


# EJE PRINCIPAL

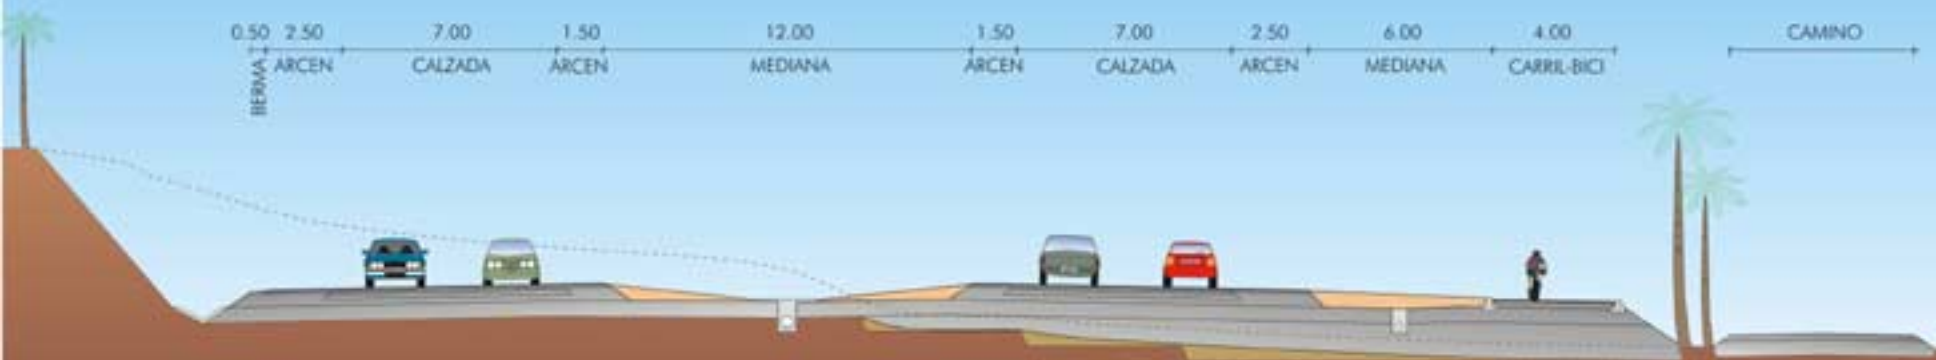

# ROTONDAS

ZONA CENTRAL AJARDINADA

0.50 0.50 8.00 0.50  
BERMA ARCEN CALZADA ARCEN

0.50 8.00 0.50 VAR. 4.00  
ARCEN CALZADA ARCEN SEPARADOR CARRIL-BICI

