

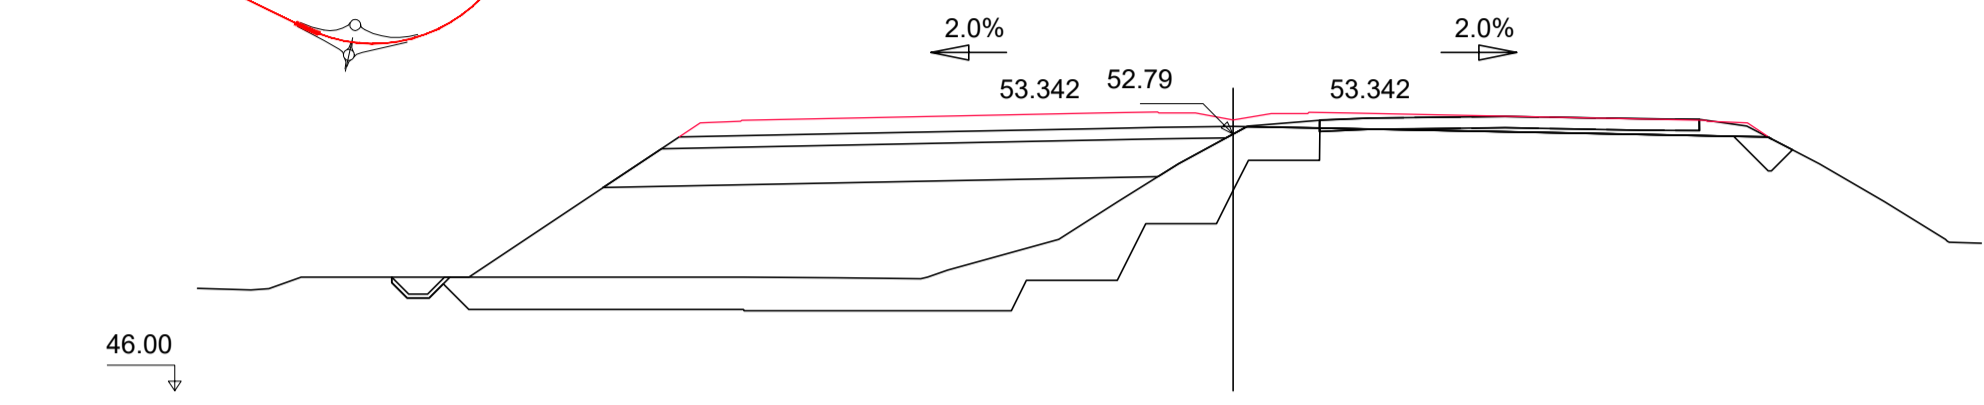


MONO DE EJES
SIN ESCALA


EJE 1 (HOJA 03 DE 22)

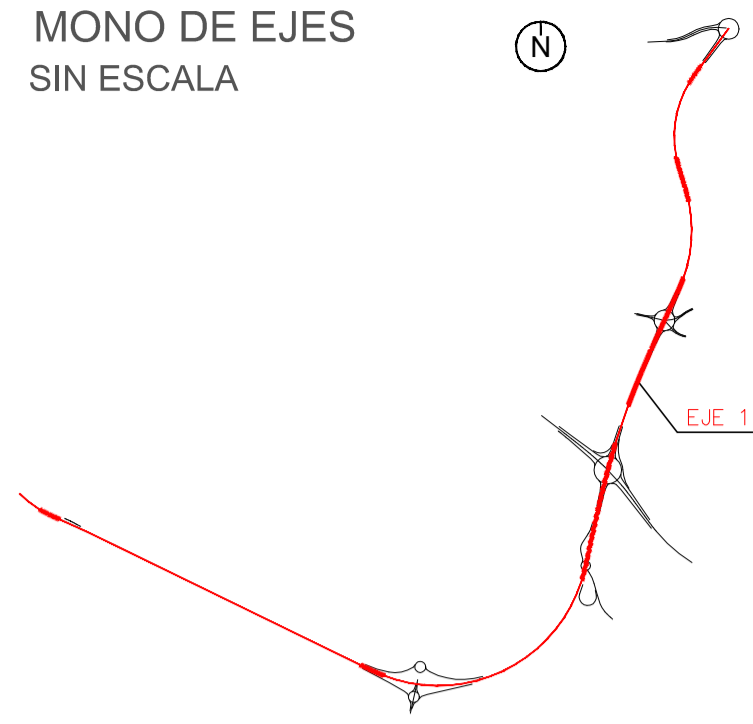


Pk=0+640
 S. FIRME = 11.11 m². S. TERRAPLEN = 34.60 m². S. DEMOLICION = 2.95 m².
 S. D TIERRA = 2.10 m². S. REV CUN GUARDA = 0.19 m².
 S. SUELO ADEC = 14.78 m². S. EXCAVA SANEIO = 25.06 m².
 S. SUELO S-EST3 = 4.50 m². S. TERRAP SANEIO = 25.06 m².

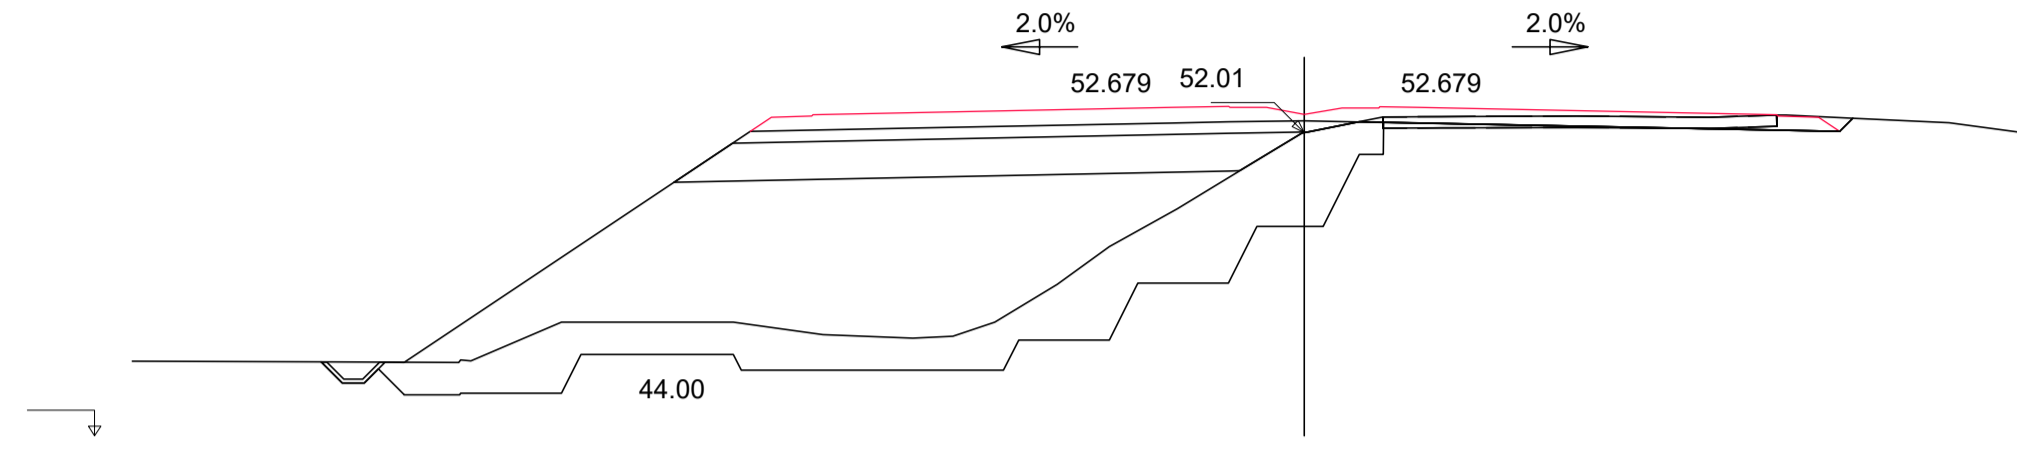


Pk=0+720
 S. FIRME = 11.11 m². S. TERRAPLEN = 58.96 m². S. DEMOLICION = 2.60 m².
 S. D TIERRA = 1.48 m². S. REV CUN GUARDA = 0.20 m².
 S. SUELO ADEC = 15.03 m². S. EXCAVA SANEIO = 34.99 m².
 S. SUELO S-EST3 = 4.69 m². S. TERRAP SANEIO = 35.00 m².

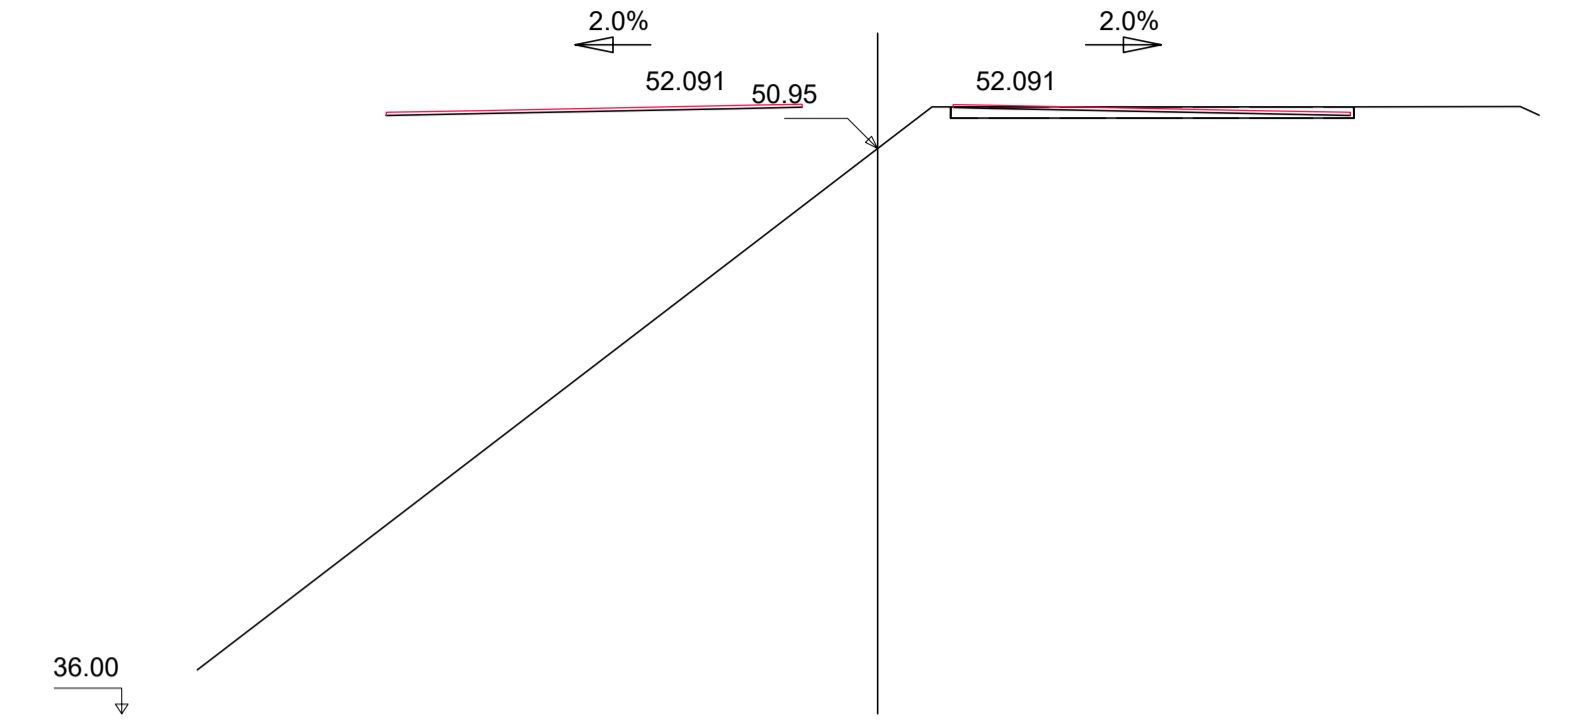


Pk=0+800
 S. FIRME = 1.72 m².

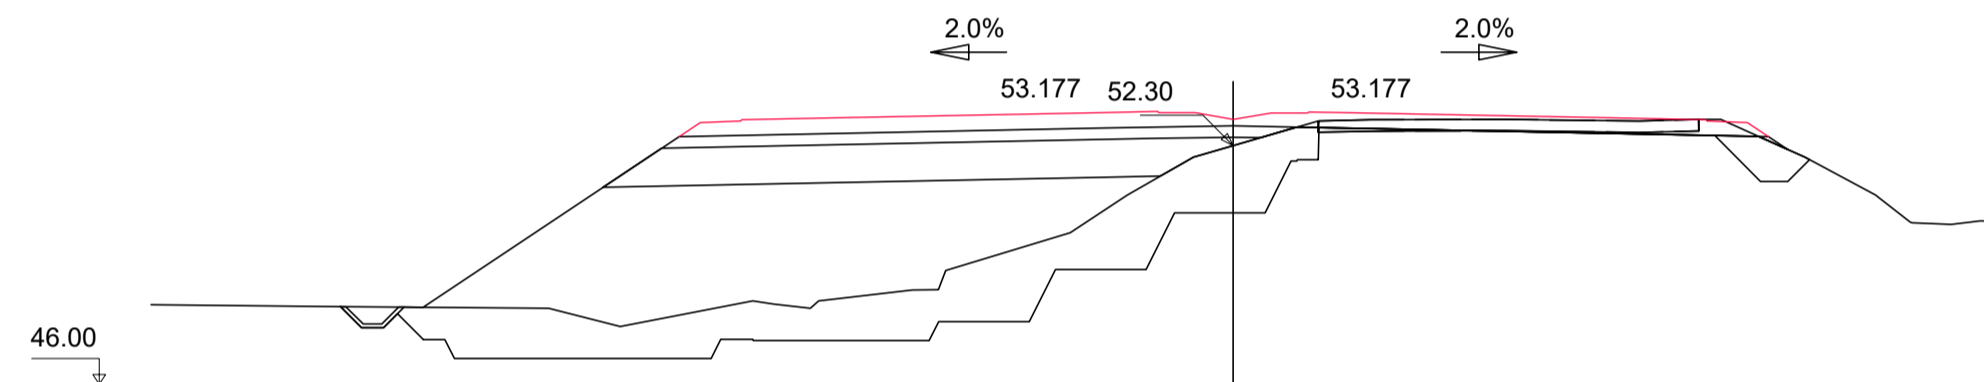


Pk=0+660
 S. FIRME = 11.11 m². S. TERRAPLEN = 44.92 m². S. DEMOLICION = 2.80 m².
 S. D TIERRA = 1.39 m². S. REV CUN GUARDA = 0.20 m².
 S. SUELO ADEC = 15.10 m². S. EXCAVA SANEIO = 32.74 m².
 S. SUELO S-EST3 = 4.87 m². S. TERRAP SANEIO = 32.74 m².

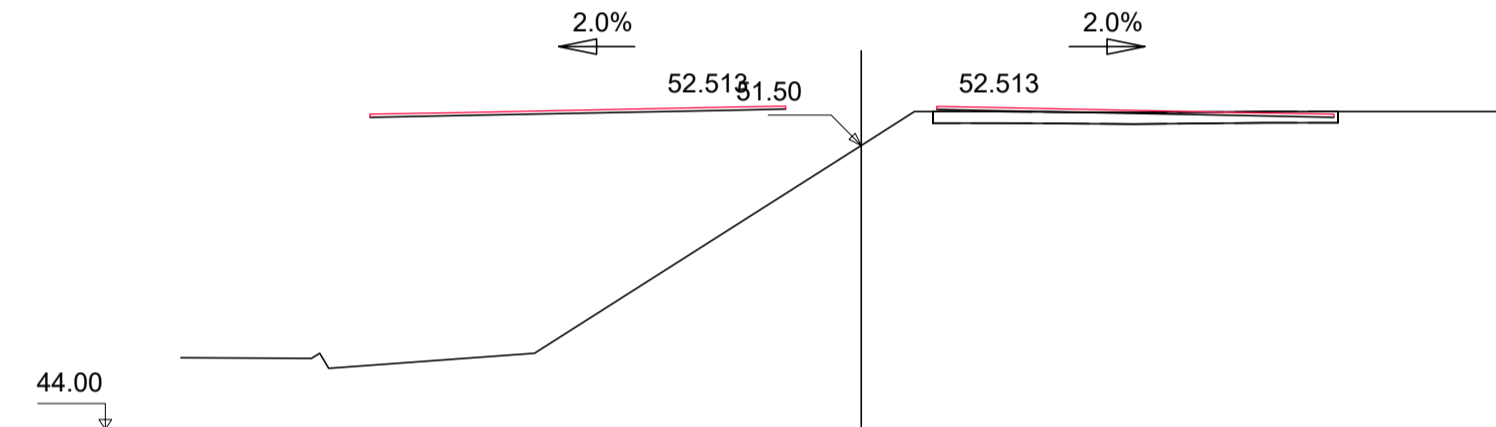


Pk=0+740
 S. FIRME = 1.72 m².

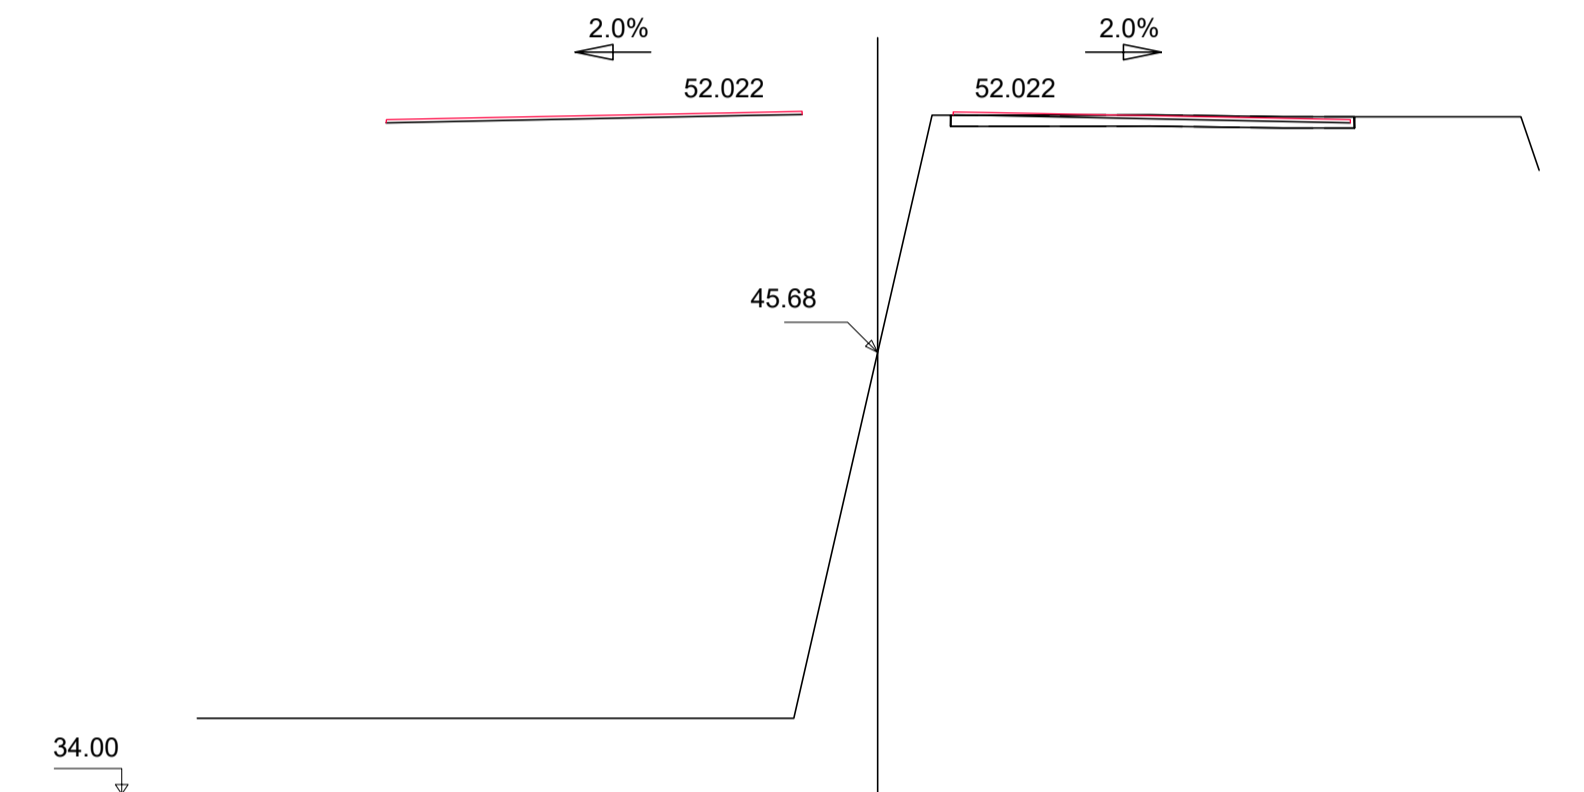


Pk=0+820
 S. FIRME = 1.72 m².

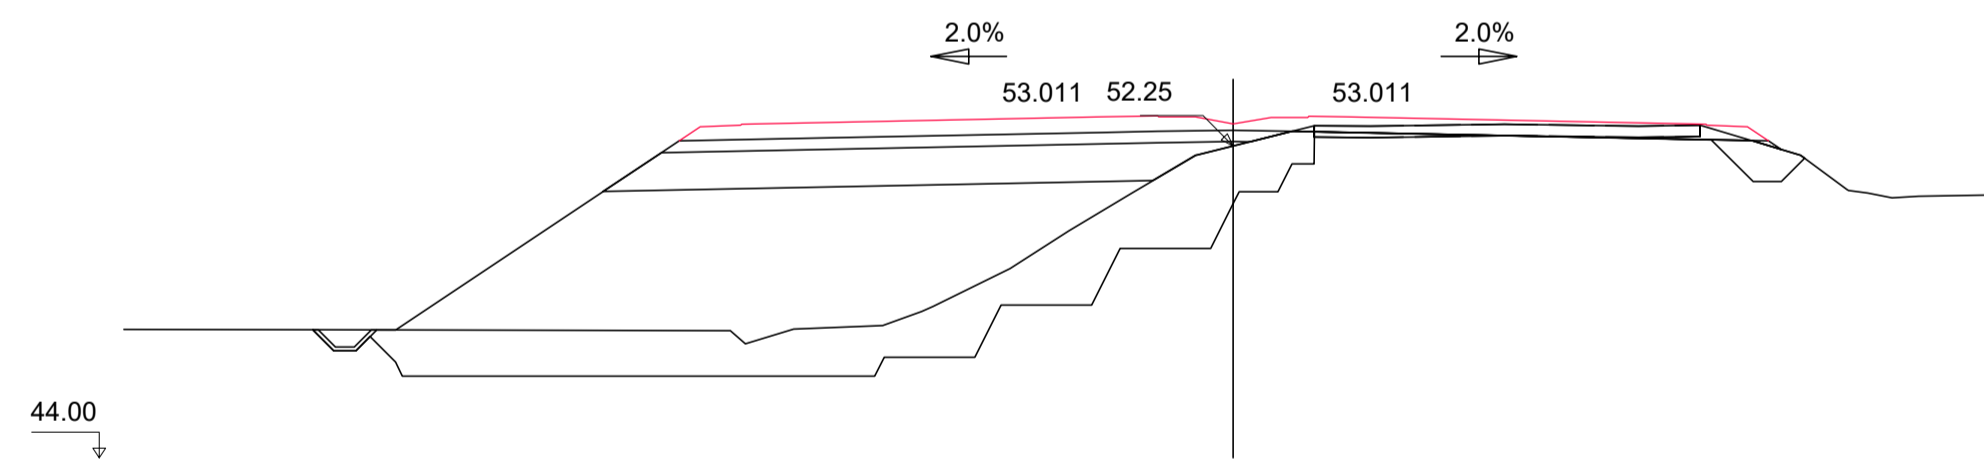


Pk=0+680
 S. FIRME = 11.11 m². S. TERRAPLEN = 52.26 m². S. DEMOLICION = 2.66 m².
 S. D TIERRA = 1.05 m². S. REV CUN GUARDA = 0.20 m².
 S. SUELO ADEC = 14.79 m². S. EXCAVA SANEIO = 35.16 m².
 S. SUELO S-EST3 = 4.81 m². S. TERRAP SANEIO = 35.16 m².

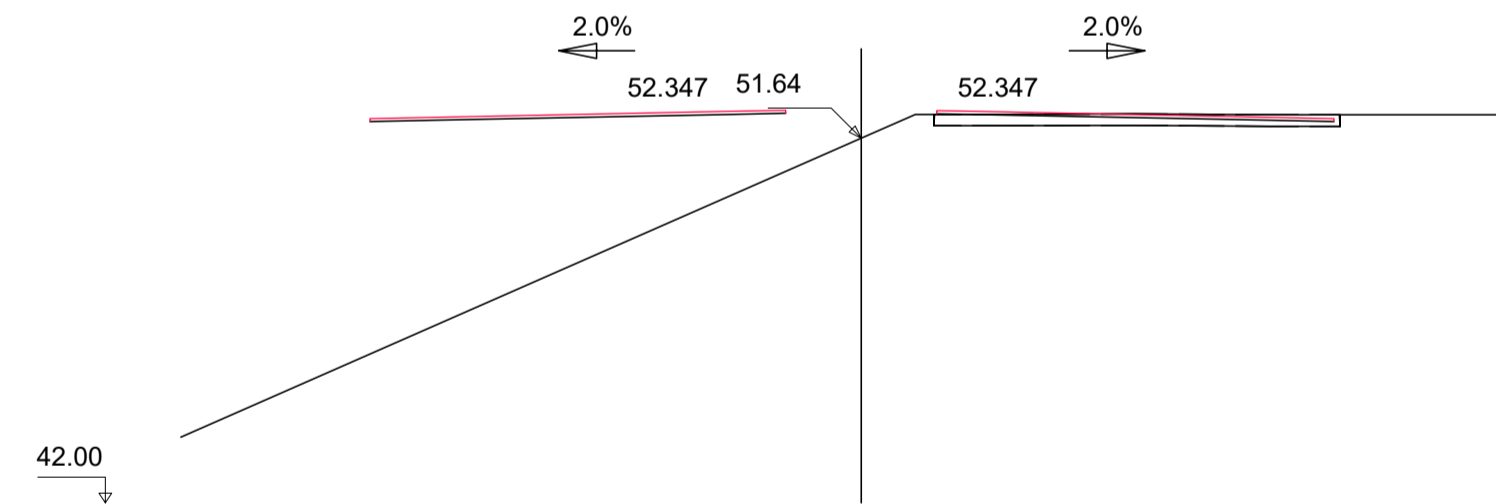


Pk=0+760
 S. FIRME = 1.72 m².

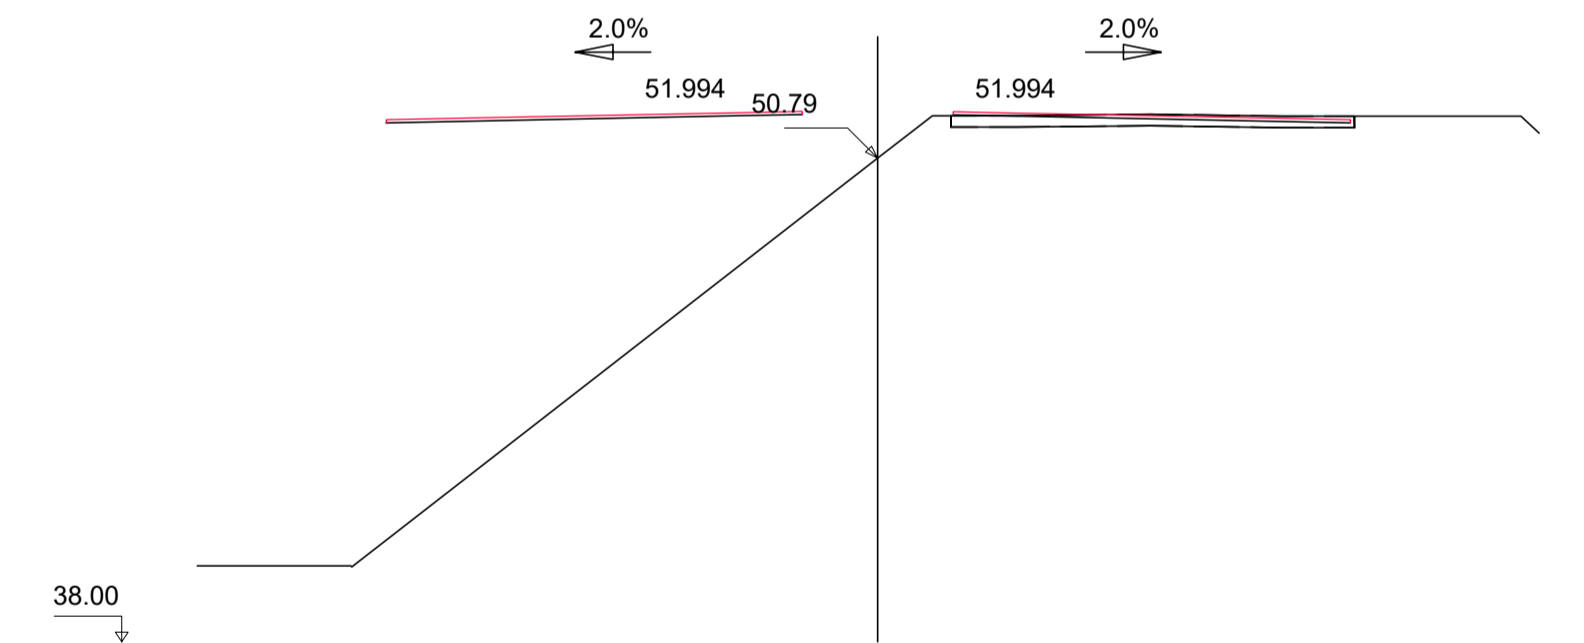


Pk=0+840
 S. FIRME = 1.72 m².

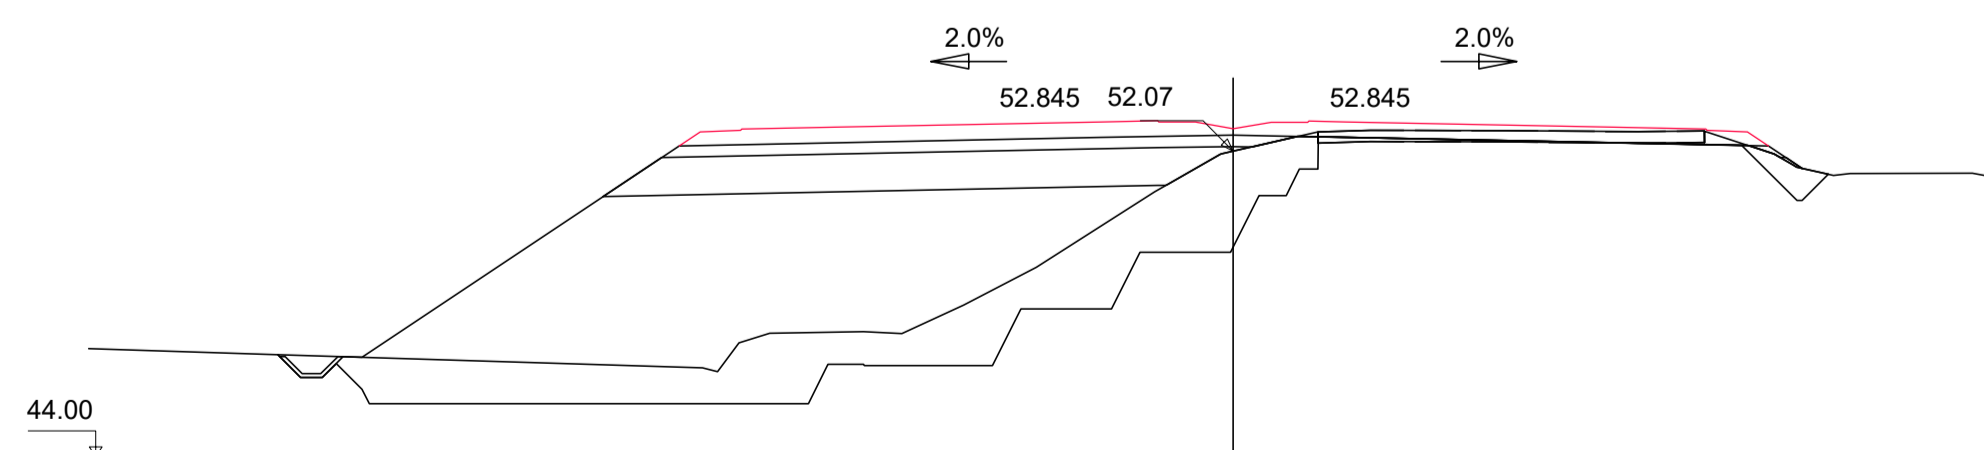

Pk=0+700
 S. FIRME = 11.11 m². S. TERRAPLEN = 60.57 m². S. DEMOLICION = 2.59 m².
 S. D TIERRA = 0.97 m². S. REV CUN GUARDA = 0.20 m².
 S. SUELO ADEC = 15.09 m². S. EXCAVA SANEIO = 36.06 m².
 S. SUELO S-EST3 = 4.89 m². S. TERRAP SANEIO = 36.06 m².

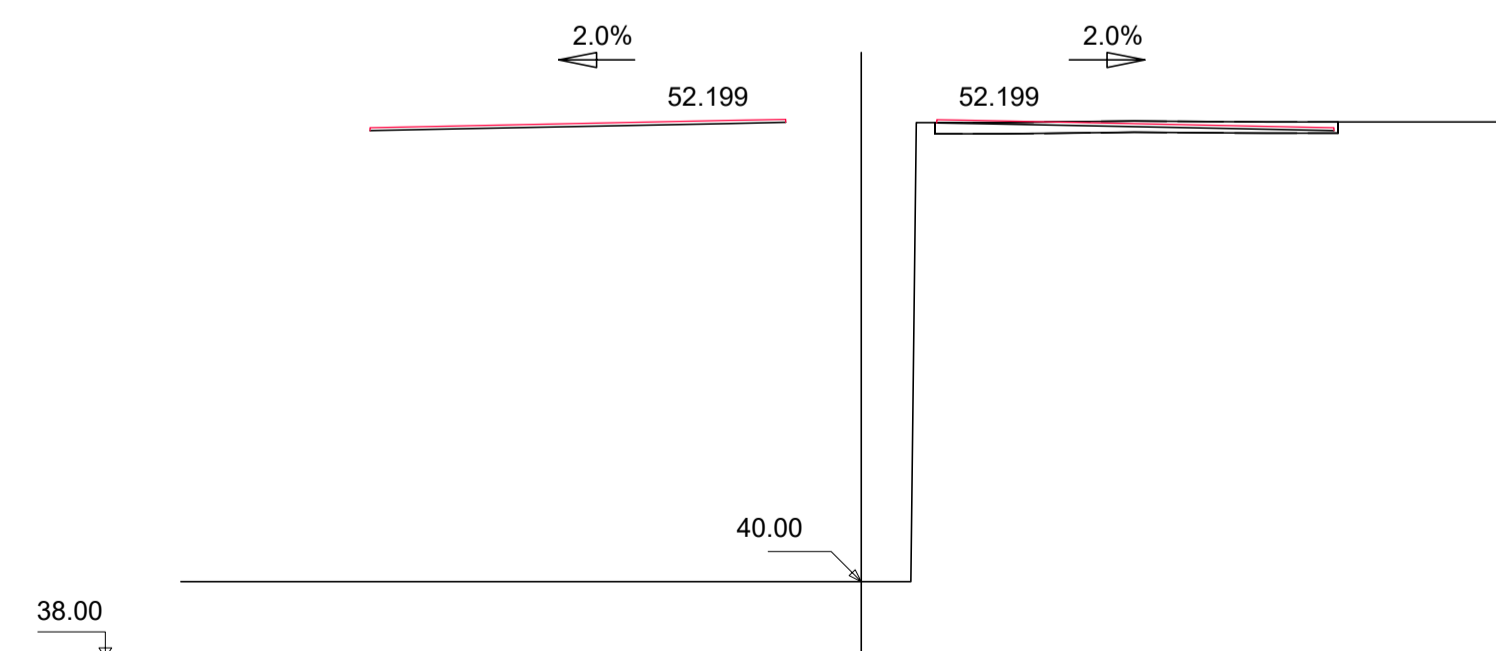




Pk=0+780
 S. FIRME = 1.72 m².


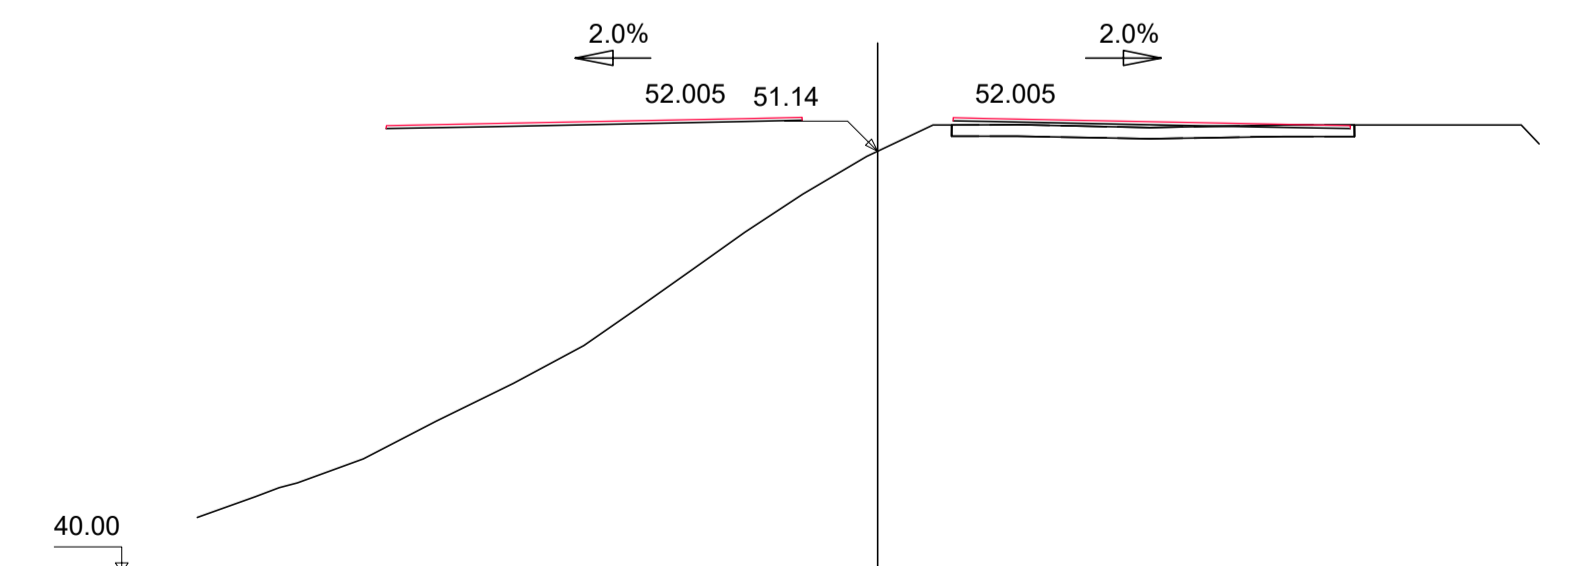


Pk=0+860
 S. FIRME = 1.72 m².


MONO DE EJES
SIN ESCALA

EJE 1 (HOJA 04 DE 22)

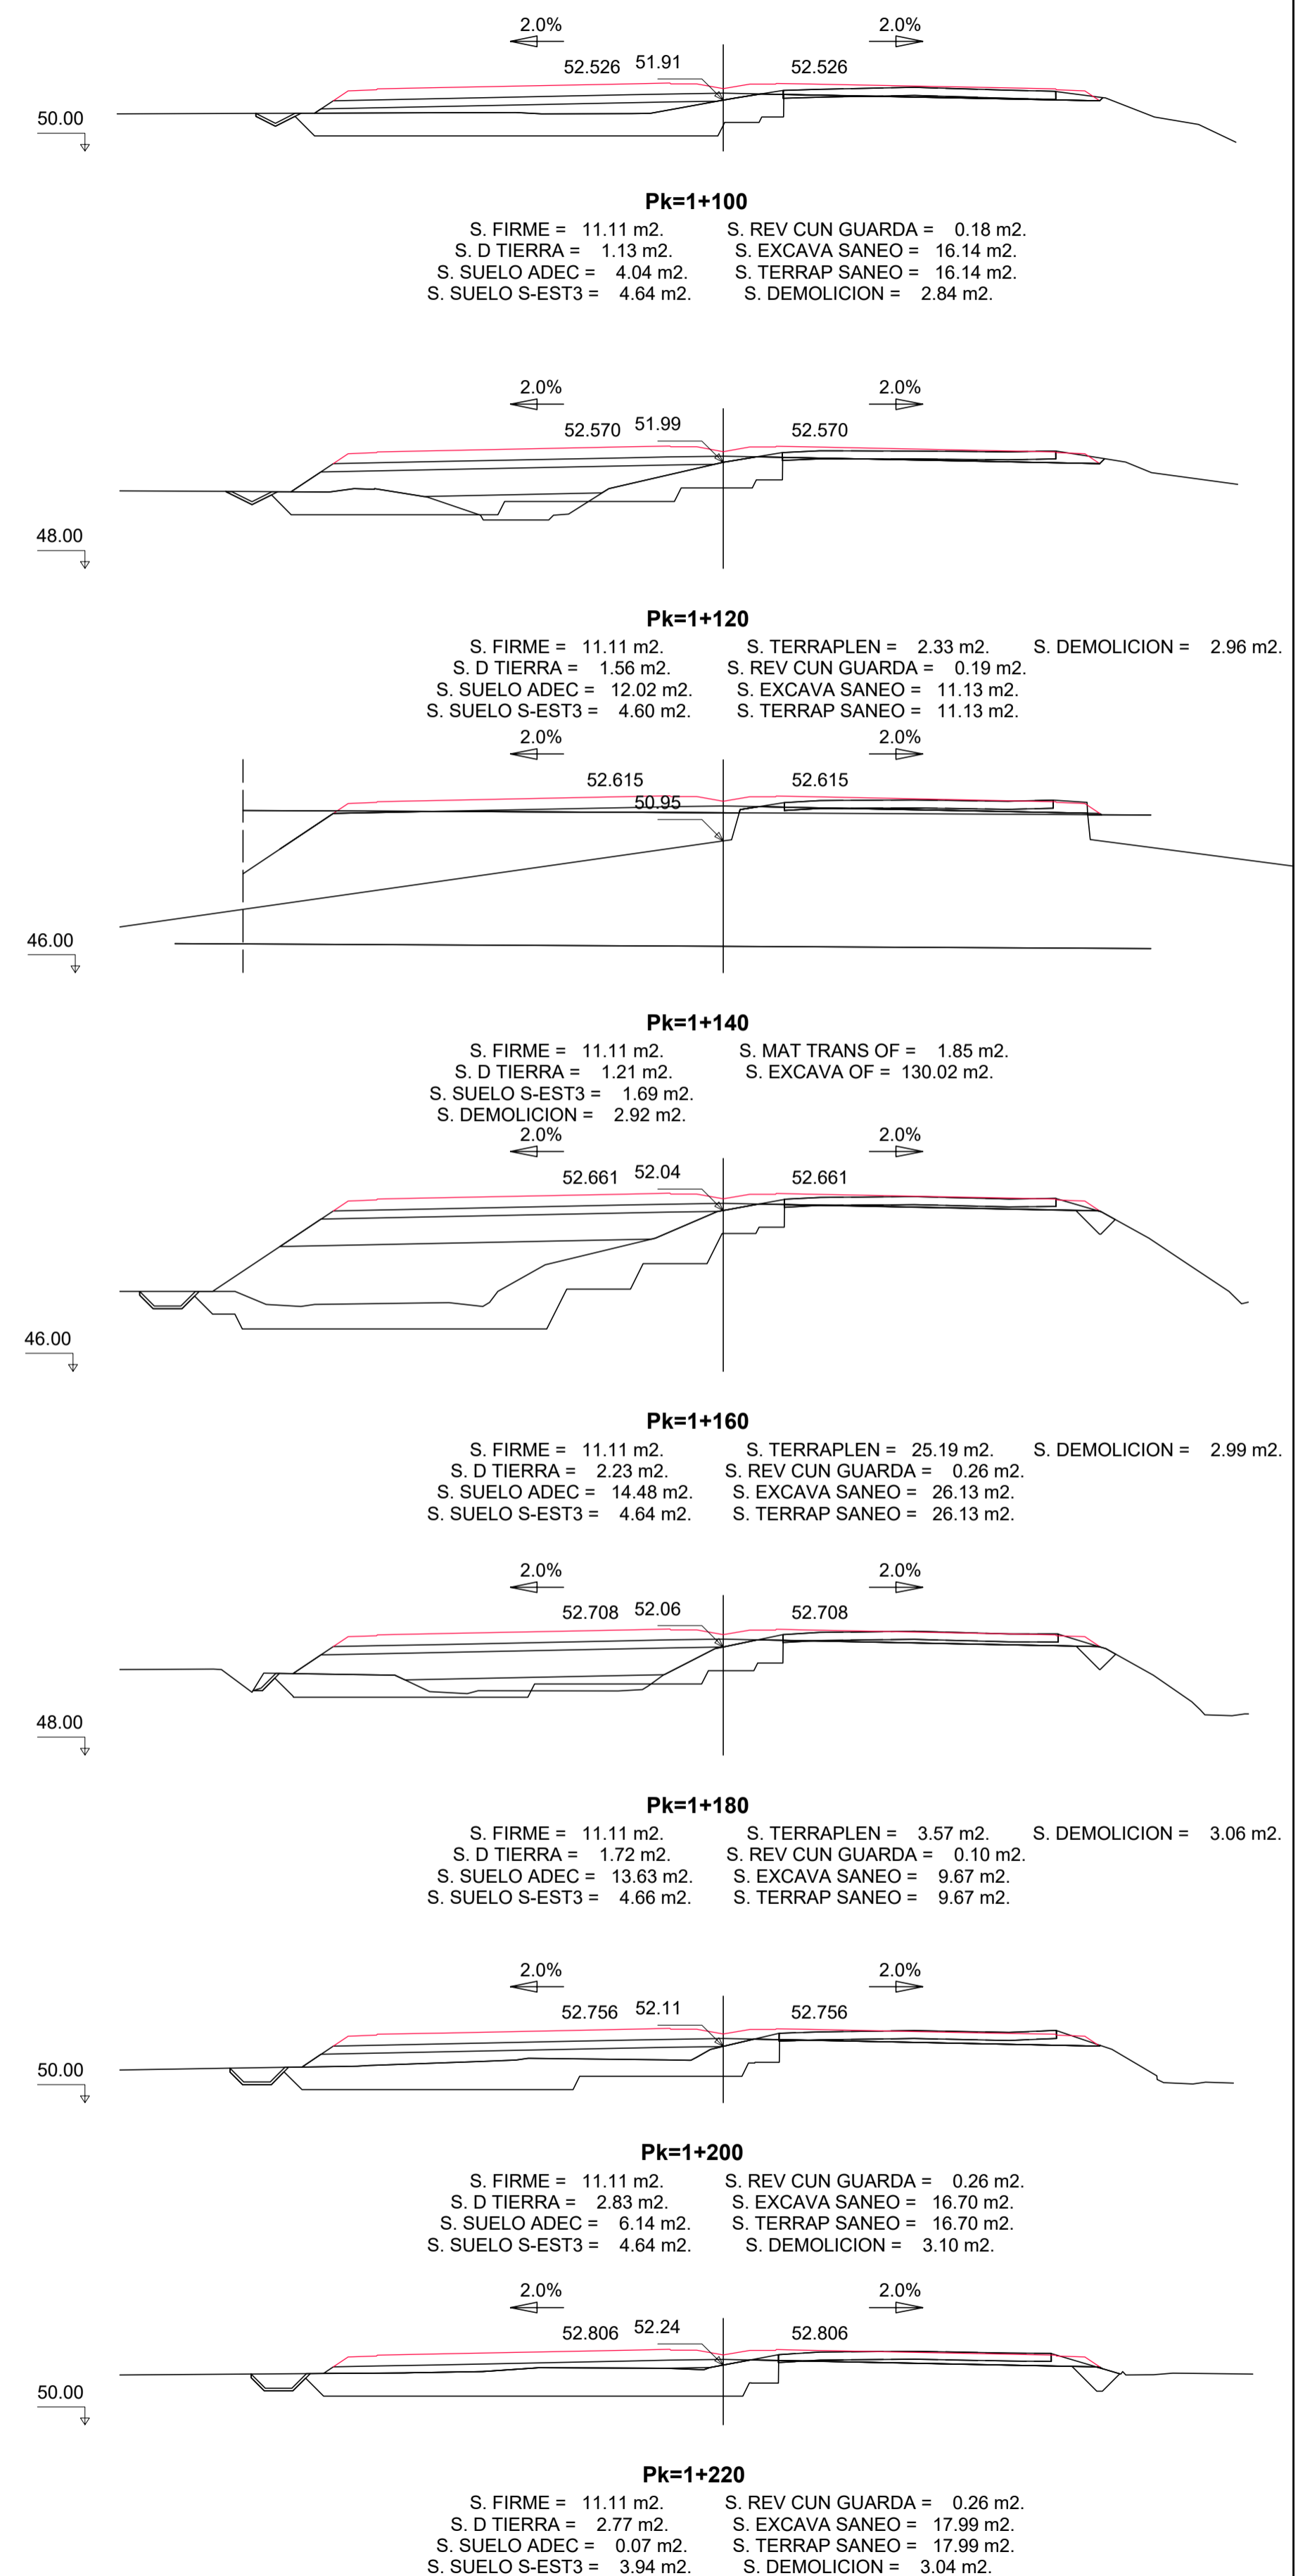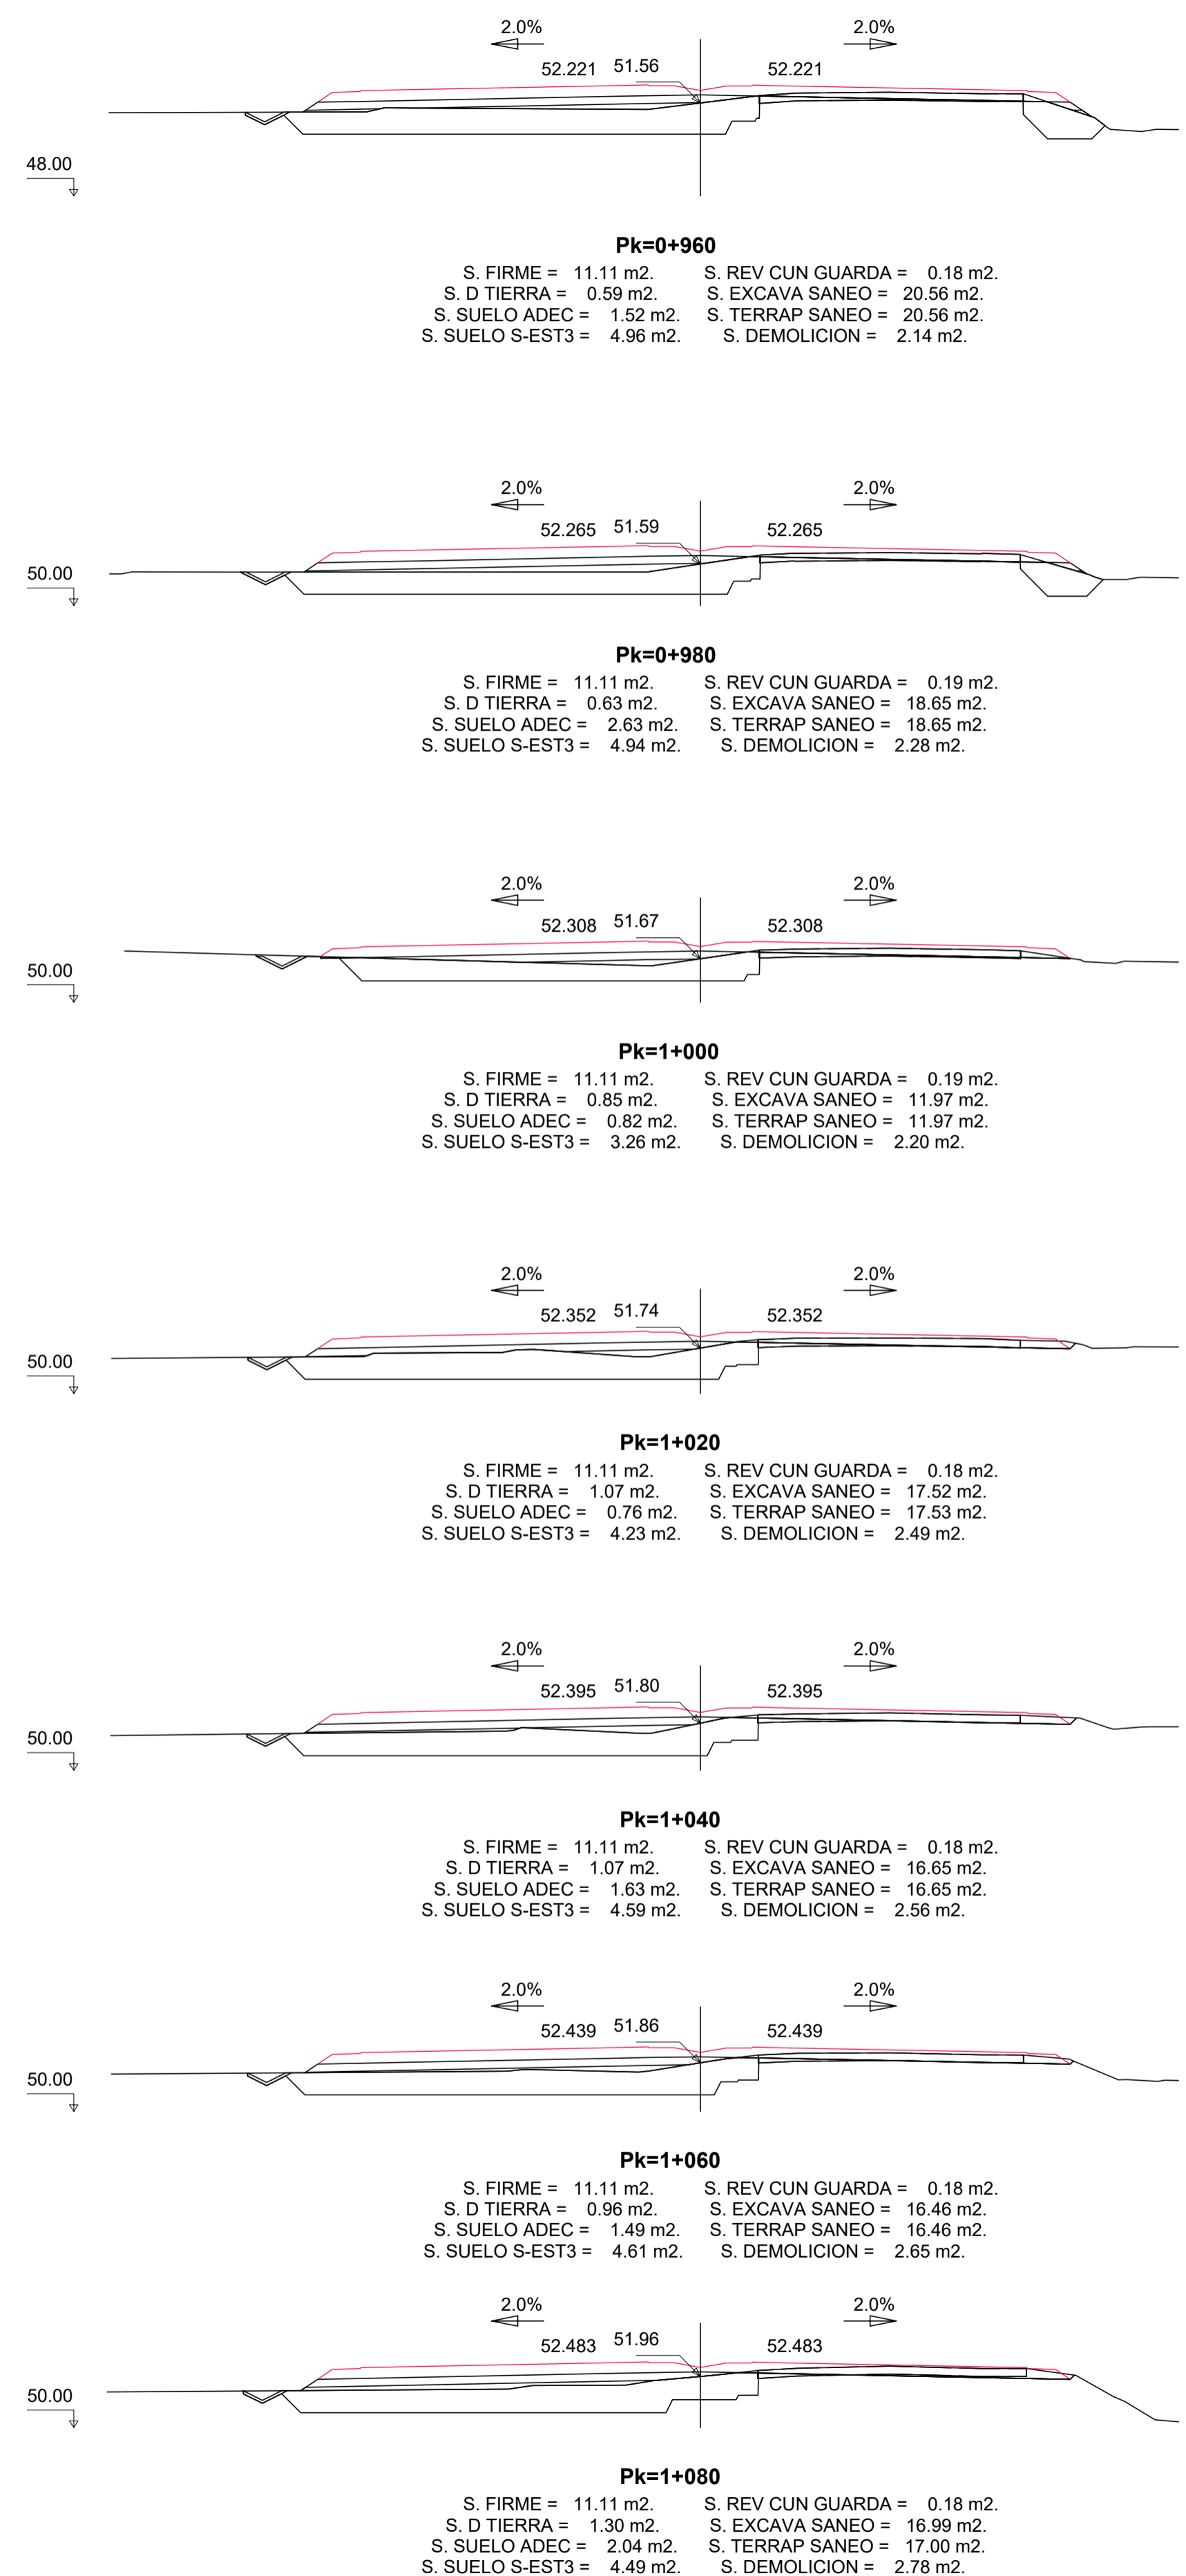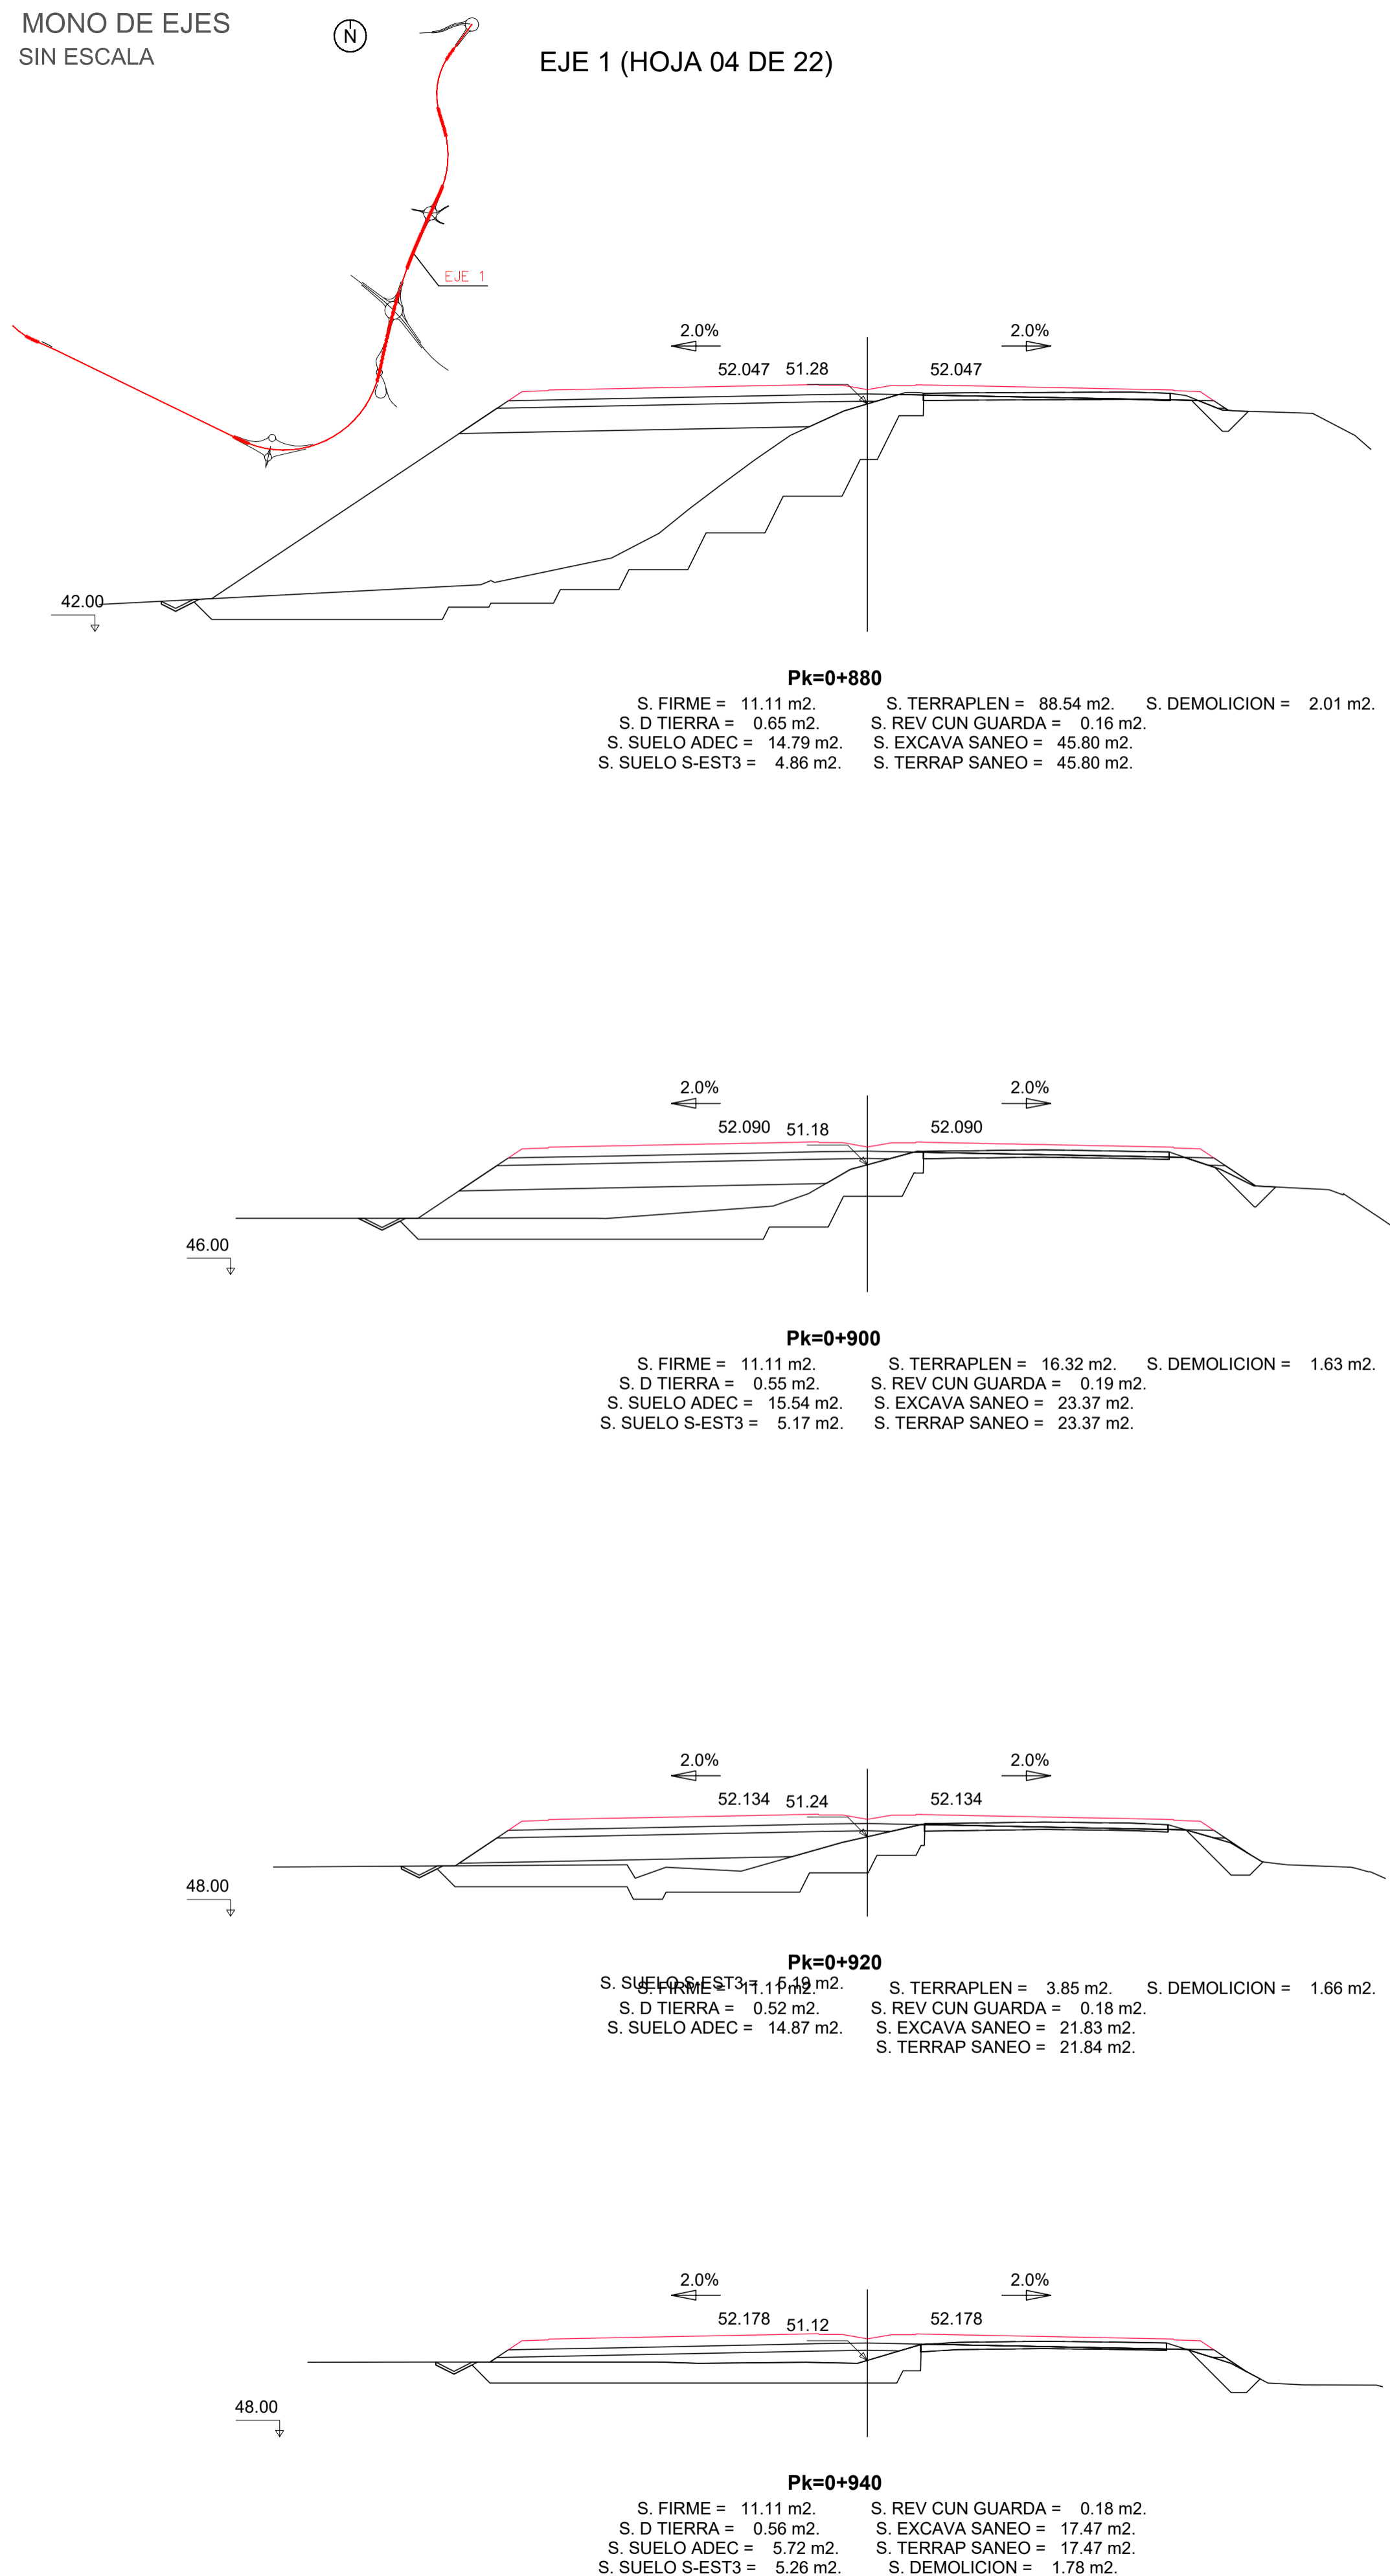


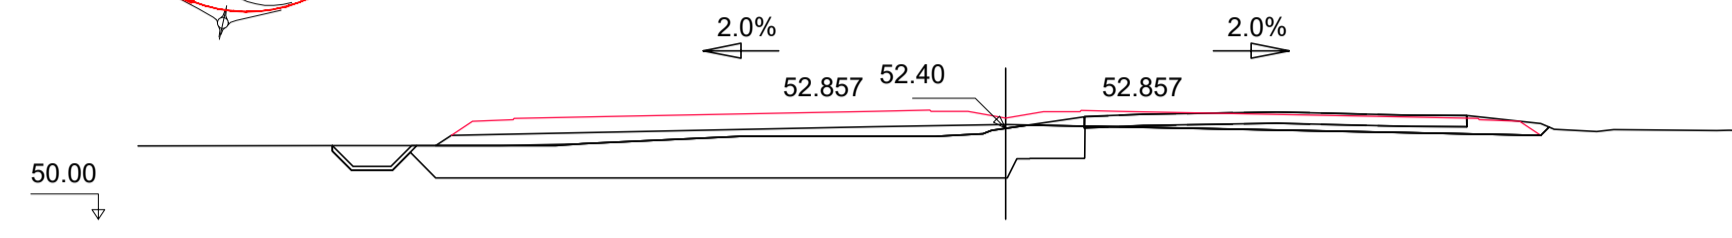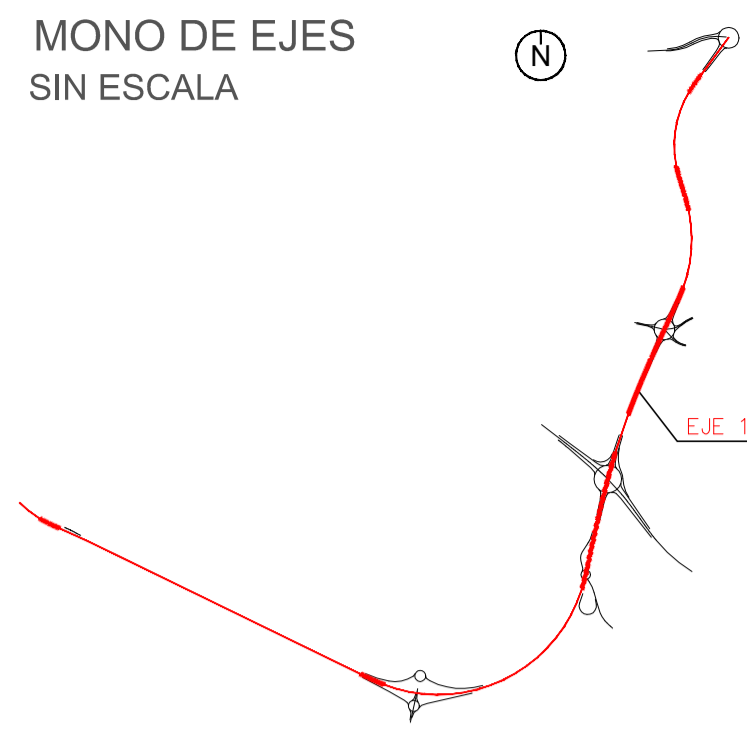


Pk=1+240
 S. FIRME = 11.11 m2. S. REV CUN GUARDA = 0.26 m2.
 S. D TIERRA = 3.36 m2. S. EXCAVA SANEO = 17.54 m2.
 S. SUELO ADEC = 0.03 m2. S. TERRAP SANEO = 17.54 m2.
 S. SUELO S-EST3 = 3.72 m2. S. DEMOLICION = 3.02 m2.

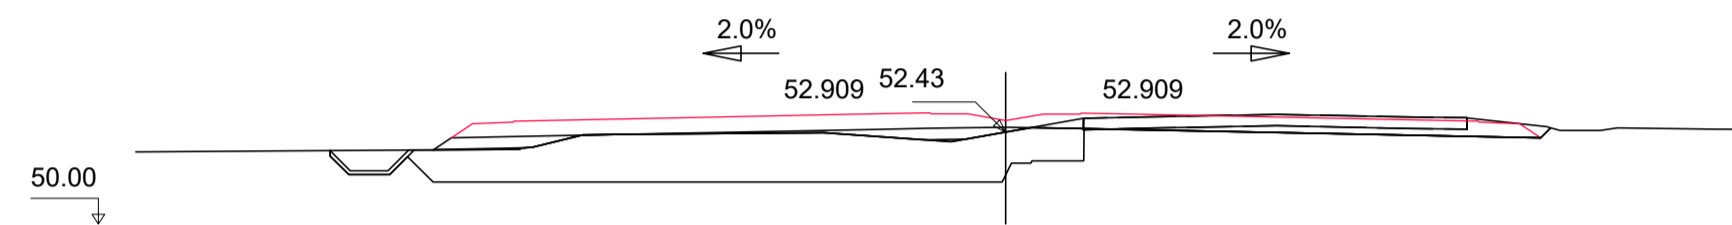


Pk=1+260
 S. FIRME = 11.11 m2. S. REV CUN GUARDA = 0.26 m2.
 S. D TIERRA = 3.45 m2. S. EXCAVA SANEO = 19.76 m2.
 S. SUELO ADEC = 0.10 m2. S. TERRAP SANEO = 19.76 m2.
 S. SUELO S-EST3 = 2.15 m2. S. DEMOLICION = 3.04 m2.

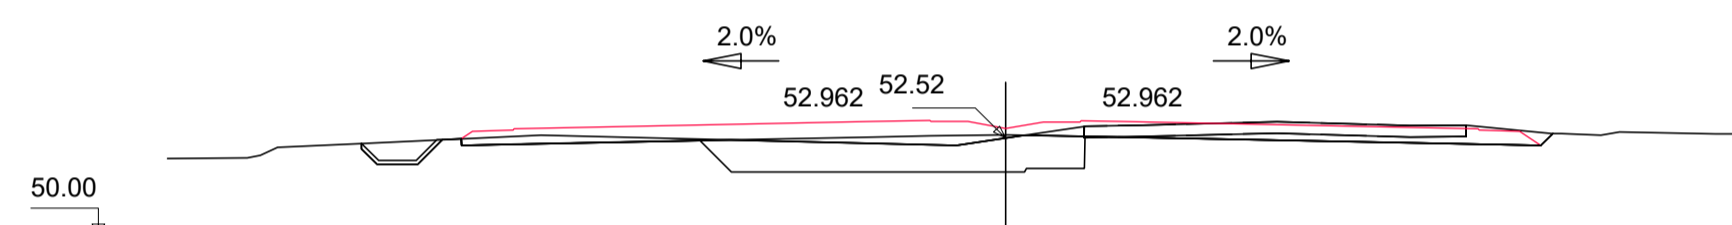


Pk=1+280
 S. FIRME = 11.09 m2. S. EXCAVA SANEO = 7.86 m2.
 S. D TIERRA = 4.31 m2. S. TERRAP SANEO = 7.86 m2.
 S. SUELO ADEC = 1.06 m2. S. DEMOLICION = 3.02 m2.
 S. REV CUN GUARDA = 0.25 m2.

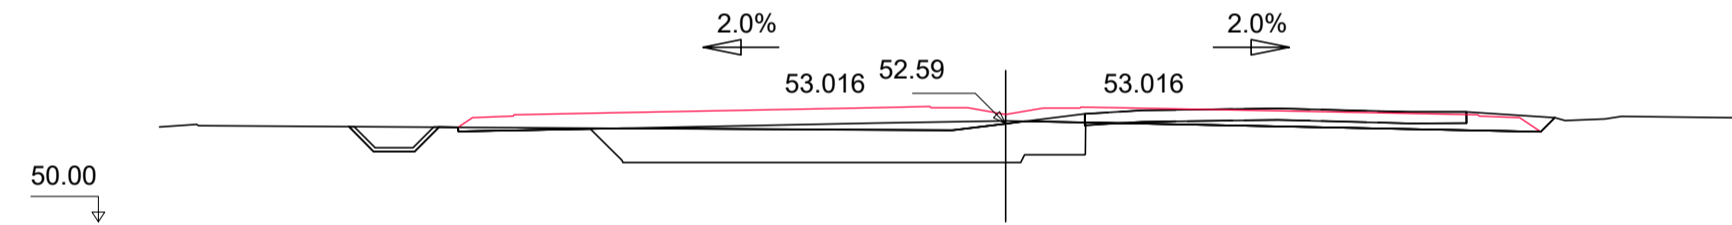


Pk=1+300
 S. FIRME = 11.10 m2. S. EXCAVA SANEO = 11.26 m2.
 S. D TIERRA = 3.74 m2. S. TERRAP SANEO = 11.26 m2.
 S. SUELO ADEC = 1.23 m2. S. DEMOLICION = 3.00 m2.
 S. REV CUN GUARDA = 0.27 m2.

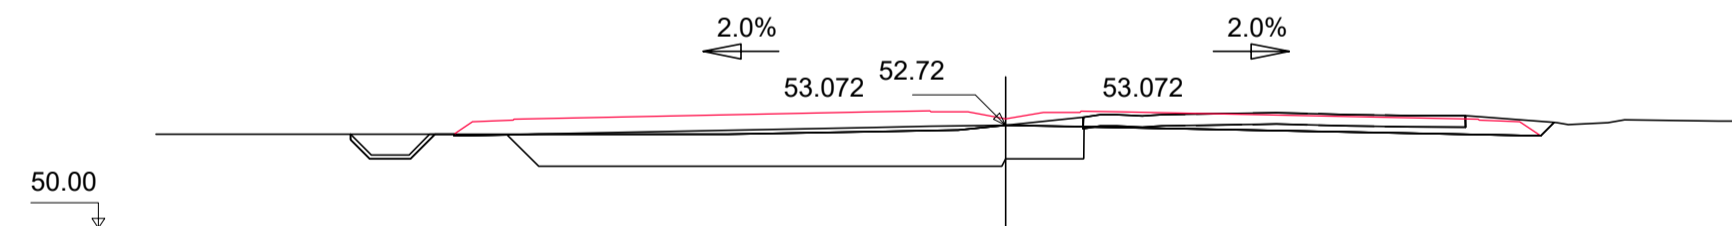


Pk=1+320
 S. FIRME = 11.11 m2. S. EXCAVA SANEO = 13.19 m2.
 S. D TIERRA = 3.62 m2. S. TERRAP SANEO = 13.19 m2.
 S. SUELO ADEC = 0.97 m2. S. DEMOLICION = 3.03 m2.
 S. REV CUN GUARDA = 0.26 m2.

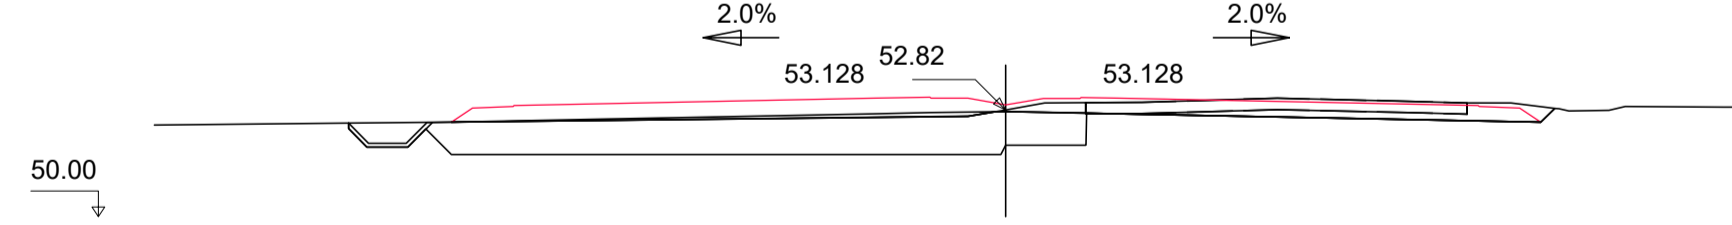


Pk=1+340
 S. FIRME = 11.11 m2. S. EXCAVA SANEO = 15.94 m2.
 S. D TIERRA = 3.81 m2. S. TERRAP SANEO = 15.94 m2.
 S. SUELO ADEC = 0.85 m2. S. DEMOLICION = 3.02 m2.
 S. REV CUN GUARDA = 0.26 m2.

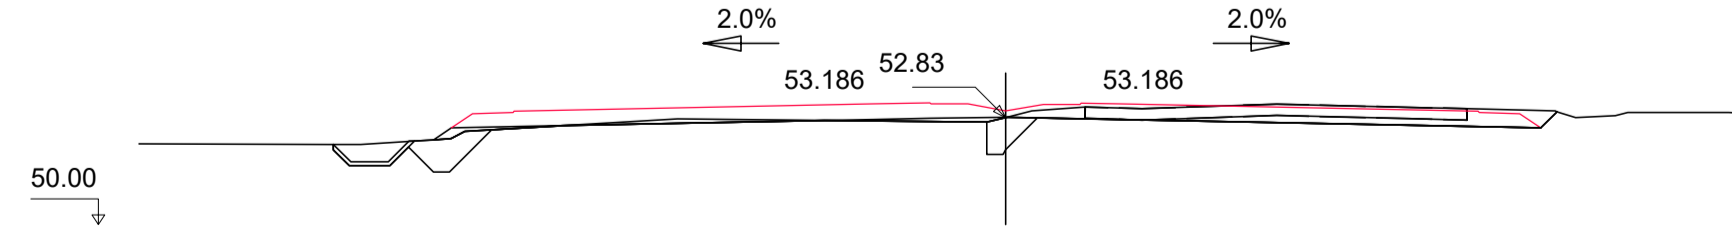


Pk=1+360
 S. FIRME = 11.11 m2. S. EXCAVA SANEO = 2.04 m2.
 S. D TIERRA = 4.04 m2. S. TERRAP SANEO = 2.04 m2.
 S. SUELO ADEC = 0.57 m2. S. DEMOLICION = 3.03 m2.
 S. REV CUN GUARDA = 0.25 m2.

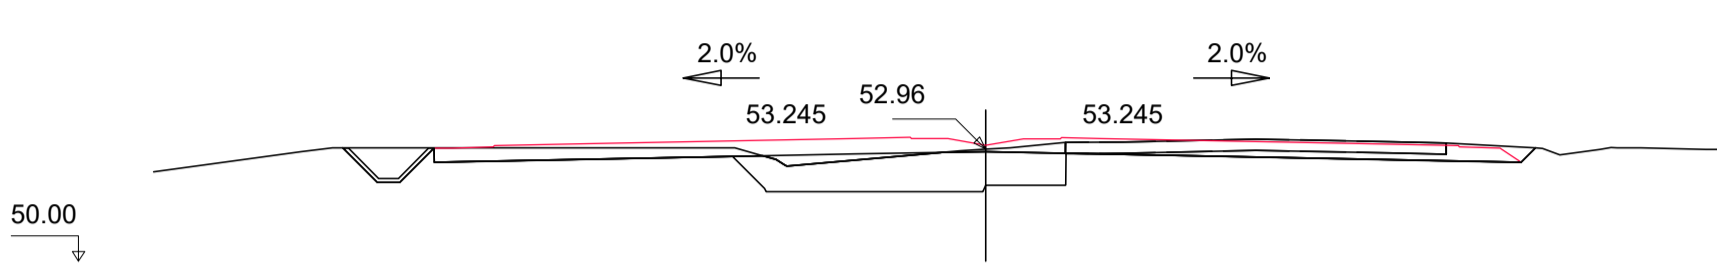


Pk=1+380
 S. FIRME = 11.19 m2. S. EXCAVA SANEO = 7.41 m2.
 S. REVES CUNETAS = 0.30 m2. S. TERRAP SANEO = 7.41 m2.
 S. D TIERRA = 6.53 m2. S. DEMOLICION = 3.02 m2.
 S. SUELO S-EST3 = 0.68 m2.

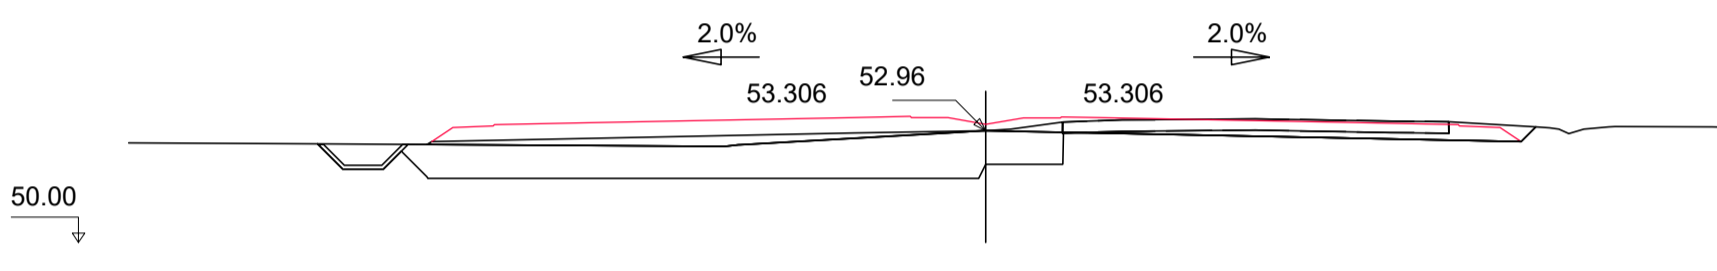


Pk=1+400
 S. FIRME = 11.11 m2. S. EXCAVA SANEO = 16.32 m2.
 S. D TIERRA = 3.60 m2. S. TERRAP SANEO = 16.32 m2.
 S. SUELO ADEC = 2.36 m2. S. DEMOLICION = 3.06 m2.
 S. REV CUN GUARDA = 0.27 m2.

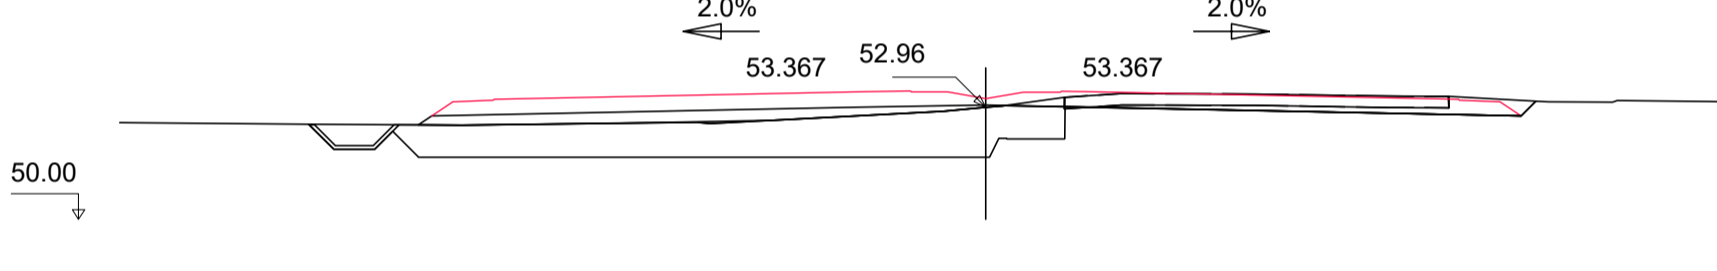


Pk=1+420
 S. FIRME = 11.11 m2. S. REV CUN GUARDA = 0.27 m2.
 S. D TIERRA = 3.44 m2. S. EXCAVA SANEO = 16.99 m2.
 S. SUELO ADEC = 0.06 m2. S. TERRAP SANEO = 16.99 m2.
 S. SUELO S-EST3 = 3.75 m2. S. DEMOLICION = 3.04 m2.

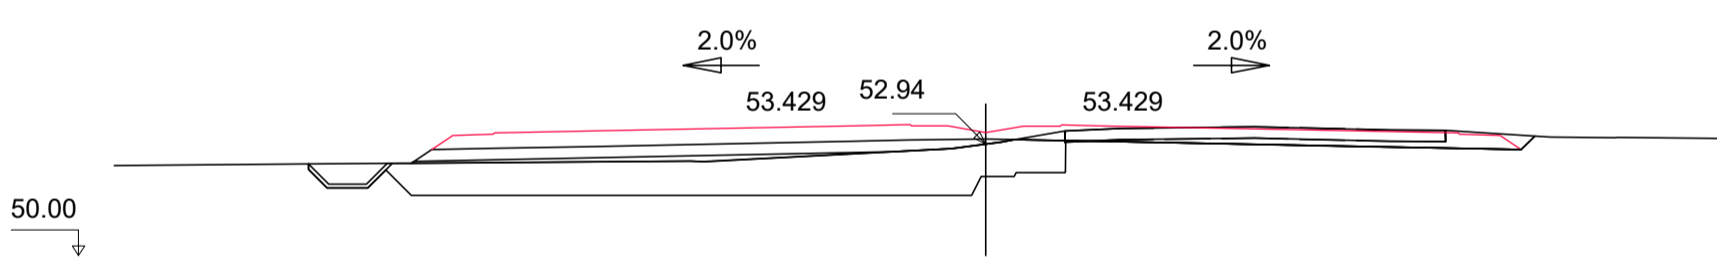


Pk=1+440
 S. FIRME = 11.11 m2. S. REV CUN GUARDA = 0.26 m2.
 S. D TIERRA = 3.40 m2. S. EXCAVA SANEO = 16.99 m2.
 S. SUELO ADEC = 1.14 m2. S. TERRAP SANEO = 17.00 m2.
 S. SUELO S-EST3 = 4.38 m2. S. DEMOLICION = 3.01 m2.

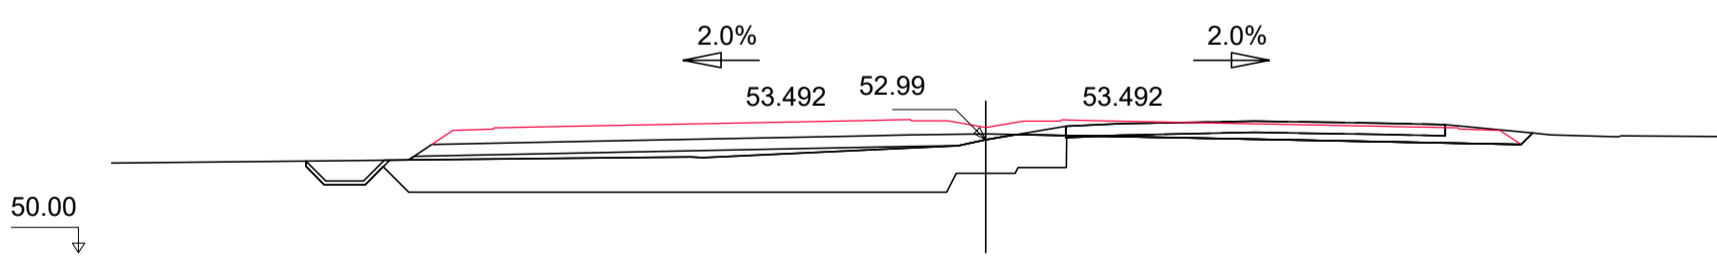


Pk=1+460
 S. FIRME = 11.11 m2. S. REV CUN GUARDA = 0.26 m2.
 S. D TIERRA = 3.47 m2. S. EXCAVA SANEO = 16.88 m2.
 S. SUELO ADEC = 1.68 m2. S. TERRAP SANEO = 16.89 m2.
 S. SUELO S-EST3 = 4.48 m2. S. DEMOLICION = 2.99 m2.

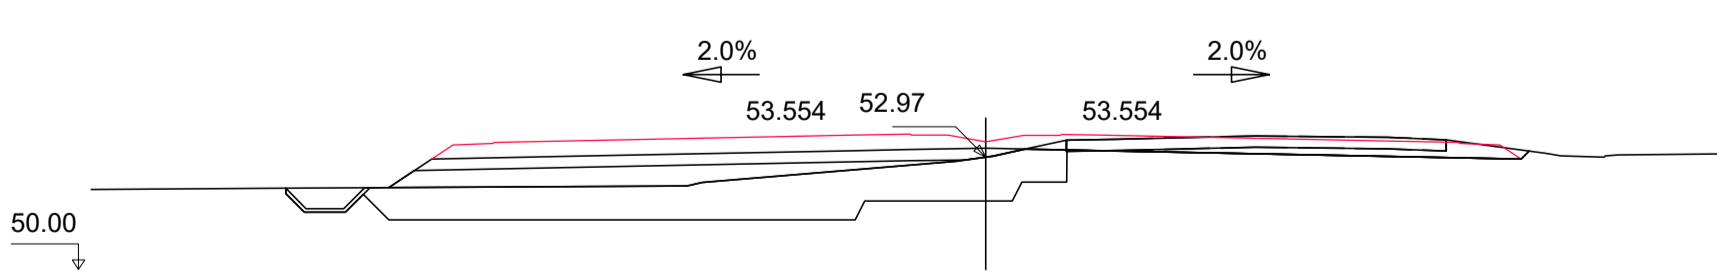


Pk=1+480
 S. FIRME = 11.11 m2. S. REV CUN GUARDA = 0.26 m2.
 S. D TIERRA = 3.23 m2. S. EXCAVA SANEO = 17.86 m2.
 S. SUELO ADEC = 5.59 m2. S. TERRAP SANEO = 17.86 m2.
 S. SUELO S-EST3 = 4.58 m2. S. DEMOLICION = 3.00 m2.

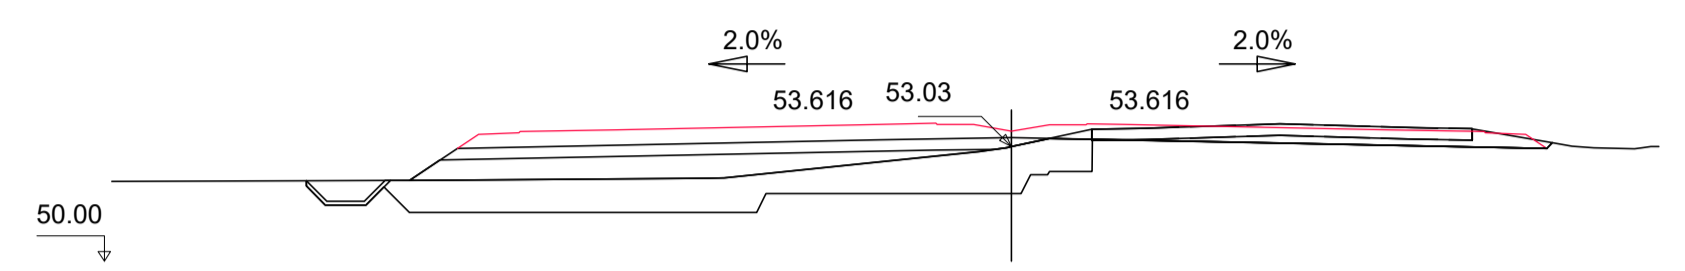


Pk=1+500
 S. FIRME = 11.11 m2. S. REV CUN GUARDA = 0.26 m2.
 S. D TIERRA = 3.27 m2. S. EXCAVA SANEO = 16.28 m2.
 S. SUELO ADEC = 6.89 m2. S. TERRAP SANEO = 16.28 m2.
 S. SUELO S-EST3 = 4.58 m2. S. DEMOLICION = 3.01 m2.

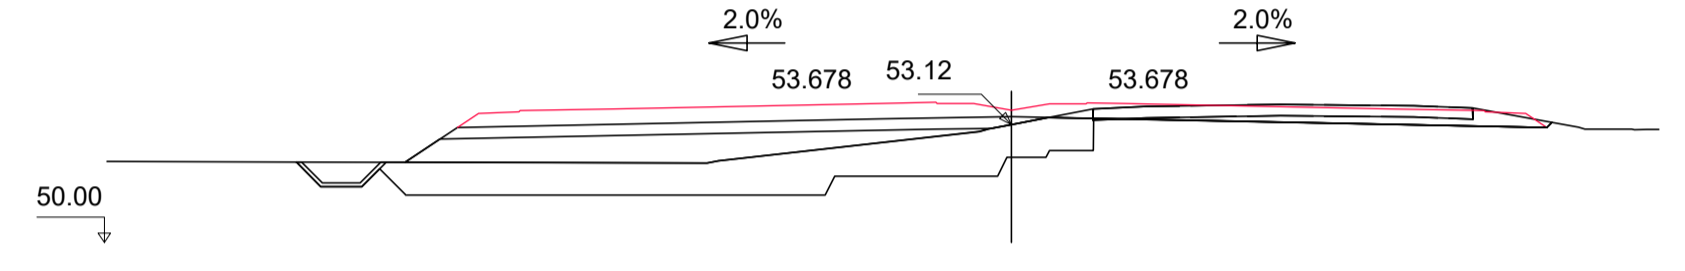


Pk=1+520
 S. FIRME = 11.11 m2. S. REV CUN GUARDA = 0.27 m2.
 S. D TIERRA = 3.26 m2. S. EXCAVA SANEO = 17.30 m2.
 S. SUELO ADEC = 8.20 m2. S. TERRAP SANEO = 17.30 m2.
 S. SUELO S-EST3 = 4.55 m2. S. DEMOLICION = 3.00 m2.

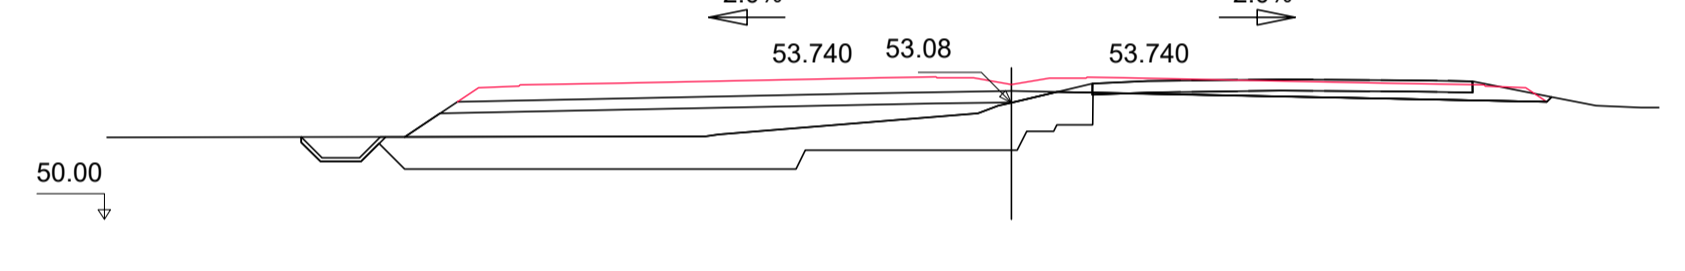


Pk=1+540
 S. FIRME = 11.11 m2. S. REV CUN GUARDA = 0.26 m2.
 S. D TIERRA = 3.16 m2. S. EXCAVA SANEO = 16.34 m2.
 S. SUELO ADEC = 8.82 m2. S. TERRAP SANEO = 16.34 m2.
 S. SUELO S-EST3 = 4.65 m2. S. DEMOLICION = 2.99 m2.

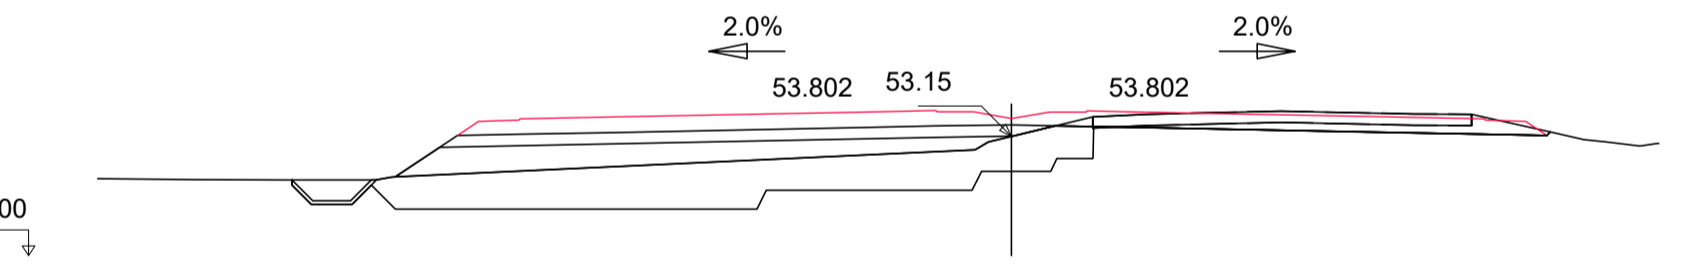





Pk=1+560
 S. FIRME = 11.11 m2. S. REV CUN GUARDA = 0.26 m2.
 S. D TIERRA = 3.41 m2. S. EXCAVA SANEO = 18.82 m2.
 S. SUELO ADEC = 8.21 m2. S. TERRAP SANEO = 18.82 m2.
 S. SUELO S-EST3 = 4.65 m2. S. DEMOLICION = 2.99 m2.



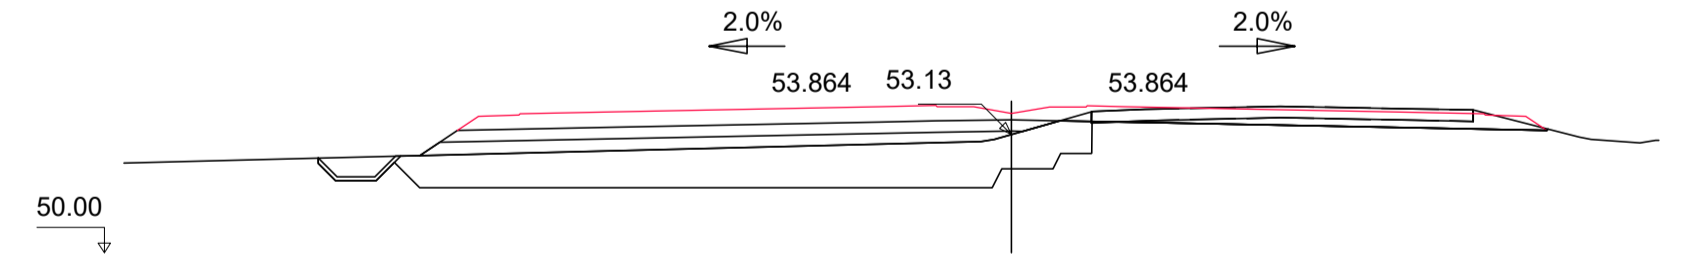




Pk=1+580
 S. FIRME = 11.11 m2. S. REV CUN GUARDA = 0.26 m2.
 S. D TIERRA = 3.17 m2. S. EXCAVA SANEO = 18.63 m2.
 S. SUELO ADEC = 4.64 m2. S. TERRAP SANEO = 18.63 m2.
 S. SUELO S-EST3 = 4.70 m2. S. DEMOLICION = 3.02 m2.

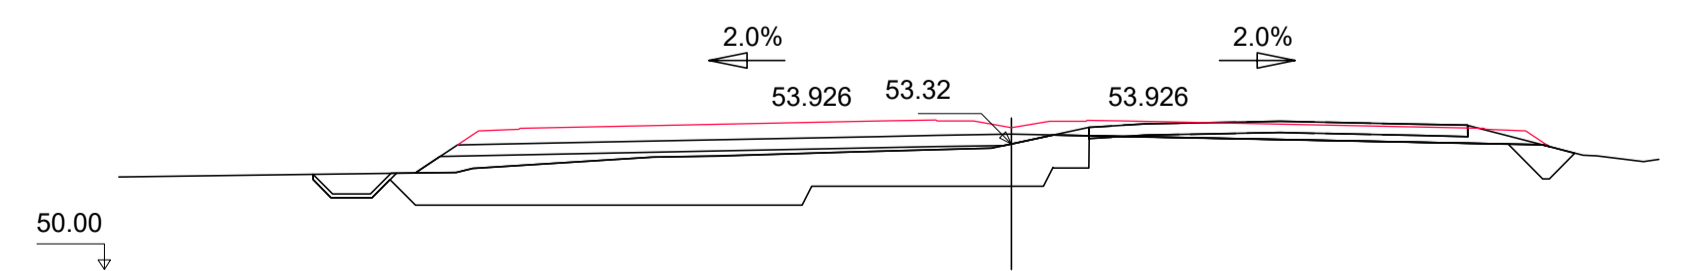


Pk=1+600
 S. FIRME = 11.11 m2. S. REV CUN GUARDA = 0.26 m2.
 S. D TIERRA = 2.98 m2. S. EXCAVA SANEO = 20.44 m2.
 S. SUELO ADEC = 2.48 m2. S. TERRAP SANEO = 20.44 m2.
 S. SUELO S-EST3 = 4.61 m2. S. DEMOLICION = 2.97 m2.

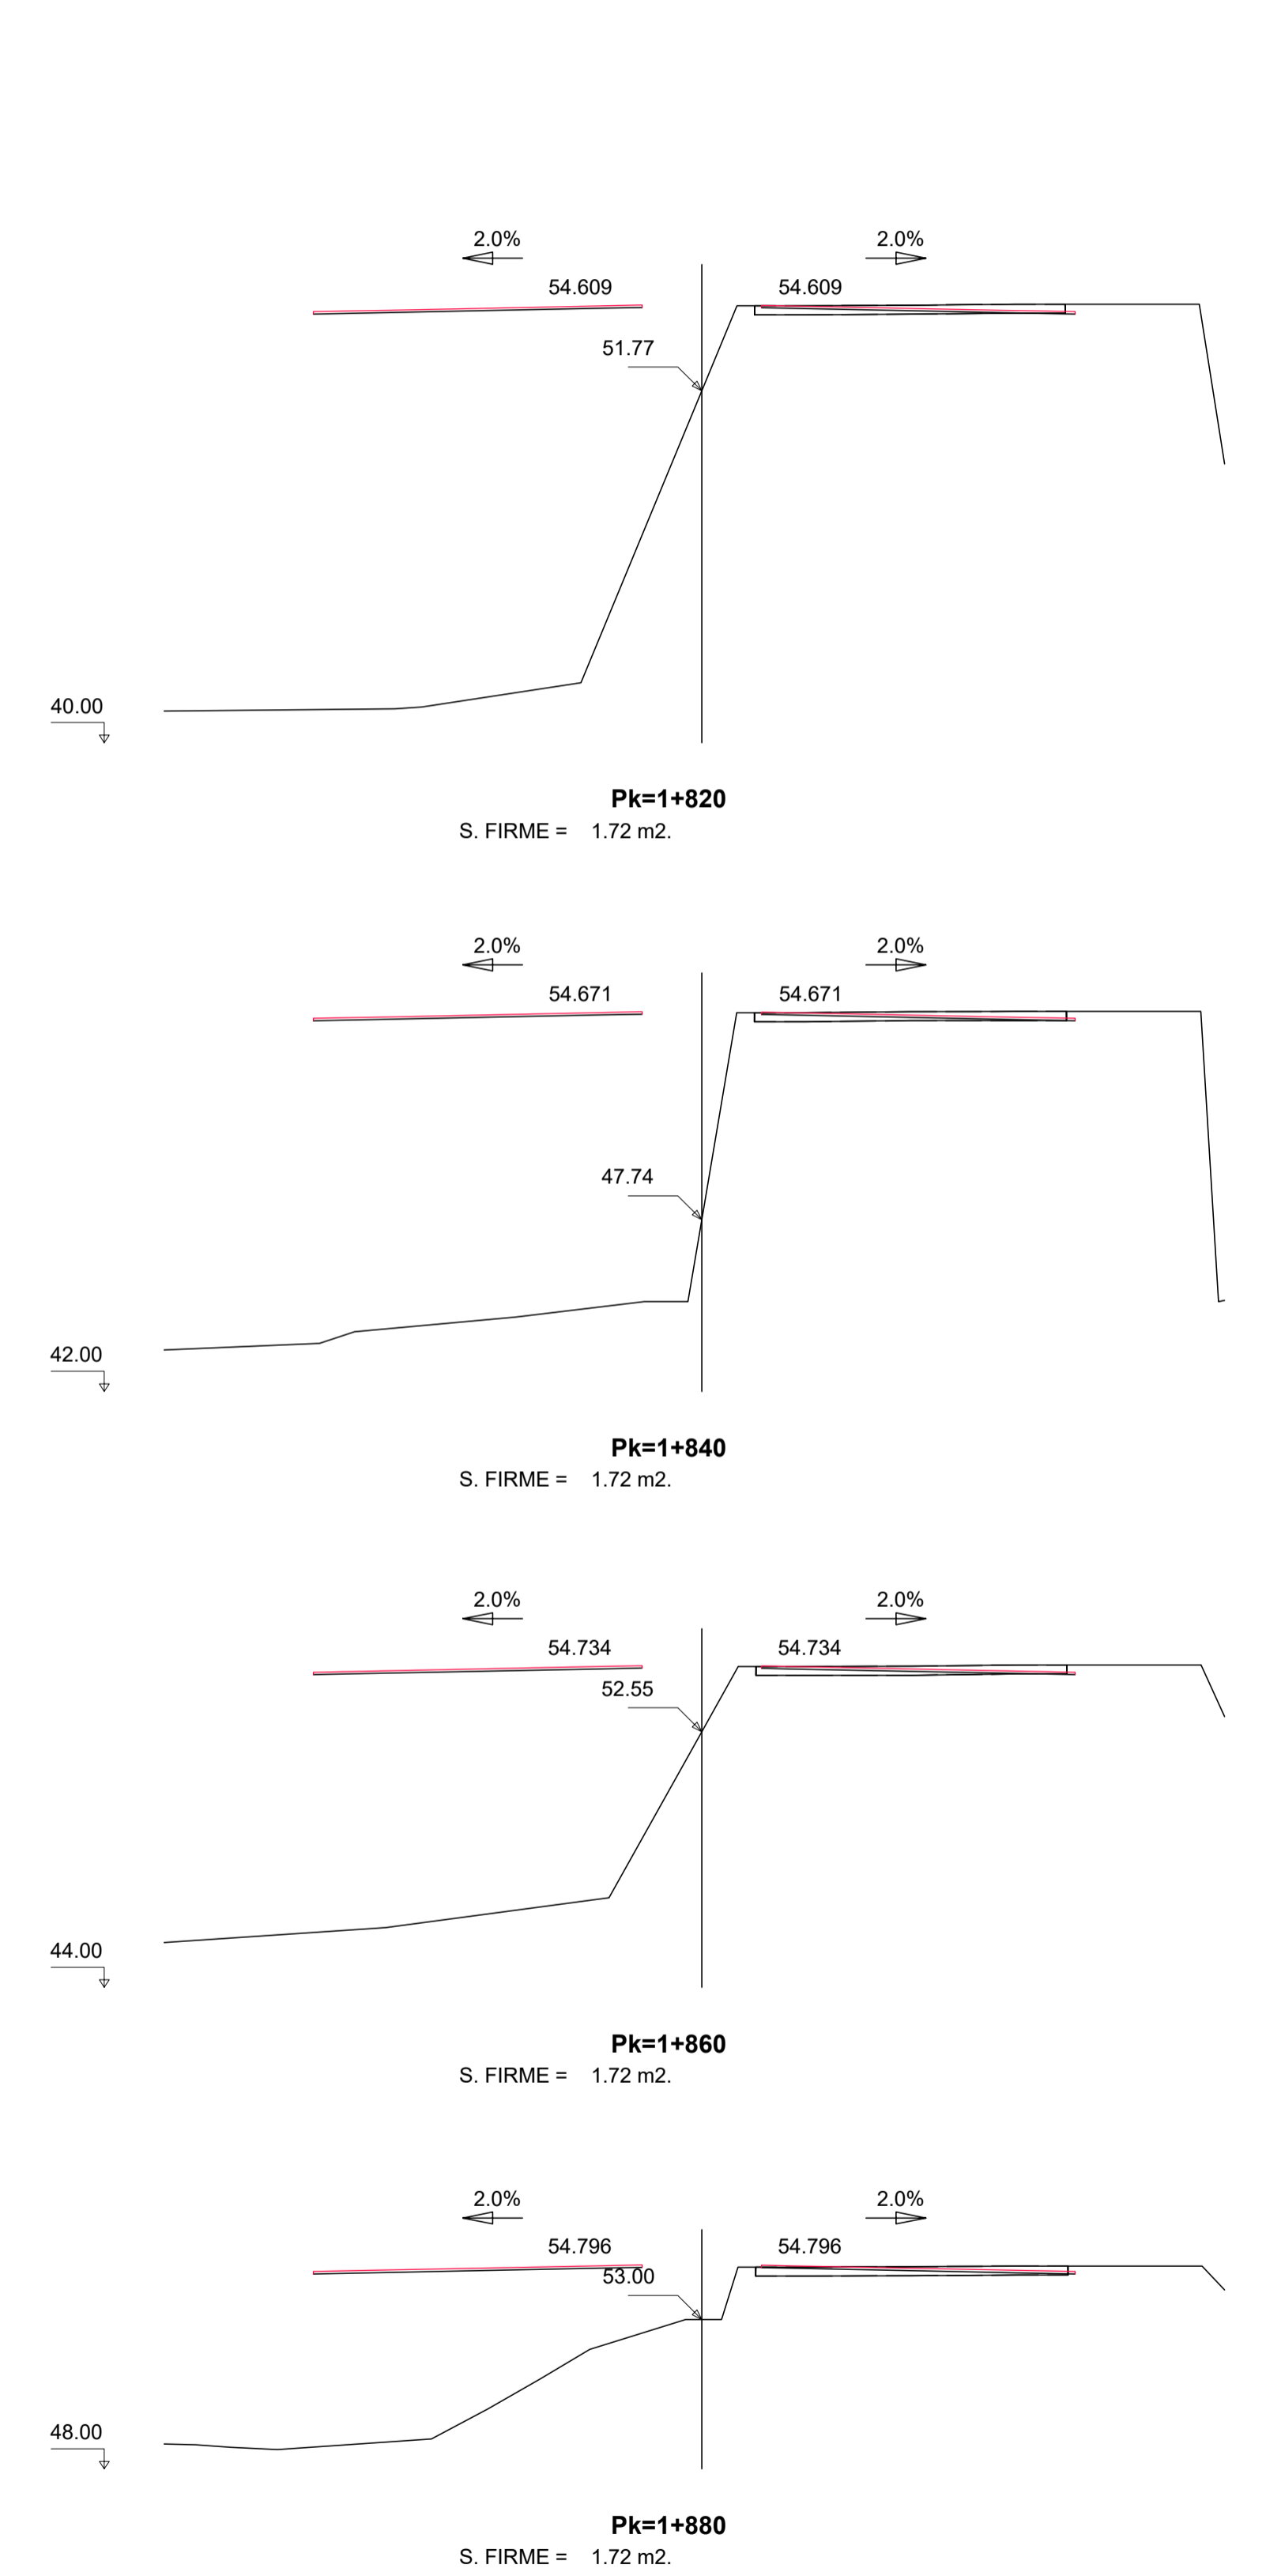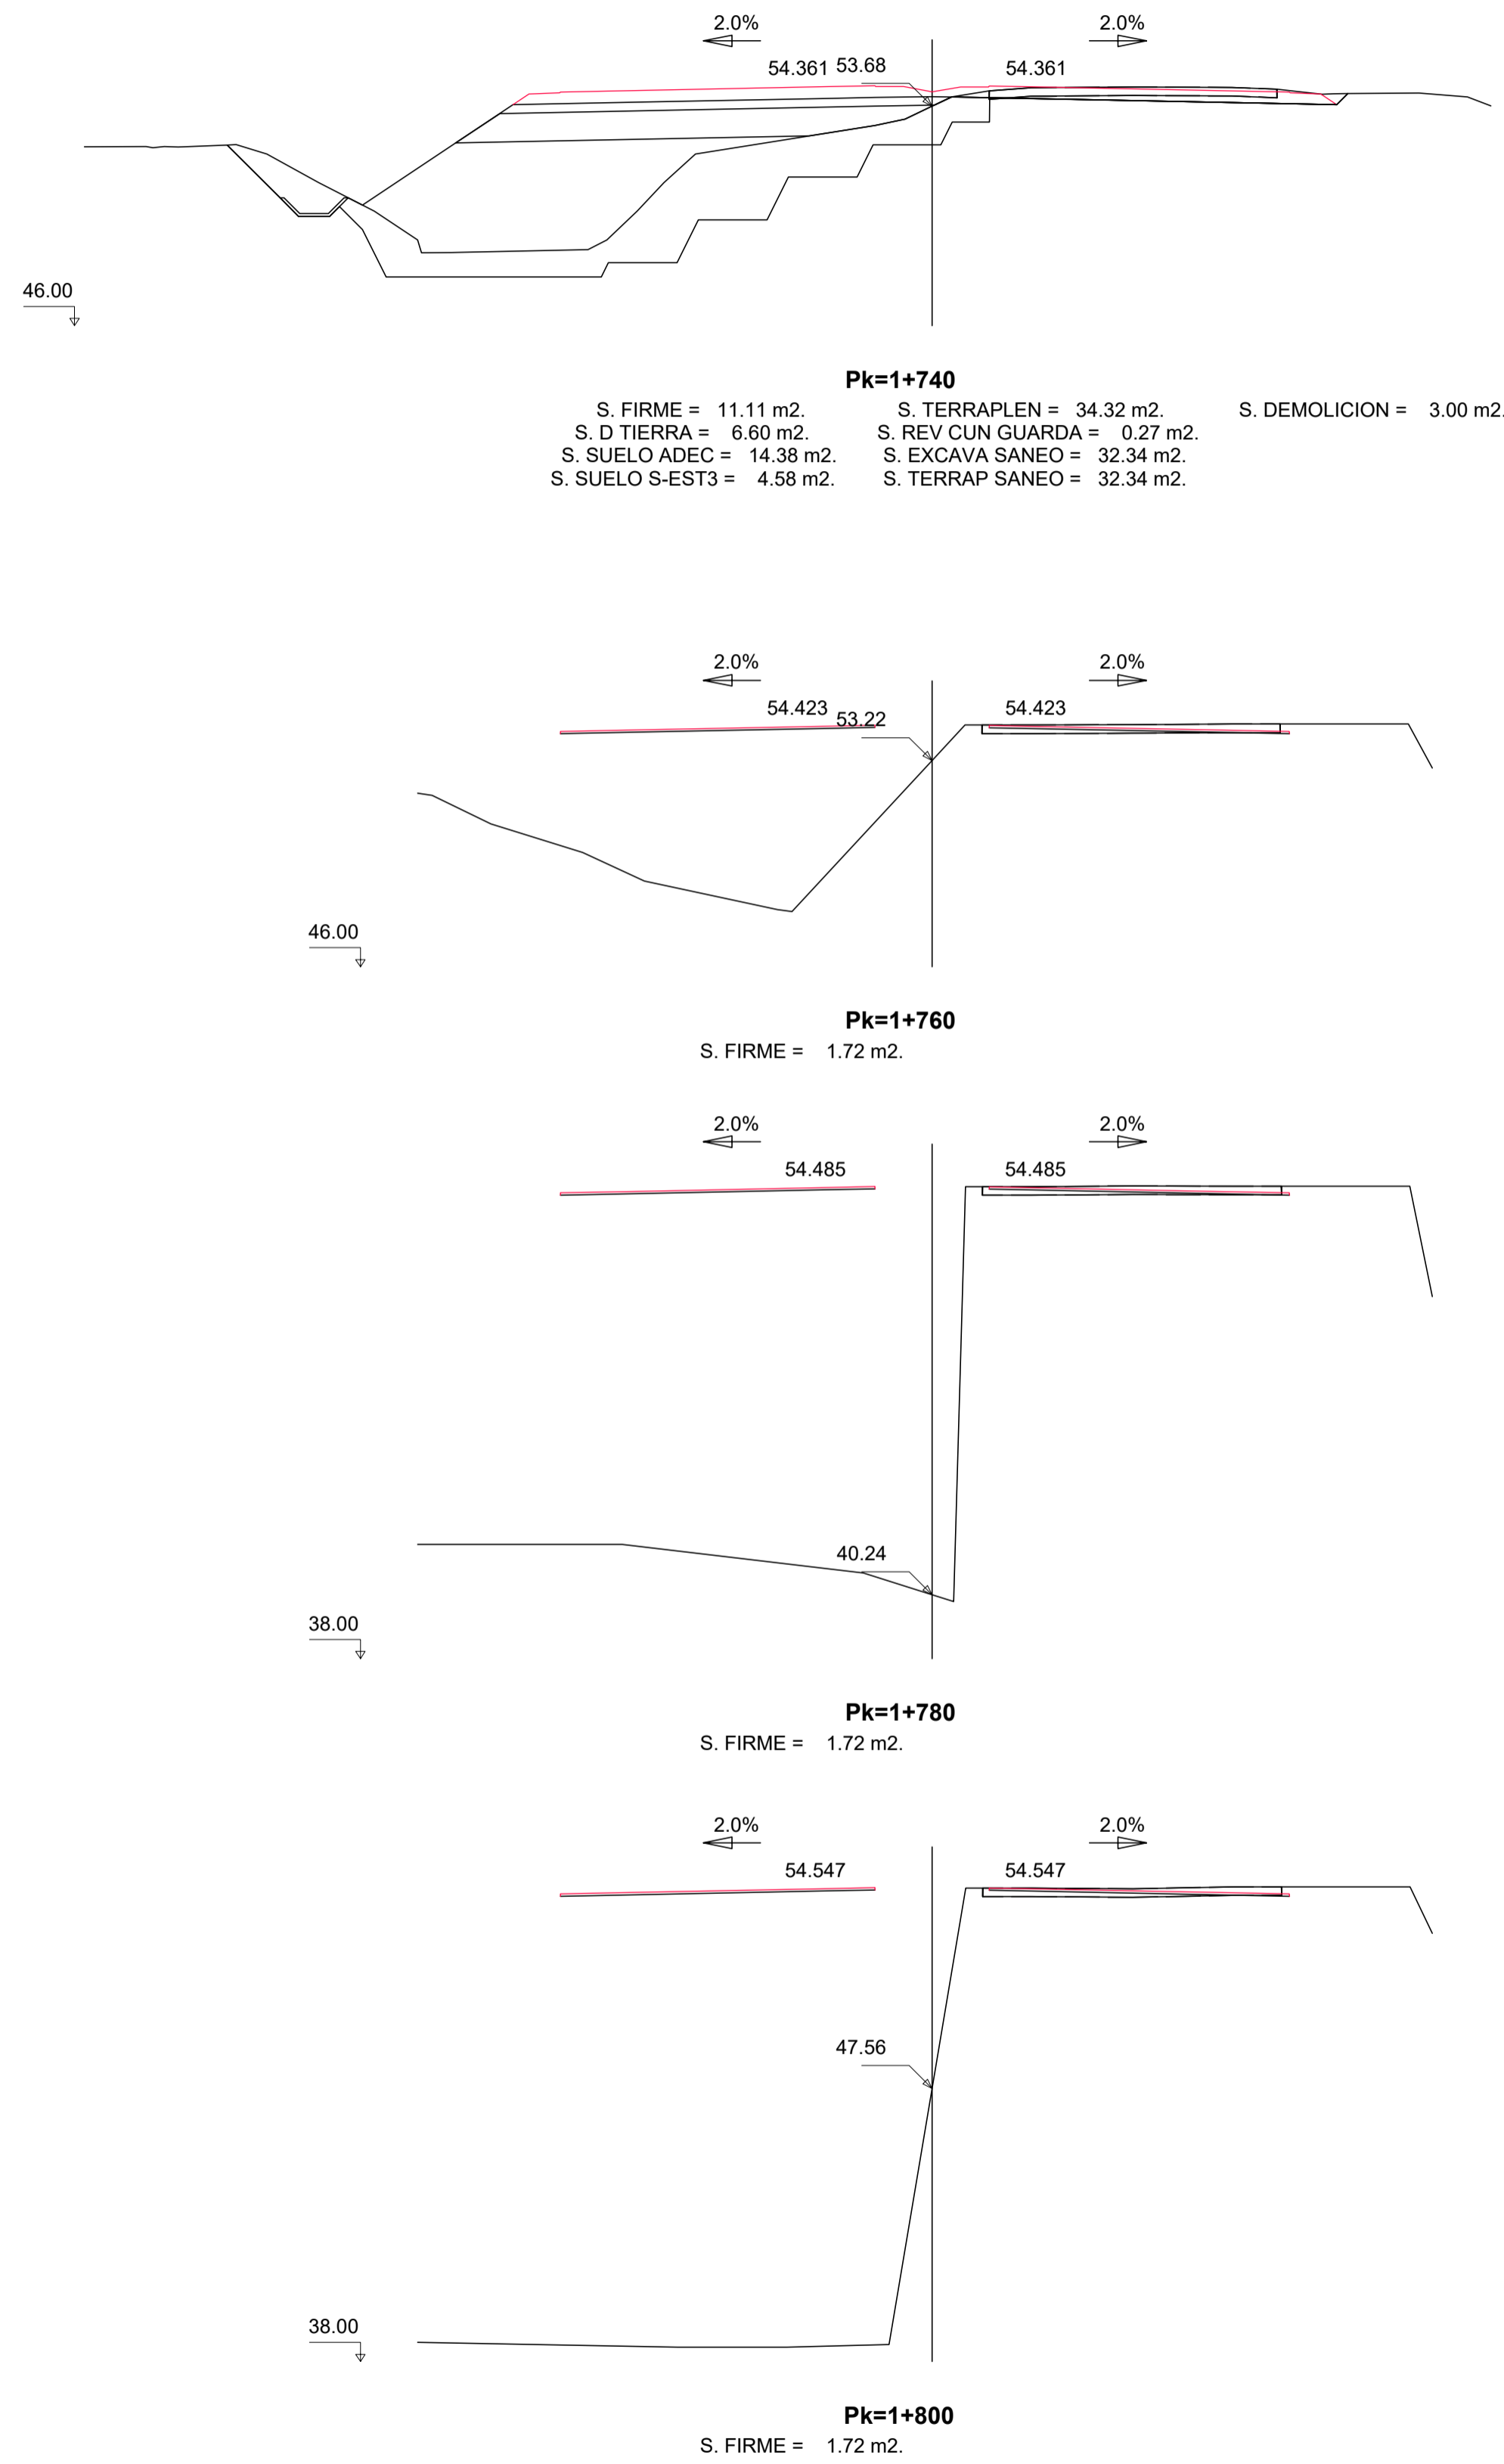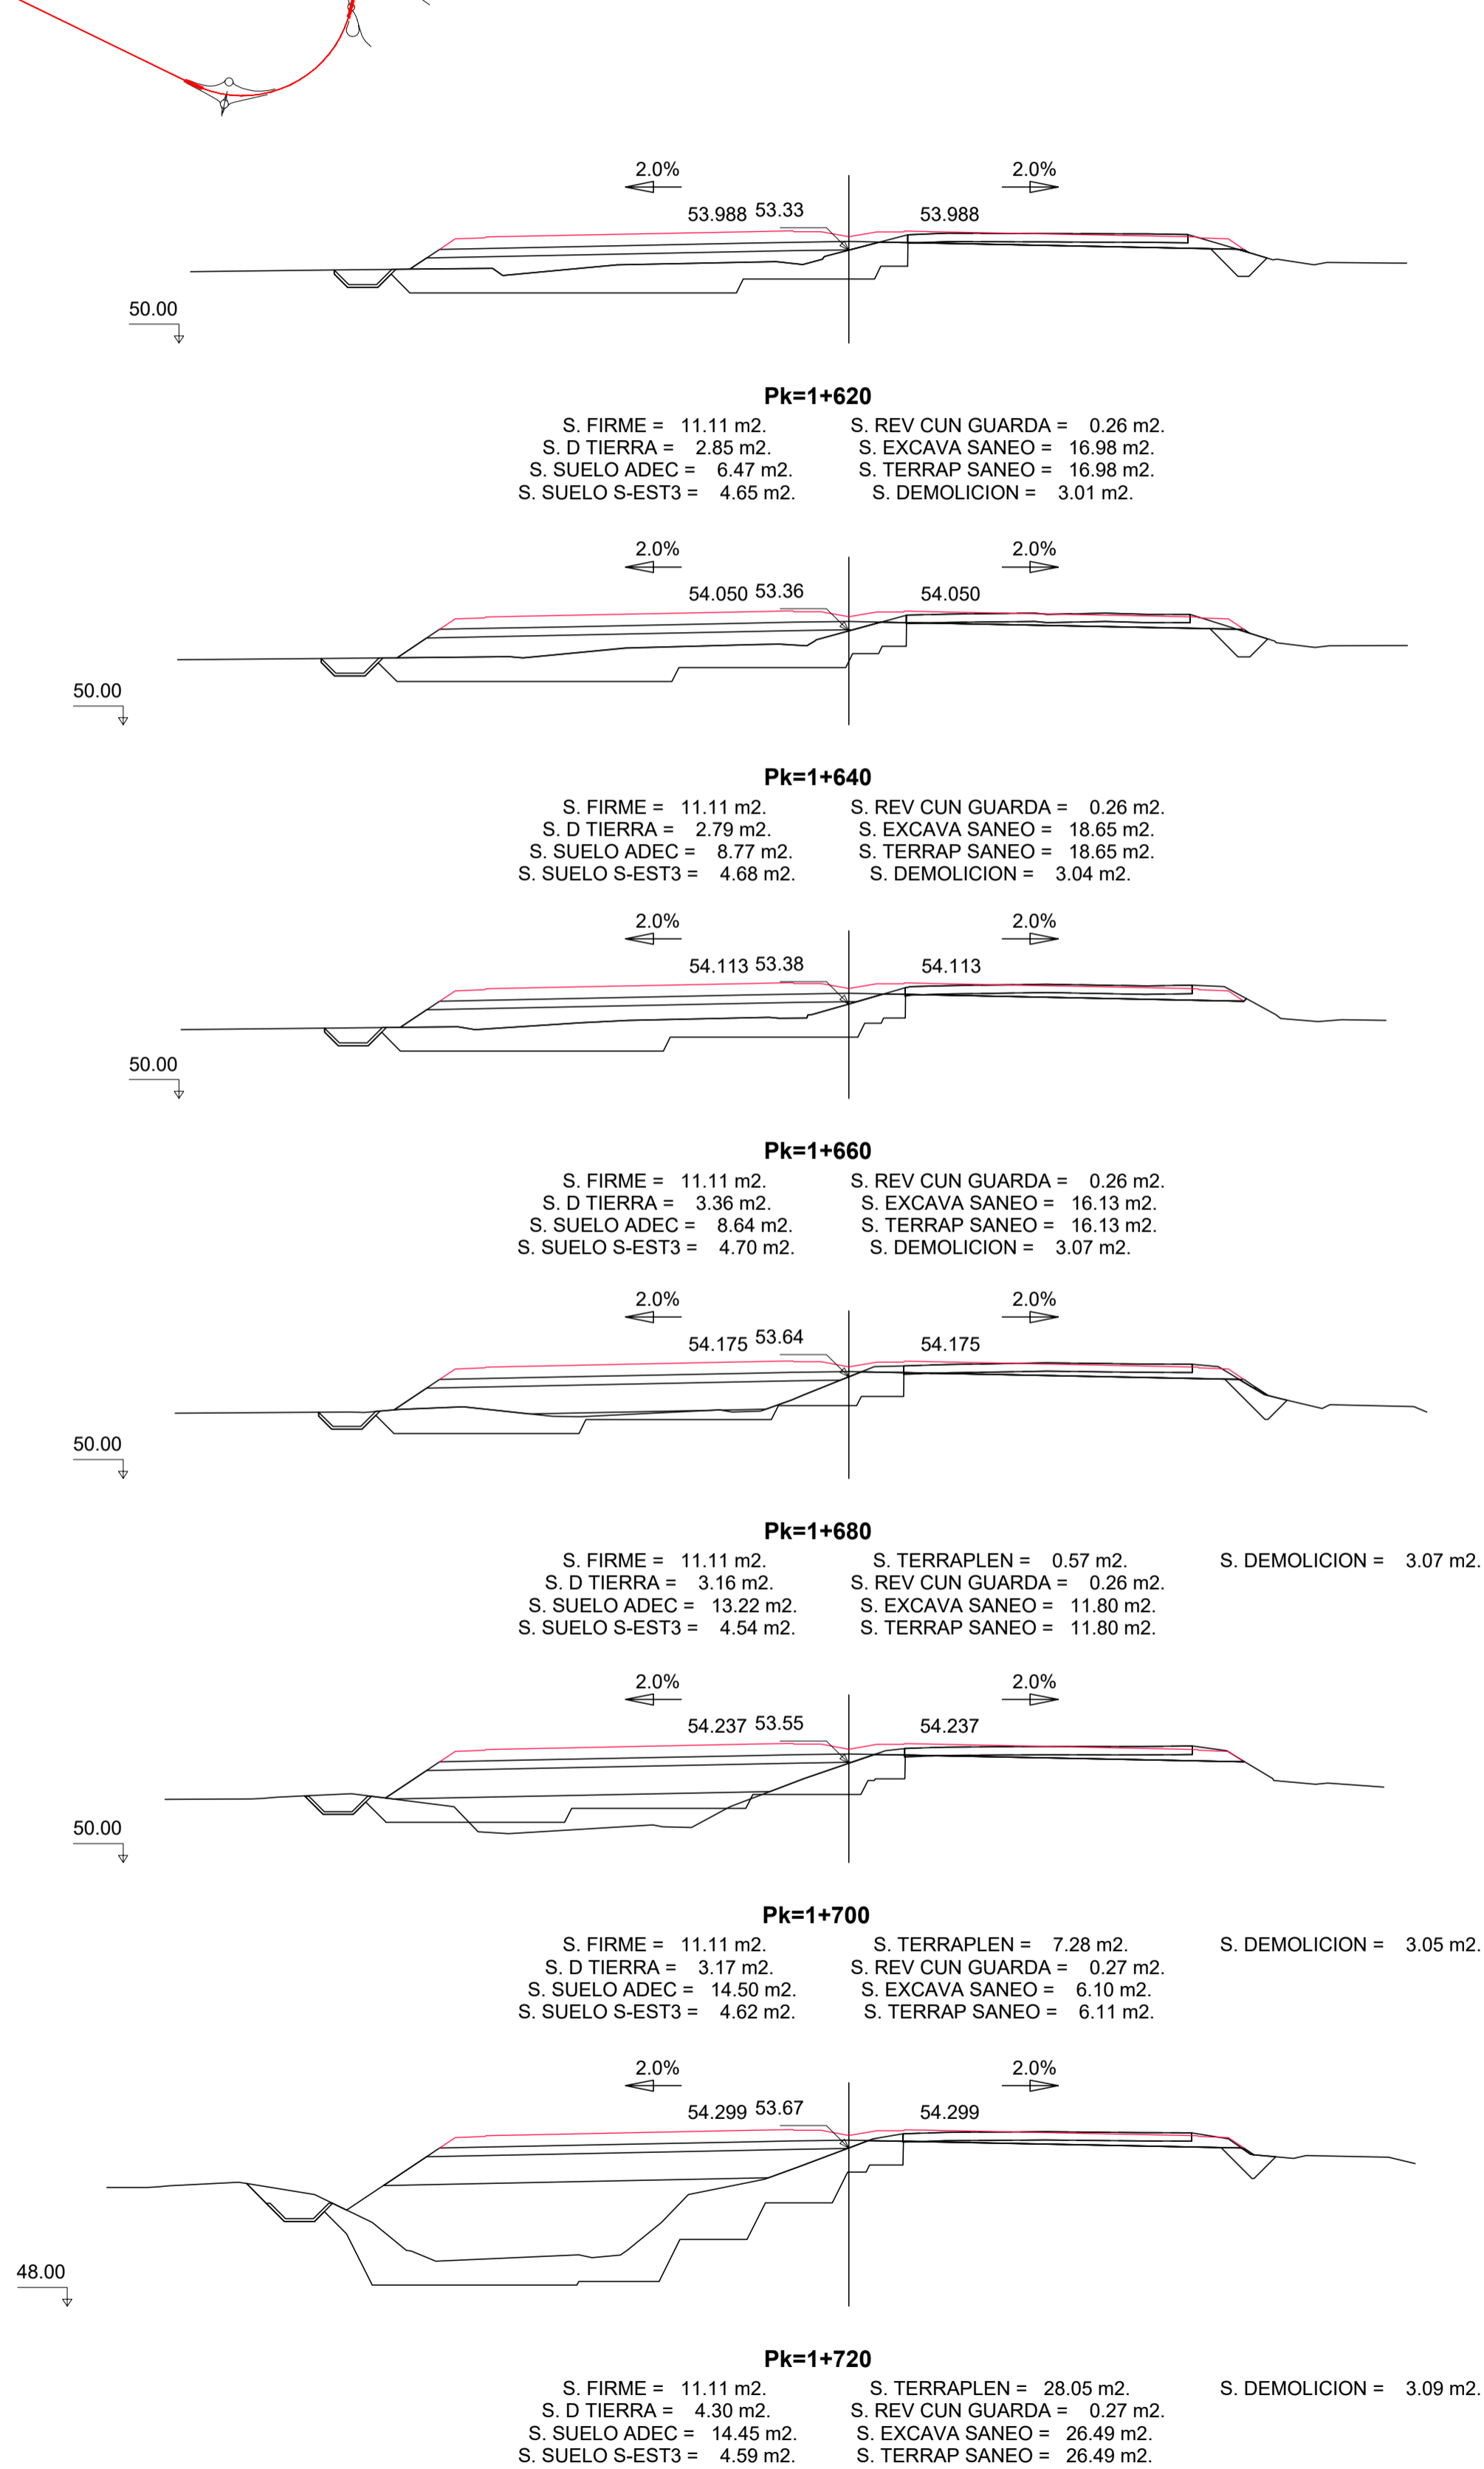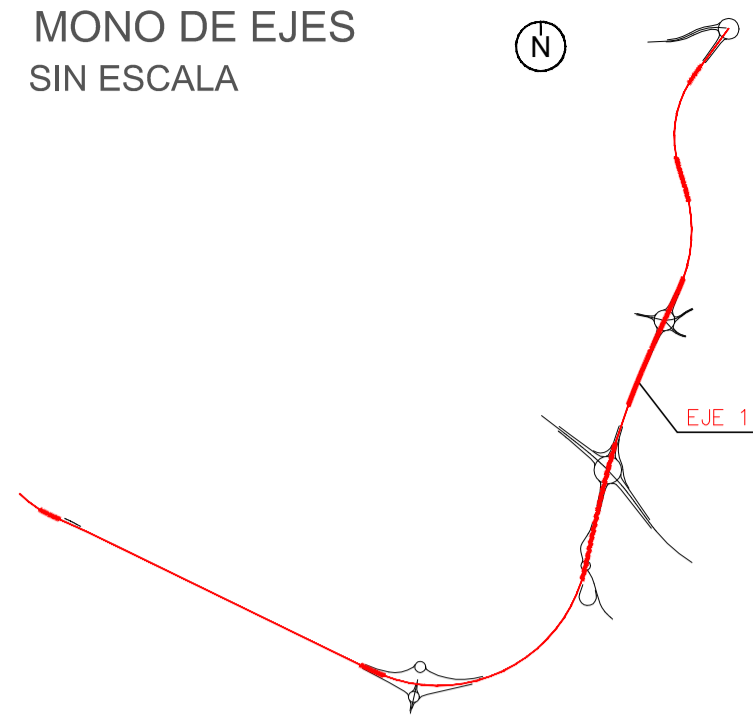

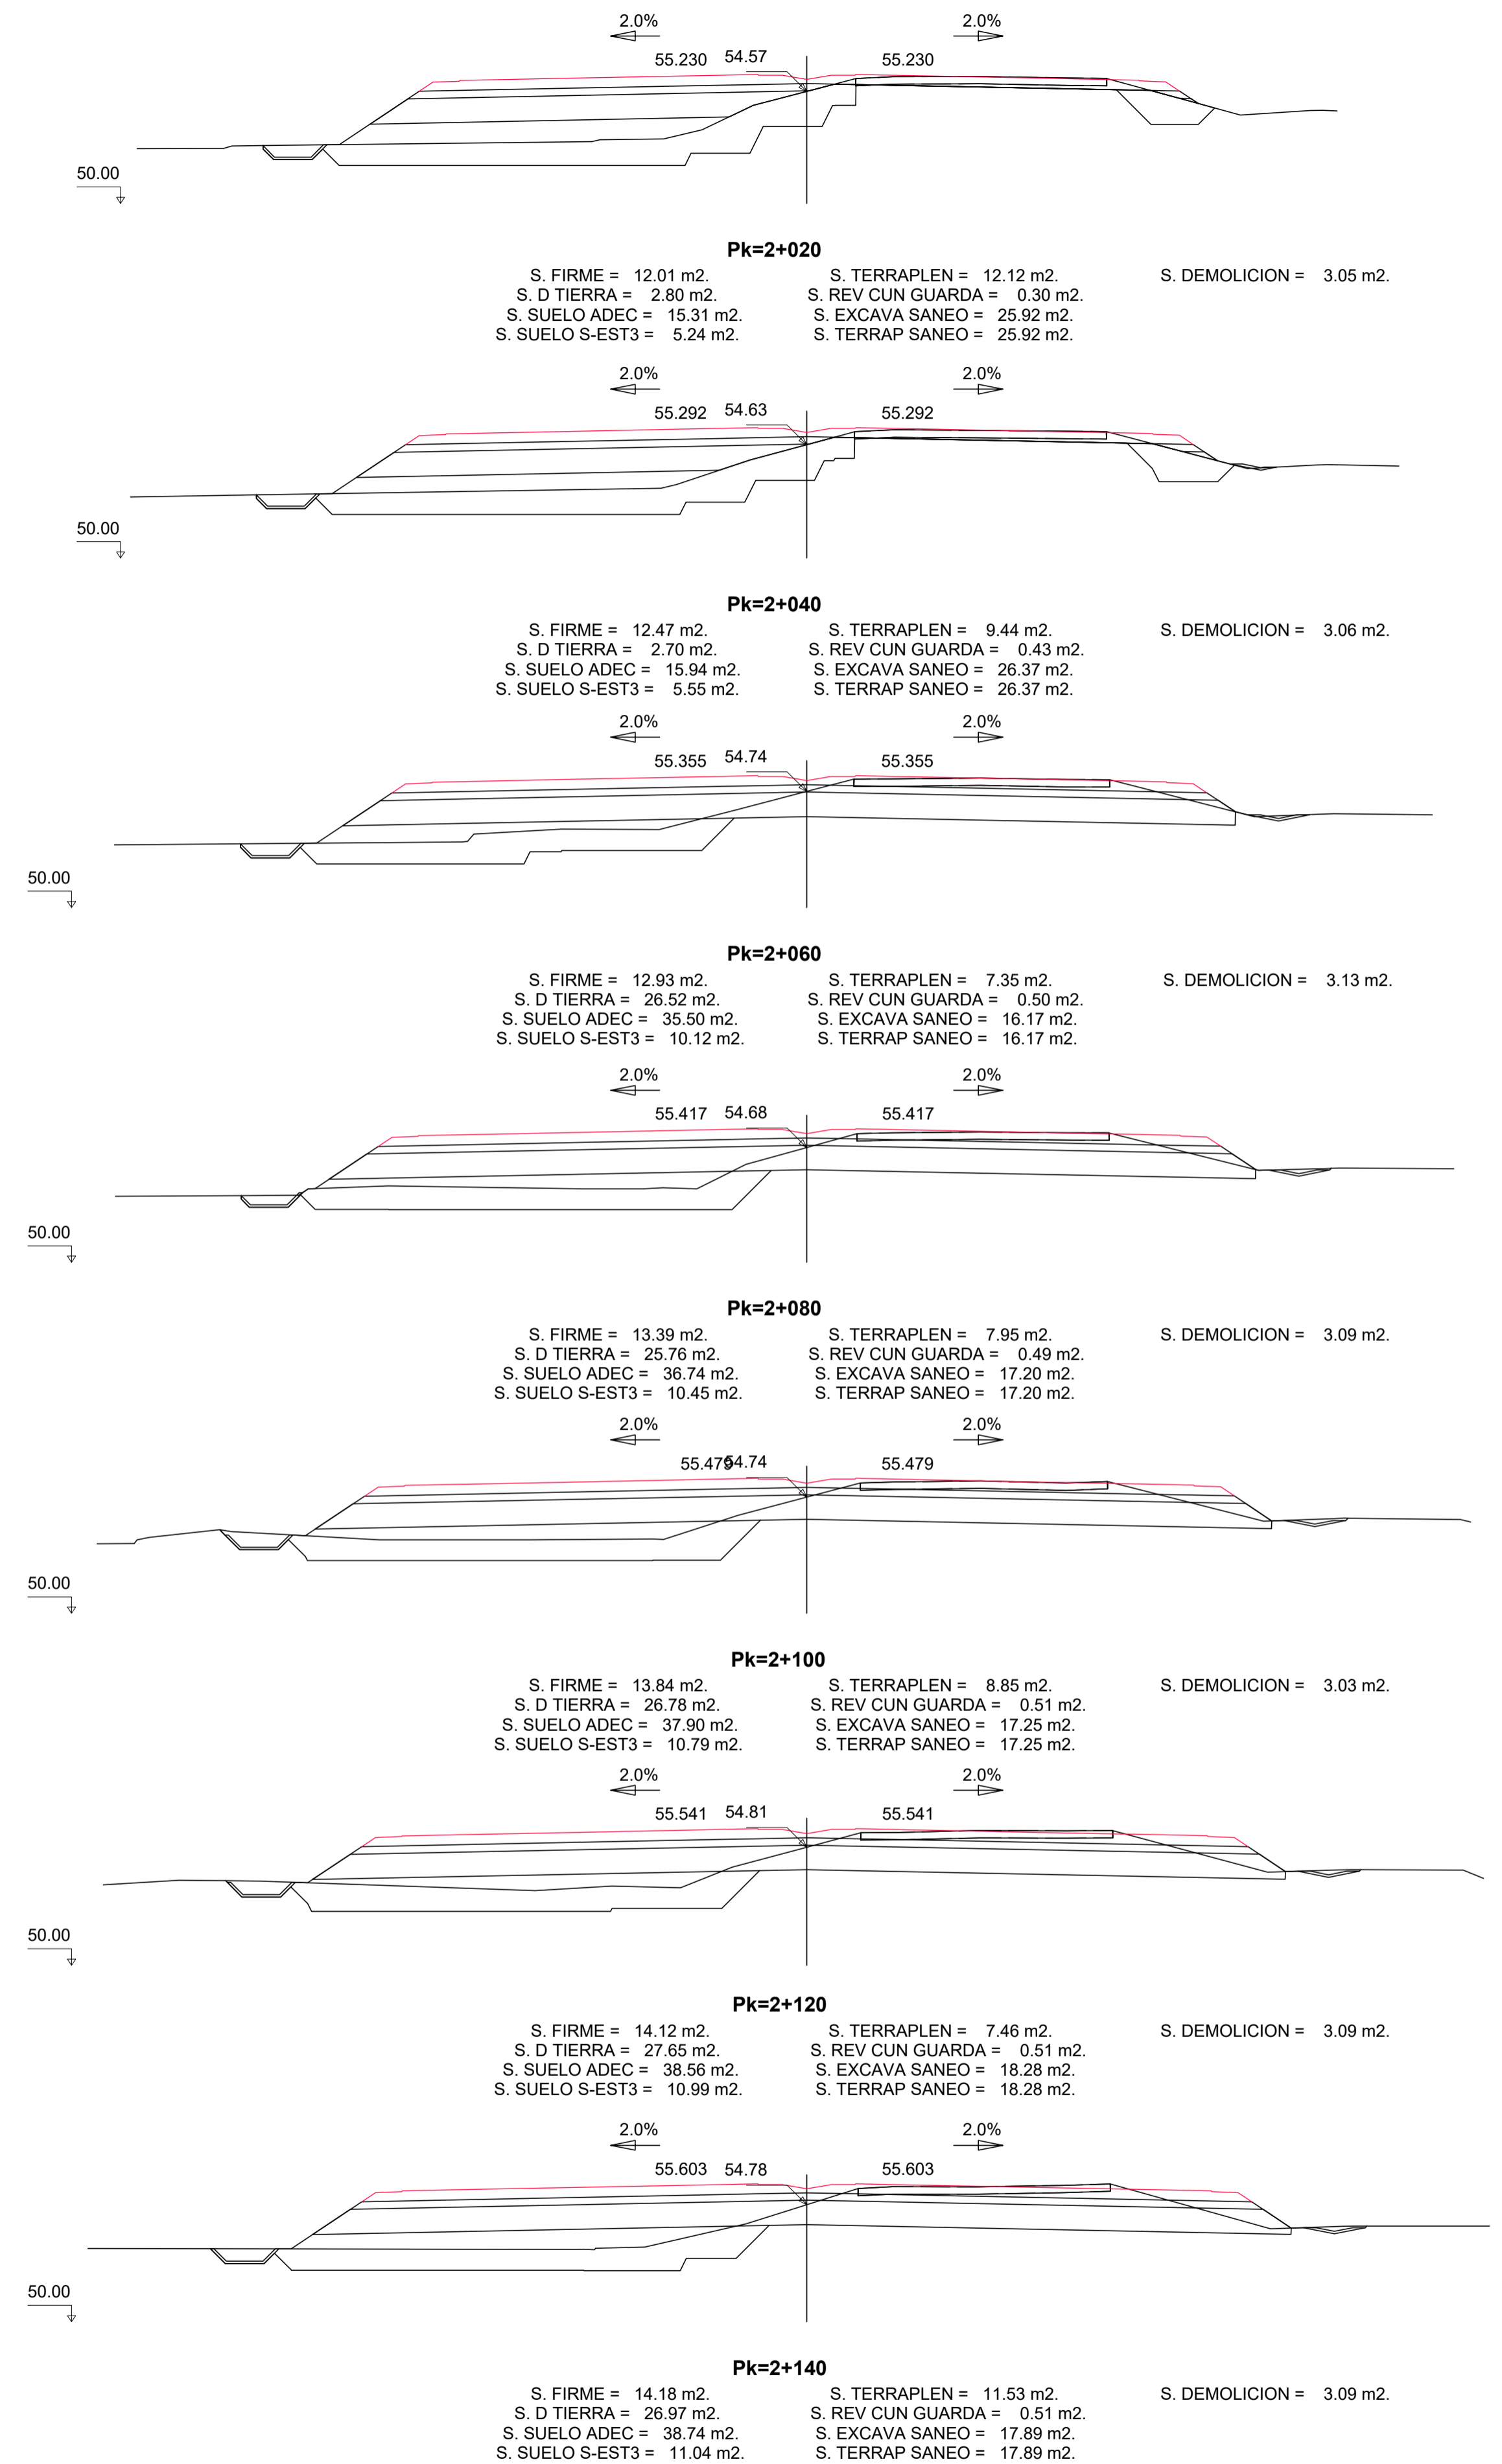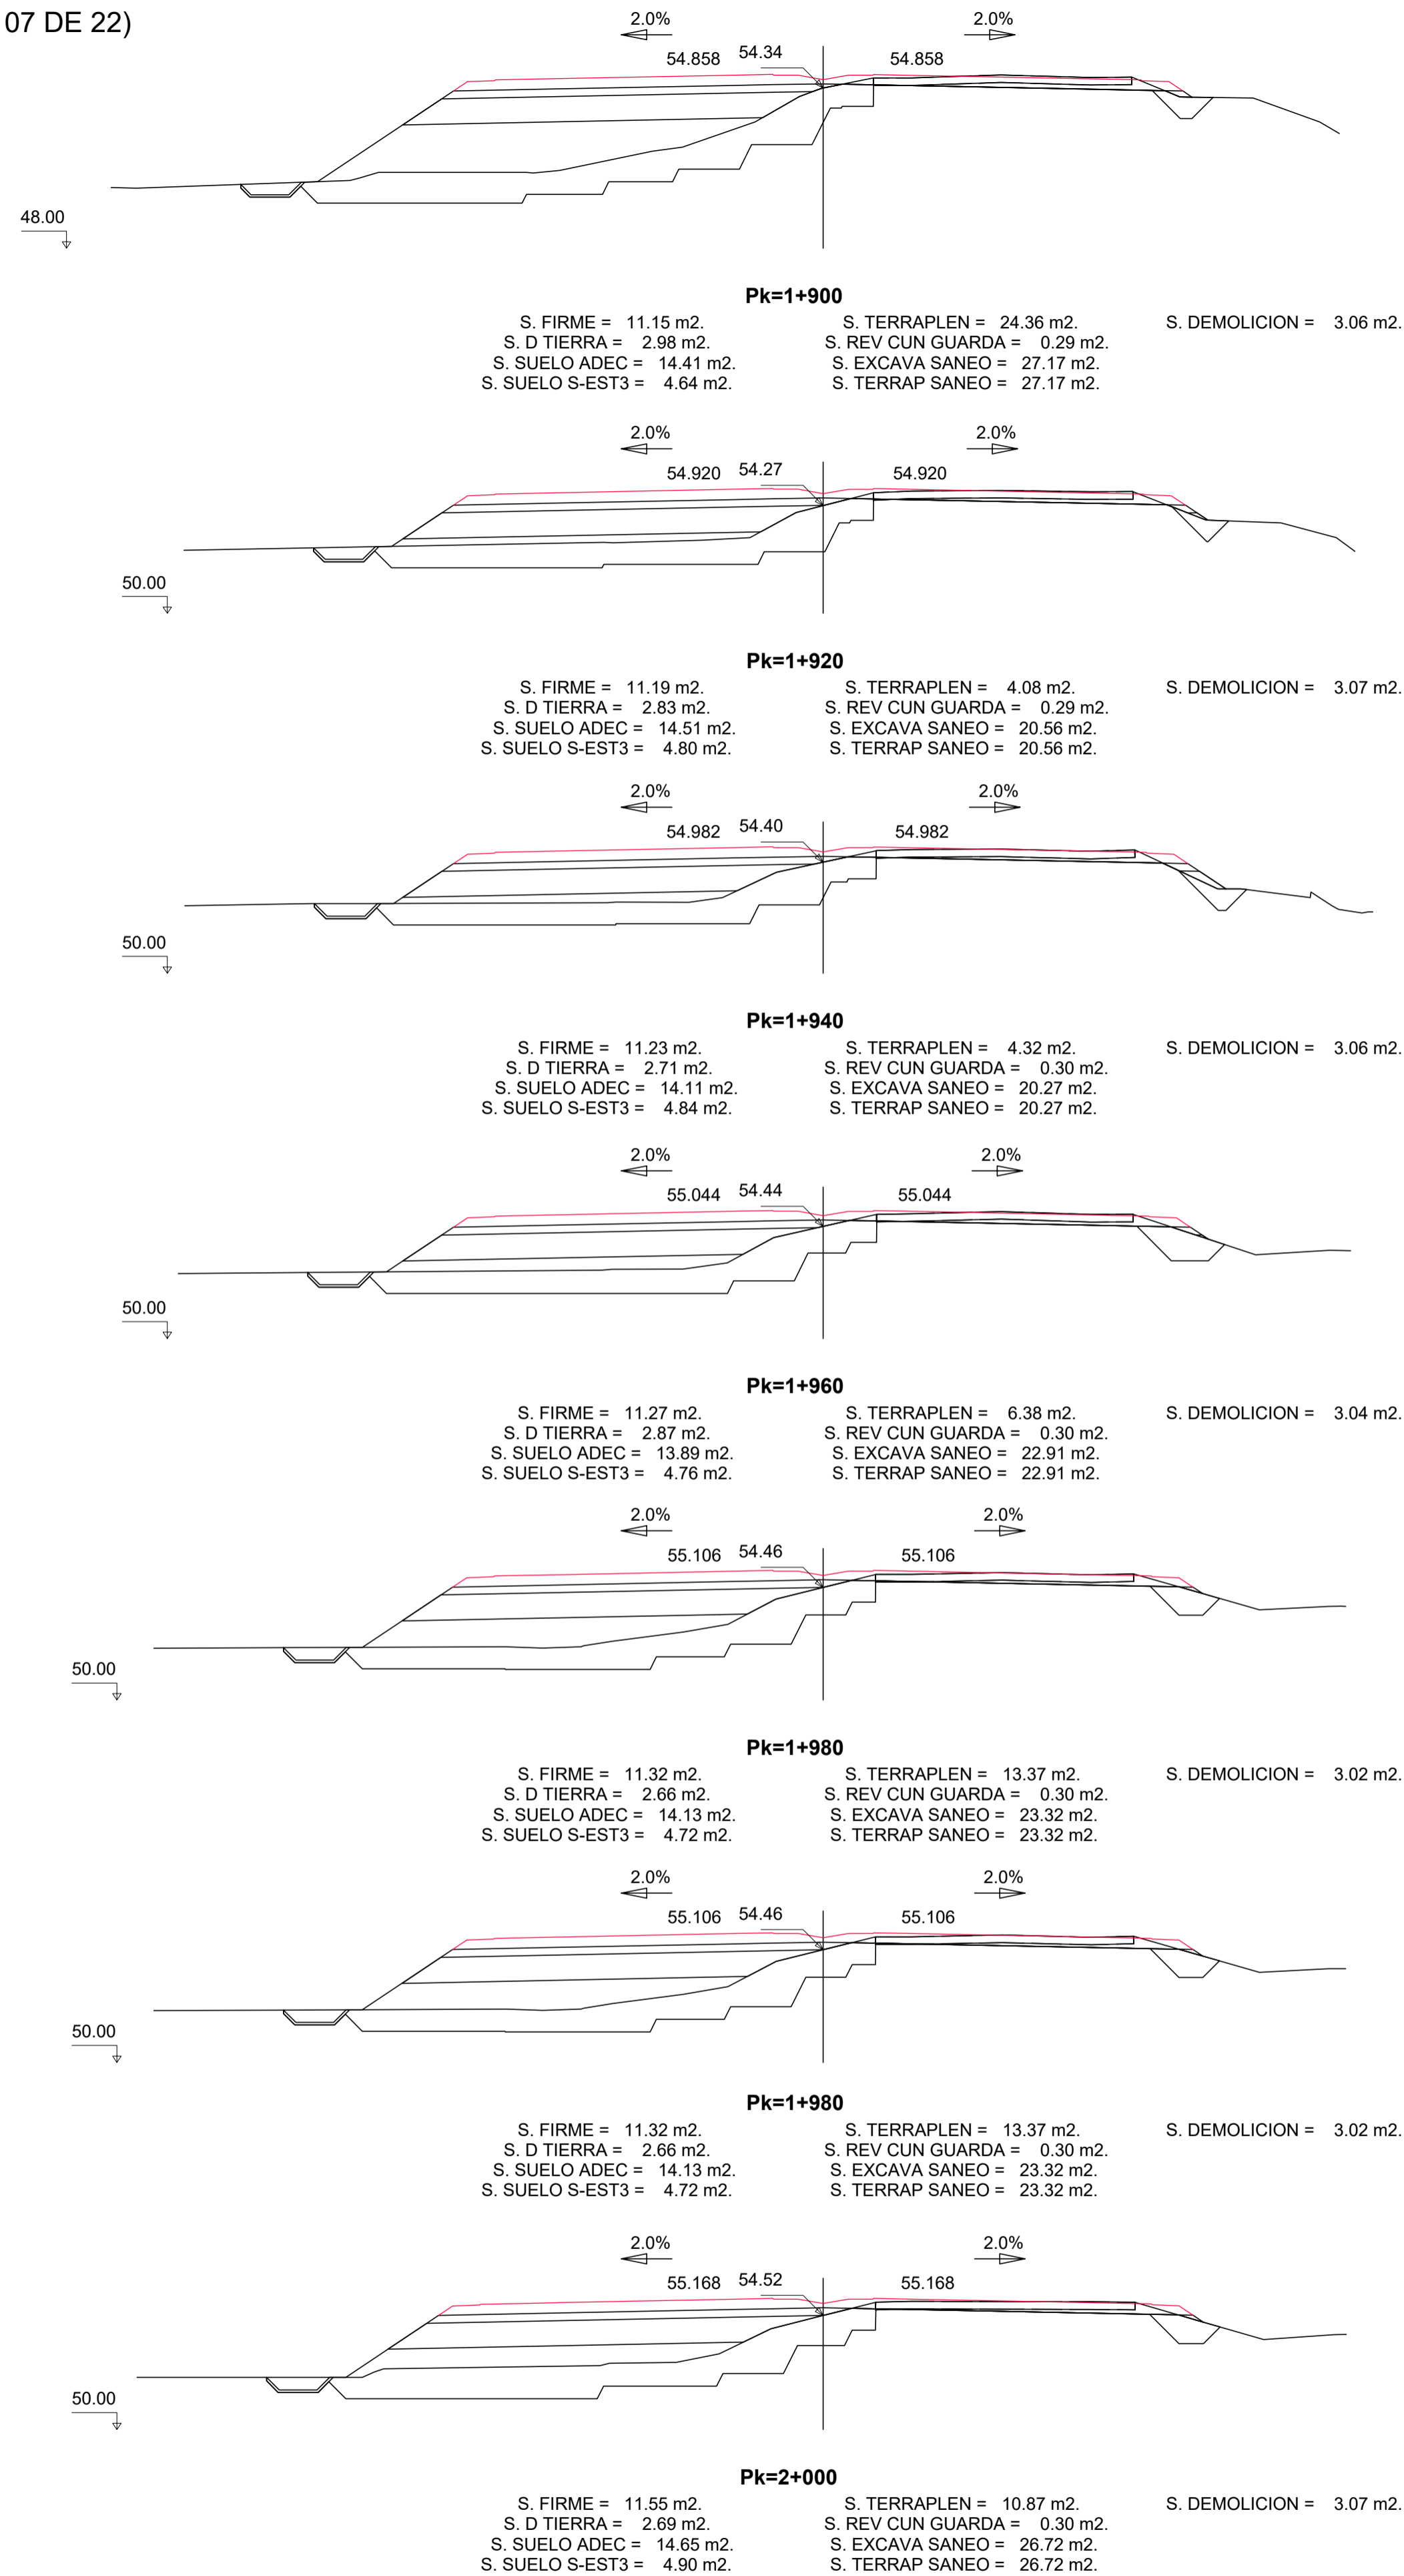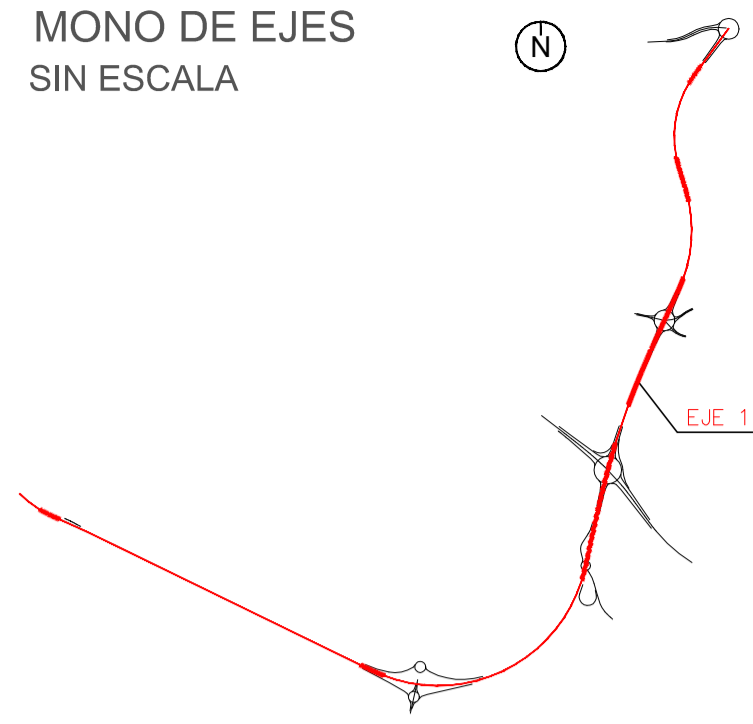


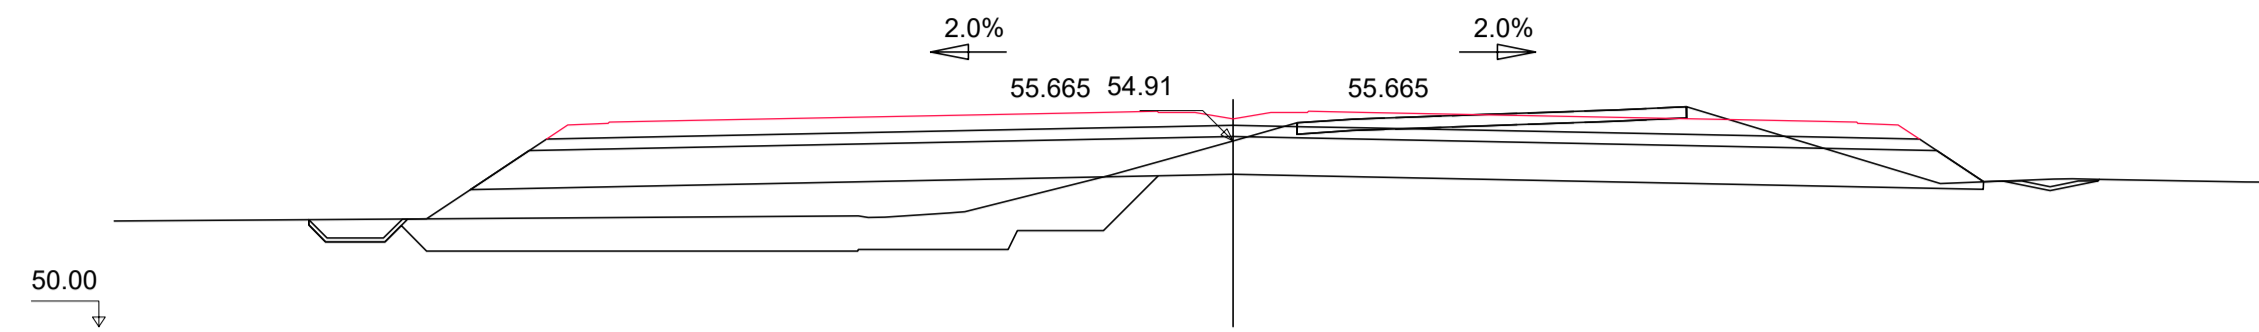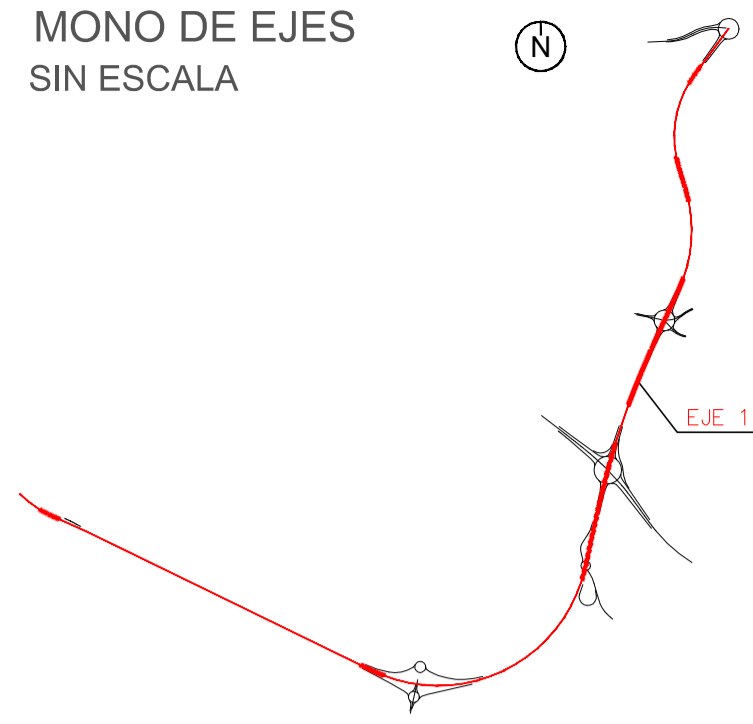


Pk=2+160
 S. FIRME = 14.18 m² S. TERRAPLEN = 13.09 m² S. DEMOLICION = 3.09 m²
 S. D TIERRA = 27.27 m² S. REV CUN GUARDA = 0.50 m²
 S. SUELO ADEC = 38.76 m² S. EXCAVA SANEADO = 18.23 m²
 S. SUELO S-EST3 = 11.04 m² S. TERRAP SANEADO = 18.23 m²

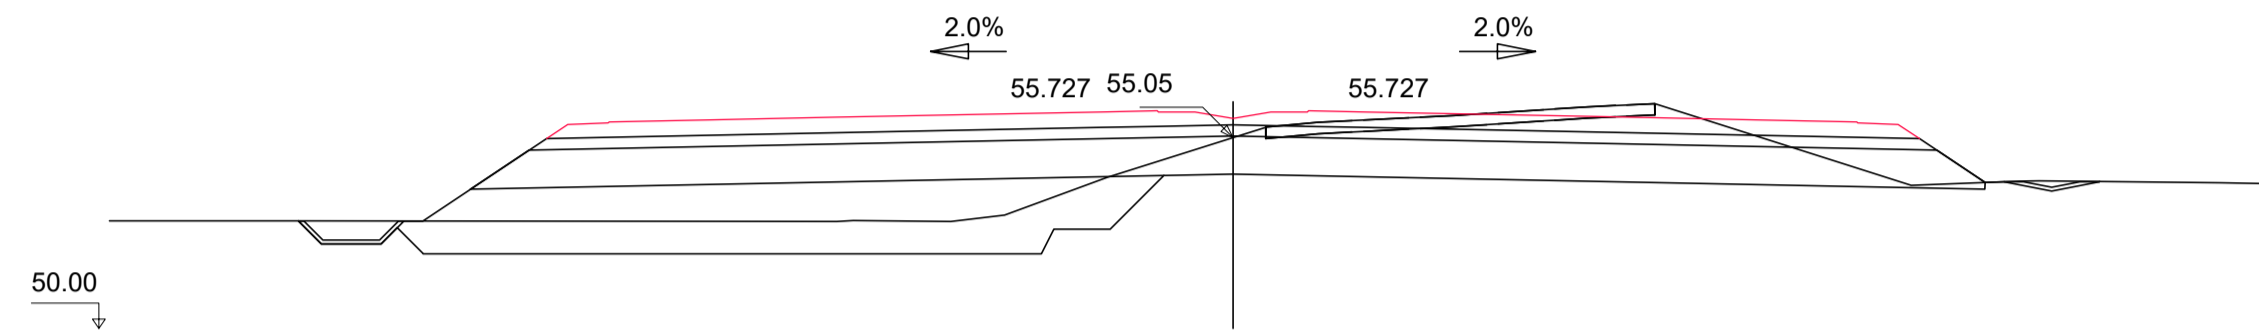


Pk=2+180
 S. FIRME = 14.18 m² S. TERRAPLEN = 15.76 m² S. DEMOLICION = 3.09 m²
 S. D TIERRA = 25.99 m² S. REV CUN GUARDA = 0.51 m²
 S. SUELO ADEC = 38.77 m² S. EXCAVA SANEADO = 17.85 m²
 S. SUELO S-EST3 = 11.04 m² S. TERRAP SANEADO = 17.85 m²

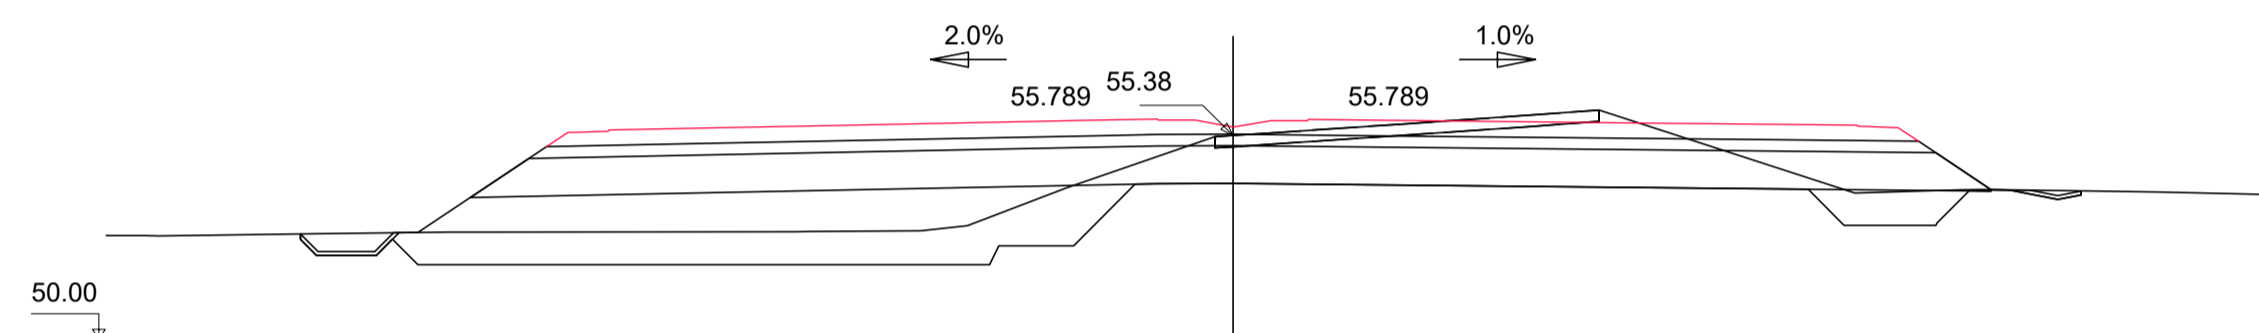


Pk=2+200
 S. FIRME = 14.21 m² S. TERRAPLEN = 15.69 m² S. DEMOLICION = 3.05 m²
 S. D TIERRA = 23.91 m² S. REV CUN GUARDA = 0.46 m²
 S. SUELO ADEC = 38.75 m² S. EXCAVA SANEADO = 20.73 m²
 S. SUELO S-EST3 = 11.03 m² S. TERRAP SANEADO = 20.73 m²

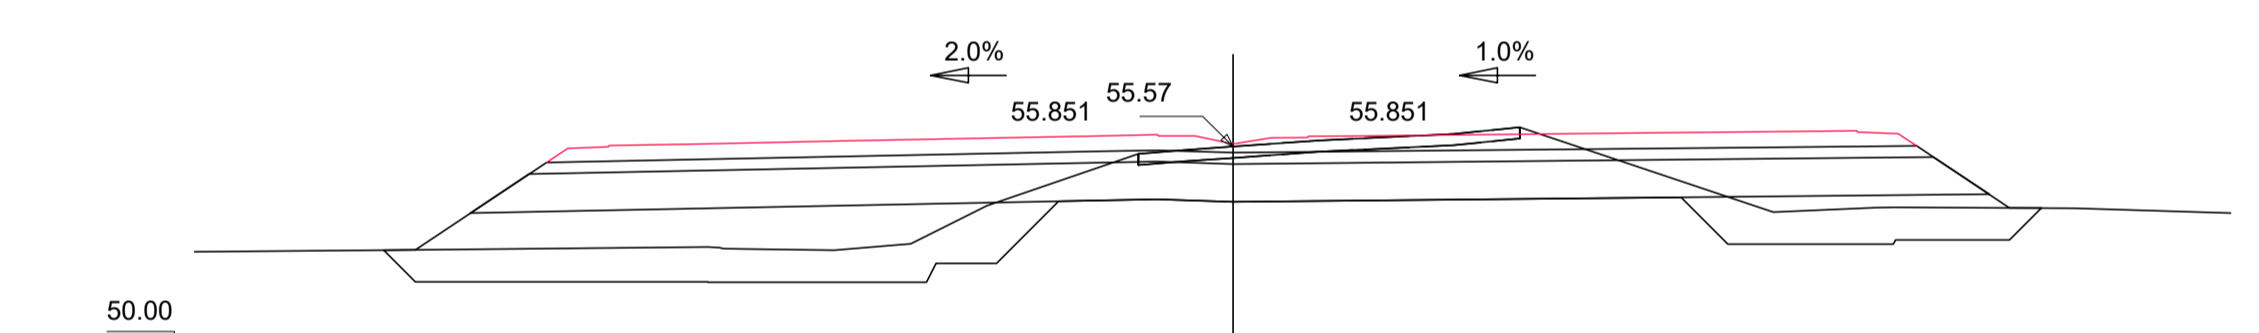


Pk=2+220
 S. FIRME = 14.27 m² S. TERRAPLEN = 16.37 m²
 S. D TIERRA = 20.39 m² S. EXCAVA SANEADO = 24.01 m²
 S. SUELO ADEC = 38.66 m² S. TERRAP SANEADO = 24.01 m²
 S. SUELO S-EST3 = 11.01 m² S. DEMOLICION = 3.03 m²

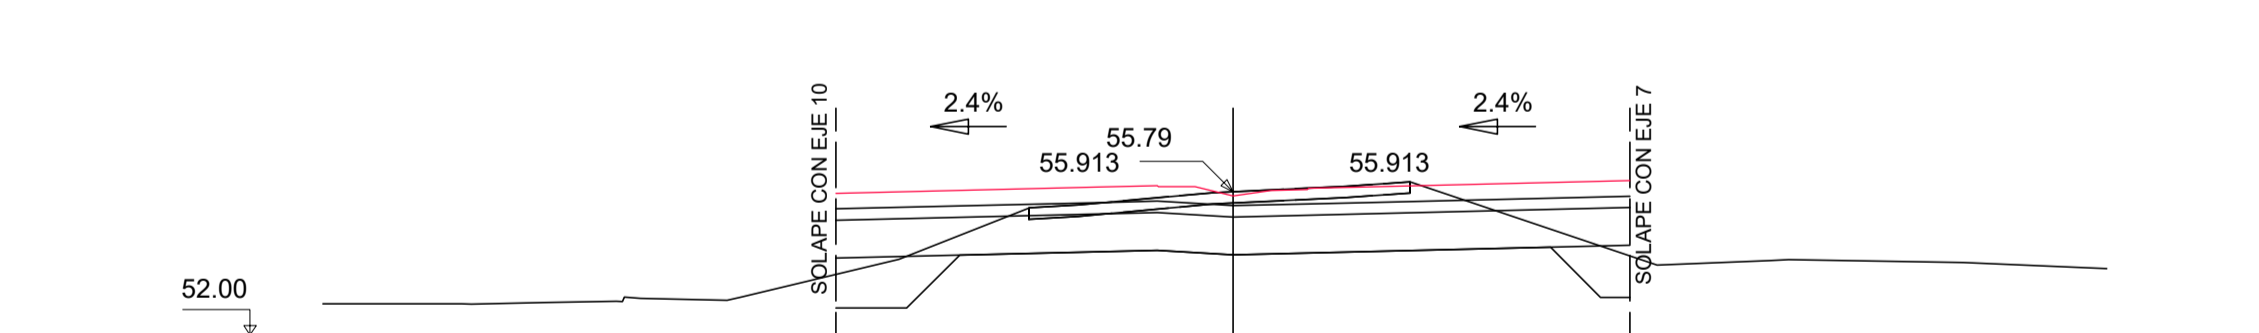


Pk=2+240
 S. FIRME = 8.43 m² S. TERRAPLEN = 0.54 m²
 S. D TIERRA = 19.05 m² S. EXCAVA SANEADO = 4.89 m²
 S. SUELO ADEC = 21.00 m² S. TERRAP SANEADO = 4.89 m²
 S. SUELO S-EST3 = 6.30 m² S. DEMOLICION = 3.03 m²

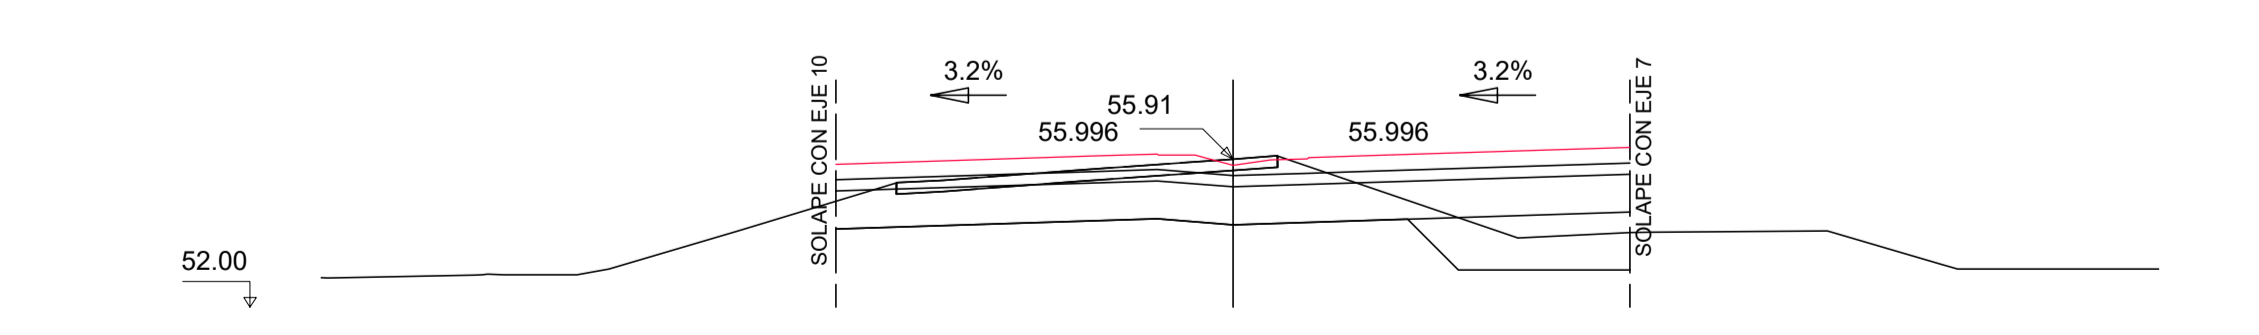


Pk=2+260
 S. FIRME = 8.46 m² S. TERRAPLEN = 2.13 m²
 S. D TIERRA = 16.94 m² S. EXCAVA SANEADO = 5.42 m²
 S. SUELO ADEC = 21.00 m² S. TERRAP SANEADO = 5.42 m²
 S. SUELO S-EST3 = 6.30 m² S. DEMOLICION = 3.02 m²

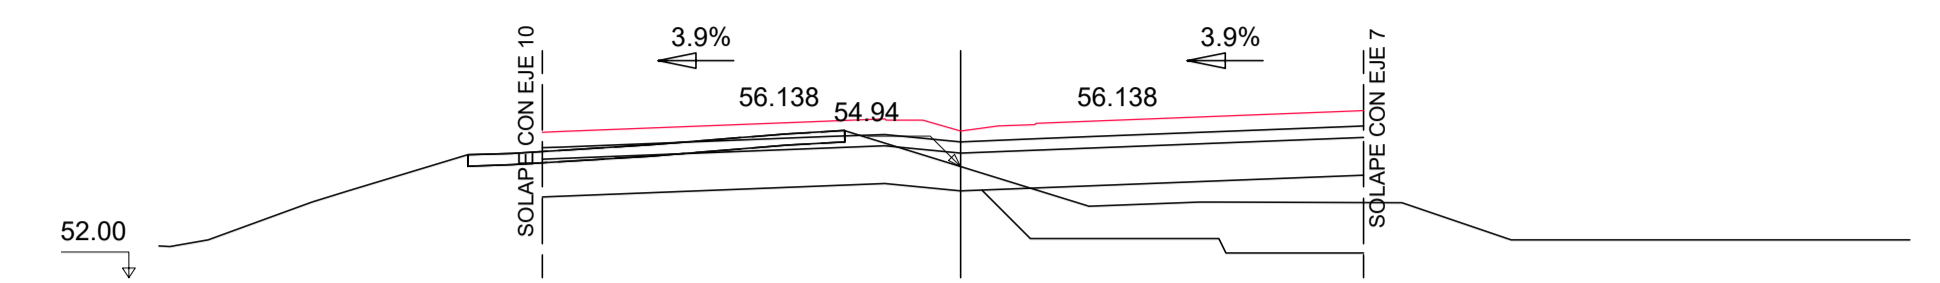


Pk=2+280
 S. FIRME = 8.79 m² S. TERRAPLEN = 4.75 m²
 S. D TIERRA = 11.81 m² S. EXCAVA SANEADO = 10.78 m²
 S. SUELO ADEC = 21.72 m² S. TERRAP SANEADO = 10.78 m²
 S. SUELO S-EST3 = 6.52 m² S. DEMOLICION = 2.40 m²

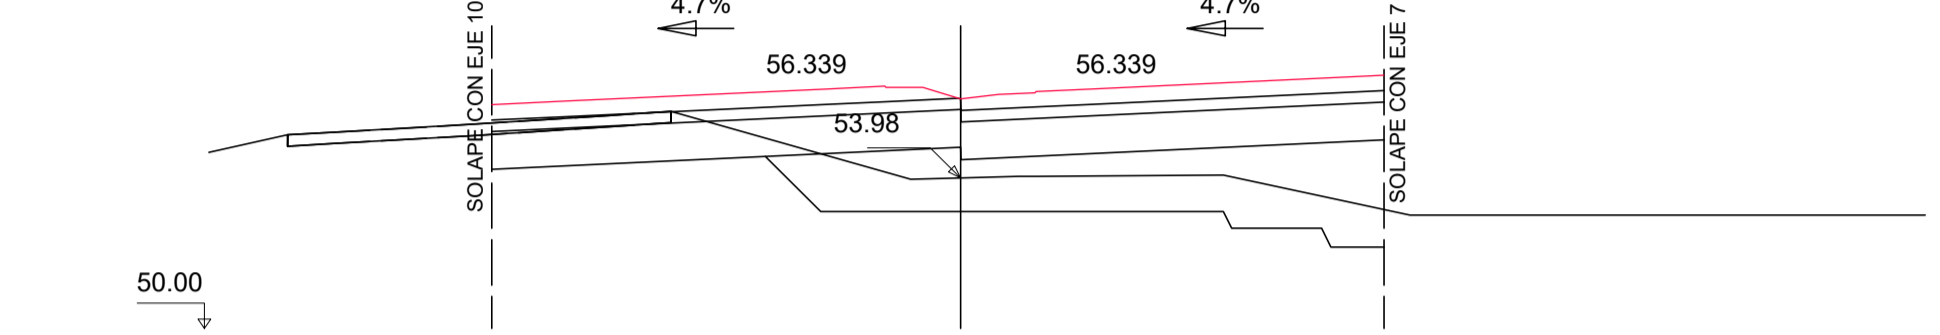


Pk=2+300
 S. FIRME = 9.27 m² S. TERRAPLEN = 11.62 m²
 S. D TIERRA = 7.17 m² S. EXCAVA SANEADO = 16.35 m²
 S. SUELO ADEC = 23.60 m² S. TERRAP SANEADO = 16.35 m²
 S. SUELO S-EST3 = 7.08 m² S. DEMOLICION = 1.42 m²

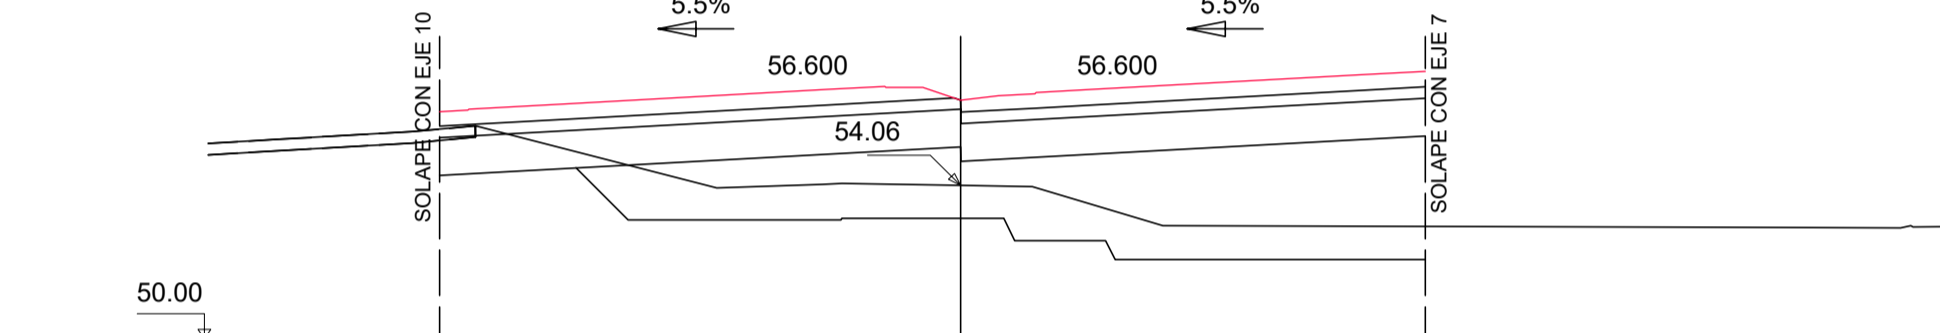


Pk=2+320
 S. FIRME = 10.25 m² S. TERRAPLEN = 27.58 m²
 S. D TIERRA = 3.42 m² S. EXCAVA SANEADO = 21.50 m²
 S. SUELO ADEC = 26.08 m² S. TERRAP SANEADO = 21.50 m²
 S. SUELO S-EST3 = 7.82 m² S. DEMOLICION = 0.29 m²

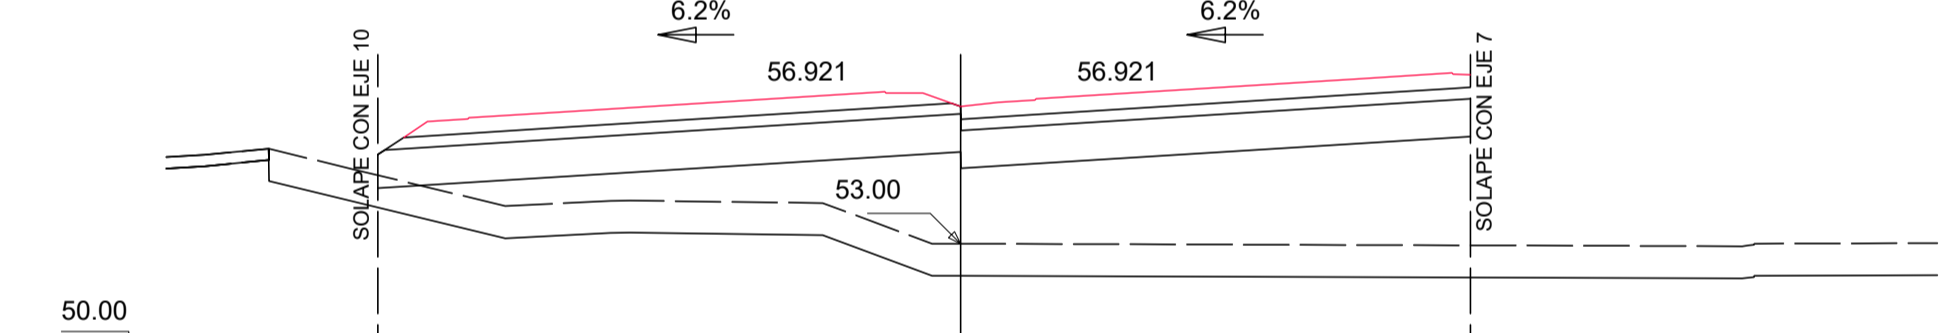



Pk=2+340
 S. FIRME = 10.94 m² S. VEGETAL = 24.57 m²
 S. SUELO ADEC = 28.90 m²
 S. SUELO S-EST3 = 8.53 m²
 S. TERRAPLEN = 72.02 m²

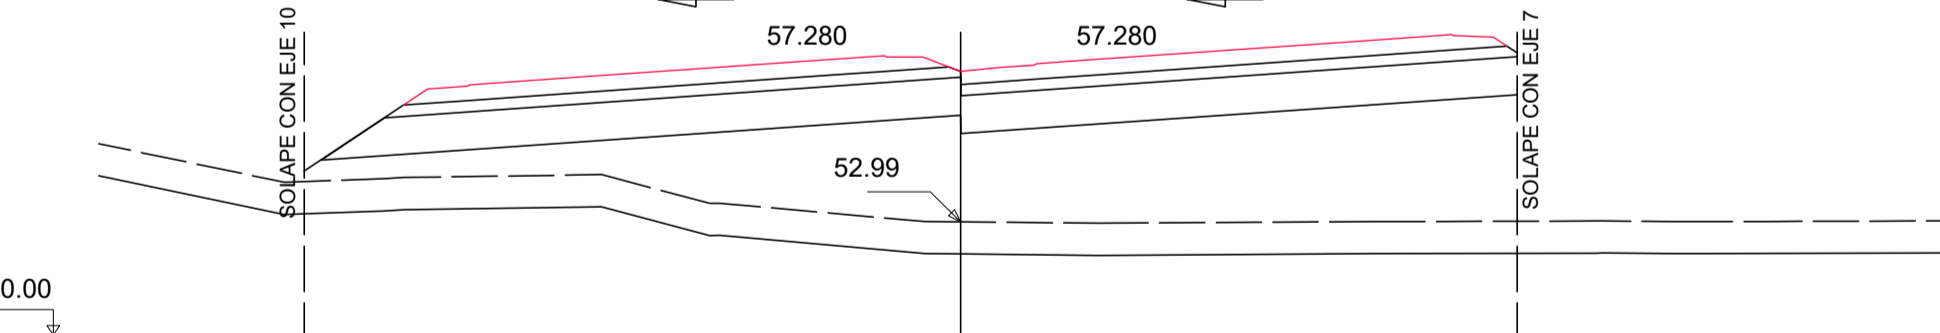


Pk=2+360
 S. FIRME = 11.16 m² S. VEGETAL = 27.27 m²
 S. SUELO ADEC = 30.80 m²
 S. SUELO S-EST3 = 8.86 m²
 S. TERRAPLEN = 94.49 m²

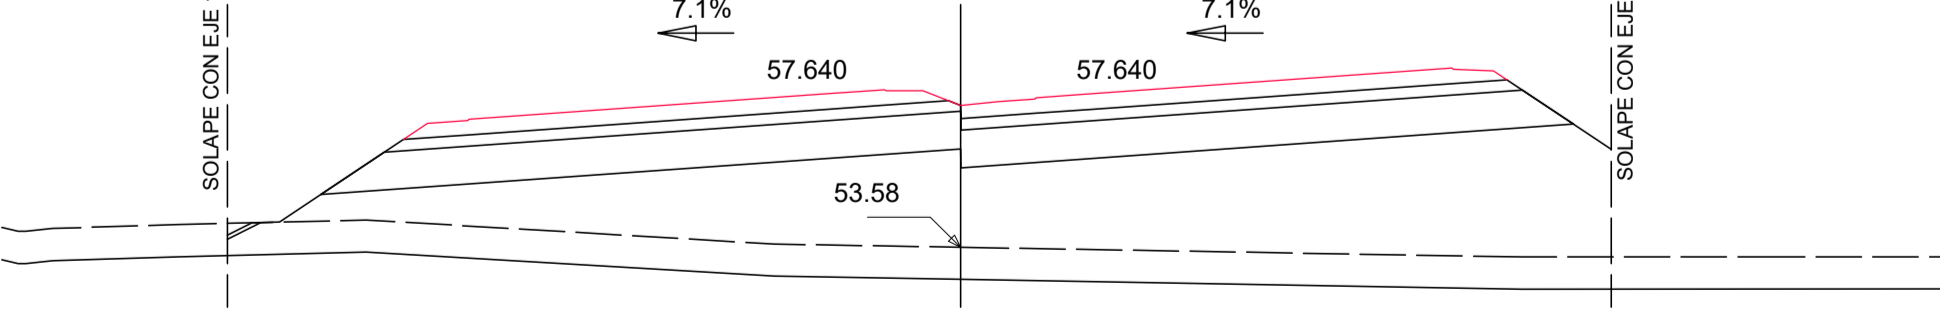


Pk=2+380
 S. FIRME = 11.16 m² S. REV CUN GUARDA = 0.09 m²
 S. SUELO ADEC = 31.82 m² S. VEGETAL = 31.12 m²
 S. SUELO S-EST3 = 8.87 m²
 S. TERRAPLEN = 108.58 m²

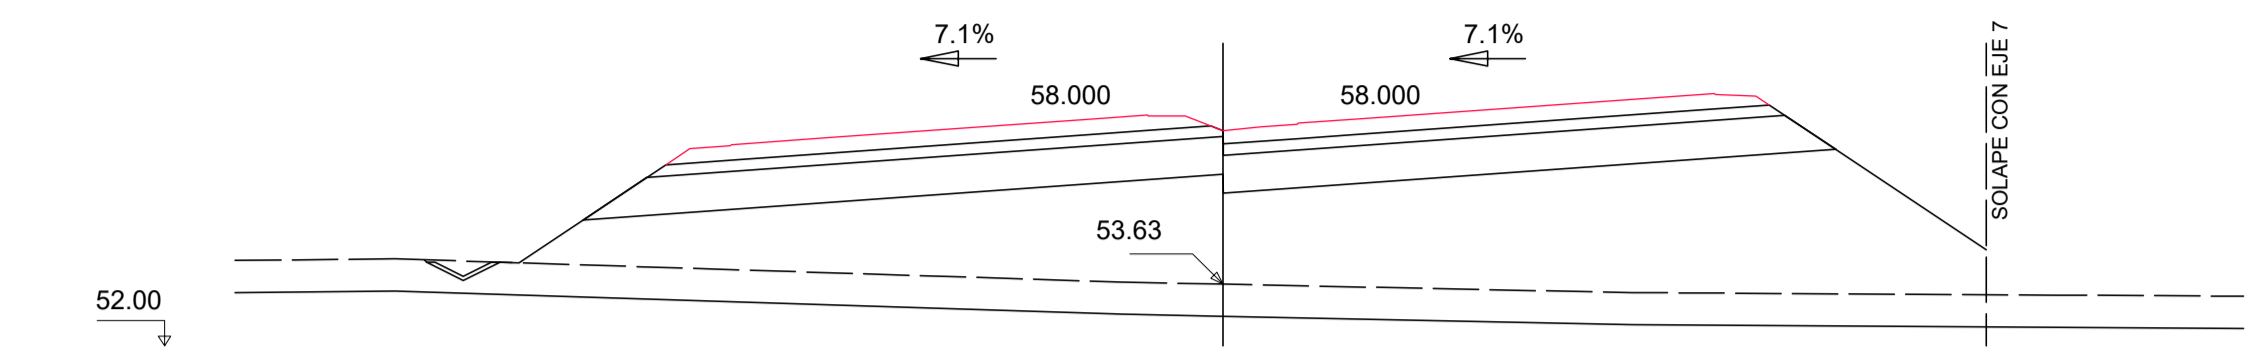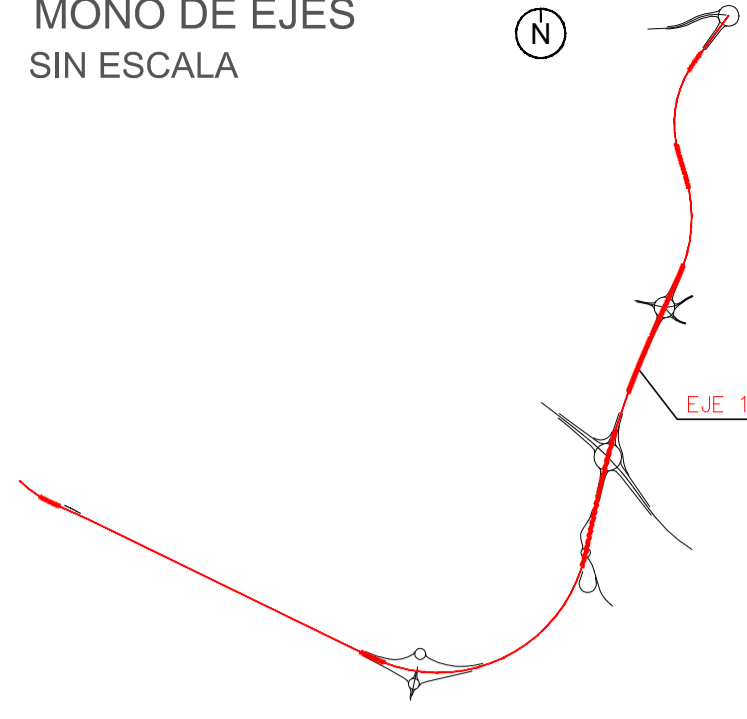


Pk=2+400
 S. FIRME = 11.16 m2. S. REV CUN GUARDA = 0.19 m2.
 S. SUELO ADEC = 31.62 m2. S. VEGETAL = 35.13 m2.
 S. SUELO S-EST3 = 8.87 m2.
 S. TERRAPLEN = 131.39 m2.

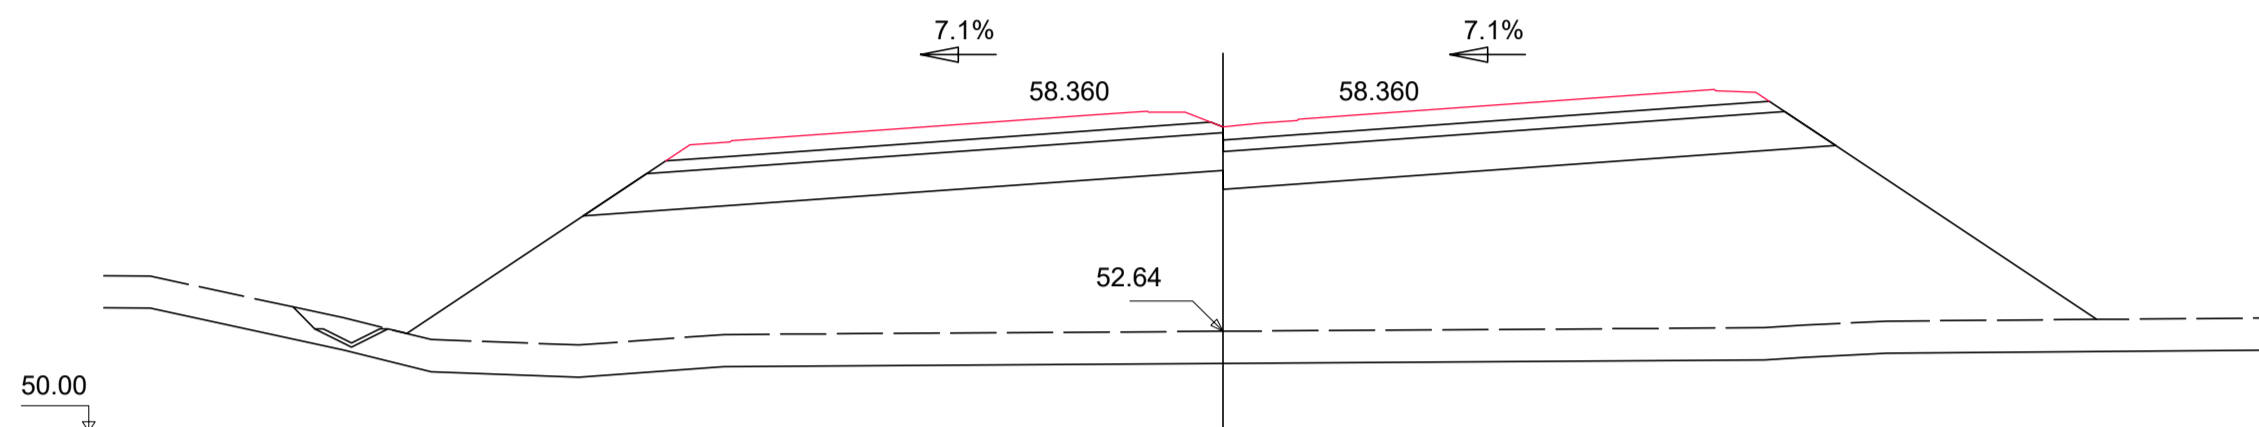


Pk=2+420
 S. FIRME = 11.16 m2. S. REV CUN GUARDA = 0.19 m2.
 S. SUELO ADEC = 31.62 m2. S. VEGETAL = 40.56 m2.
 S. SUELO S-EST3 = 8.87 m2.
 S. TERRAPLEN = 196.32 m2.

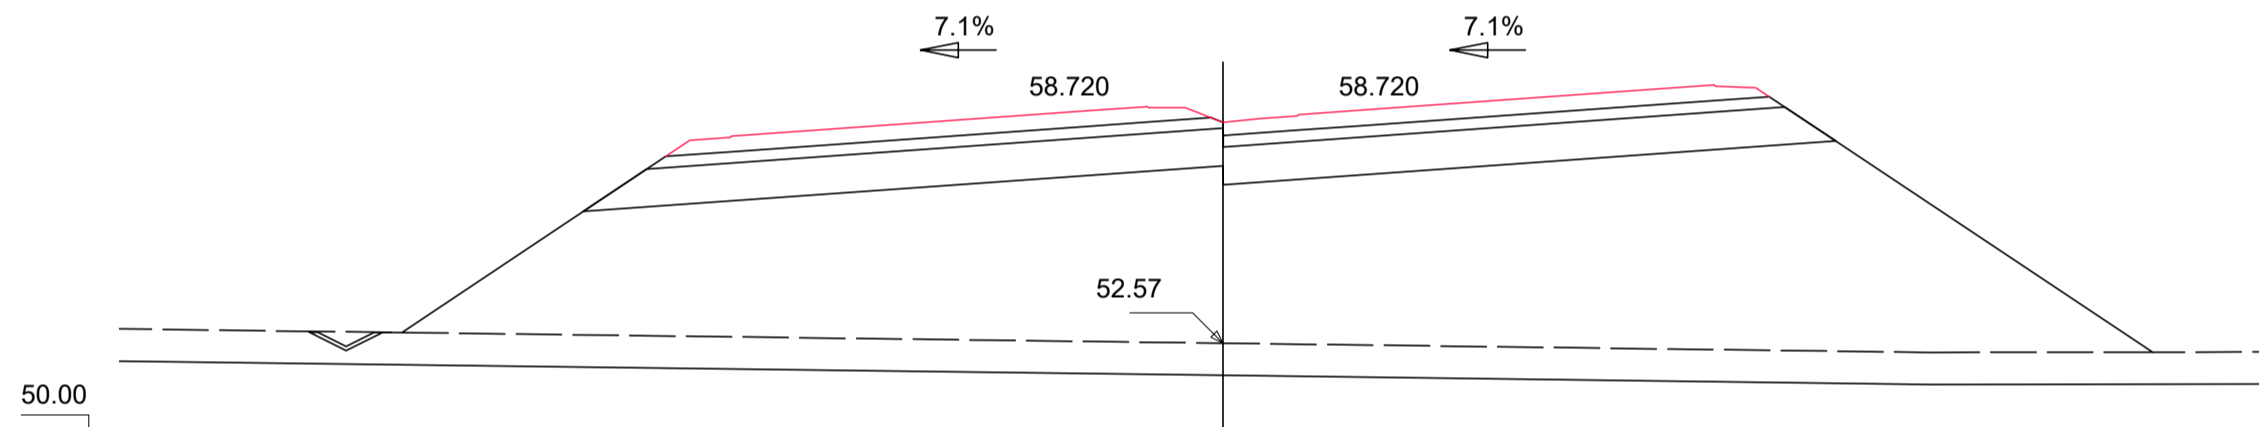


Pk=2+440
 S. FIRME = 11.16 m2. S. REV CUN GUARDA = 0.19 m2.
 S. SUELO ADEC = 31.62 m2. S. VEGETAL = 41.46 m2.
 S. SUELO S-EST3 = 8.87 m2.
 S. TERRAPLEN = 218.56 m2.

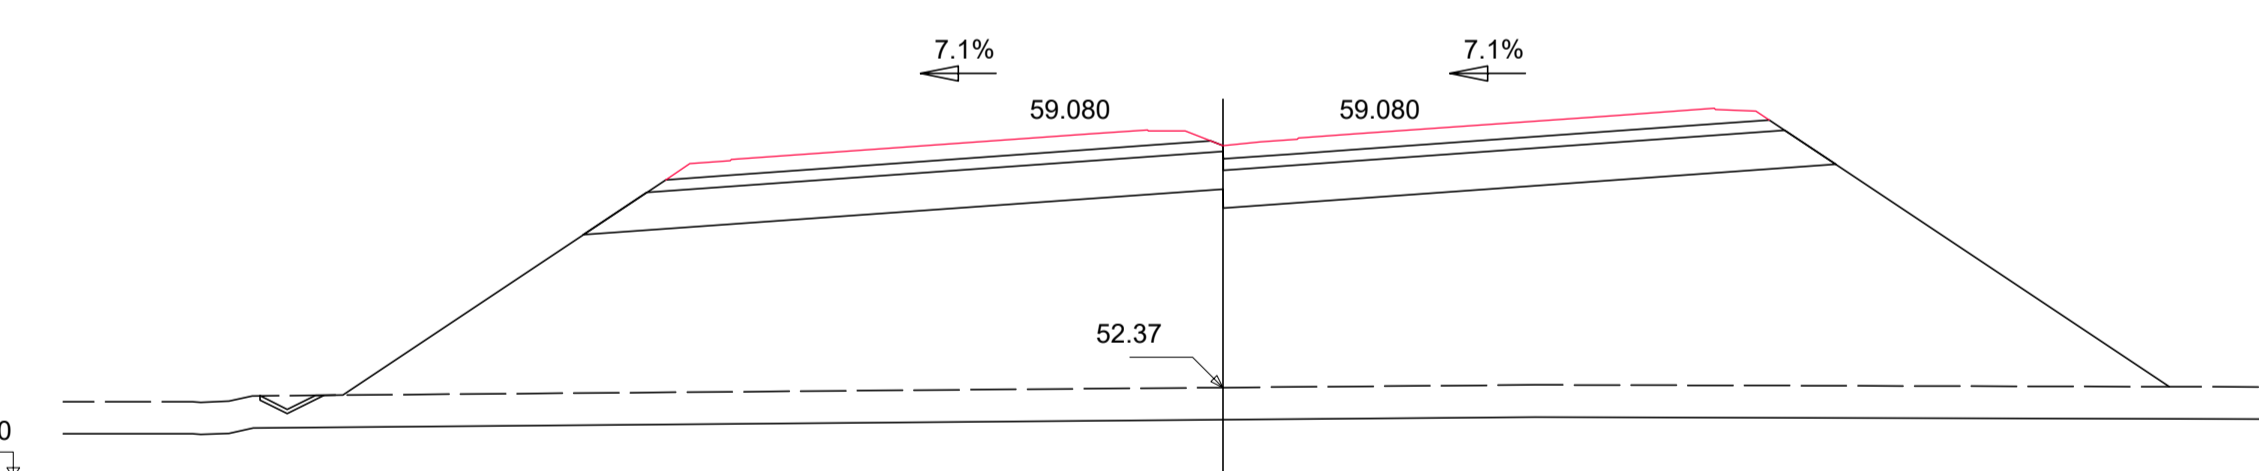


Pk=2+460
 S. FIRME = 11.16 m2. S. REV CUN GUARDA = 0.18 m2.
 S. SUELO ADEC = 31.62 m2. S. VEGETAL = 42.93 m2.
 S. SUELO S-EST3 = 8.87 m2.
 S. TERRAPLEN = 246.99 m2.

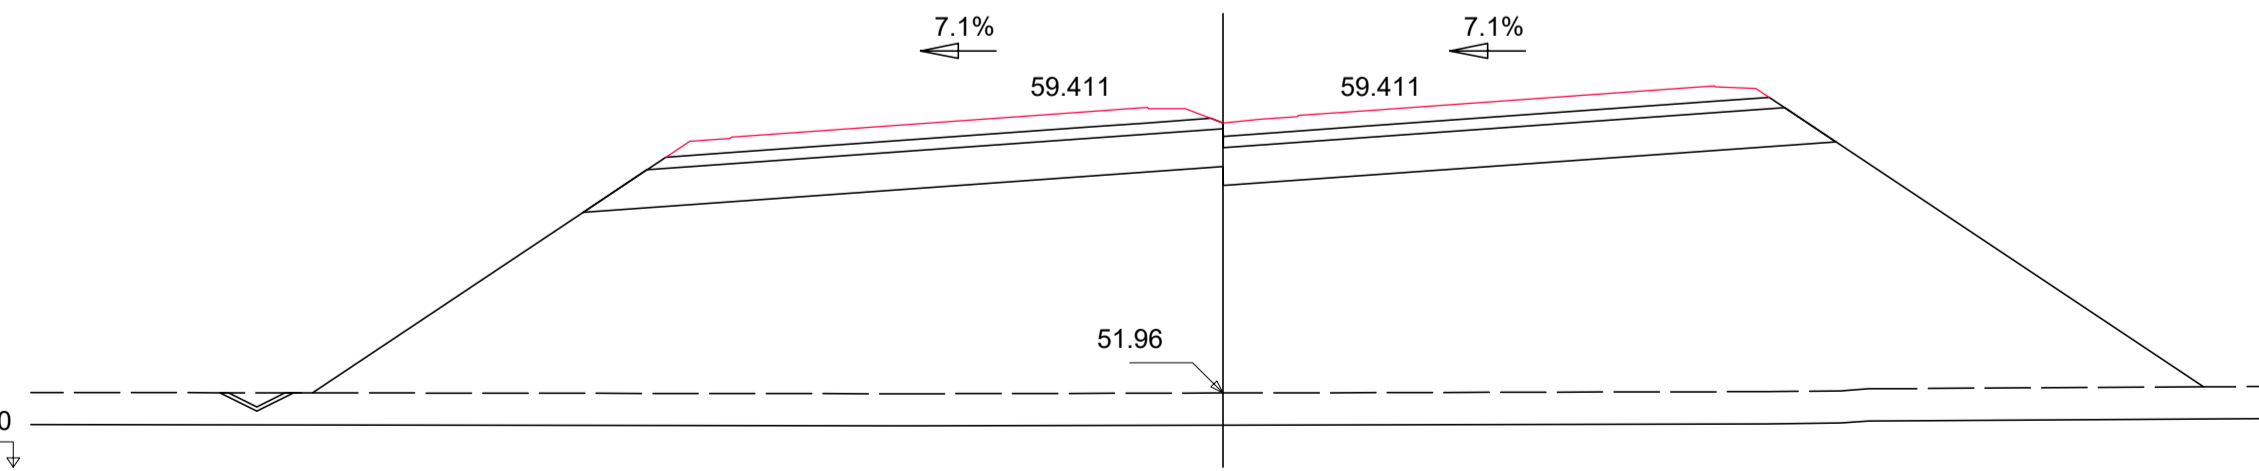


Pk=2+480
 S. FIRME = 11.16 m2. S. REV CUN GUARDA = 0.19 m2.
 S. SUELO ADEC = 31.62 m2. S. VEGETAL = 44.60 m2.
 S. SUELO S-EST3 = 8.87 m2.
 S. TERRAPLEN = 282.43 m2.

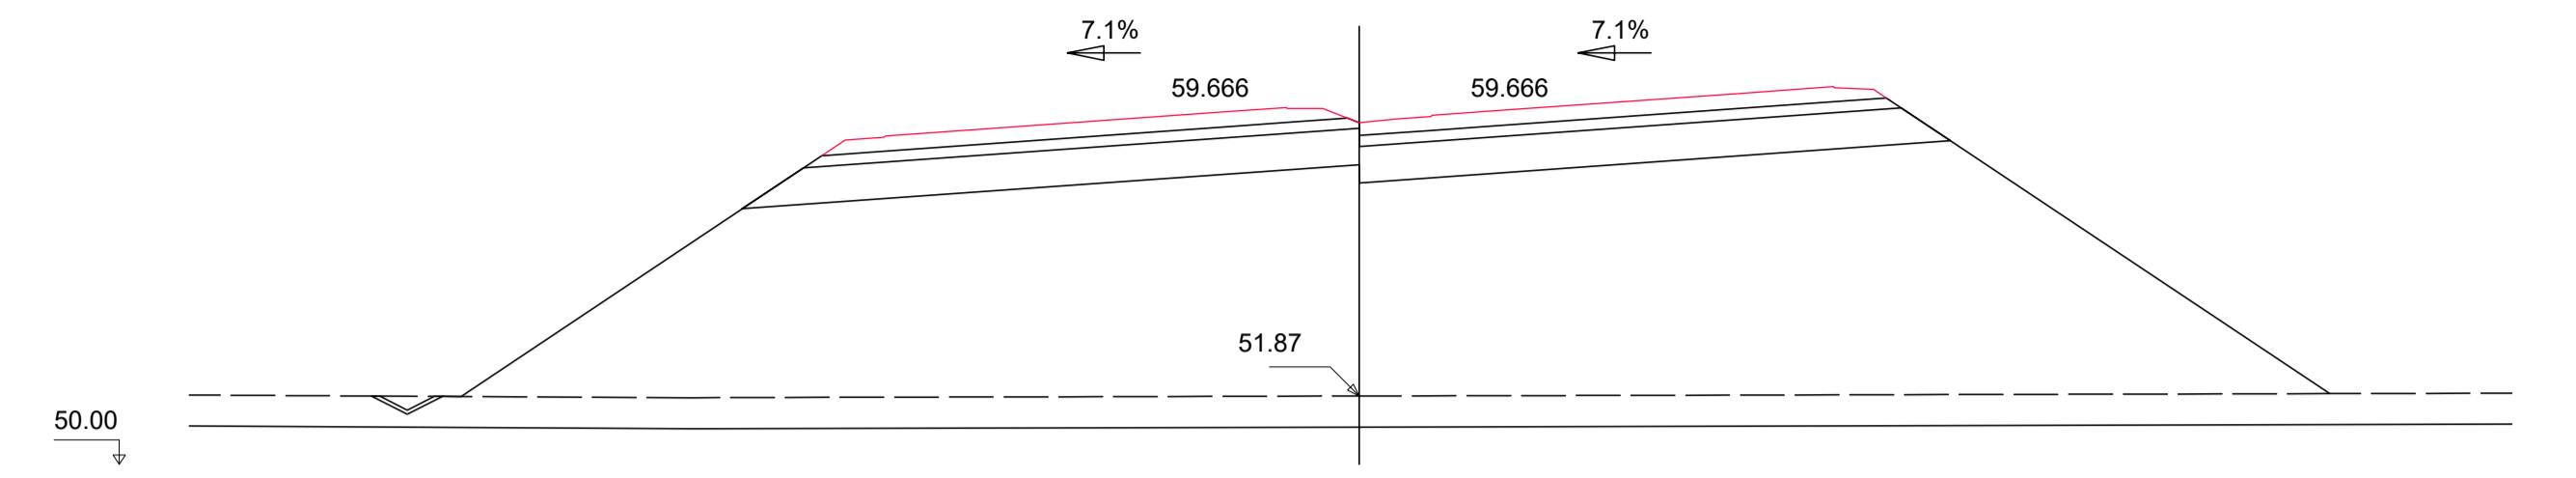


Pk=2+500
 S. FIRME = 11.16 m2. S. REV CUN GUARDA = 0.19 m2.
 S. SUELO ADEC = 31.62 m2. S. VEGETAL = 45.63 m2.
 S. SUELO S-EST3 = 8.87 m2.
 S. TERRAPLEN = 302.24 m2.

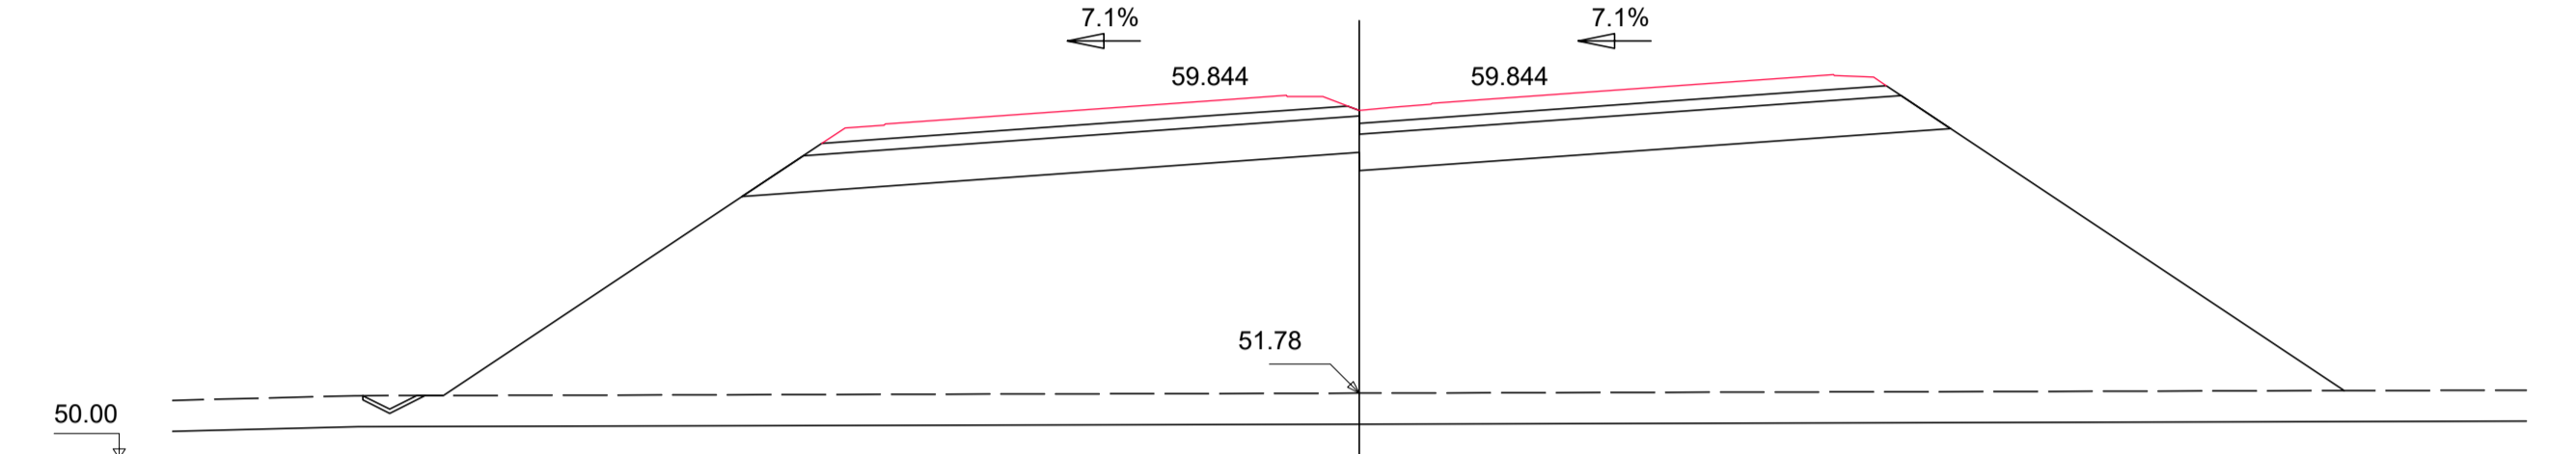


Pk=2+520
 S. FIRME = 11.16 m2. S. REV CUN GUARDA = 0.18 m2.
 S. SUELO ADEC = 31.62 m2. S. VEGETAL = 46.17 m2.
 S. SUELO S-EST3 = 8.87 m2.
 S. TERRAPLEN = 316.81 m2.

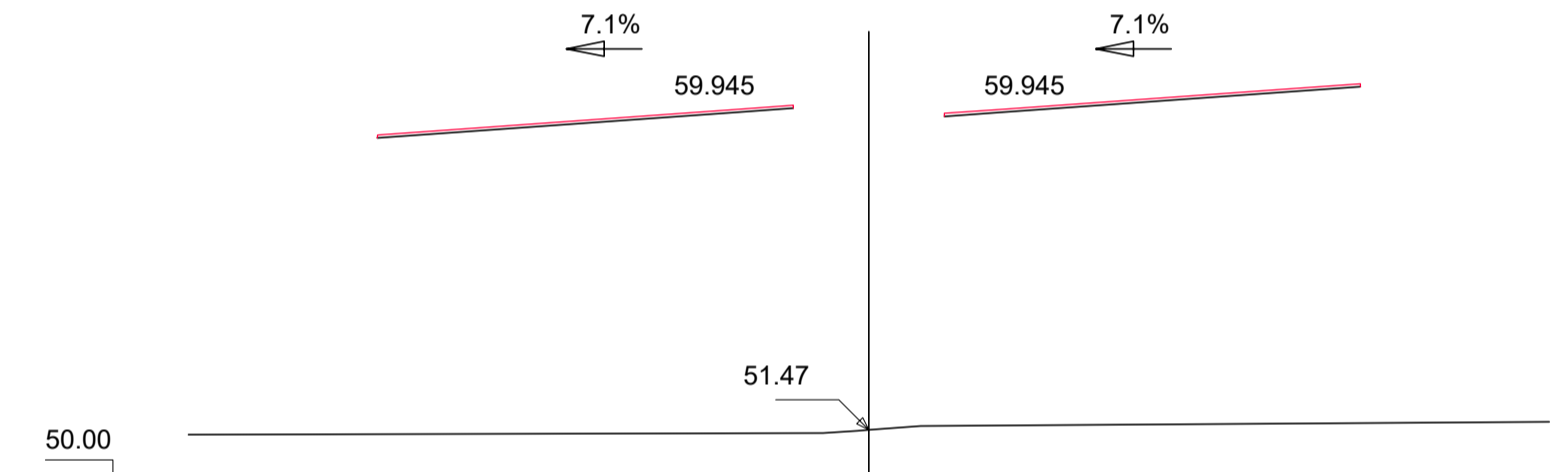


Pk=2+540
 S. FIRME = 1.76 m2.

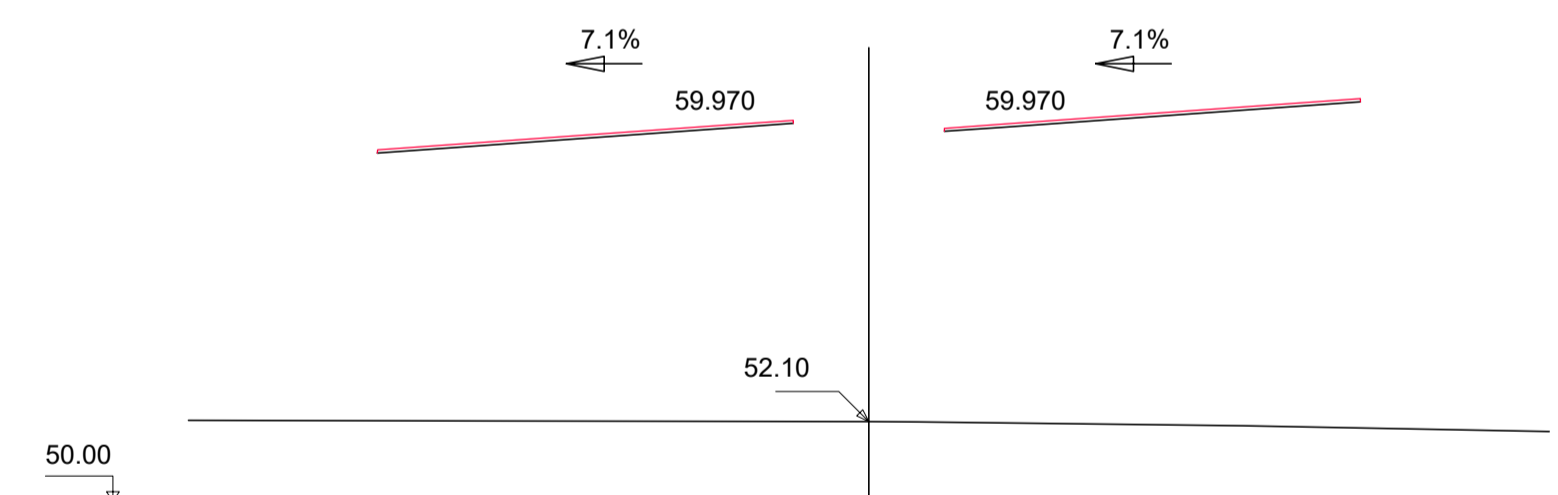


Pk=2+560
 S. FIRME = 1.76 m2.

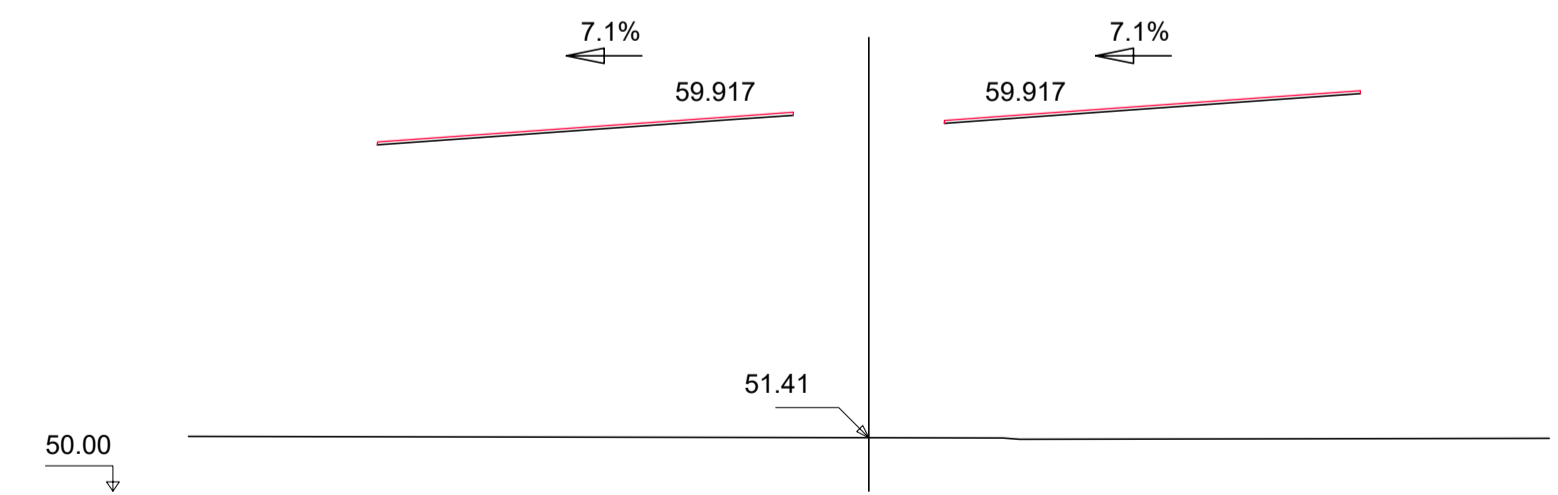


Pk=2+580
 S. FIRME = 1.76 m2.

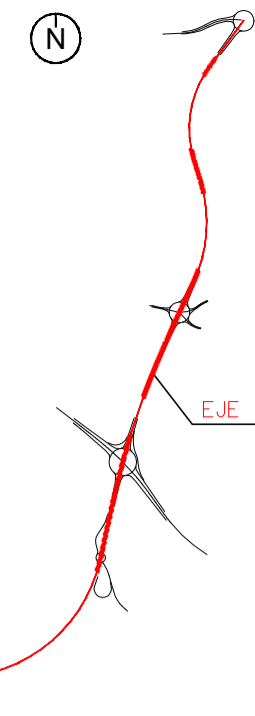


EJE 1 (HOJA 10 DE 22)

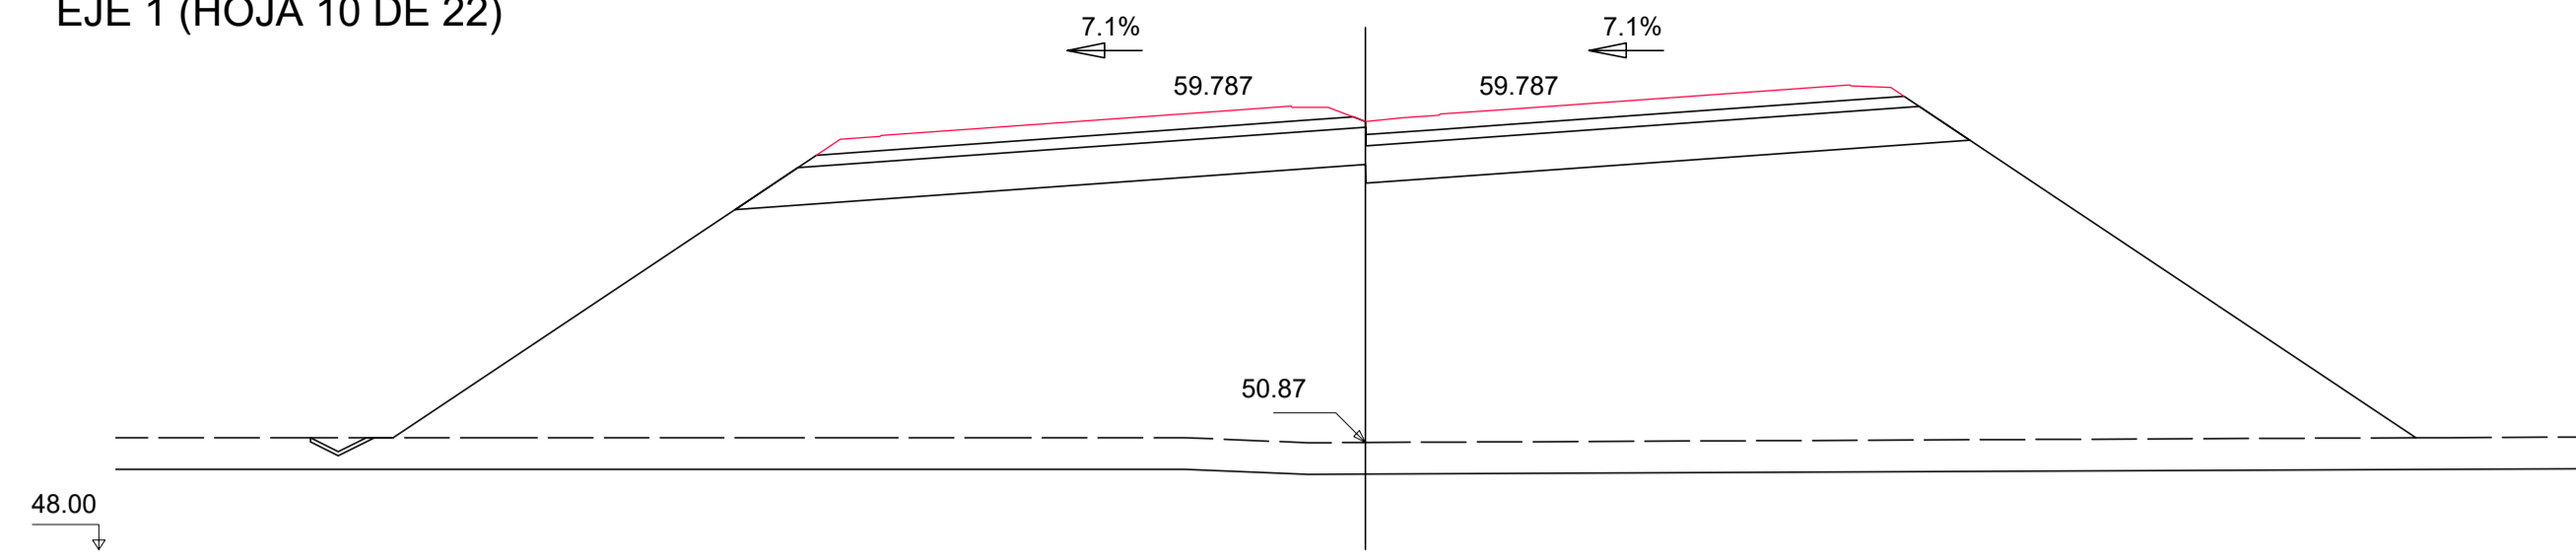


Pk=2+600
 S. FIRME = 11.16 m2 S. REV CUN GUARDA = 0.18 m2.
 S. SUELO ADEC = 31.62 m2 S. VEGETAL = 48.04 m2.
 S. SUELO S-EST3 = 8.87 m2
 S. TERRAPLEN = 359.70 m2.

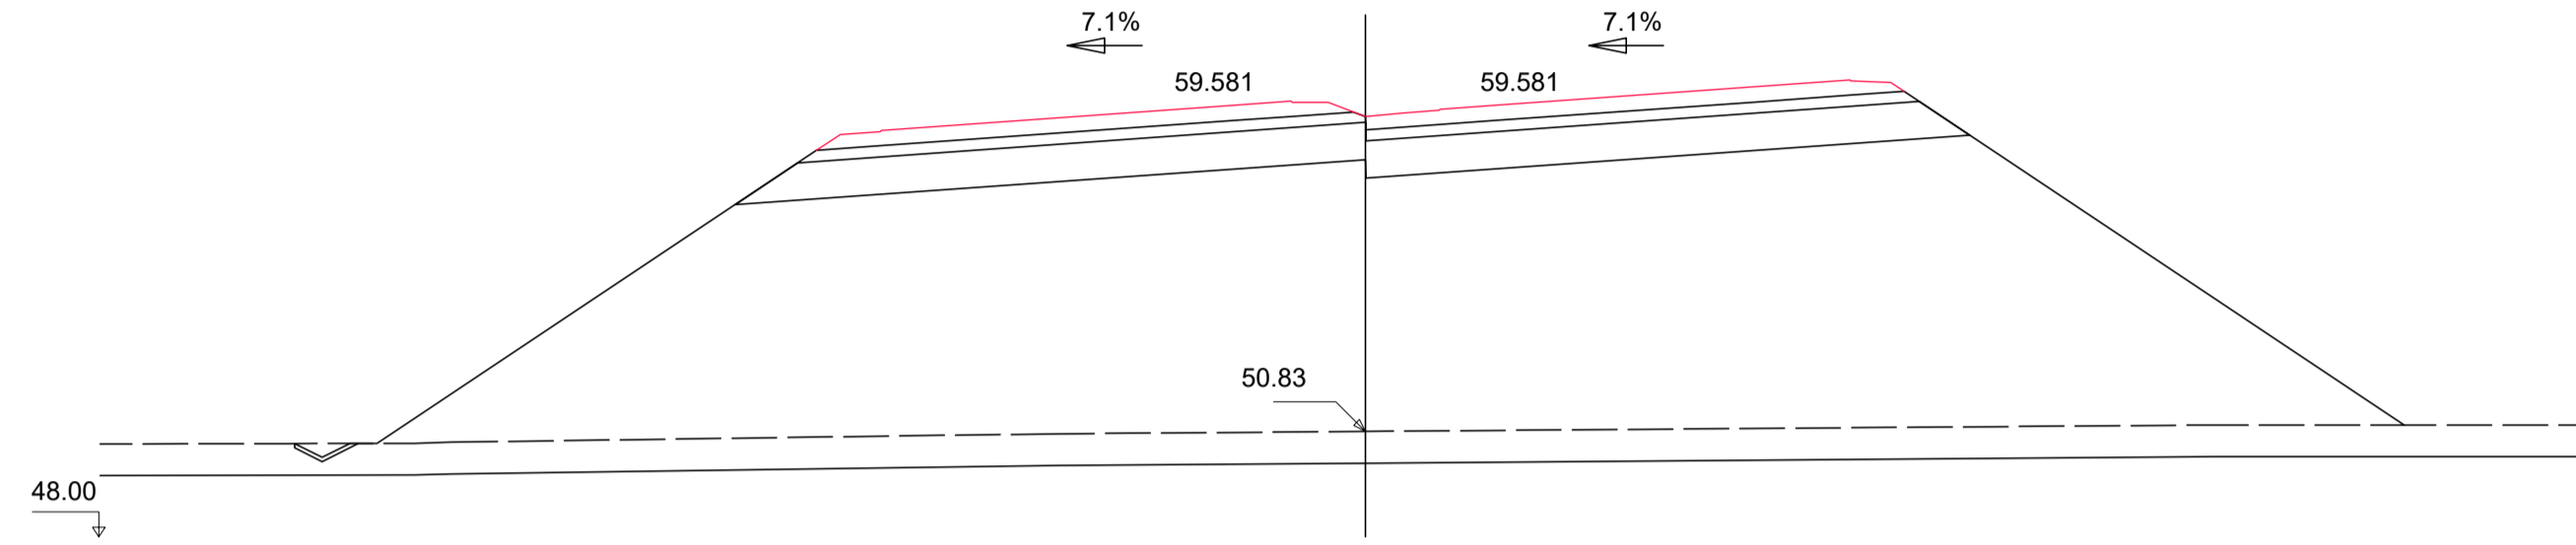


Pk=2+620
 S. FIRME = 11.16 m2 S. REV CUN GUARDA = 0.18 m2.
 S. SUELO ADEC = 31.62 m2 S. VEGETAL = 48.13 m2.
 S. SUELO S-EST3 = 8.87 m2
 S. TERRAPLEN = 356.44 m2.

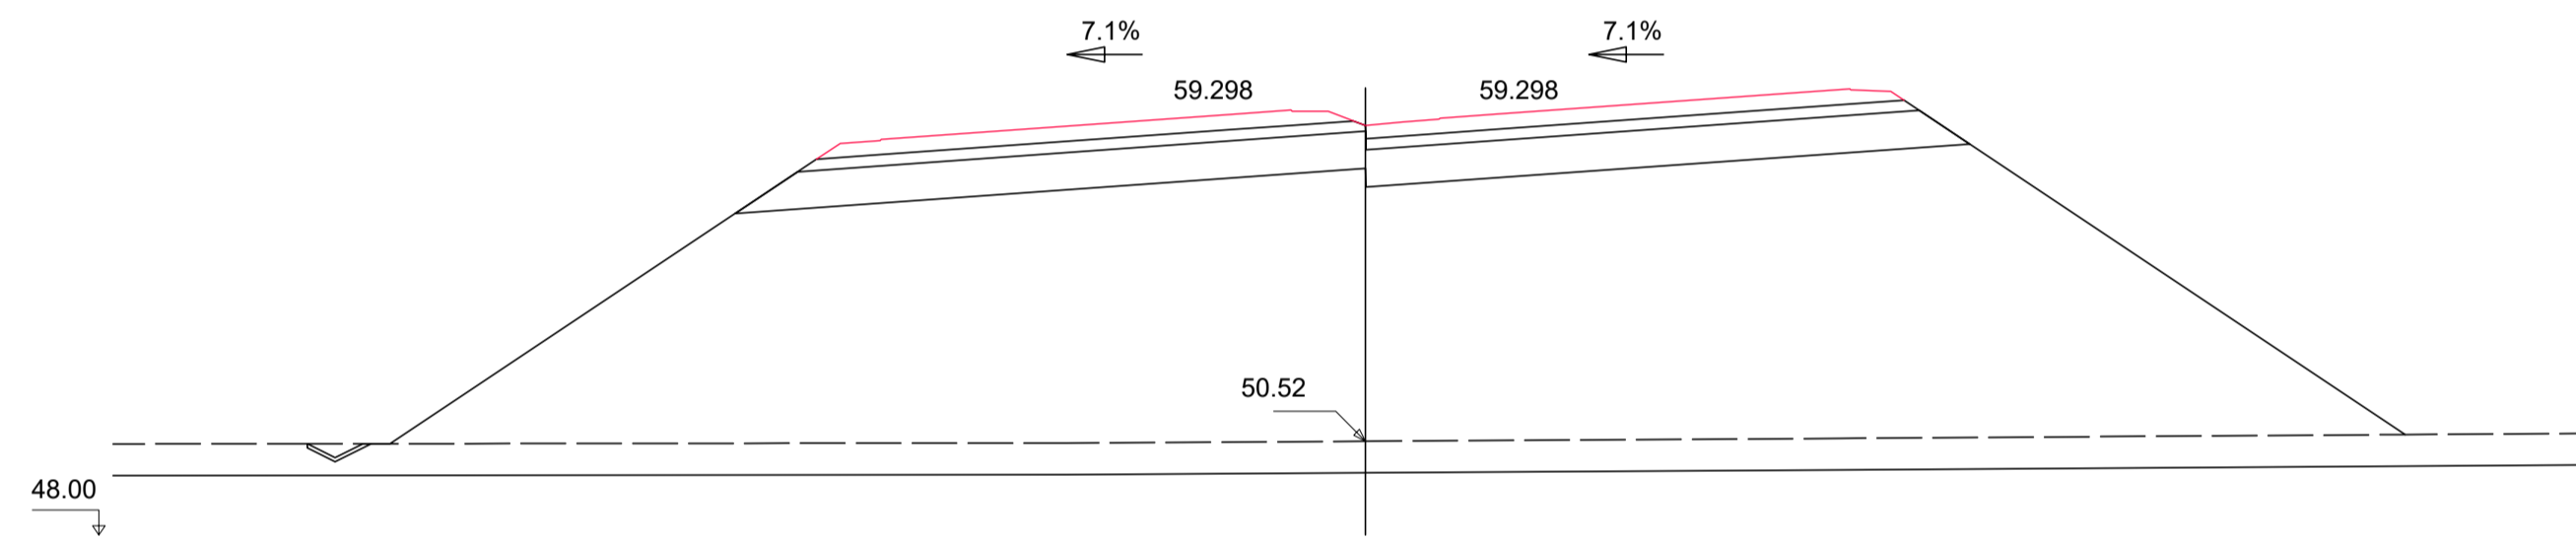


Pk=2+640
 S. FIRME = 11.16 m2 S. REV CUN GUARDA = 0.18 m2.
 S. SUELO ADEC = 31.62 m2 S. VEGETAL = 47.87 m2.
 S. SUELO S-EST3 = 8.87 m2
 S. TERRAPLEN = 355.50 m2.

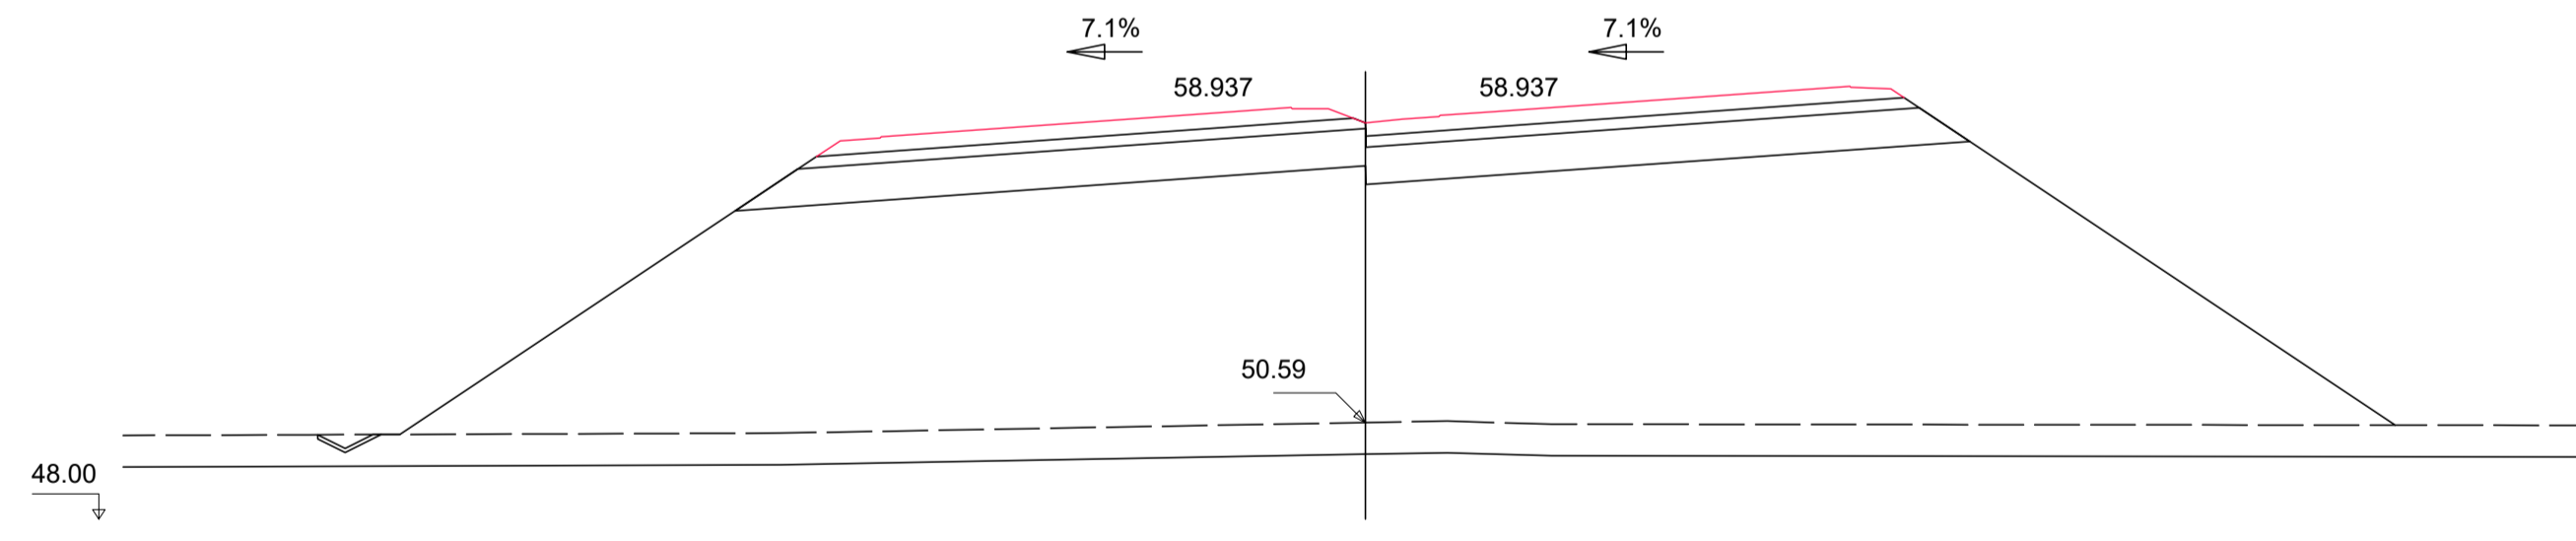


Pk=2+660
 S. FIRME = 11.16 m2 S. REV CUN GUARDA = 0.18 m2.
 S. SUELO ADEC = 31.62 m2 S. VEGETAL = 47.40 m2.
 S. SUELO S-EST3 = 8.87 m2
 S. TERRAPLEN = 339.71 m2.

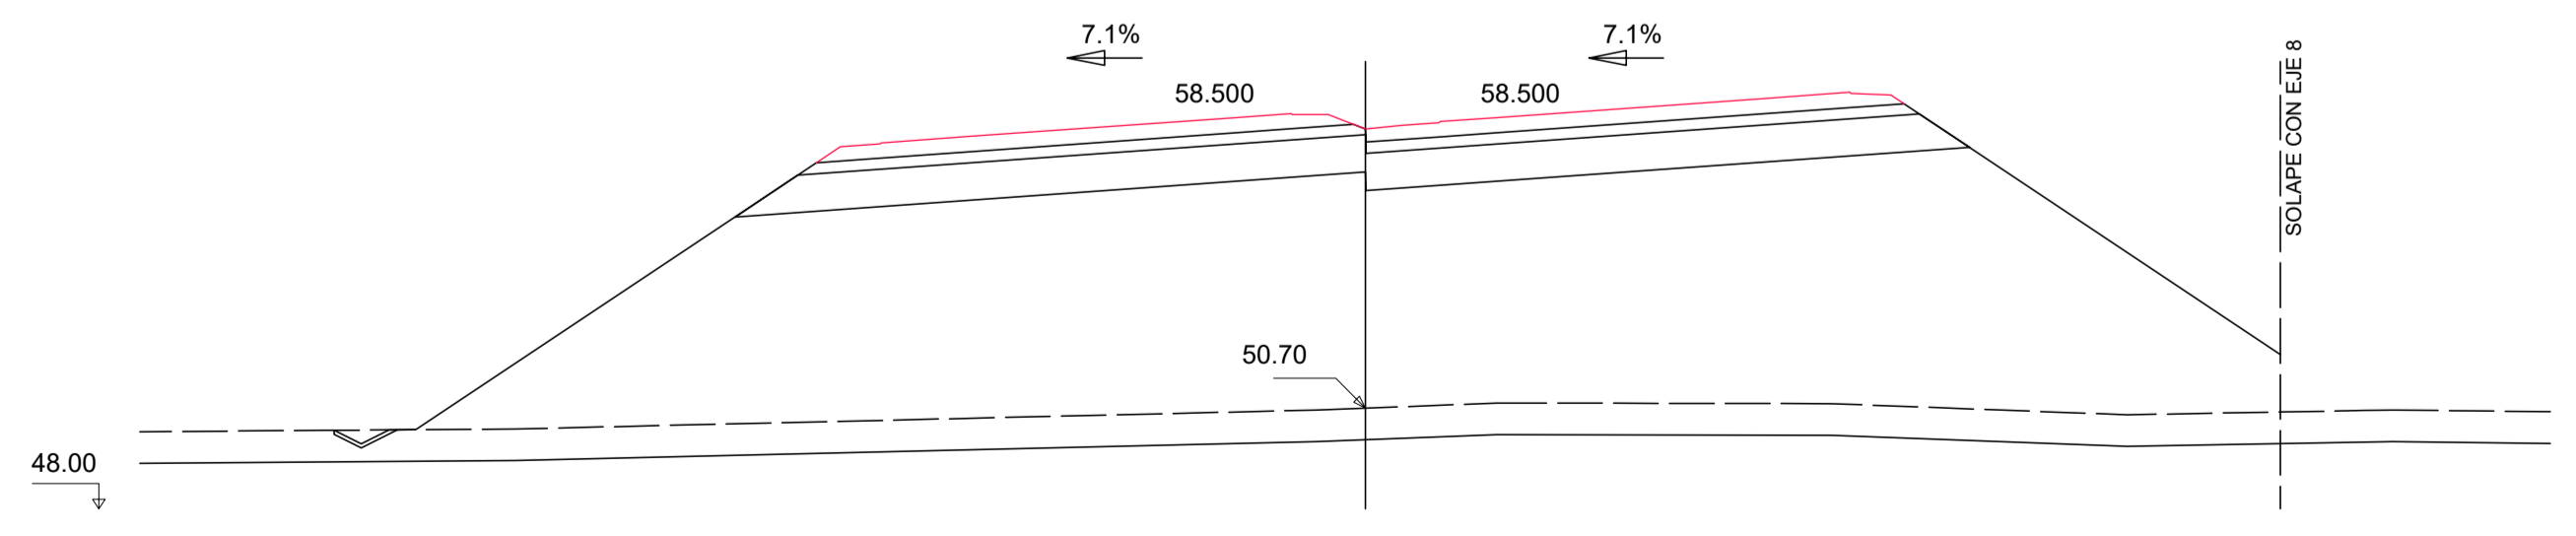


Pk=2+680
 S. FIRME = 11.16 m2 S. REV CUN GUARDA = 0.18 m2.
 S. SUELO ADEC = 31.62 m2 S. VEGETAL = 44.40 m2.
 S. SUELO S-EST3 = 8.87 m2
 S. TERRAPLEN = 307.37 m2.

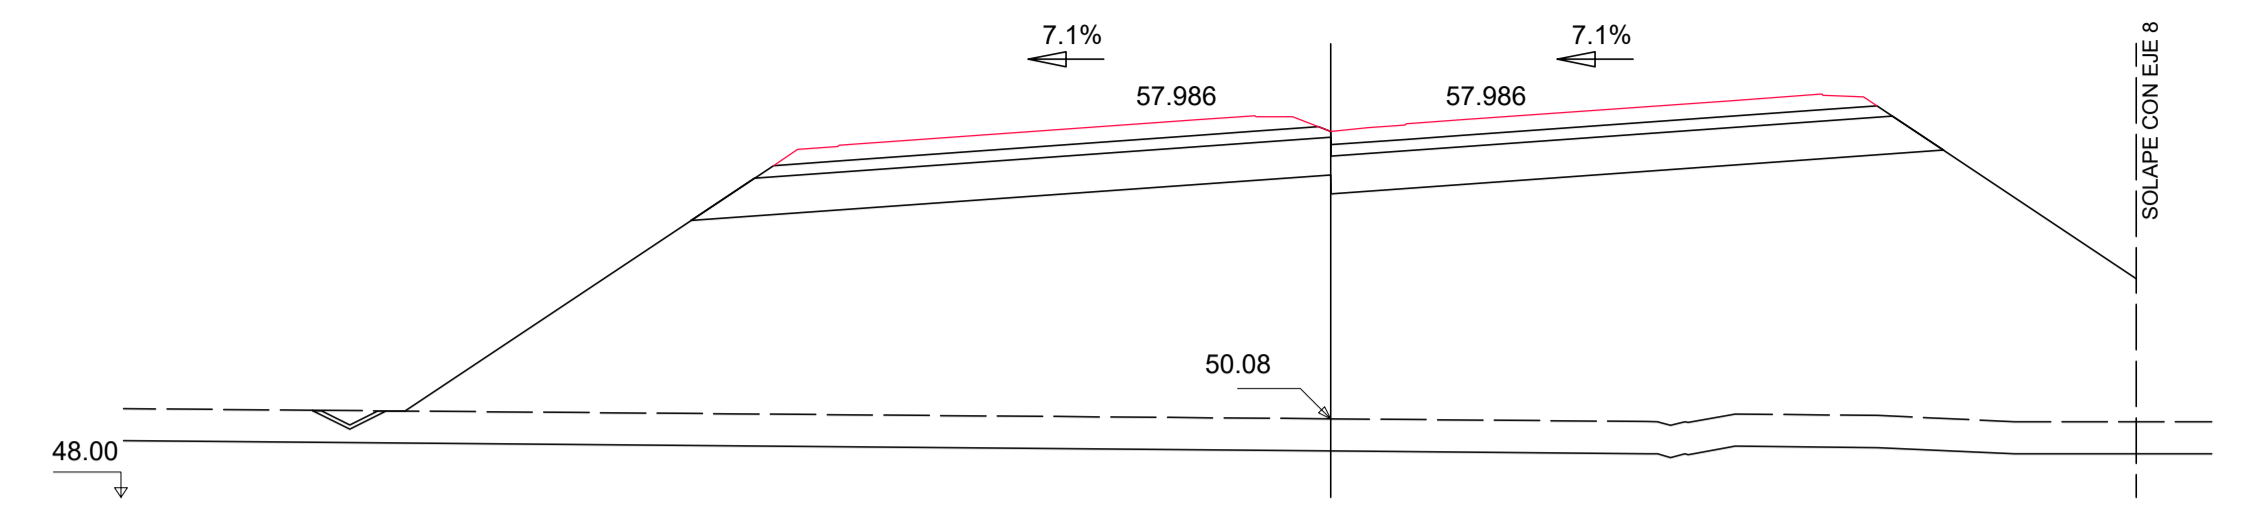


Pk=2+700
 S. FIRME = 11.16 m2 S. REV CUN GUARDA = 0.19 m2.
 S. SUELO ADEC = 31.62 m2 S. VEGETAL = 41.01 m2.
 S. SUELO S-EST3 = 8.87 m2
 S. TERRAPLEN = 291.17 m2.

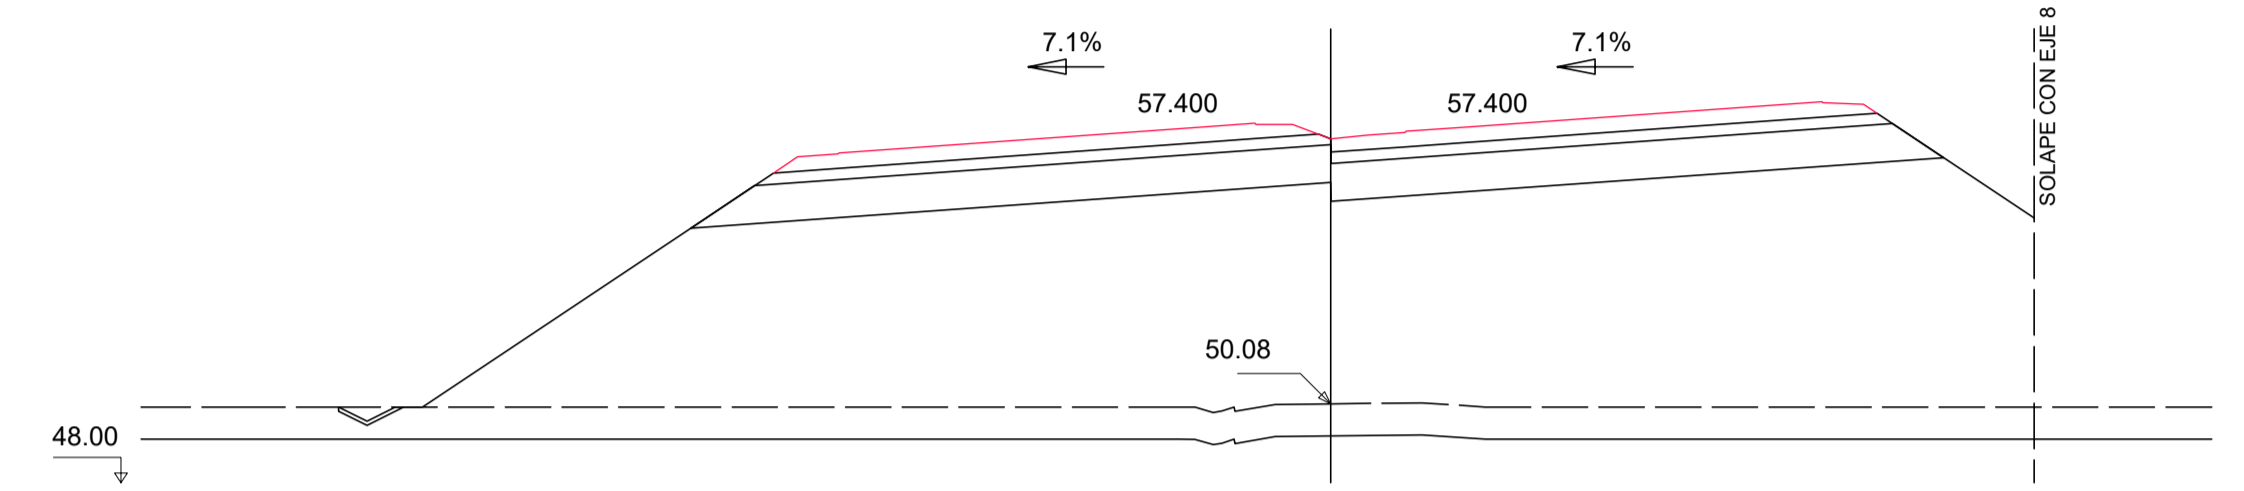


Pk=2+720
 S. FIRME = 11.16 m2 S. REV CUN GUARDA = 0.18 m2.
 S. SUELO ADEC = 31.62 m2 S. VEGETAL = 38.12 m2.
 S. SUELO S-EST3 = 8.87 m2
 S. TERRAPLEN = 255.94 m2.

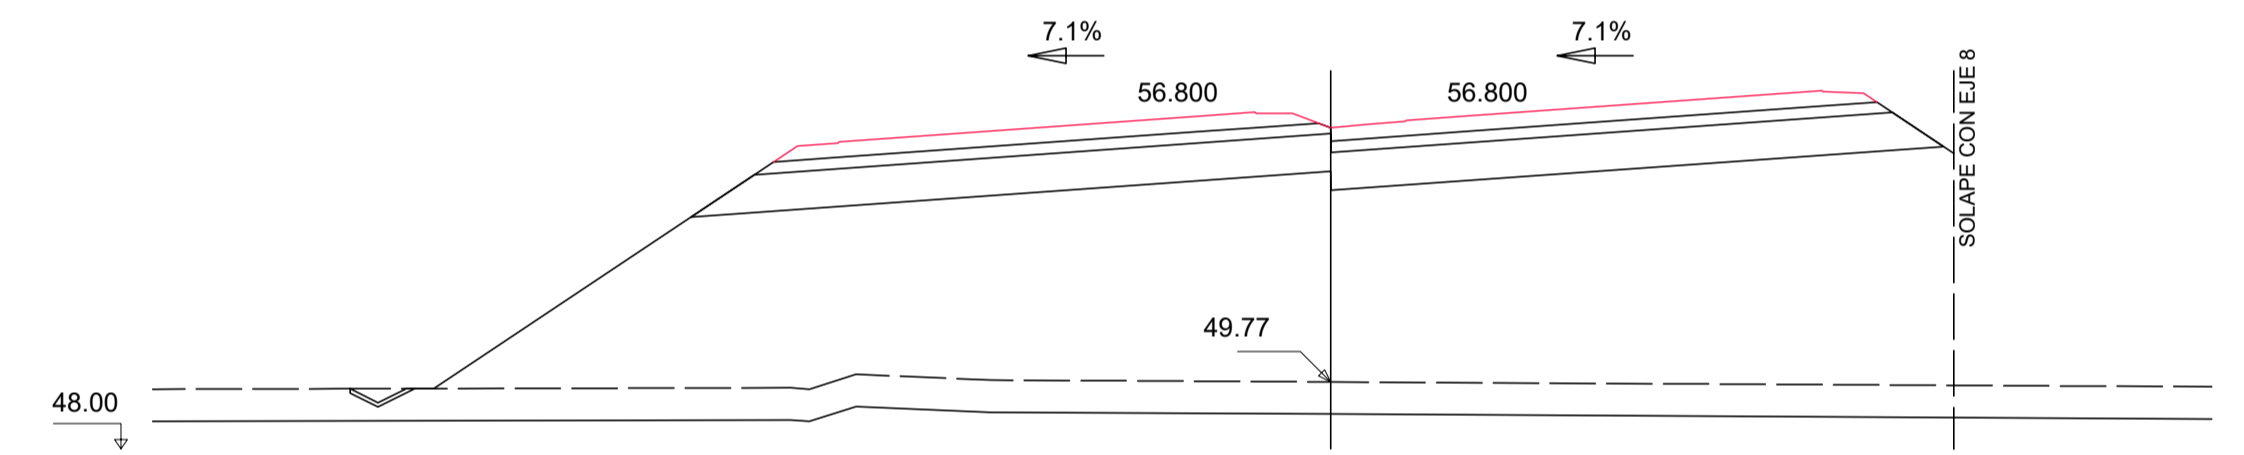



Pk=2+740
 S. FIRME = 11.16 m2 S. REV CUN GUARDA = 0.18 m2.
 S. SUELO ADEC = 31.62 m2 S. VEGETAL = 36.06 m2.
 S. SUELO S-EST3 = 8.87 m2
 S. TERRAPLEN = 228.75 m2.

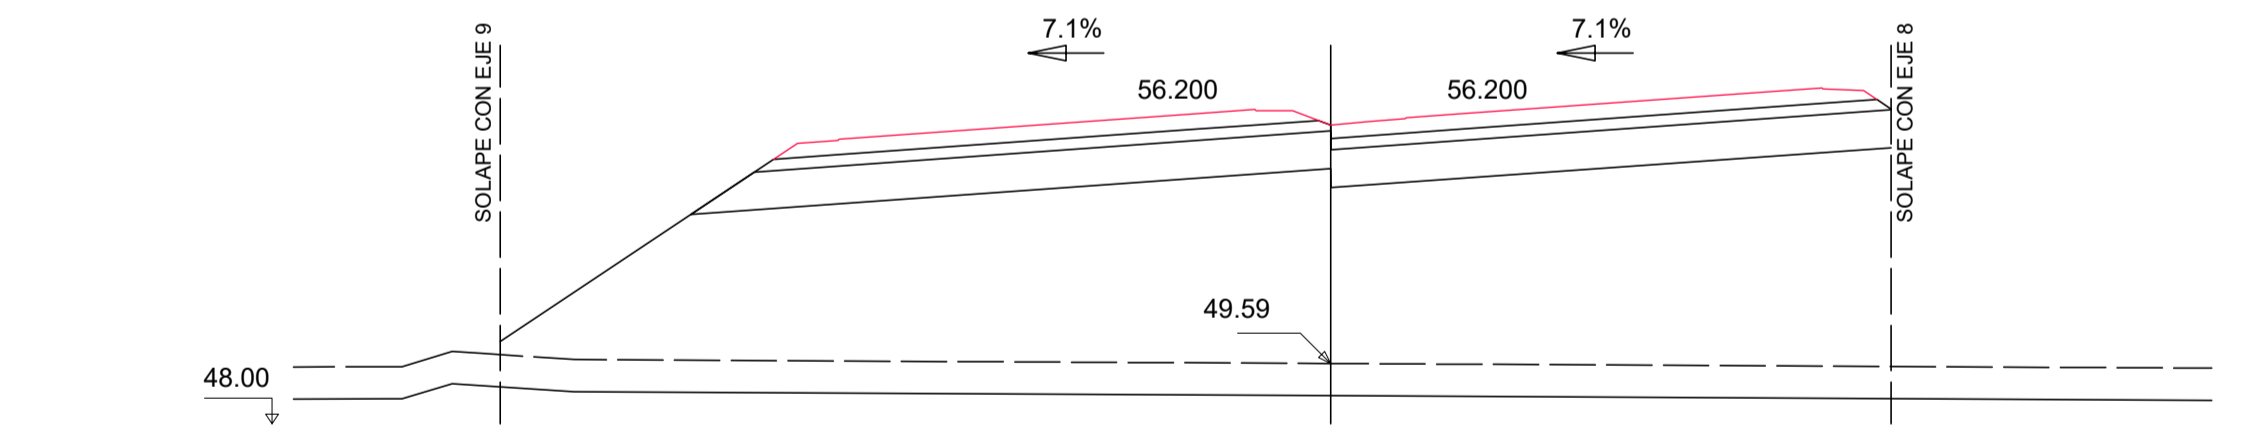


Pk=2+760
 S. FIRME = 11.16 m2 S. VEGETAL = 31.28 m2.
 S. SUELO ADEC = 30.92 m2
 S. SUELO S-EST3 = 8.87 m2
 S. TERRAPLEN = 195.66 m2.

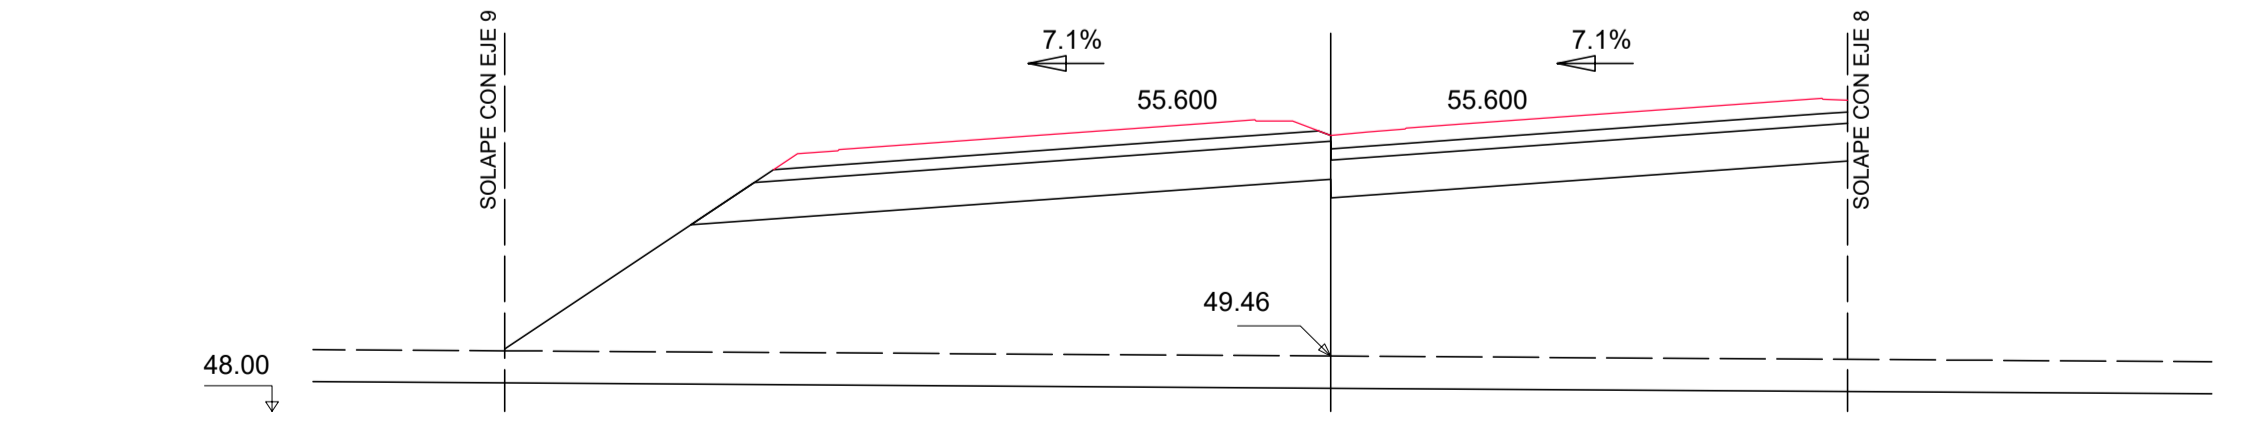


Pk=2+780
 S. FIRME = 10.99 m2 S. VEGETAL = 30.20 m2.
 S. SUELO ADEC = 29.76 m2
 S. SUELO S-EST3 = 8.57 m2
 S. TERRAPLEN = 171.10 m2.

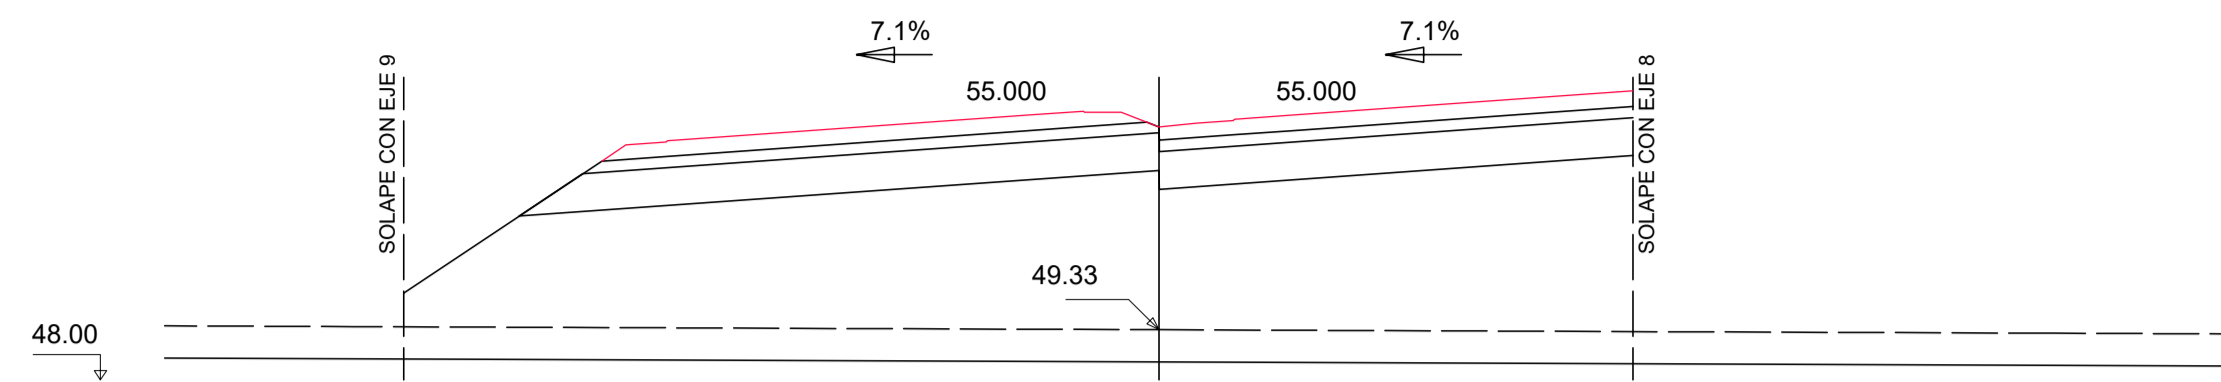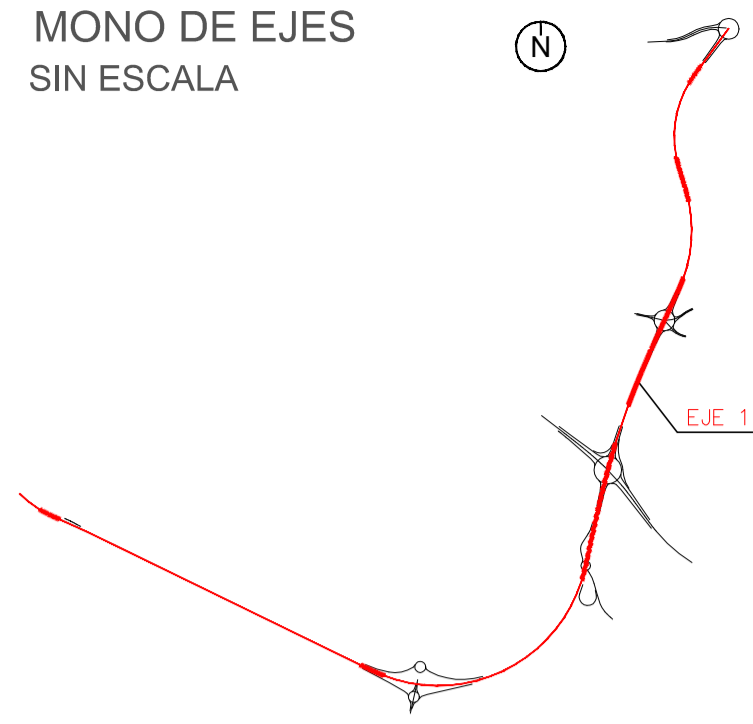


Pk=2+800
S. FIRME = 10.57 m2. S. VEGETAL = 27.64 m2.
S. SUELO ADEC = 28.62 m2.
S. SUELO S-EST3 = 8.23 m2.
S. TERRAPLEN = 146.47 m2.

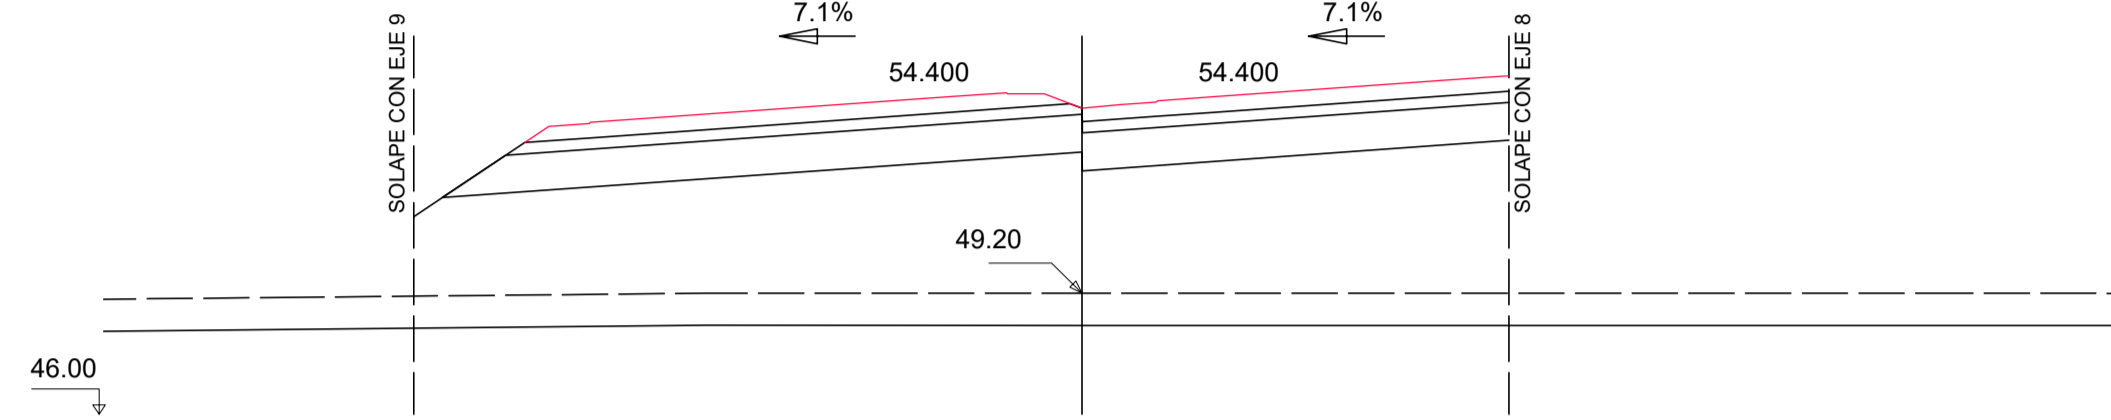


Pk=2+820
S. FIRME = 10.06 m2. S. VEGETAL = 24.63 m2.
S. SUELO ADEC = 27.38 m2.
S. SUELO S-EST3 = 7.86 m2.
S. TERRAPLEN = 120.80 m2.

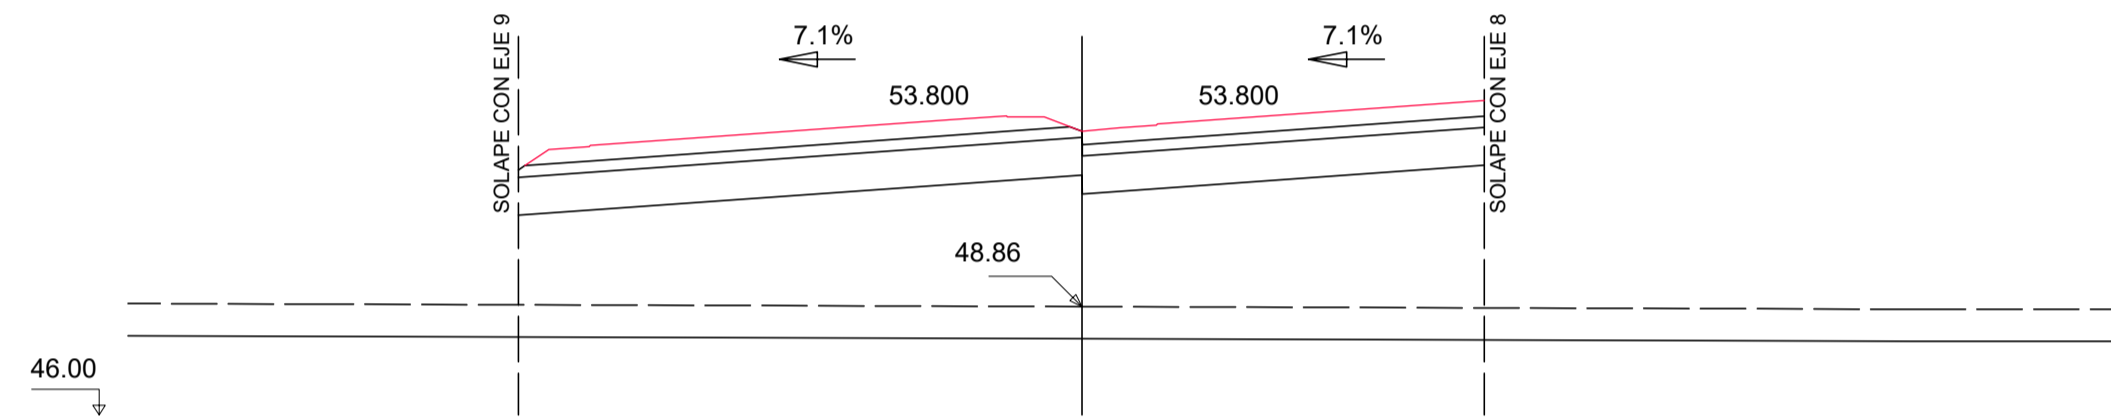


Pk=2+840
S. FIRME = 9.79 m2. S. VEGETAL = 21.72 m2.
S. SUELO ADEC = 25.55 m2.
S. SUELO S-EST3 = 7.63 m2.
S. TERRAPLEN = 101.24 m2.

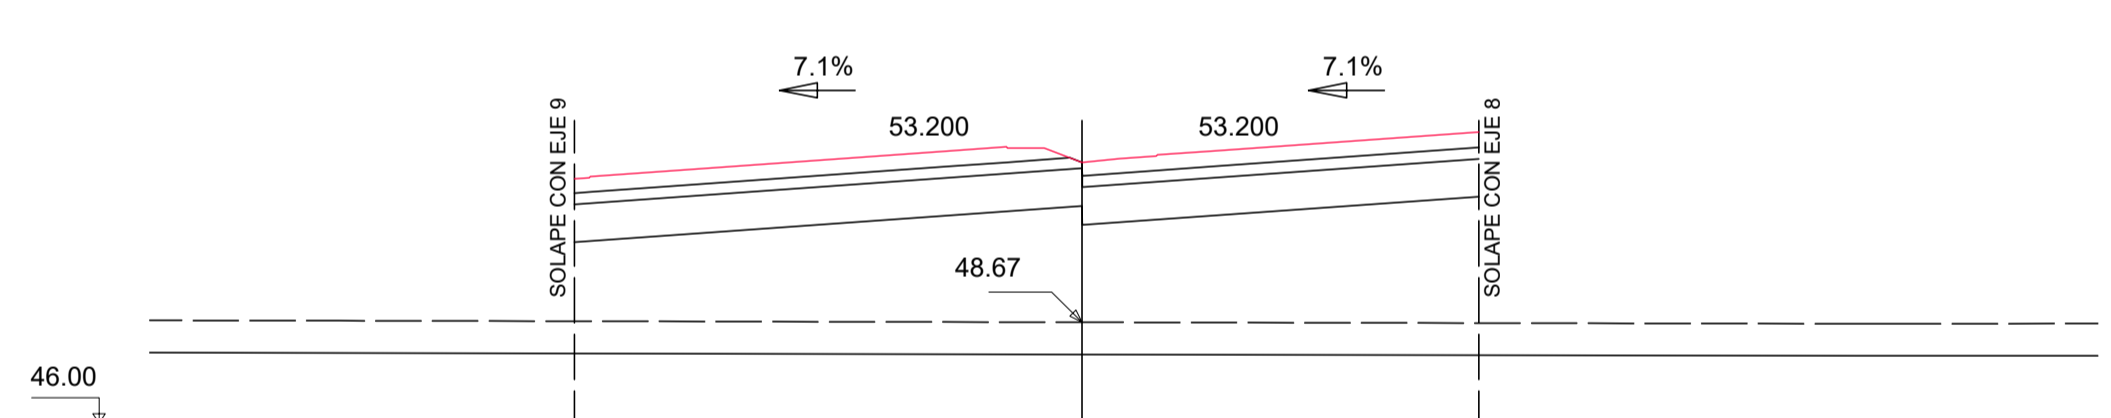


Pk=2+860
S. FIRME = 9.35 m2. S. VEGETAL = 20.33 m2.
S. SUELO ADEC = 23.92 m2.
S. SUELO S-EST3 = 7.15 m2.
S. TERRAPLEN = 86.02 m2.

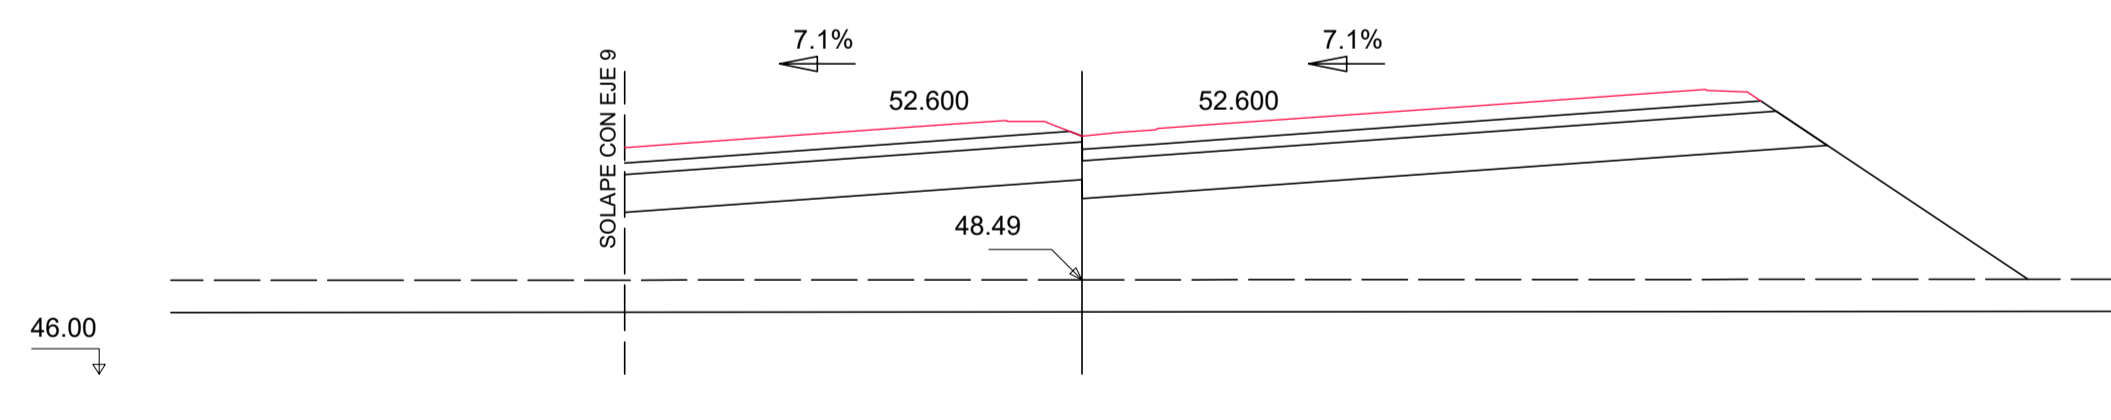


Pk=2+880
S. FIRME = 11.68 m2. S. VEGETAL = 31.56 m2.
S. SUELO ADEC = 31.14 m2.
S. SUELO S-EST3 = 9.05 m2.
S. TERRAPLEN = 123.92 m2.

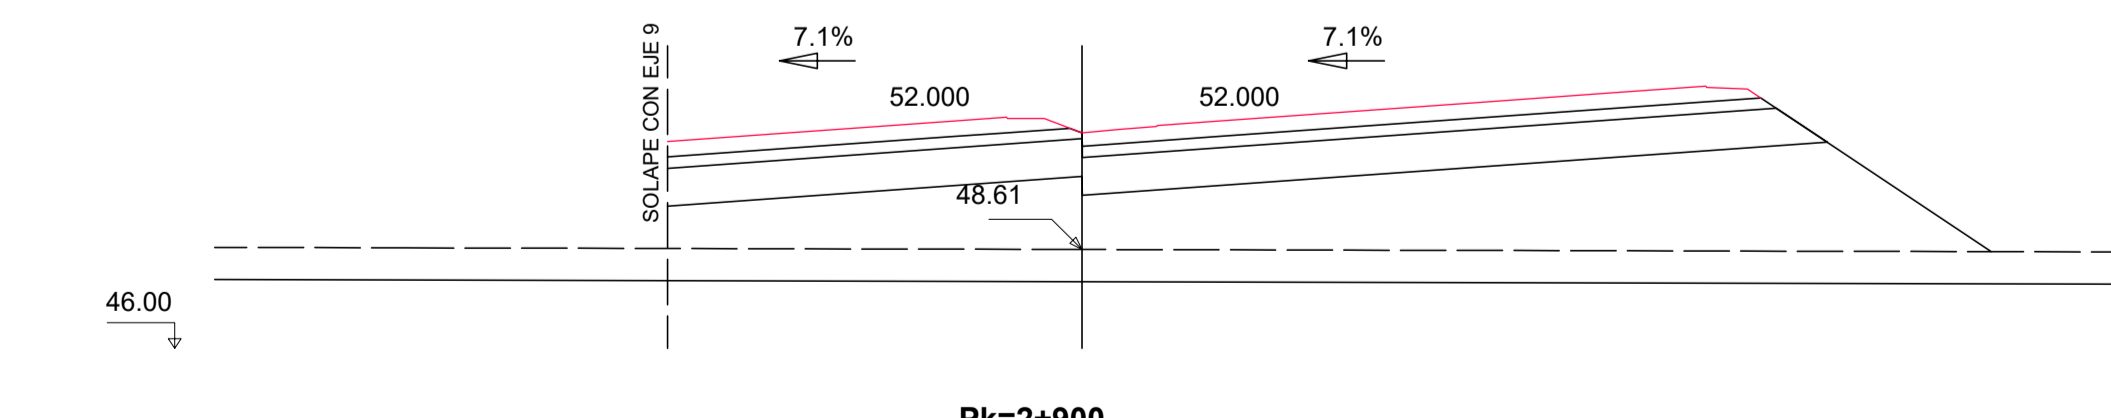


Pk=2+900
S. FIRME = 11.21 m2. S. VEGETAL = 29.76 m2.
S. SUELO ADEC = 30.00 m2.
S. SUELO S-EST3 = 8.71 m2.
S. TERRAPLEN = 95.23 m2.

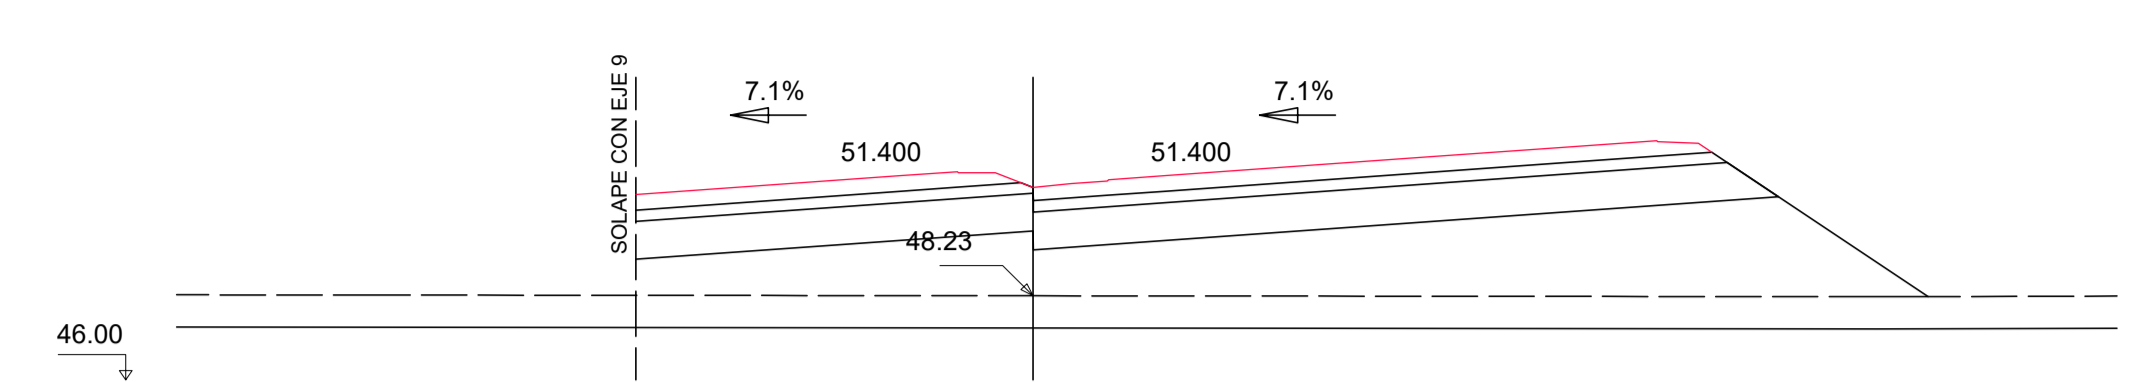


Pk=2+920
S. FIRME = 11.03 m2. S. VEGETAL = 29.05 m2.
S. SUELO ADEC = 29.54 m2.
S. SUELO S-EST3 = 8.57 m2.
S. TERRAPLEN = 86.33 m2.

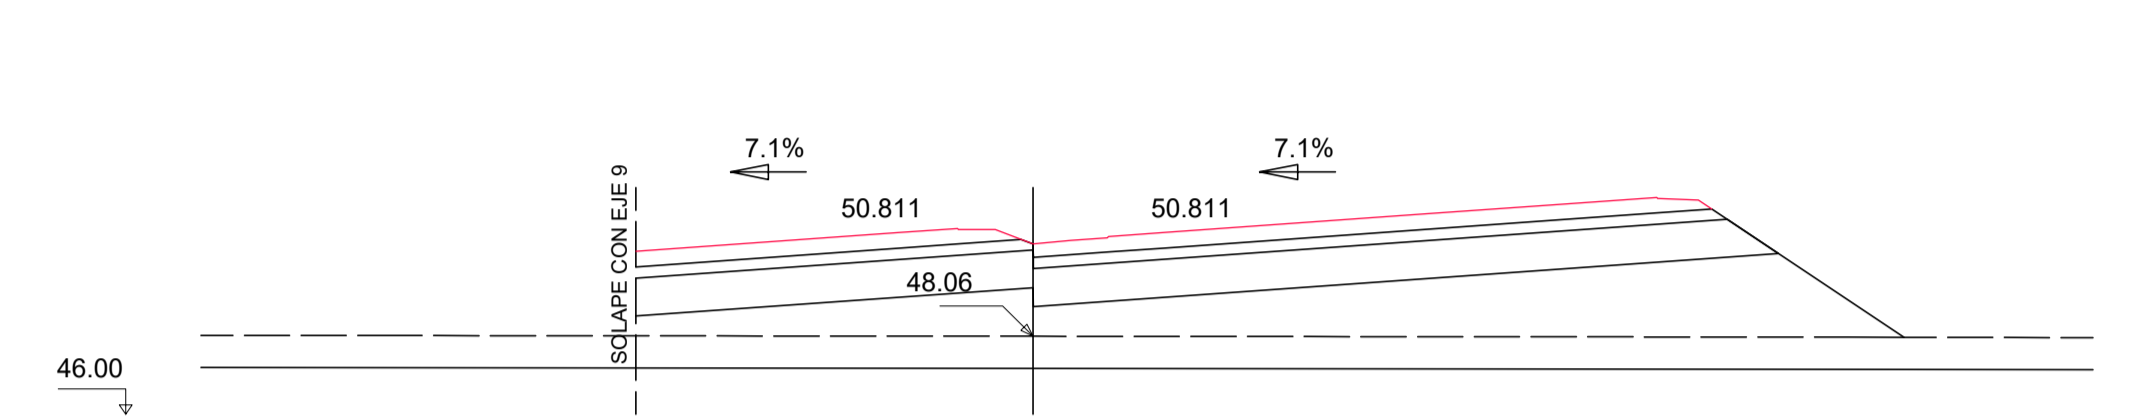


Pk=2+940
S. FIRME = 11.03 m2. S. VEGETAL = 28.51 m2.
S. SUELO ADEC = 29.54 m2.
S. SUELO S-EST3 = 8.57 m2.
S. TERRAPLEN = 71.27 m2.

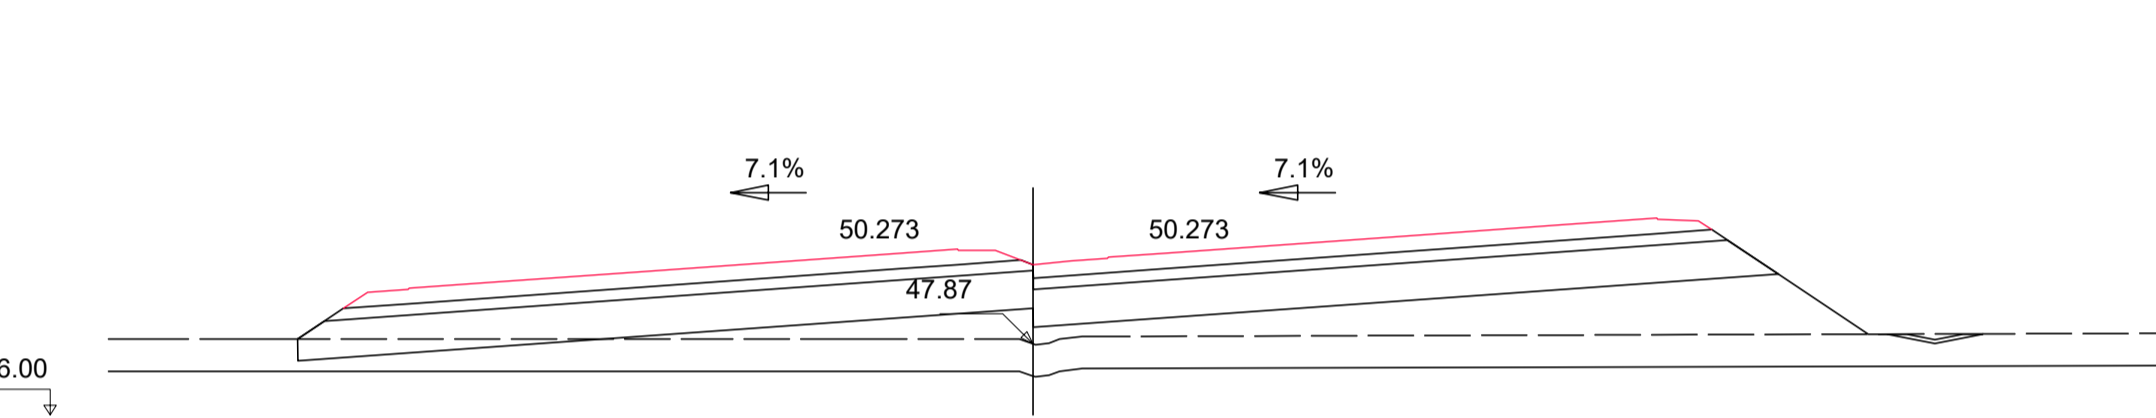


Pk=2+960
S. FIRME = 14.03 m2. S. REV CUN GUARDA = 0.20 m2. S. VEGETAL = 37.90 m2.
S. SUELO ADEC = 38.34 m2.
S. SUELO S-EST3 = 10.97 m2.
S. TERRAPLEN = 60.13 m2.

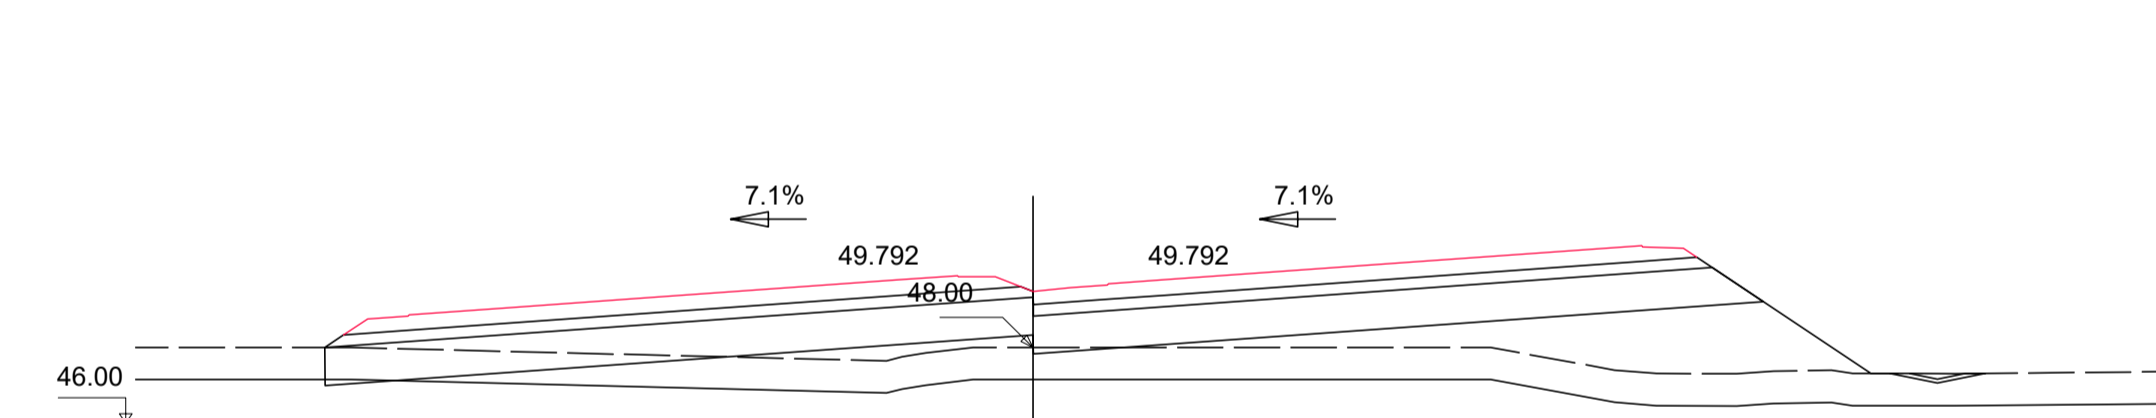




Pk=2+980
S. FIRME = 13.86 m2. S. TERRAPLEN = 50.00 m2.
S. D TIERRA = 0.15 m2. S. REV CUN GUARDA = 0.20 m2. S. VEGETAL = 37.34 m2.
S. SUELO ADEC = 37.38 m2.
S. SUELO S-EST3 = 10.85 m2.



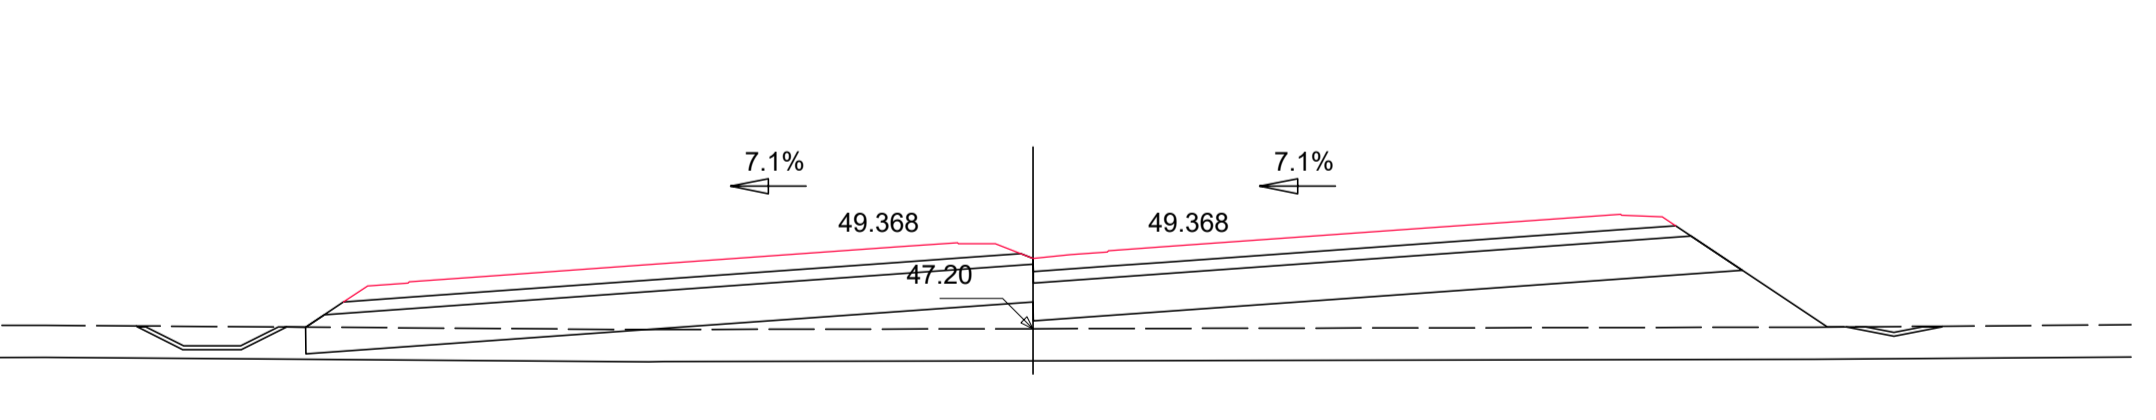




Pk=3+000
S. FIRME = 13.63 m2. S. REV CUN GUARDA = 0.60 m2. S. VEGETAL = 40.60 m2.
S. D TIERRA = 0.04 m2.
S. SUELO ADEC = 37.25 m2.
S. SUELO S-EST3 = 10.68 m2.
S. TERRAPLEN = 56.85 m2.

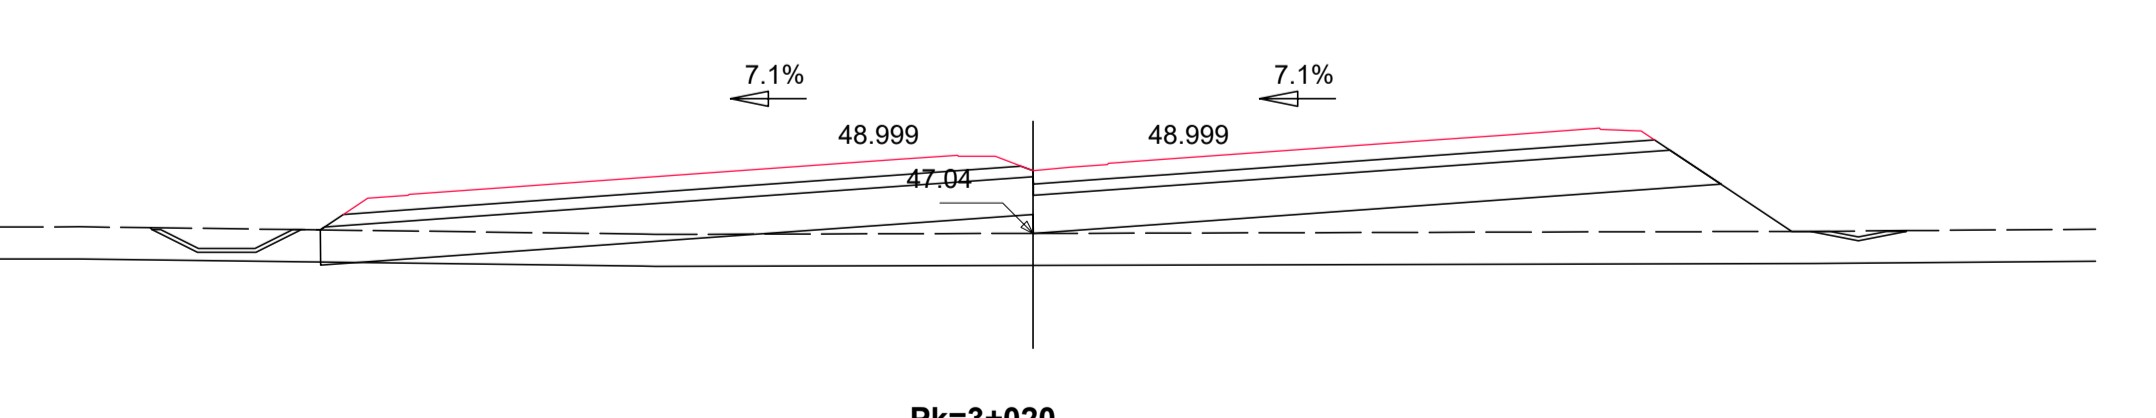


Pk=3+020
S. FIRME = 13.40 m2. S. TERRAPLEN = 46.67 m2.
S. D TIERRA = 0.04 m2. S. REV CUN GUARDA = 0.60 m2. S. VEGETAL = 39.50 m2.
S. SUELO ADEC = 36.37 m2.
S. SUELO S-EST3 = 10.51 m2.

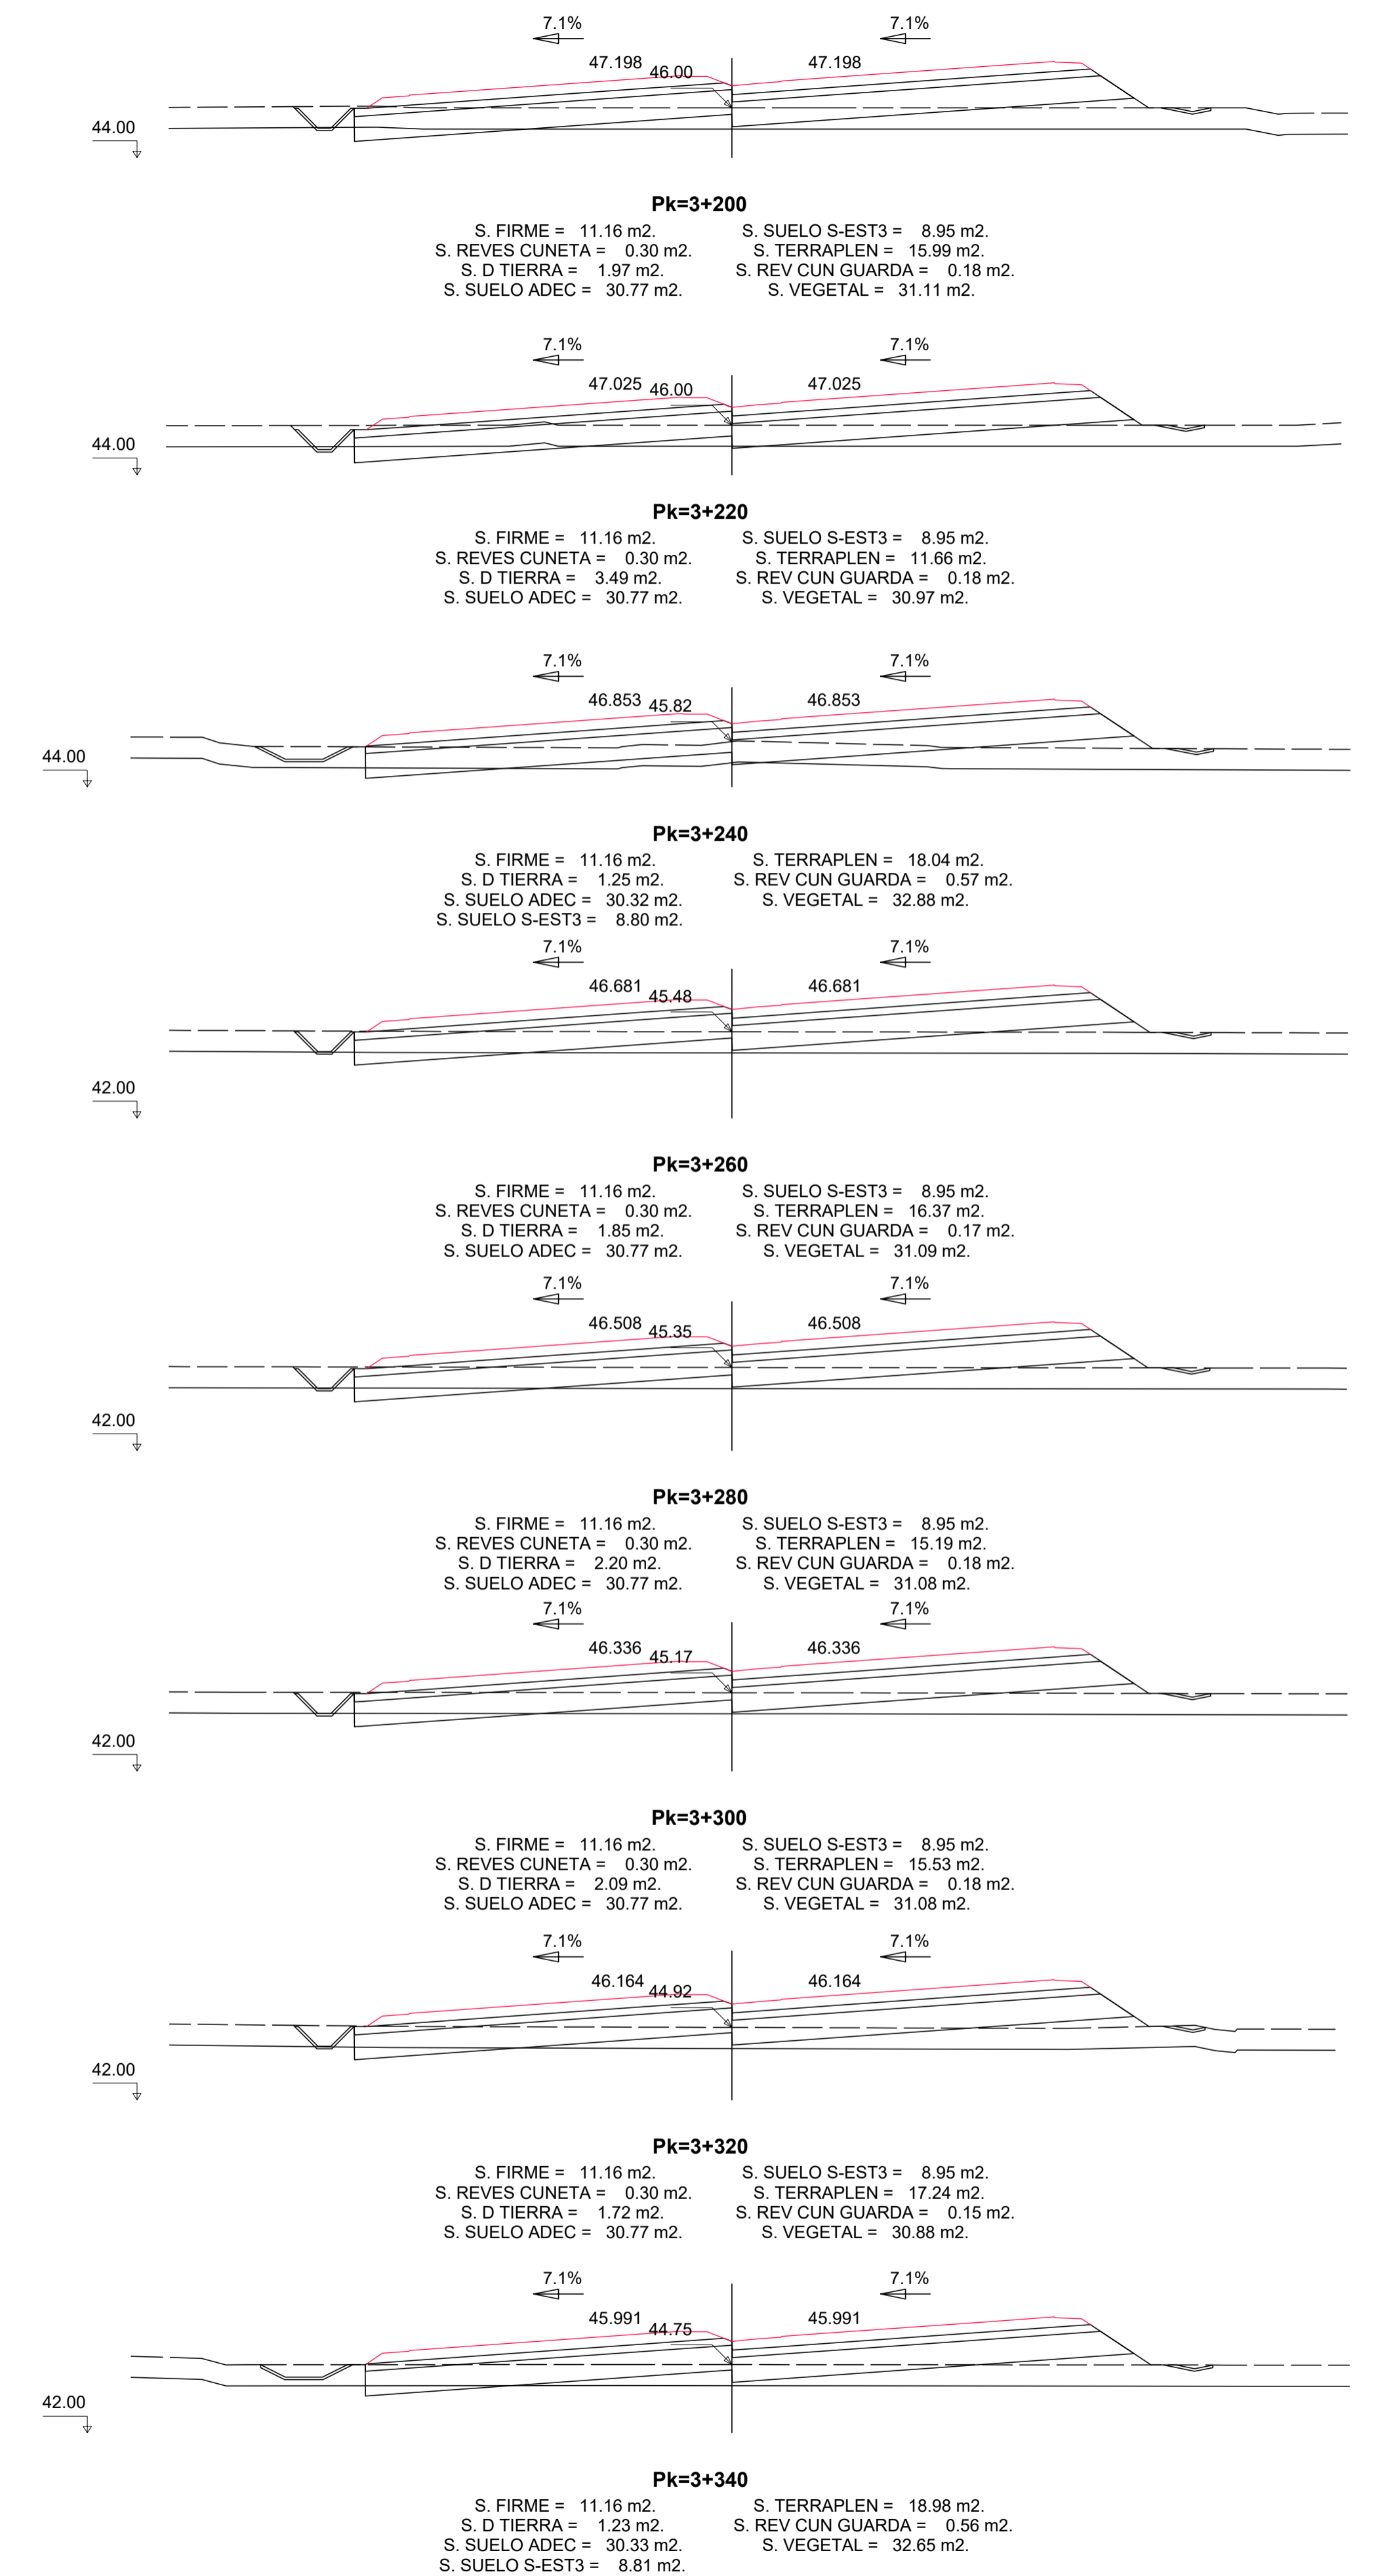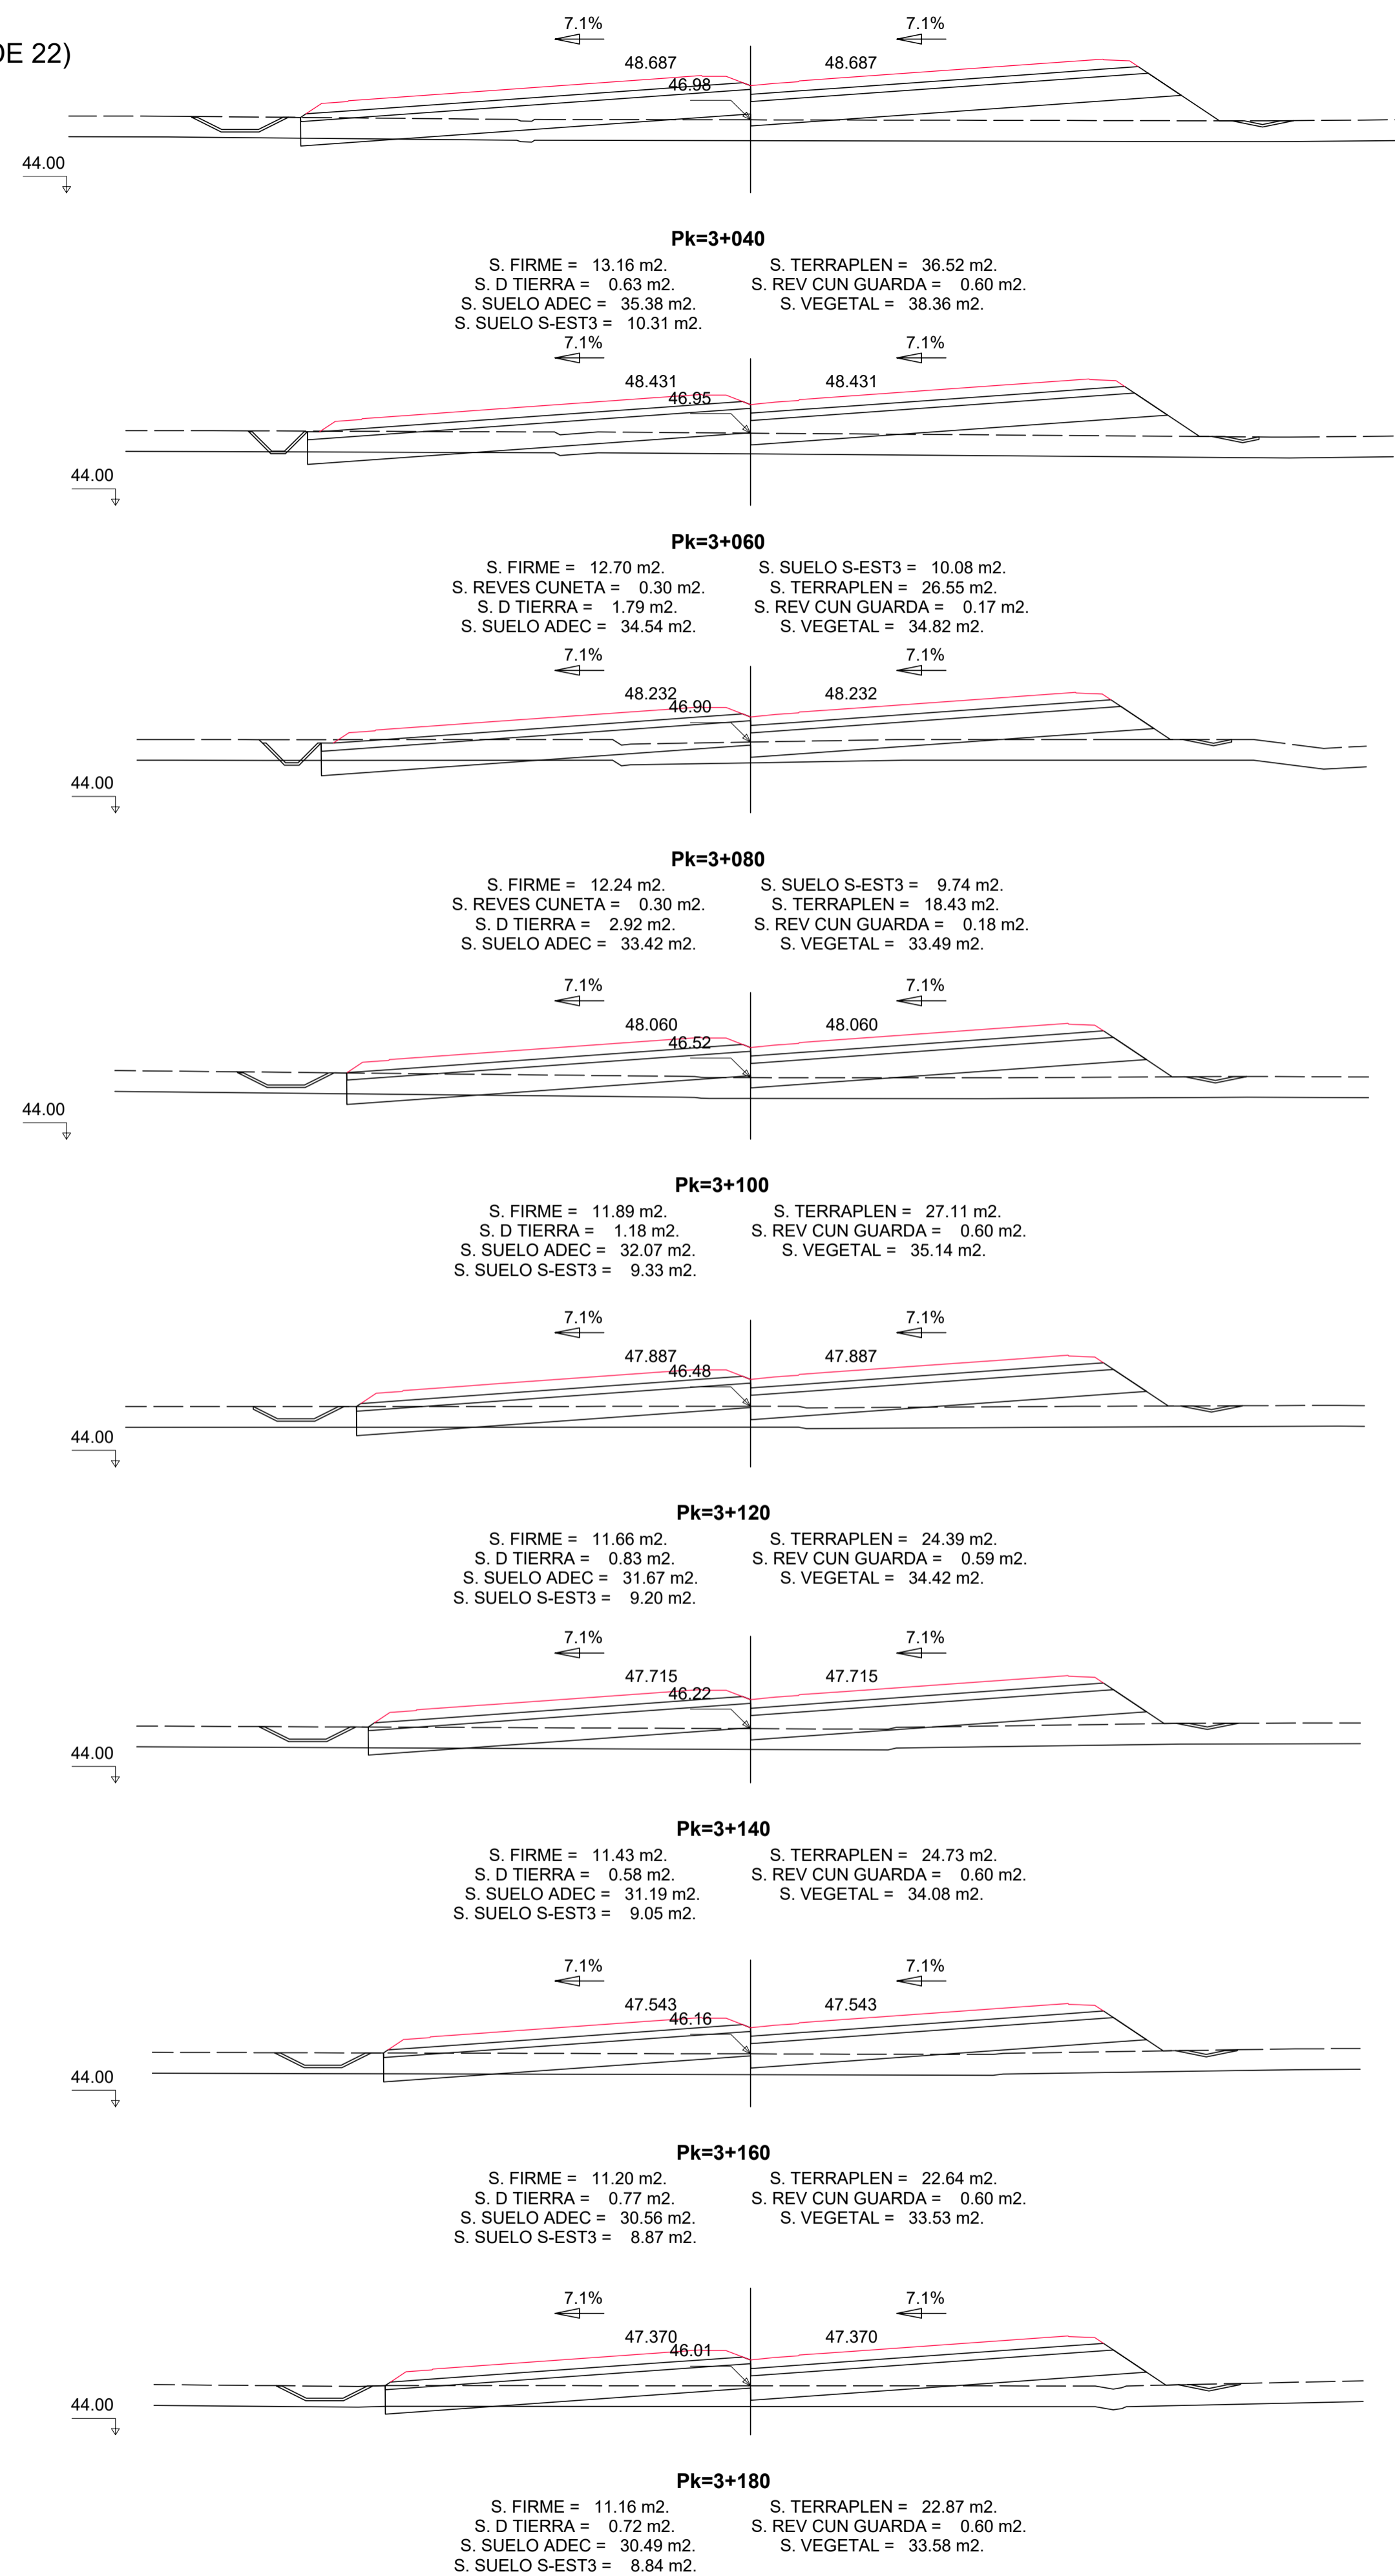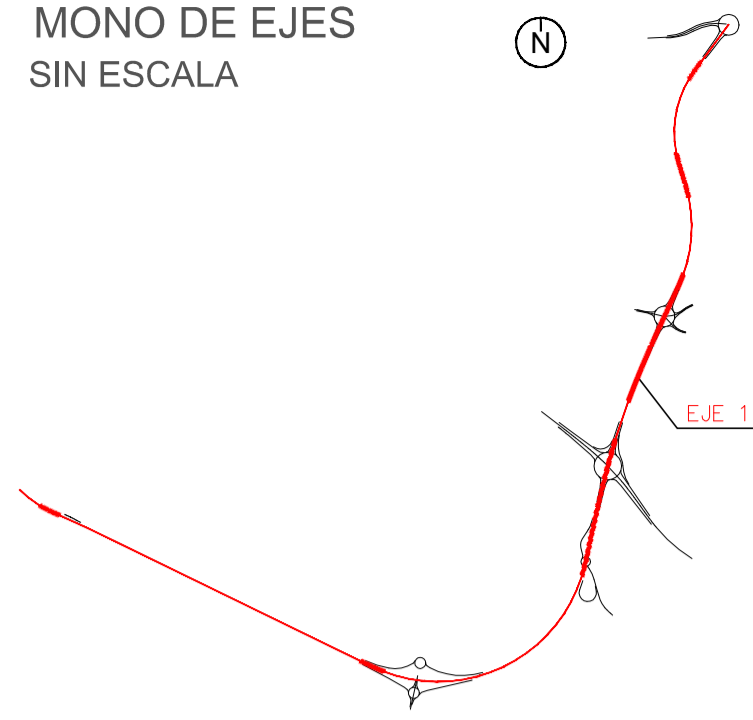

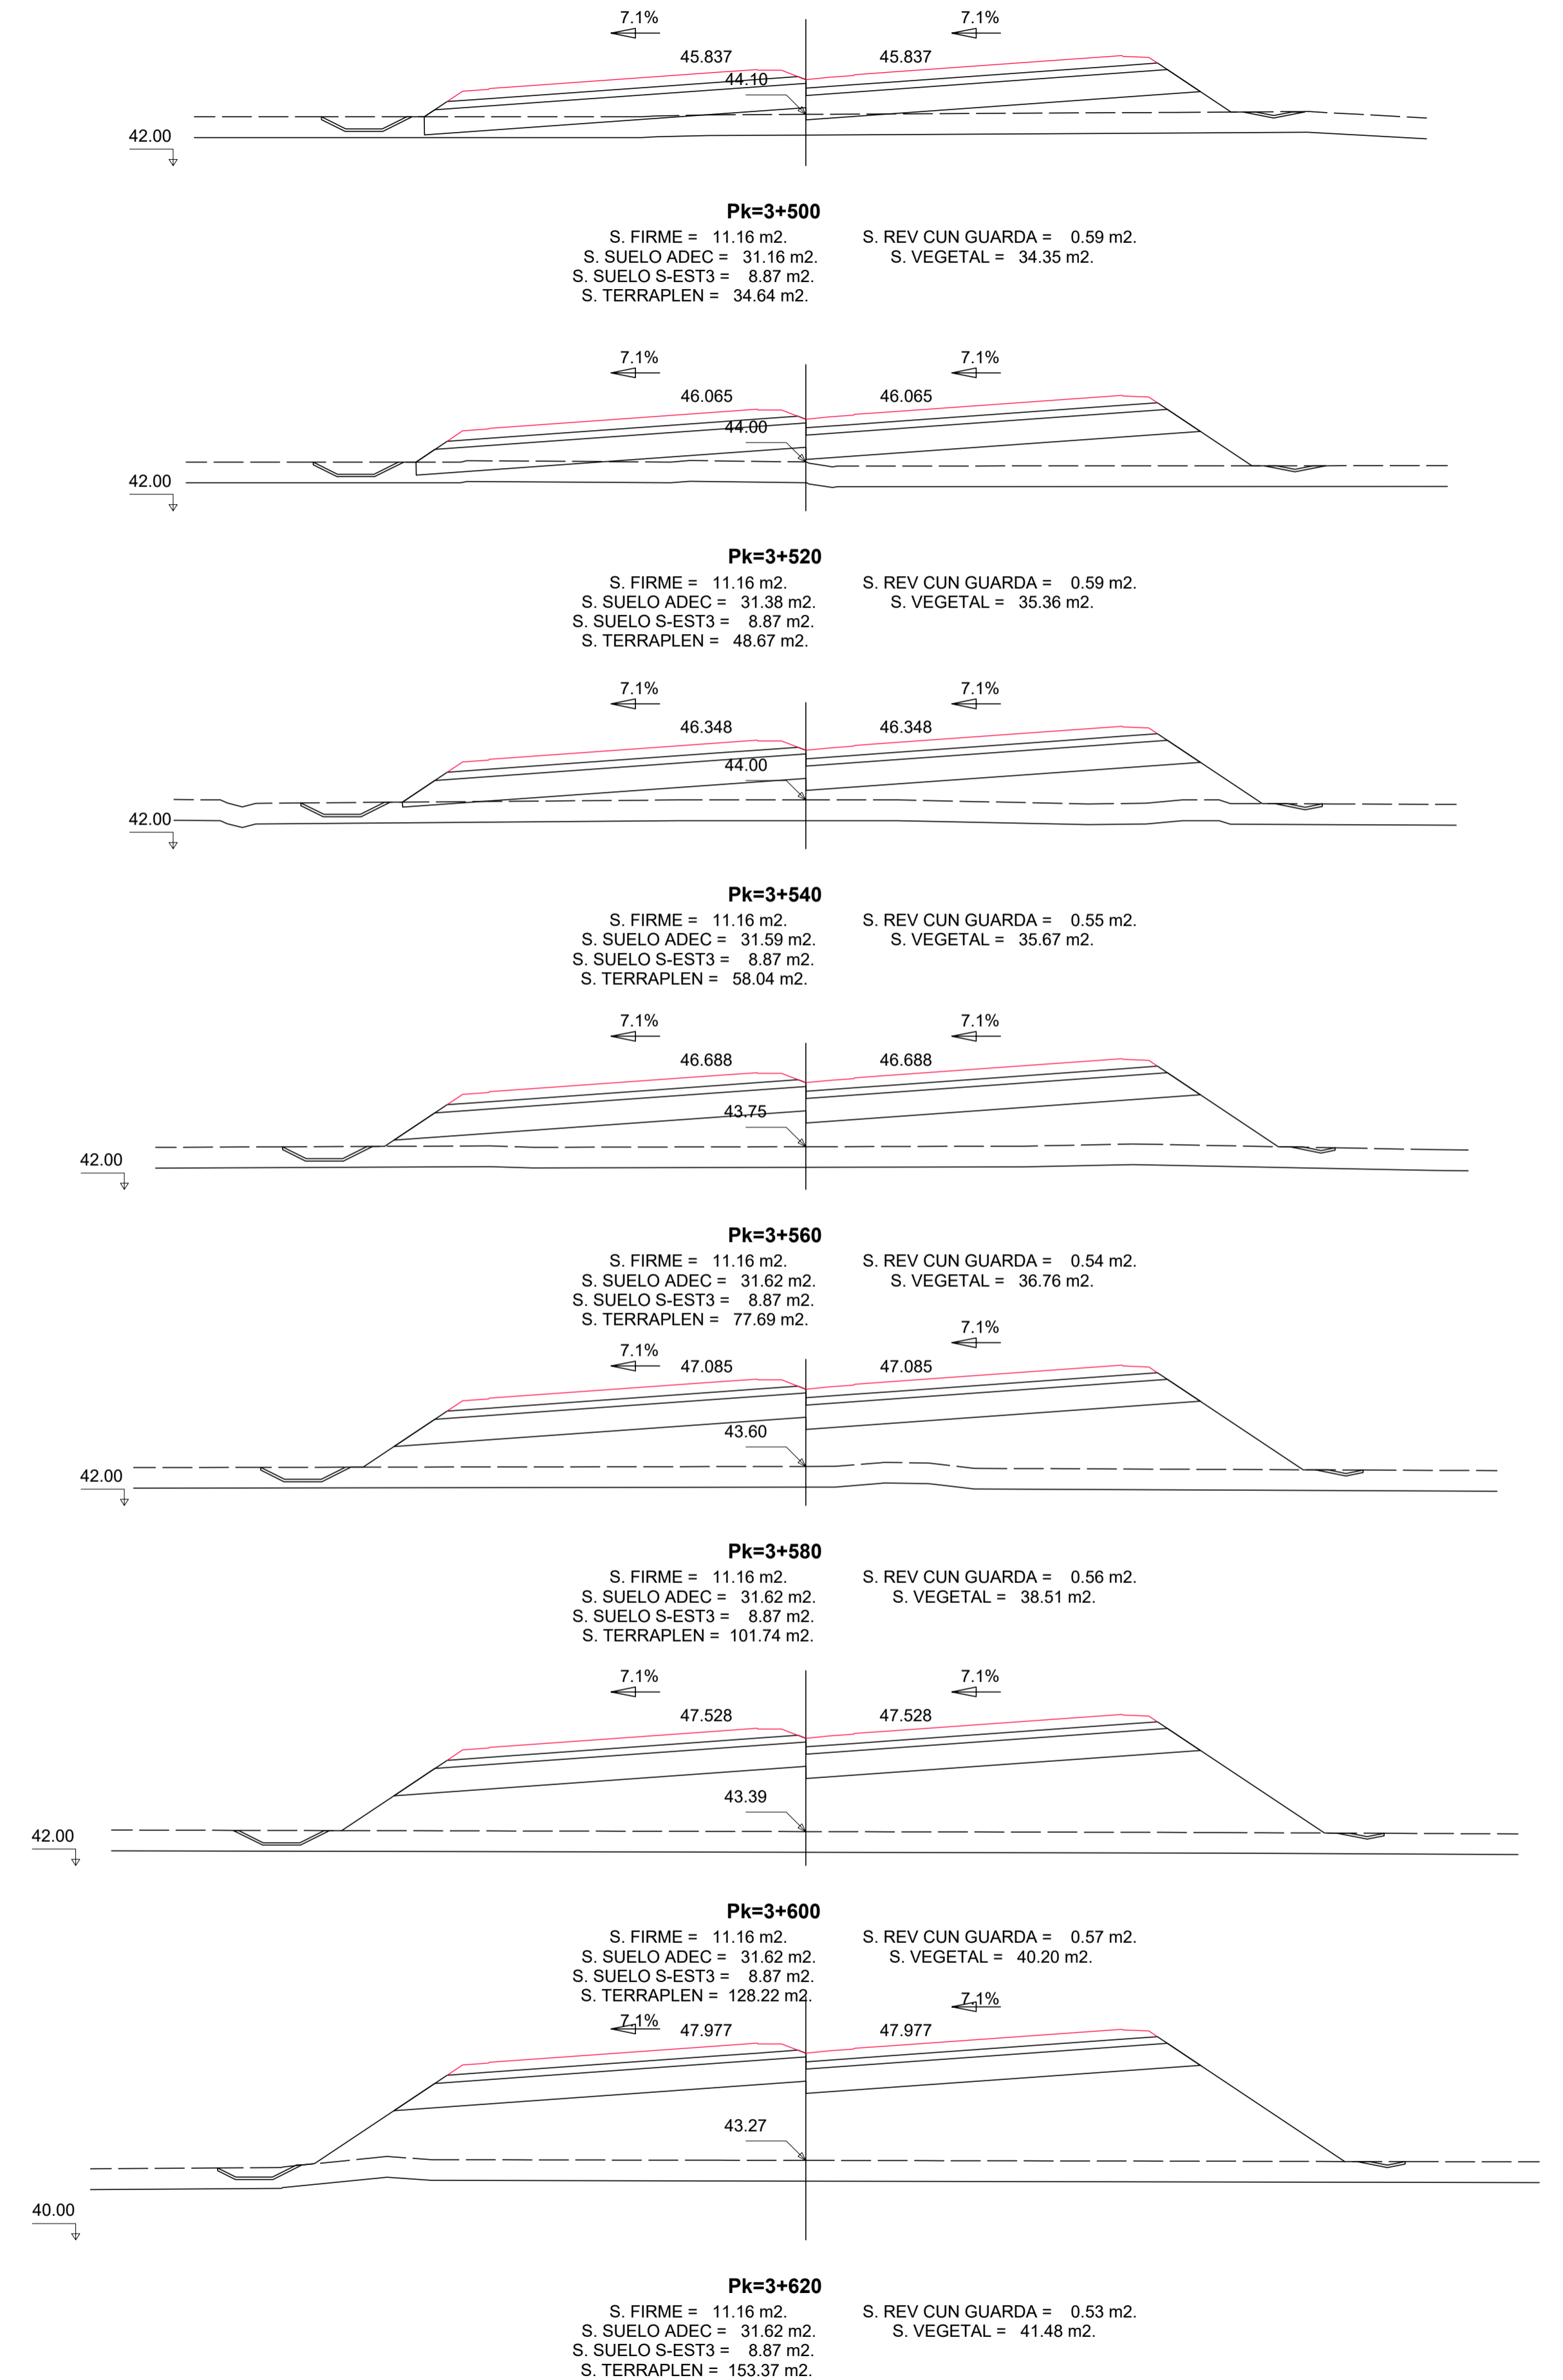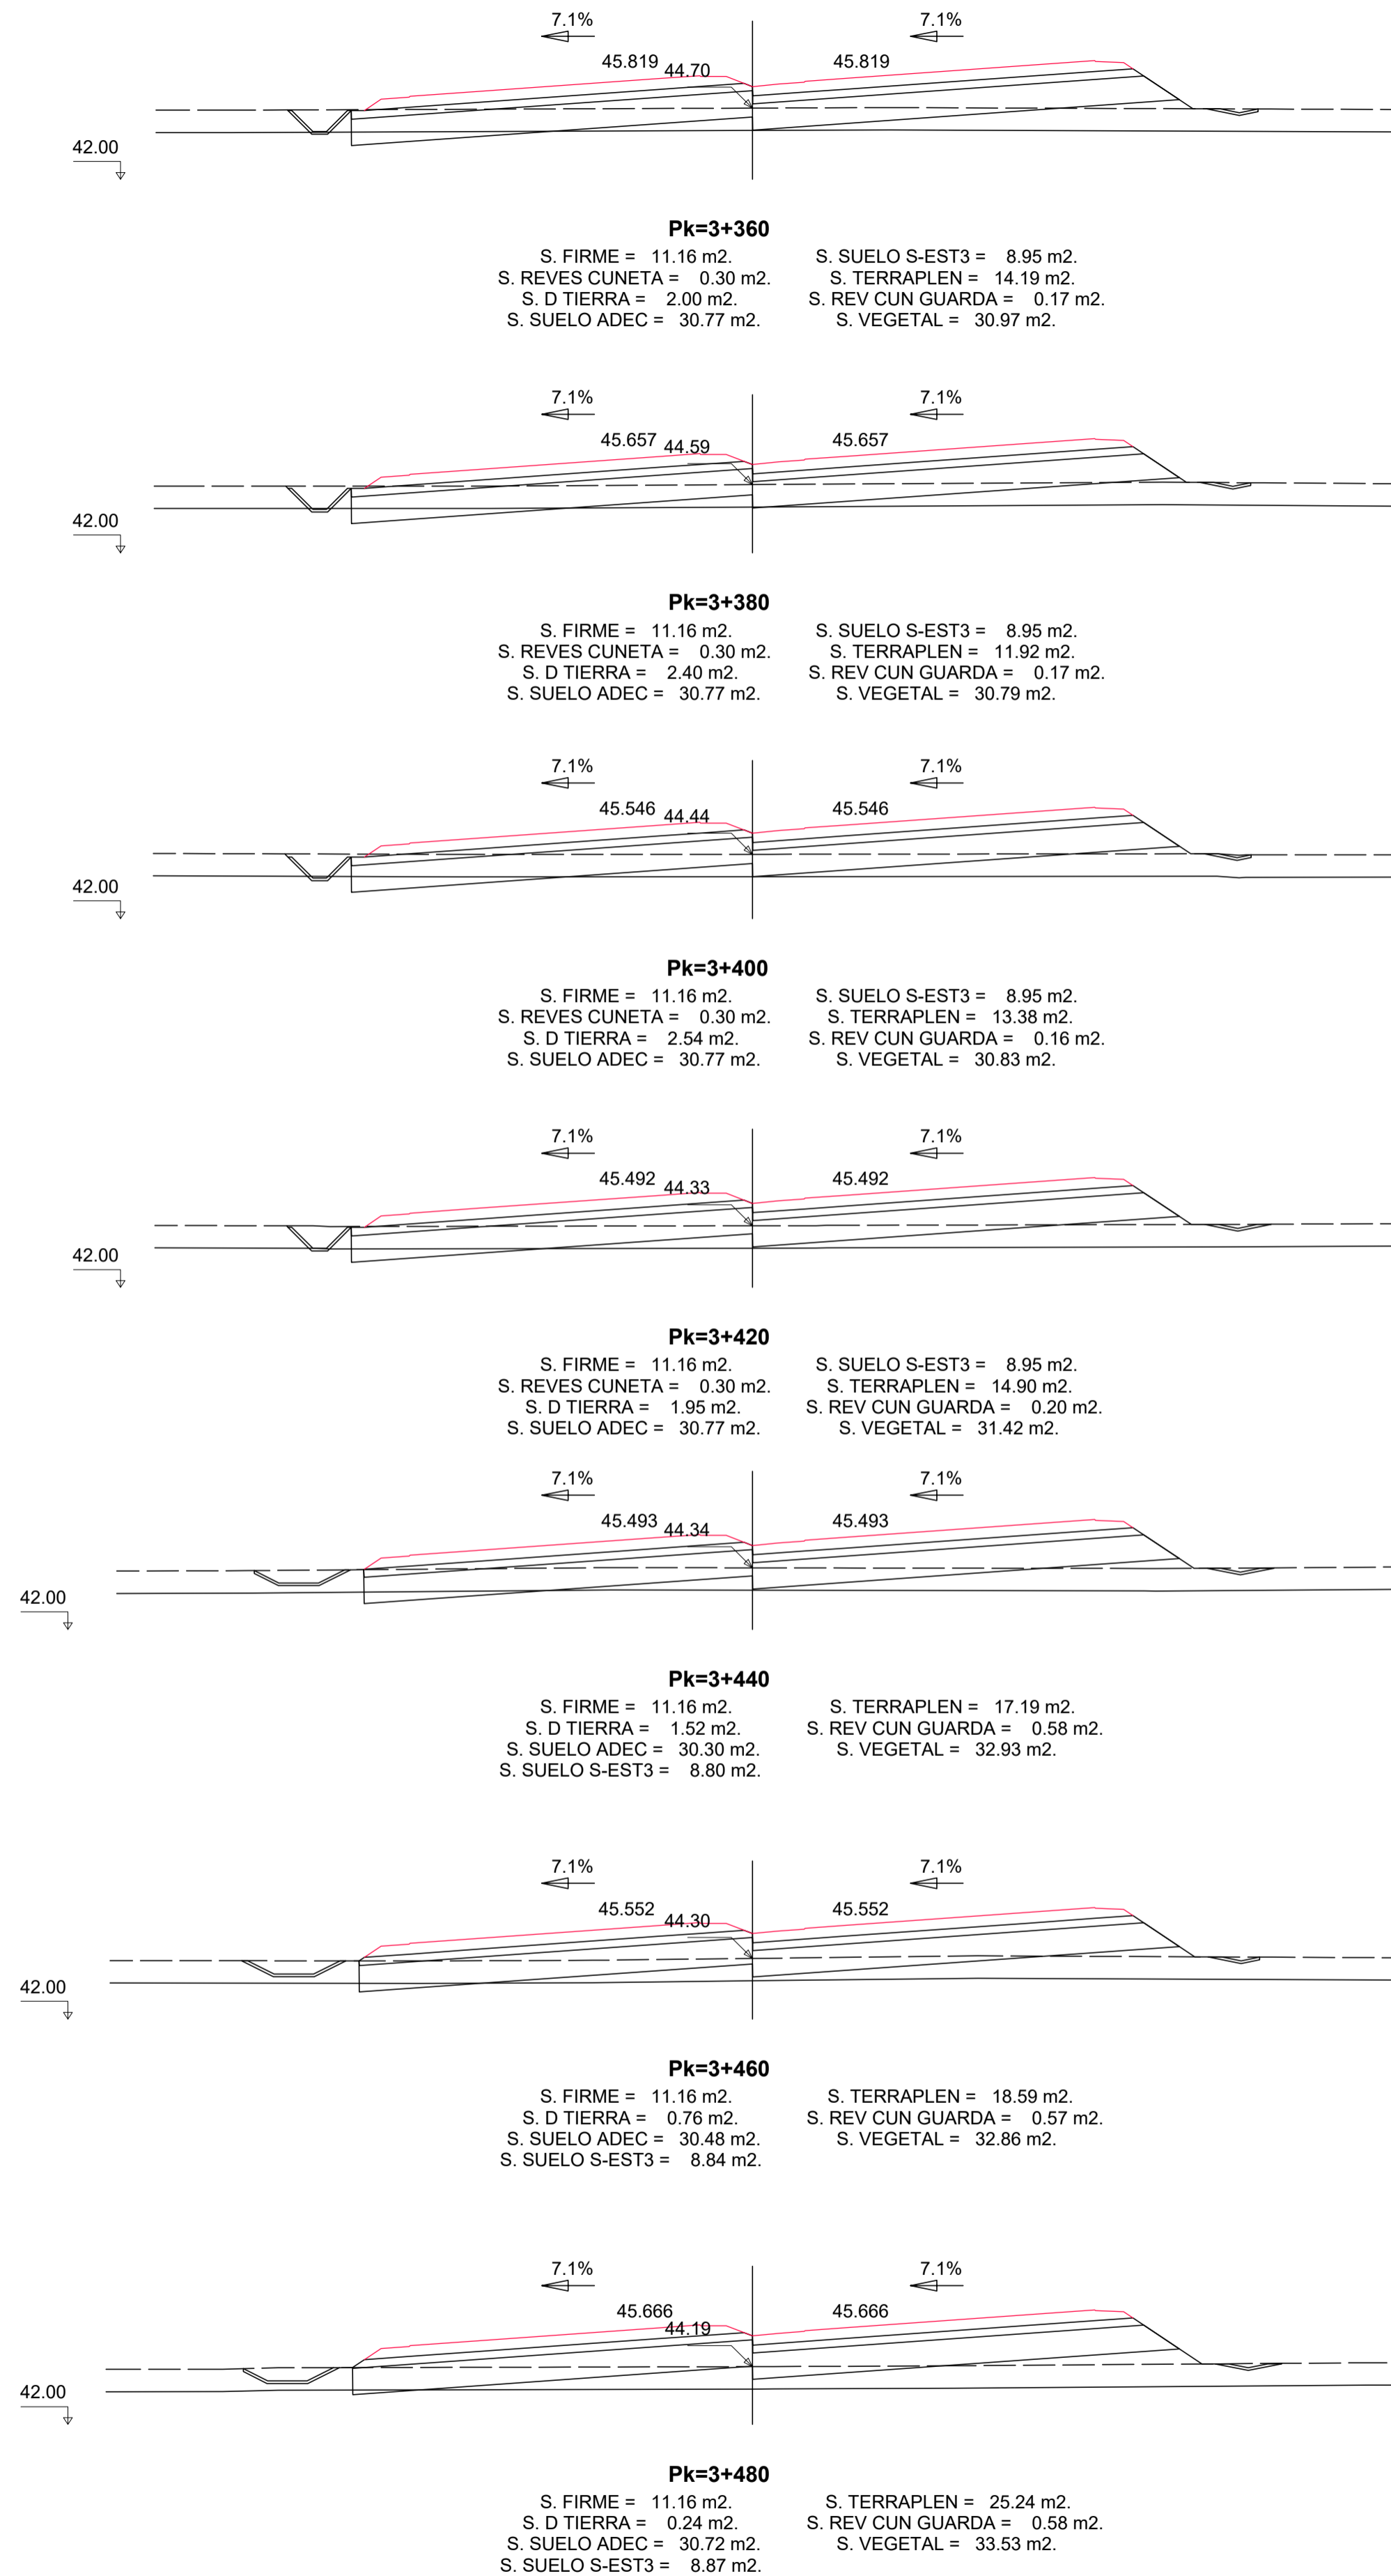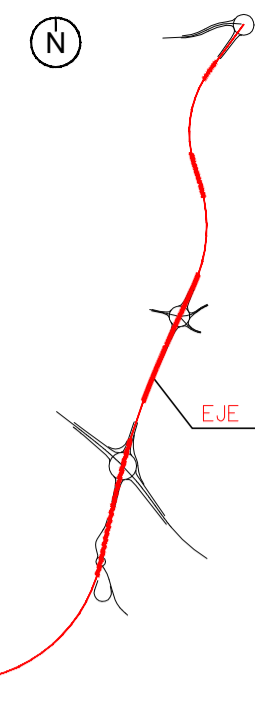


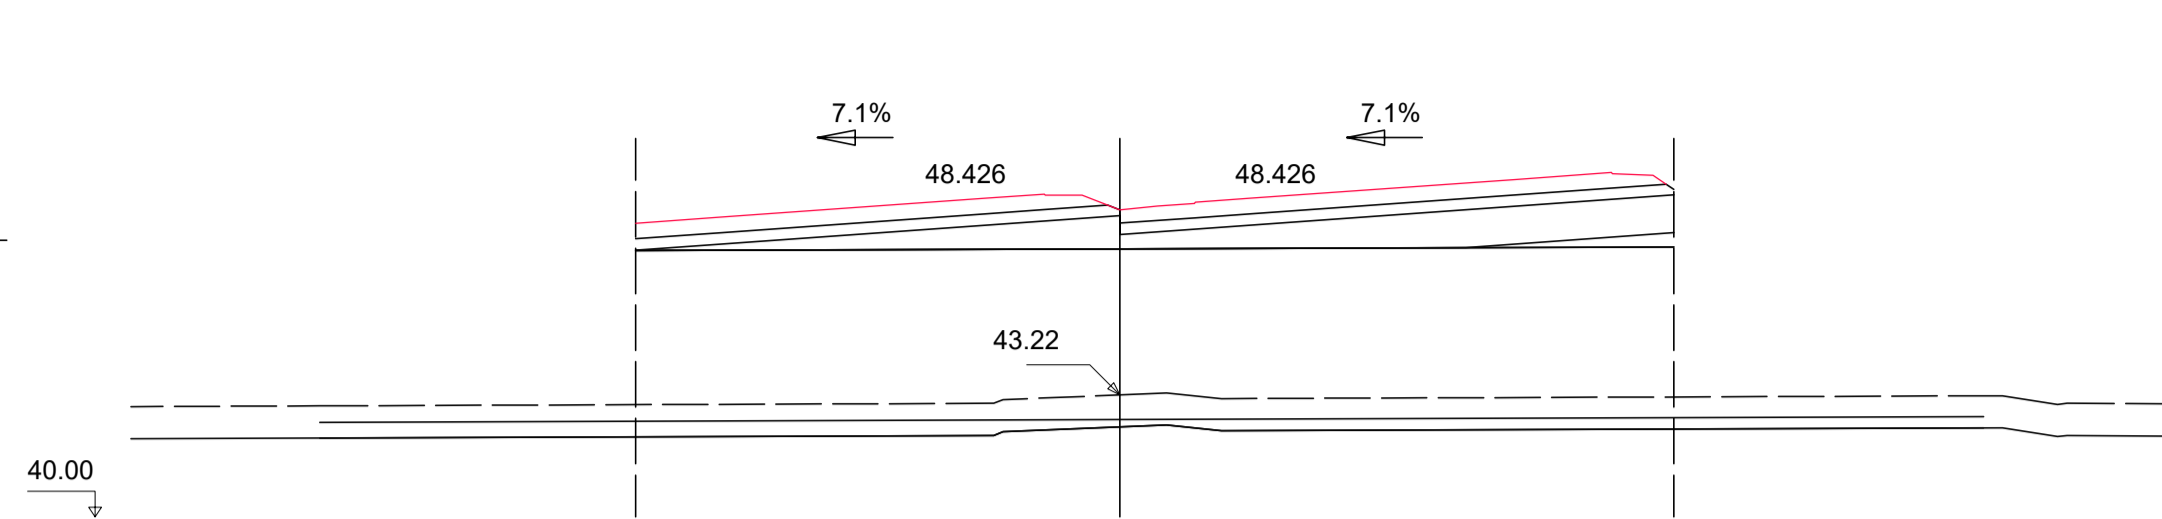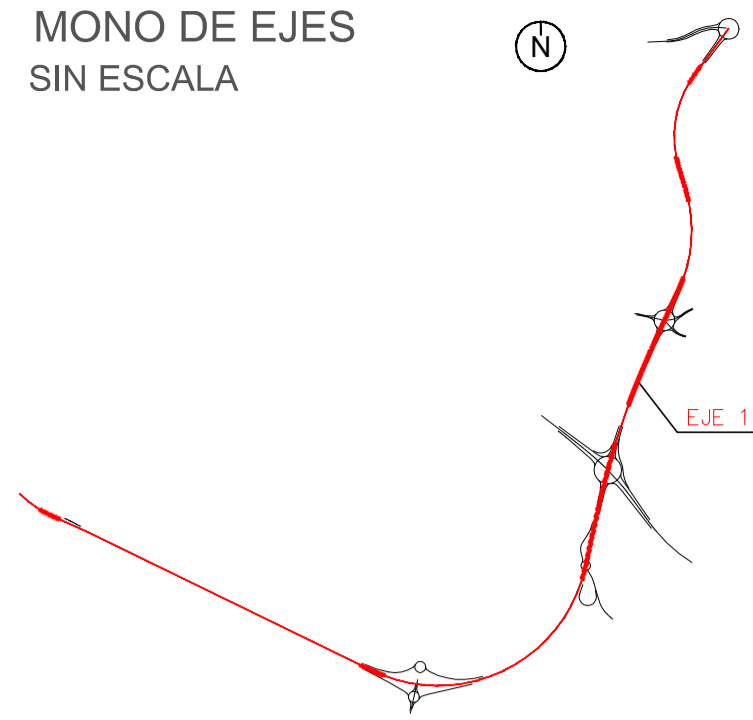


PK=3+640
 S. FIRME = 10.54 m2. S. VEGETAL = 37.41 m2.
 S. SUELO ADEC = 17.51 m2. S. REL EXC OF = 14.73 m2.
 S. SUELO S-EST3 = 8.20 m2.
 S. TERRAPLEN = 1.03 m2.

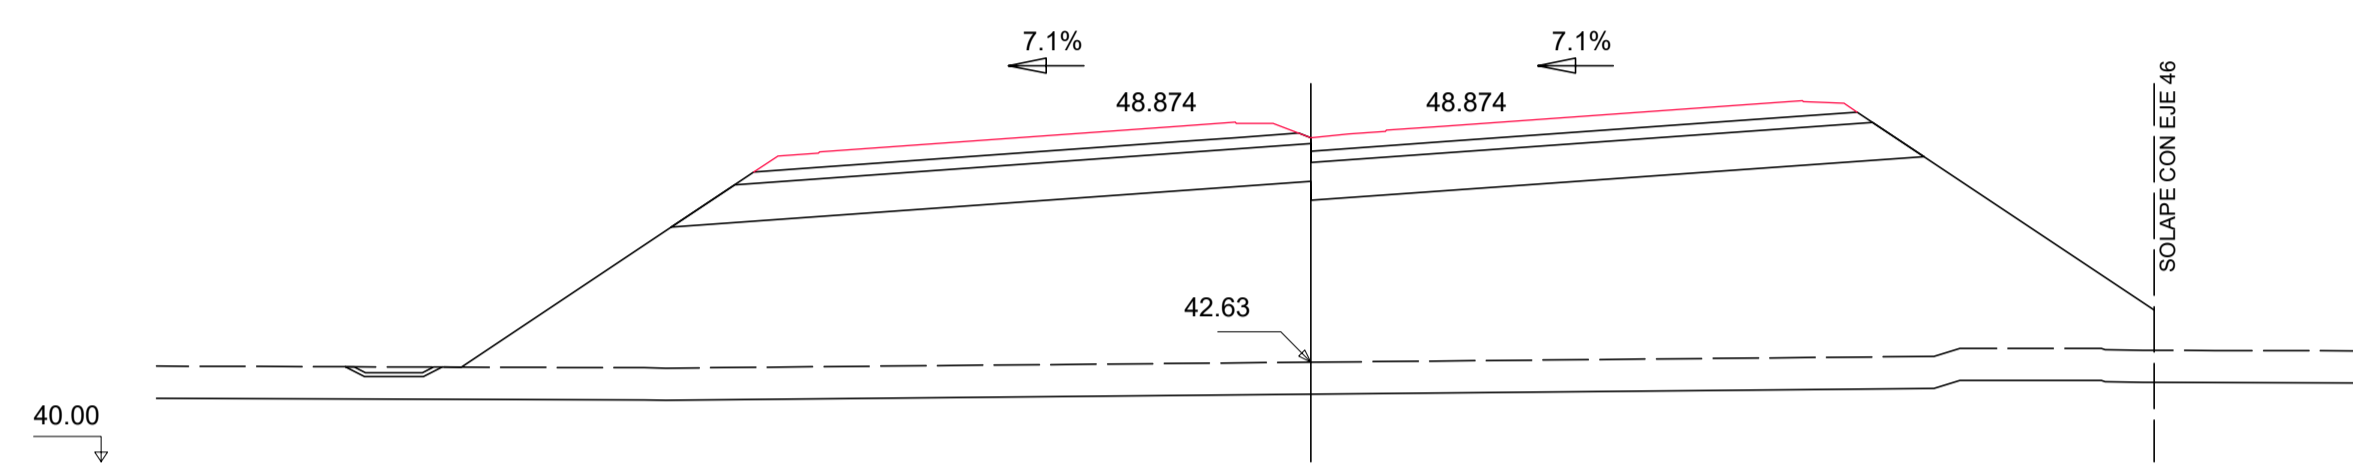


PK=3+660
 S. FIRME = 11.16 m2. S. REV CUN GUARDA = 0.24 m2.
 S. SUELO ADEC = 31.62 m2. S. VEGETAL = 40.67 m2.
 S. SUELO S-EST3 = 8.87 m2.
 S. TERRAPLEN = 218.83 m2.

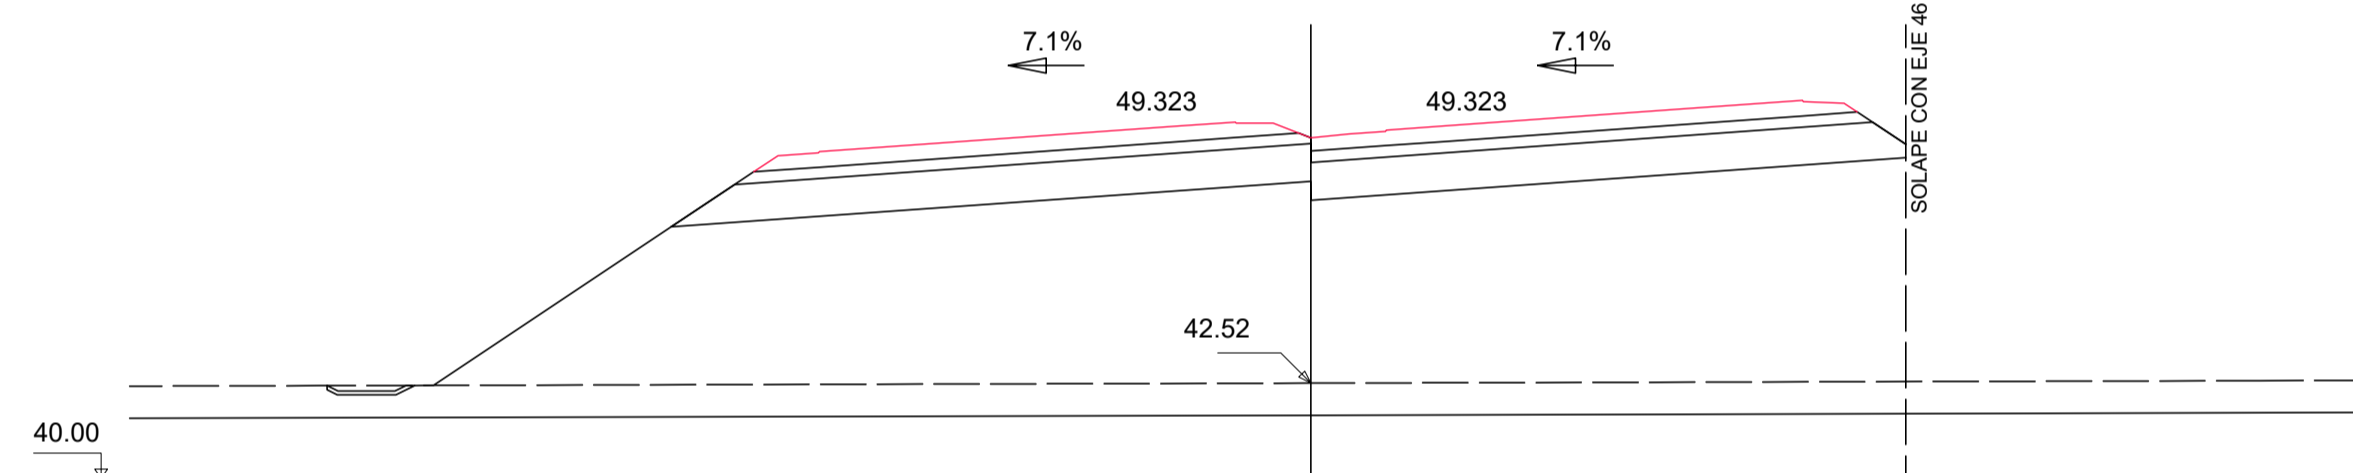


PK=3+680
 S. FIRME = 11.16 m2. S. REV CUN GUARDA = 0.23 m2.
 S. SUELO ADEC = 31.54 m2. S. VEGETAL = 35.50 m2.
 S. SUELO S-EST3 = 8.87 m2.
 S. TERRAPLEN = 213.29 m2.

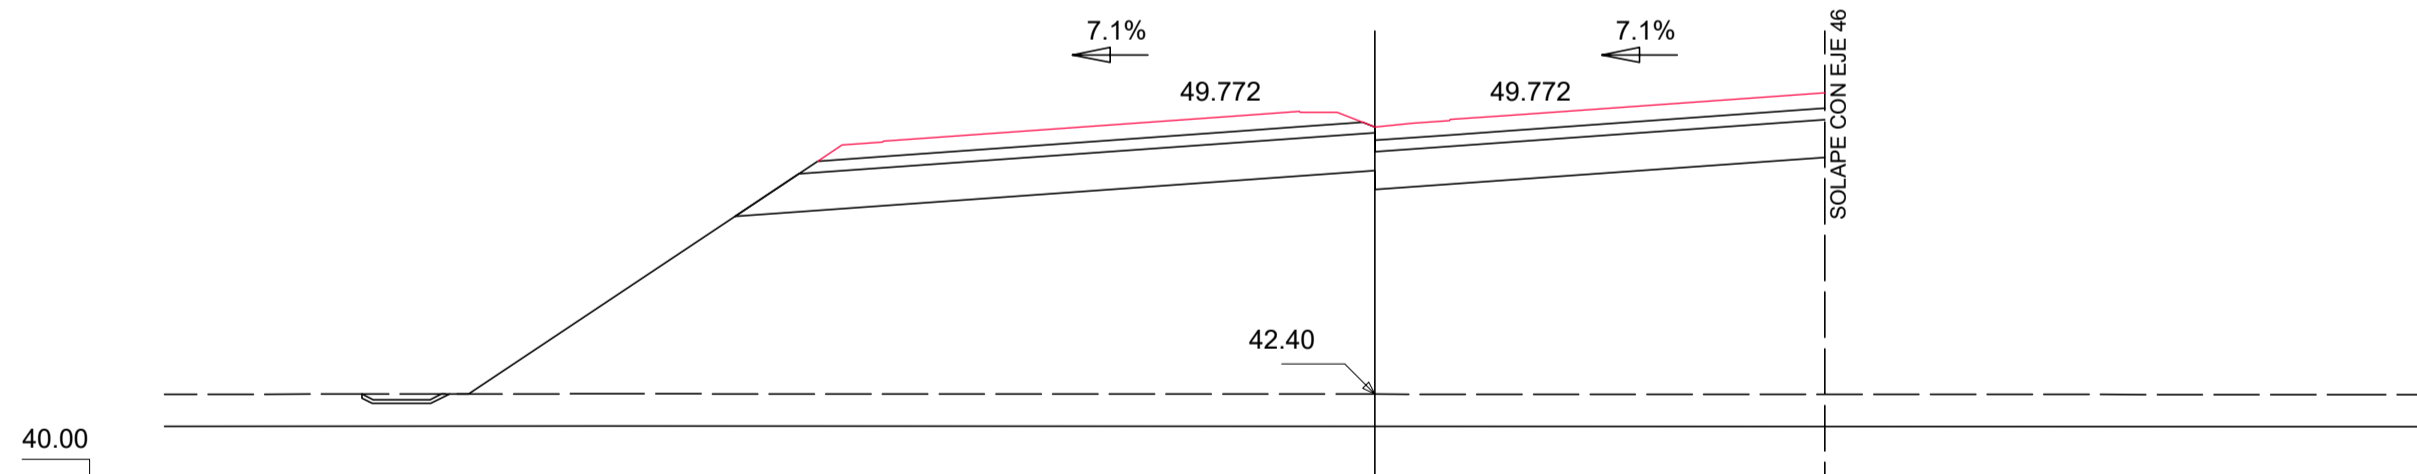


PK=3+700
 S. FIRME = 10.30 m2. S. REV CUN GUARDA = 0.23 m2.
 S. SUELO ADEC = 27.99 m2. S. VEGETAL = 32.89 m2.
 S. SUELO S-EST3 = 8.04 m2.
 S. TERRAPLEN = 208.25 m2.

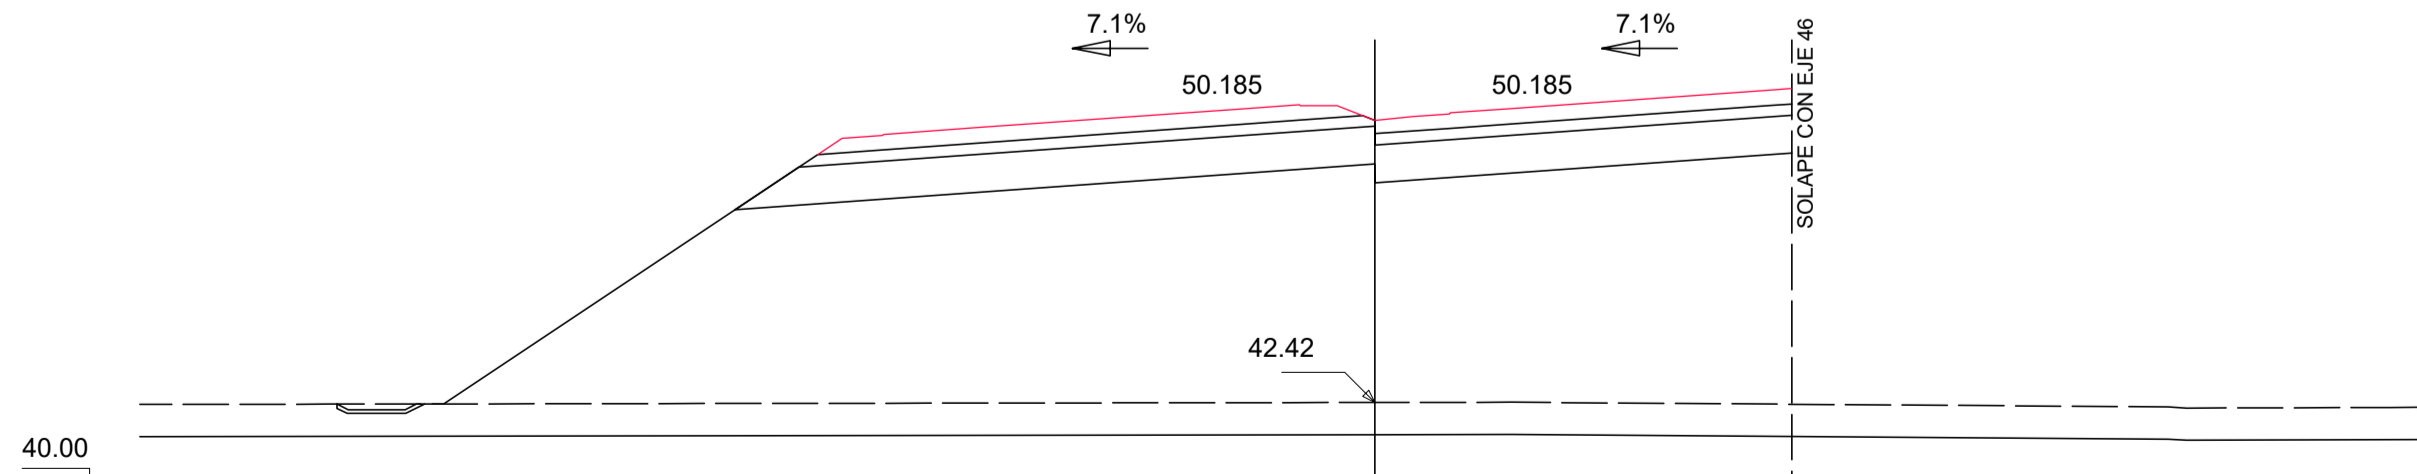


PK=3+720
 S. FIRME = 9.95 m2. S. REV CUN GUARDA = 0.23 m2.
 S. SUELO ADEC = 27.11 m2. S. VEGETAL = 32.71 m2.
 S. SUELO S-EST3 = 7.78 m2.
 S. TERRAPLEN = 217.28 m2.

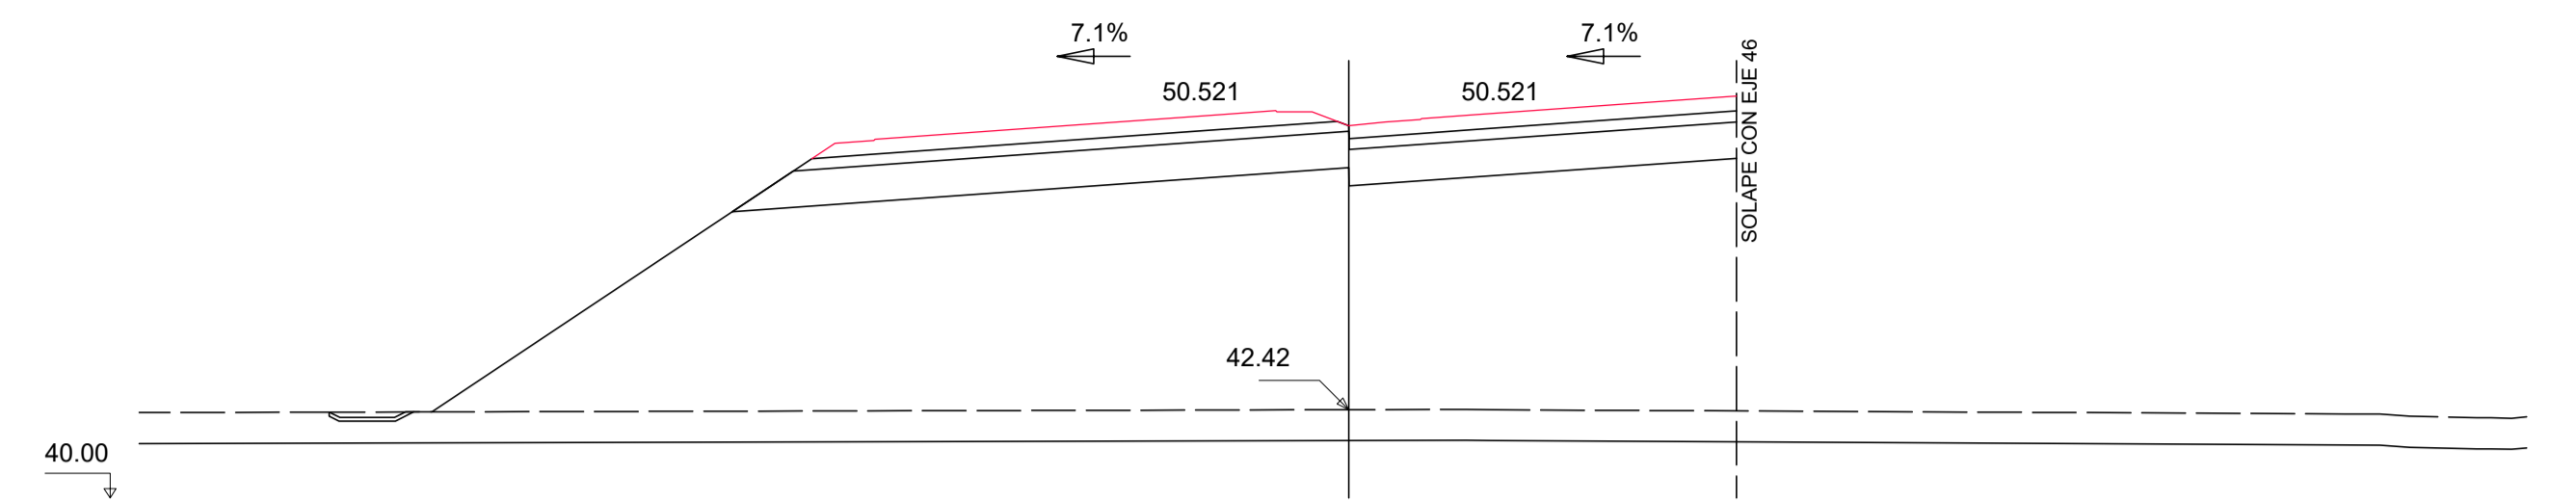


PK=3+740
 S. FIRME = 9.79 m2. S. REV CUN GUARDA = 0.23 m2.
 S. SUELO ADEC = 26.73 m2. S. VEGETAL = 32.83 m2.
 S. SUELO S-EST3 = 7.66 m2.
 S. TERRAPLEN = 226.98 m2.

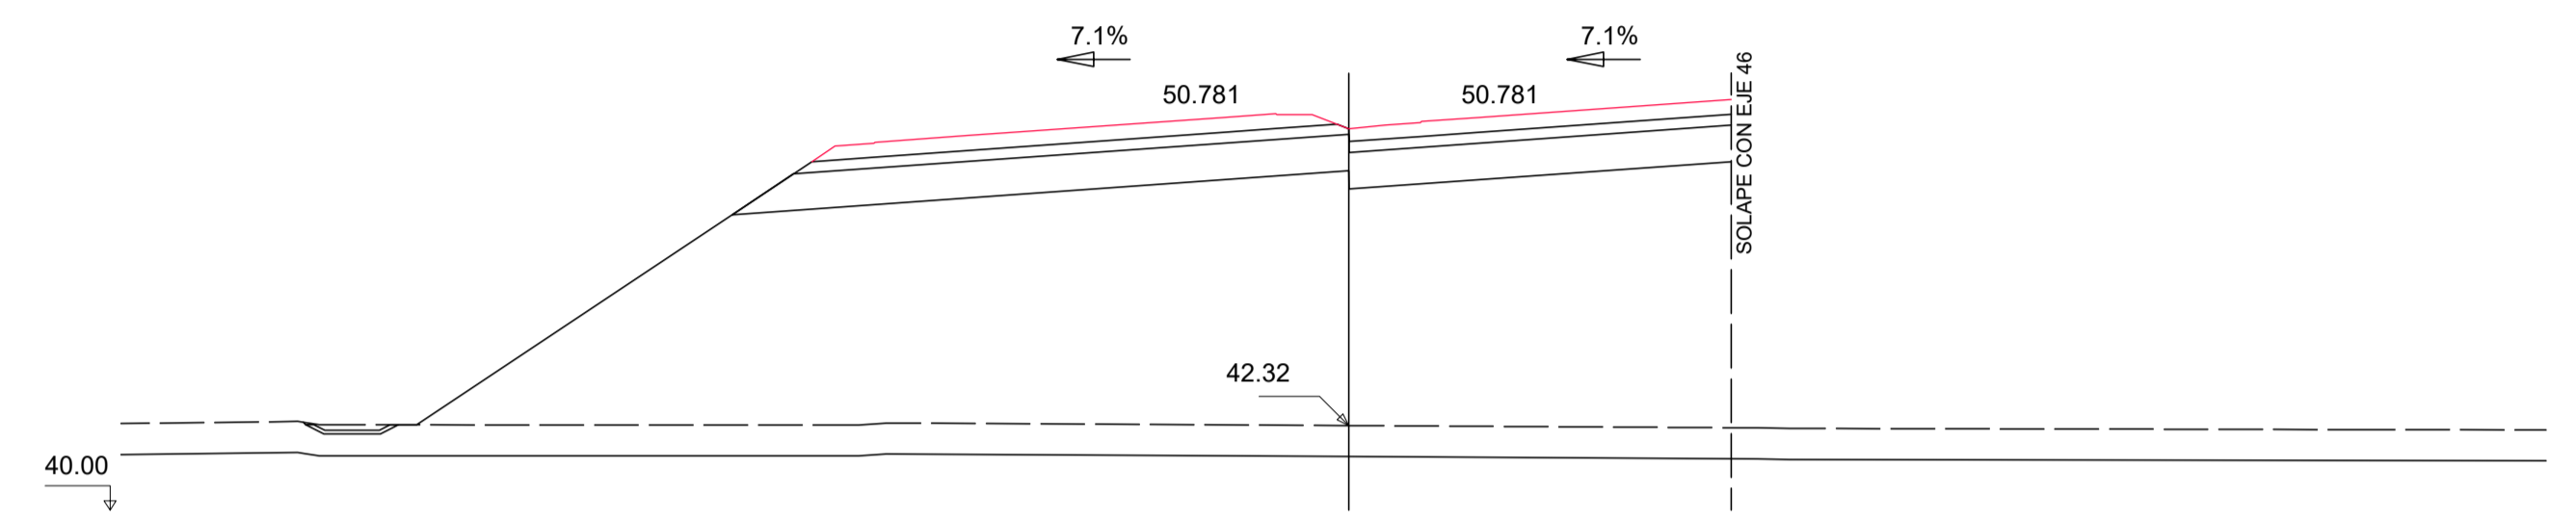


PK=3+760
 S. FIRME = 9.73 m2. S. REV CUN GUARDA = 0.24 m2.
 S. SUELO ADEC = 26.58 m2. S. VEGETAL = 33.32 m2.
 S. SUELO S-EST3 = 7.62 m2.
 S. TERRAPLEN = 238.02 m2.

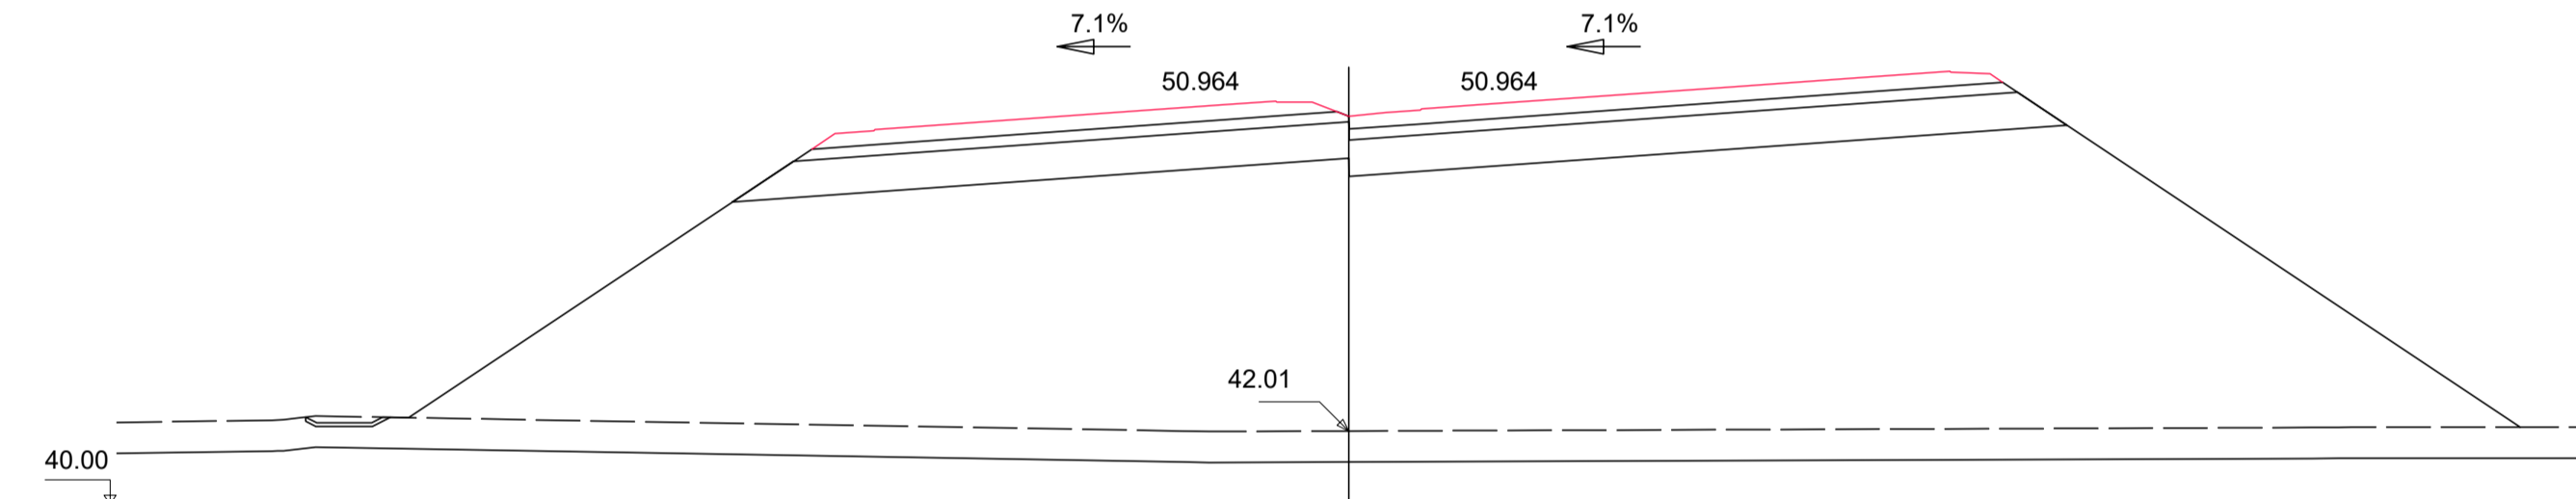


PK=3+780
 S. FIRME = 12.59 m2. S. REV CUN GUARDA = 0.23 m2.
 S. SUELO ADEC = 35.12 m2. S. VEGETAL = 51.67 m2.
 S. SUELO S-EST3 = 9.92 m2.
 S. TERRAPLEN = 396.01 m2.

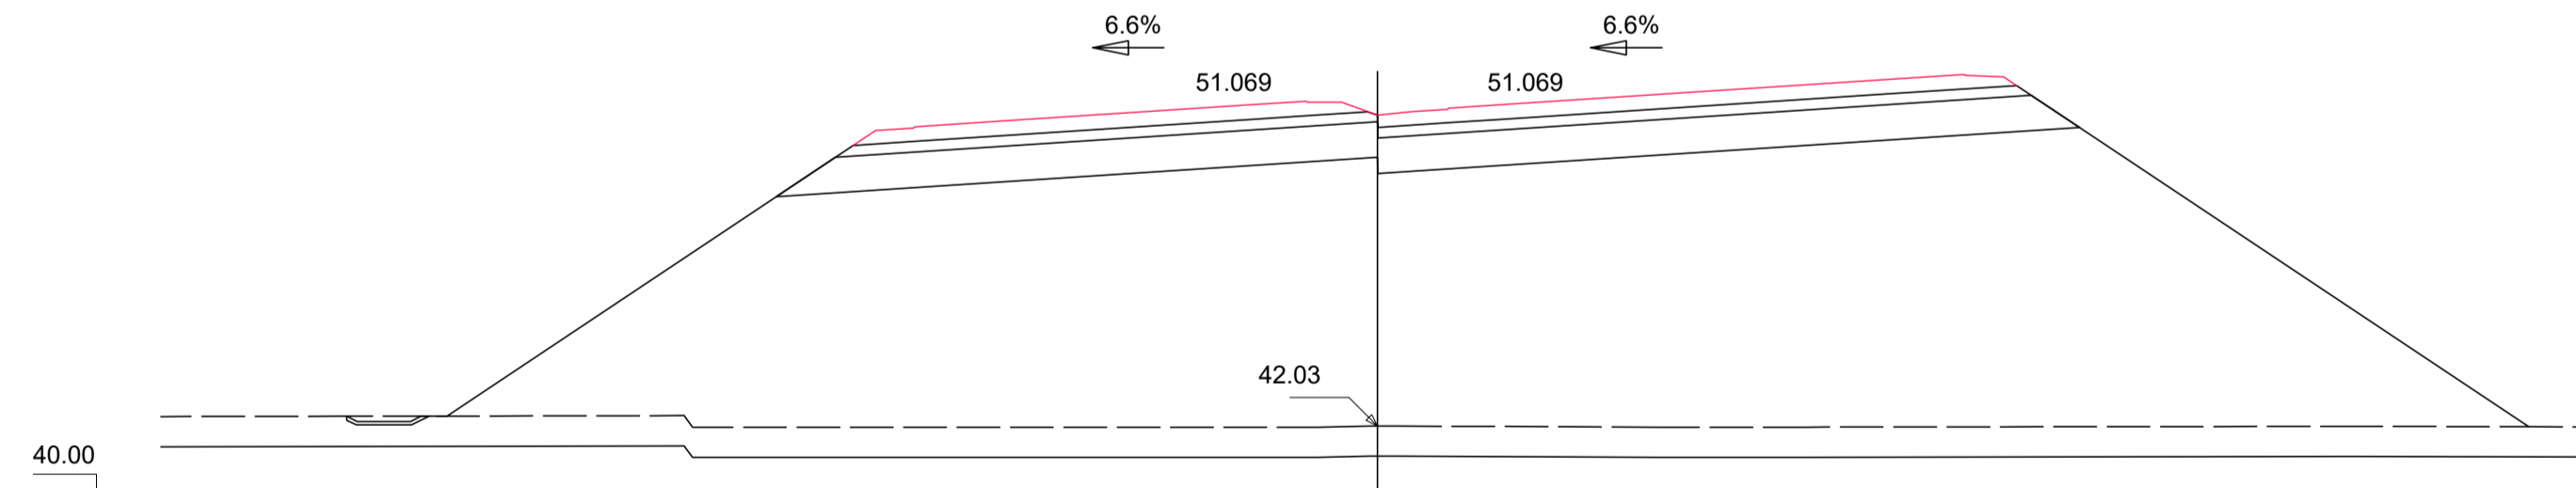











PK=3+800
 S. FIRME = 12.60 m2. S. REV CUN GUARDA = 0.23 m2.
 S. SUELO ADEC = 35.12 m2. S. VEGETAL = 52.13 m2.
 S. SUELO S-EST3 = 9.93 m2.
 S. TERRAPLEN = 406.13 m2.


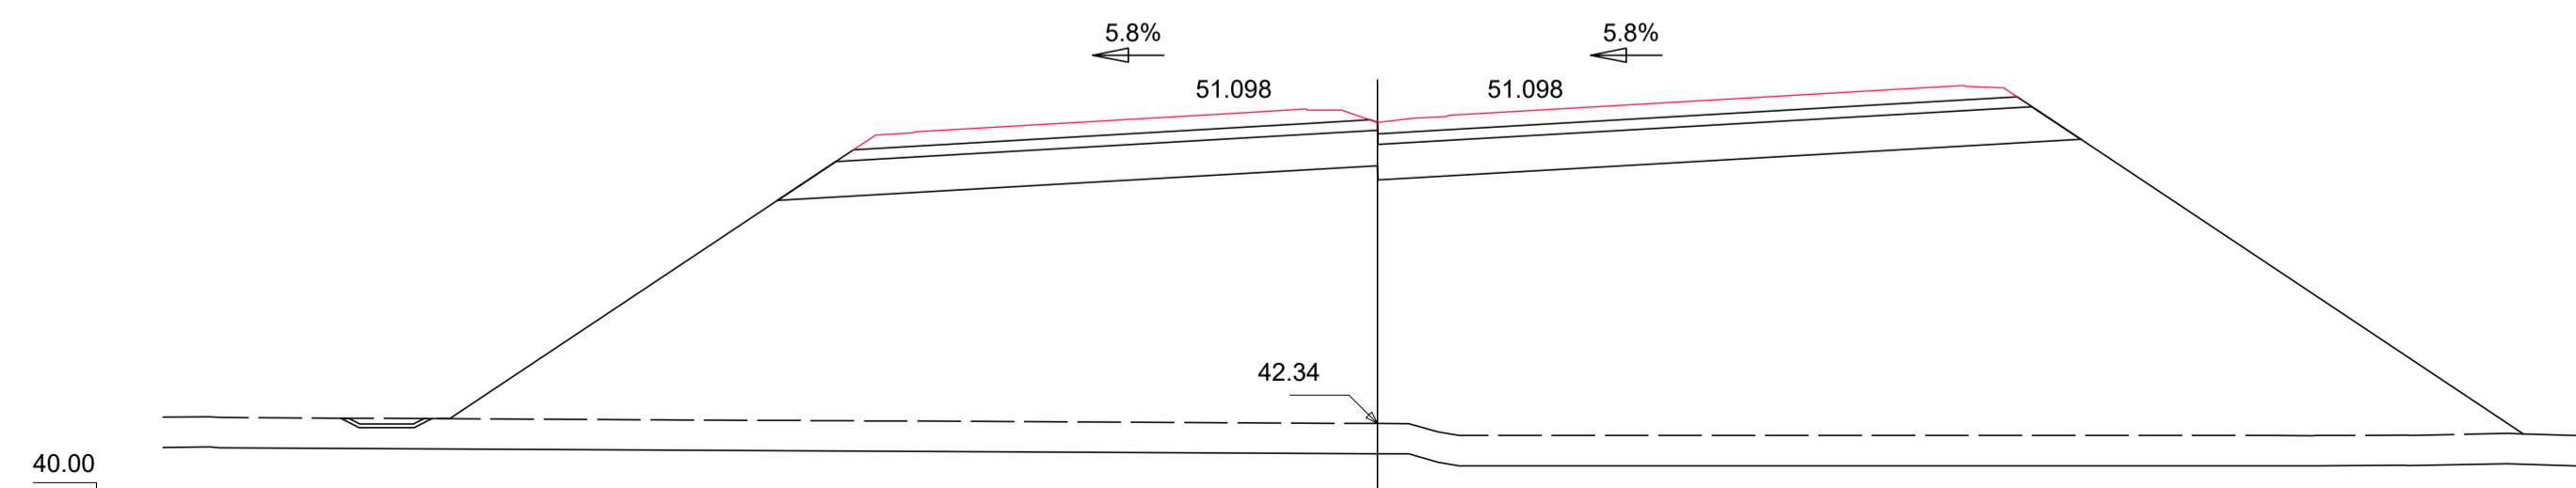


PK=3+820
 S. FIRME = 12.62 m2. S. REV CUN GUARDA = 0.24 m2.
 S. SUELO ADEC = 35.13 m2. S. VEGETAL = 52.14 m2.
 S. SUELO S-EST3 = 9.94 m2.
 S. TERRAPLEN = 398.27 m2.

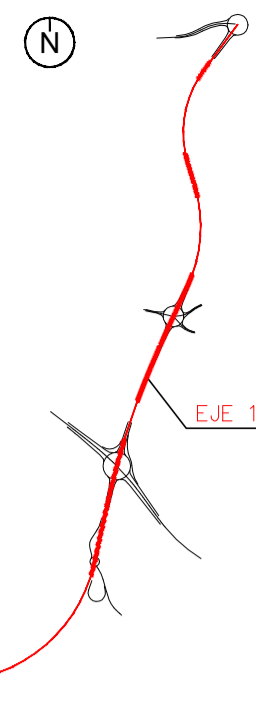

EJE 1 (HOJA 15 DE 22)

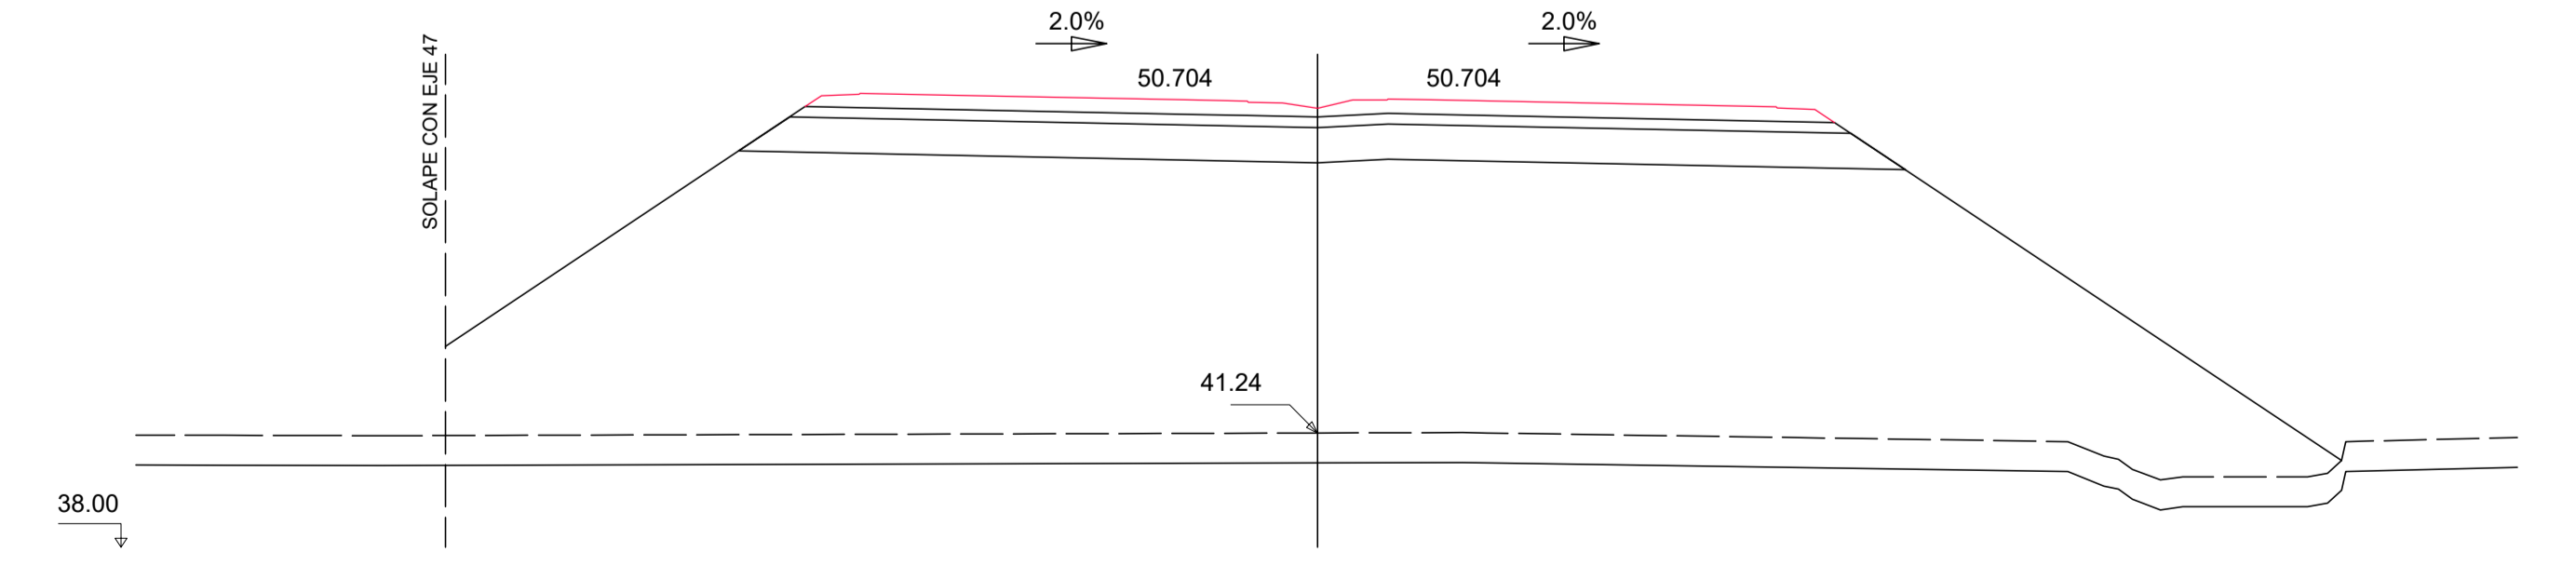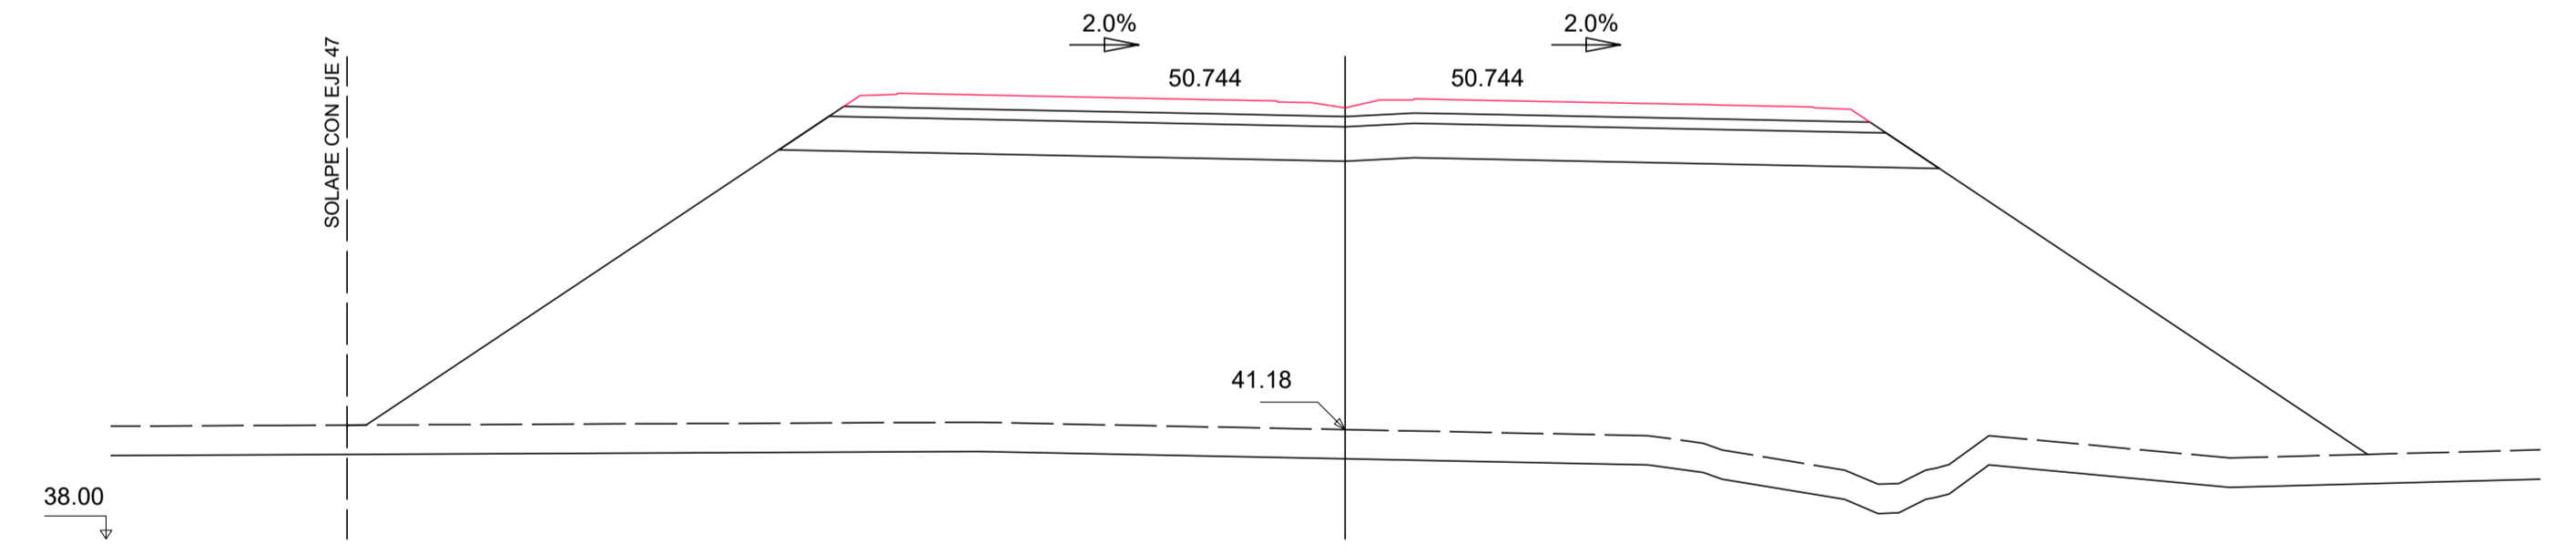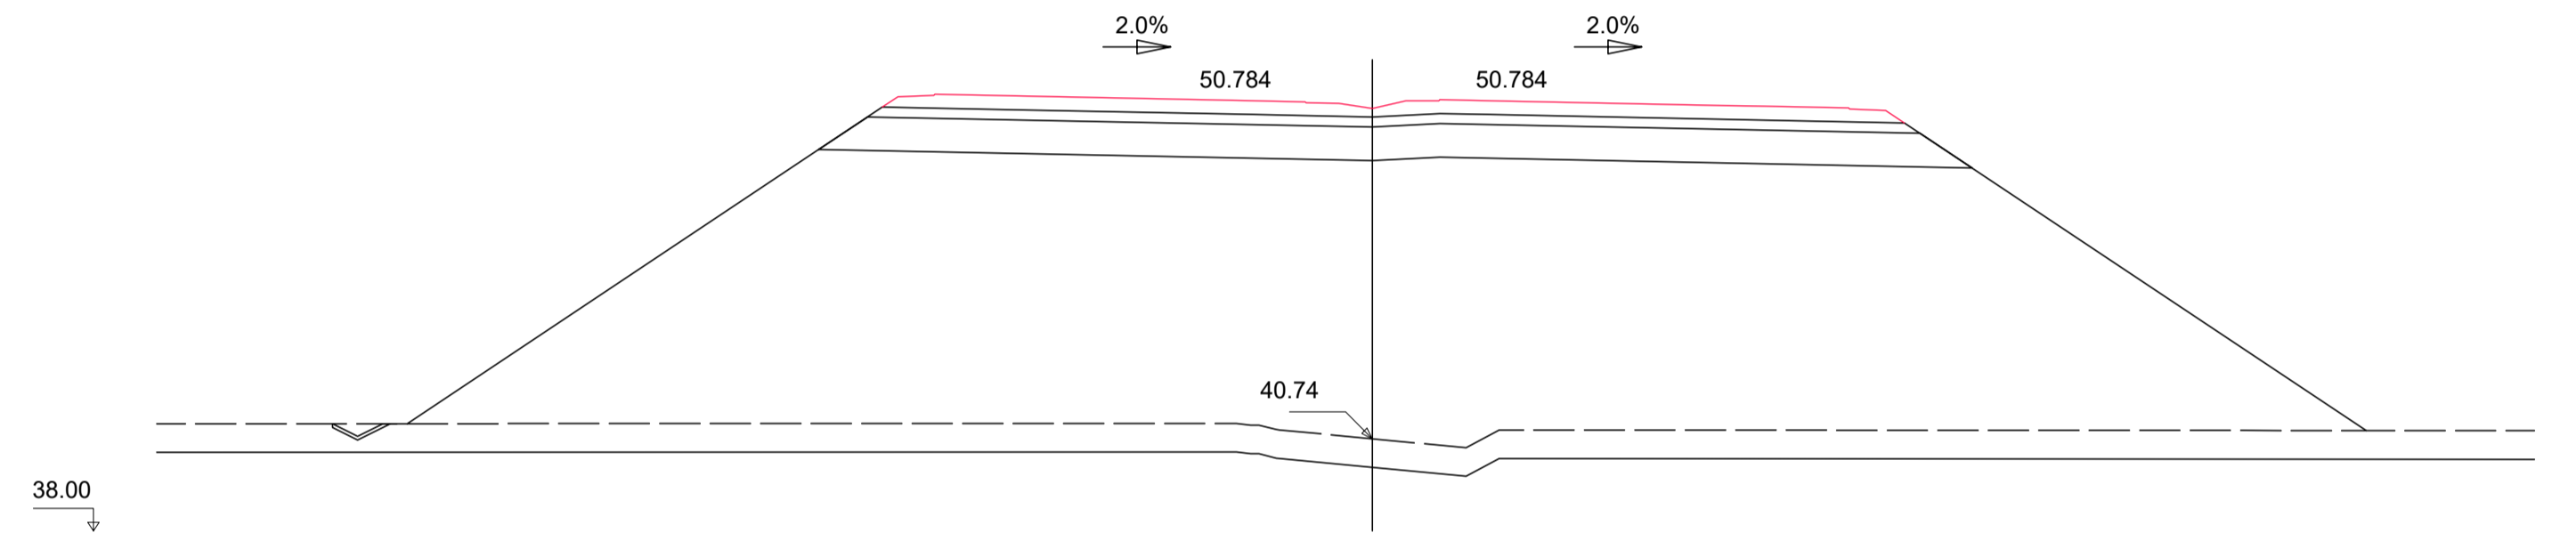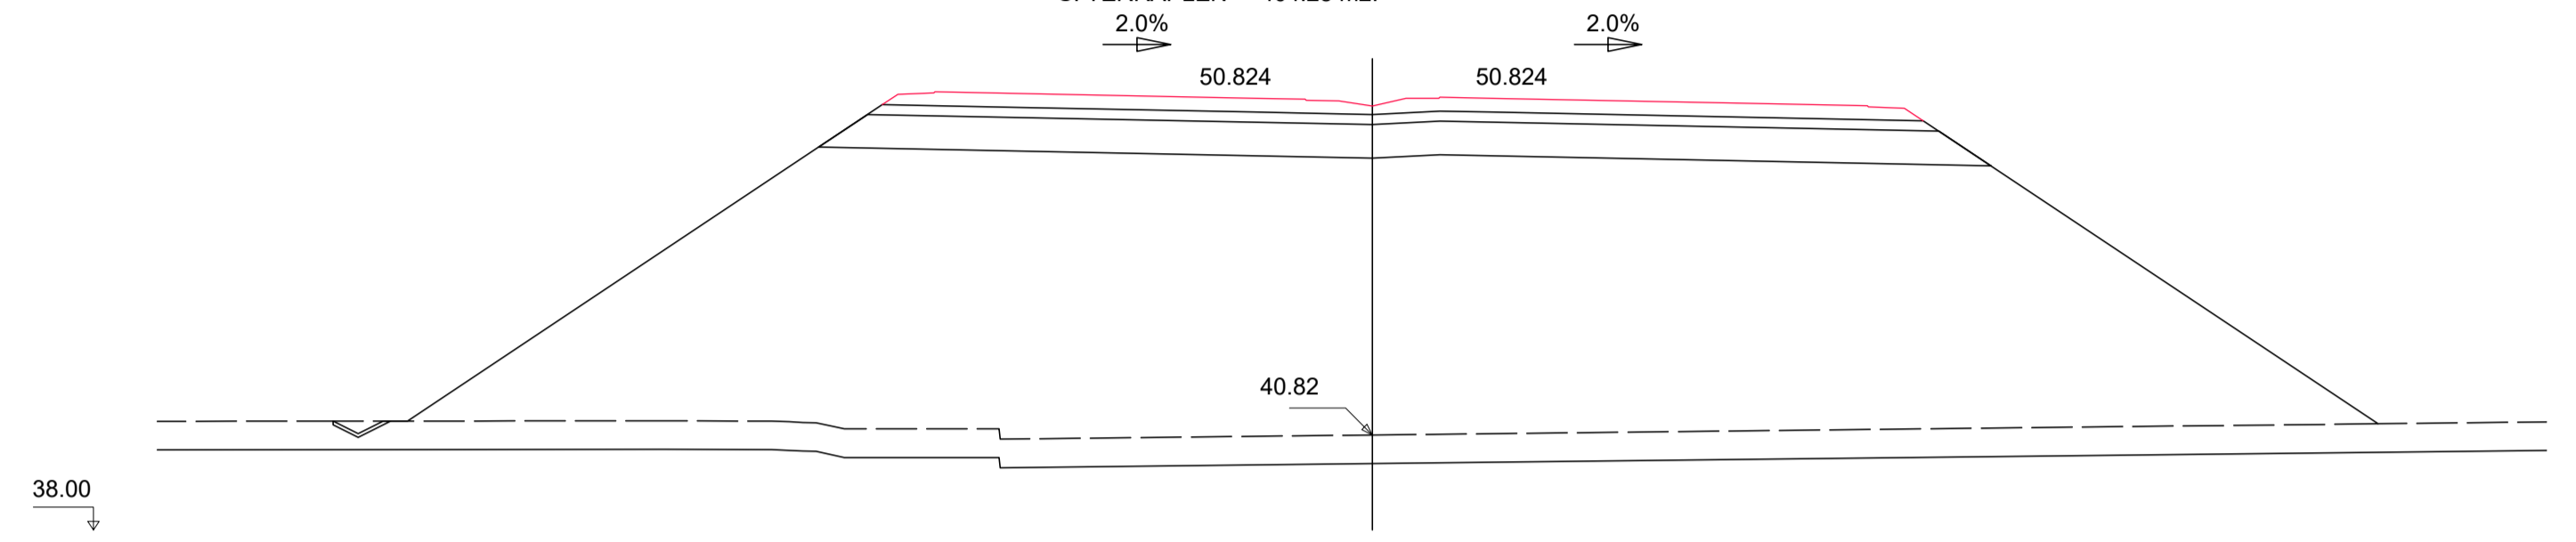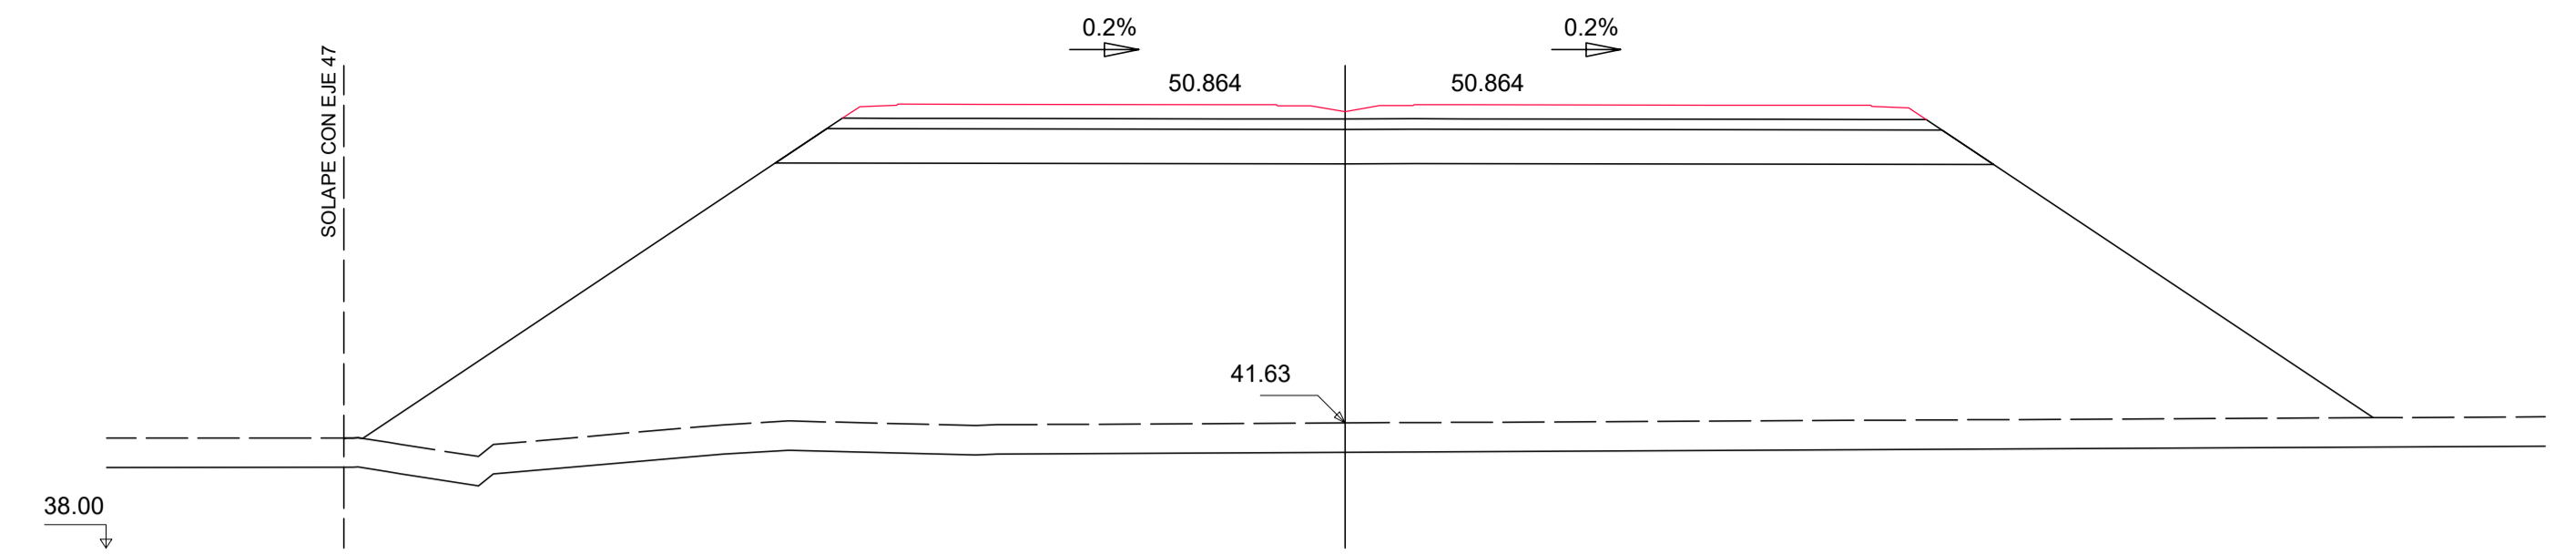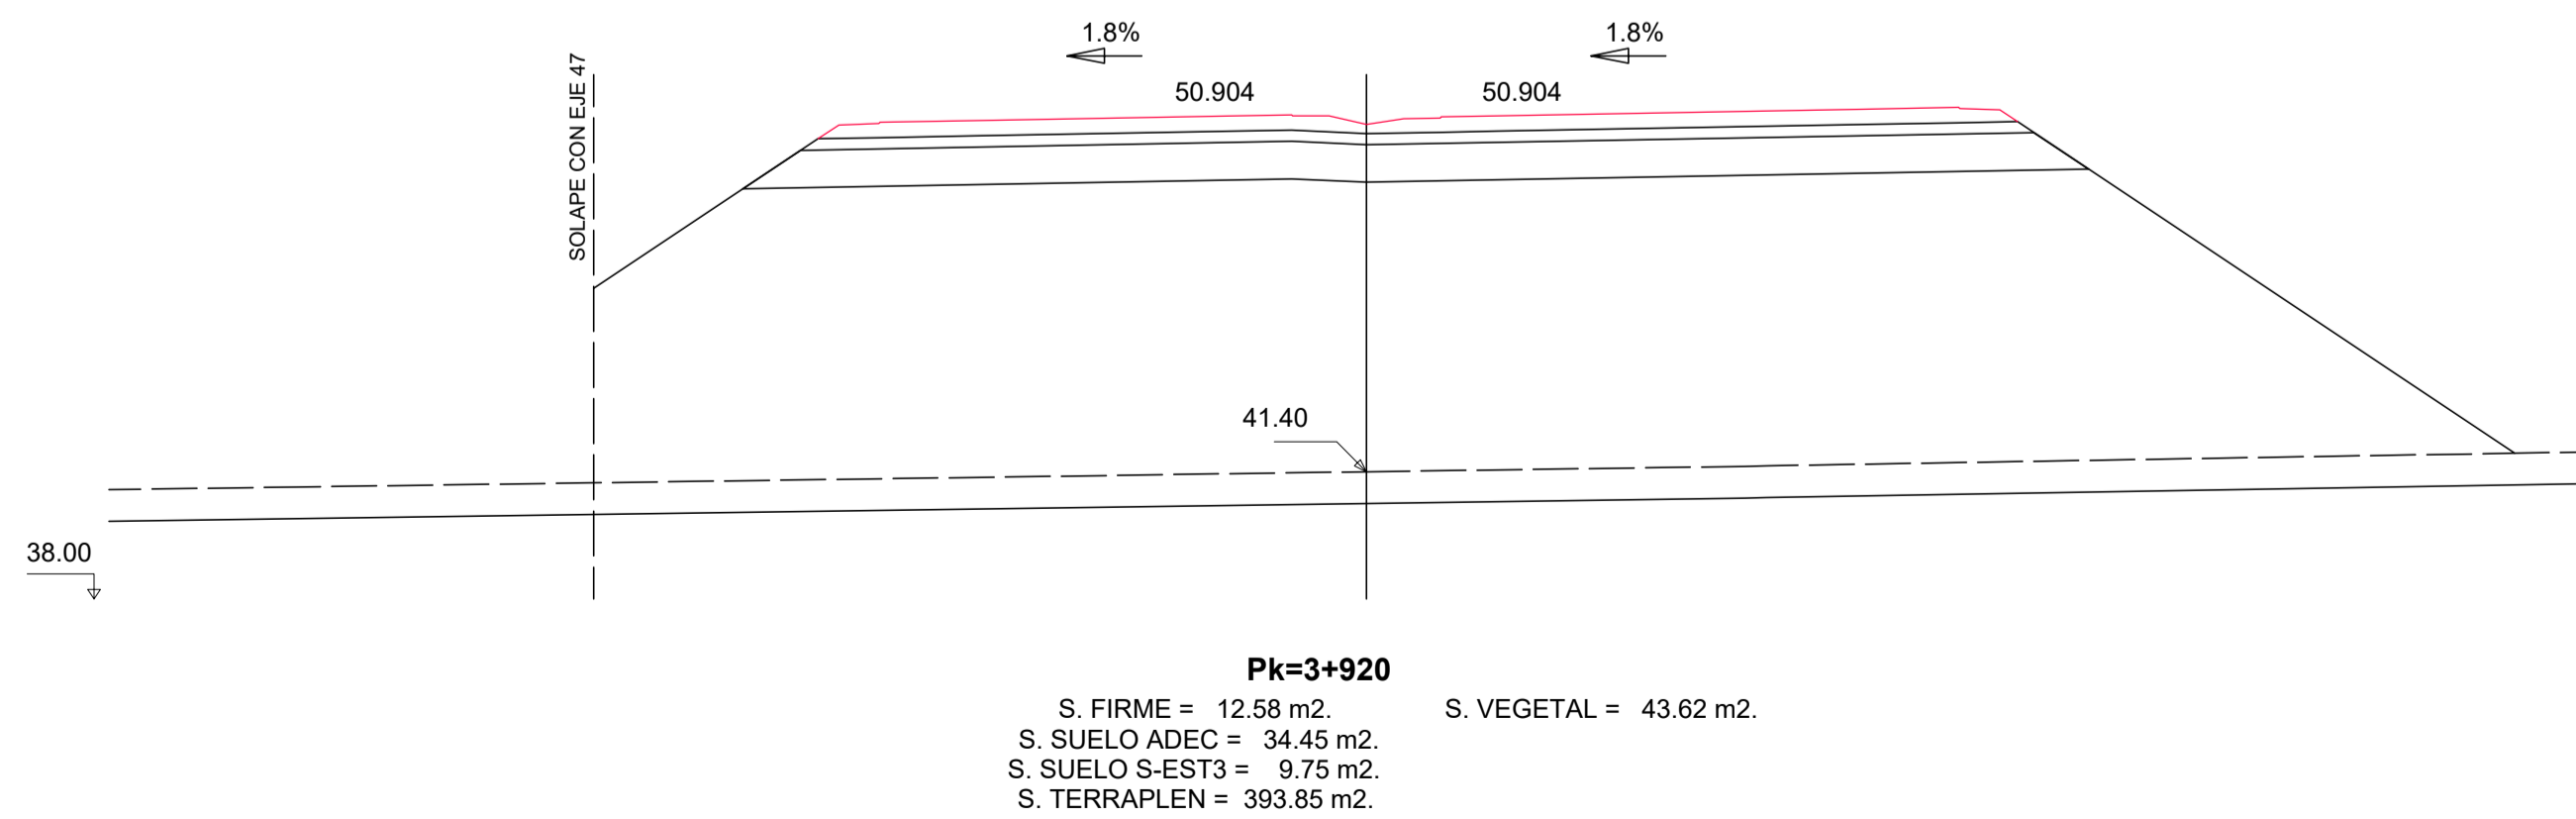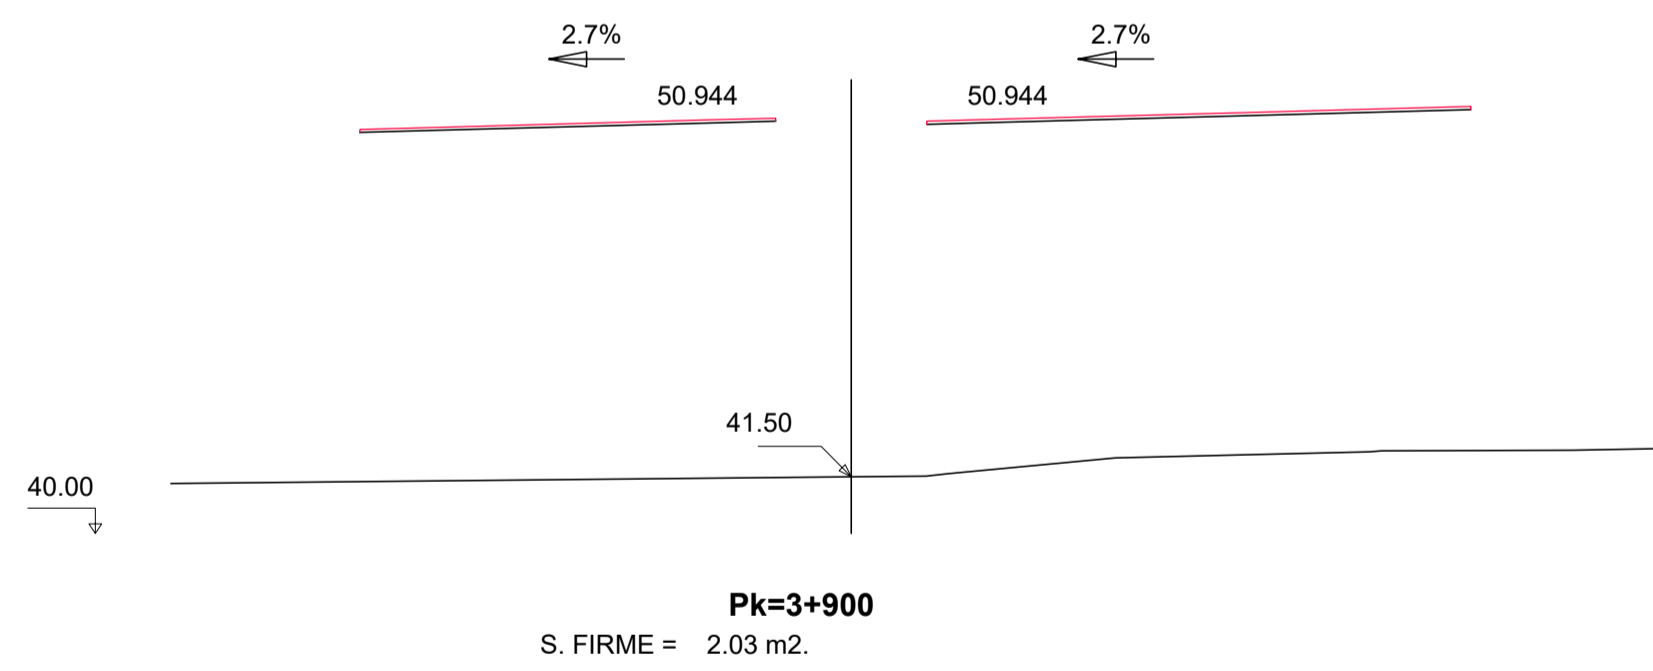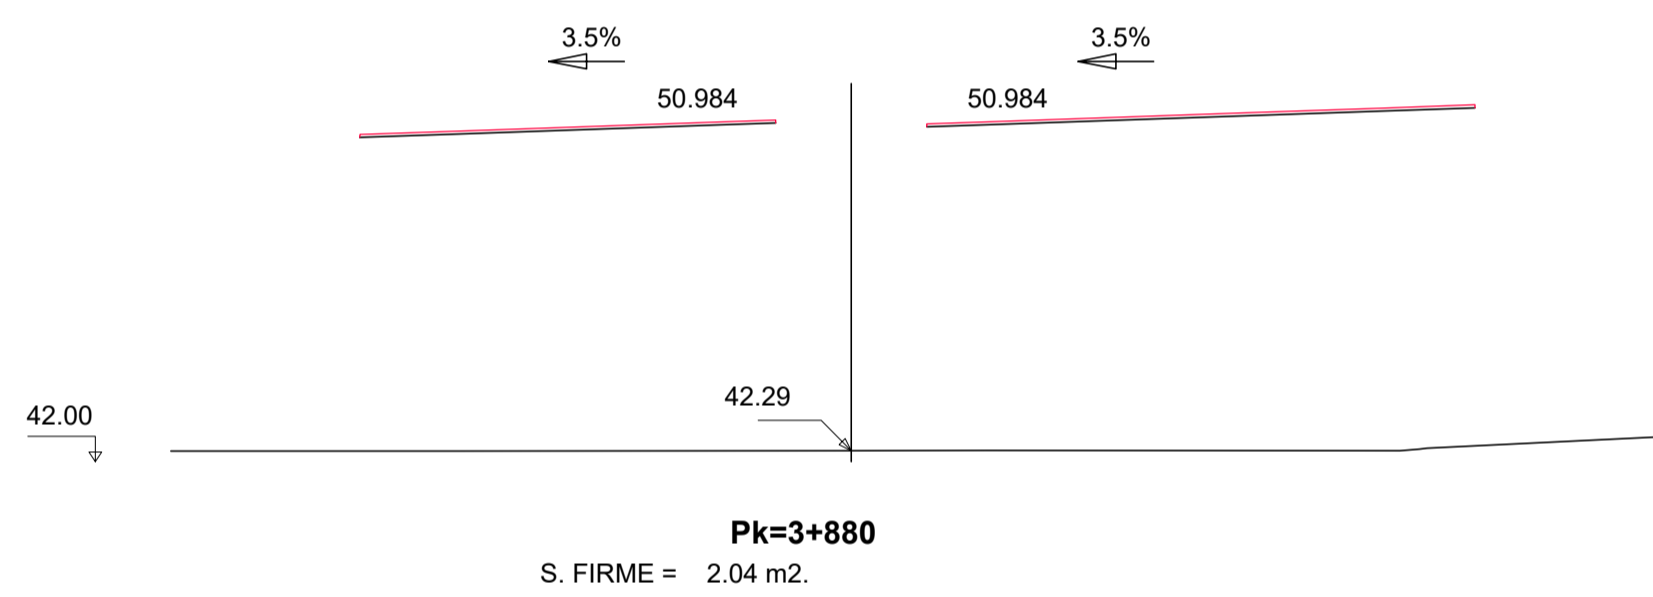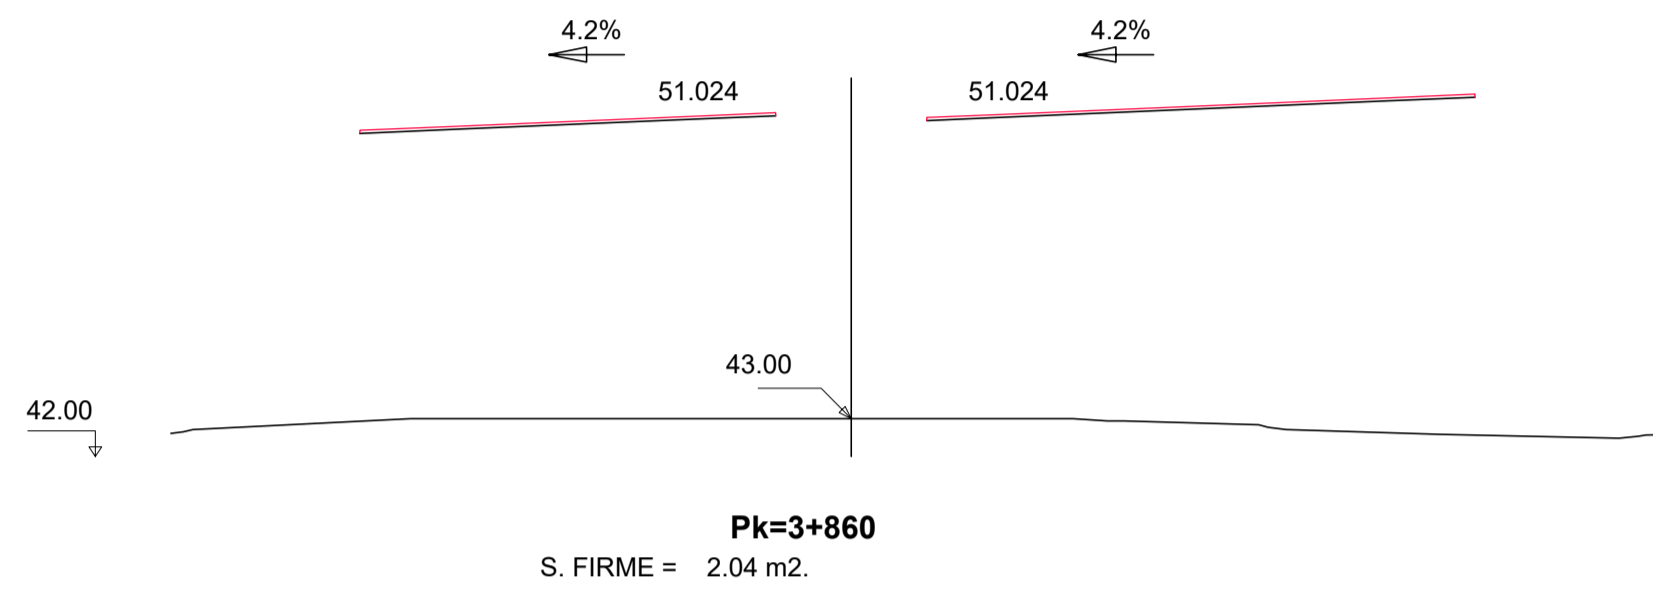
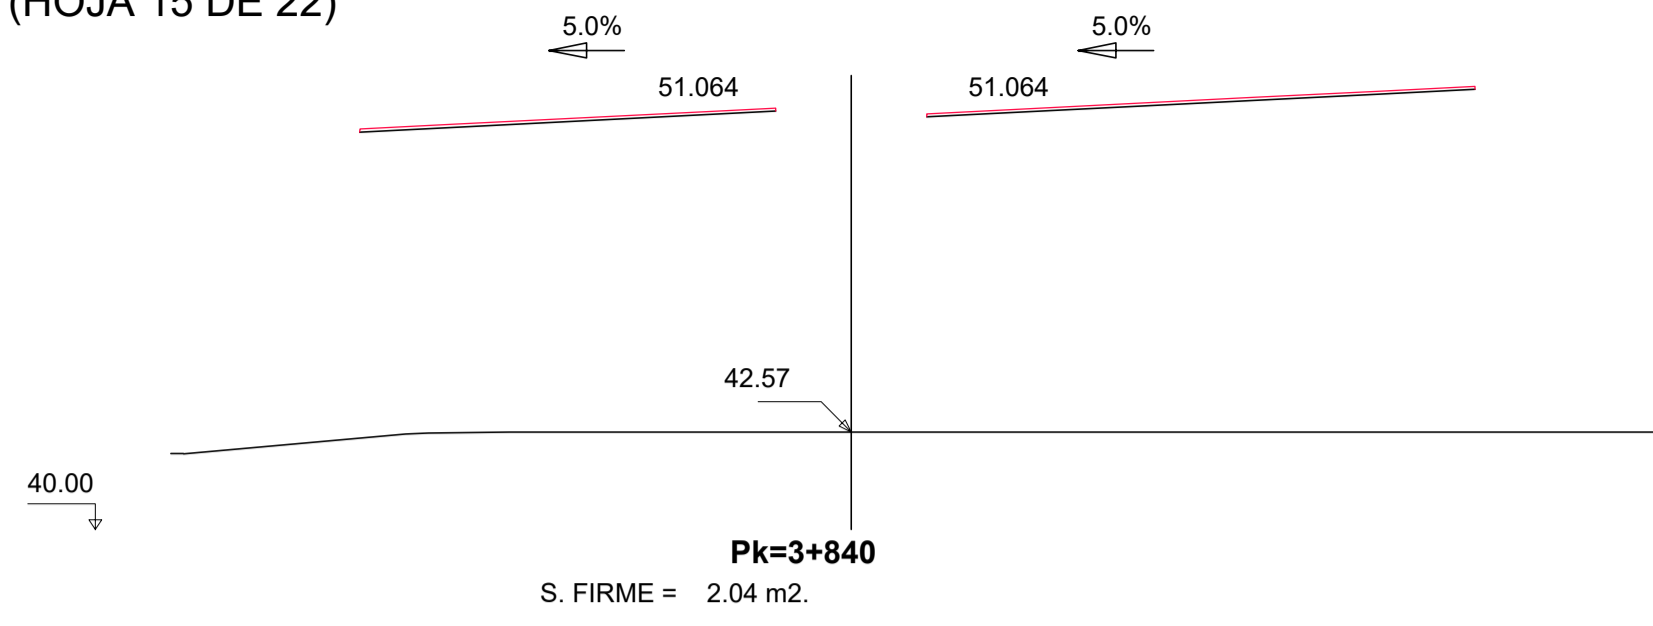


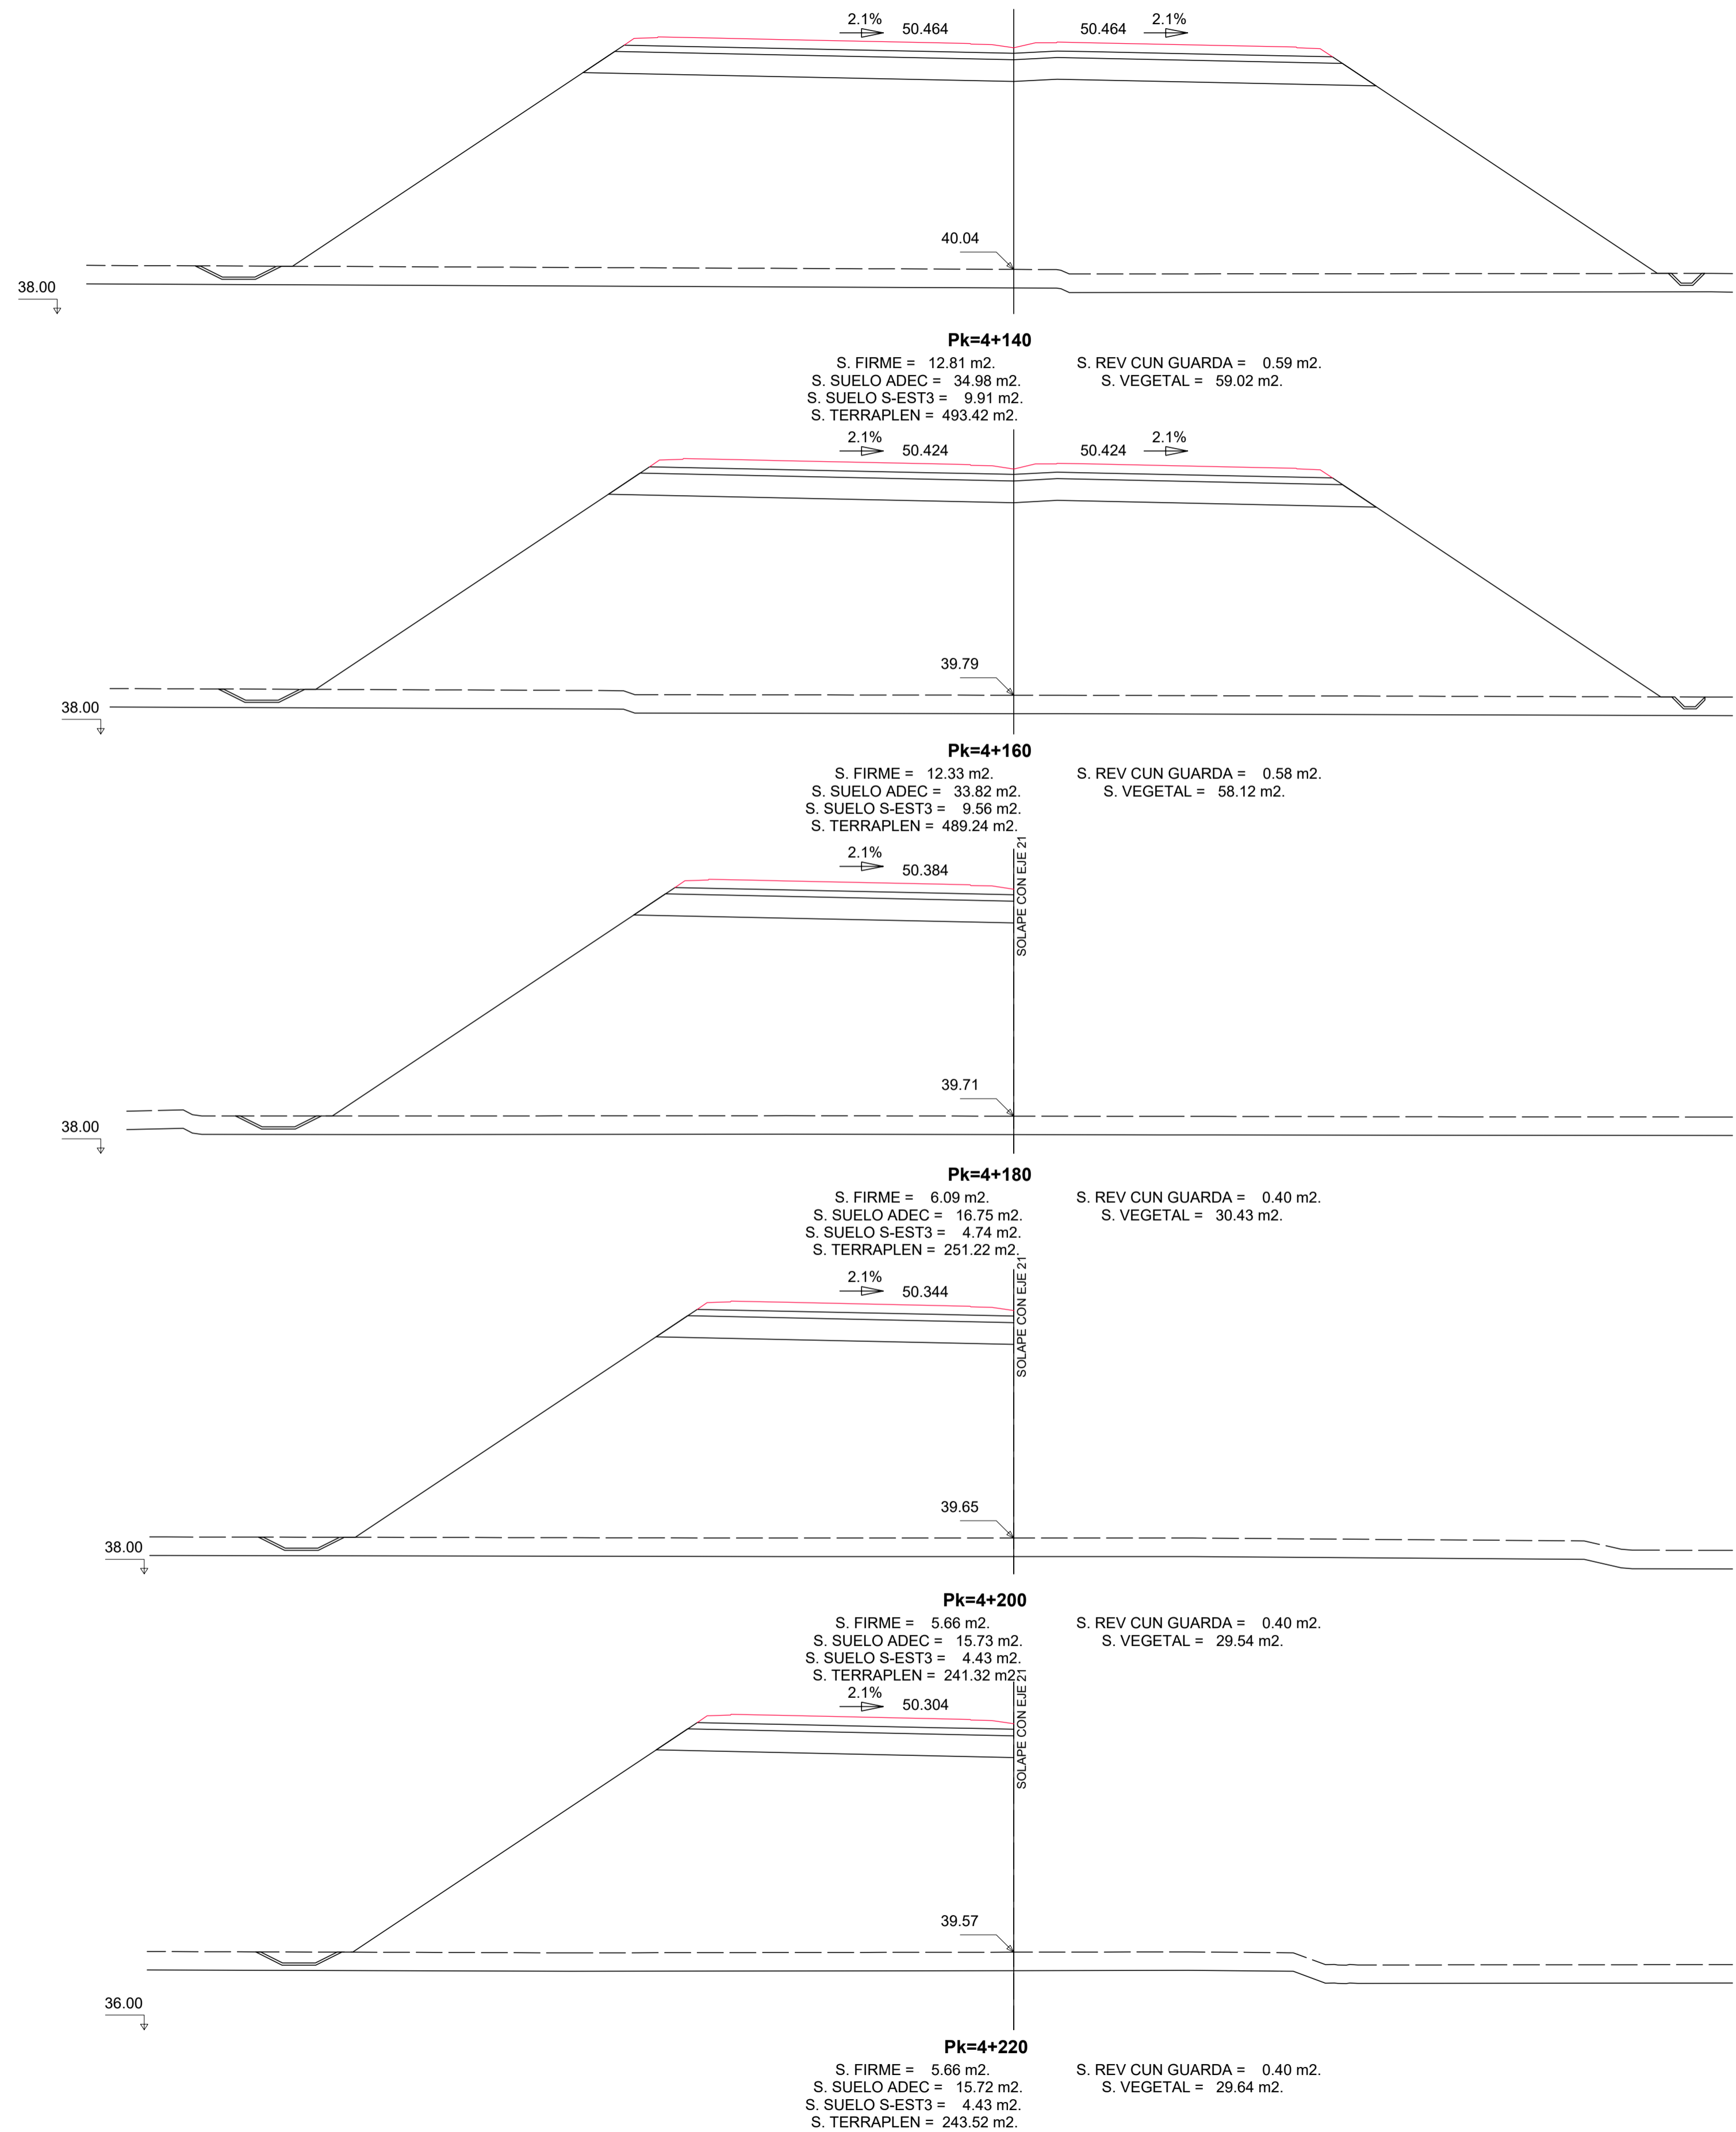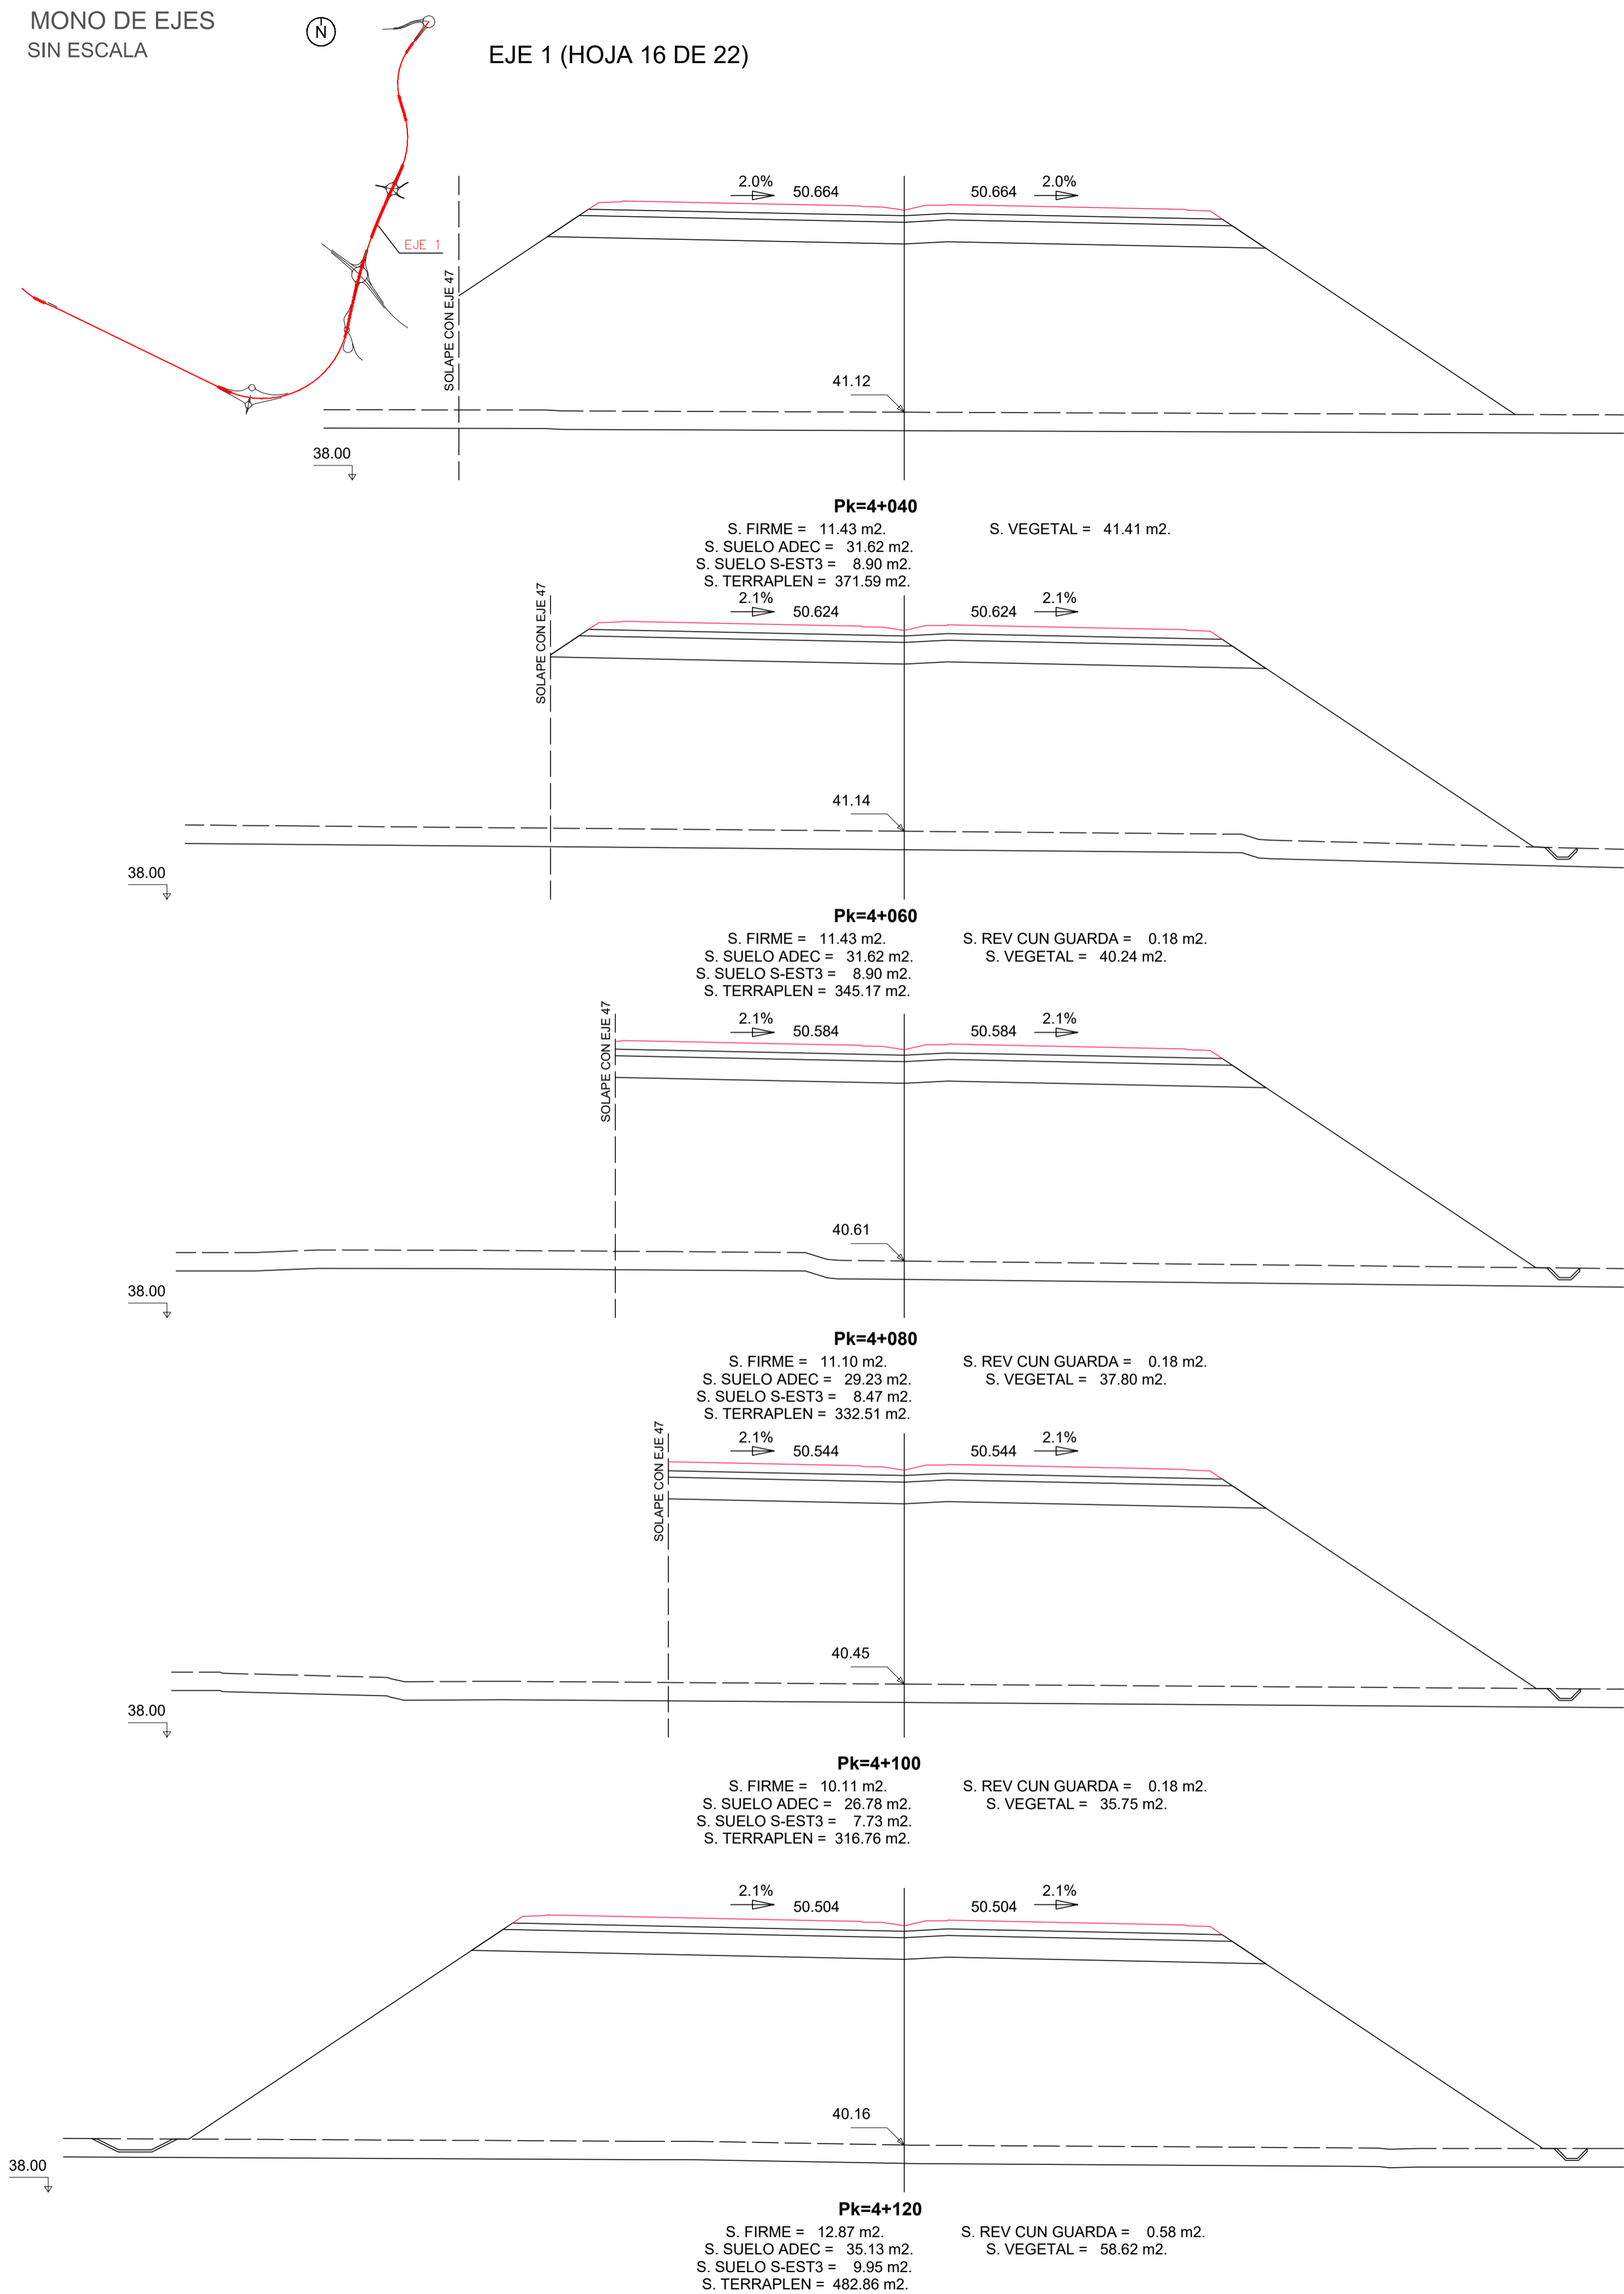


MONO DE EJES
SIN ESCALA

(N)



EJE 1 (HOJA 17 DE 22)


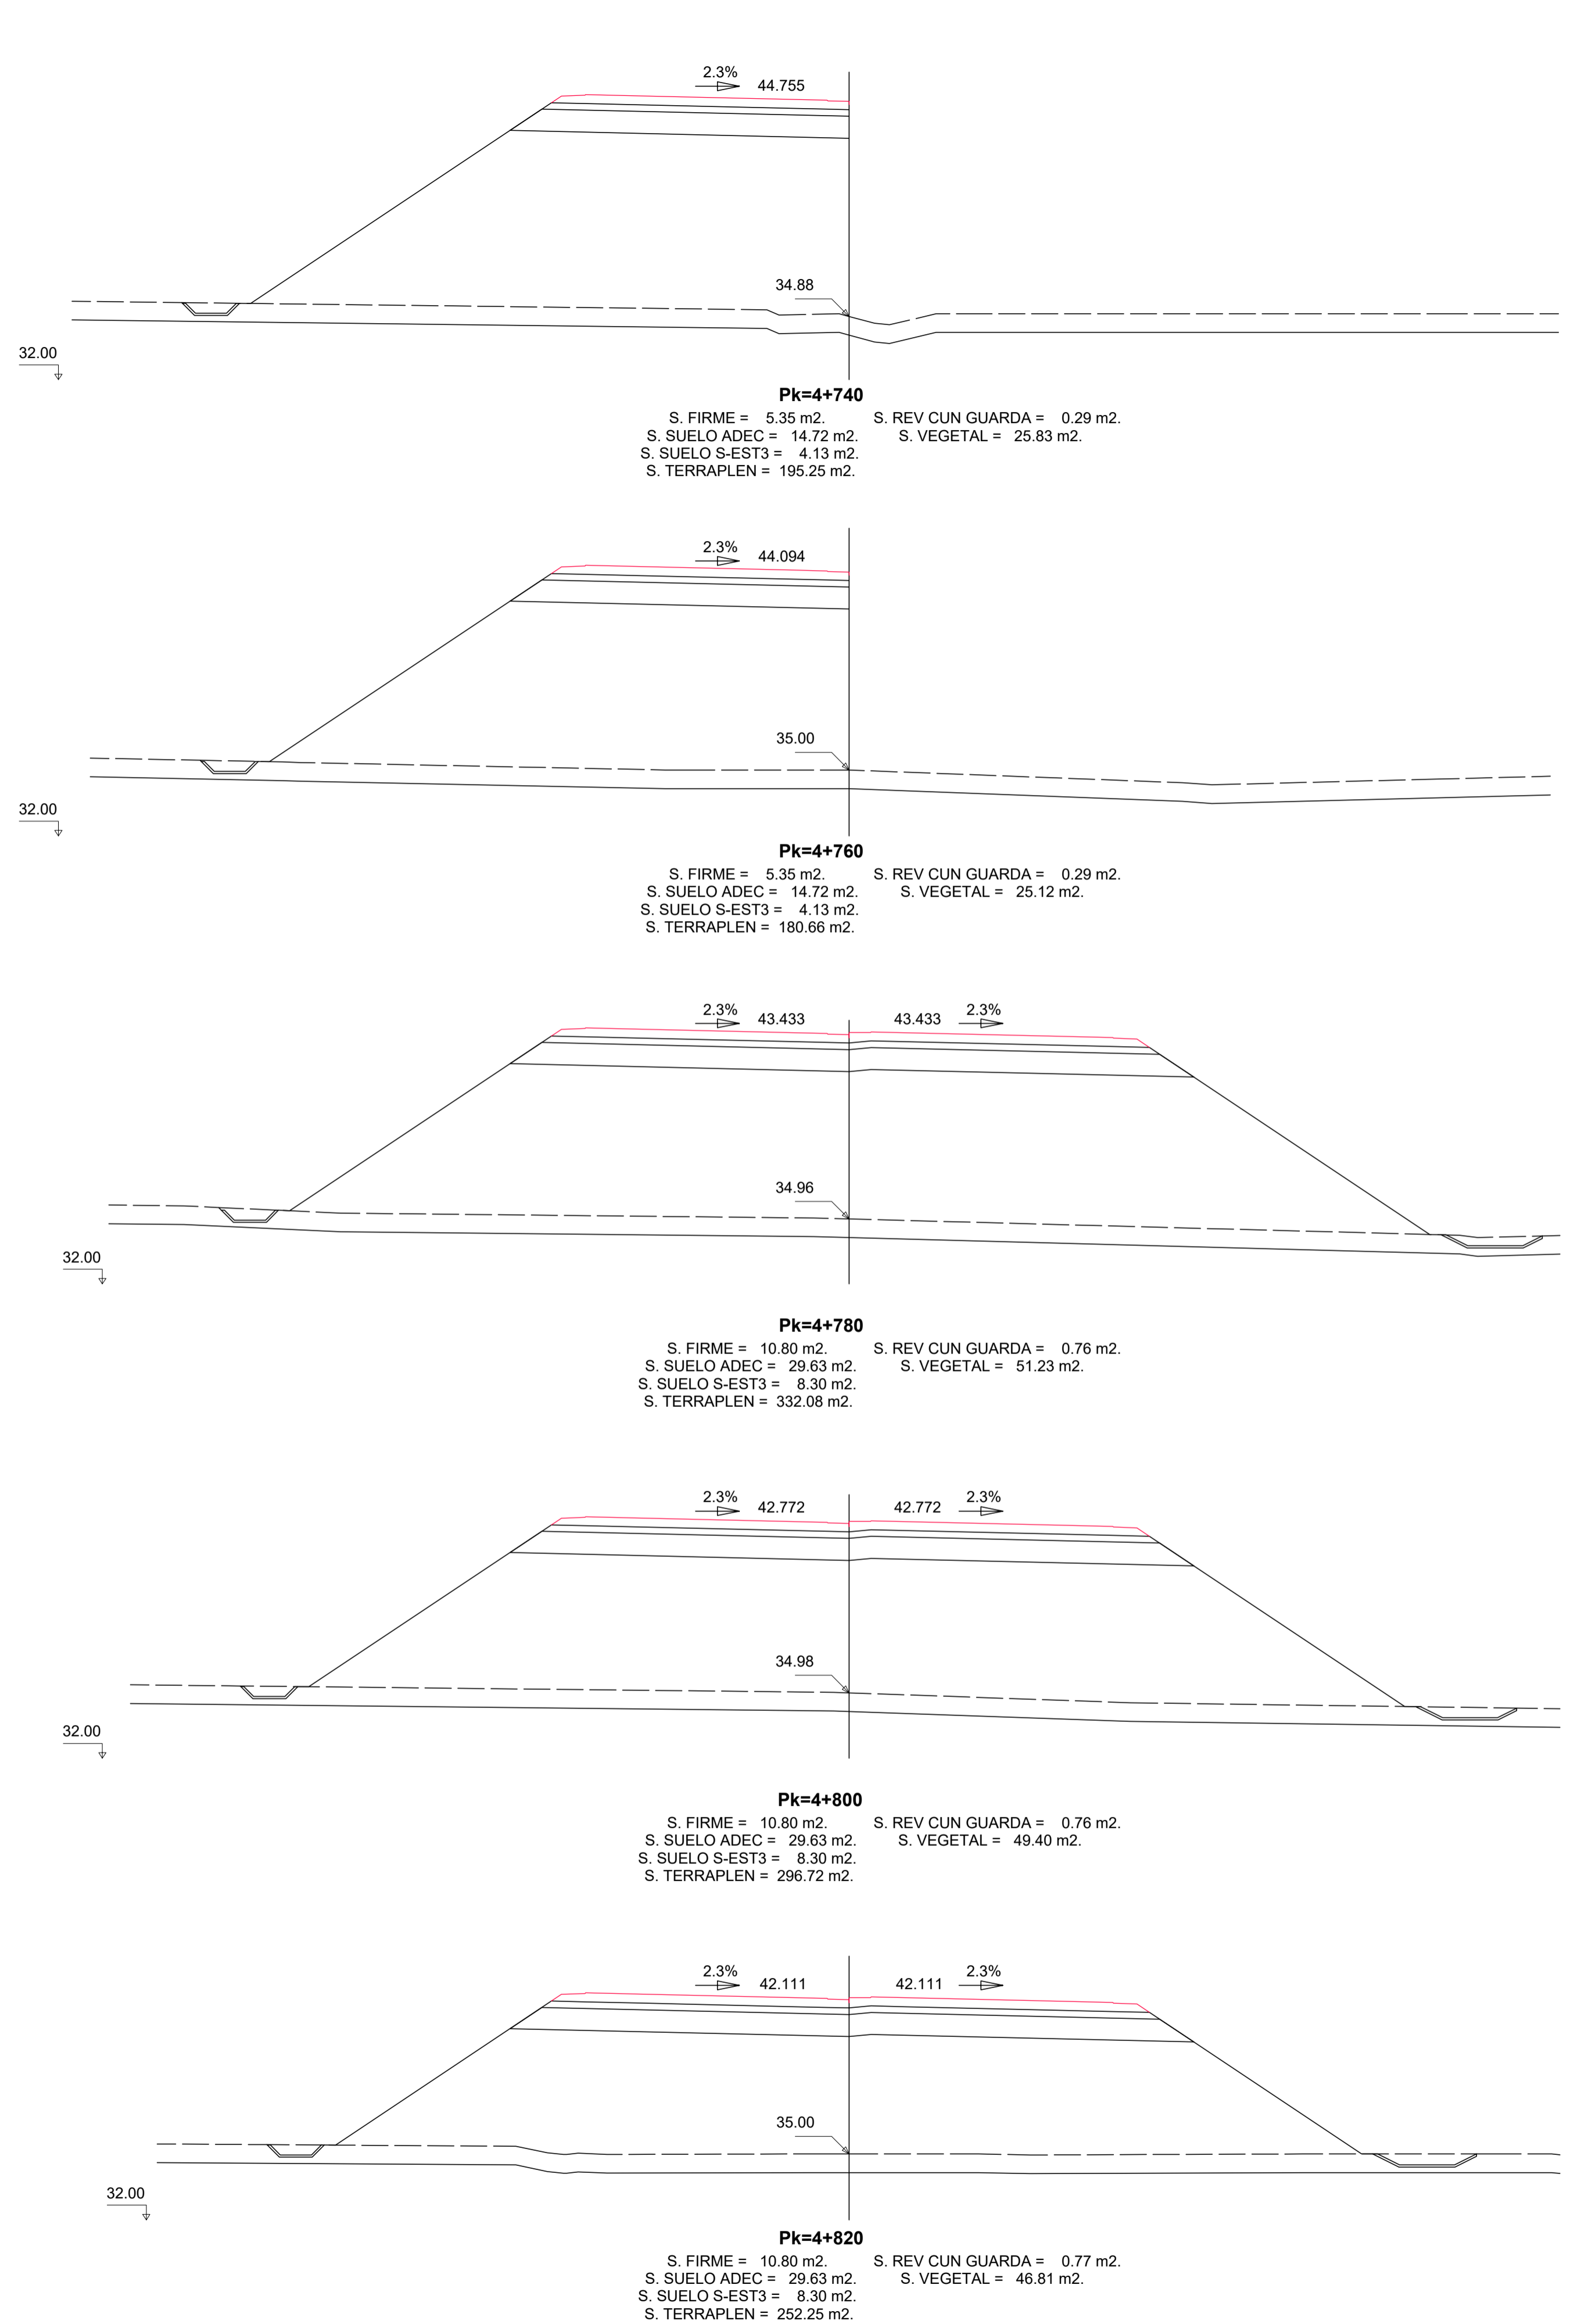
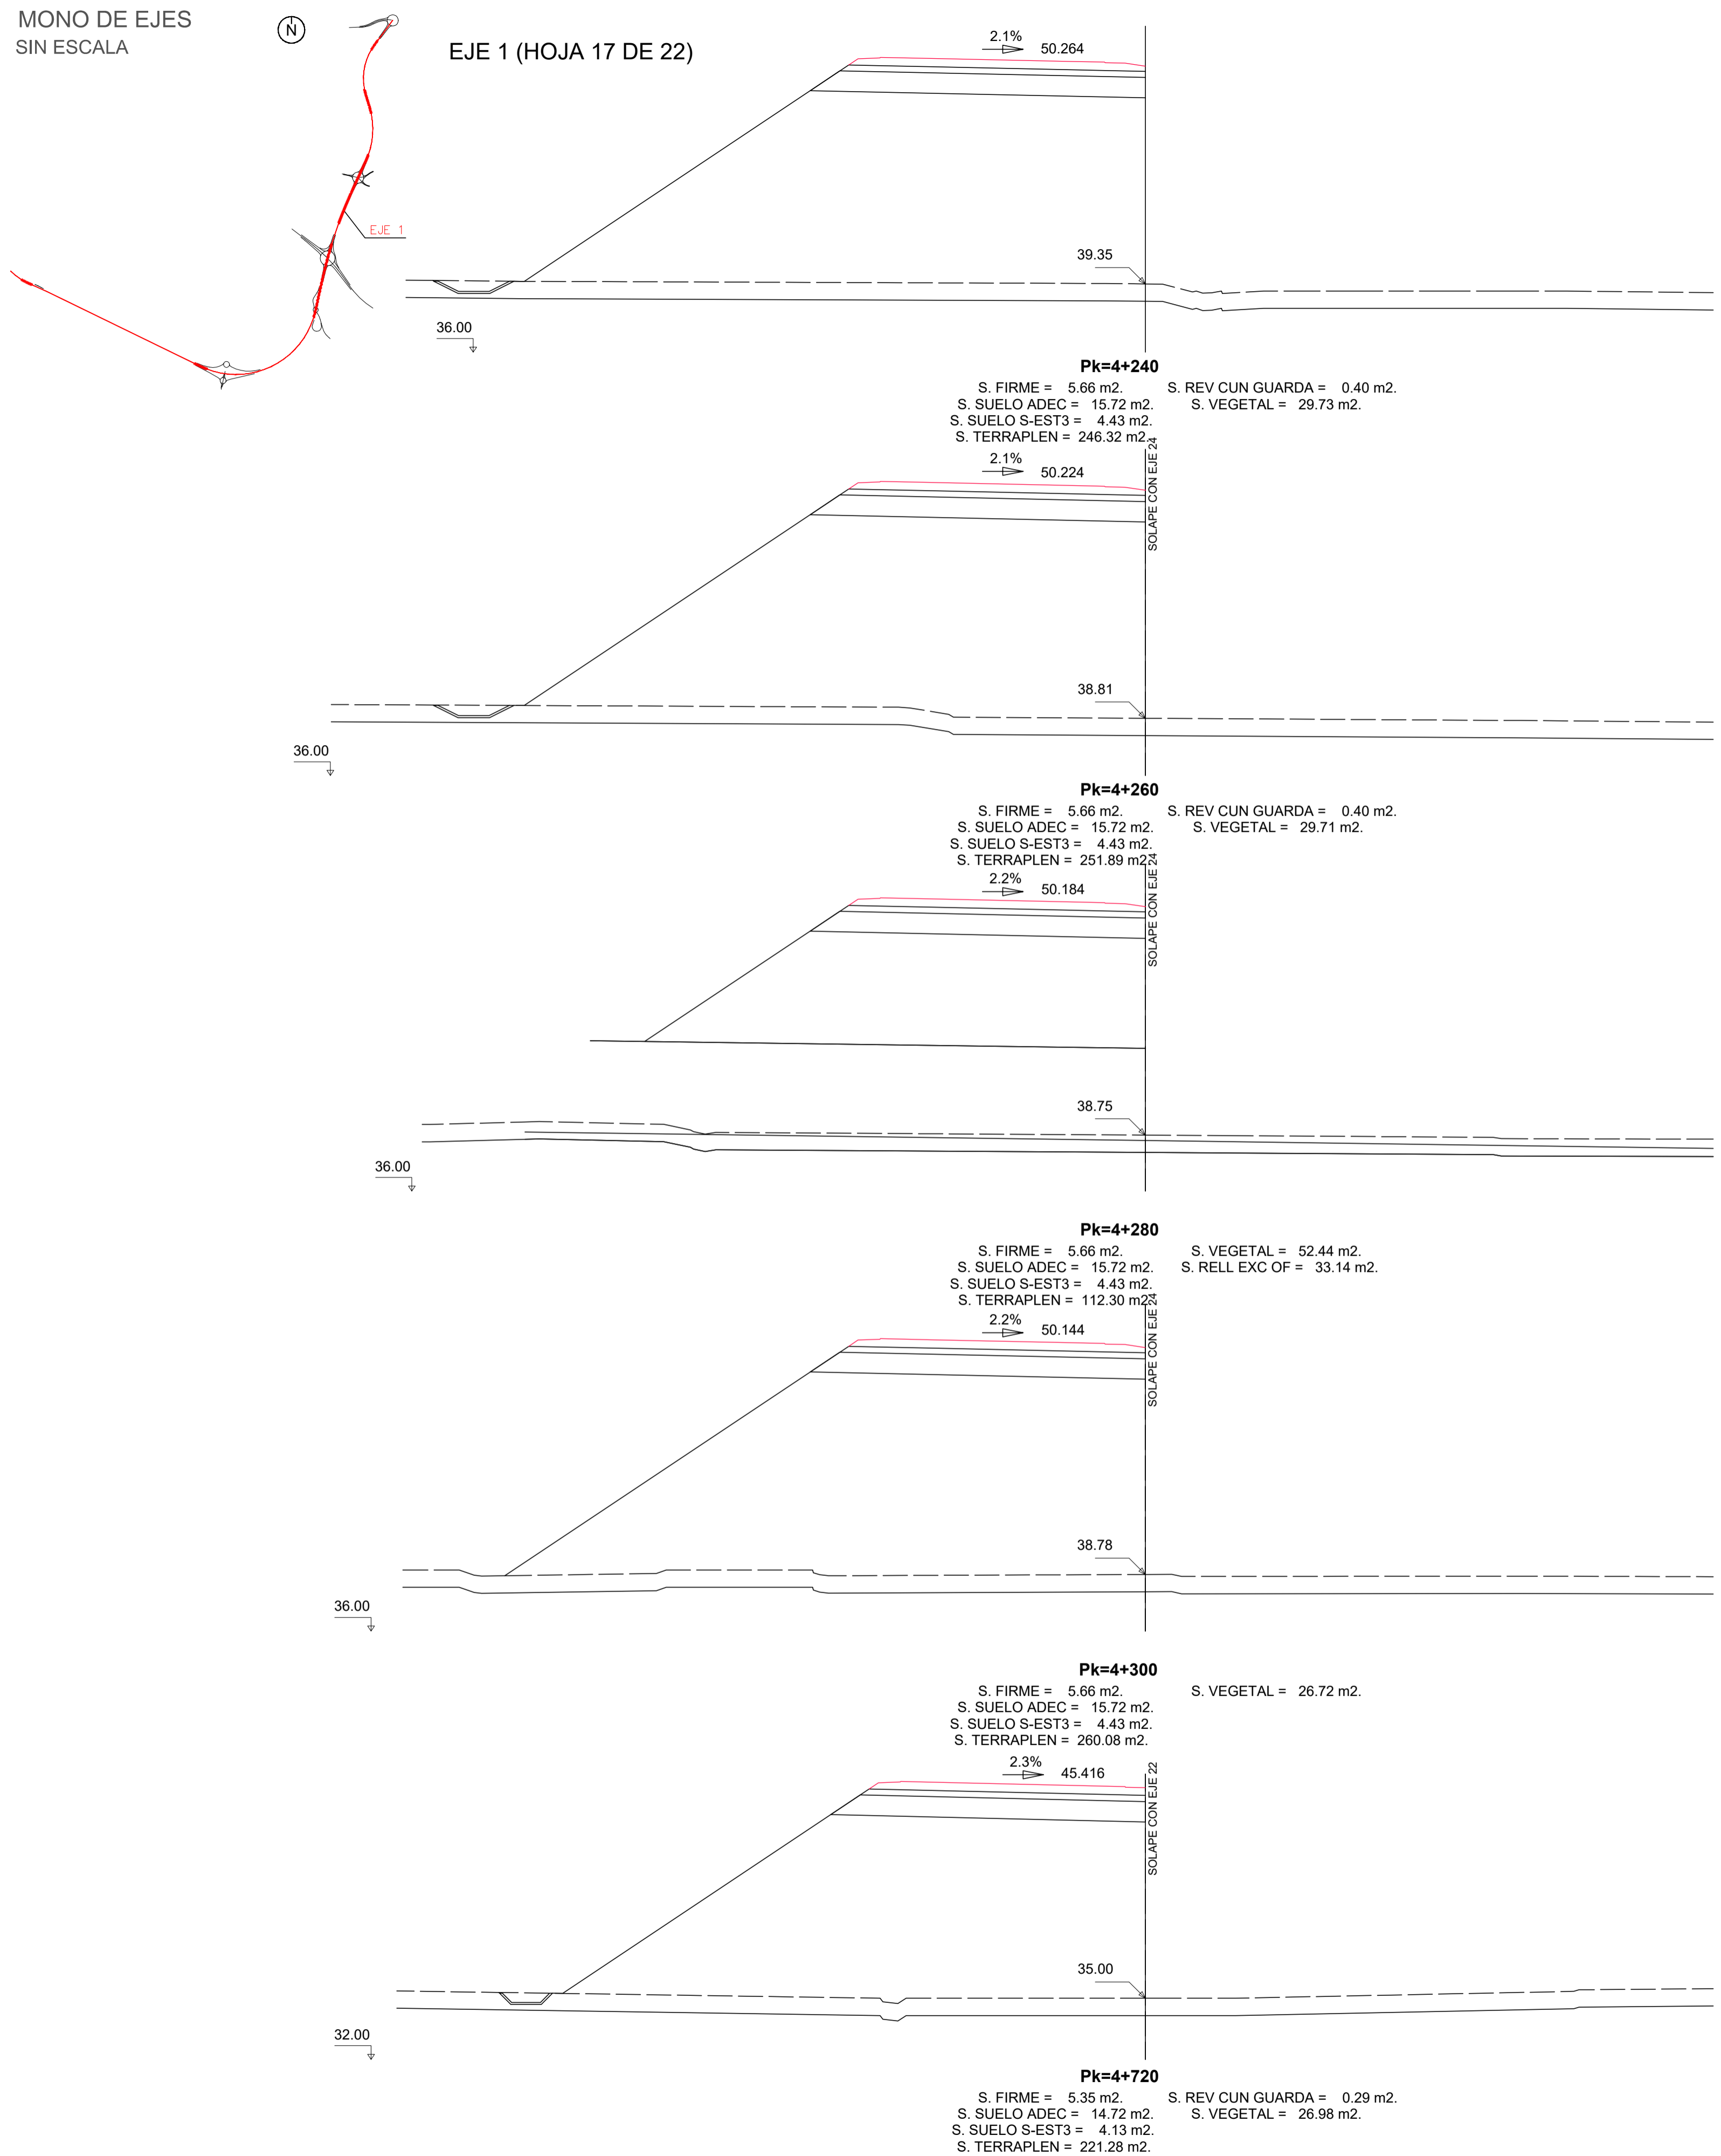


MONO DE EJES
SIN ESCALA

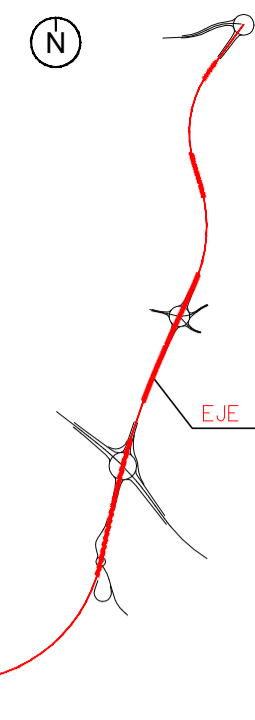


EJE 1 (HOJA 18 DE 22)

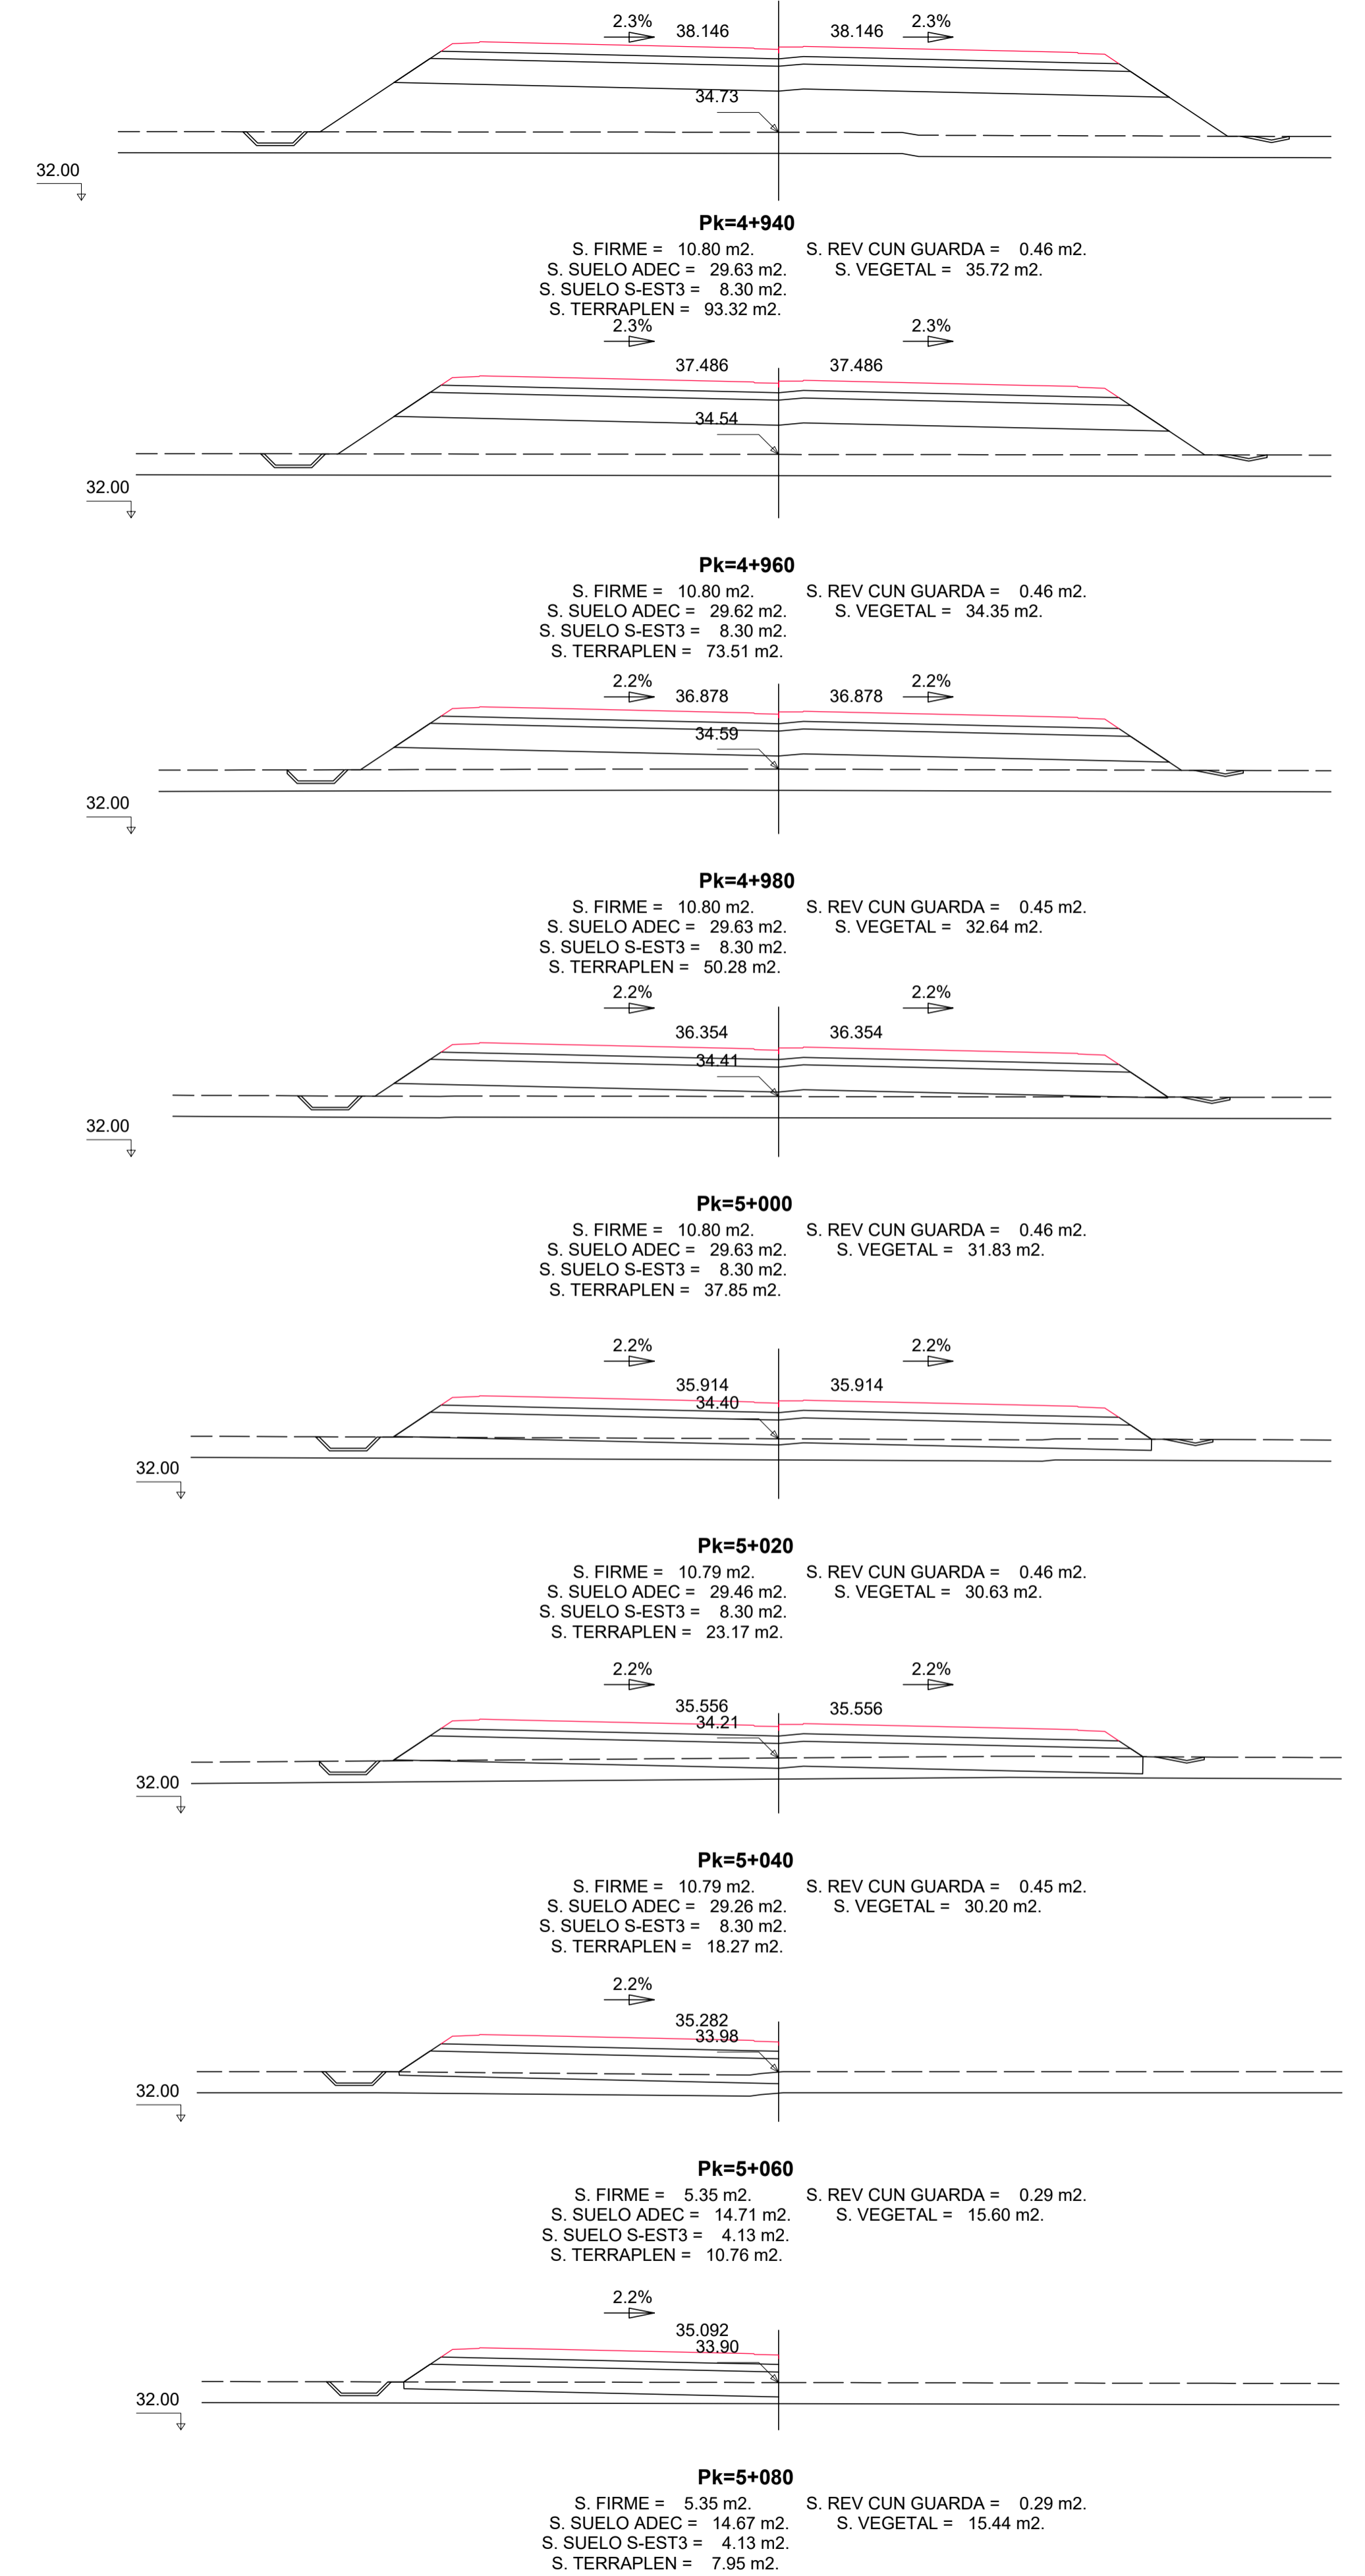
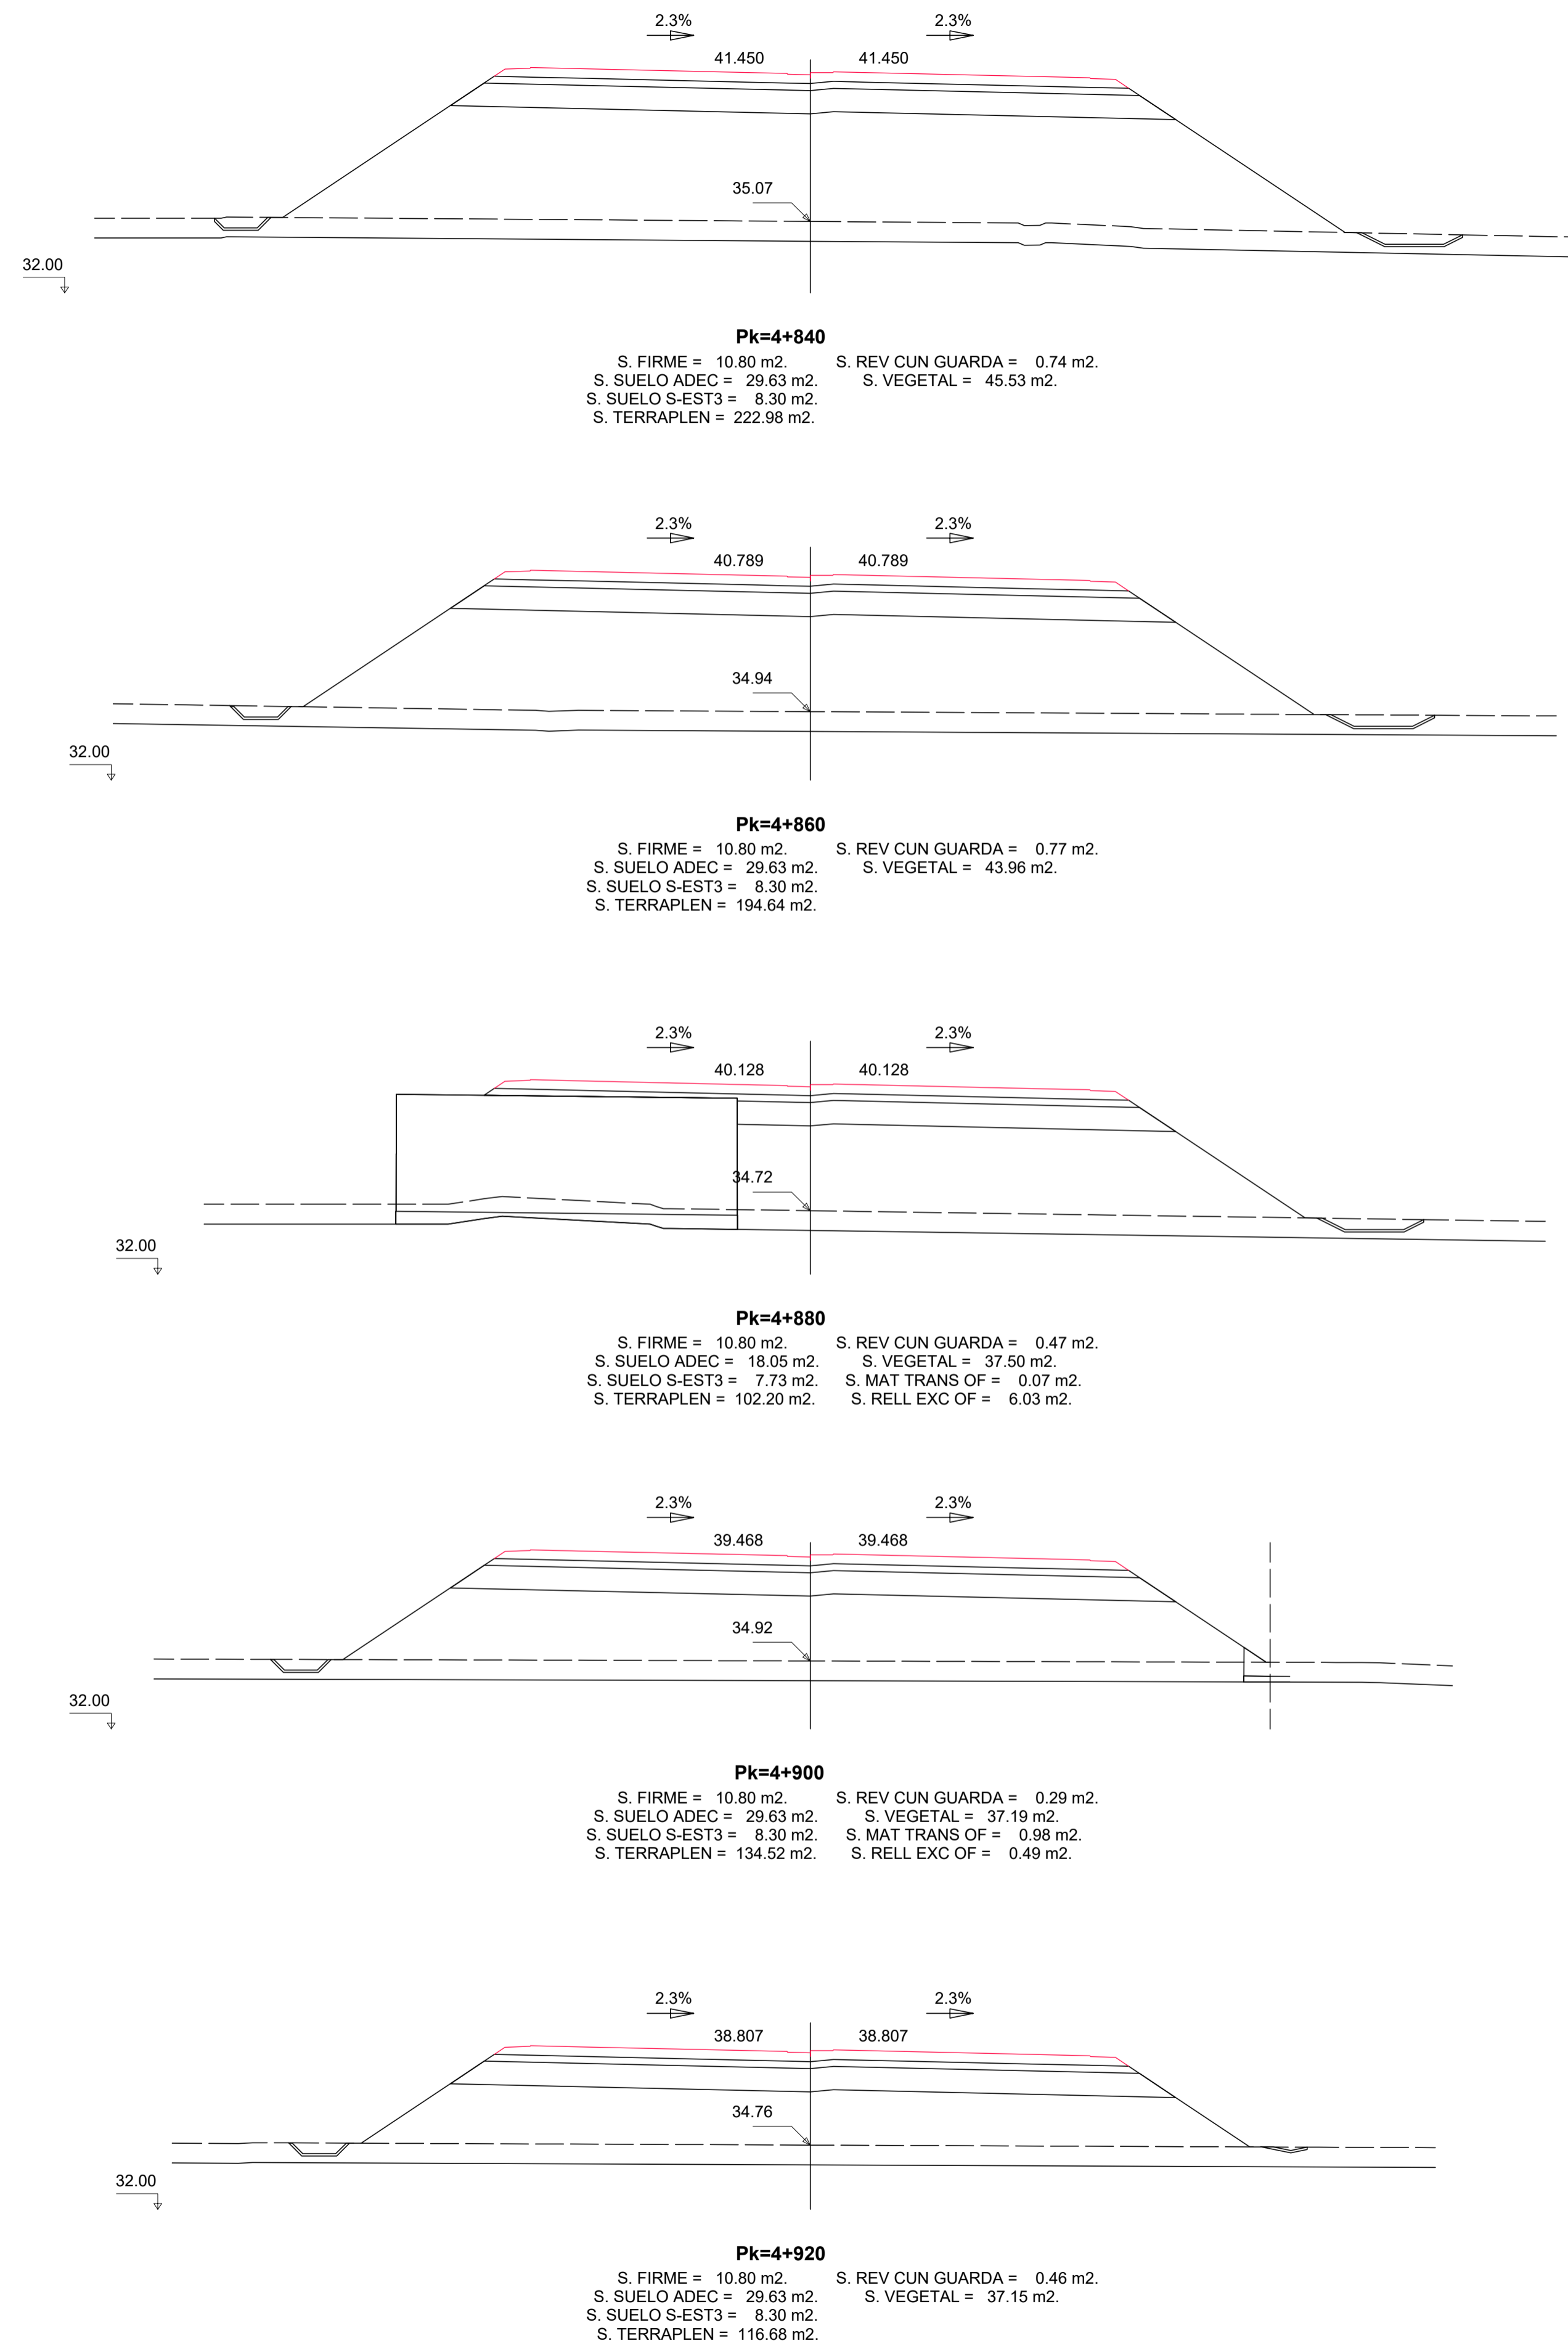


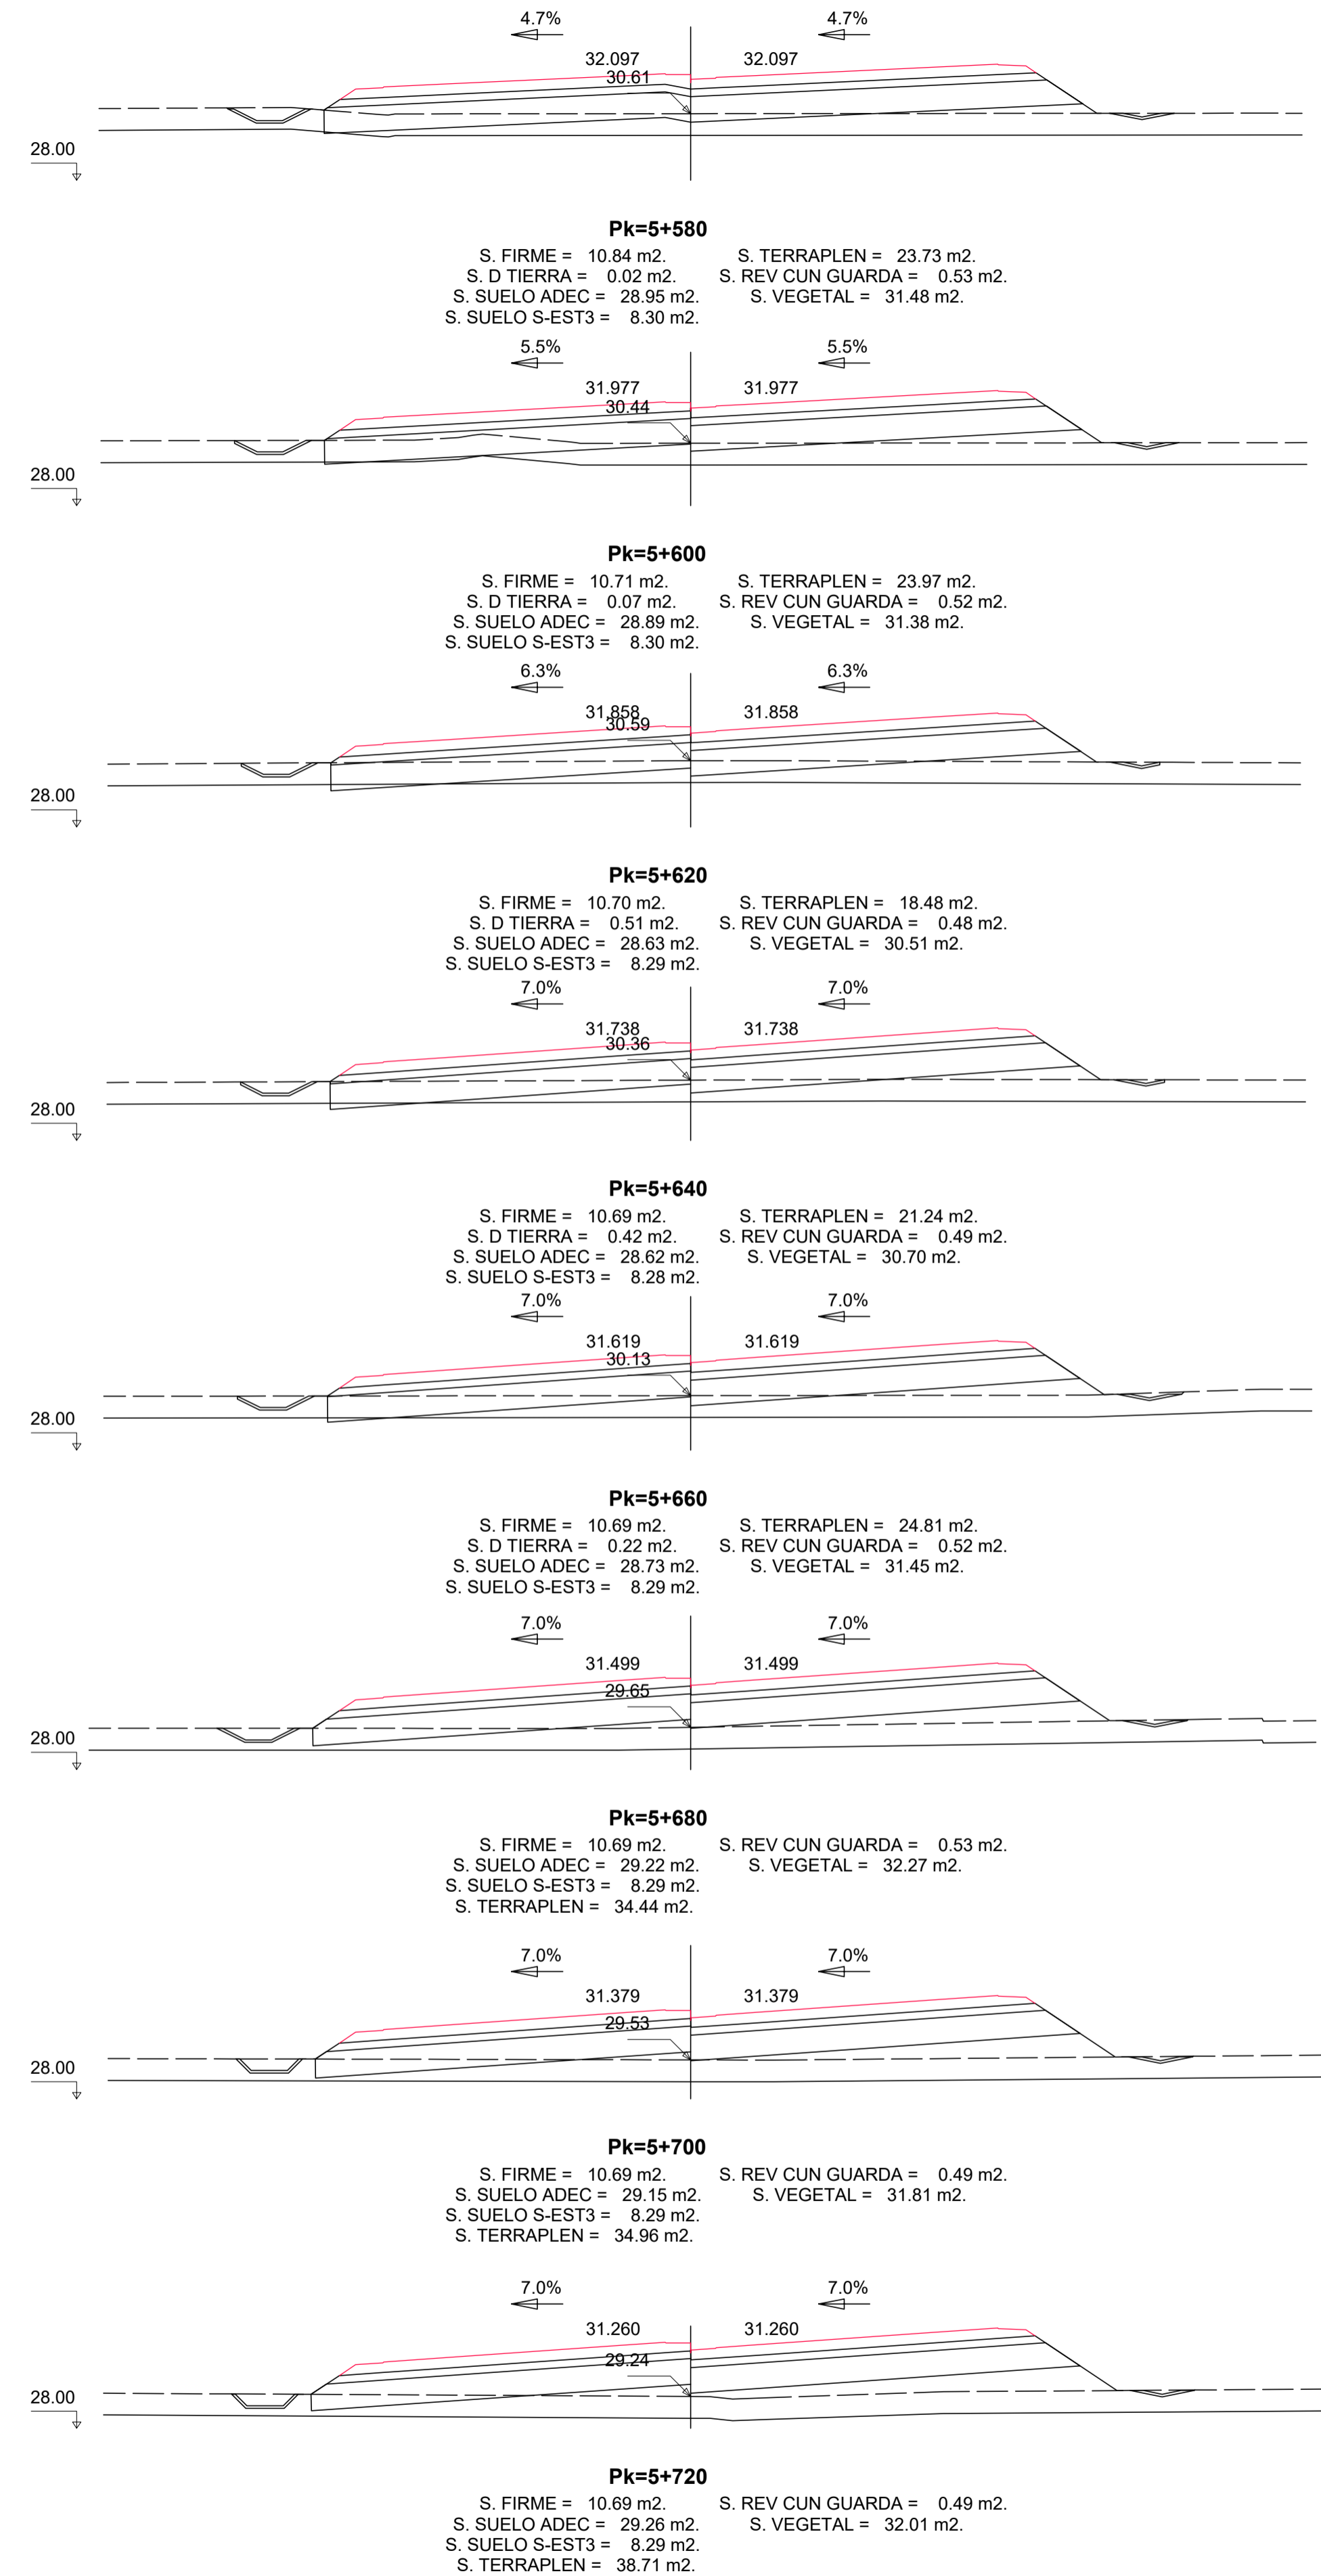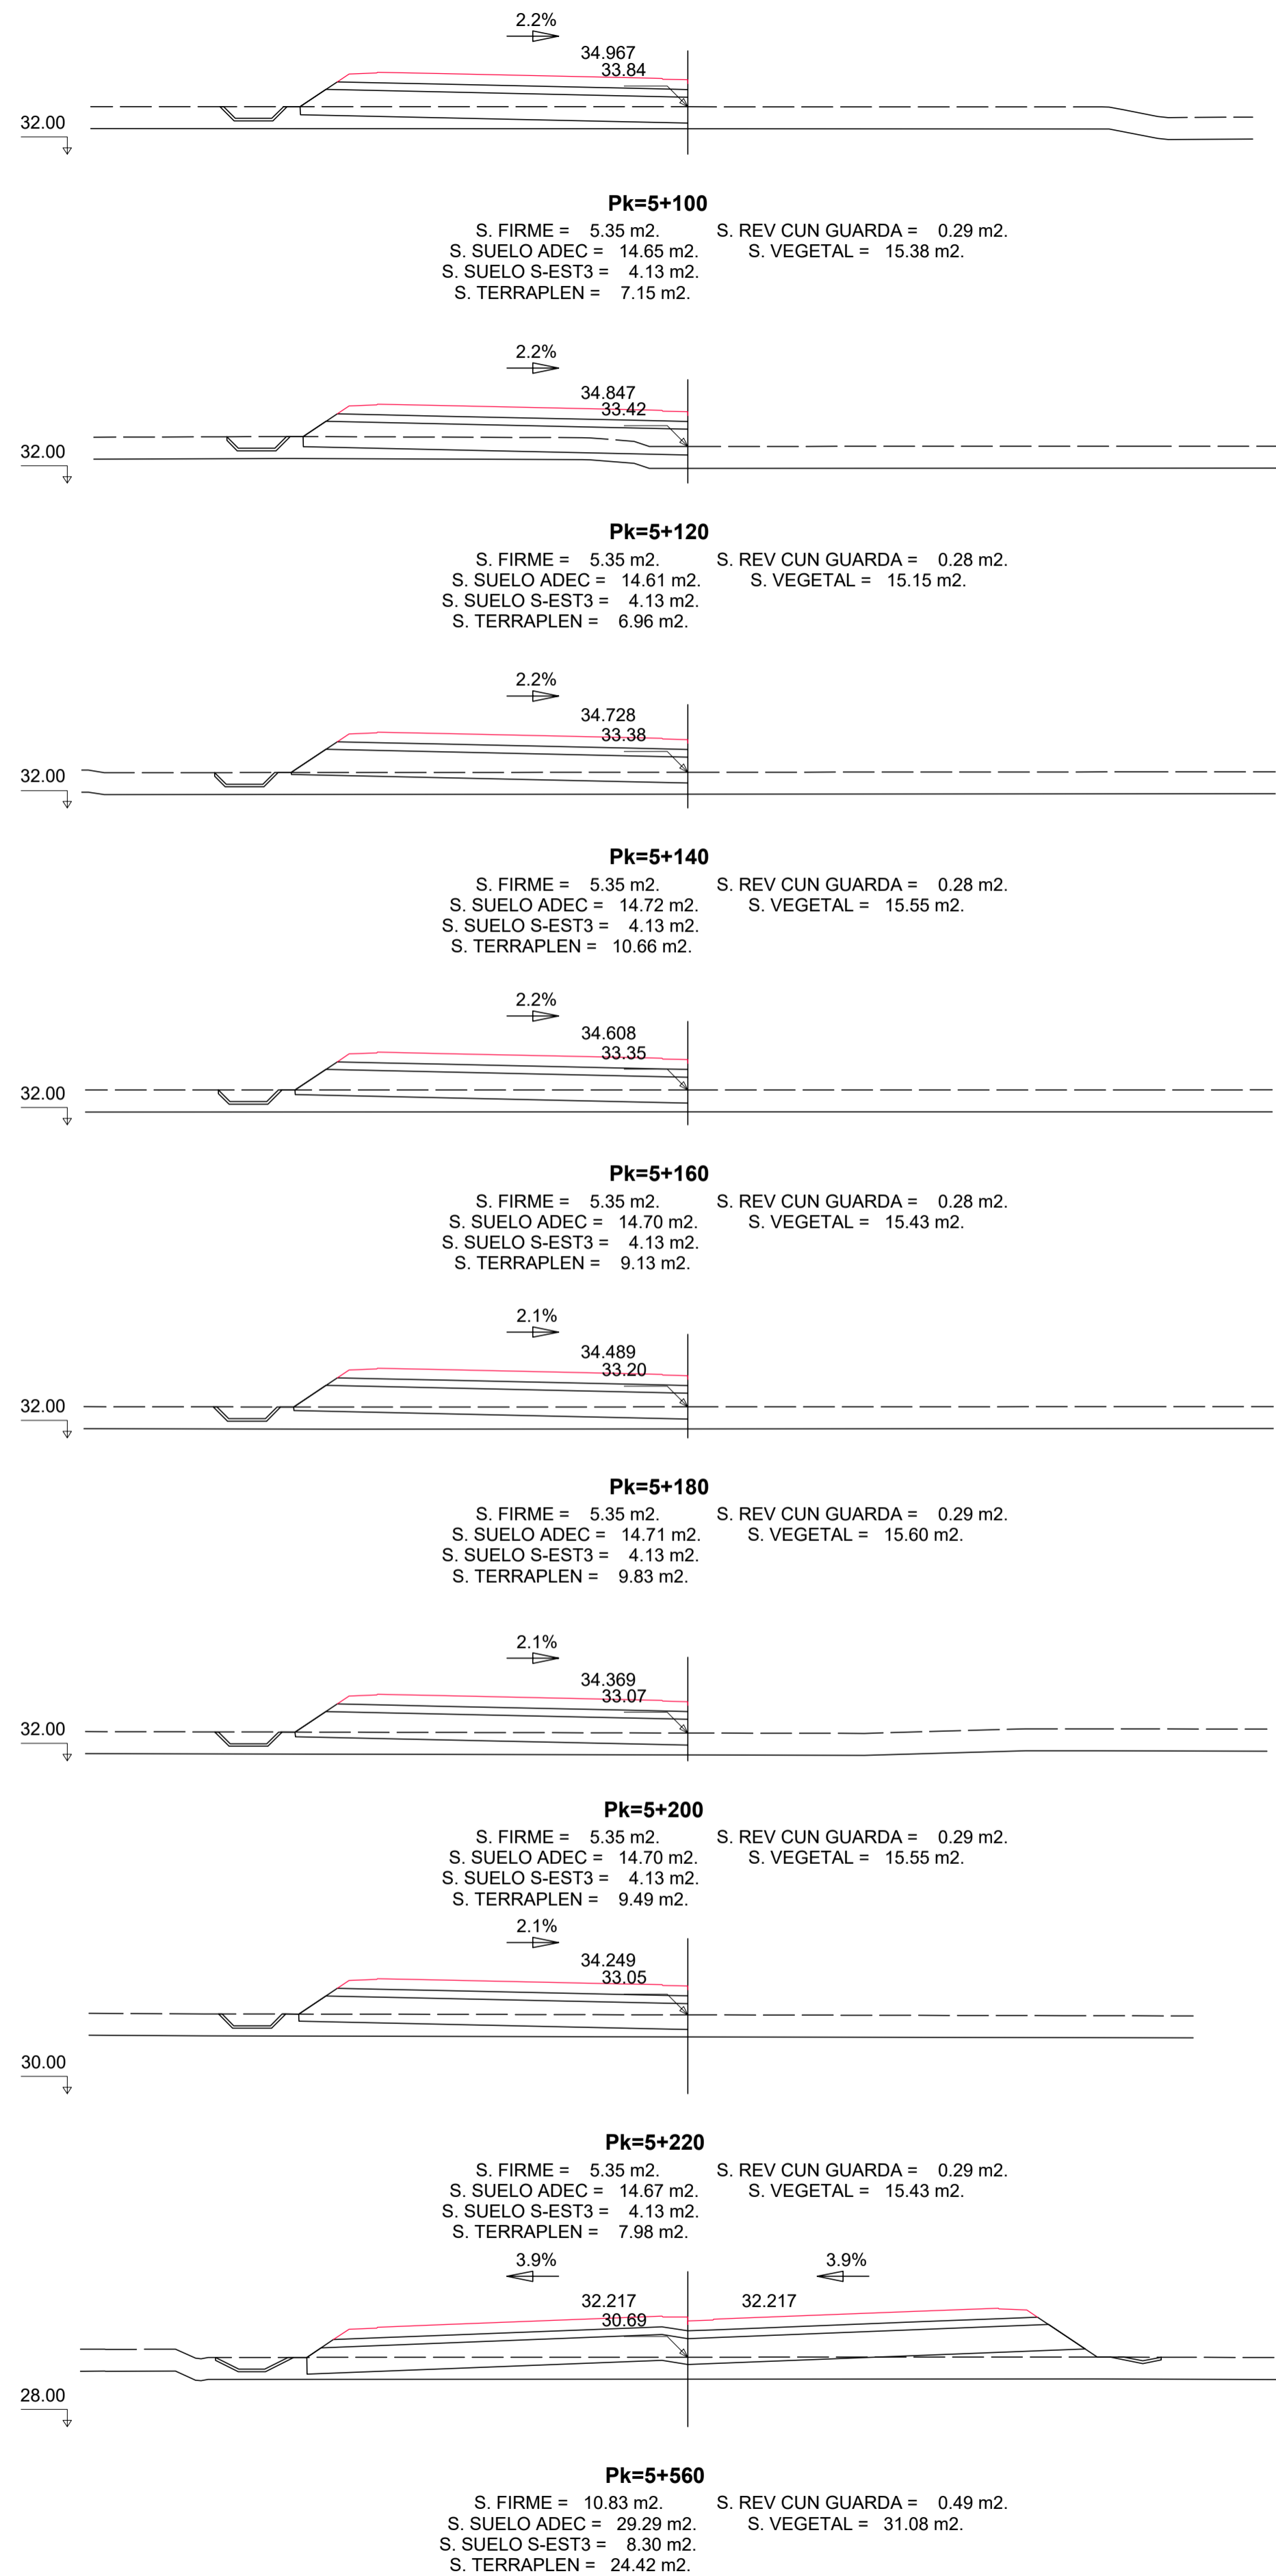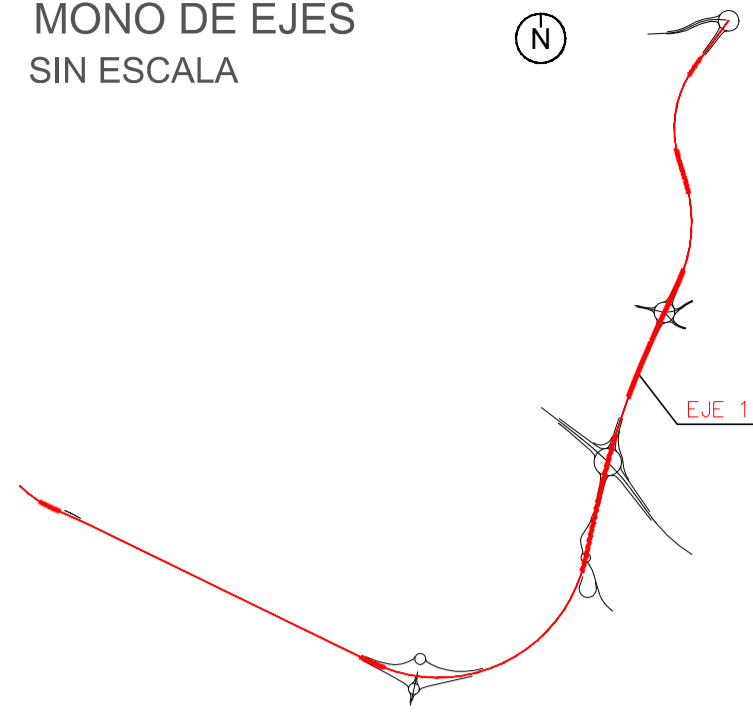






MONO DE EJES
SIN ESCALA

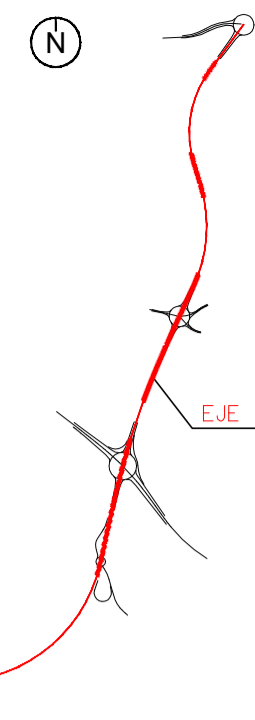


EJE 1 (HOJA 20 DE 22)

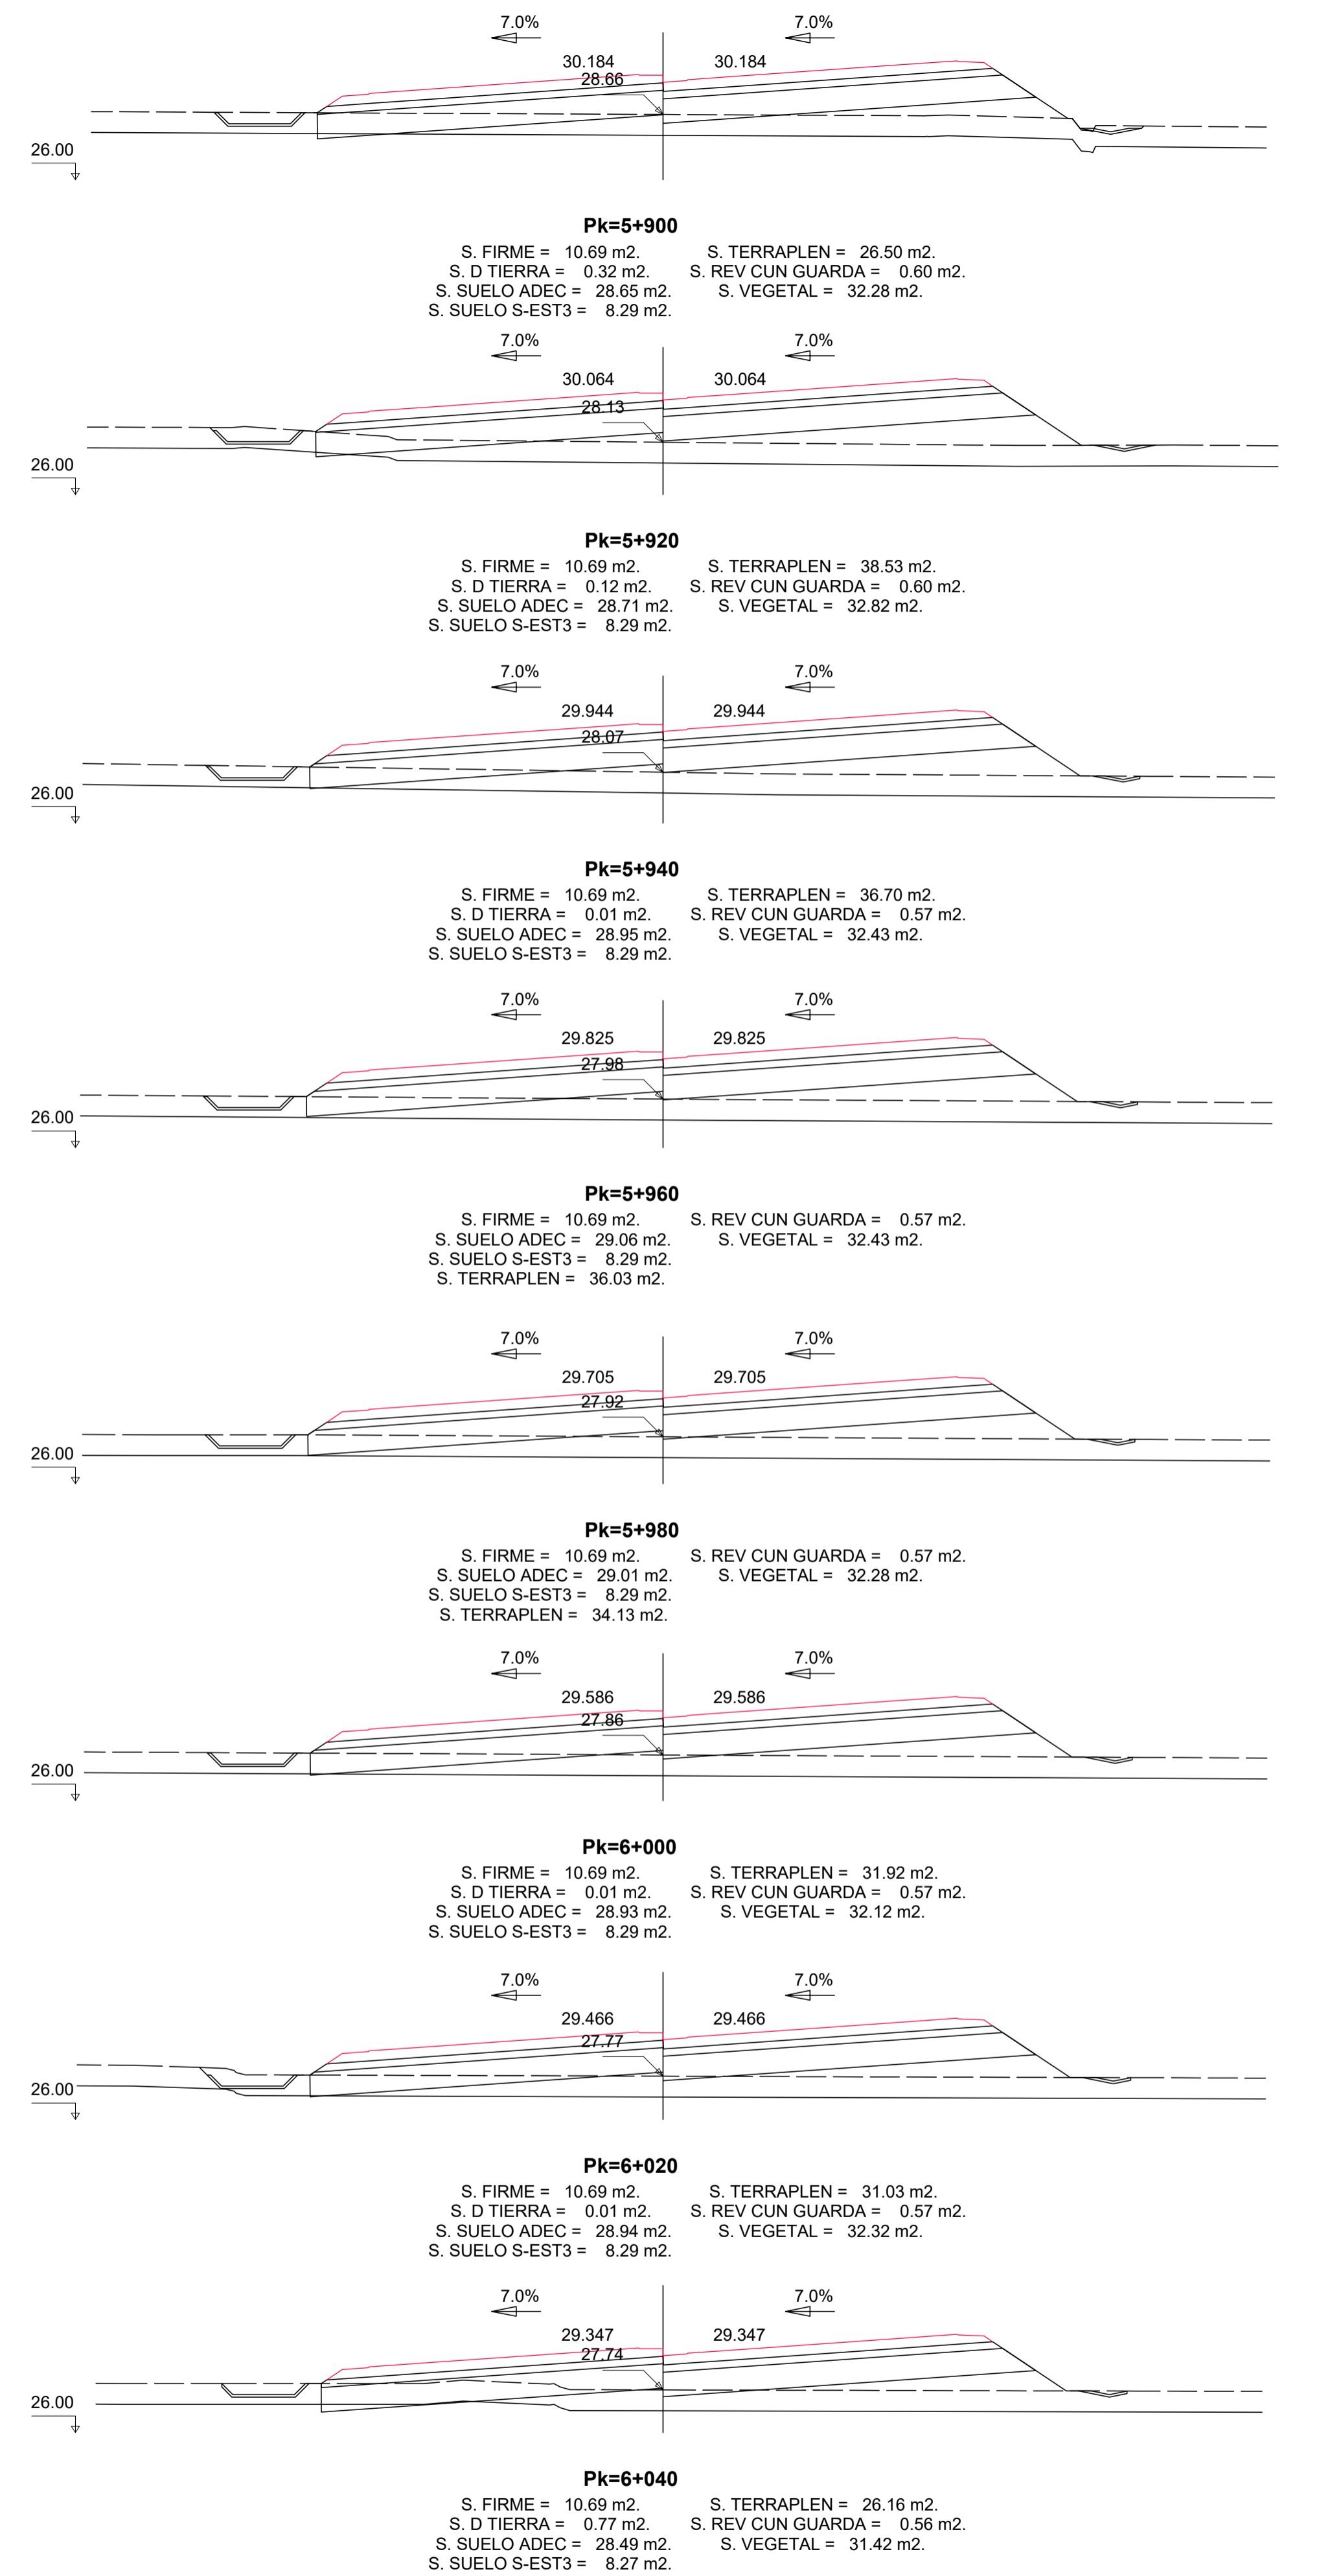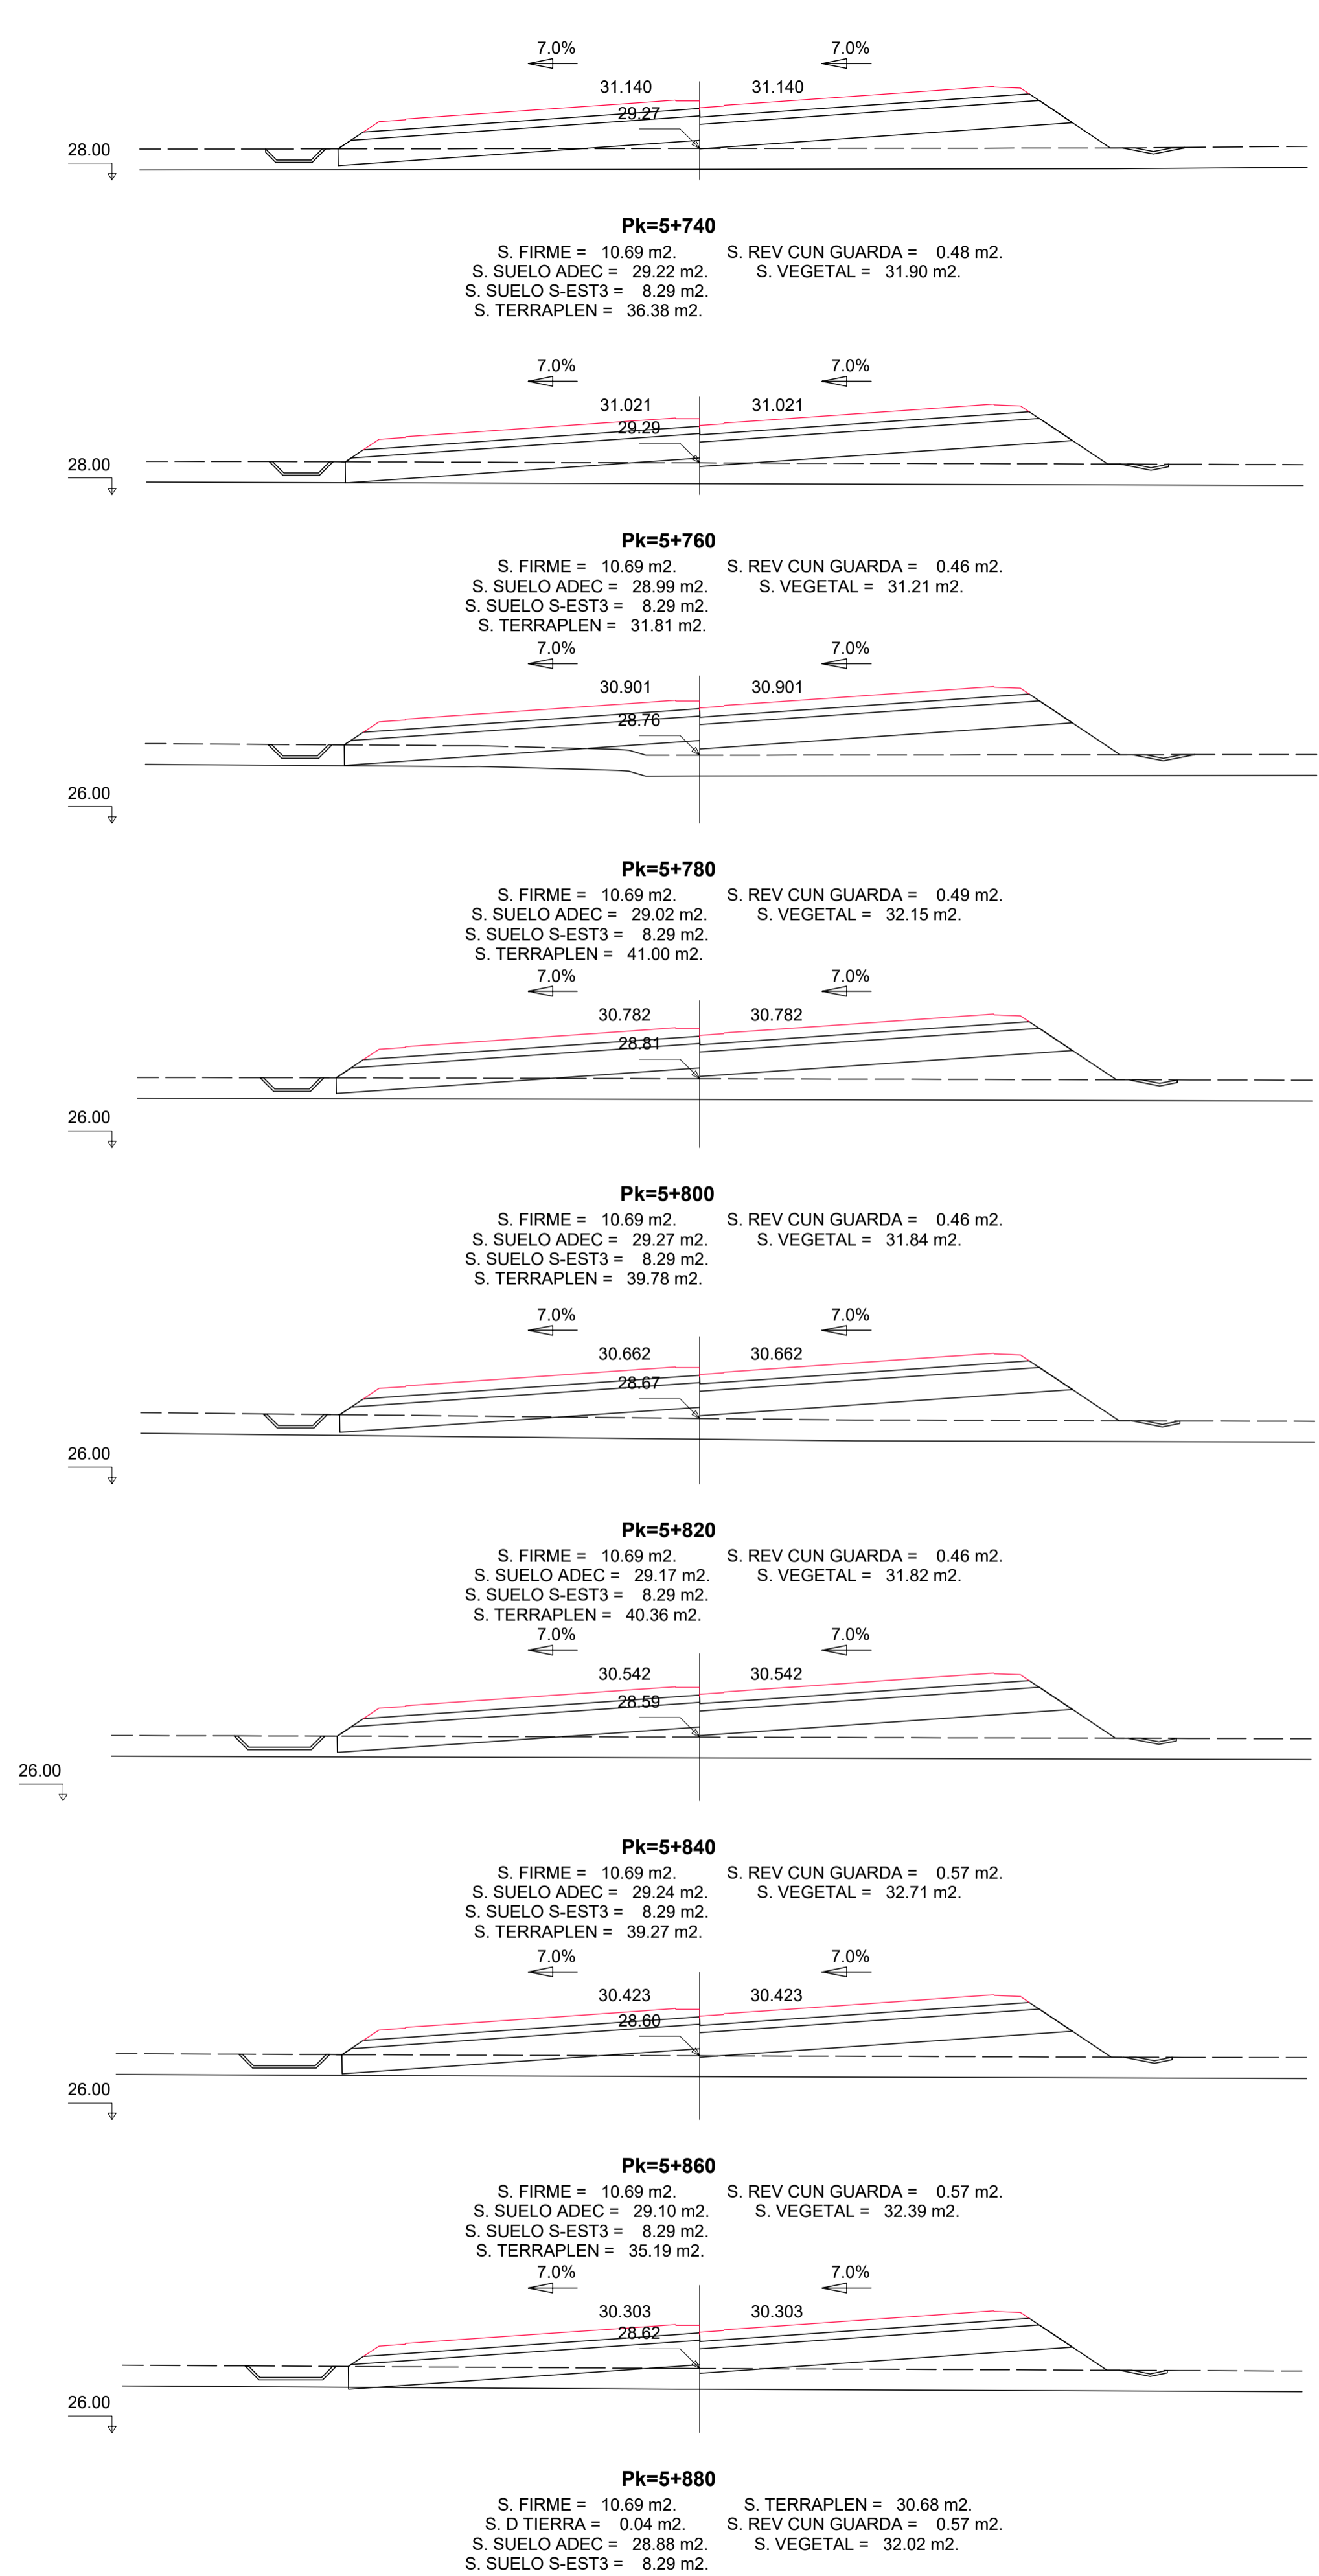




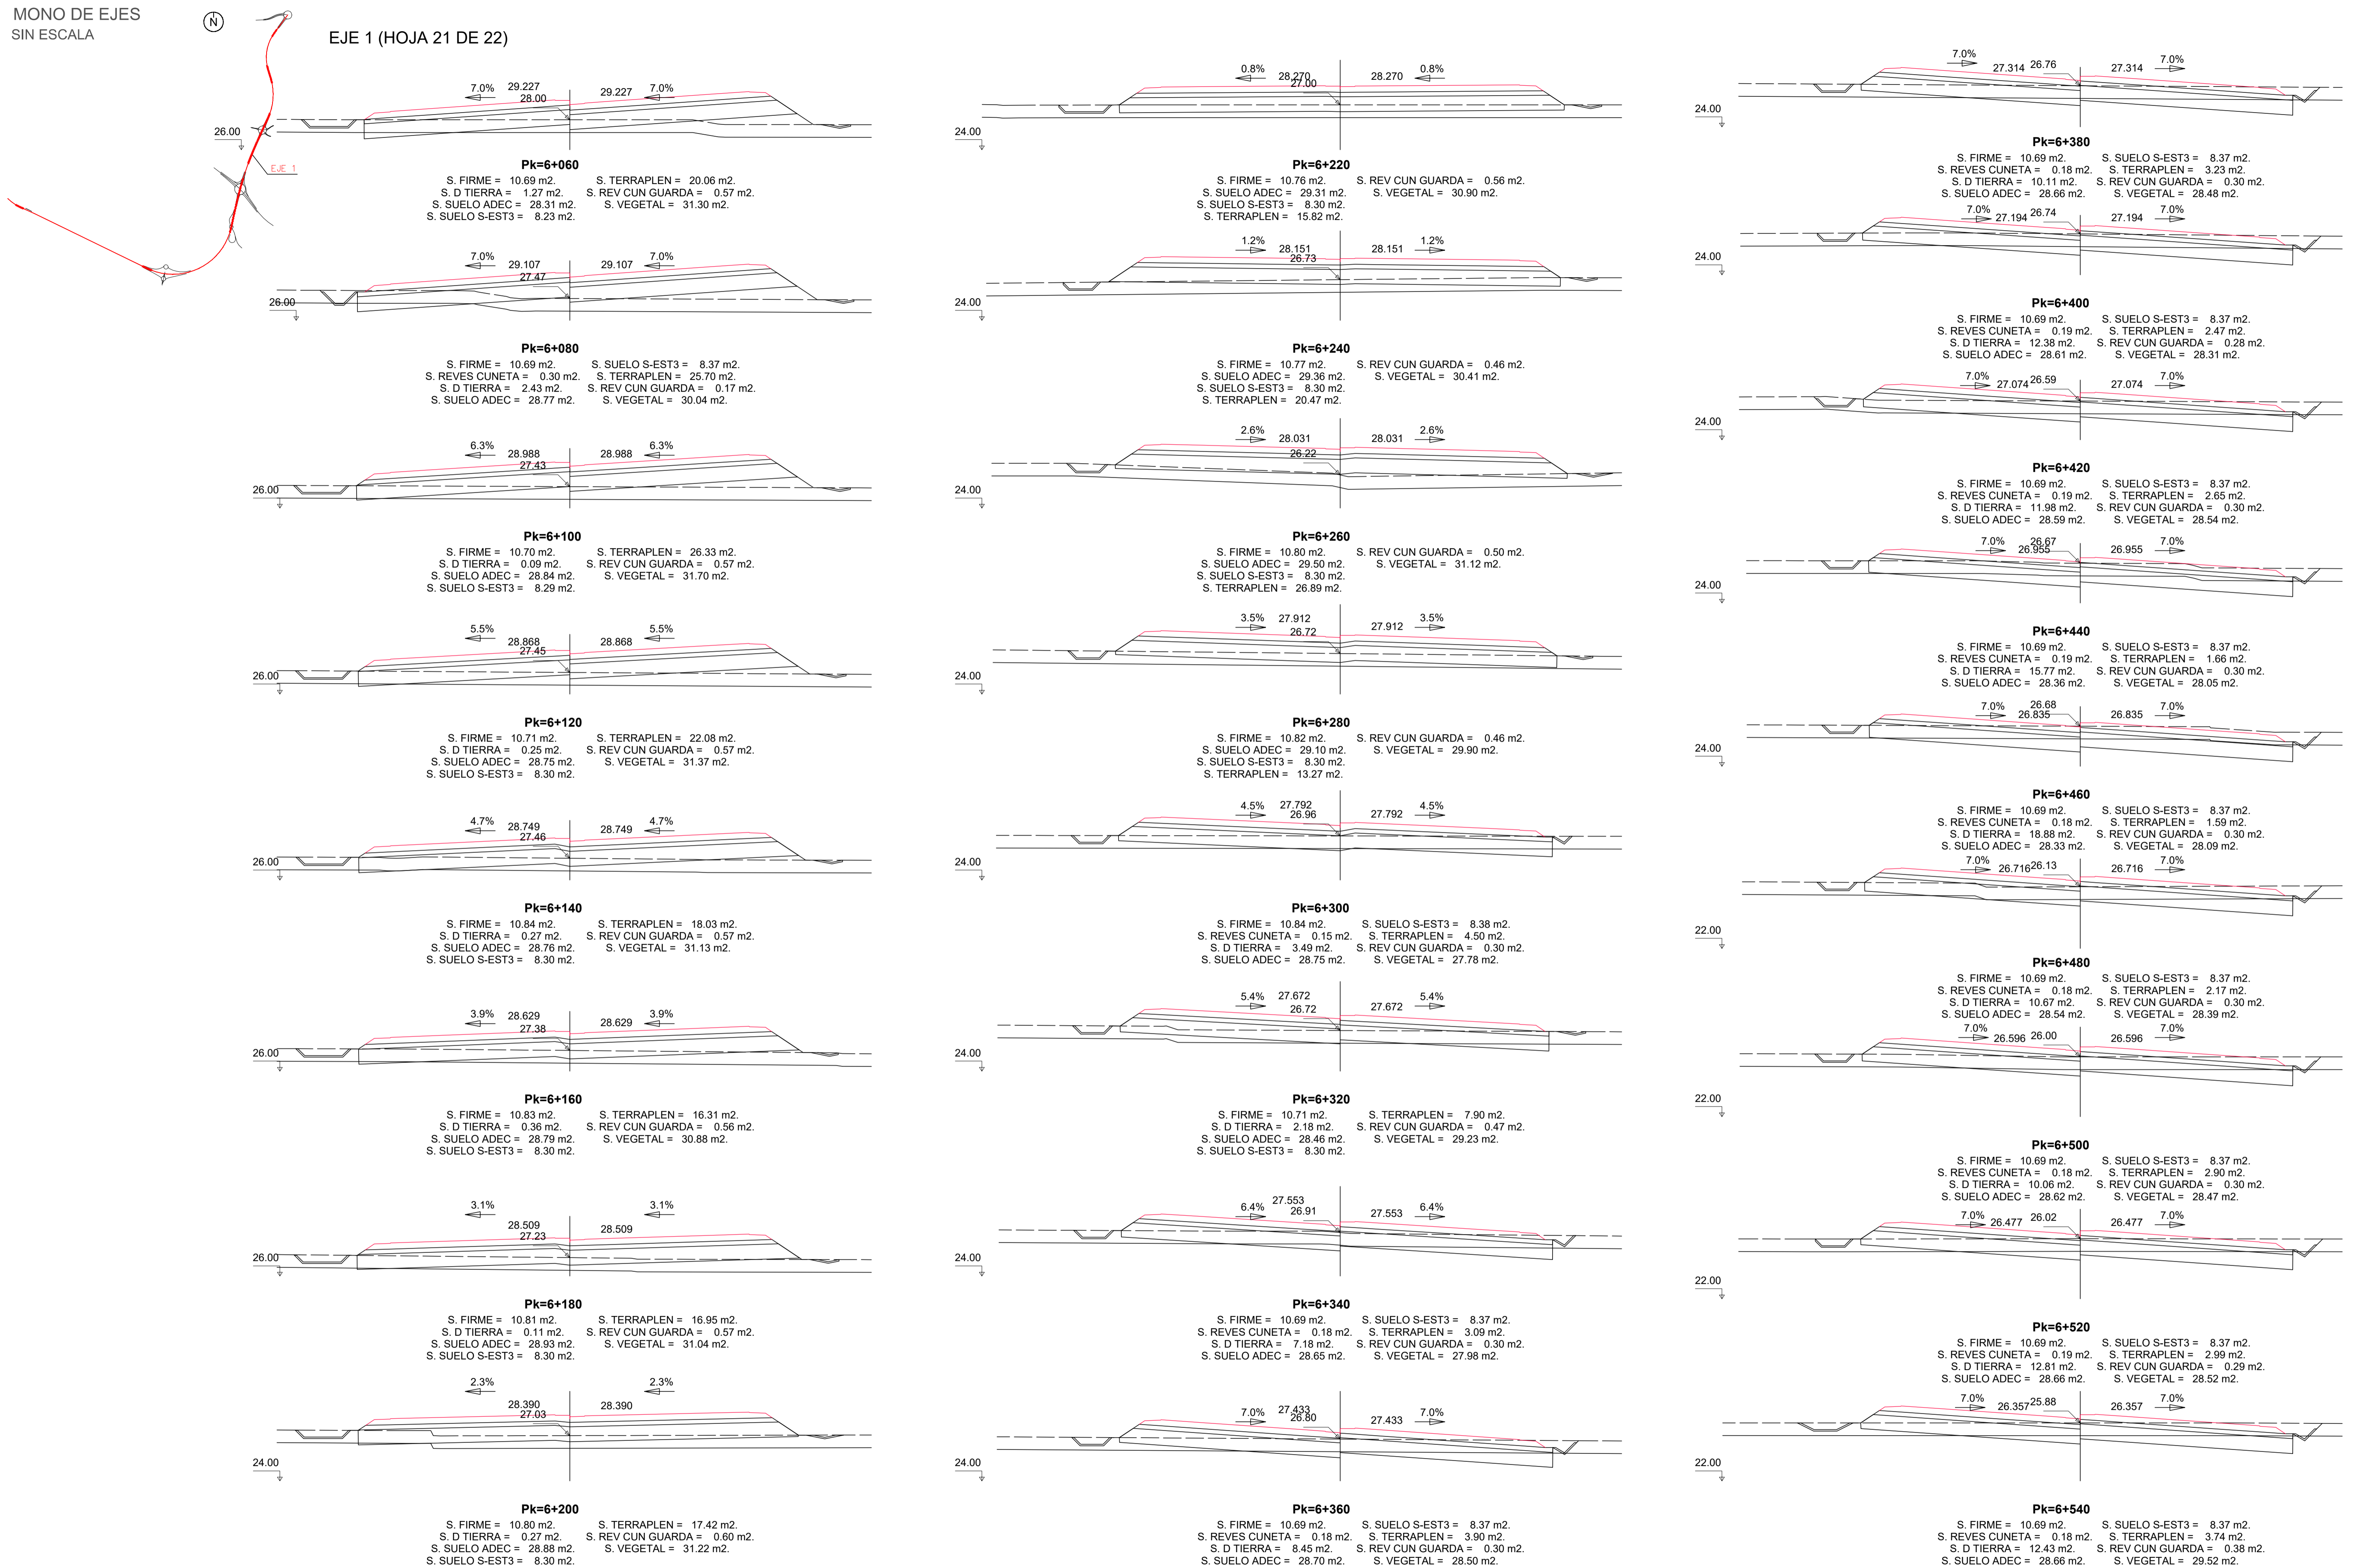


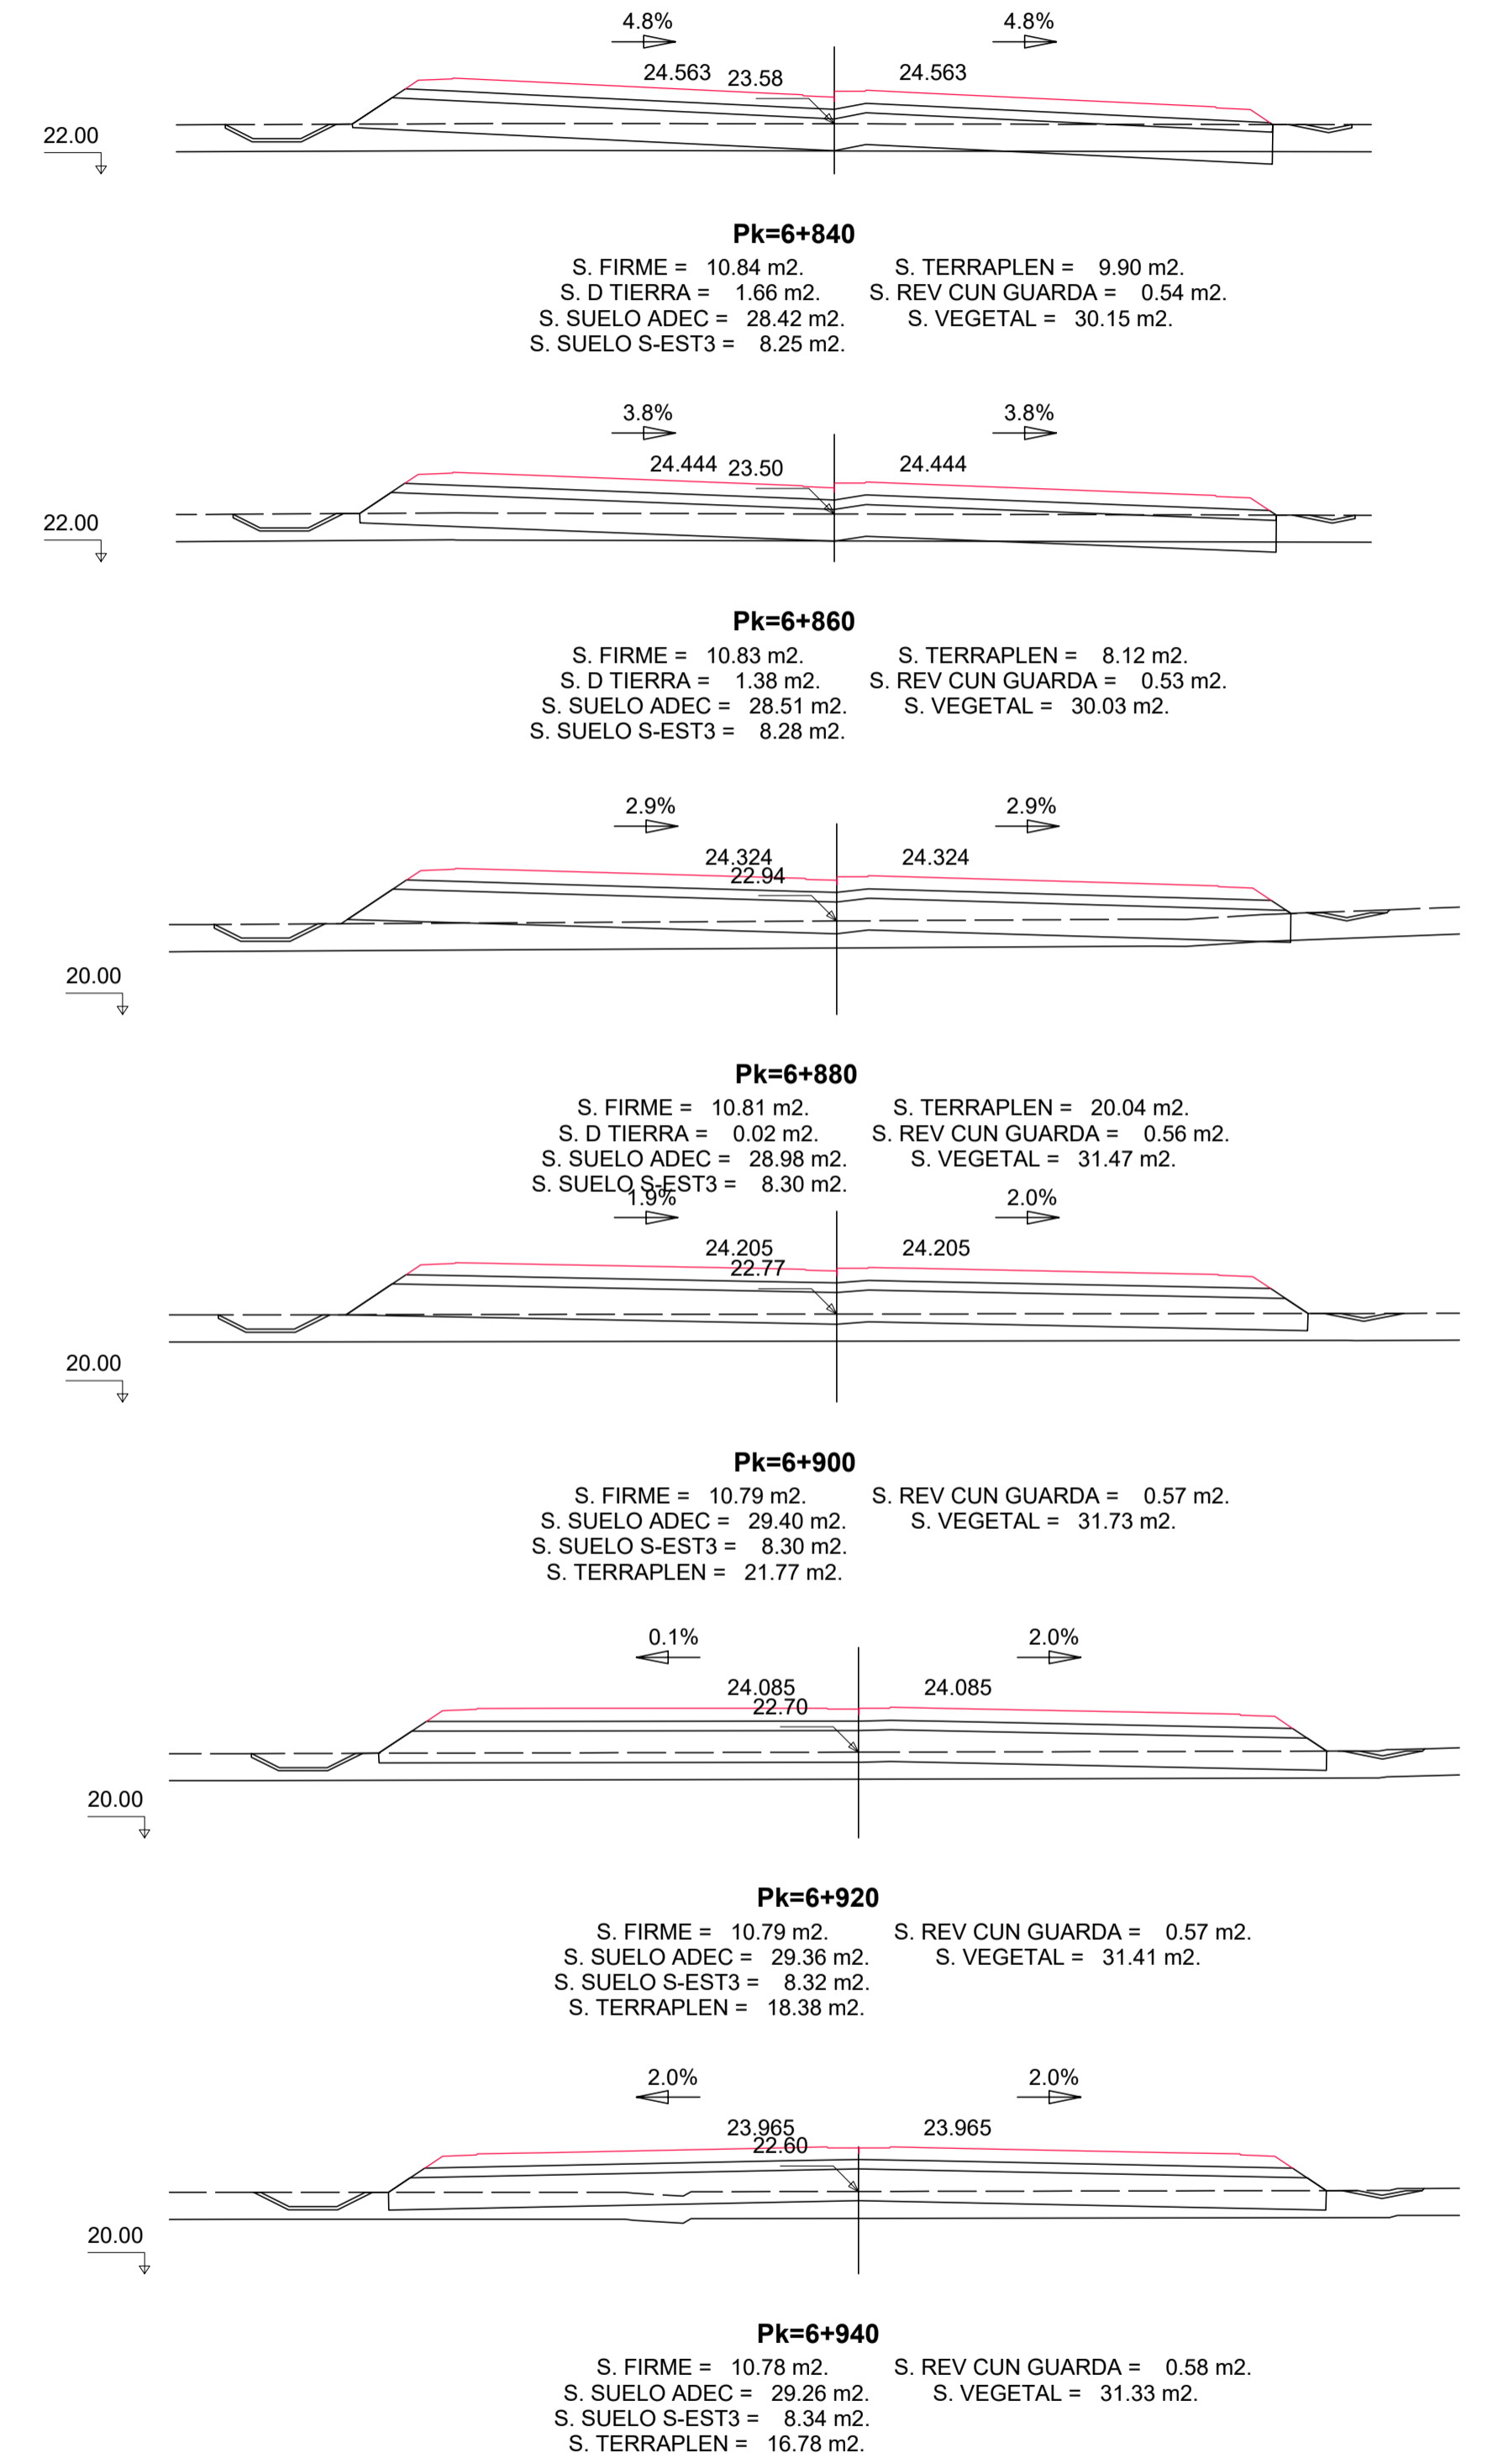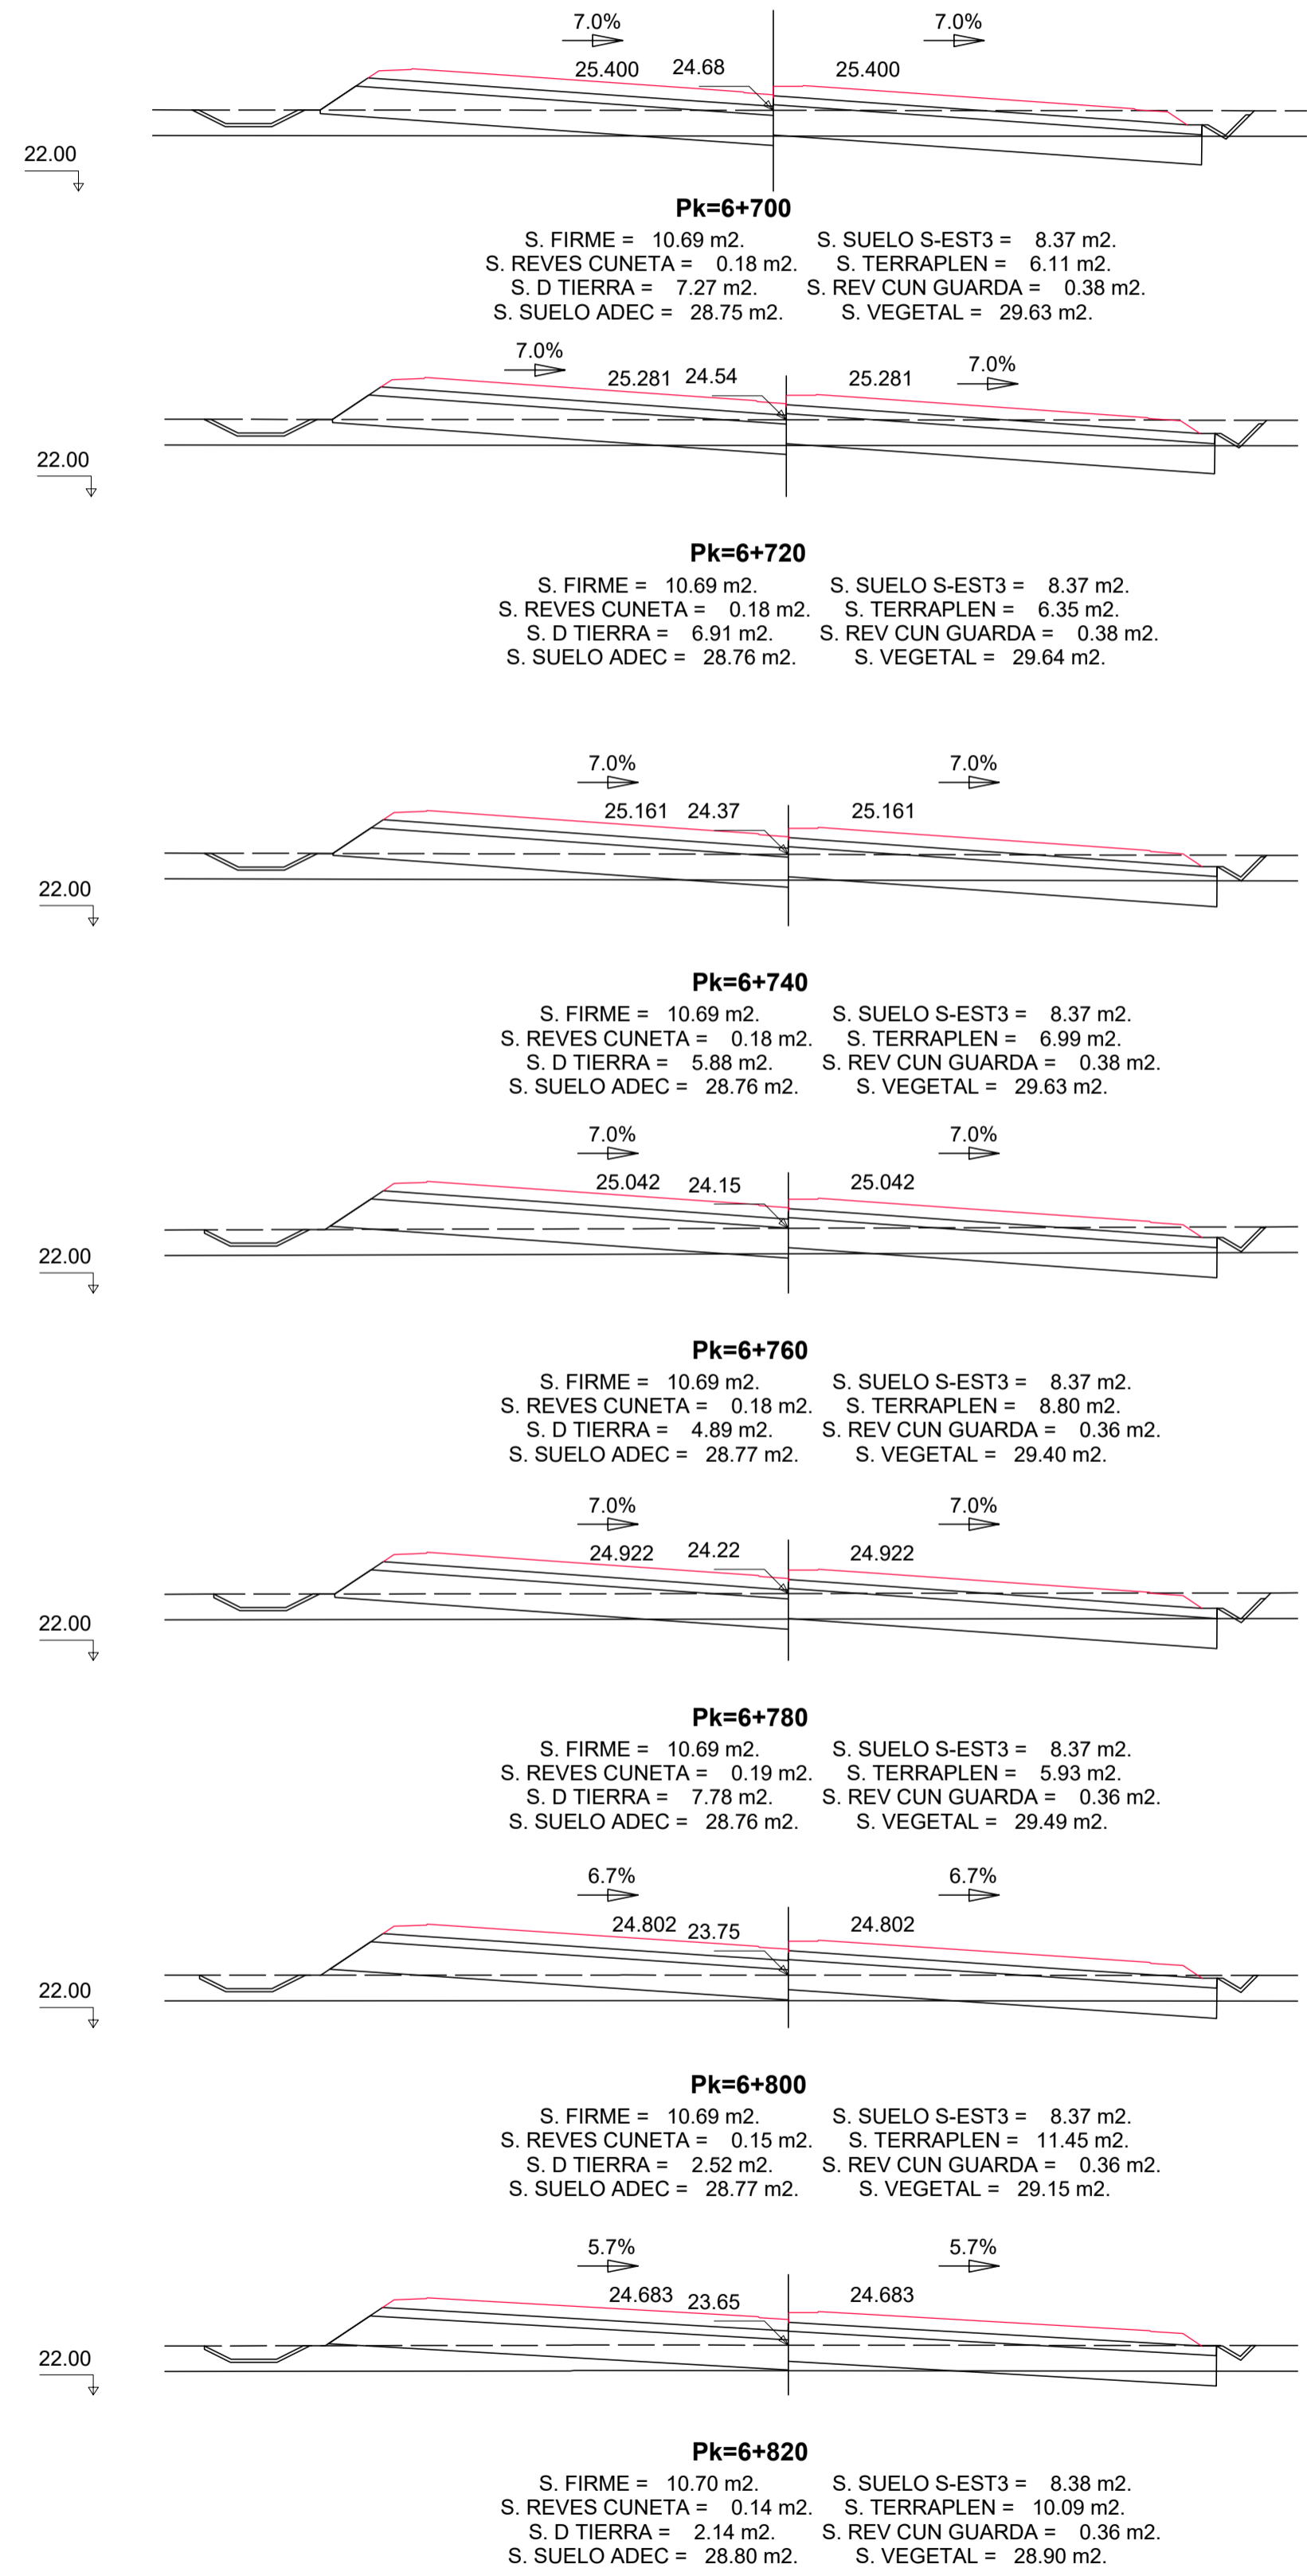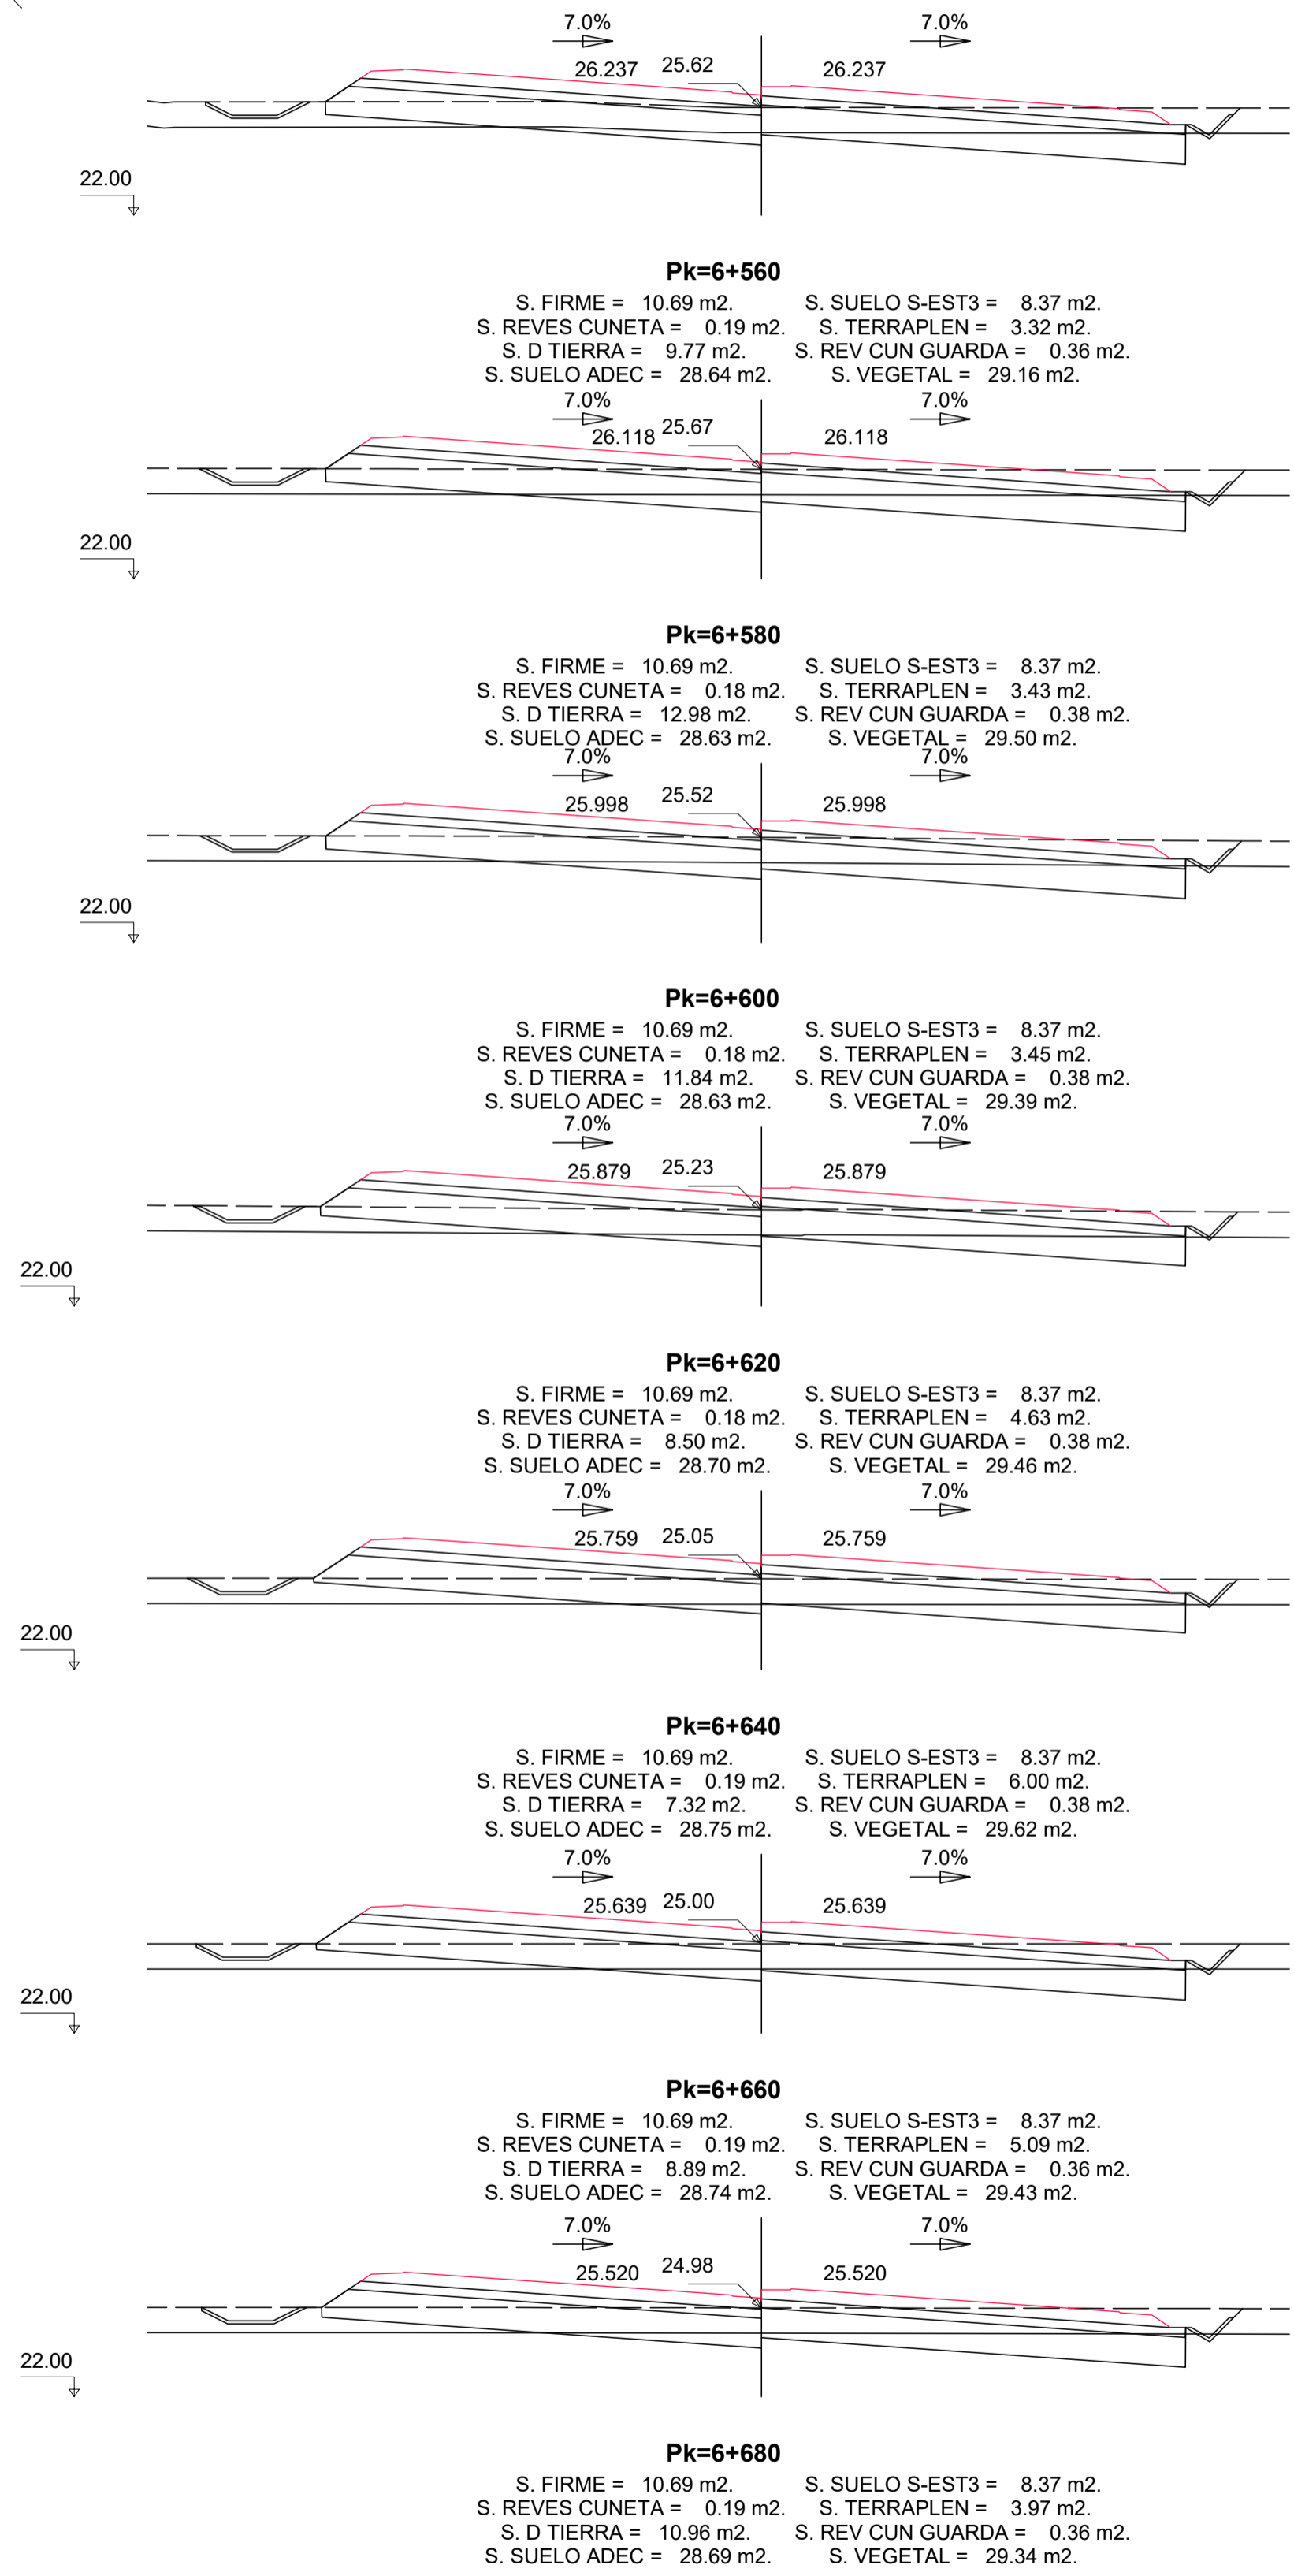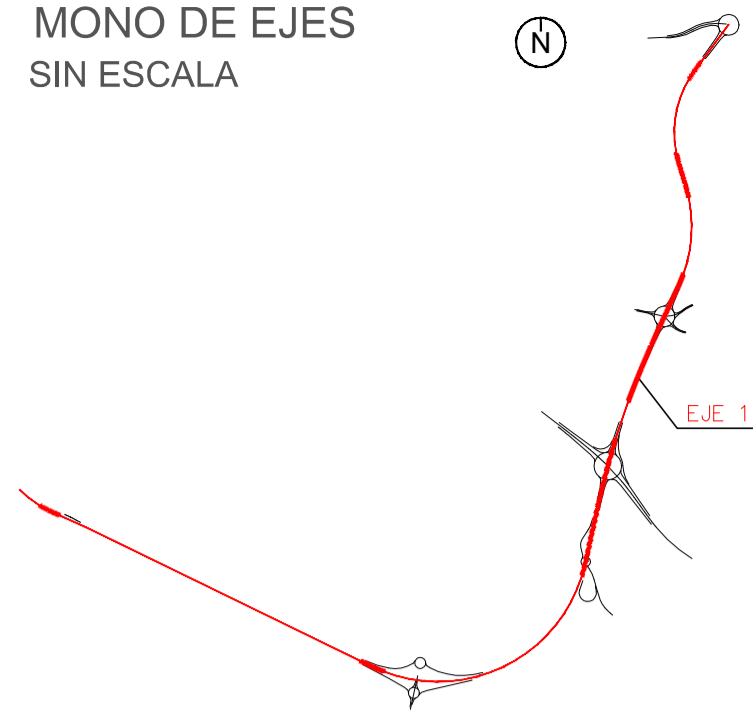

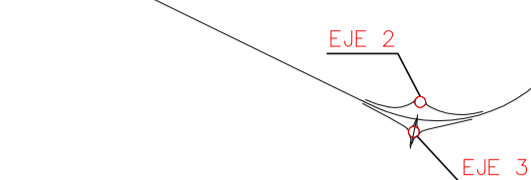

EJE 2



EJE 3

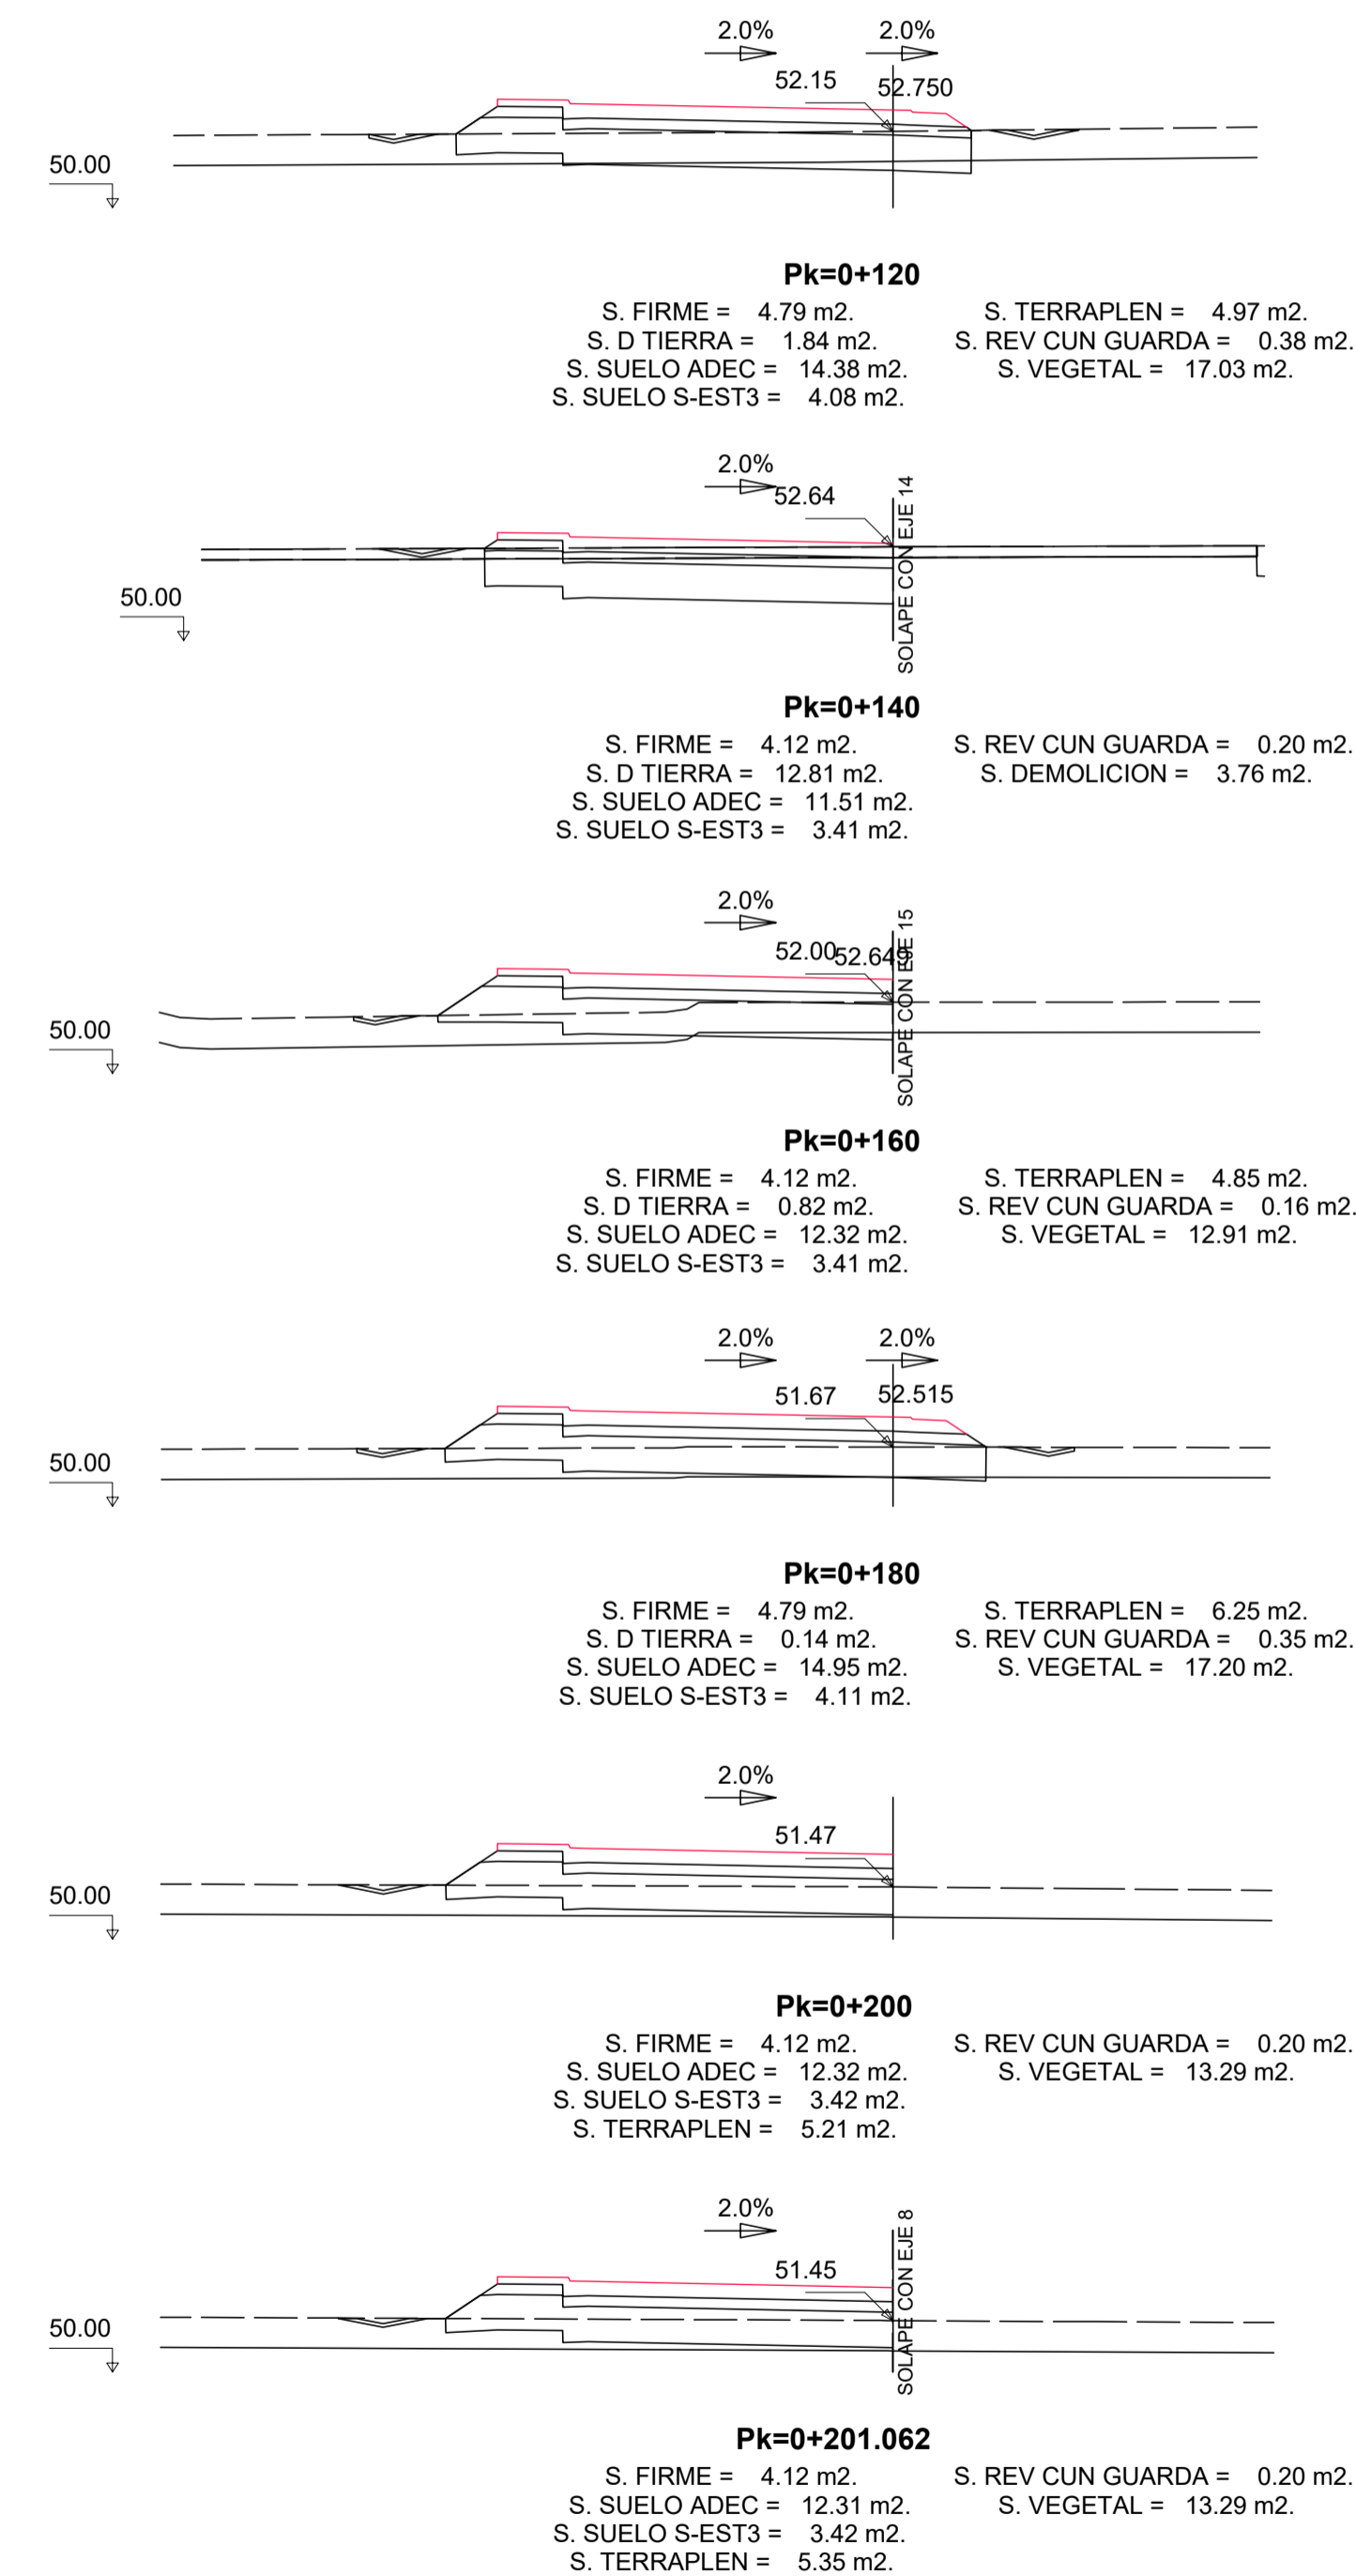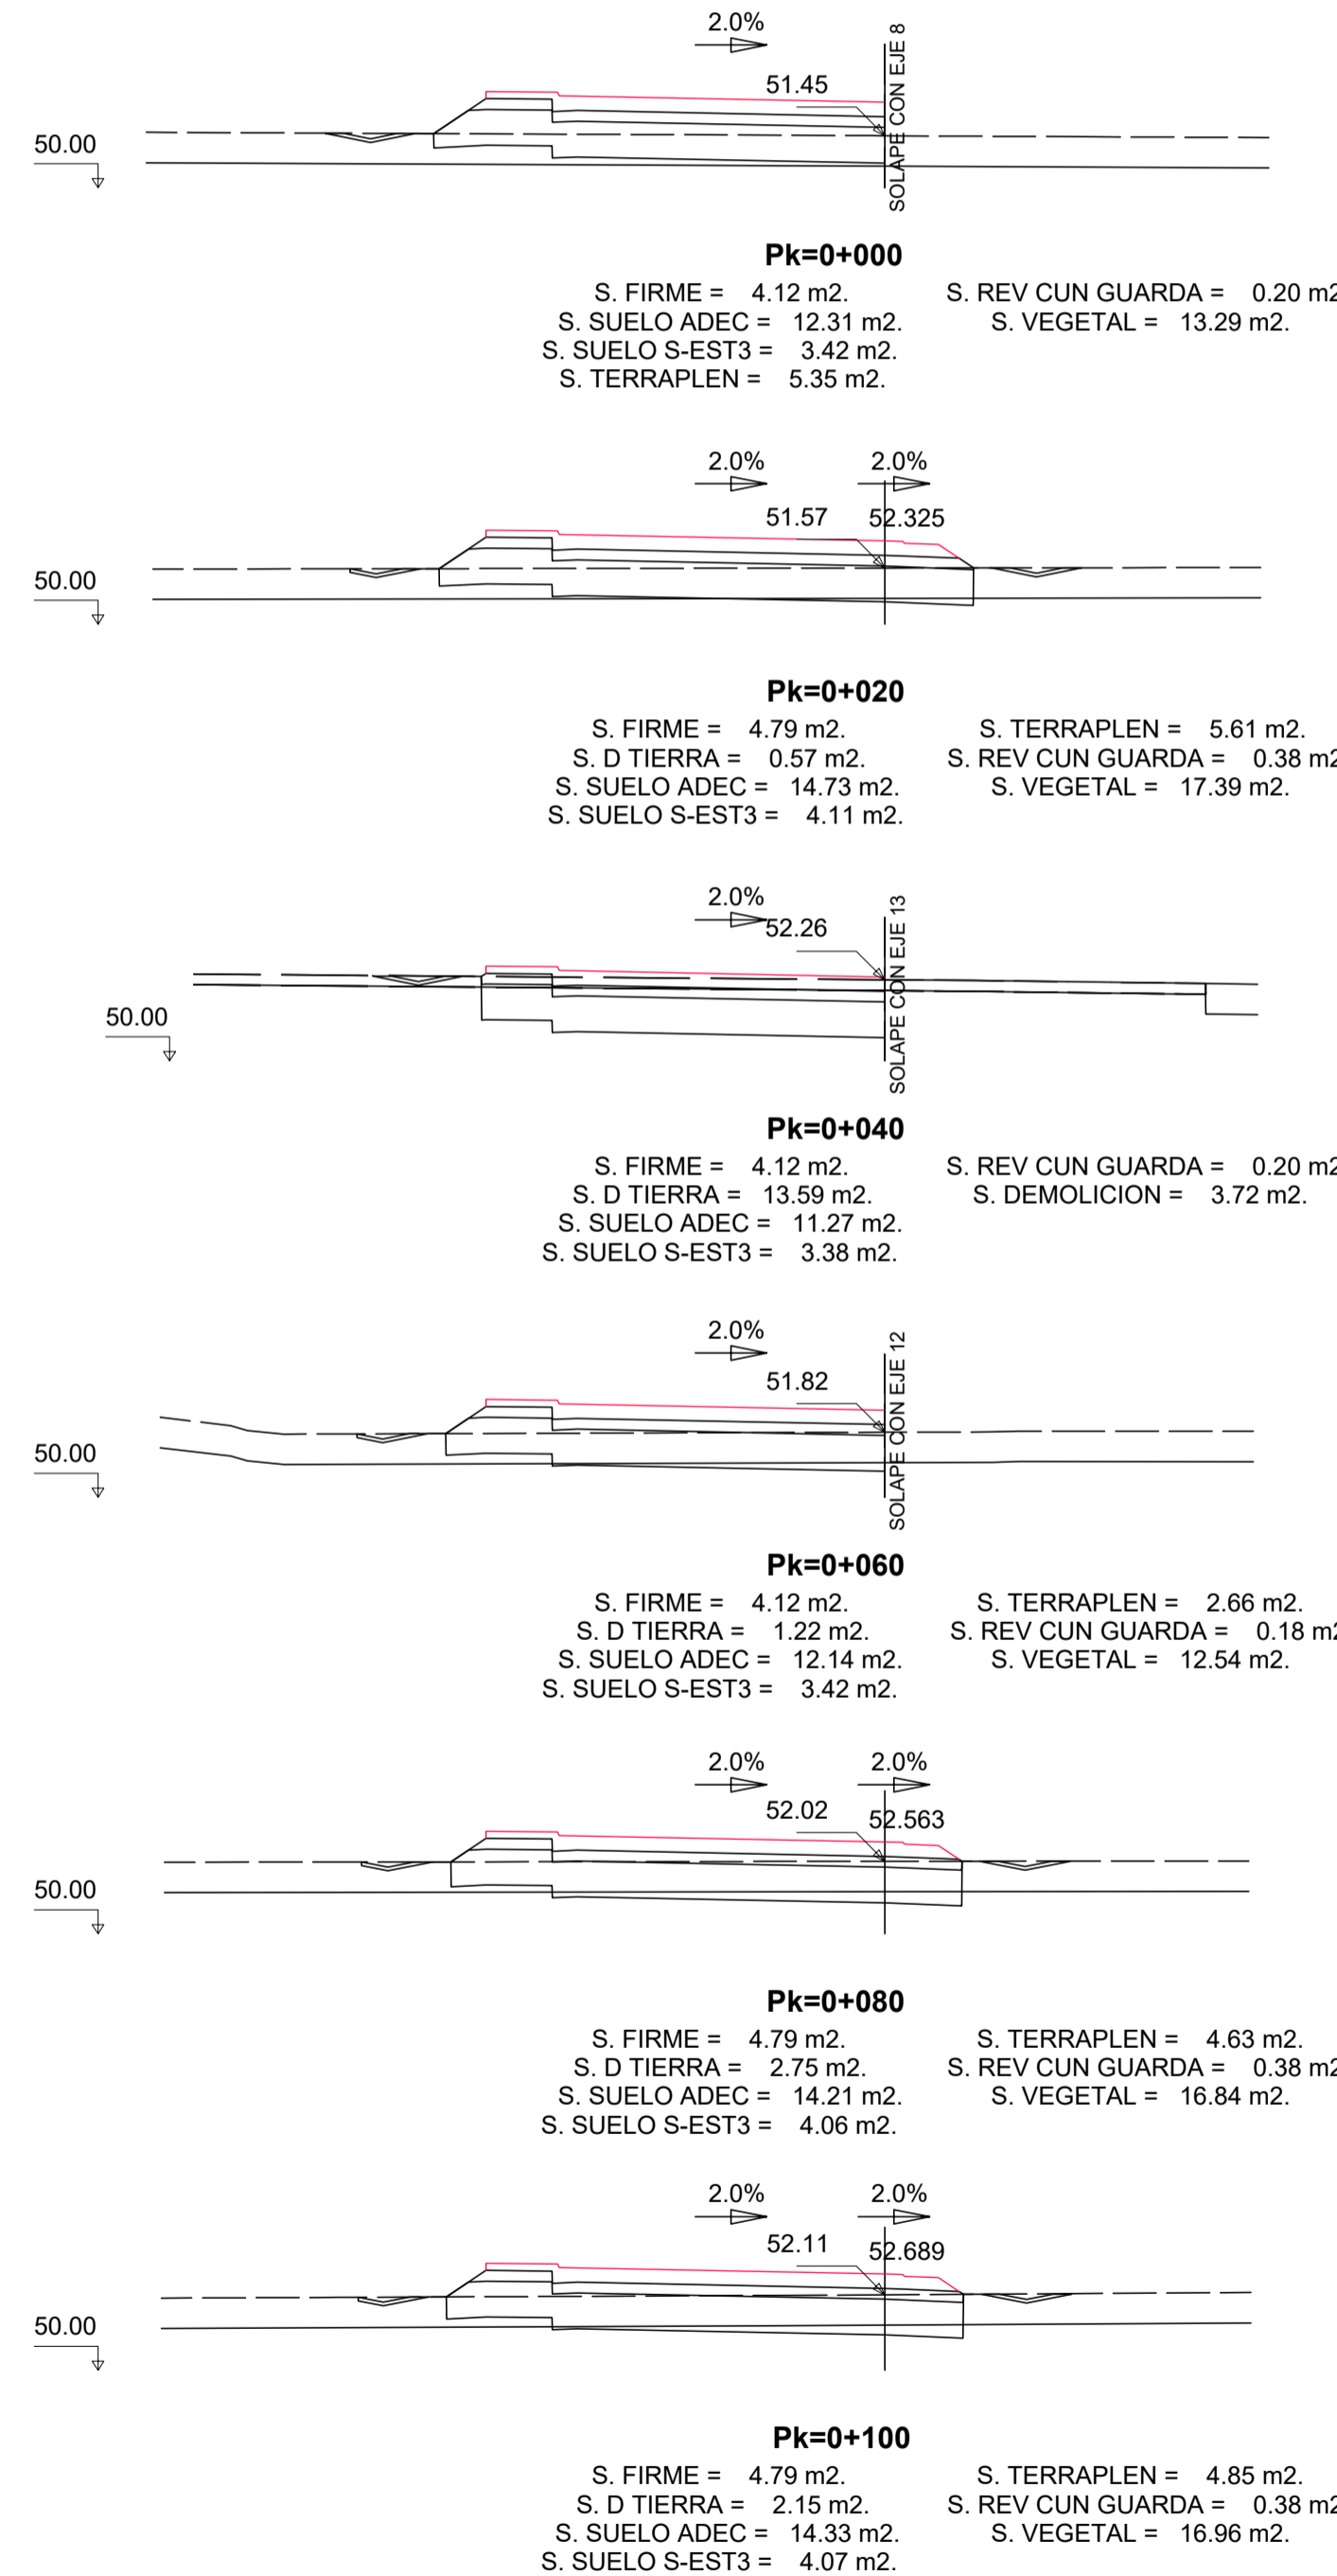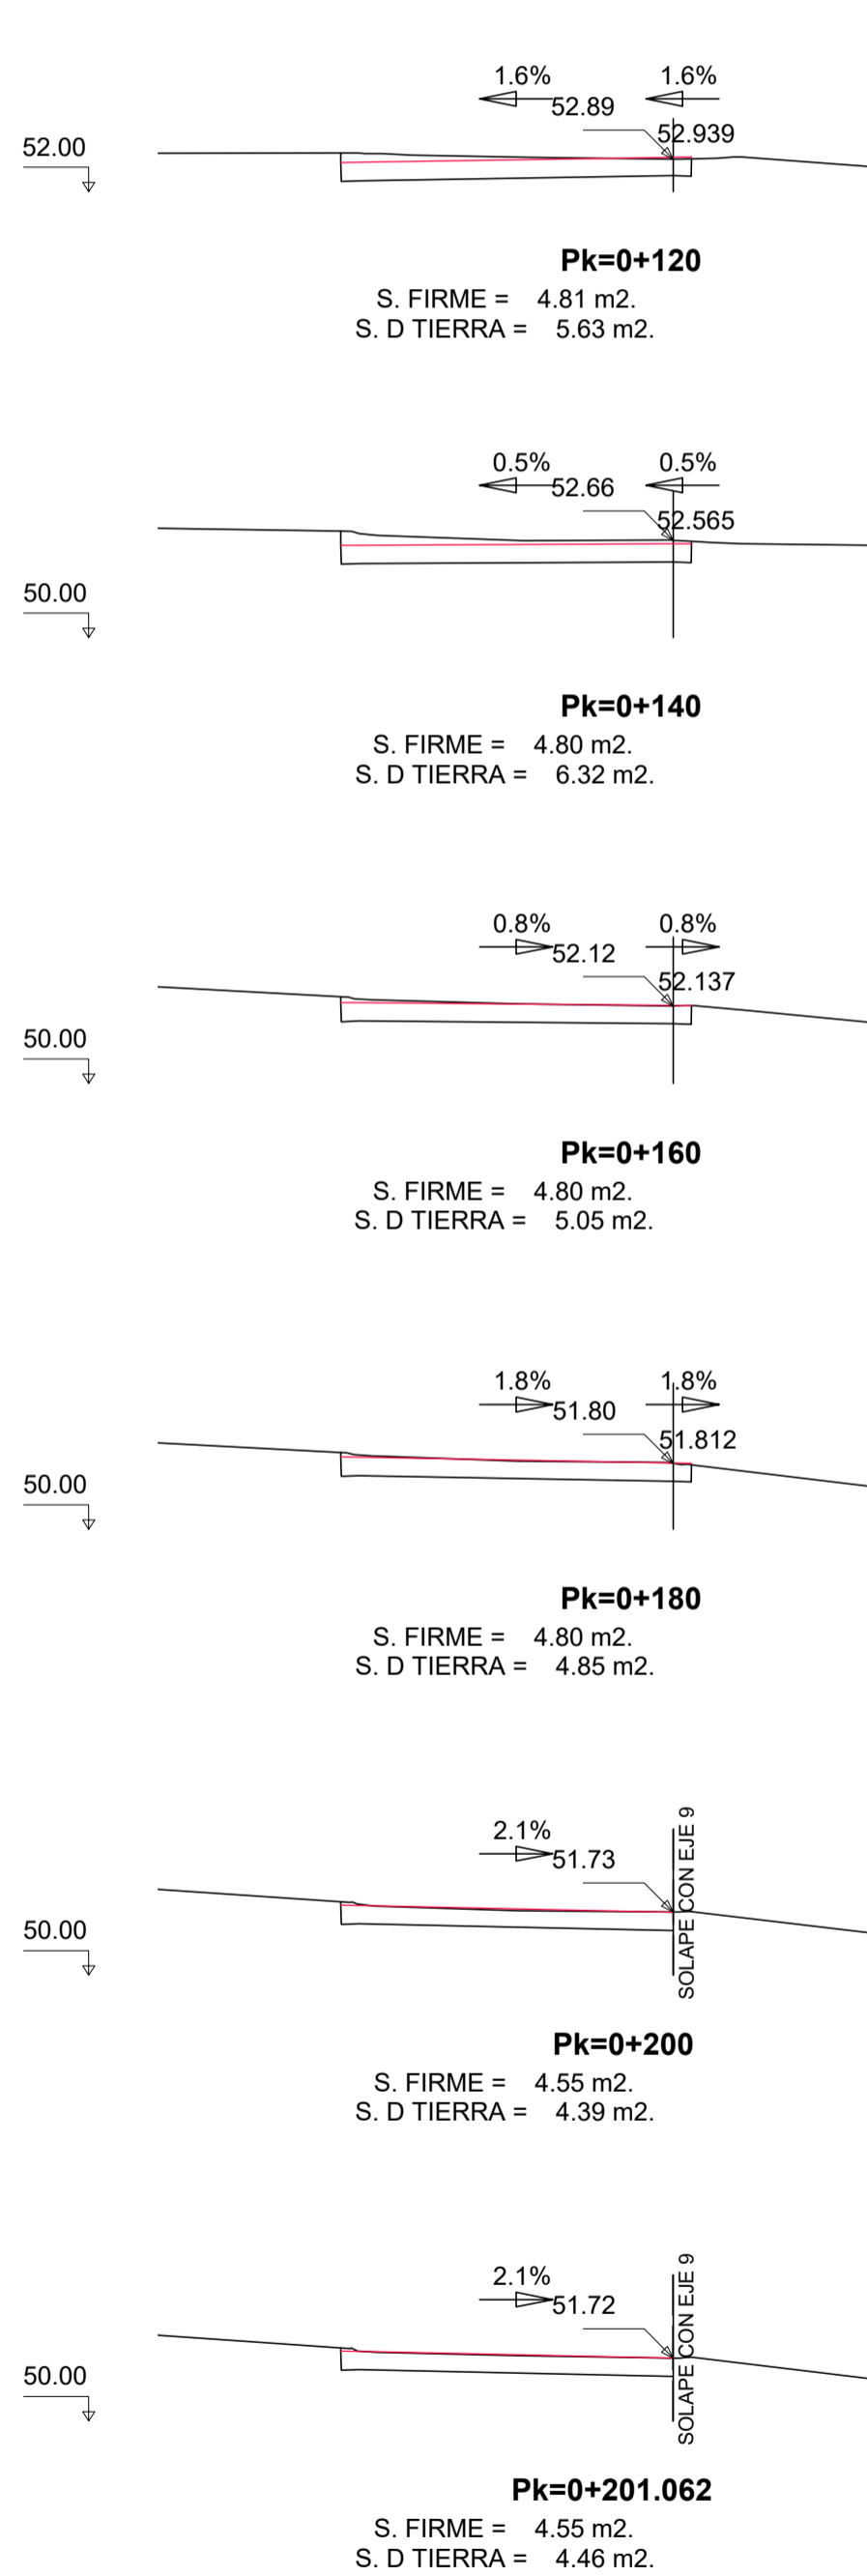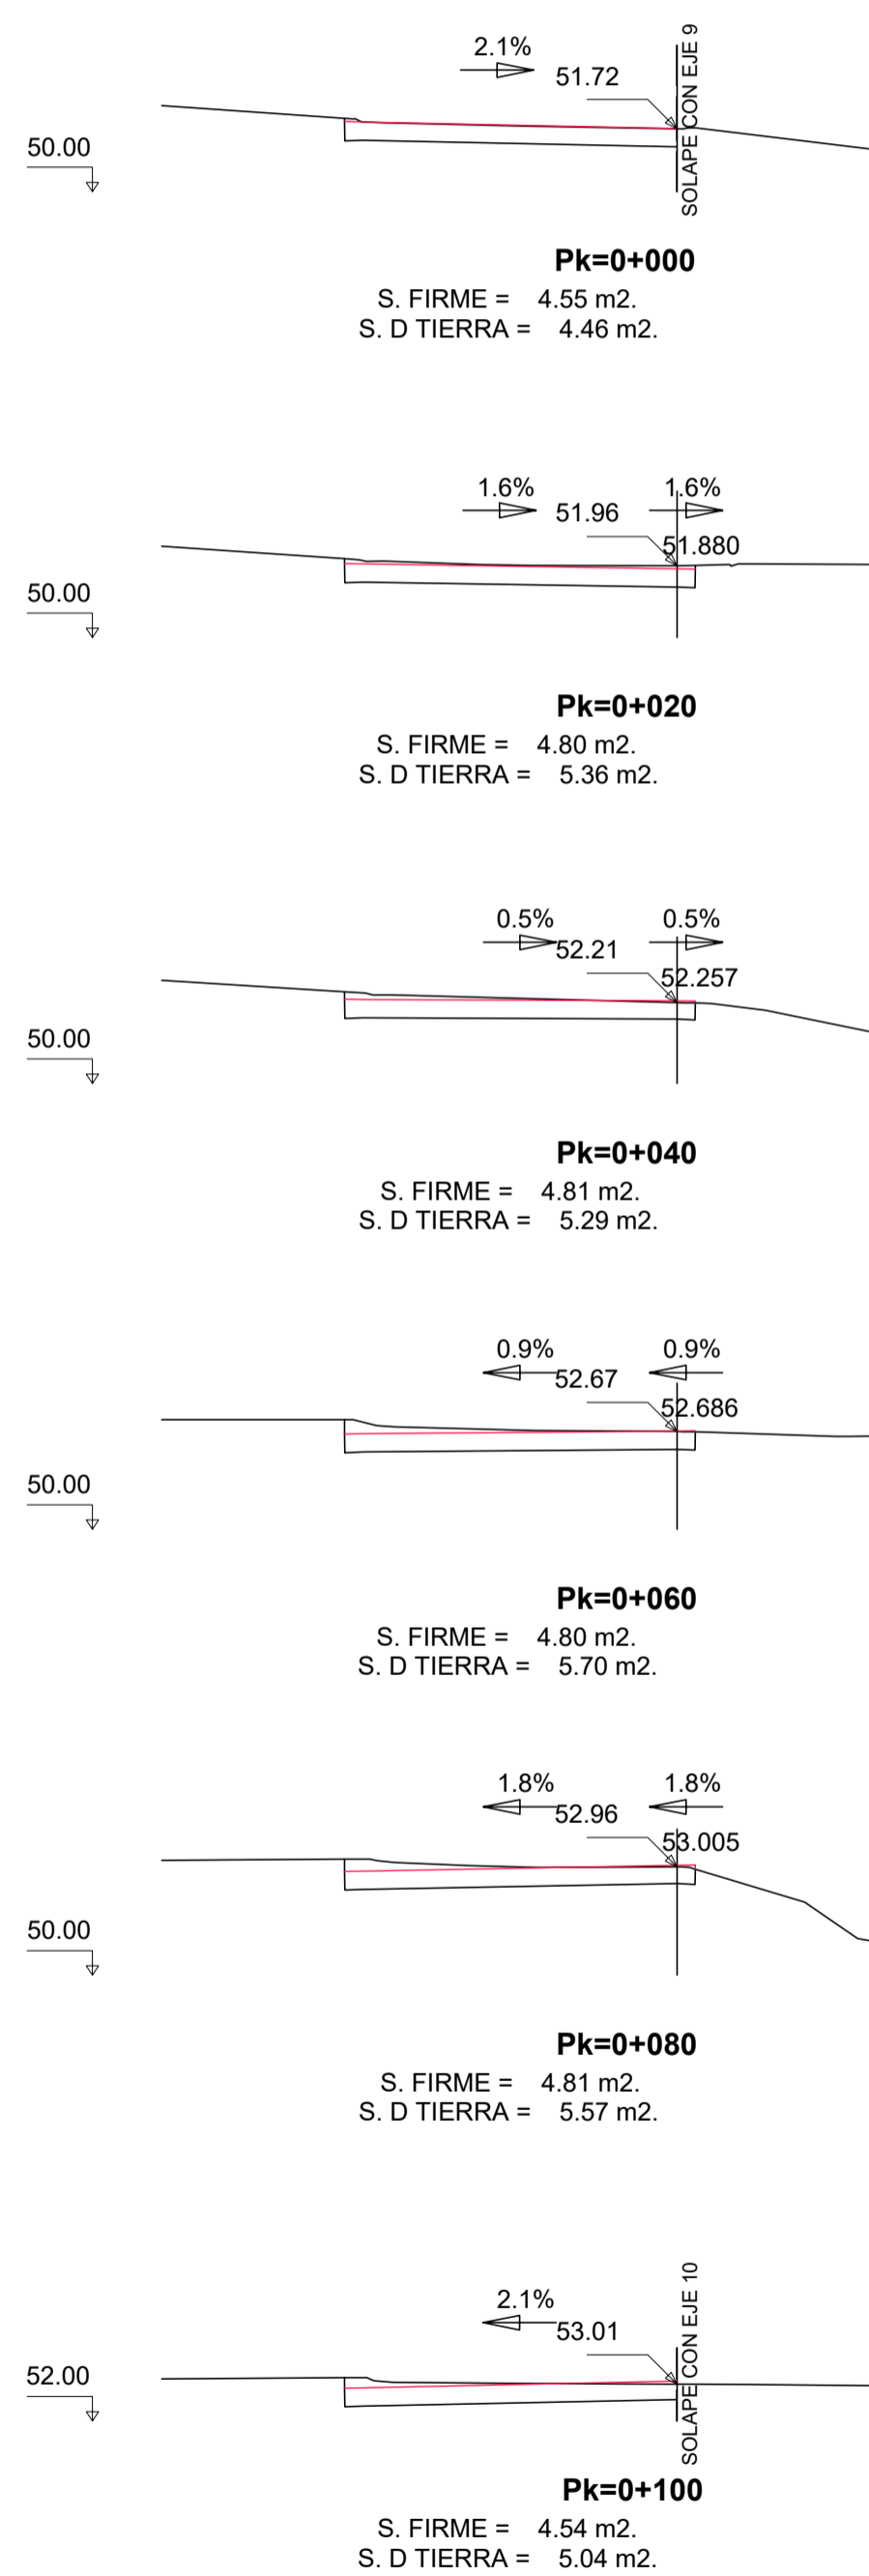


MONO DE EJES
SIN ESCALA

(N)


EJE 4 (HOJA 01 DE 03)

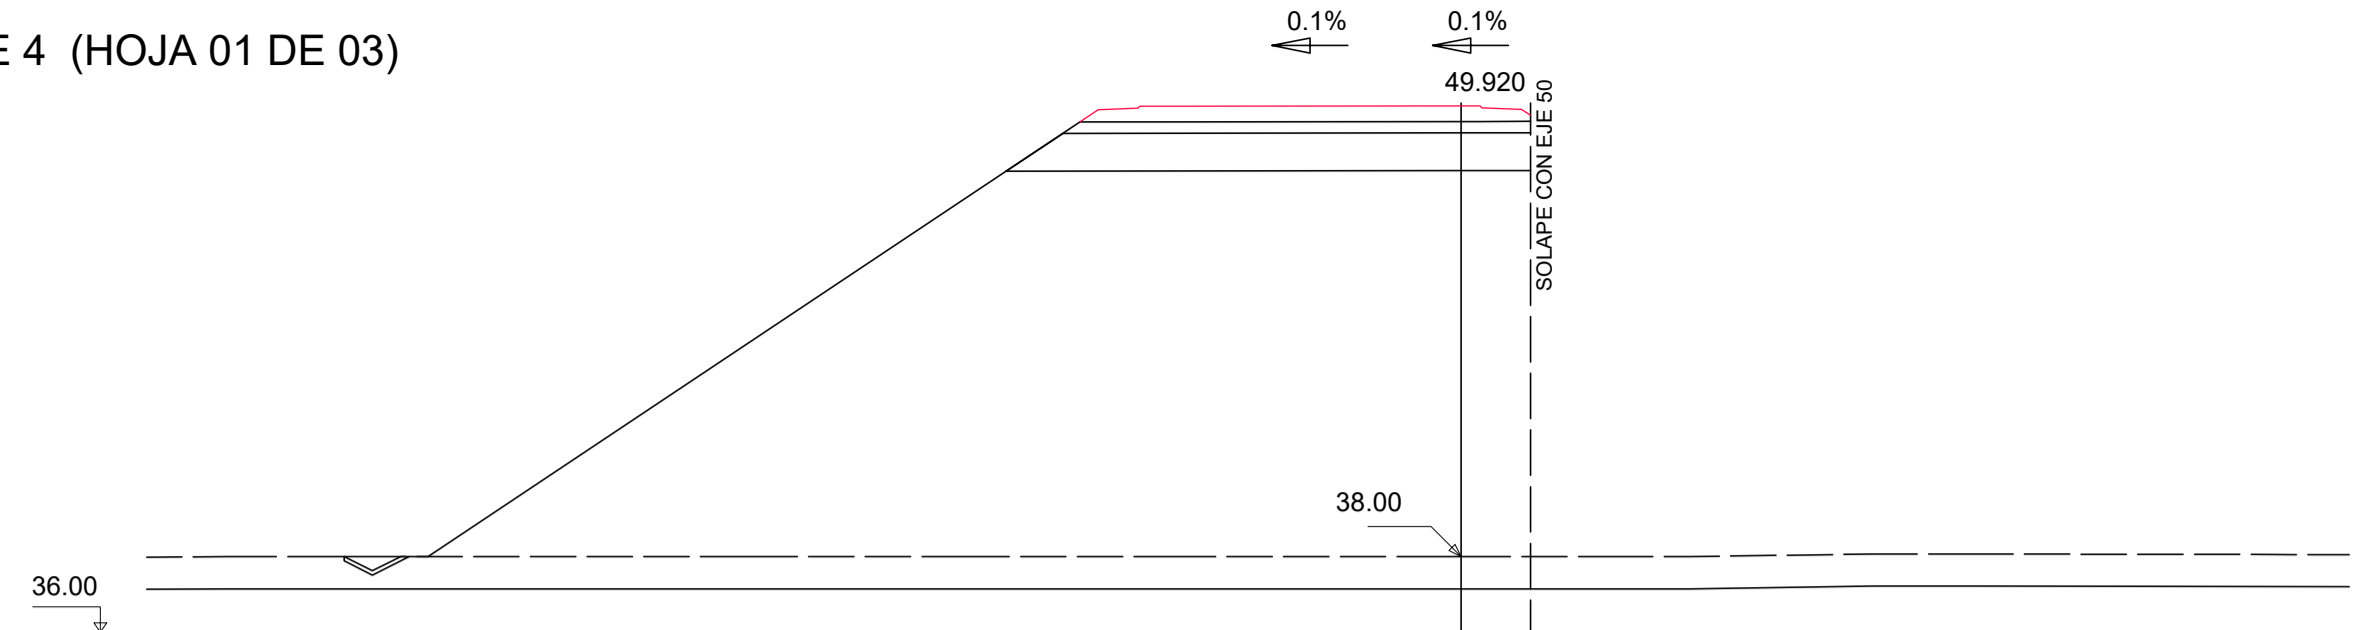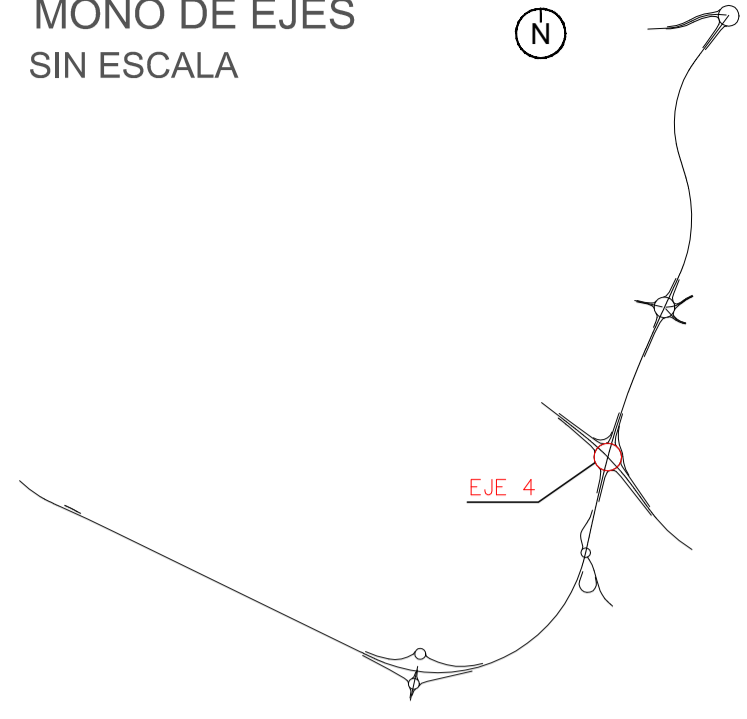


Pk=0+000
 S. FIRME = 4.58 m2.
 S. SUELO ADEC = 13.12 m2.
 S. SUELO S-EST3 = 3.64 m2.
 S. TERRAPLEN = 245.70 m2.
 S. REV CUN GUARDA = 0.18 m2.
 S. VEGETAL = 26.67 m2.

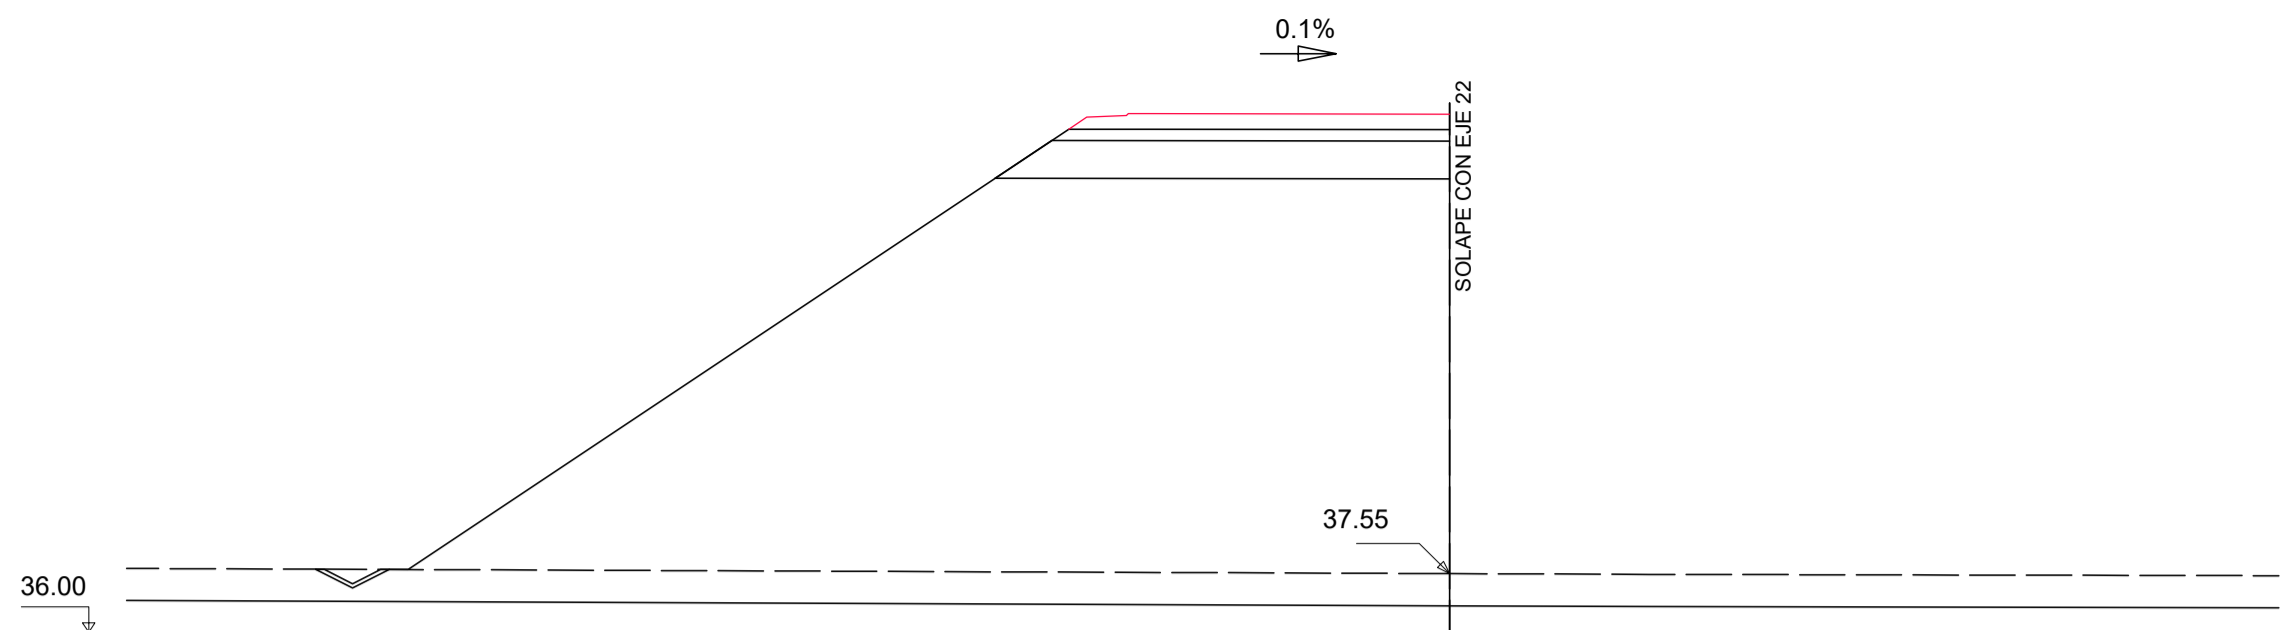


Pk=0+080
 S. FIRME = 3.94 m2.
 S. SUELO ADEC = 11.27 m2.
 S. SUELO S-EST3 = 3.09 m2.
 S. TERRAPLEN = 231.19 m2.
 S. REV CUN GUARDA = 0.19 m2.
 S. VEGETAL = 25.50 m2.

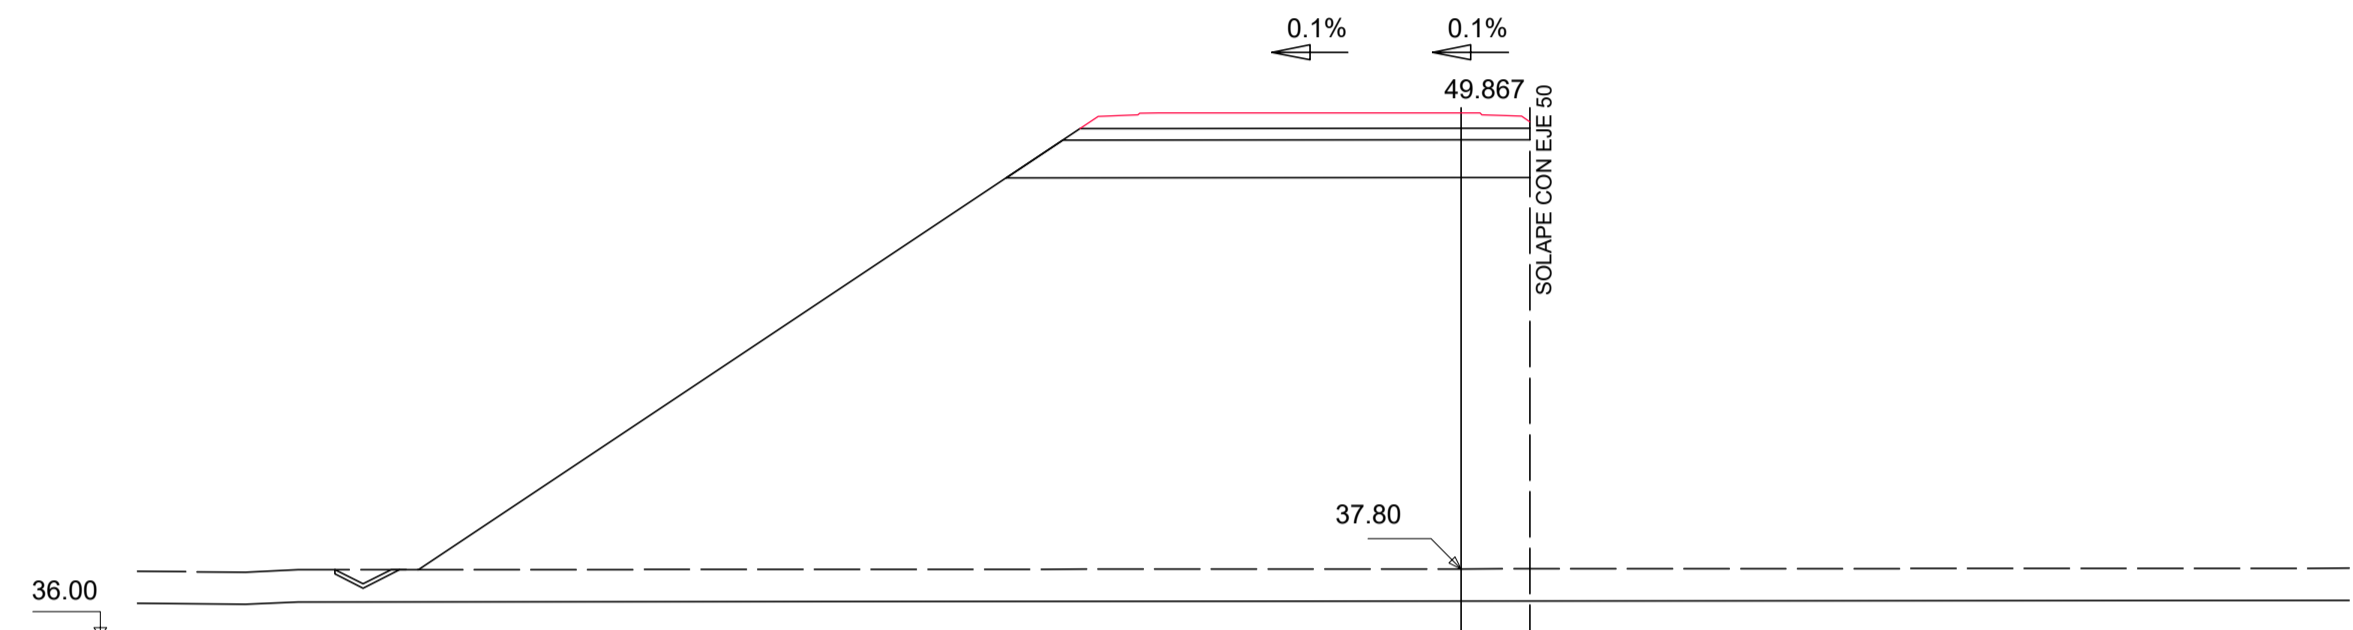


Pk=0+020
 S. FIRME = 4.57 m2.
 S. SUELO ADEC = 13.11 m2.
 S. SUELO S-EST3 = 3.64 m2.
 S. TERRAPLEN = 250.34 m2.
 S. REV CUN GUARDA = 0.18 m2.
 S. VEGETAL = 26.88 m2.

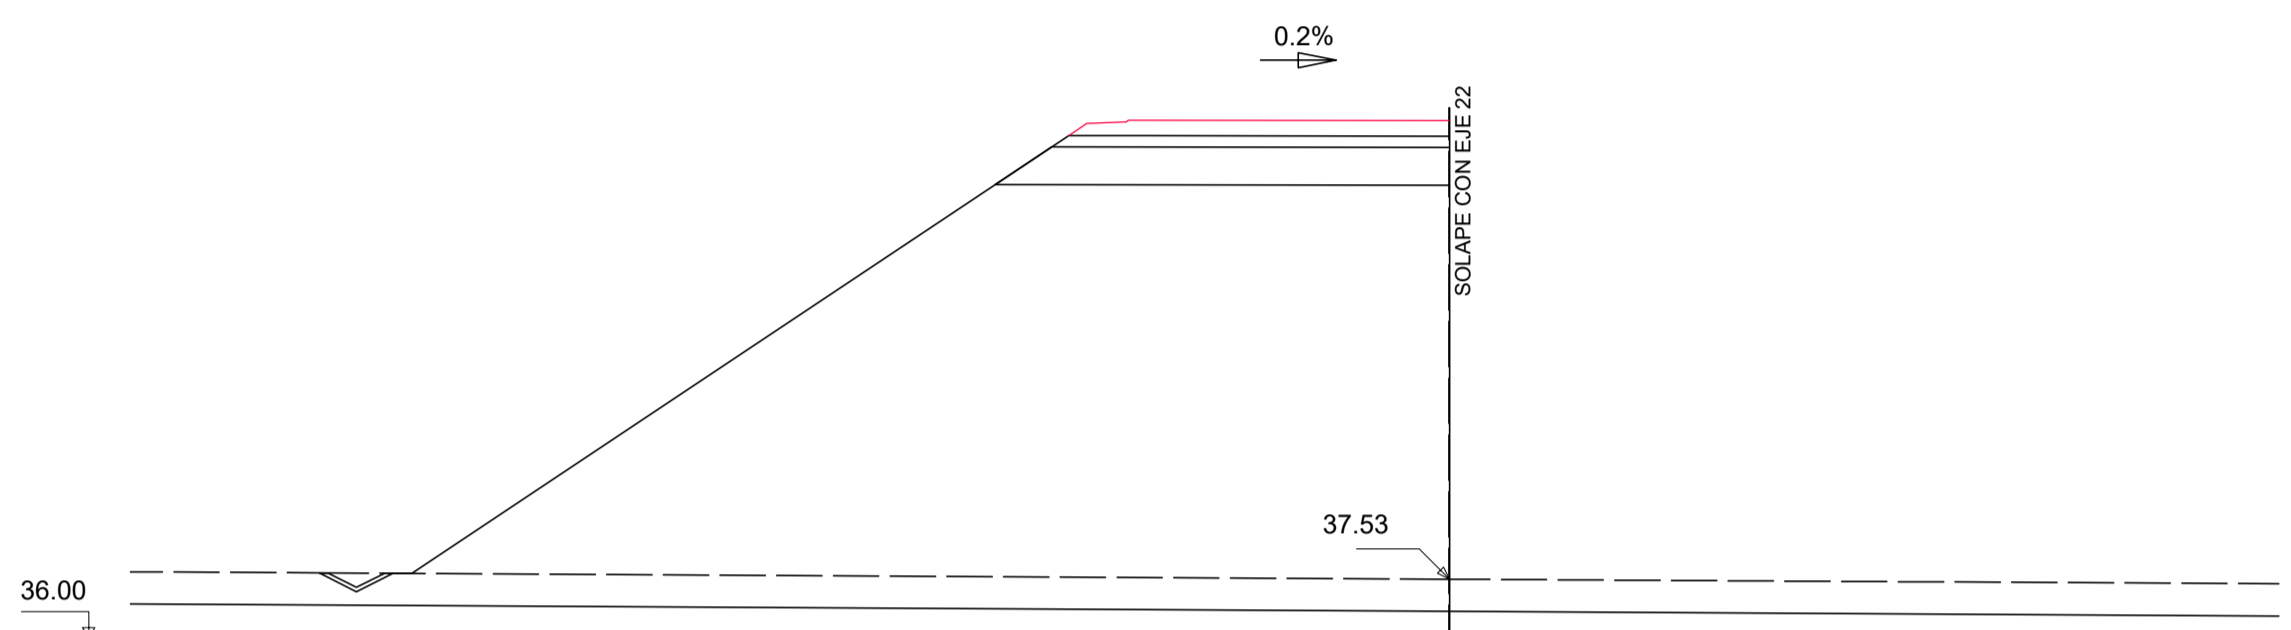


Pk=0+100
 S. FIRME = 3.93 m2.
 S. SUELO ADEC = 11.26 m2.
 S. SUELO S-EST3 = 3.09 m2.
 S. TERRAPLEN = 229.71 m2.
 S. REV CUN GUARDA = 0.19 m2.
 S. VEGETAL = 25.40 m2.

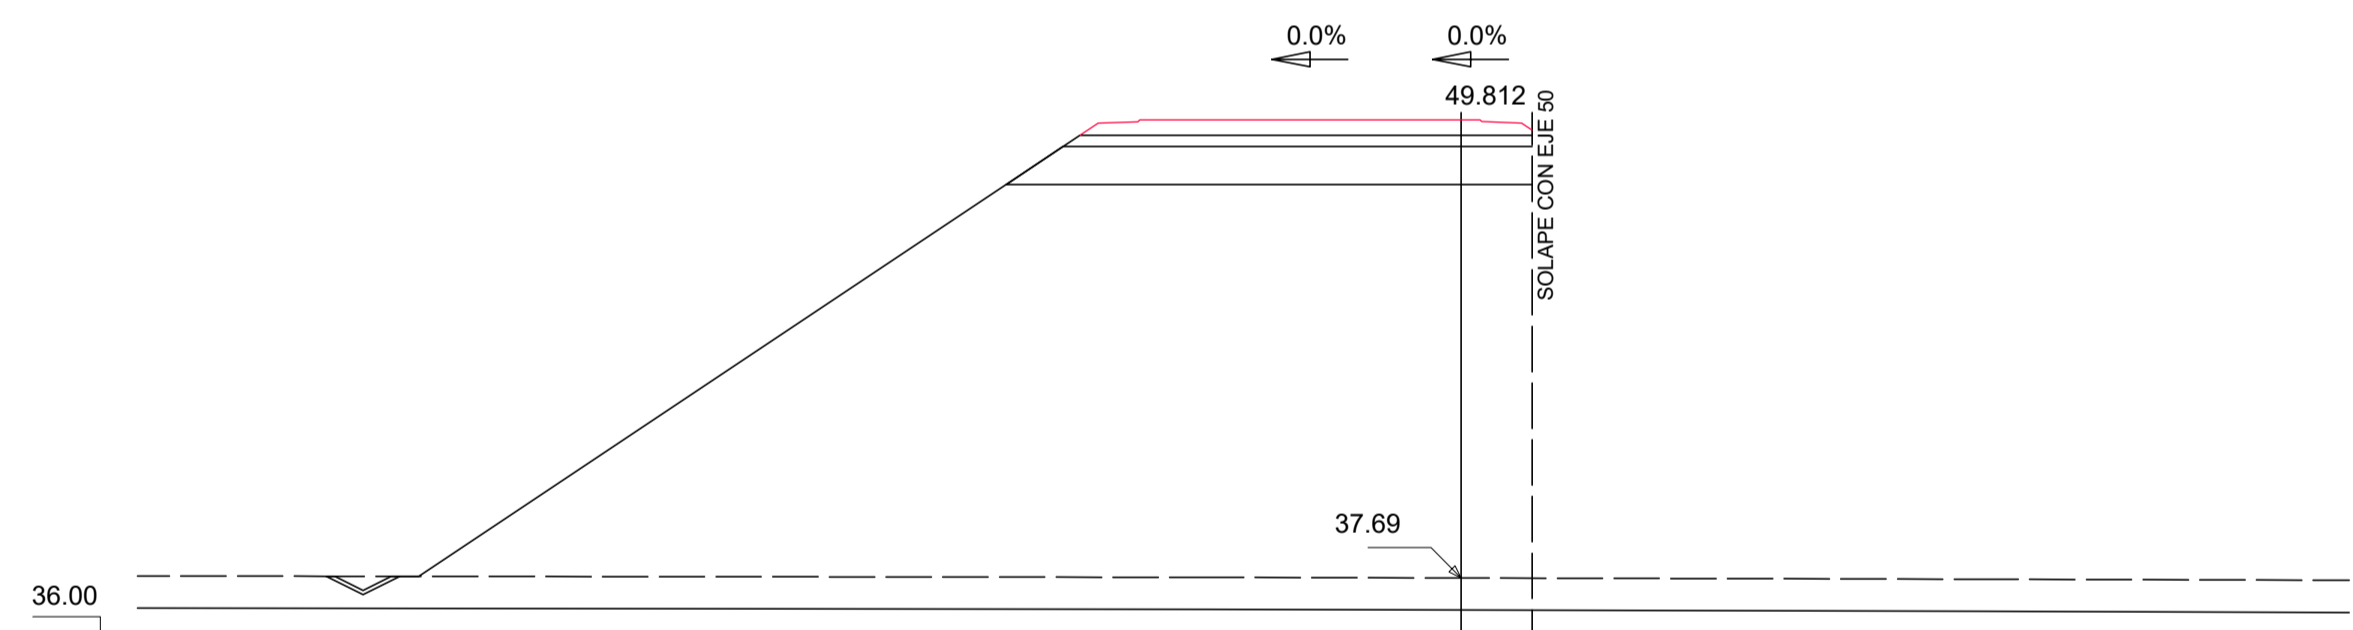


Pk=0+040
 S. FIRME = 4.58 m2.
 S. SUELO ADEC = 13.16 m2.
 S. SUELO S-EST3 = 3.65 m2.
 S. TERRAPLEN = 251.94 m2.
 S. REV CUN GUARDA = 0.19 m2.
 S. VEGETAL = 27.11 m2.

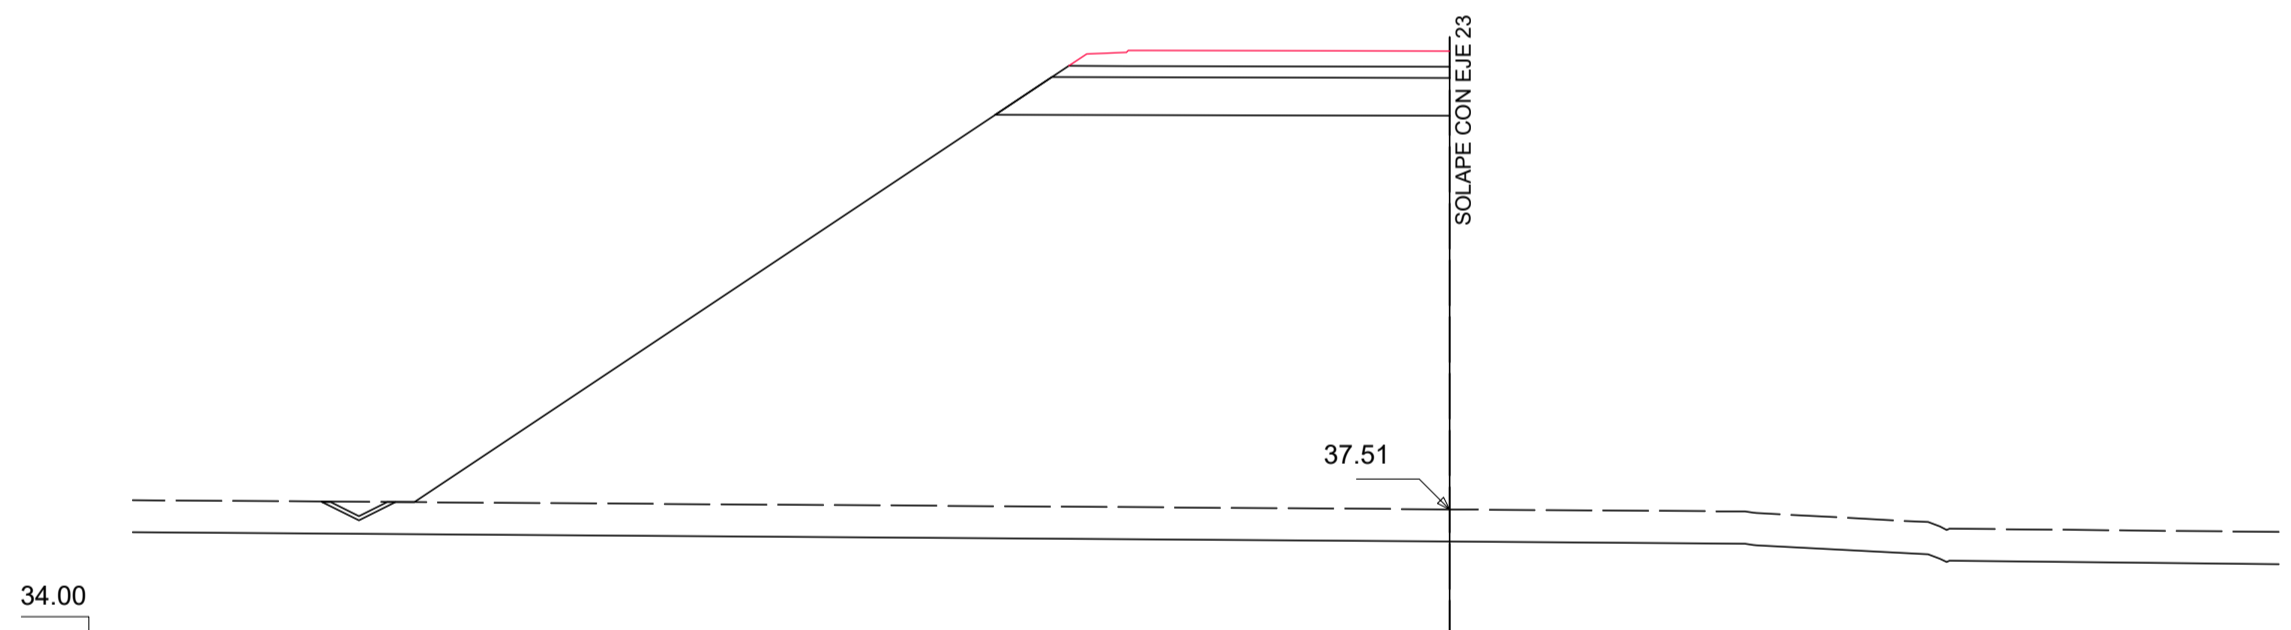

Pk=0+120
 S. FIRME = 3.93 m2.
 S. SUELO ADEC = 11.27 m2.
 S. SUELO S-EST3 = 3.09 m2.
 S. TERRAPLEN = 229.11 m2.
 S. REV CUN GUARDA = 0.19 m2.
 S. VEGETAL = 25.36 m2.

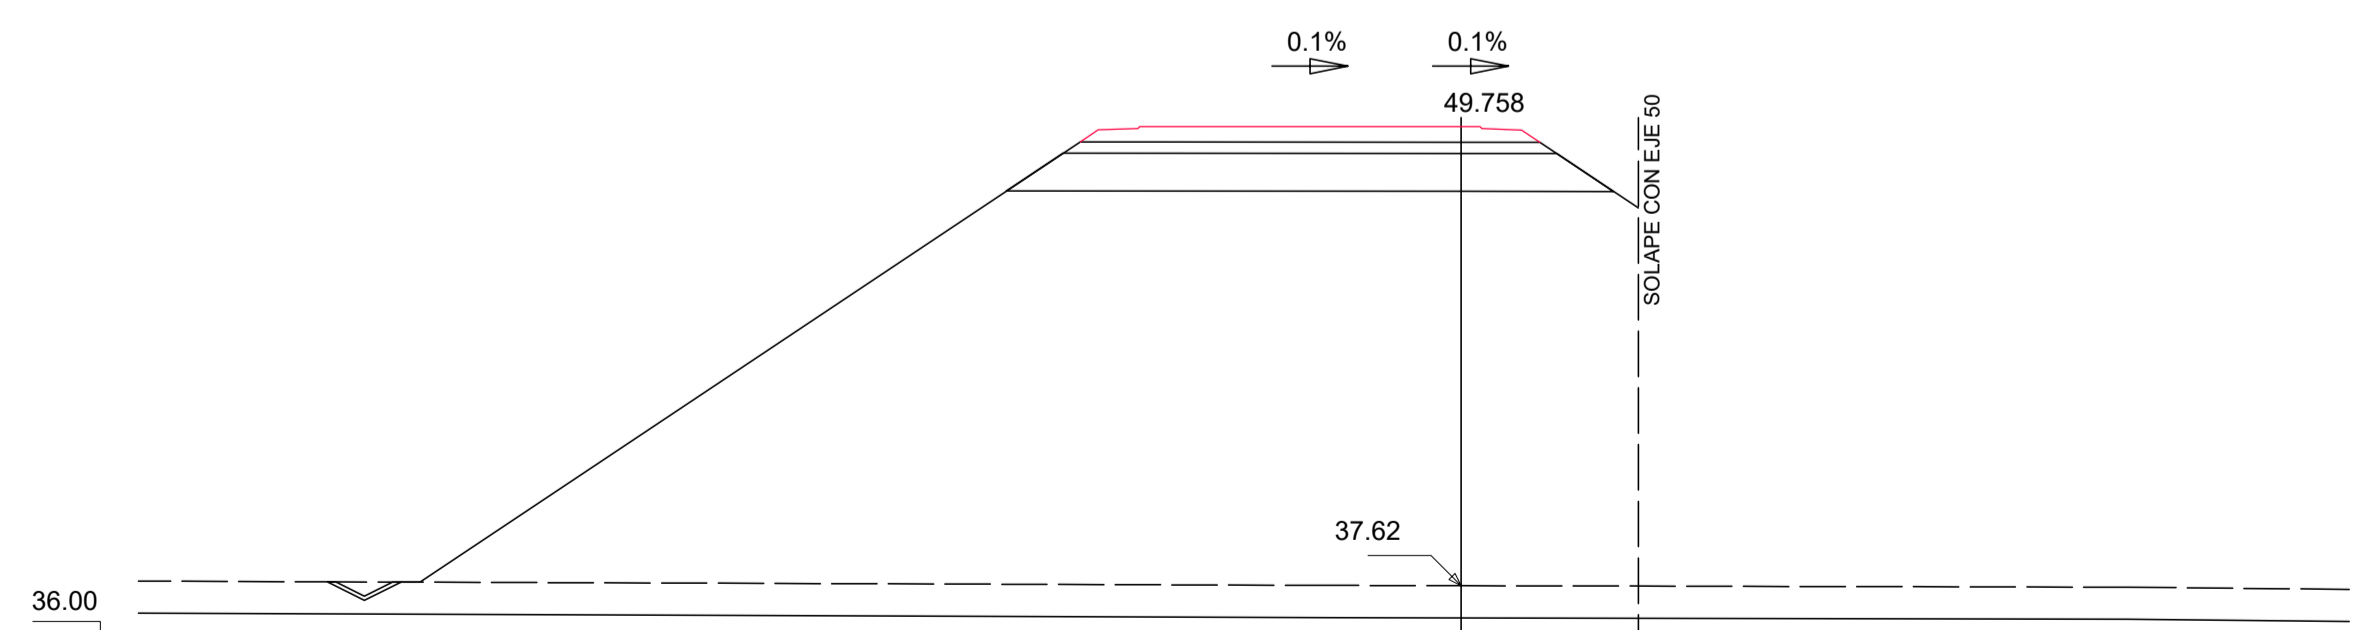


Pk=0+060
 S. FIRME = 4.60 m2.
 S. SUELO ADEC = 14.56 m2.
 S. SUELO S-EST3 = 3.78 m2.
 S. TERRAPLEN = 283.74 m2.
 S. REV CUN GUARDA = 0.19 m2.
 S. VEGETAL = 29.48 m2.

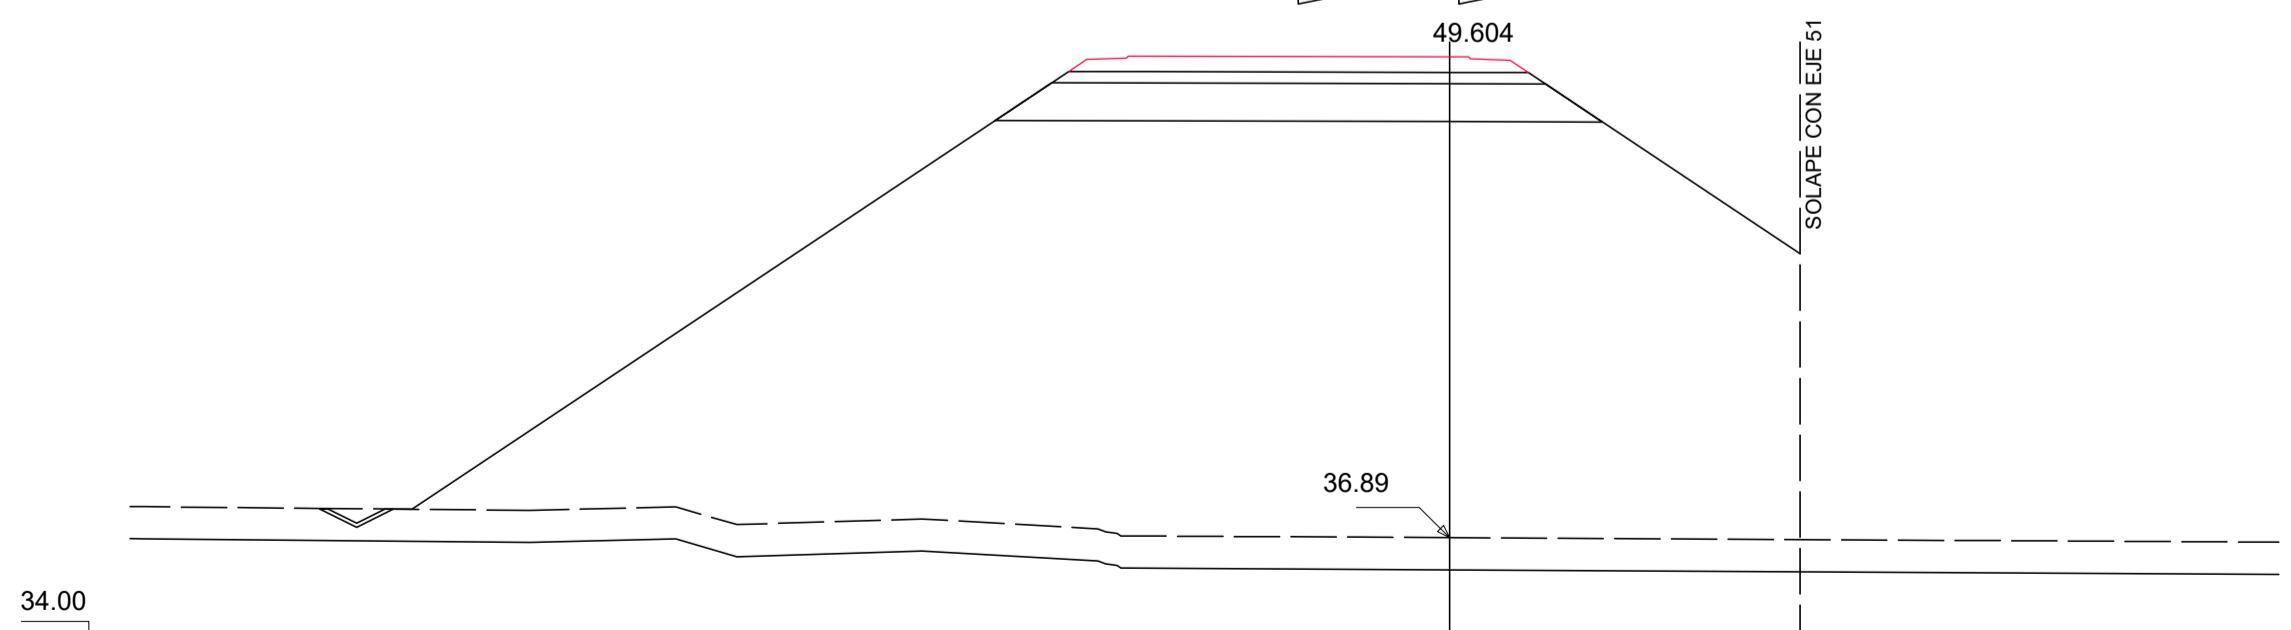


Pk=0+140
 S. FIRME = 4.60 m2.
 S. SUELO ADEC = 14.56 m2.
 S. SUELO S-EST3 = 3.78 m2.
 S. TERRAPLEN = 339.02 m2.
 S. REV CUN GUARDA = 0.19 m2.
 S. VEGETAL = 33.30 m2.

MONO DE EJES
SIN ESCALA


EJE 4 (HOJA 02 DE 03)

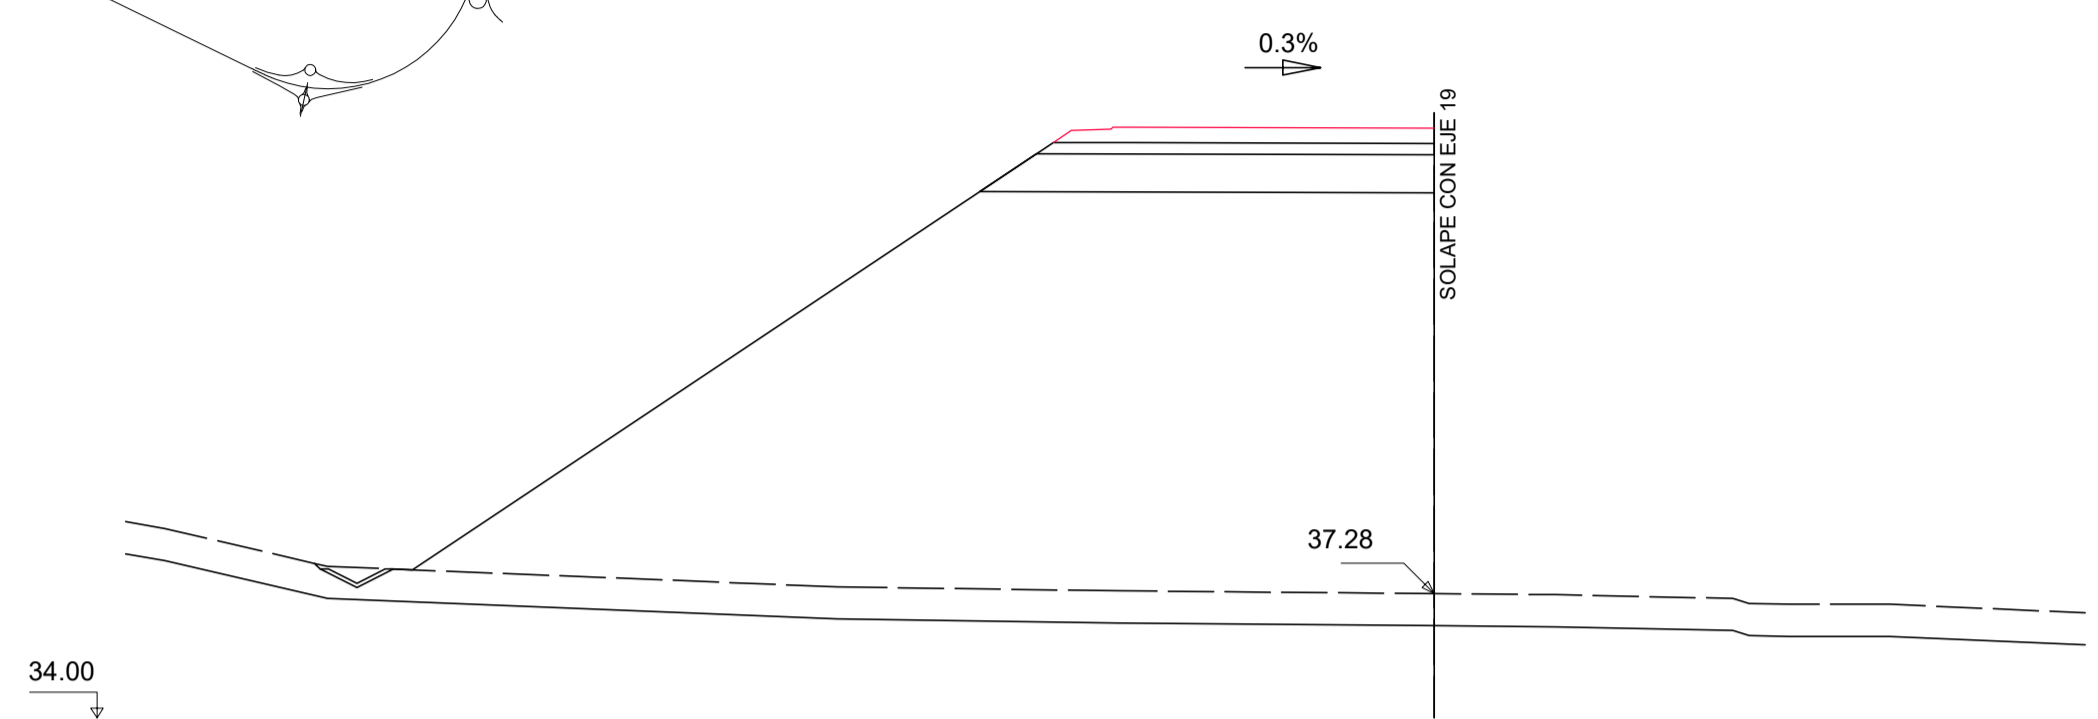


Pk=0+160
S. FIRME = 3.93 m².
S. SUELO ADEC = 11.27 m².
S. SUELO S-EST3 = 3.09 m².
S. TERRAPLEN = 230.99 m².
S. REV CUN GUARDA = 0.19 m².
S. VEGETAL = 25.17 m².

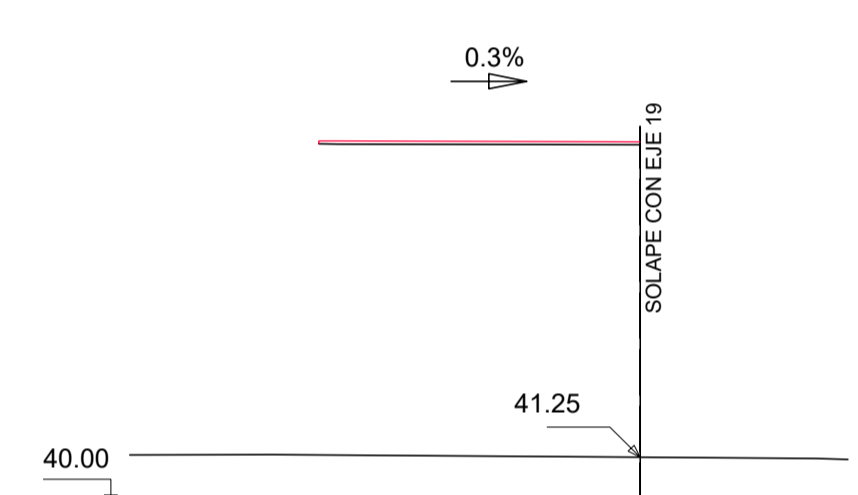


Pk=0+180
S. FIRME = 0.68 m².

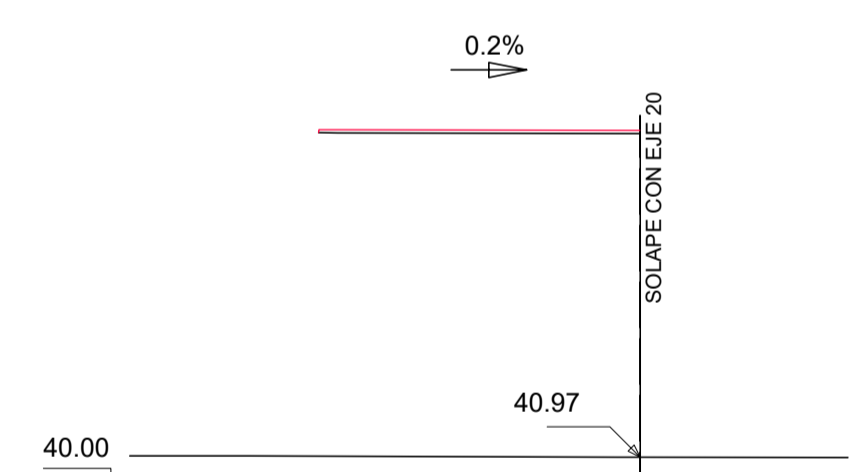


Pk=0+200
S. FIRME = 0.68 m².

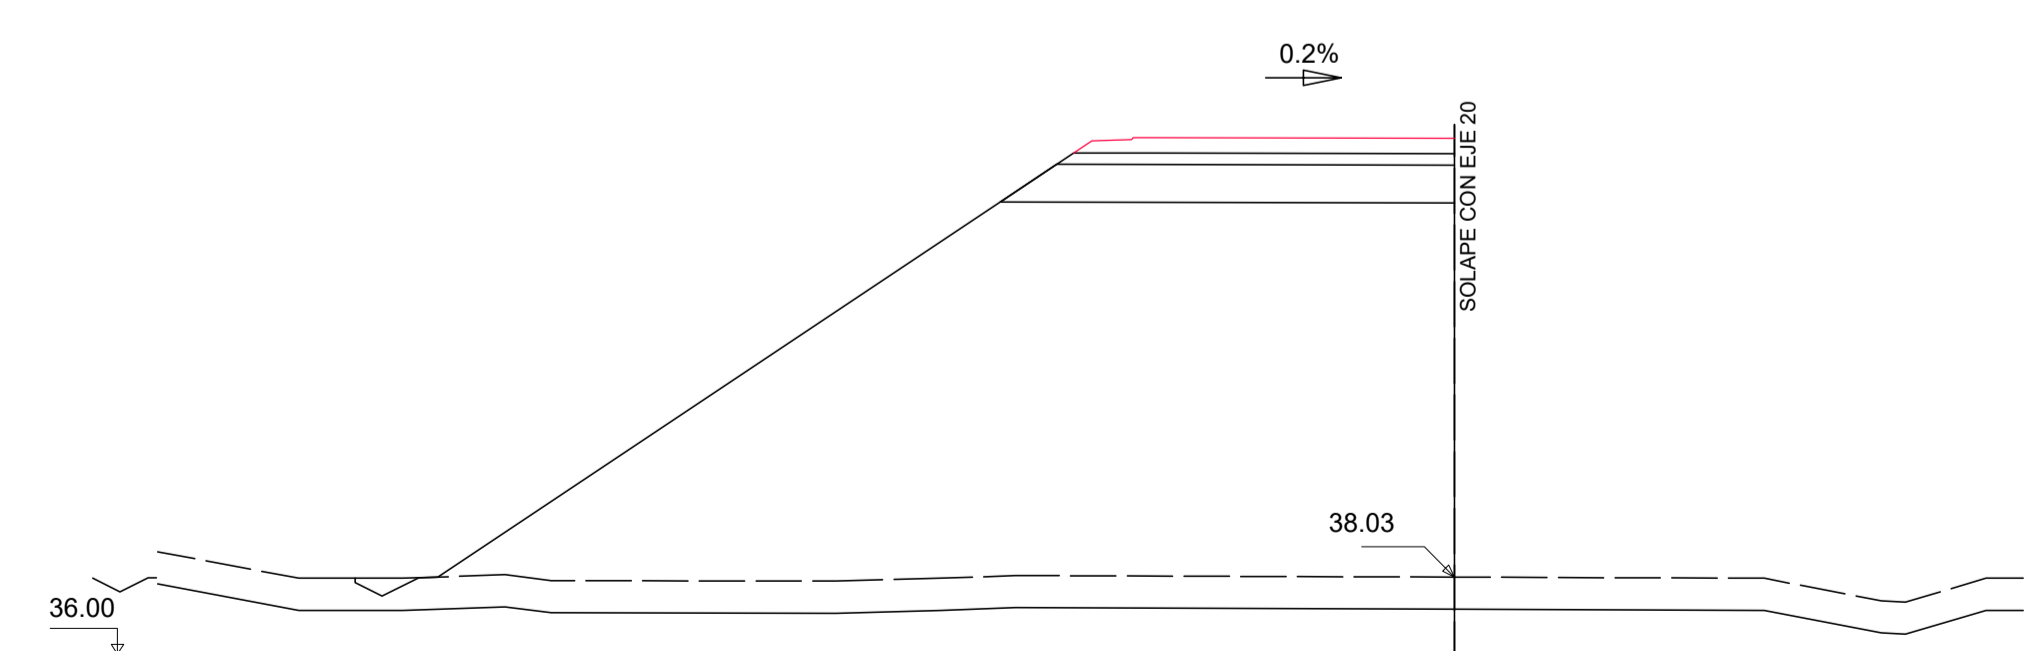


Pk=0+220
S. FIRME = 3.93 m².
S. SUELO ADEC = 11.27 m².
S. SUELO S-EST3 = 3.09 m².
S. TERRAPLEN = 217.86 m².
S. REV CUN GUARDA = 0.18 m².
S. VEGETAL = 24.72 m².

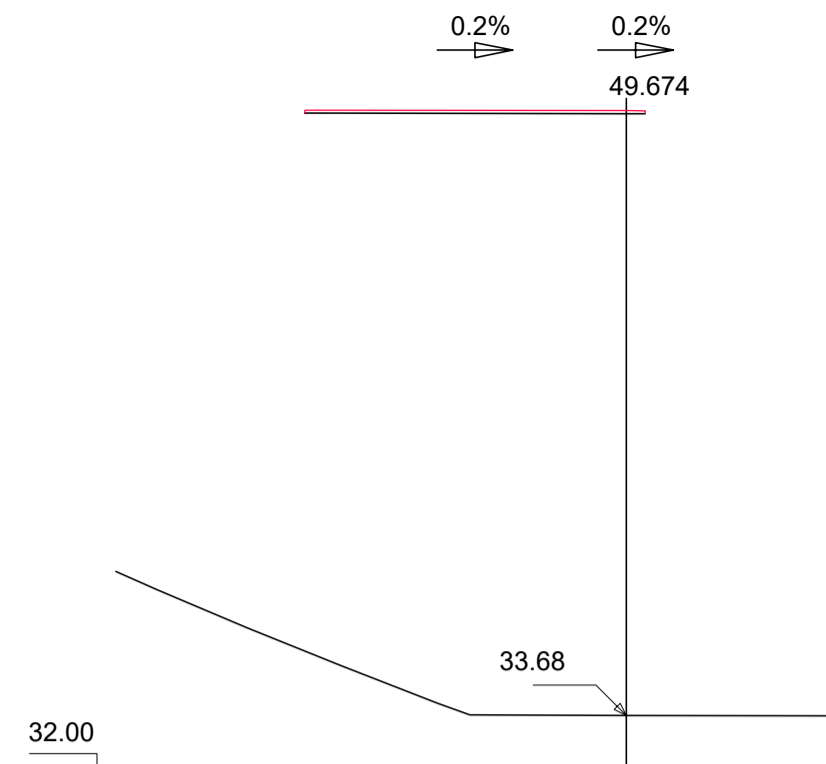


Pk=0+240
S. FIRME = 0.72 m².

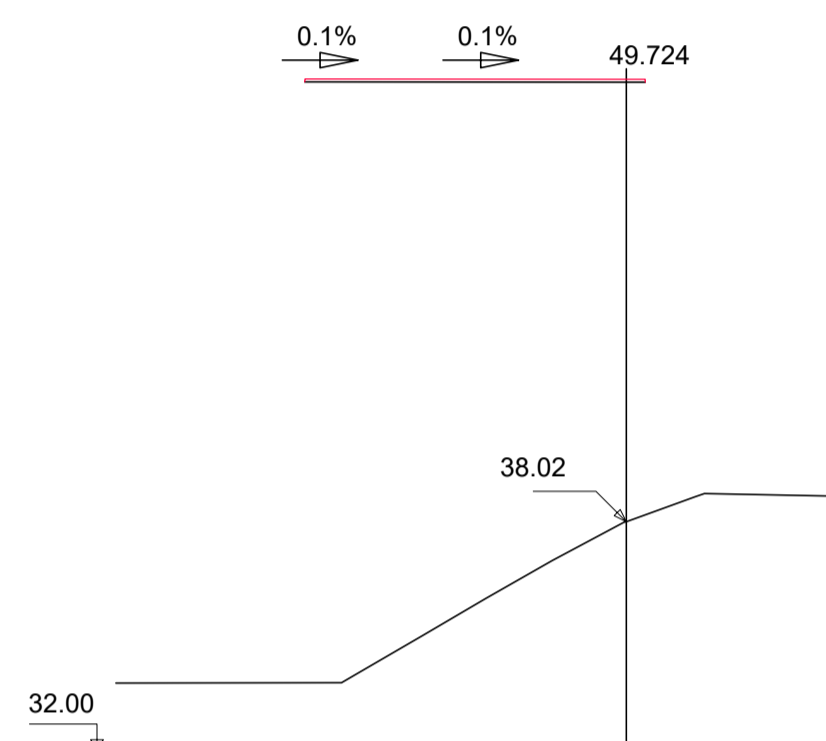


Pk=0+260
S. FIRME = 0.72 m².

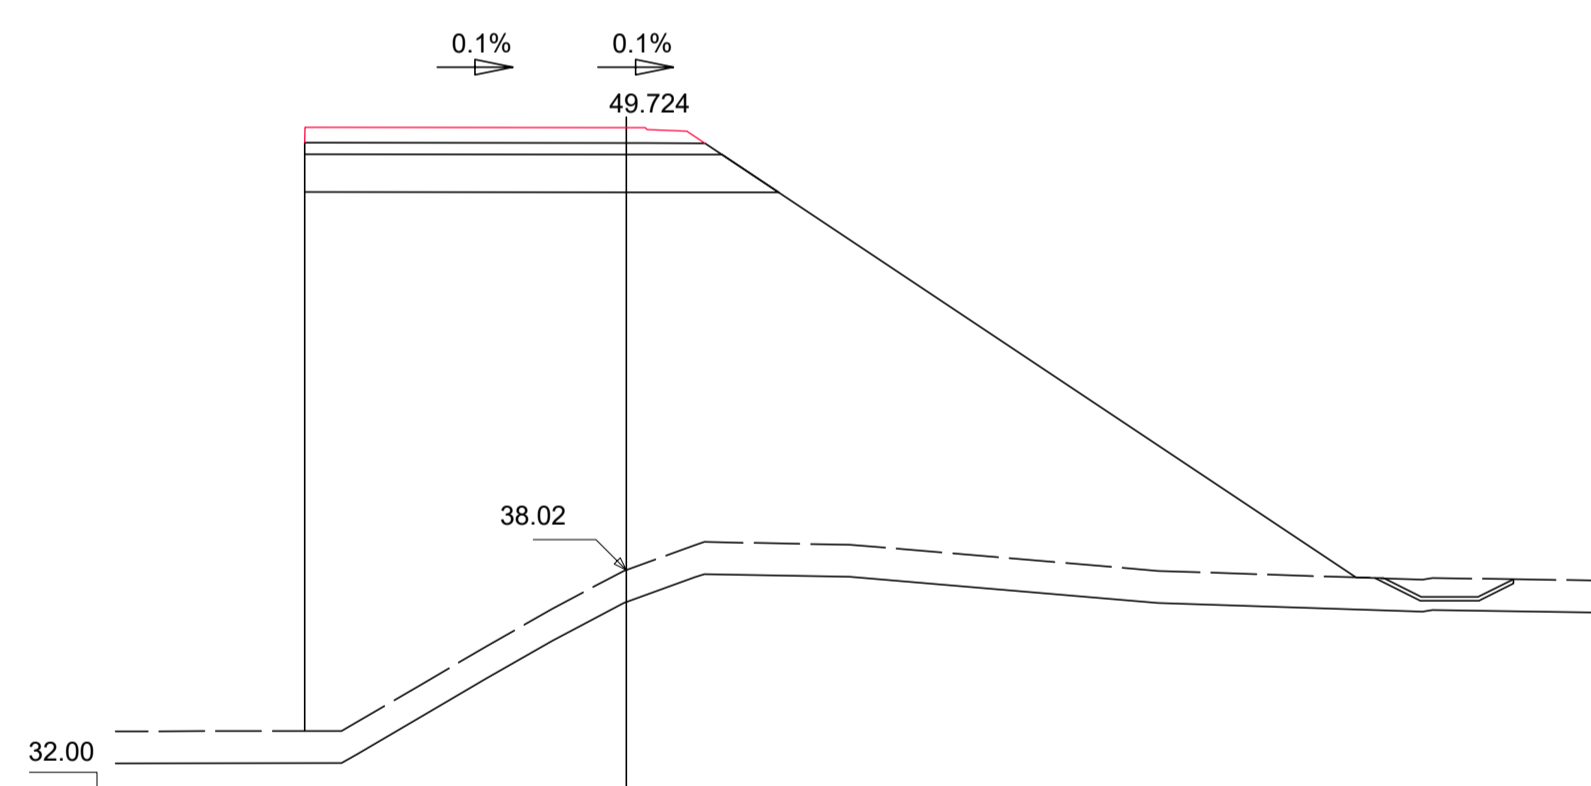


Pk=0+260
S. FIRME = 4.15 m².
S. SUELO ADEC = 11.79 m².
S. SUELO S-EST3 = 3.24 m².
S. TERRAPLEN = 239.98 m².
S. REV CUN GUARDA = 0.38 m².
S. VEGETAL = 27.18 m².

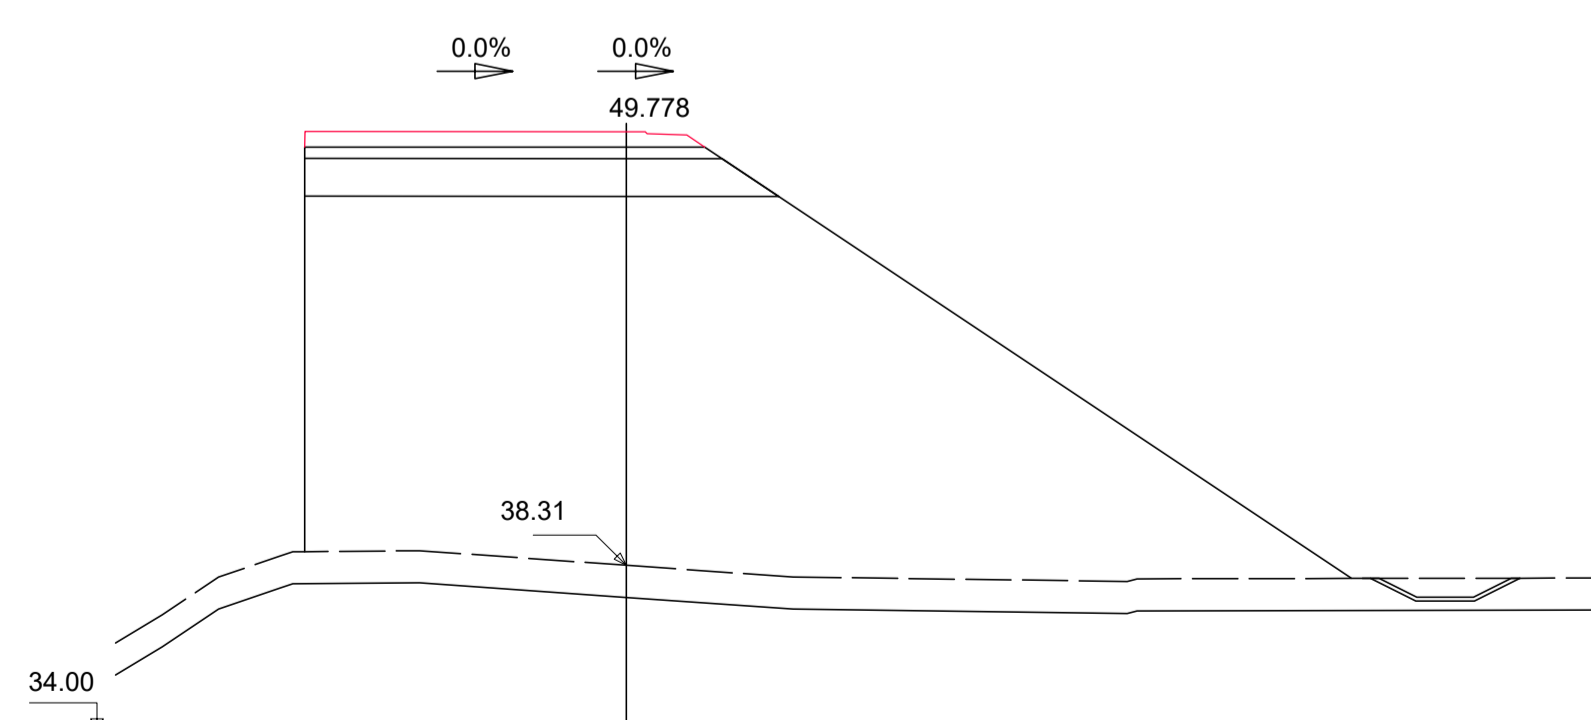


Pk=0+280
S. FIRME = 4.14 m².
S. SUELO ADEC = 11.79 m².
S. SUELO S-EST3 = 3.24 m².
S. TERRAPLEN = 223.16 m².
S. REV CUN GUARDA = 0.40 m².
S. VEGETAL = 27.33 m².

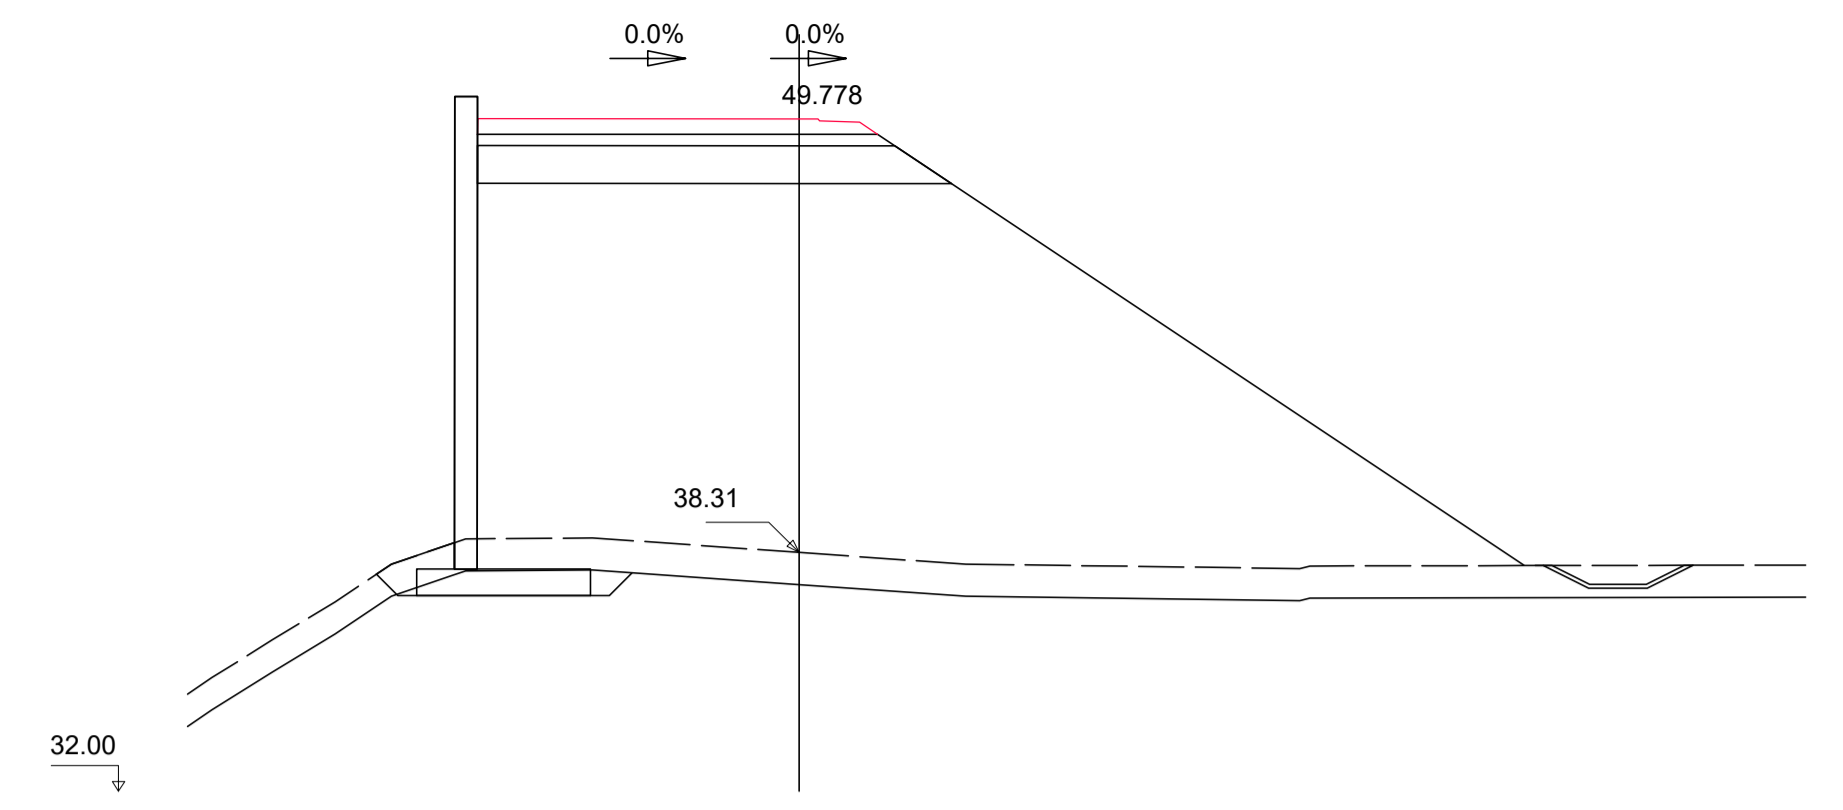


Pk=0+280
S. FIRME = 4.14 m².
S. SUELO ADEC = 11.79 m².
S. SUELO S-EST3 = 3.24 m².
S. TERRAPLEN = 223.10 m².
S. REV CUN GUARDA = 0.40 m².
S. ZAPATA MUROS = 3.22 m².
S. VEGETAL = 29.38 m².
S. RELL ZAP MURO = 1.80 m².
S. MUROS = 7.51 m².

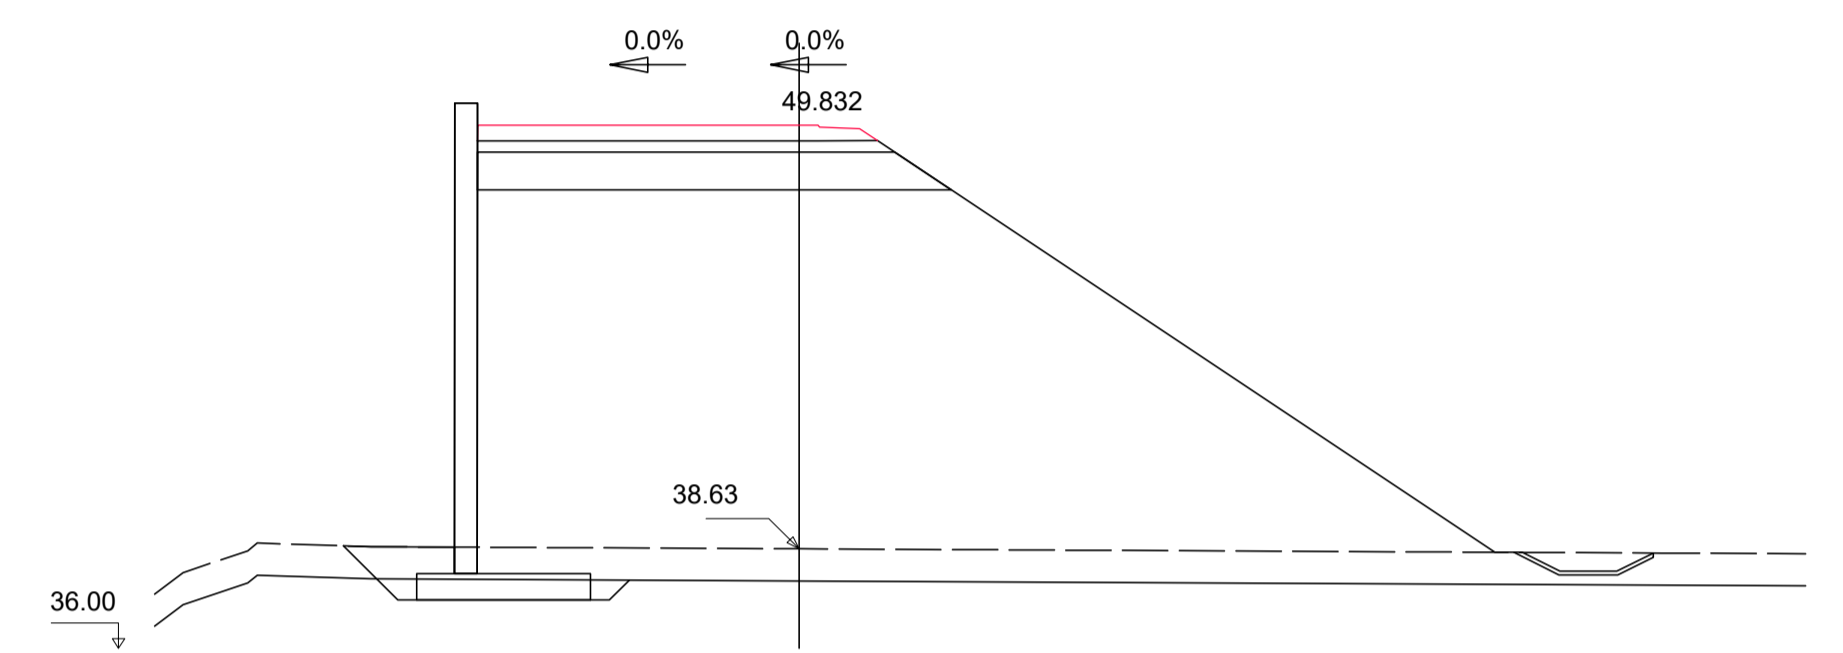

Pk=0+300
S. FIRME = 4.14 m².
S. SUELO ADEC = 11.78 m².
S. SUELO S-EST3 = 3.24 m².
S. TERRAPLEN = 211.63 m².
S. REV CUN GUARDA = 0.38 m².
S. ZAPATA MUROS = 3.22 m².
S. VEGETAL = 29.07 m².
S. RELL ZAP MURO = 2.81 m².
S. MUROS = 7.47 m².

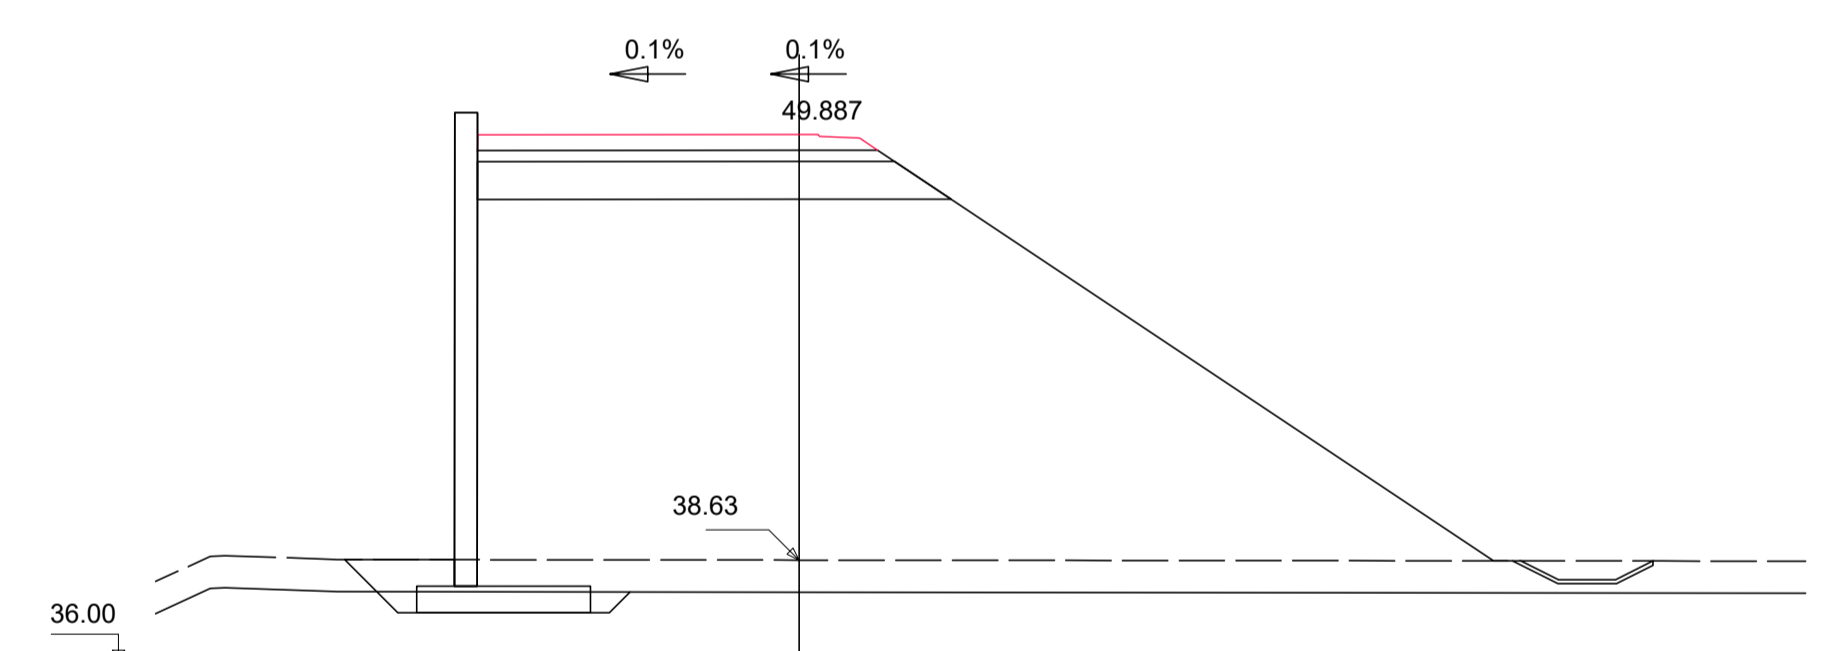











Pk=0+320
S. FIRME = 4.14 m².
S. SUELO ADEC = 11.78 m².
S. SUELO S-EST3 = 3.24 m².
S. TERRAPLEN = 212.44 m².
S. REV CUN GUARDA = 0.39 m².
S. ZAPATA MUROS = 3.22 m².
S. VEGETAL = 29.06 m².
S. RELL ZAP MURO = 2.81 m².
S. MUROS = 7.52 m².




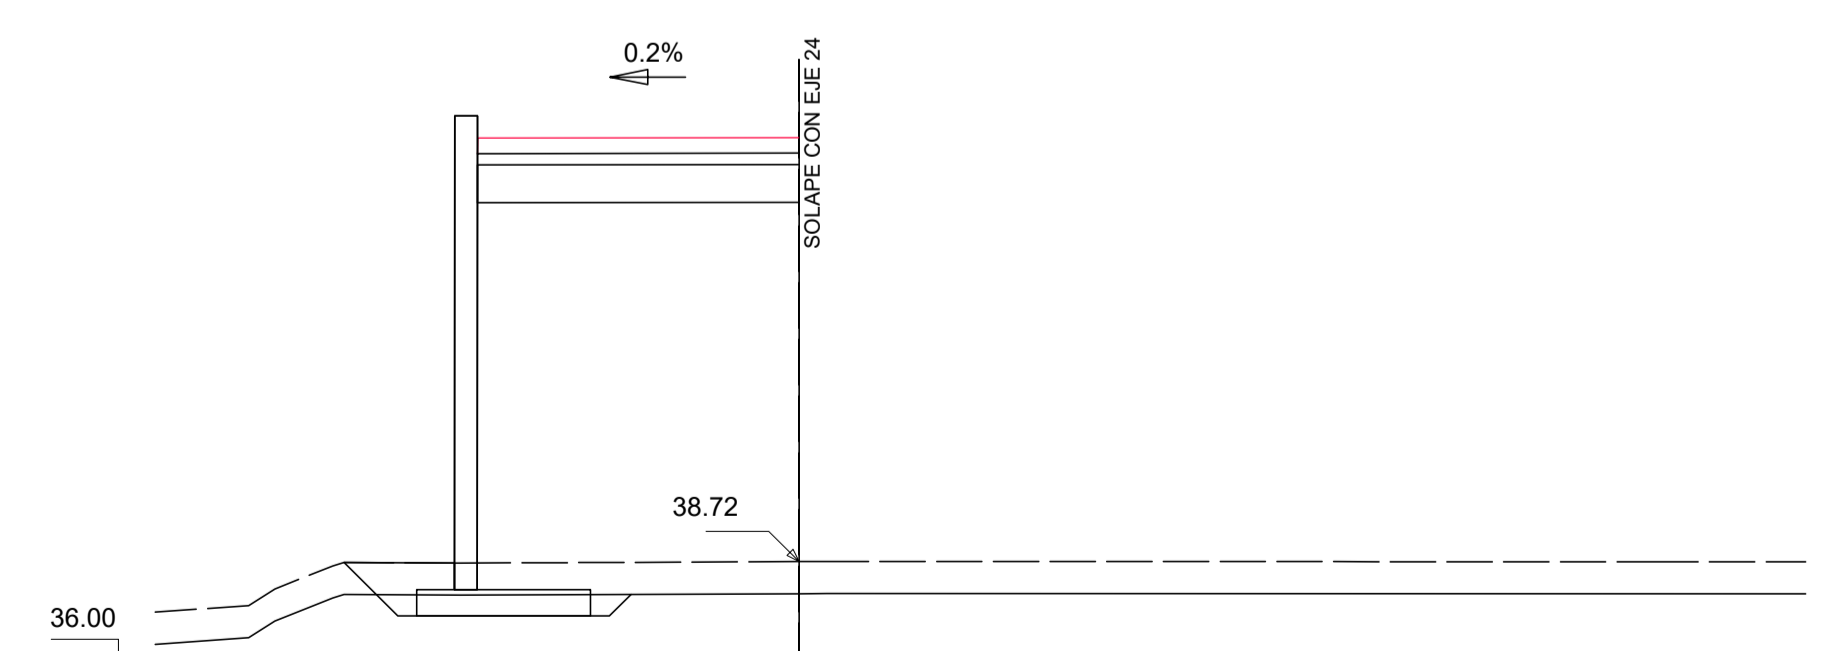






















Pk=0+340
S. FIRME = 3.48 m².
S. SUELO ADEC = 8.50 m².
S. SUELO S-EST3 = 2.55 m².
S. TERRAPLEN = 87.77 m².
S. ZAPATA MUROS = 3.22 m².
S. VEGETAL = 9.86 m².
S. RELL ZAP MURO = 2.85 m².
S. MUROS = 7.52 m².



MONO DE EJES
SIN ESCALA

EJE 4 (HOJA 03 DE 03)

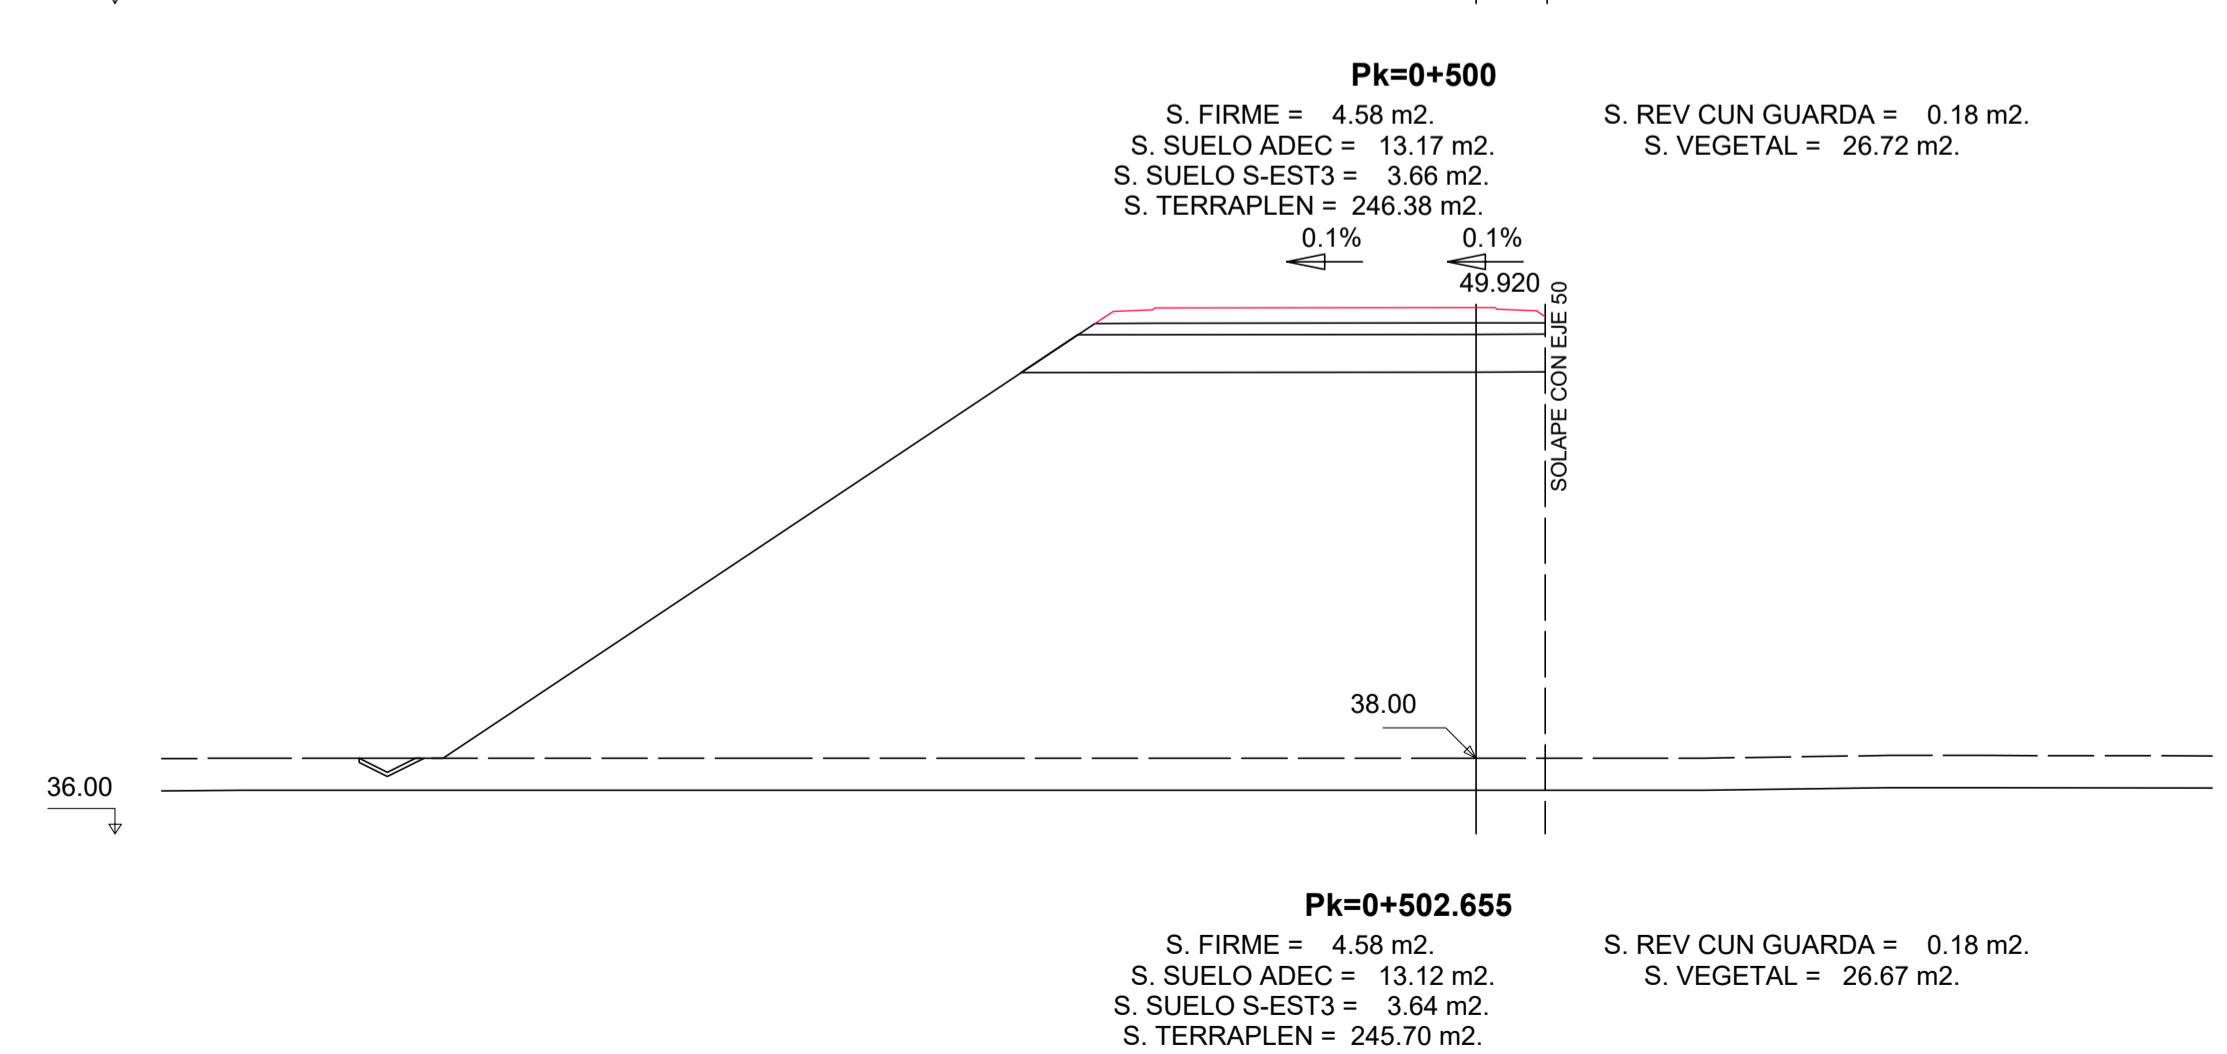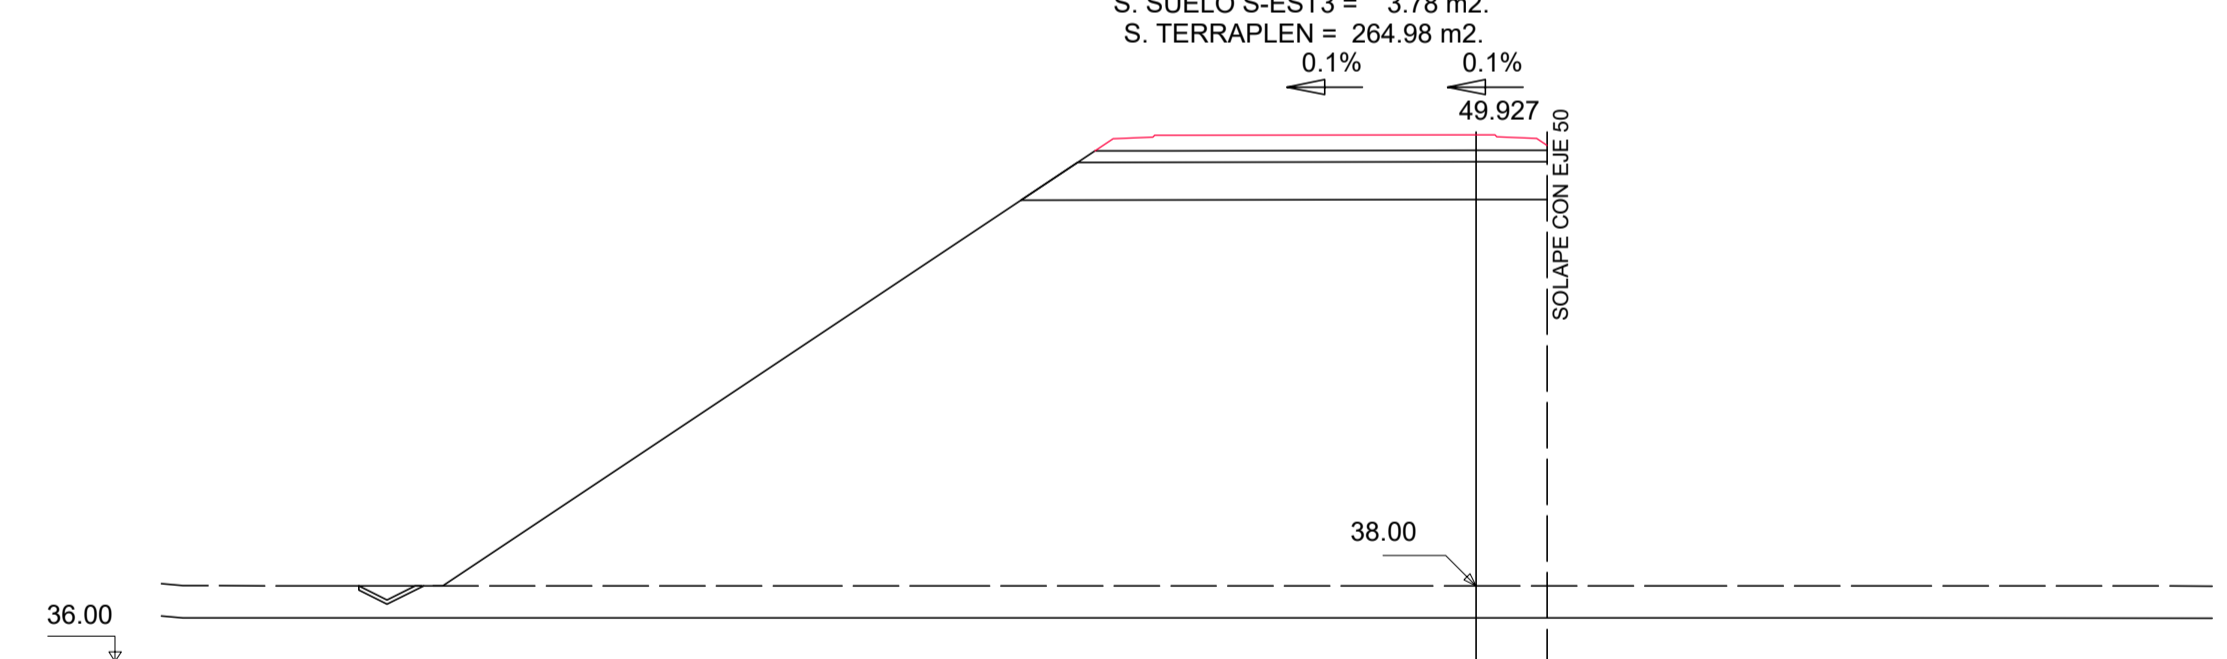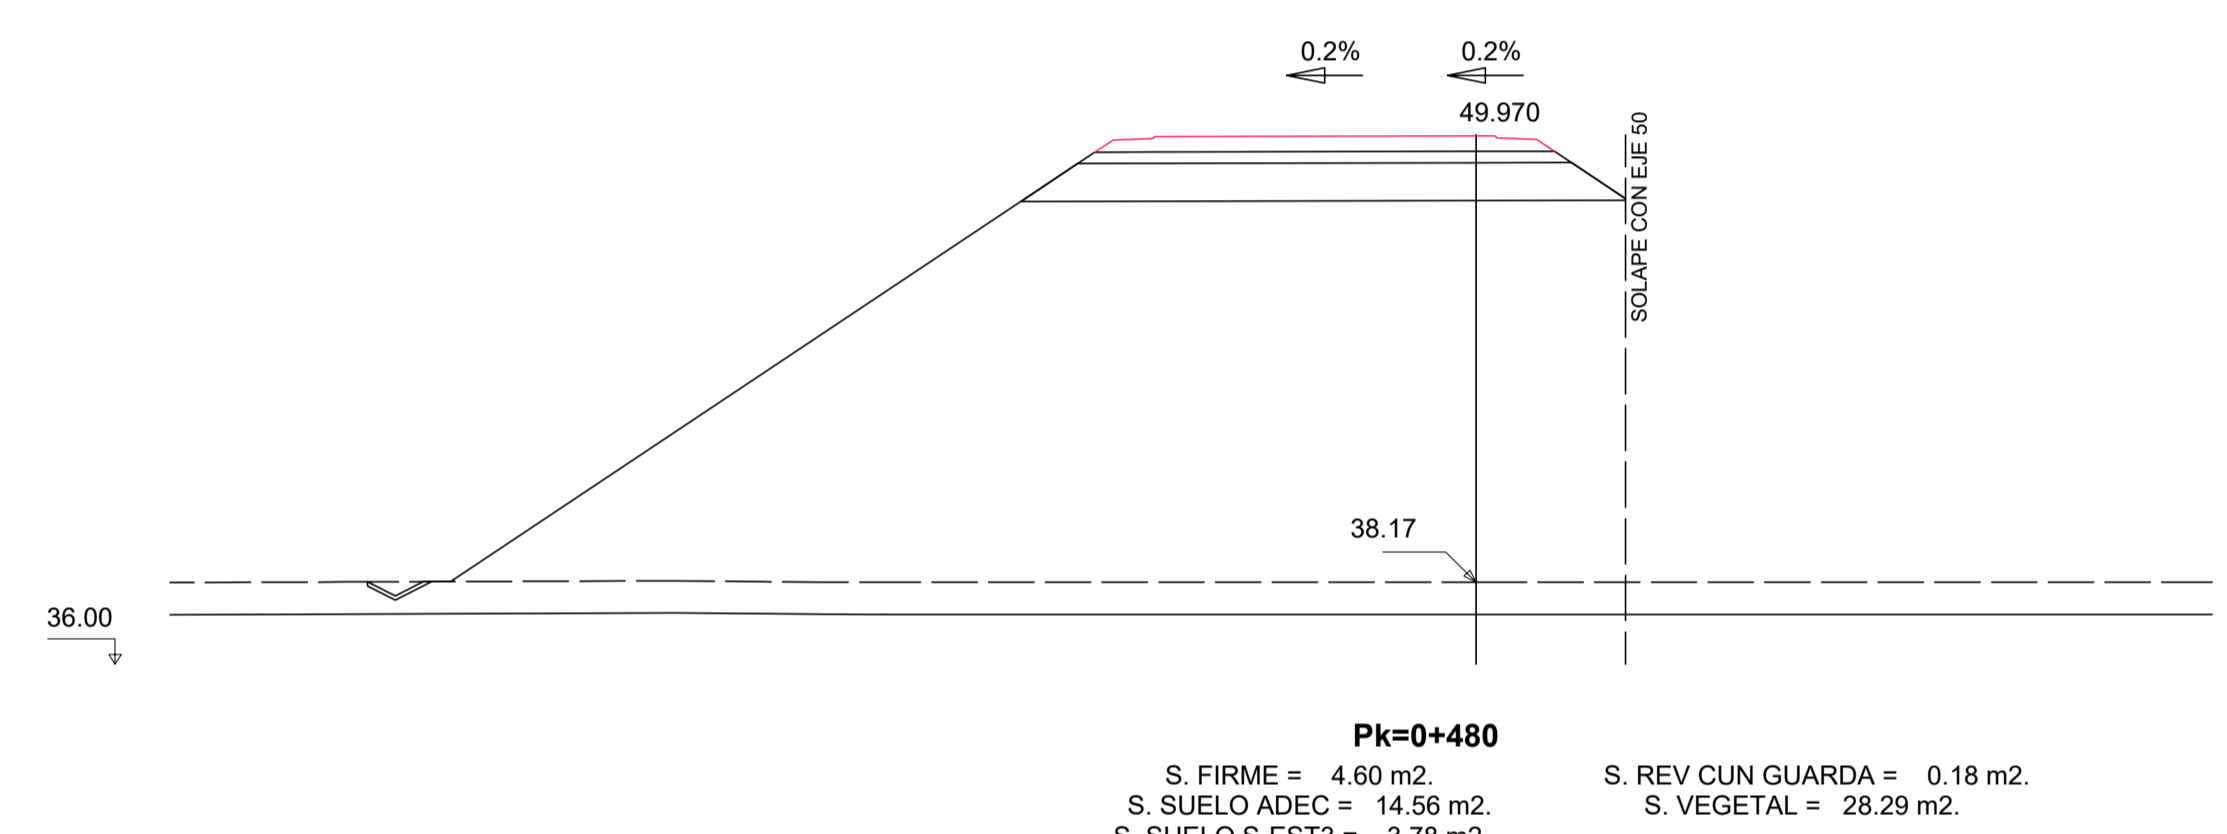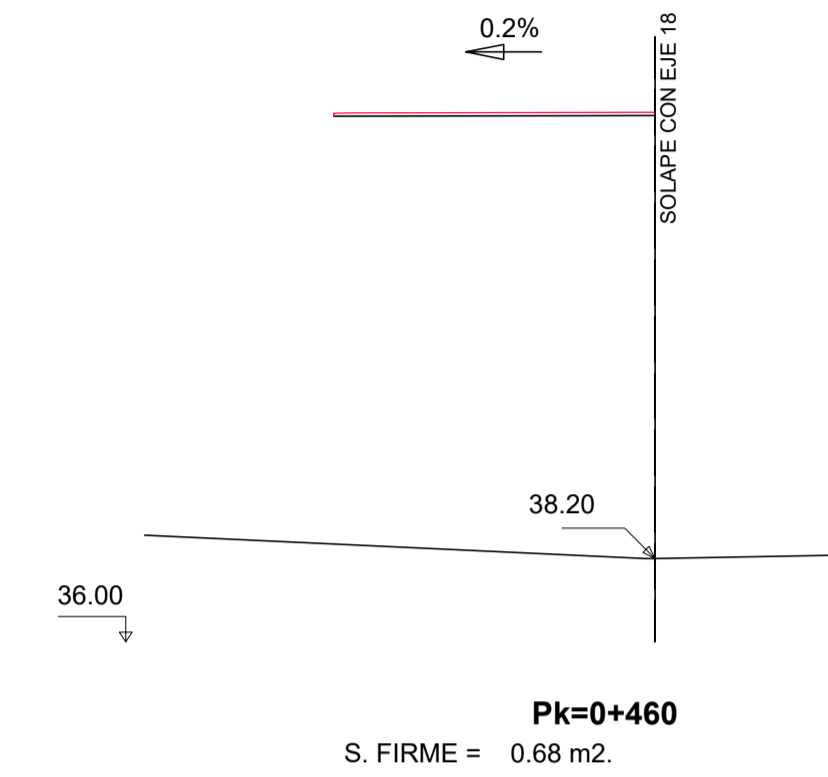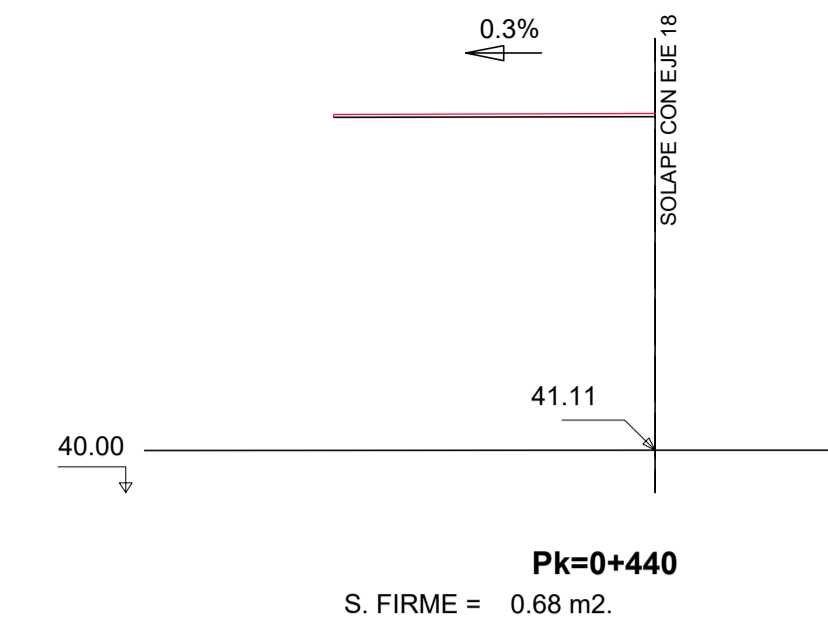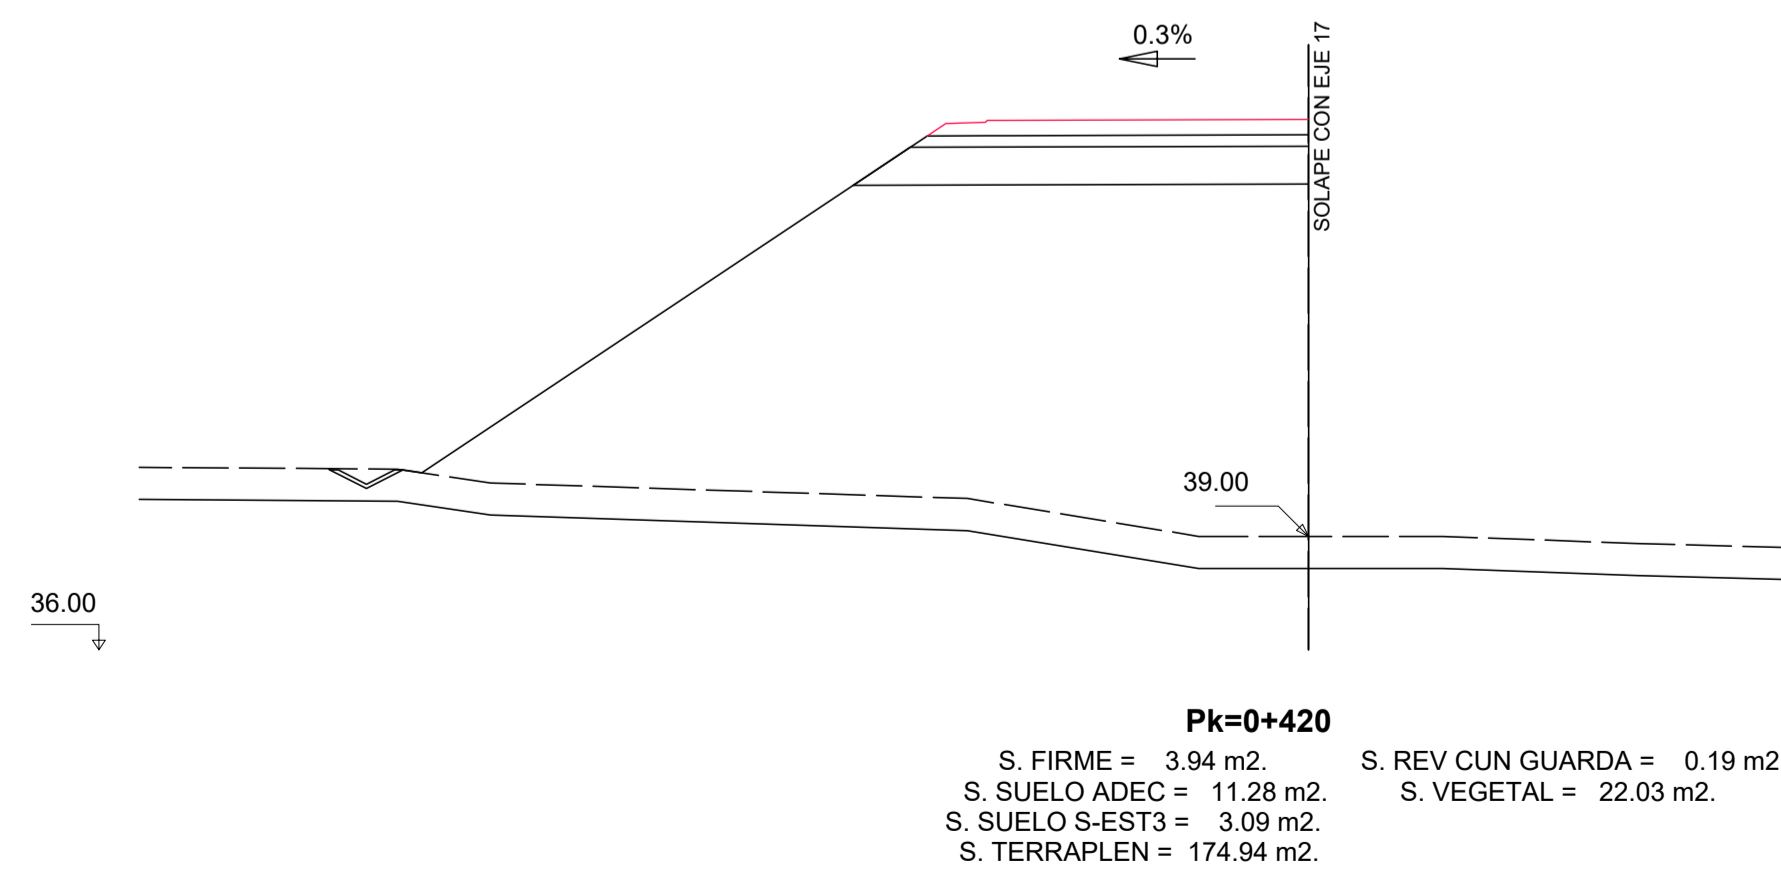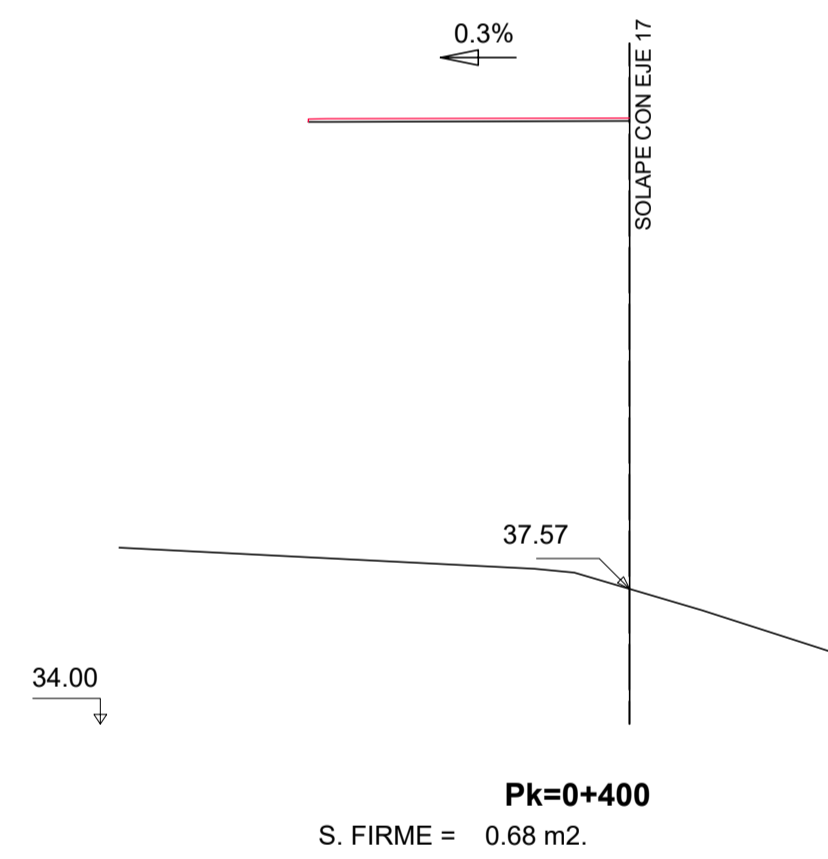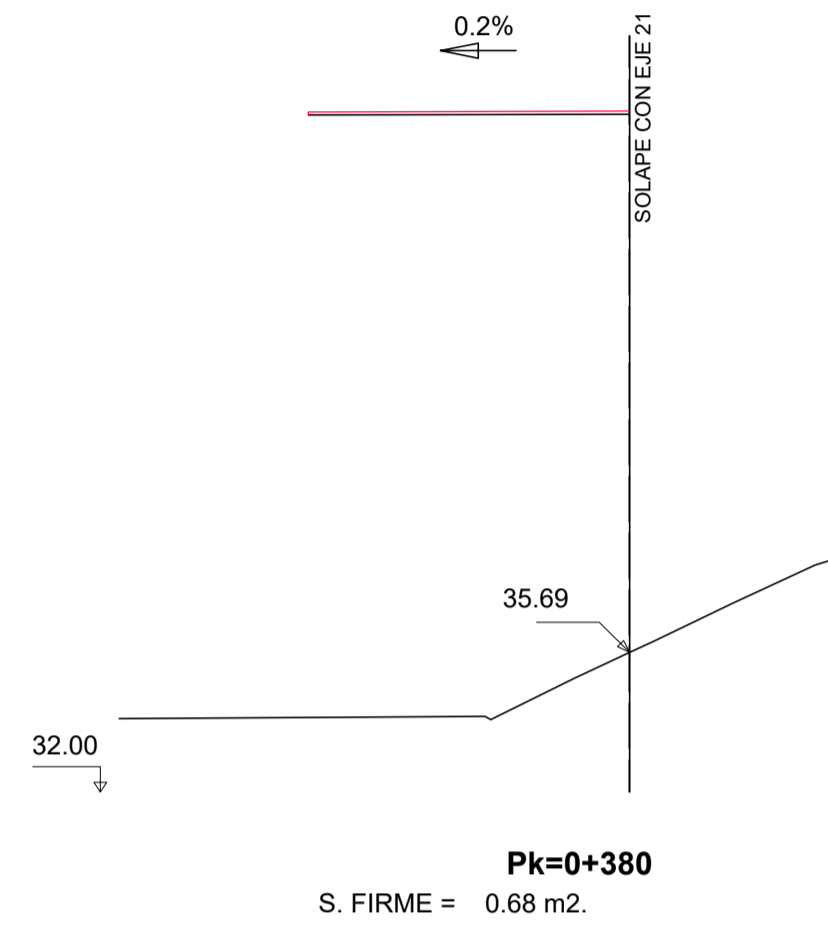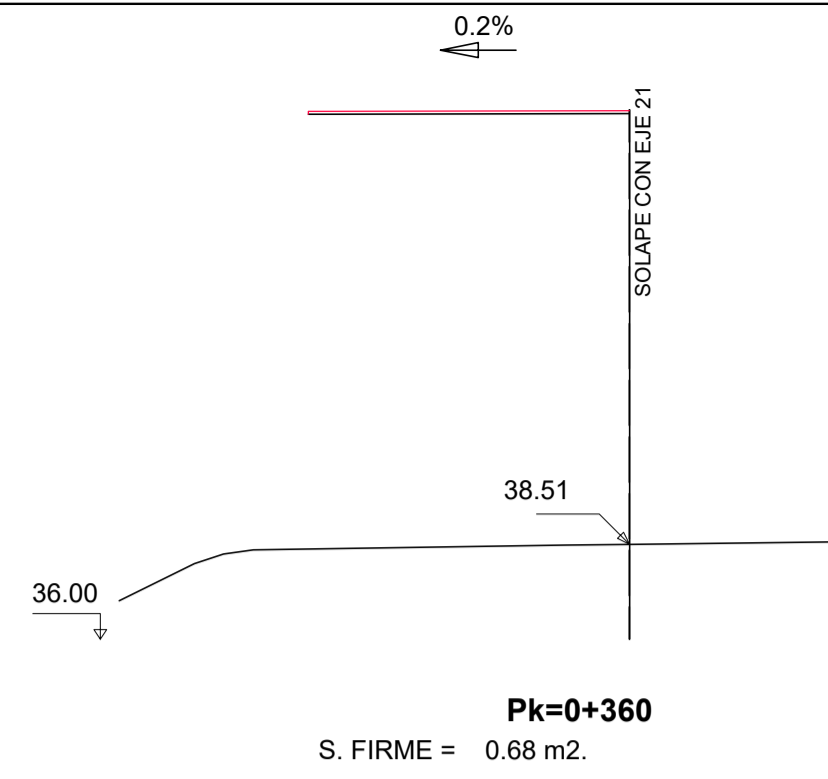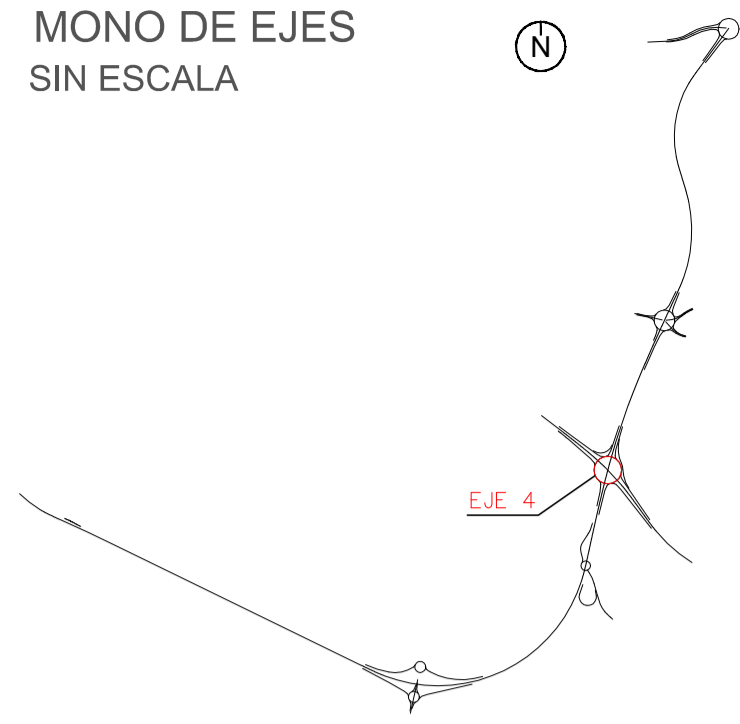


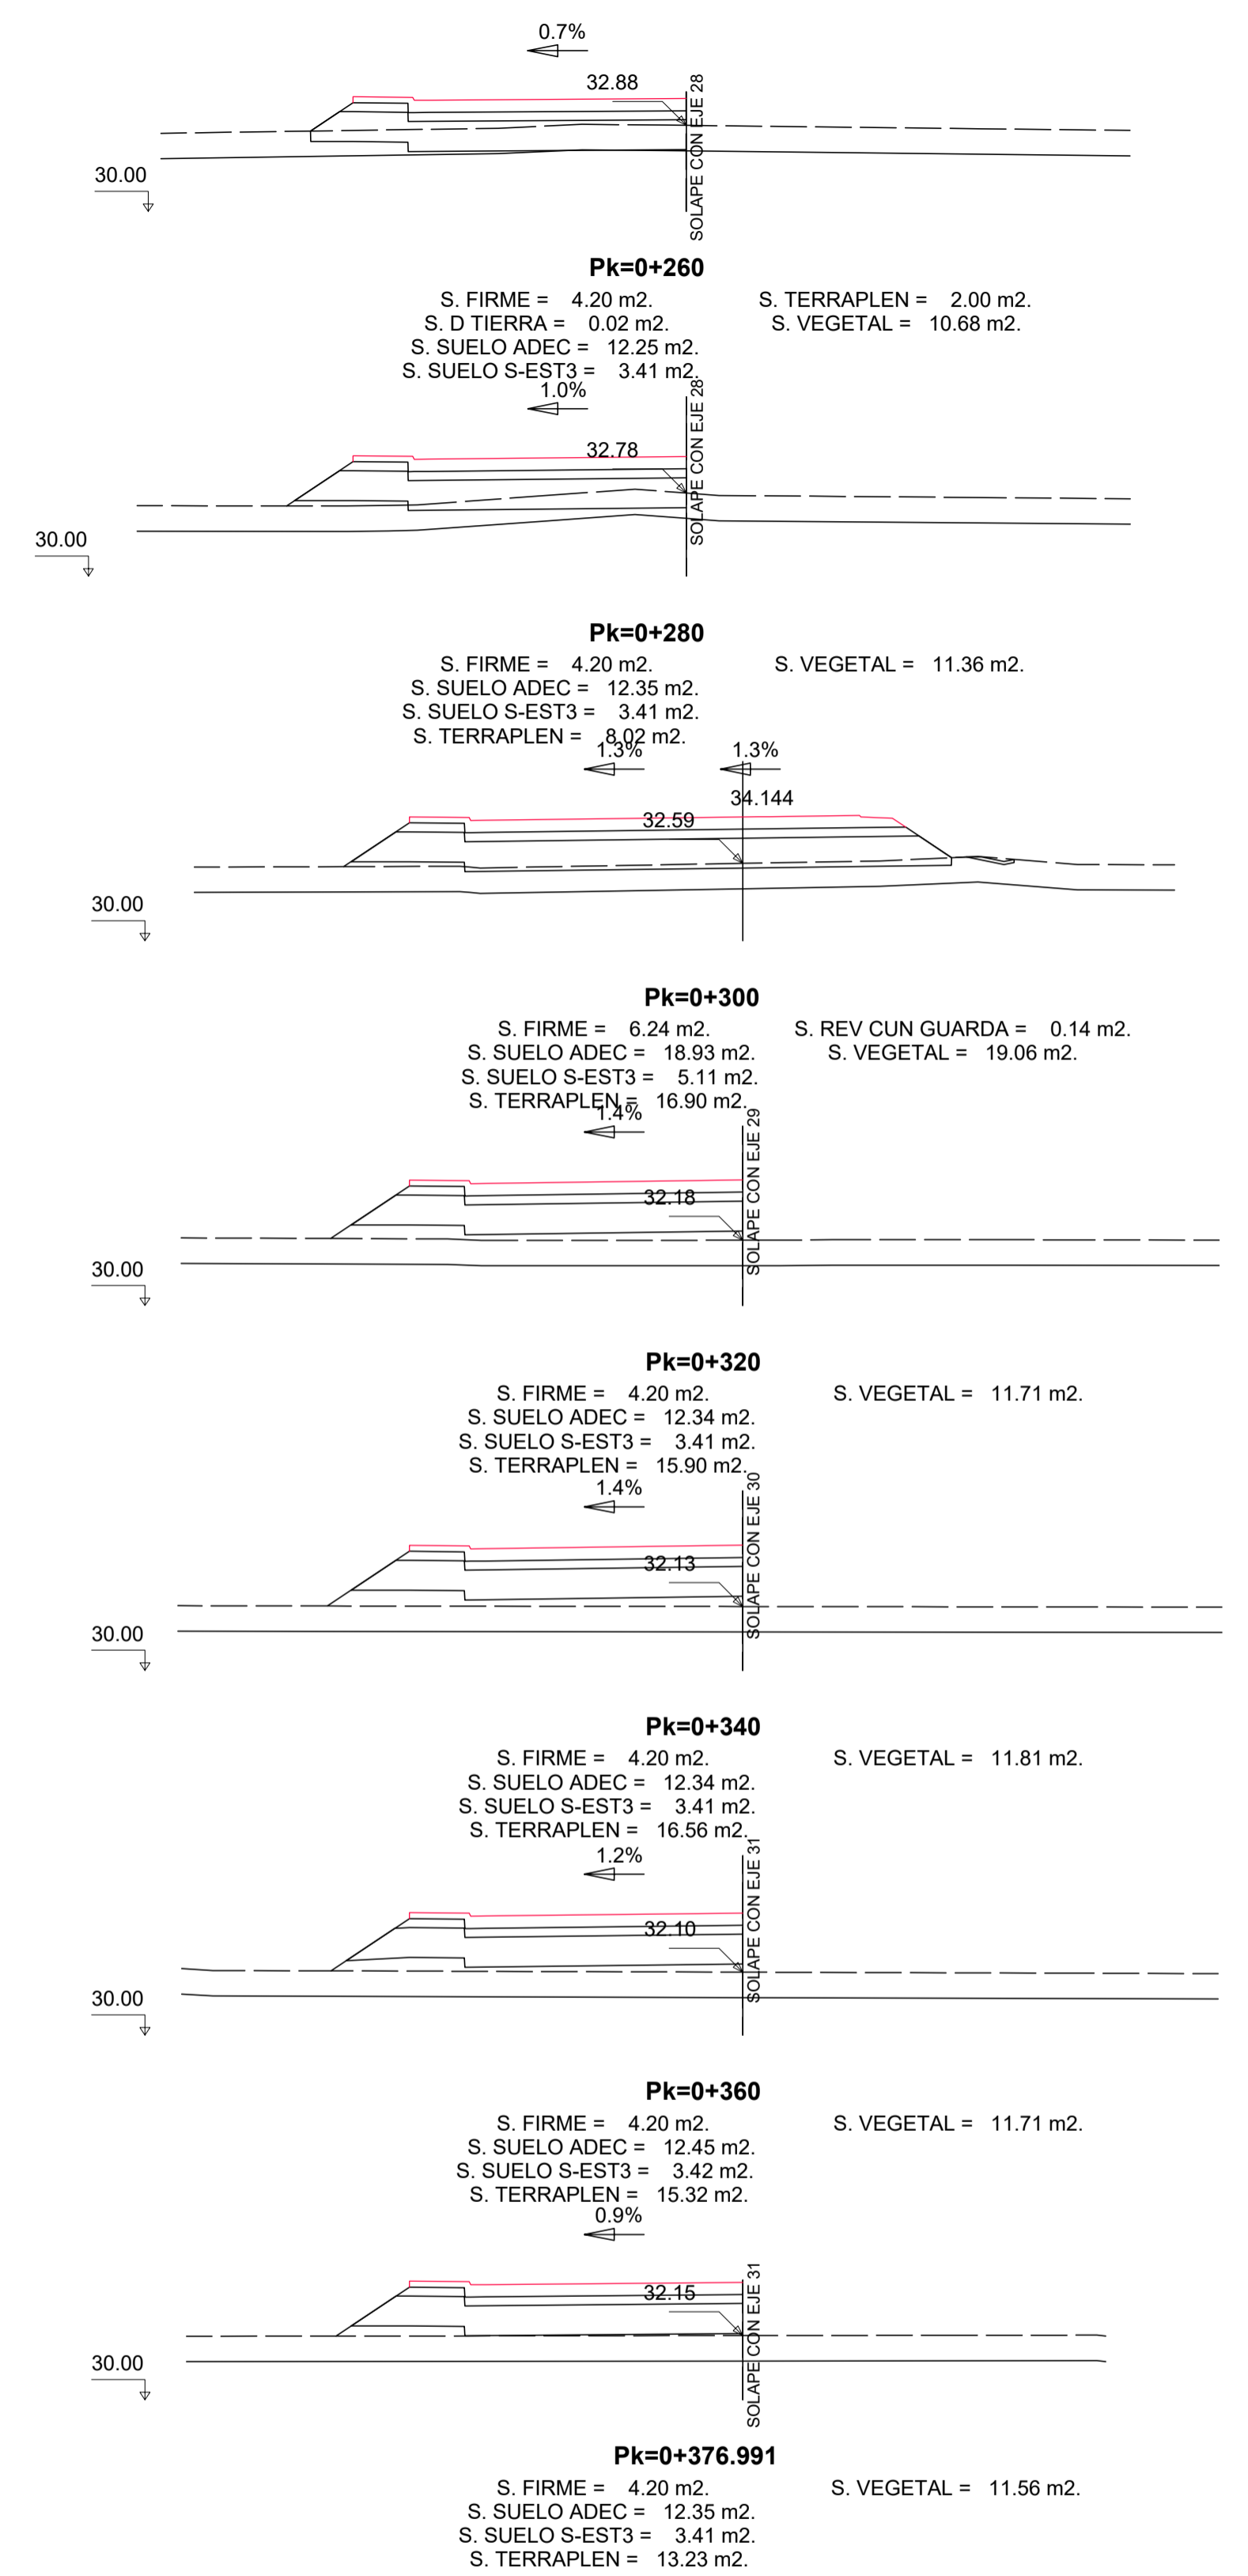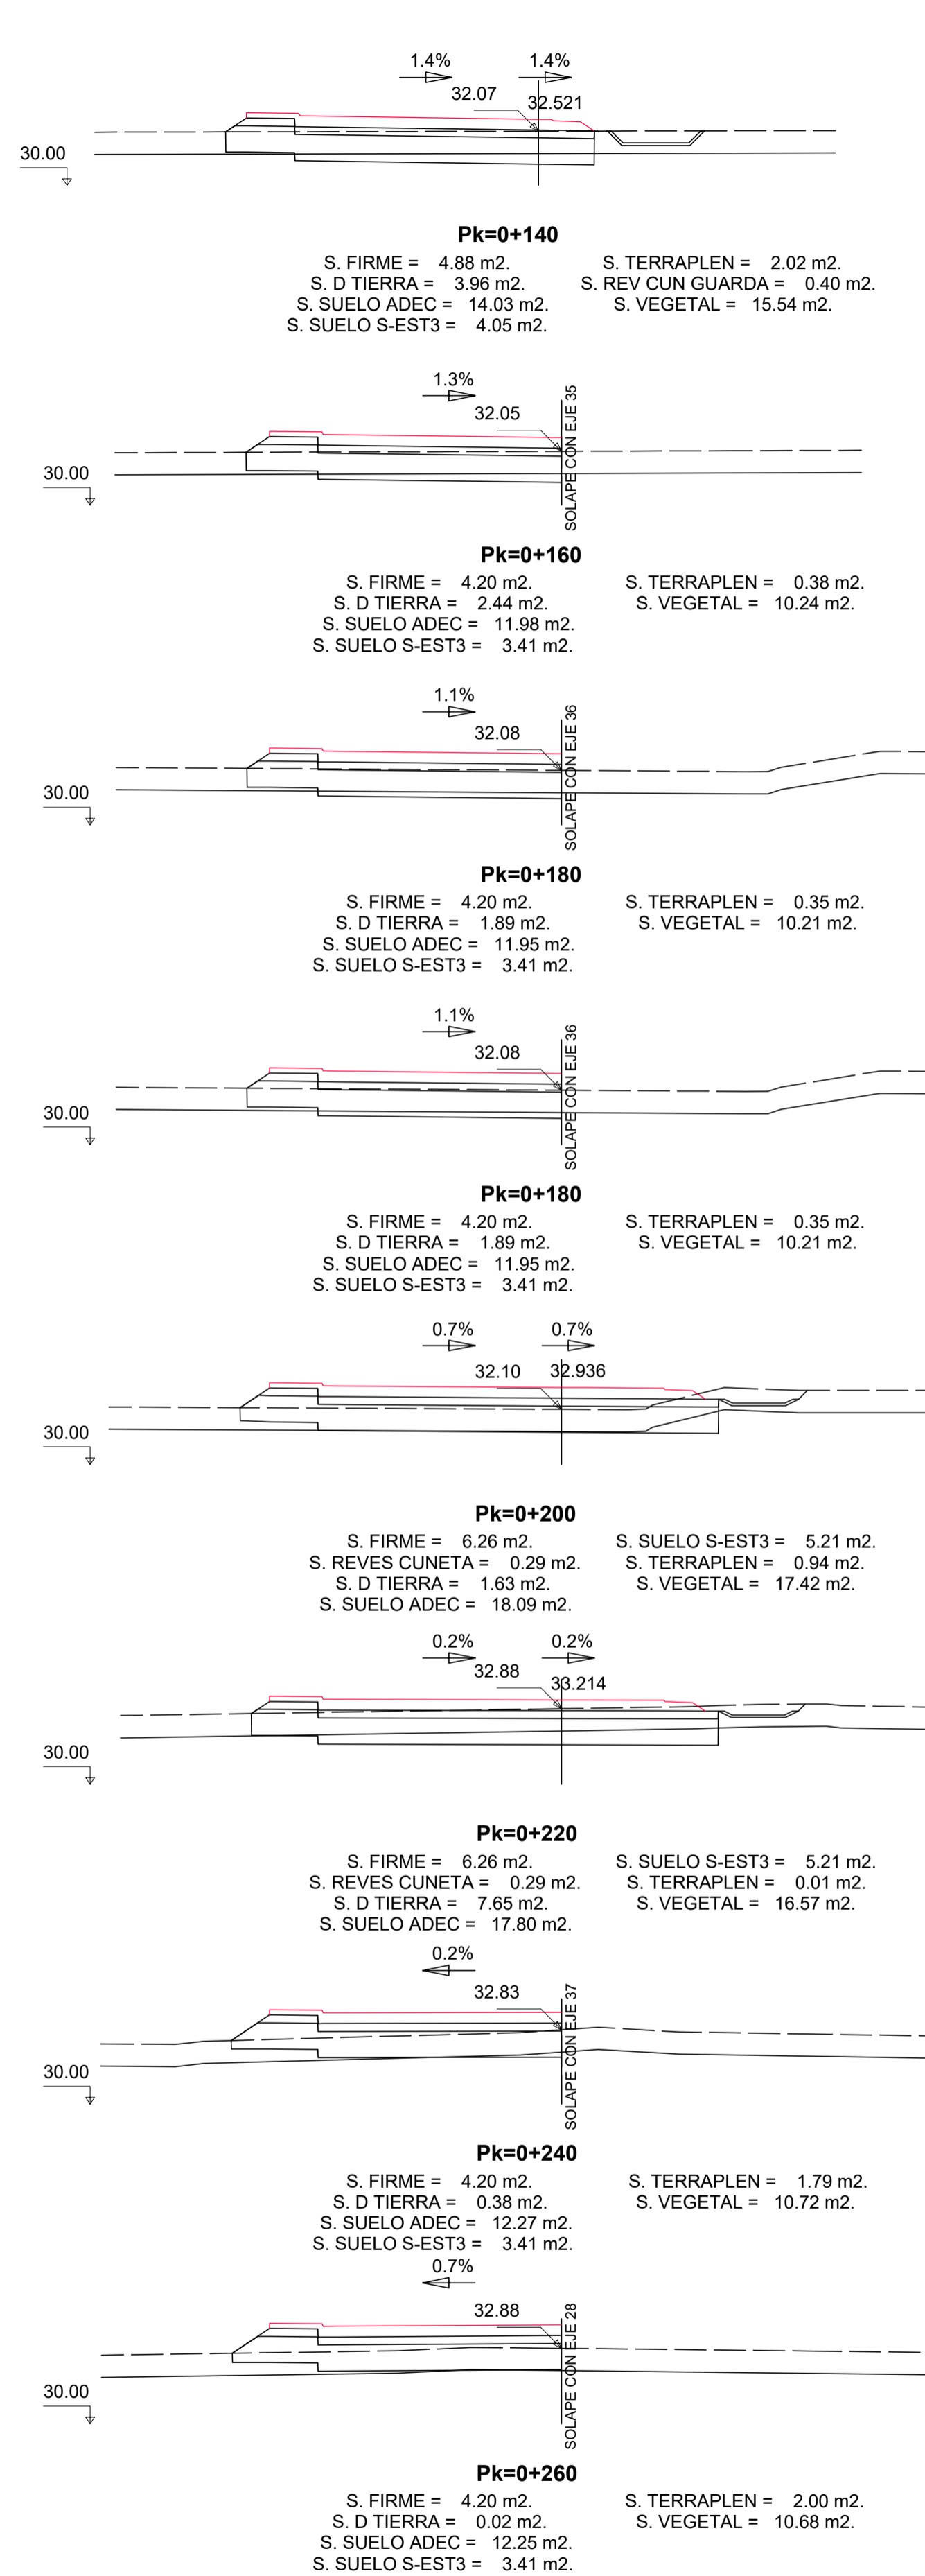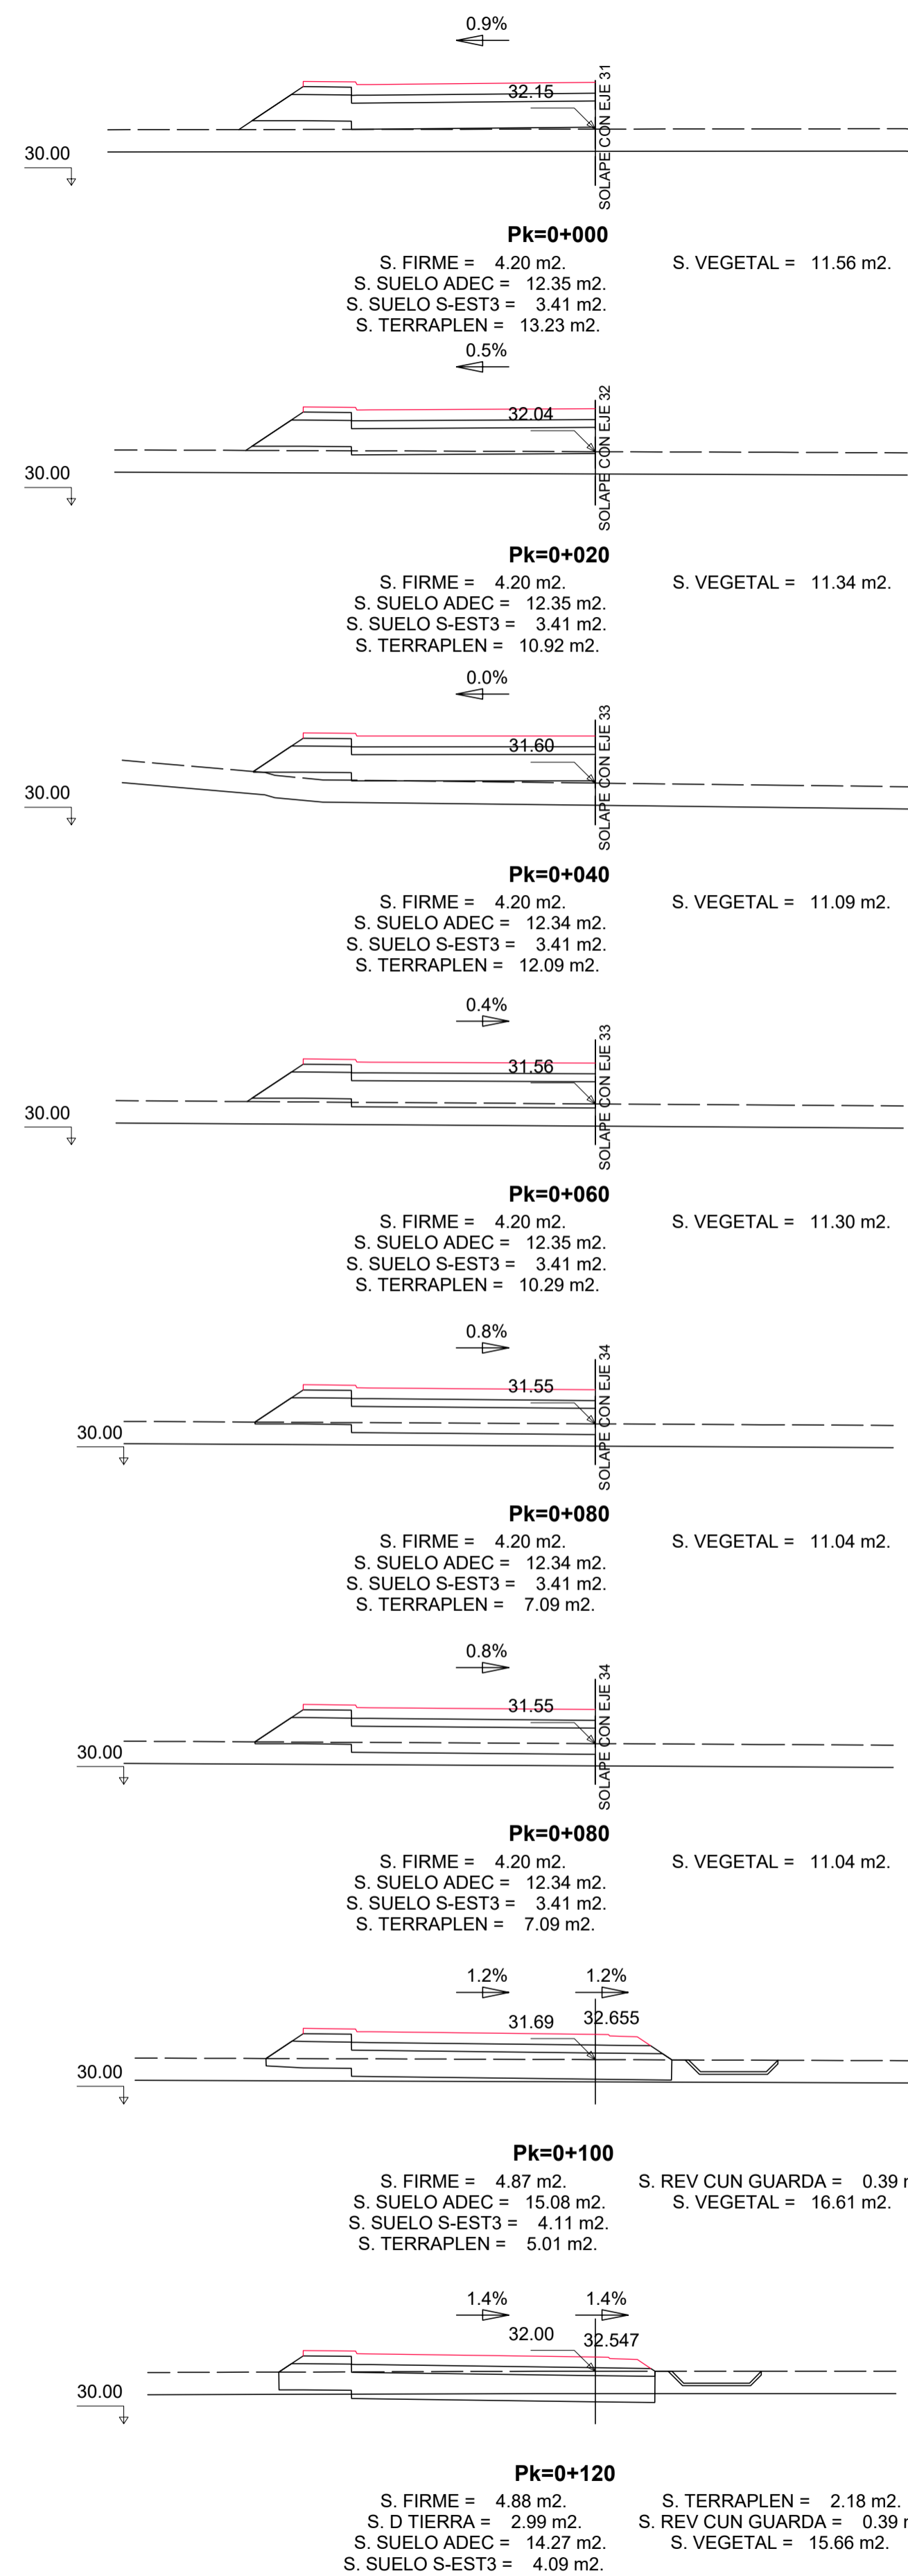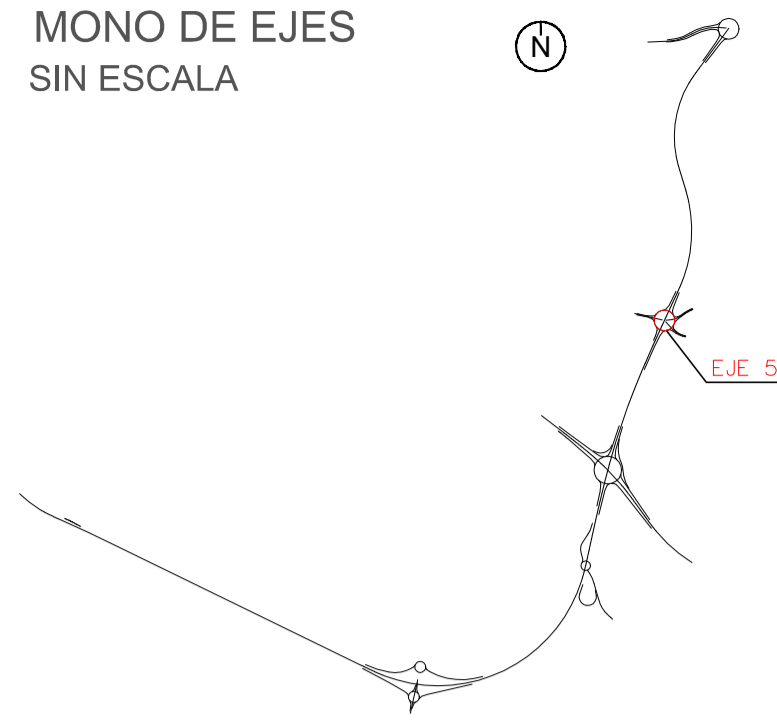

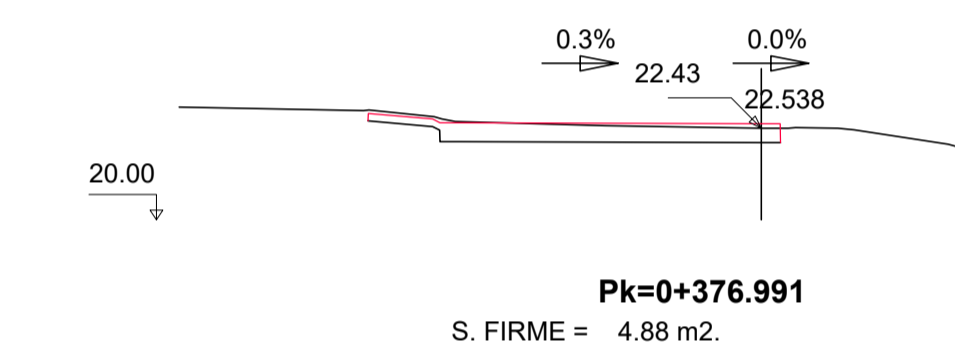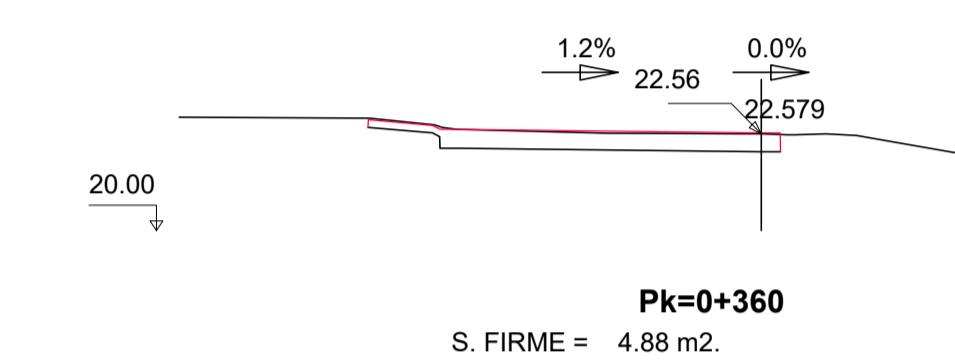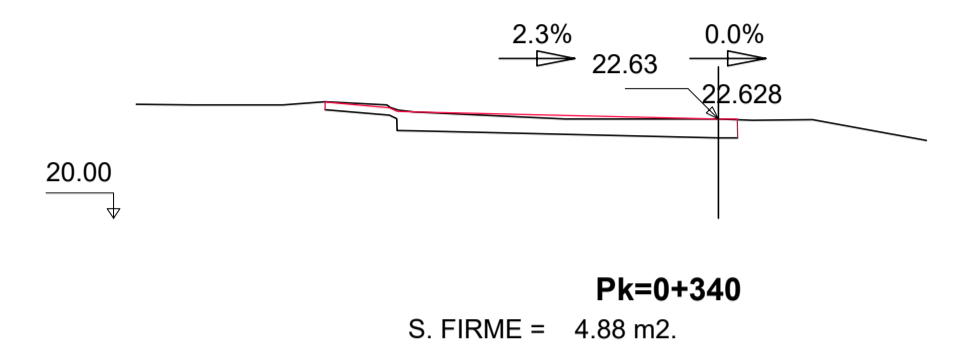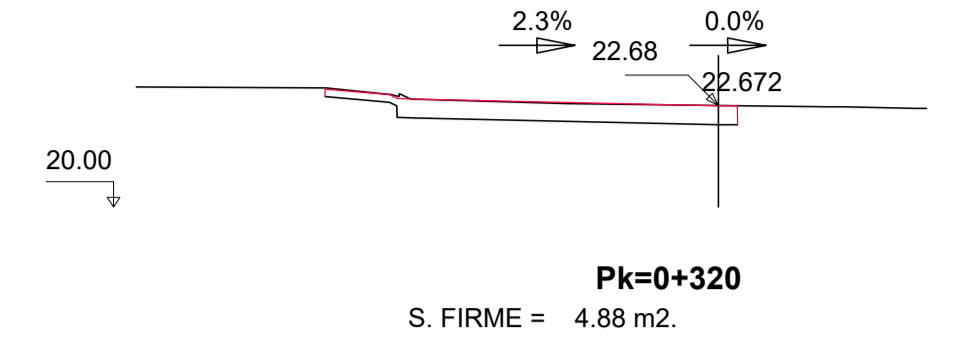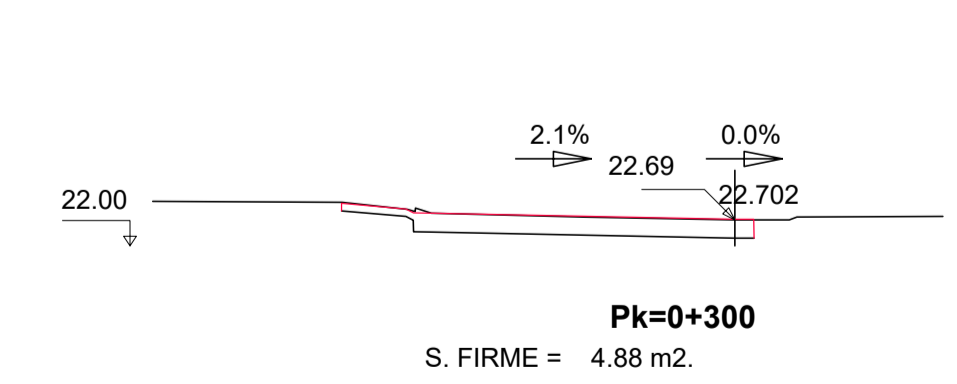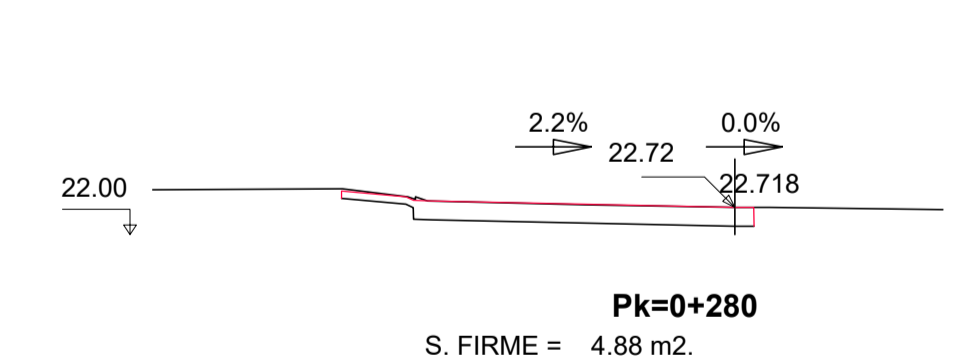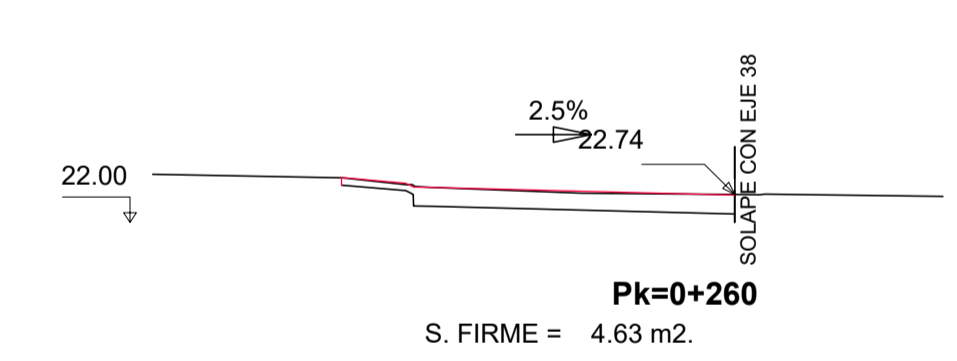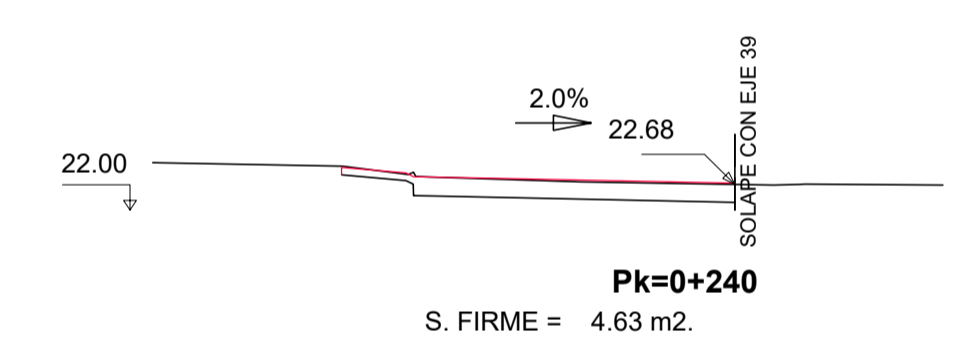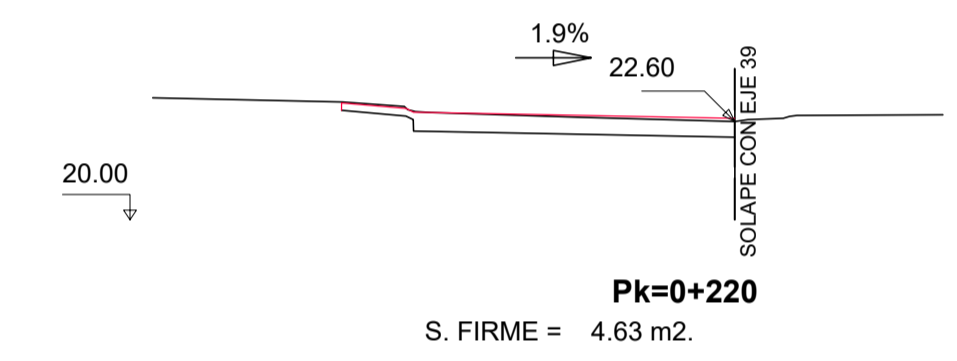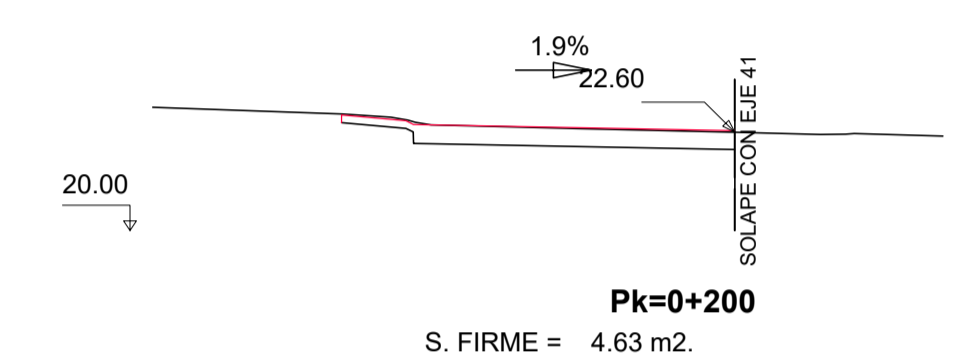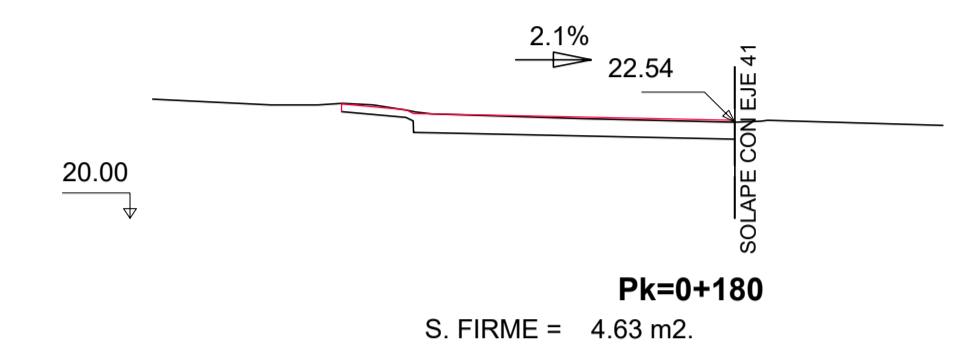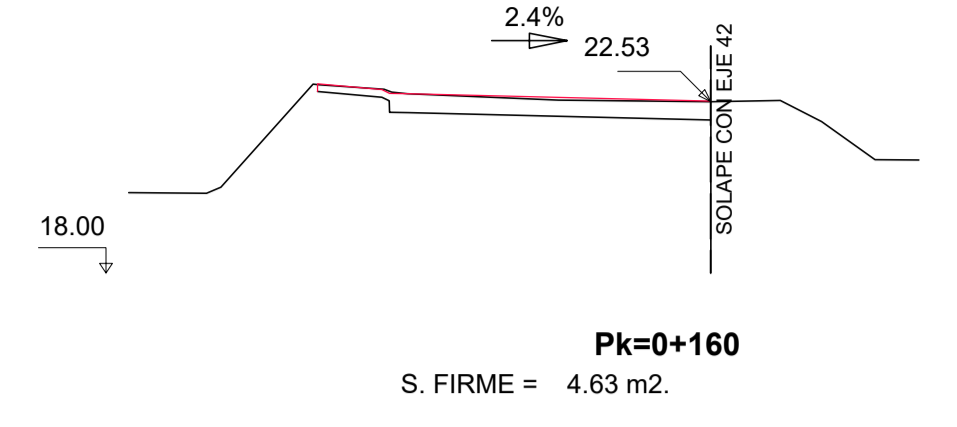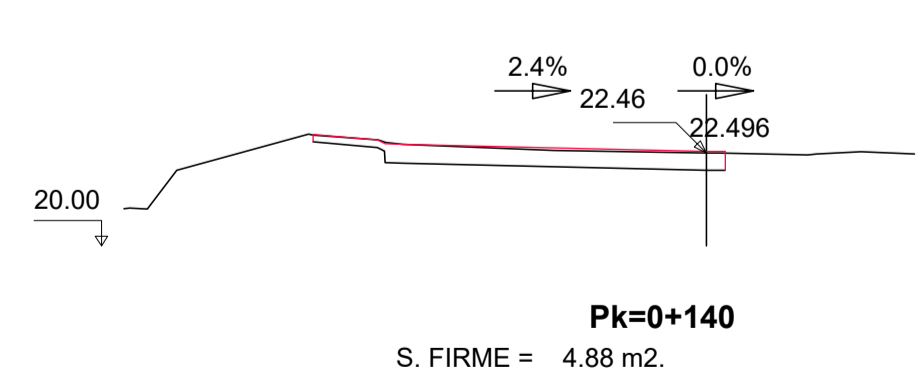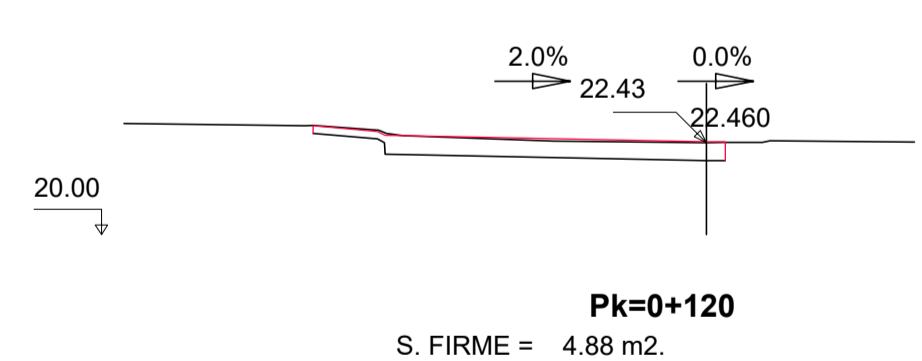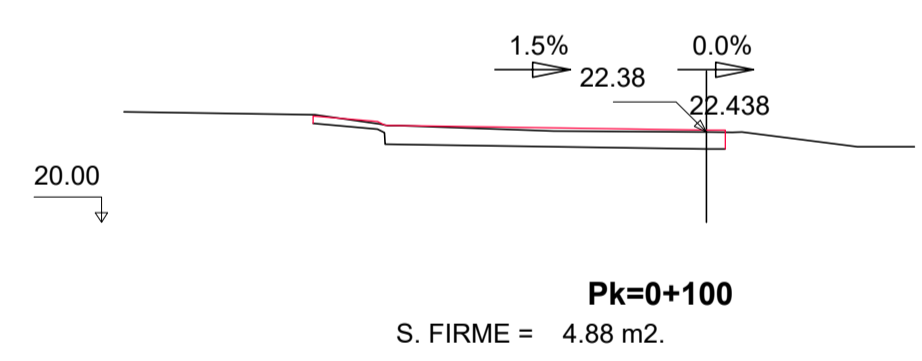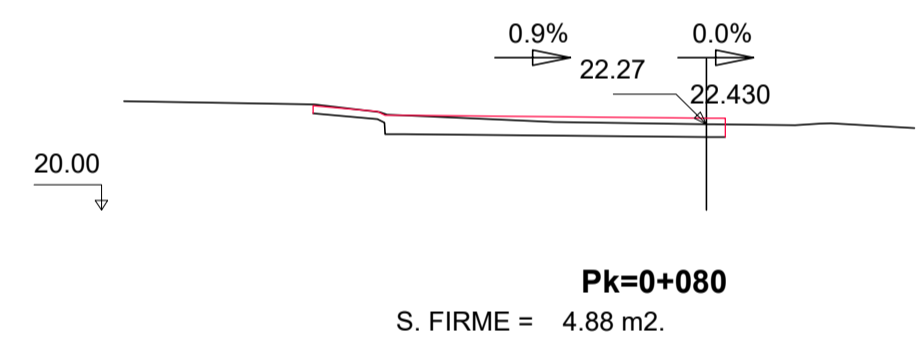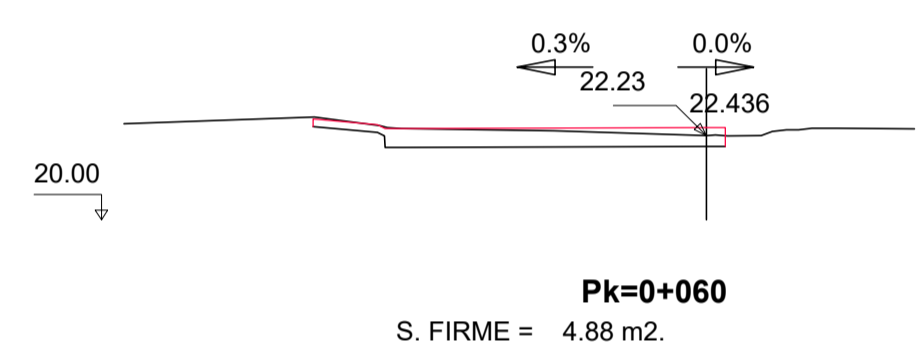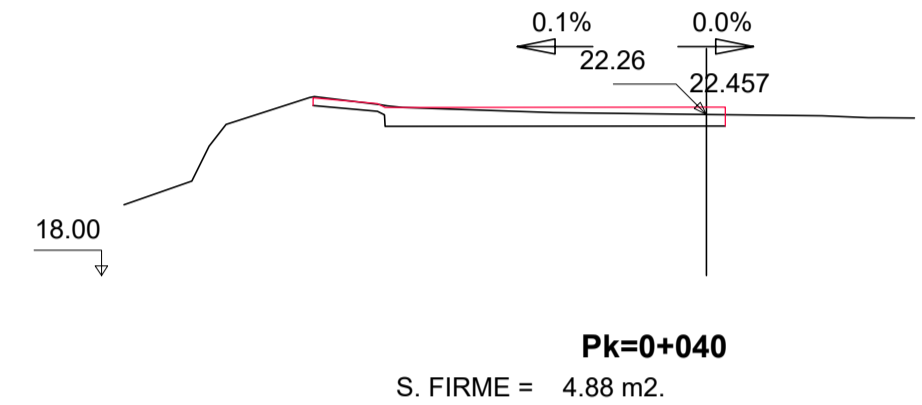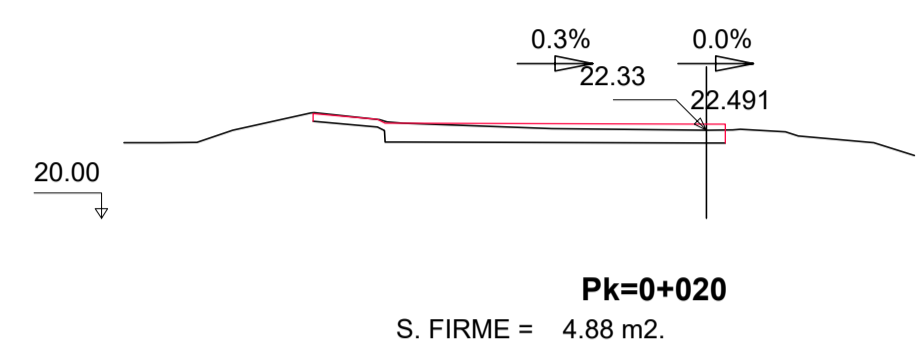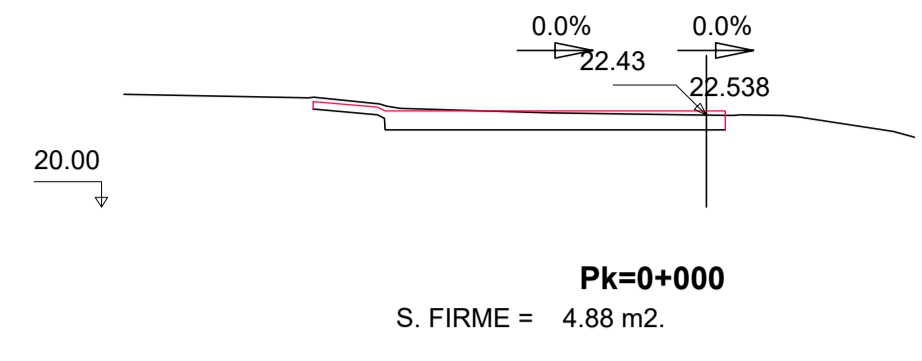


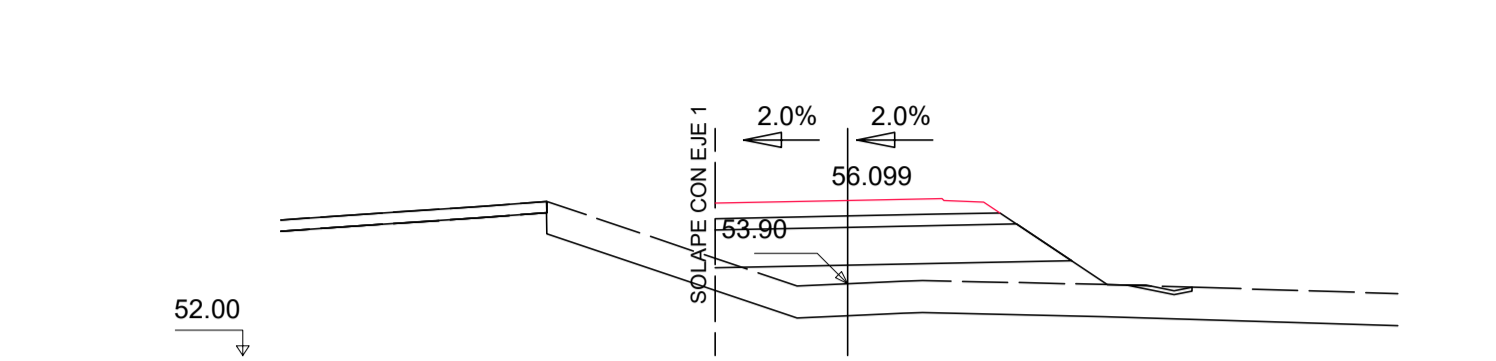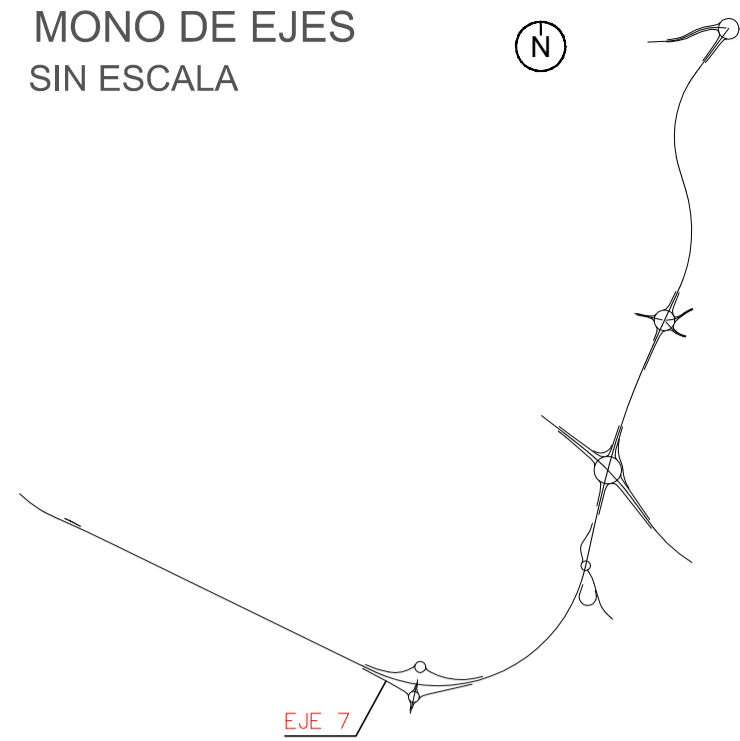


Pk=0+000
 S. FIRME = 2.89 m2. S. REV CUN GUARDA = 0.15 m2.
 S. SUELO ADEC = 8.70 m2. S. VEGETAL = 10.72 m2.
 S. SUELO S-EST3 = 2.33 m2.
 S. TERRAPLEN = 14.79 m2.

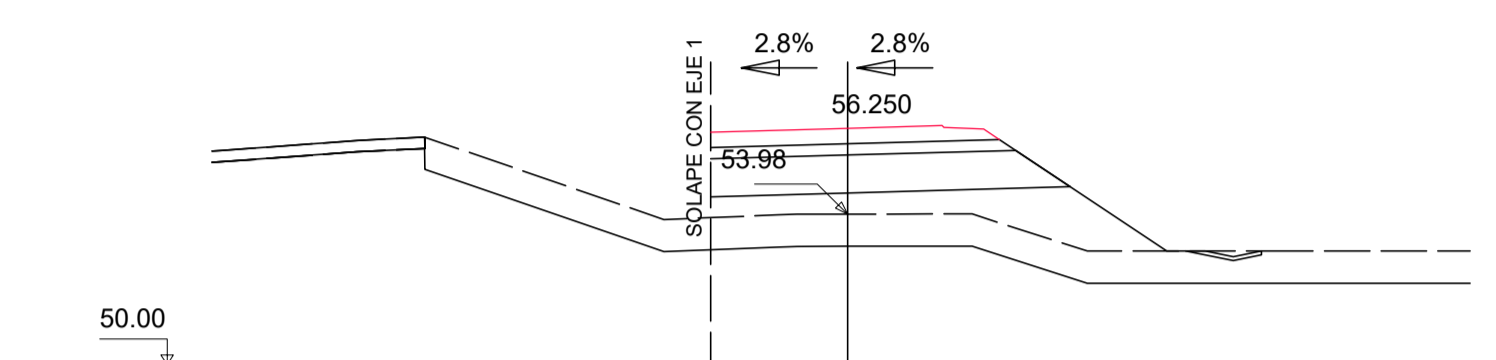


Pk=0+020
 S. FIRME = 2.93 m2. S. REV CUN GUARDA = 0.18 m2.
 S. SUELO ADEC = 8.79 m2. S. VEGETAL = 12.39 m2.
 S. SUELO S-EST3 = 2.36 m2.
 S. TERRAPLEN = 21.06 m2.

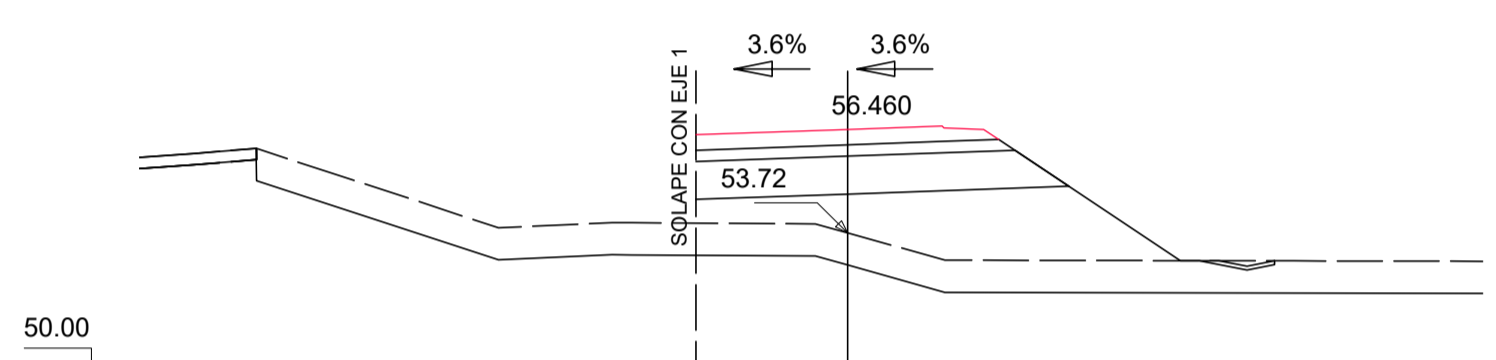


Pk=0+040
 S. FIRME = 3.08 m2. S. REV CUN GUARDA = 0.18 m2.
 S. SUELO ADEC = 9.15 m2. S. VEGETAL = 13.01 m2.
 S. SUELO S-EST3 = 2.47 m2.
 S. TERRAPLEN = 28.51 m2.

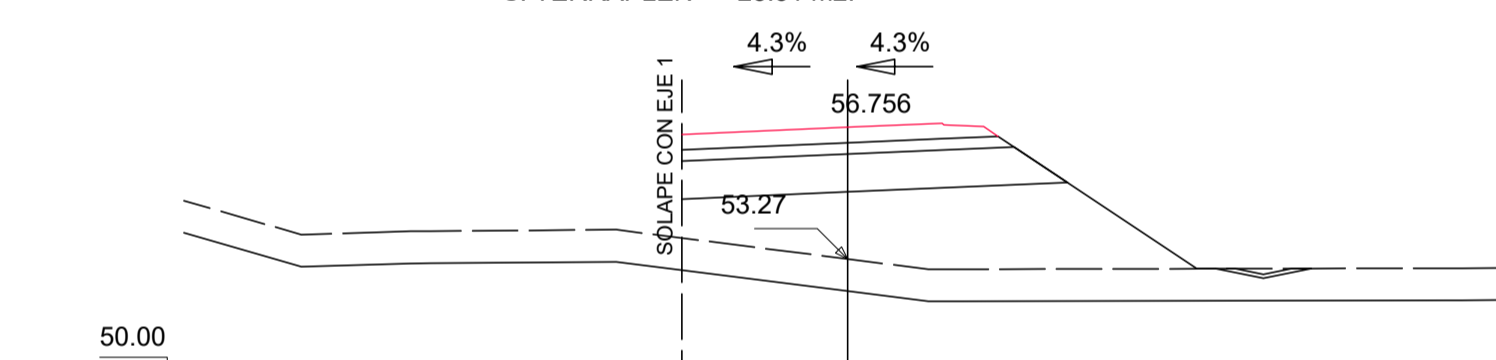


Pk=0+060
 S. FIRME = 3.23 m2. S. REV CUN GUARDA = 0.20 m2.
 S. SUELO ADEC = 9.50 m2. S. VEGETAL = 14.15 m2.
 S. SUELO S-EST3 = 2.57 m2.
 S. TERRAPLEN = 36.23 m2.

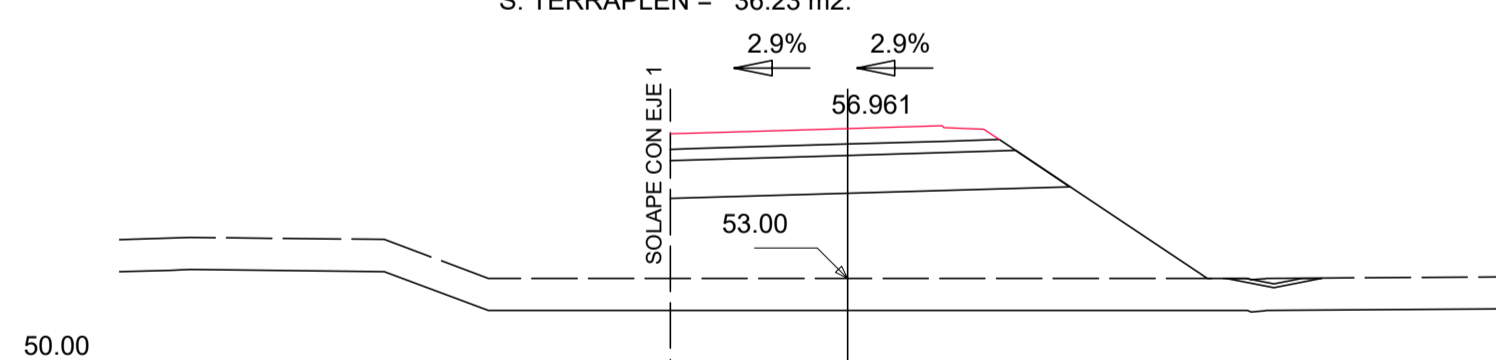


Pk=0+080
 S. FIRME = 3.36 m2. S. REV CUN GUARDA = 0.20 m2.
 S. SUELO ADEC = 9.85 m2. S. VEGETAL = 14.64 m2.
 S. SUELO S-EST3 = 2.67 m2.
 S. TERRAPLEN = 42.70 m2.

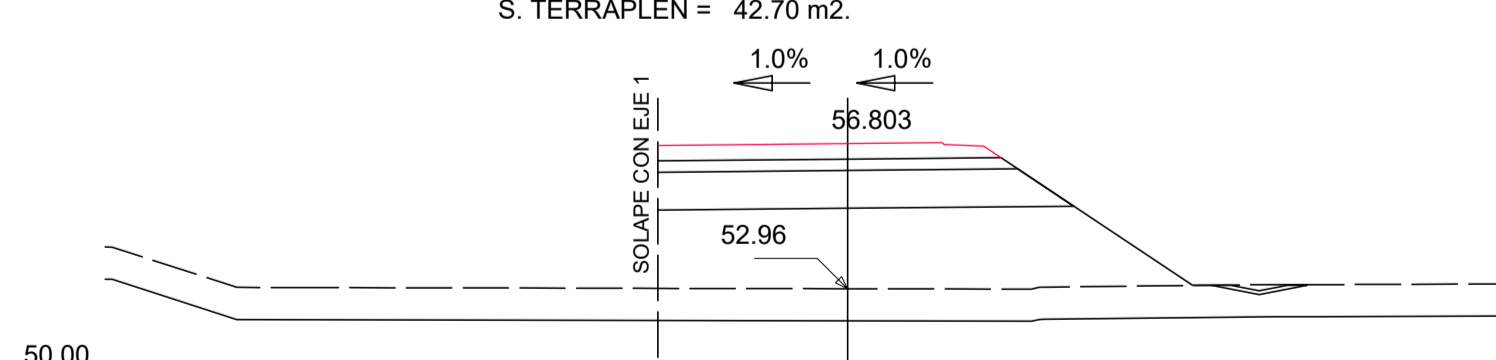


Pk=0+100
 S. FIRME = 3.52 m2. S. REV CUN GUARDA = 0.20 m2.
 S. SUELO ADEC = 10.26 m2. S. VEGETAL = 14.60 m2.
 S. SUELO S-EST3 = 2.79 m2.
 S. TERRAPLEN = 41.03 m2.

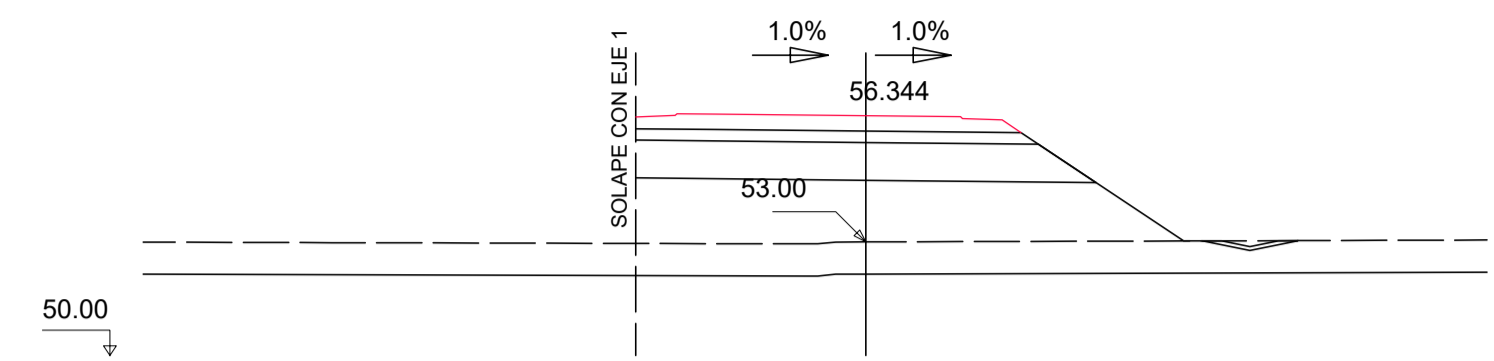


Pk=0+120
 S. FIRME = 3.91 m2. S. REV CUN GUARDA = 0.20 m2.
 S. SUELO ADEC = 11.41 m2. S. VEGETAL = 14.89 m2.
 S. SUELO S-EST3 = 3.13 m2.
 S. TERRAPLEN = 36.39 m2.

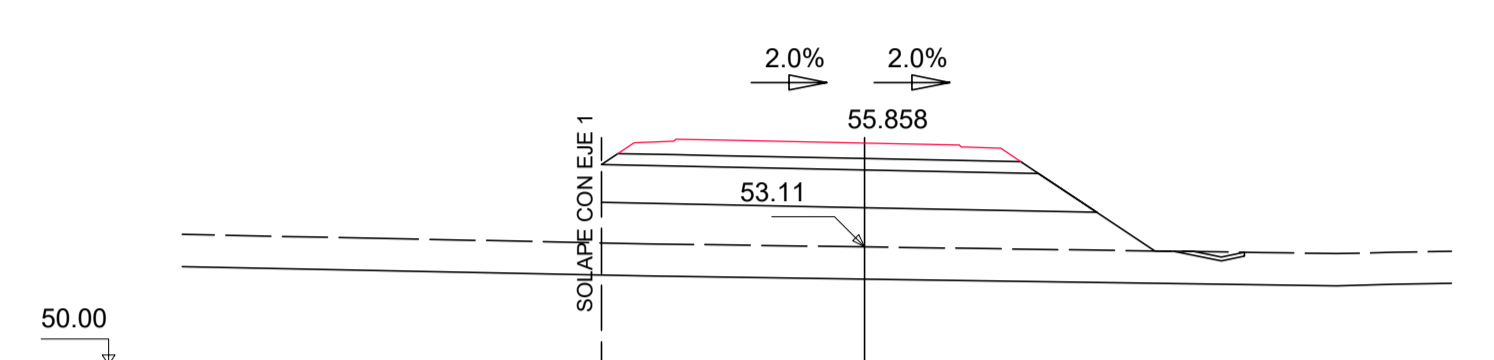


Pk=0+140
 S. FIRME = 3.98 m2. S. REV CUN GUARDA = 0.16 m2.
 S. SUELO ADEC = 12.33 m2. S. VEGETAL = 14.46 m2.
 S. SUELO S-EST3 = 3.33 m2.
 S. TERRAPLEN = 28.59 m2.

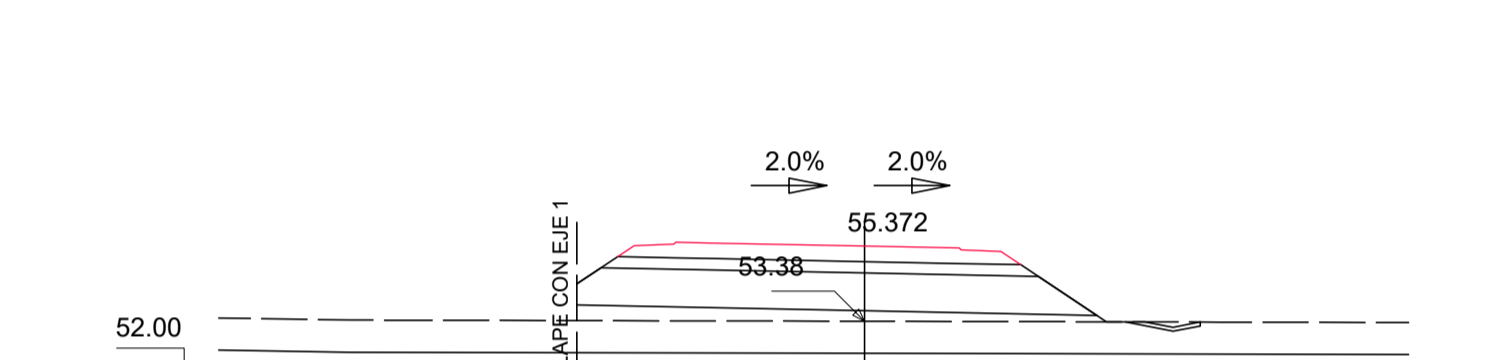


Pk=0+160
 S. FIRME = 3.98 m2. S. REV CUN GUARDA = 0.18 m2.
 S. SUELO ADEC = 12.84 m2. S. VEGETAL = 14.02 m2.
 S. SUELO S-EST3 = 3.33 m2.
 S. TERRAPLEN = 17.75 m2.

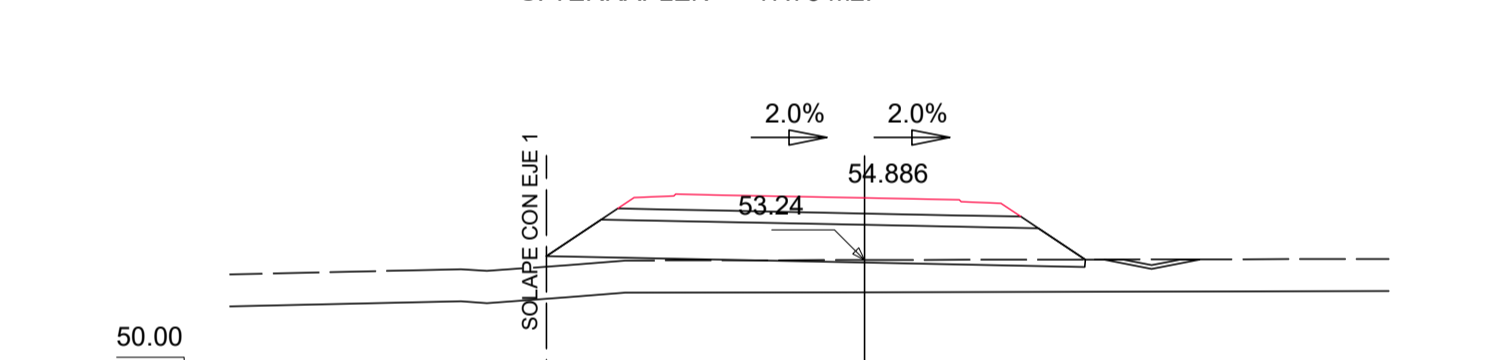


Pk=0+180
 S. FIRME = 3.98 m2. S. REV CUN GUARDA = 0.20 m2.
 S. SUELO ADEC = 13.03 m2. S. VEGETAL = 14.69 m2.
 S. SUELO S-EST3 = 3.33 m2.
 S. TERRAPLEN = 13.97 m2.

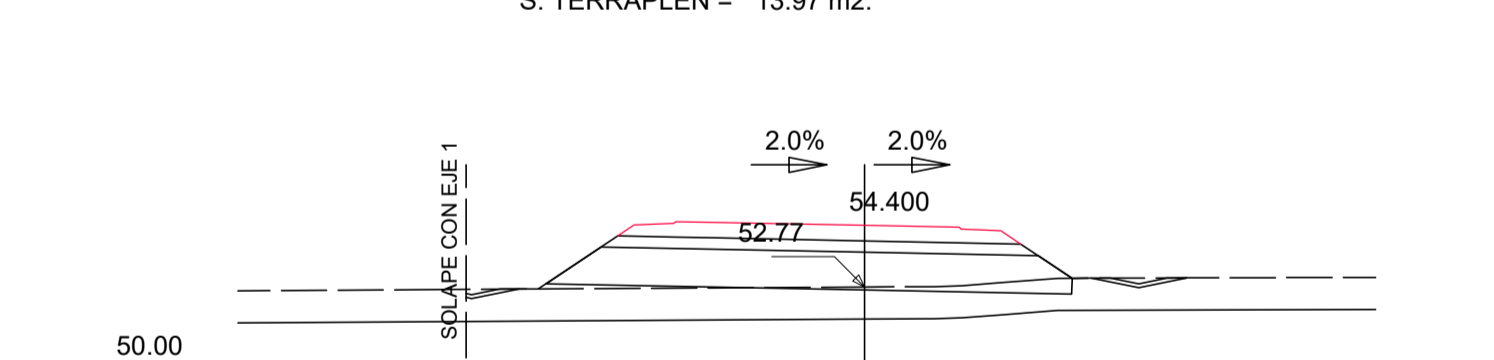


Pk=0+200
 S. FIRME = 3.98 m2. S. REV CUN GUARDA = 0.32 m2.
 S. SUELO ADEC = 12.93 m2. S. VEGETAL = 16.20 m2.
 S. SUELO S-EST3 = 3.33 m2.
 S. TERRAPLEN = 14.76 m2.

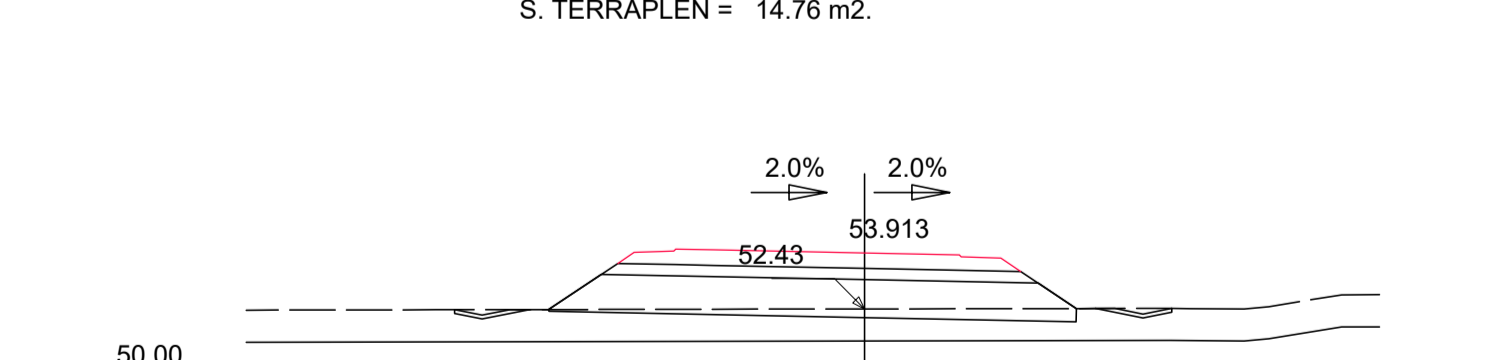


Pk=0+220
 S. FIRME = 3.98 m2. S. REV CUN GUARDA = 0.36 m2.
 S. SUELO ADEC = 12.97 m2. S. VEGETAL = 16.13 m2.
 S. SUELO S-EST3 = 3.33 m2.
 S. TERRAPLEN = 12.81 m2.

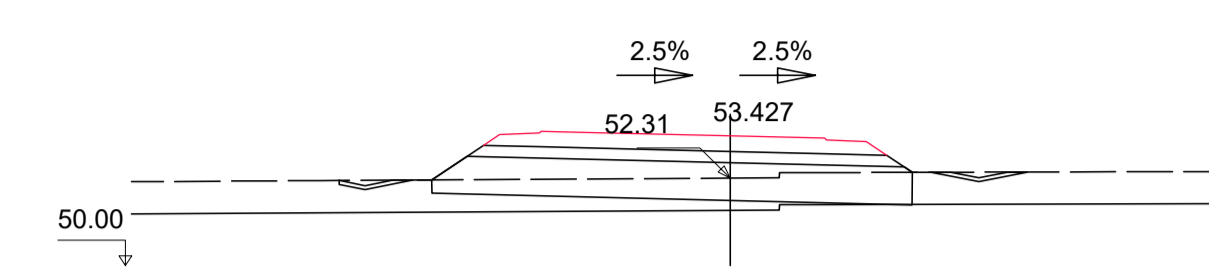


Pk=0+240
 S. FIRME = 3.98 m2. S. TERRAPLEN = 7.48 m2.
 S. D TIERRA = 0.00 m2. S. REV CUN GUARDA = 0.38 m2.
 S. SUELO ADEC = 12.39 m2. S. VEGETAL = 15.46 m2.
 S. SUELO S-EST3 = 3.33 m2.

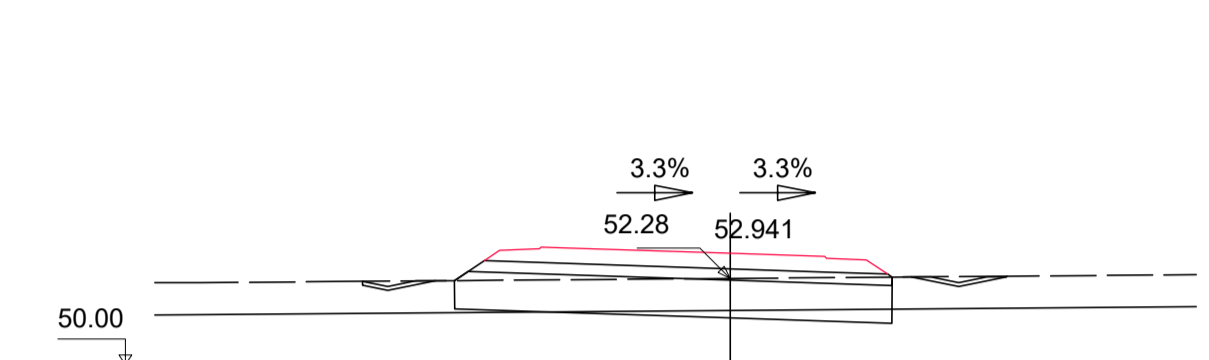


Pk=0+260
 S. FIRME = 3.99 m2. S. TERRAPLEN = 4.18 m2.
 S. D TIERRA = 1.69 m2. S. REV CUN GUARDA = 0.37 m2.
 S. SUELO ADEC = 11.53 m2. S. VEGETAL = 14.49 m2.
 S. SUELO S-EST3 = 3.30 m2.

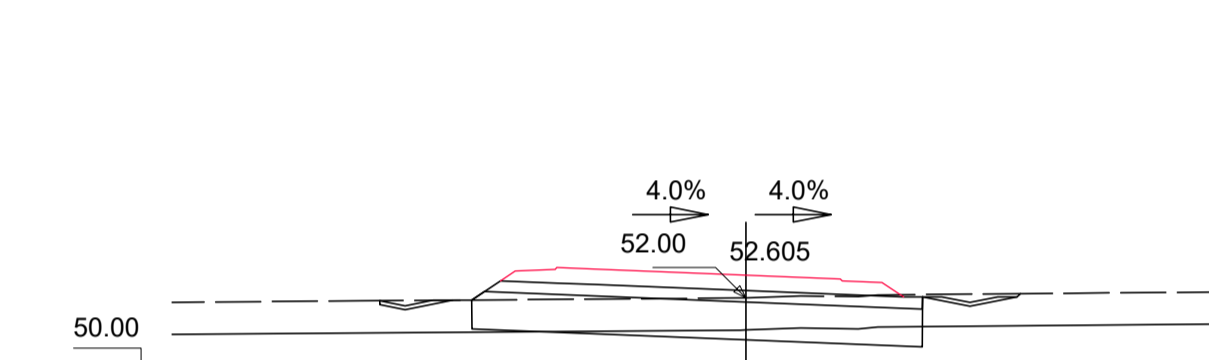



Pk=0+280
 S. FIRME = 3.98 m2. S. SUELO S-EST3 = 3.42 m2.
 S. REVES CUNETAS = 0.20 m2. S. TERRAPLEN = 1.89 m2.
 S. D TIERRA = 2.55 m2. S. REV CUN GUARDA = 0.17 m2.
 S. SUELO ADEC = 11.88 m2. S. VEGETAL = 12.71 m2.

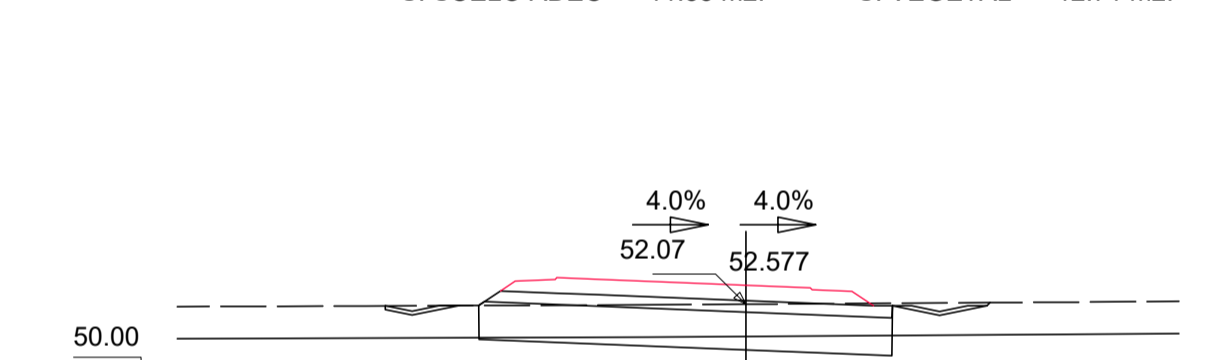



Pk=0+300
 S. FIRME = 3.65 m2. S. SUELO S-EST3 = 3.18 m2.
 S. REVES CUNETAS = 0.20 m2. S. TERRAPLEN = 1.83 m2.
 S. D TIERRA = 3.11 m2. S. REV CUN GUARDA = 0.17 m2.
 S. SUELO ADEC = 10.93 m2. S. VEGETAL = 11.91 m2.

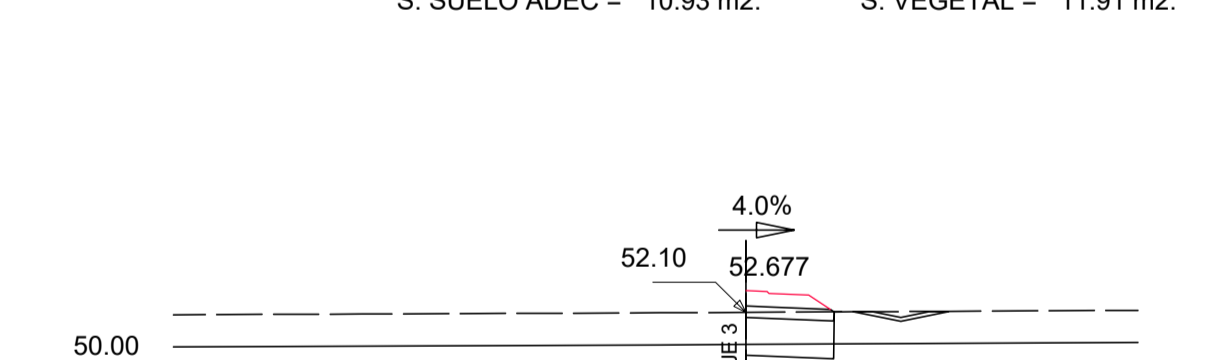


Pk=0+314.225
 S. FIRME = 0.73 m2. S. TERRAPLEN = 2.25 m2.
 S. D TIERRA = 0.78 m2. S. REV CUN GUARDA = 0.20 m2.
 S. SUELO ADEC = 2.33 m2. S. VEGETAL = 4.56 m2.
 S. SUELO S-EST3 = 0.70 m2.

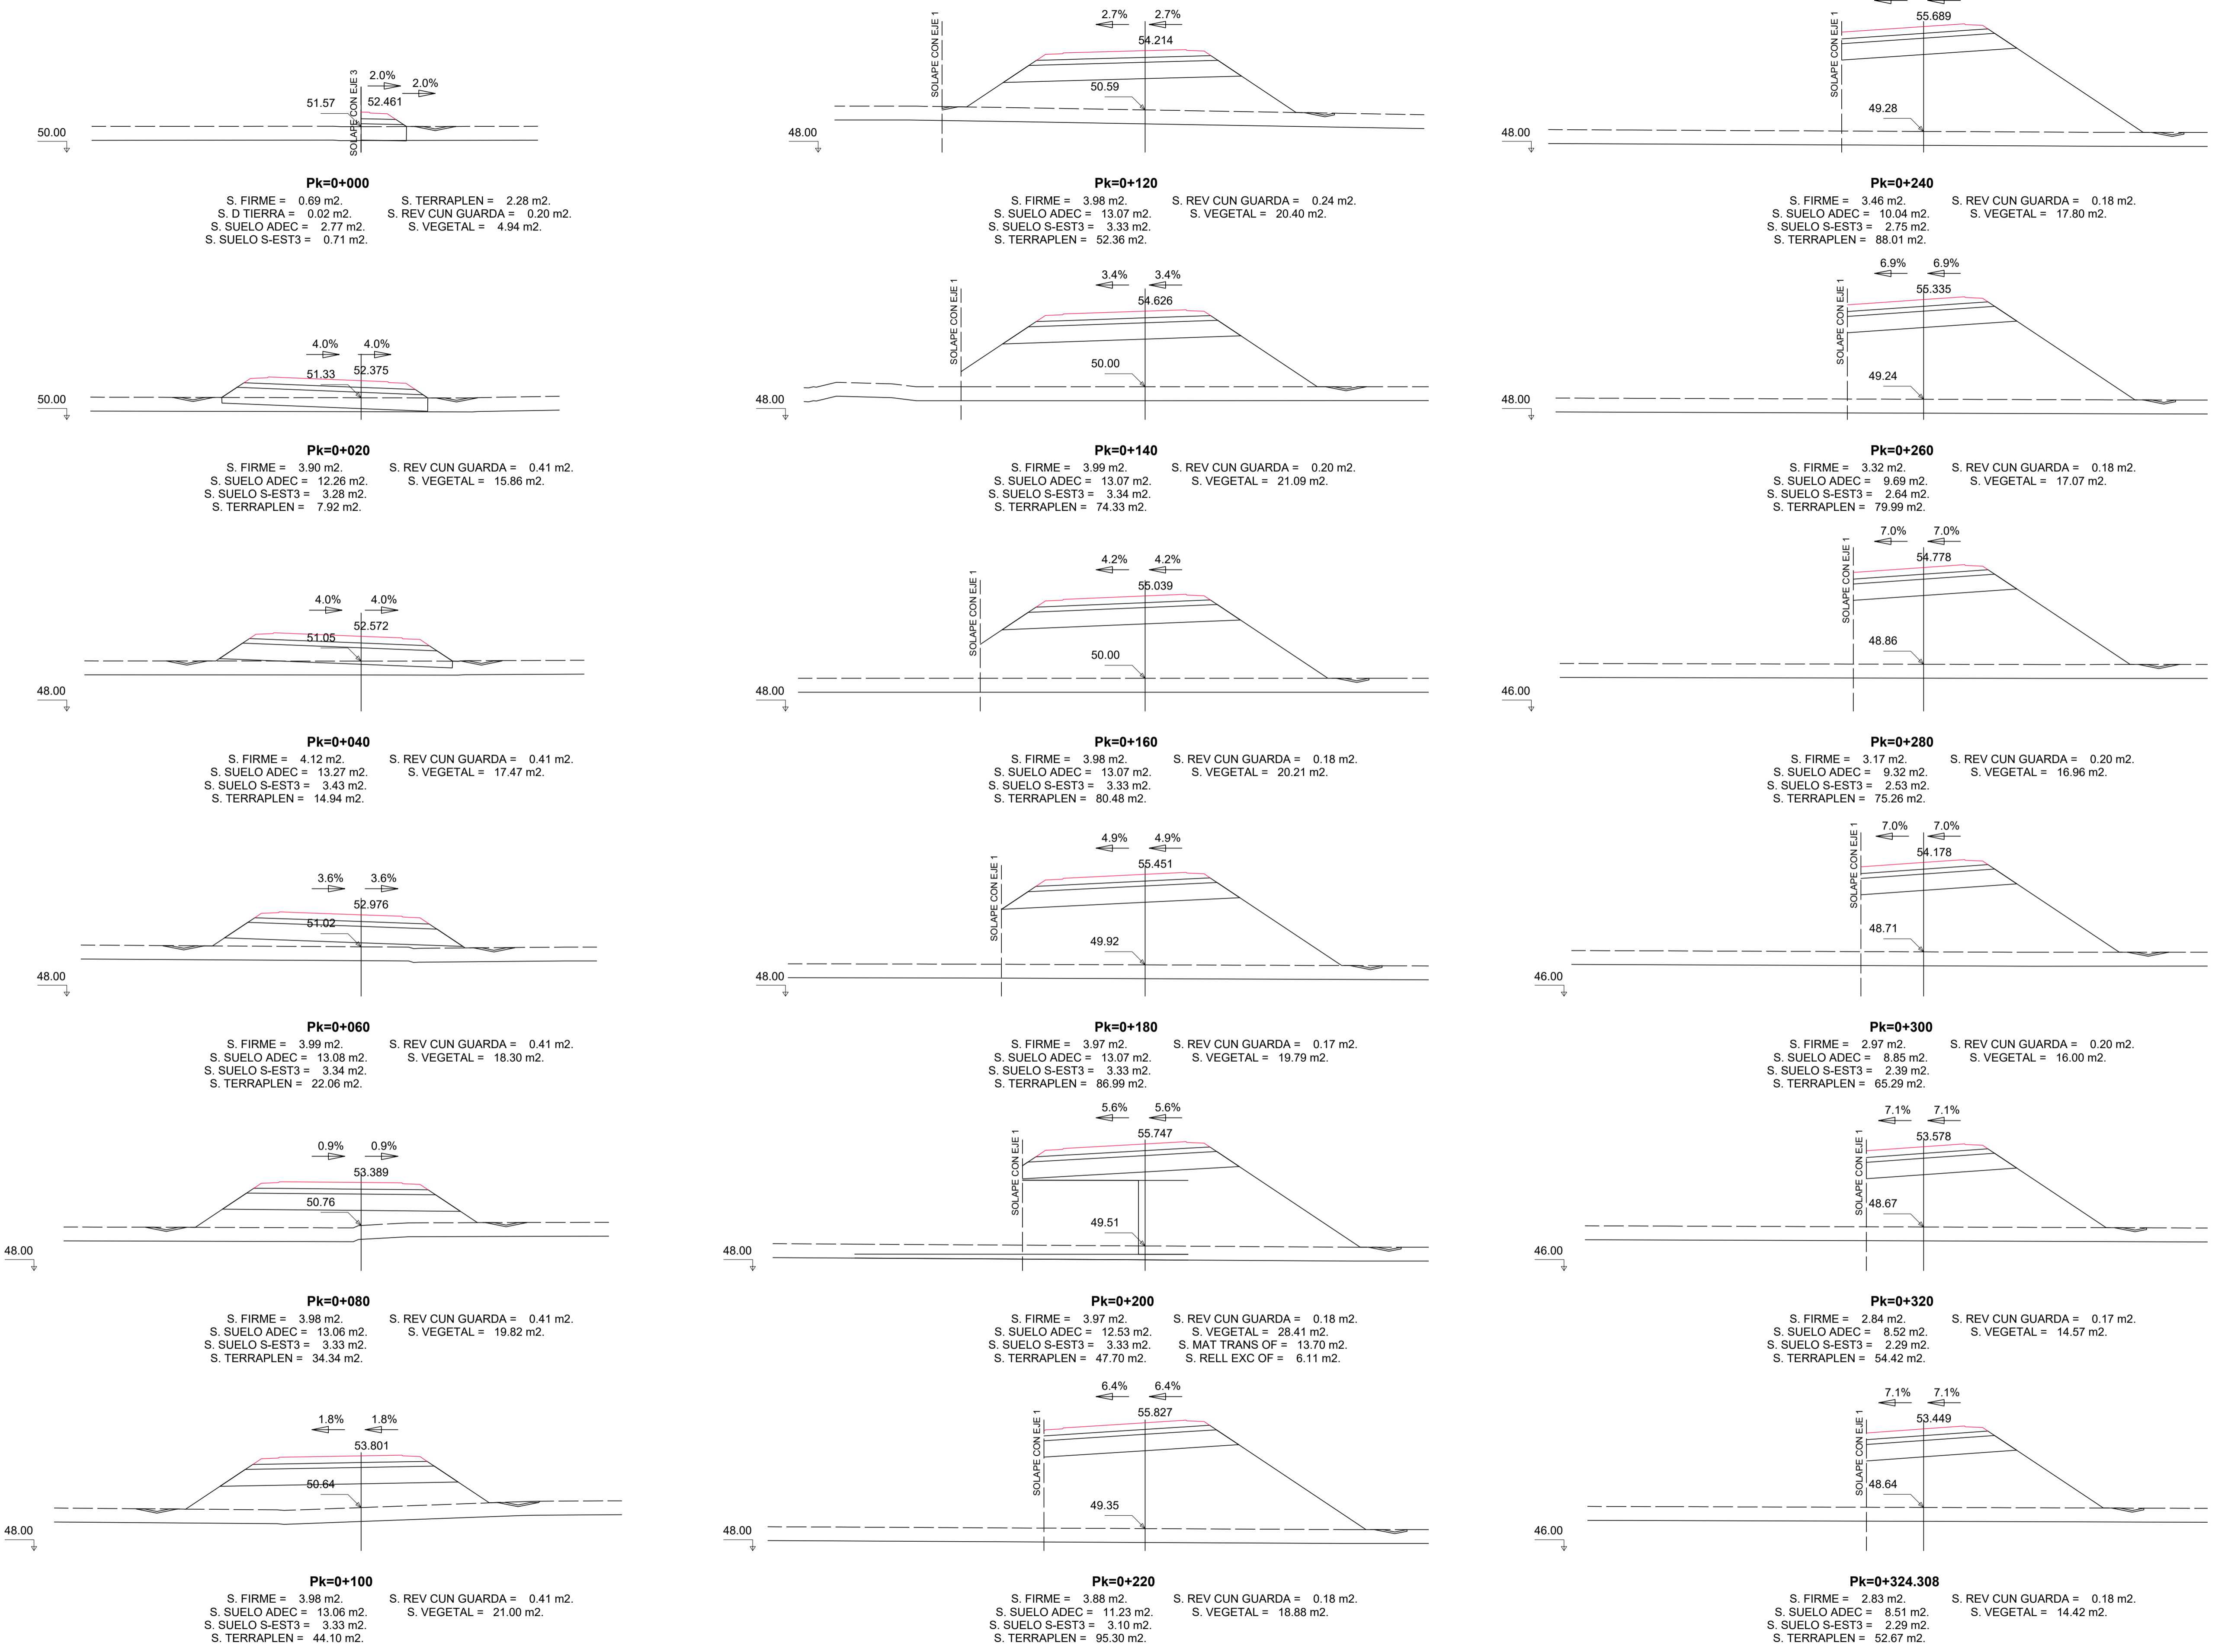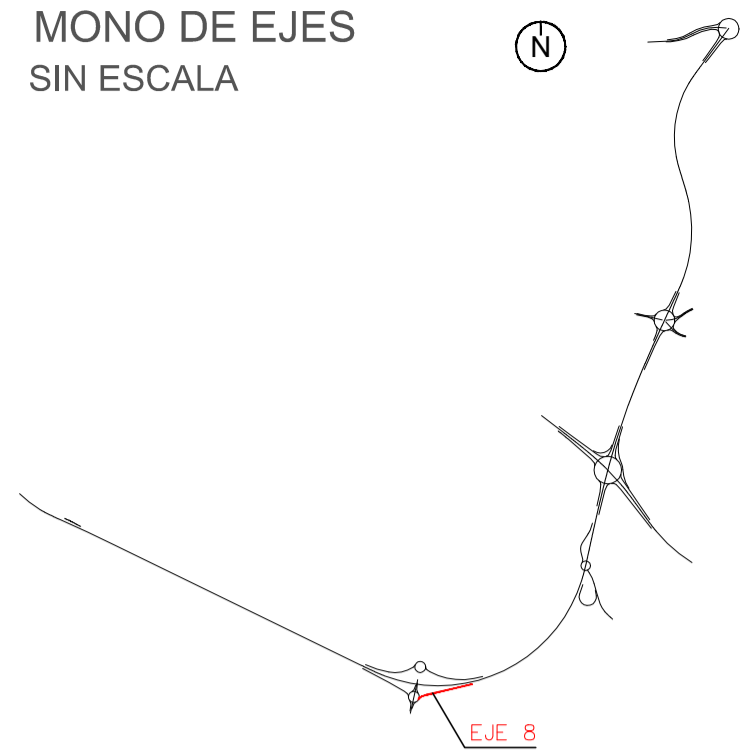




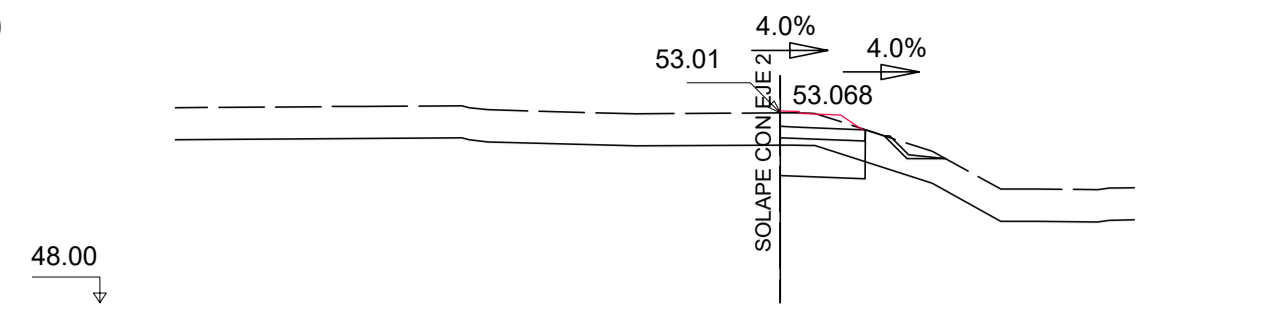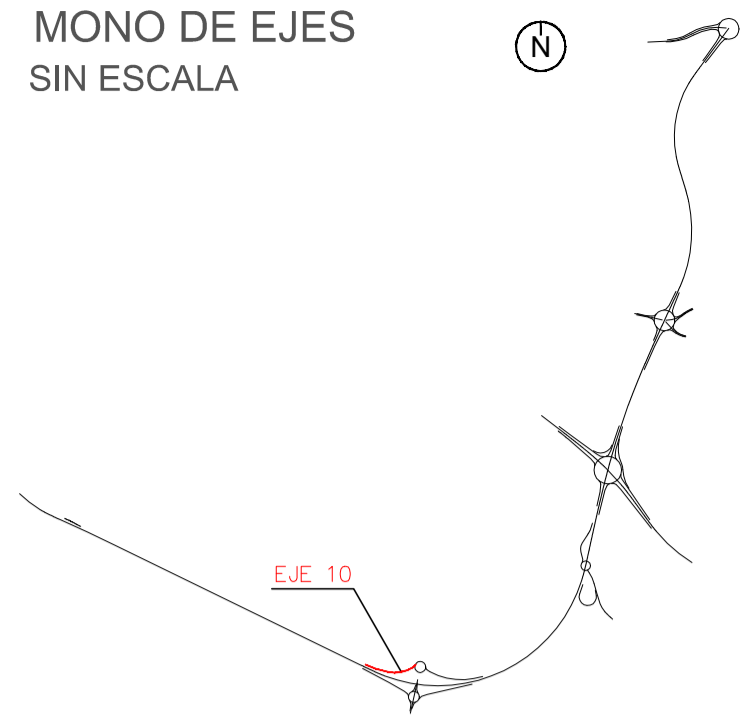


Pk=0+000
 S. FIRME = 0.71 m2. S. D TIERRA = 1.61 m2. S. SUELO ADEC = 2.26 m2. S. SUELO S-EST3 = 0.68 m2.
 S. TERRAPLEN = 1.45 m2. S. REV CUN GUARDA = 0.13 m2. S. VEGETAL = 3.72 m2.

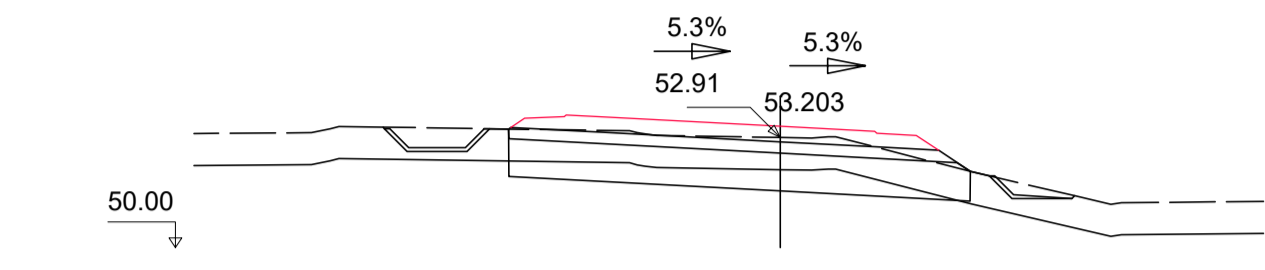


Pk=0+020
 S. FIRME = 4.24 m2. S. D TIERRA = 5.44 m2. S. SUELO ADEC = 12.17 m2. S. SUELO S-EST3 = 3.48 m2.
 S. TERRAPLEN = 3.24 m2. S. REV CUN GUARDA = 0.47 m2. S. VEGETAL = 15.55 m2.

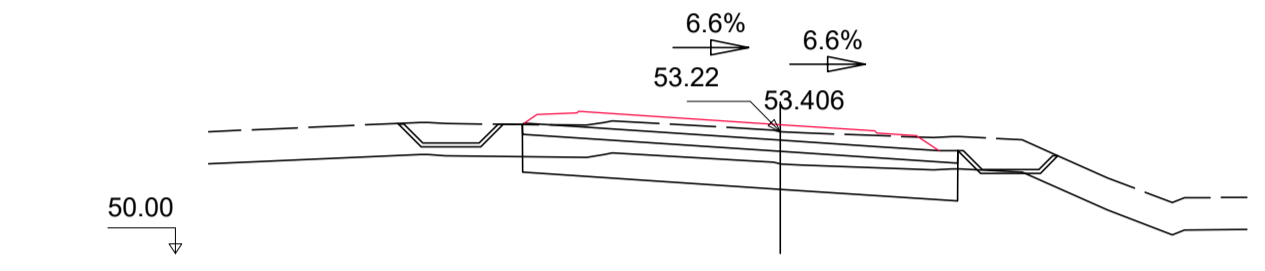


Pk=0+040
 S. FIRME = 4.10 m2. S. D TIERRA = 7.75 m2. S. SUELO ADEC = 11.51 m2. S. SUELO S-EST3 = 3.46 m2.
 S. REVES CUNETAS = 0.29 m2. S. TERRAPLEN = 1.56 m2. S. REV CUN GUARDA = 0.31 m2. S. VEGETAL = 14.57 m2.

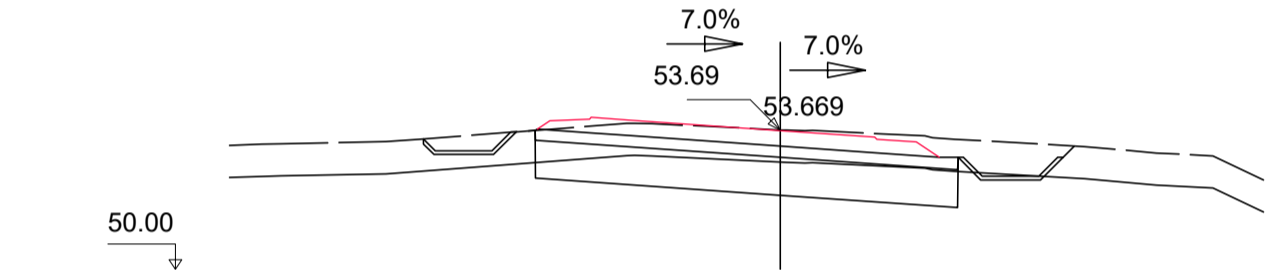


Pk=0+060
 S. FIRME = 3.96 m2. S. D TIERRA = 9.48 m2. S. SUELO ADEC = 11.18 m2. S. SUELO S-EST3 = 3.36 m2.
 S. REVES CUNETAS = 0.31 m2. S. TERRAPLEN = 1.56 m2. S. REV CUN GUARDA = 0.27 m2. S. VEGETAL = 14.29 m2.

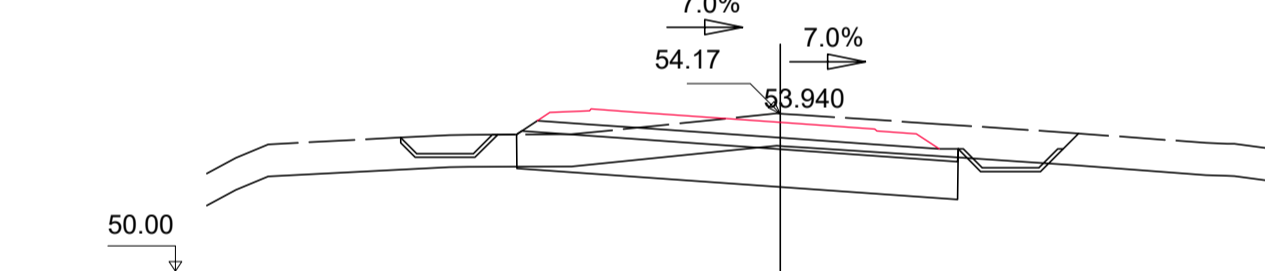


Pk=0+080
 S. FIRME = 3.96 m2. S. D TIERRA = 9.31 m2. S. SUELO ADEC = 11.67 m2. S. SUELO S-EST3 = 3.41 m2.
 S. REVES CUNETAS = 0.31 m2. S. TERRAPLEN = 1.41 m2. S. REV CUN GUARDA = 0.29 m2. S. VEGETAL = 14.91 m2.

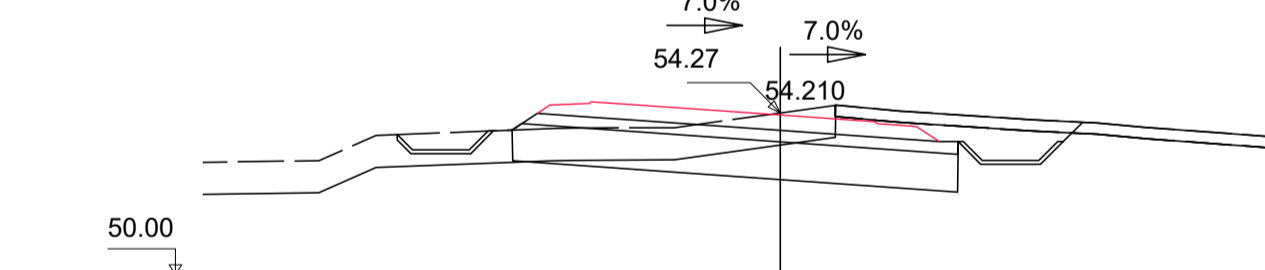


Pk=0+100
 S. FIRME = 3.96 m2. S. D TIERRA = 11.88 m2. S. SUELO ADEC = 11.76 m2. S. SUELO S-EST3 = 3.41 m2.
 S. REVES CUNETAS = 0.31 m2. S. TERRAPLEN = 1.44 m2. S. REV CUN GUARDA = 0.29 m2. S. VEGETAL = 9.85 m2.

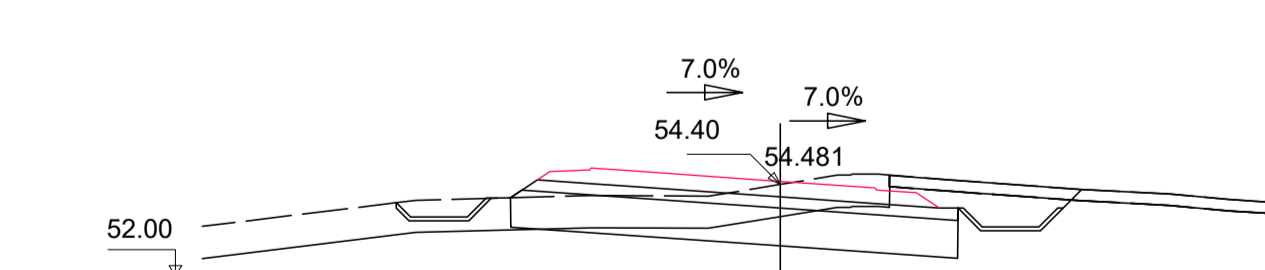


Pk=0+120
 S. FIRME = 3.96 m2. S. D TIERRA = 10.38 m2. S. SUELO ADEC = 11.80 m2. S. SUELO S-EST3 = 3.41 m2.
 S. REVES CUNETAS = 0.31 m2. S. TERRAPLEN = 1.42 m2. S. REV CUN GUARDA = 0.28 m2. S. VEGETAL = 11.09 m2.

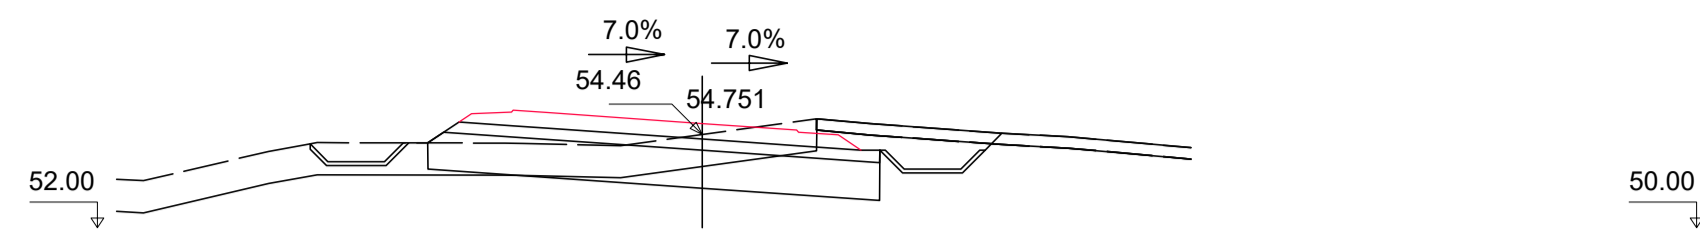


Pk=0+140
 S. FIRME = 3.96 m2. S. D TIERRA = 8.56 m2. S. SUELO ADEC = 11.89 m2. S. SUELO S-EST3 = 3.41 m2.
 S. REVES CUNETAS = 0.31 m2. S. TERRAPLEN = 1.54 m2. S. REV CUN GUARDA = 0.30 m2. S. VEGETAL = 11.39 m2.

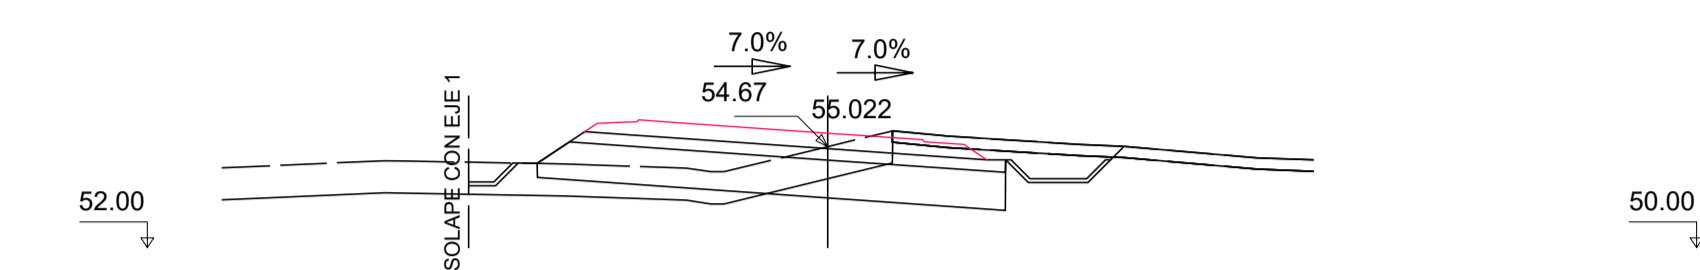


Pk=0+160
 S. FIRME = 3.96 m2. S. D TIERRA = 8.12 m2. S. SUELO ADEC = 12.12 m2. S. SUELO S-EST3 = 3.41 m2.
 S. REVES CUNETAS = 0.31 m2. S. TERRAPLEN = 3.04 m2. S. REV CUN GUARDA = 0.15 m2. S. VEGETAL = 9.53 m2.

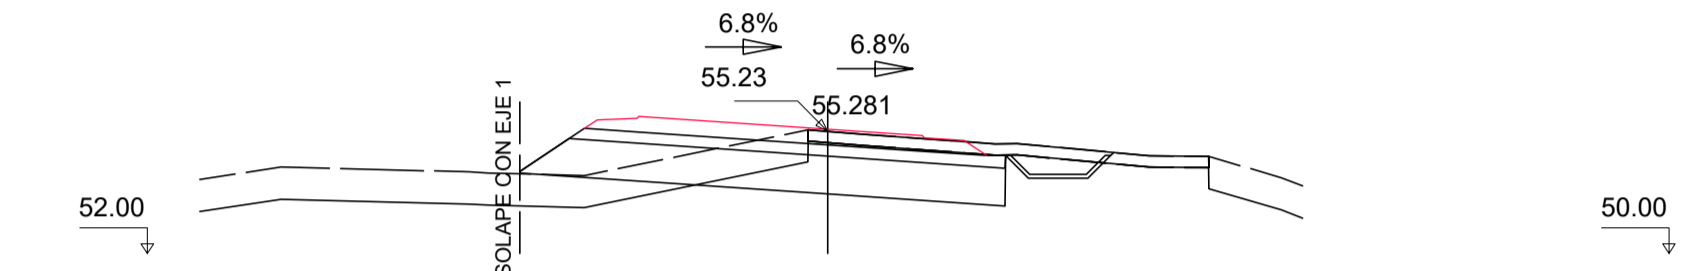


Pk=0+180
 S. FIRME = 3.96 m2. S. D TIERRA = 9.30 m2. S. SUELO ADEC = 12.22 m2. S. SUELO S-EST3 = 3.41 m2.
 S. REVES CUNETAS = 0.31 m2. S. TERRAPLEN = 2.60 m2. S. REV CUN GUARDA = 0.15 m2. S. VEGETAL = 6.47 m2.

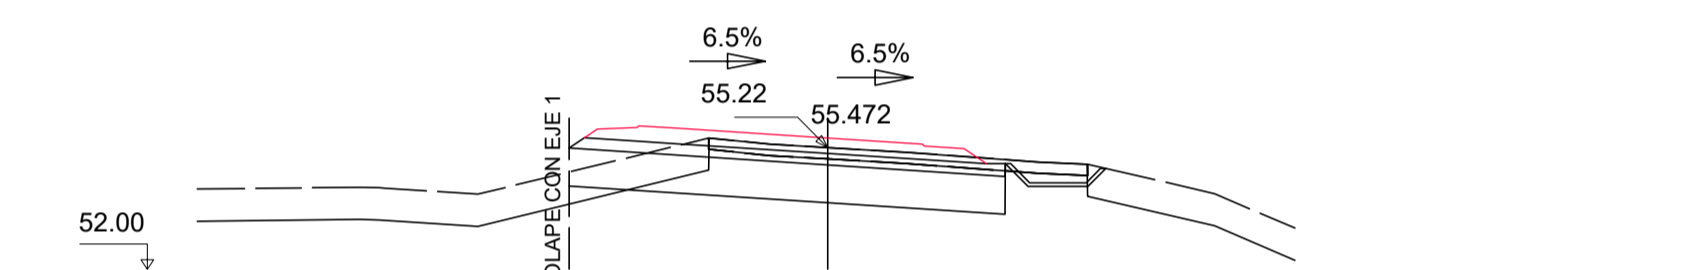


Pk=0+200
 S. FIRME = 3.96 m2. S. D TIERRA = 10.40 m2. S. SUELO ADEC = 11.54 m2. S. SUELO S-EST3 = 3.41 m2.
 S. REVES CUNETAS = 0.29 m2. S. TERRAPLEN = 0.38 m2. S. REV CUN GUARDA = 0.27 m2. S. VEGETAL = 3.29 m2.

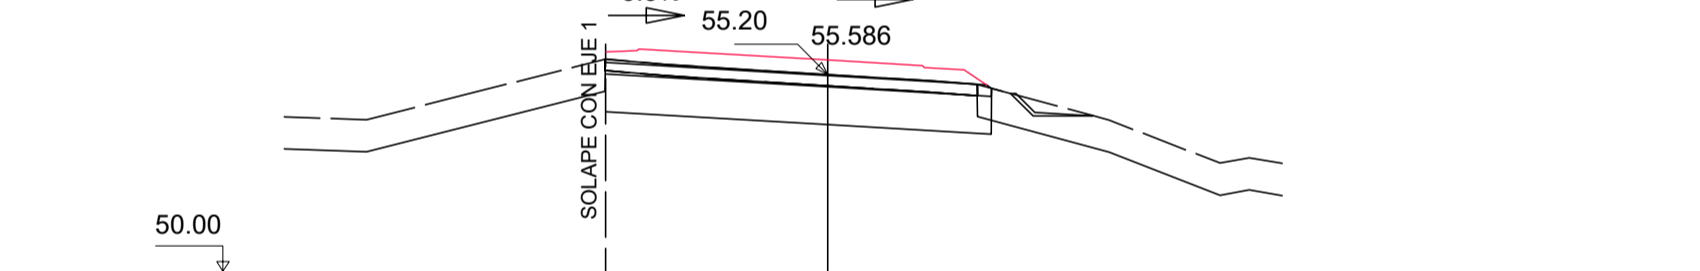


Pk=0+220
 S. FIRME = 3.86 m2. S. D TIERRA = 10.30 m2. S. SUELO ADEC = 10.20 m2. S. SUELO S-EST3 = 3.06 m2.
 S. TERRAPLEN = 1.80 m2. S. REV CUN GUARDA = 0.16 m2. S. VEGETAL = 2.60 m2. S. DEMOLICION = 2.95 m2.

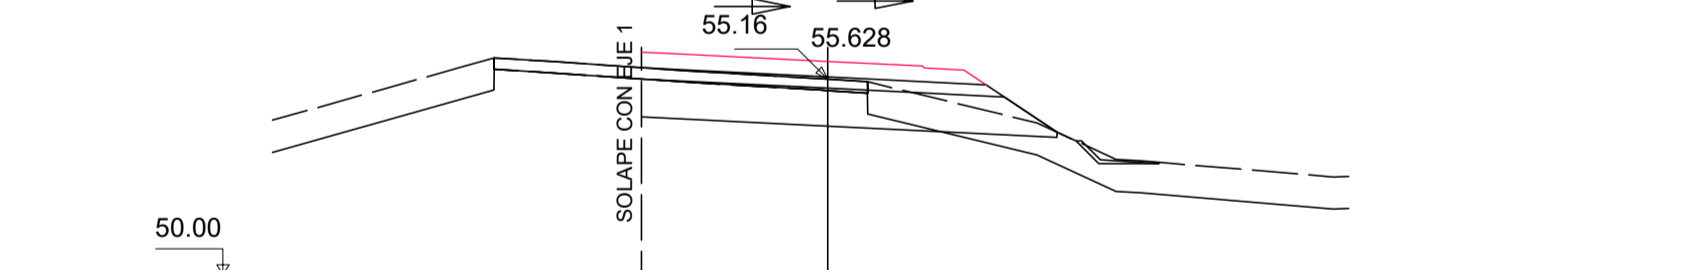

Pk=0+240
 S. FIRME = 3.55 m2. S. D TIERRA = 6.11 m2. S. SUELO ADEC = 10.40 m2. S. SUELO S-EST3 = 2.81 m2.
 S. TERRAPLEN = 2.97 m2. S. REV CUN GUARDA = 0.16 m2. S. VEGETAL = 6.57 m2. S. DEMOLICION = 1.80 m2.

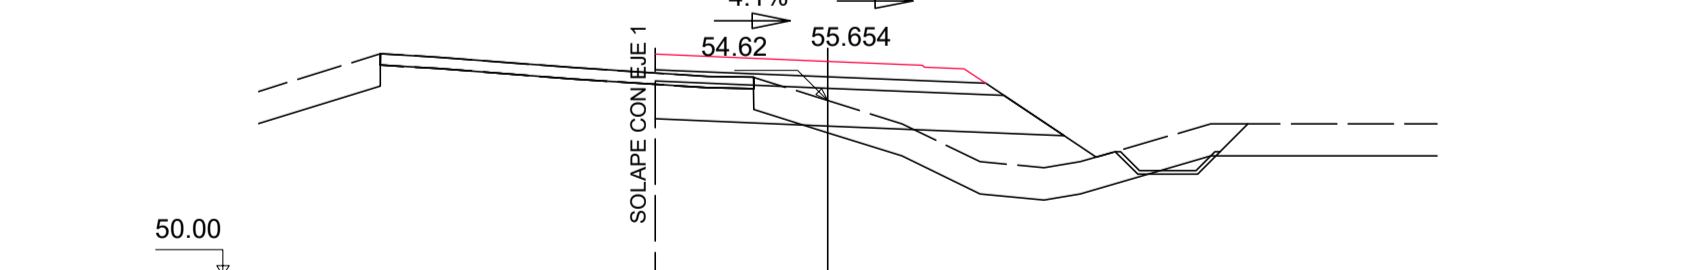

Pk=0+260
 S. FIRME = 3.40 m2. S. D TIERRA = 2.91 m2. S. SUELO ADEC = 10.03 m2. S. SUELO S-EST3 = 2.70 m2.
 S. TERRAPLEN = 9.20 m2. S. REV CUN GUARDA = 0.31 m2. S. VEGETAL = 11.11 m2. S. DEMOLICION = 0.78 m2.

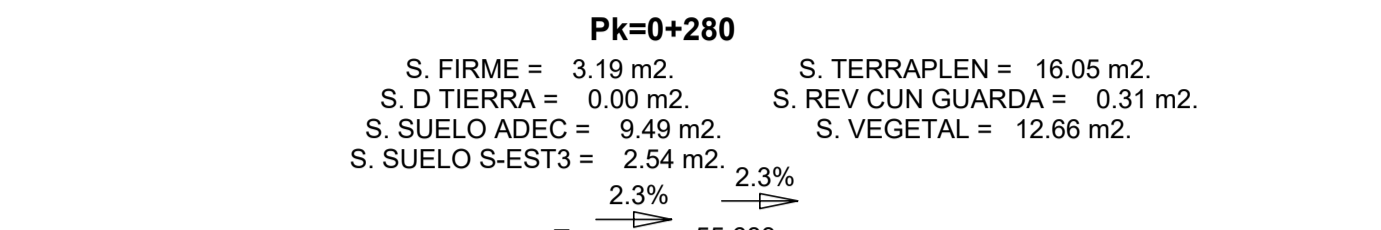


Pk=0+280
 S. FIRME = 3.19 m2. S. D TIERRA = 0.00 m2. S. SUELO ADEC = 9.49 m2. S. SUELO S-EST3 = 2.54 m2.
 S. TERRAPLEN = 16.05 m2. S. REV CUN GUARDA = 0.31 m2. S. VEGETAL = 12.66 m2.




Pk=0+300
 S. FIRME = 2.96 m2. S. D TIERRA = 8.92 m2. S. SUELO ADEC = 20.57 m2. S. SUELO S-EST3 = 2.37 m2.
 S. TERRAPLEN = 20.57 m2. S. REV CUN GUARDA = 0.30 m2. S. VEGETAL = 12.19 m2.




Pk=0+306.828
 S. FIRME = 2.94 m2. S. D TIERRA = 8.87 m2. S. SUELO ADEC = 2.36 m2. S. SUELO S-EST3 = 2.36 m2.
 S. TERRAPLEN = 20.02 m2. S. REV CUN GUARDA = 0.30 m2. S. VEGETAL = 11.99 m2.

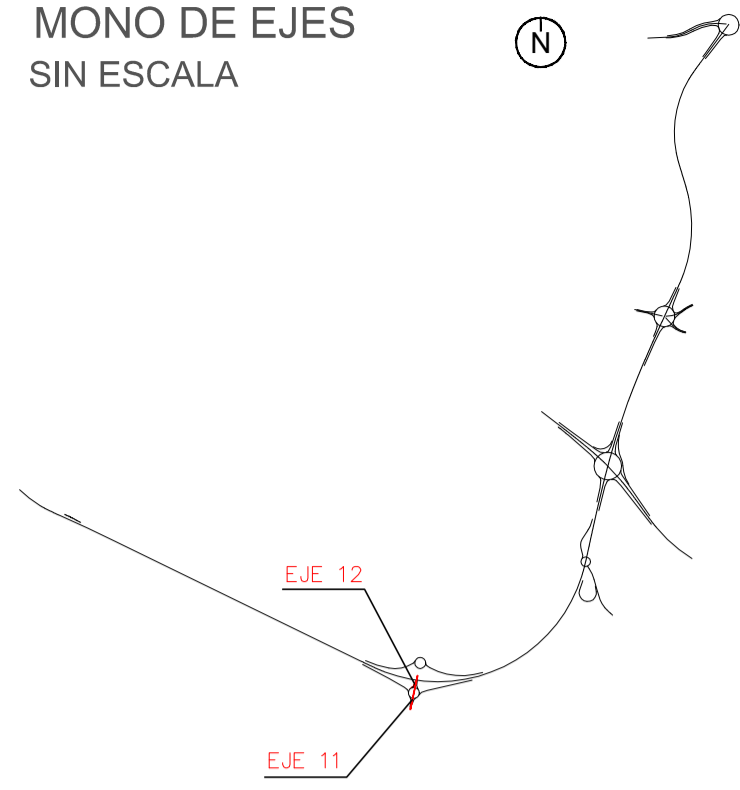


EJE 11

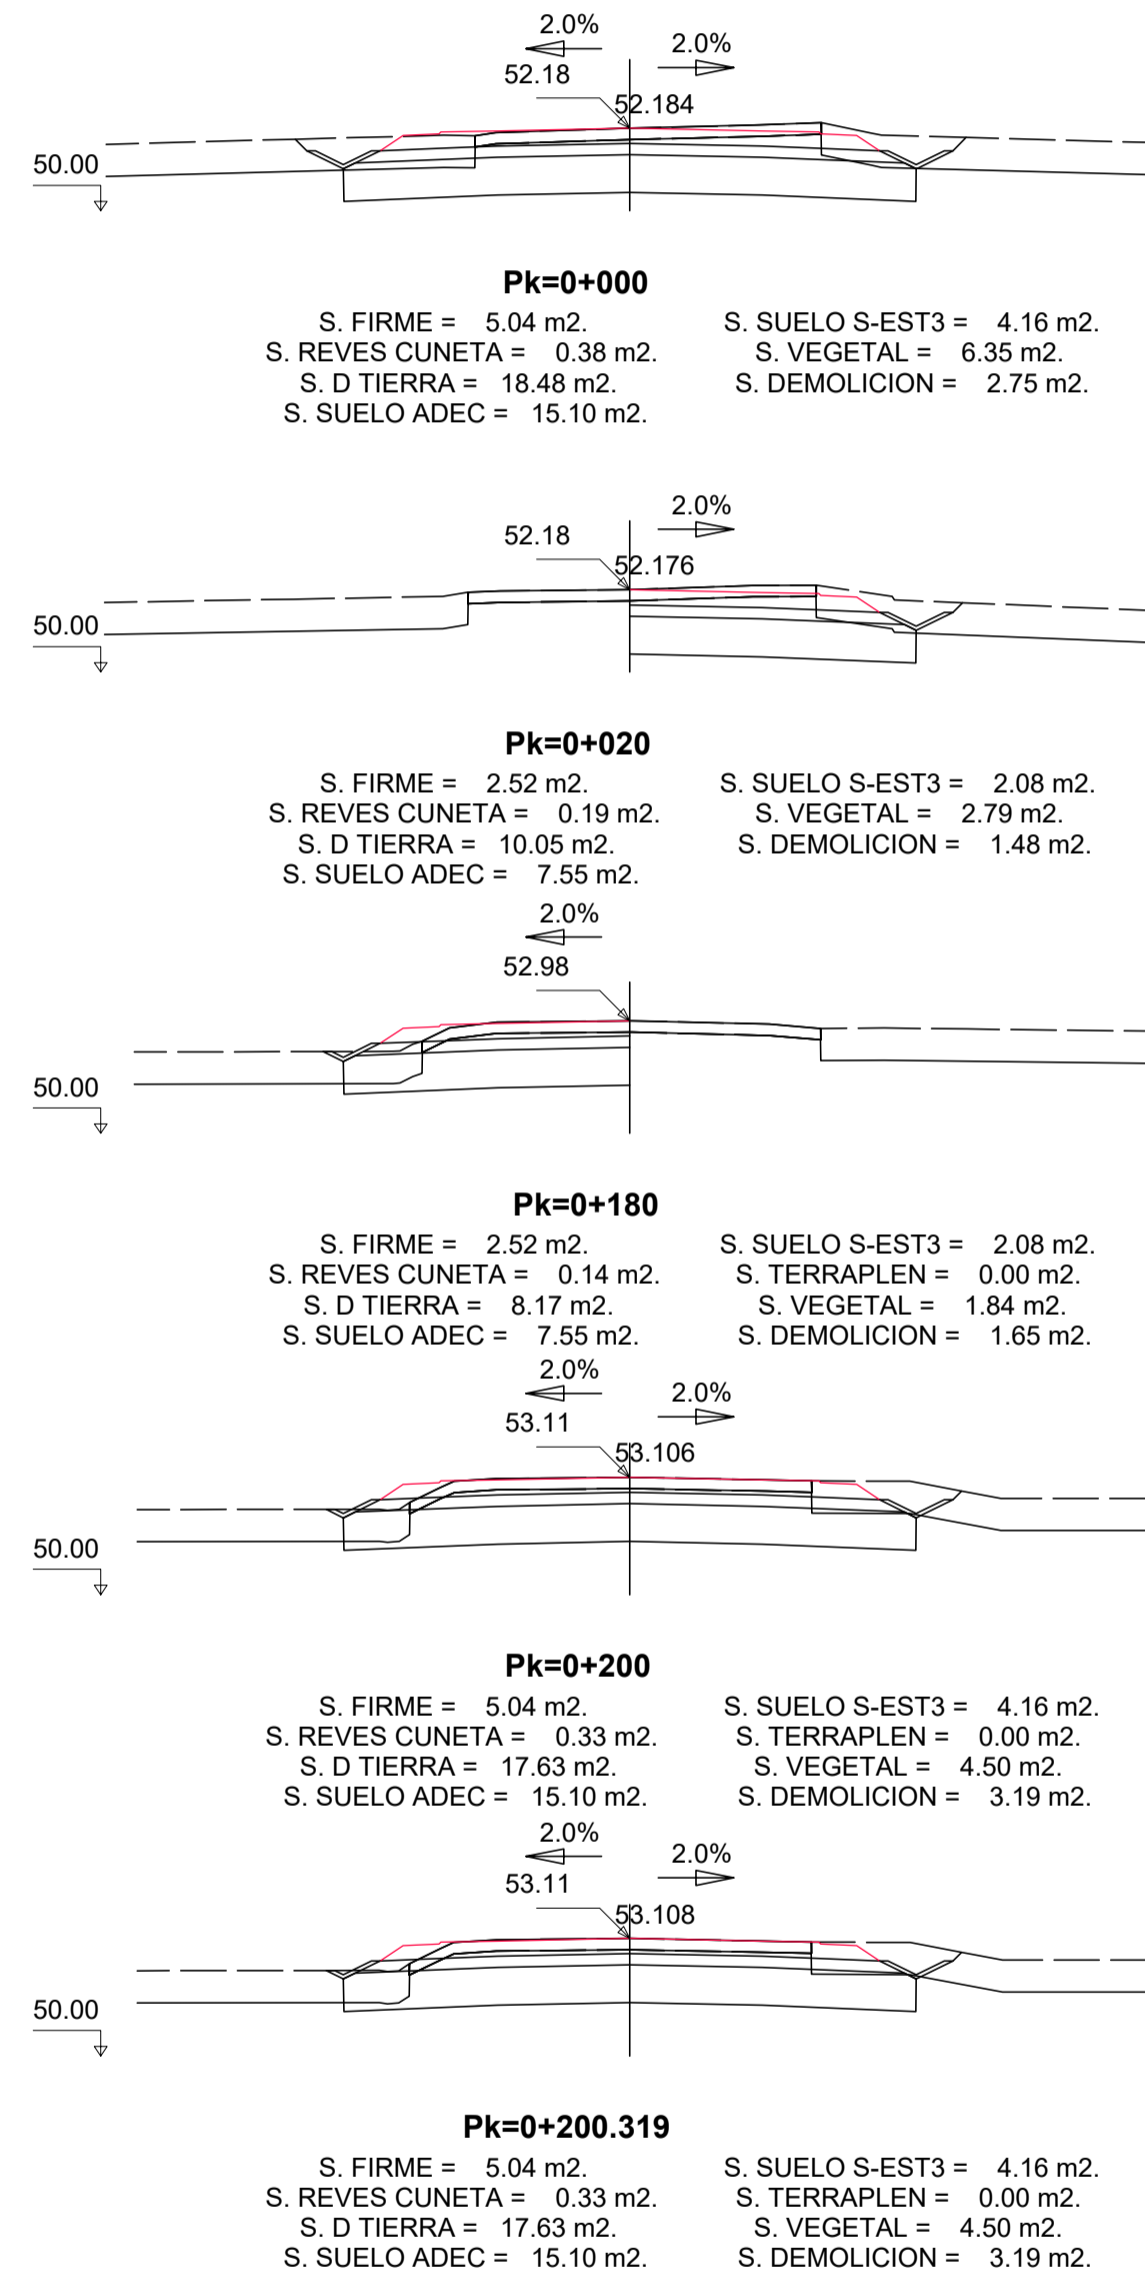


EJE 12

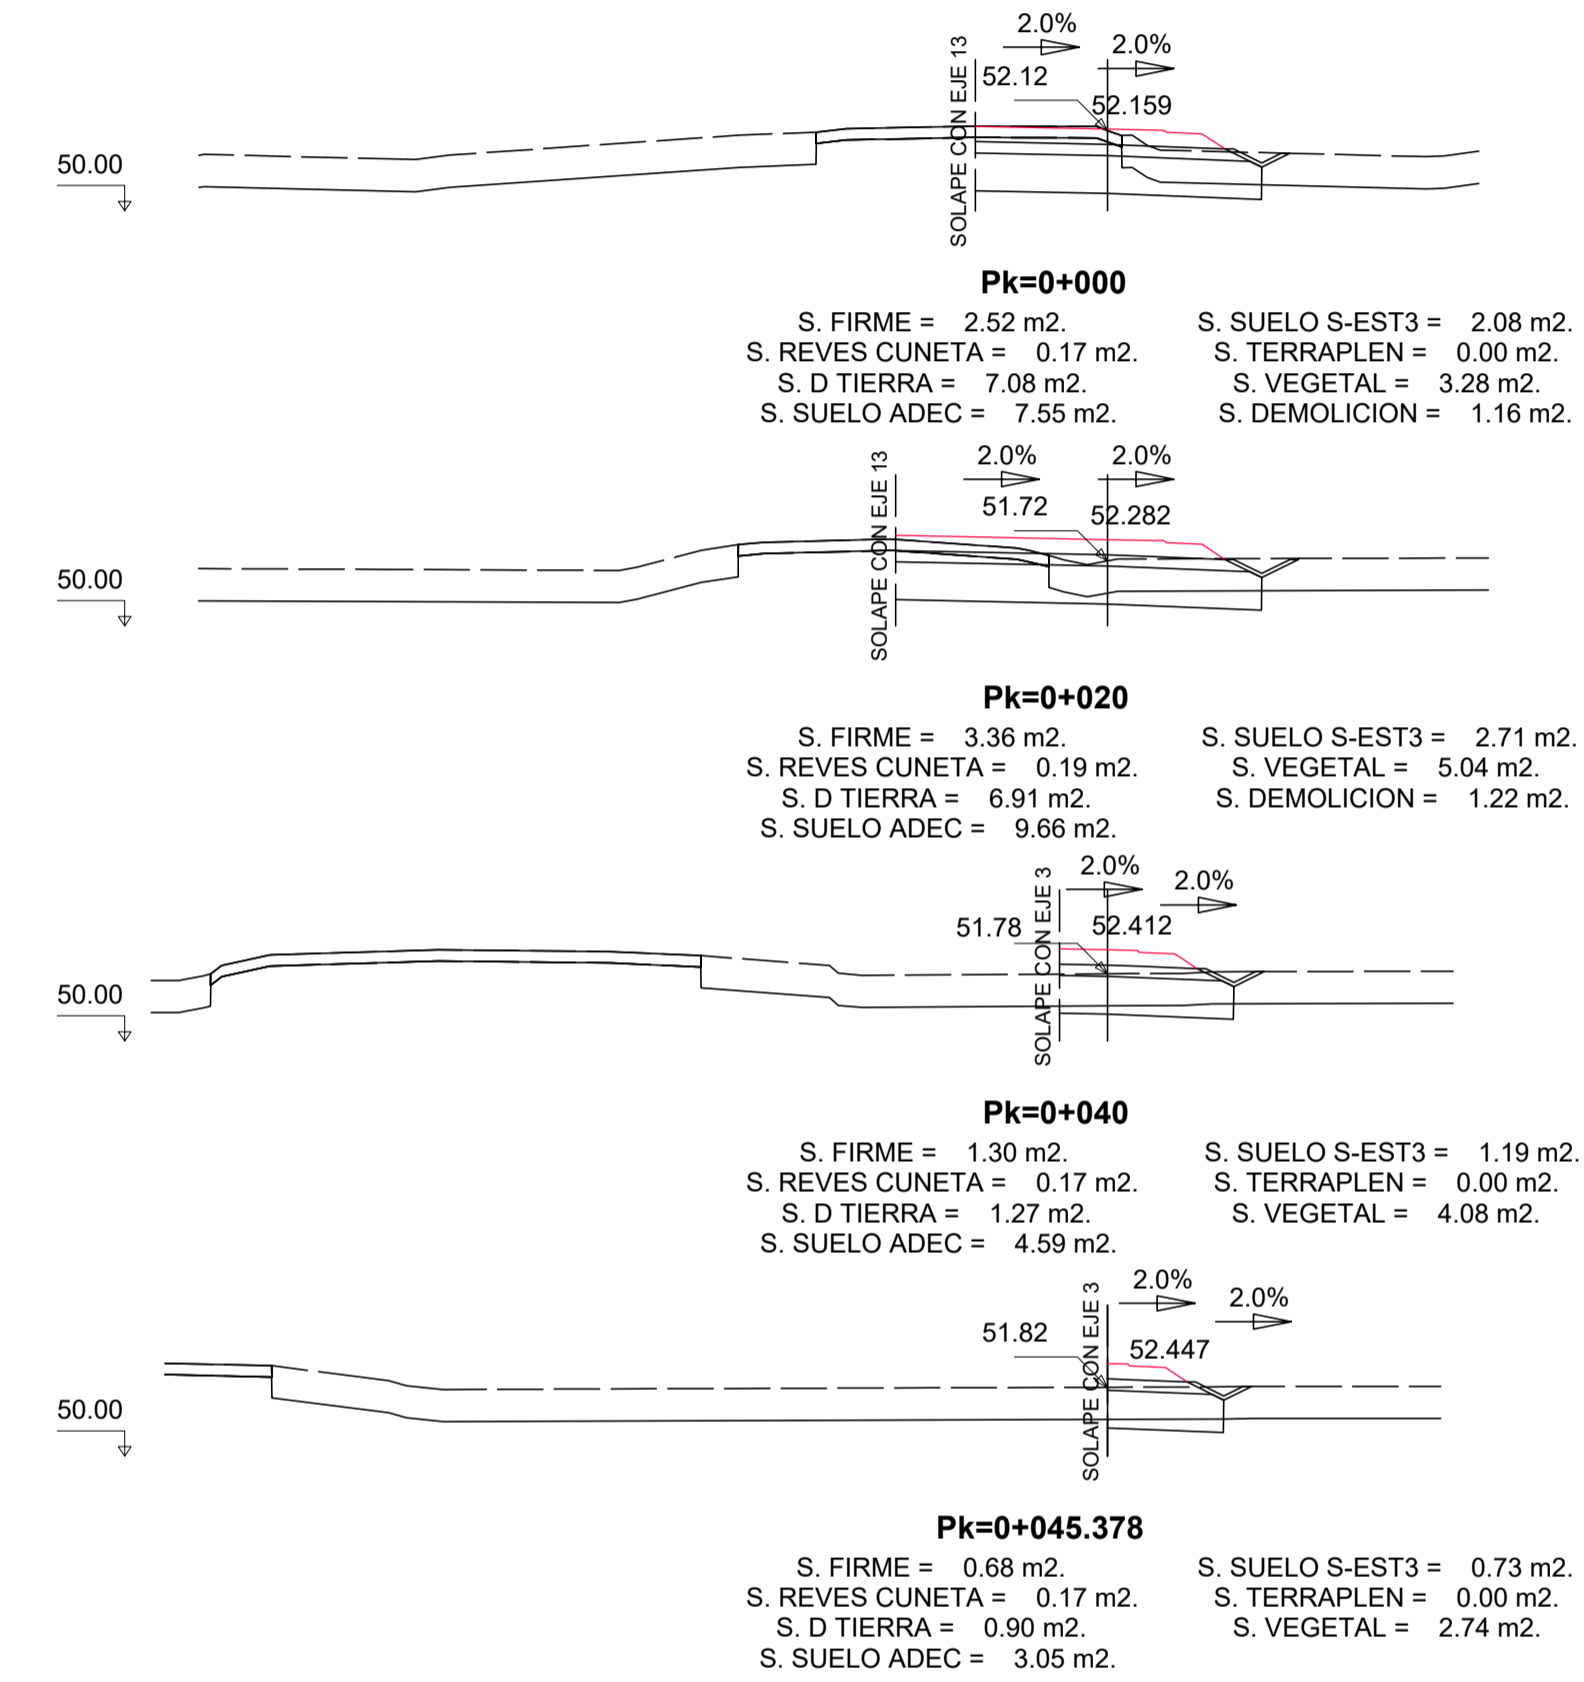


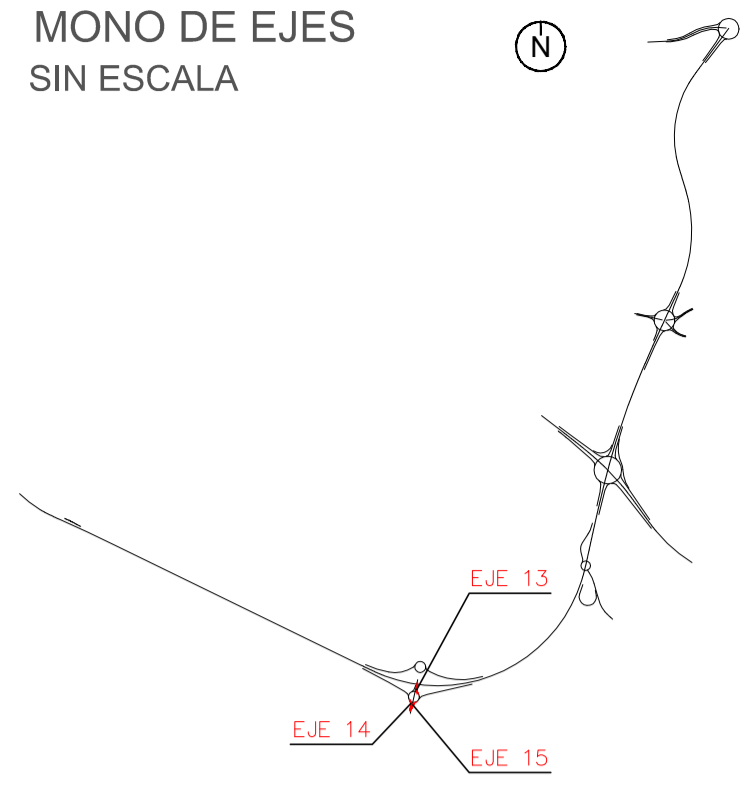


EJE 13




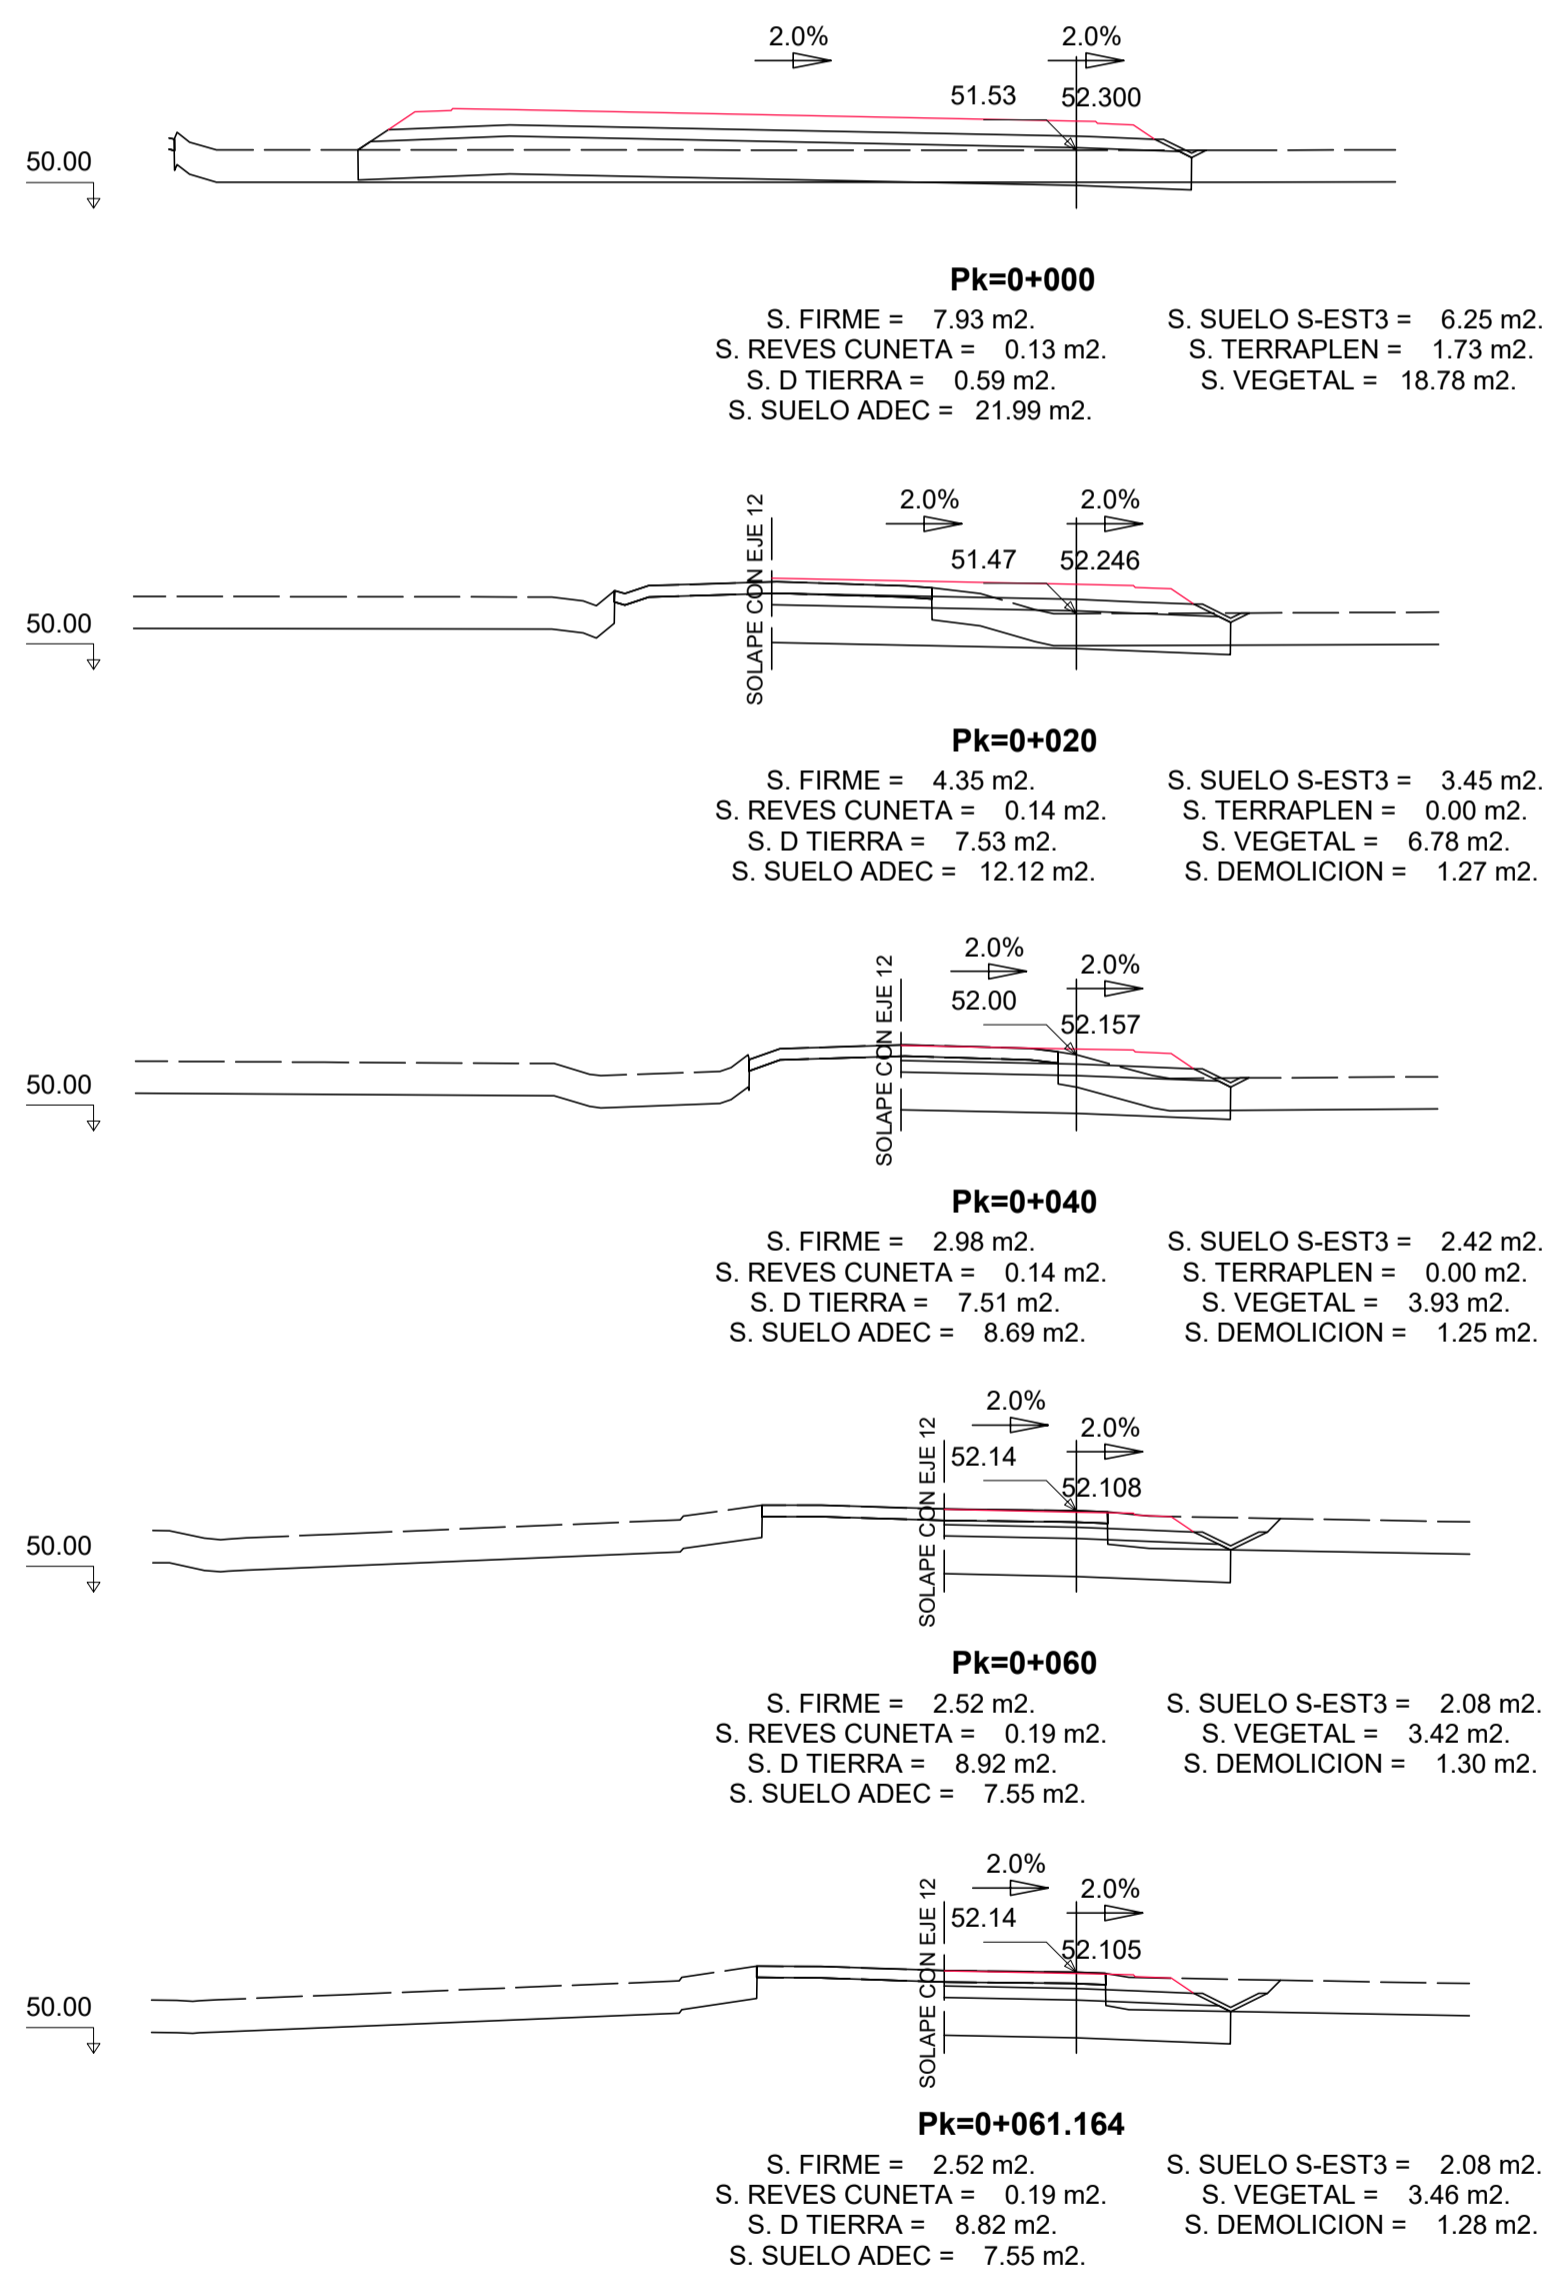




EJE 14

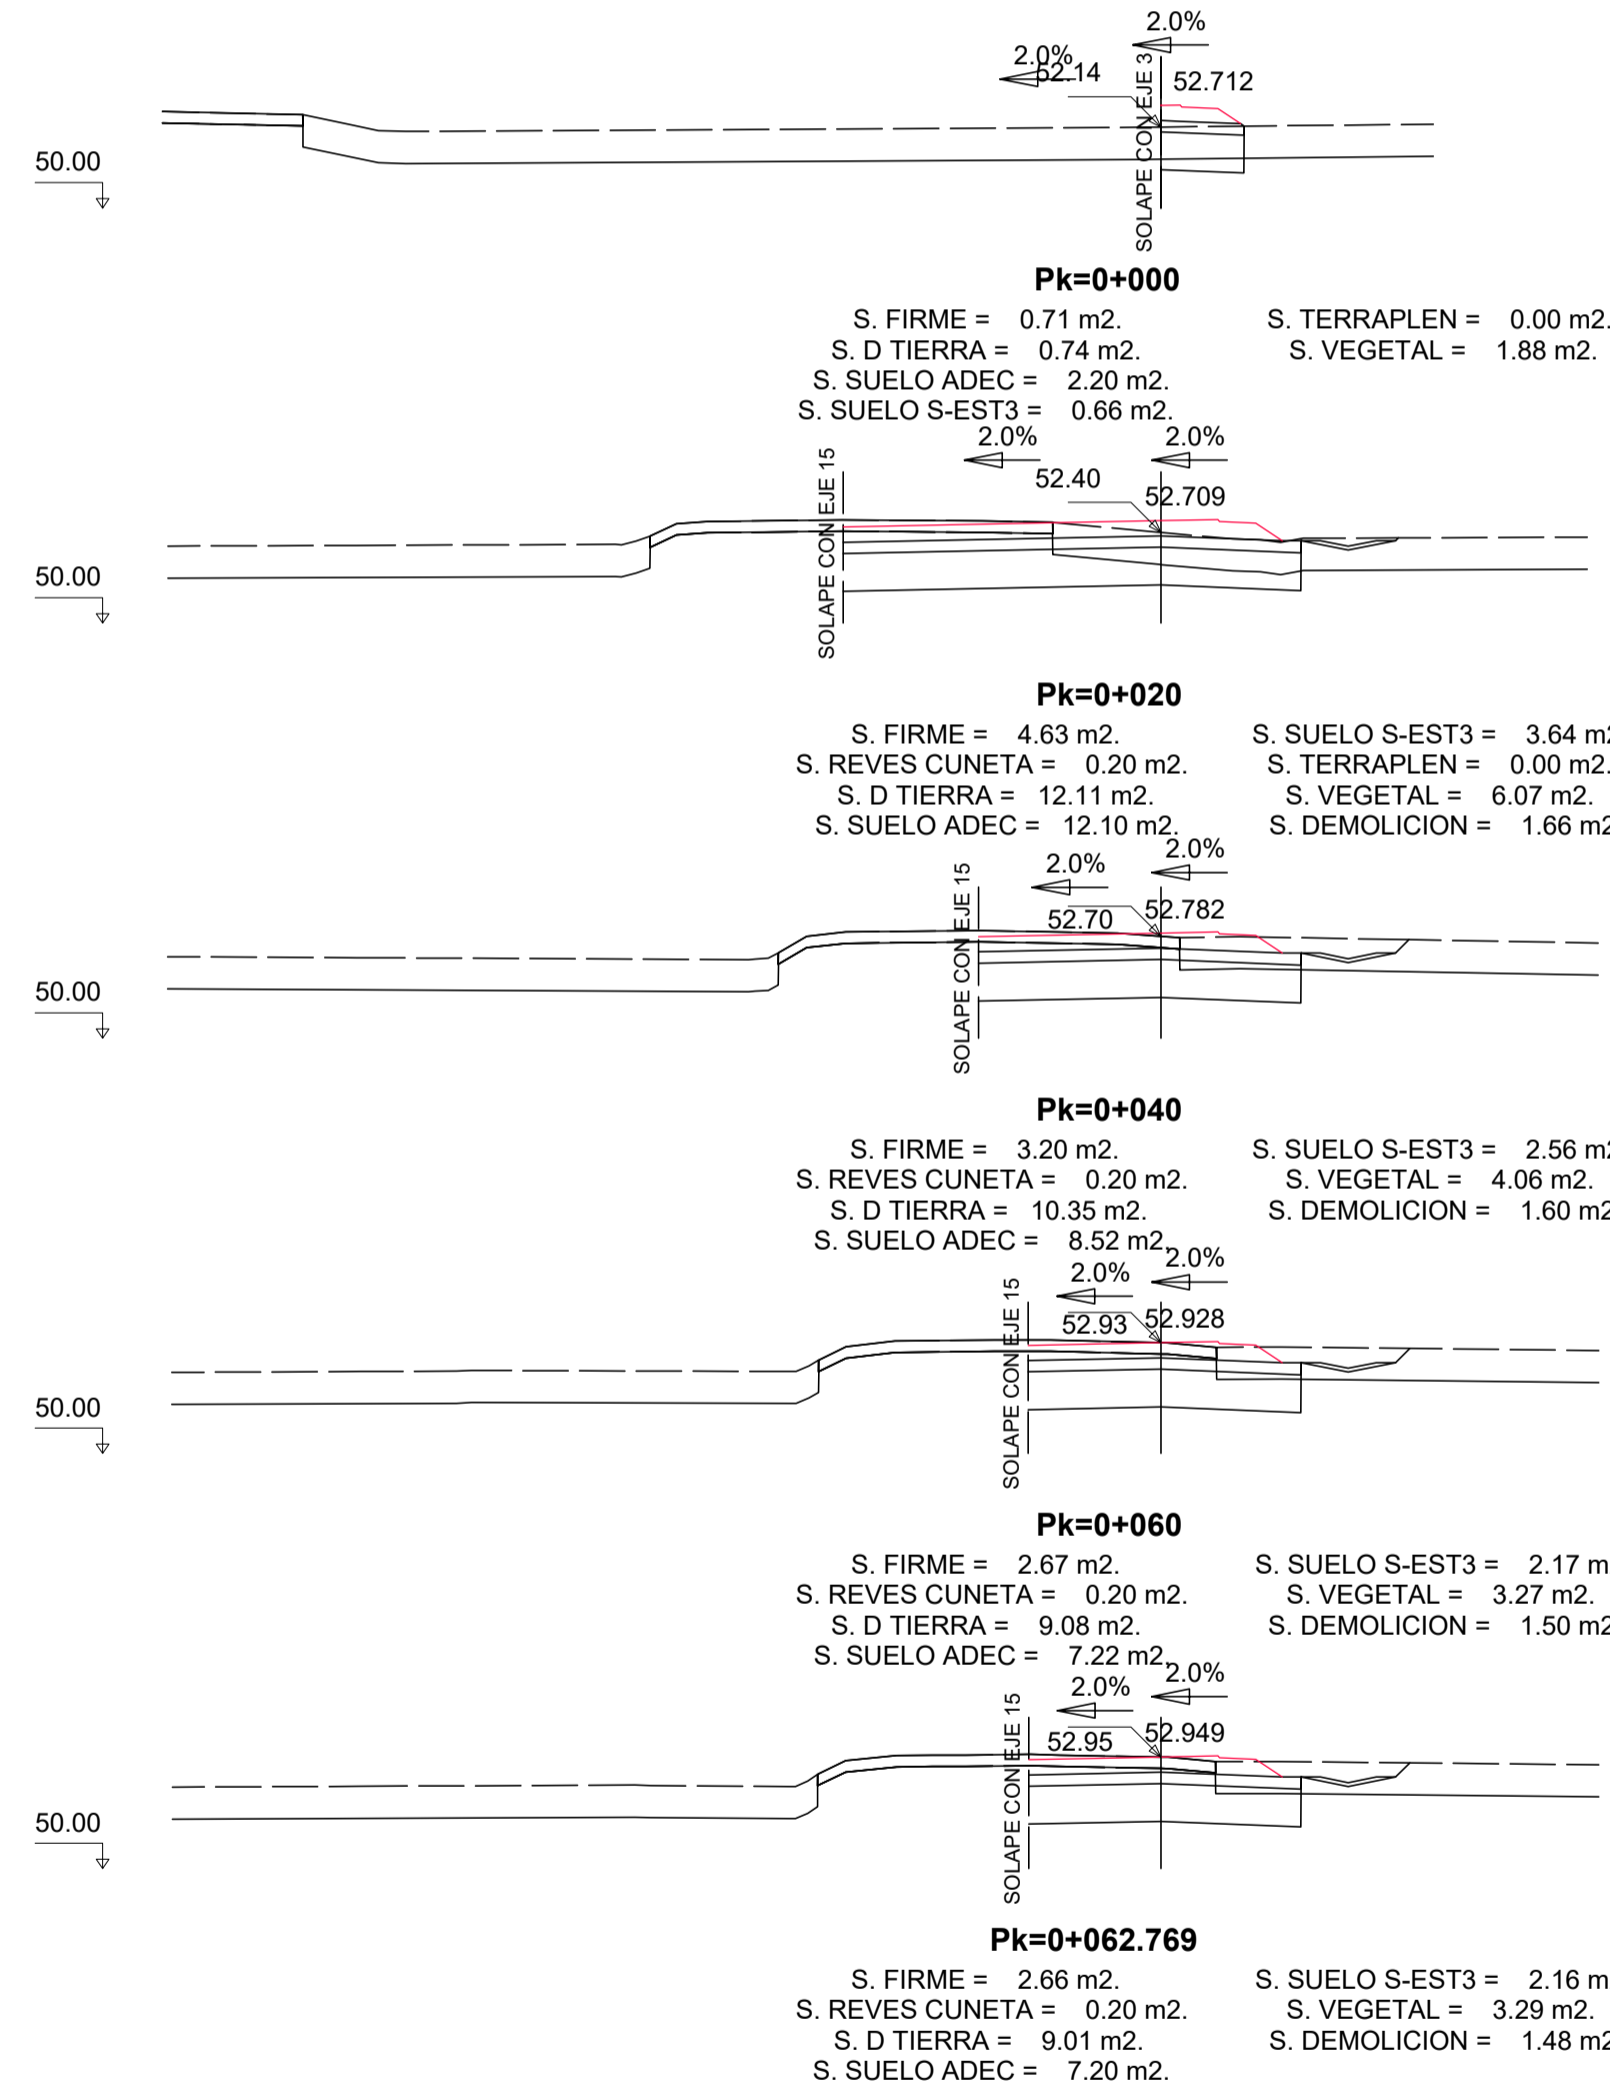


EJE 15

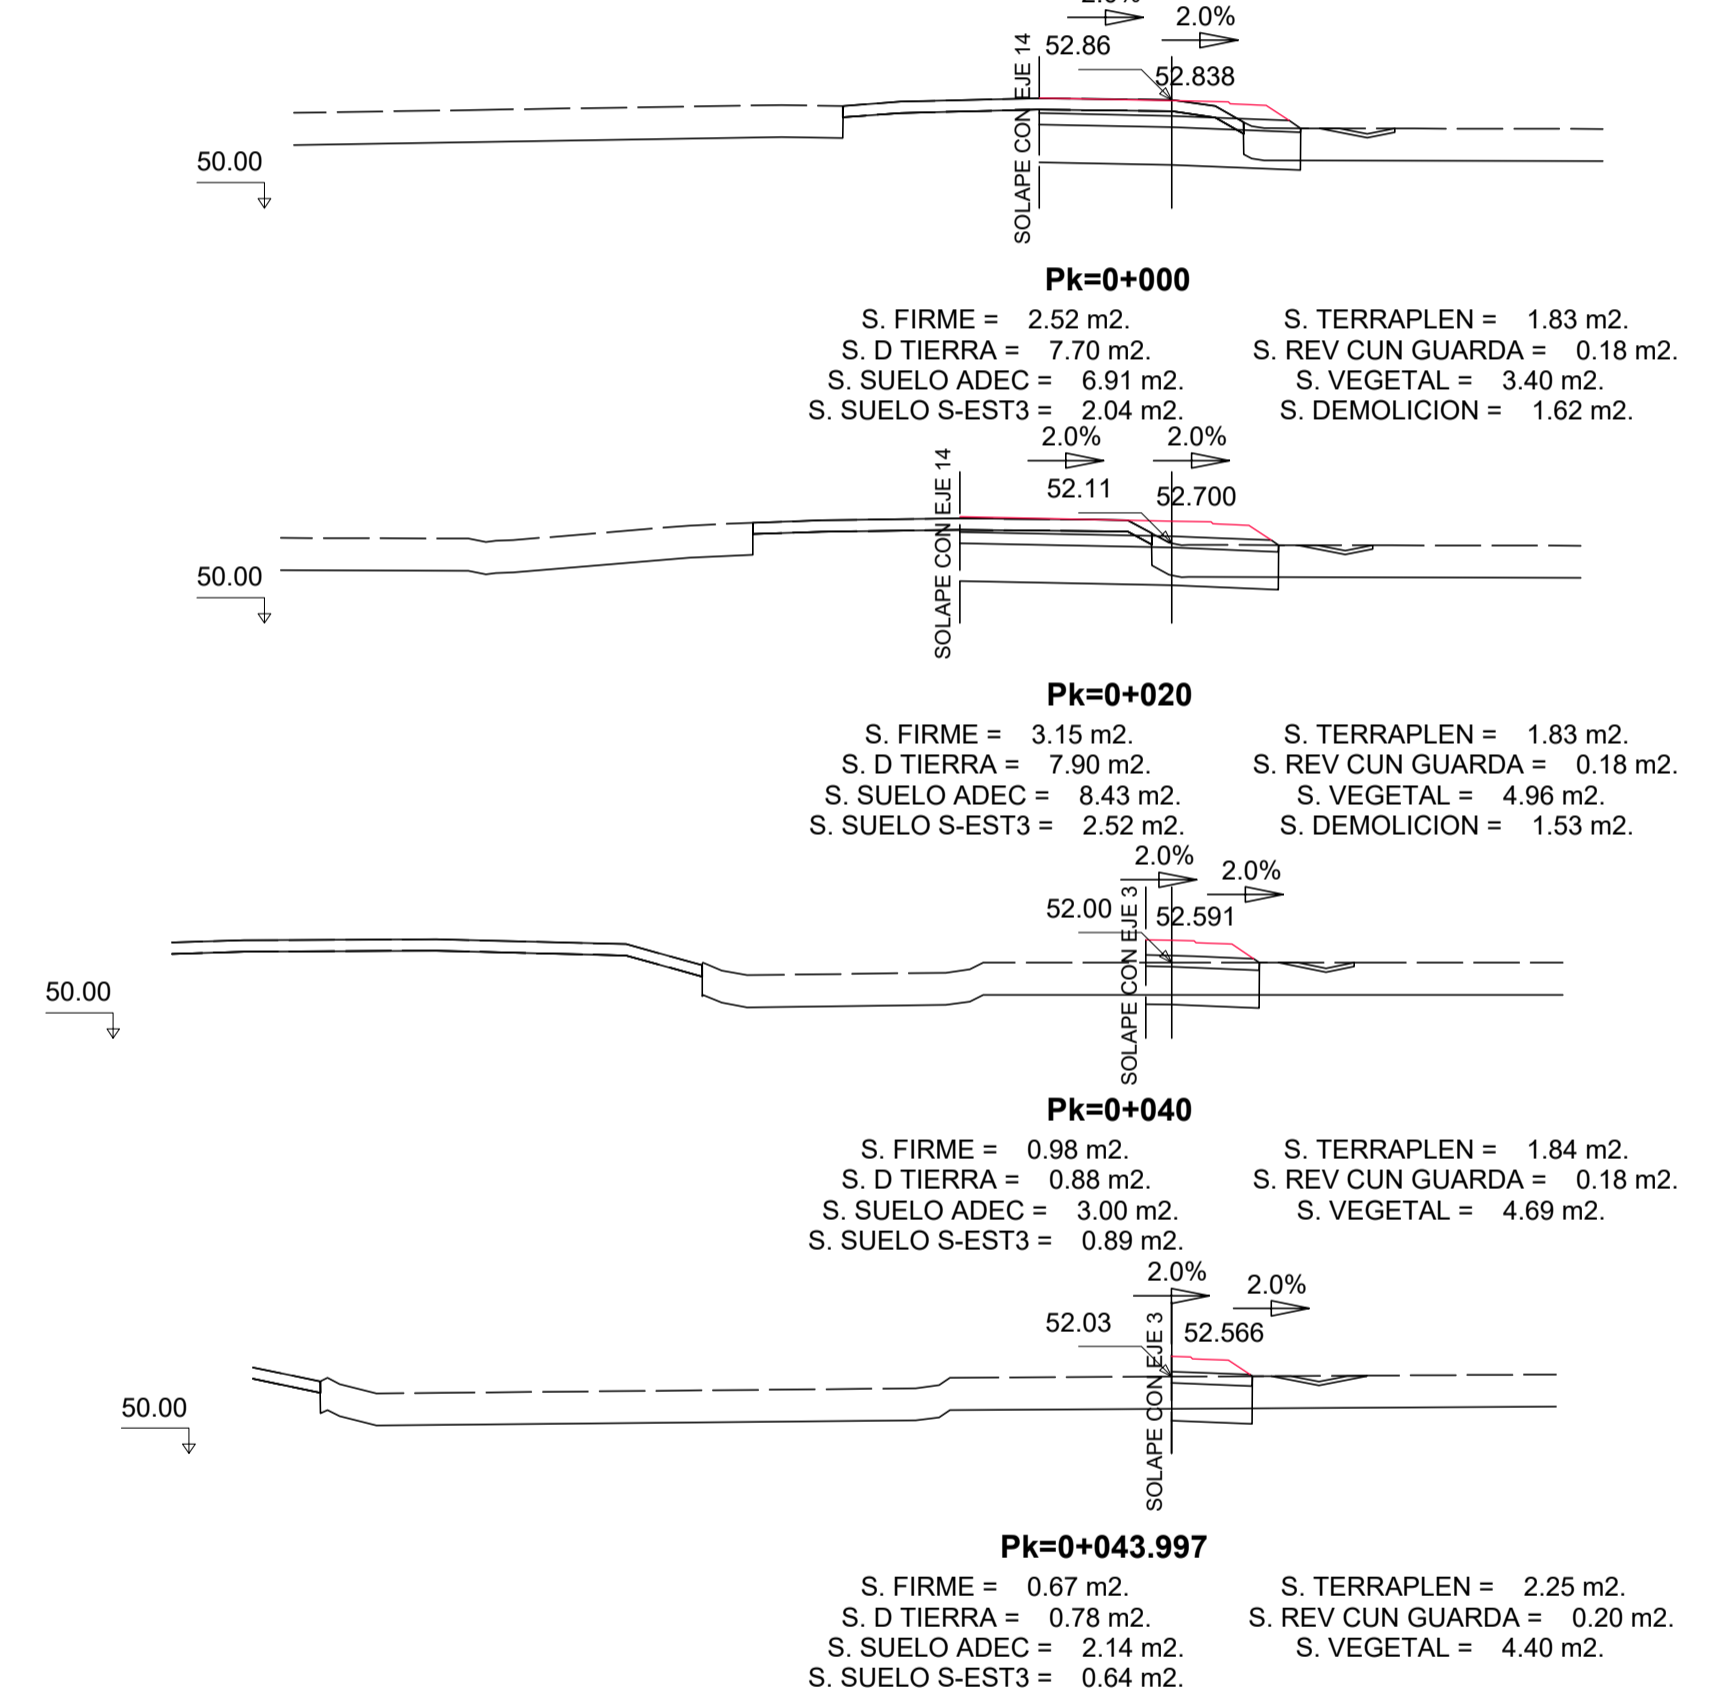

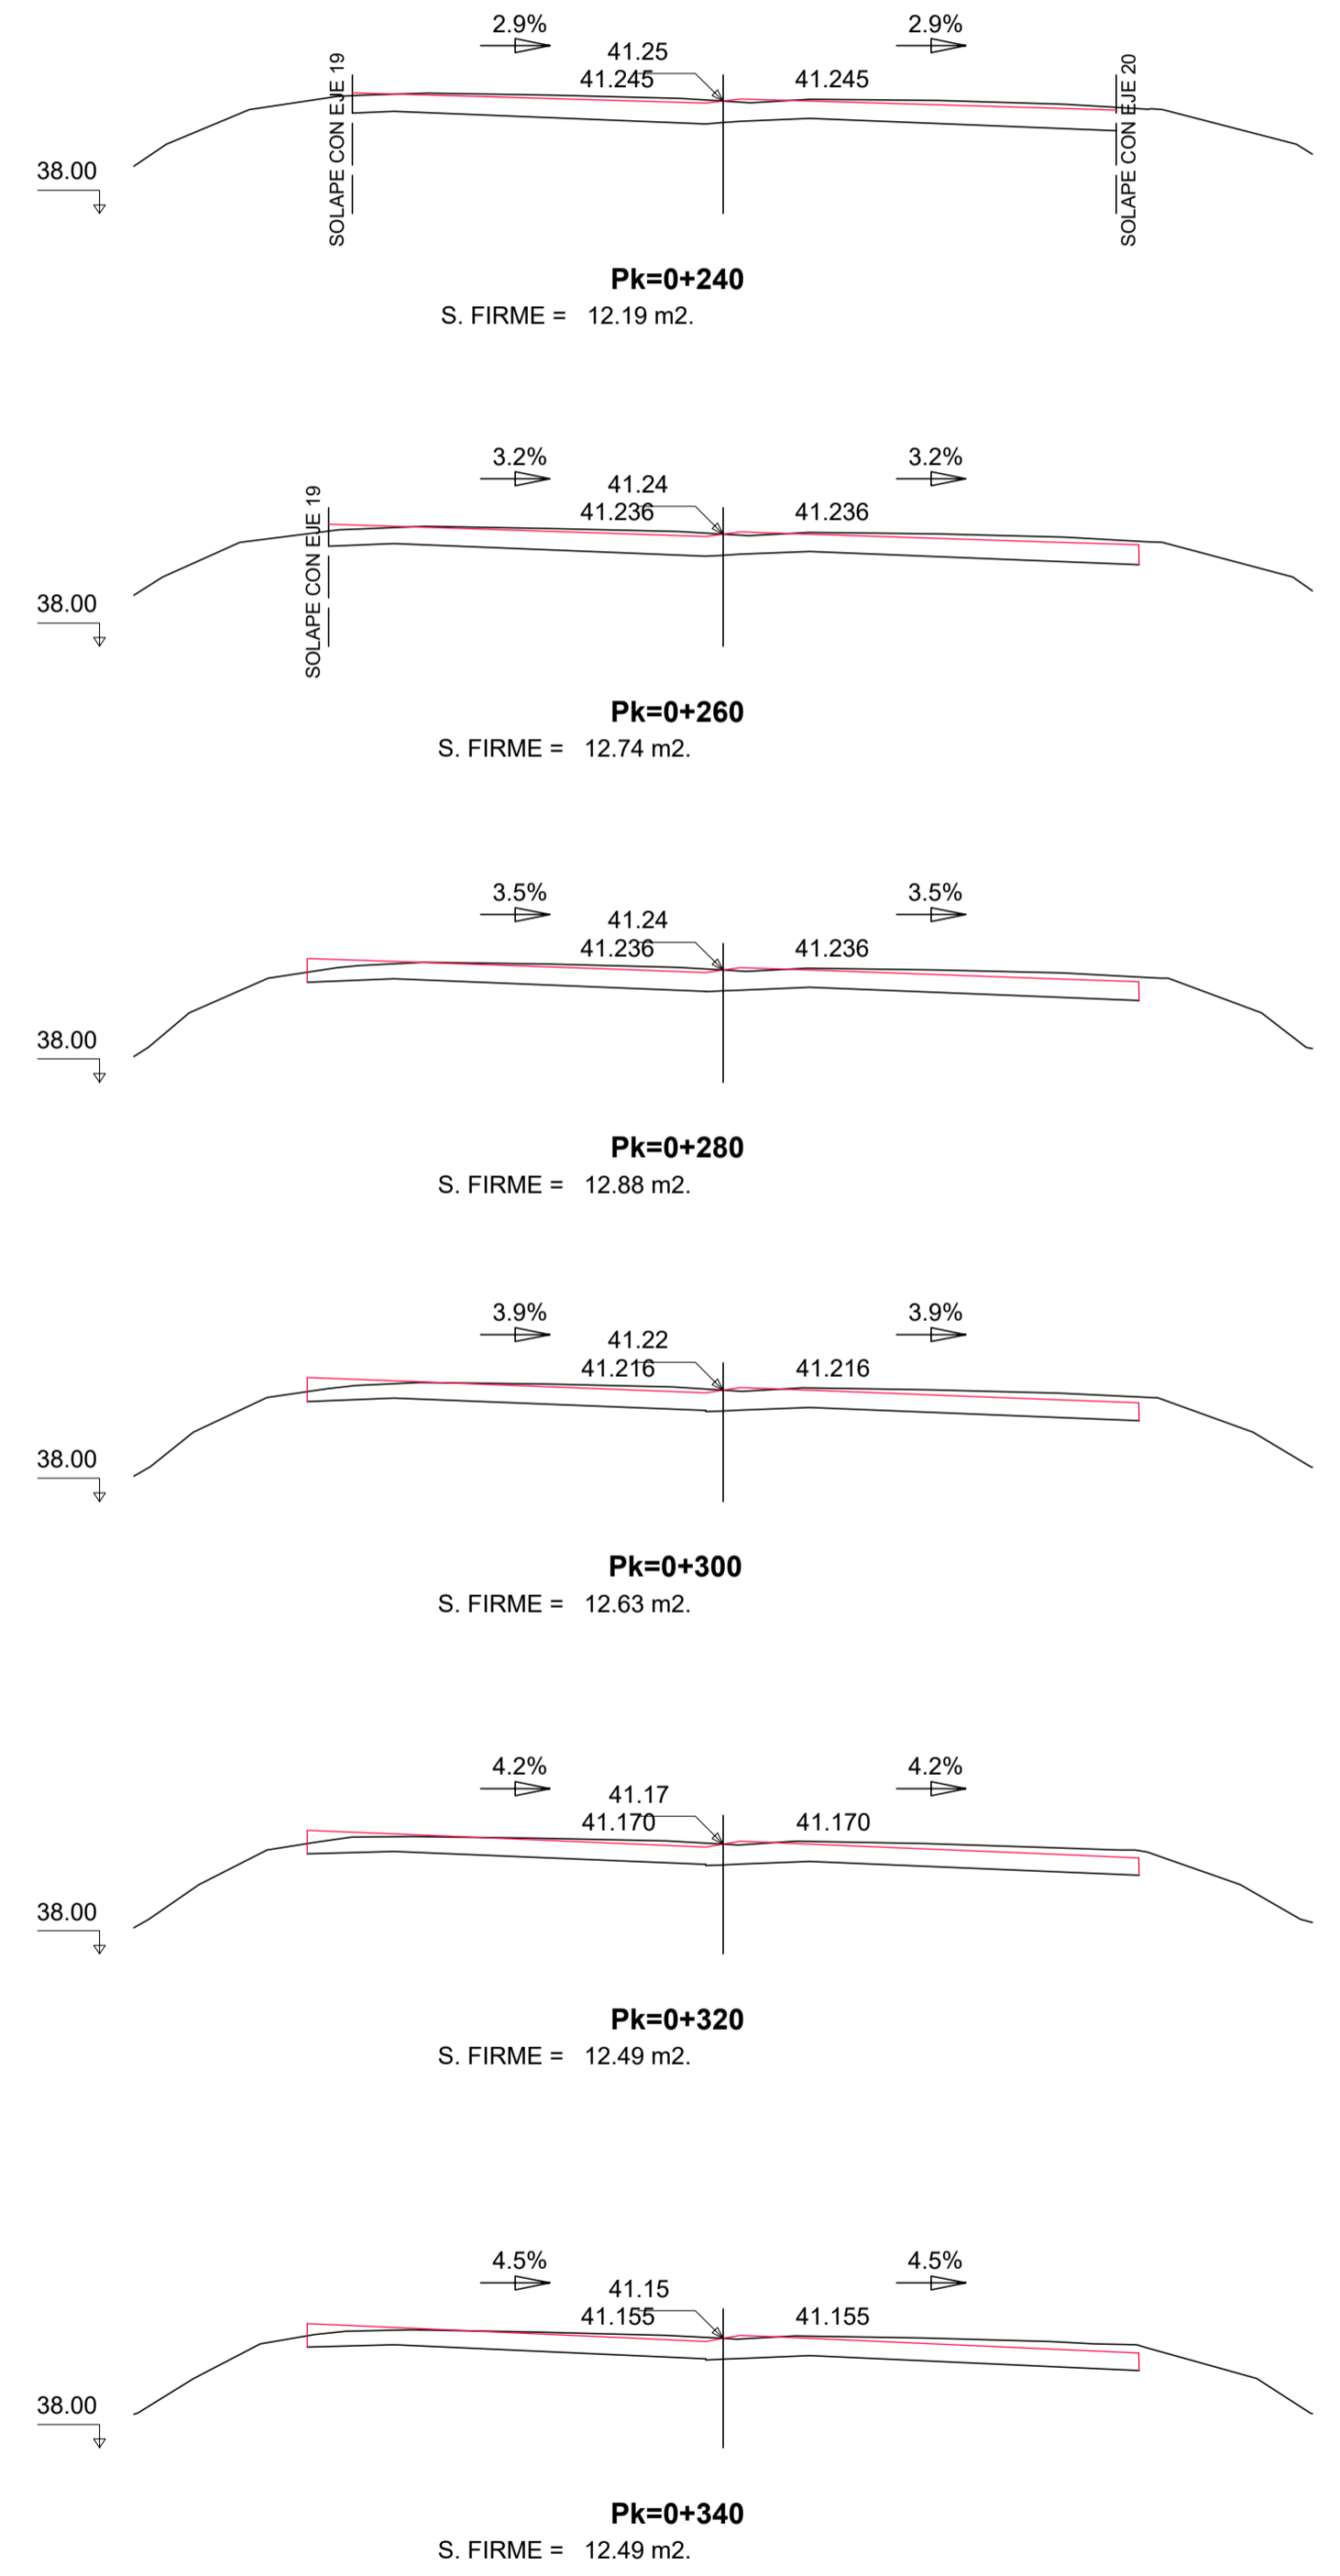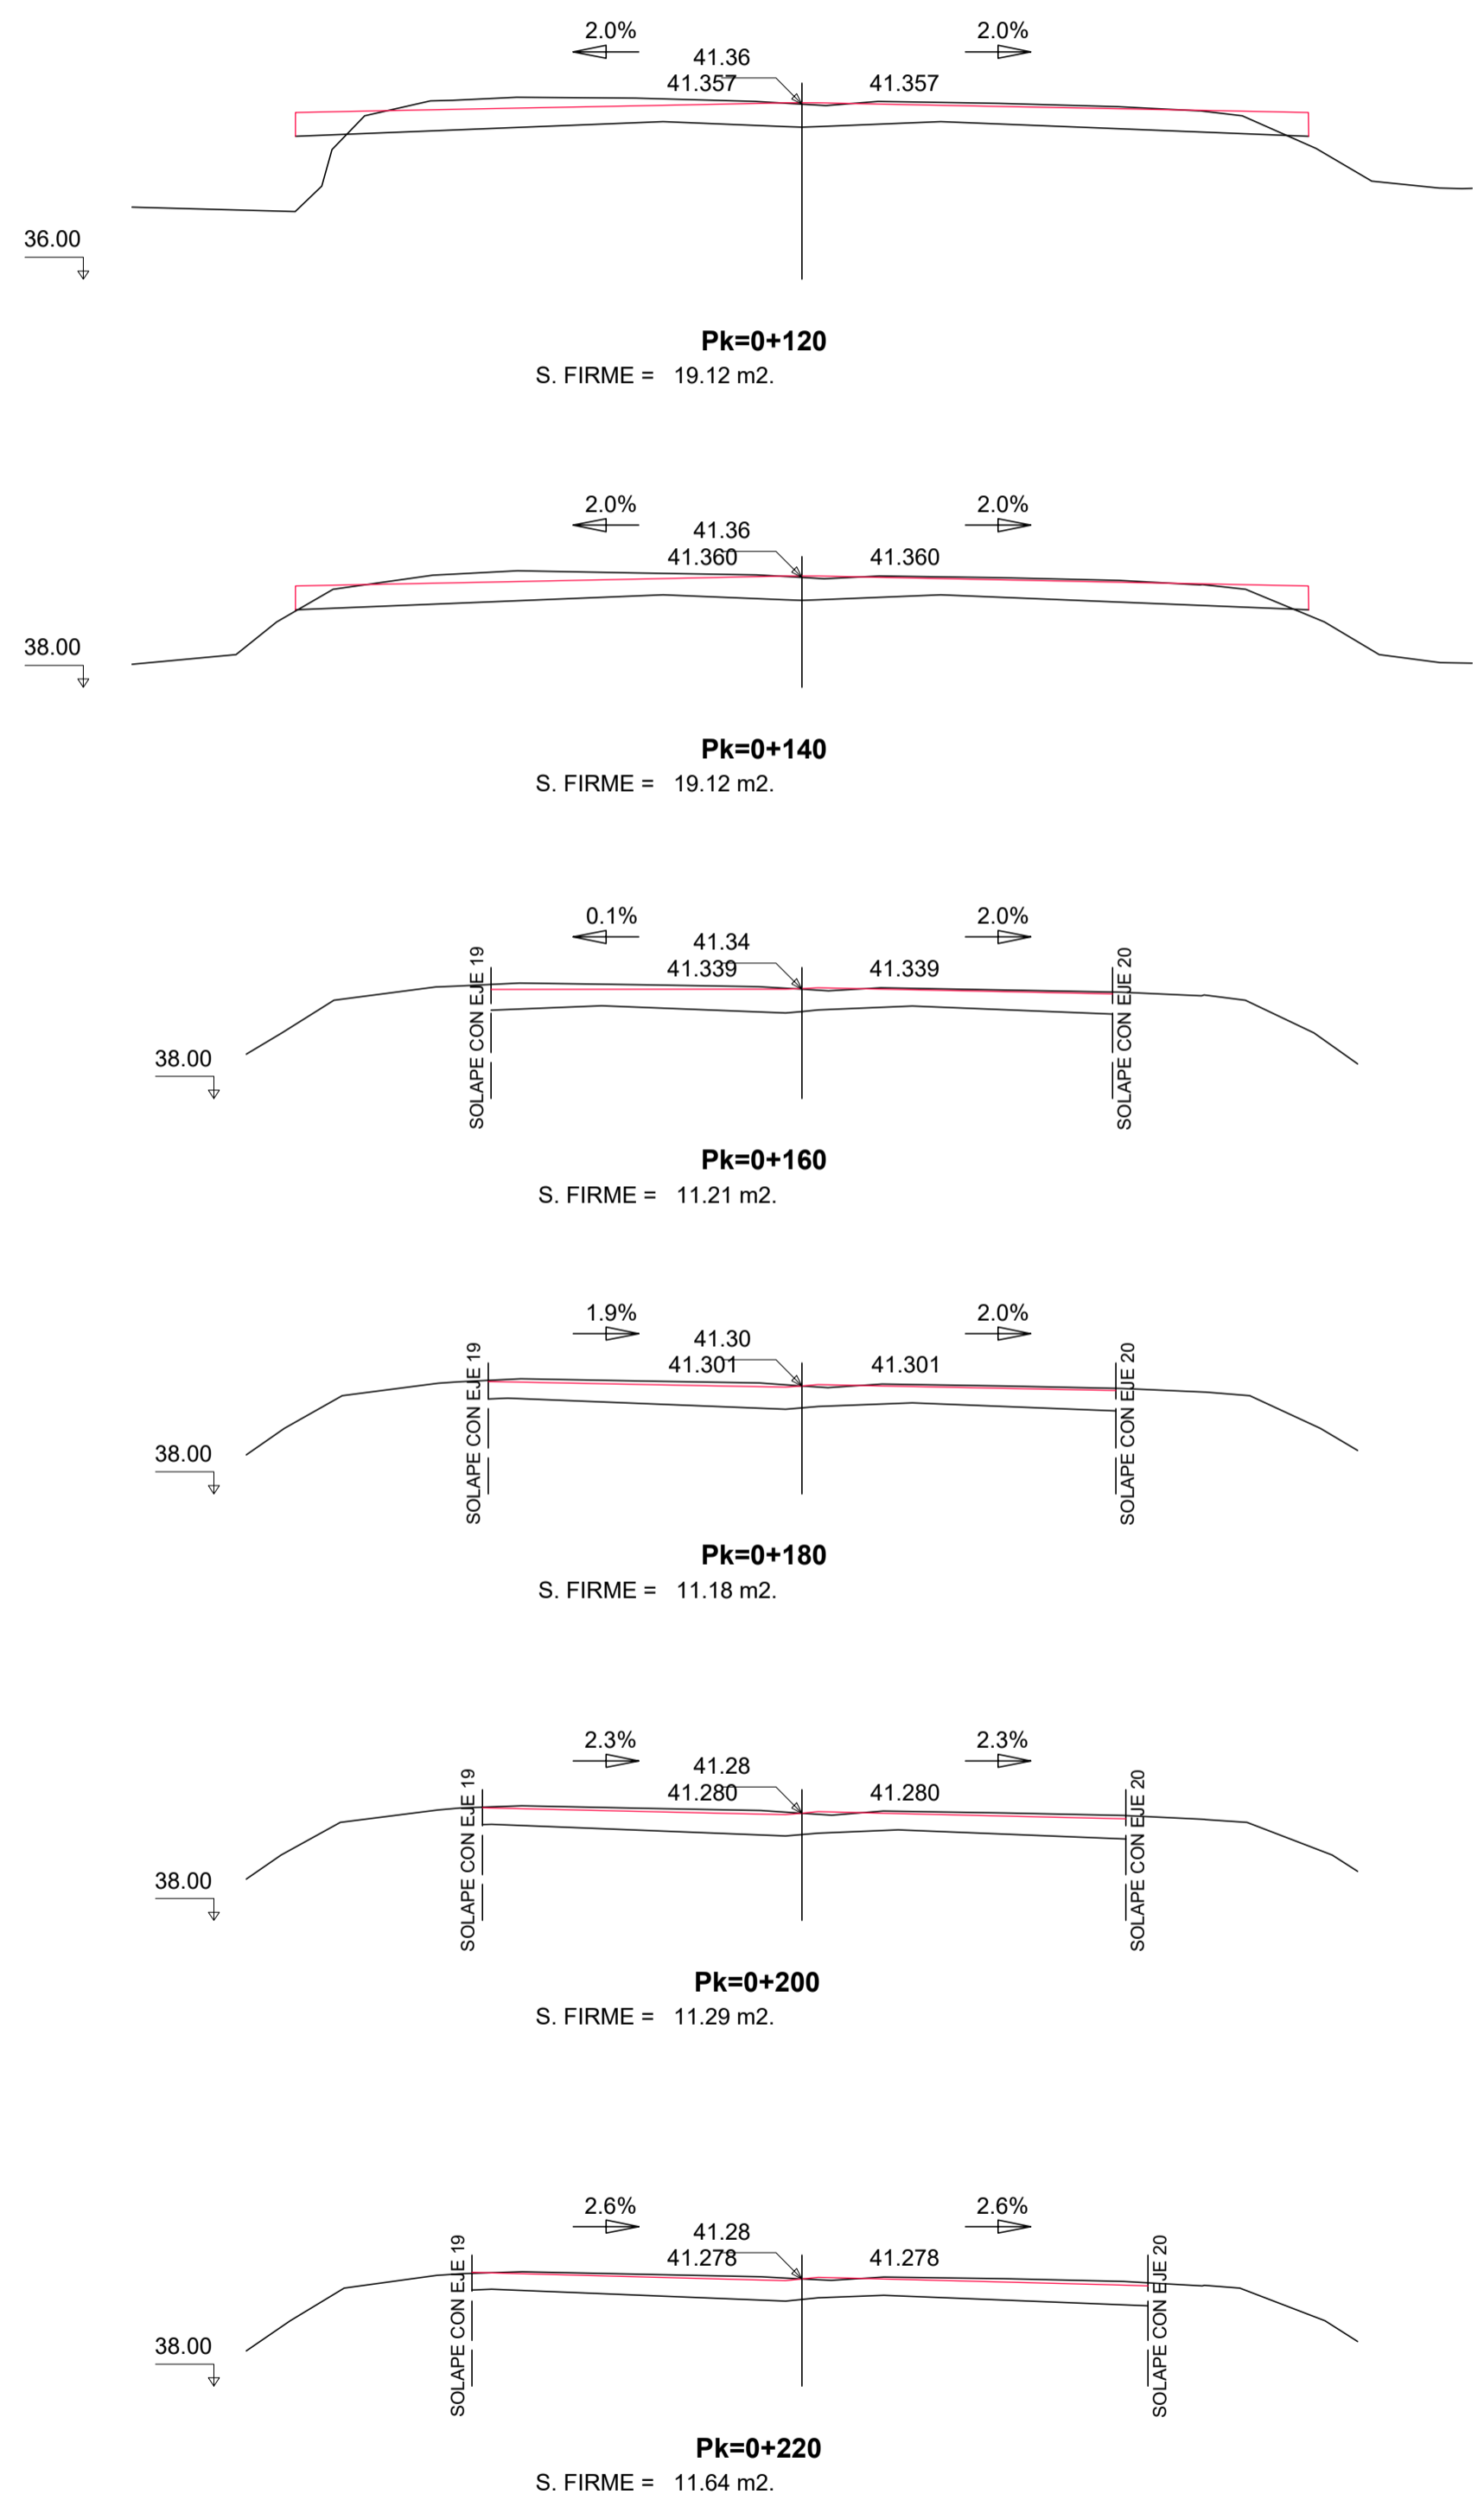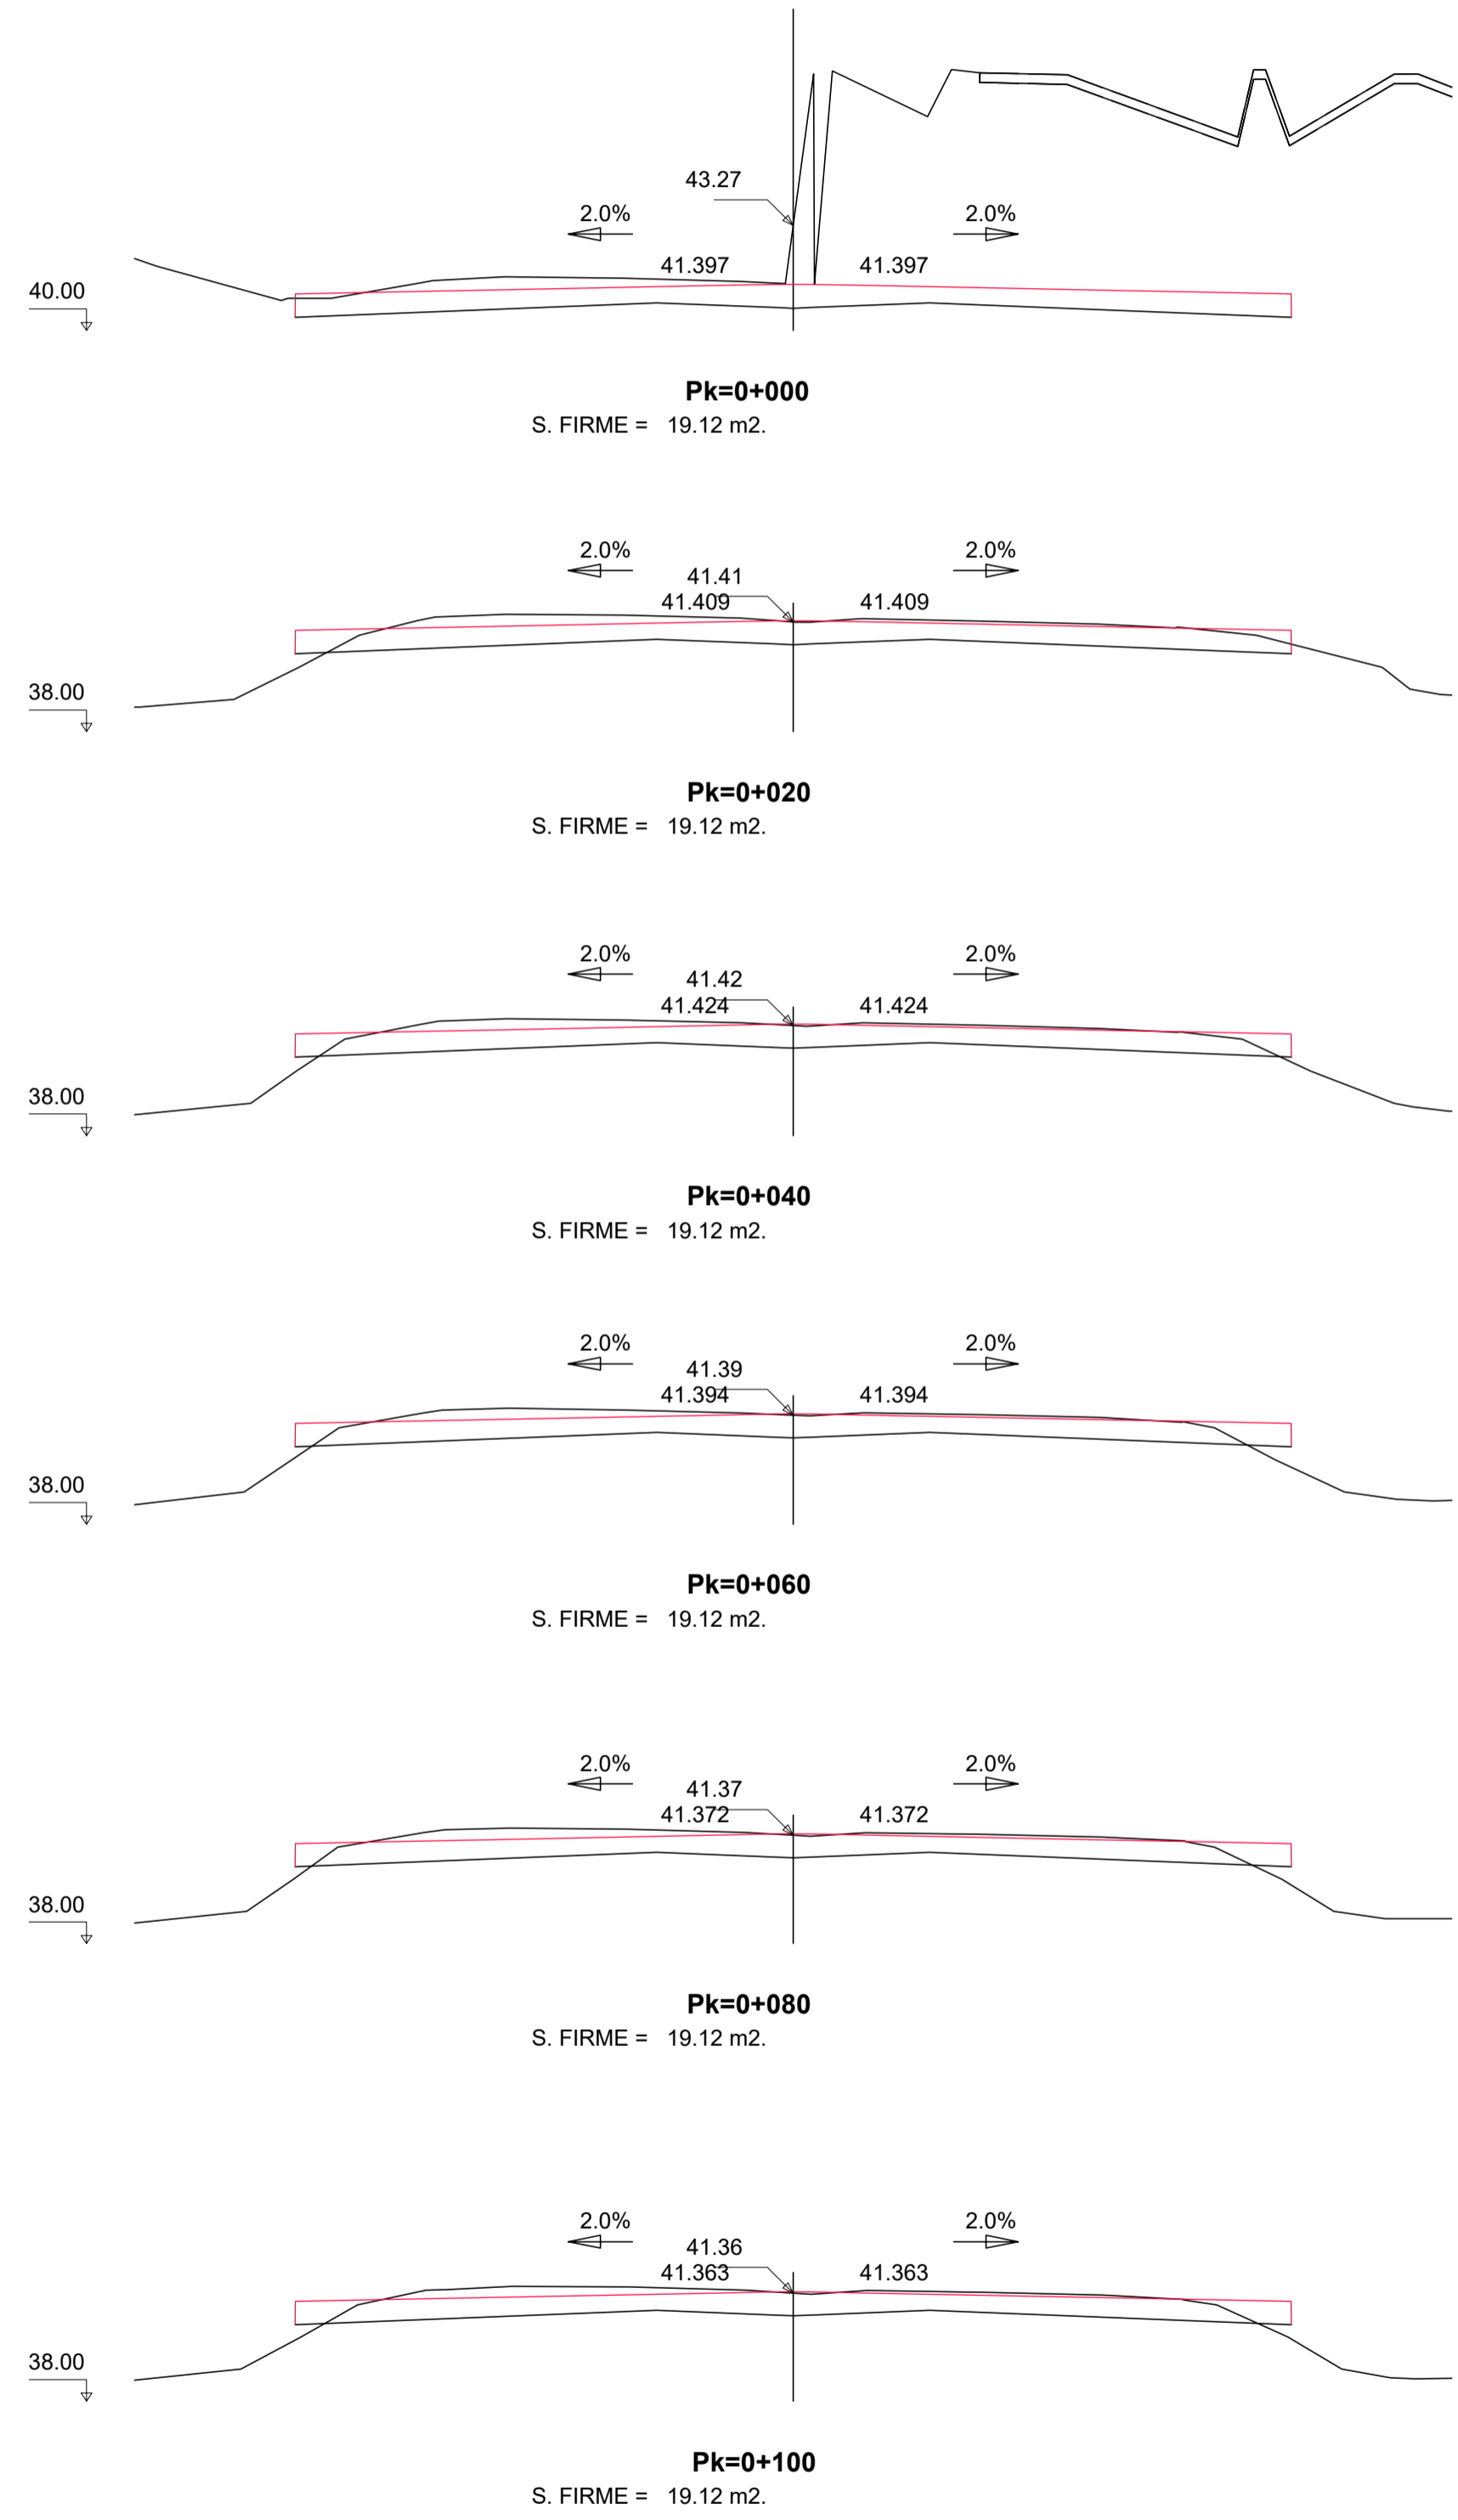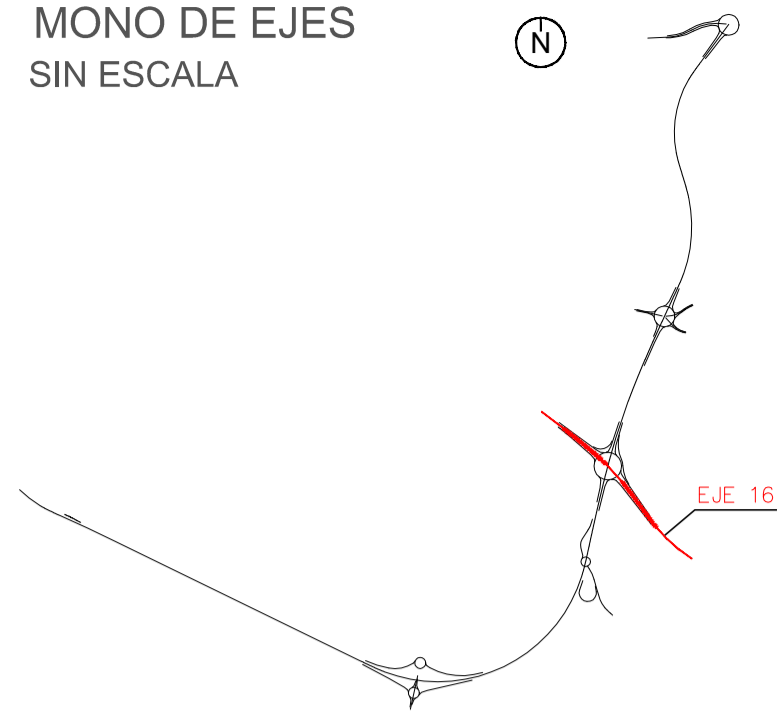


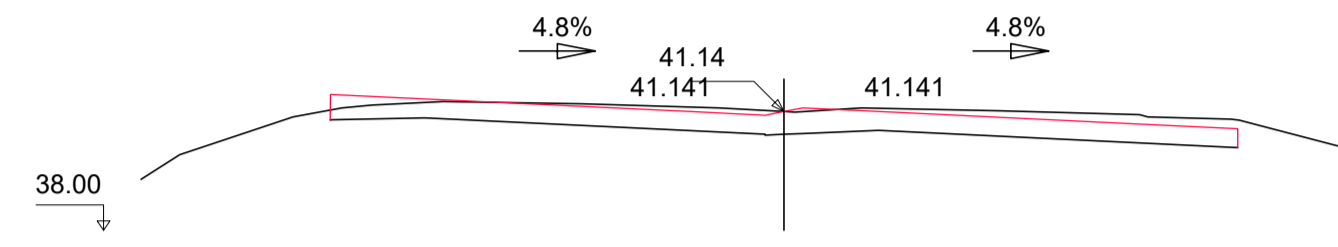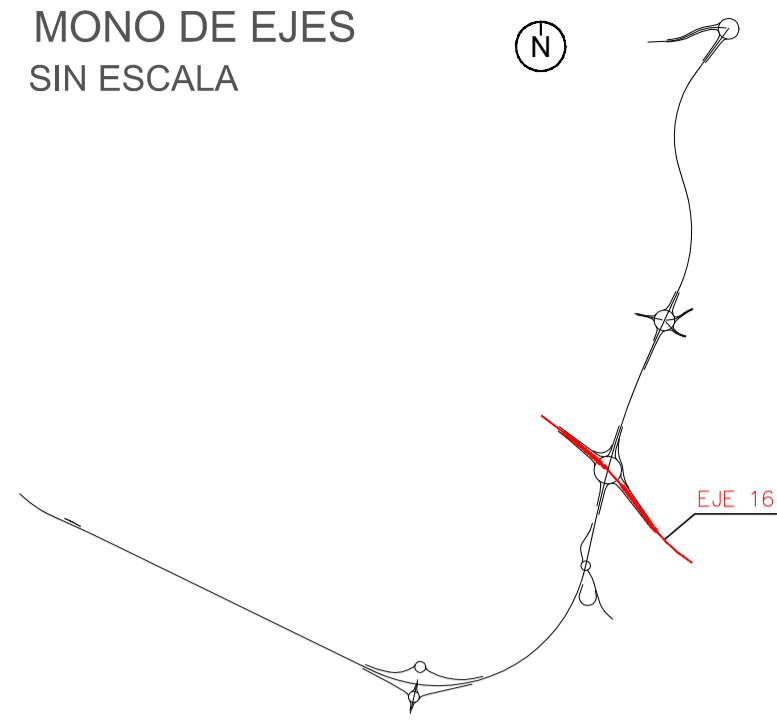


Pk=0+360
S. FIRME = 12.50 m2.

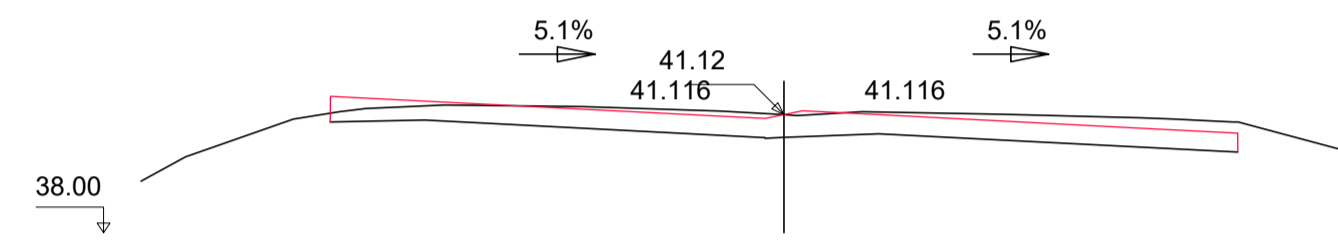


Pk=0+380
S. FIRME = 12.50 m2.

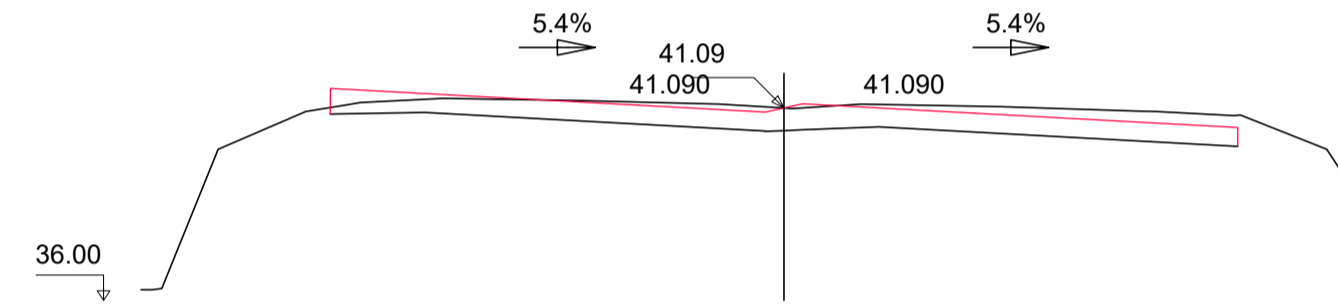


Pk=0+400
S. FIRME = 12.51 m2.

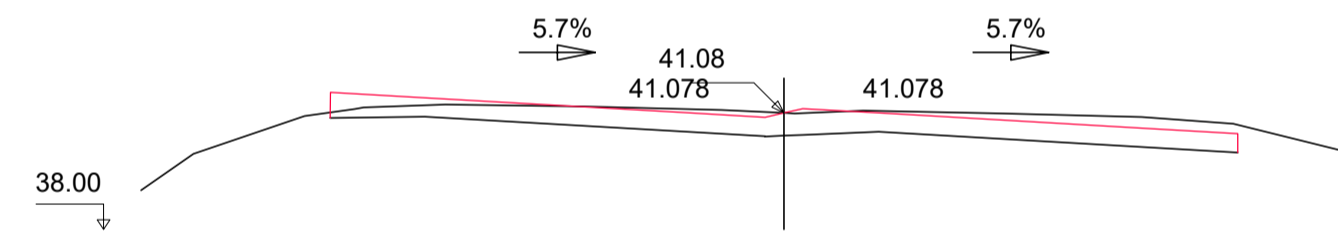


Pk=0+420
S. FIRME = 12.52 m2.

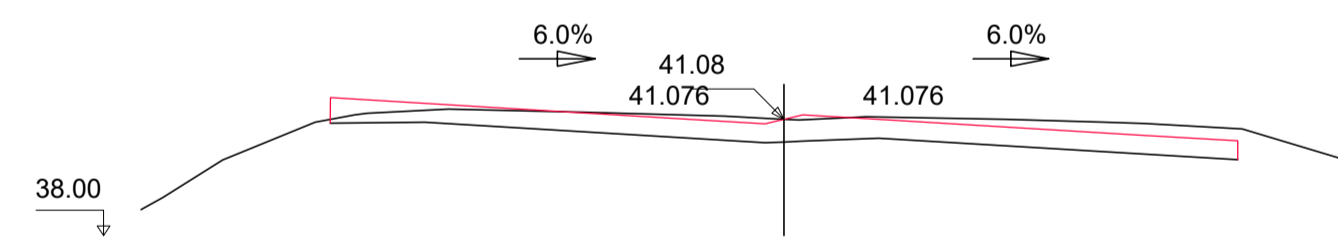


Pk=0+440
S. FIRME = 12.52 m2.

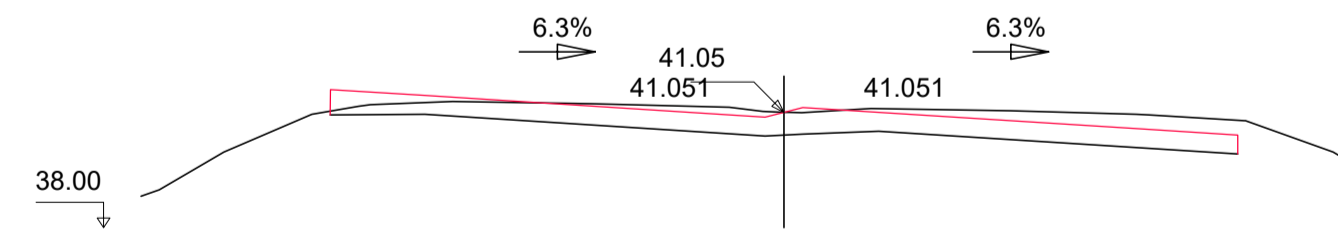


Pk=0+460
S. FIRME = 12.53 m2.

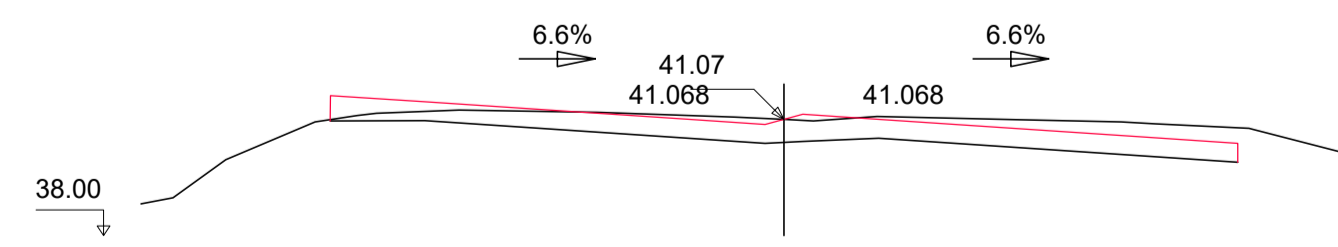


Pk=0+480
S. FIRME = 12.54 m2.

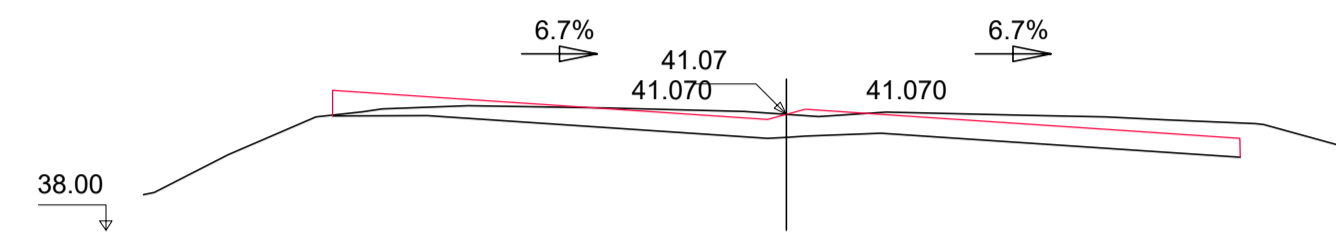


Pk=0+500
S. FIRME = 12.54 m2.

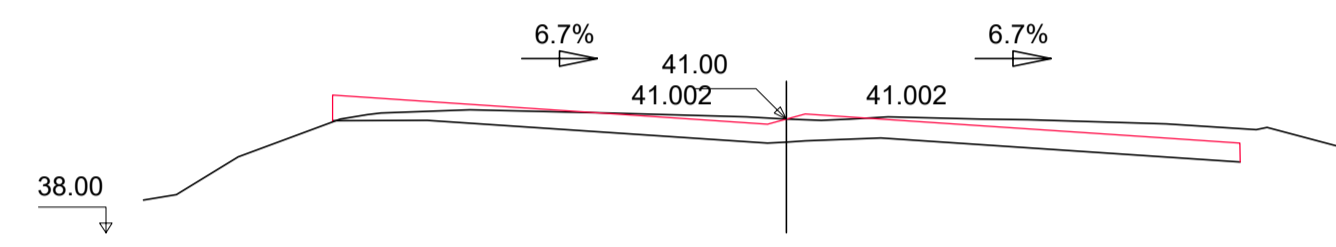


Pk=0+520
S. FIRME = 12.54 m2.

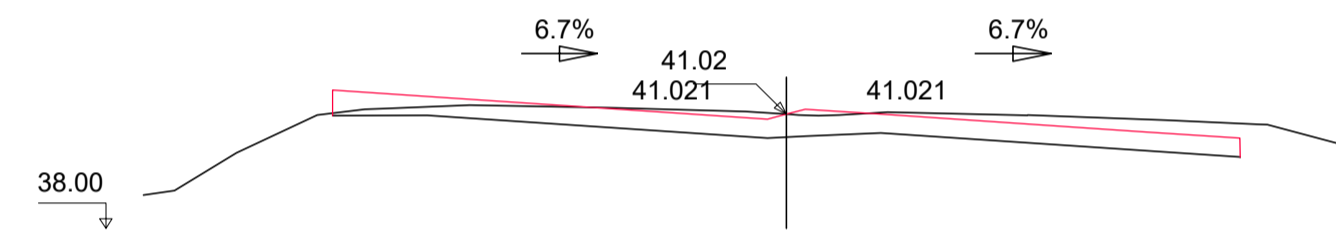


Pk=0+540
S. FIRME = 12.54 m2.

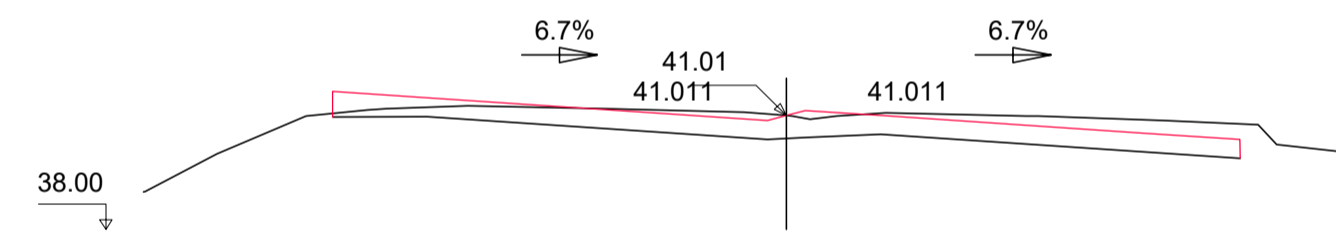


Pk=0+560
S. FIRME = 12.54 m2.

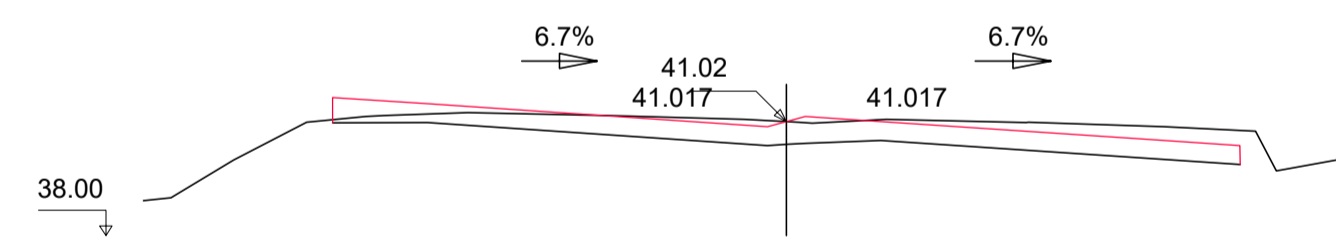


Pk=0+580
S. FIRME = 12.54 m2.

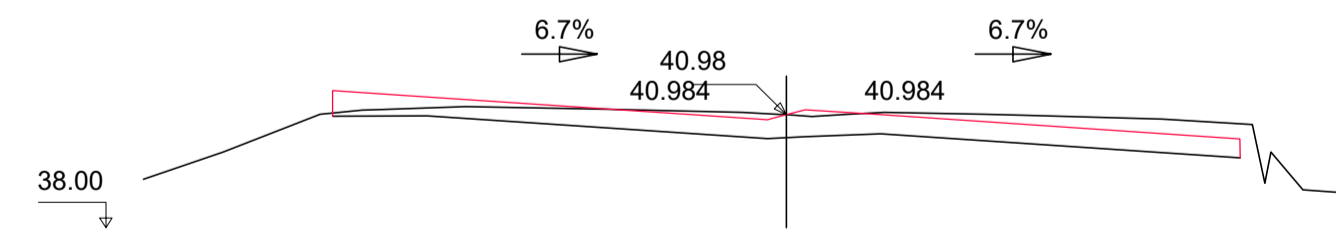


Pk=0+600
S. FIRME = 12.54 m2.

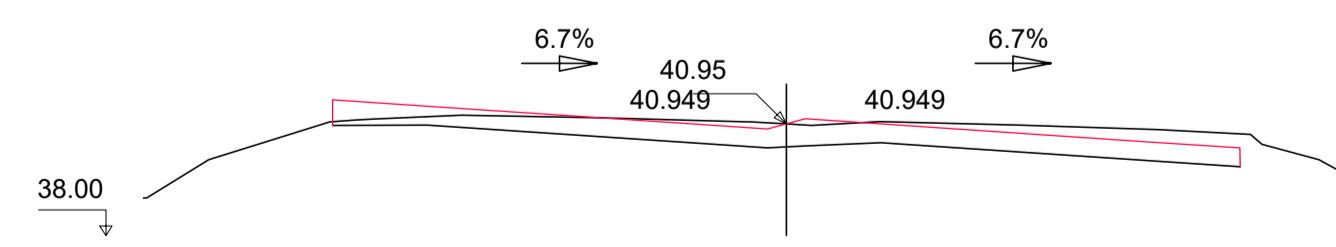


Pk=0+620
S. FIRME = 12.54 m2.

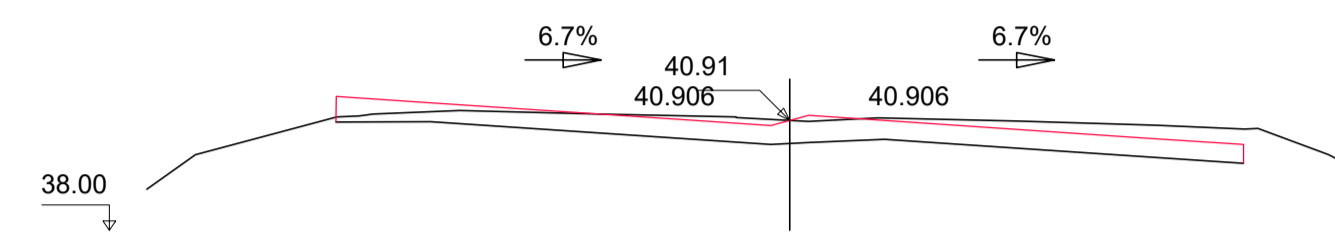


Pk=0+640
S. FIRME = 12.54 m2.

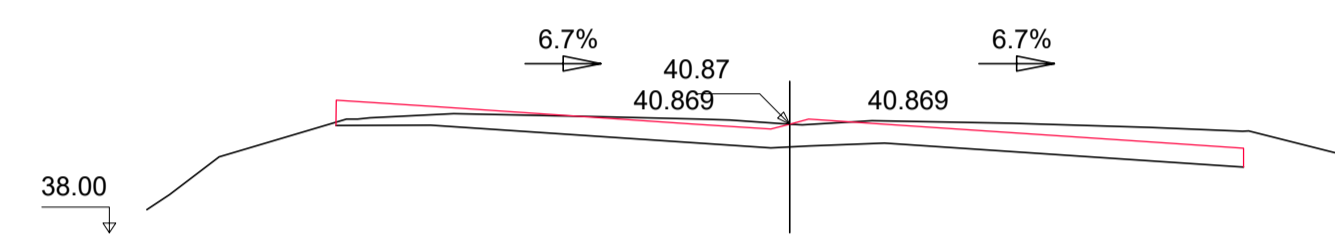


Pk=0+660
S. FIRME = 12.54 m2.

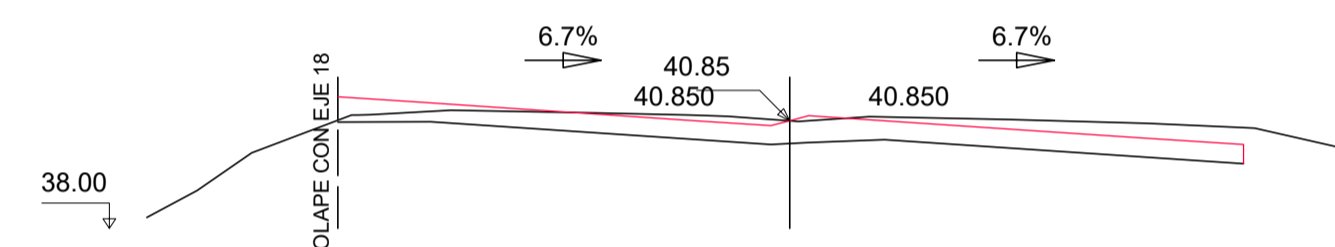


Pk=0+680
S. FIRME = 12.51 m2.

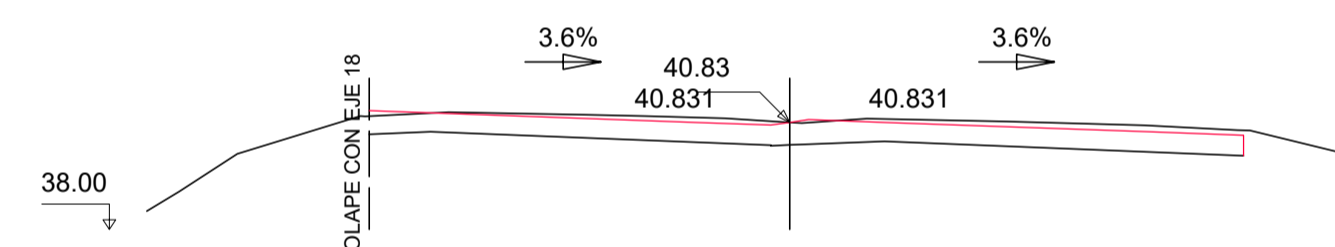


Pk=0+700
S. FIRME = 12.27 m2.

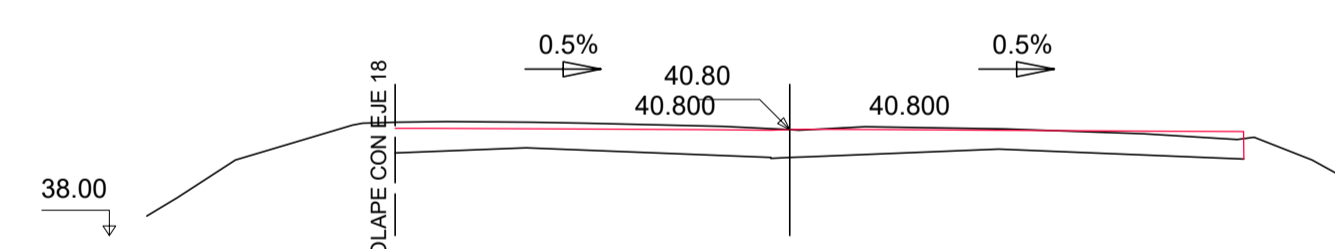


Pk=0+720
S. FIRME = 13.76 m2.

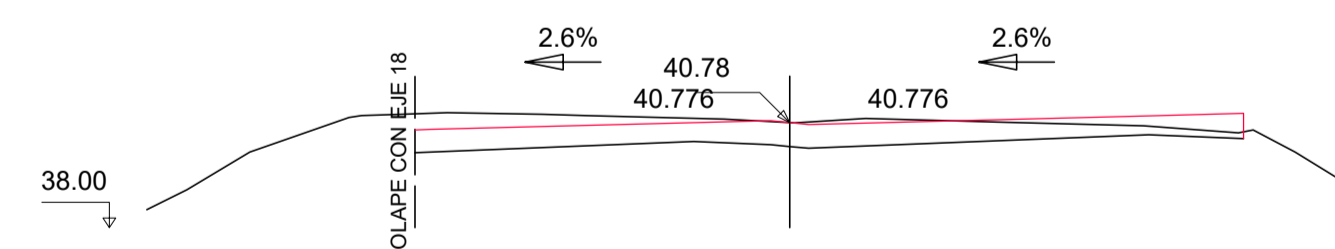


Pk=0+740
S. FIRME = 12.39 m2.

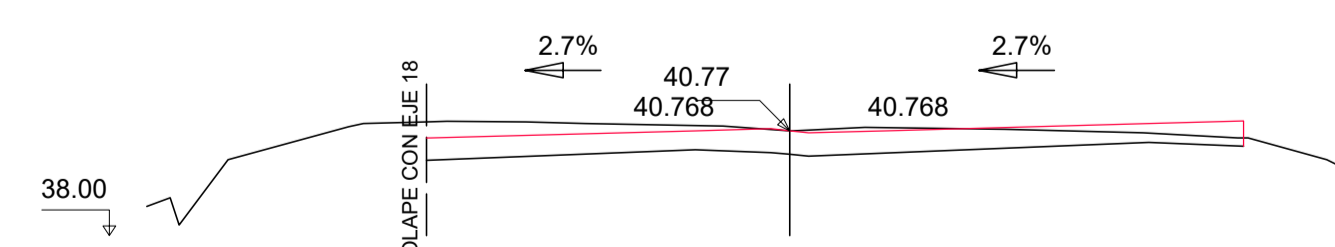


Pk=0+760
S. FIRME = 12.12 m2.

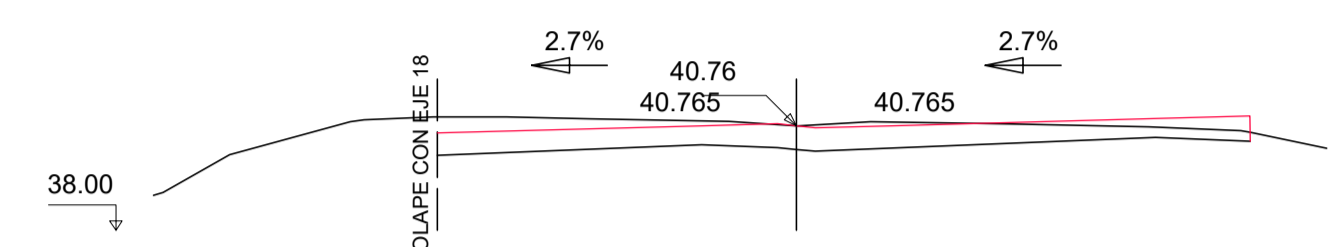


Pk=0+780
S. FIRME = 12.05 m2.

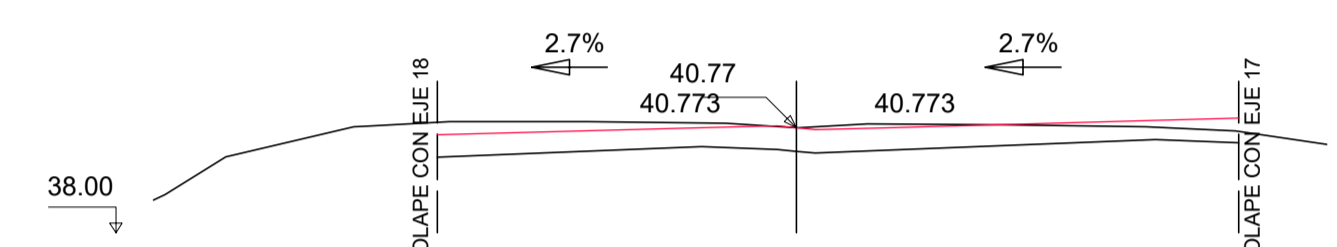


Pk=0+800
S. FIRME = 11.85 m2.

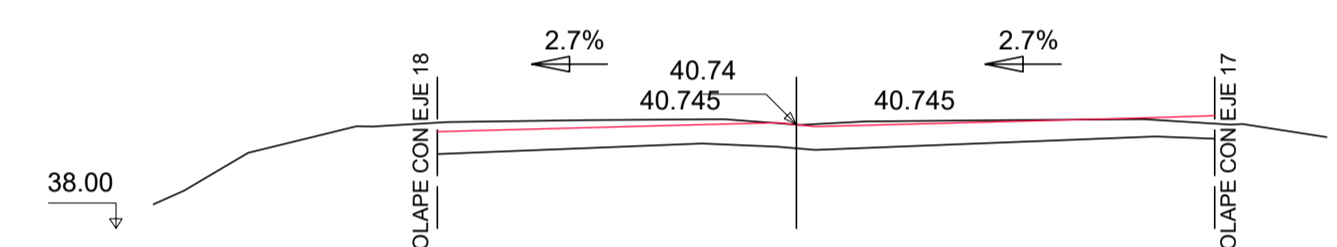


Pk=0+820
S. FIRME = 11.46 m2.

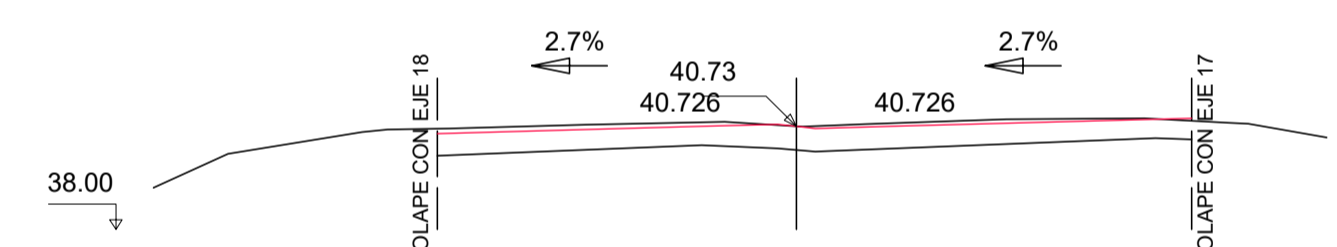


Pk=0+840
S. FIRME = 11.10 m2.

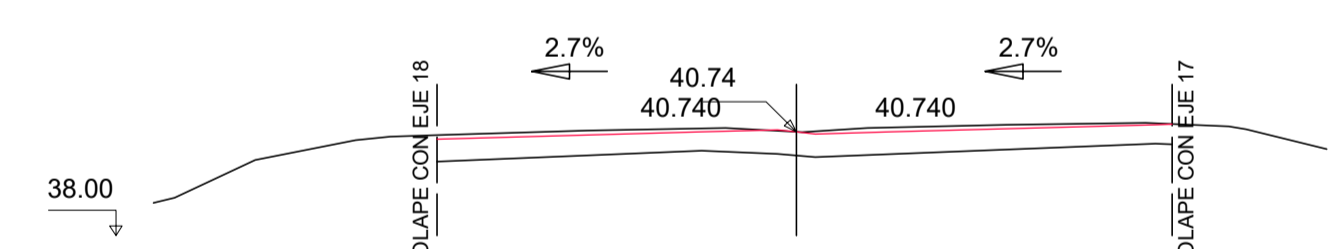



















Pk=0+860
S. FIRME = 10.82 m2.

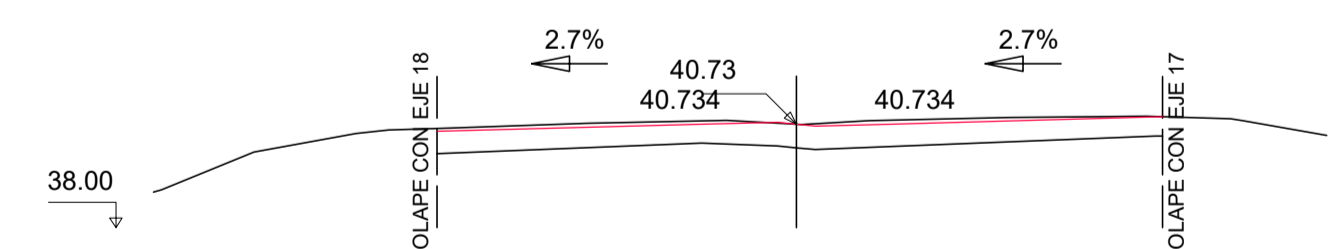




Pk=0+880
S. FIRME = 10.68 m2.

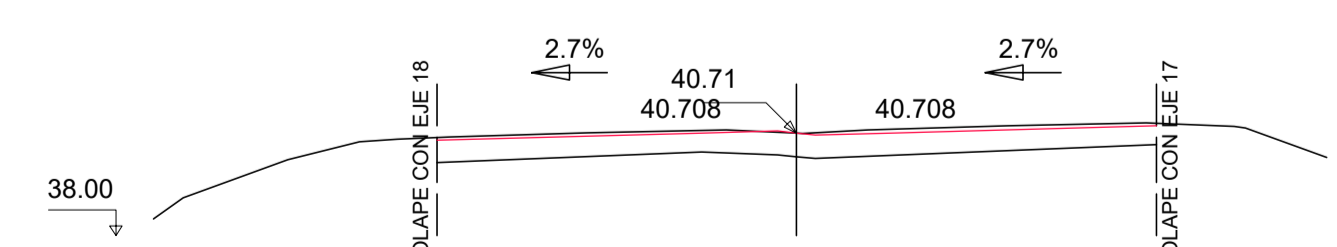


Pk=0+900
S. FIRME = 10.61 m2.

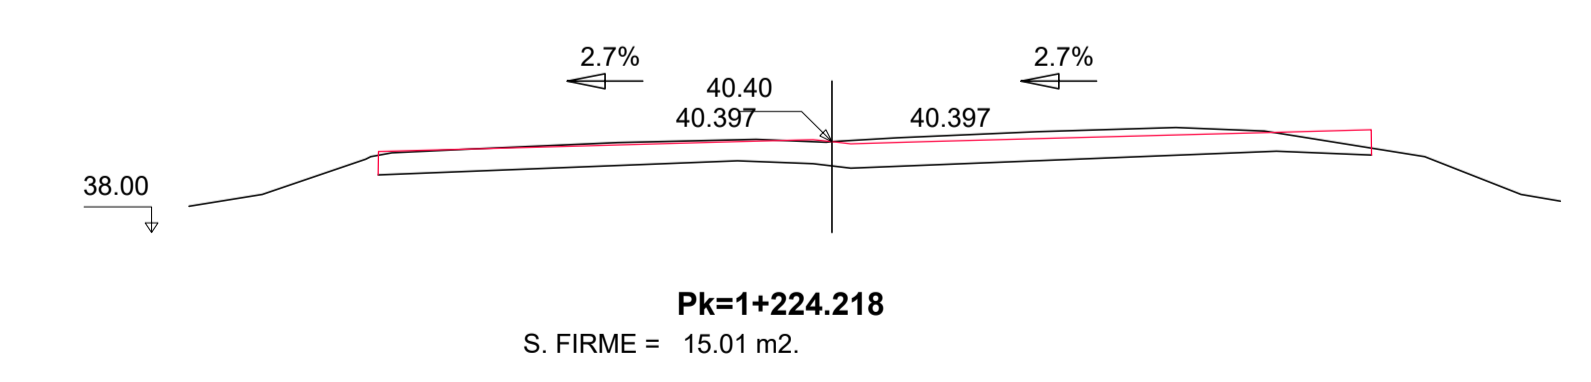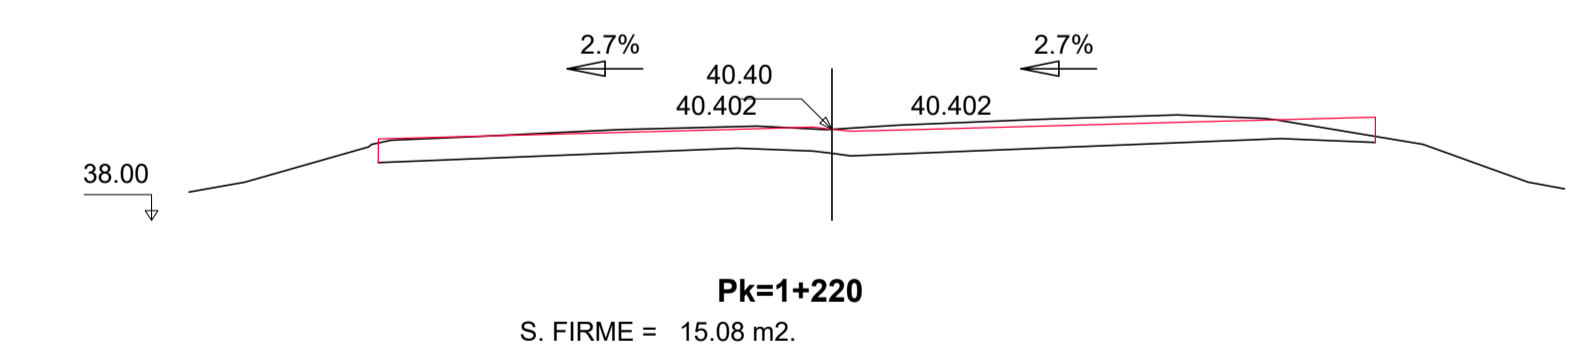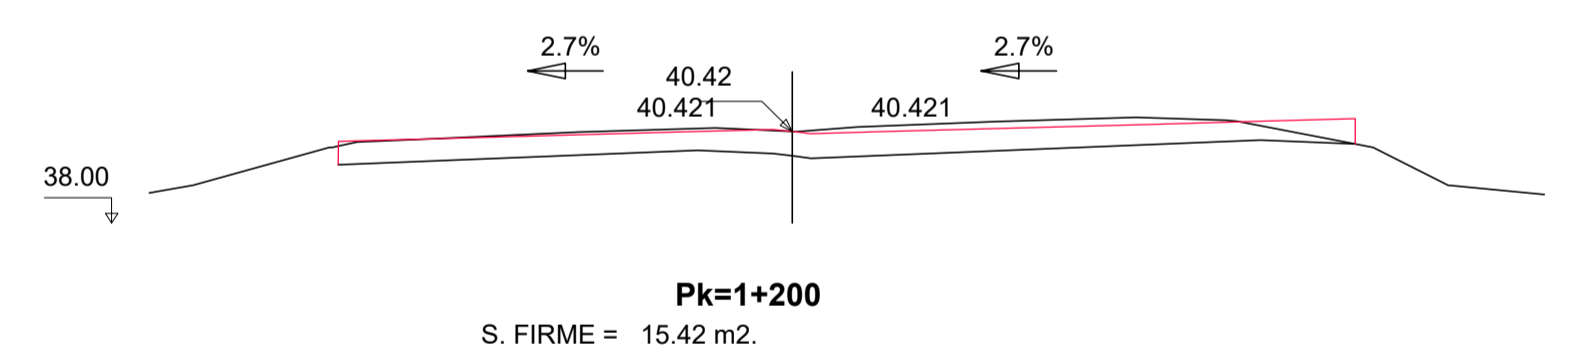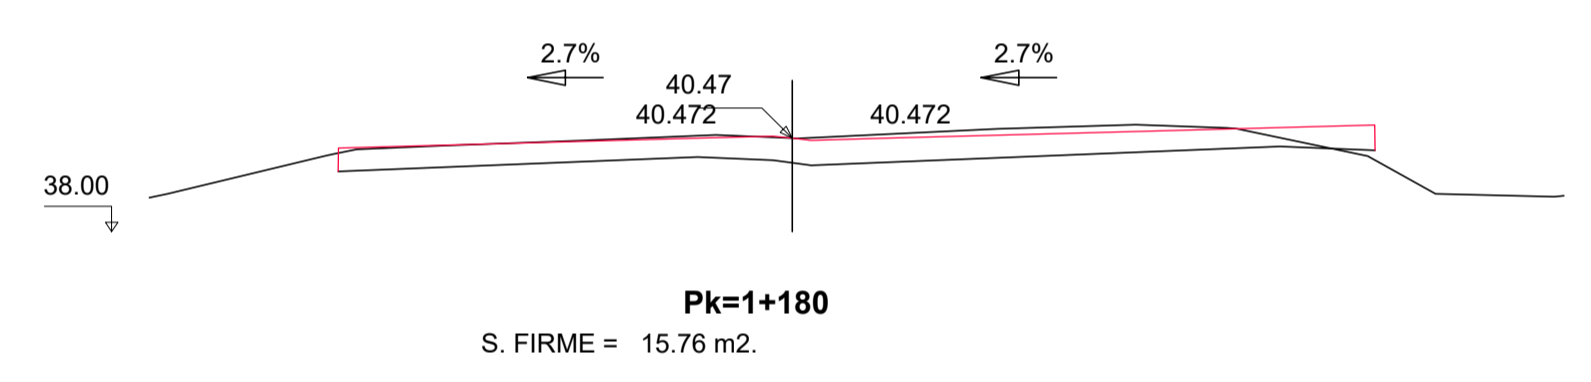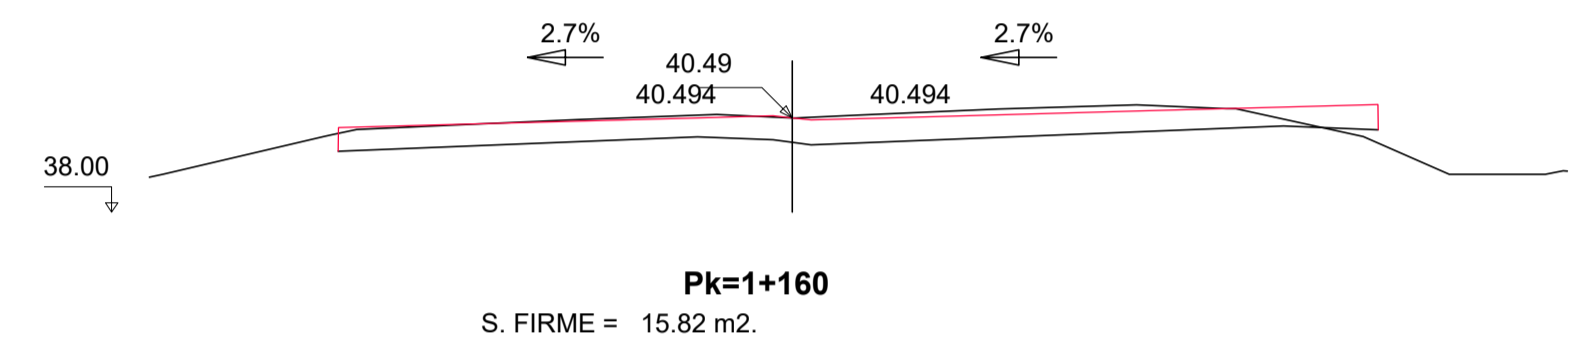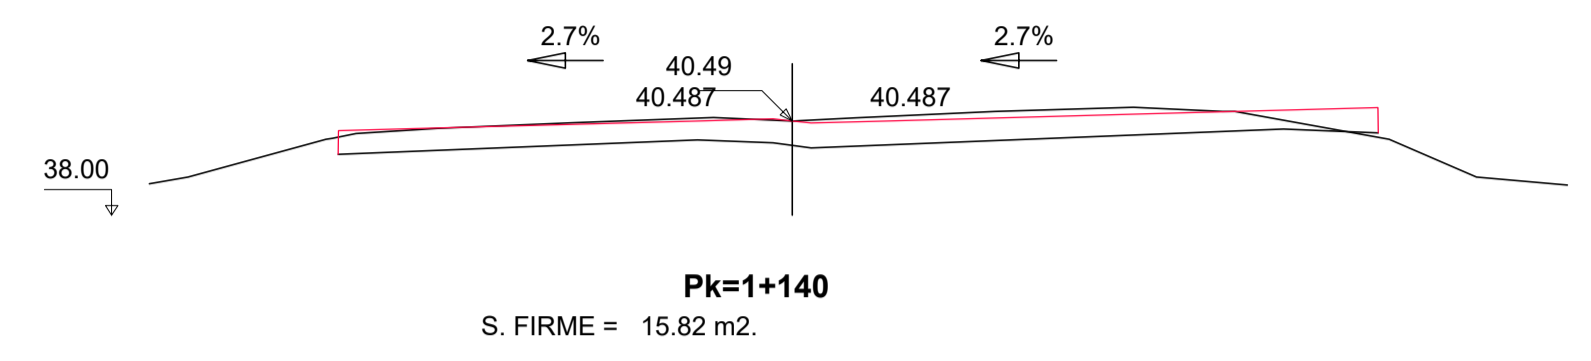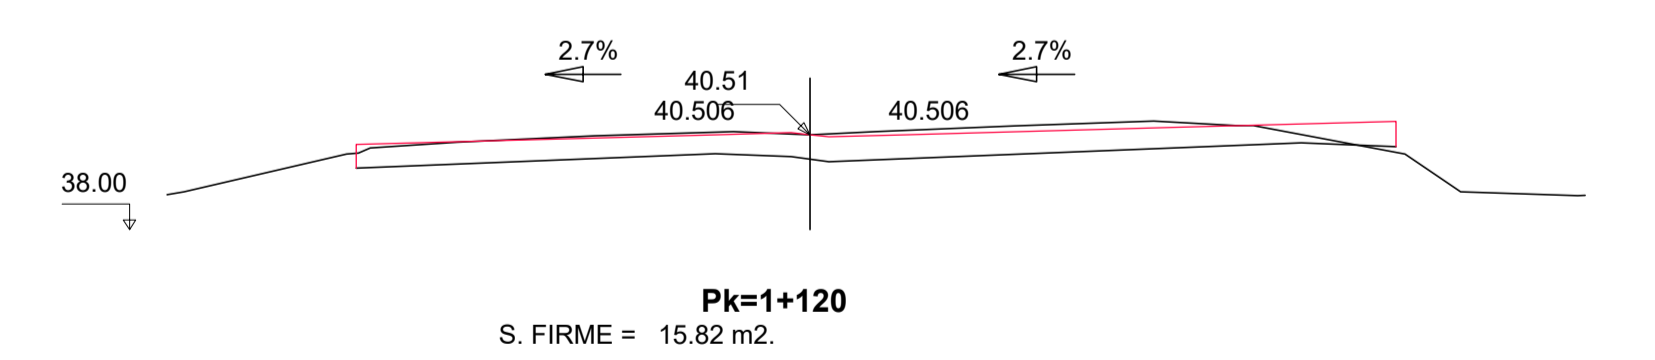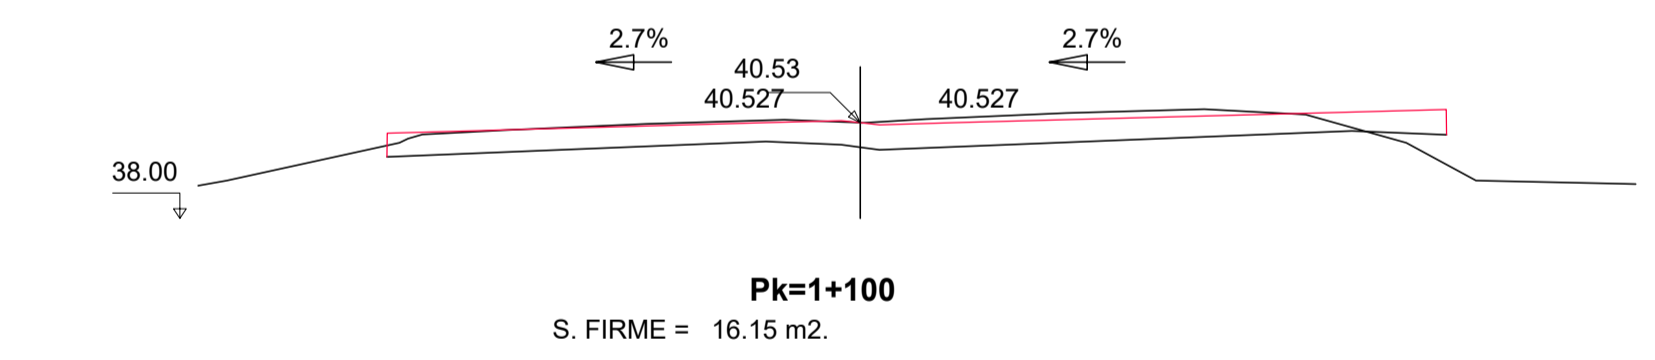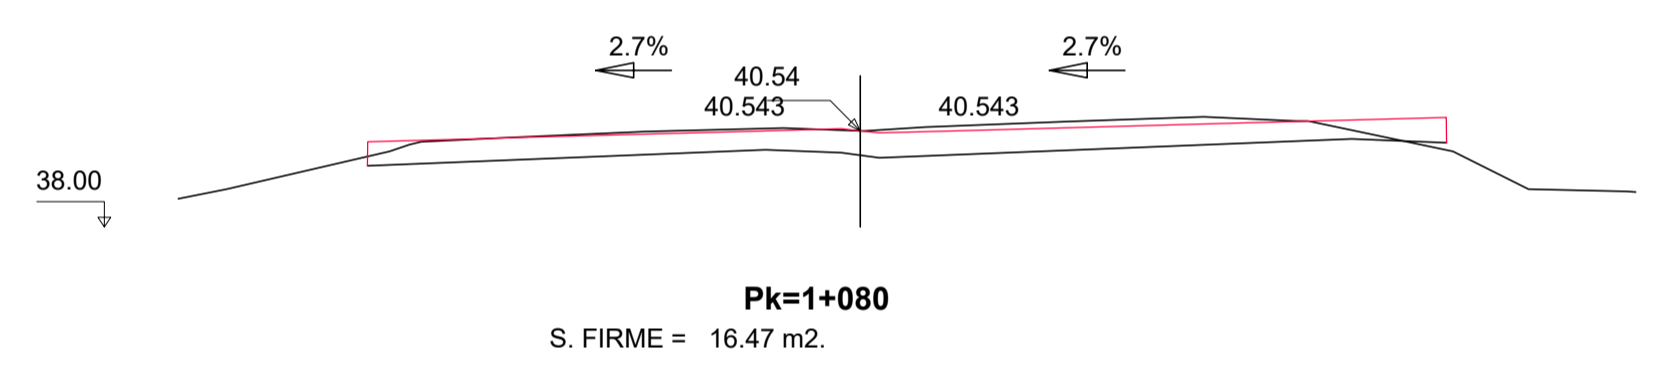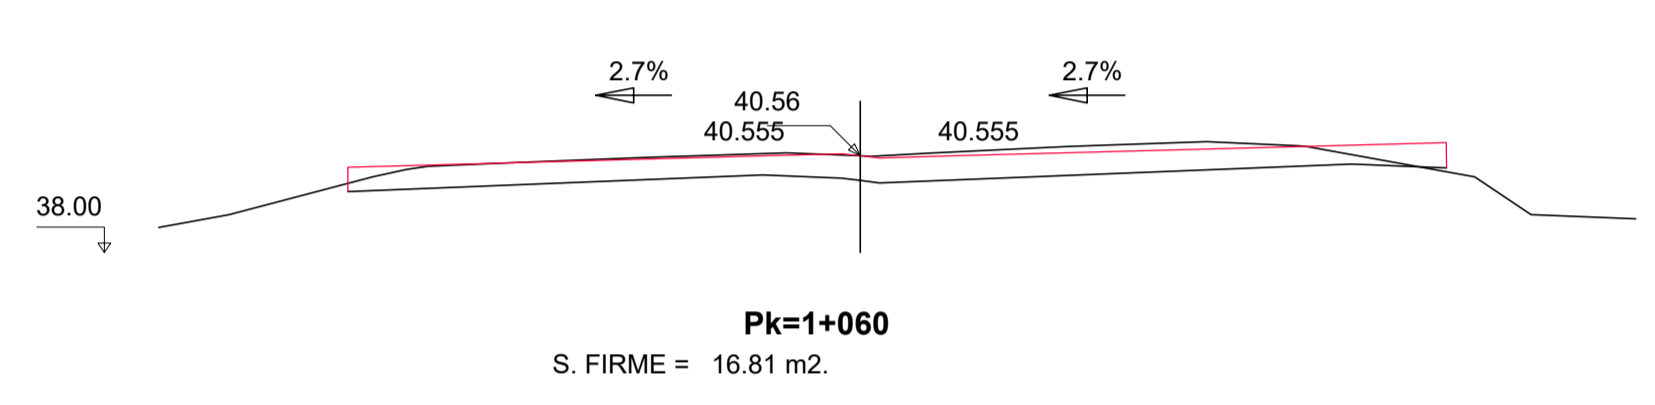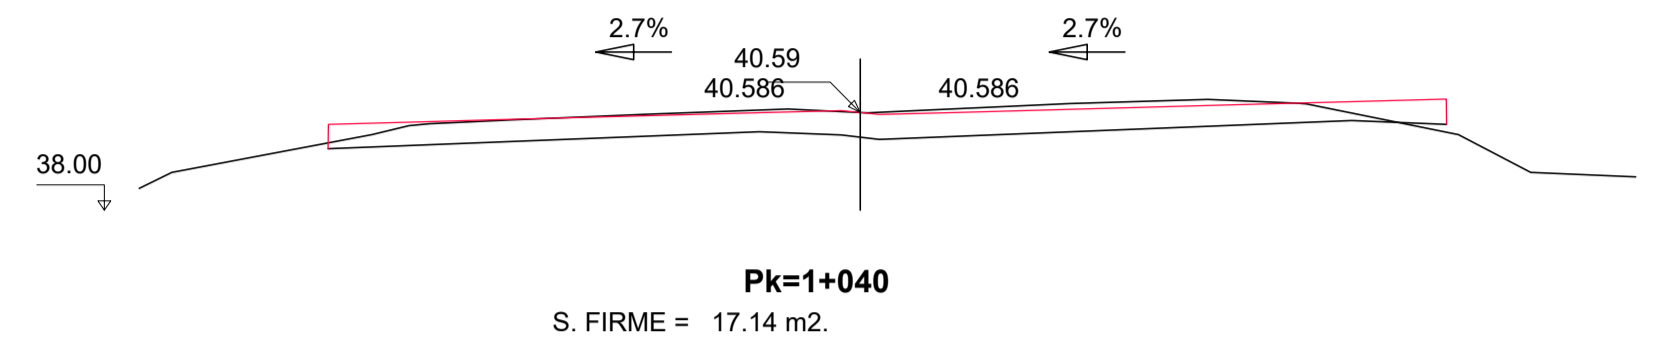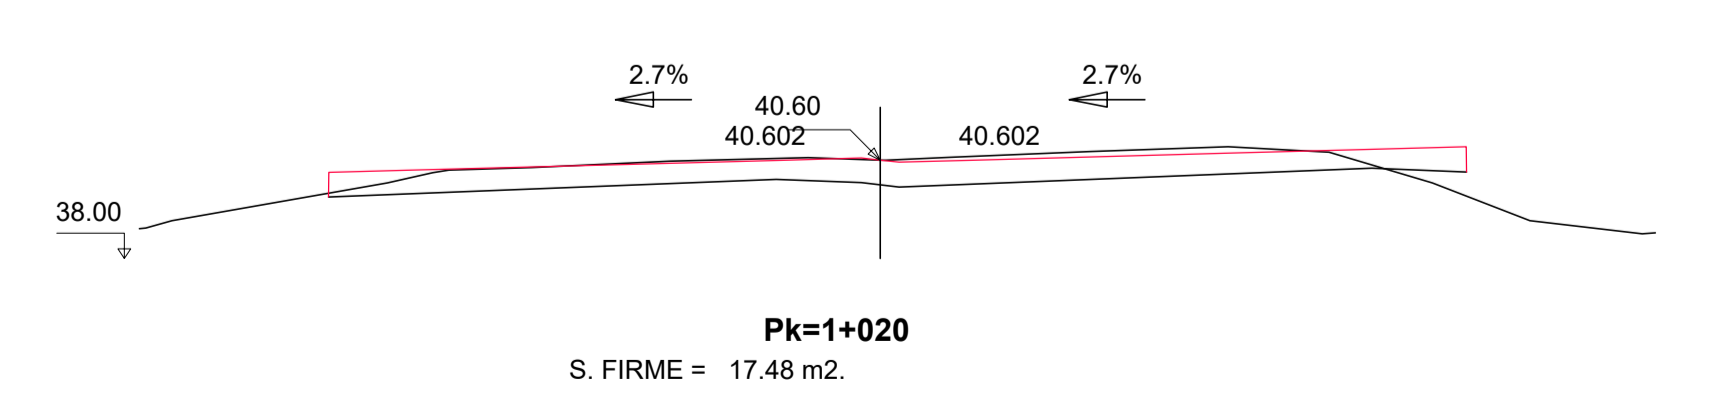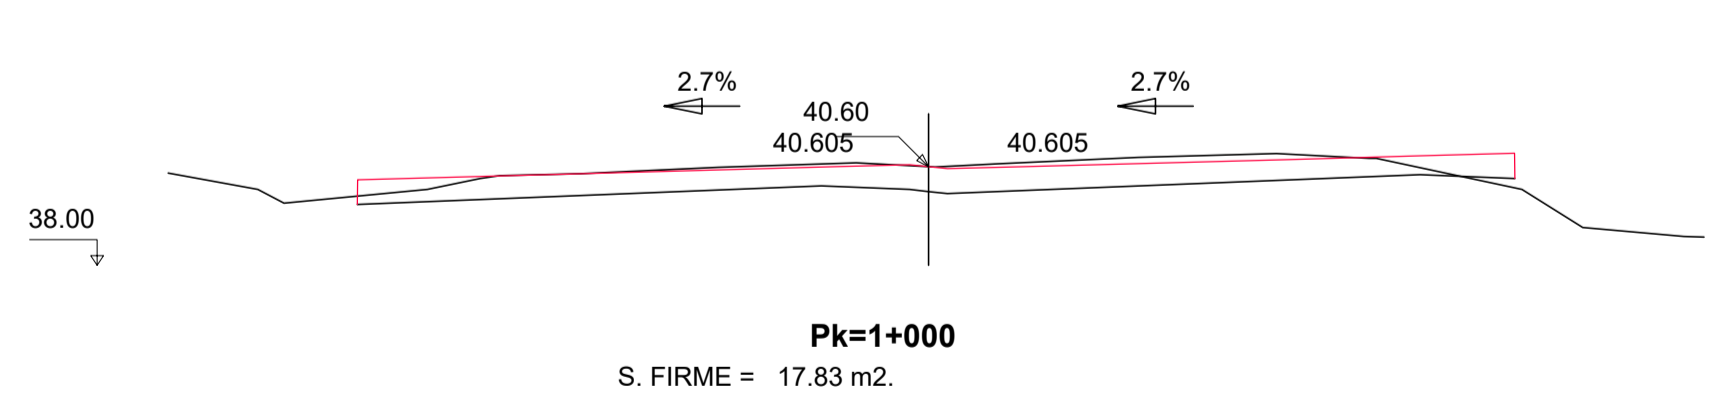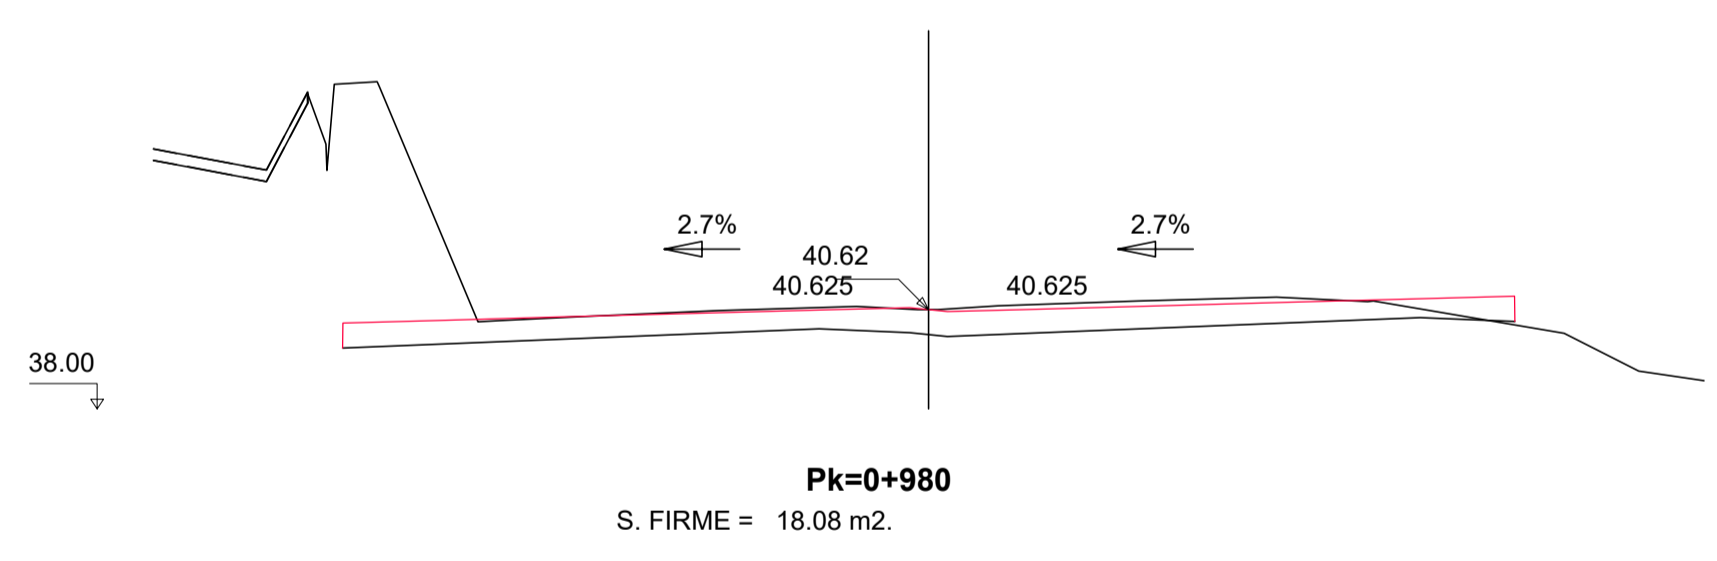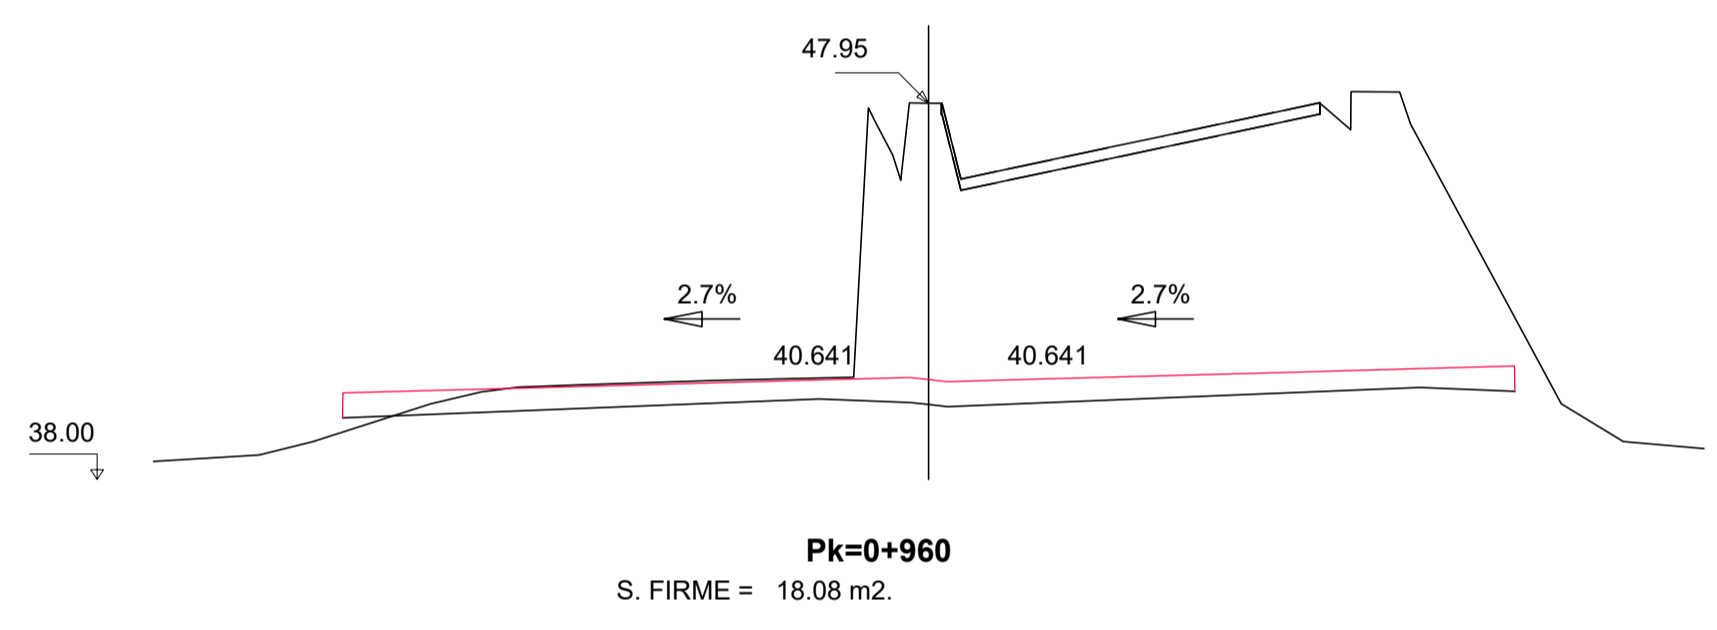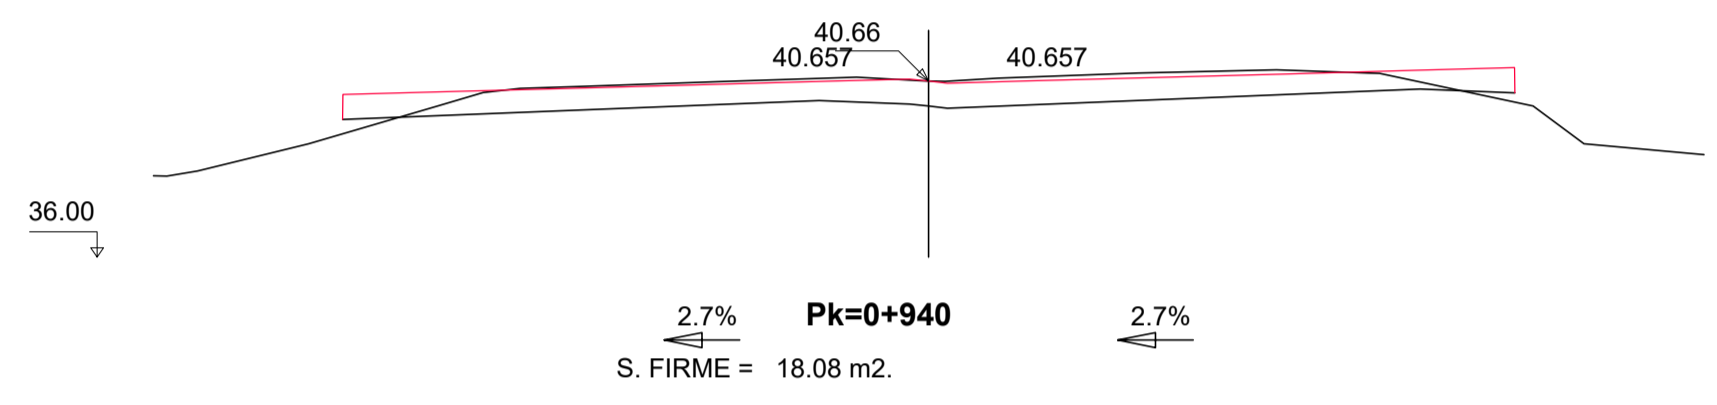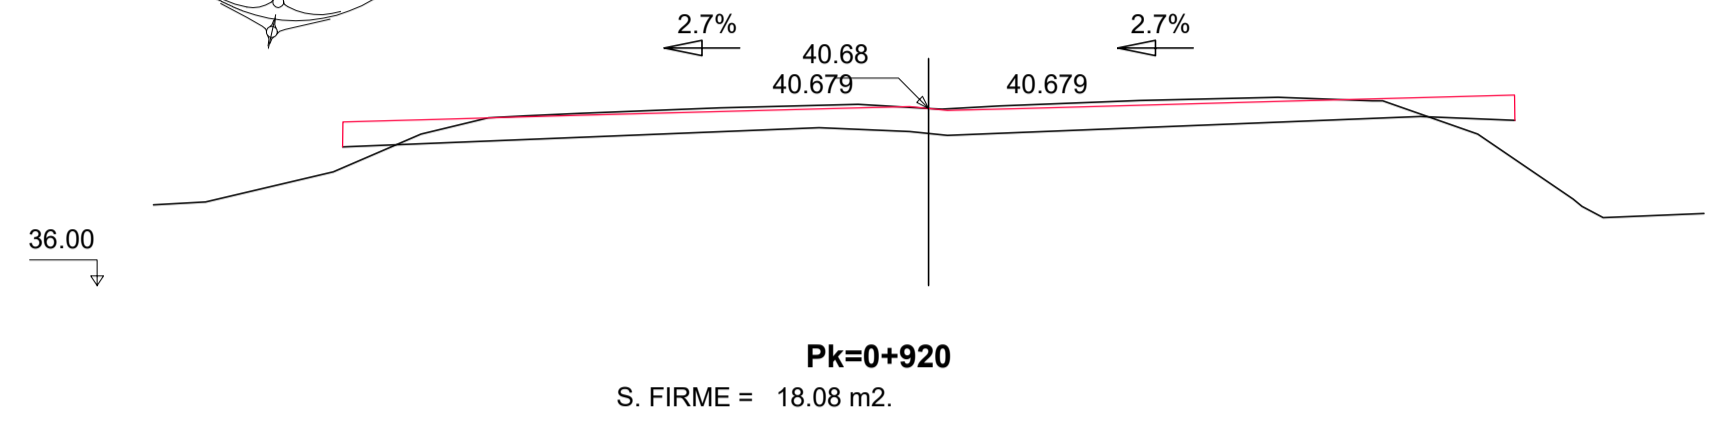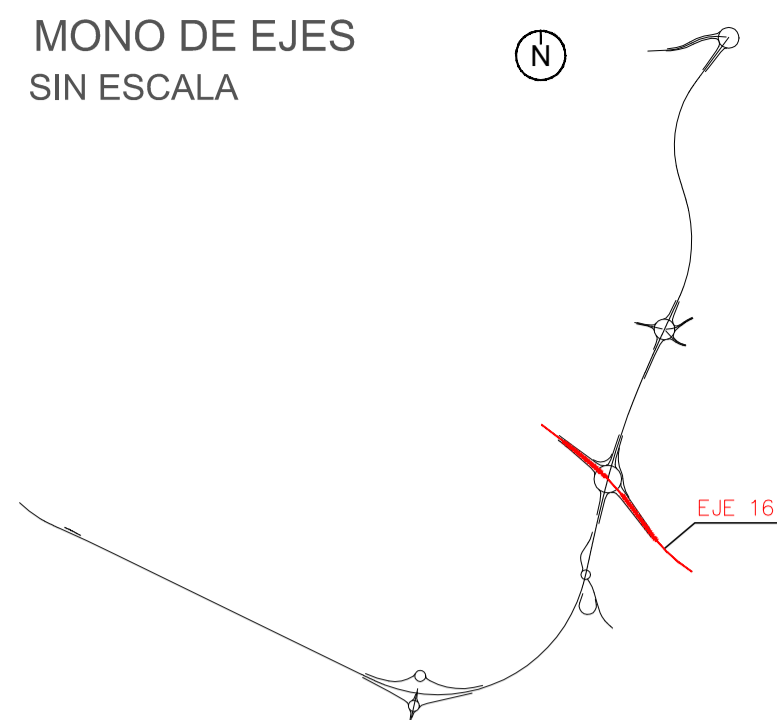

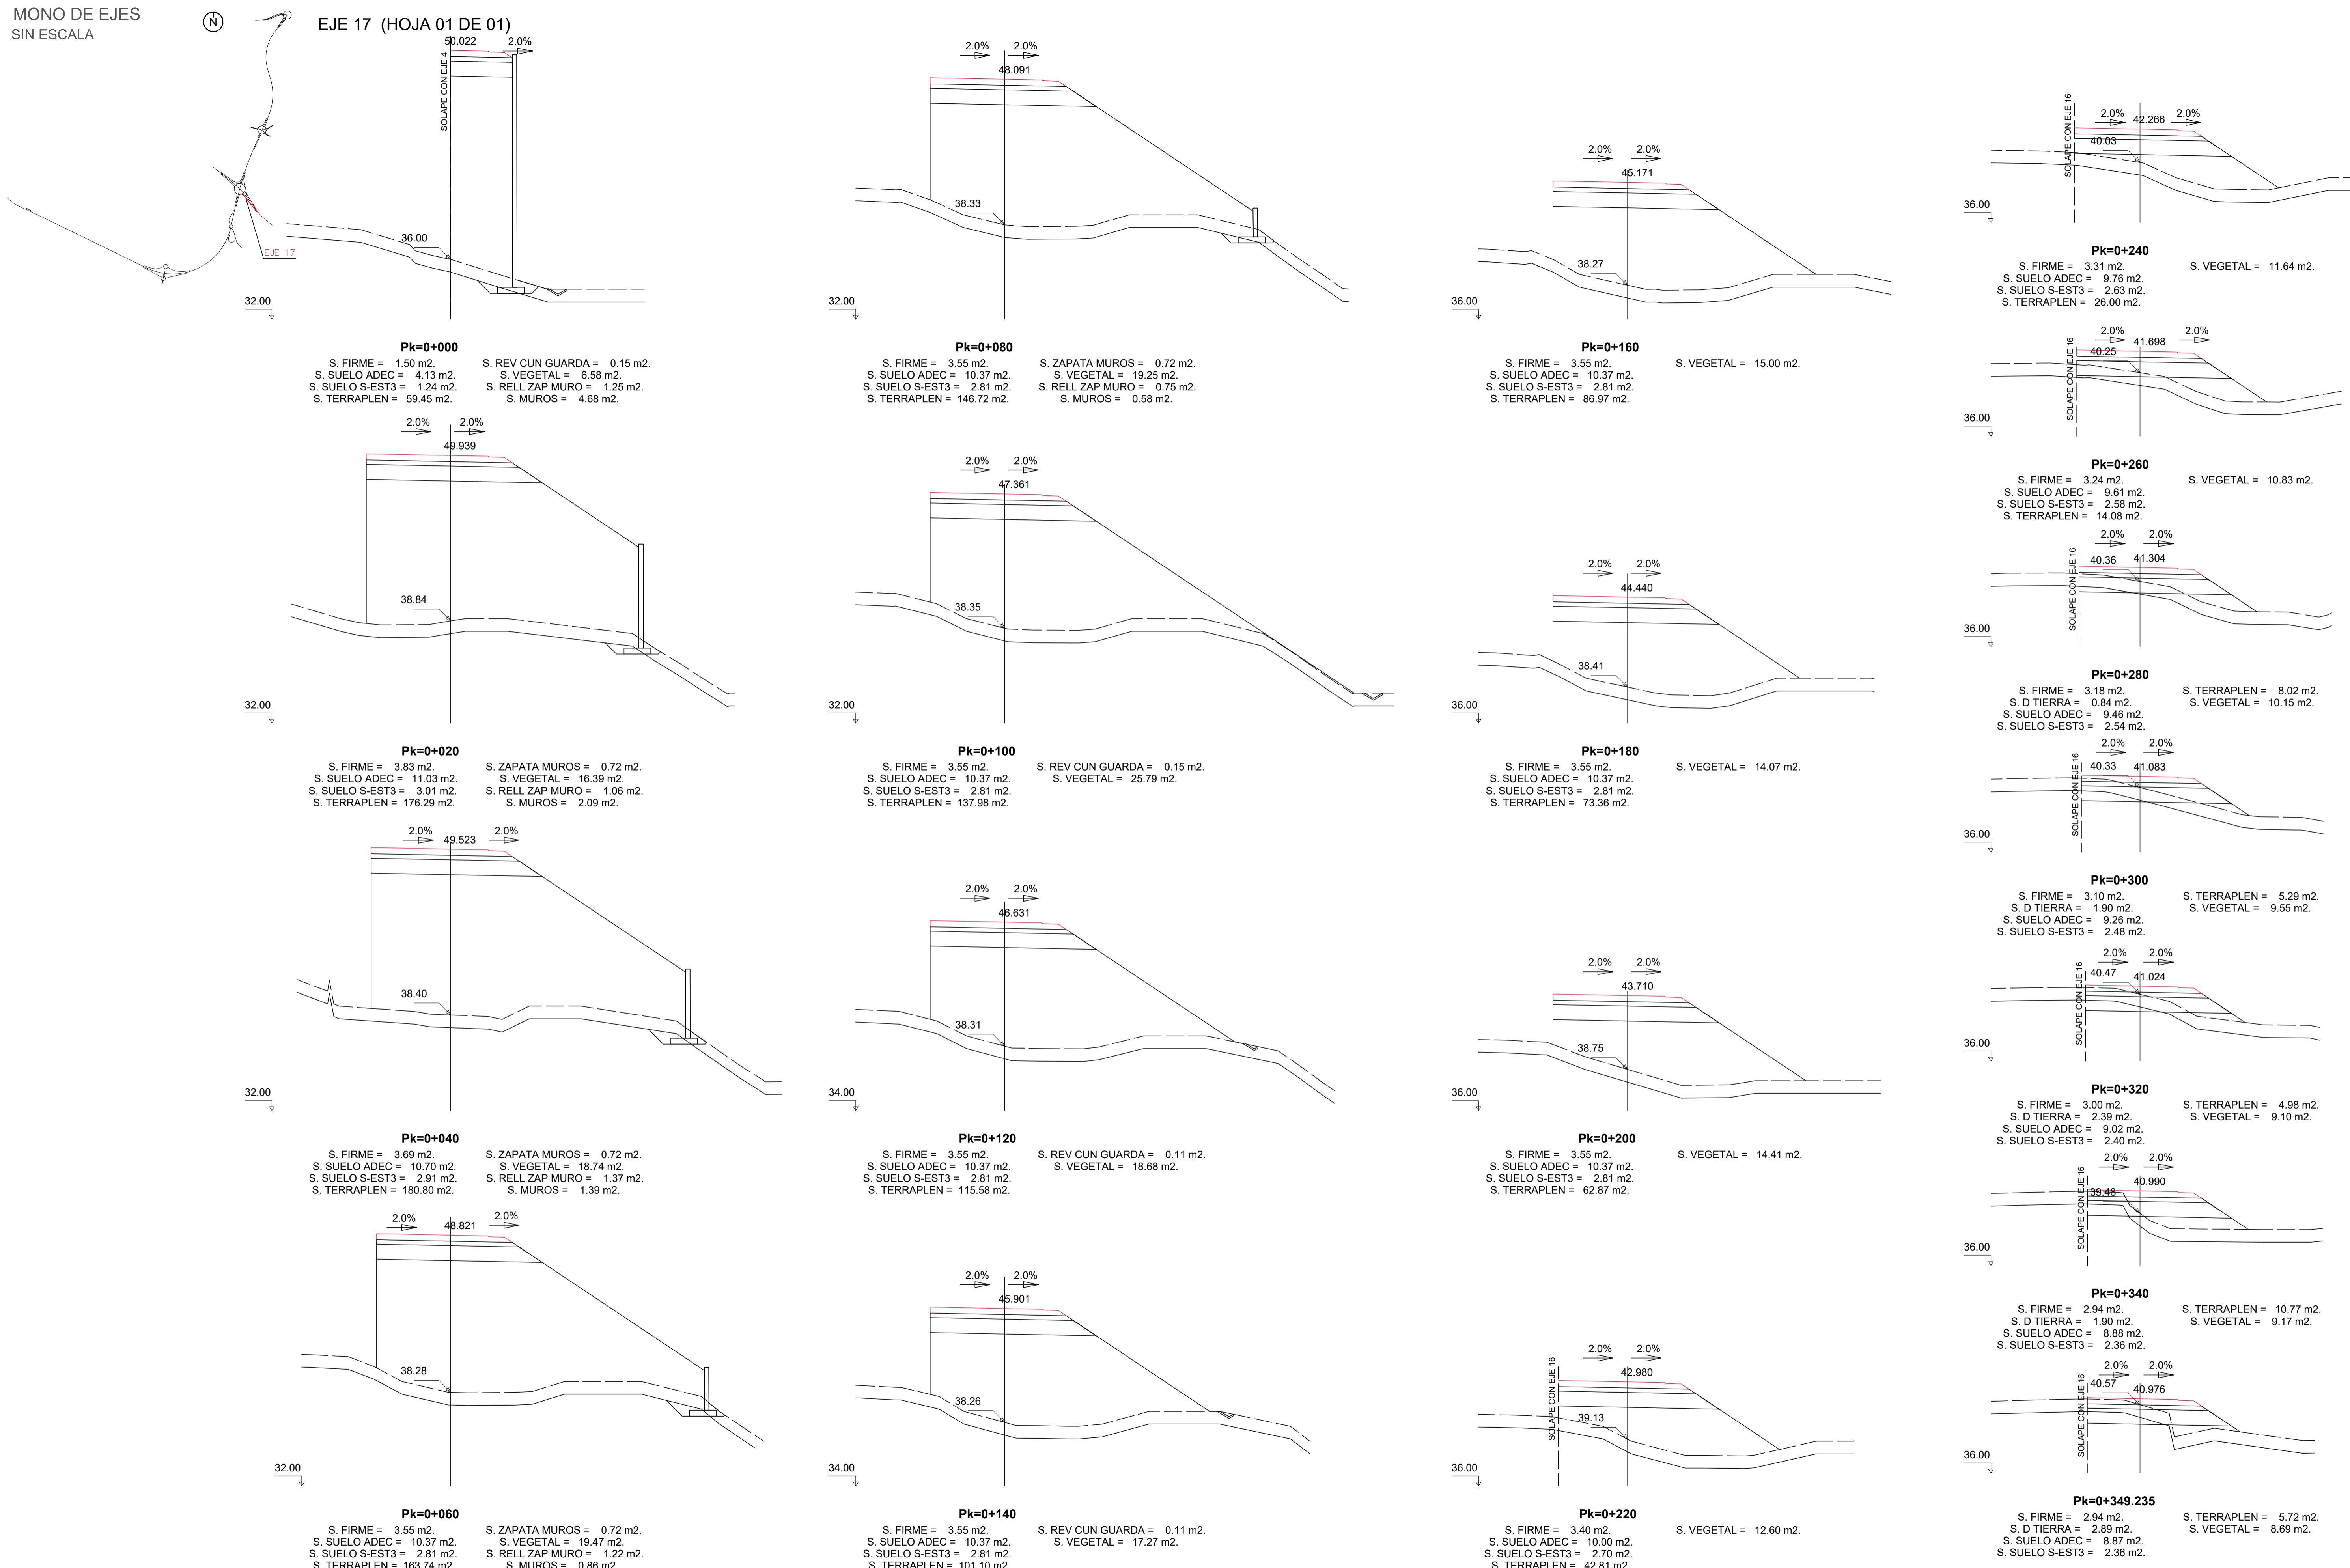


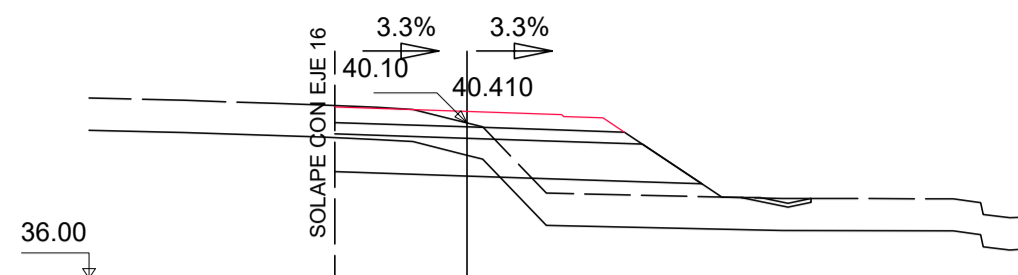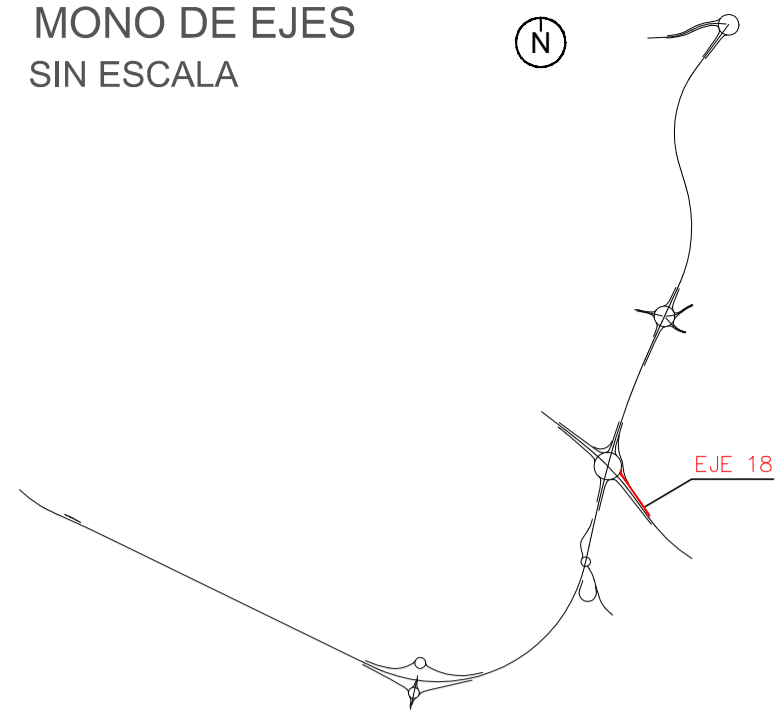


Pk=0+000
 S. FIRME = 2.96 m². S. TERRAPLEN = 8.04 m².
 S. D TIERRA = 3.16 m². S. REV CUN GUARDA = 0.16 m².
 S. SUELO ADEC = 8.93 m². S. VEGETAL = 10.71 m².
 S. SUELO S-EST3 = 2.37 m².

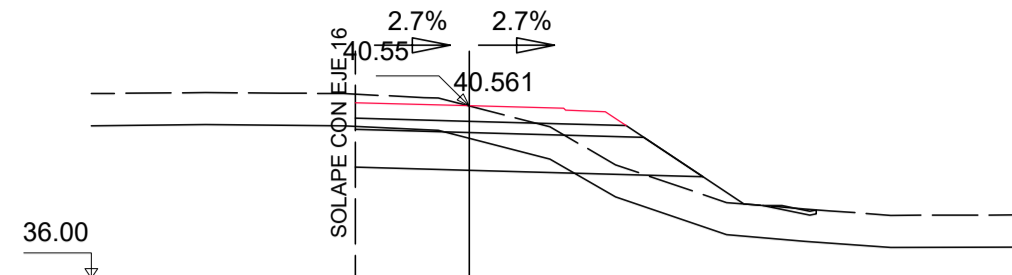


Pk=0+100
 S. FIRME = 2.75 m². S. TERRAPLEN = 5.27 m².
 S. D TIERRA = 4.50 m². S. REV CUN GUARDA = 0.12 m².
 S. SUELO ADEC = 8.41 m². S. VEGETAL = 10.36 m².
 S. SUELO S-EST3 = 2.22 m².

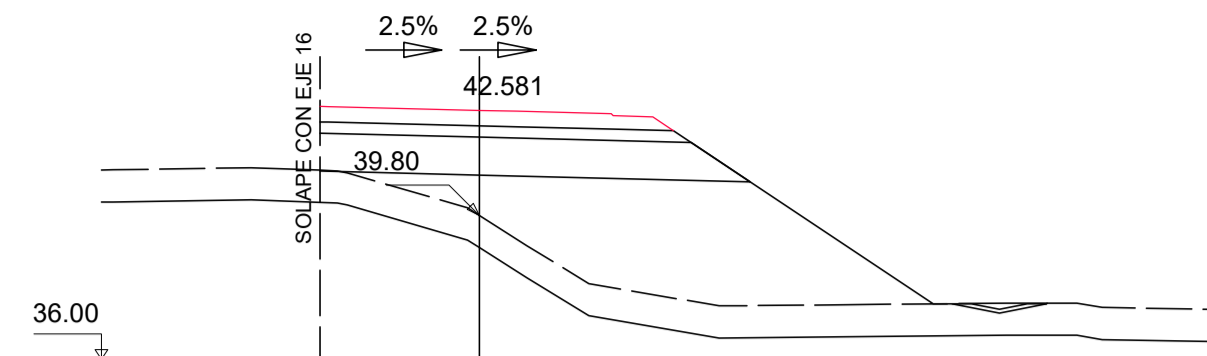


Pk=0+200
 S. FIRME = 3.64 m². S. REV CUN GUARDA = 0.20 m².
 S. SUELO ADEC = 10.59 m². S. VEGETAL = 16.34 m².
 S. SUELO S-EST3 = 2.87 m². S. TERRAPLEN = 44.51 m².

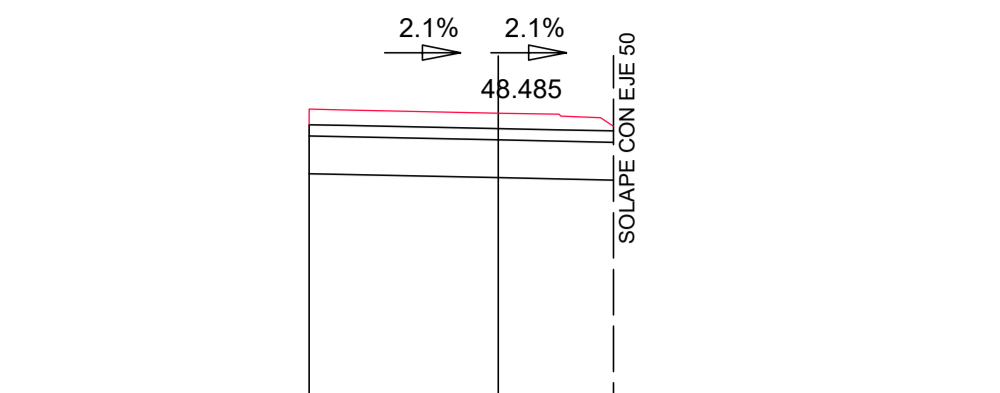


Pk=0+300
 S. FIRME = 3.18 m². S. VEGETAL = 6.84 m².
 S. SUELO ADEC = 9.05 m².
 S. SUELO S-EST3 = 2.42 m².
 S. TERRAPLEN = 72.32 m².

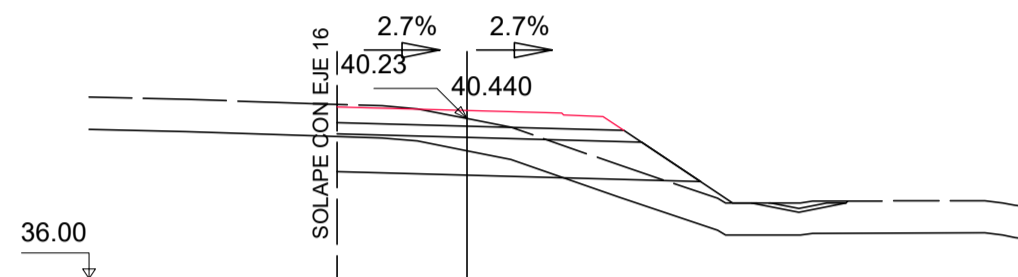


Pk=0+020
 S. FIRME = 2.92 m². S. TERRAPLEN = 5.16 m².
 S. D TIERRA = 3.89 m². S. REV CUN GUARDA = 0.20 m².
 S. SUELO ADEC = 8.84 m². S. VEGETAL = 11.48 m².
 S. SUELO S-EST3 = 2.35 m².

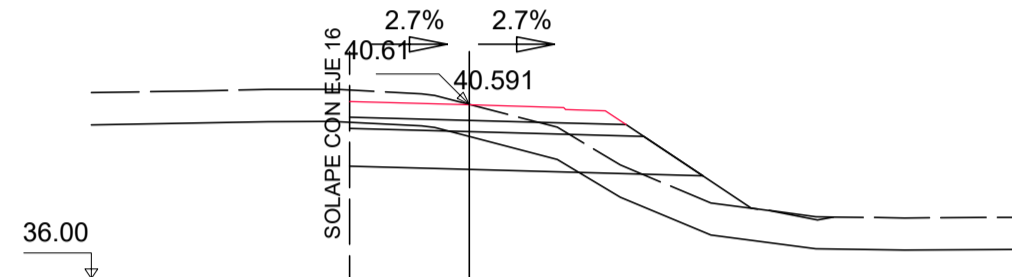


Pk=0+120
 S. FIRME = 2.81 m². S. TERRAPLEN = 5.92 m².
 S. D TIERRA = 4.96 m². S. VEGETAL = 10.88 m².
 S. SUELO ADEC = 8.57 m².
 S. SUELO S-EST3 = 2.26 m².

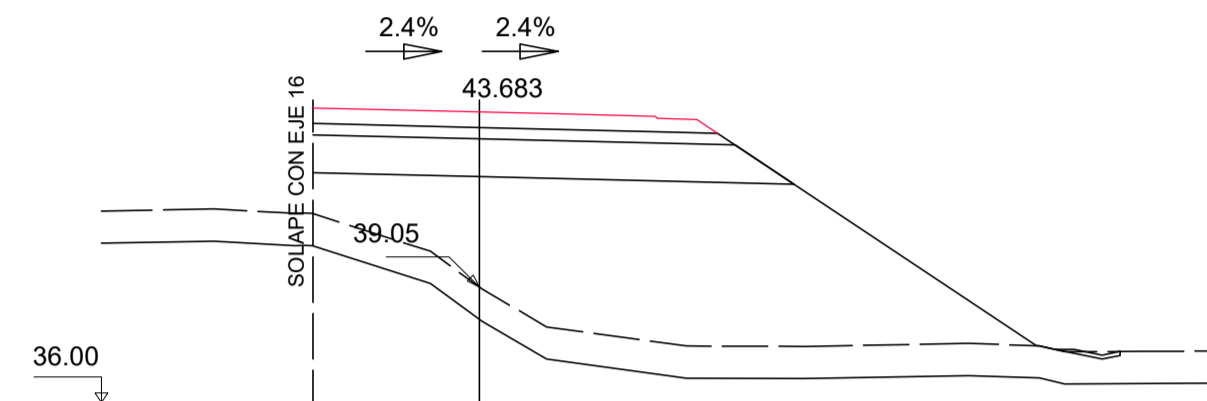


Pk=0+220
 S. FIRME = 4.20 m². S. REV CUN GUARDA = 0.15 m².
 S. SUELO ADEC = 11.95 m². S. VEGETAL = 18.15 m².
 S. SUELO S-EST3 = 3.28 m². S. TERRAPLEN = 73.22 m².

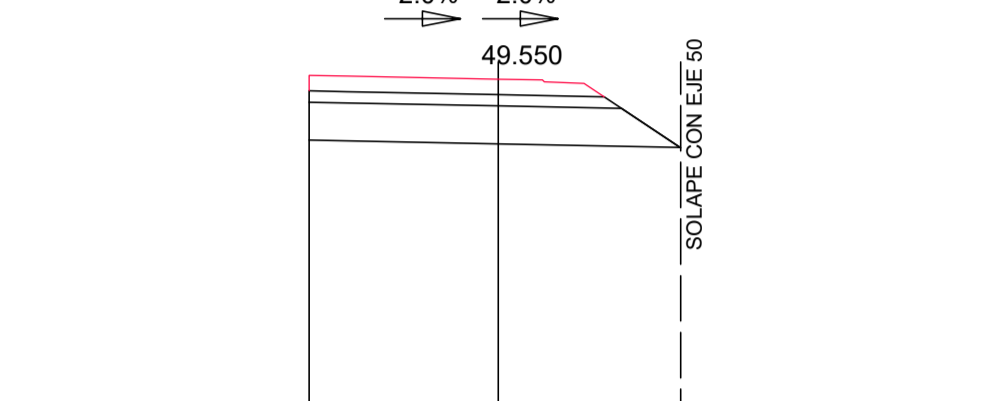


Pk=0+320
 S. FIRME = 3.01 m². S. VEGETAL = 8.35 m².
 S. SUELO ADEC = 9.04 m².
 S. SUELO S-EST3 = 2.41 m².
 S. TERRAPLEN = 99.74 m².

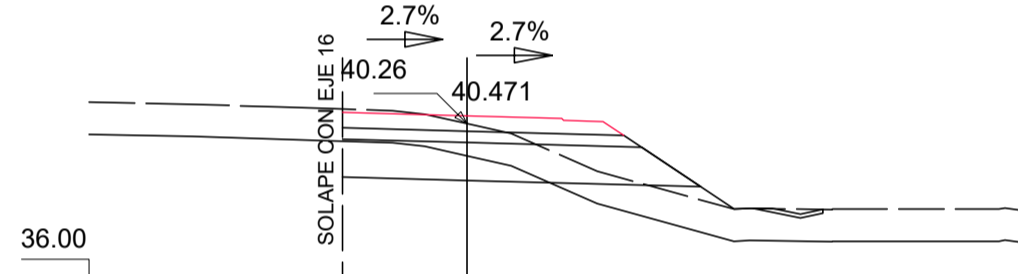


Pk=0+040
 S. FIRME = 2.86 m². S. TERRAPLEN = 5.33 m².
 S. D TIERRA = 3.71 m². S. REV CUN GUARDA = 0.16 m².
 S. SUELO ADEC = 8.69 m². S. VEGETAL = 10.80 m².
 S. SUELO S-EST3 = 2.30 m².

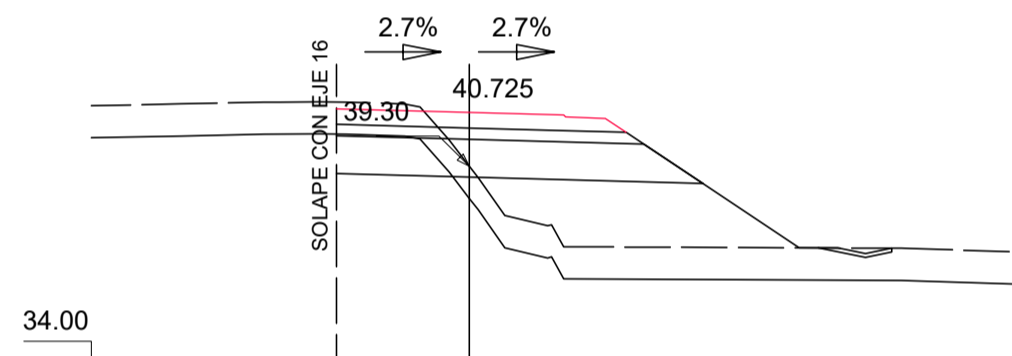


Pk=0+140
 S. FIRME = 2.95 m². S. TERRAPLEN = 20.06 m².
 S. D TIERRA = 2.71 m². S. REV CUN GUARDA = 0.17 m².
 S. SUELO ADEC = 8.91 m². S. VEGETAL = 12.49 m².
 S. SUELO S-EST3 = 2.37 m².

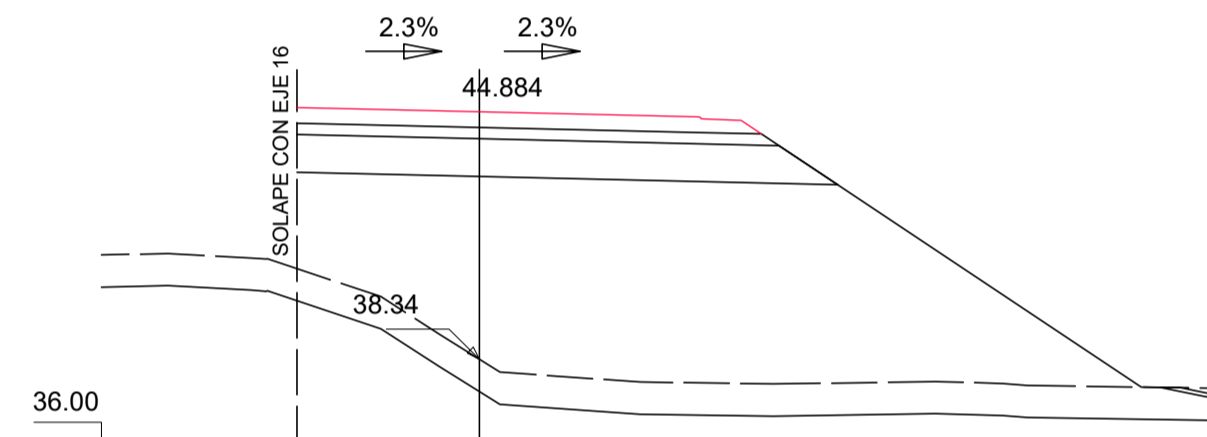


Pk=0+240
 S. FIRME = 4.85 m². S. REV CUN GUARDA = 0.16 m².
 S. SUELO ADEC = 13.53 m². S. VEGETAL = 20.98 m².
 S. SUELO S-EST3 = 3.76 m². S. TERRAPLEN = 108.41 m².

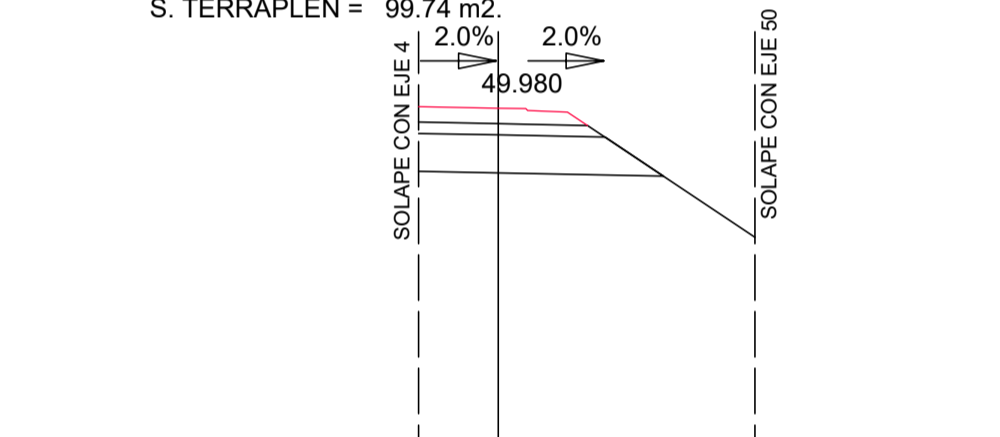


Pk=0+340
 S. FIRME = 1.64 m². S. VEGETAL = 7.56 m².
 S. SUELO ADEC = 5.70 m².
 S. SUELO S-EST3 = 1.41 m².
 S. TERRAPLEN = 94.53 m².

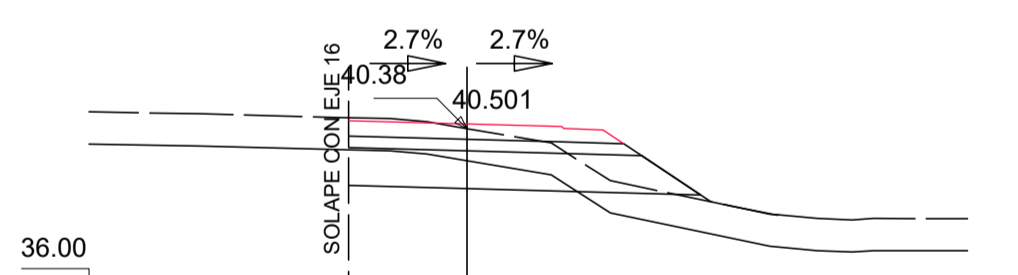


Pk=0+060
 S. FIRME = 2.80 m². S. TERRAPLEN = 3.82 m².
 S. D TIERRA = 4.21 m². S. REV CUN GUARDA = 0.14 m².
 S. SUELO ADEC = 8.53 m². S. VEGETAL = 9.67 m².
 S. SUELO S-EST3 = 2.25 m².

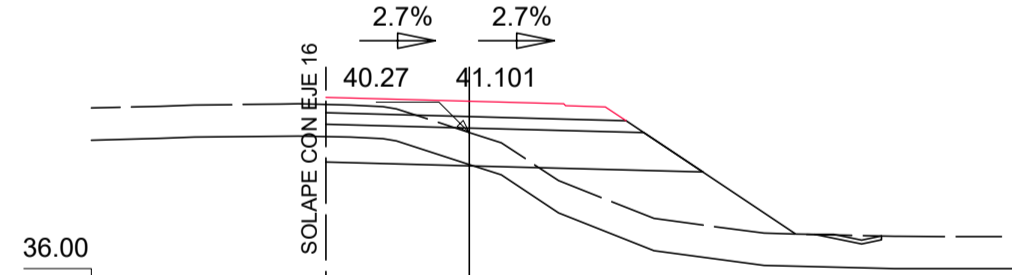


Pk=0+160
 S. FIRME = 3.07 m². S. TERRAPLEN = 13.69 m².
 S. D TIERRA = 1.85 m². S. REV CUN GUARDA = 0.15 m².
 S. SUELO ADEC = 9.19 m². S. VEGETAL = 12.49 m².
 S. SUELO S-EST3 = 2.45 m².

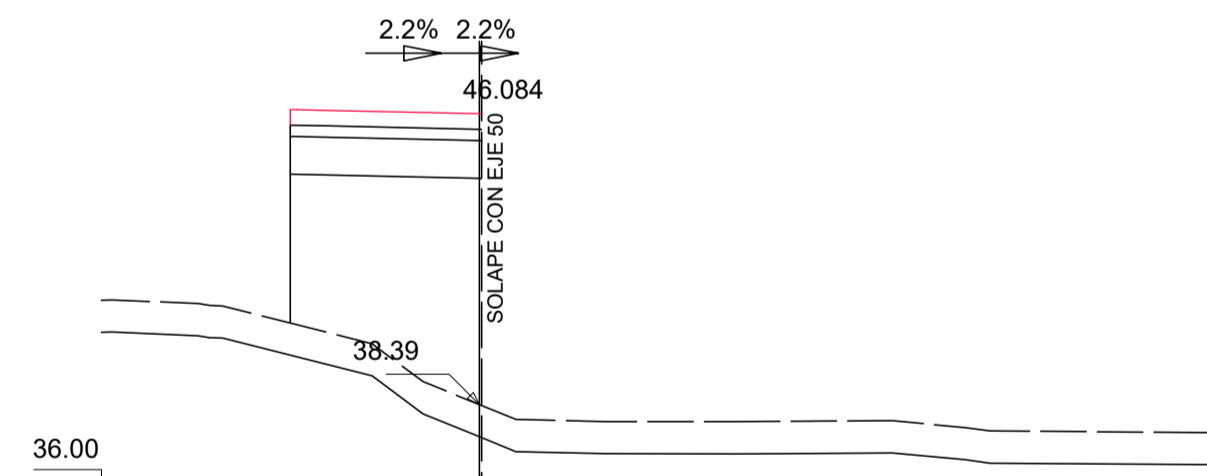


Pk=0+260
 S. FIRME = 2.08 m². S. VEGETAL = 4.30 m².
 S. SUELO ADEC = 5.06 m².
 S. SUELO S-EST3 = 1.52 m². S. TERRAPLEN = 28.85 m².

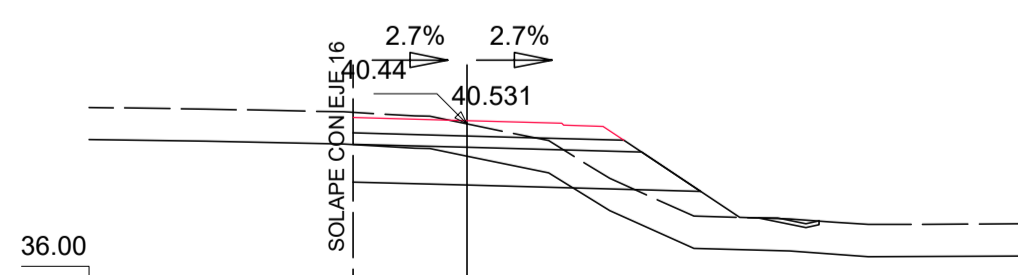


Pk=0+080
 S. FIRME = 2.75 m². S. TERRAPLEN = 5.67 m².
 S. D TIERRA = 4.17 m². S. REV CUN GUARDA = 0.14 m².
 S. SUELO ADEC = 8.41 m². S. VEGETAL = 10.48 m².
 S. SUELO S-EST3 = 2.22 m².

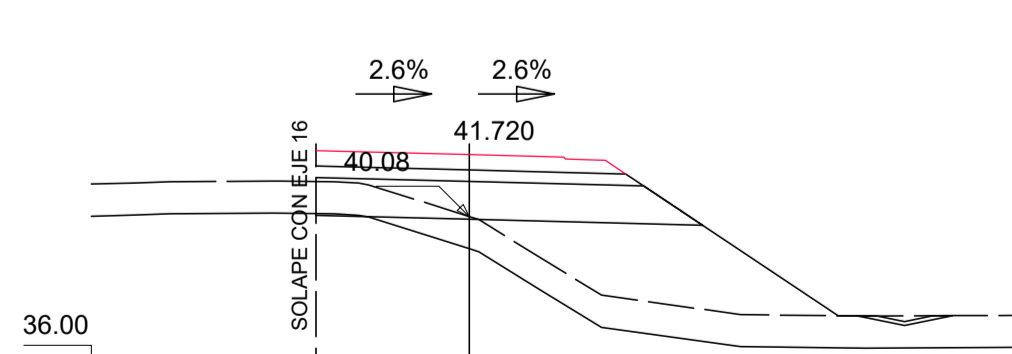


Pk=0+180
 S. FIRME = 3.17 m². S. TERRAPLEN = 24.40 m².
 S. D TIERRA = 0.05 m². S. REV CUN GUARDA = 0.20 m².
 S. SUELO ADEC = 9.44 m². S. VEGETAL = 14.30 m².
 S. SUELO S-EST3 = 2.53 m².

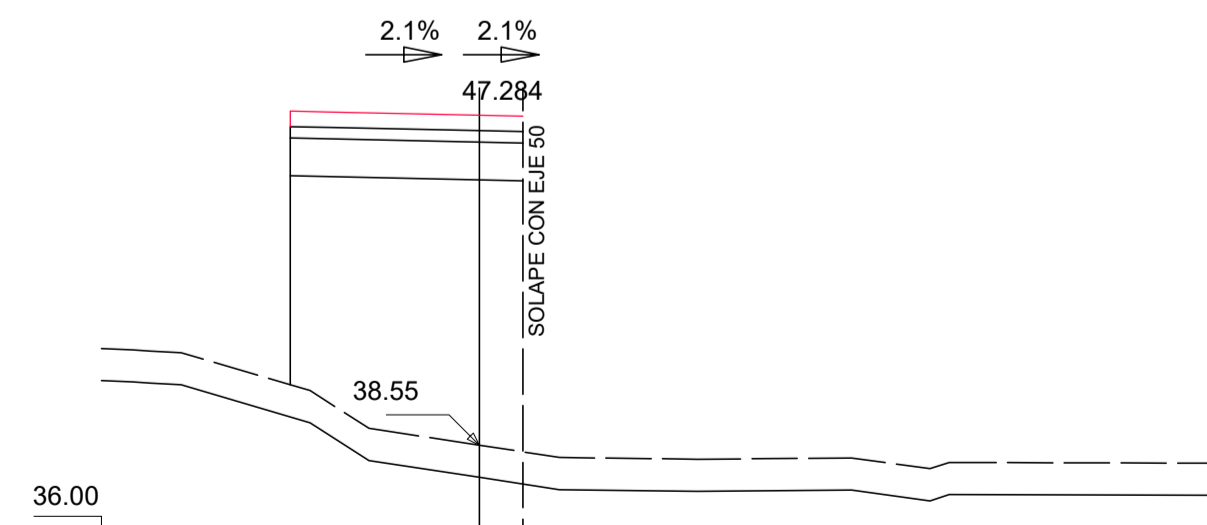


Pk=0+280
 S. FIRME = 2.52 m². S. VEGETAL = 5.23 m².
 S. SUELO ADEC = 6.16 m².
 S. SUELO S-EST3 = 1.85 m². S. TERRAPLEN = 45.88 m².

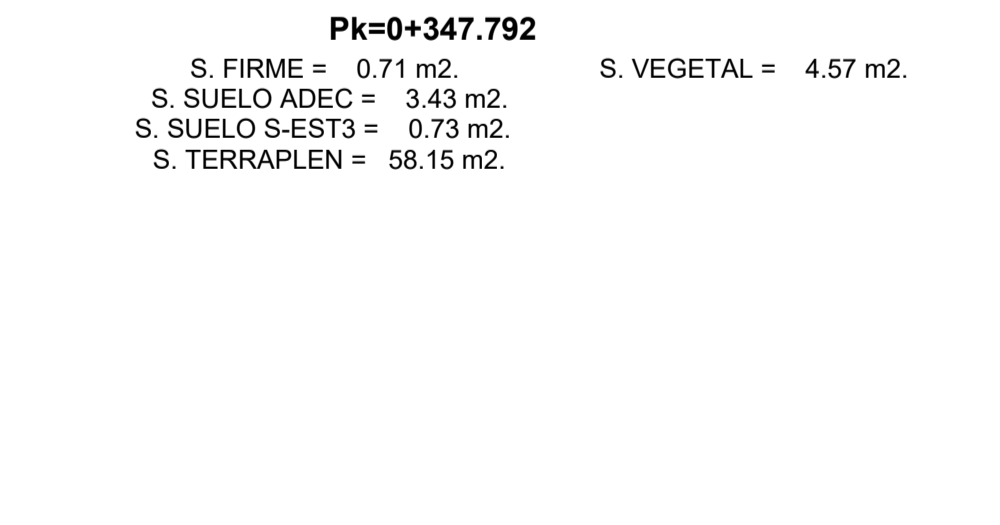


Pk=0+347.792
 S. FIRME = 0.71 m². S. VEGETAL = 4.57 m².
 S. SUELO ADEC = 3.43 m².
 S. SUELO S-EST3 = 0.73 m². S. TERRAPLEN = 58.15 m².

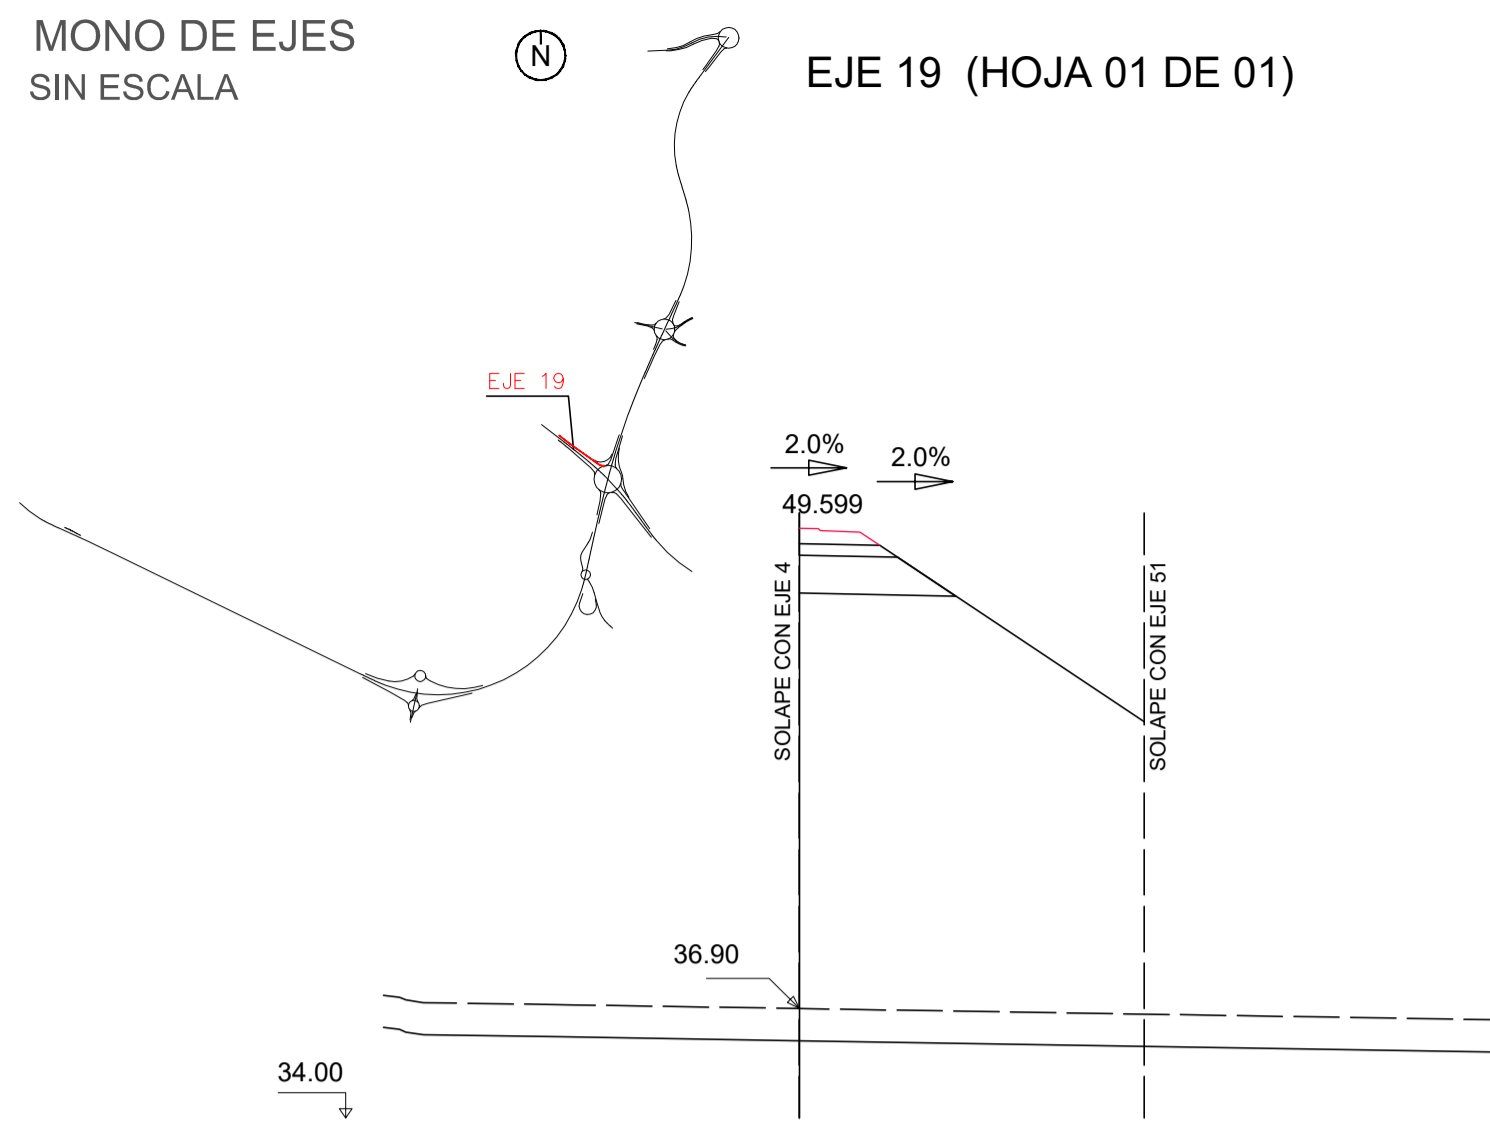


Pk=0+000
 S. FIRME = 0.68 m2.
 S. SUELO ADEC = 3.37 m2.
 S. SUELO S-EST3 = 0.71 m2.
 S. TERRAPLEN = 99.87 m2.
 S. VEGETAL = 7.76 m2.

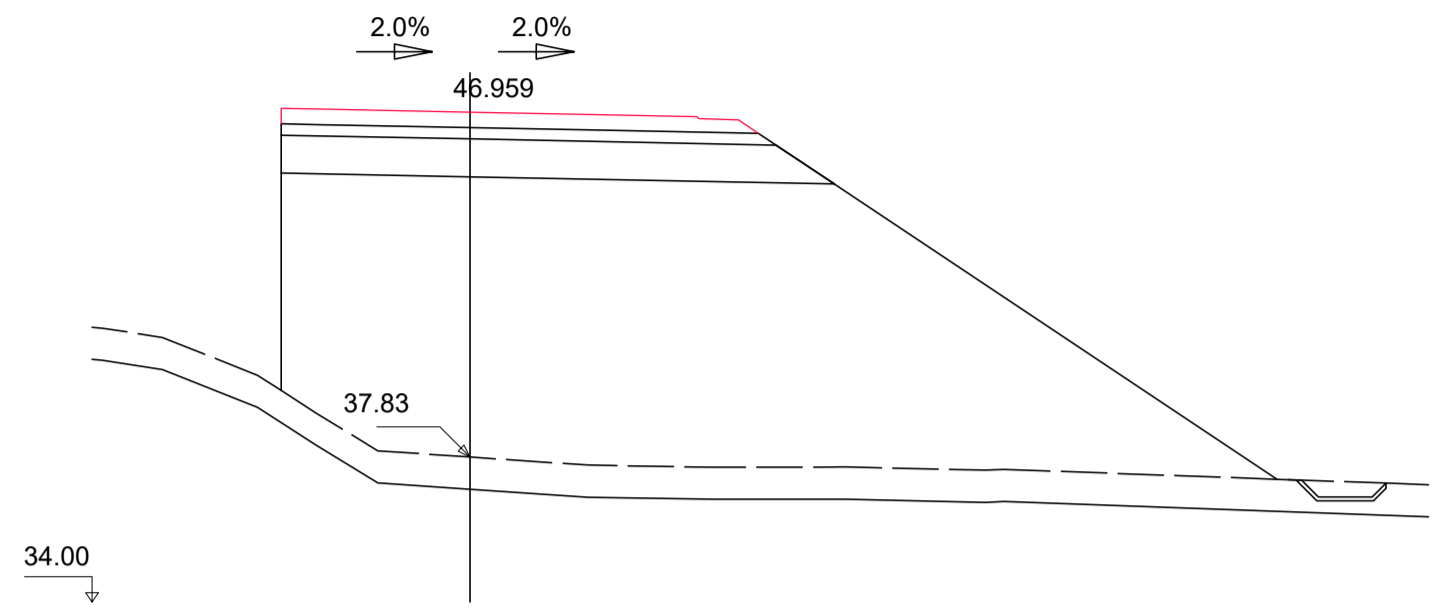

Pk=0+080
 S. FIRME = 4.99 m2.
 S. SUELO ADEC = 13.87 m2.
 S. SUELO S-EST3 = 3.86 m2.
 S. TERRAPLEN = 174.56 m2.
 S. REV CUN GUARDA = 0.27 m2.
 S. VEGETAL = 24.84 m2.

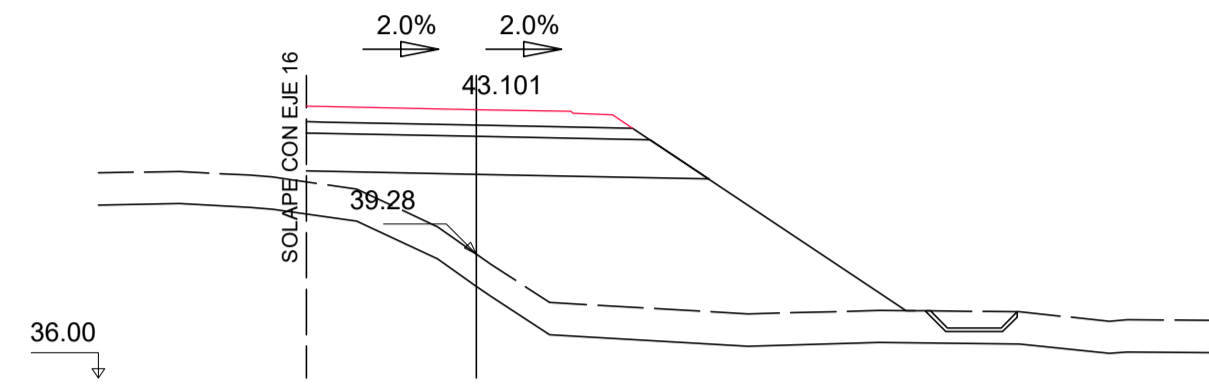


Pk=0+160
 S. FIRME = 3.35 m2.
 S. SUELO ADEC = 9.86 m2.
 S. SUELO S-EST3 = 2.66 m2.
 S. TERRAPLEN = 48.25 m2.
 S. REV CUN GUARDA = 0.27 m2.
 S. VEGETAL = 15.98 m2.

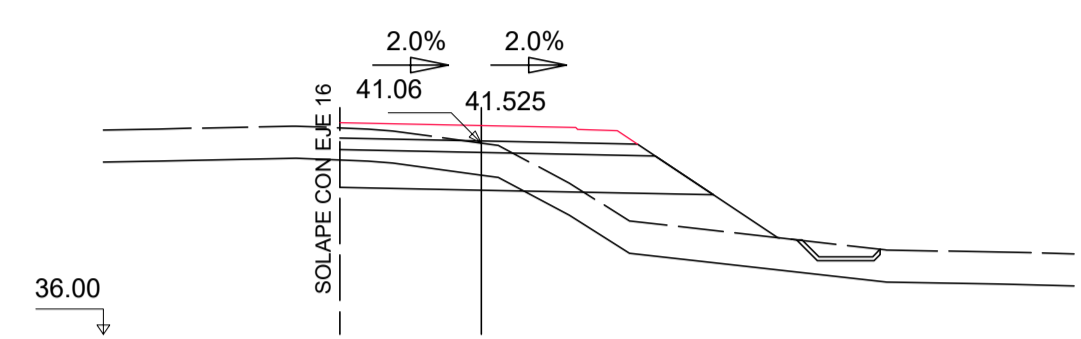


Pk=0+240
 S. FIRME = 3.04 m2.
 S. D TIERRA = 2.51 m2.
 S. SUELO ADEC = 9.11 m2.
 S. SUELO S-EST3 = 2.43 m2.
 S. TERRAPLEN = 9.66 m2.
 S. REV CUN GUARDA = 0.24 m2.
 S. VEGETAL = 12.15 m2.




Pk=0+020
 S. FIRME = 3.28 m2.
 S. SUELO ADEC = 9.70 m2.
 S. SUELO S-EST3 = 2.61 m2.
 S. TERRAPLEN = 157.42 m2.
 S. VEGETAL = 12.09 m2.

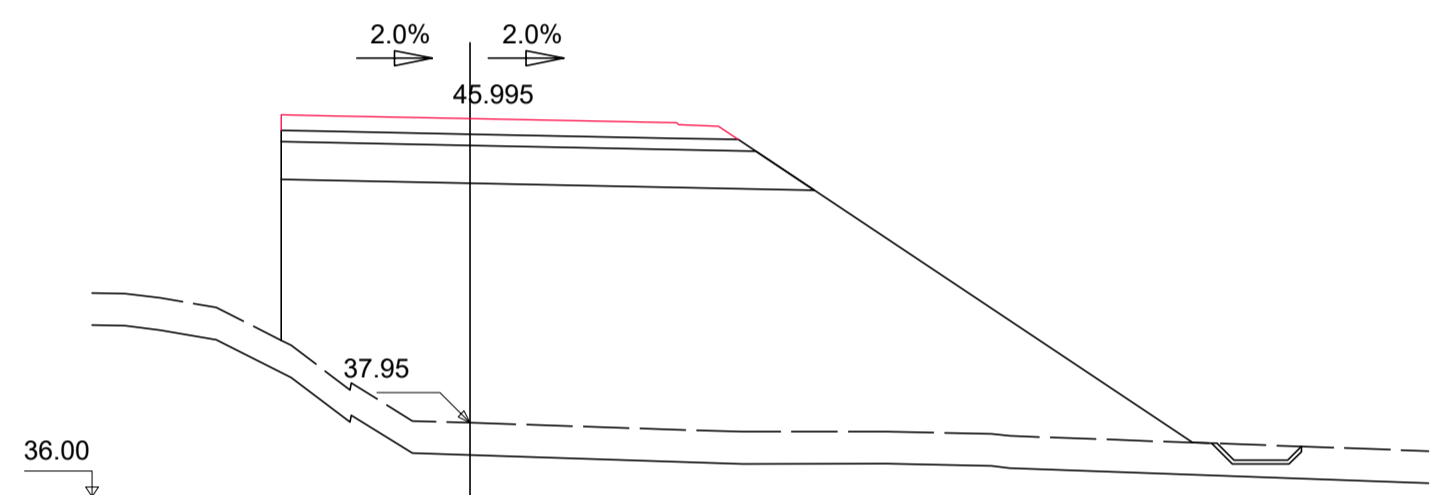


Pk=0+100
 S. FIRME = 4.77 m2.
 S. SUELO ADEC = 13.33 m2.
 S. SUELO S-EST3 = 3.70 m2.
 S. TERRAPLEN = 139.82 m2.
 S. REV CUN GUARDA = 0.27 m2.
 S. VEGETAL = 22.94 m2.

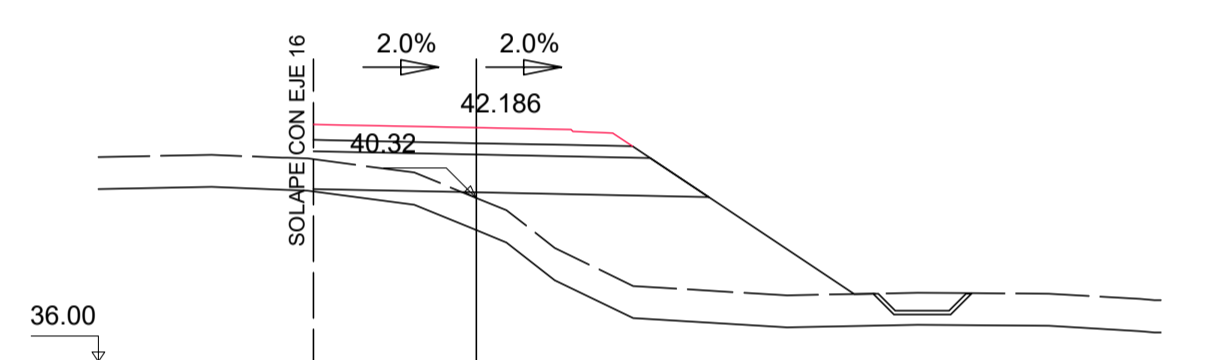


Pk=0+180
 S. FIRME = 3.27 m2.
 S. SUELO ADEC = 9.68 m2.
 S. SUELO S-EST3 = 2.60 m2.
 S. TERRAPLEN = 26.84 m2.
 S. REV CUN GUARDA = 0.29 m2.
 S. VEGETAL = 14.80 m2.

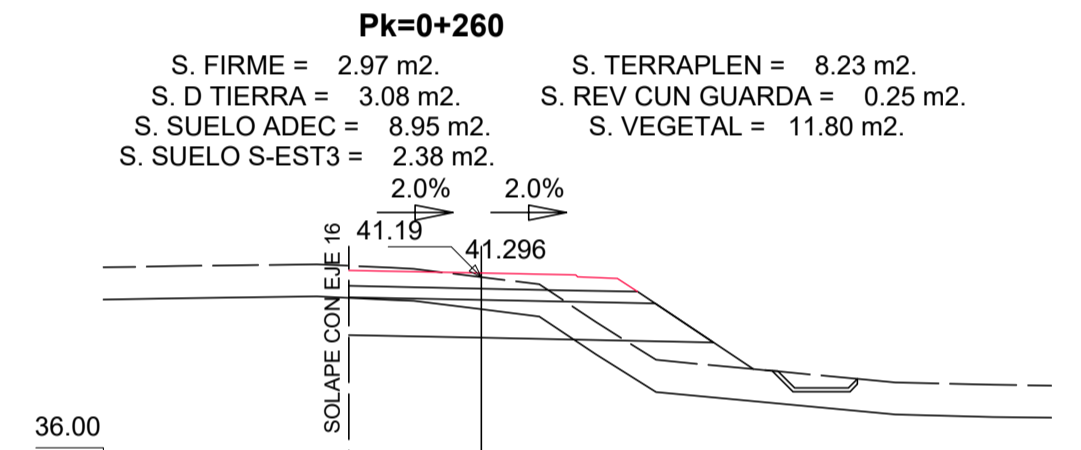


Pk=0+260
 S. FIRME = 2.97 m2.
 S. D TIERRA = 3.08 m2.
 S. SUELO ADEC = 8.95 m2.
 S. SUELO S-EST3 = 2.38 m2.
 S. TERRAPLEN = 8.23 m2.
 S. REV CUN GUARDA = 0.25 m2.
 S. VEGETAL = 11.80 m2.

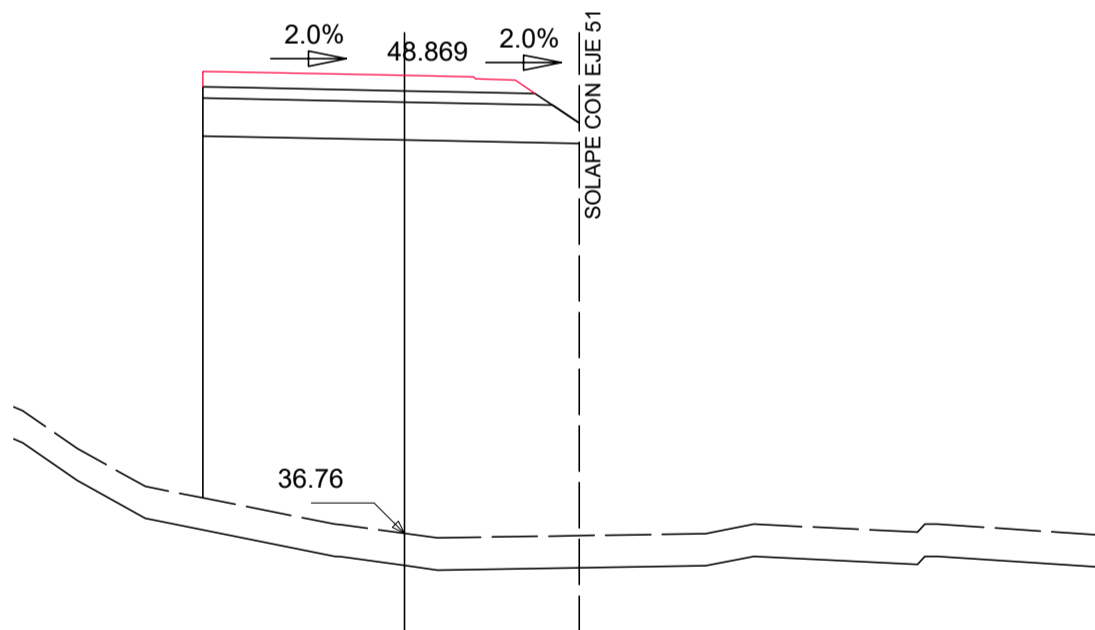


Pk=0+040
 S. FIRME = 3.42 m2.
 S. SUELO ADEC = 9.80 m2.
 S. SUELO S-EST3 = 2.71 m2.
 S. TERRAPLEN = 110.24 m2.
 S. VEGETAL = 8.47 m2.

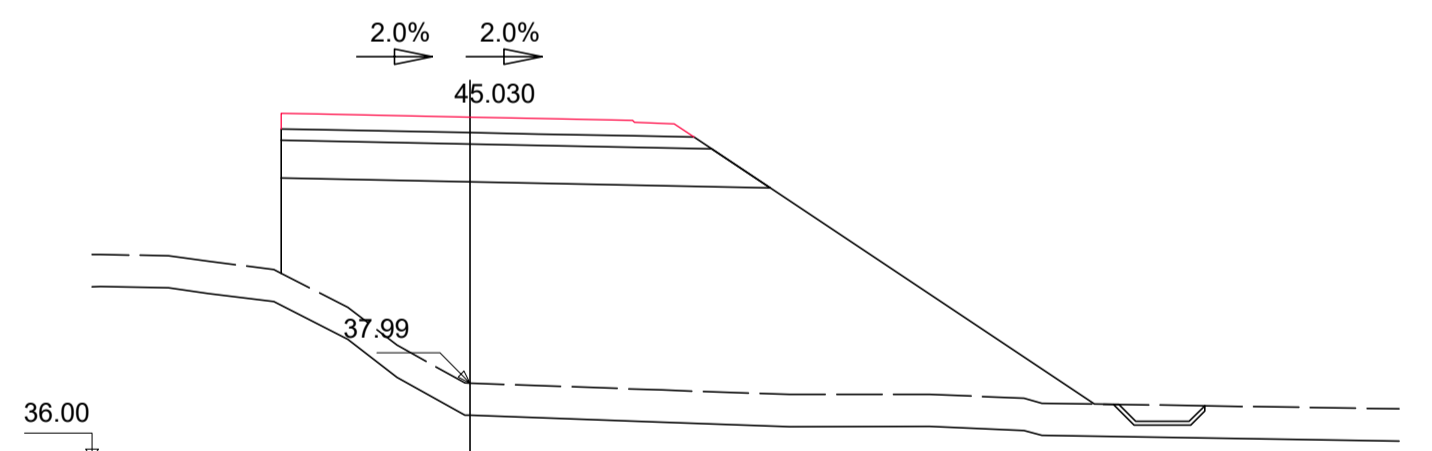


Pk=0+120
 S. FIRME = 4.29 m2.
 S. SUELO ADEC = 12.16 m2.
 S. SUELO S-EST3 = 3.35 m2.
 S. TERRAPLEN = 105.03 m2.
 S. REV CUN GUARDA = 0.27 m2.
 S. VEGETAL = 20.77 m2.

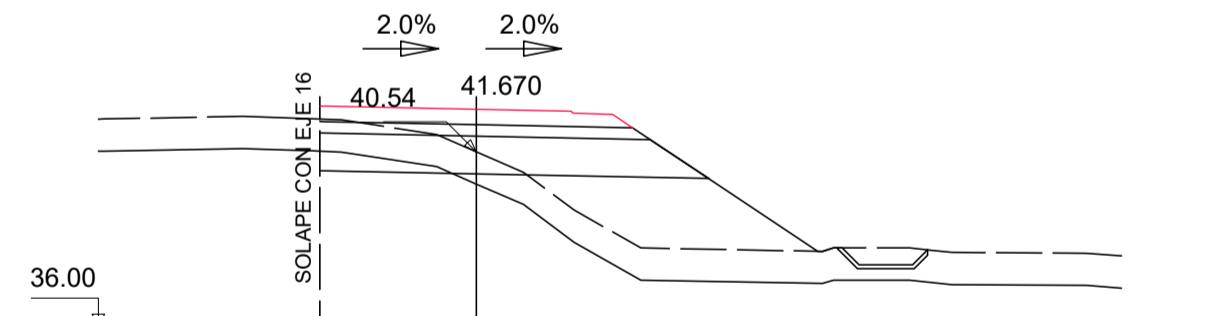


Pk=0+200
 S. FIRME = 3.20 m2.
 S. D TIERRA = 1.17 m2.
 S. SUELO ADEC = 9.51 m2.
 S. SUELO S-EST3 = 2.55 m2.
 S. TERRAPLEN = 17.81 m2.
 S. REV CUN GUARDA = 0.27 m2.
 S. VEGETAL = 13.67 m2.

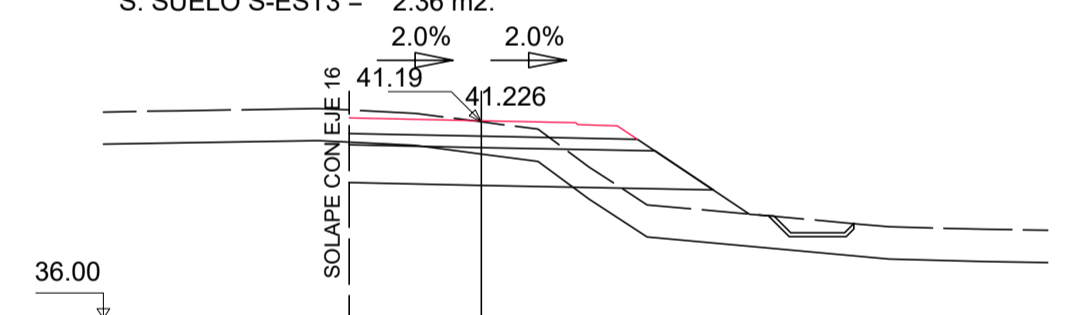


Pk=0+280
 S. FIRME = 2.94 m2.
 S. D TIERRA = 4.47 m2.
 S. SUELO ADEC = 8.87 m2.
 S. SUELO S-EST3 = 2.36 m2.
 S. TERRAPLEN = 6.33 m2.
 S. REV CUN GUARDA = 0.25 m2.
 S. VEGETAL = 11.43 m2.

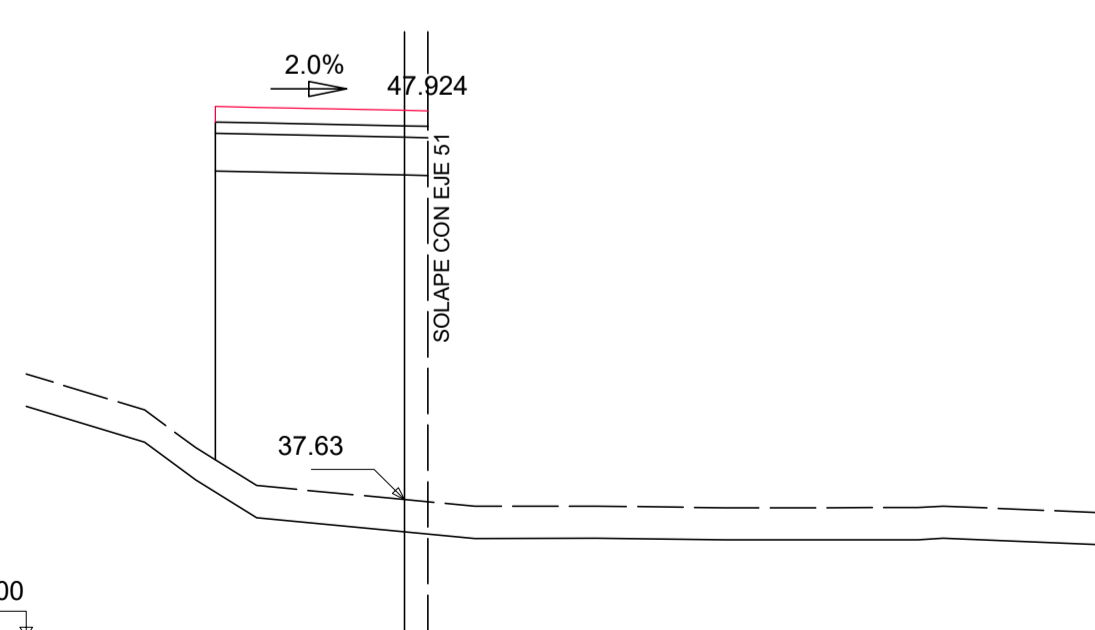


Pk=0+060
 S. FIRME = 2.31 m2.
 S. SUELO ADEC = 5.63 m2.
 S. SUELO S-EST3 = 1.69 m2.
 S. TERRAPLEN = 51.85 m2.
 S. VEGETAL = 4.78 m2.

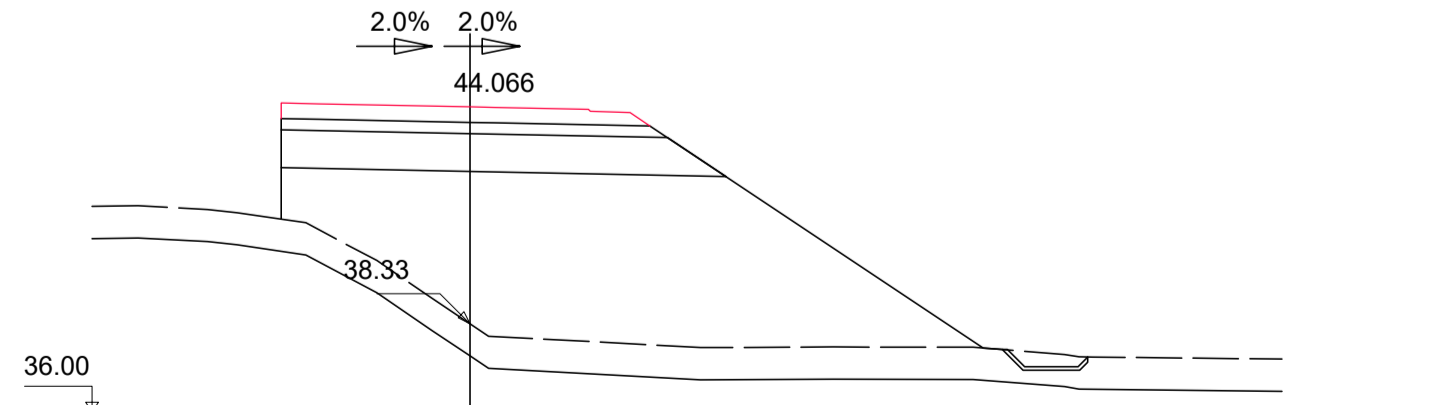


Pk=0+140
 S. FIRME = 3.81 m2.
 S. SUELO ADEC = 11.00 m2.
 S. SUELO S-EST3 = 3.00 m2.
 S. TERRAPLEN = 75.03 m2.
 S. REV CUN GUARDA = 0.25 m2.
 S. VEGETAL = 18.14 m2.

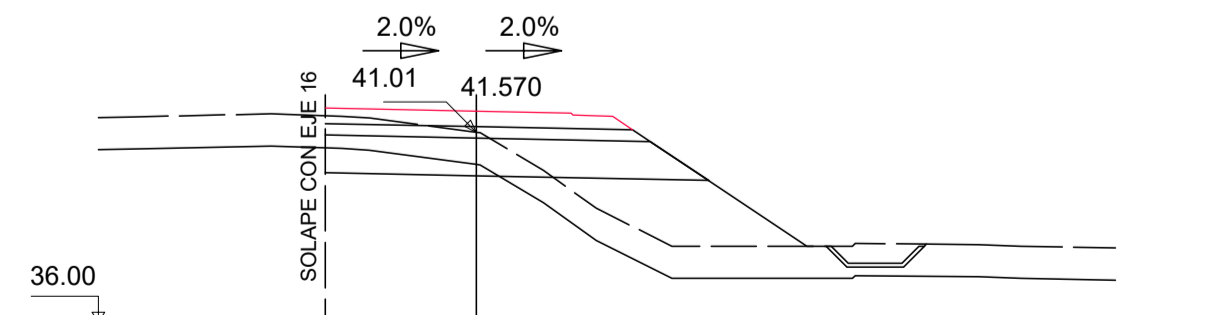

Pk=0+220
 S. FIRME = 3.14 m2.
 S. D TIERRA = 2.17 m2.
 S. SUELO ADEC = 9.37 m2.
 S. SUELO S-EST3 = 2.51 m2.
 S. TERRAPLEN = 14.70 m2.
 S. REV CUN GUARDA = 0.29 m2.
 S. VEGETAL = 13.51 m2.

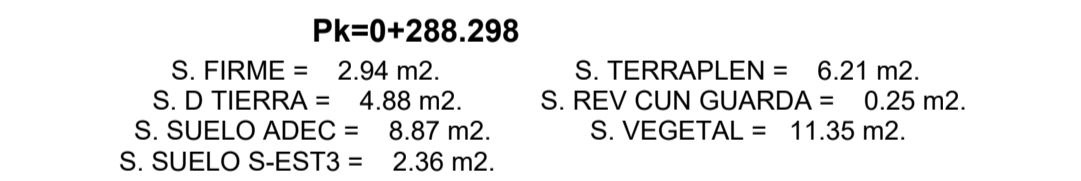

Pk=0+288.298
 S. FIRME = 2.94 m2.
 S. D TIERRA = 4.88 m2.
 S. SUELO ADEC = 8.87 m2.
 S. SUELO S-EST3 = 2.36 m2.
 S. TERRAPLEN = 6.21 m2.
 S. REV CUN GUARDA = 0.25 m2.
 S. VEGETAL = 11.35 m2.

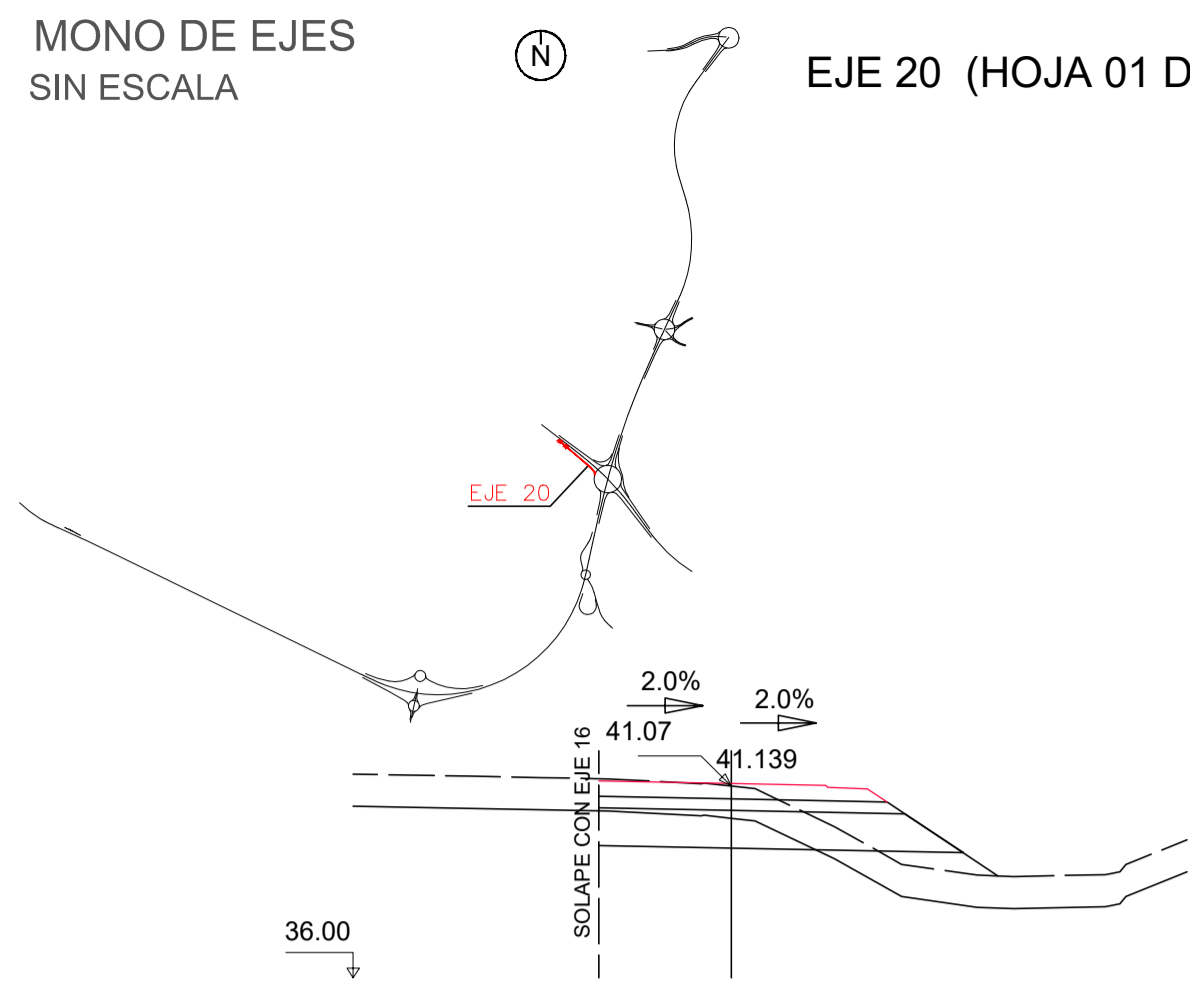

Pk=0+000
 S. FIRME = 2.94 m2.
 S. D TIERRA = 4.11 m2.
 S. SUELO ADEC = 8.87 m2.
 S. SUELO S-EST3 = 2.36 m2.
 S. TERRAPLEN = 4.46 m2.
 S. VEGETAL = 8.97 m2.

Pk=0+020
 S. FIRME = 2.95 m2.
 S. D TIERRA = 4.25 m2.
 S. SUELO ADEC = 8.90 m2.
 S. SUELO S-EST3 = 2.37 m2.
 S. TERRAPLEN = 4.61 m2.
 S. VEGETAL = 9.05 m2.

Pk=0+040
 S. FIRME = 3.03 m2.
 S. D TIERRA = 4.31 m2.
 S. SUELO ADEC = 9.10 m2.
 S. SUELO S-EST3 = 2.43 m2.
 S. TERRAPLEN = 4.46 m2.
 S. VEGETAL = 9.21 m2.

Pk=0+060
 S. FIRME = 3.16 m2.
 S. D TIERRA = 3.94 m2.
 S. SUELO ADEC = 9.42 m2.
 S. SUELO S-EST3 = 2.52 m2.
 S. TERRAPLEN = 5.50 m2.
 S. VEGETAL = 9.47 m2.

Pk=0+080
 S. FIRME = 3.24 m2.
 S. D TIERRA = 1.46 m2.
 S. SUELO ADEC = 9.61 m2.
 S. SUELO S-EST3 = 2.58 m2.
 S. TERRAPLEN = 9.95 m2.
 S. VEGETAL = 10.07 m2.

Pk=0+100
 S. FIRME = 3.32 m2.
 S. SUELO ADEC = 9.79 m2.
 S. SUELO S-EST3 = 2.64 m2.
 S. TERRAPLEN = 21.49 m2.
 S. VEGETAL = 10.89 m2.

Pk=0+120
 S. FIRME = 3.44 m2.
 S. SUELO ADEC = 10.09 m2.
 S. SUELO S-EST3 = 2.73 m2.
 S. TERRAPLEN = 38.69 m2.
 S. VEGETAL = 12.18 m2.

Pk=0+140
 S. FIRME = 3.55 m2.
 S. SUELO ADEC = 10.37 m2.
 S. SUELO S-EST3 = 2.81 m2.
 S. TERRAPLEN = 59.10 m2.
 S. VEGETAL = 13.65 m2.

Pk=0+160
 S. FIRME = 3.55 m2.
 S. SUELO ADEC = 10.37 m2.
 S. SUELO S-EST3 = 2.81 m2.
 S. TERRAPLEN = 79.21 m2.
 S. VEGETAL = 14.89 m2.

Pk=0+180
 S. FIRME = 3.55 m2.
 S. SUELO ADEC = 10.37 m2.
 S. SUELO S-EST3 = 2.81 m2.
 S. TERRAPLEN = 109.49 m2.
 S. VEGETAL = 17.36 m2.



Pk=0+200
 S. FIRME = 3.55 m2.
 S. SUELO ADEC = 10.37 m2.
 S. SUELO S-EST3 = 2.81 m2.
 S. TERRAPLEN = 124.99 m2.
 S. VEGETAL = 18.40 m2.


Pk=0+220
 S. FIRME = 3.55 m2.
 S. SUELO ADEC = 10.37 m2.
 S. SUELO S-EST3 = 2.81 m2.
 S. TERRAPLEN = 148.49 m2.
 S. VEGETAL = 19.94 m2.
 S. RELL ZAP MURO = 0.32 m2.
 S. MUROS = 0.26 m2.

Pk=0+240
 S. FIRME = 3.55 m2.
 S. SUELO ADEC = 10.37 m2.
 S. SUELO S-EST3 = 2.81 m2.
 S. TERRAPLEN = 182.80 m2.
 S. VEGETAL = 20.64 m2.
 S. RELL ZAP MURO = 0.22 m2.
 S. MUROS = 0.47 m2.


Pk=0+260
 S. FIRME = 3.55 m2.
 S. SUELO ADEC = 10.37 m2.
 S. SUELO S-EST3 = 2.81 m2.
 S. TERRAPLEN = 202.17 m2.
 S. VEGETAL = 18.76 m2.
 S. RELL ZAP MURO = 0.21 m2.
 S. MUROS = 1.27 m2.

Pk=0+277.277
 S. FIRME = 1.50 m2.
 S. SUELO ADEC = 5.37 m2.
 S. SUELO S-EST3 = 1.31 m2.
 S. TERRAPLEN = 118.56 m2.
 S. VEGETAL = 11.02 m2.
 S. RELL ZAP MURO = 0.37 m2.
 S. MUROS = 2.20 m2.

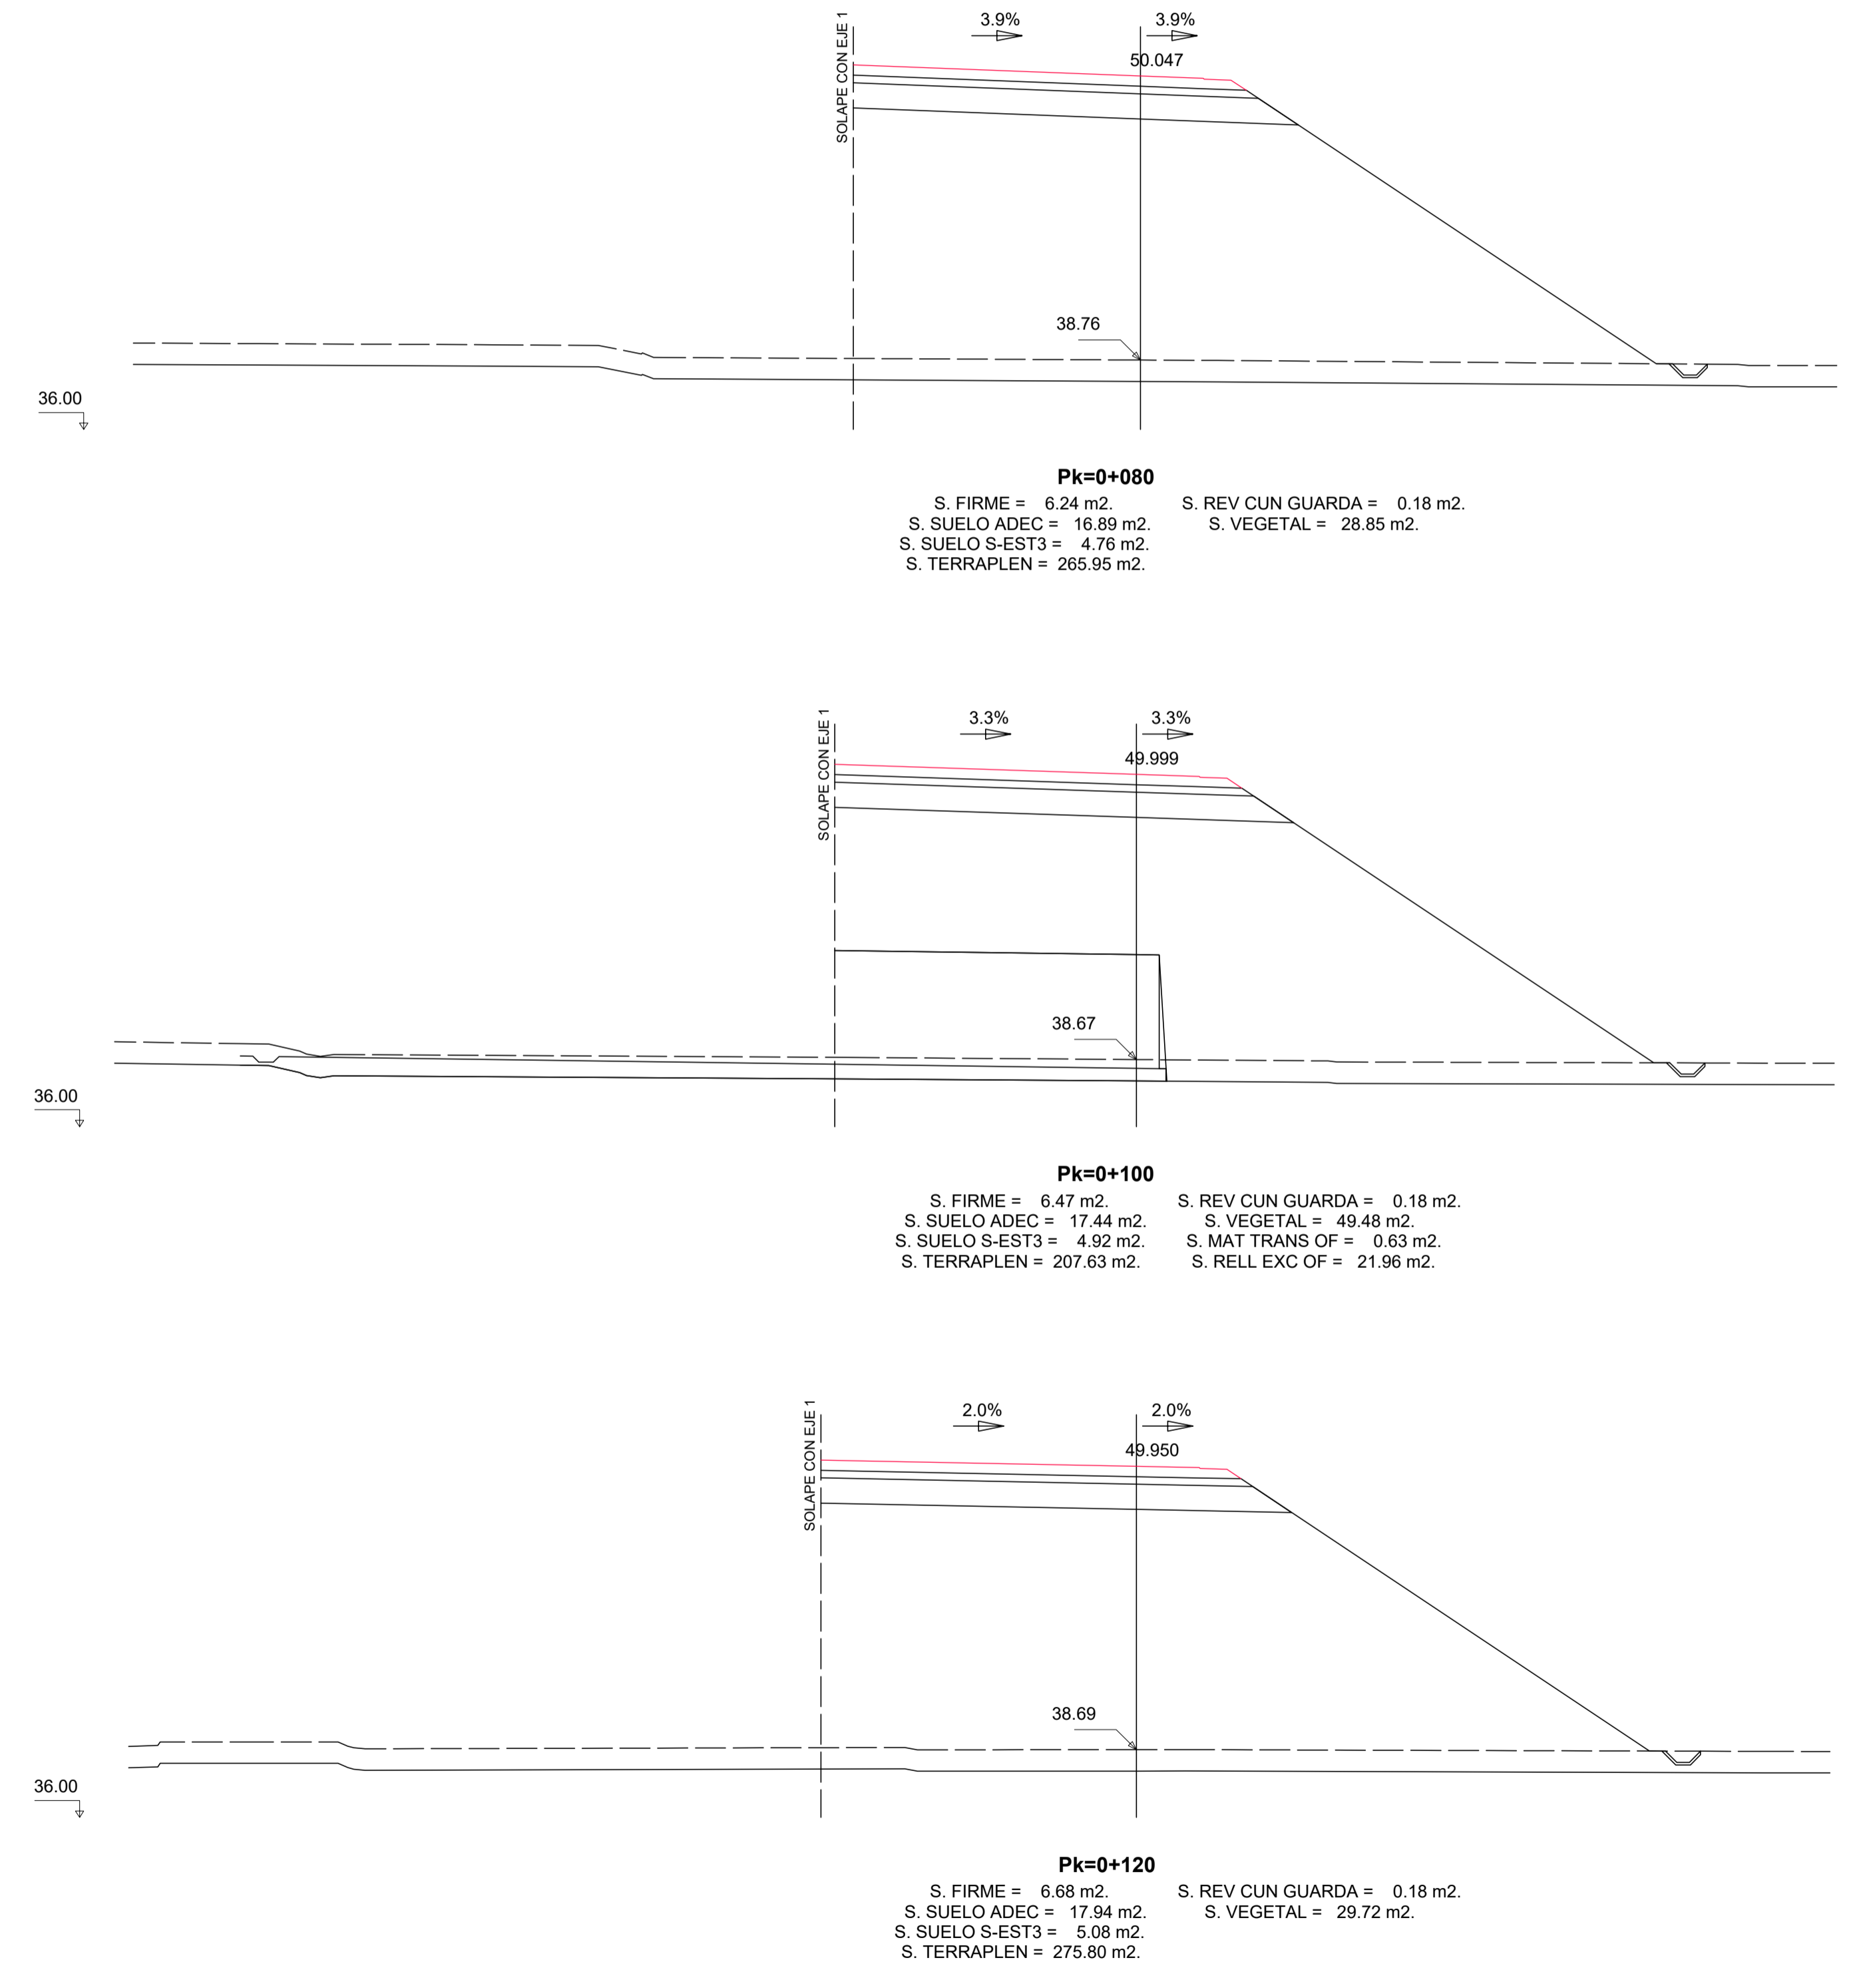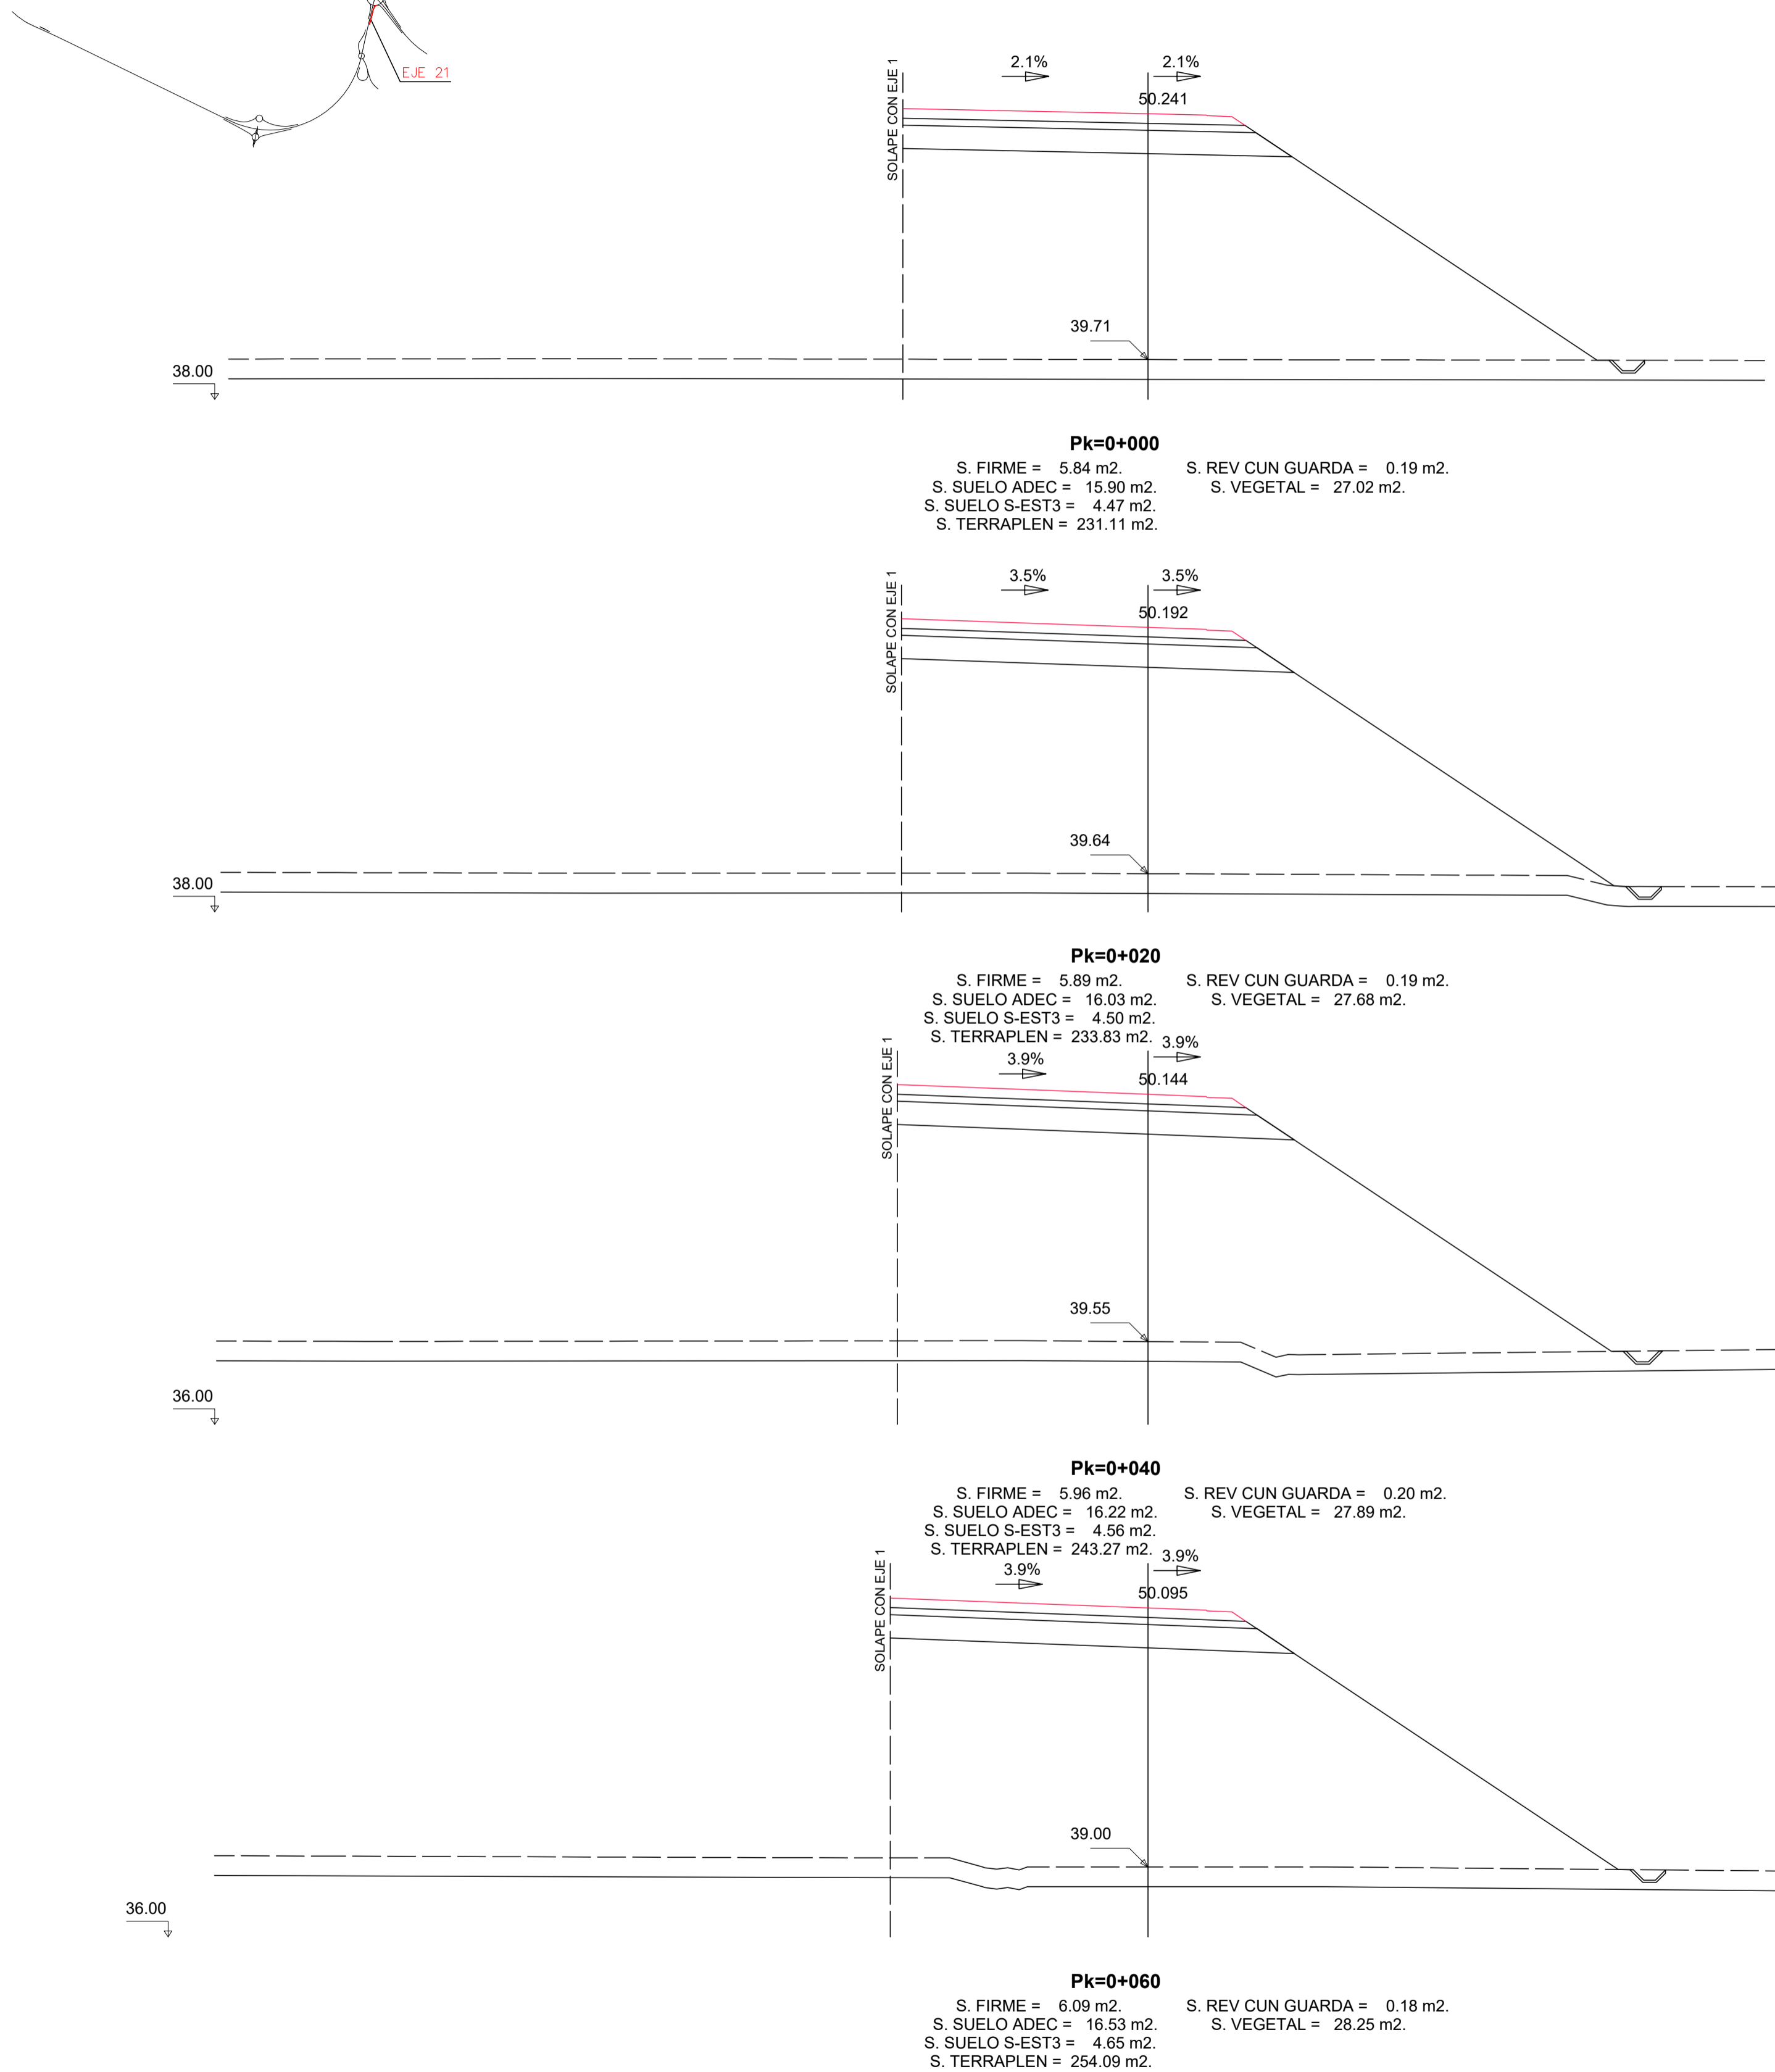


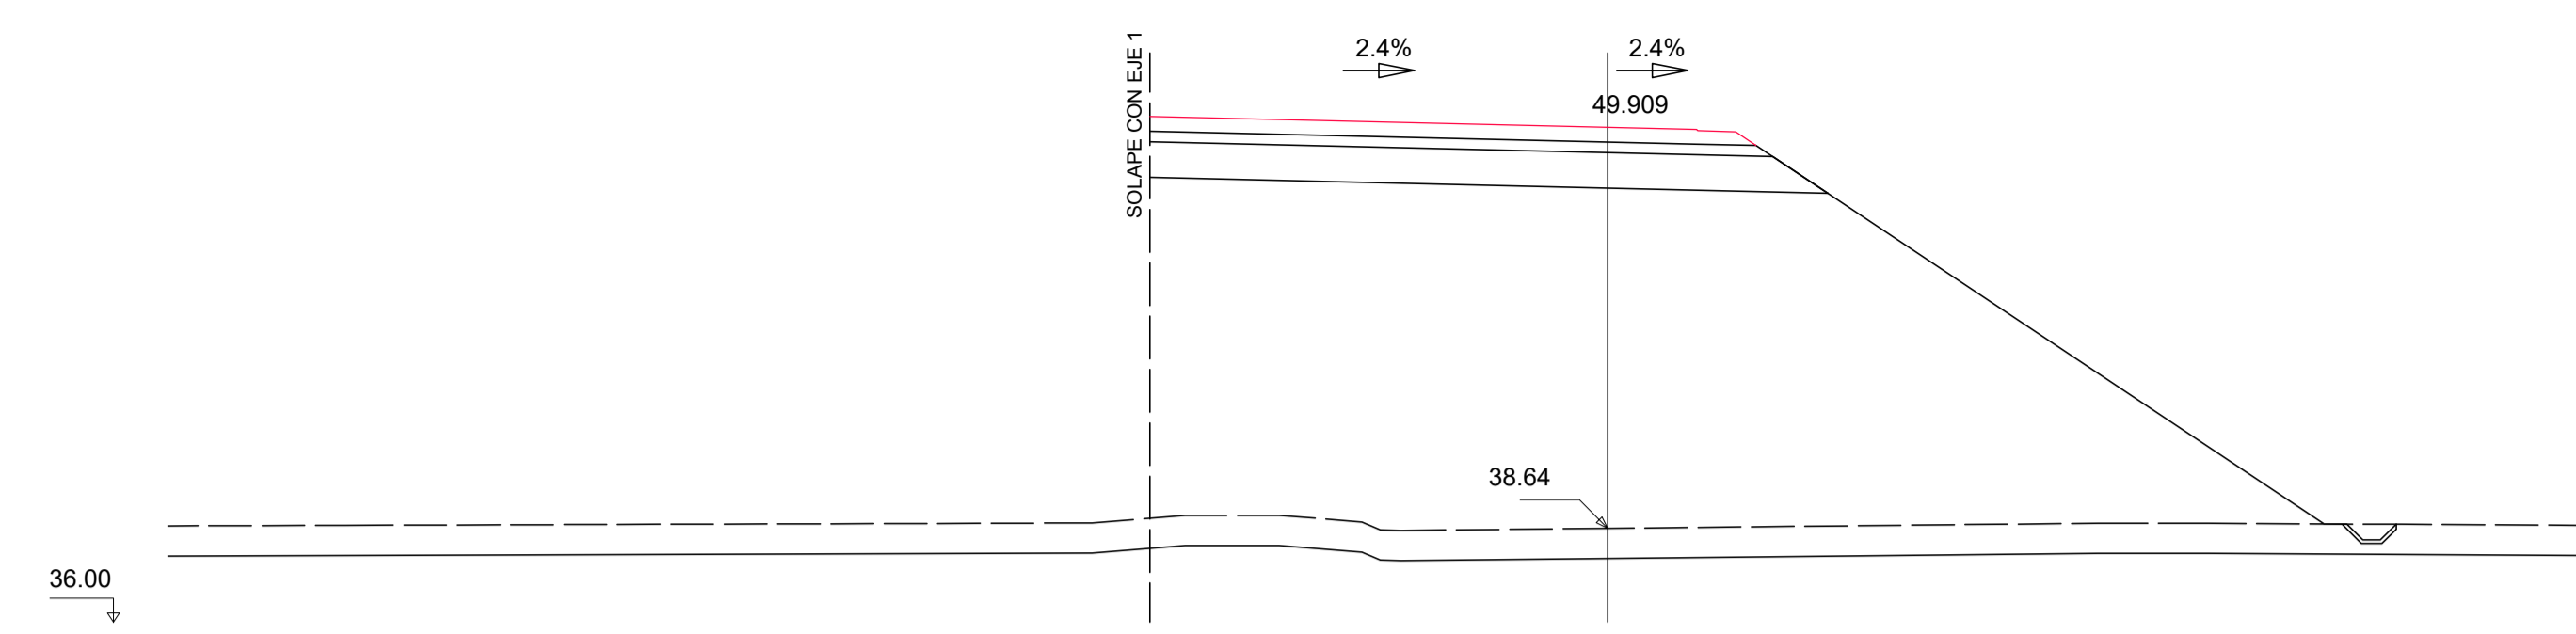


Pk=0+140
 S. FIRME = 6.81 m². S. REV CUN GUARDA = 0.18 m².
 S. SUELO ADEC = 18.28 m². S. VEGETAL = 29.77 m².
 S. SUELO S-EST3 = 5.18 m².
 S. TERRAPLEN = 275.80 m².

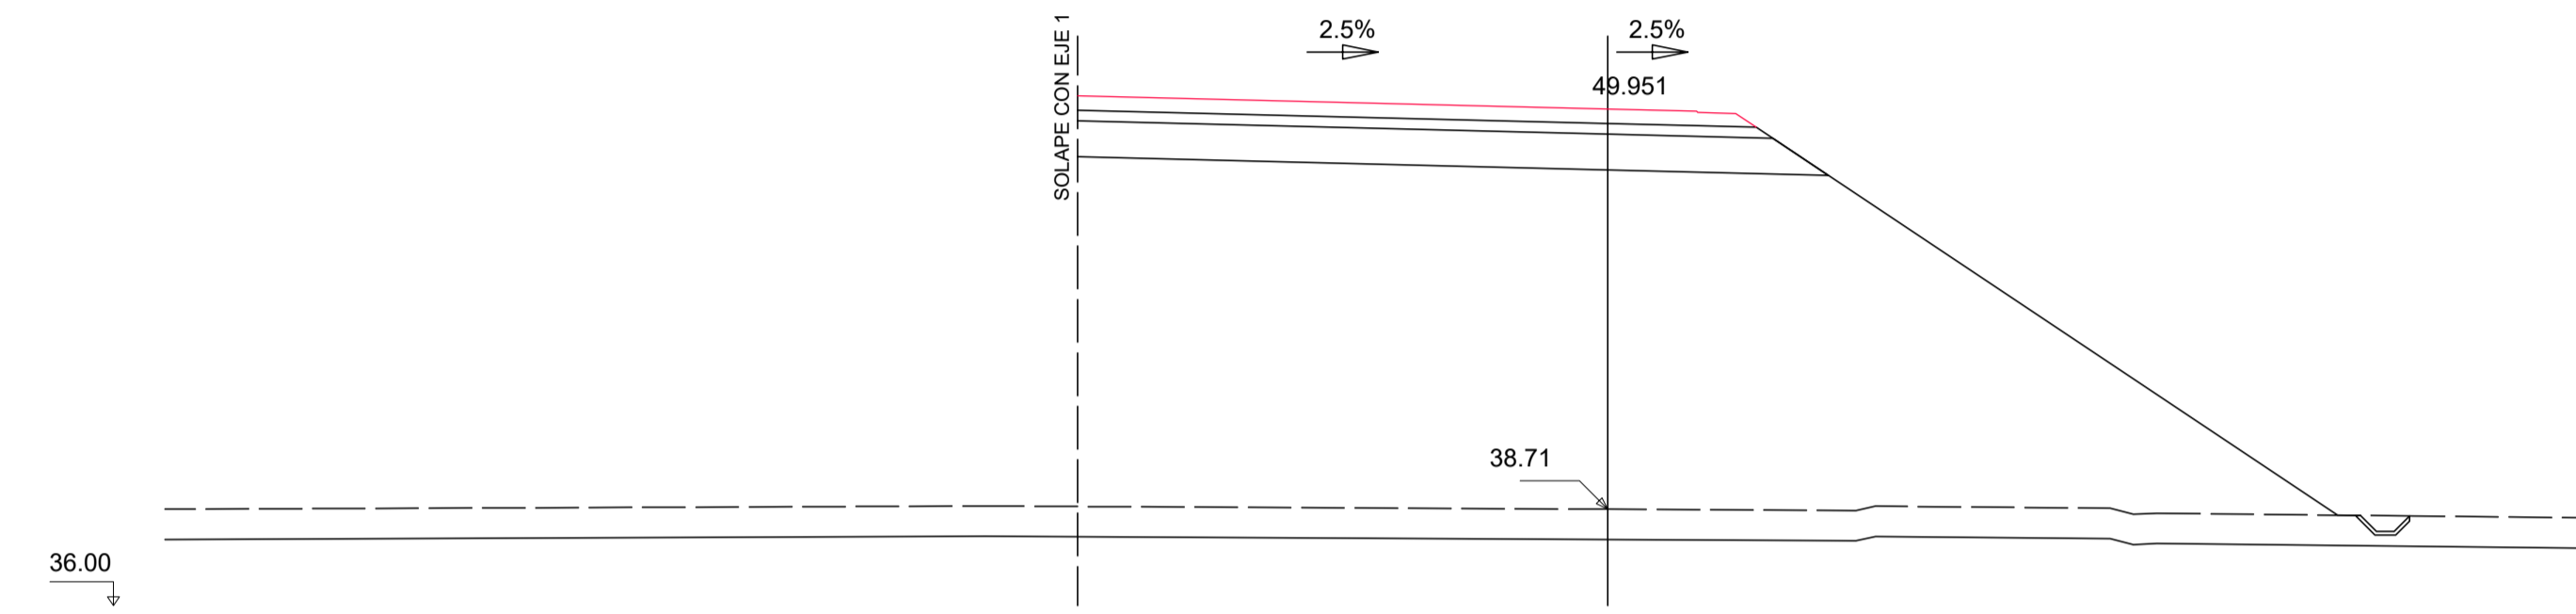


Pk=0+160
 S. FIRME = 7.65 m². S. REV CUN GUARDA = 0.18 m².
 S. SUELO ADEC = 20.32 m². S. VEGETAL = 31.83 m².
 S. SUELO S-EST3 = 5.79 m².
 S. TERRAPLEN = 300.61 m².

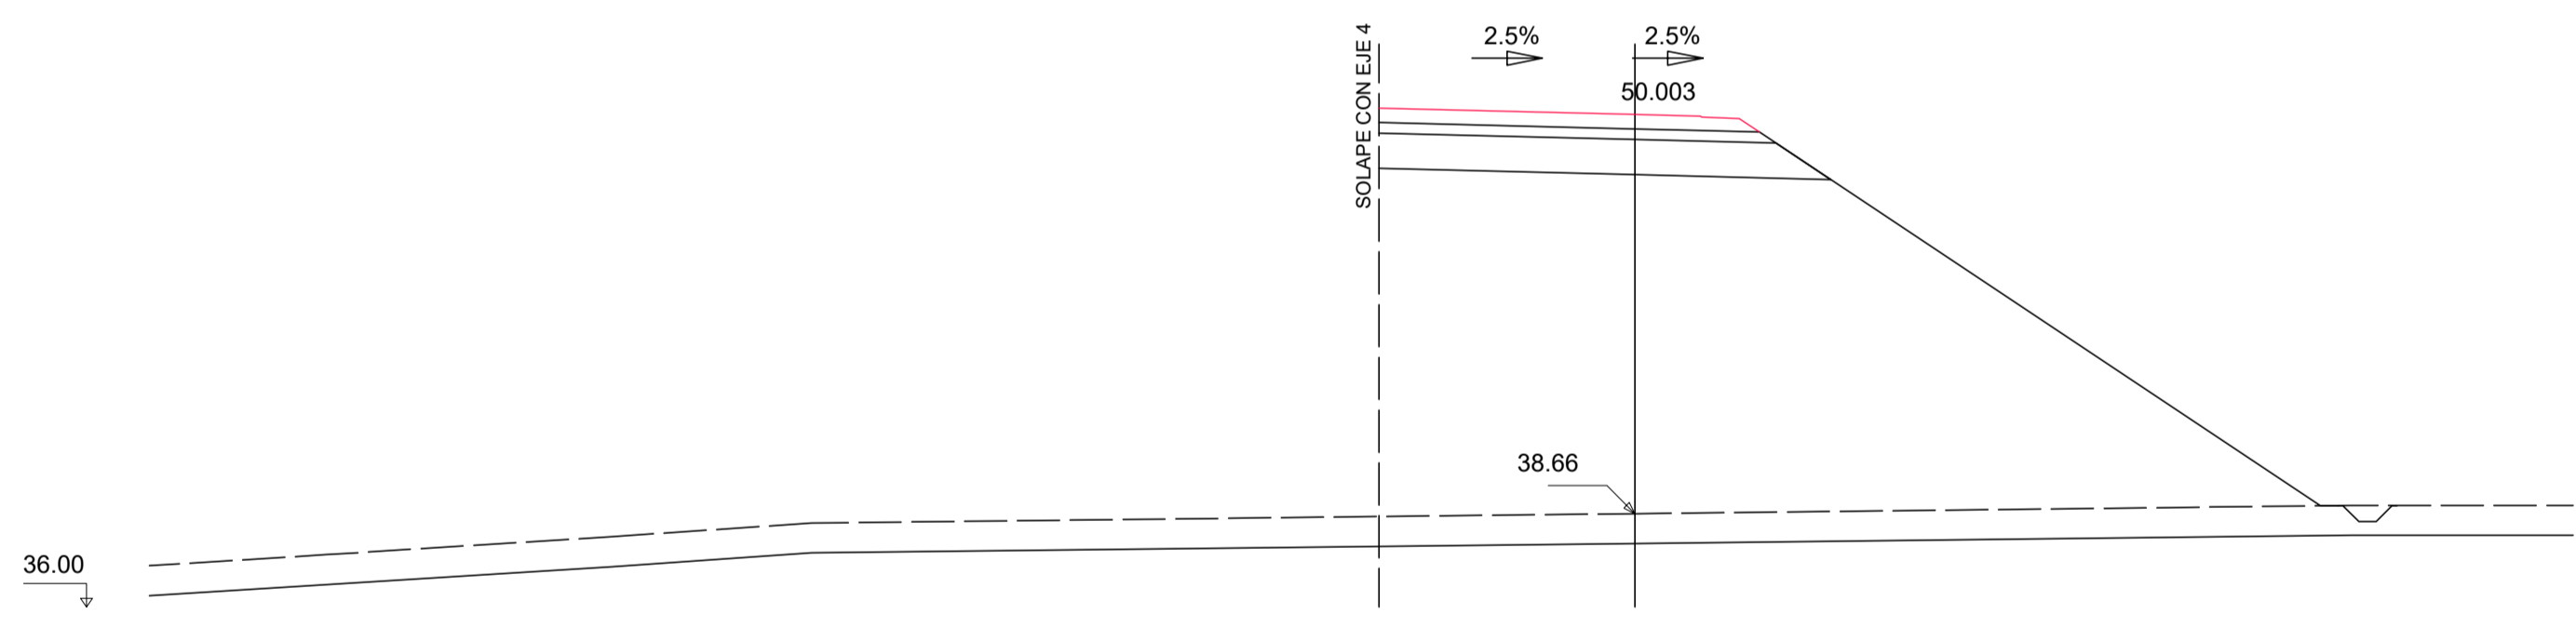


Pk=0+180
 S. FIRME = 4.26 m². S. VEGETAL = 23.18 m².
 S. SUELO ADEC = 12.05 m².
 S. SUELO S-EST3 = 3.31 m².
 S. TERRAPLEN = 212.87 m².

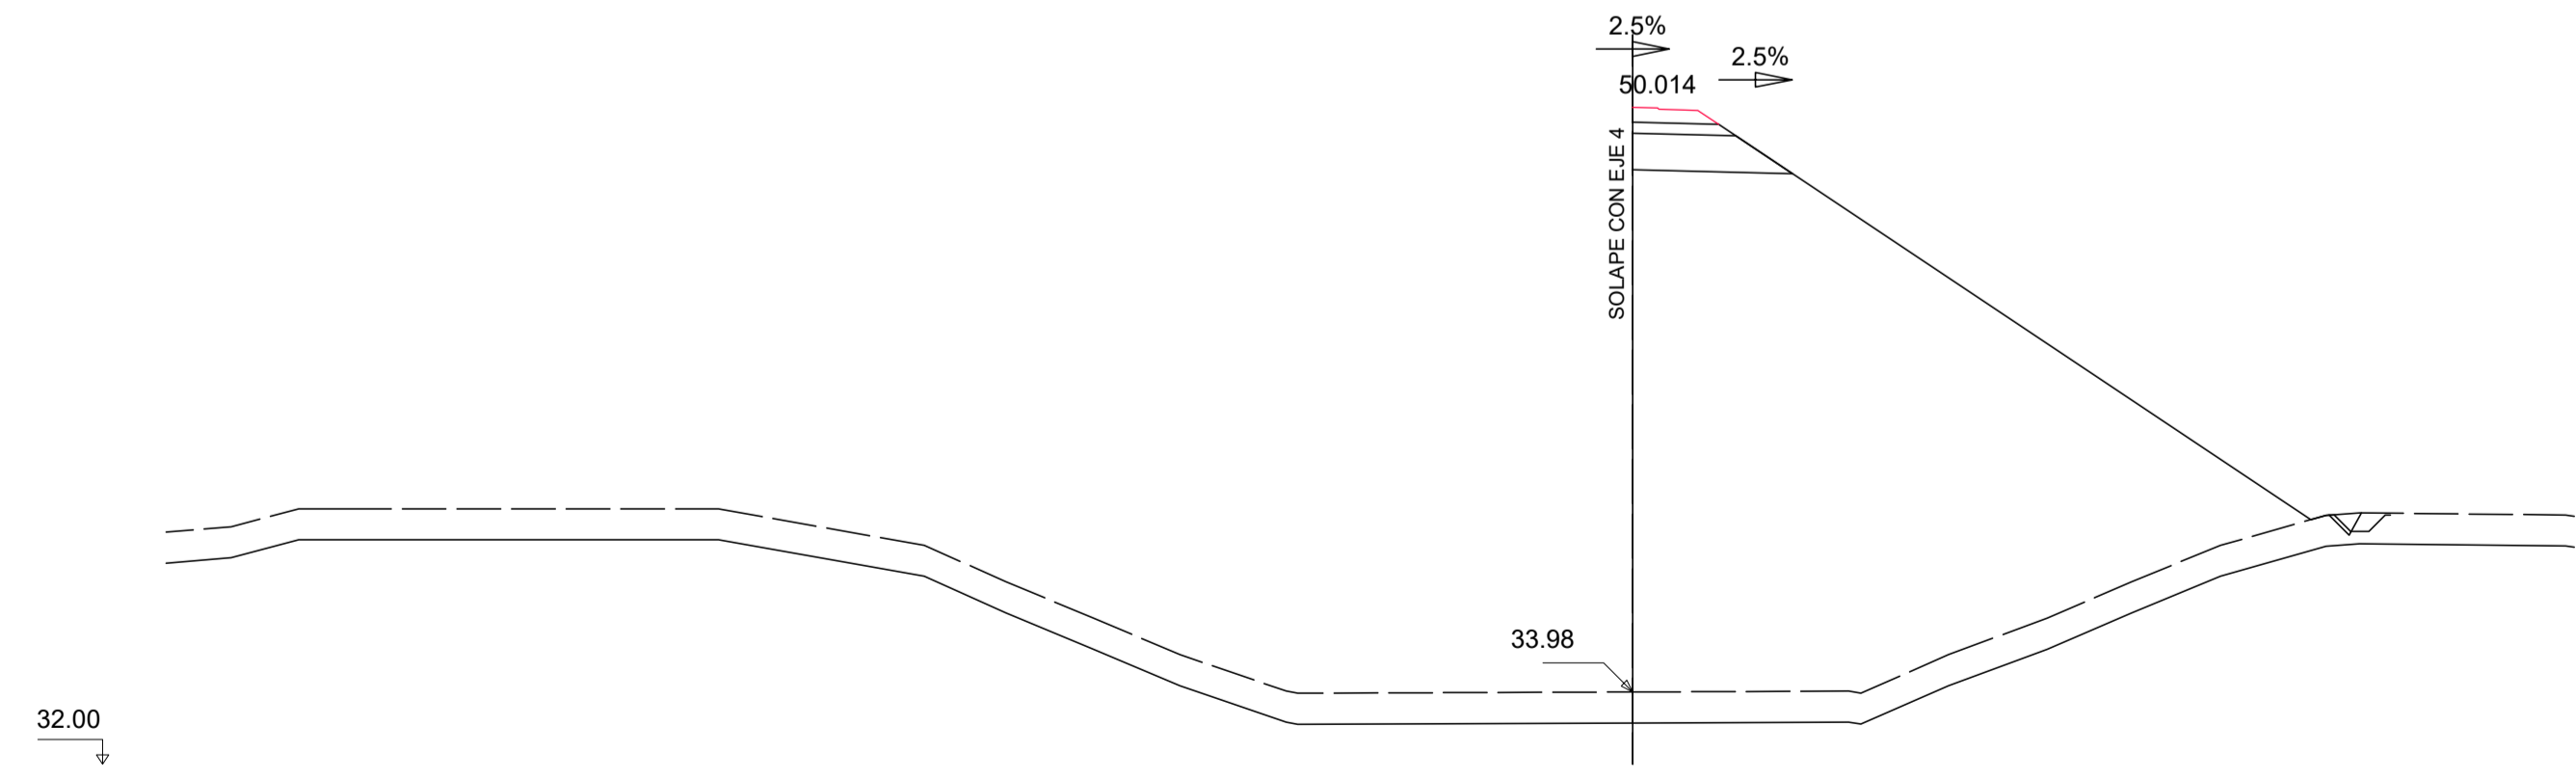

Pk=0+192.985
 S. FIRME = 0.80 m². S. REV CUN GUARDA = 0.07 m².
 S. SUELO ADEC = 3.60 m². S. VEGETAL = 17.00 m².
 S. SUELO S-EST3 = 0.78 m².
 S. TERRAPLEN = 183.43 m².

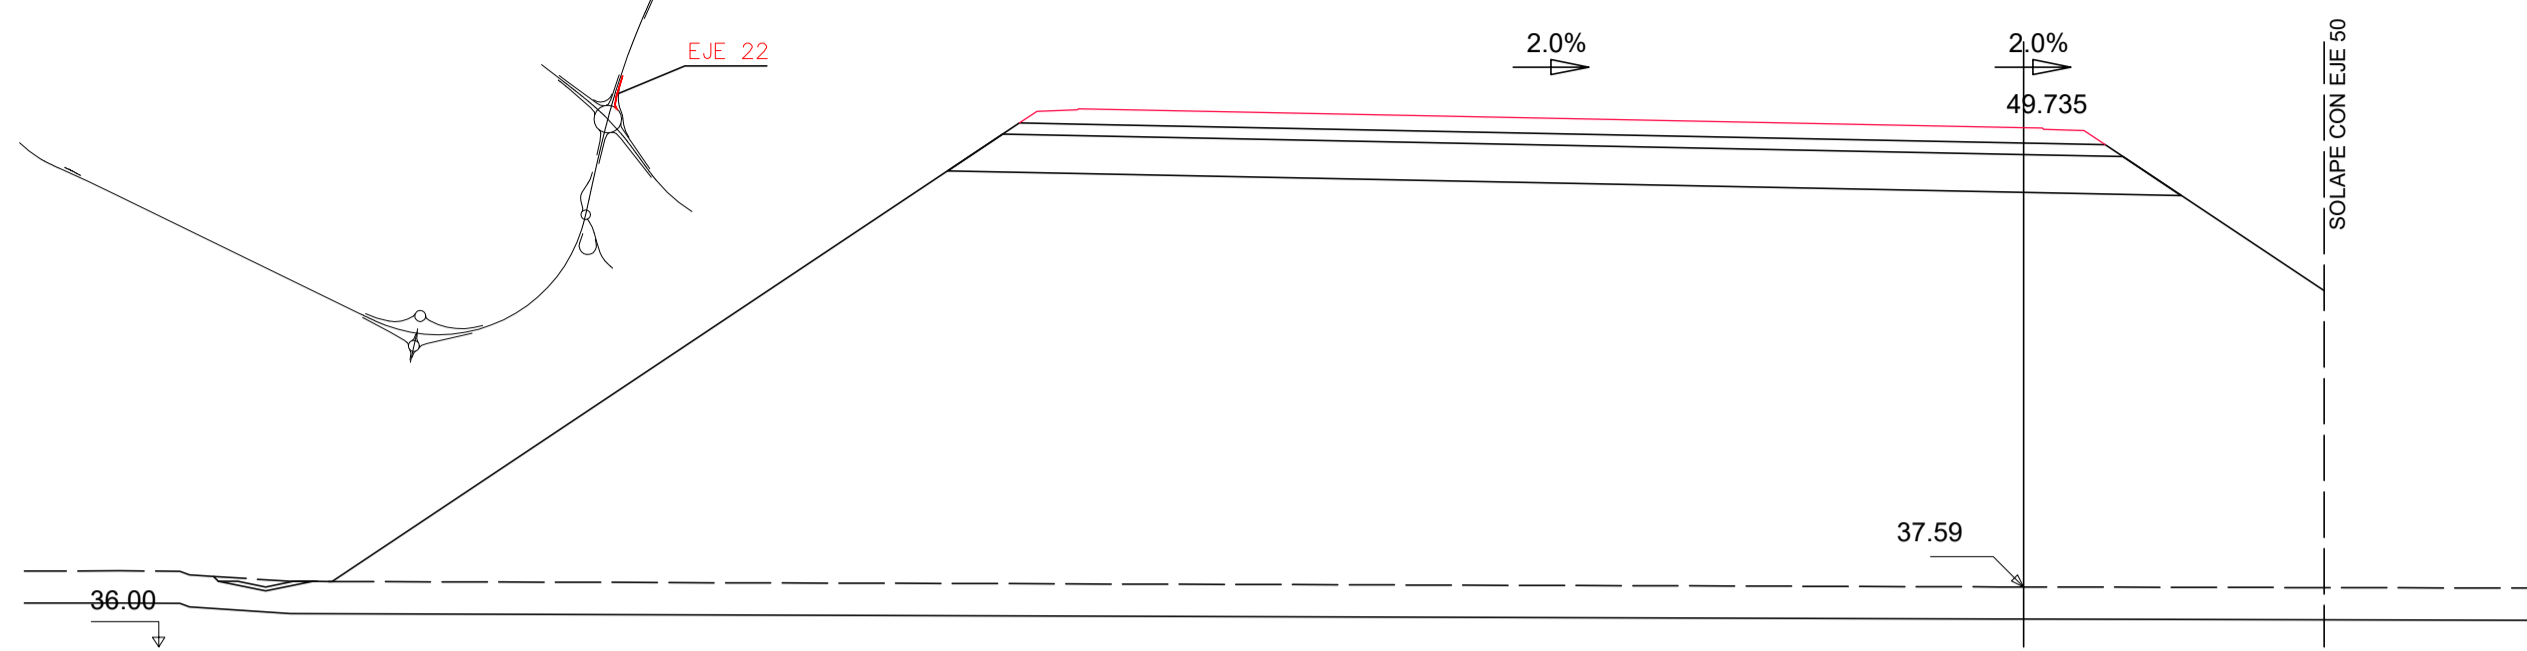


Pk=0+000
 S. FIRME = 11.42 m2. S. REV CUN GUARDA = 0.20 m2.
 S. SUELO ADEC = 31.13 m2. S. VEGETAL = 47.46 m2.
 S. SUELO S-EST3 = 8.75 m2.
 S. TERRAPLEN = 517.59 m2.

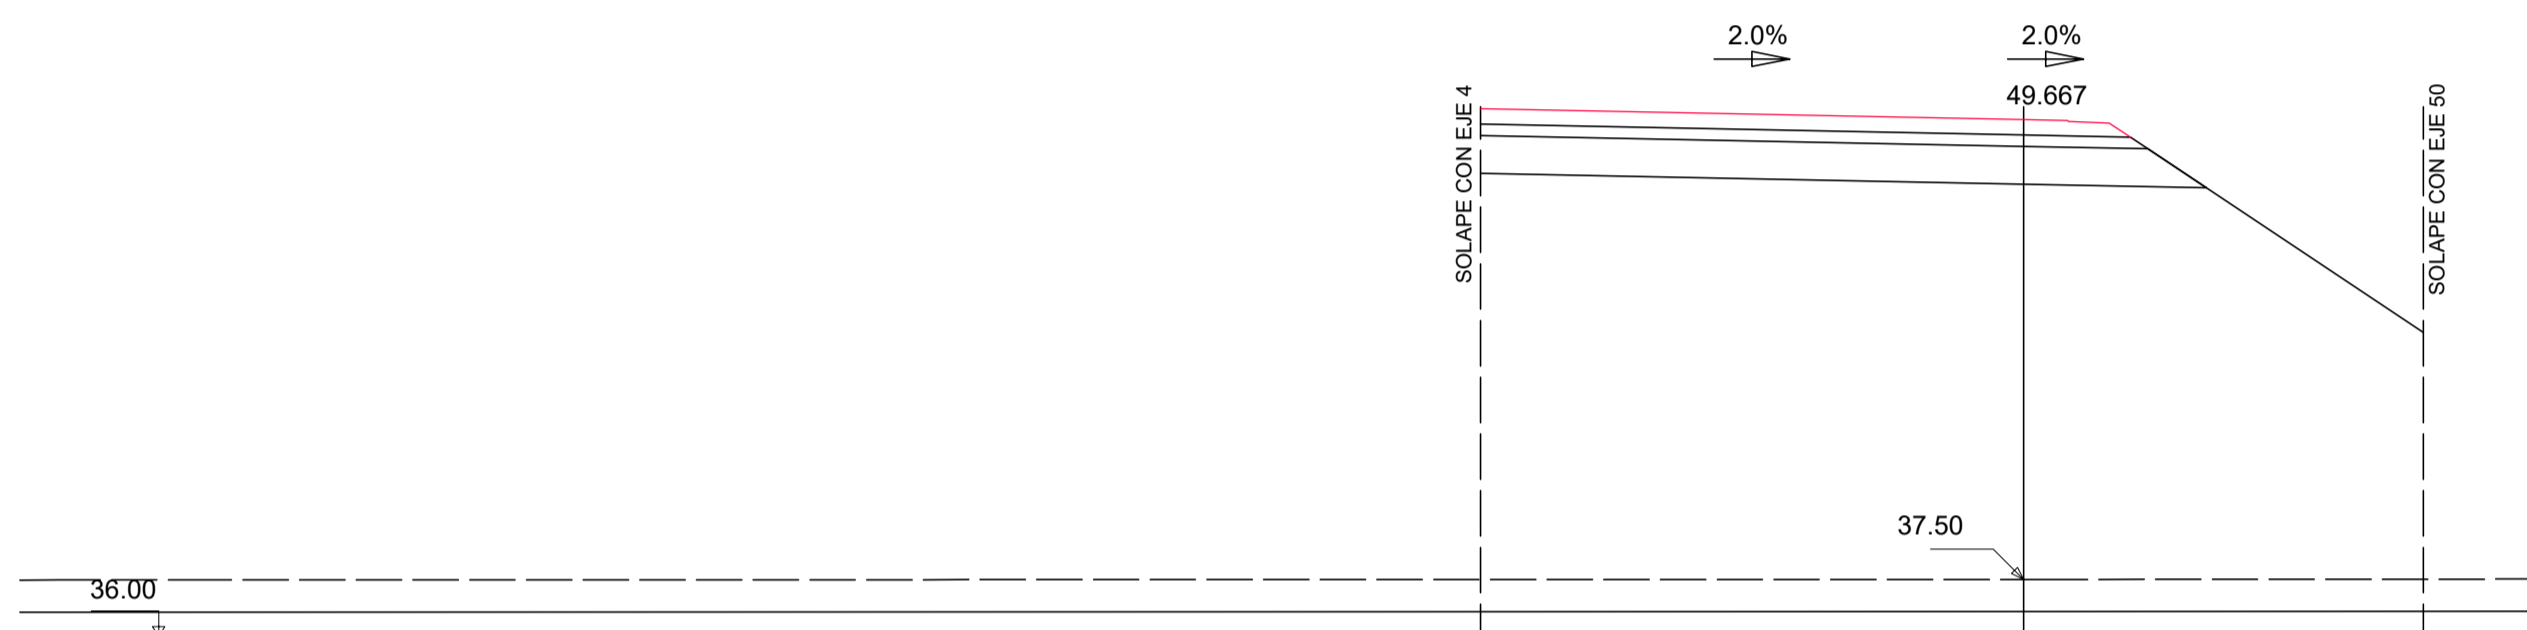


Pk=0+020
 S. FIRME = 6.88 m2. S. VEGETAL = 21.20 m2.
 S. SUELO ADEC = 18.43 m2.
 S. SUELO S-EST3 = 5.23 m2.
 S. TERRAPLEN = 272.23 m2.




Pk=0+040
 S. FIRME = 7.64 m2. S. VEGETAL = 19.82 m2.
 S. SUELO ADEC = 20.29 m2.
 S. SUELO S-EST3 = 5.79 m2.
 S. TERRAPLEN = 262.31 m2.

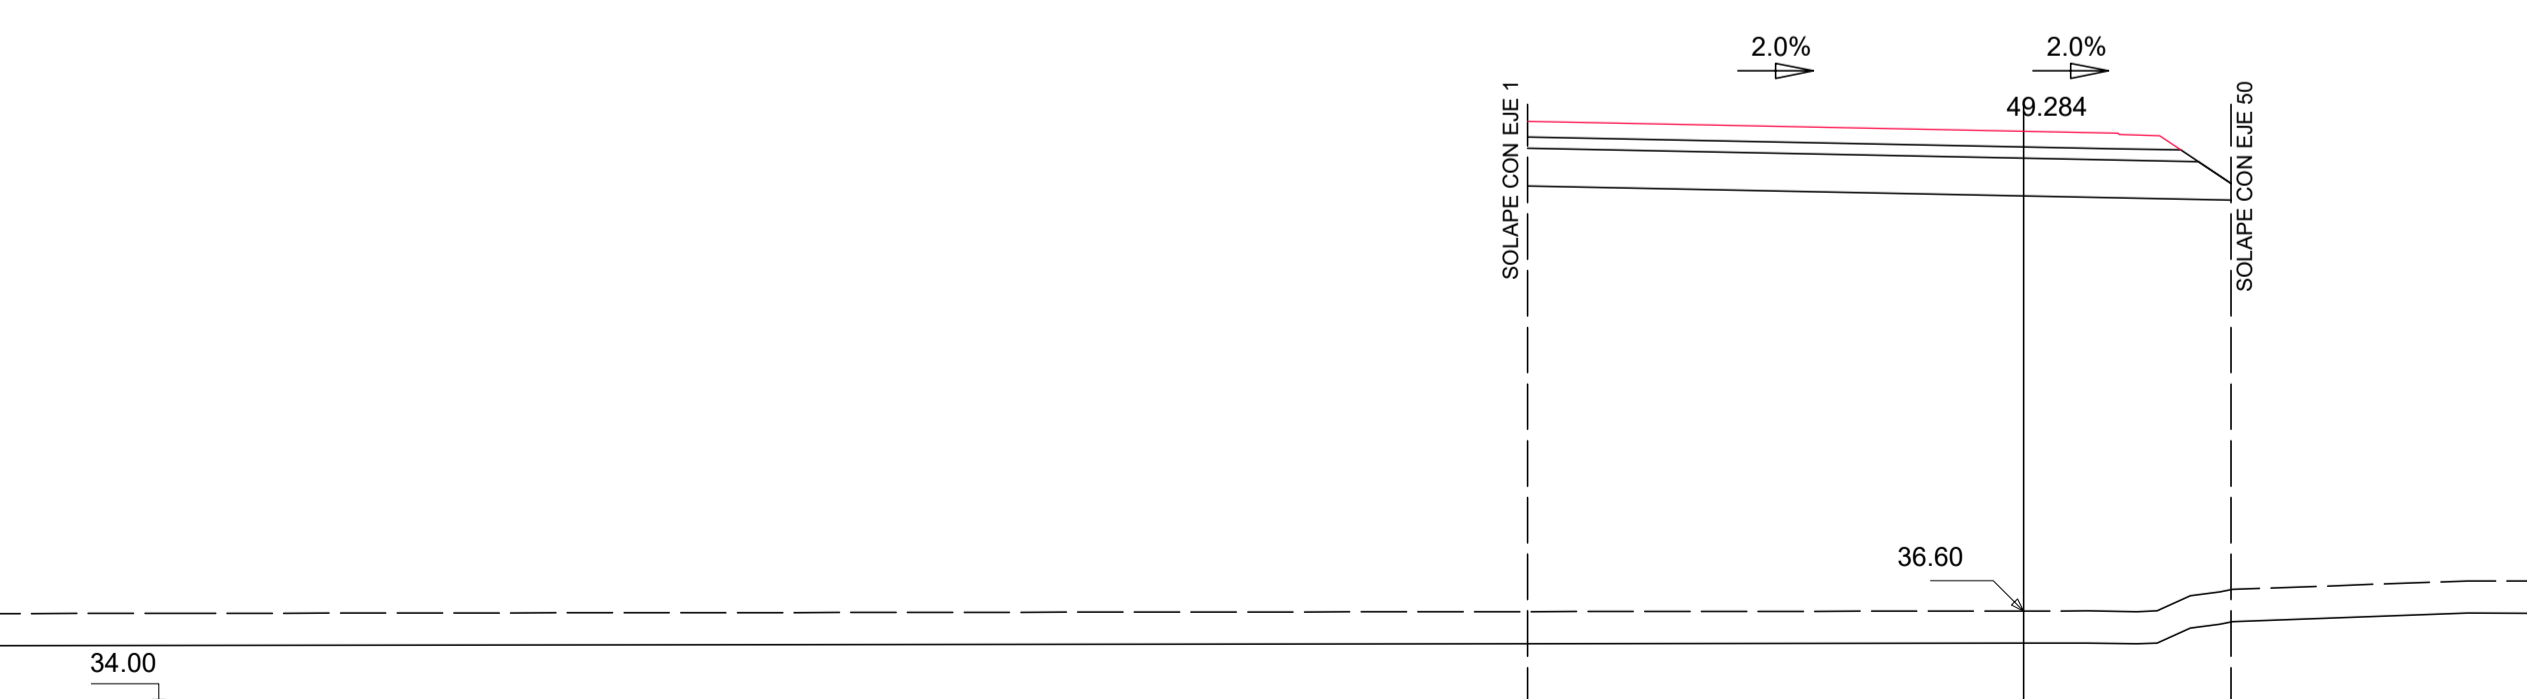


Pk=0+060
 S. FIRME = 6.92 m2. S. VEGETAL = 15.82 m2.
 S. SUELO ADEC = 18.37 m2.
 S. SUELO S-EST3 = 5.25 m2.
 S. TERRAPLEN = 220.98 m2.

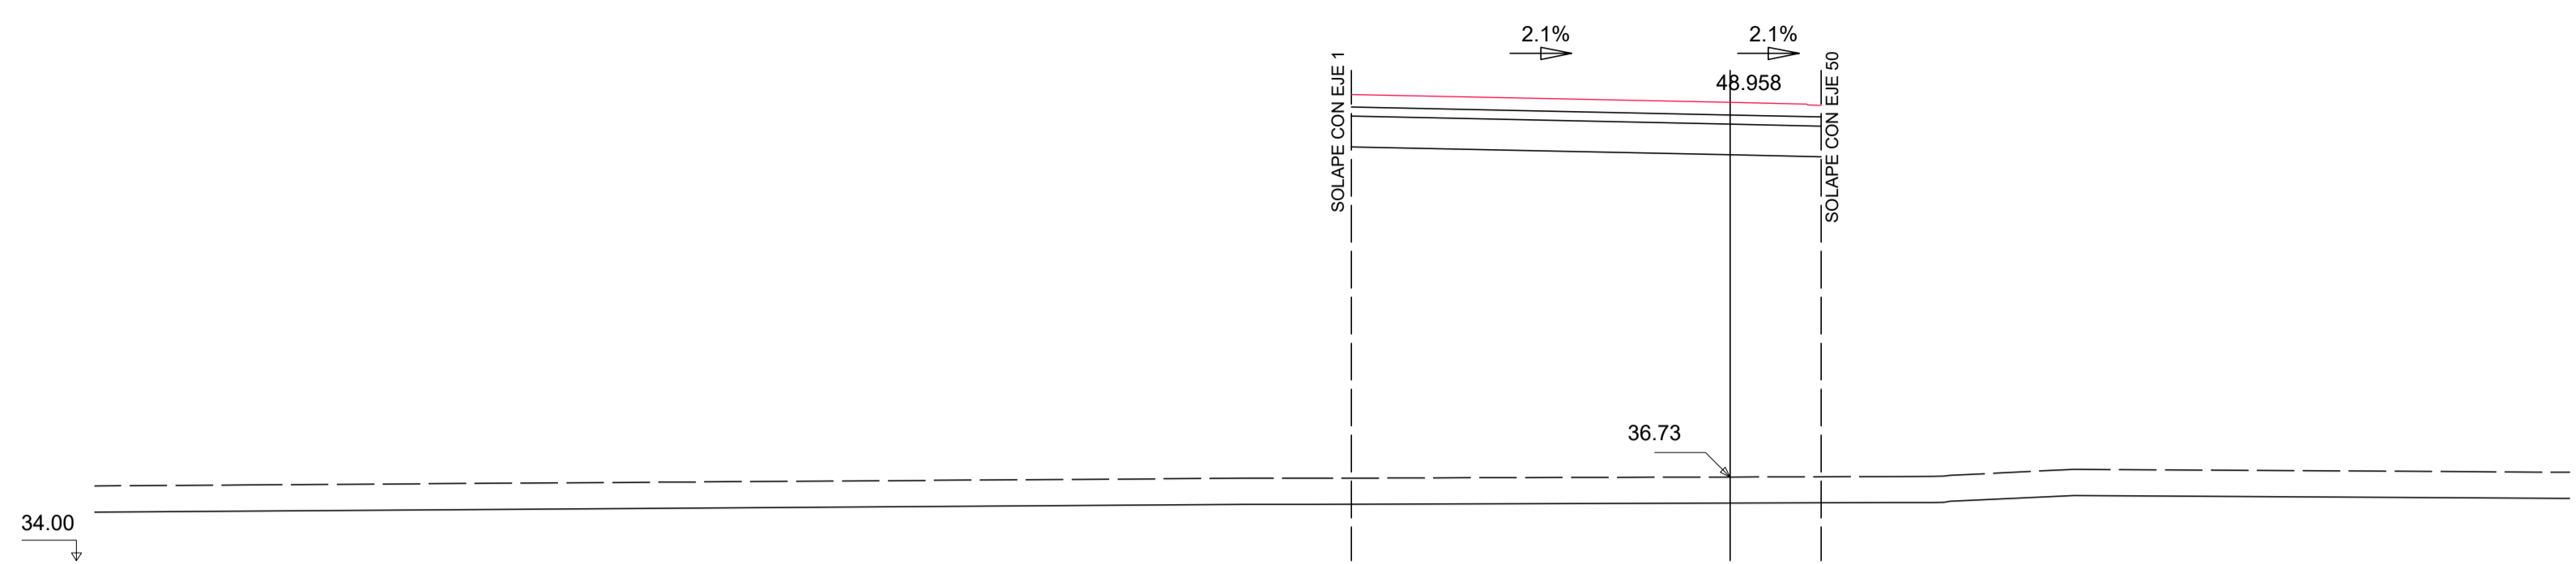

Pk=0+080
 S. FIRME = 6.27 m2. S. VEGETAL = 13.04 m2.
 S. SUELO ADEC = 15.34 m2.
 S. SUELO S-EST3 = 4.60 m2.
 S. TERRAPLEN = 176.09 m2.

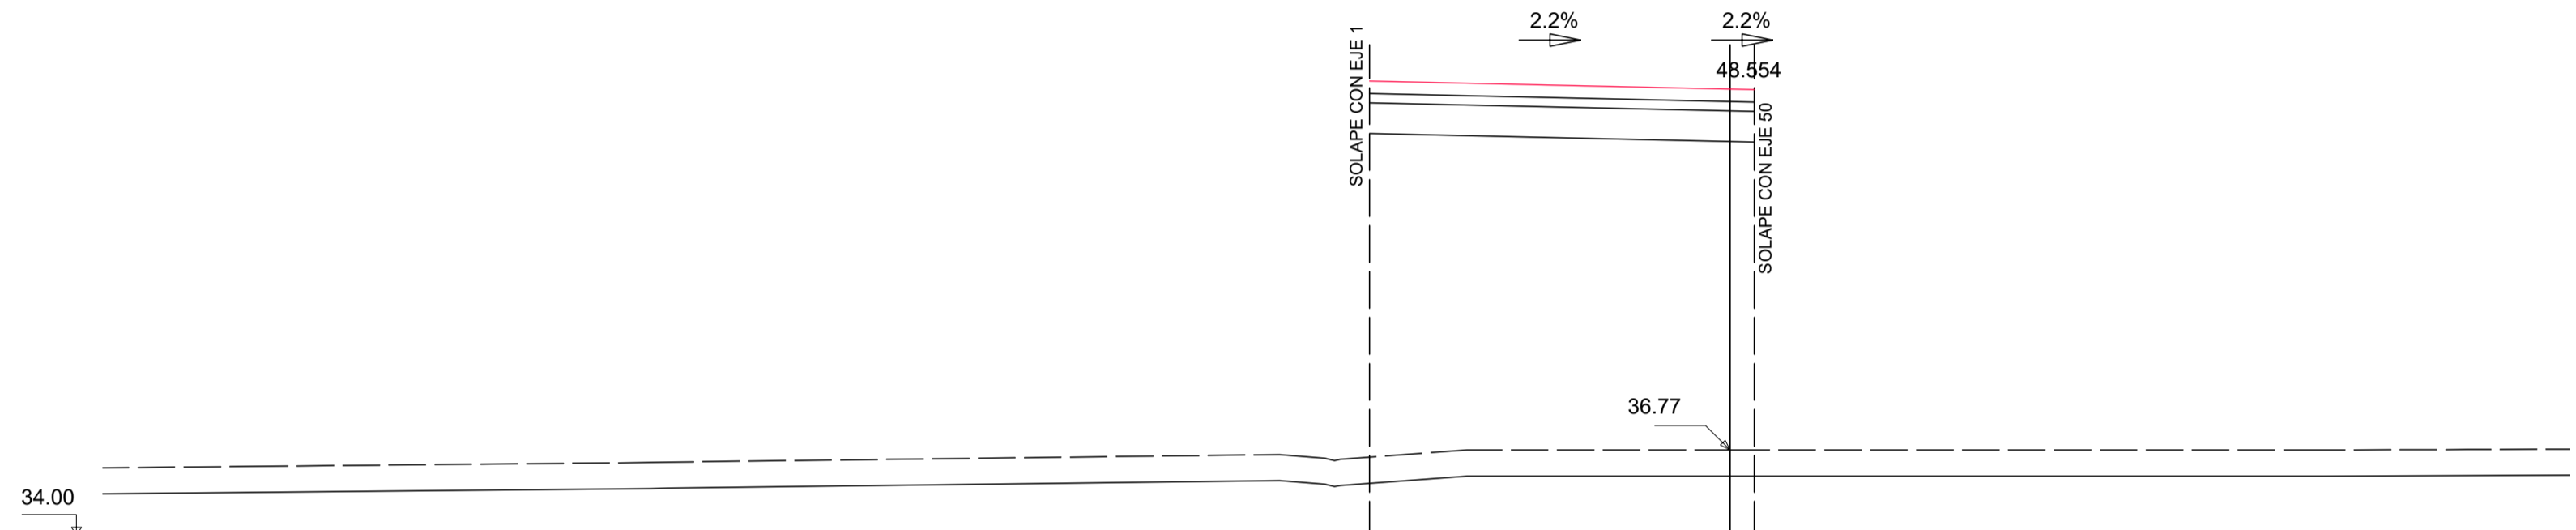



Pk=0+100
 S. FIRME = 5.15 m2. S. VEGETAL = 10.68 m2.
 S. SUELO ADEC = 12.56 m2.
 S. SUELO S-EST3 = 3.77 m2.
 S. TERRAPLEN = 139.05 m2.

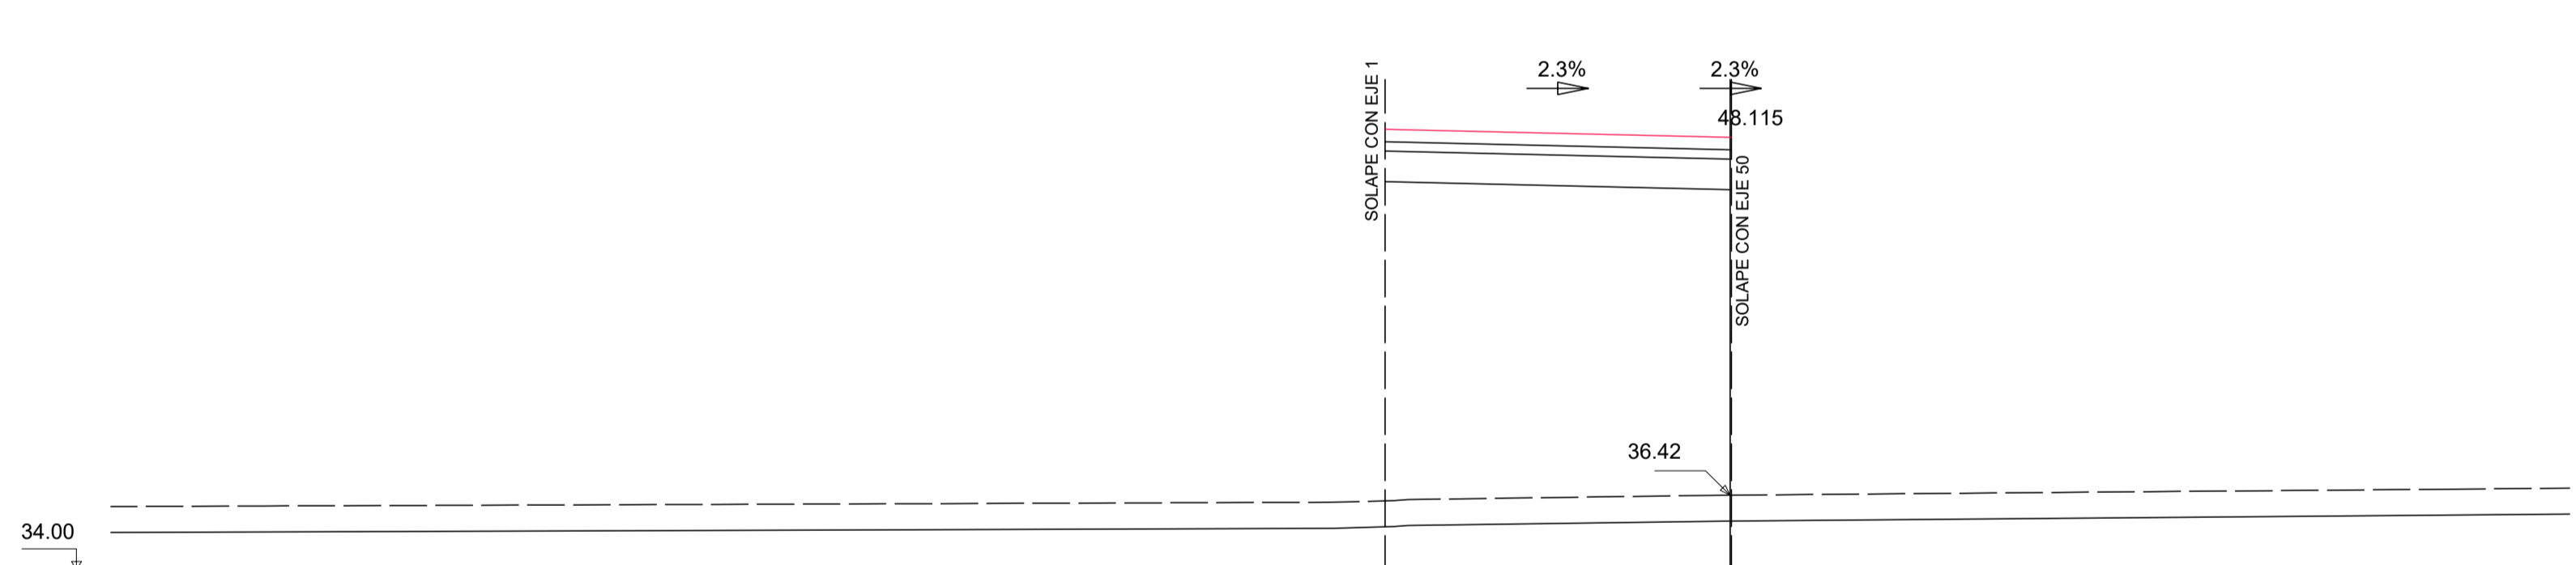


Pk=0+120
 S. FIRME = 4.64 m2. S. VEGETAL = 9.61 m2.
 S. SUELO ADEC = 11.31 m2.
 S. SUELO S-EST3 = 3.39 m2.
 S. TERRAPLEN = 124.81 m2.




Pk=0+140
 S. FIRME = 7.27 m2. S. REV CUN GUARDA = 0.20 m2.
 S. SUELO ADEC = 19.38 m2. S. VEGETAL = 31.53 m2.
 S. SUELO S-EST3 = 5.51 m2.
 S. TERRAPLEN = 293.96 m2.

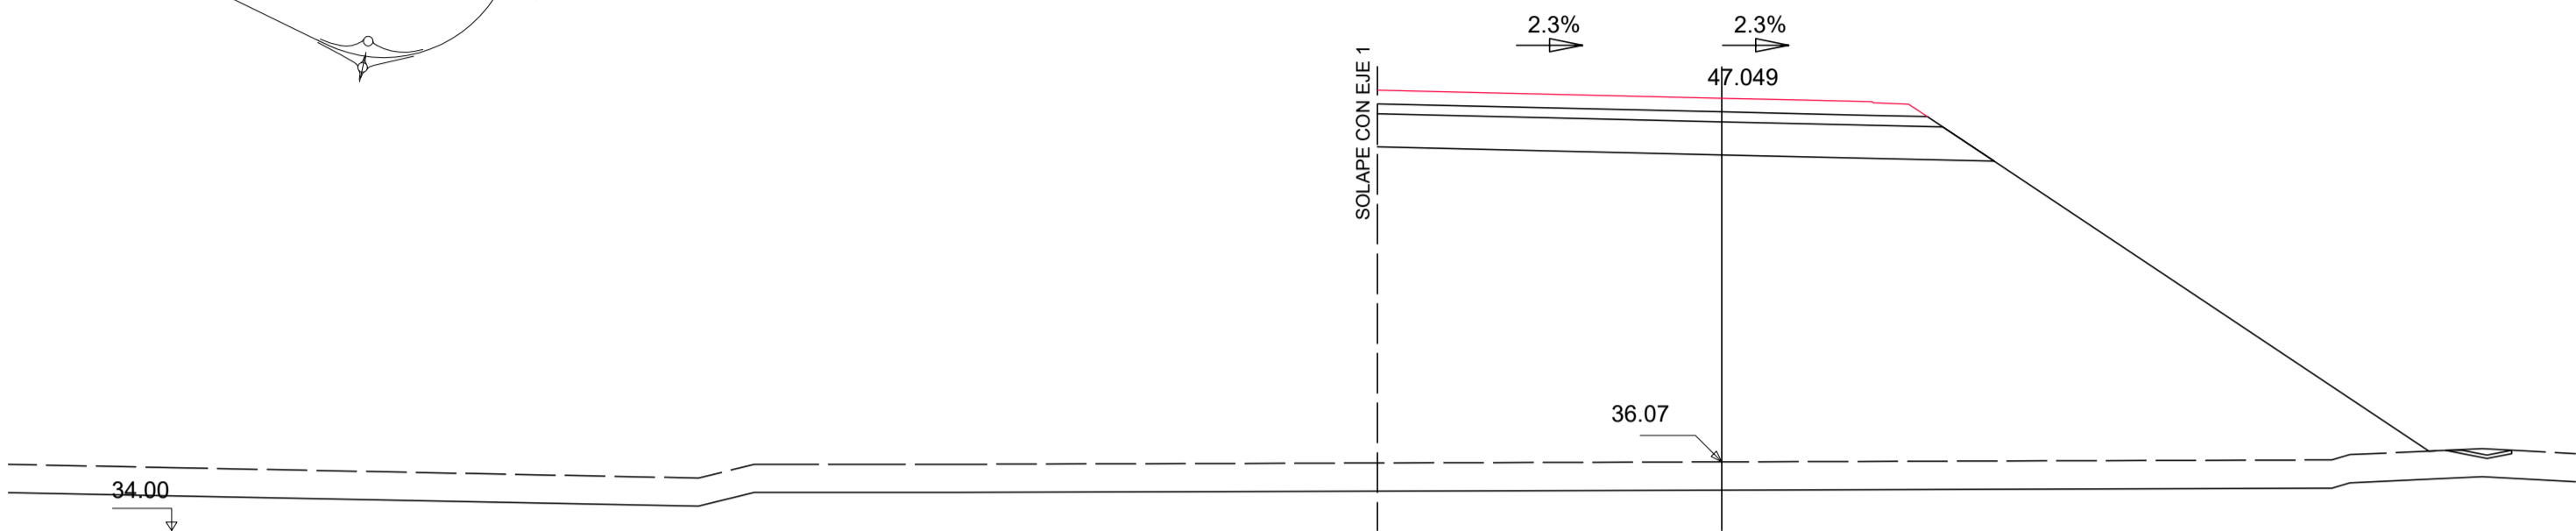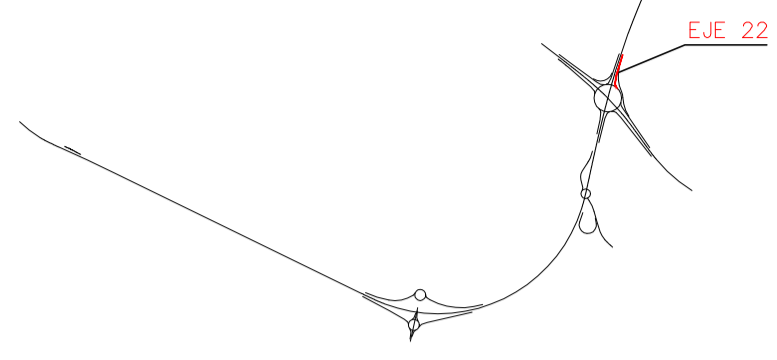


Pk=0+160
 S. FIRME = 6.64 m². S. REV CUN GUARDA = 0.18 m².
 S. SUELO ADEC = 17.85 m². S. VEGETAL = 29.11 m².
 S. SUELO S-EST3 = 5.05 m².
 S. TERRAPLEN = 262.37 m².

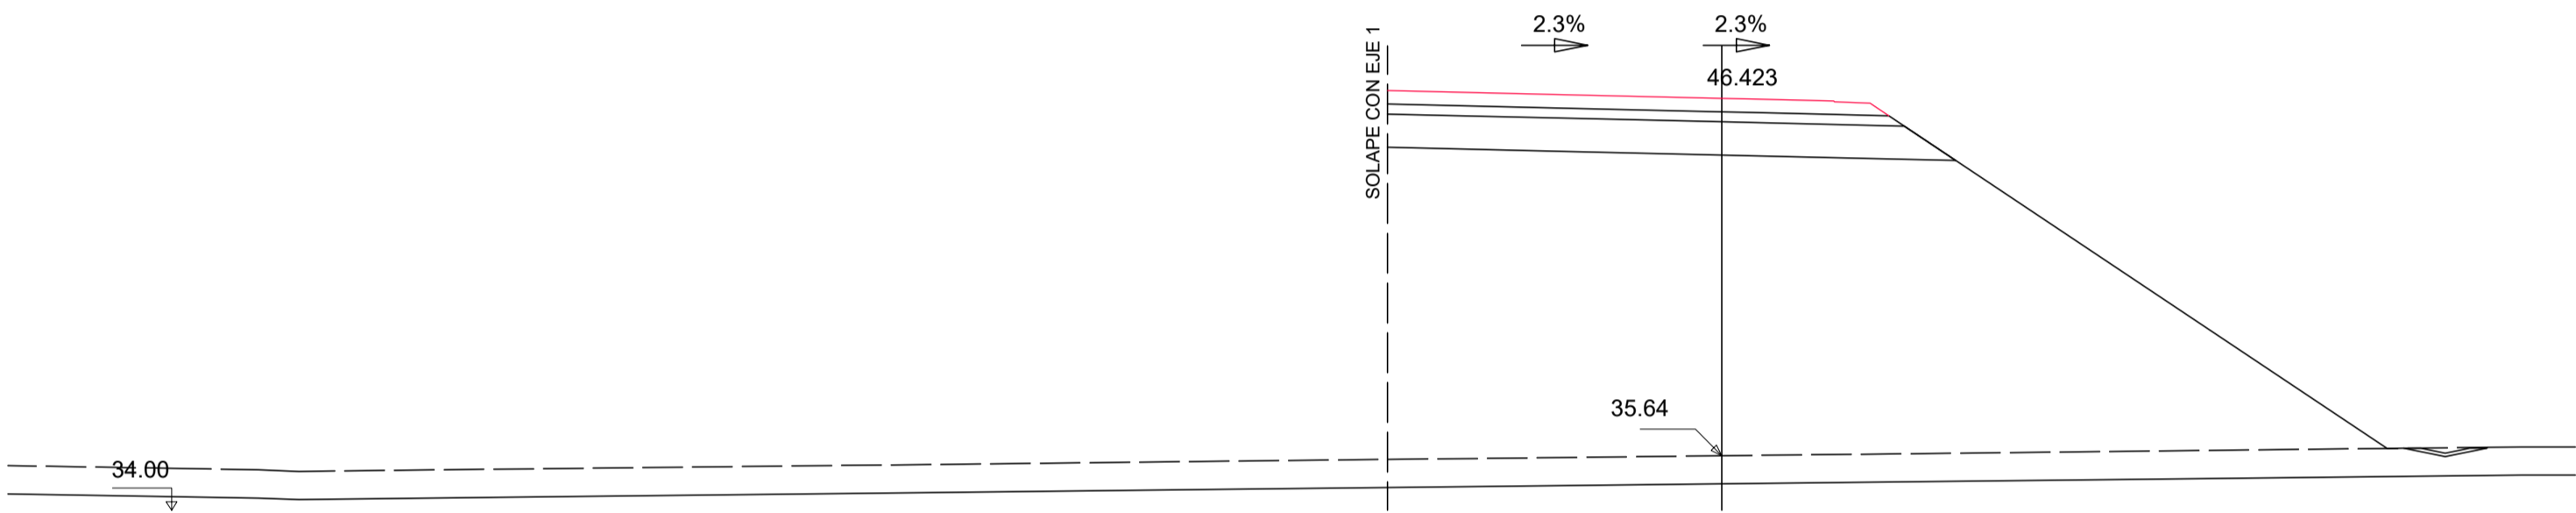


Pk=0+180
 S. FIRME = 6.04 m². S. REV CUN GUARDA = 0.20 m².
 S. SUELO ADEC = 16.38 m². S. VEGETAL = 28.23 m².
 S. SUELO S-EST3 = 4.61 m².
 S. TERRAPLEN = 241.88 m².

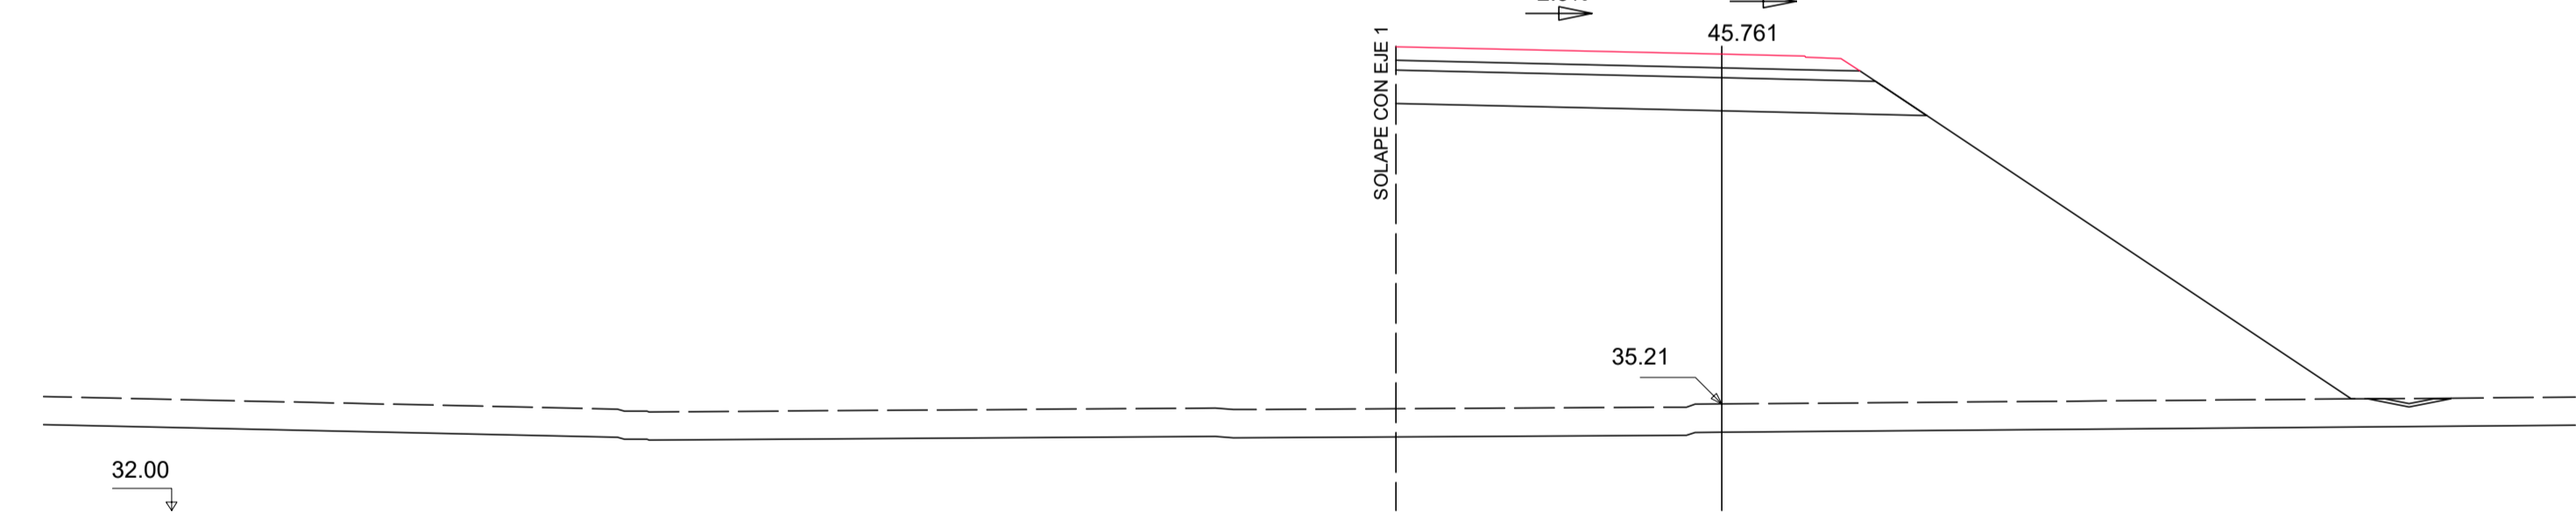


Pk=0+200
 S. FIRME = 5.58 m². S. REV CUN GUARDA = 0.20 m².
 S. SUELO ADEC = 15.25 m². S. VEGETAL = 27.09 m².
 S. SUELO S-EST3 = 4.27 m².
 S. TERRAPLEN = 225.40 m².

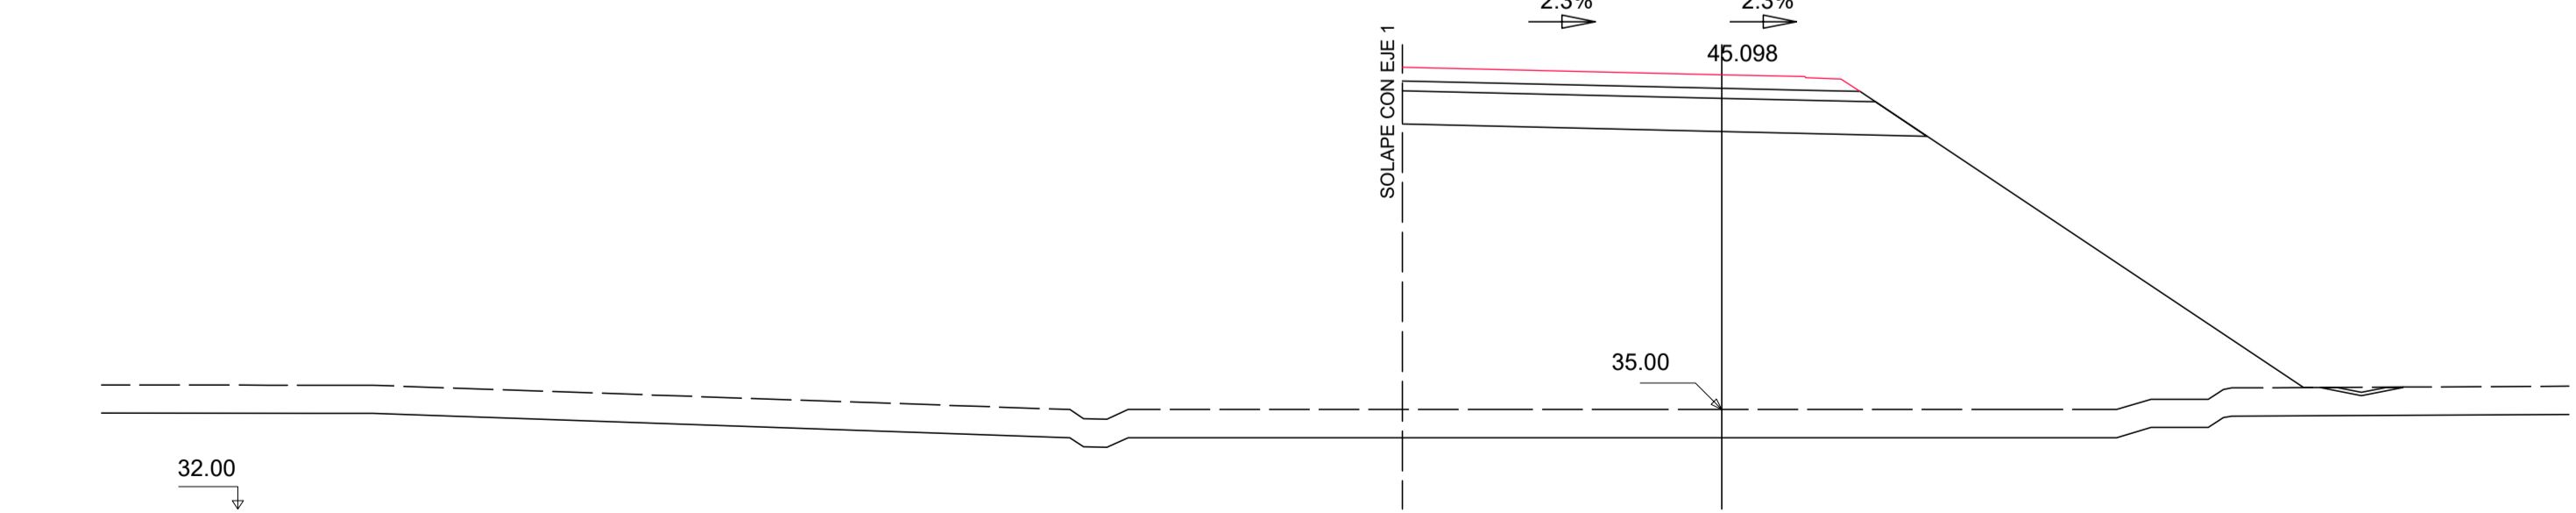


Pk=0+220
 S. FIRME = 5.50 m². S. REV CUN GUARDA = 0.20 m².
 S. SUELO ADEC = 15.06 m². S. VEGETAL = 25.69 m².
 S. SUELO S-EST3 = 4.21 m².
 S. TERRAPLEN = 206.99 m².

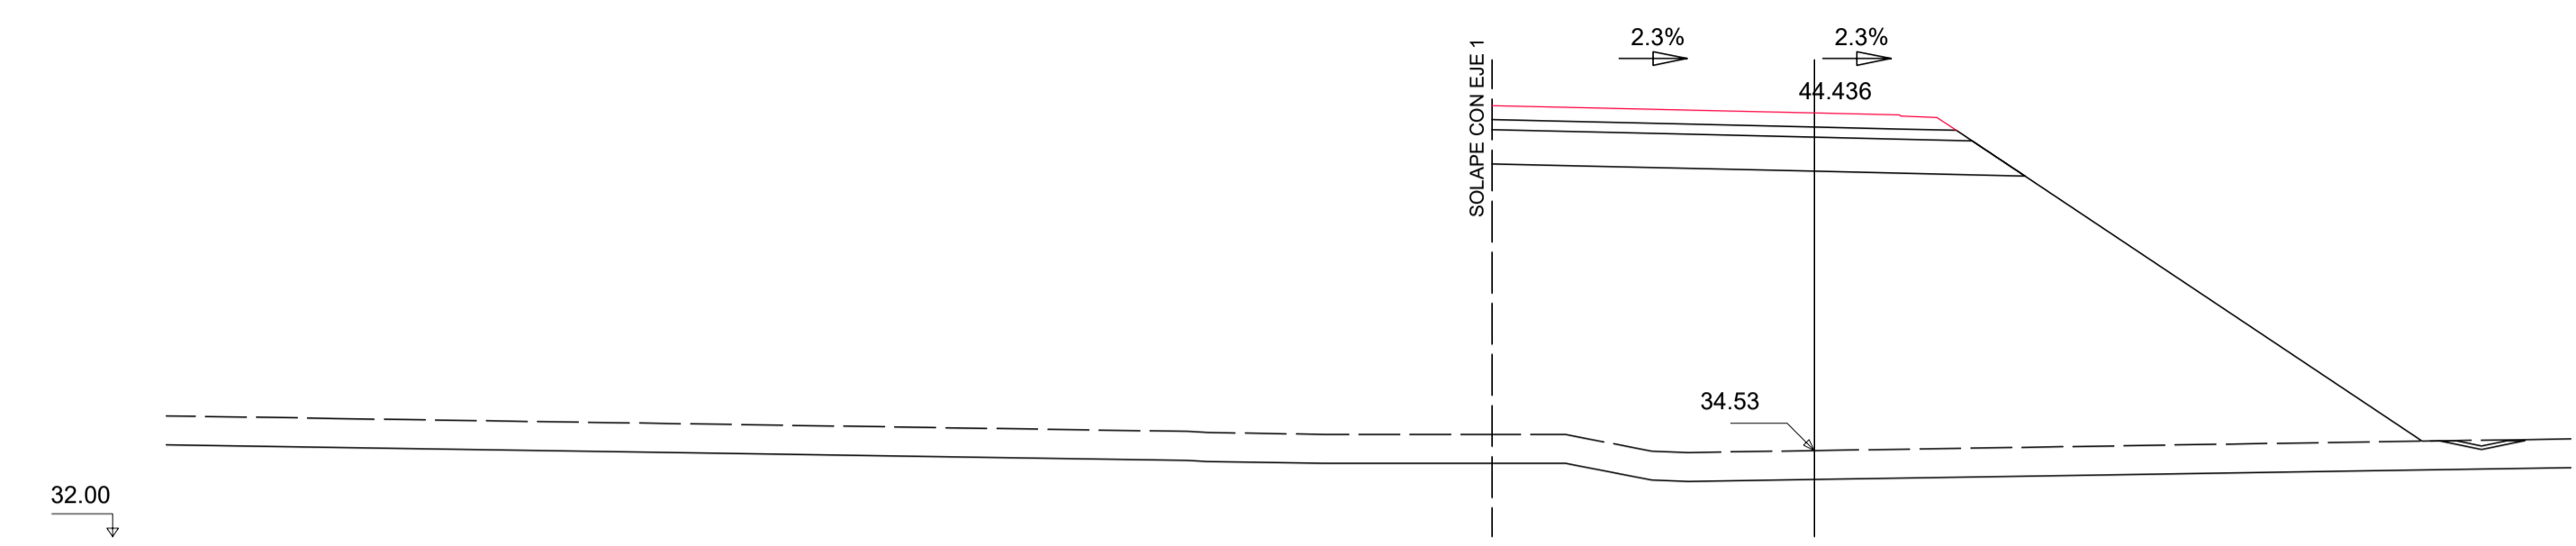



Pk=0+240
 S. FIRME = 5.42 m². S. REV CUN GUARDA = 0.20 m².
 S. SUELO ADEC = 14.89 m². S. VEGETAL = 25.81 m².
 S. SUELO S-EST3 = 4.16 m².
 S. TERRAPLEN = 199.13 m².

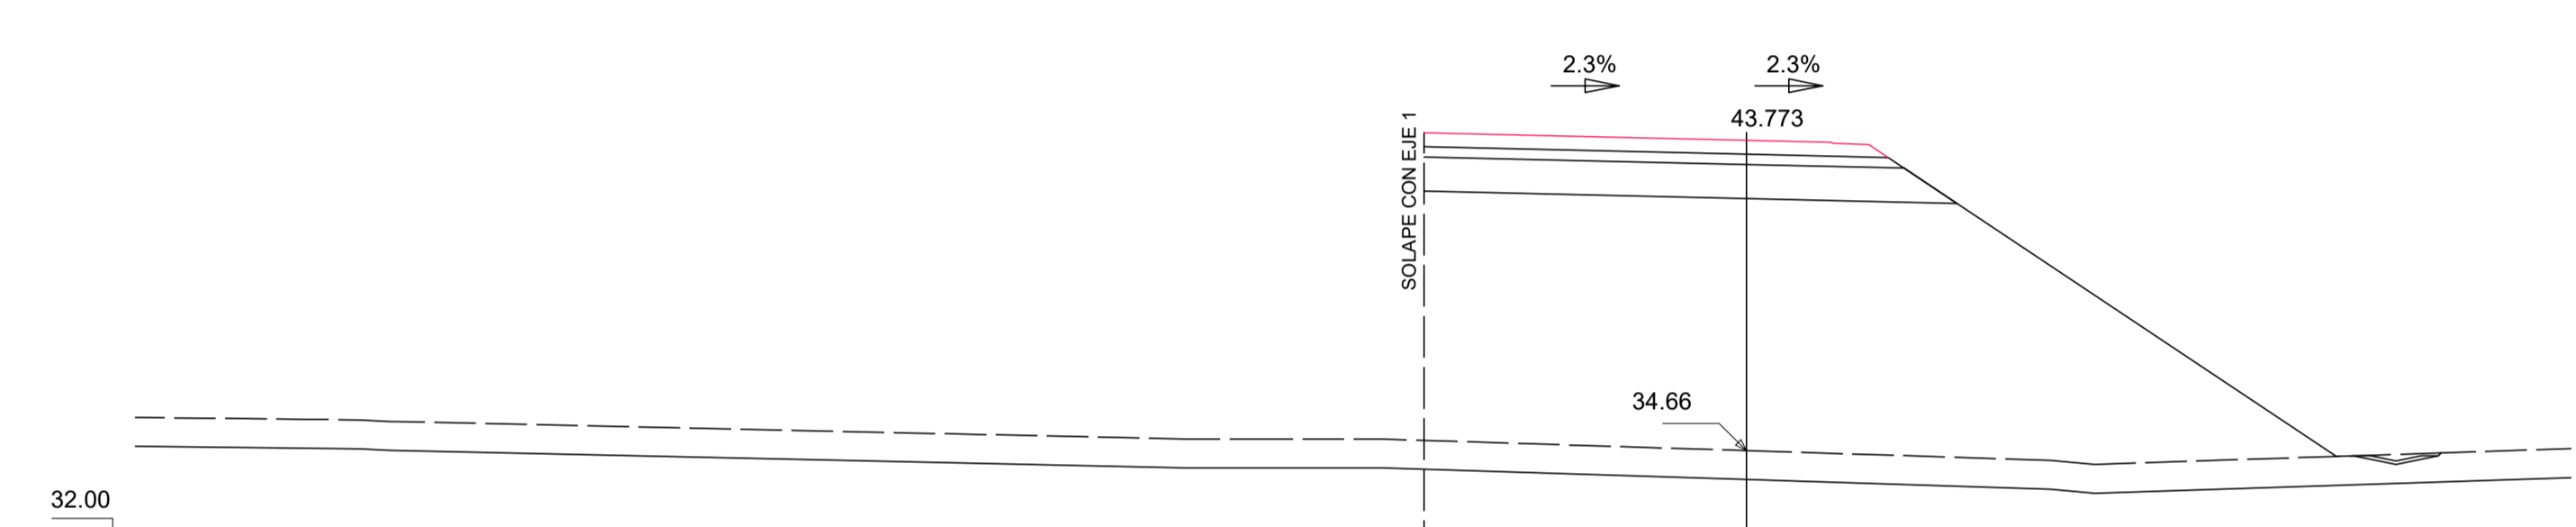


Pk=0+260
 S. FIRME = 5.42 m². S. REV CUN GUARDA = 0.20 m².
 S. SUELO ADEC = 14.88 m². S. VEGETAL = 25.40 m².
 S. SUELO S-EST3 = 4.16 m².
 S. TERRAPLEN = 183.32 m².

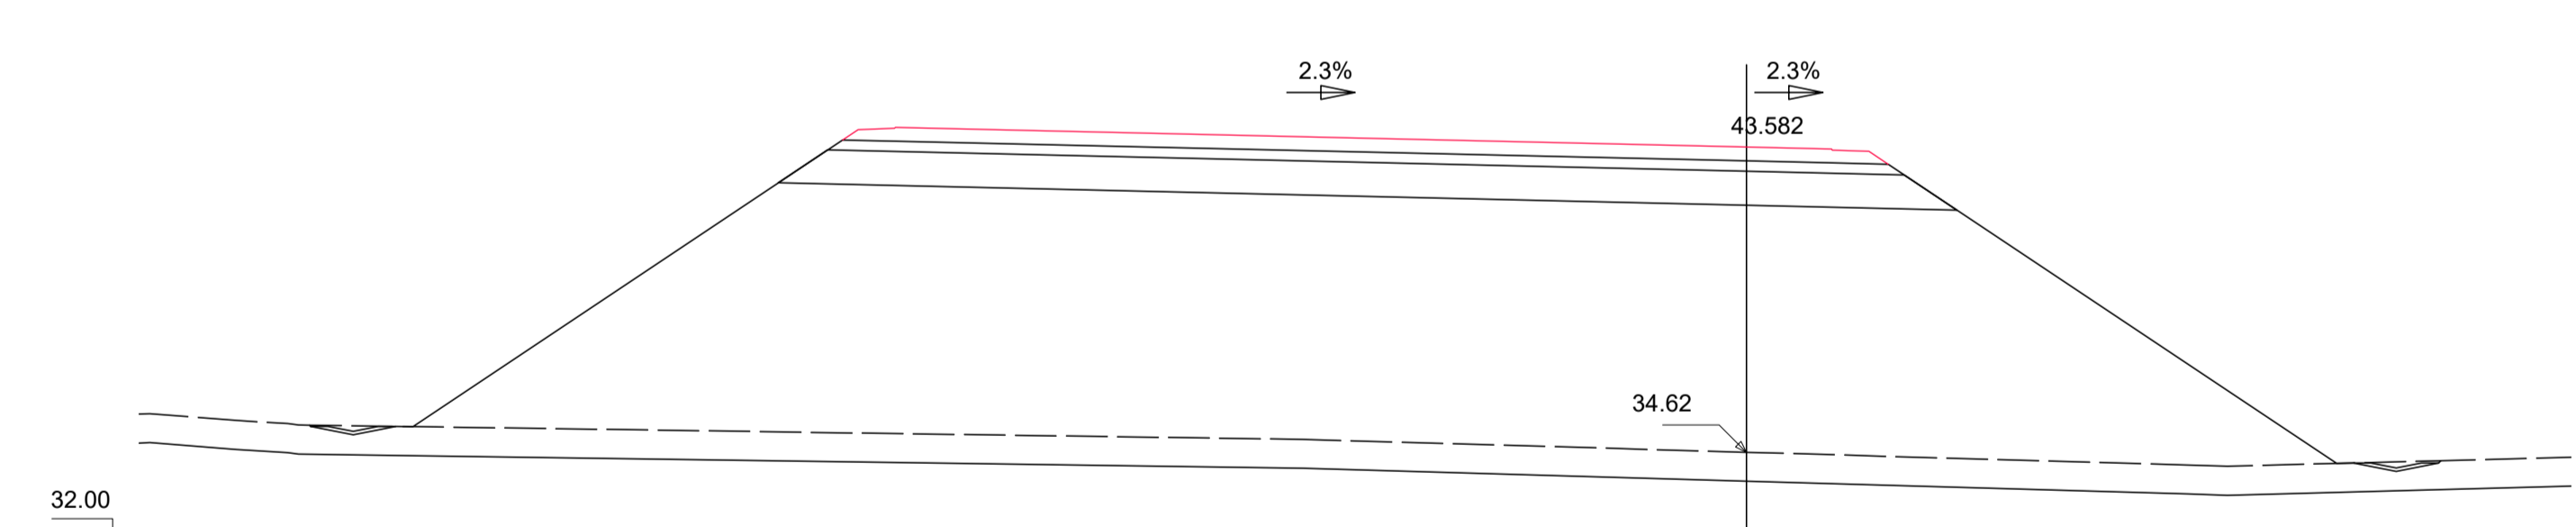


Pk=0+265.753
 S. FIRME = 12.24 m². S. REV CUN GUARDA = 0.41 m².
 S. SUELO ADEC = 33.13 m². S. VEGETAL = 53.23 m².
 S. SUELO S-EST3 = 9.35 m².
 S. TERRAPLEN = 383.68 m².

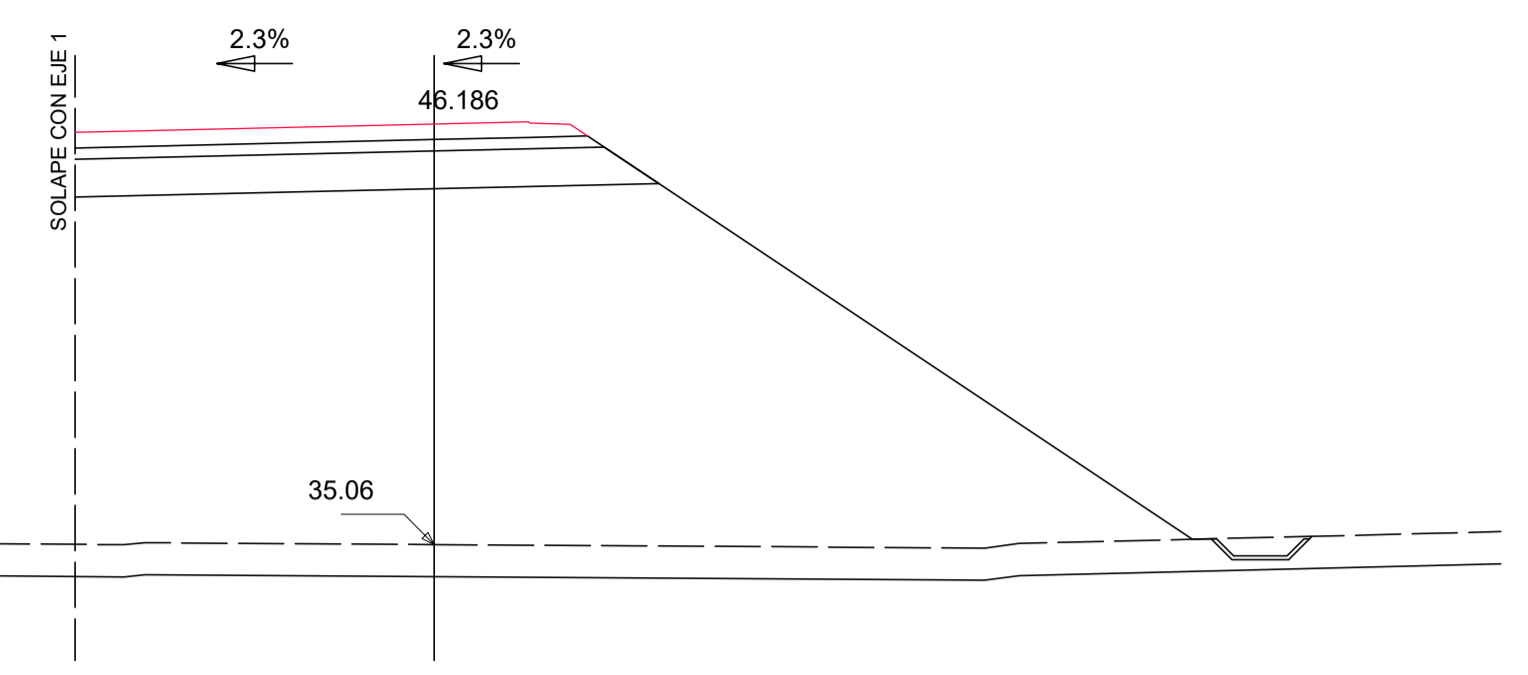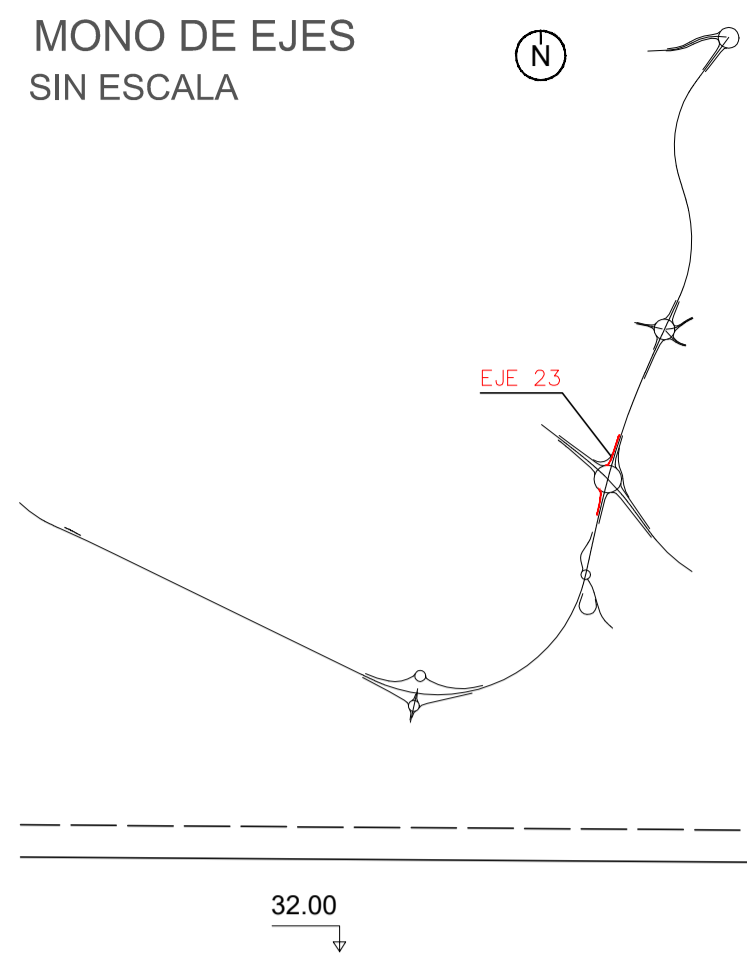


Pk=0+000
 S. FIRME = 5.38 m2. S. REV CUN GUARDA = 0.29 m2.
 S. SUELO ADEC = 14.72 m2. S. VEGETAL = 27.81 m2.
 S. SUELO S-EST3 = 4.13 m2.
 S. TERRAPLEN = 239.79 m2.

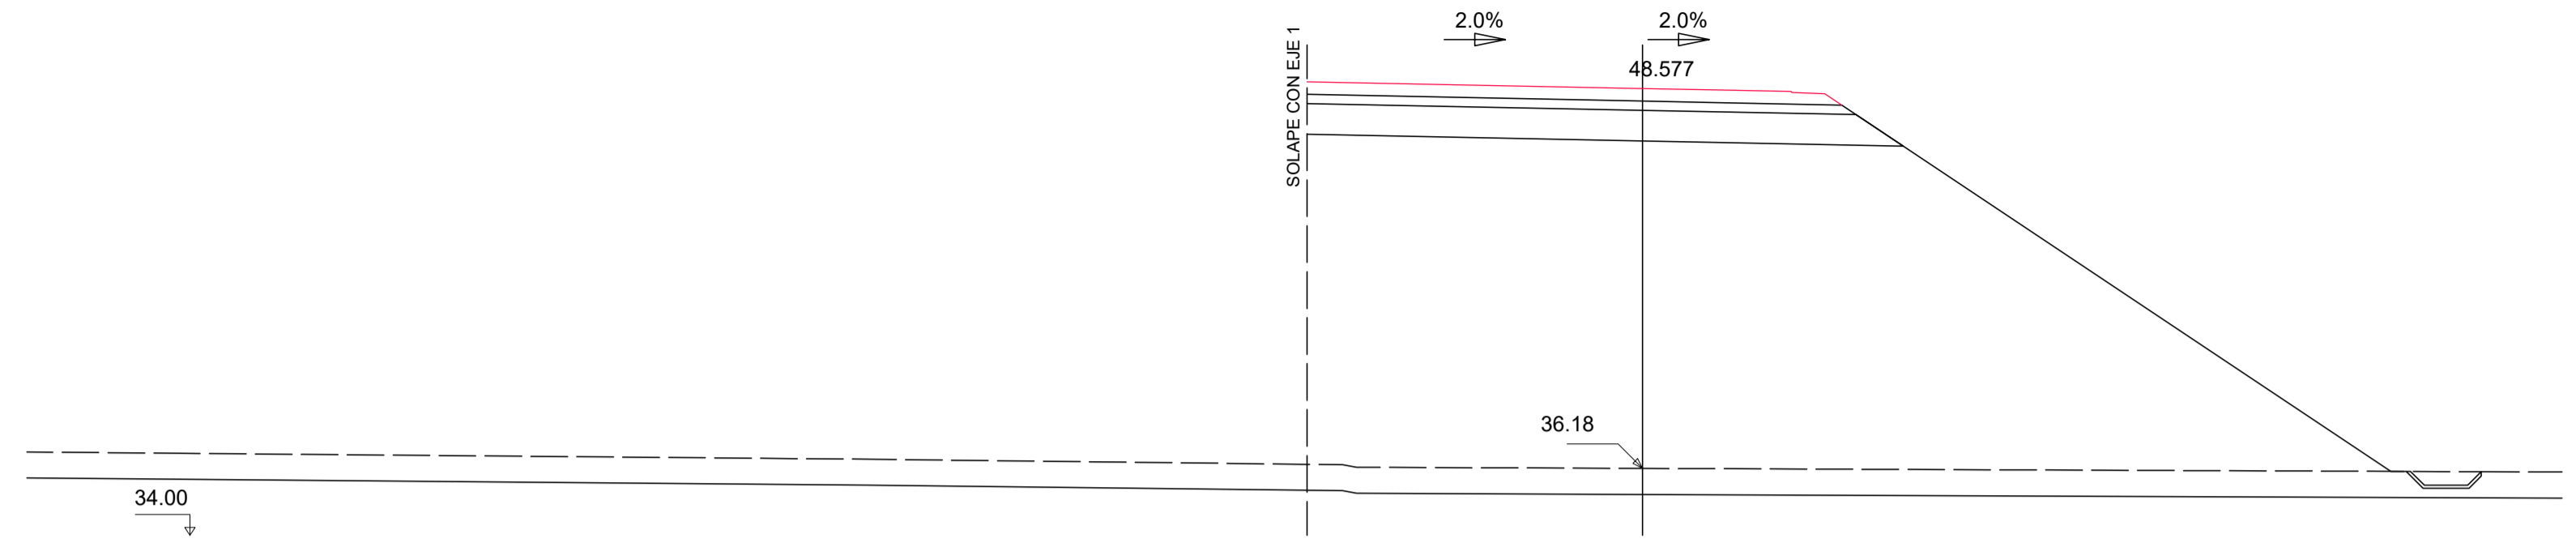


Pk=0+080
 S. FIRME = 6.99 m2. S. REV CUN GUARDA = 0.28 m2.
 S. SUELO ADEC = 18.70 m2. S. VEGETAL = 32.59 m2.
 S. SUELO S-EST3 = 5.31 m2.
 S. TERRAPLEN = 323.85 m2.

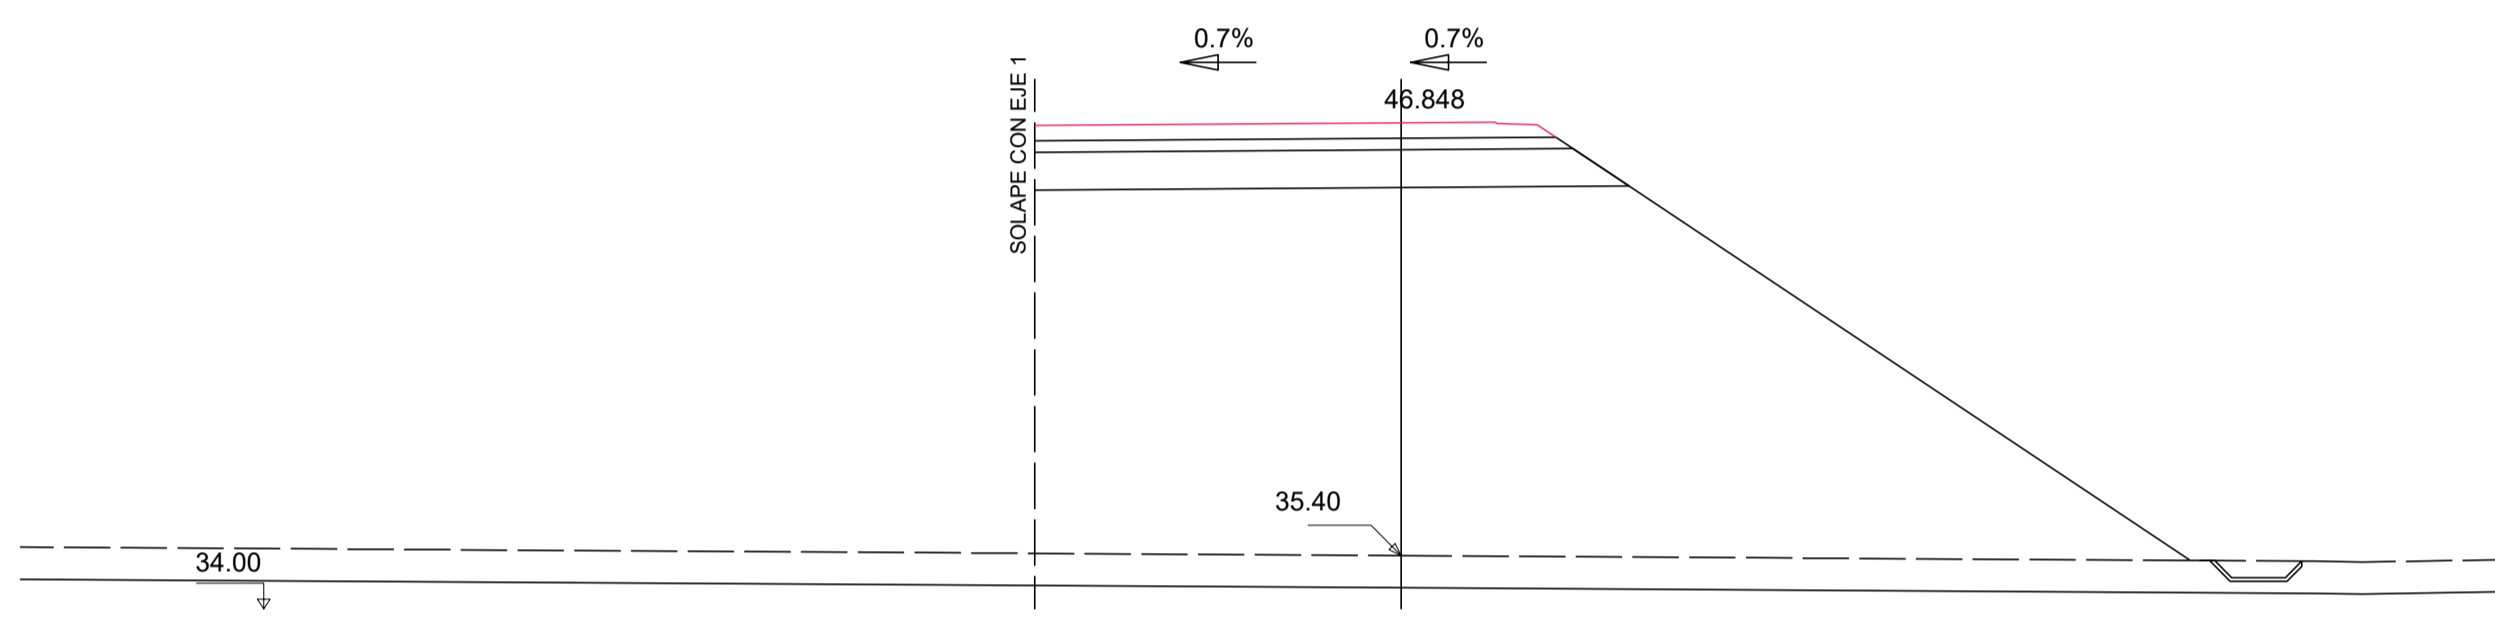


Pk=0+020
 S. FIRME = 5.47 m2. S. REV CUN GUARDA = 0.28 m2.
 S. SUELO ADEC = 14.97 m2. S. VEGETAL = 28.49 m2.
 S. SUELO S-EST3 = 4.20 m2.
 S. TERRAPLEN = 252.88 m2.

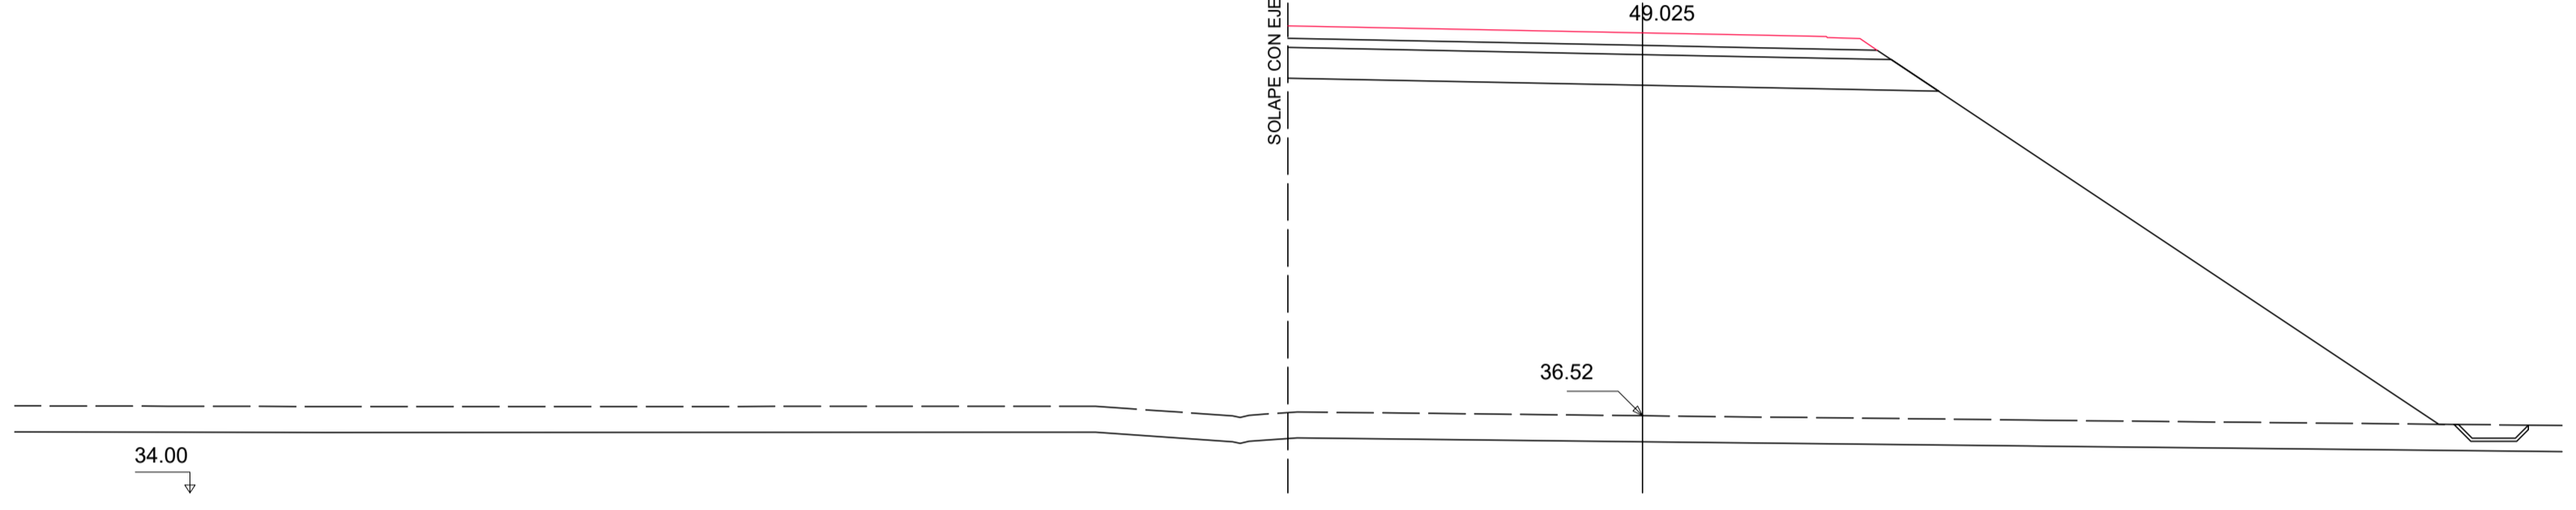


Pk=0+100
 S. FIRME = 7.72 m2. S. REV CUN GUARDA = 0.27 m2.
 S. SUELO ADEC = 20.48 m2. S. VEGETAL = 34.43 m2.
 S. SUELO S-EST3 = 5.84 m2.
 S. TERRAPLEN = 350.51 m2.

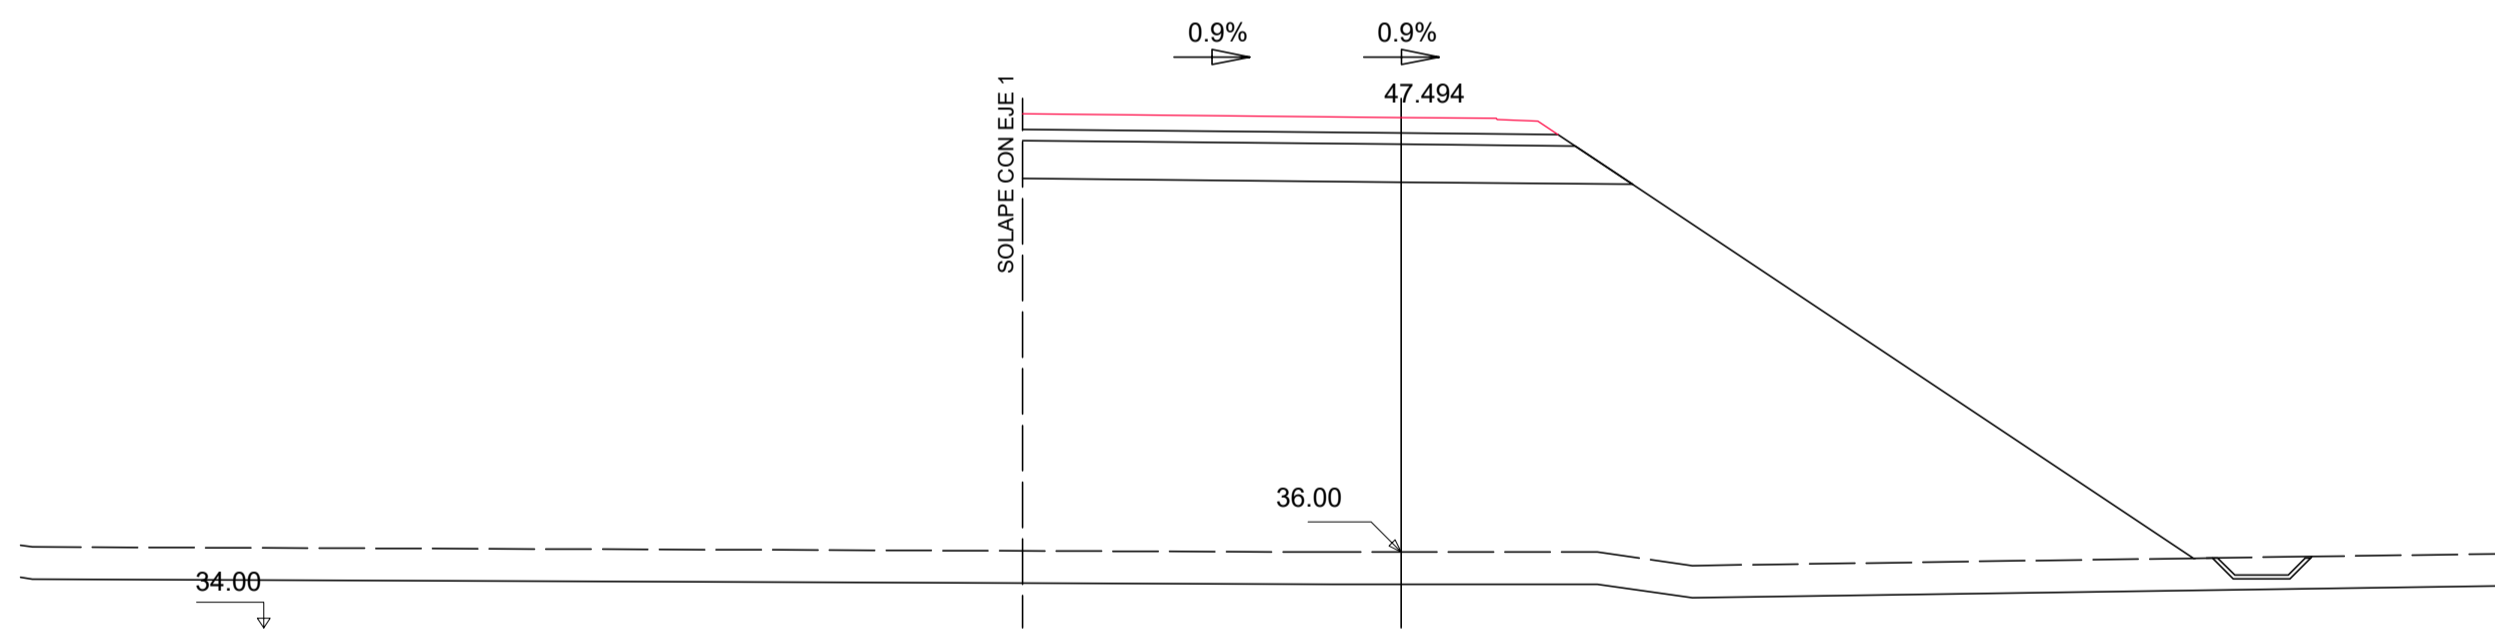

Pk=0+040
 S. FIRME = 5.63 m2. S. REV CUN GUARDA = 0.29 m2.
 S. SUELO ADEC = 15.38 m2. S. VEGETAL = 29.00 m2.
 S. SUELO S-EST3 = 4.32 m2.
 S. TERRAPLEN = 260.73 m2.

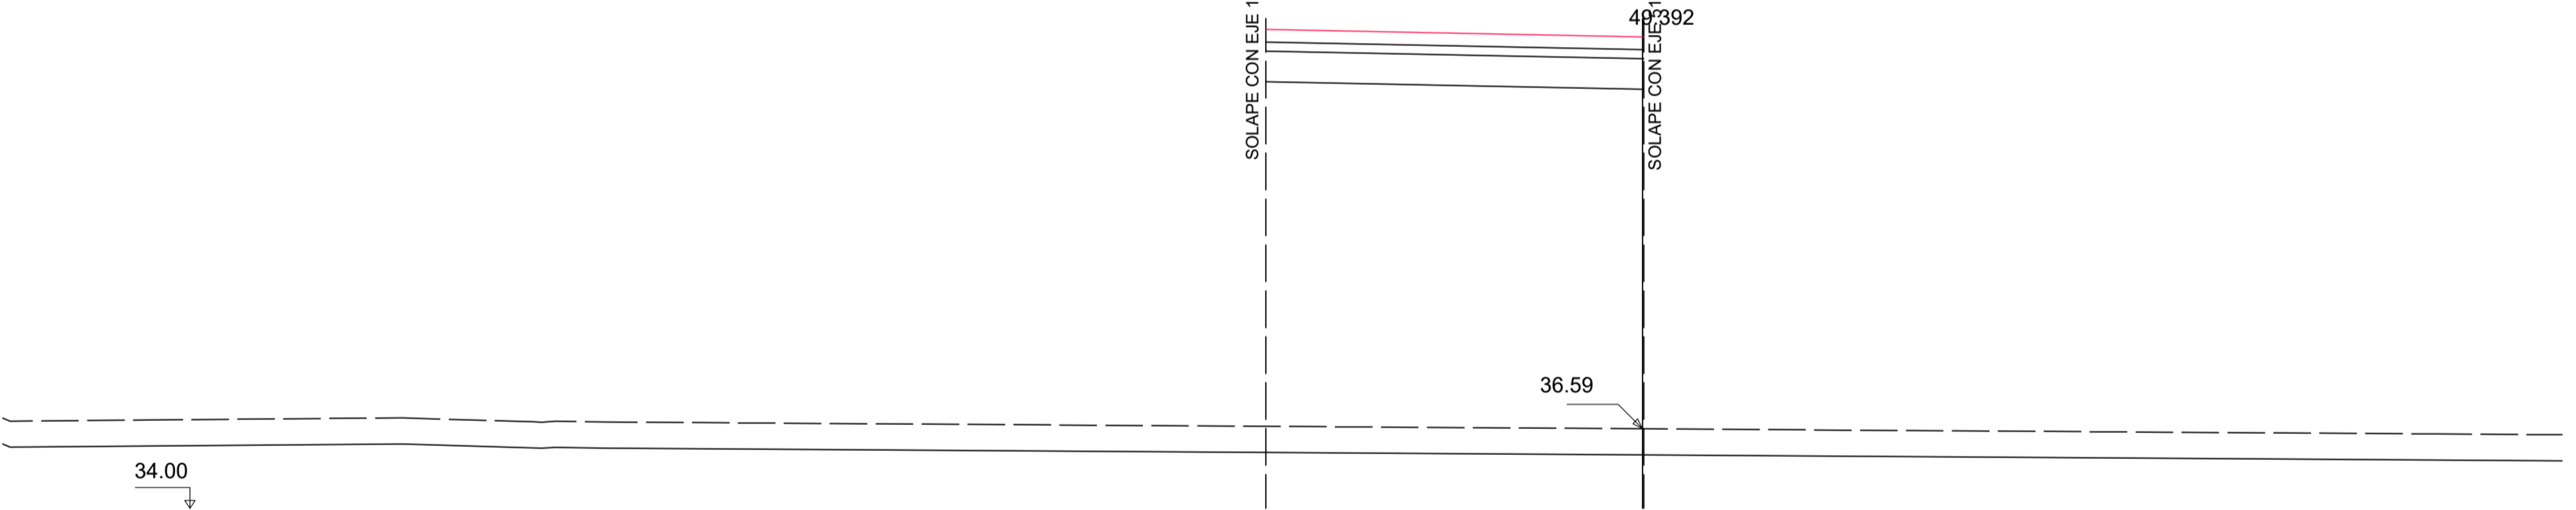

Pk=0+120
 S. FIRME = 5.06 m2. S. VEGETAL = 10.49 m2.
 S. SUELO ADEC = 12.34 m2.
 S. SUELO S-EST3 = 3.70 m2.
 S. TERRAPLEN = 148.40 m2.

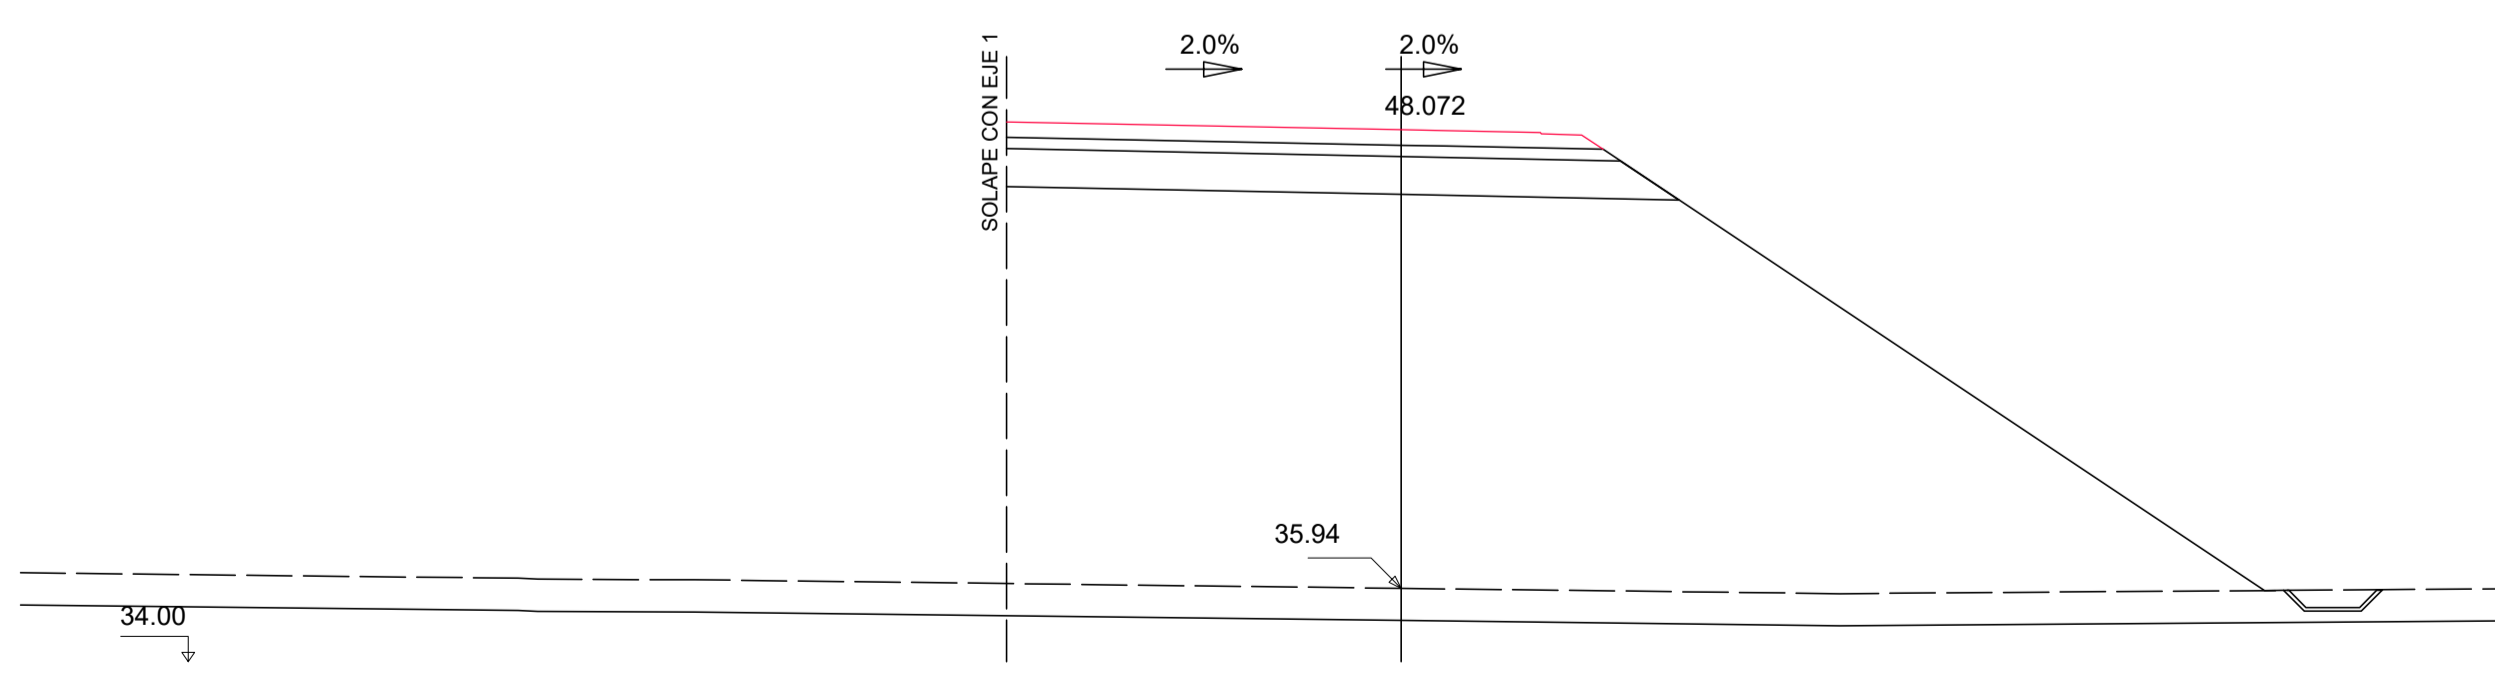

Pk=0+060
 S. FIRME = 6.30 m2. S. REV CUN GUARDA = 0.29 m2.
 S. SUELO ADEC = 17.01 m2. S. VEGETAL = 30.94 m2.
 S. SUELO S-EST3 = 4.80 m2.
 S. TERRAPLEN = 296.09 m2.





Pk=0+140
 S. FIRME = 6.37 m2. S. VEGETAL = 13.23 m2.
 S. SUELO ADEC = 15.57 m2.
 S. SUELO S-EST3 = 4.67 m2.
 S. TERRAPLEN = 190.05 m2.


MONO DE EJES
SIN ESCALA

(N)


EJE 23 (HOJA 02 DE 02)

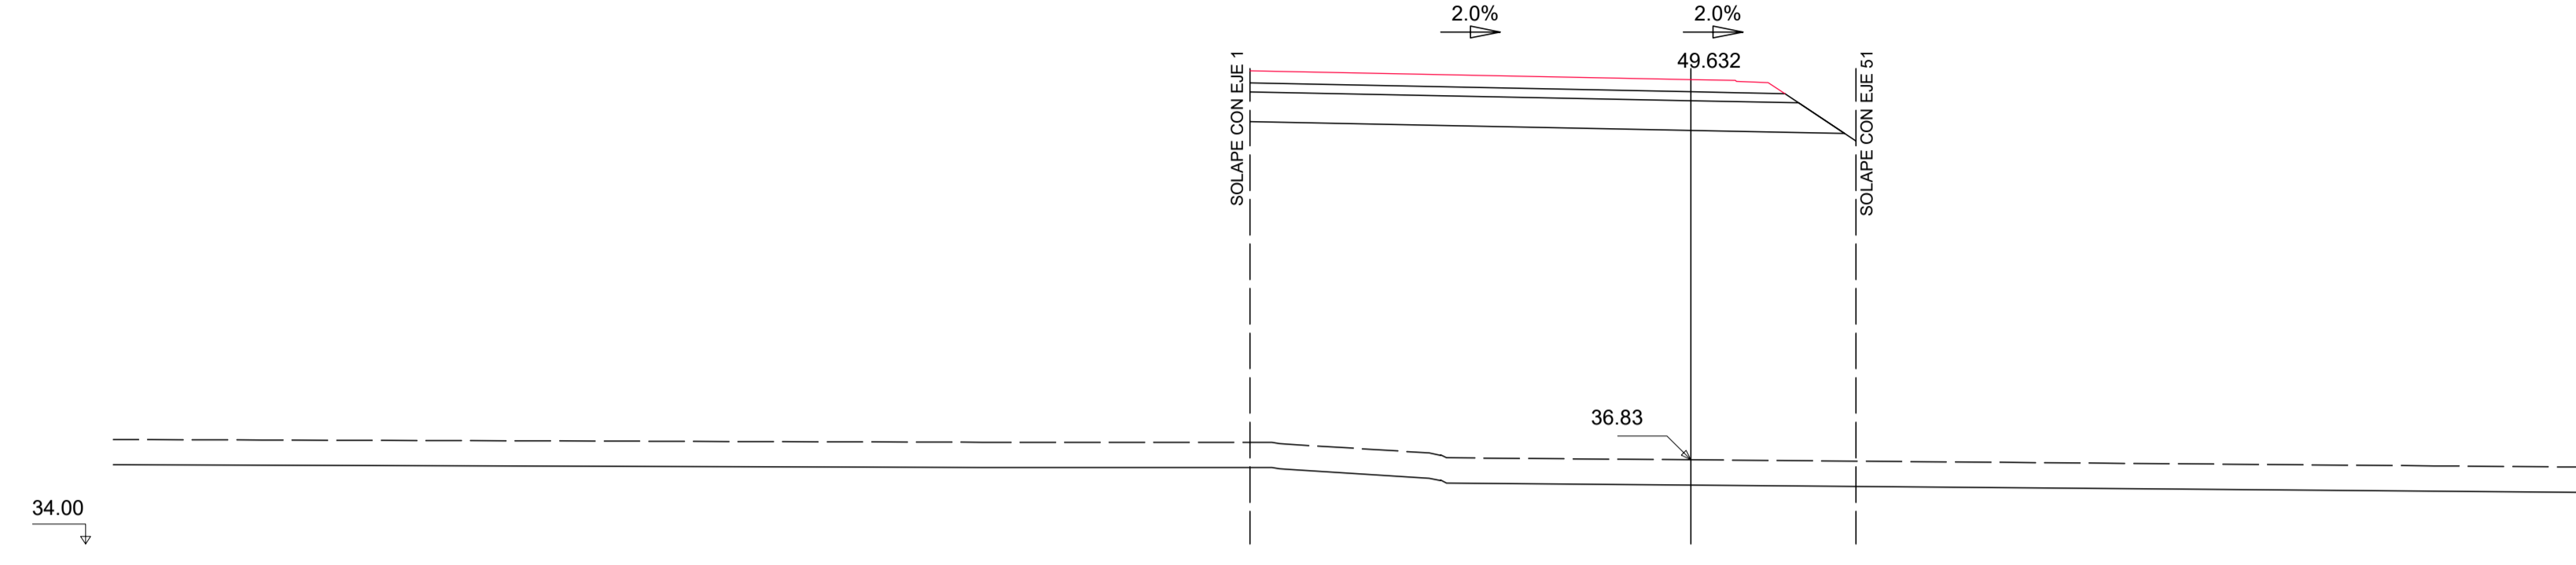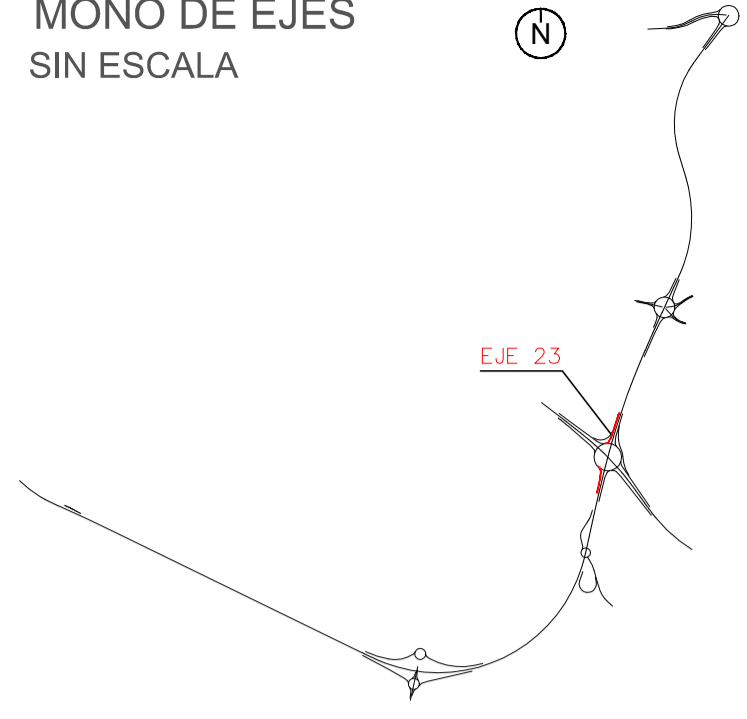


Pk=0+160
 S. FIRME = 7.21 m2. S. VEGETAL = 17.33 m2.
 S. SUELO ADEC = 19.23 m2.
 S. SUELO S-EST3 = 5.47 m2.
 S. TERRAPLEN = 242.44 m2.

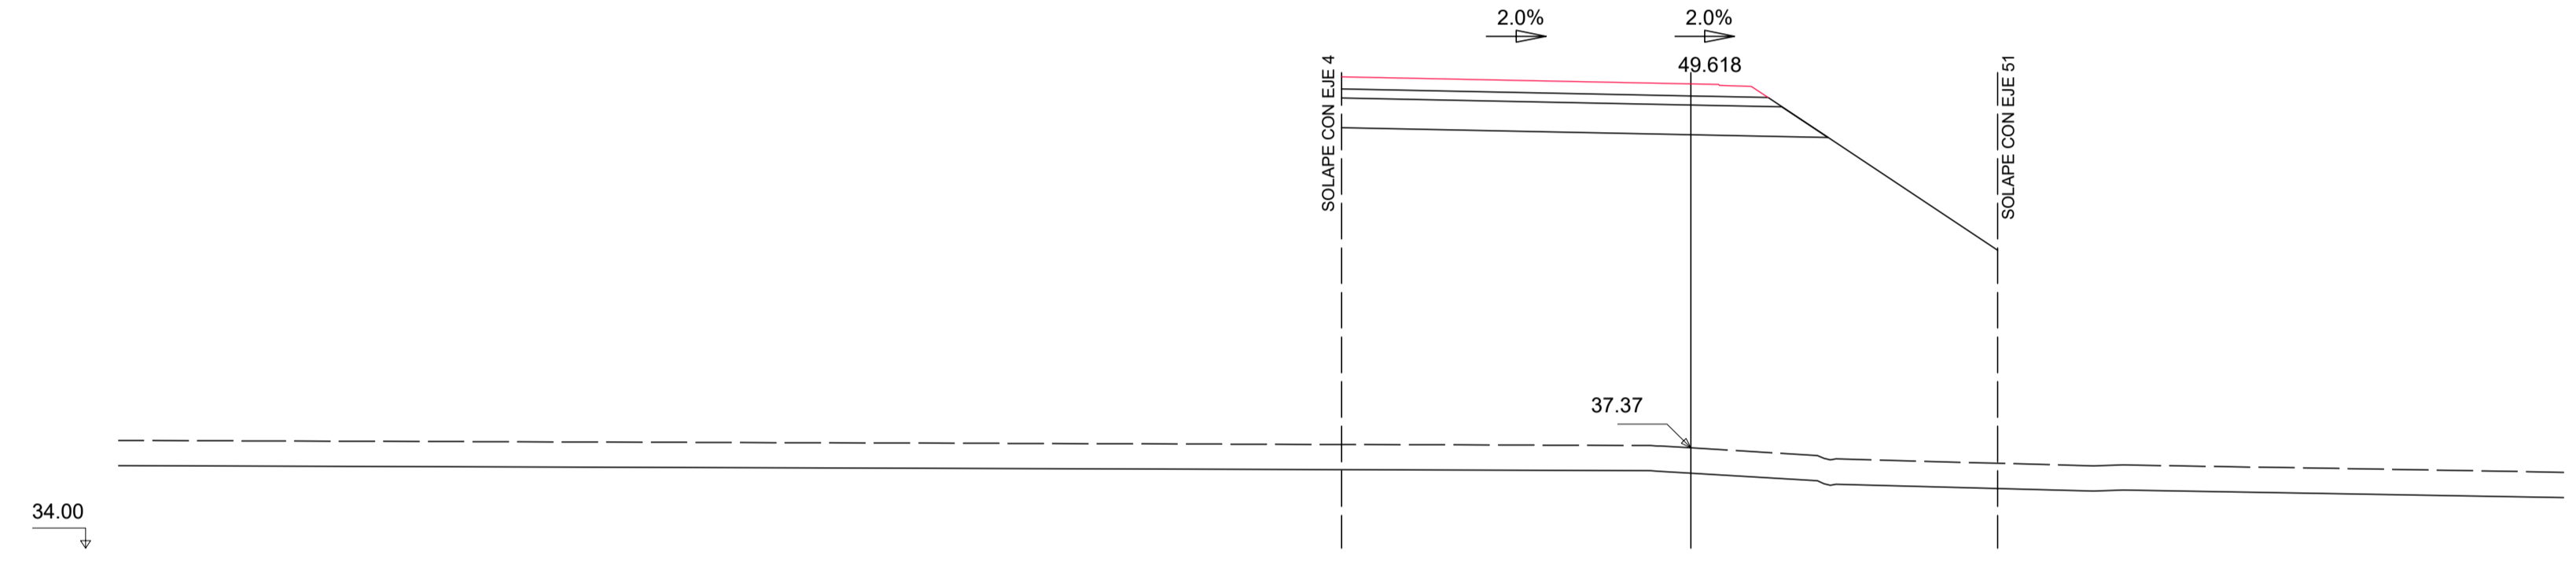

Pk=0+180
 S. FIRME = 5.71 m2. S. VEGETAL = 18.76 m2.
 S. SUELO ADEC = 15.59 m2.
 S. SUELO S-EST3 = 4.37 m2.
 S. TERRAPLEN = 243.30 m2.

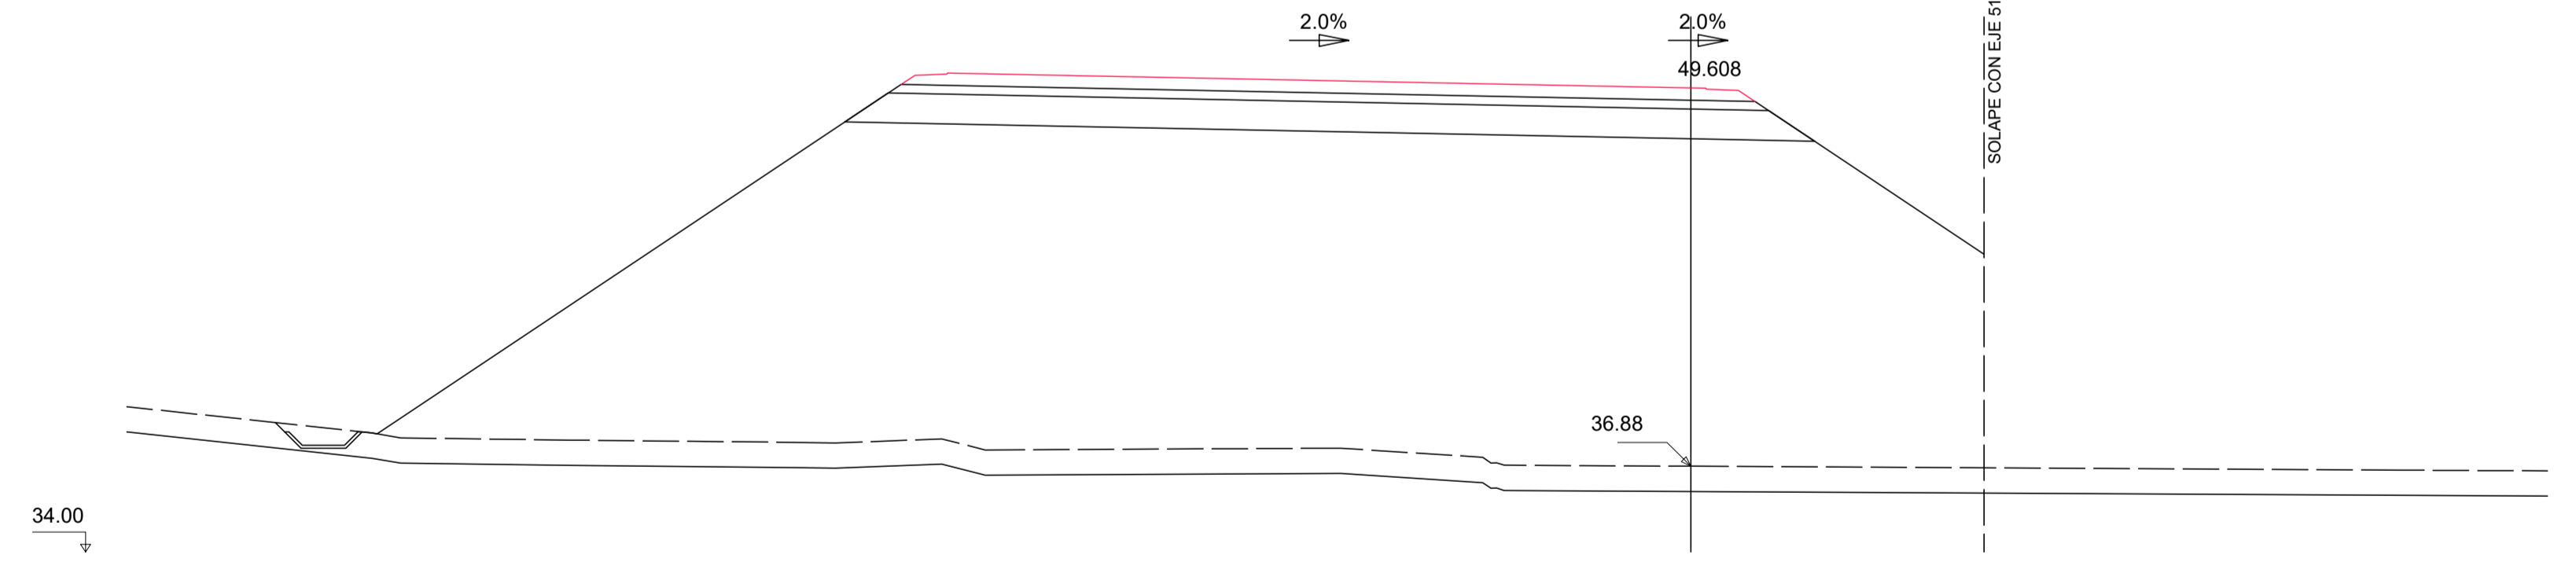


Pk=0+195.494
 S. FIRME = 11.42 m2. S. REV CUN GUARDA = 0.29 m2.
 S. SUELO ADEC = 31.12 m2. S. VEGETAL = 48.86 m2.
 S. SUELO S-EST3 = 8.75 m2.
 S. TERRAPLEN = 539.27 m2.



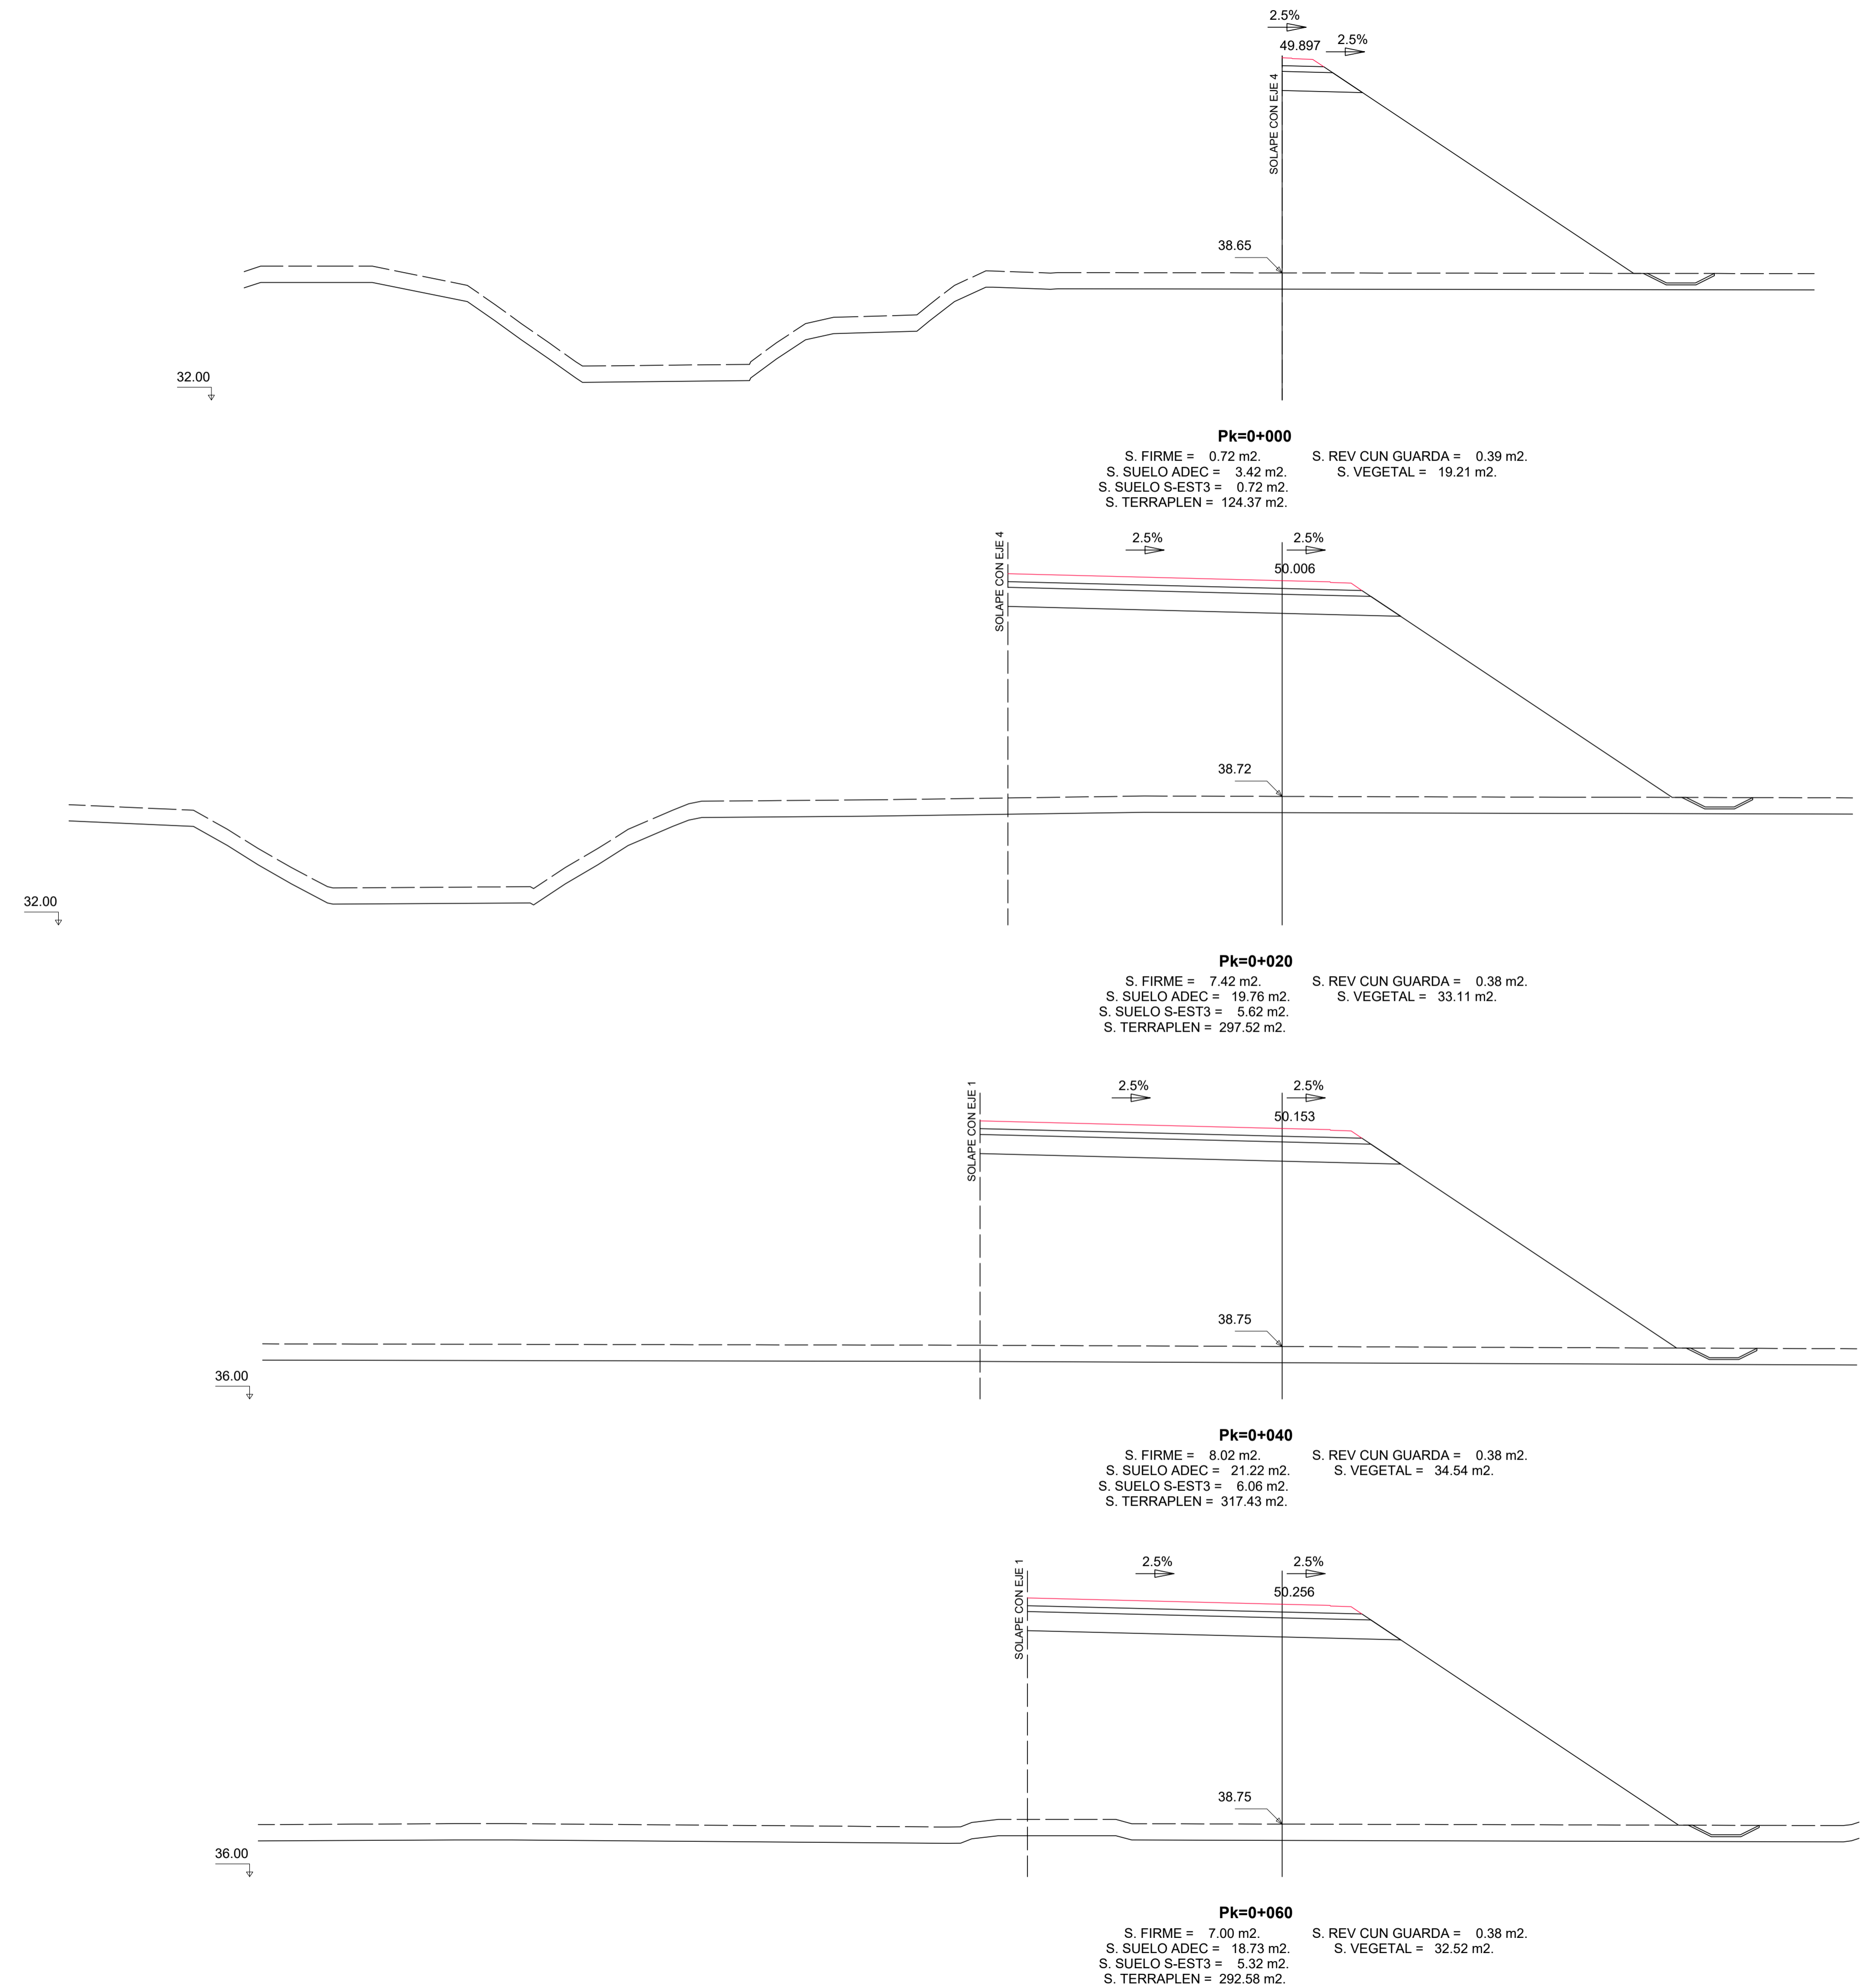


MONO DE EJES
SIN ESCALA

(N)




EJE 24 (HOJA 02 DE 02)

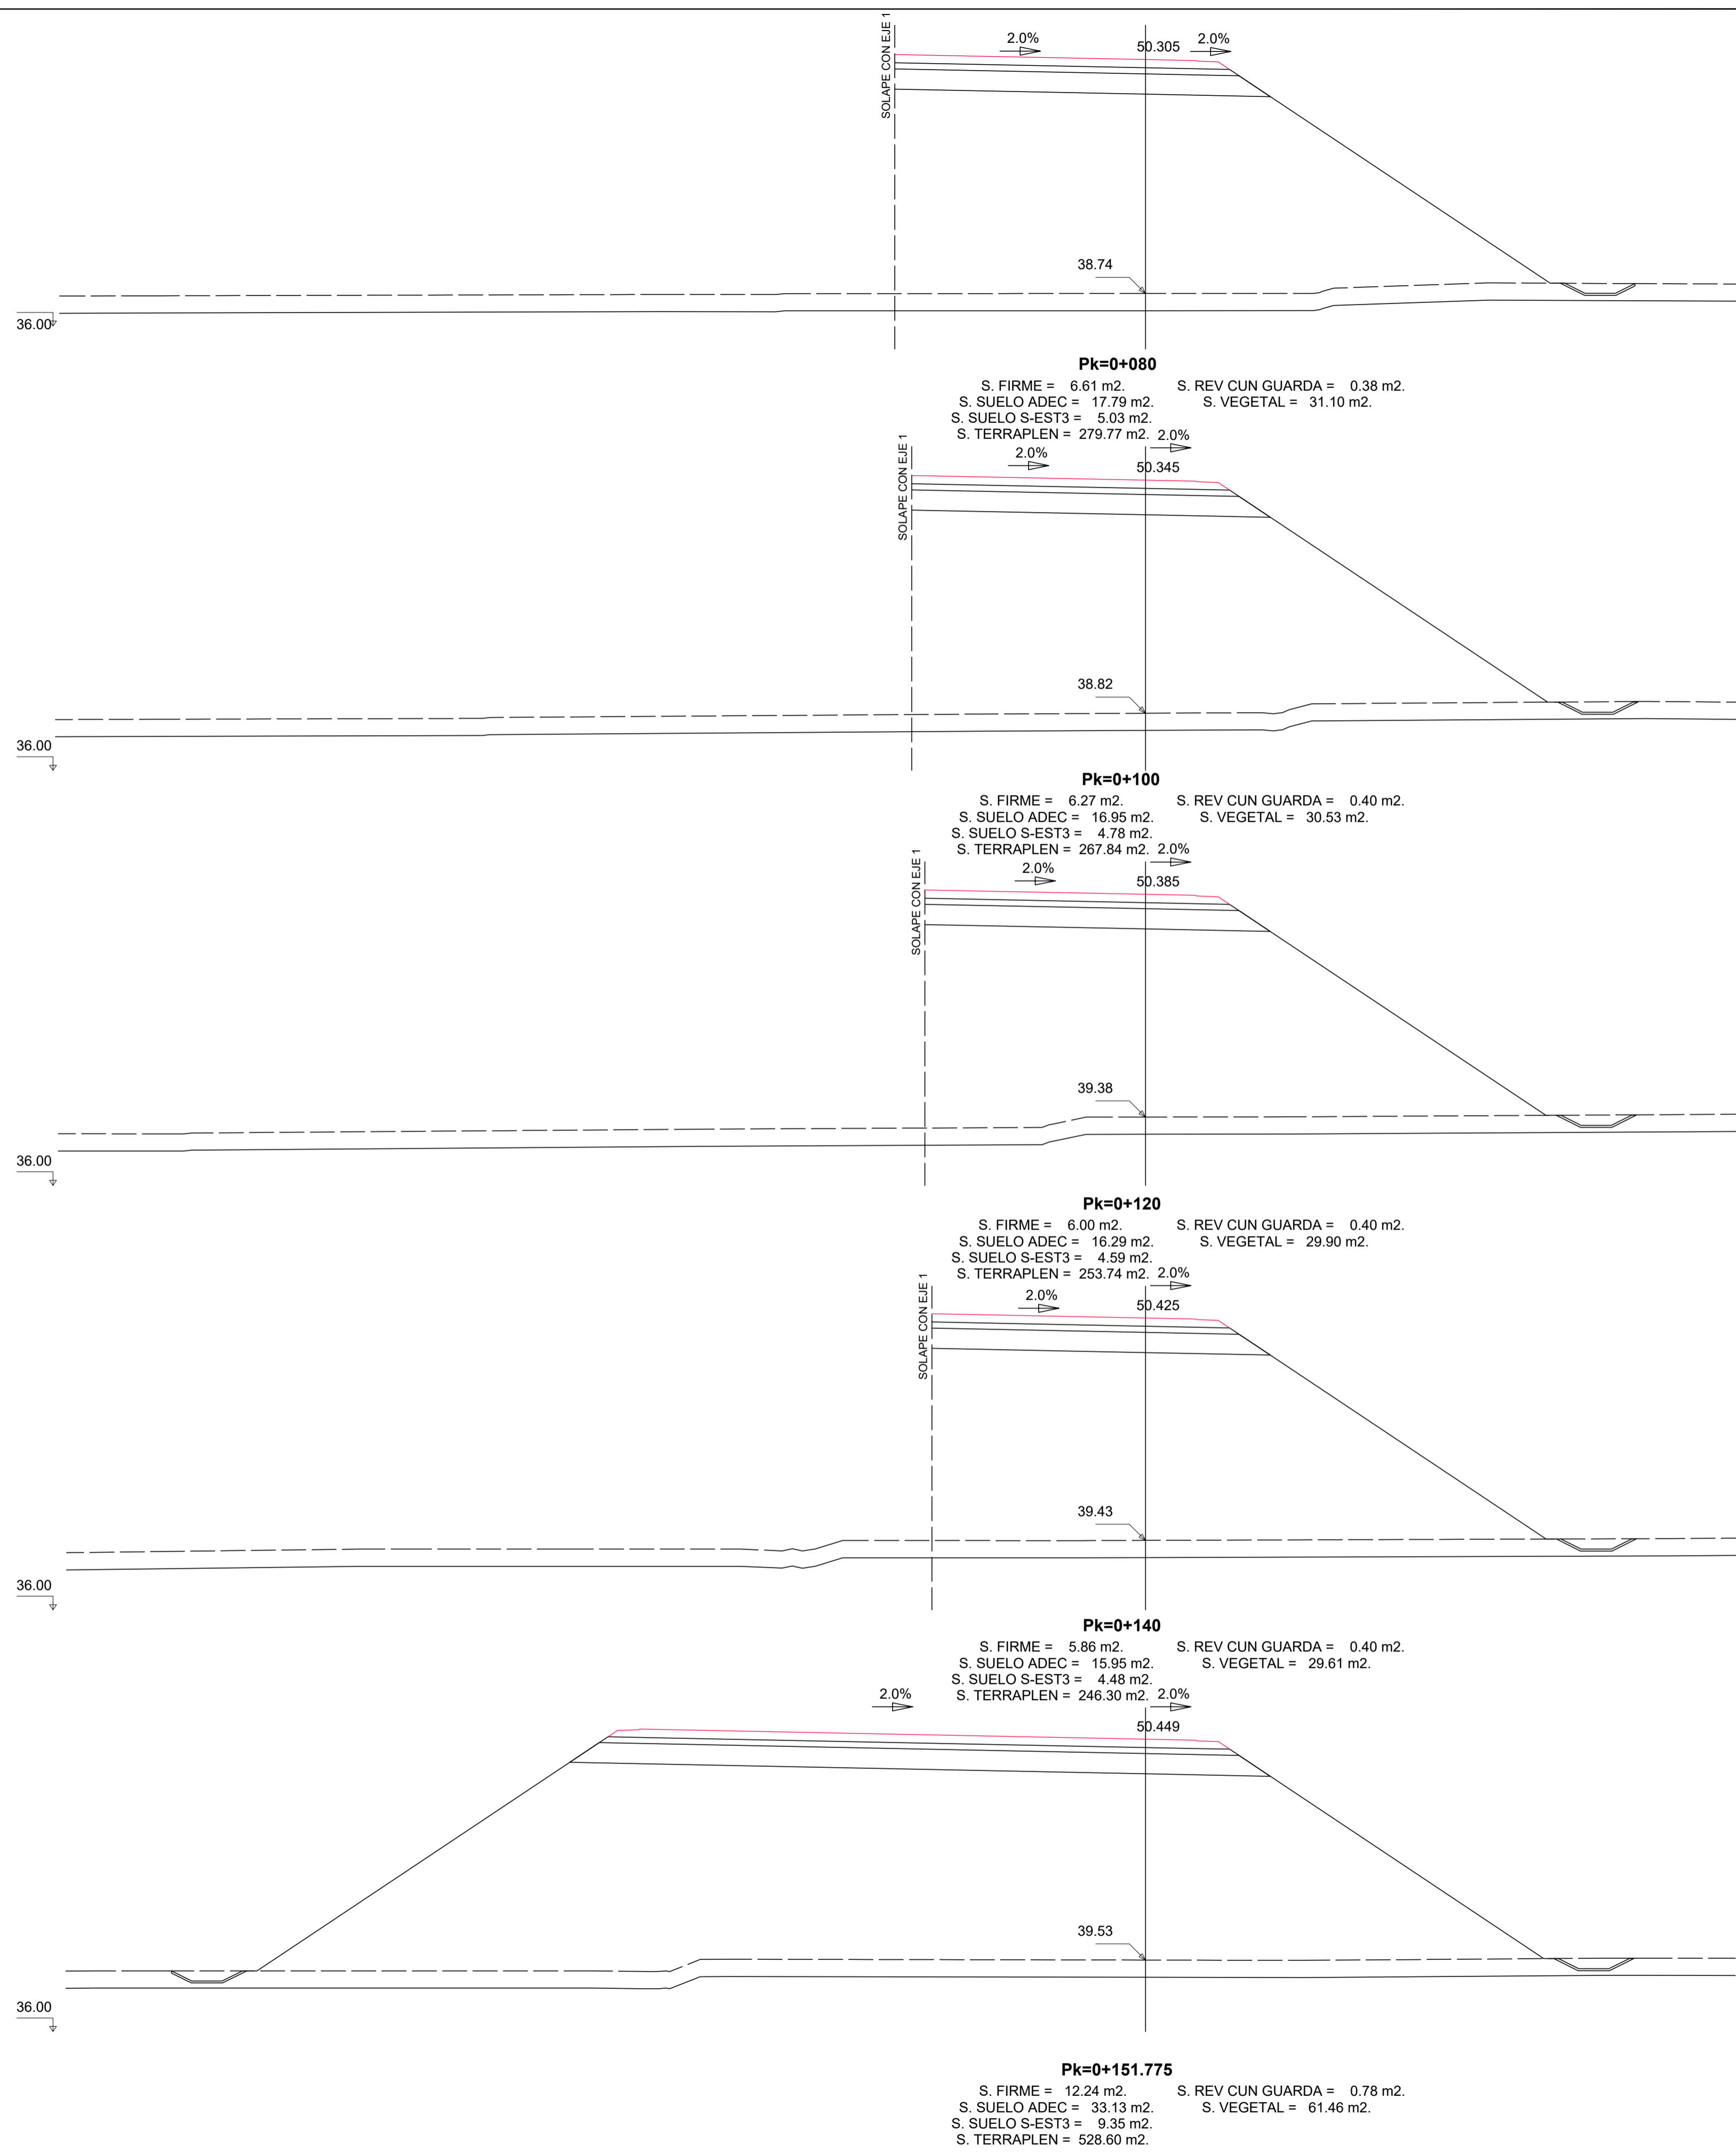

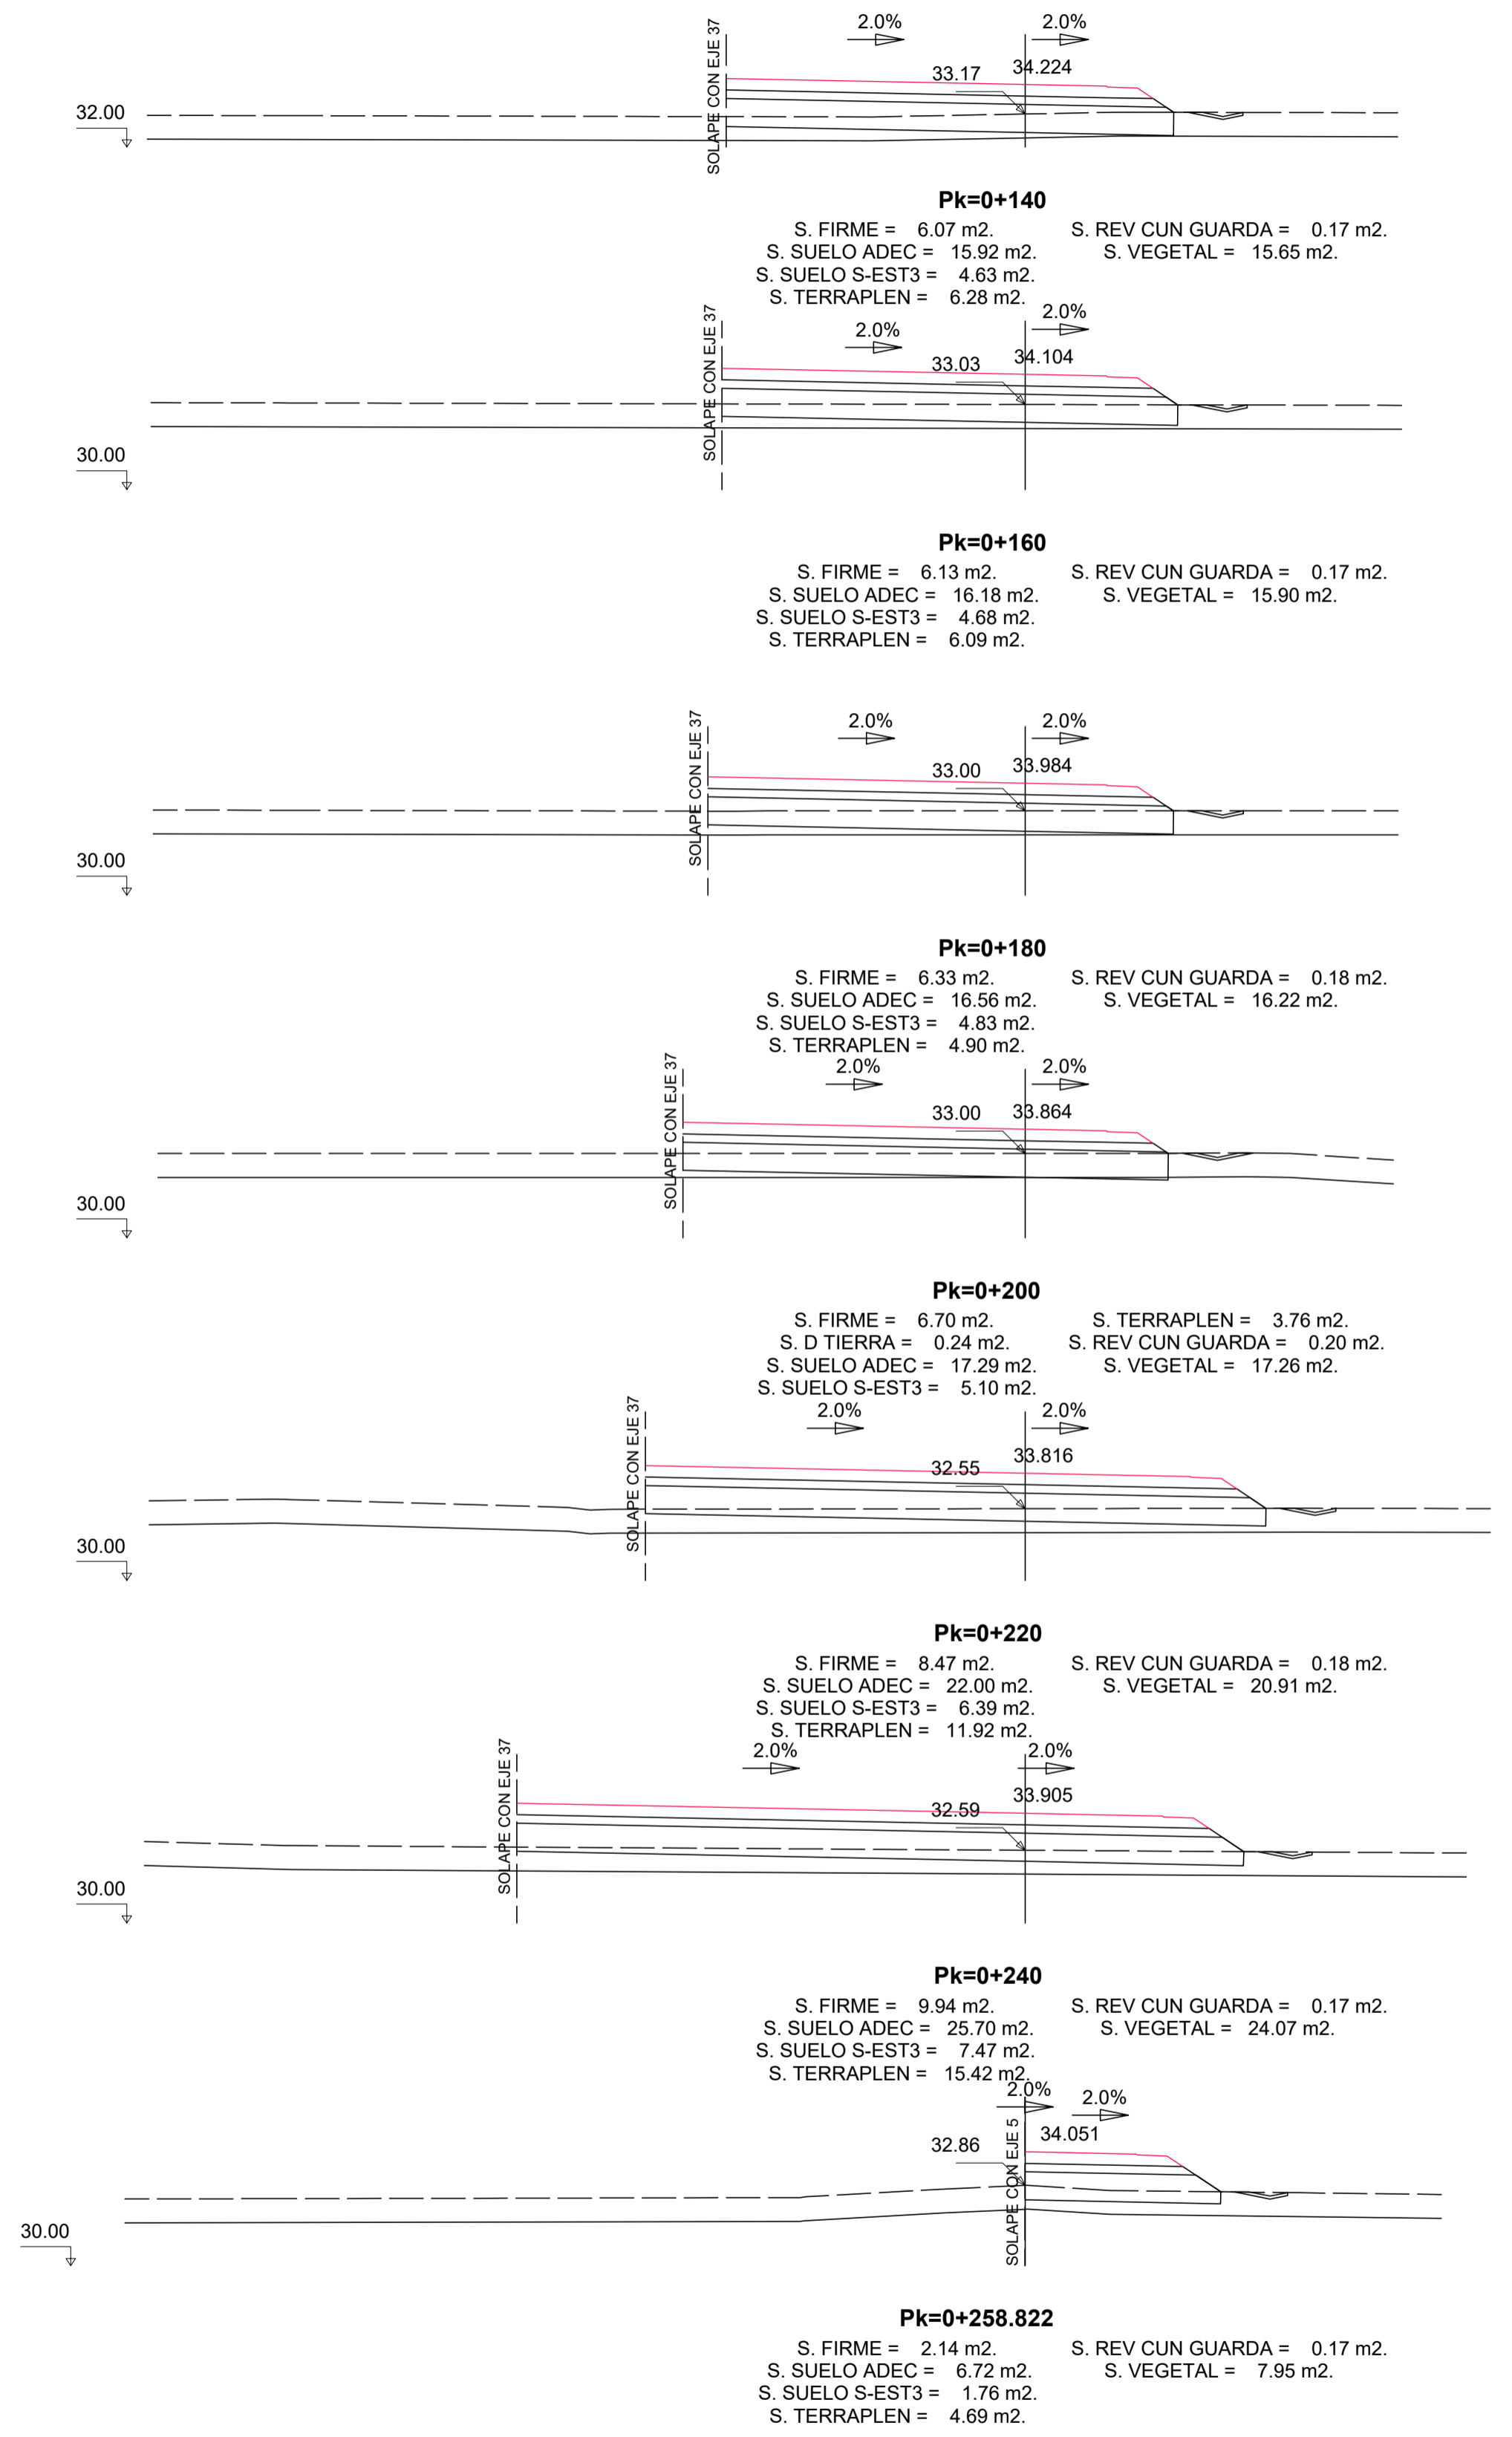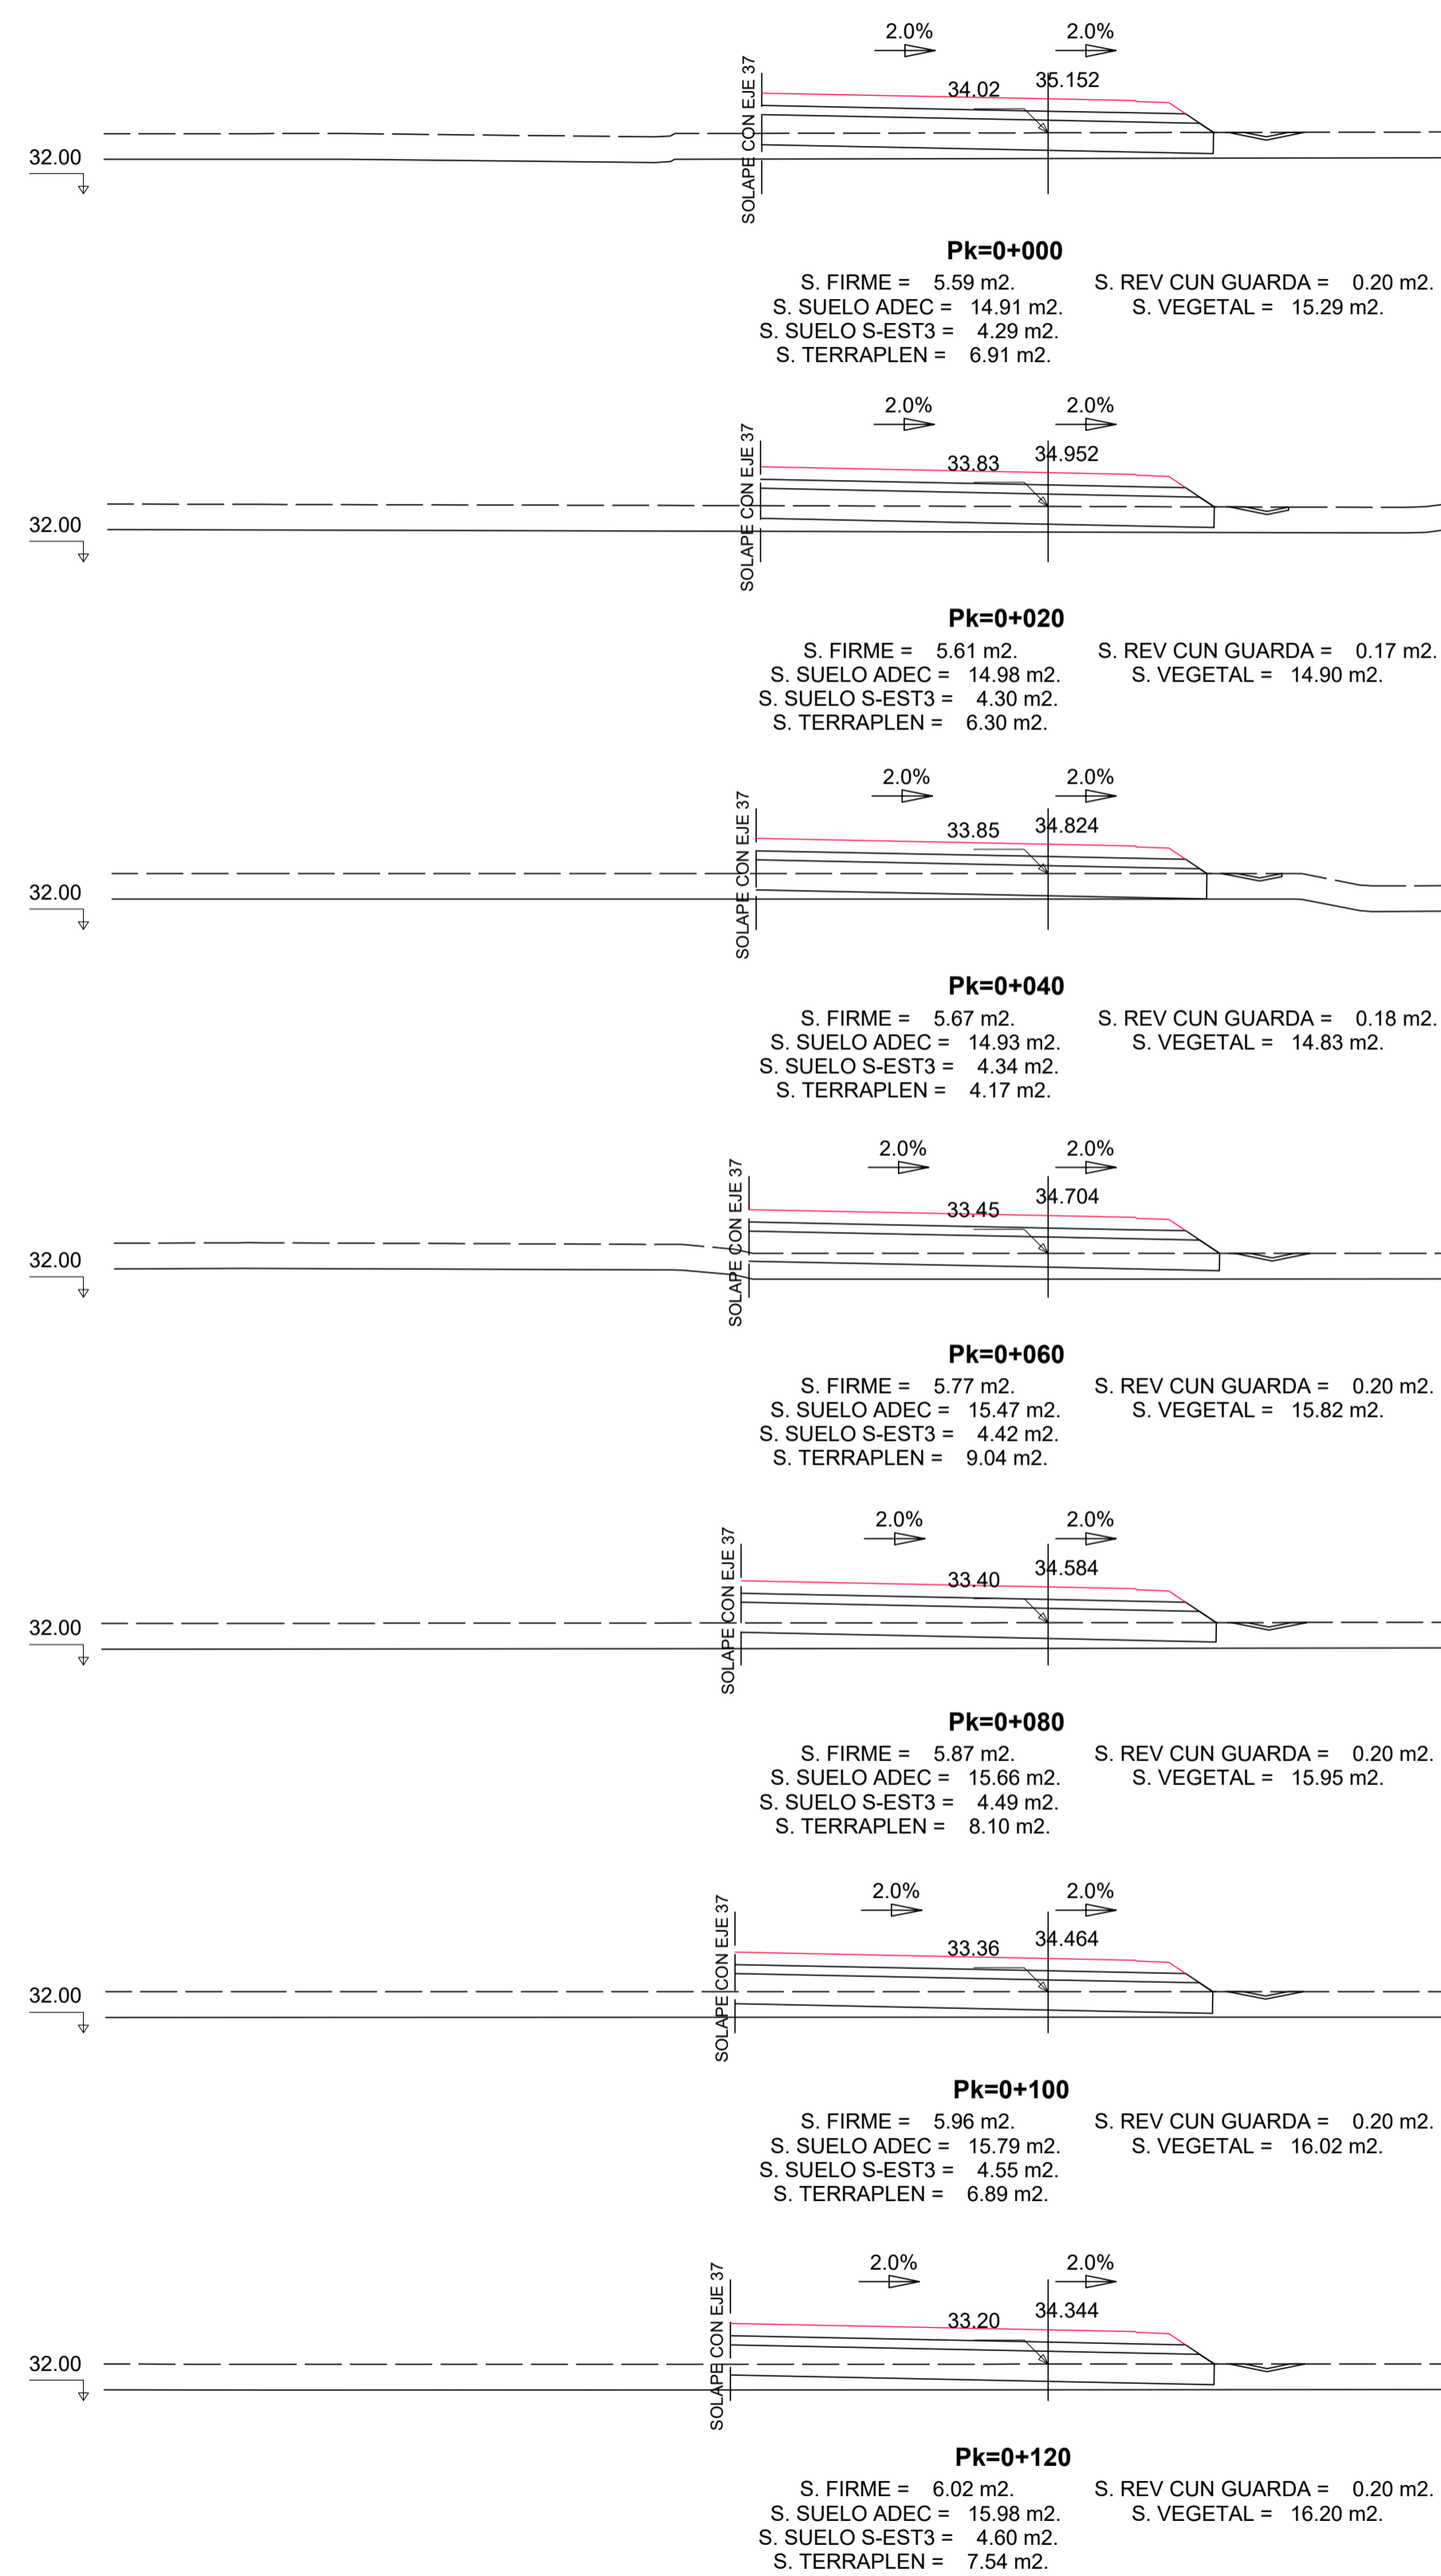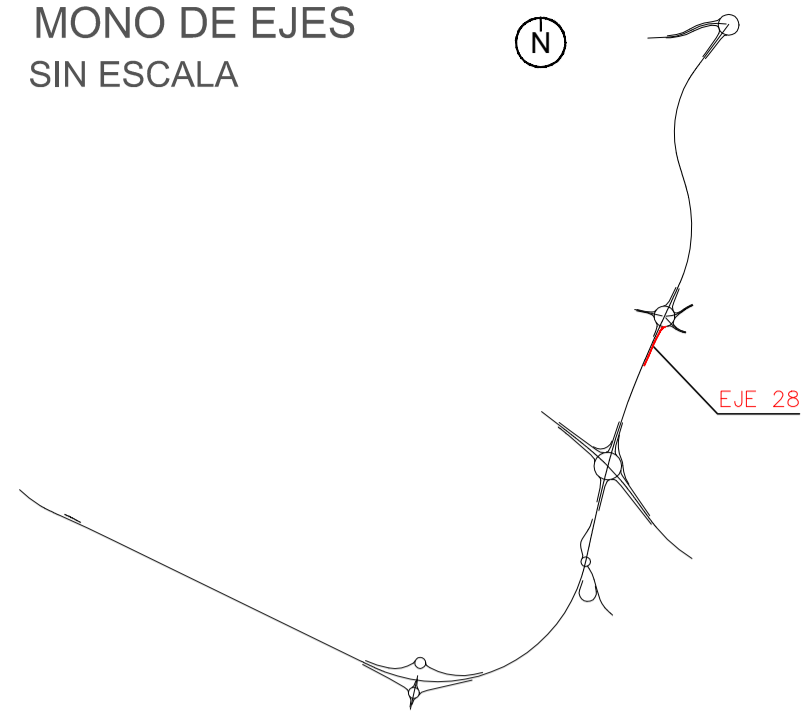


EJE 29

EJE 30

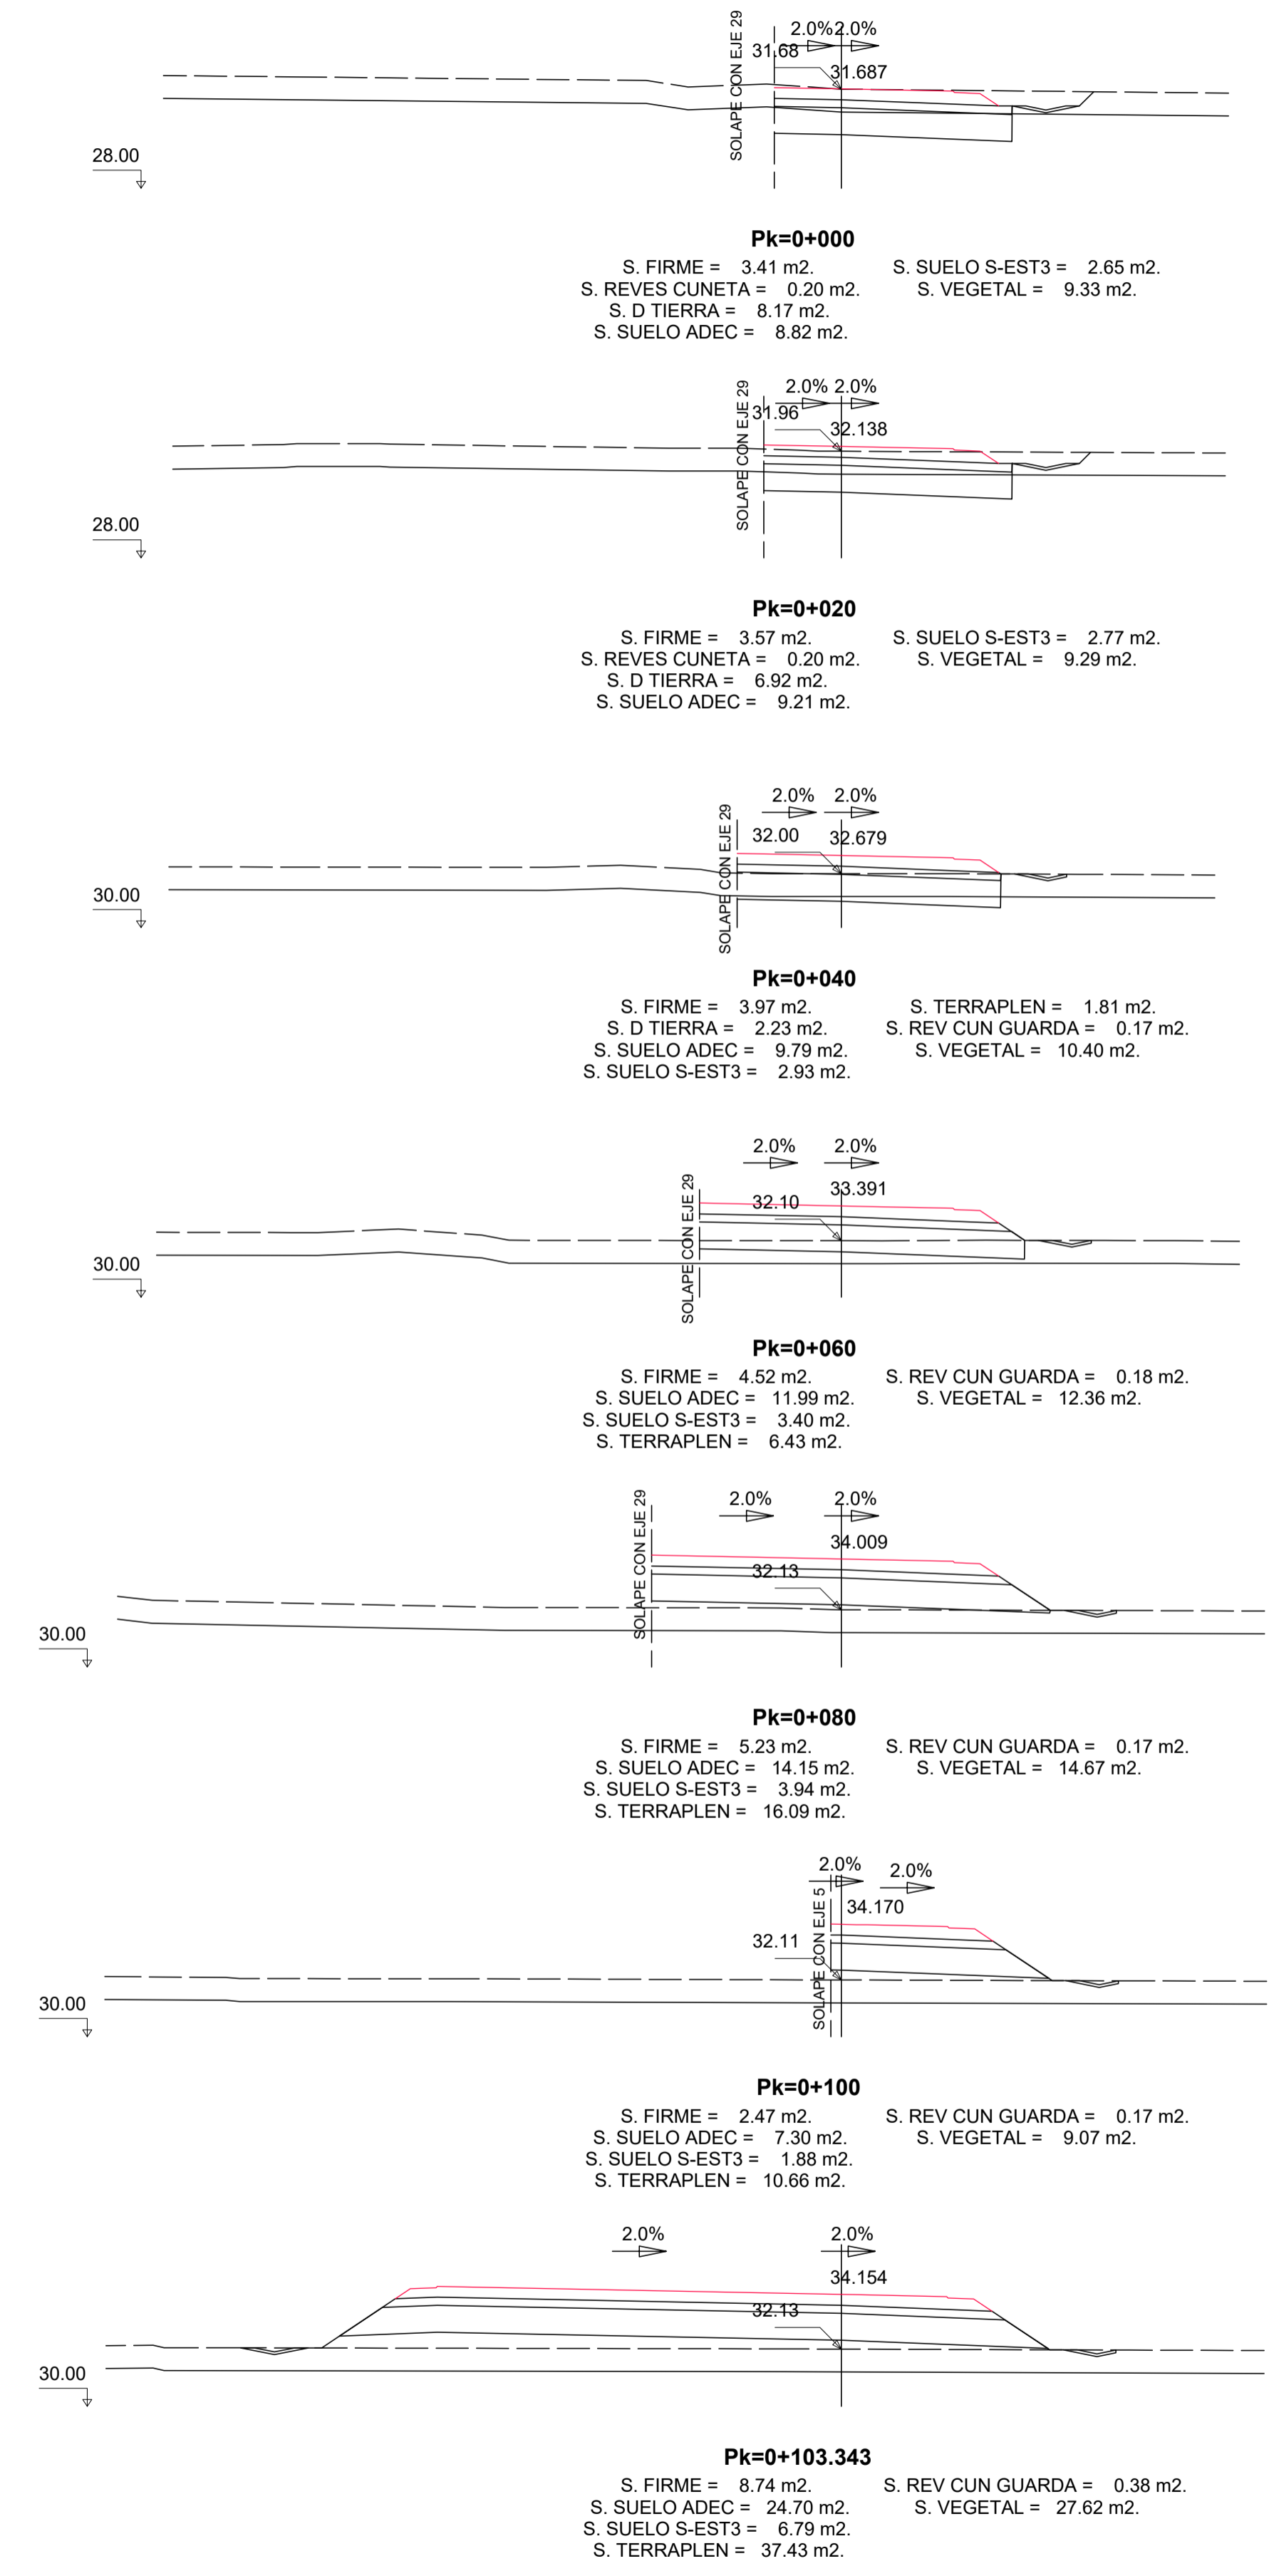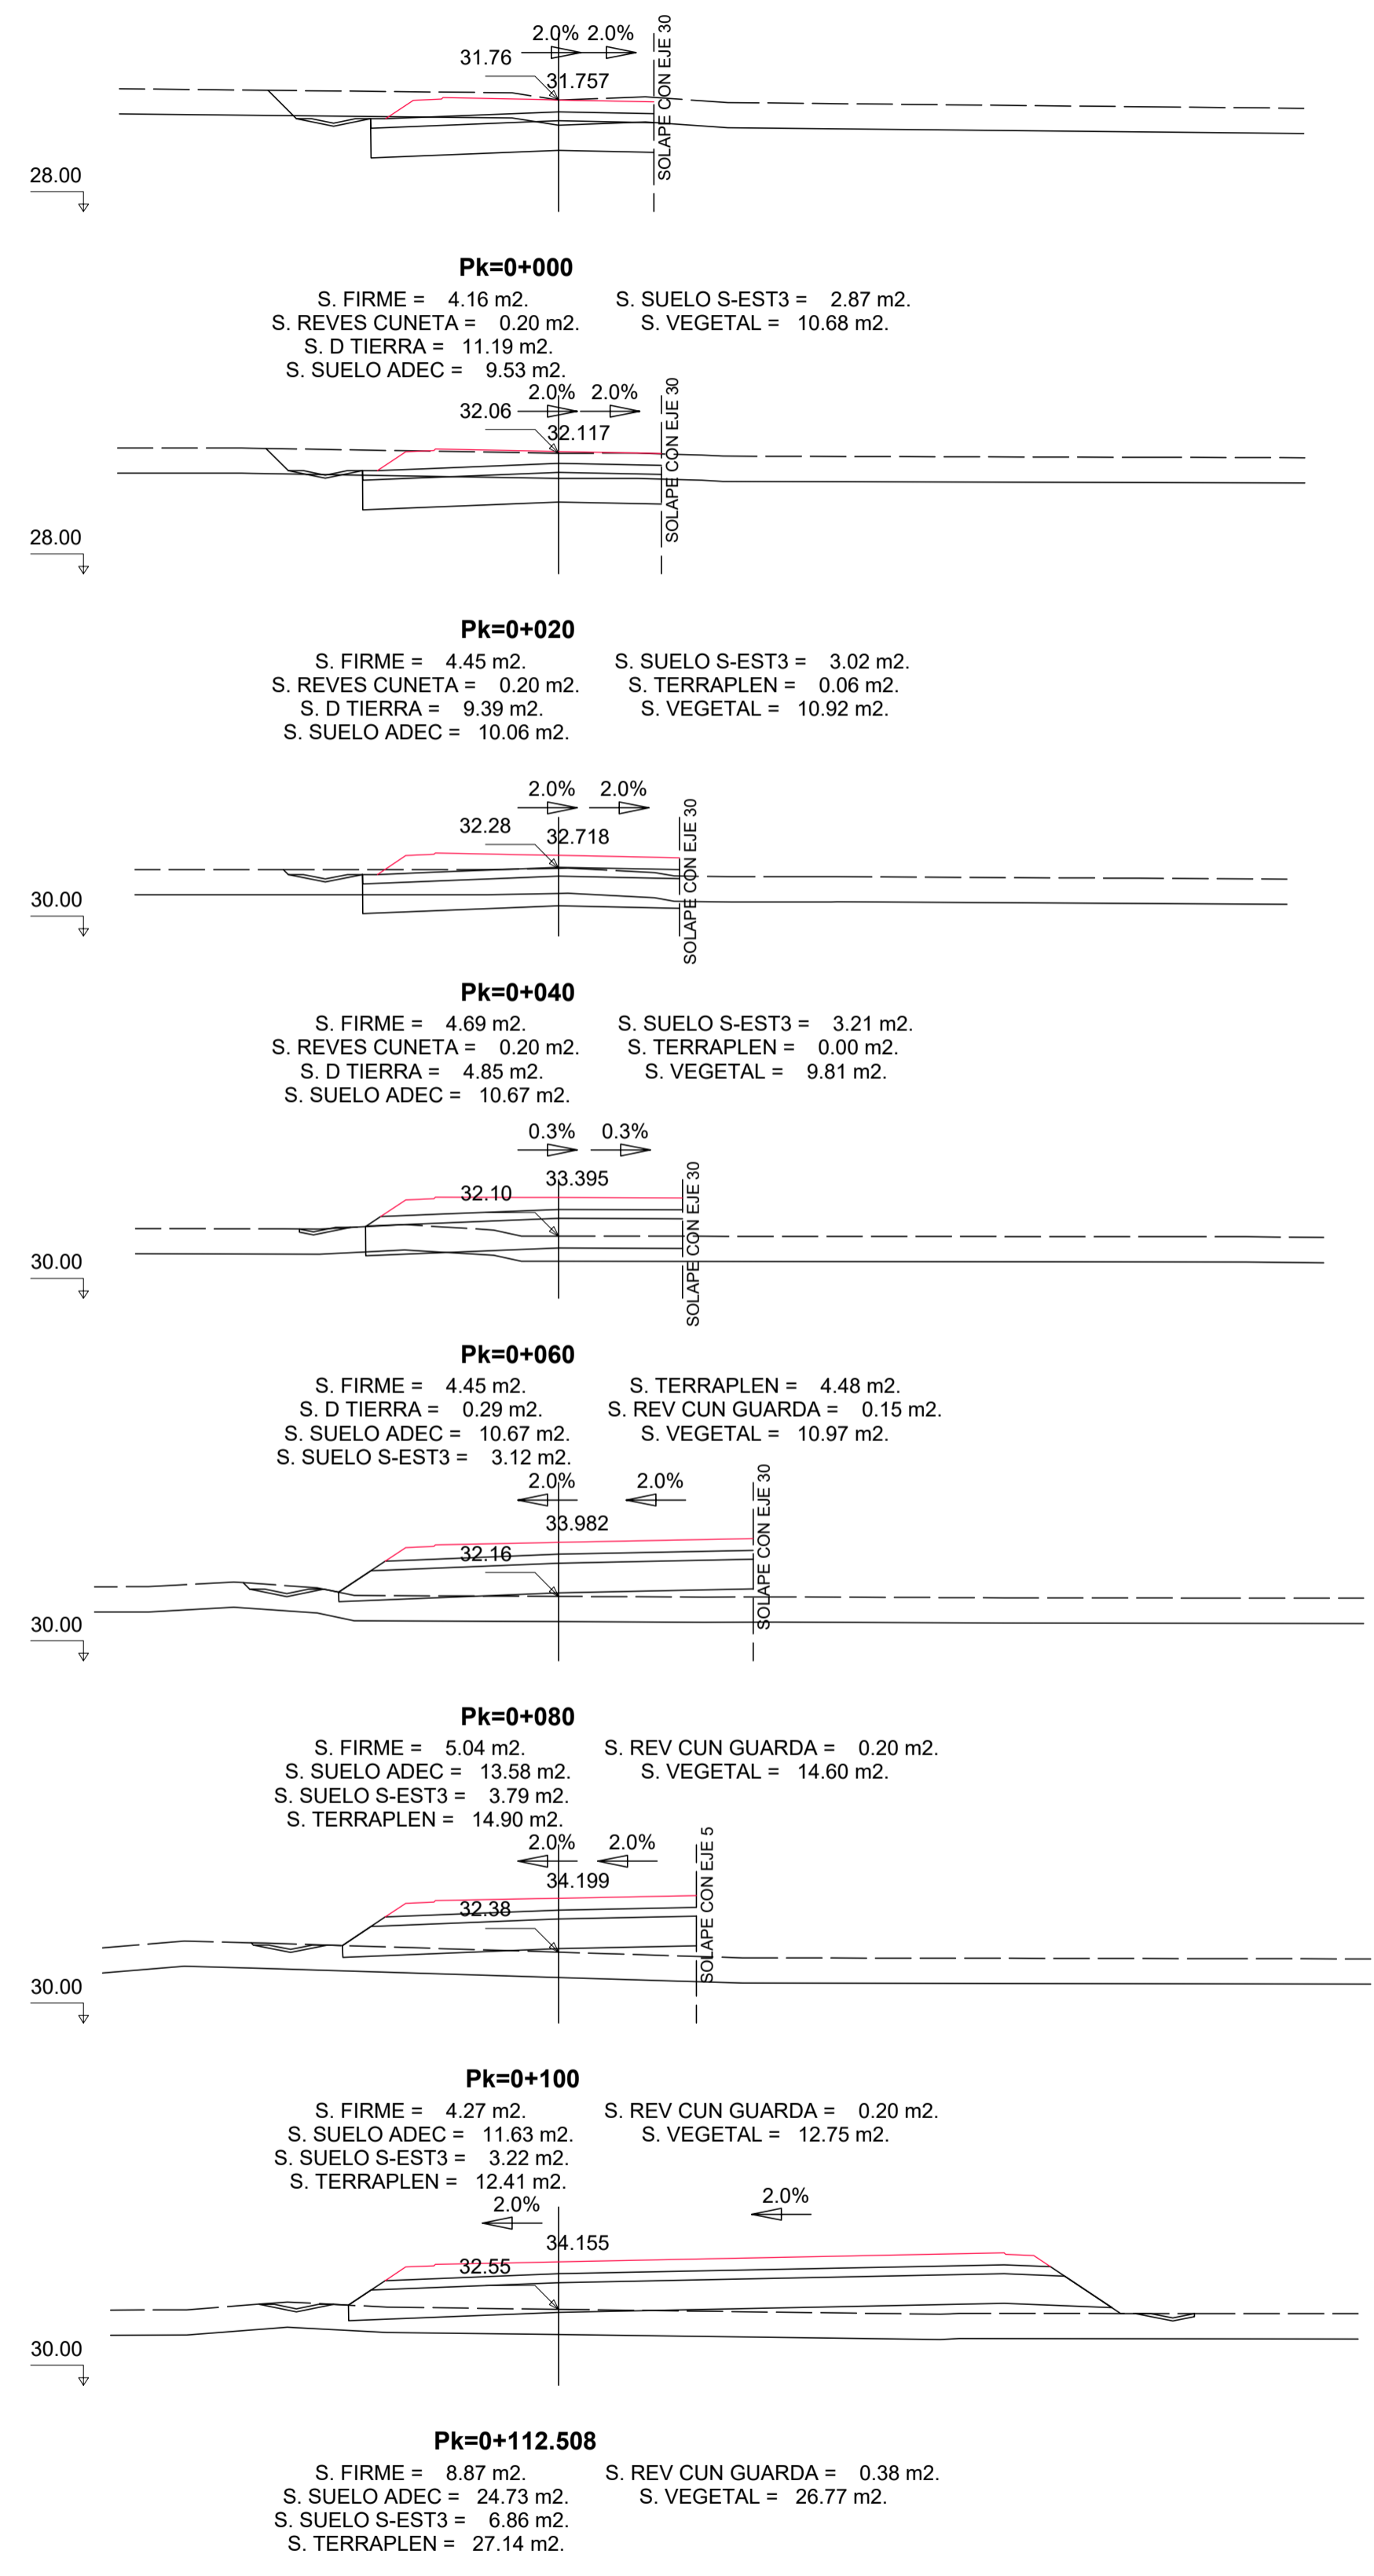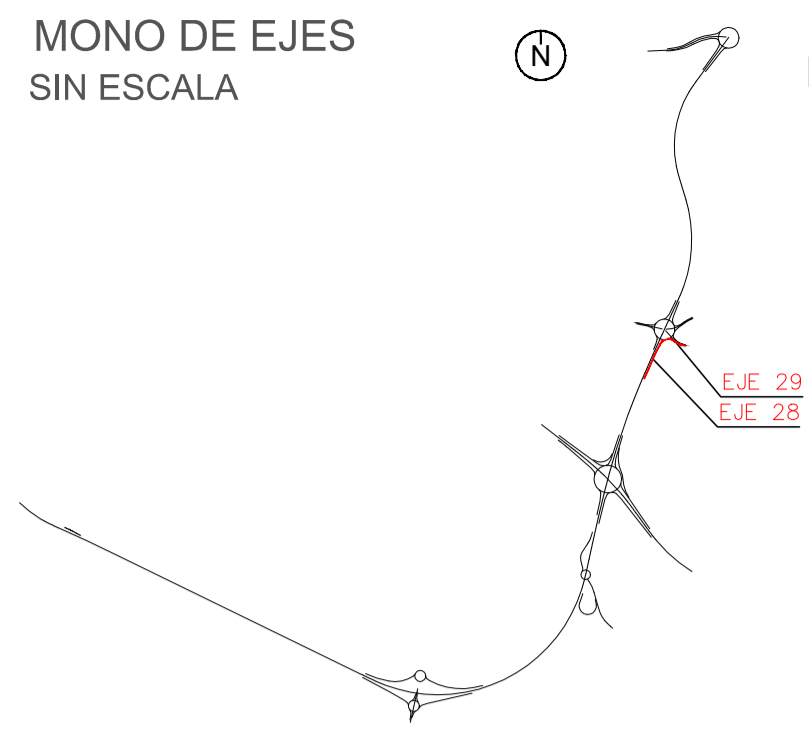





EJE 31

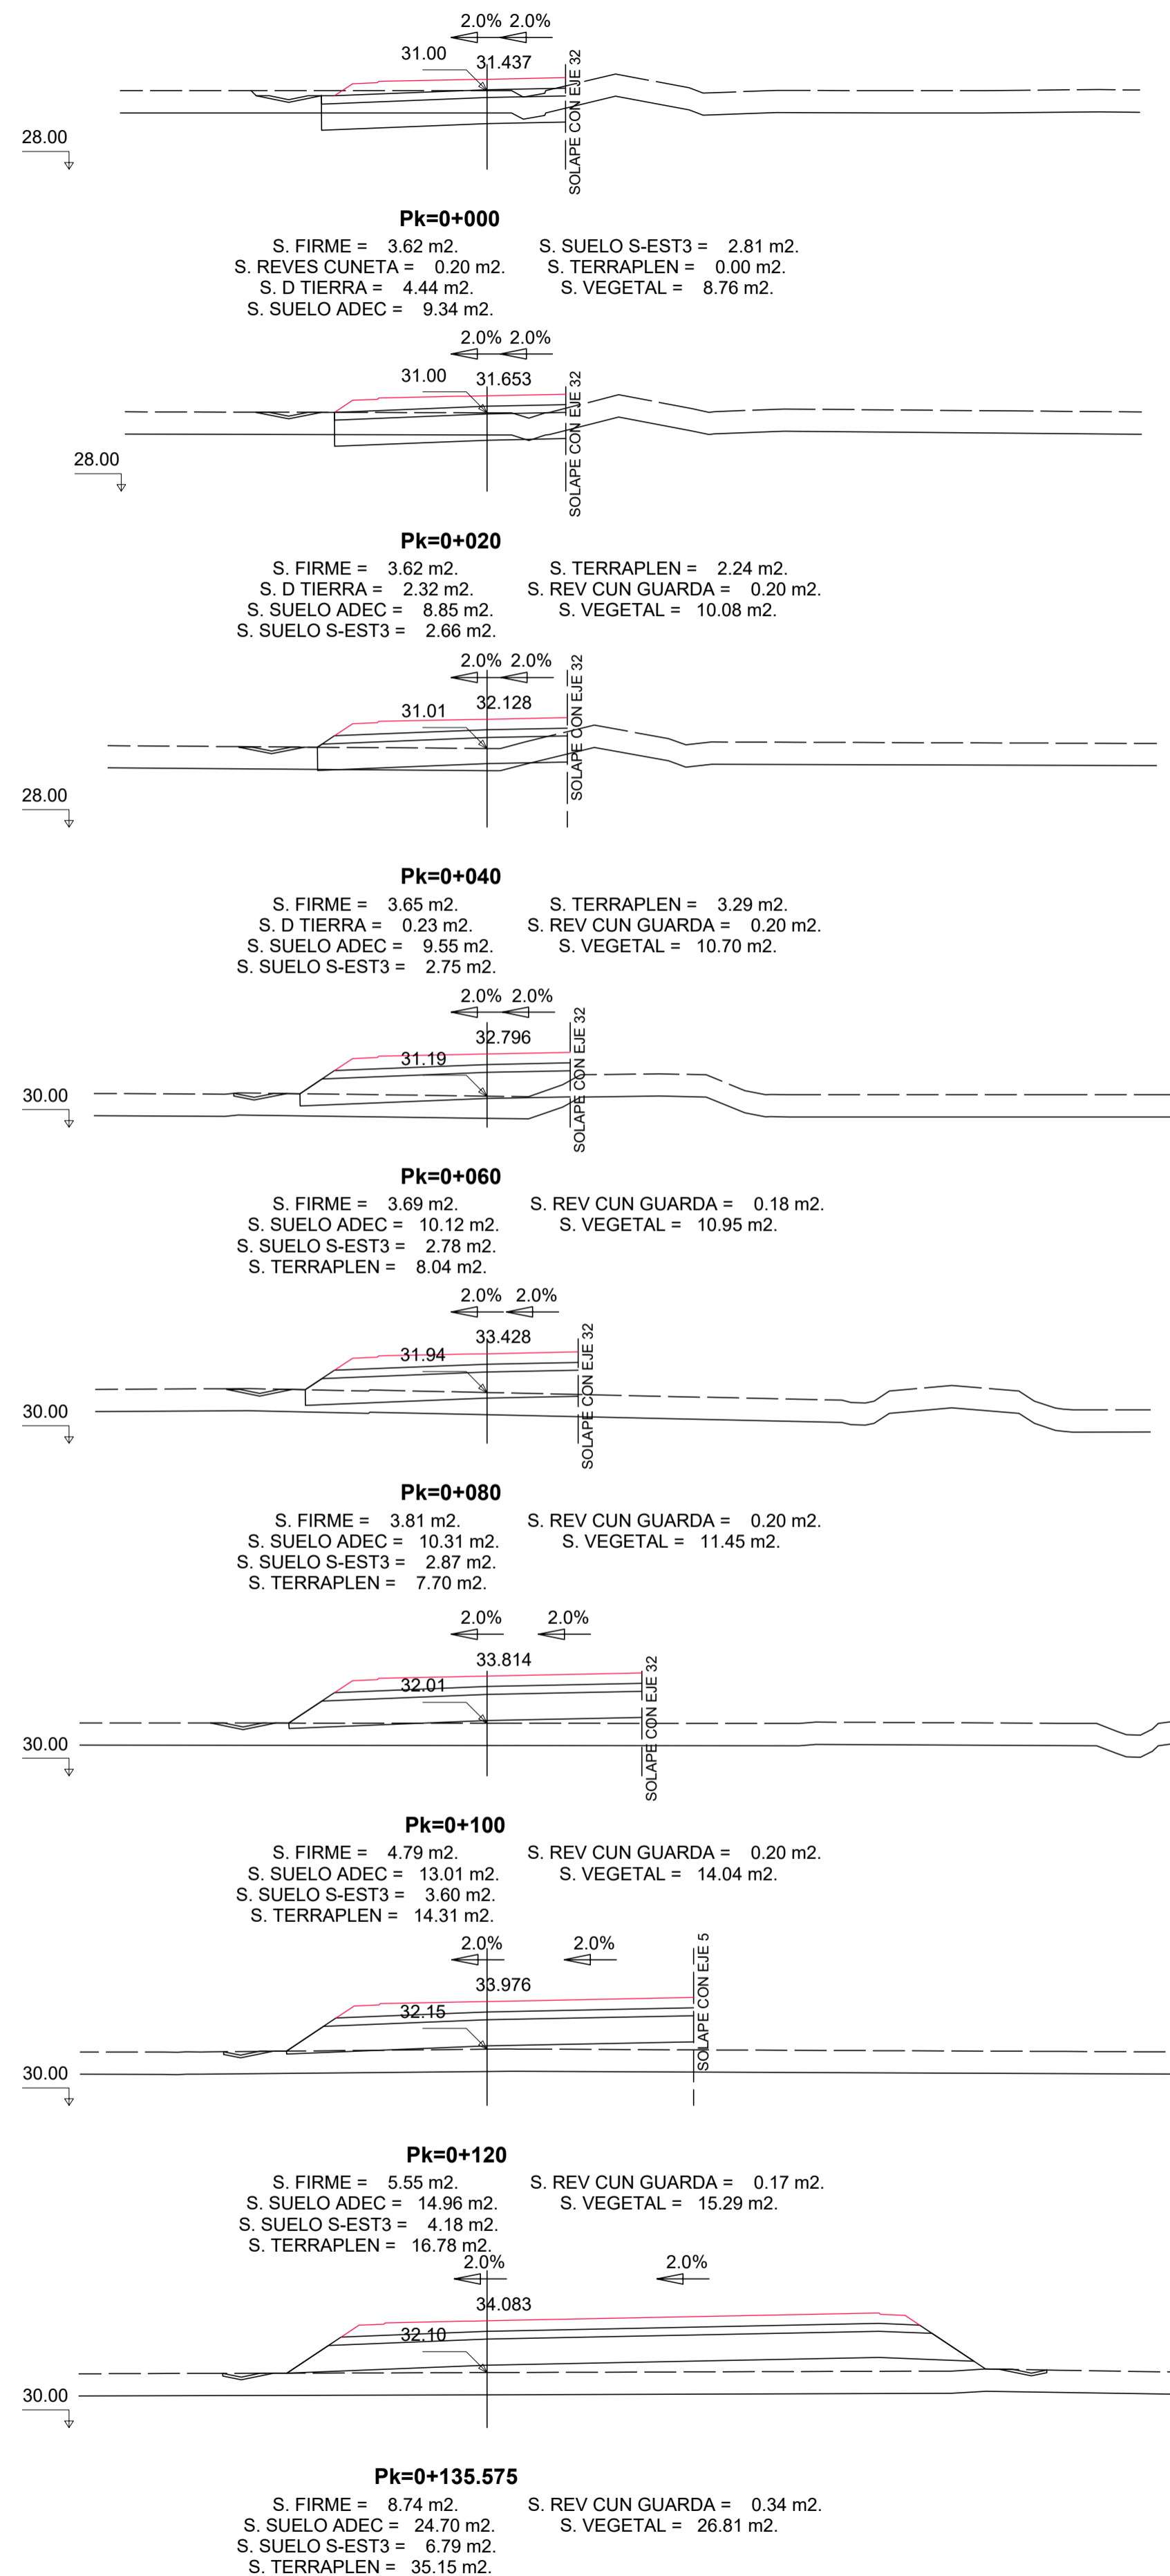


EJE 32

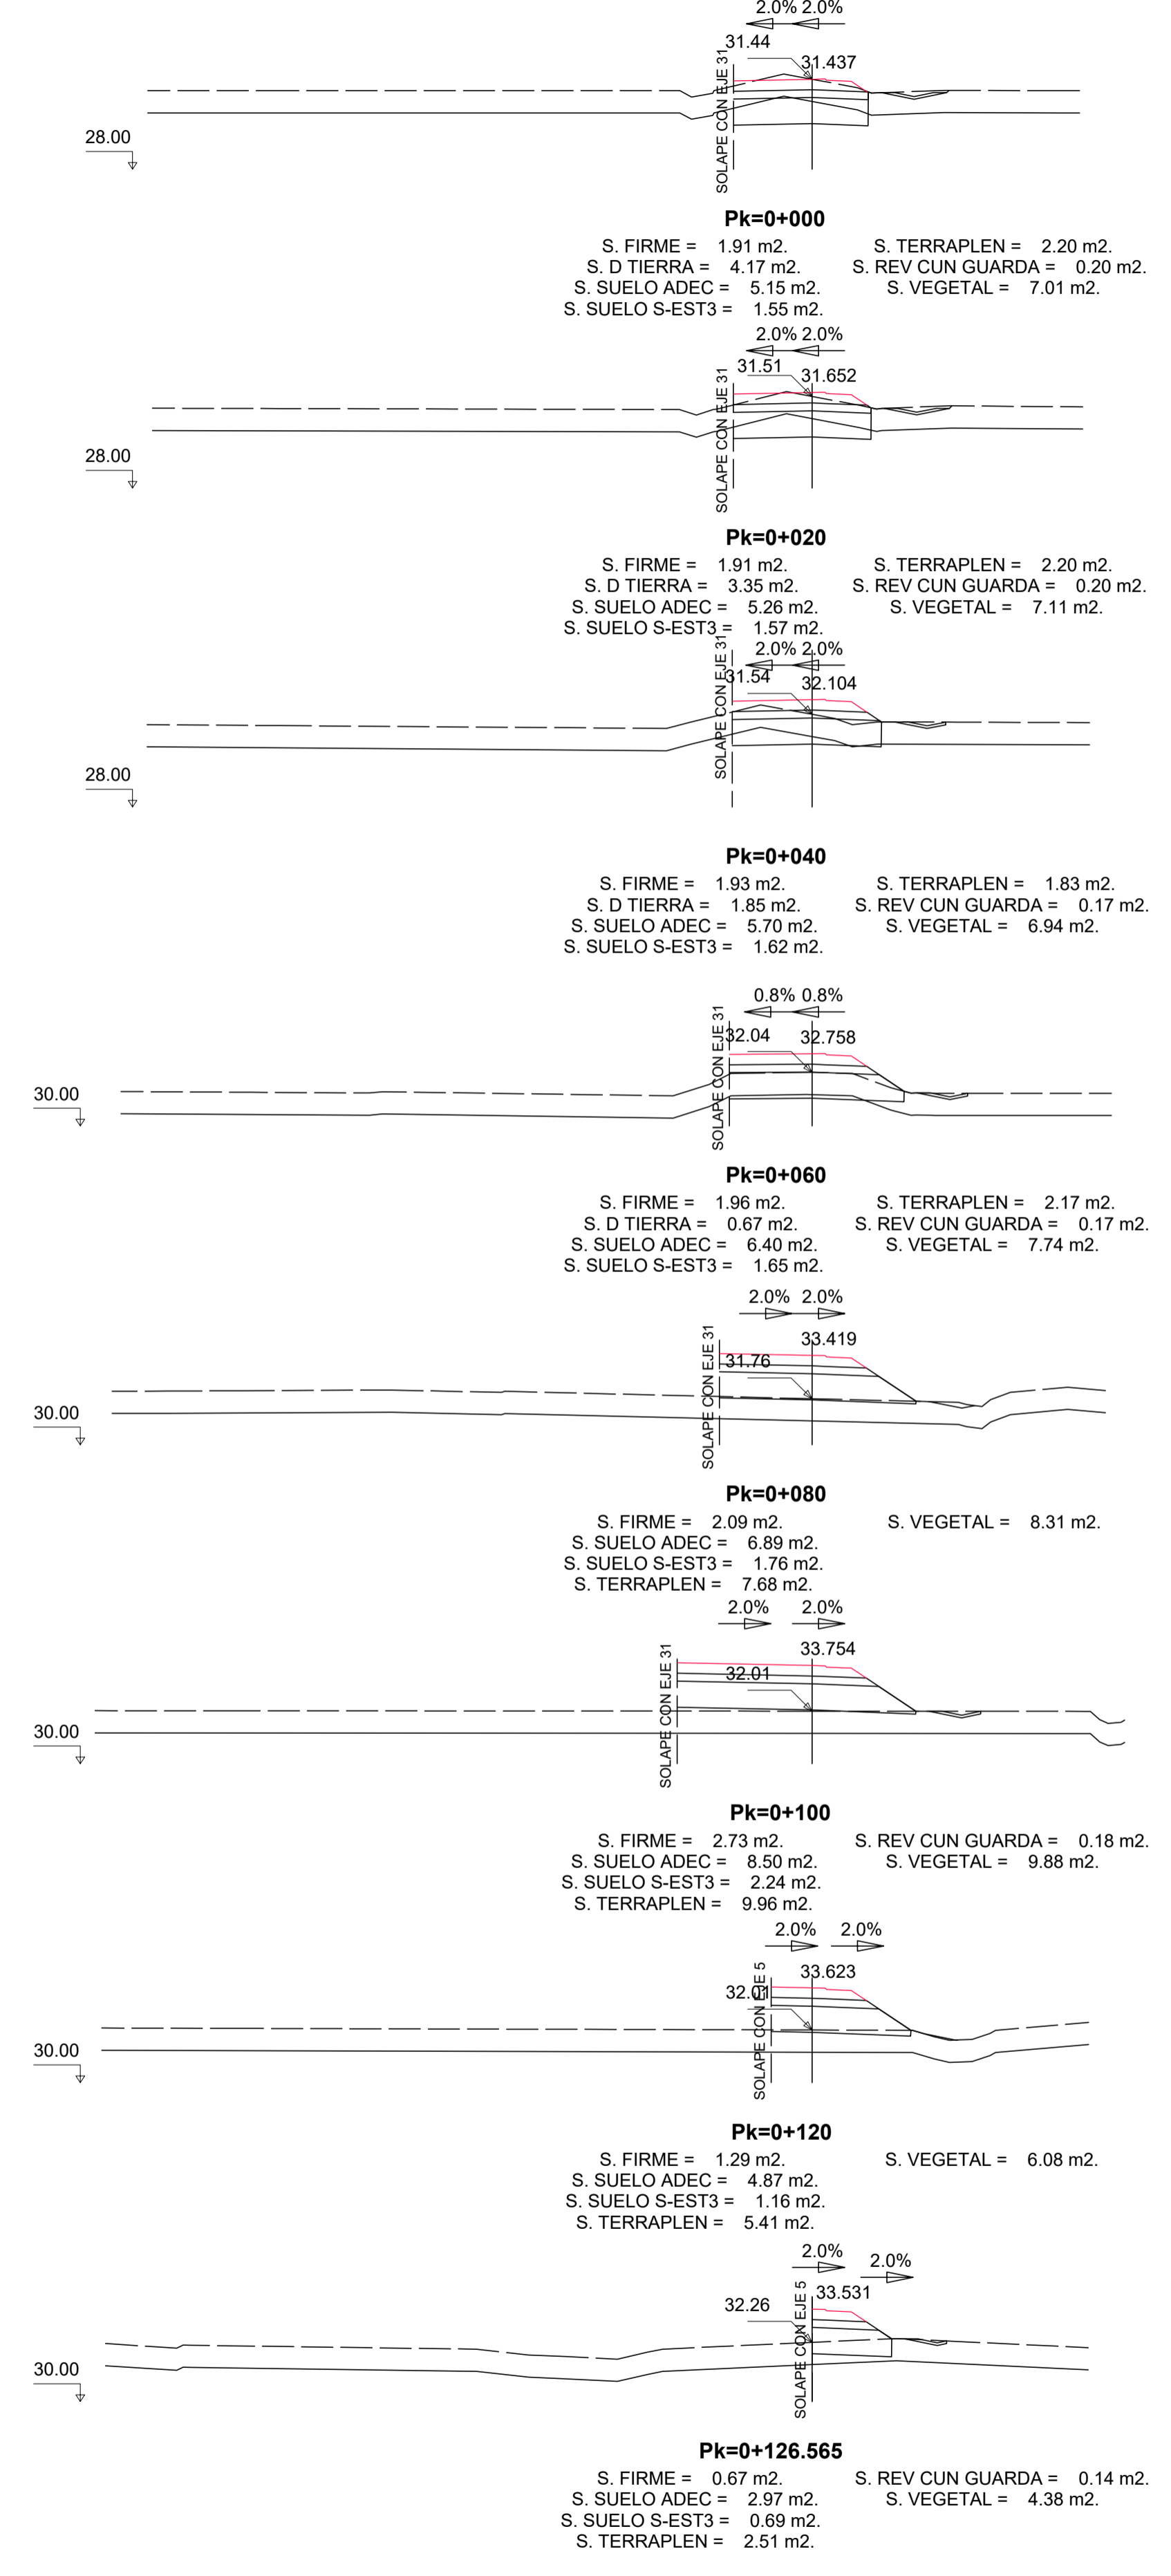


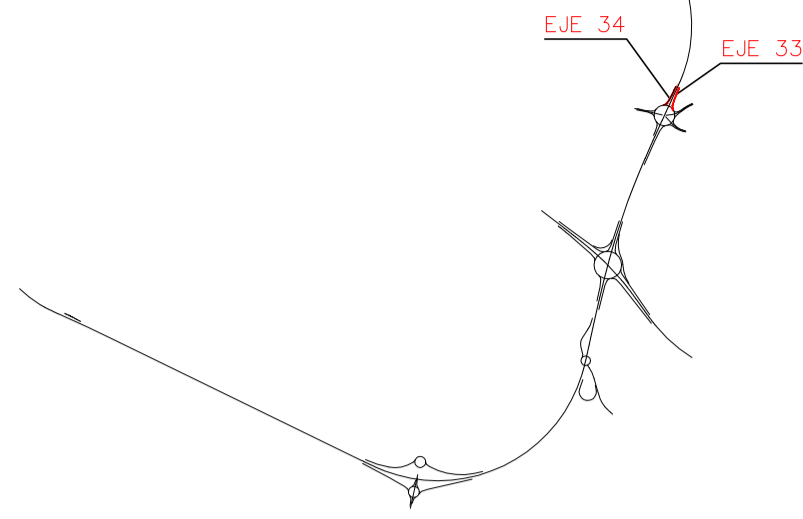


EJE 33

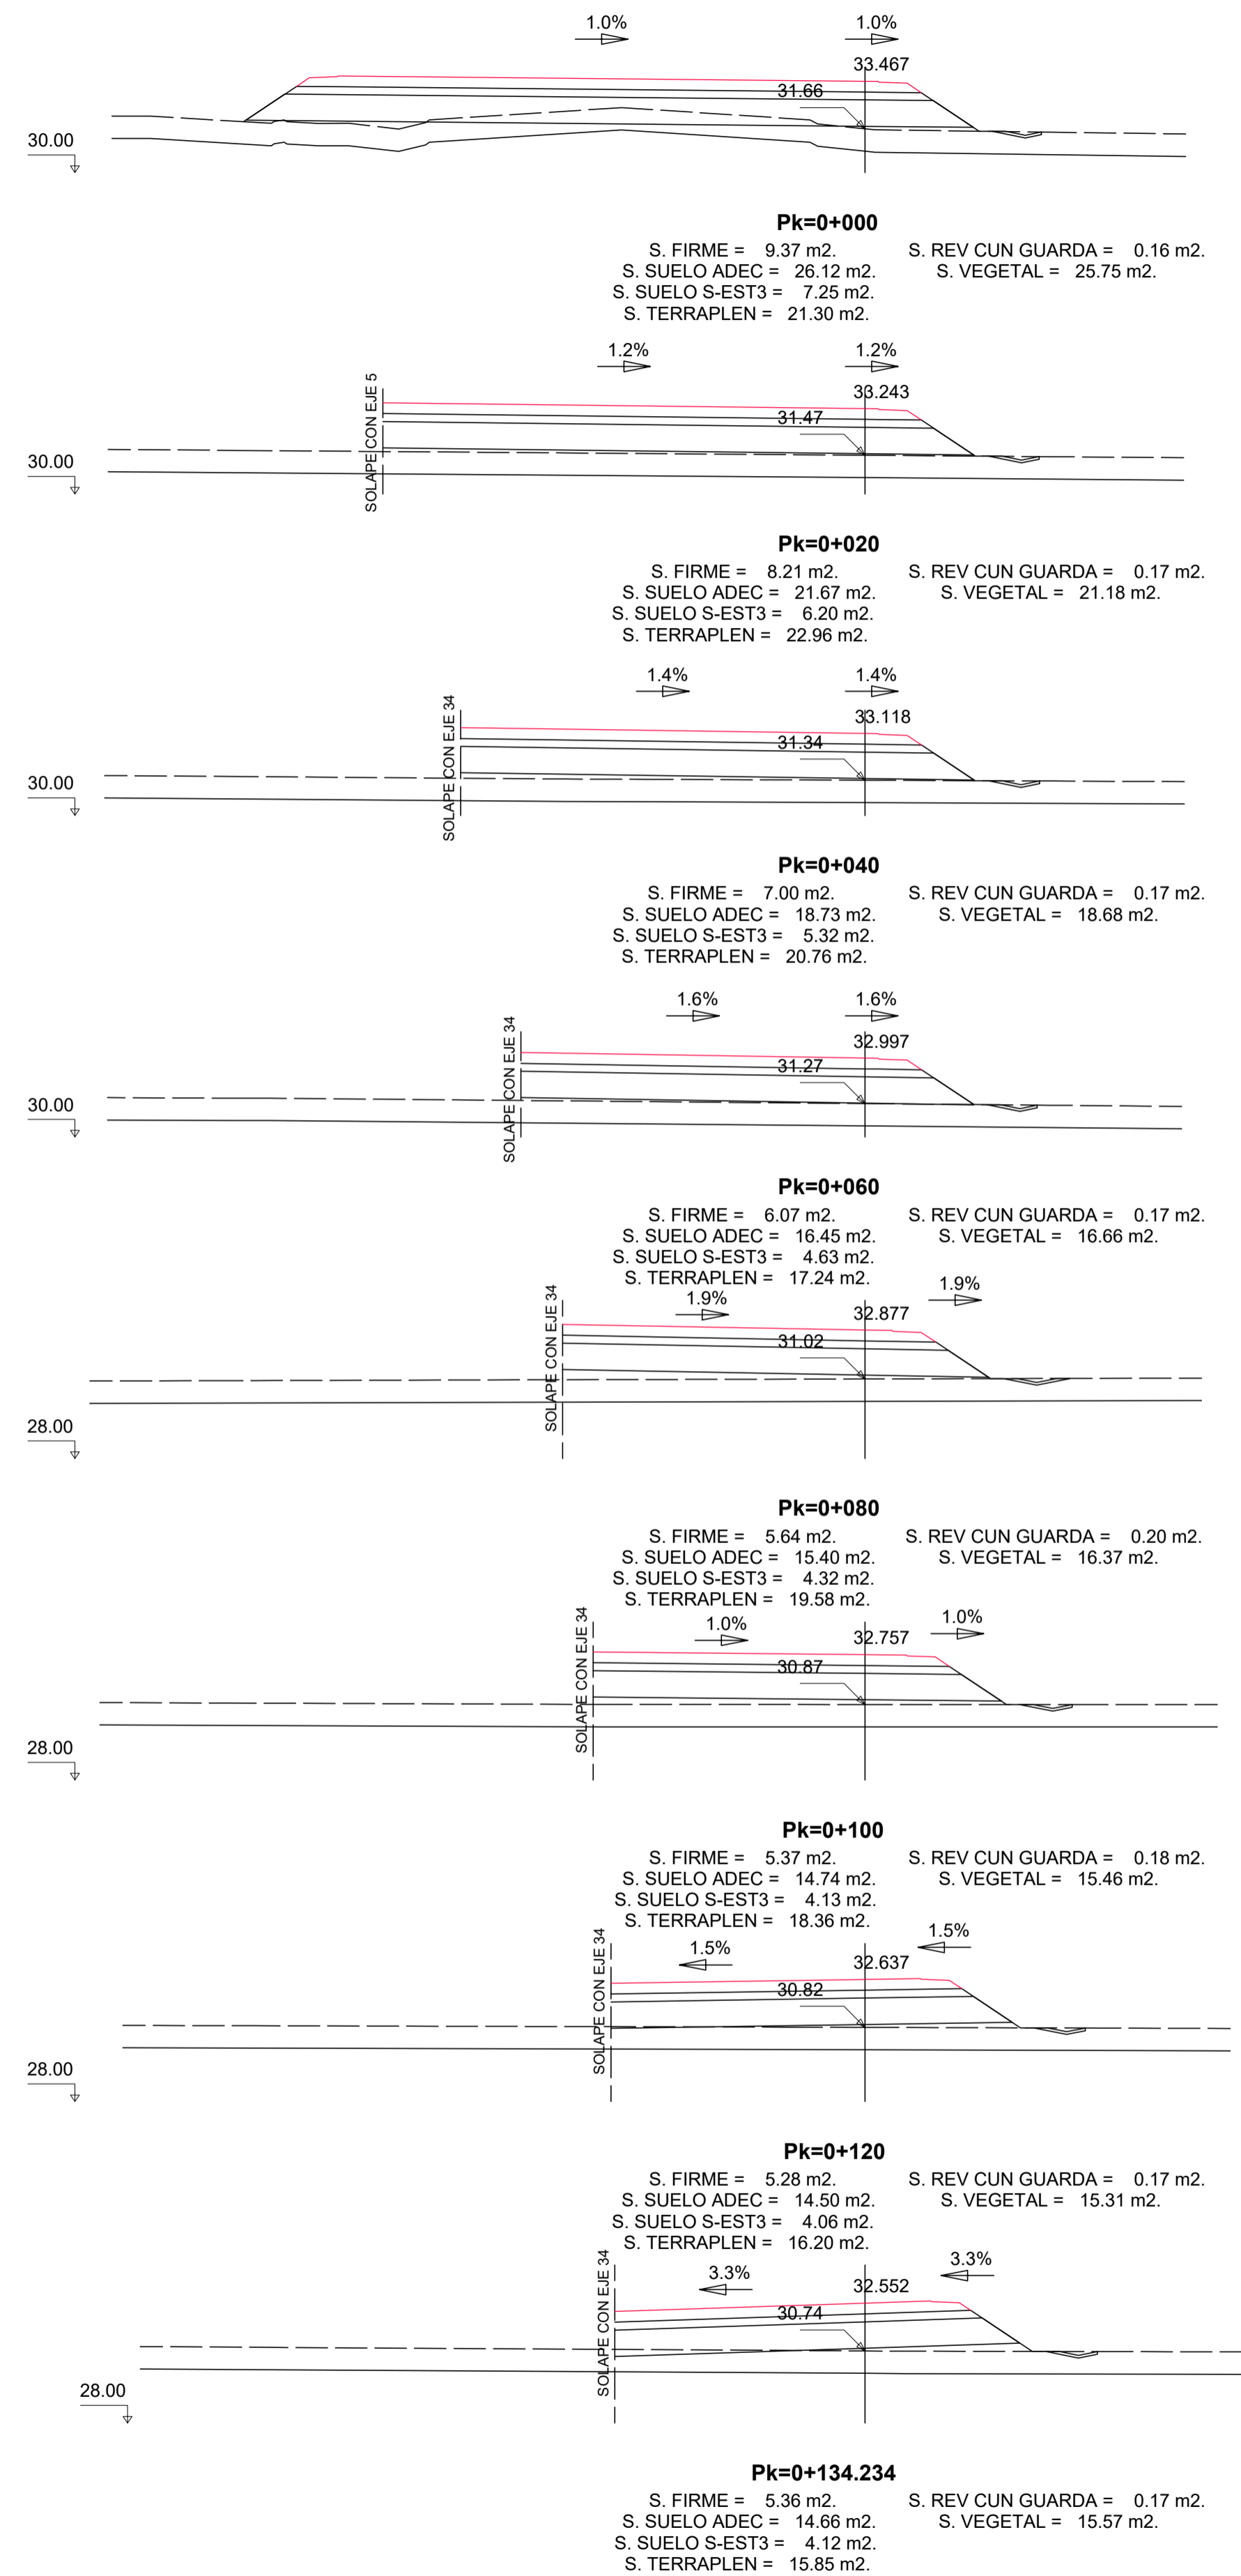


EJE 34

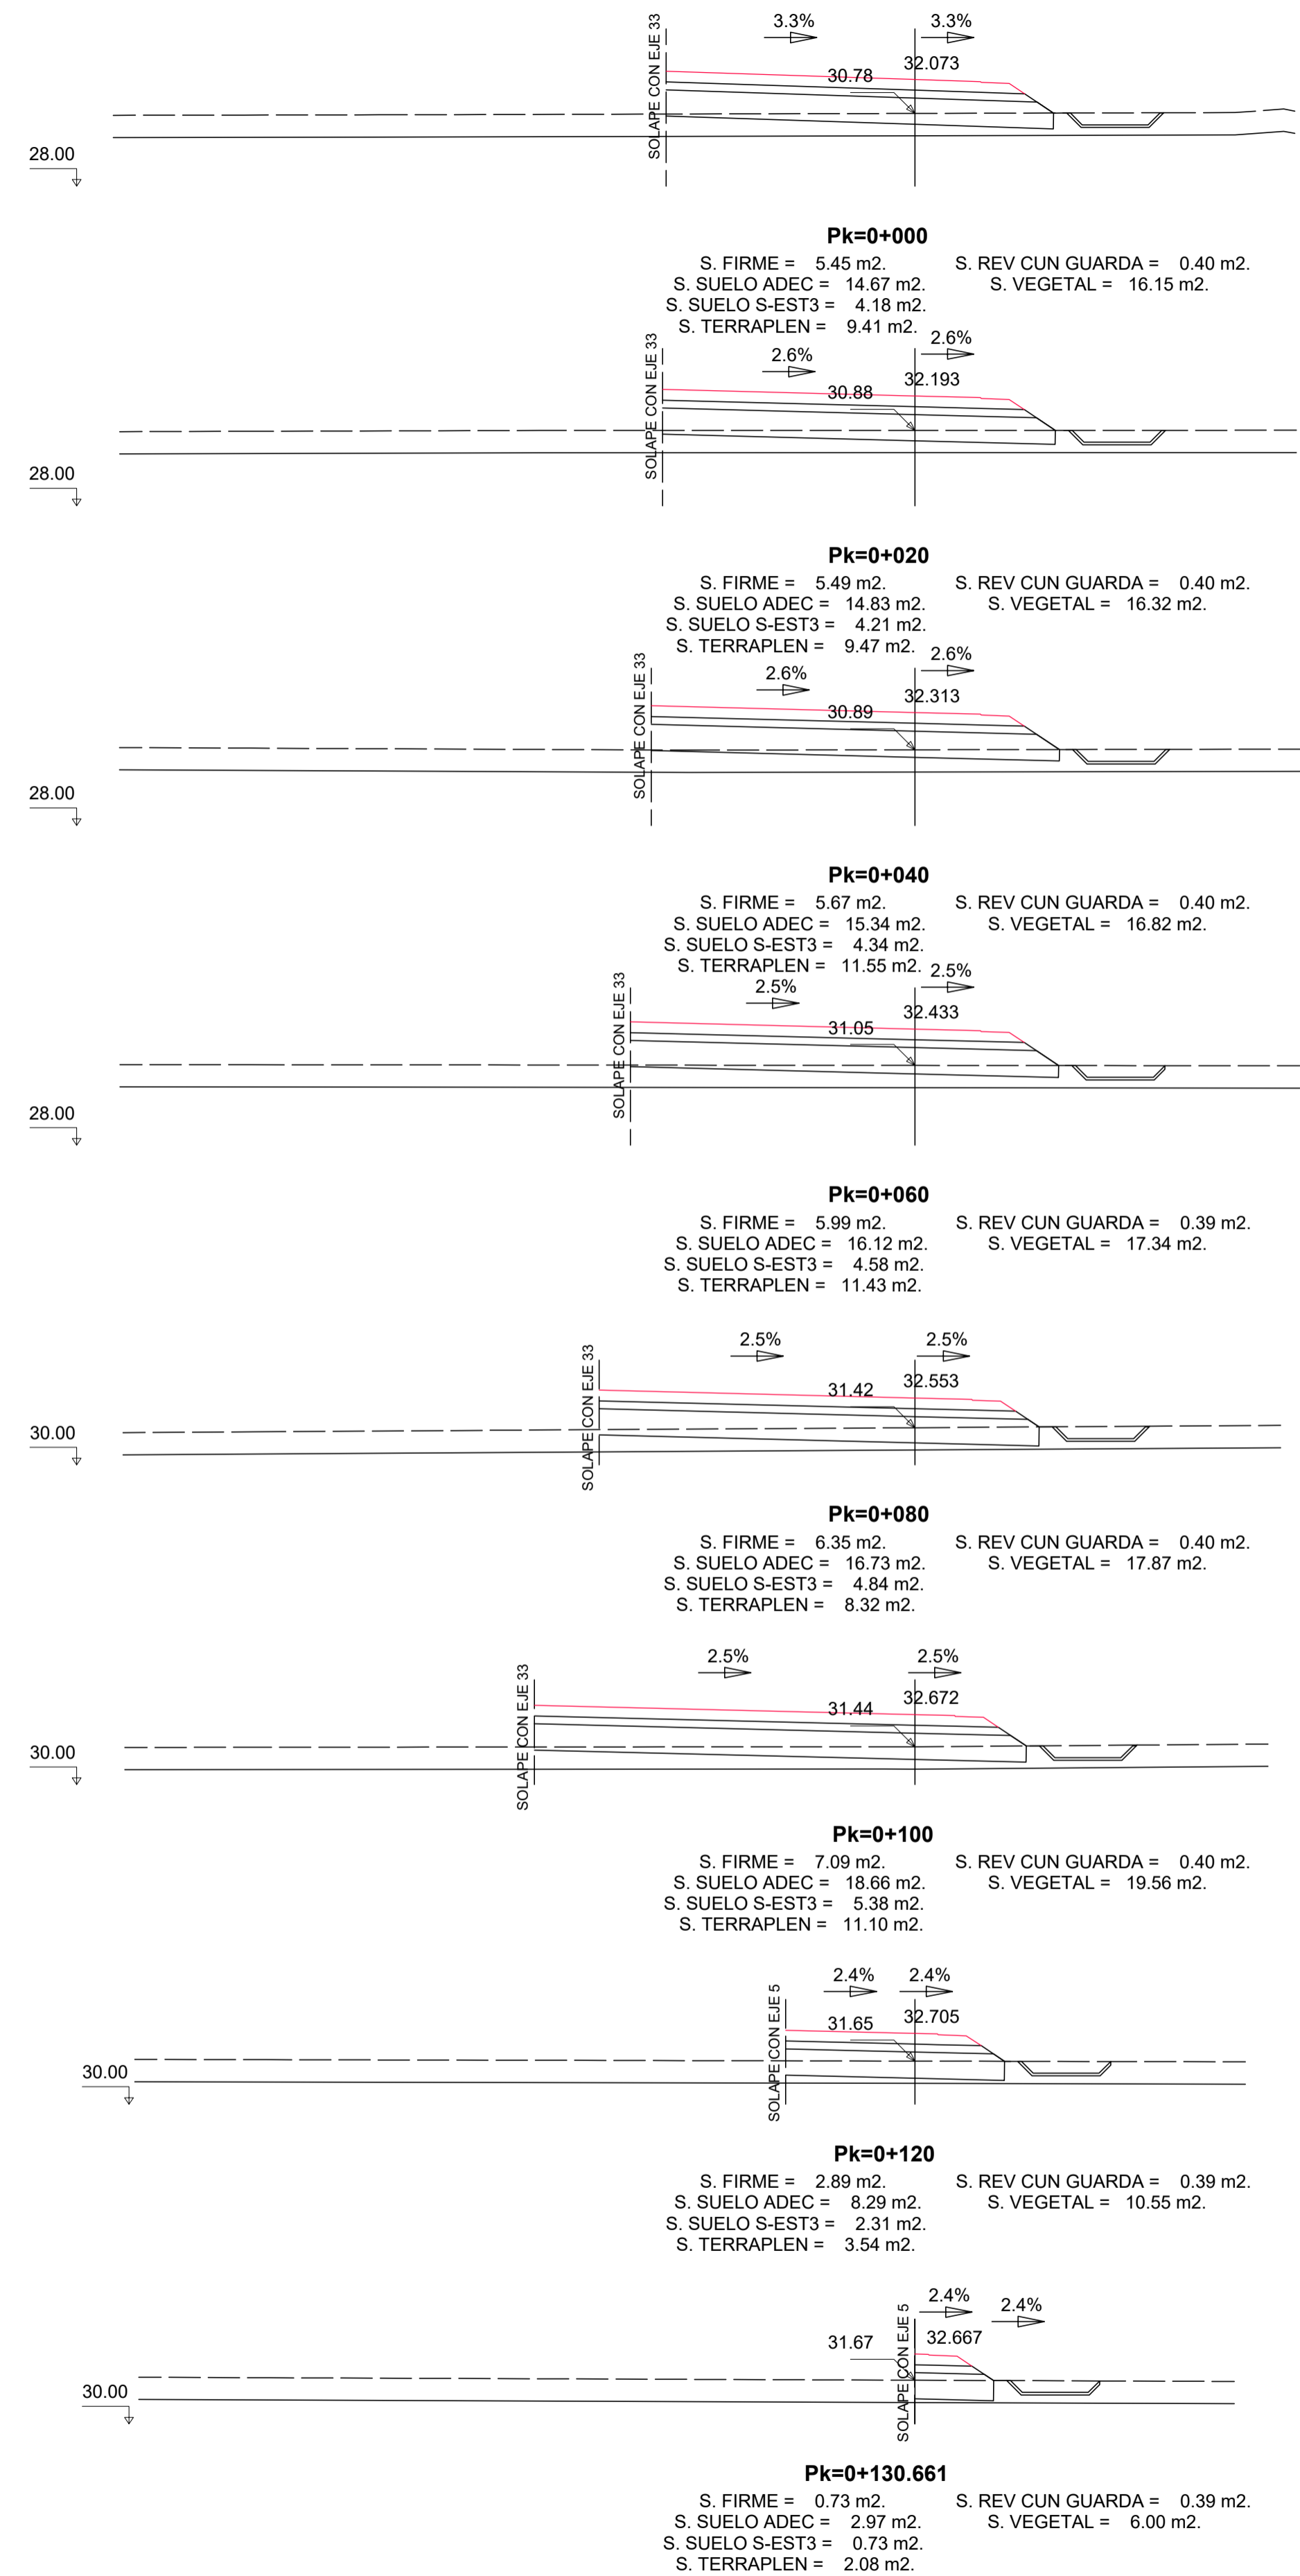


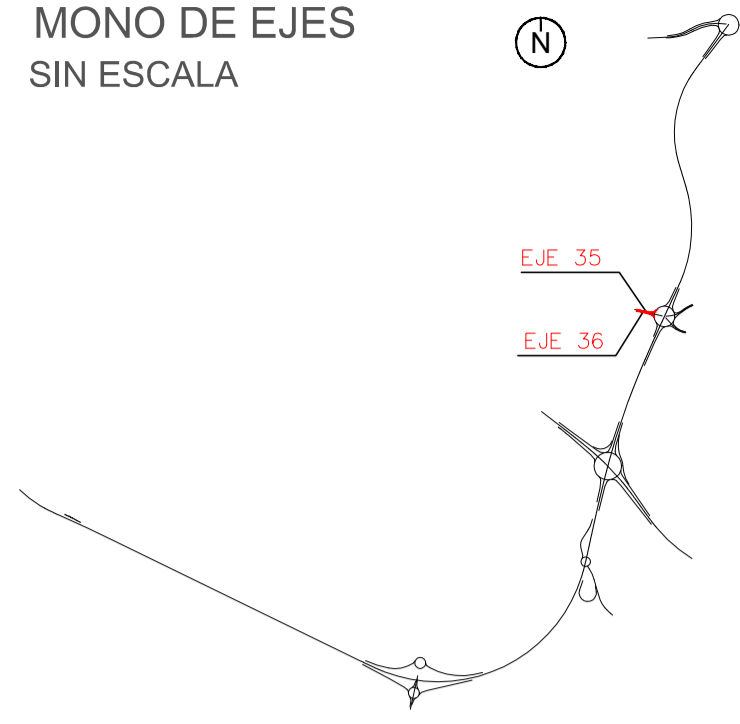


EJE 35

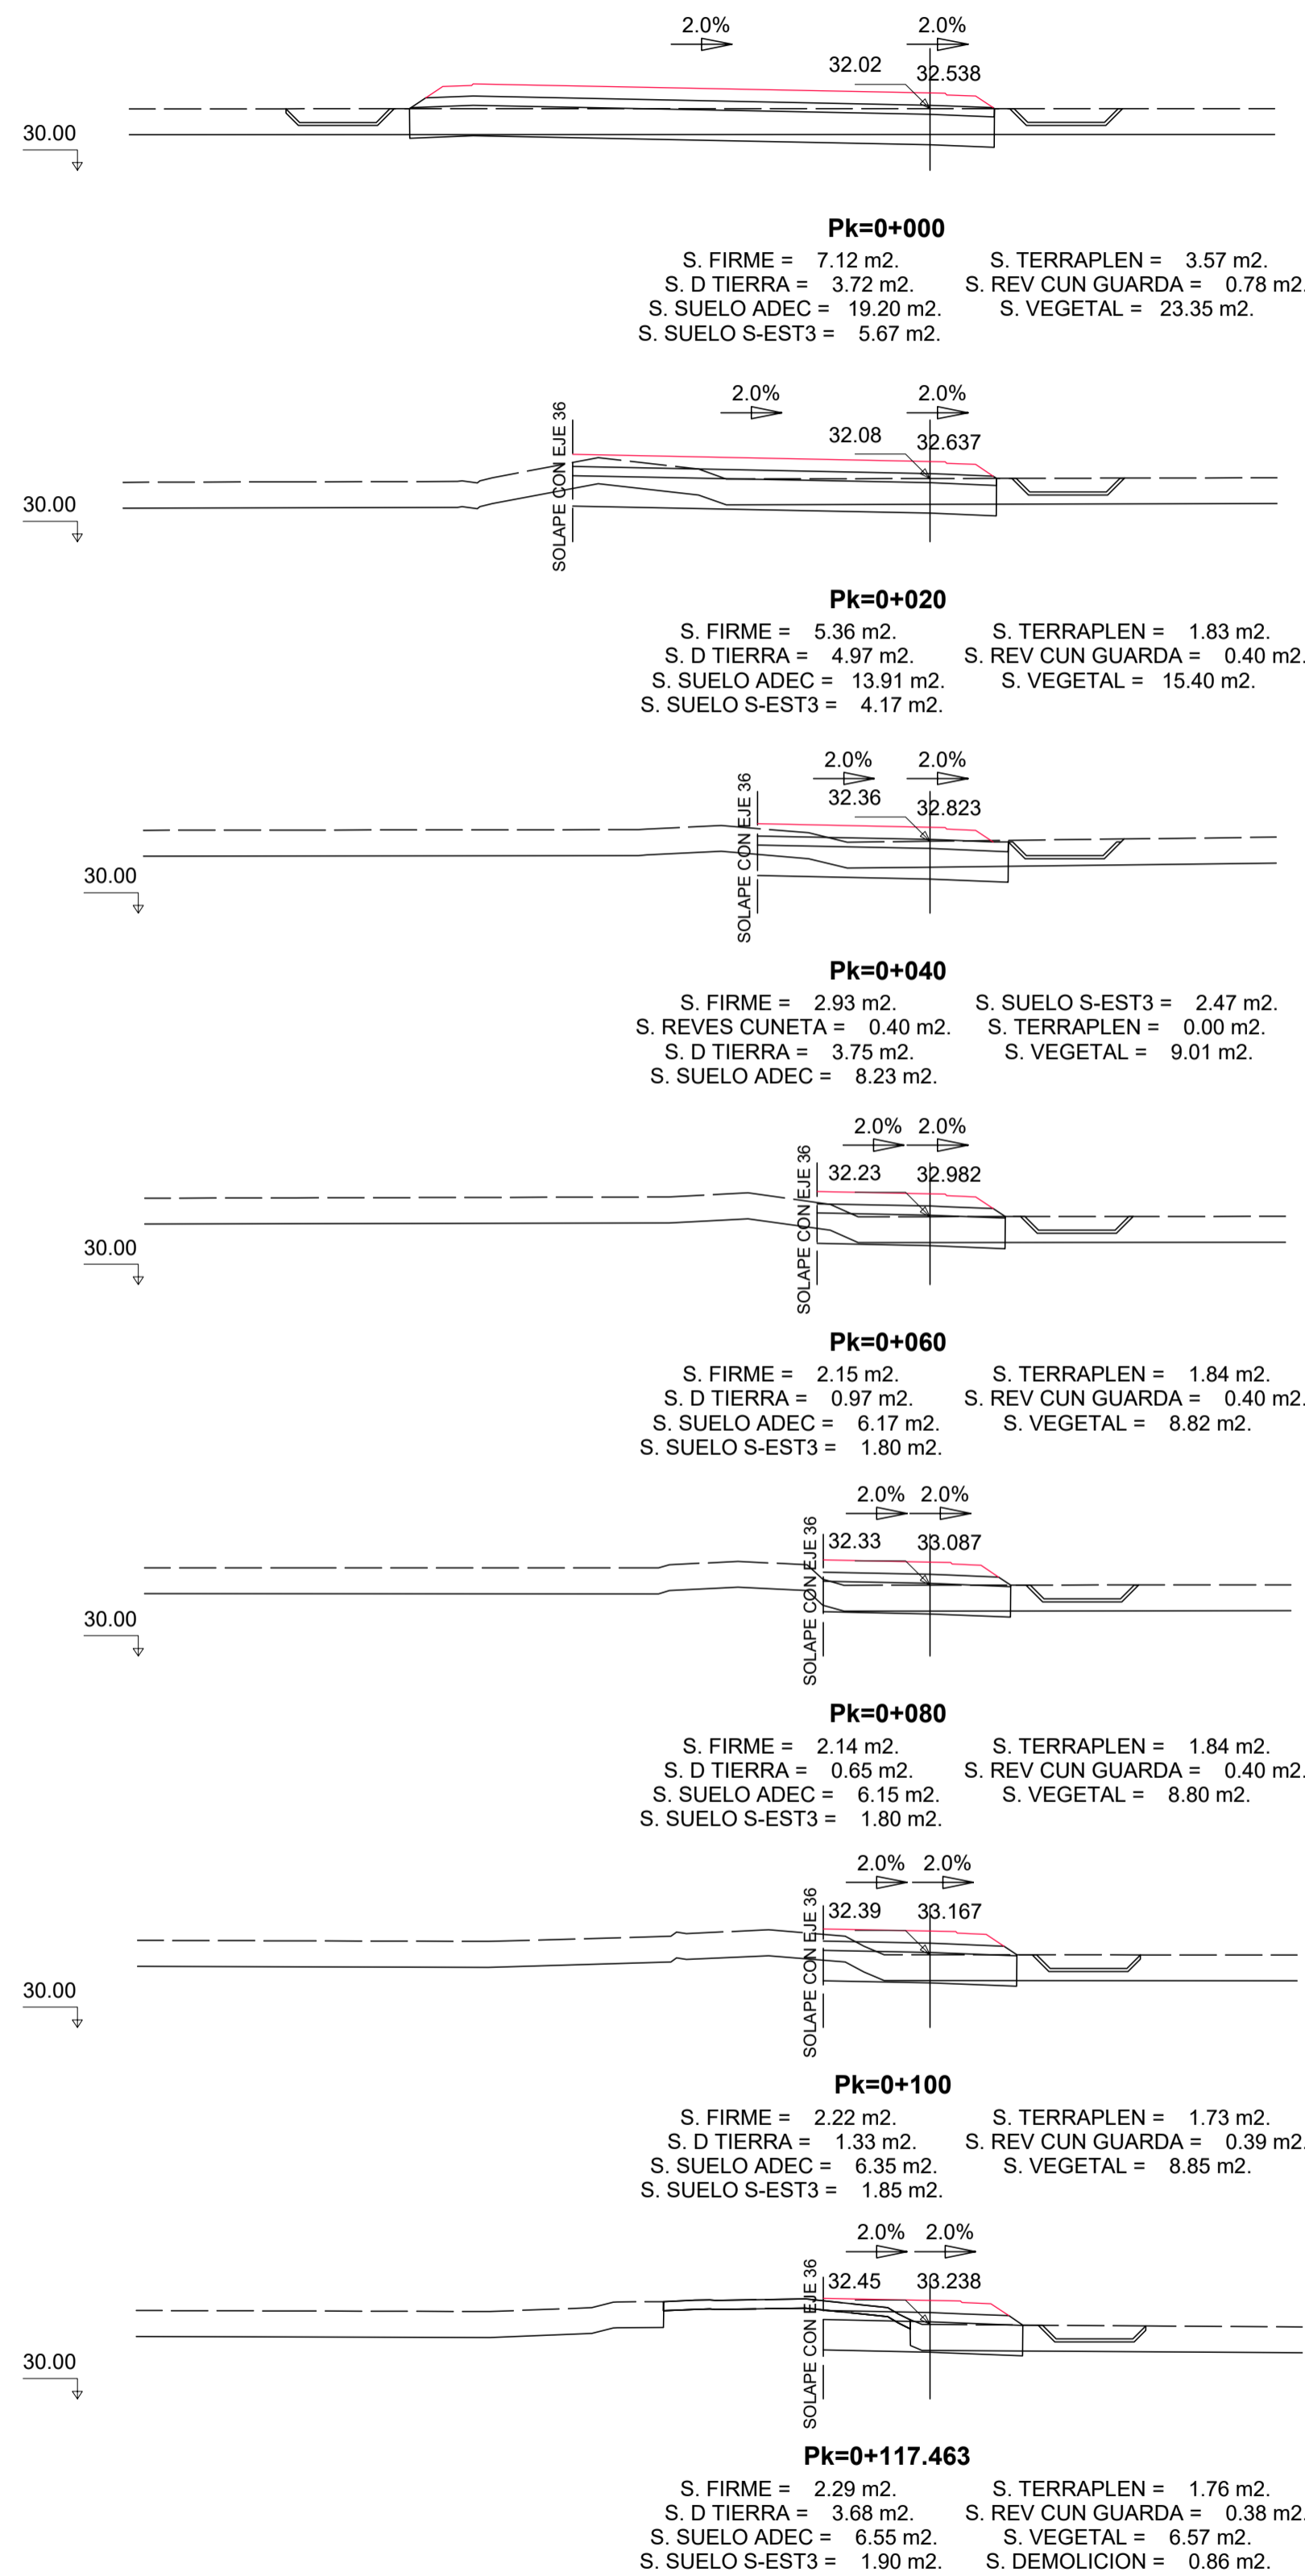



EJE 36



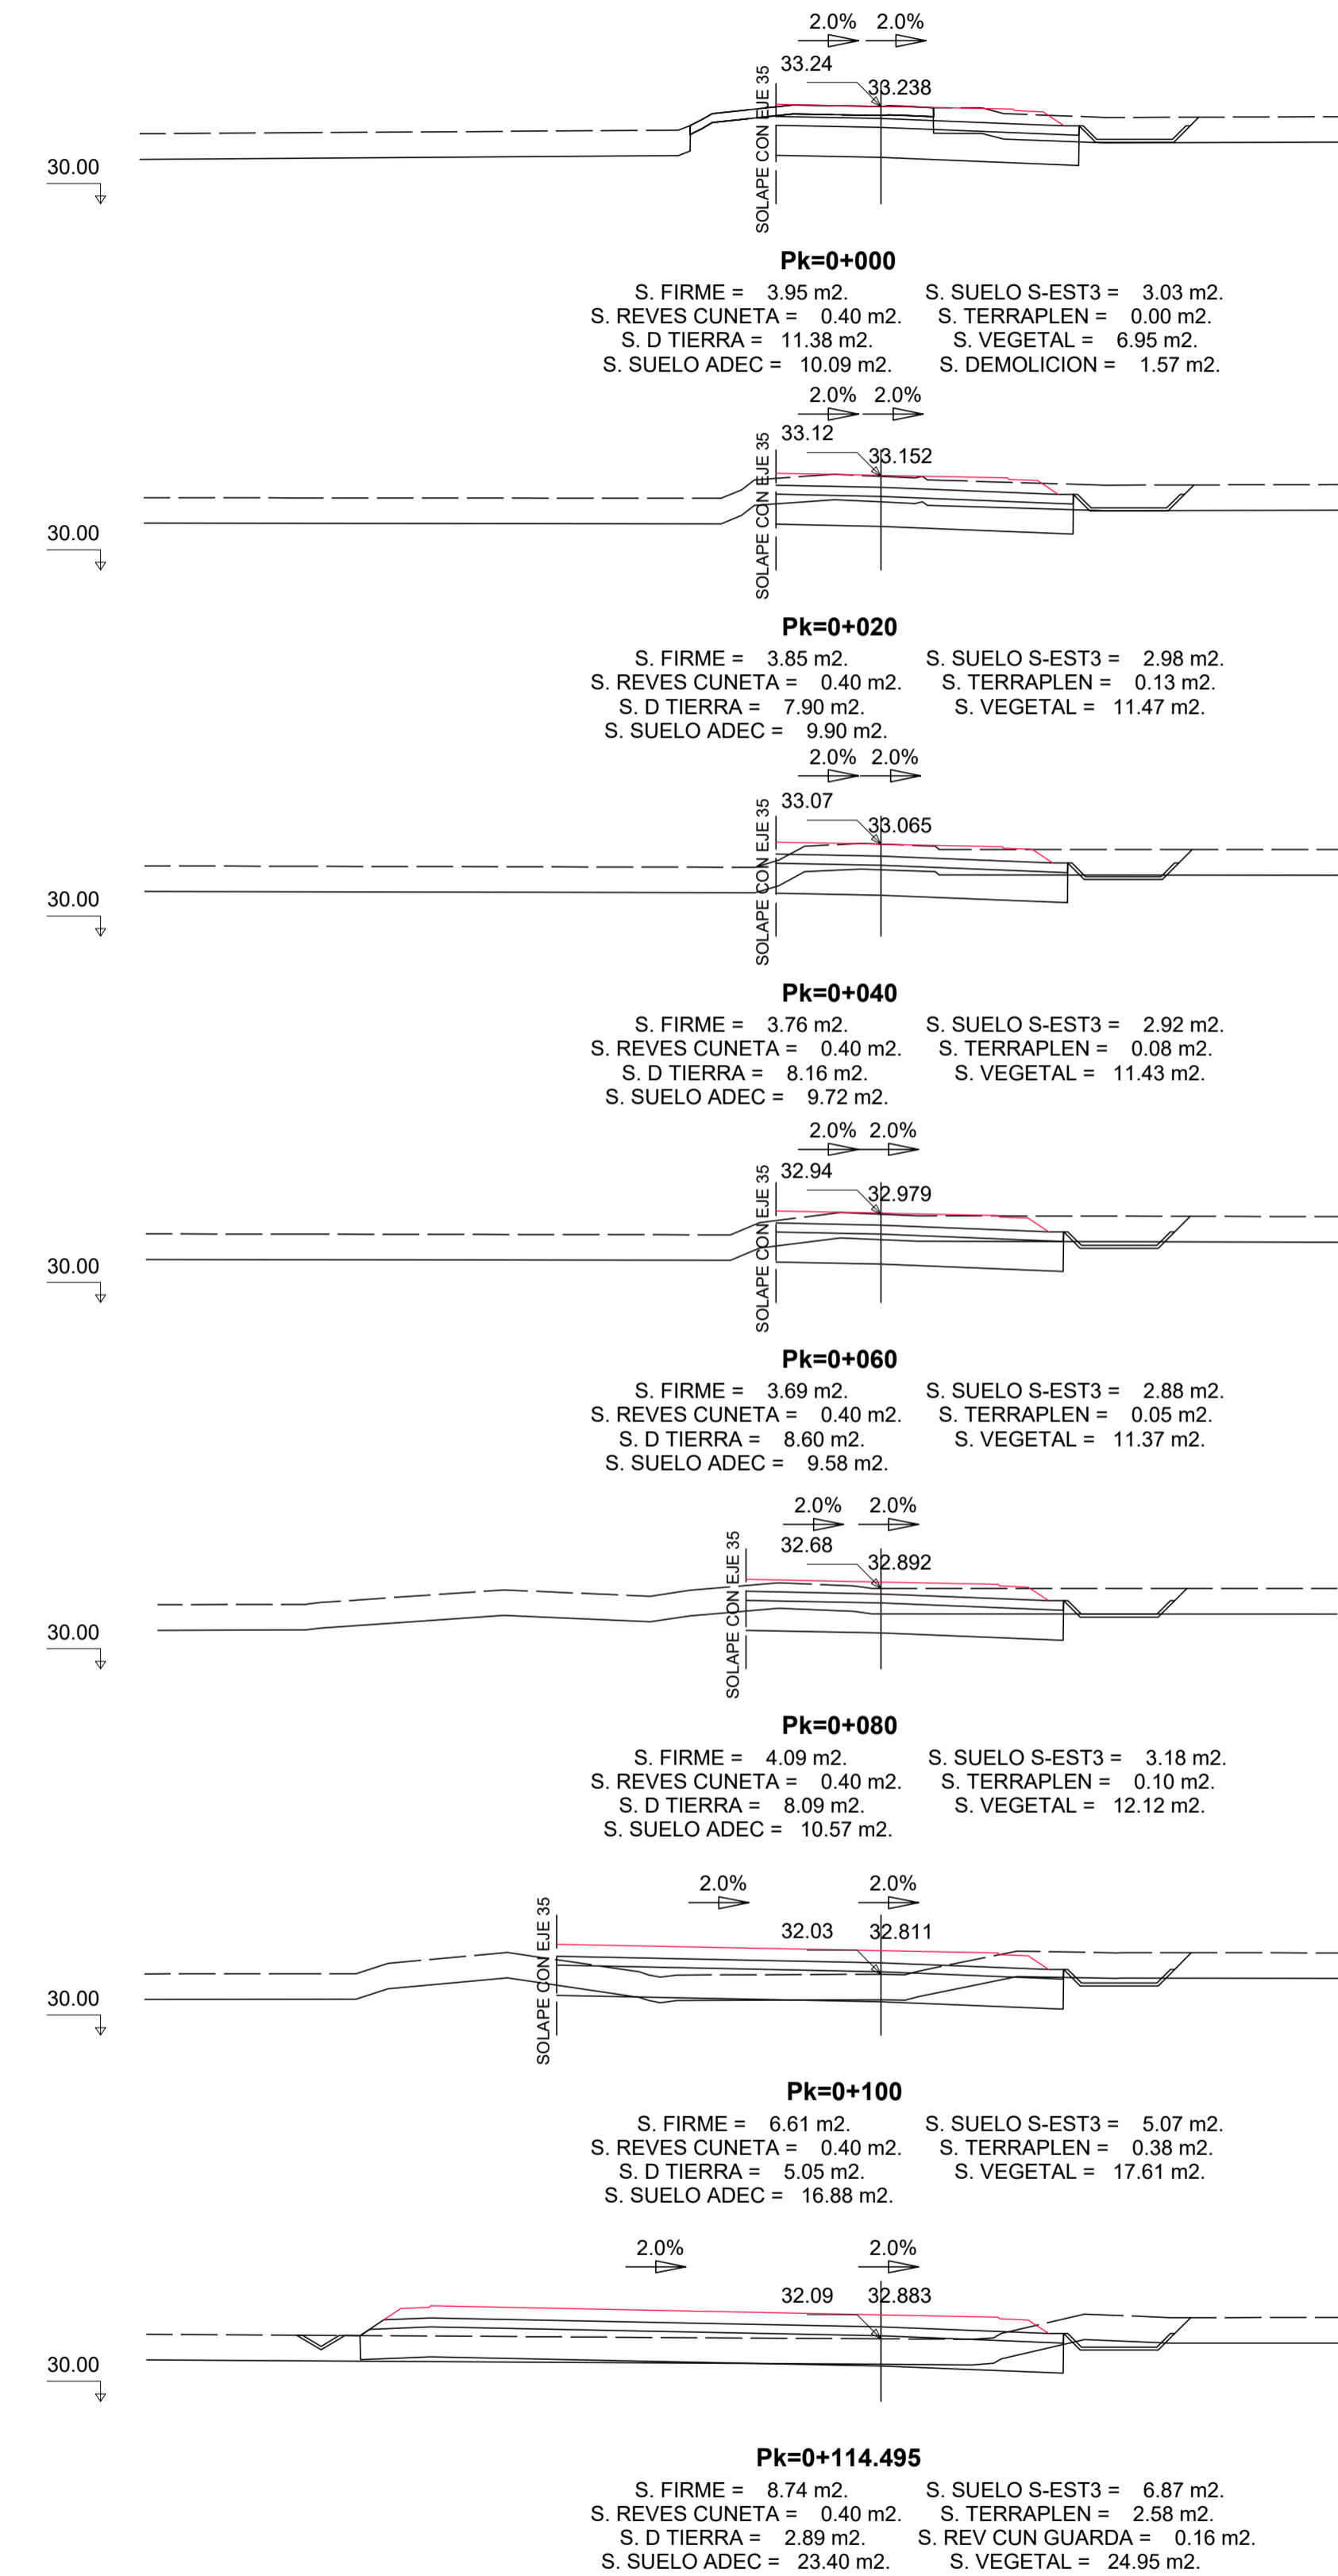


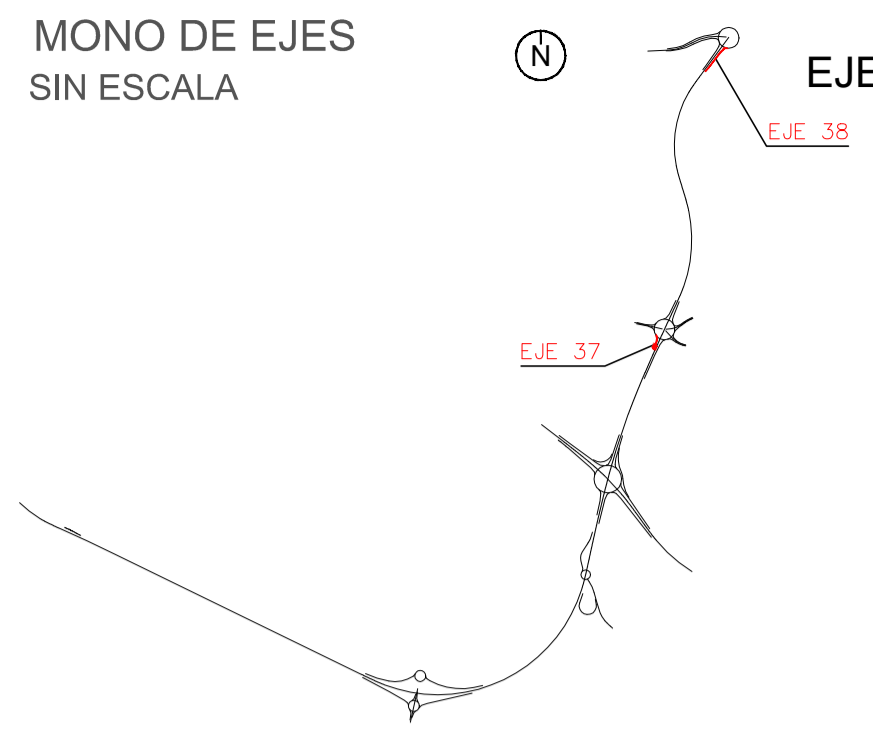


EJE 37




EJE 38

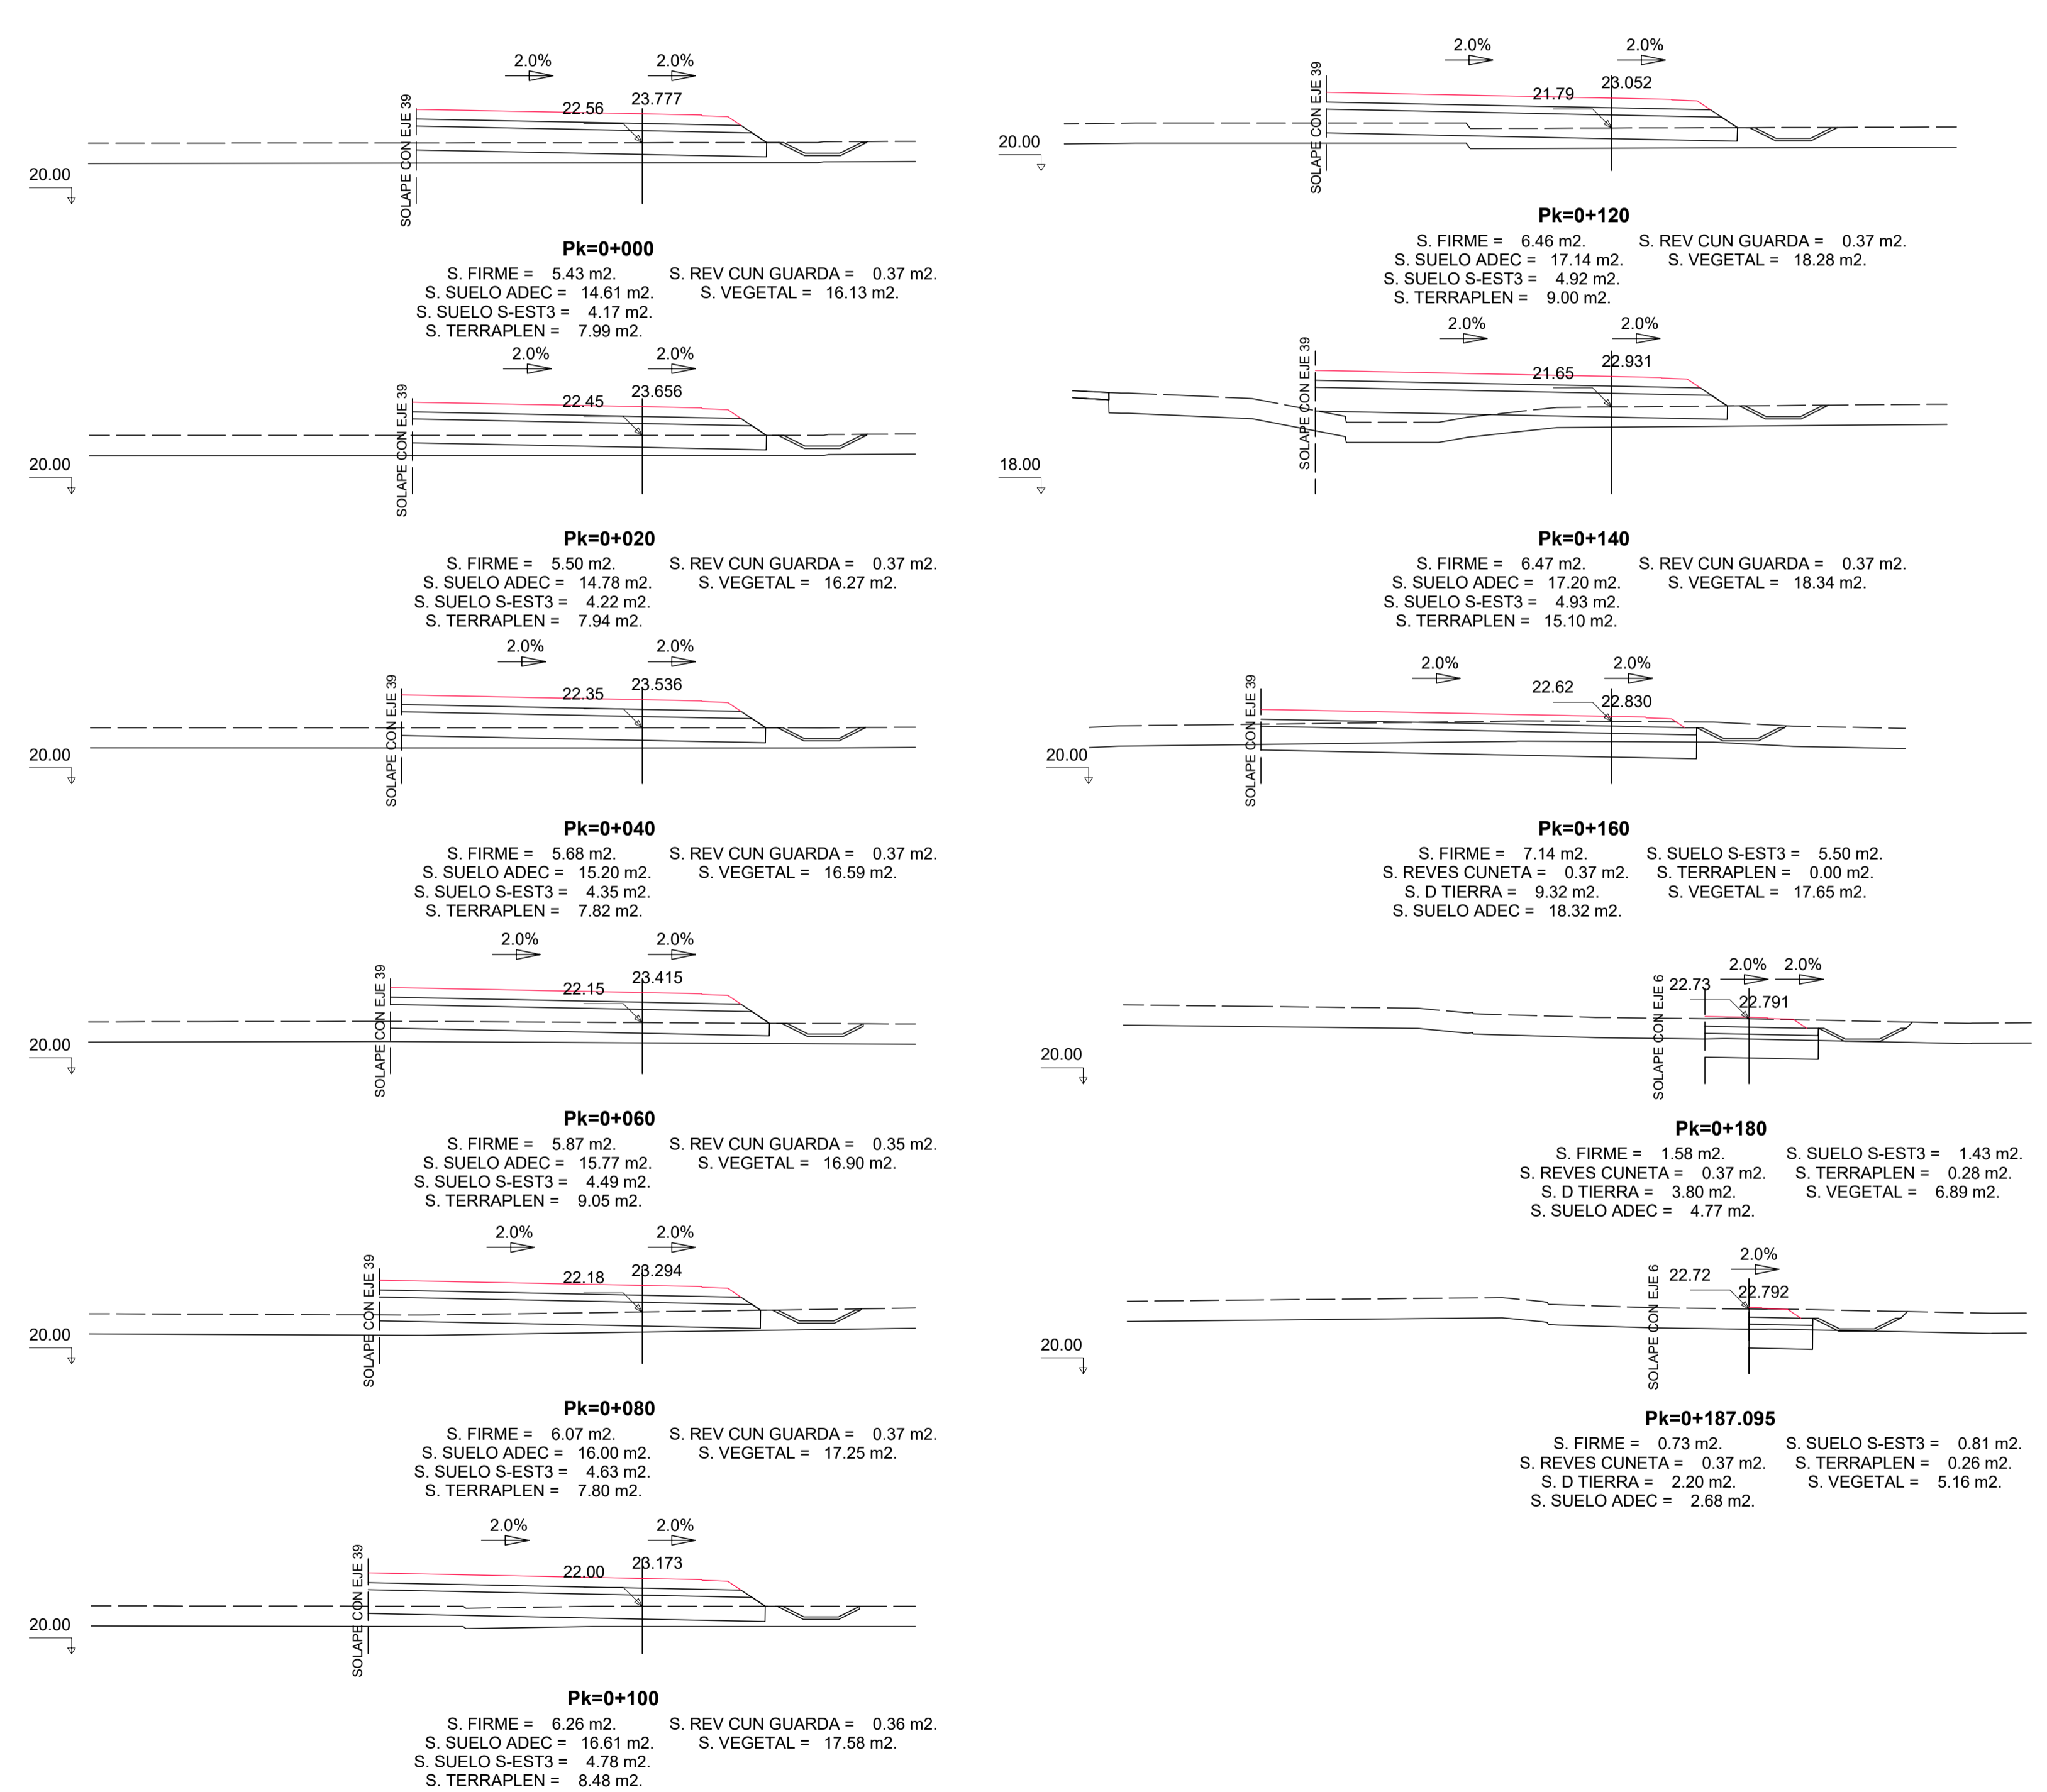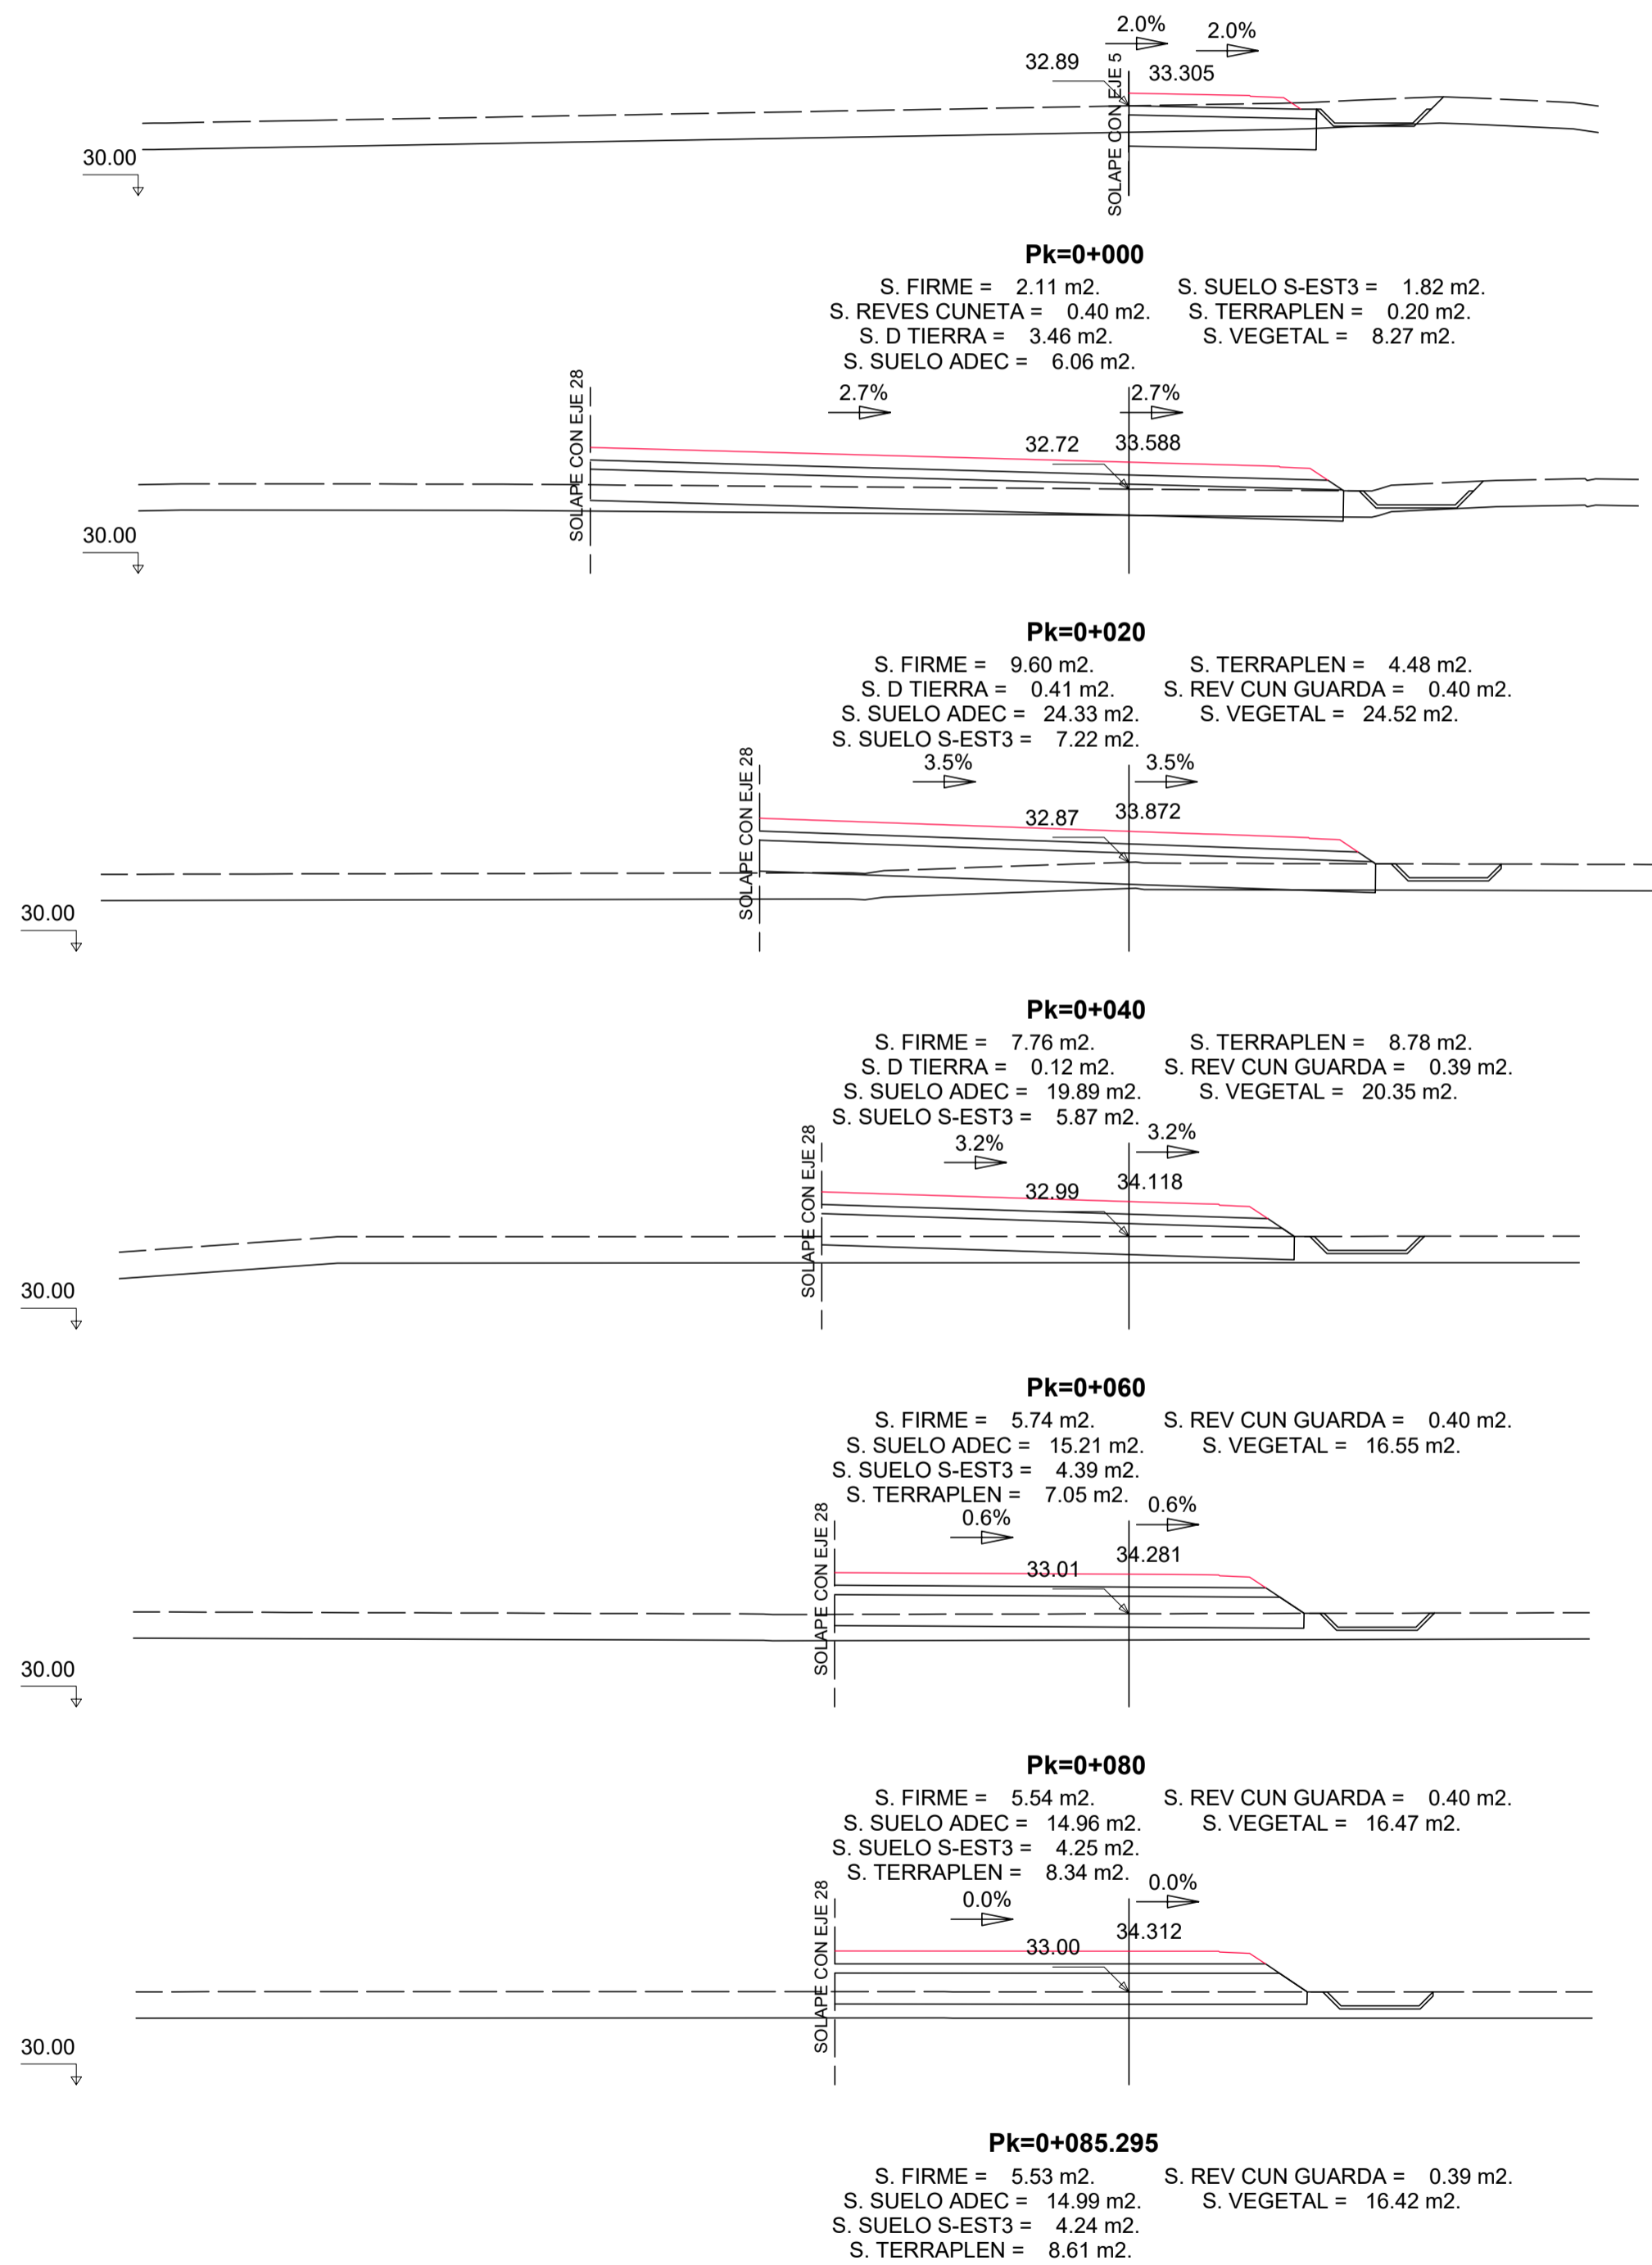


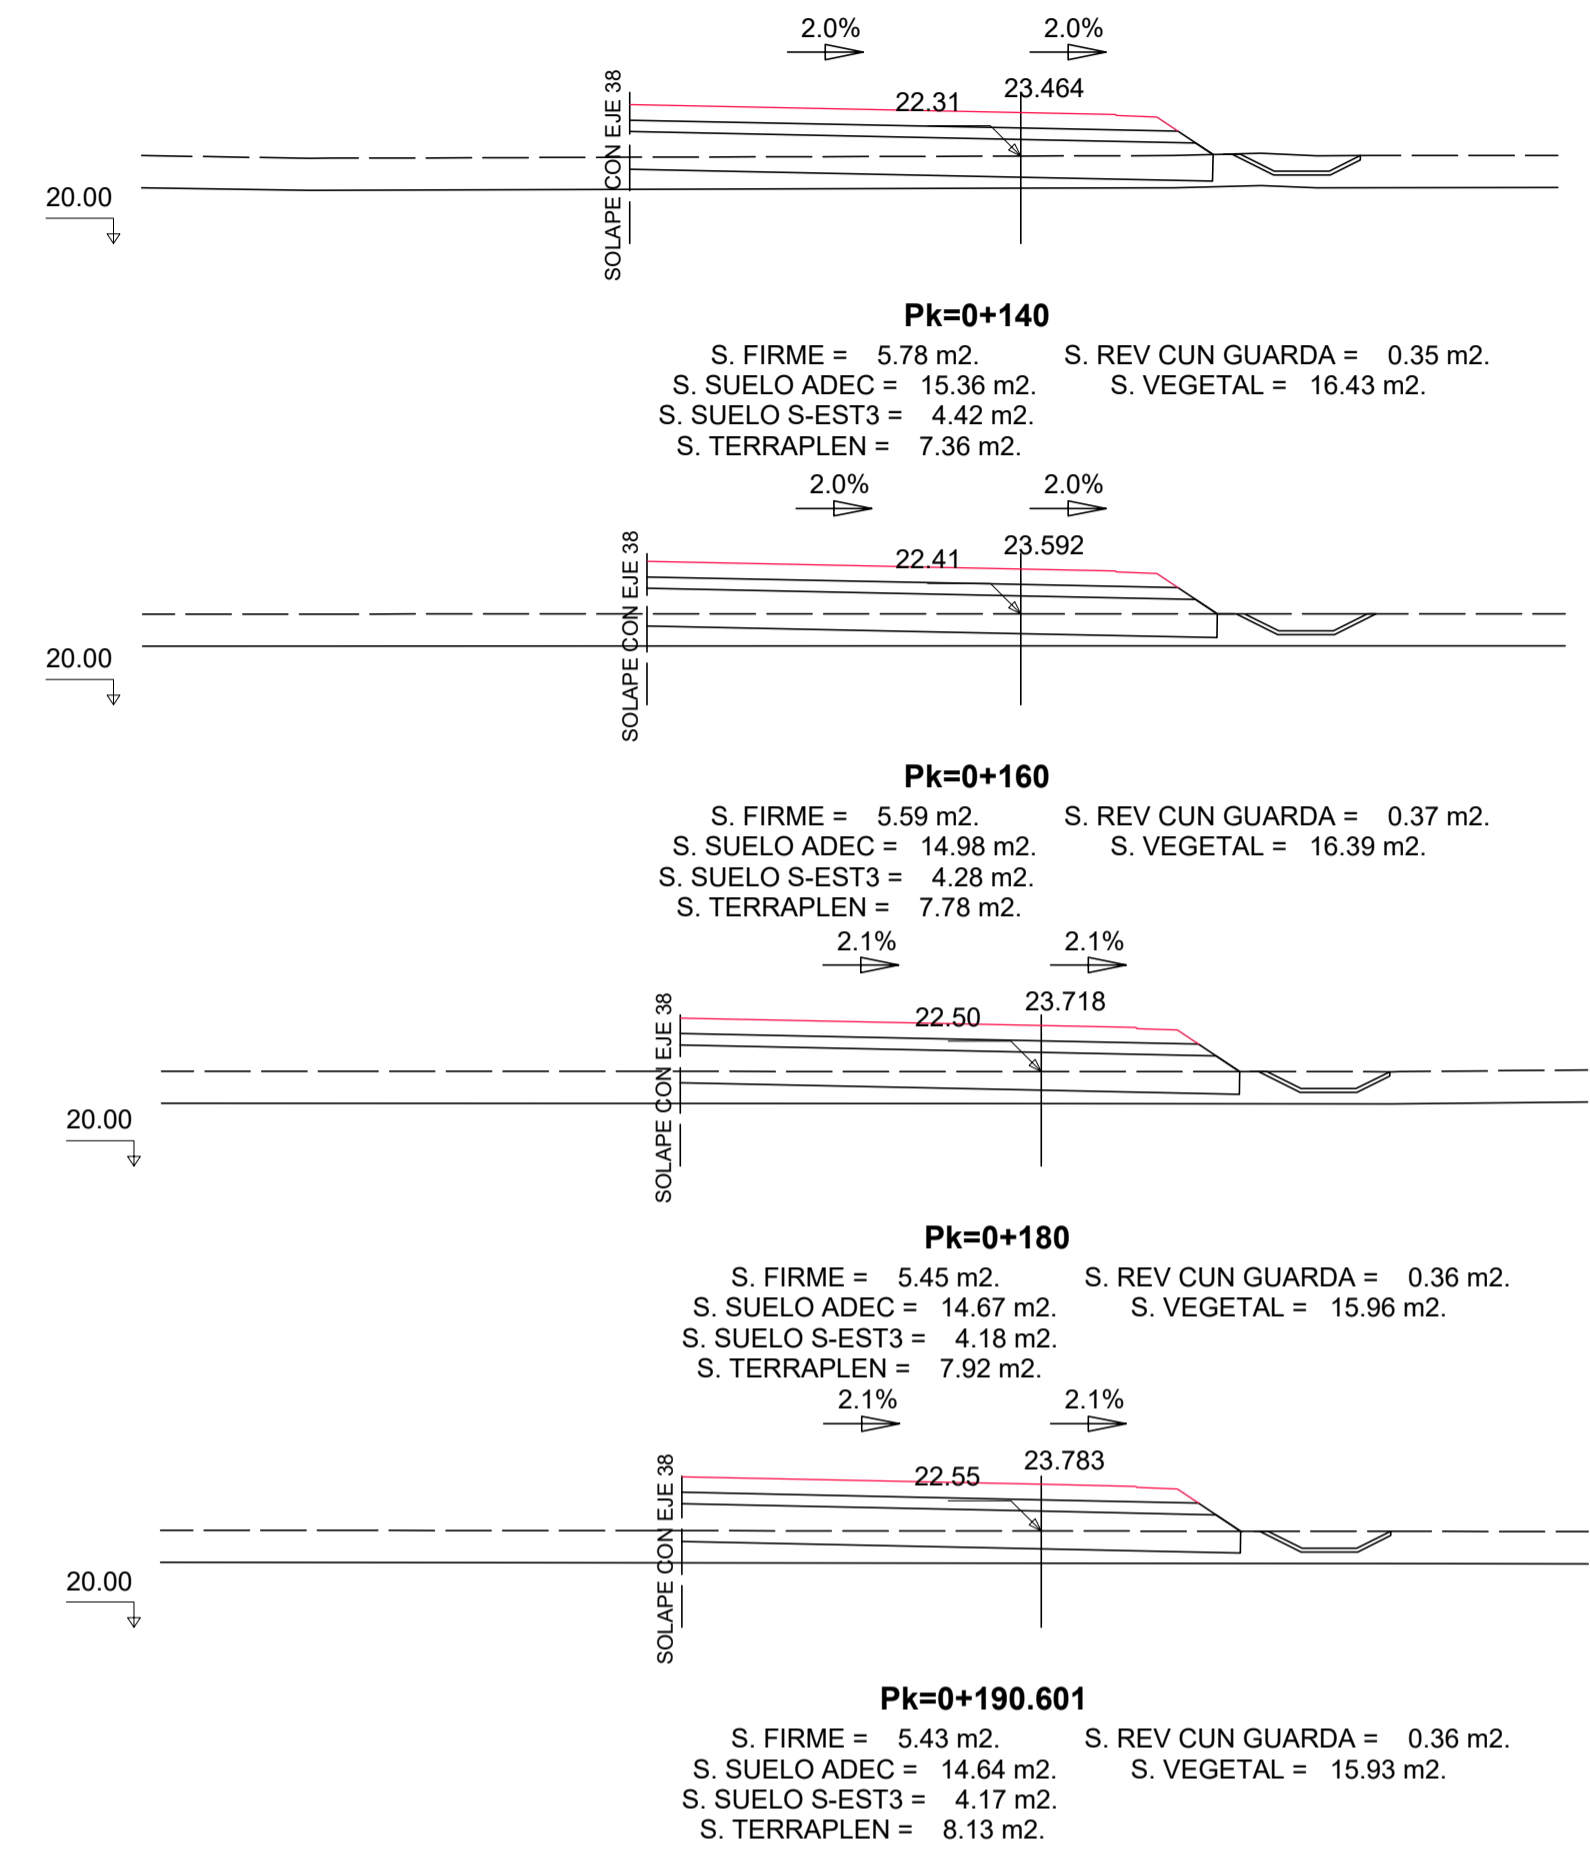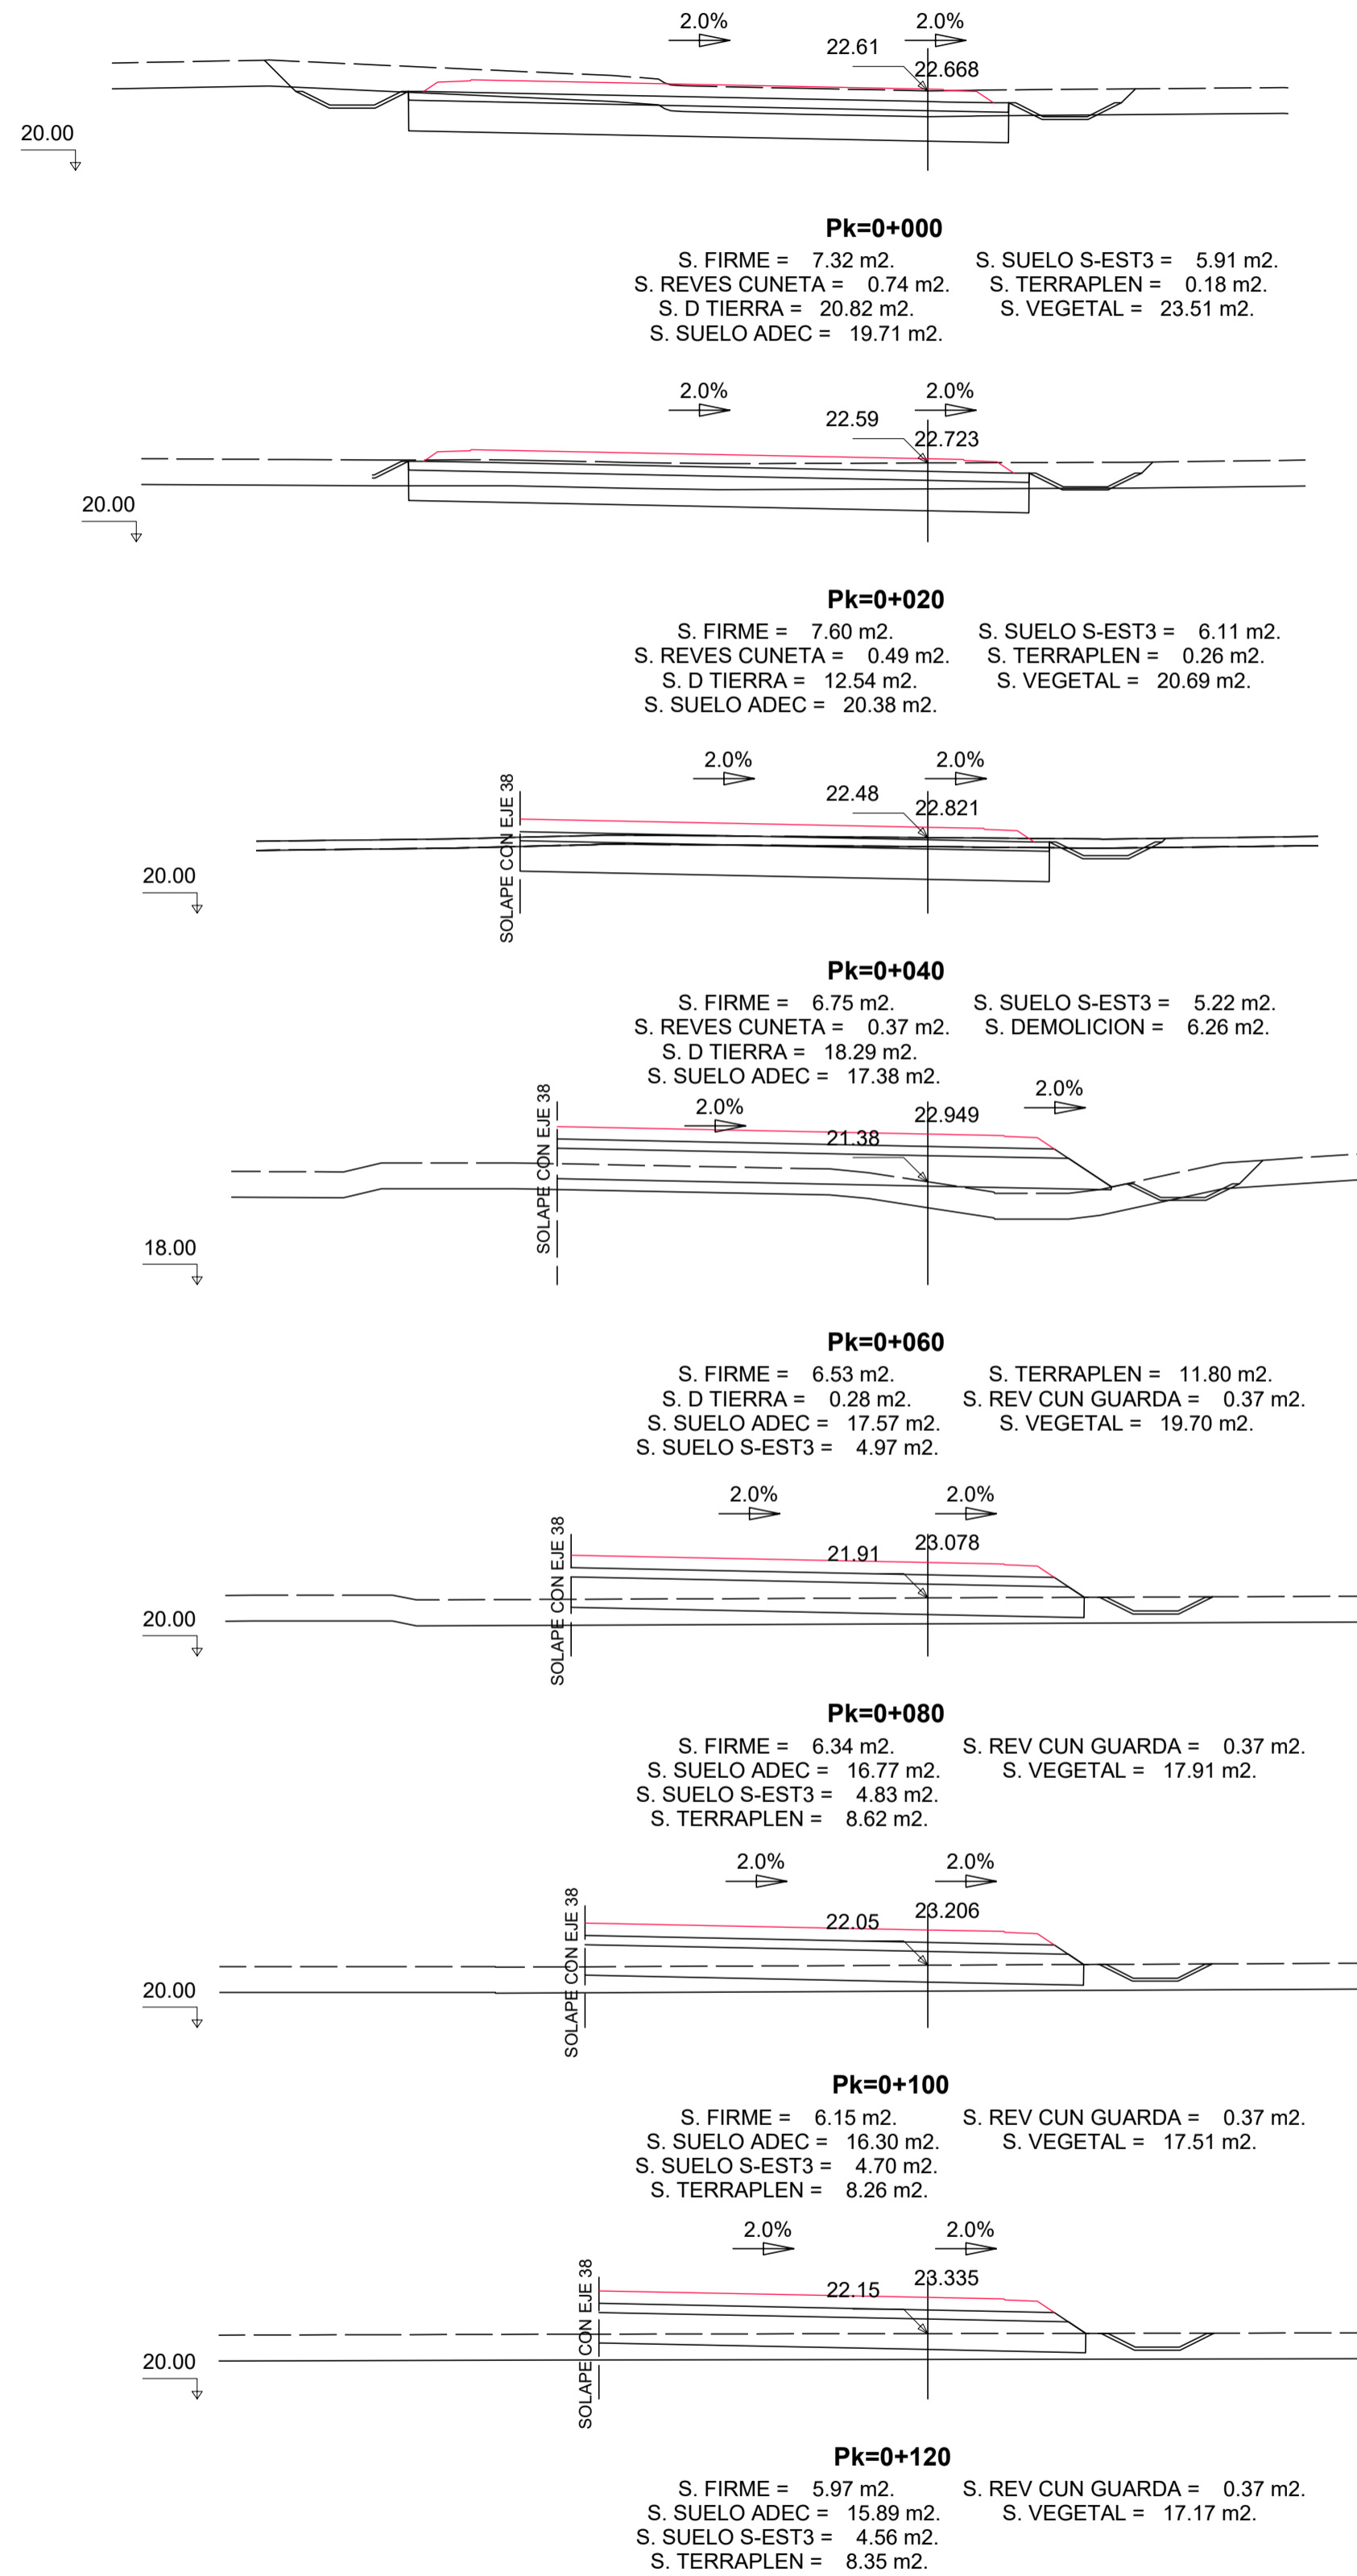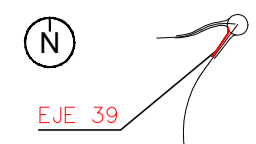

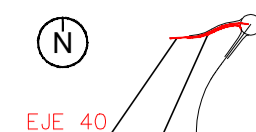


EJE 40

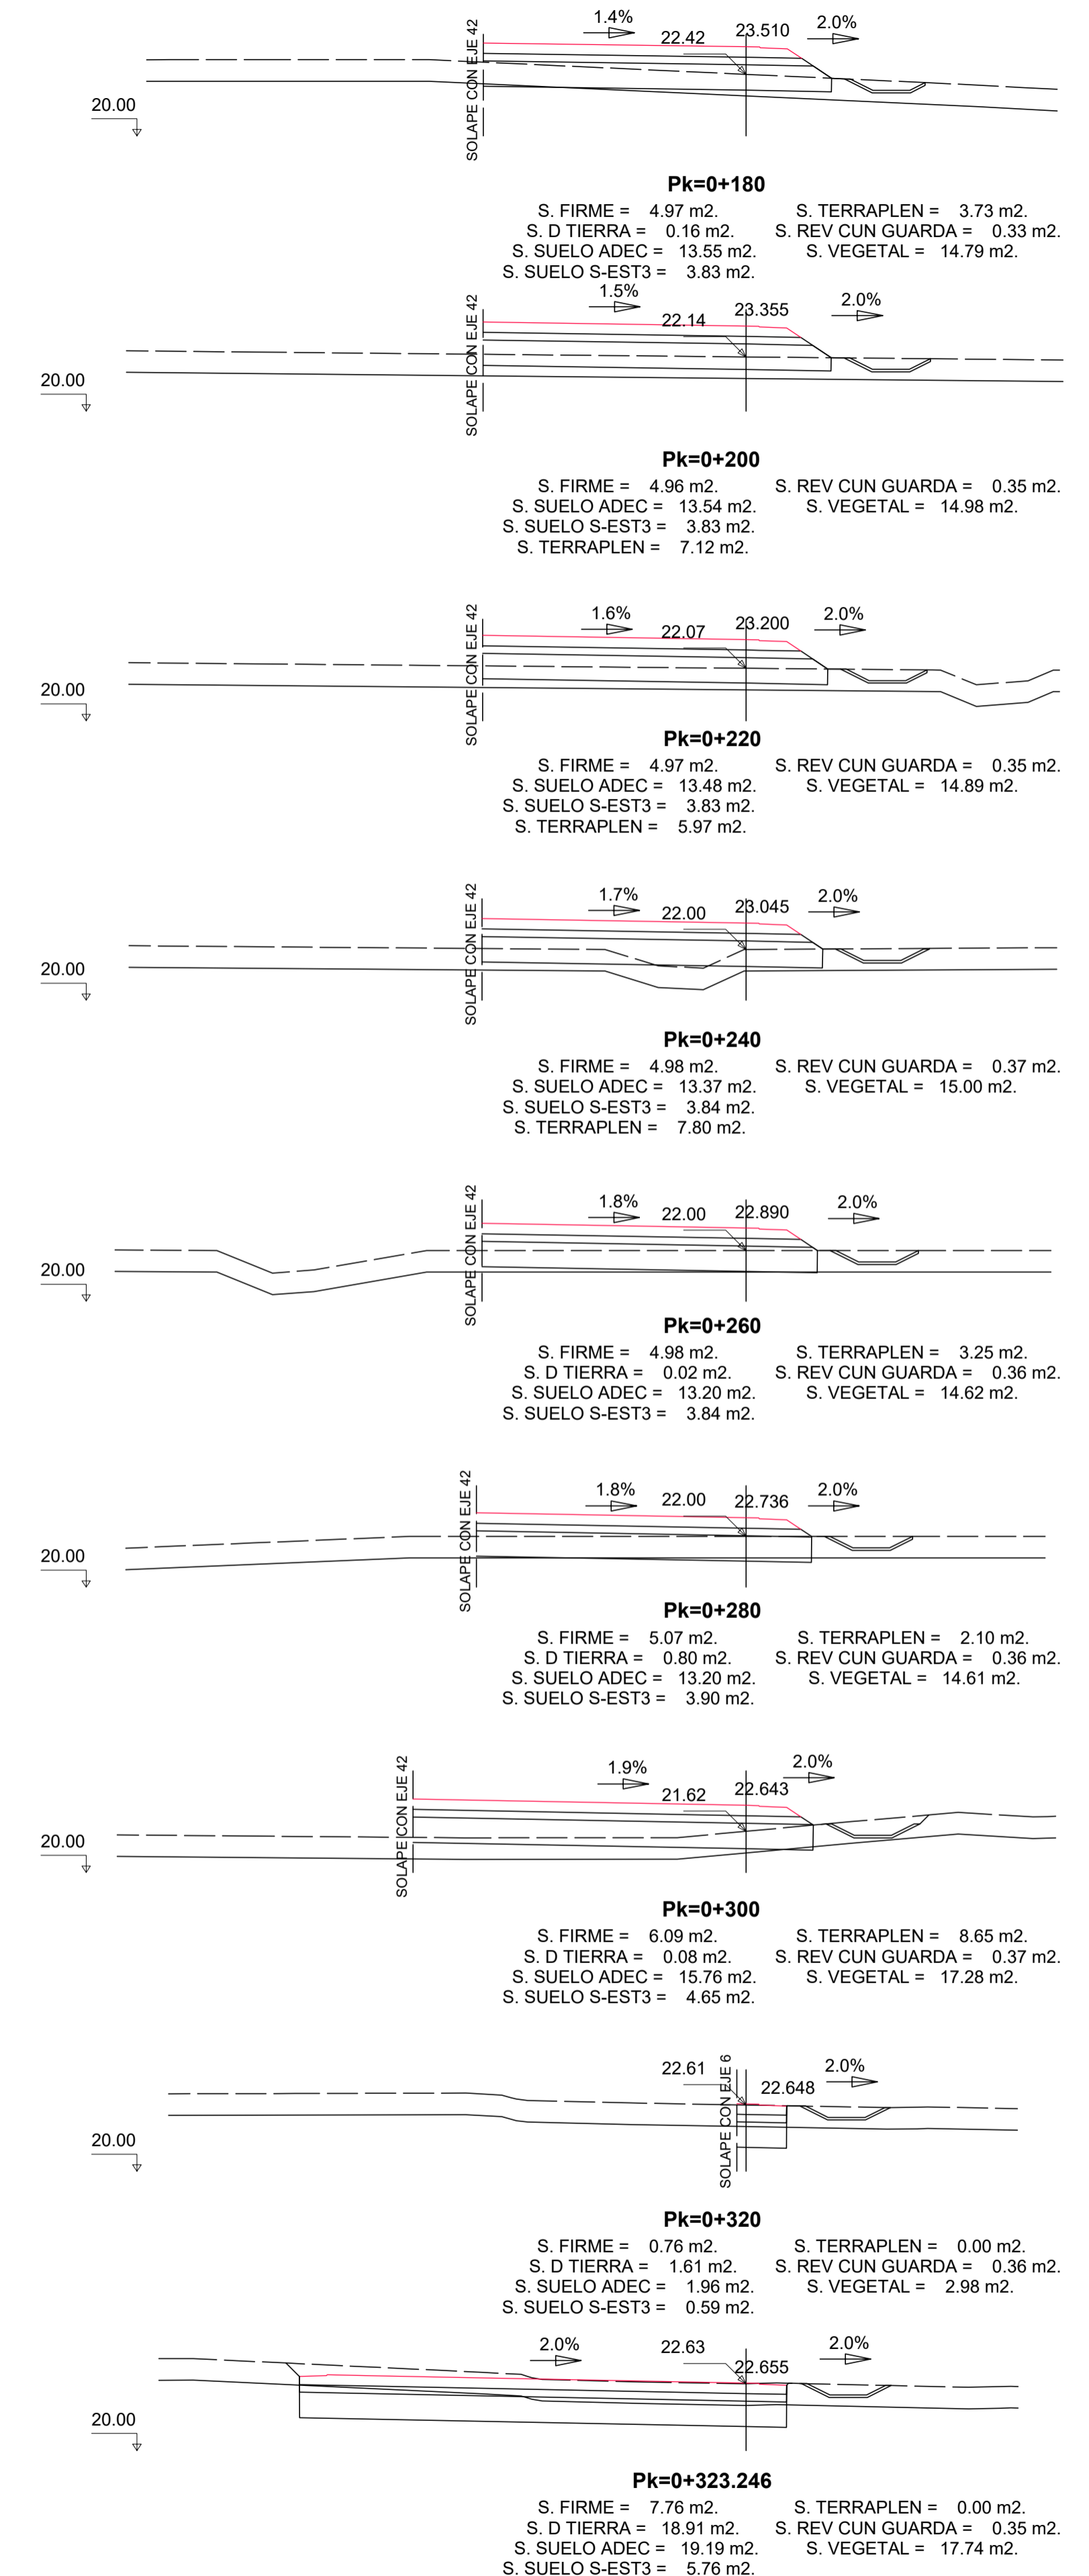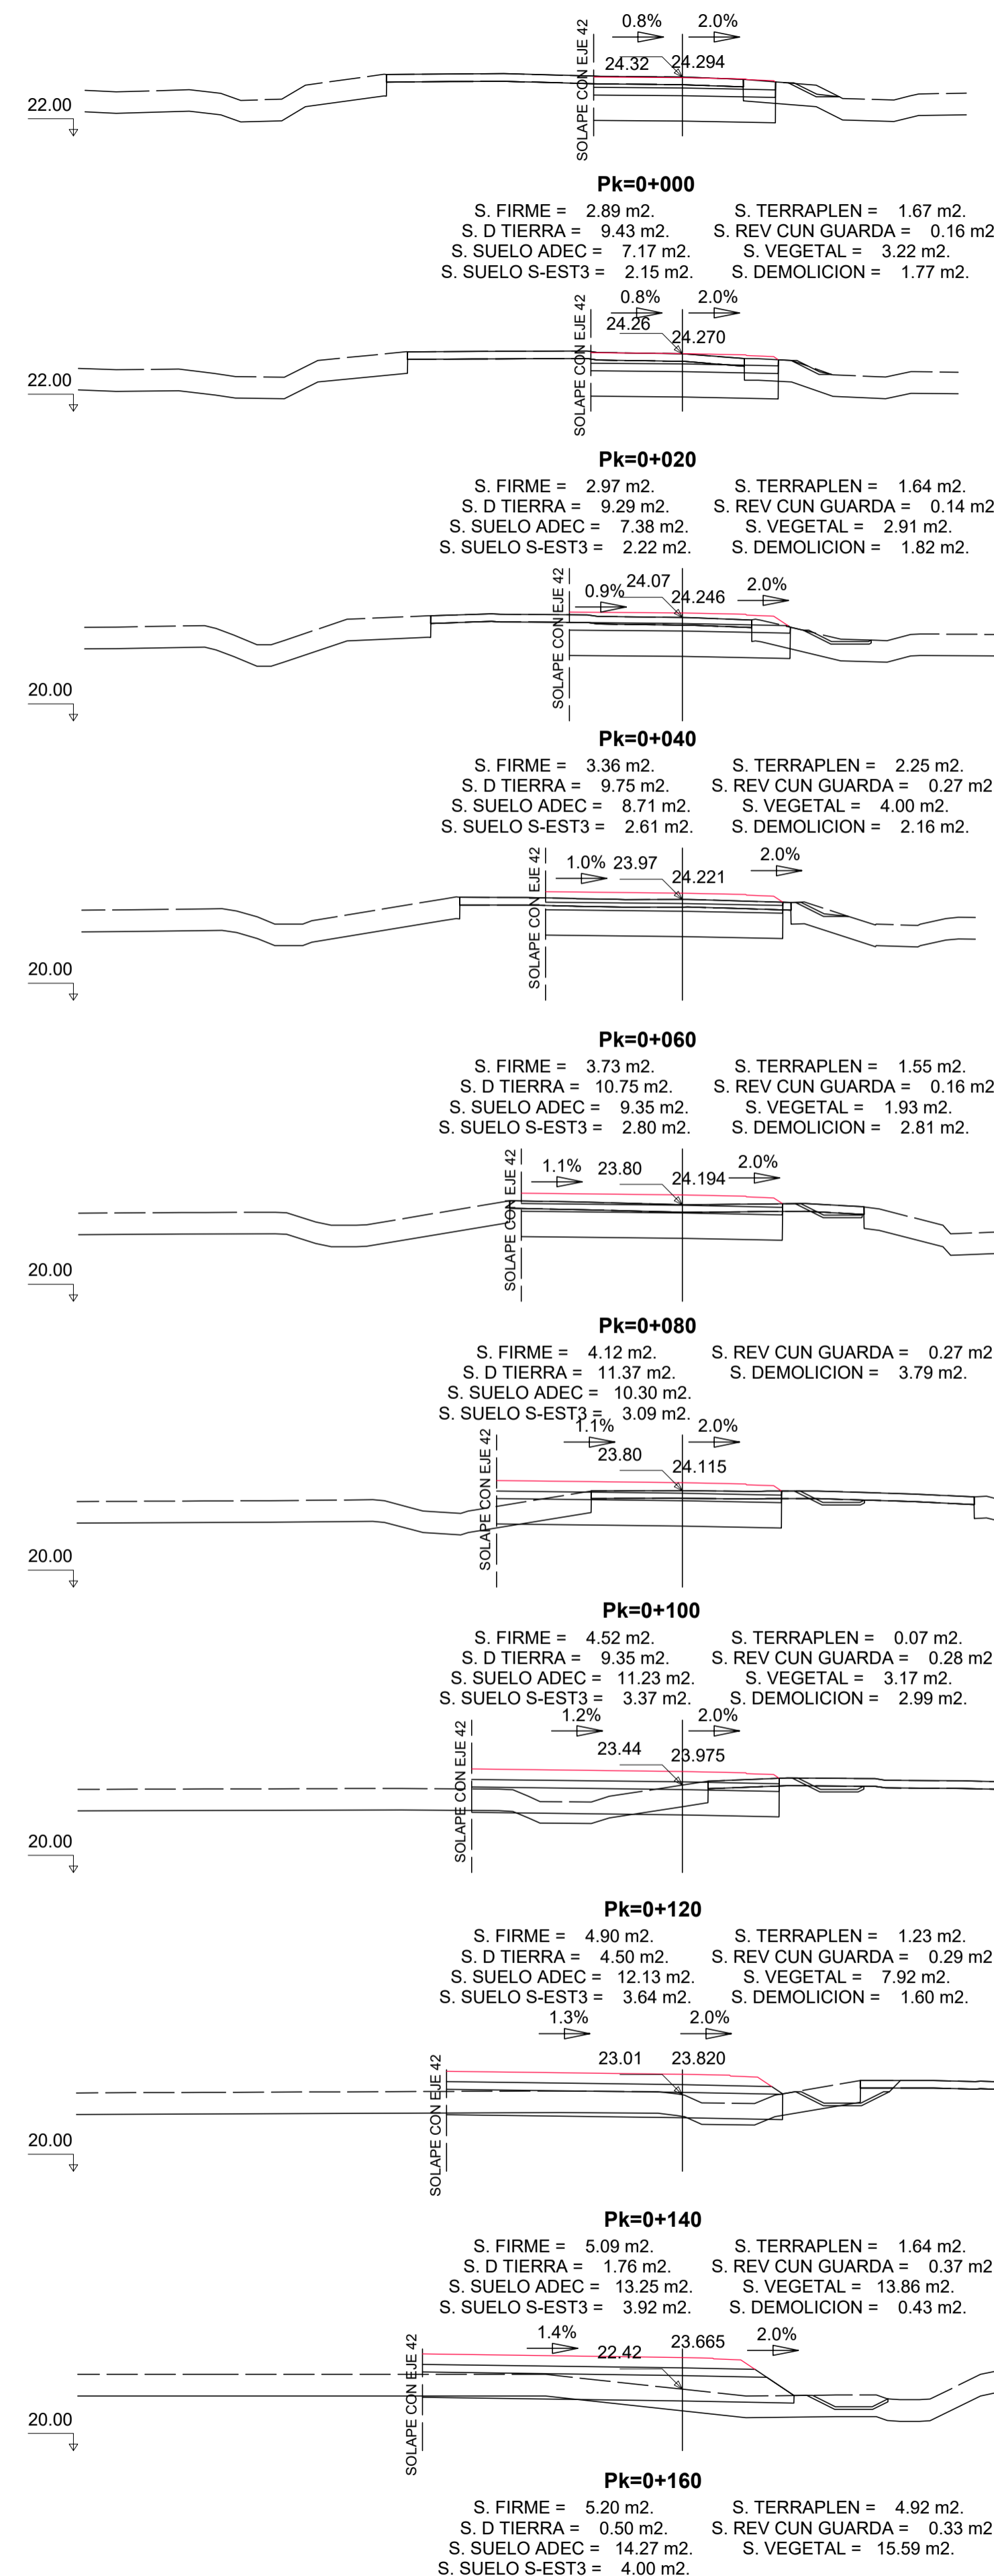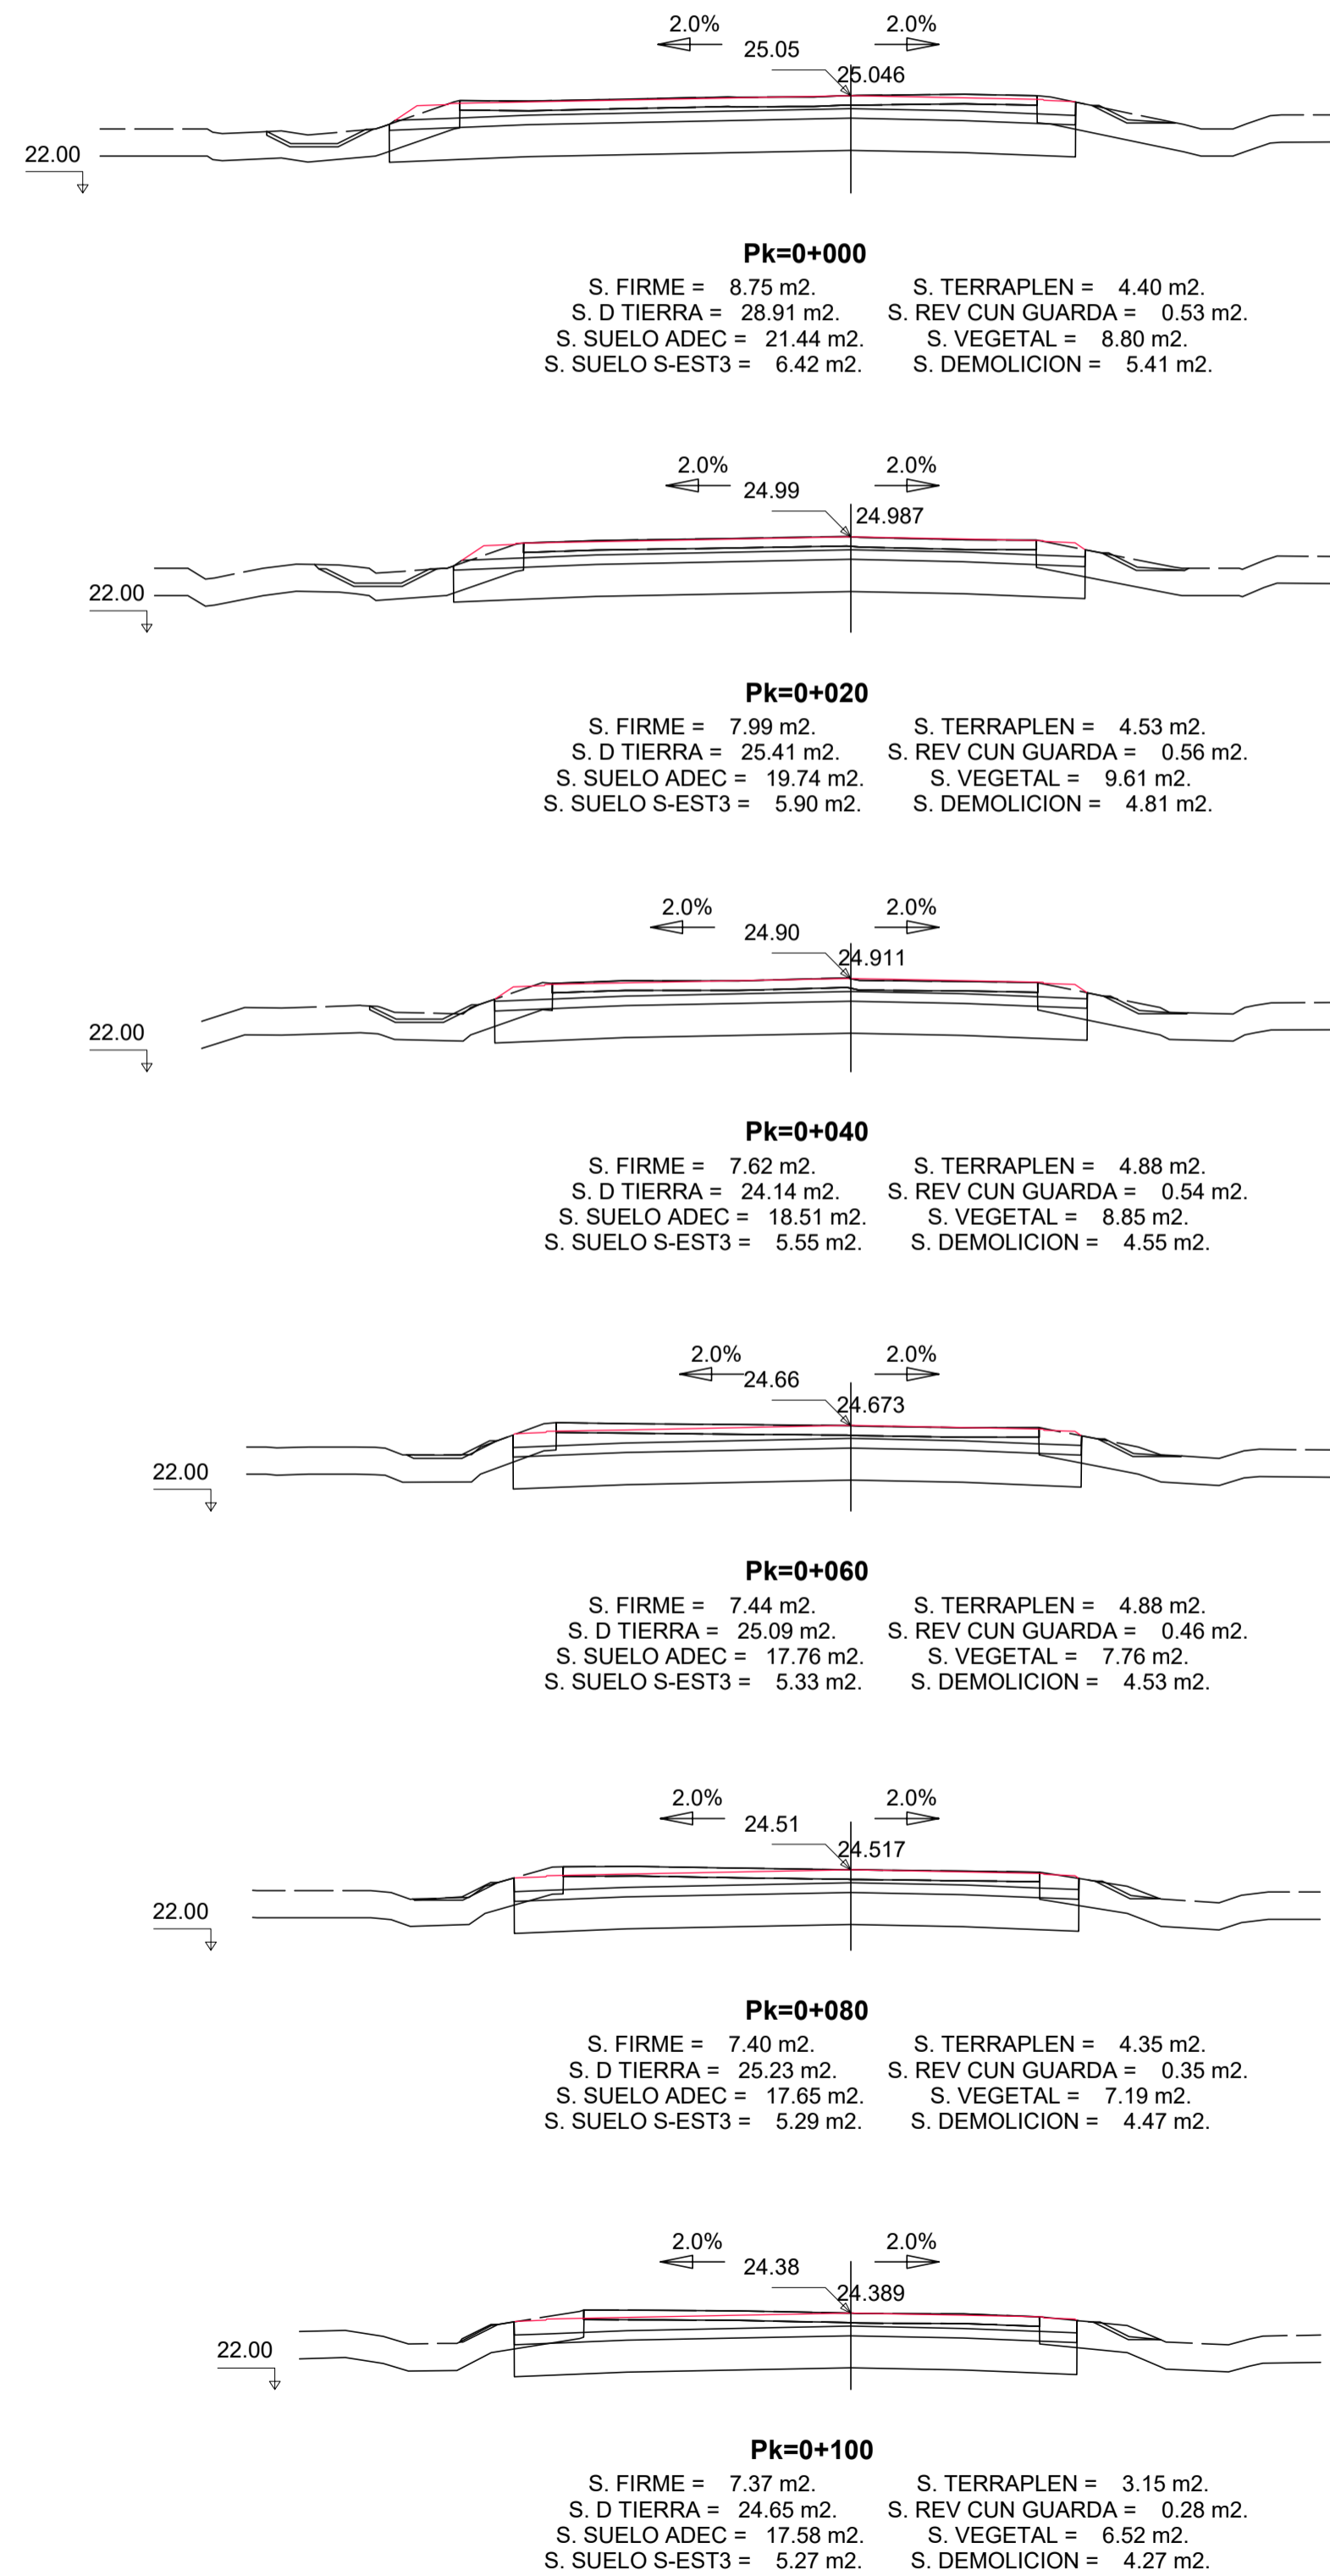


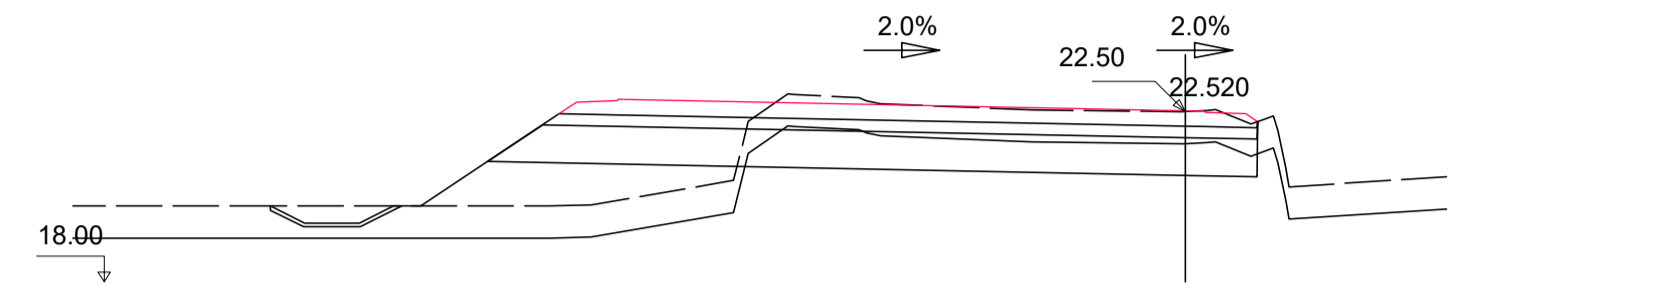


Pk=0+000
 S. FIRME = 7.30 m² S. TERRAPLEN = 16.12 m²
 S. D TIERRA = 11.47 m² S. REV CUN GUARDA = 0.36 m²
 S. SUELO ADEC = 19.63 m² S. VEGETAL = 22.20 m²
 S. SUELO S-EST3 = 5.61 m²

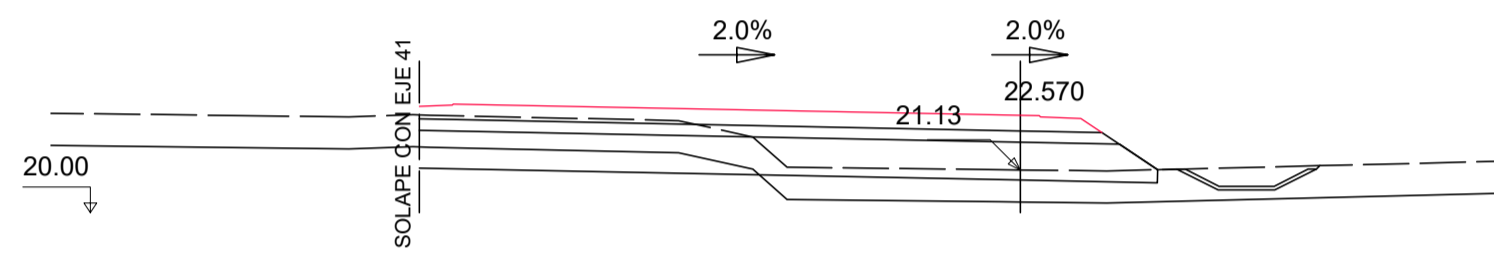


Pk=0+020
 S. FIRME = 7.18 m² S. TERRAPLEN = 8.06 m²
 S. D TIERRA = 4.45 m² S. REV CUN GUARDA = 0.37 m²
 S. SUELO ADEC = 19.20 m² S. VEGETAL = 20.25 m²
 S. SUELO S-EST3 = 5.49 m²

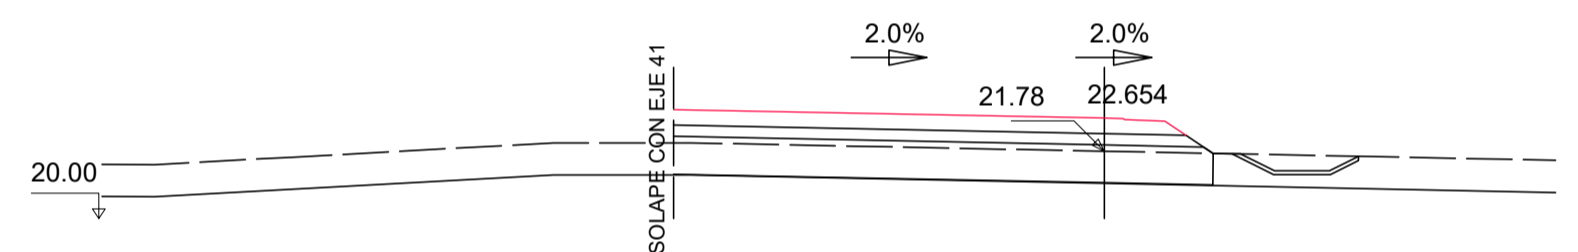


Pk=0+040
 S. FIRME = 5.39 m² S. REV CUN GUARDA = 0.34 m²
 S. SUELO ADEC = 14.25 m² S. VEGETAL = 15.40 m²
 S. SUELO S-EST3 = 4.14 m² S. TERRAPLEN = 2.19 m²

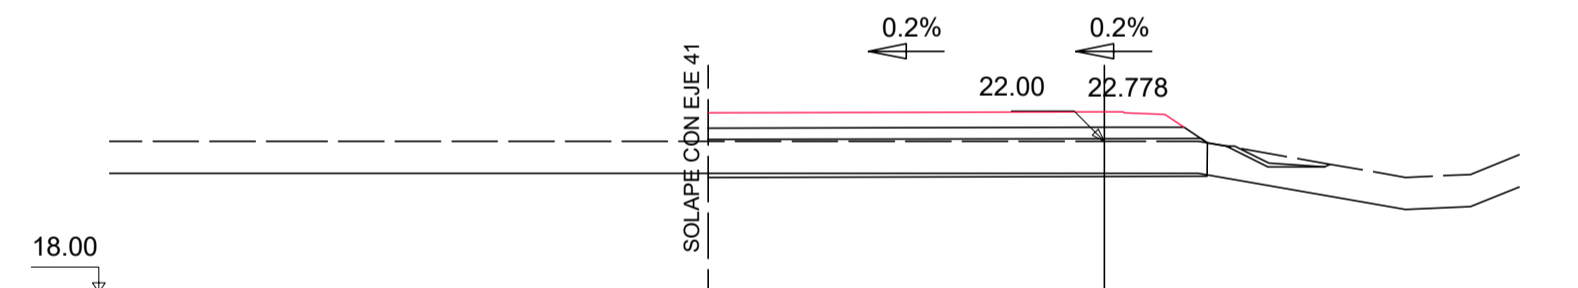


Pk=0+060
 S. FIRME = 4.98 m² S. TERRAPLEN = 2.22 m²
 S. D TIERRA = 1.19 m² S. REV CUN GUARDA = 0.19 m²
 S. SUELO ADEC = 13.19 m² S. VEGETAL = 13.98 m²
 S. SUELO S-EST3 = 3.84 m²

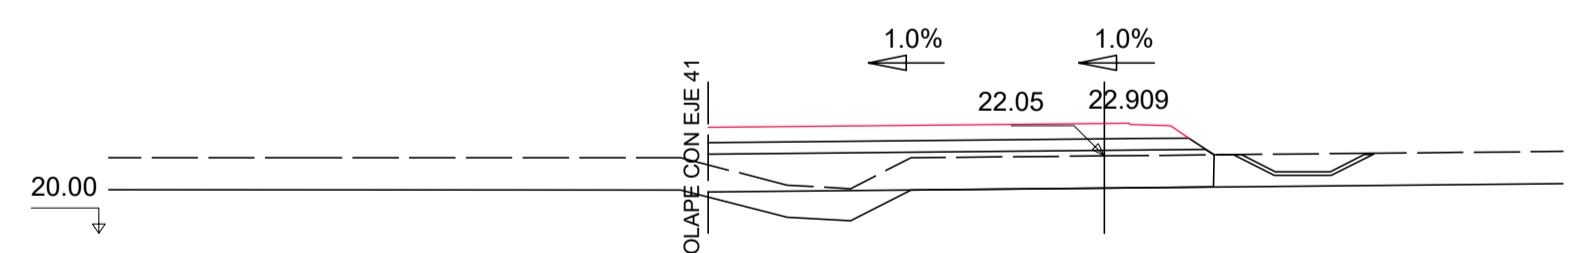


Pk=0+080
 S. FIRME = 5.03 m² S. TERRAPLEN = 4.87 m²
 S. D TIERRA = 0.01 m² S. REV CUN GUARDA = 0.37 m²
 S. SUELO ADEC = 13.36 m² S. VEGETAL = 14.97 m²
 S. SUELO S-EST3 = 3.88 m²

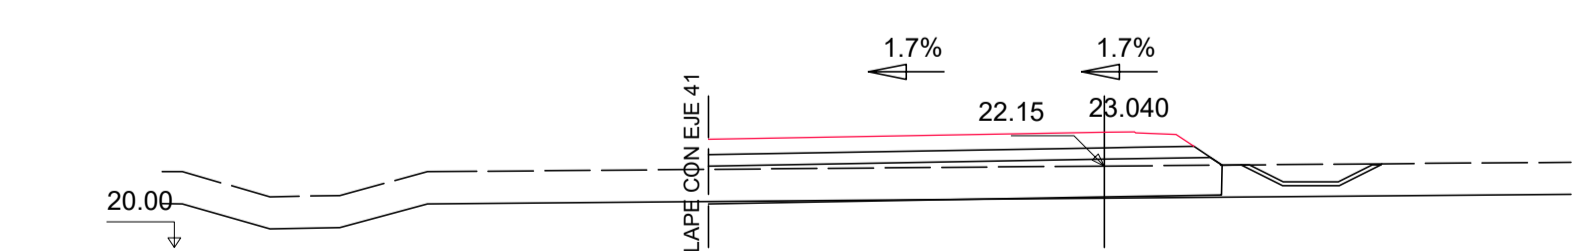


Pk=0+100
 S. FIRME = 5.08 m² S. TERRAPLEN = 2.31 m²
 S. D TIERRA = 0.22 m² S. REV CUN GUARDA = 0.37 m²
 S. SUELO ADEC = 13.55 m² S. VEGETAL = 15.15 m²
 S. SUELO S-EST3 = 3.92 m²

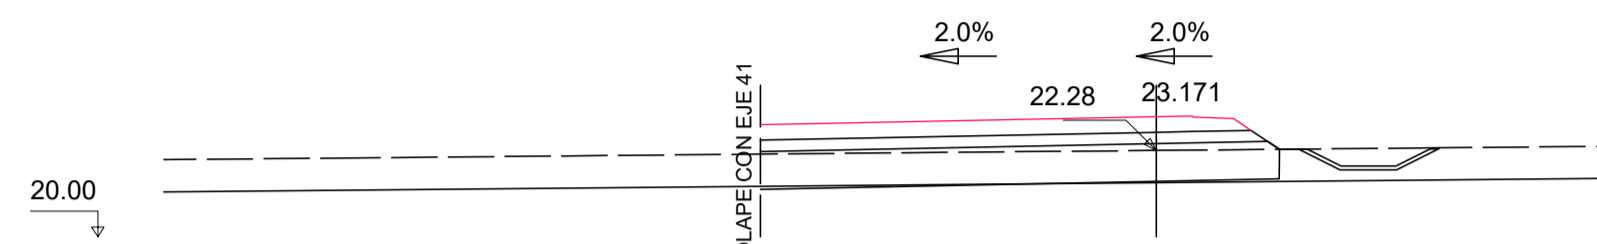


Pk=0+120
 S. FIRME = 5.14 m² S. TERRAPLEN = 2.31 m²
 S. D TIERRA = 0.31 m² S. REV CUN GUARDA = 0.37 m²
 S. SUELO ADEC = 13.70 m² S. VEGETAL = 15.27 m²
 S. SUELO S-EST3 = 3.96 m²

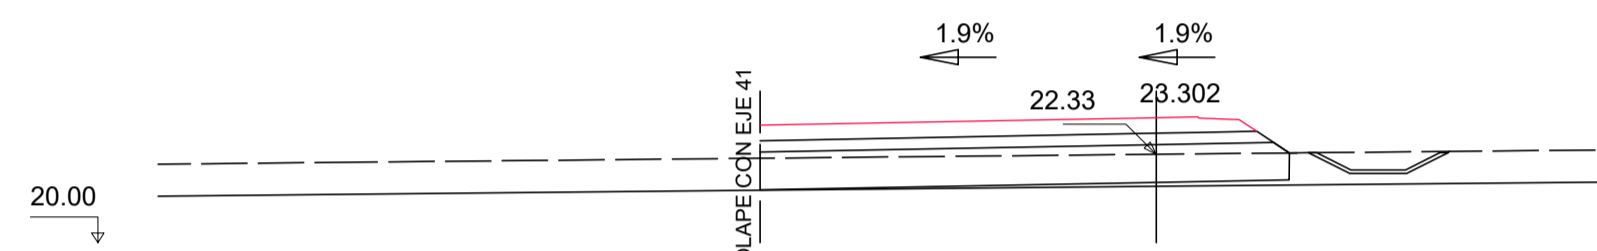


Pk=0+140
 S. FIRME = 5.20 m² S. REV CUN GUARDA = 0.37 m²
 S. SUELO ADEC = 13.93 m² S. VEGETAL = 15.50 m²
 S. SUELO S-EST3 = 4.01 m² S. TERRAPLEN = 3.17 m²

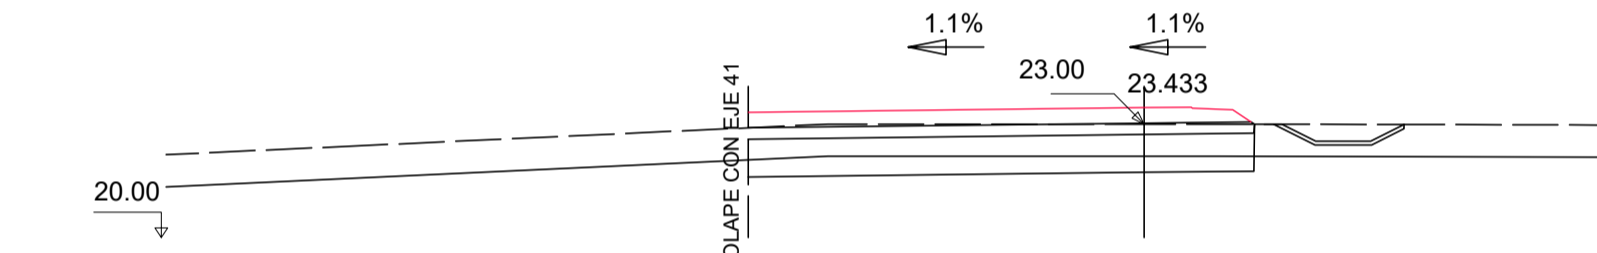


Pk=0+160
 S. FIRME = 5.28 m² S. TERRAPLEN = 1.97 m²
 S. D TIERRA = 6.19 m² S. REV CUN GUARDA = 0.36 m²
 S. SUELO ADEC = 13.39 m² S. VEGETAL = 14.75 m²
 S. SUELO S-EST3 = 4.01 m²

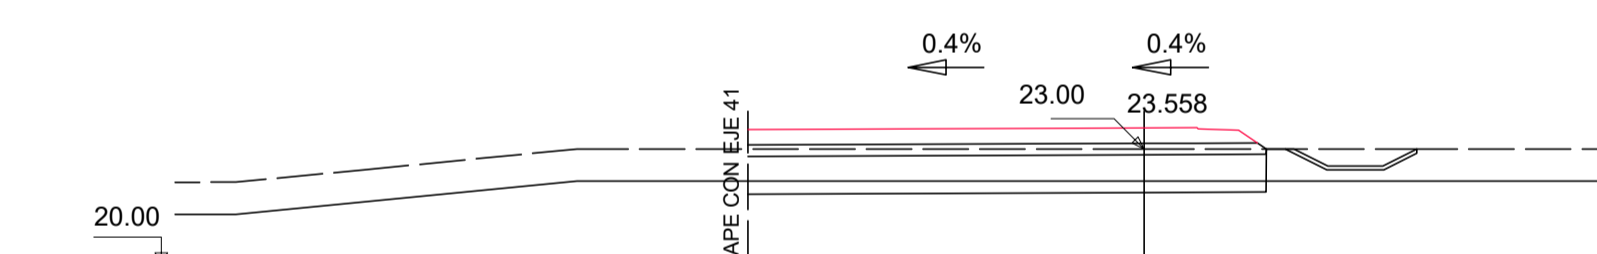


Pk=0+180
 S. FIRME = 5.35 m² S. TERRAPLEN = 1.97 m²
 S. D TIERRA = 4.33 m² S. REV CUN GUARDA = 0.36 m²
 S. SUELO ADEC = 13.71 m² S. VEGETAL = 15.04 m²
 S. SUELO S-EST3 = 4.09 m²

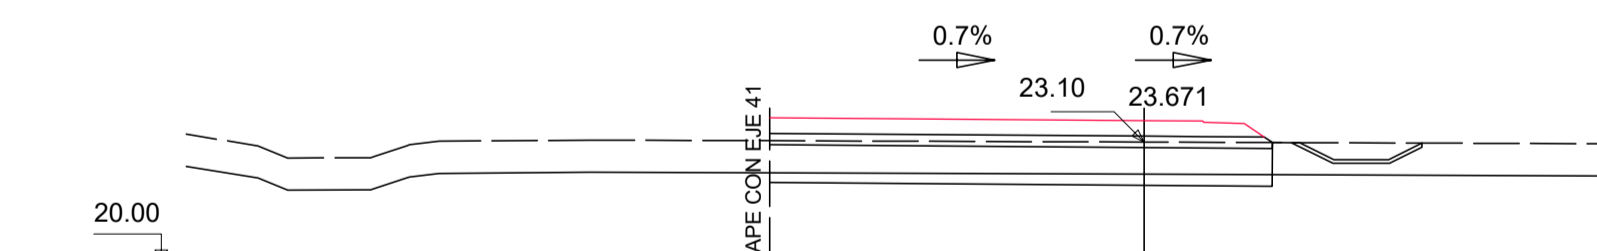


Pk=0+200
 S. FIRME = 5.19 m² S. TERRAPLEN = 1.97 m²
 S. D TIERRA = 3.73 m² S. REV CUN GUARDA = 0.36 m²
 S. SUELO ADEC = 13.29 m² S. VEGETAL = 14.66 m²
 S. SUELO S-EST3 = 3.97 m²

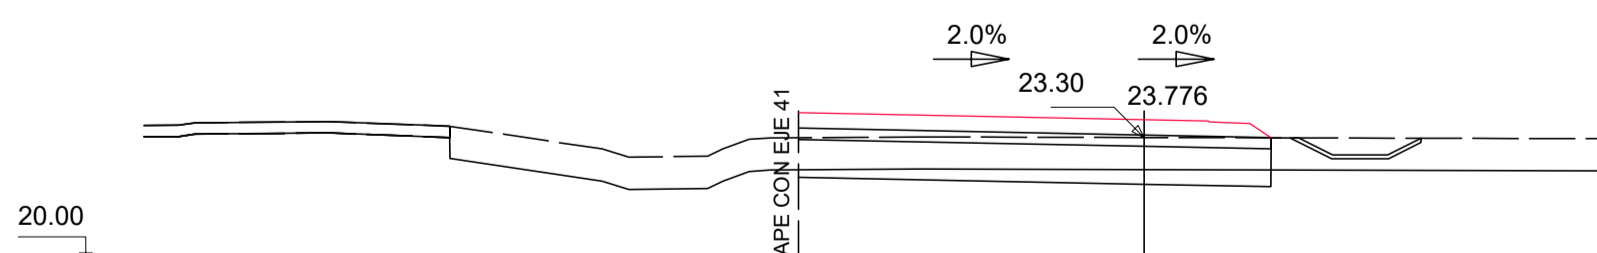


Pk=0+220
 S. FIRME = 4.95 m² S. TERRAPLEN = 1.97 m²
 S. D TIERRA = 4.15 m² S. REV CUN GUARDA = 0.36 m²
 S. SUELO ADEC = 12.50 m² S. VEGETAL = 14.00 m²
 S. SUELO S-EST3 = 3.75 m²

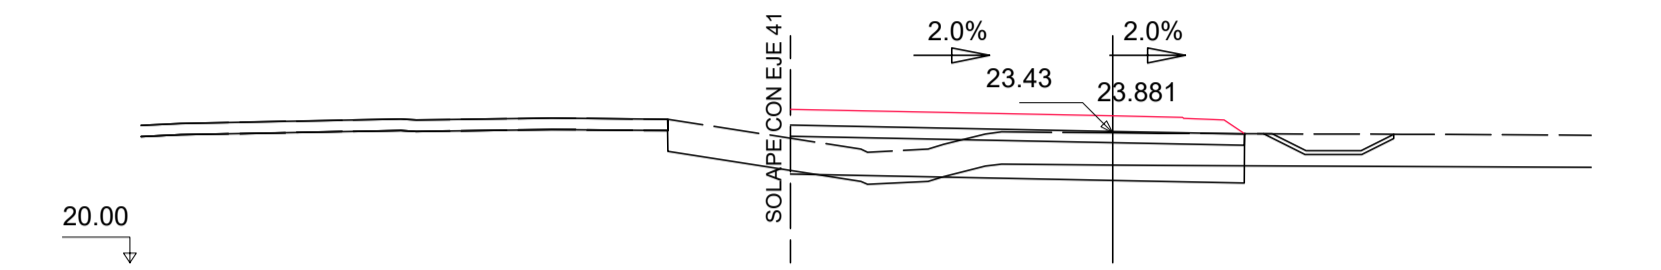


Pk=0+240
 S. FIRME = 4.76 m² S. TERRAPLEN = 2.39 m²
 S. D TIERRA = 3.04 m² S. REV CUN GUARDA = 0.36 m²
 S. SUELO ADEC = 12.01 m² S. VEGETAL = 13.57 m²
 S. SUELO S-EST3 = 3.60 m²

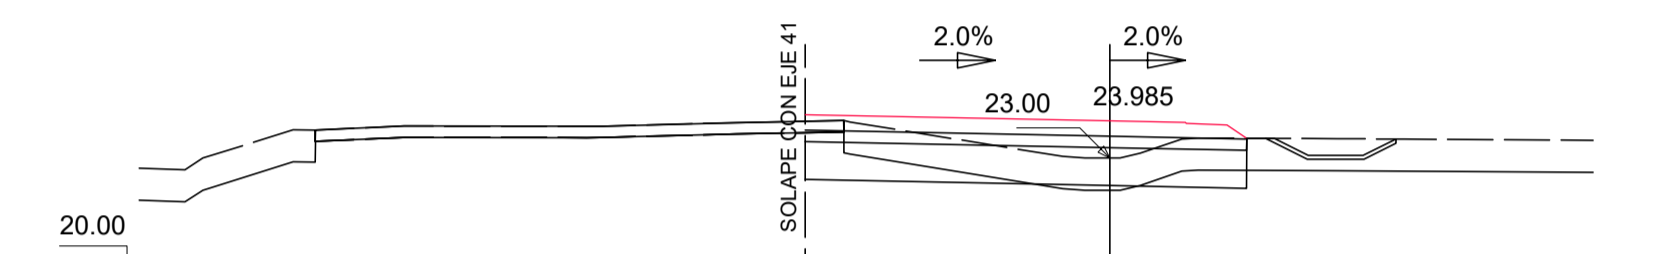


Pk=0+260
 S. FIRME = 4.63 m² S. TERRAPLEN = 2.23 m²
 S. D TIERRA = 4.10 m² S. REV CUN GUARDA = 0.36 m²
 S. SUELO ADEC = 11.68 m² S. VEGETAL = 12.41 m²
 S. SUELO S-EST3 = 3.50 m² S. DEMOLICION = 0.31 m²

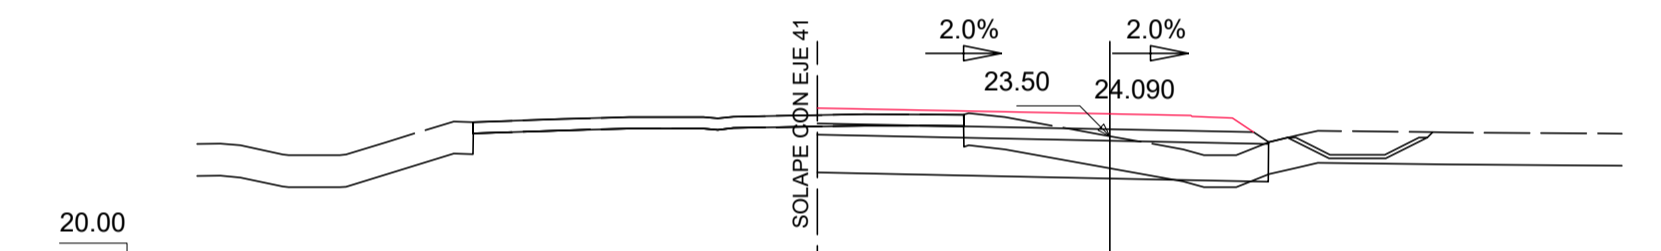


Pk=0+280
 S. FIRME = 4.56 m² S. TERRAPLEN = 1.95 m²
 S. D TIERRA = 7.40 m² S. REV CUN GUARDA = 0.37 m²
 S. SUELO ADEC = 11.93 m² S. VEGETAL = 10.54 m²
 S. SUELO S-EST3 = 3.53 m² S. DEMOLICION = 1.16 m²

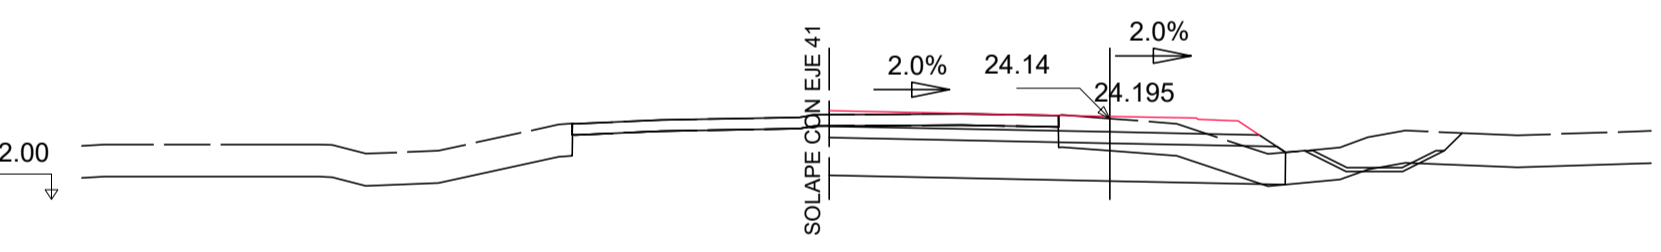


Pk=0+300
 S. FIRME = 4.49 m² S. TERRAPLEN = 1.46 m²
 S. D TIERRA = 11.77 m² S. REV CUN GUARDA = 0.37 m²
 S. SUELO ADEC = 12.05 m² S. VEGETAL = 9.07 m²
 S. SUELO S-EST3 = 3.48 m² S. DEMOLICION = 1.82 m²

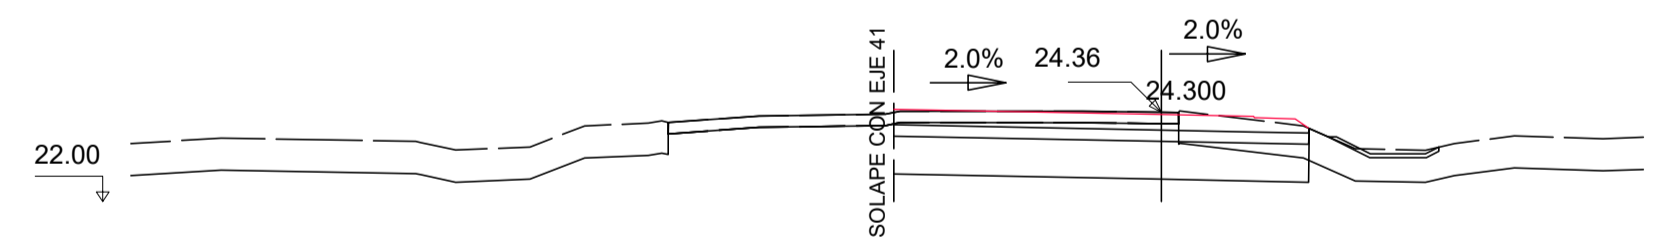



























Pk=0+320
 S. FIRME = 4.40 m² S. TERRAPLEN = 2.49 m²
 S. D TIERRA = 13.47 m² S. REV CUN GUARDA = 0.30 m²
 S. SUELO ADEC = 10.98 m² S. VEGETAL = 5.85 m²
 S. SUELO S-EST3 = 3.29 m² S. DEMOLICION = 2.26 m²

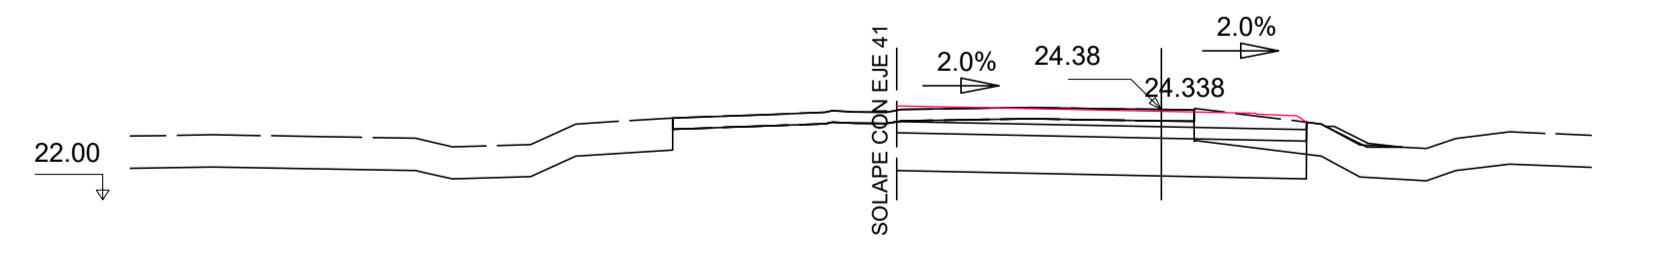


Pk=0+327.266
 S. FIRME = 4.37 m² S. TERRAPLEN = 2.14 m²
 S. D TIERRA = 13.53 m² S. REV CUN GUARDA = 0.16 m²
 S. SUELO ADEC = 10.85 m² S. VEGETAL = 4.68 m²
 S. SUELO S-EST3 = 3.25 m² S. DEMOLICION = 2.36 m²

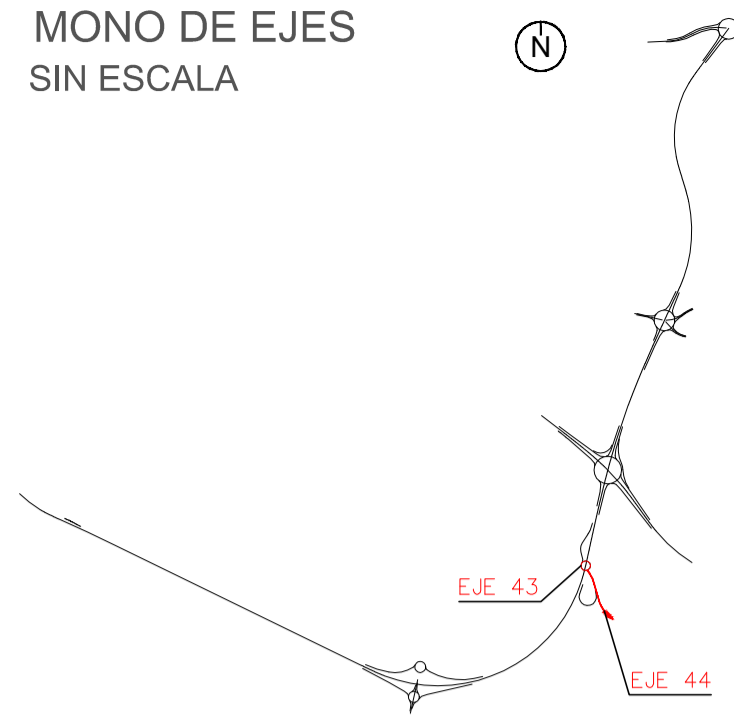


EJE 43

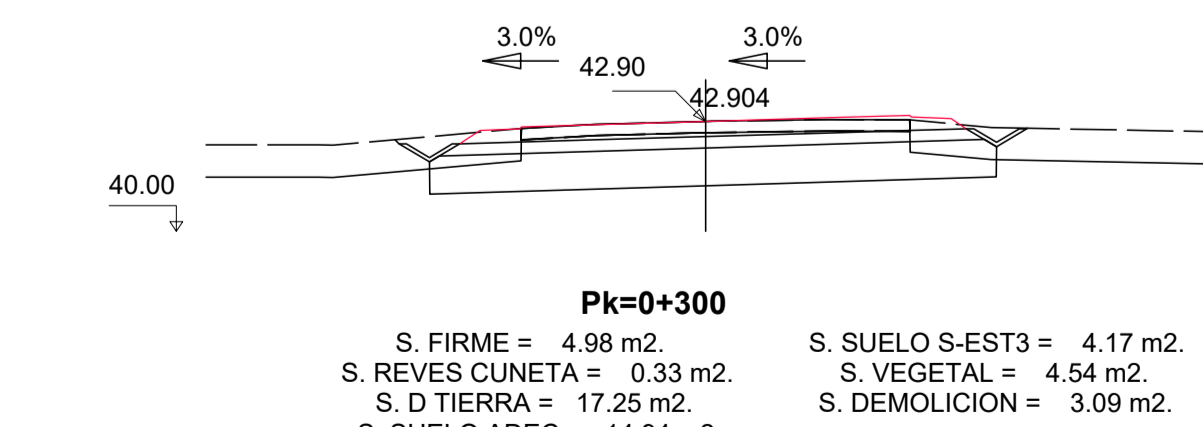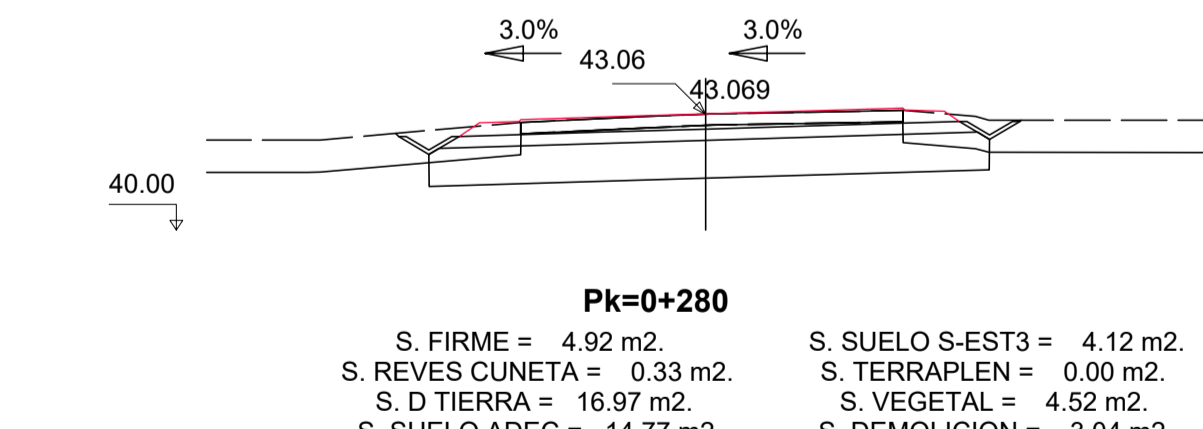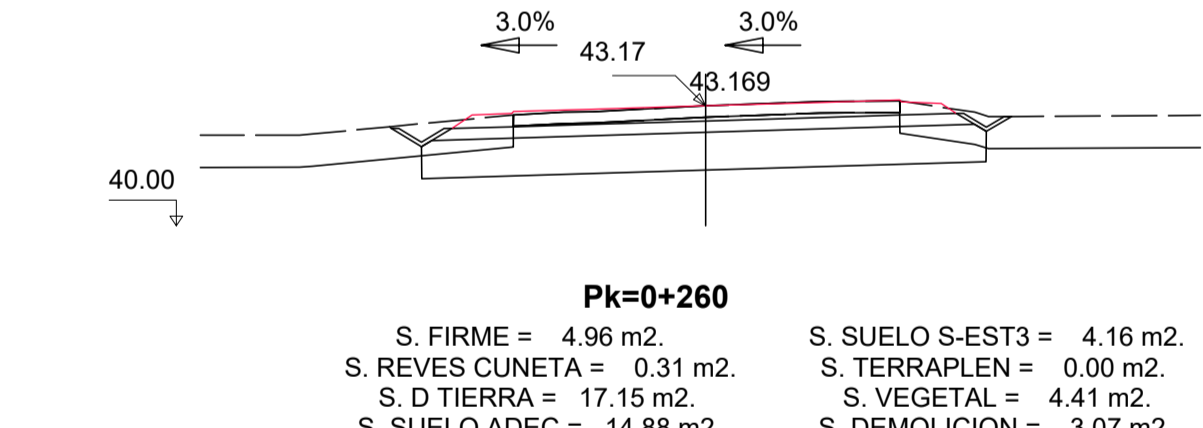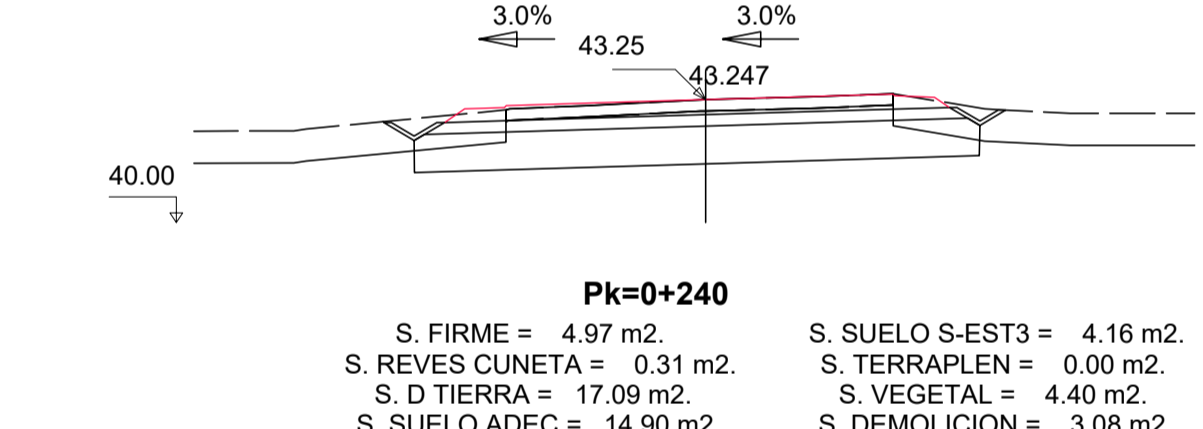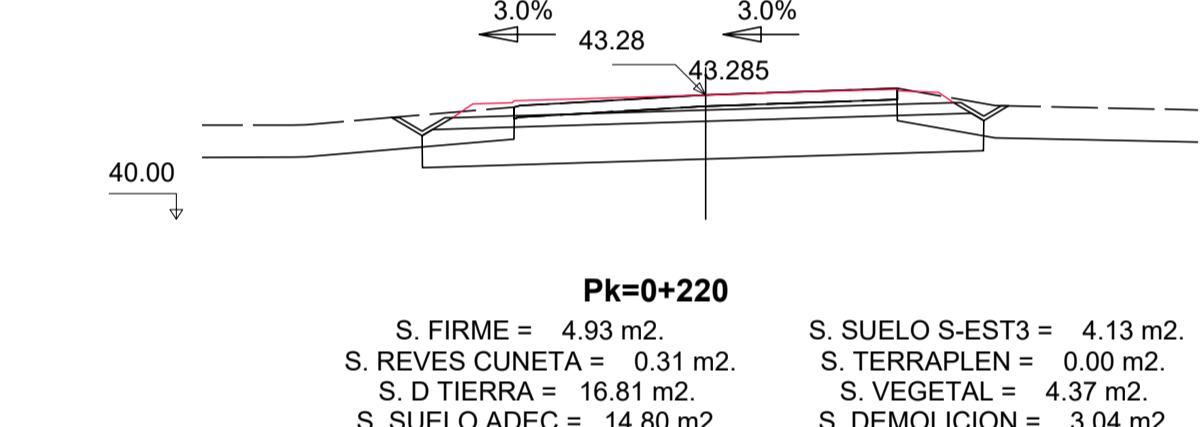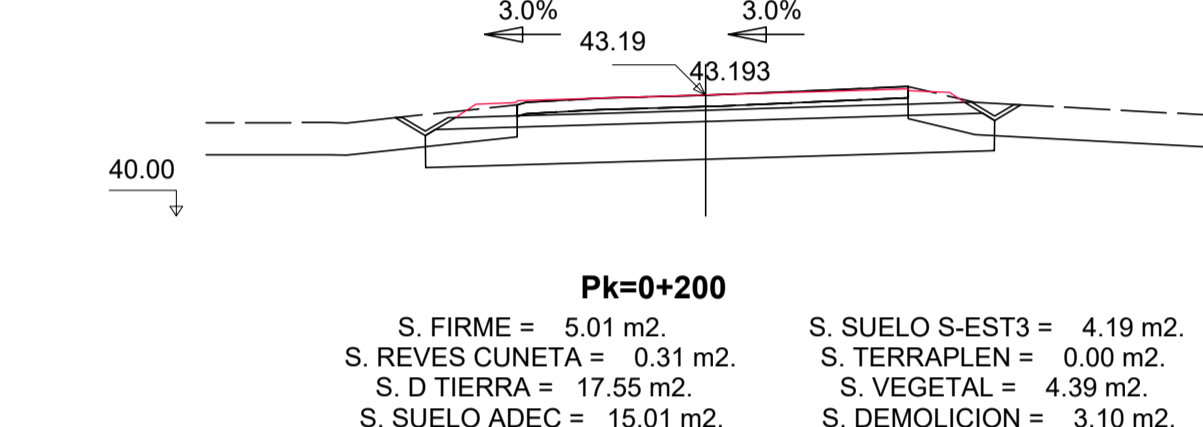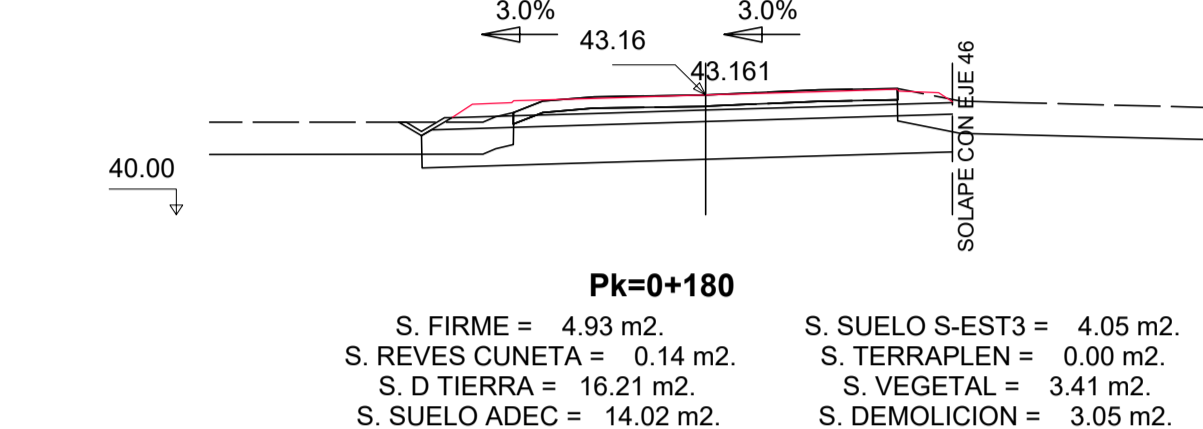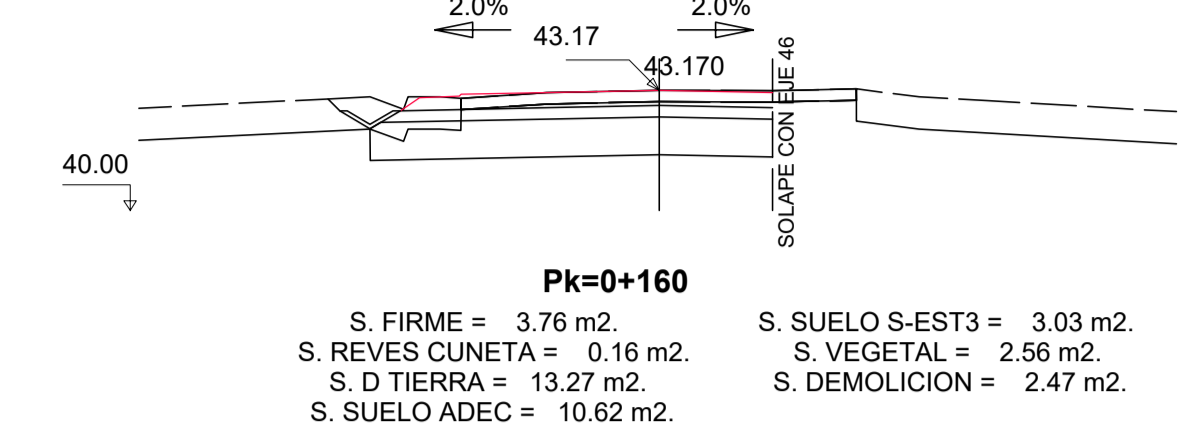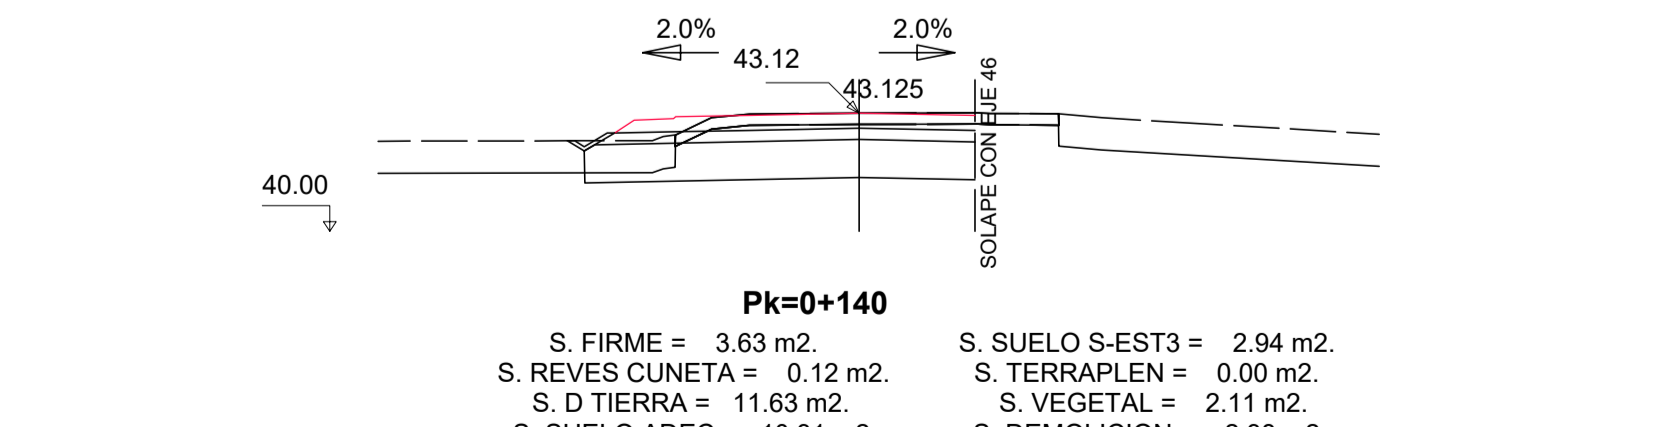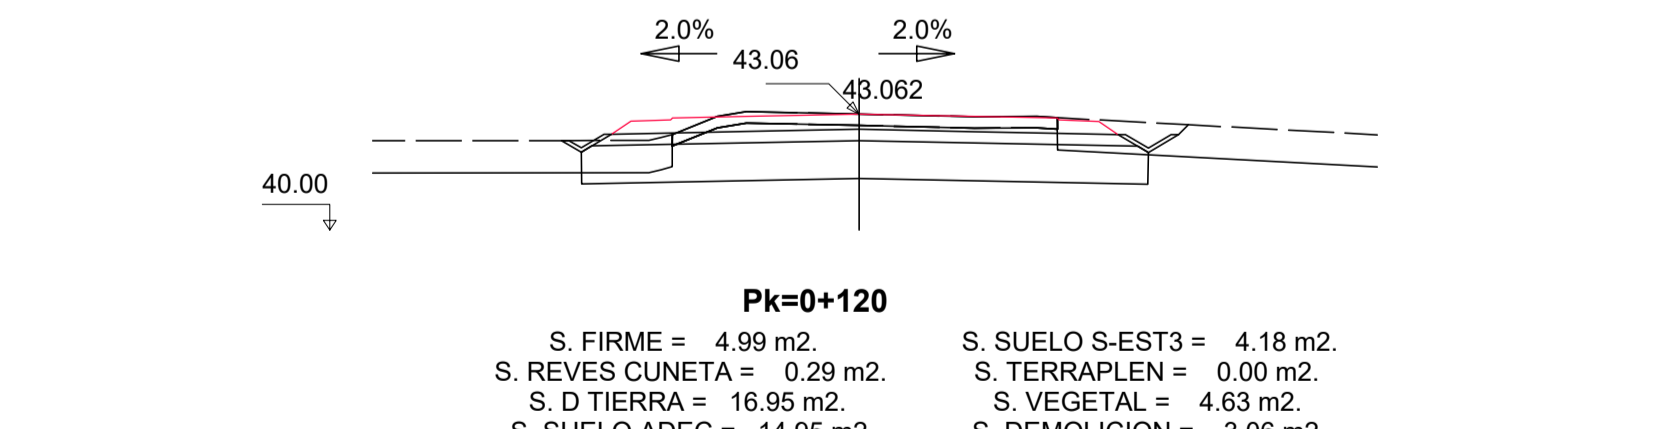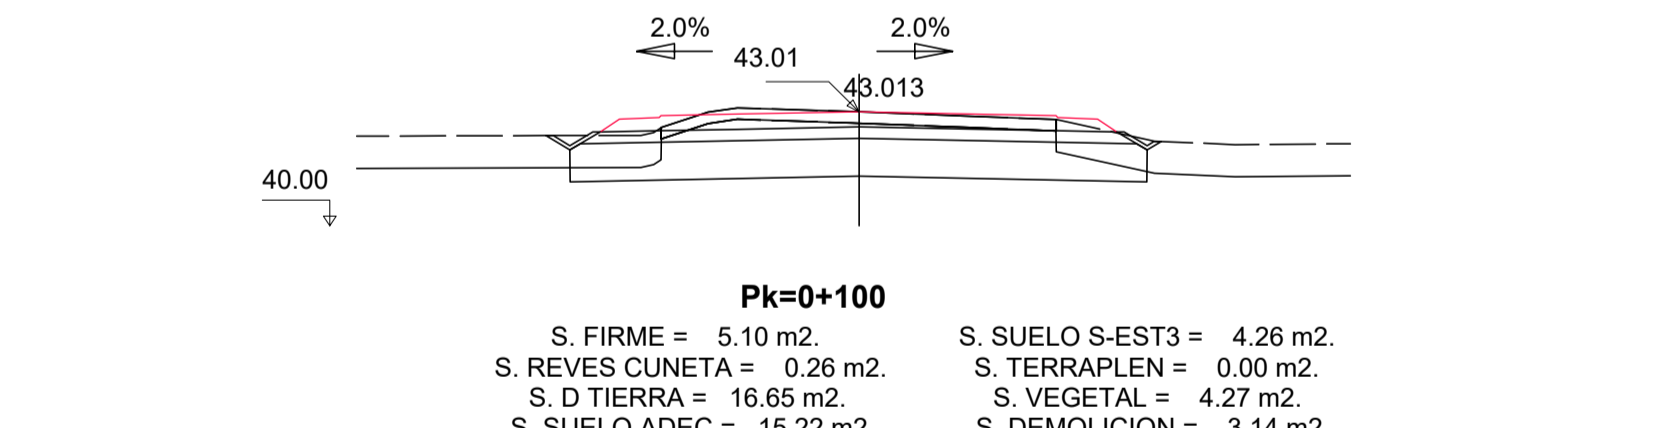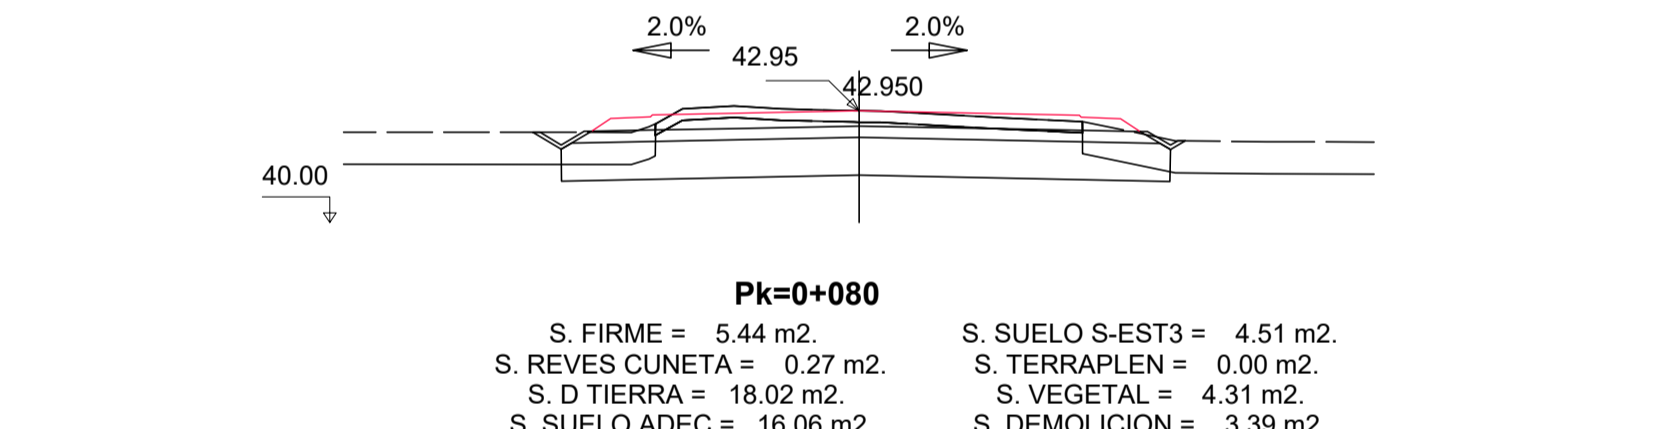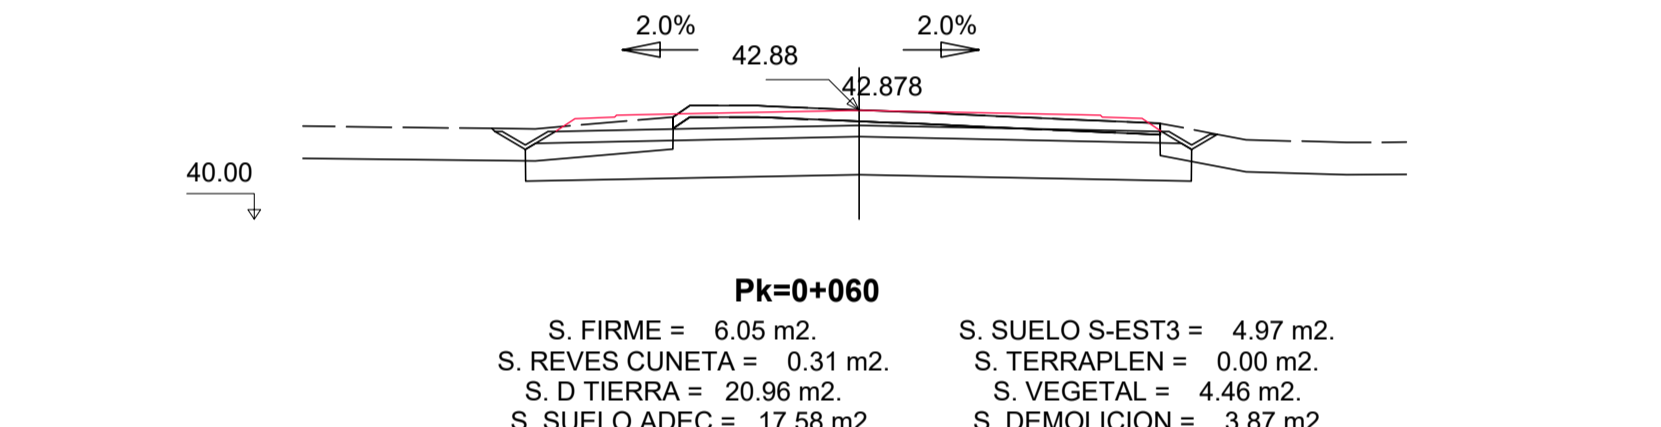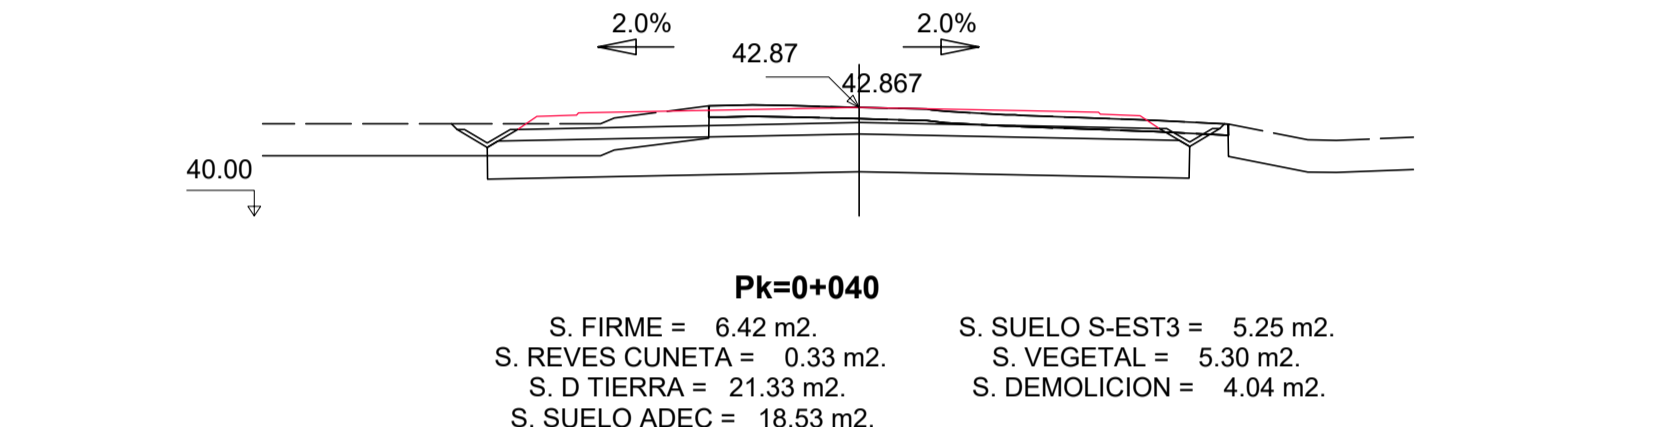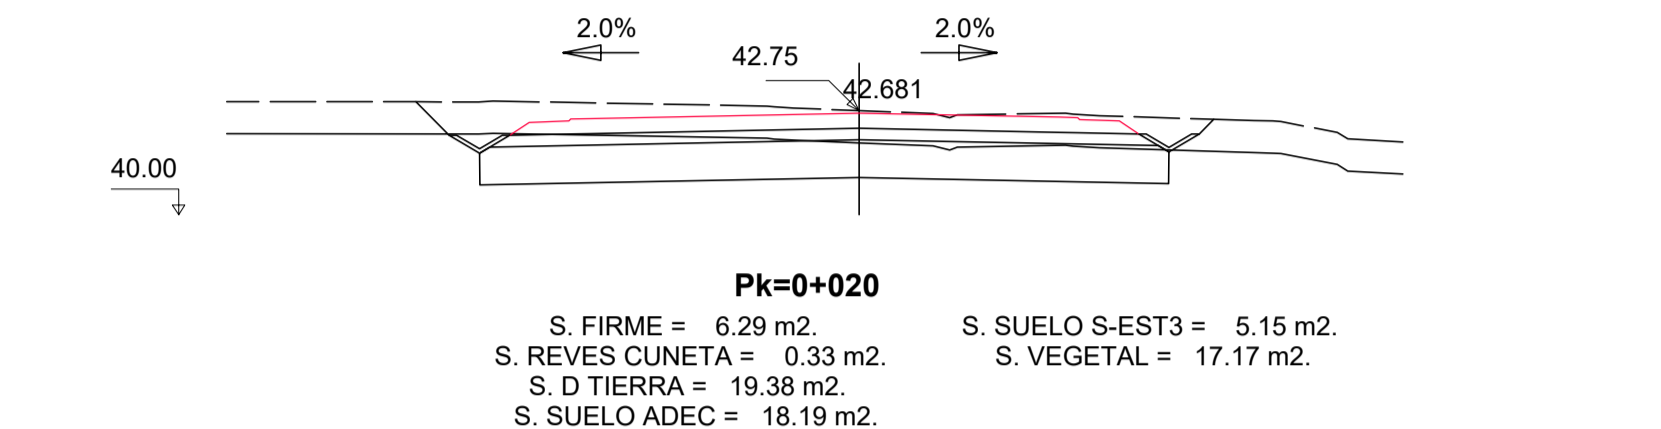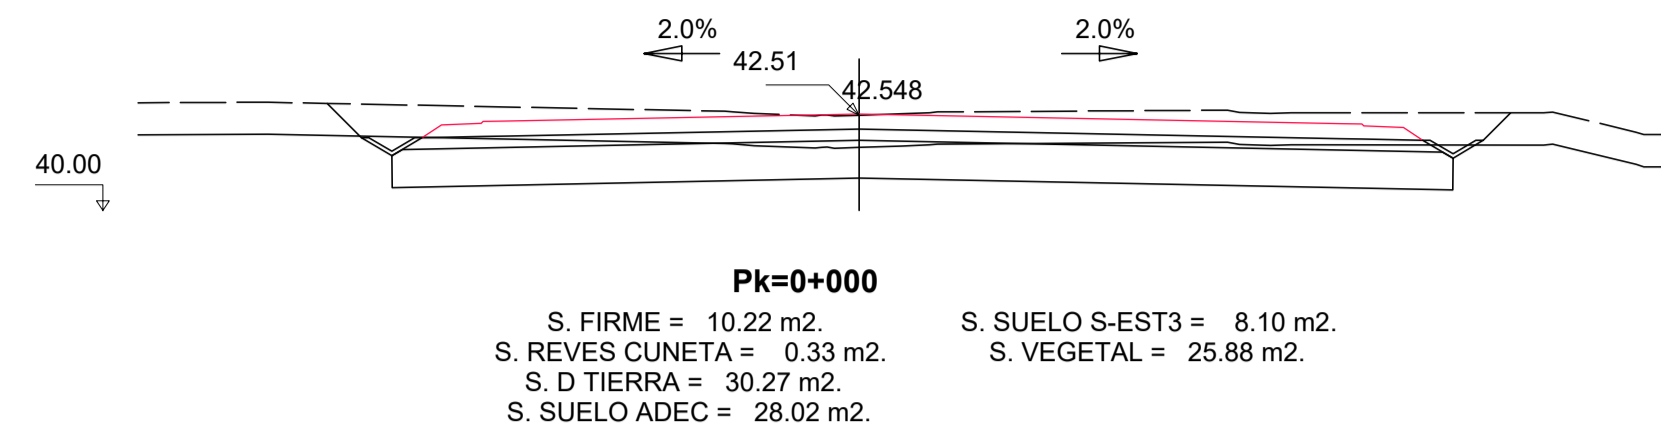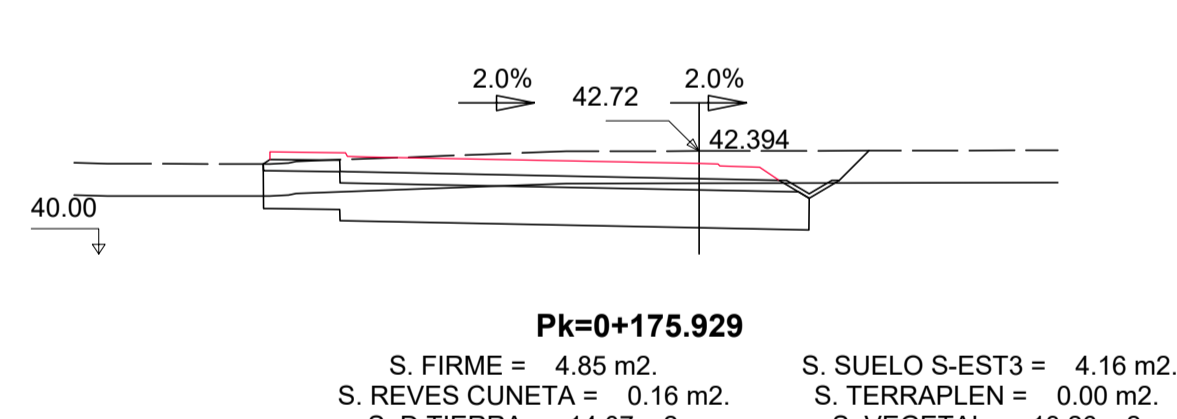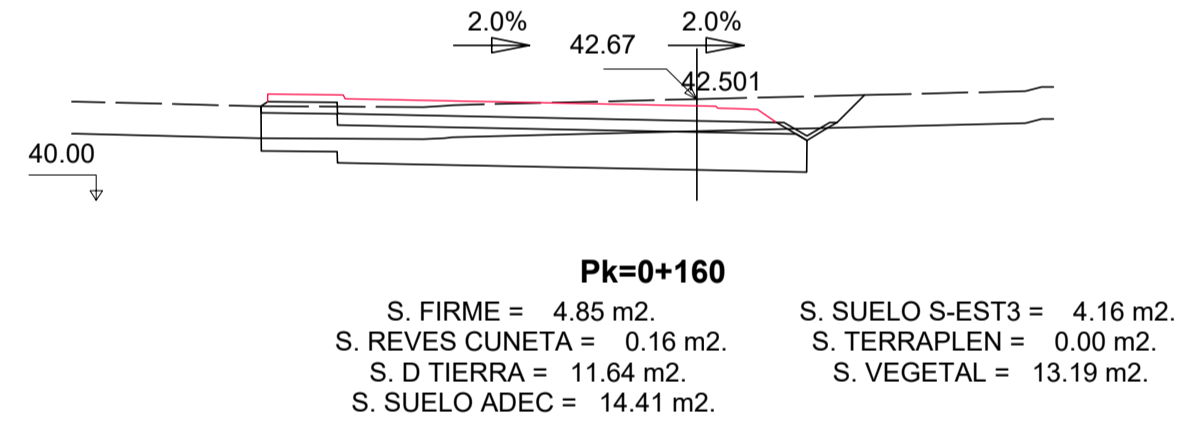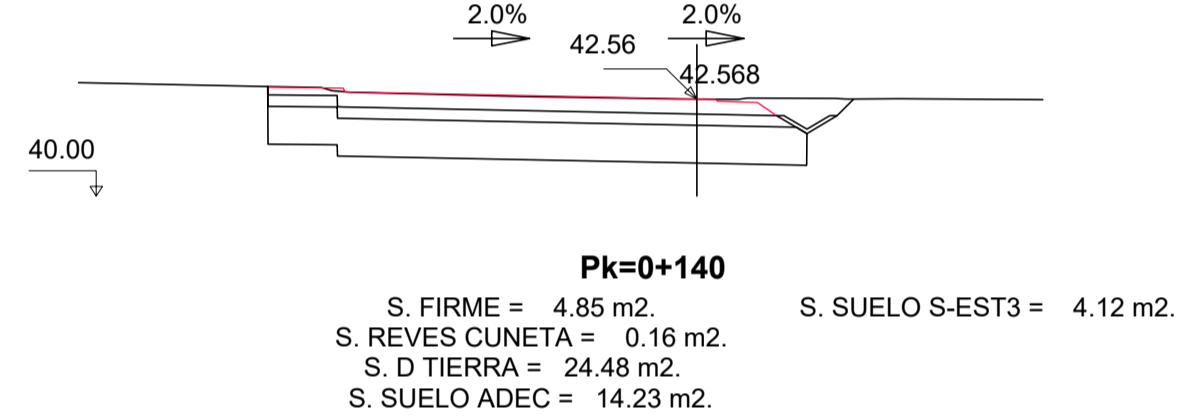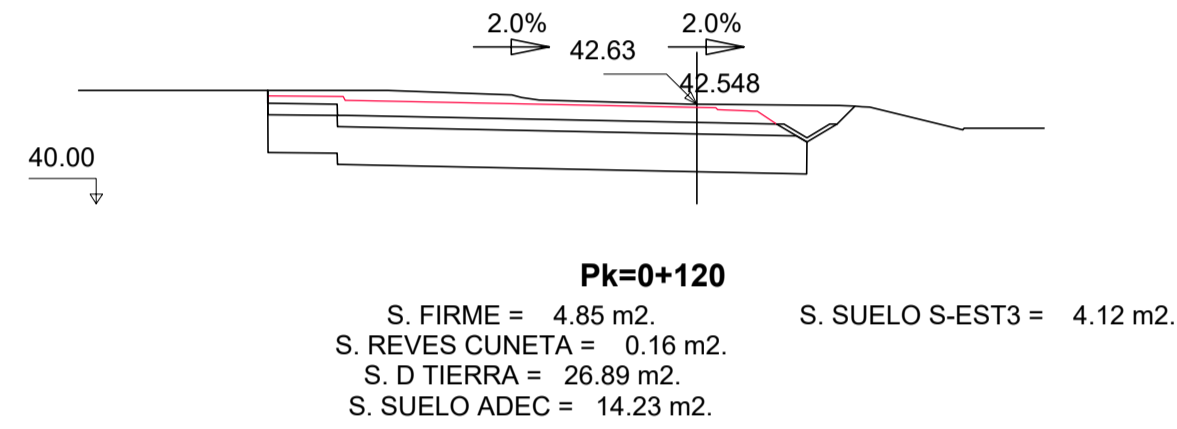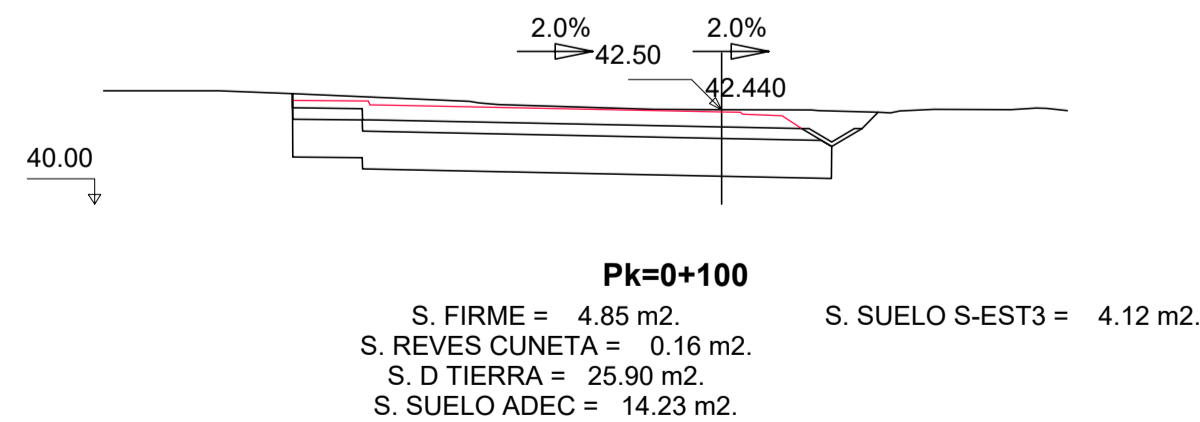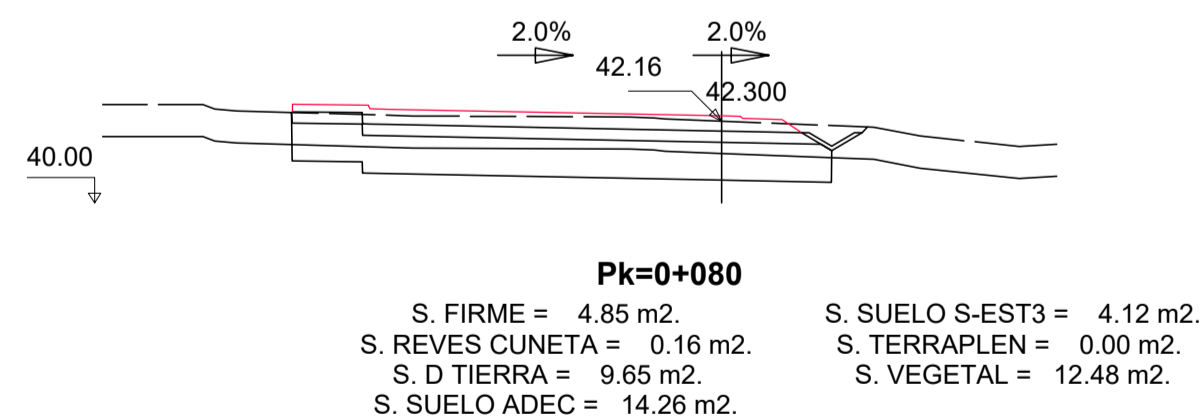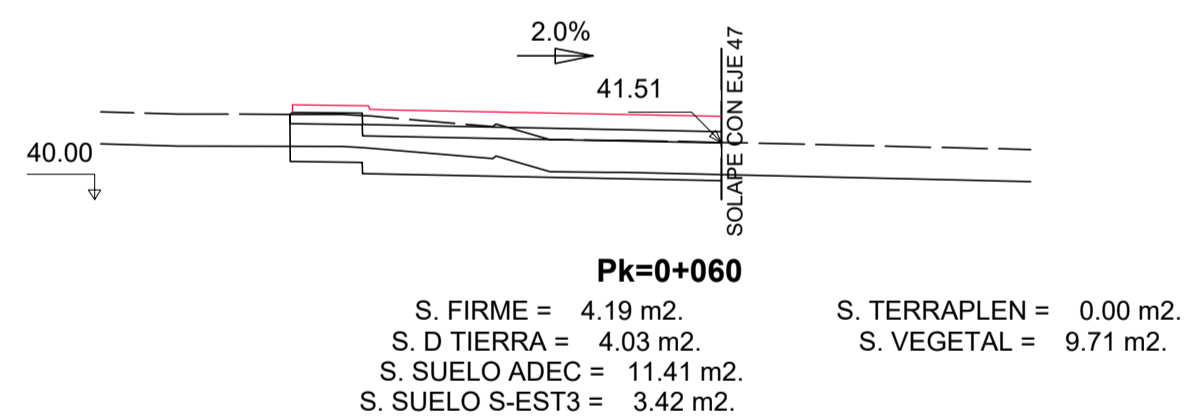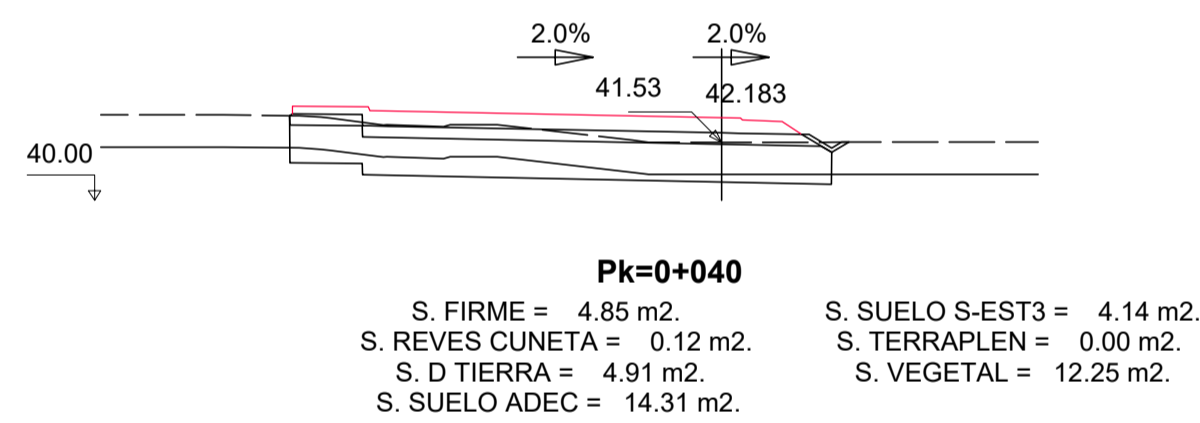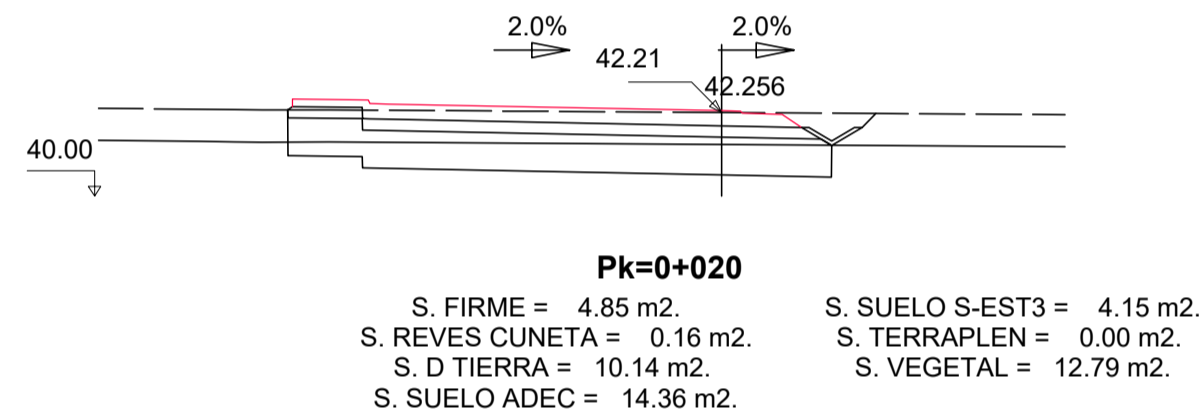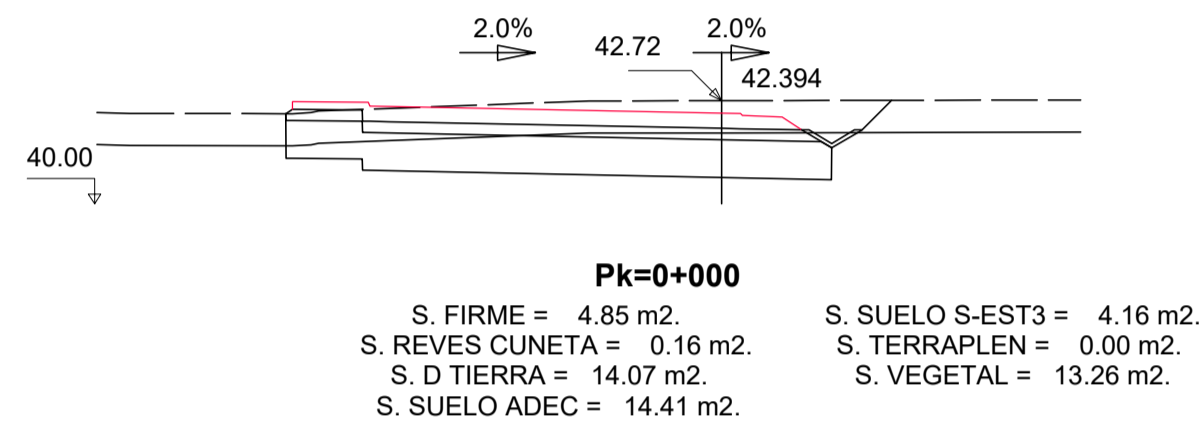


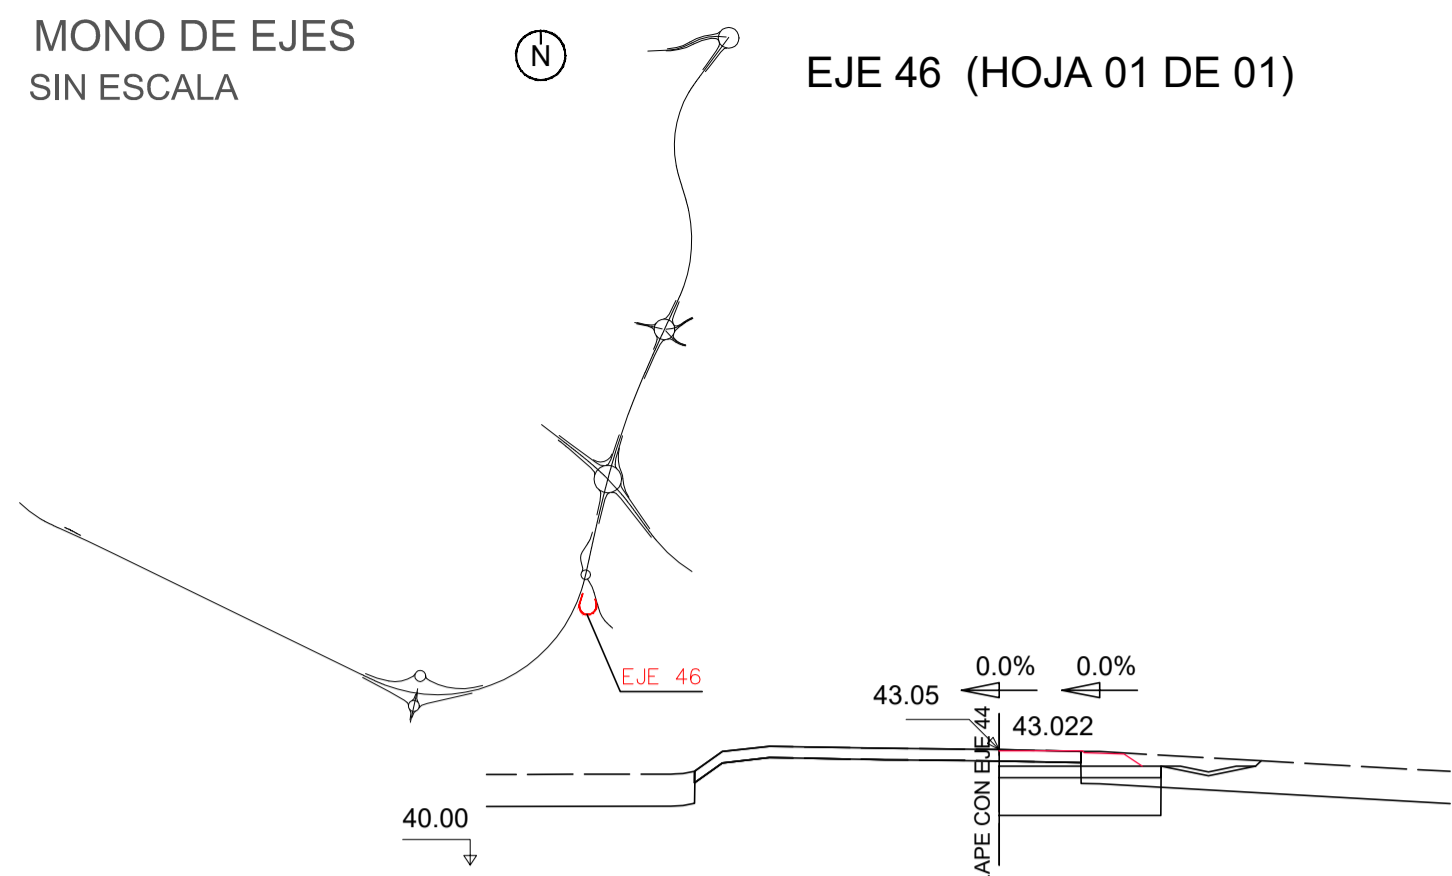


Pk=0+000
 S. FIRME = 1.36 m2. S. SUELO S-EST3 = 1.28 m2.
 S. REVES CUNETETA = 0.20 m2. S. TERRAPLEN = 0.00 m2.
 S. D TIERRA = 4.77 m2. S. VEGETAL = 2.69 m2.
 S. SUELO ADEC = 4.28 m2. S. DEMOLICION = 0.65 m2.

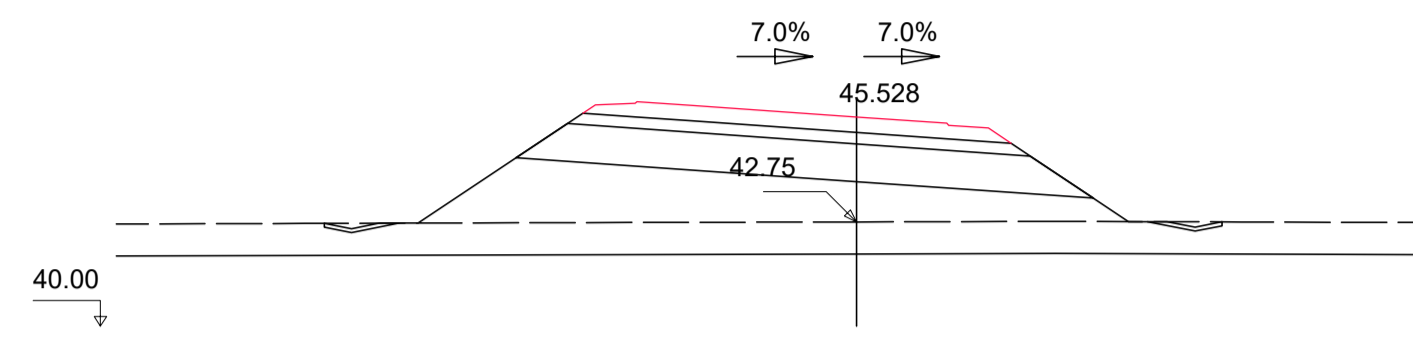


Pk=0+100
 S. FIRME = 4.24 m2. S. REV CUN GUARDA = 0.35 m2.
 S. SUELO ADEC = 13.76 m2. S. VEGETAL = 20.19 m2.
 S. SUELO S-EST3 = 3.54 m2.
 S. TERRAPLEN = 39.94 m2.

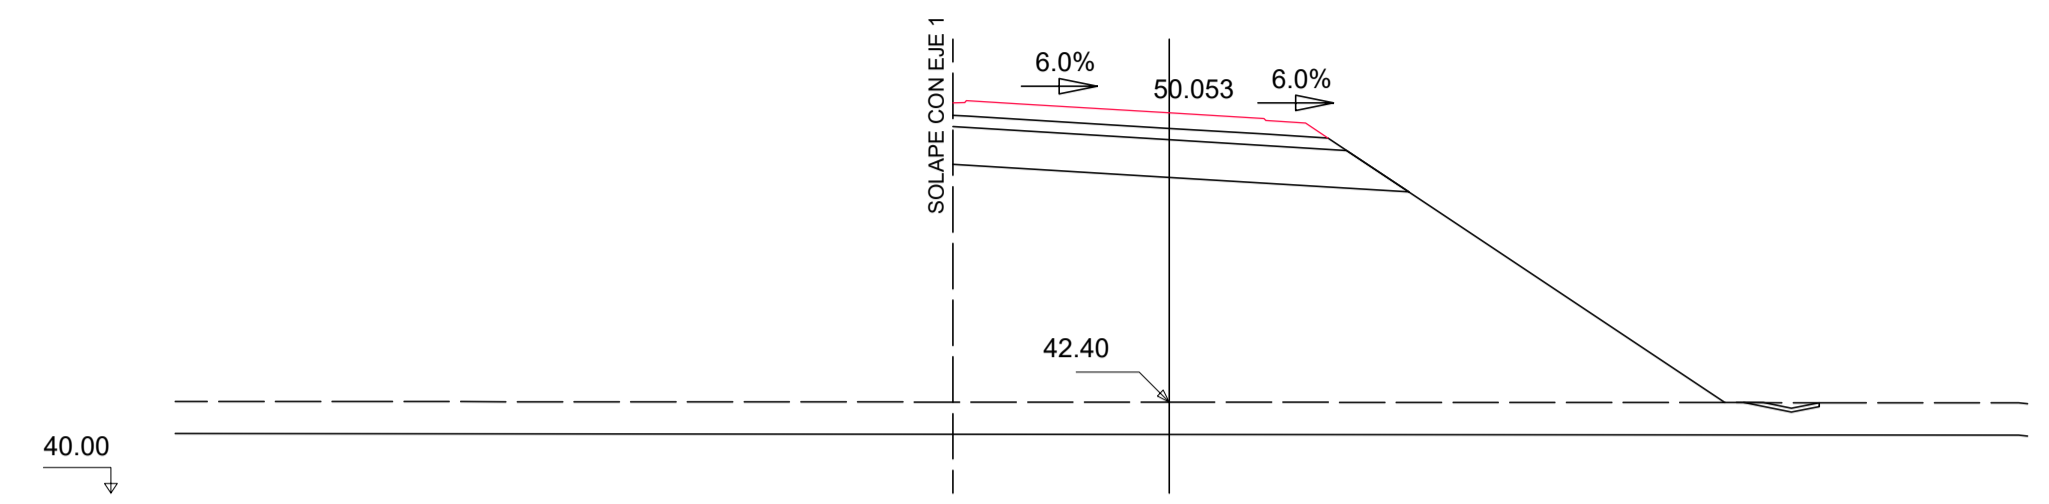


Pk=0+200
 S. FIRME = 3.86 m2. S. REV CUN GUARDA = 0.18 m2.
 S. SUELO ADEC = 11.24 m2. S. VEGETAL = 19.48 m2.
 S. SUELO S-EST3 = 3.05 m2.
 S. TERRAPLEN = 113.92 m2.

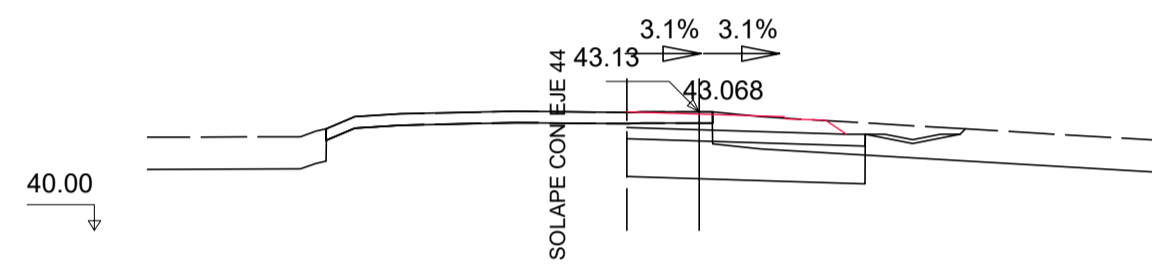


Pk=0+020
 S. FIRME = 2.19 m2. S. SUELO S-EST3 = 1.89 m2.
 S. REVES CUNETETA = 0.20 m2. S. TERRAPLEN = 0.00 m2.
 S. D TIERRA = 6.63 m2. S. VEGETAL = 4.32 m2.
 S. SUELO ADEC = 6.30 m2. S. DEMOLICION = 0.68 m2.

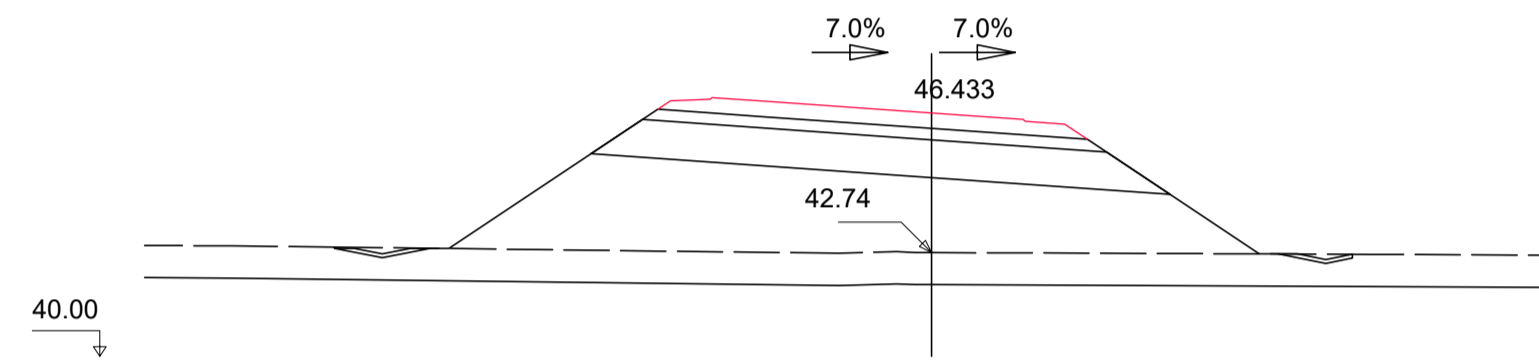


Pk=0+120
 S. FIRME = 4.26 m2. S. REV CUN GUARDA = 0.38 m2.
 S. SUELO ADEC = 13.80 m2. S. VEGETAL = 22.91 m2.
 S. SUELO S-EST3 = 3.55 m2.
 S. TERRAPLEN = 60.67 m2.

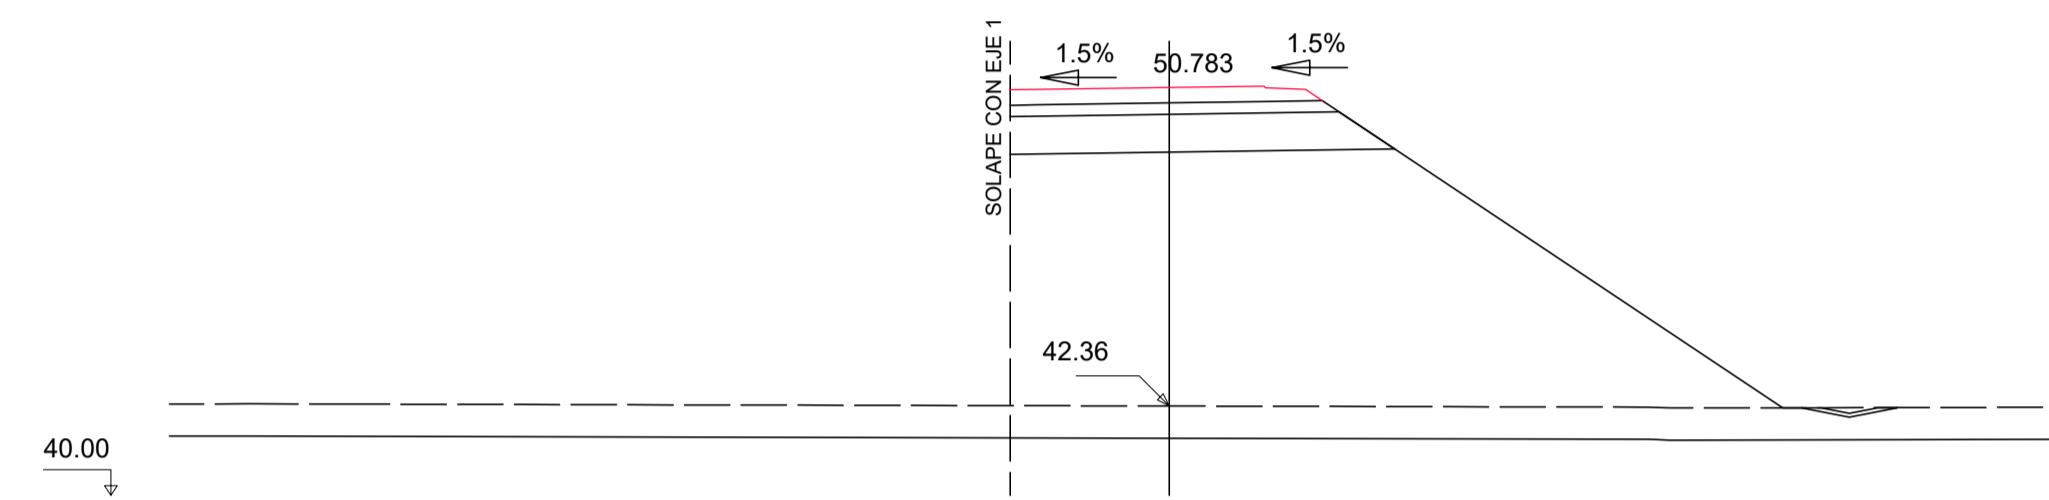


Pk=0+220
 S. FIRME = 3.19 m2. S. REV CUN GUARDA = 0.20 m2.
 S. SUELO ADEC = 9.43 m2. S. VEGETAL = 19.95 m2.
 S. SUELO S-EST3 = 2.54 m2.
 S. TERRAPLEN = 123.07 m2.

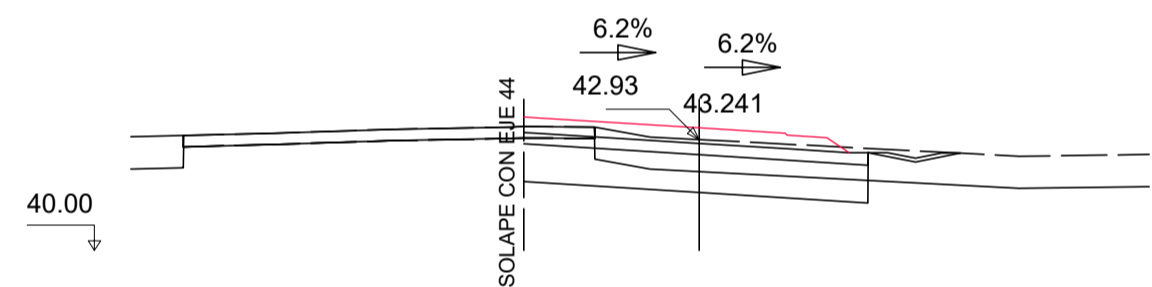


Pk=0+040
 S. FIRME = 3.34 m2. S. SUELO S-EST3 = 2.74 m2.
 S. REVES CUNETETA = 0.20 m2. S. TERRAPLEN = 0.00 m2.
 S. D TIERRA = 6.45 m2. S. VEGETAL = 6.59 m2.
 S. SUELO ADEC = 9.11 m2. S. DEMOLICION = 0.56 m2.

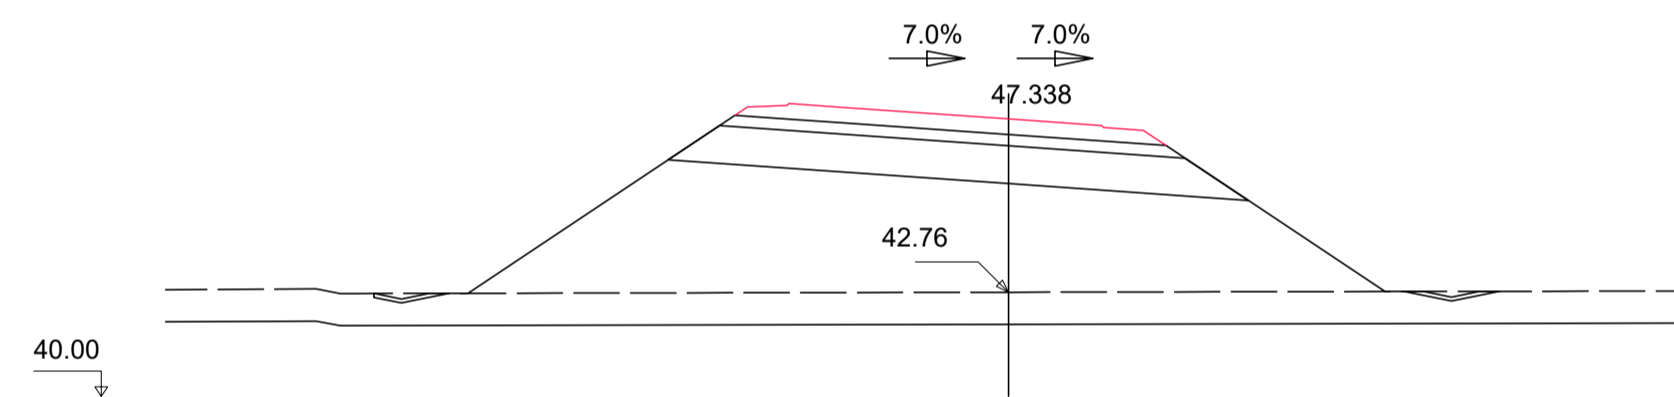


Pk=0+140
 S. FIRME = 4.27 m2. S. REV CUN GUARDA = 0.38 m2.
 S. SUELO ADEC = 13.83 m2. S. VEGETAL = 25.31 m2.
 S. SUELO S-EST3 = 3.56 m2.
 S. TERRAPLEN = 83.95 m2.

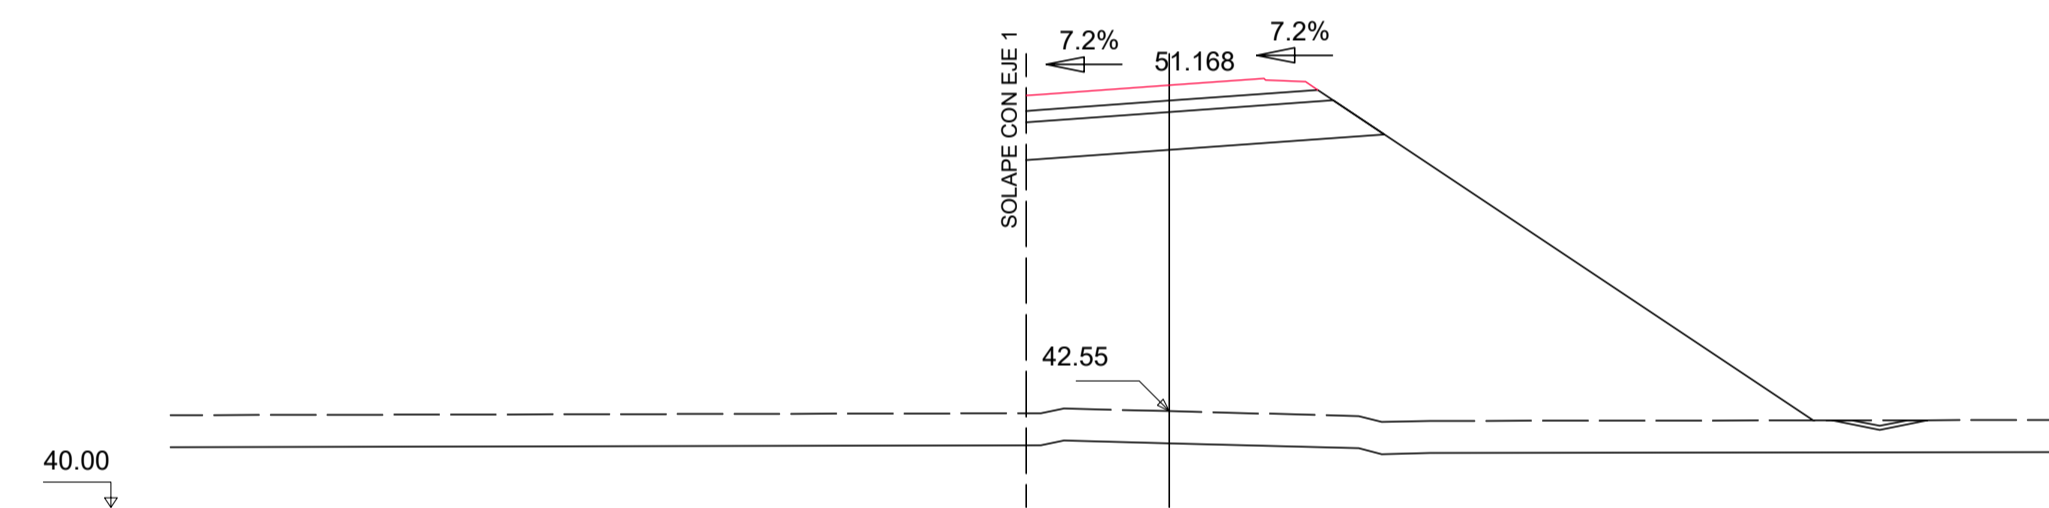


Pk=0+240
 S. FIRME = 2.95 m2. S. REV CUN GUARDA = 0.20 m2.
 S. SUELO ADEC = 8.80 m2. S. VEGETAL = 20.27 m2.
 S. SUELO S-EST3 = 2.38 m2.
 S. TERRAPLEN = 129.50 m2.

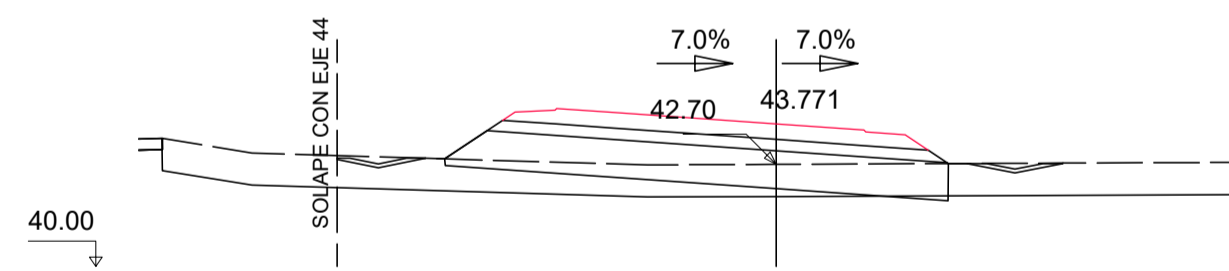


Pk=0+060
 S. FIRME = 4.21 m2. S. TERRAPLEN = 8.77 m2.
 S. D TIERRA = 0.11 m2. S. REV CUN GUARDA = 0.41 m2.
 S. SUELO ADEC = 12.85 m2. S. VEGETAL = 16.32 m2.
 S. SUELO S-EST3 = 3.51 m2.

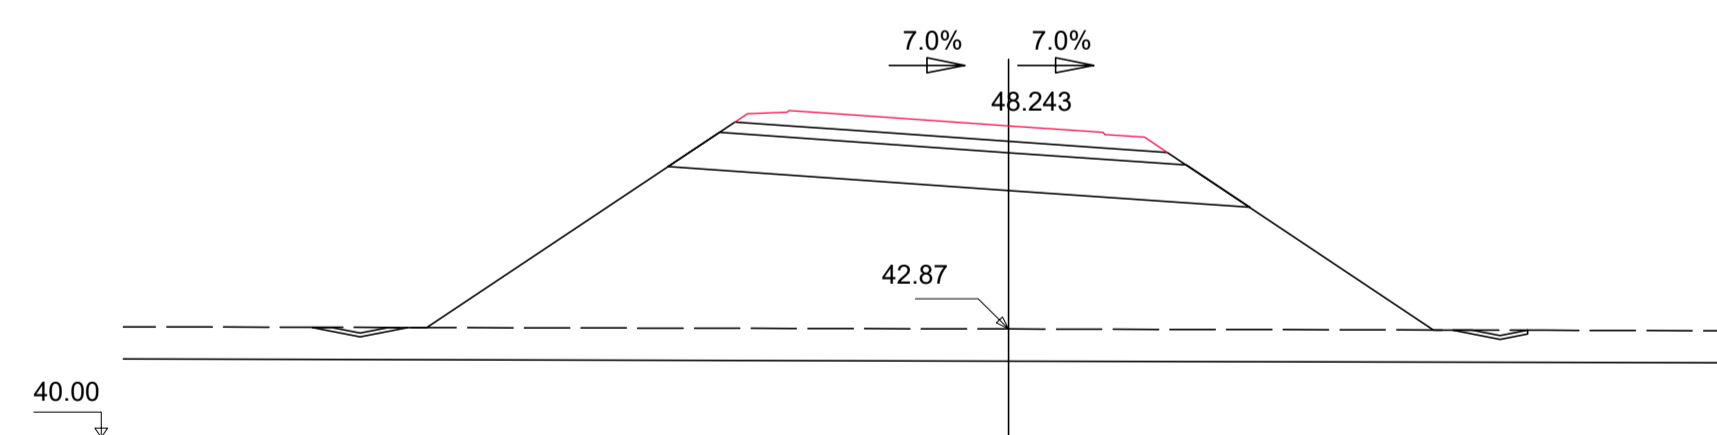


Pk=0+160
 S. FIRME = 4.29 m2. S. REV CUN GUARDA = 0.38 m2.
 S. SUELO ADEC = 13.87 m2. S. VEGETAL = 27.32 m2.
 S. SUELO S-EST3 = 3.57 m2.
 S. TERRAPLEN = 105.95 m2.

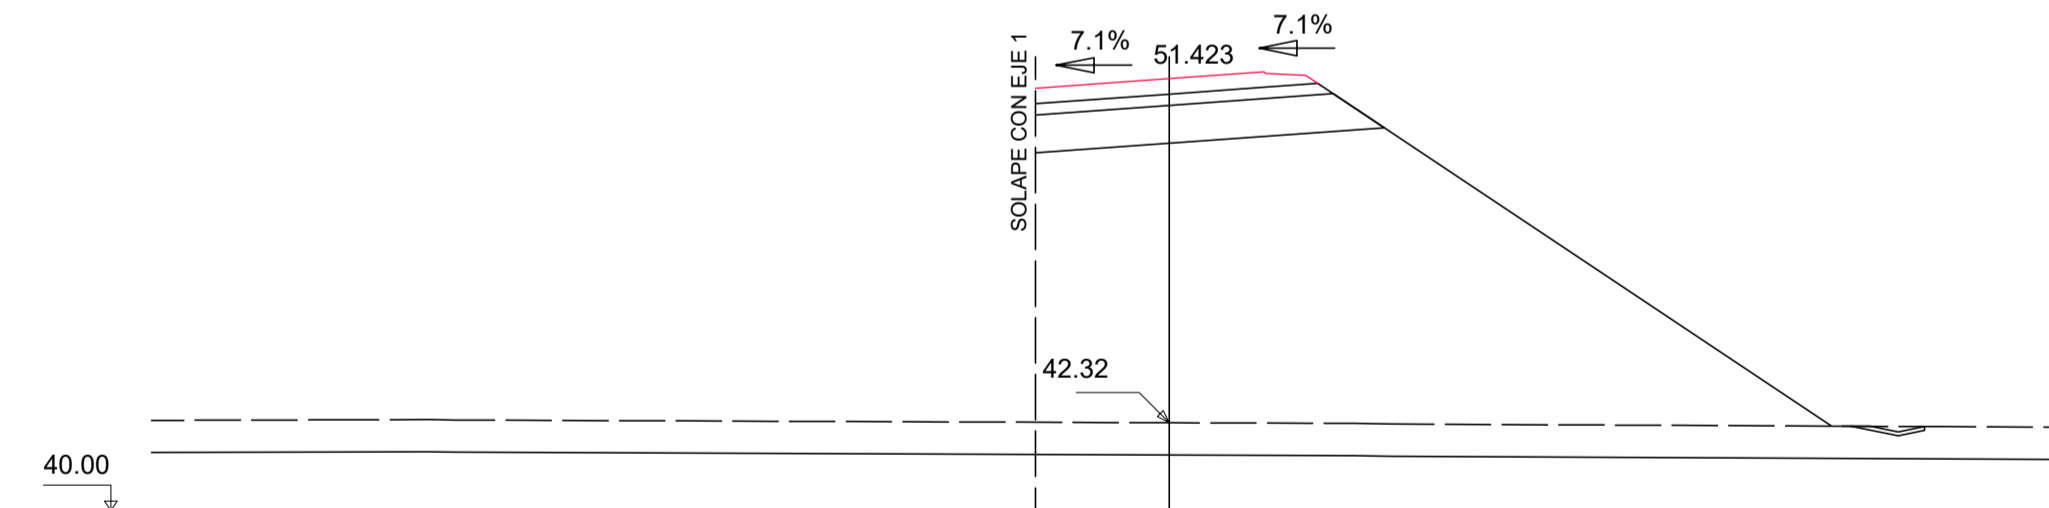


Pk=0+260
 S. FIRME = 2.85 m2. S. REV CUN GUARDA = 0.17 m2.
 S. SUELO ADEC = 8.55 m2. S. VEGETAL = 19.99 m2.
 S. SUELO S-EST3 = 2.30 m2.
 S. TERRAPLEN = 135.04 m2.

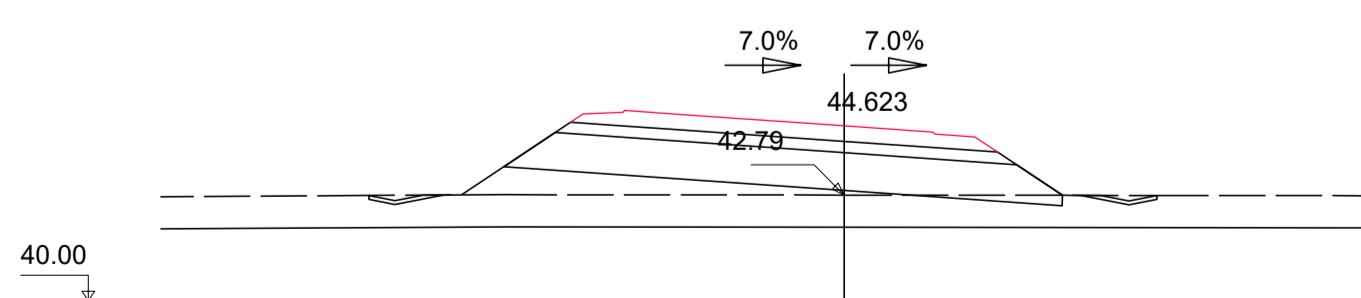




Pk=0+080
 S. FIRME = 4.23 m2. S. REV CUN GUARDA = 0.35 m2.
 S. SUELO ADEC = 13.66 m2. S. VEGETAL = 17.72 m2.
 S. SUELO S-EST3 = 3.52 m2.
 S. TERRAPLEN = 21.03 m2.


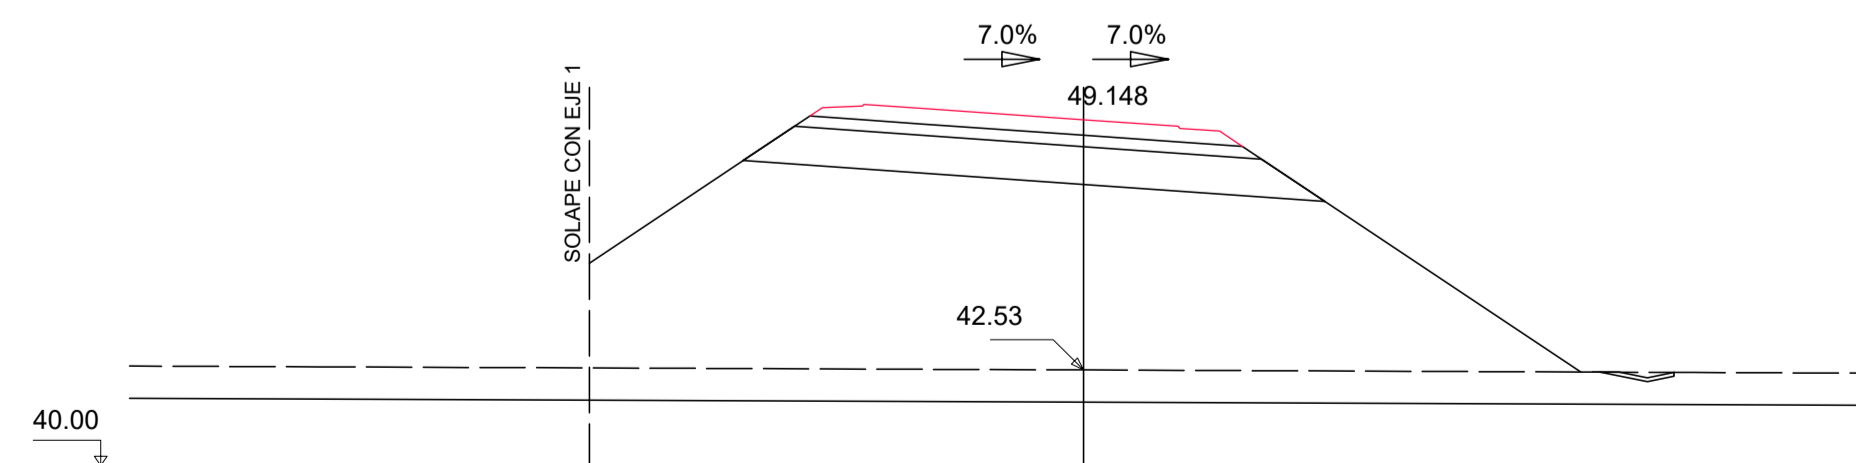


Pk=0+180
 S. FIRME = 4.29 m2. S. REV CUN GUARDA = 0.17 m2.
 S. SUELO ADEC = 13.87 m2. S. VEGETAL = 24.39 m2.
 S. SUELO S-EST3 = 3.57 m2.
 S. TERRAPLEN = 132.99 m2.

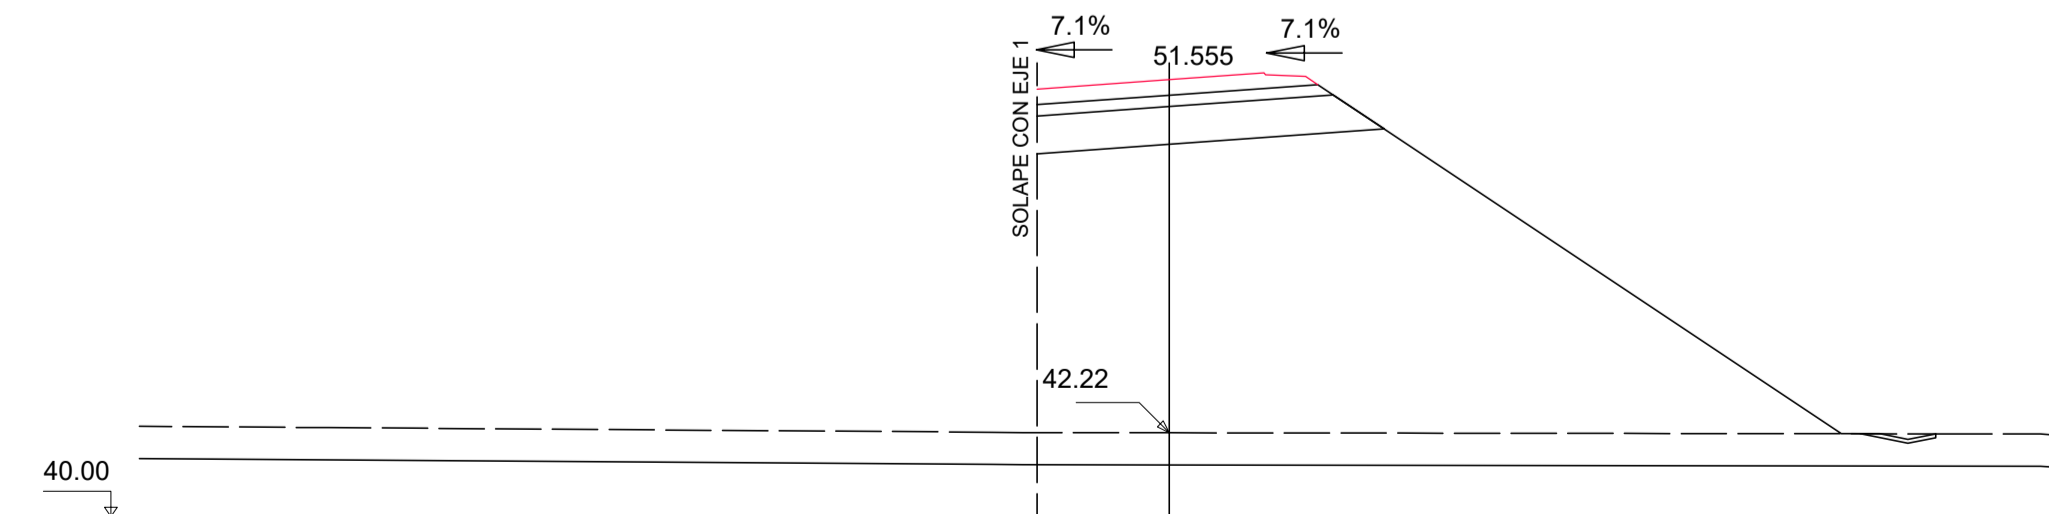


Pk=0+271.959
 S. FIRME = 2.83 m2. S. REV CUN GUARDA = 0.18 m2.
 S. SUELO ADEC = 8.51 m2. S. VEGETAL = 20.20 m2.
 S. SUELO S-EST3 = 2.29 m2.
 S. TERRAPLEN = 139.35 m2.

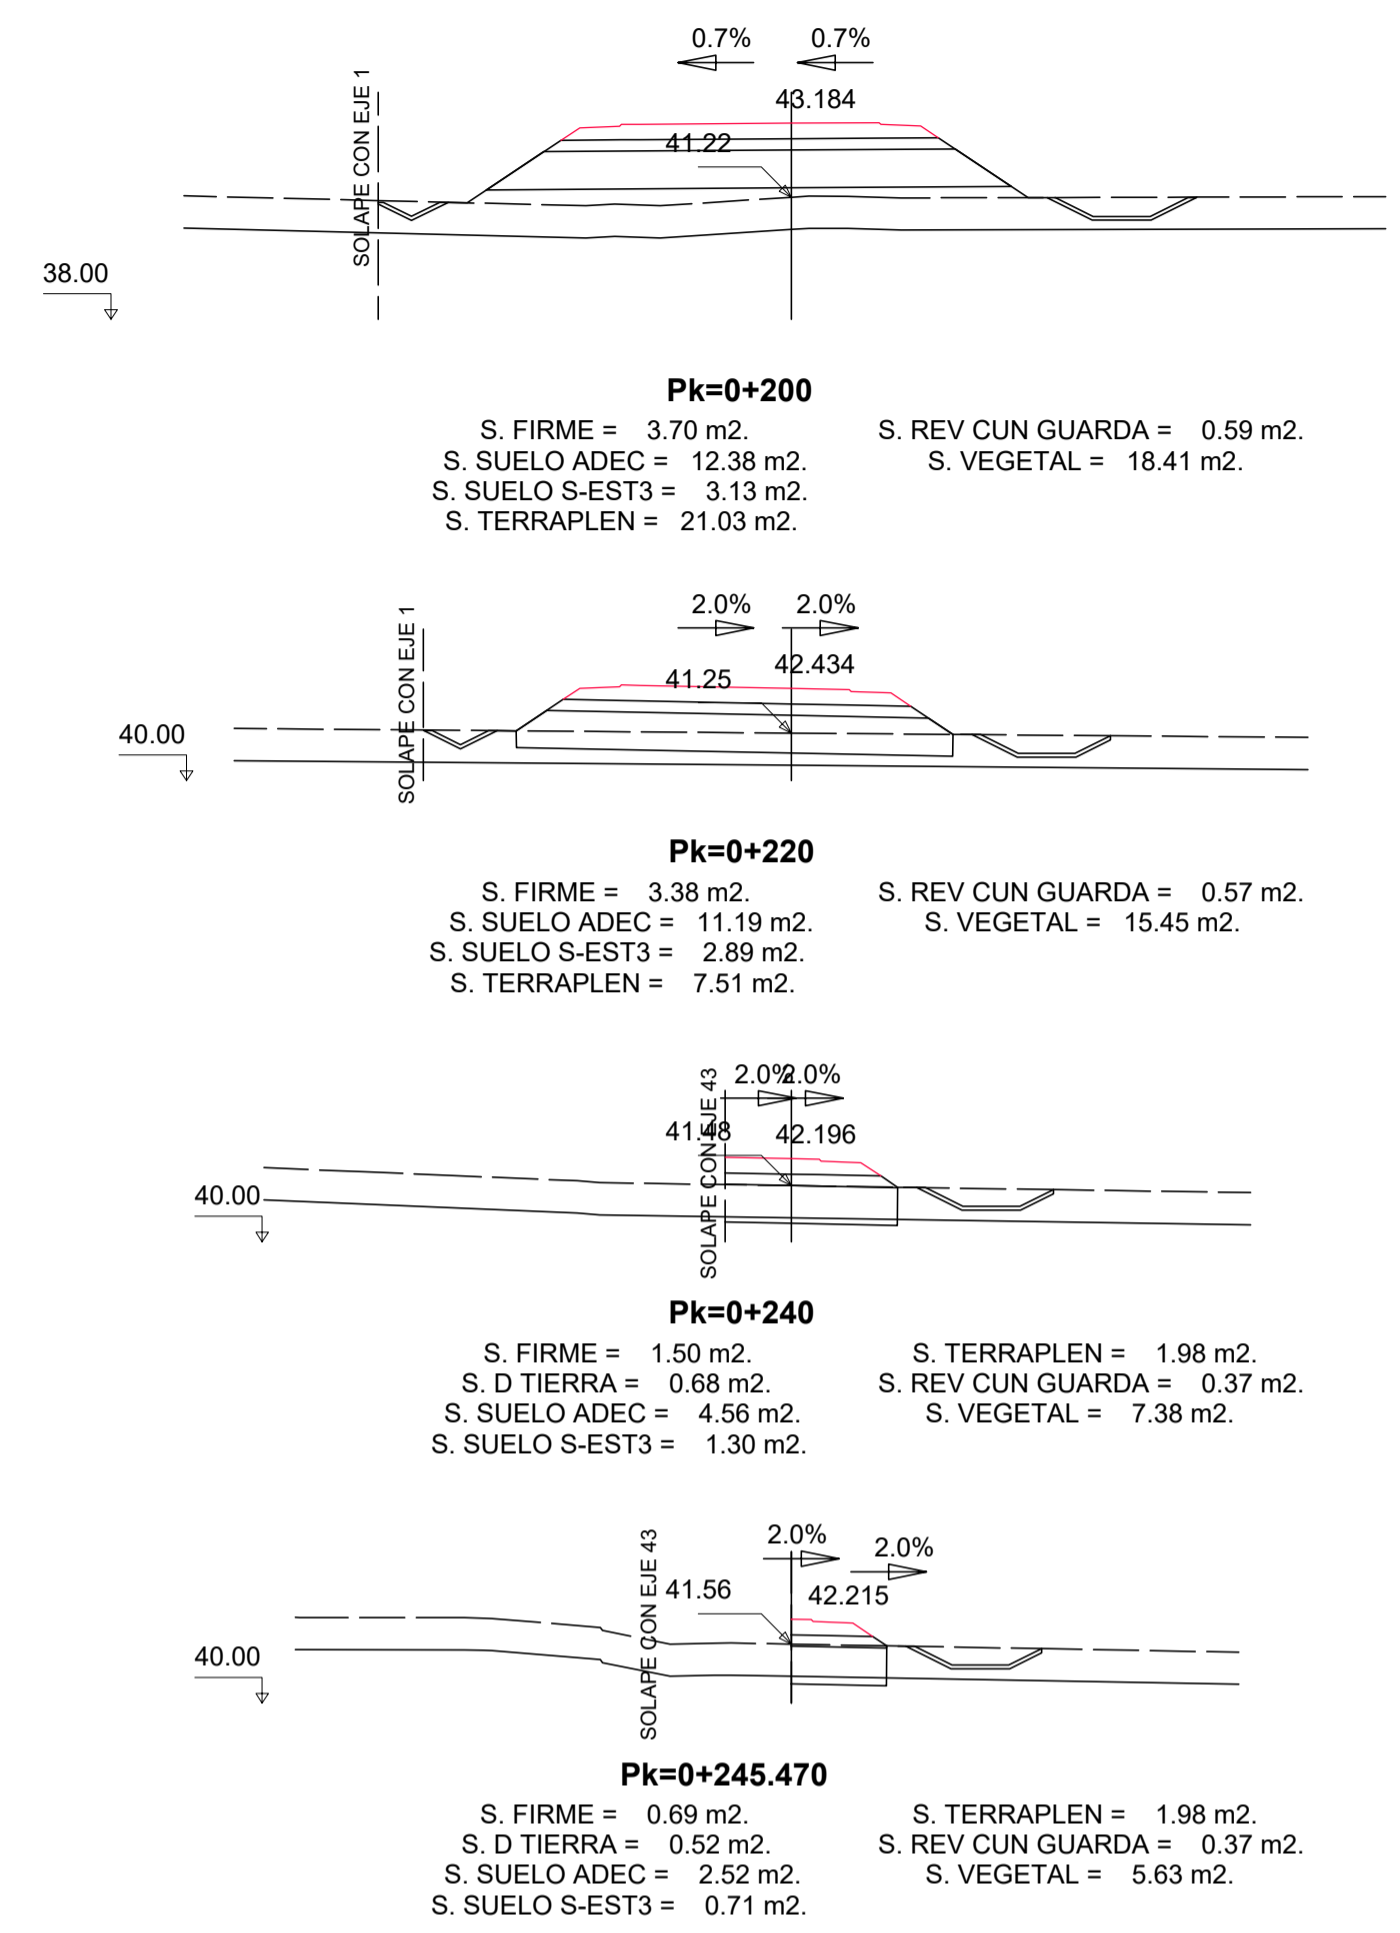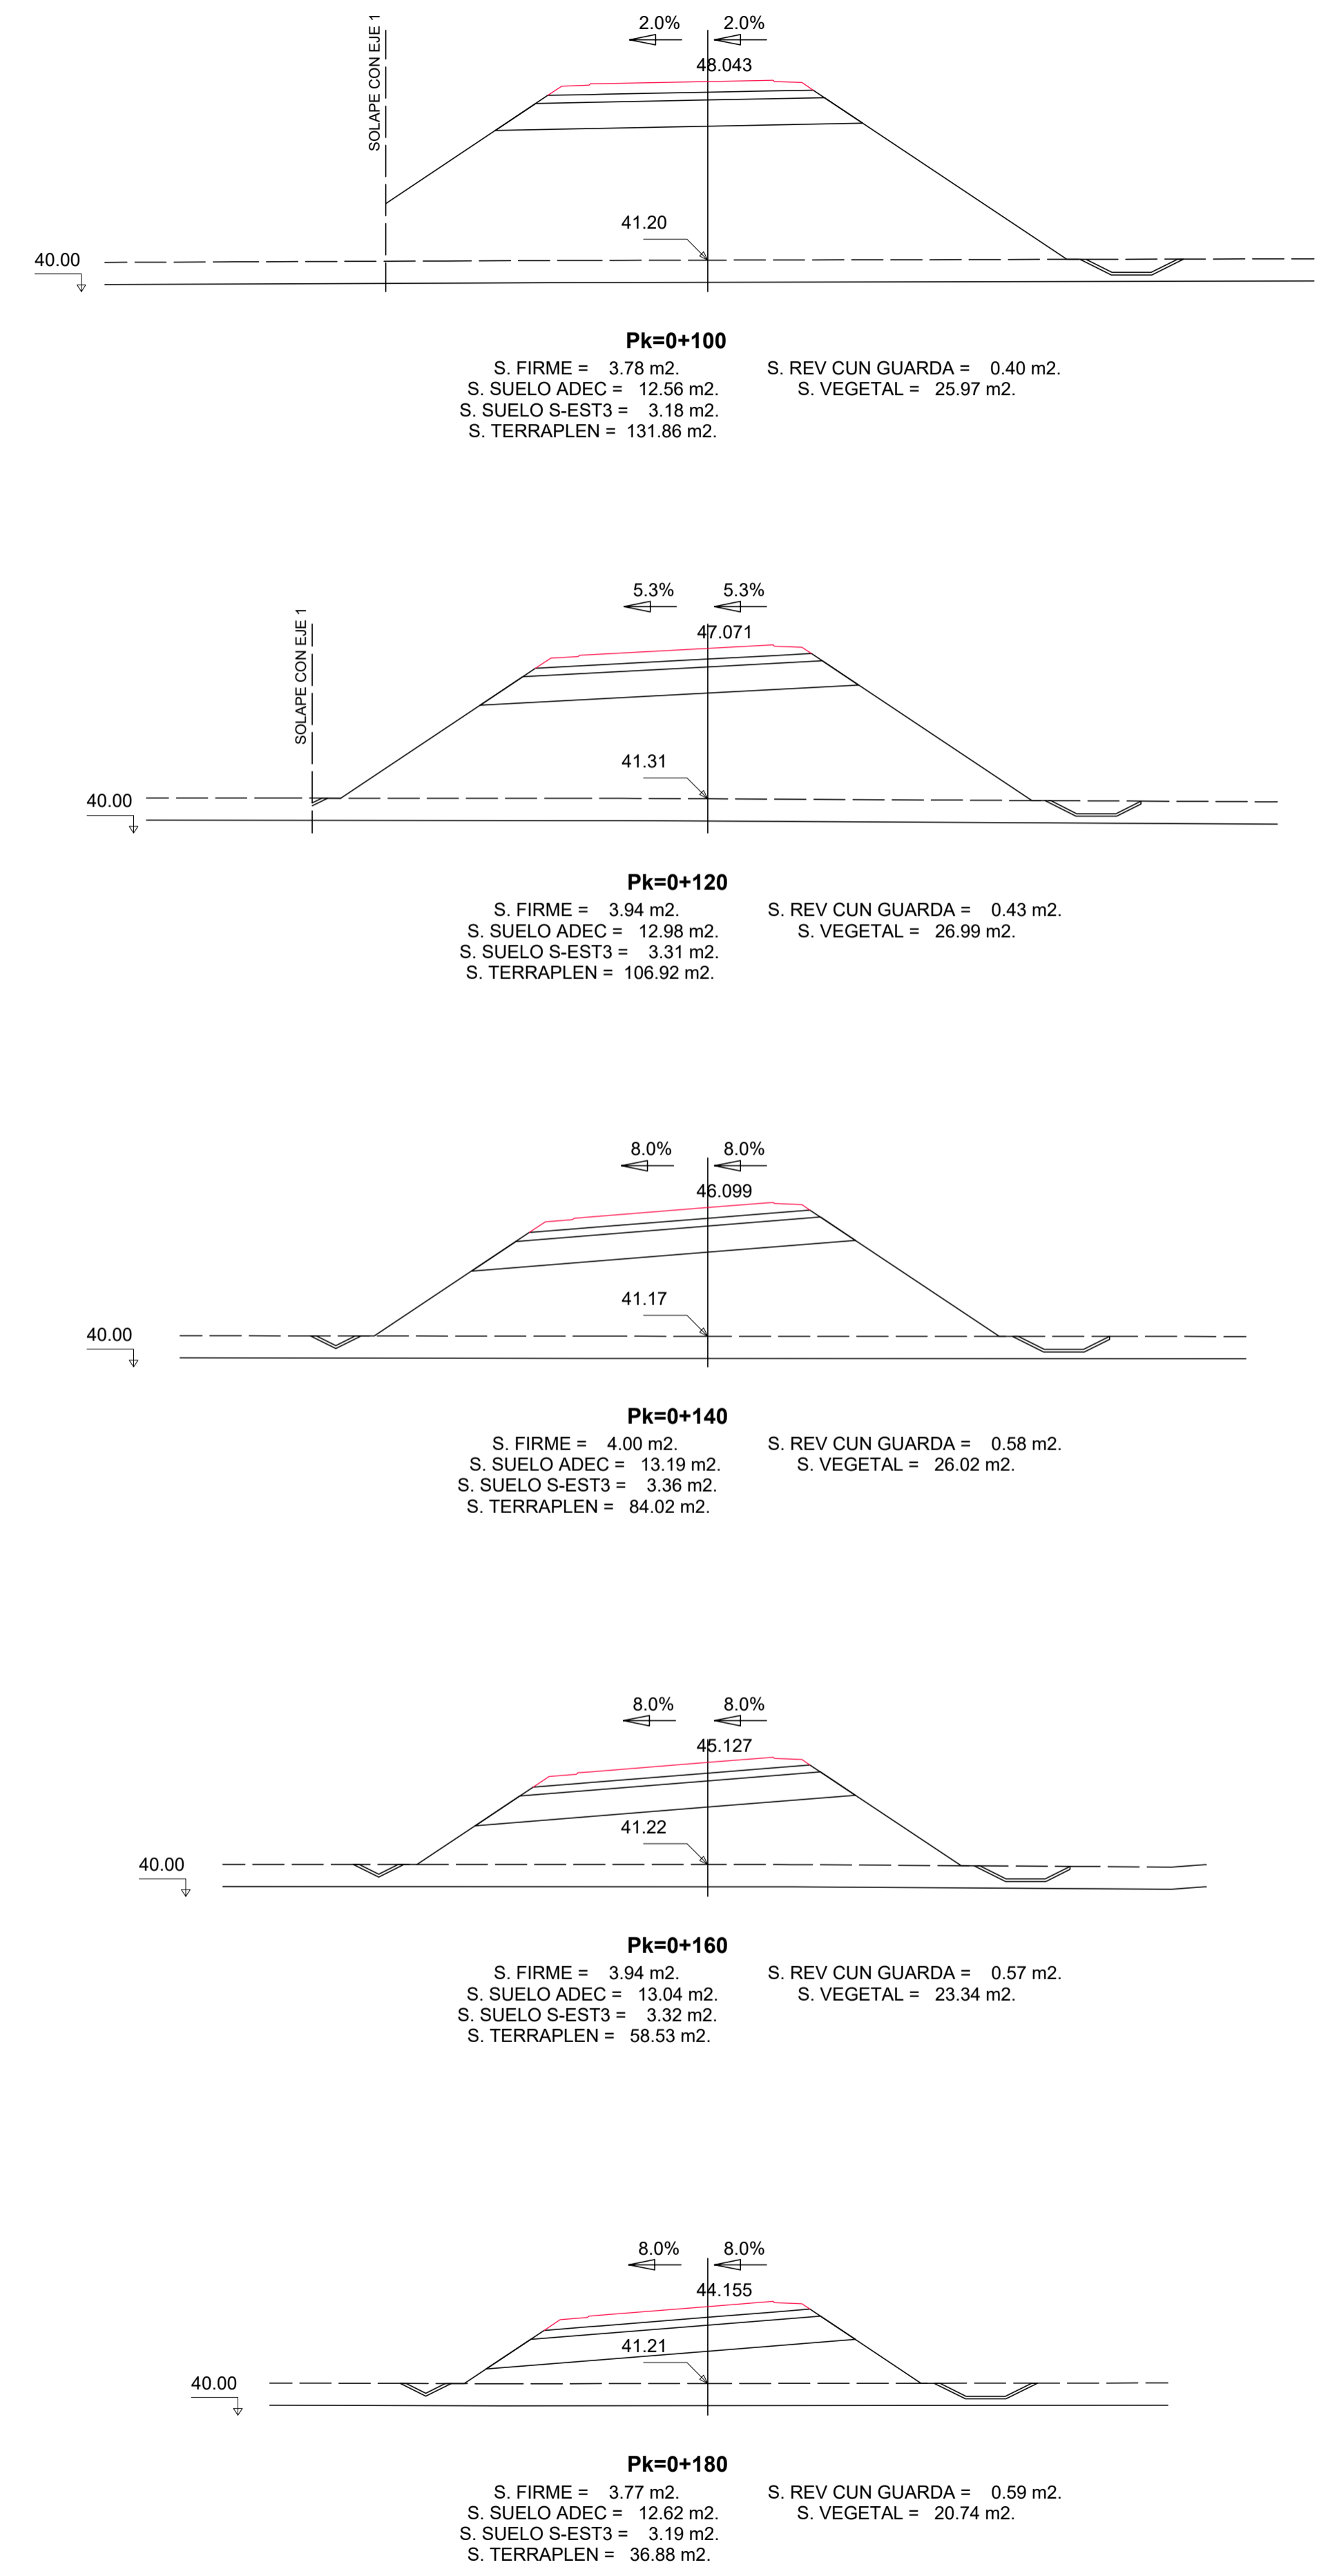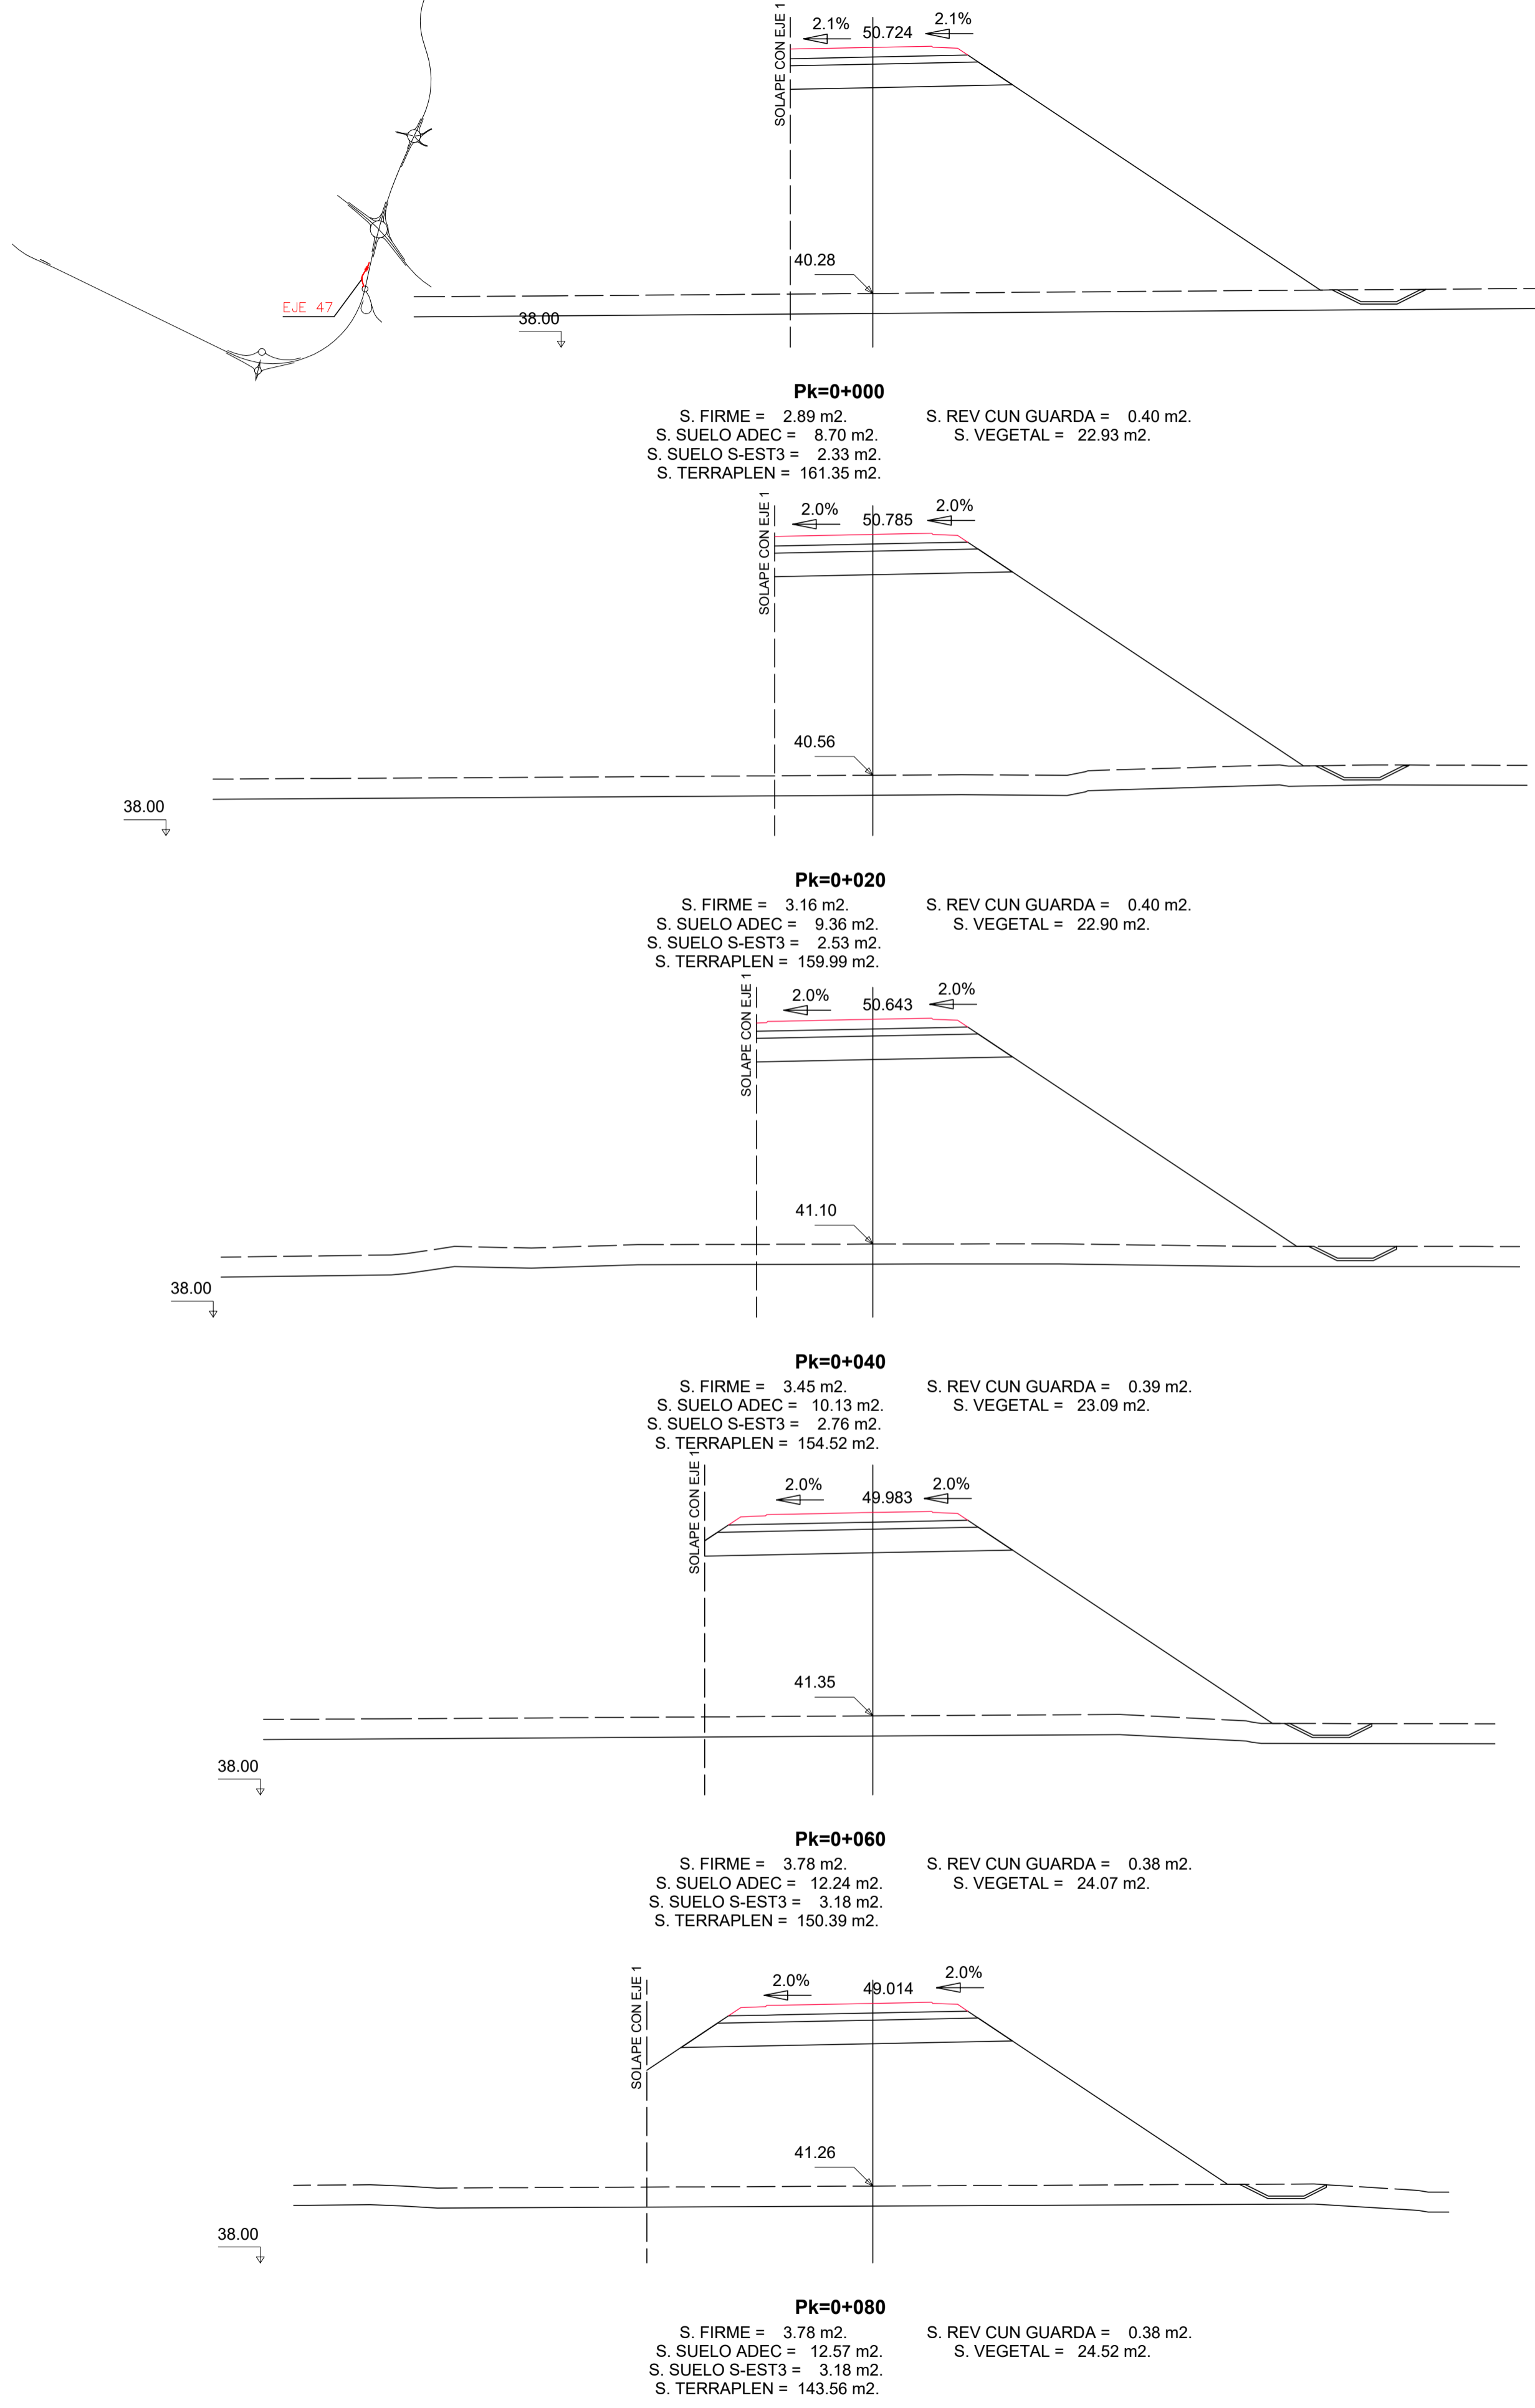


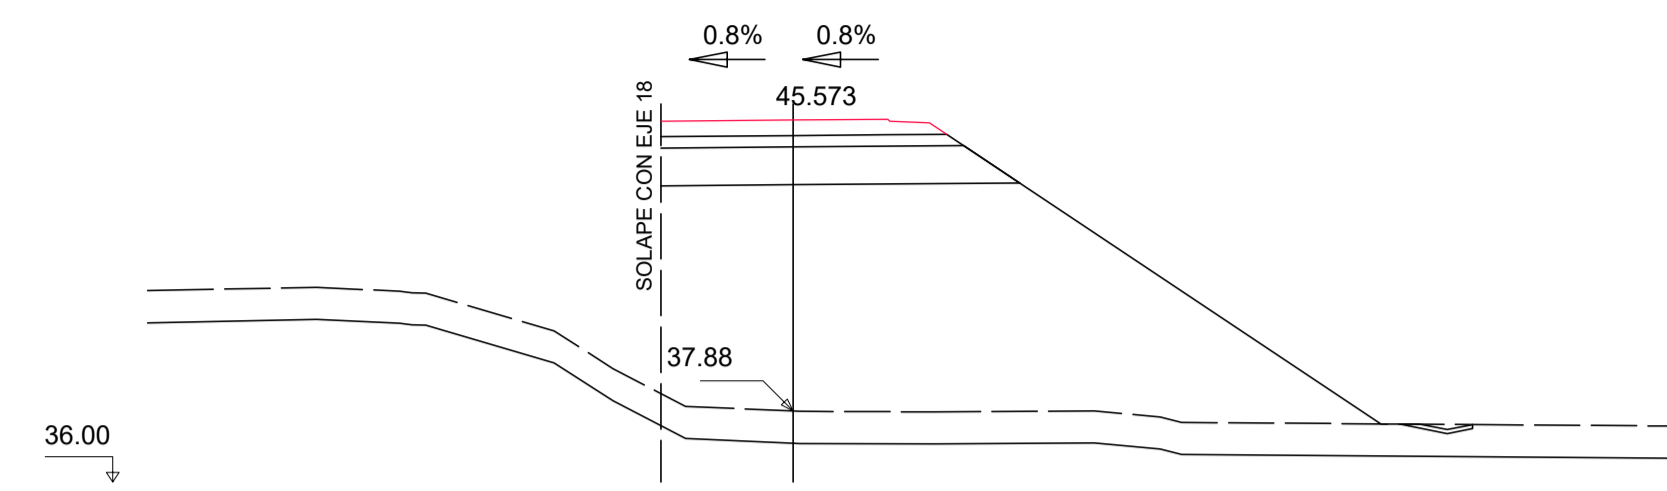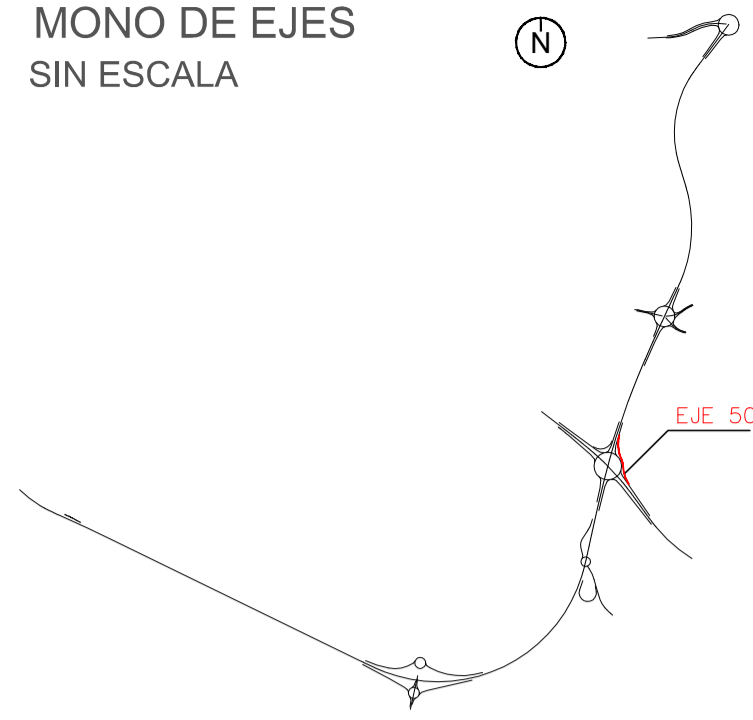


Pk=0+000
 S. FIRME = 2.90 m².
 S. SUELO ADEC = 8.75 m².
 S. SUELO S-EST3 = 2.34 m².
 S. TERRAPLEN = 103.77 m².
 S. REV CUN GUARDA = 0.17 m².
 S. VEGETAL = 18.25 m².

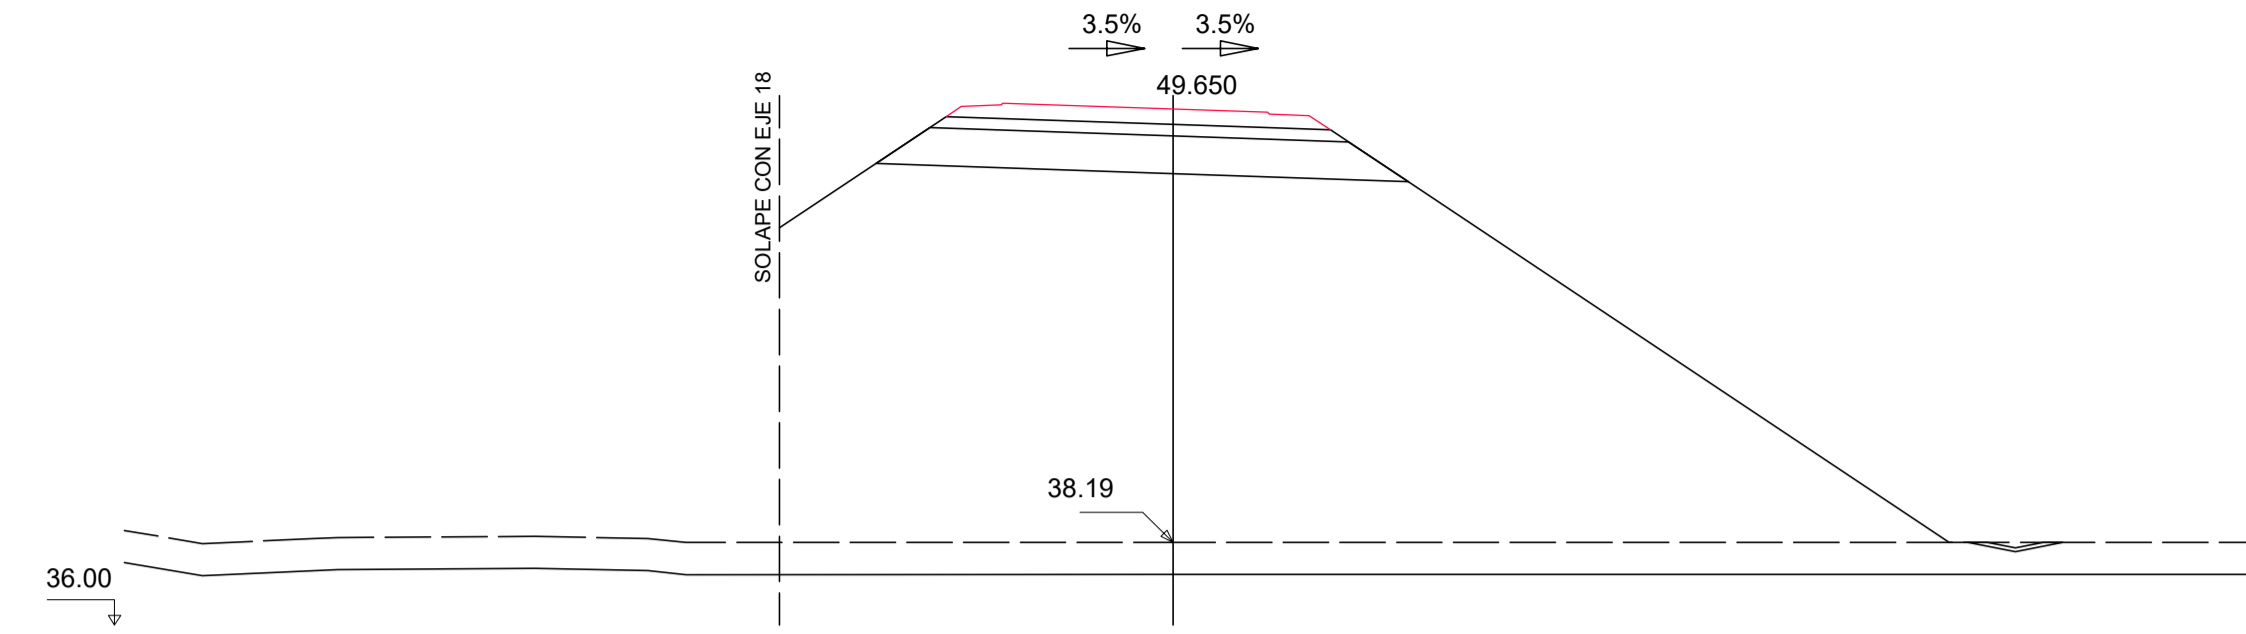


Pk=0+080
 S. FIRME = 3.78 m².
 S. SUELO ADEC = 12.58 m².
 S. SUELO S-EST3 = 3.19 m².
 S. TERRAPLEN = 257.94 m².
 S. REV CUN GUARDA = 0.20 m².
 S. VEGETAL = 28.85 m².

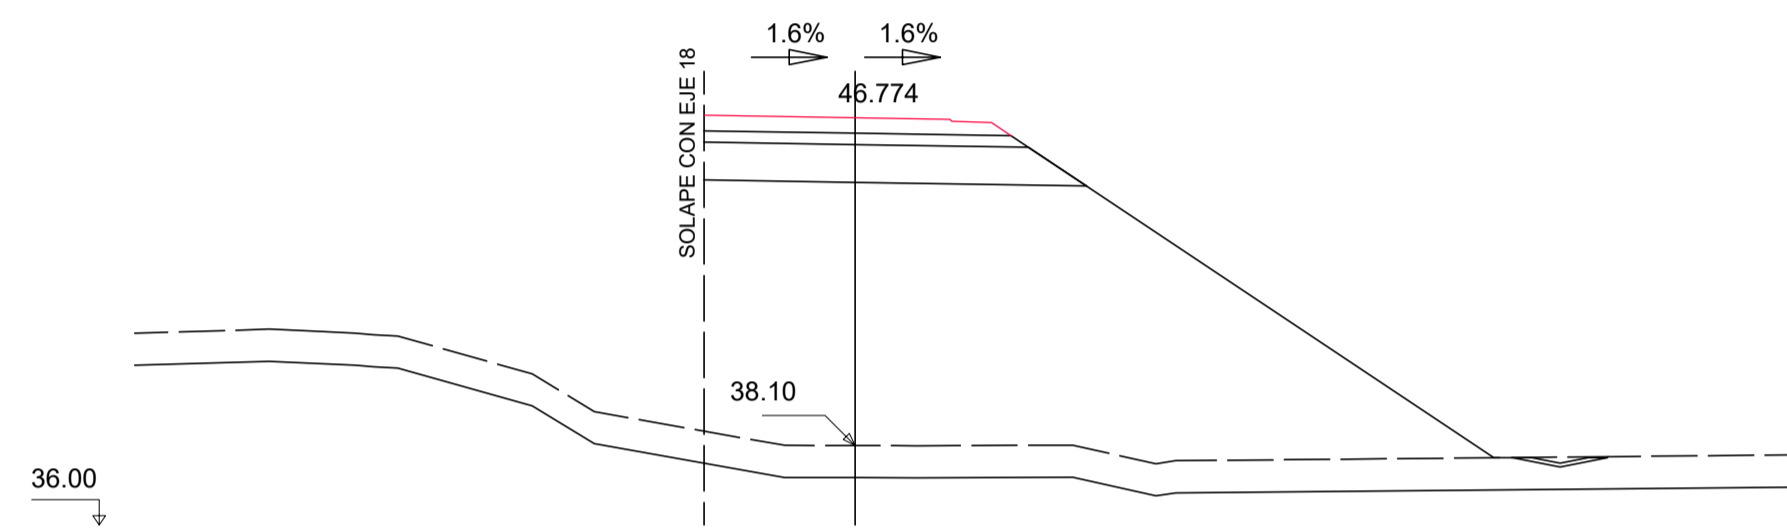


Pk=0+020
 S. FIRME = 3.14 m².
 S. SUELO ADEC = 9.35 m².
 S. SUELO S-EST3 = 2.51 m².
 S. TERRAPLEN = 128.87 m².
 S. REV CUN GUARDA = 0.20 m².
 S. VEGETAL = 20.33 m².

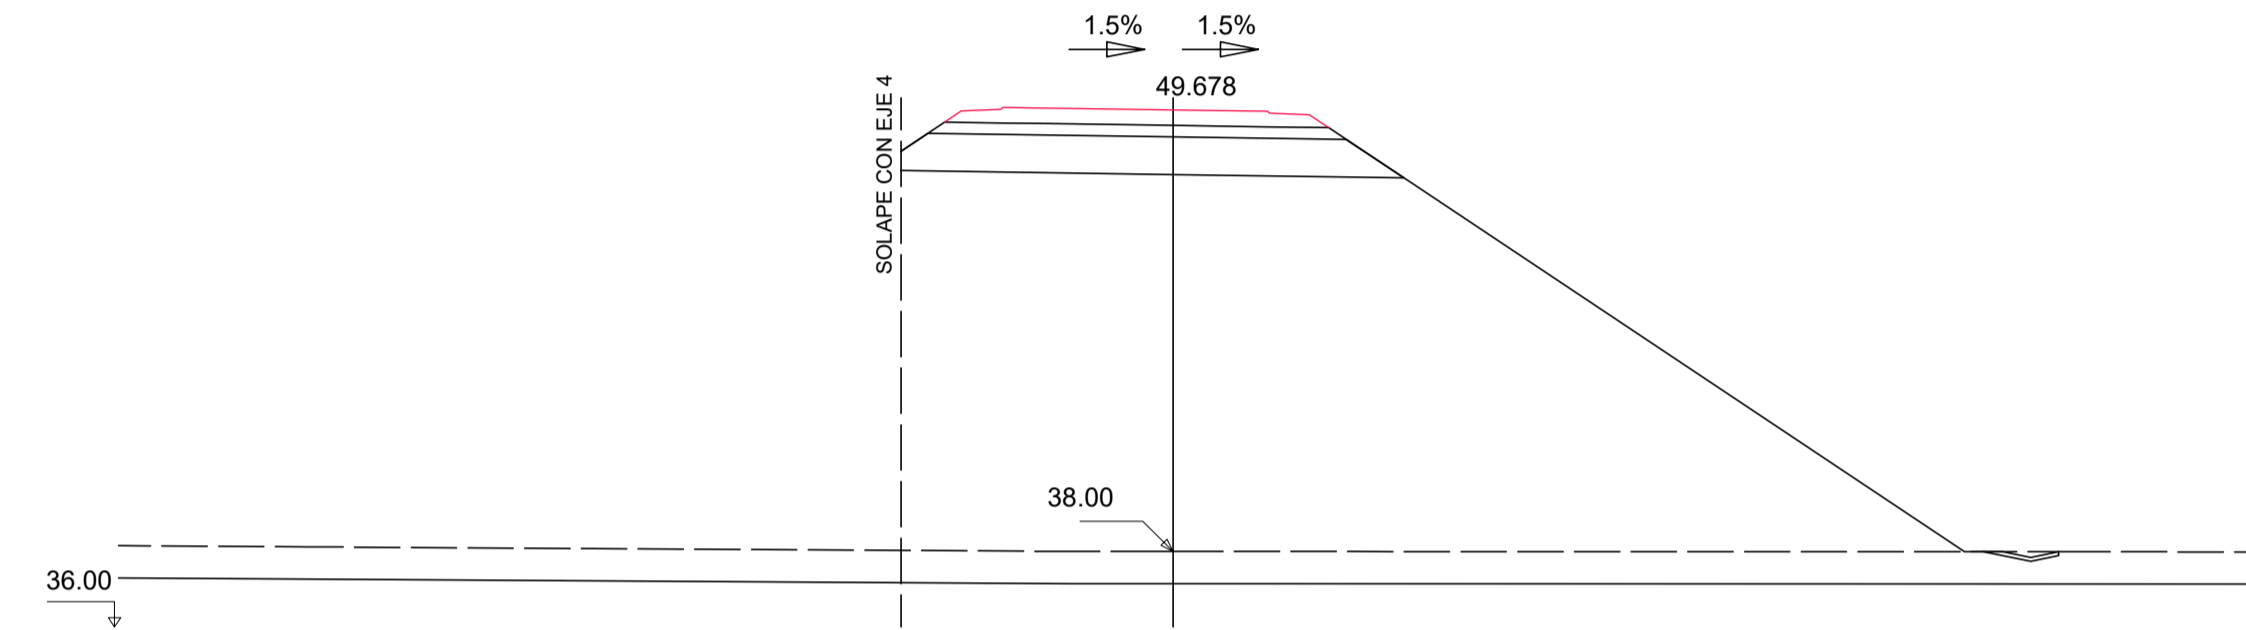


Pk=0+100
 S. FIRME = 3.78 m².
 S. SUELO ADEC = 12.37 m².
 S. SUELO S-EST3 = 3.18 m².
 S. TERRAPLEN = 231.73 m².
 S. REV CUN GUARDA = 0.18 m².
 S. VEGETAL = 26.03 m².

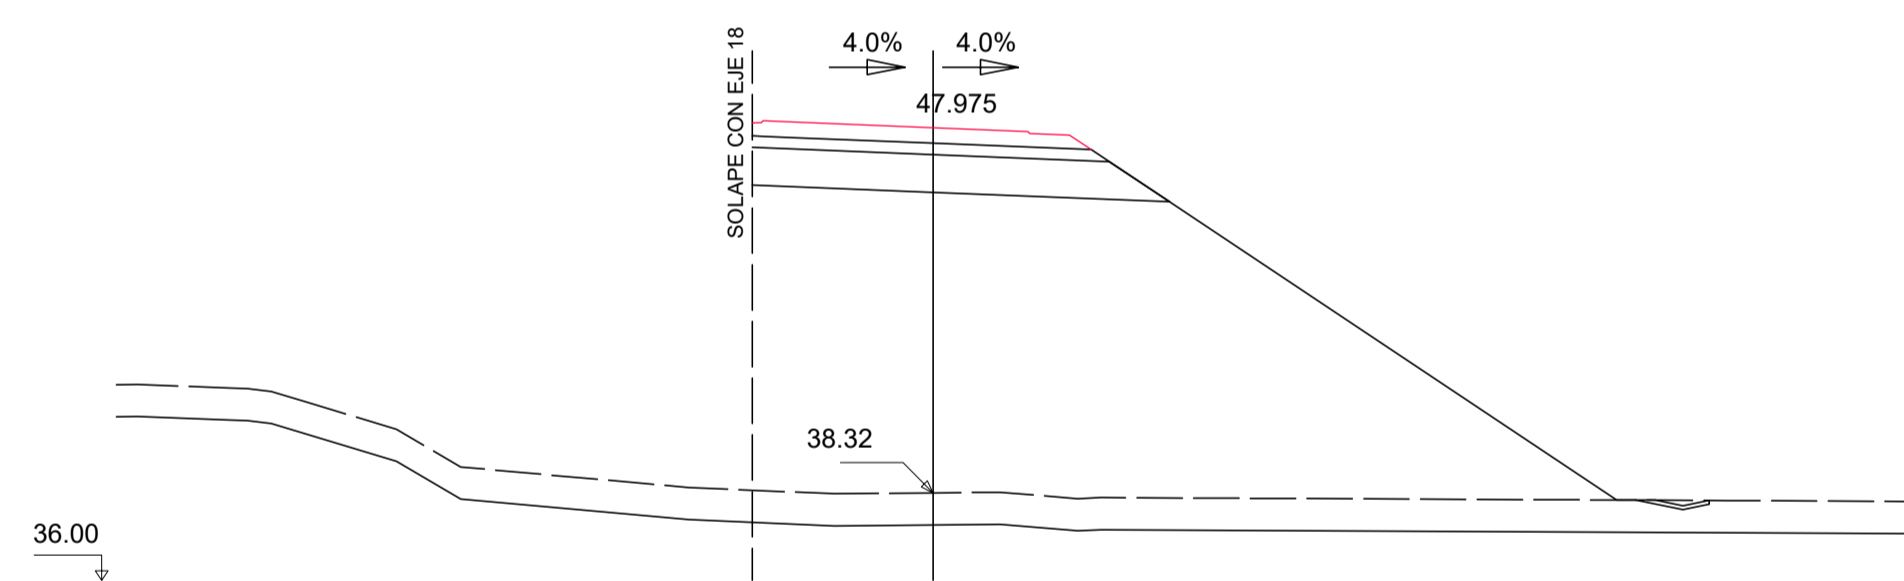


Pk=0+040
 S. FIRME = 3.47 m².
 S. SUELO ADEC = 10.24 m².
 S. SUELO S-EST3 = 2.76 m².
 S. TERRAPLEN = 155.45 m².
 S. REV CUN GUARDA = 0.17 m².
 S. VEGETAL = 21.52 m².

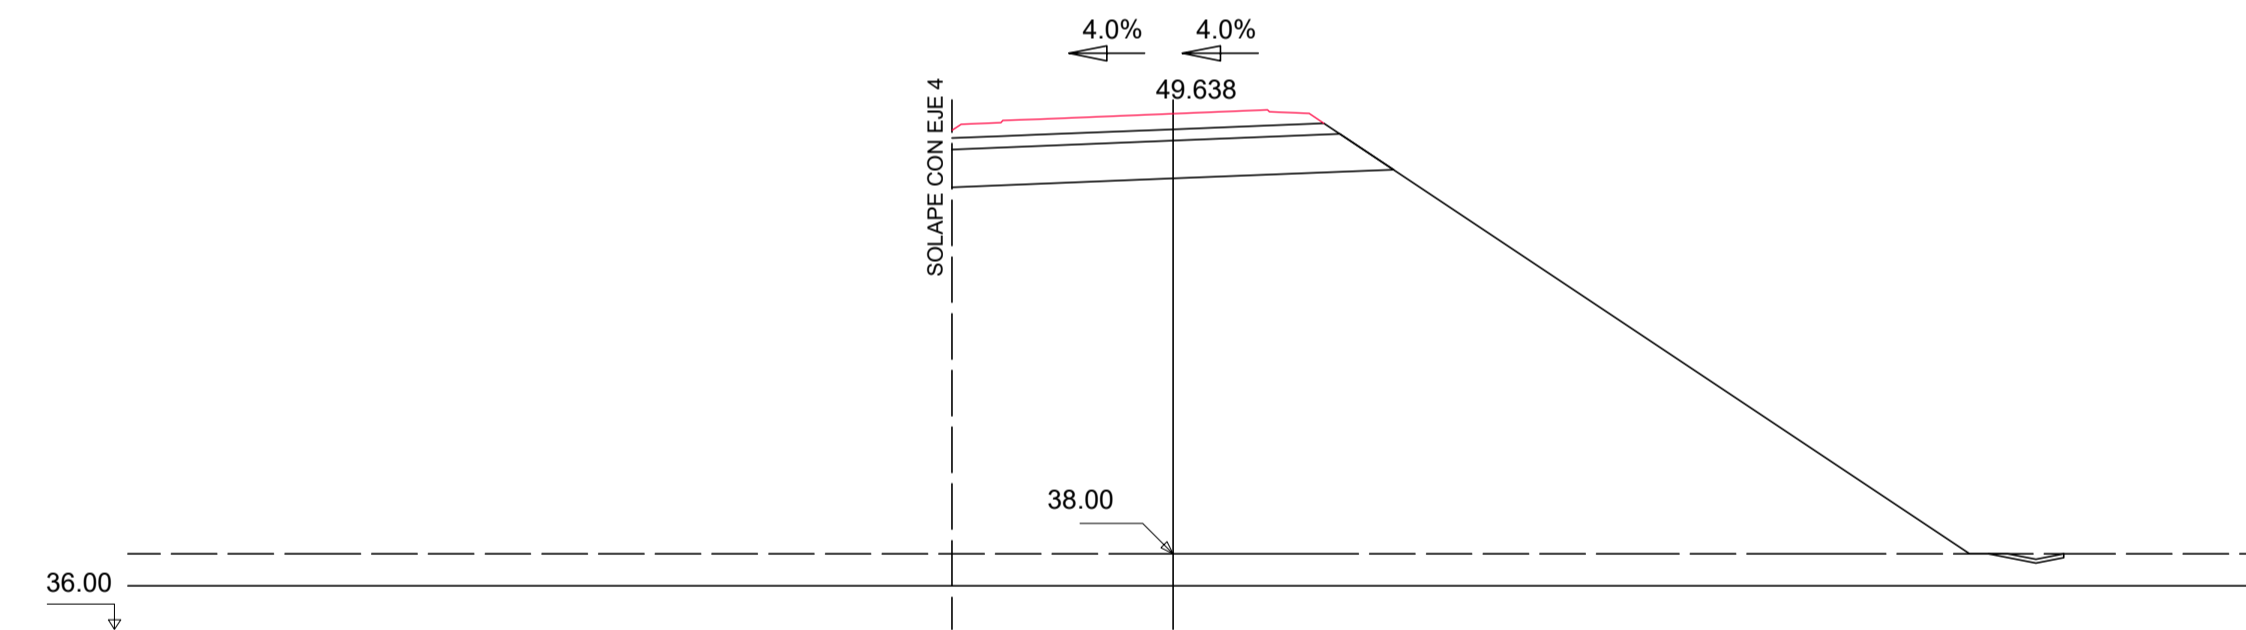



Pk=0+120
 S. FIRME = 3.74 m².
 S. SUELO ADEC = 10.97 m².
 S. SUELO S-EST3 = 3.02 m².
 S. TERRAPLEN = 218.11 m².
 S. REV CUN GUARDA = 0.18 m².
 S. VEGETAL = 25.00 m².

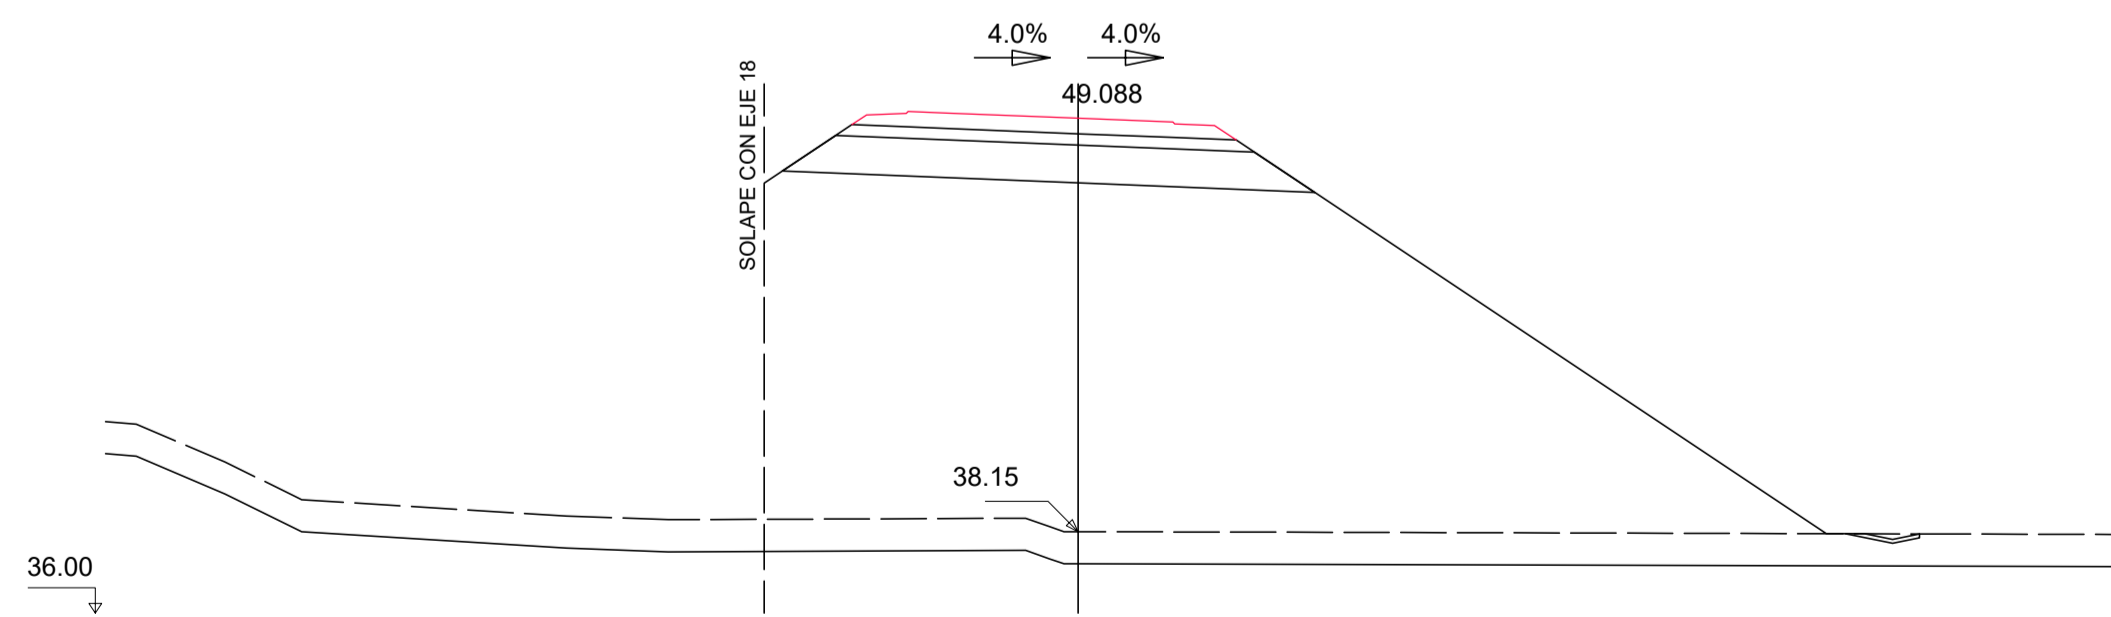


Pk=0+060
 S. FIRME = 3.78 m².
 S. SUELO ADEC = 12.57 m².
 S. SUELO S-EST3 = 3.19 m².
 S. TERRAPLEN = 218.88 m².
 S. REV CUN GUARDA = 0.17 m².
 S. VEGETAL = 25.98 m².

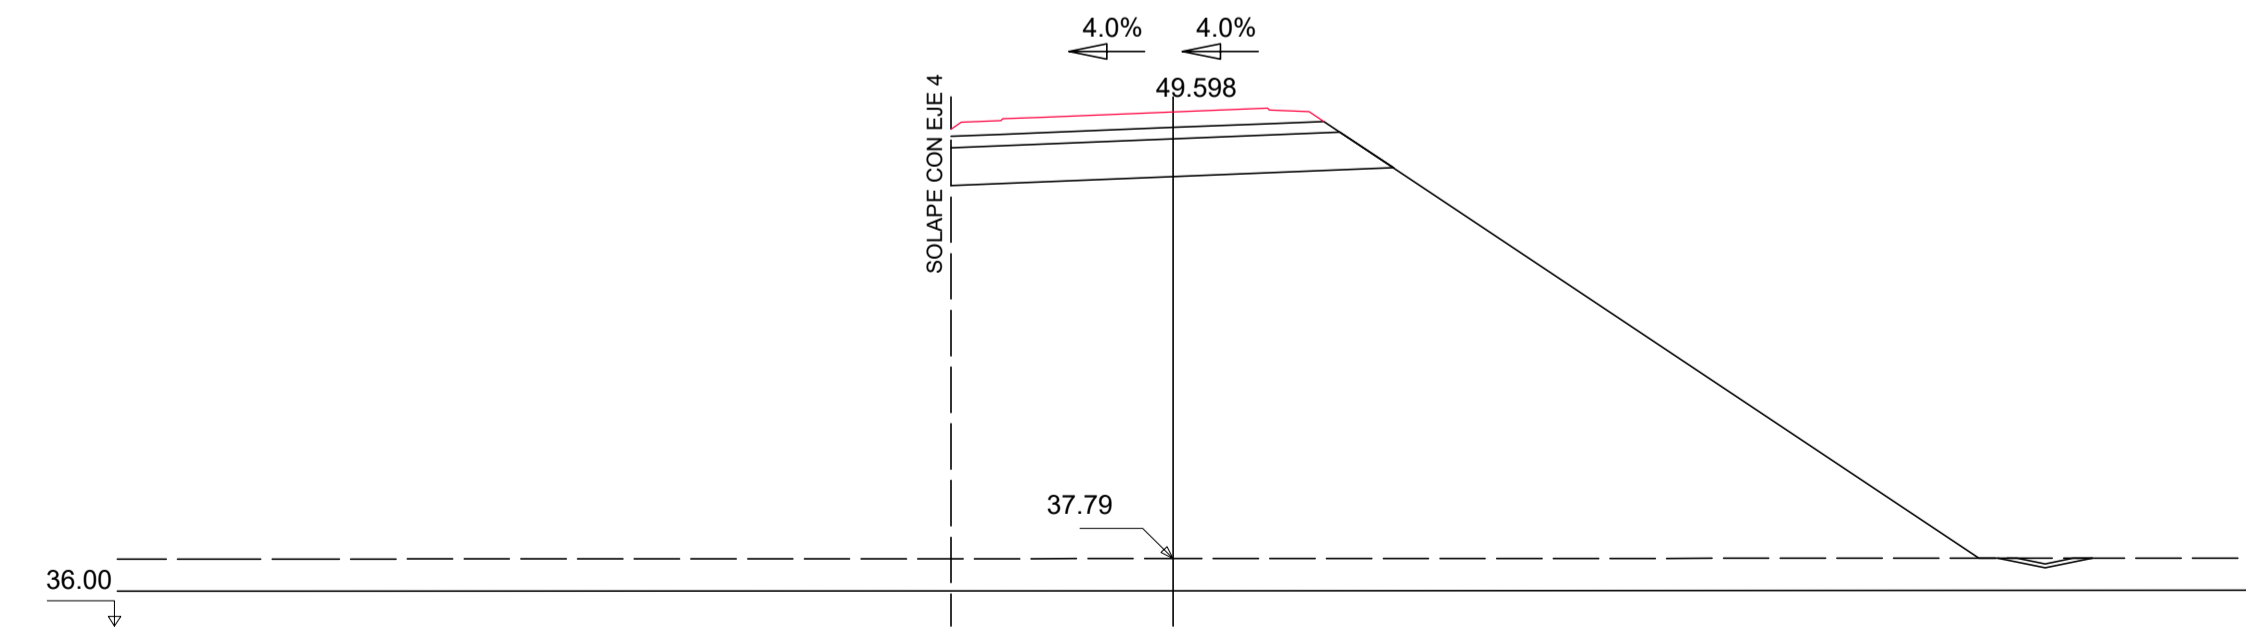


Pk=0+140
 S. FIRME = 3.75 m².
 S. SUELO ADEC = 10.99 m².
 S. SUELO S-EST3 = 3.02 m².
 S. TERRAPLEN = 223.56 m².
 S. REV CUN GUARDA = 0.20 m².
 S. VEGETAL = 25.66 m².

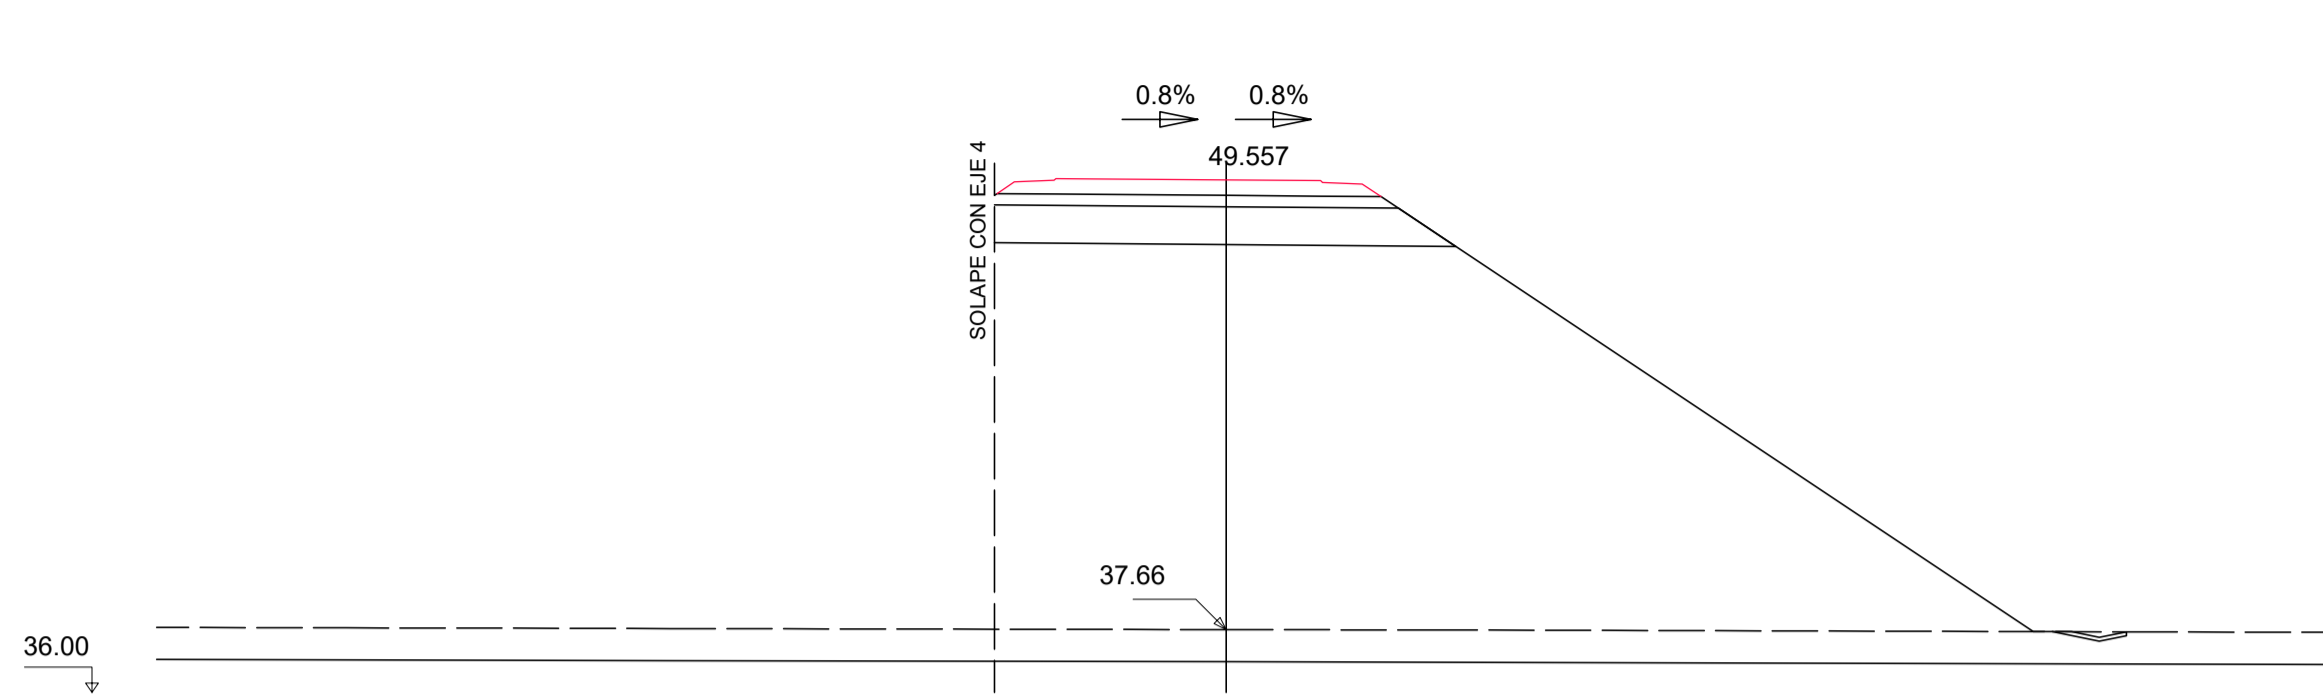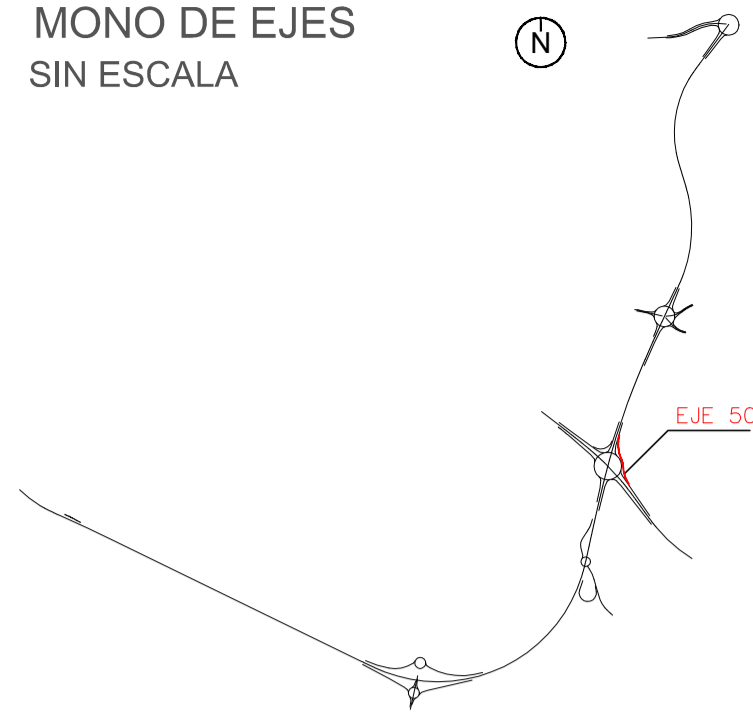


Pk=0+160
 S. FIRME = 3.78 m². S. REV CUN GUARDA = 0.17 m².
 S. SUELO ADEC = 11.44 m². S. VEGETAL = 25.45 m².
 S. SUELO S-EST3 = 3.13 m².
 S. TERRAPLEN = 226.90 m².

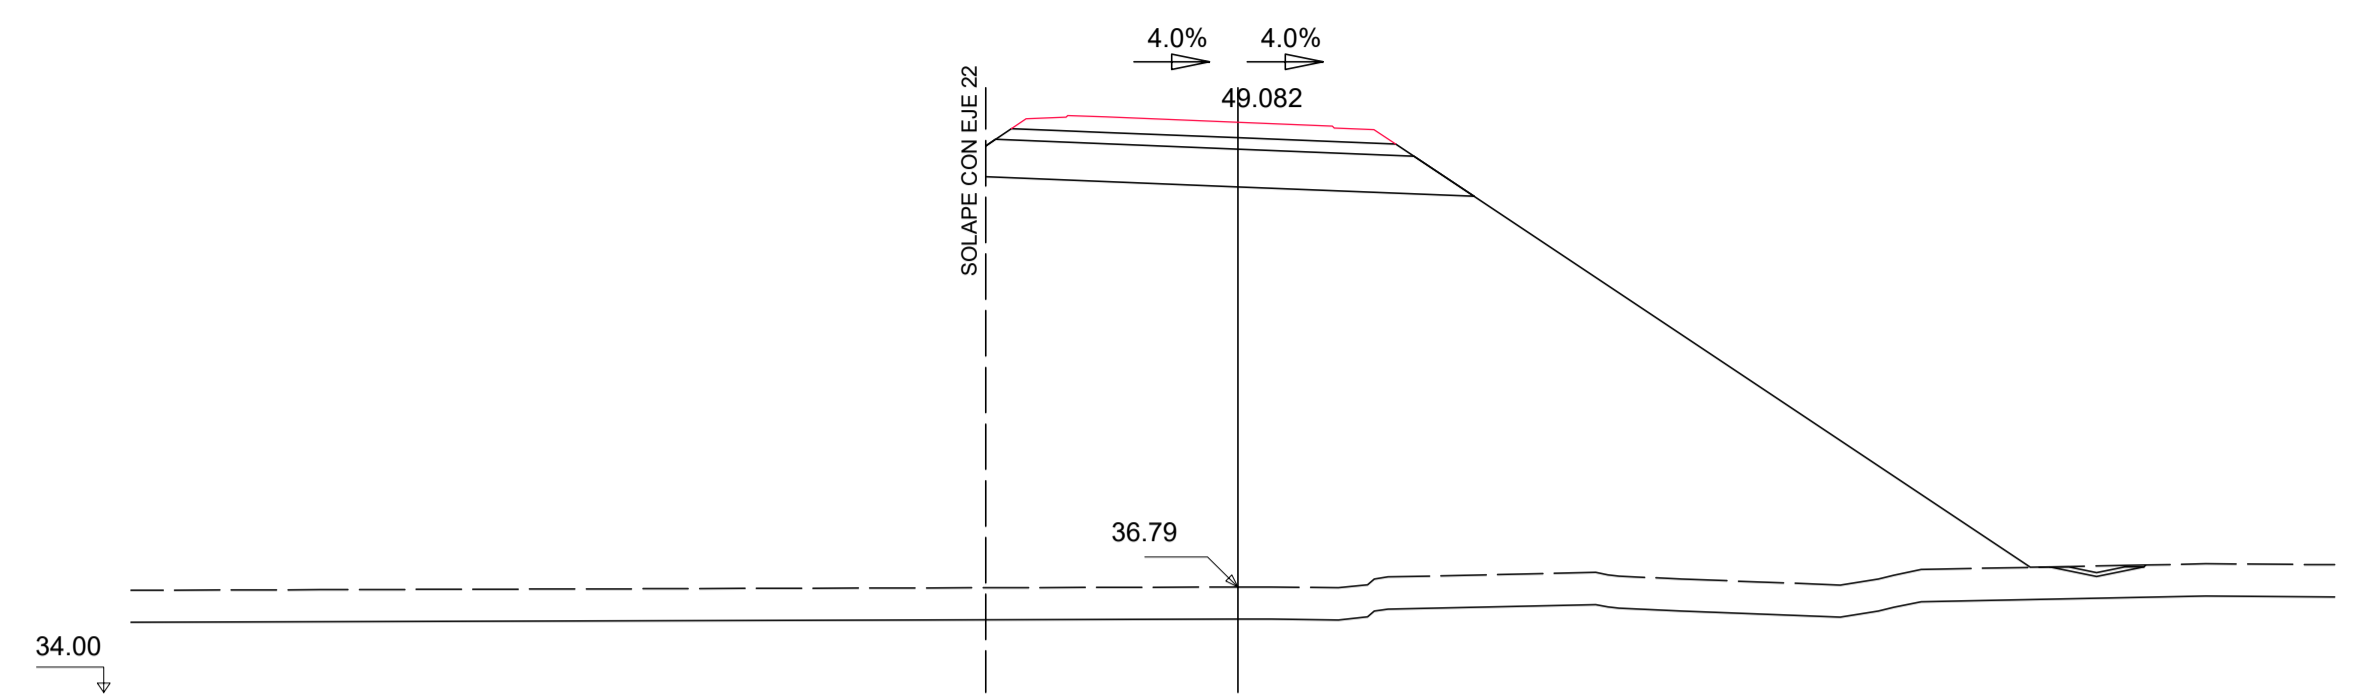


Pk=0+240
 S. FIRME = 3.78 m². S. REV CUN GUARDA = 0.20 m².
 S. SUELO ADEC = 12.10 m². S. VEGETAL = 26.09 m².
 S. SUELO S-EST3 = 3.19 m².
 S. TERRAPLEN = 237.48 m².

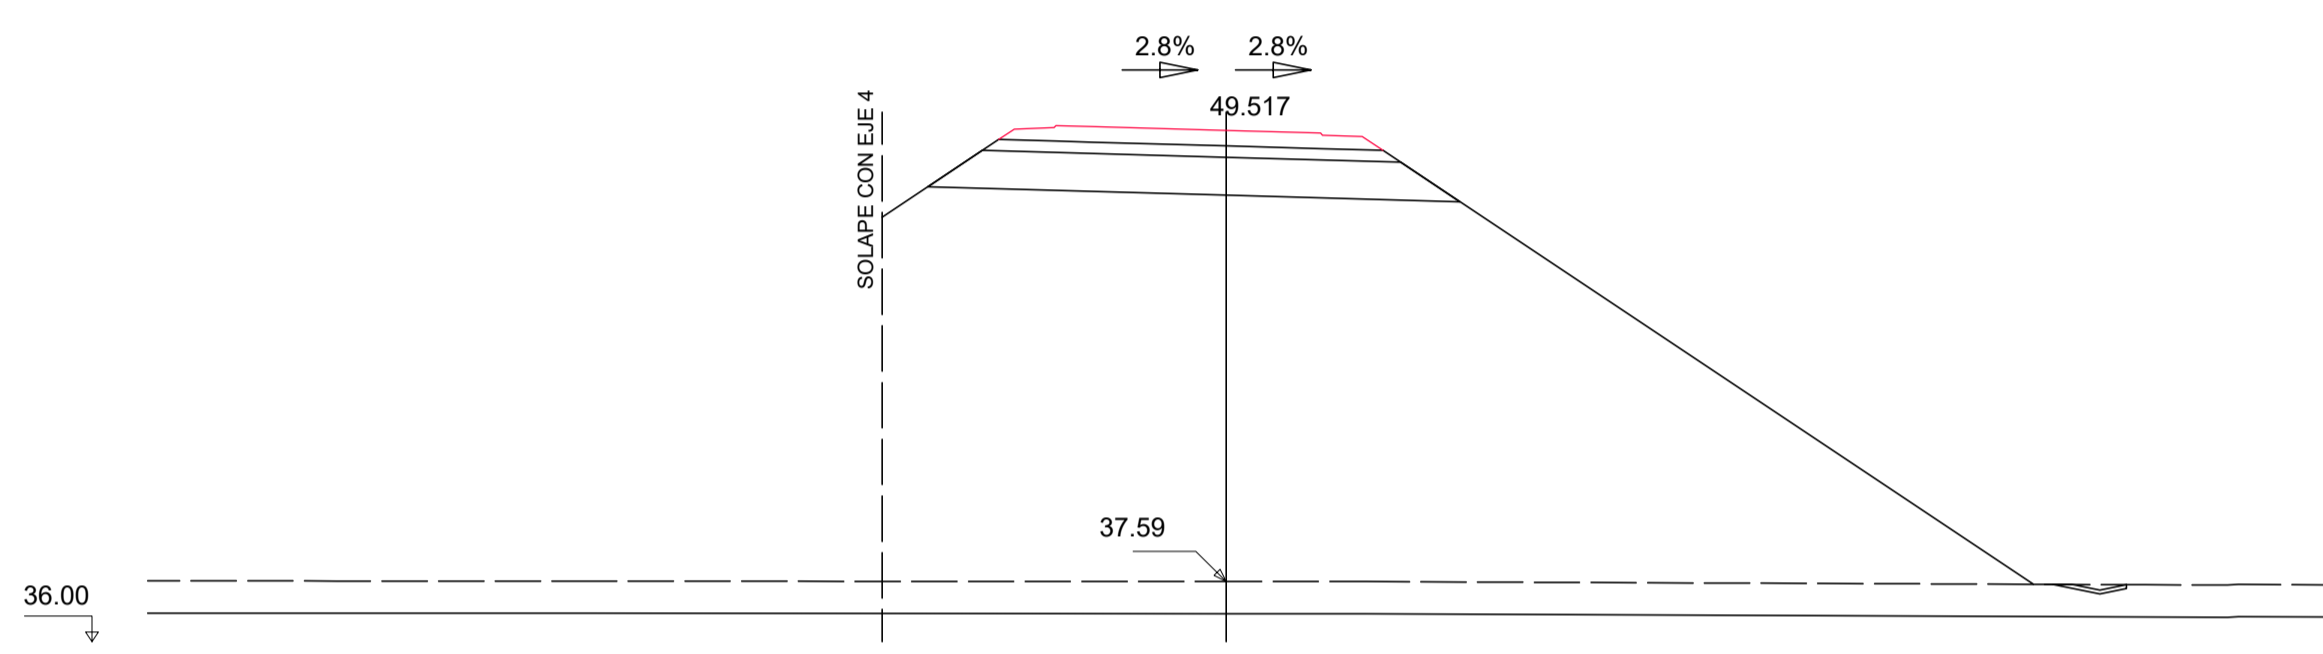


Pk=0+180
 S. FIRME = 3.78 m². S. REV CUN GUARDA = 0.17 m².
 S. SUELO ADEC = 12.57 m². S. VEGETAL = 27.97 m².
 S. SUELO S-EST3 = 3.18 m².
 S. TERRAPLEN = 260.30 m².

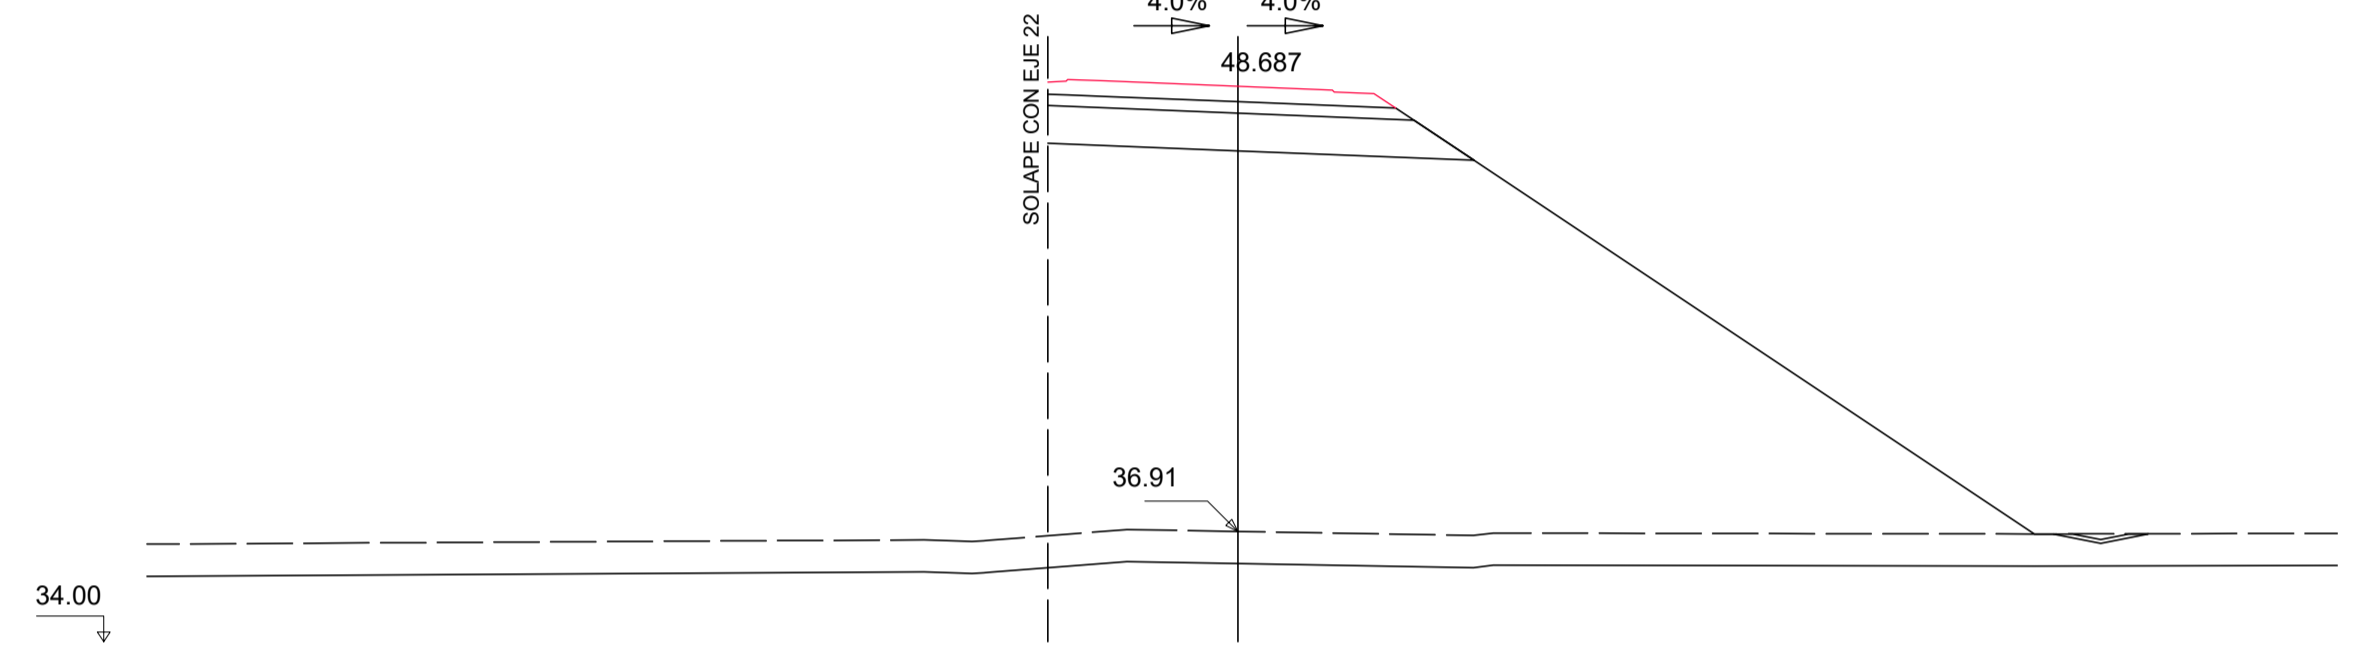


Pk=0+260
 S. FIRME = 3.55 m². S. REV CUN GUARDA = 0.20 m².
 S. SUELO ADEC = 10.48 m². S. VEGETAL = 24.74 m².
 S. SUELO S-EST3 = 2.83 m².
 S. TERRAPLEN = 211.03 m².

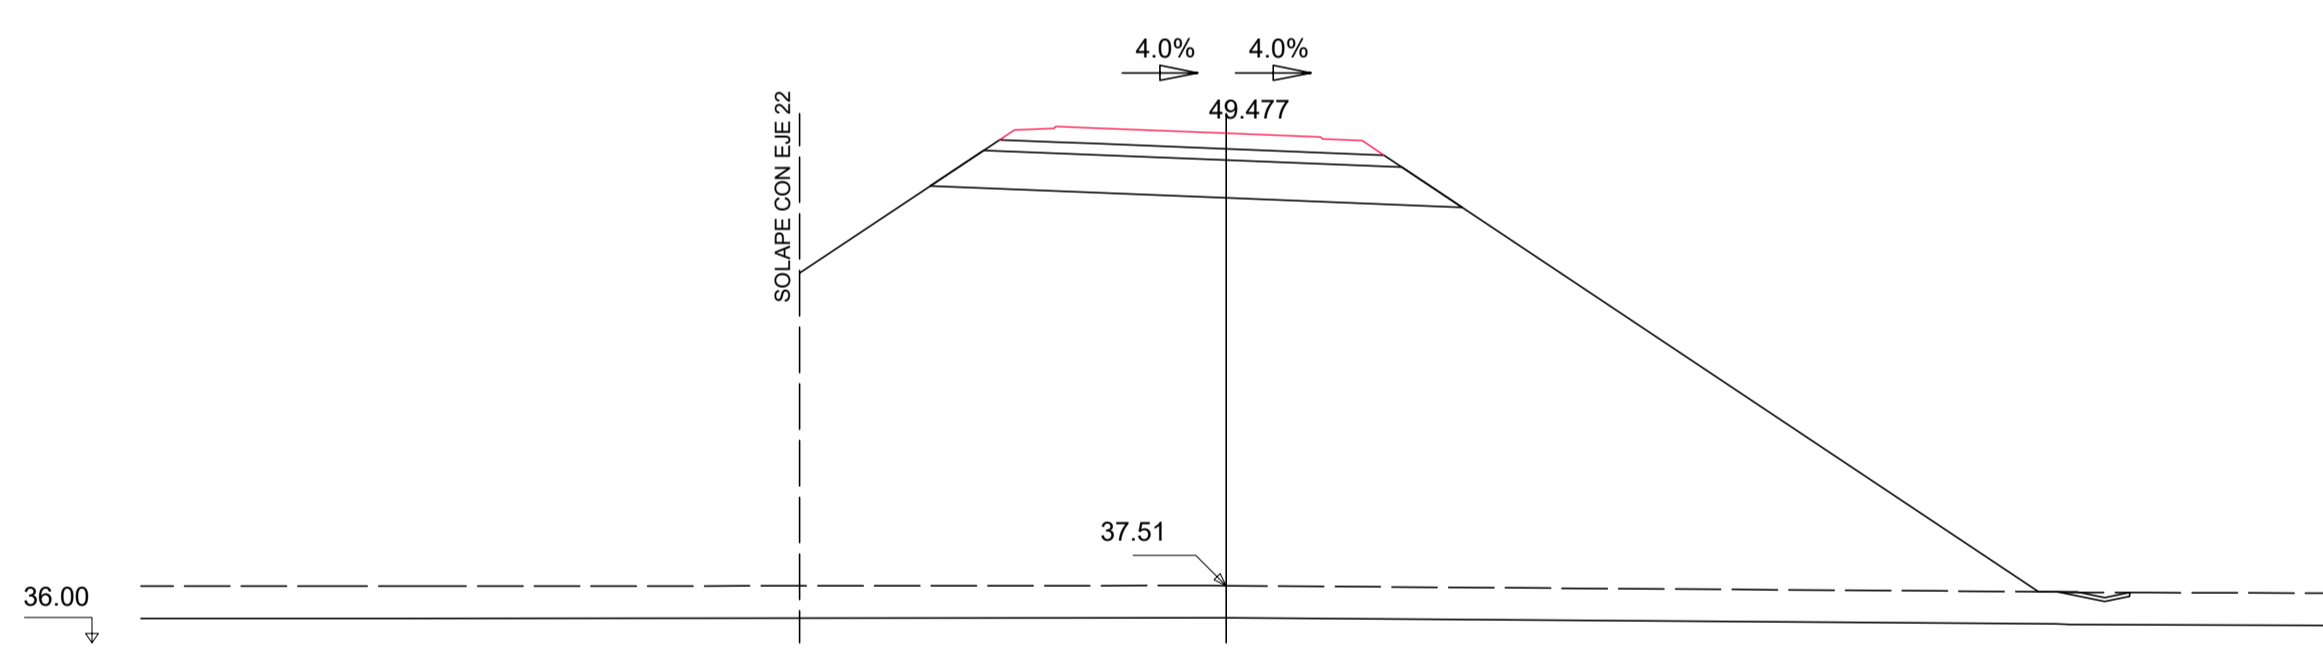


Pk=0+200
 S. FIRME = 3.78 m². S. REV CUN GUARDA = 0.17 m².
 S. SUELO ADEC = 12.57 m². S. VEGETAL = 29.91 m².
 S. SUELO S-EST3 = 3.19 m².
 S. TERRAPLEN = 283.77 m².

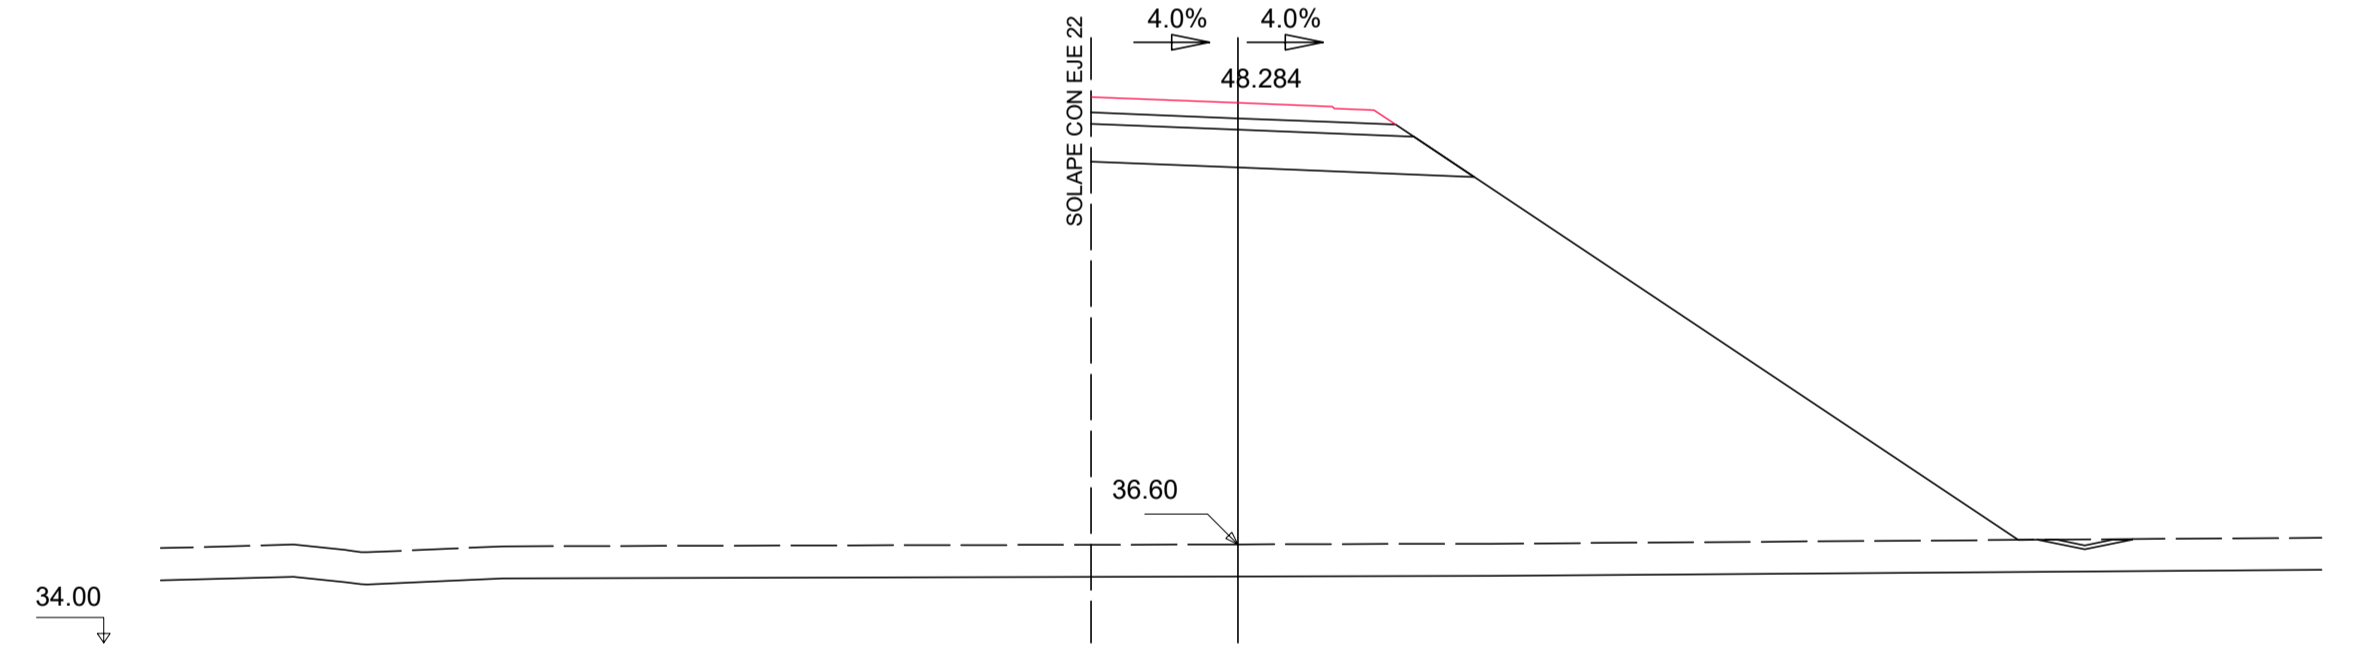

Pk=0+280
 S. FIRME = 3.12 m². S. REV CUN GUARDA = 0.20 m².
 S. SUELO ADEC = 9.33 m². S. VEGETAL = 23.42 m².
 S. SUELO S-EST3 = 2.49 m².
 S. TERRAPLEN = 193.47 m².

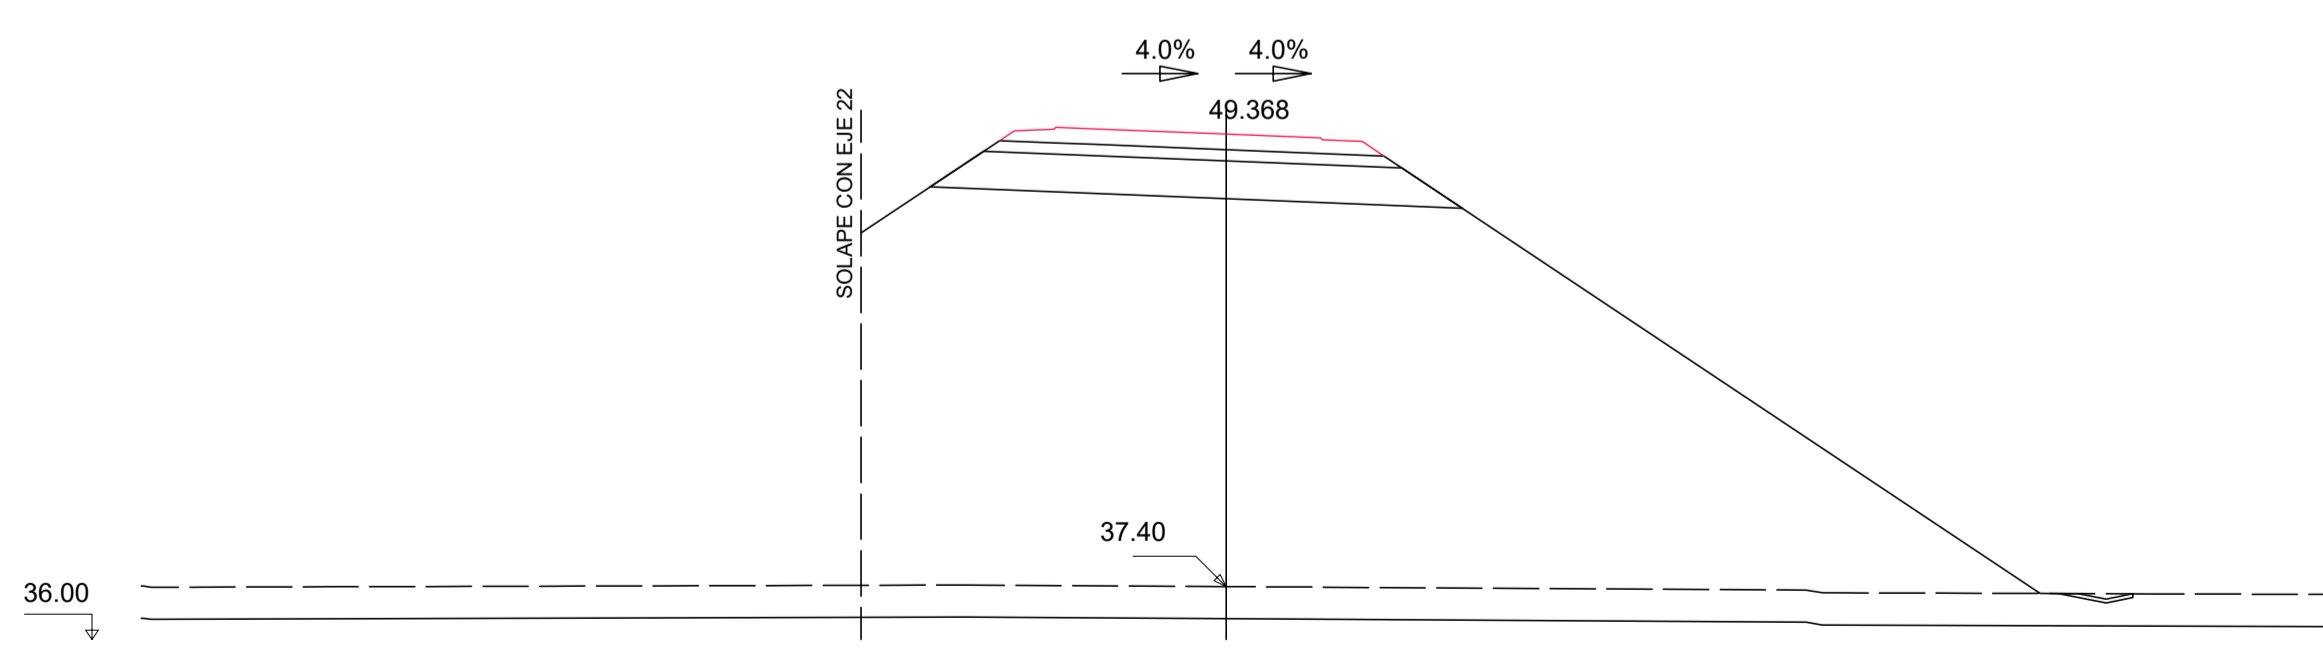

Pk=0+220
 S. FIRME = 3.78 m². S. REV CUN GUARDA = 0.17 m².
 S. SUELO ADEC = 12.57 m². S. VEGETAL = 28.60 m².
 S. SUELO S-EST3 = 3.18 m².
 S. TERRAPLEN = 267.91 m².

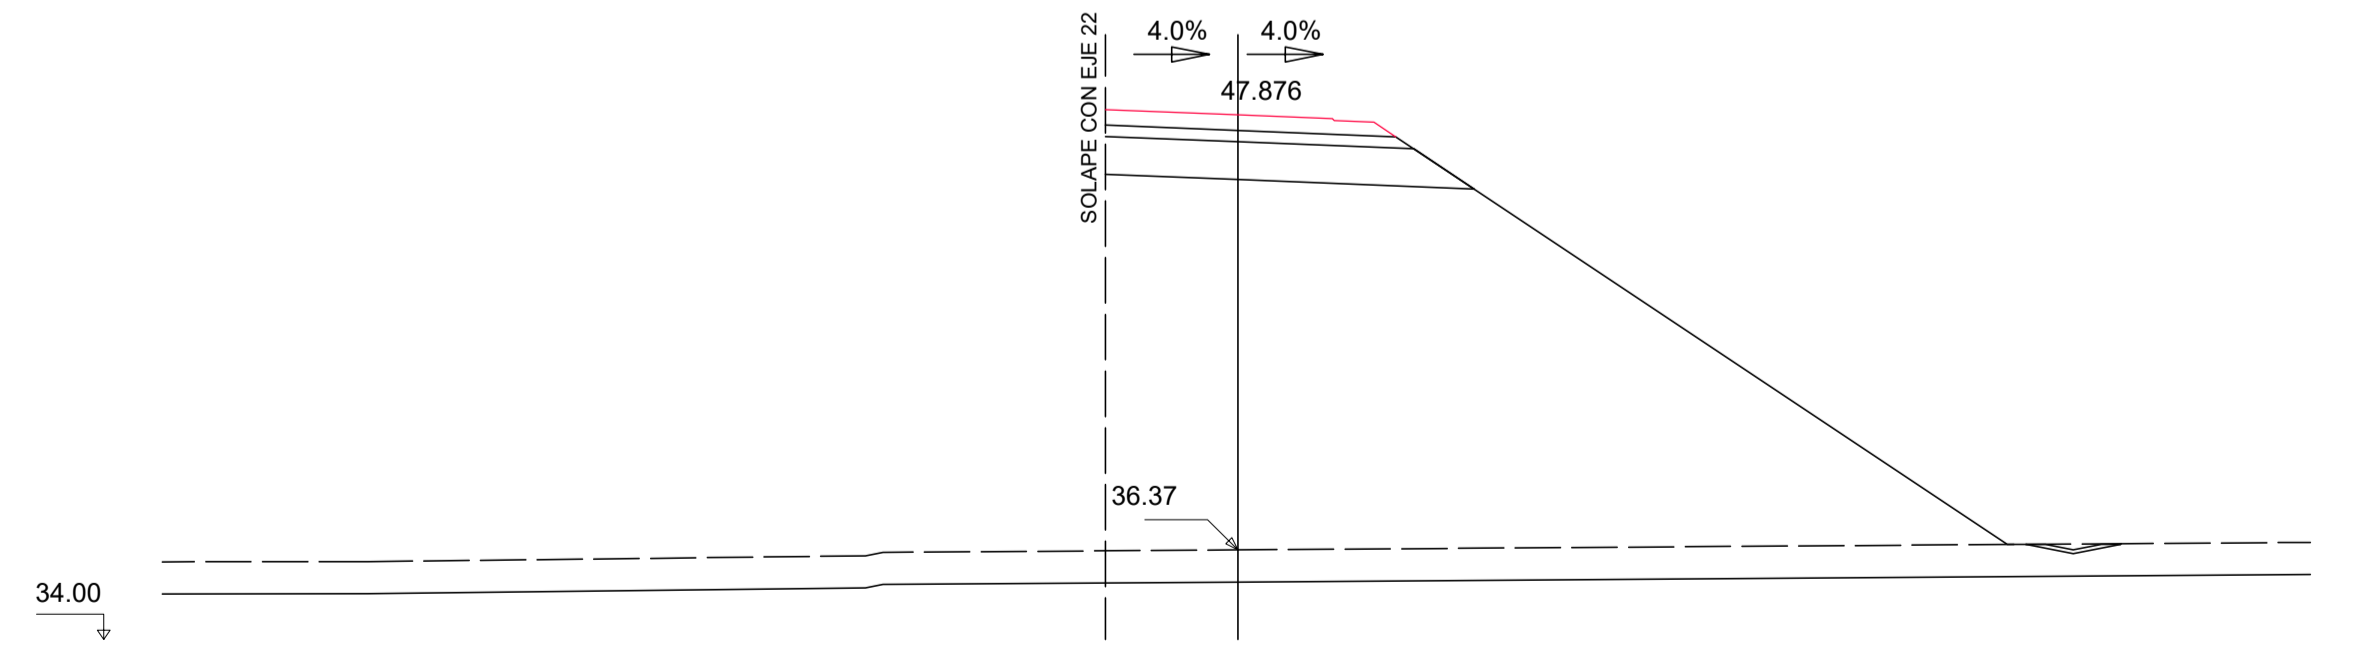


Pk=0+298.117
 S. FIRME = 2.96 m². S. REV CUN GUARDA = 0.20 m².
 S. SUELO ADEC = 8.95 m². S. VEGETAL = 22.84 m².
 S. SUELO S-EST3 = 2.37 m².
 S. TERRAPLEN = 184.32 m².


MONO DE EJES
SIN ESCALA




EJE 51 (HOJA 01 DE 01)

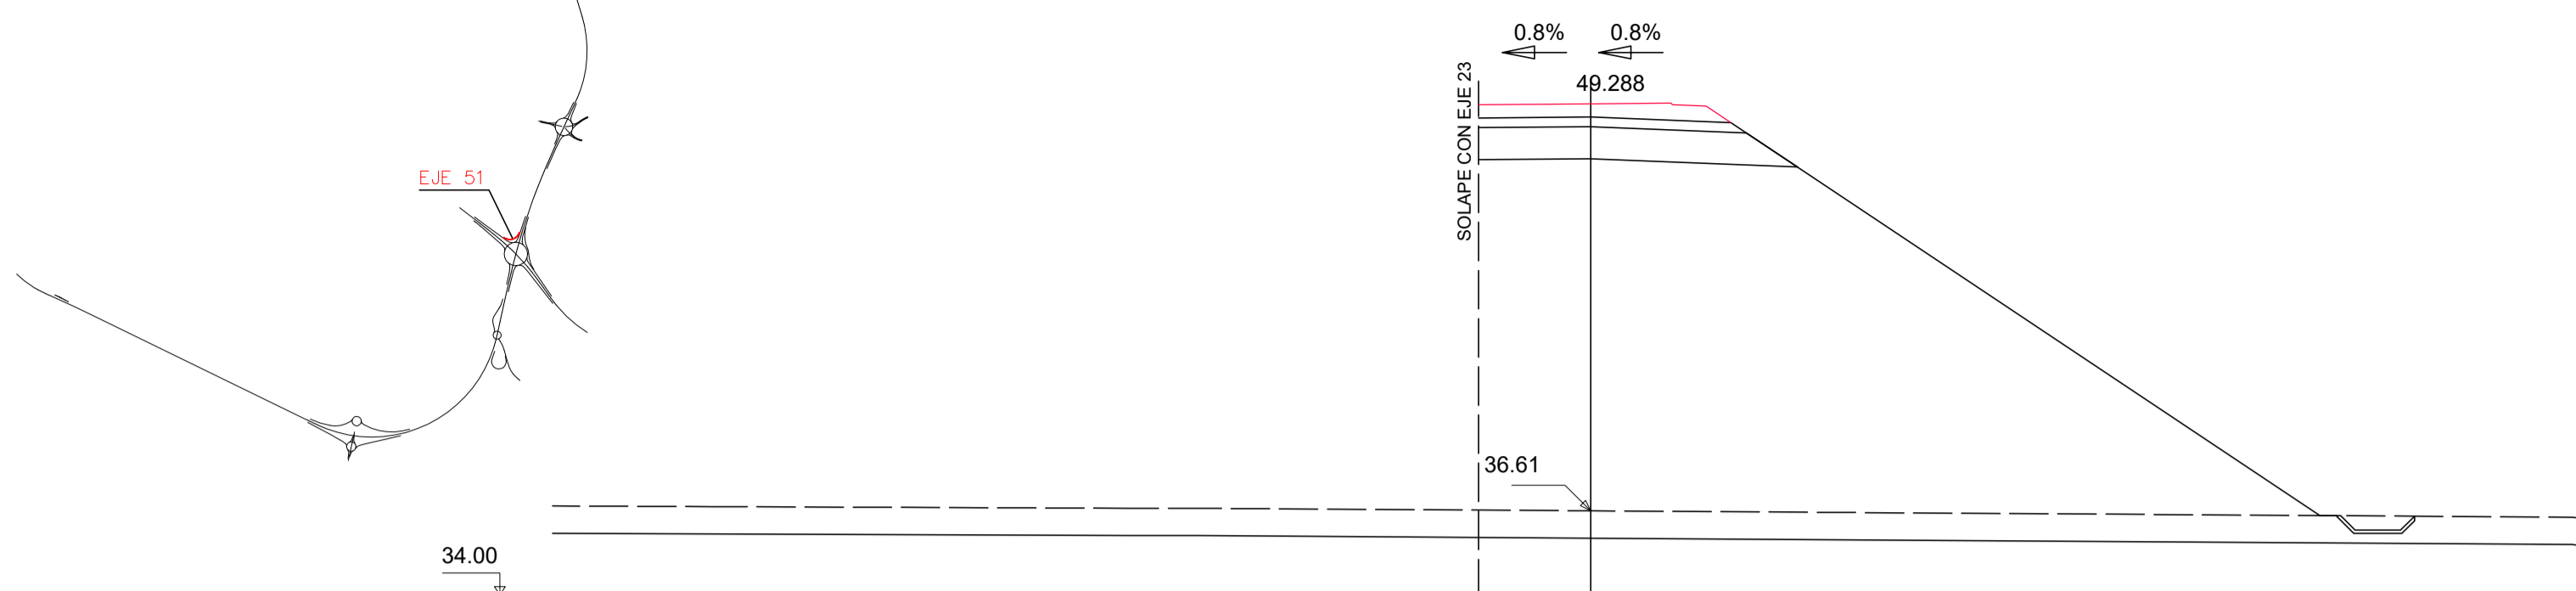


Pk=0+000
 S. FIRME = 3.33 m² S. REV CUN GUARDA = 0.28 m².
 S. SUELO ADEC = 9.15 m² S. VEGETAL = 24.80 m².
 S. SUELO S-EST3 = 2.43 m².
 S. TERRAPLEN = 219.54 m².

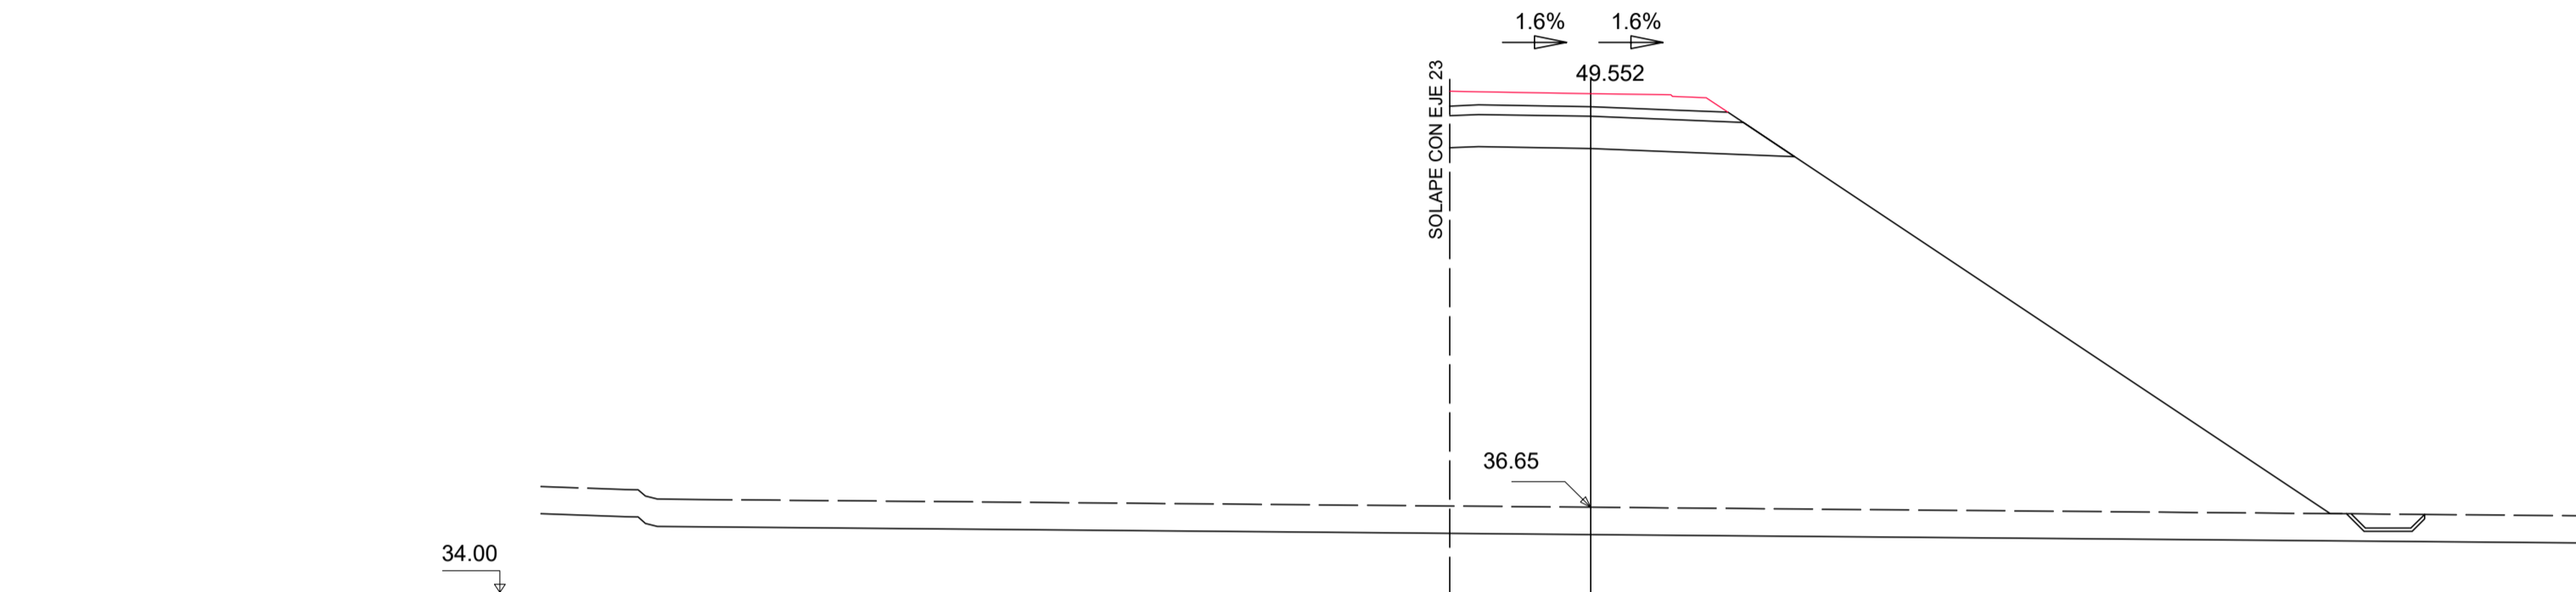


Pk=0+020
 S. FIRME = 3.53 m² S. REV CUN GUARDA = 0.27 m².
 S. SUELO ADEC = 9.95 m² S. VEGETAL = 25.82 m².
 S. SUELO S-EST3 = 2.67 m².
 S. TERRAPLEN = 236.12 m².

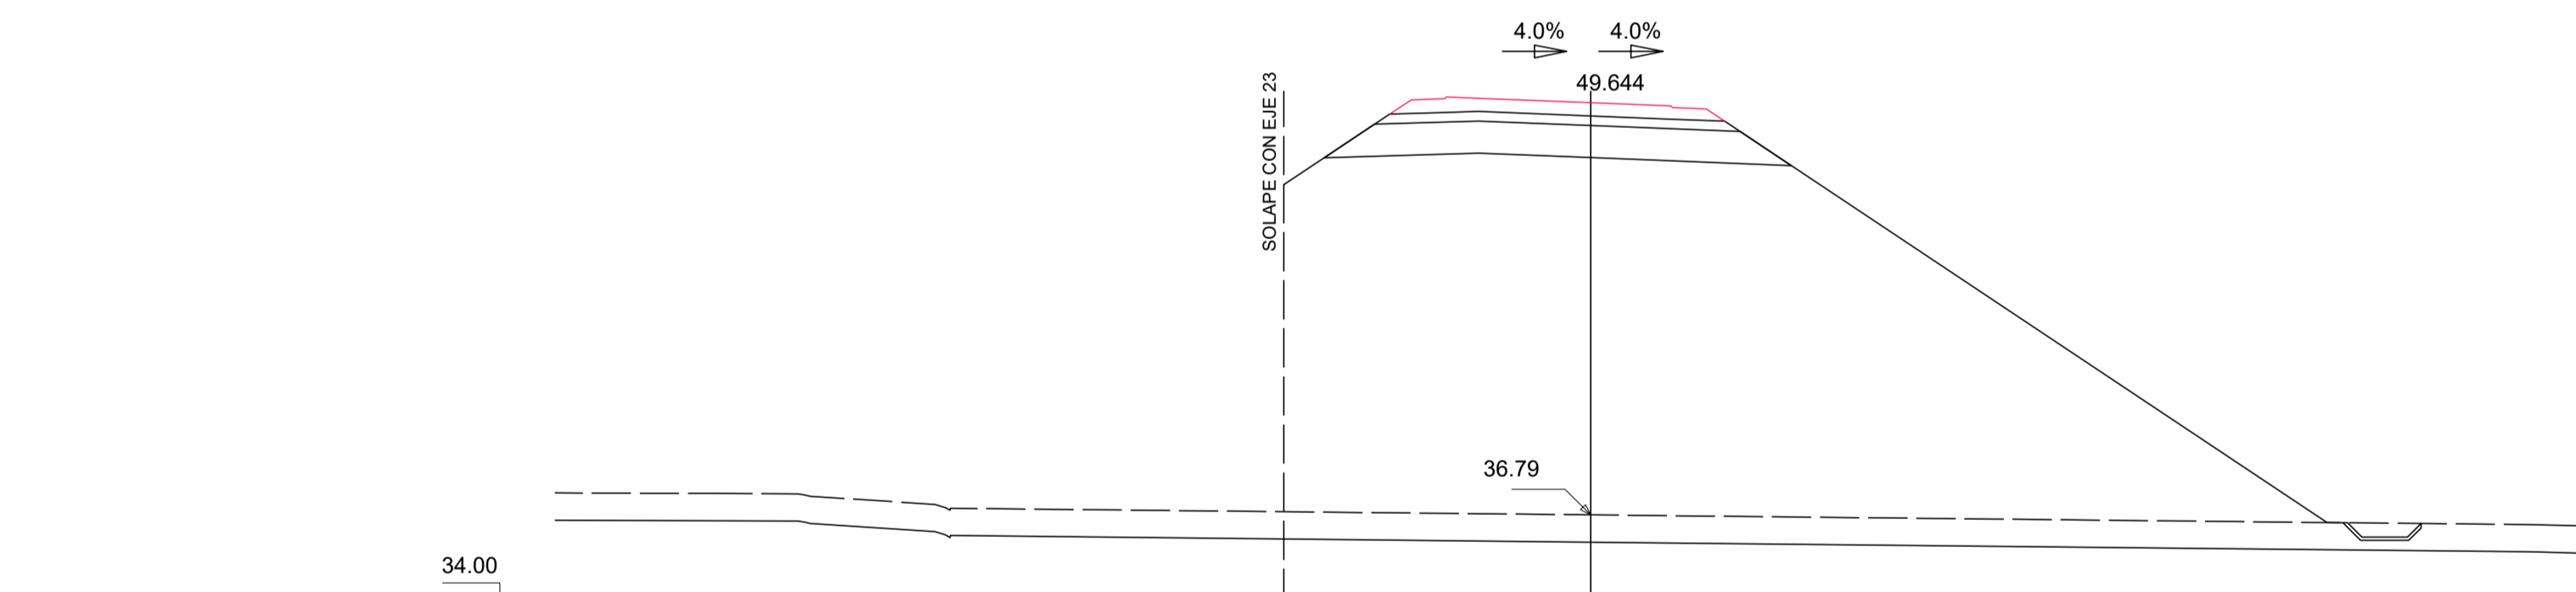


Pk=0+040
 S. FIRME = 4.02 m² S. REV CUN GUARDA = 0.27 m².
 S. SUELO ADEC = 12.97 m² S. VEGETAL = 30.13 m².
 S. SUELO S-EST3 = 3.27 m².
 S. TERRAPLEN = 295.75 m².

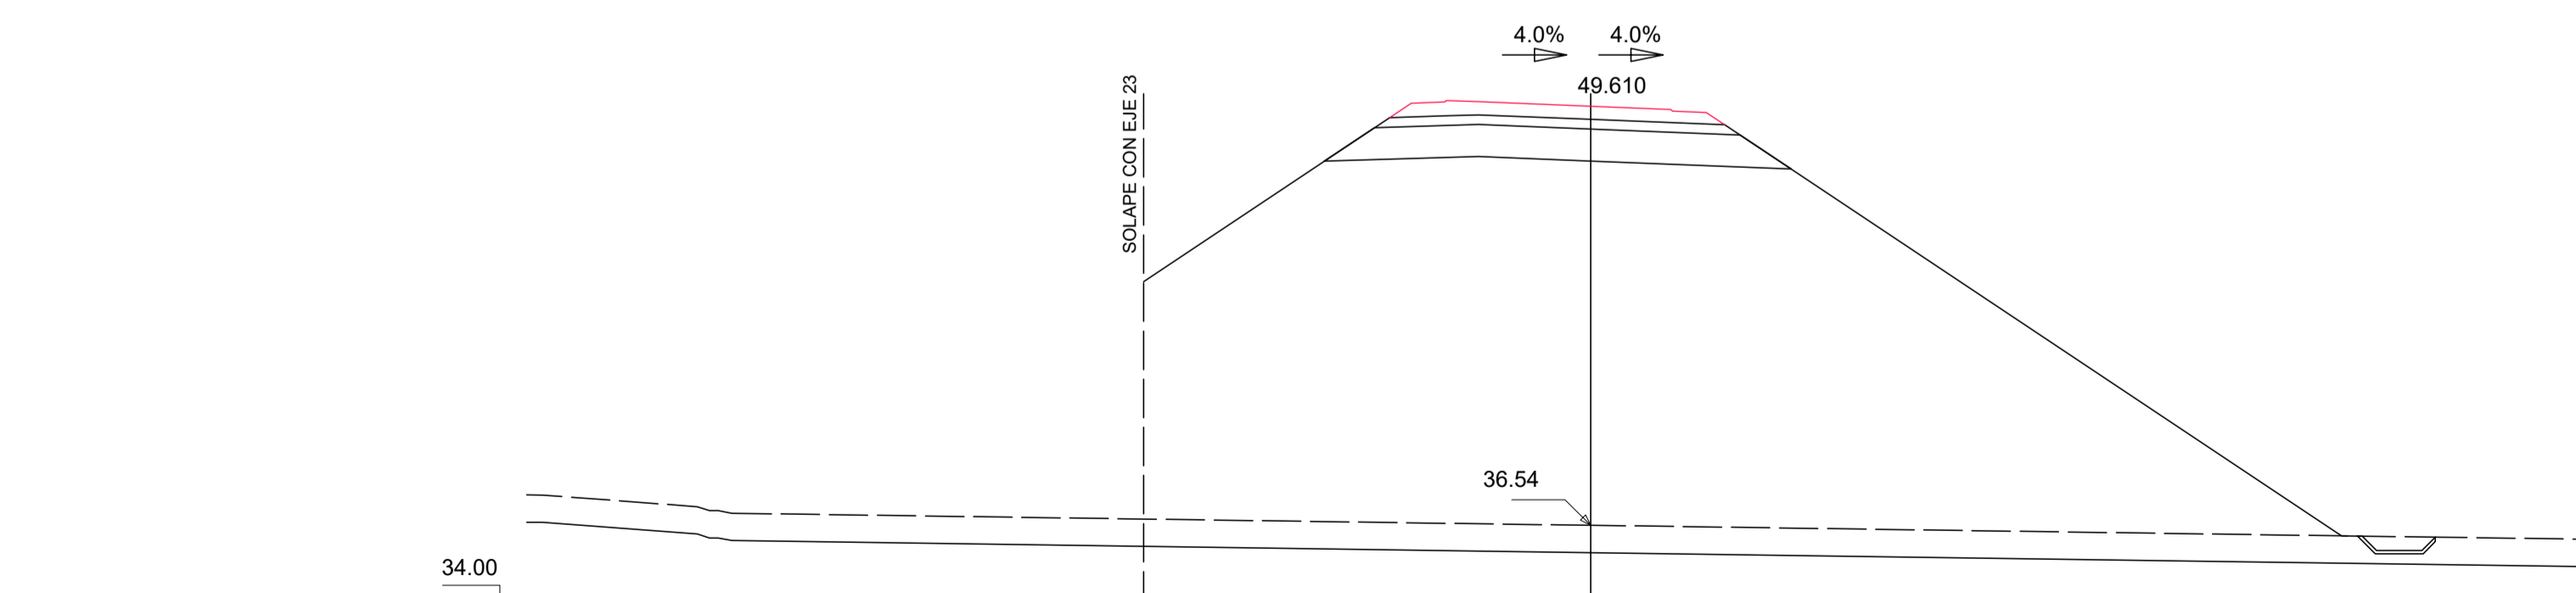


Pk=0+060
 S. FIRME = 4.02 m² S. REV CUN GUARDA = 0.27 m².
 S. SUELO ADEC = 12.97 m² S. VEGETAL = 34.22 m².
 S. SUELO S-EST3 = 3.27 m².
 S. TERRAPLEN = 346.45 m².

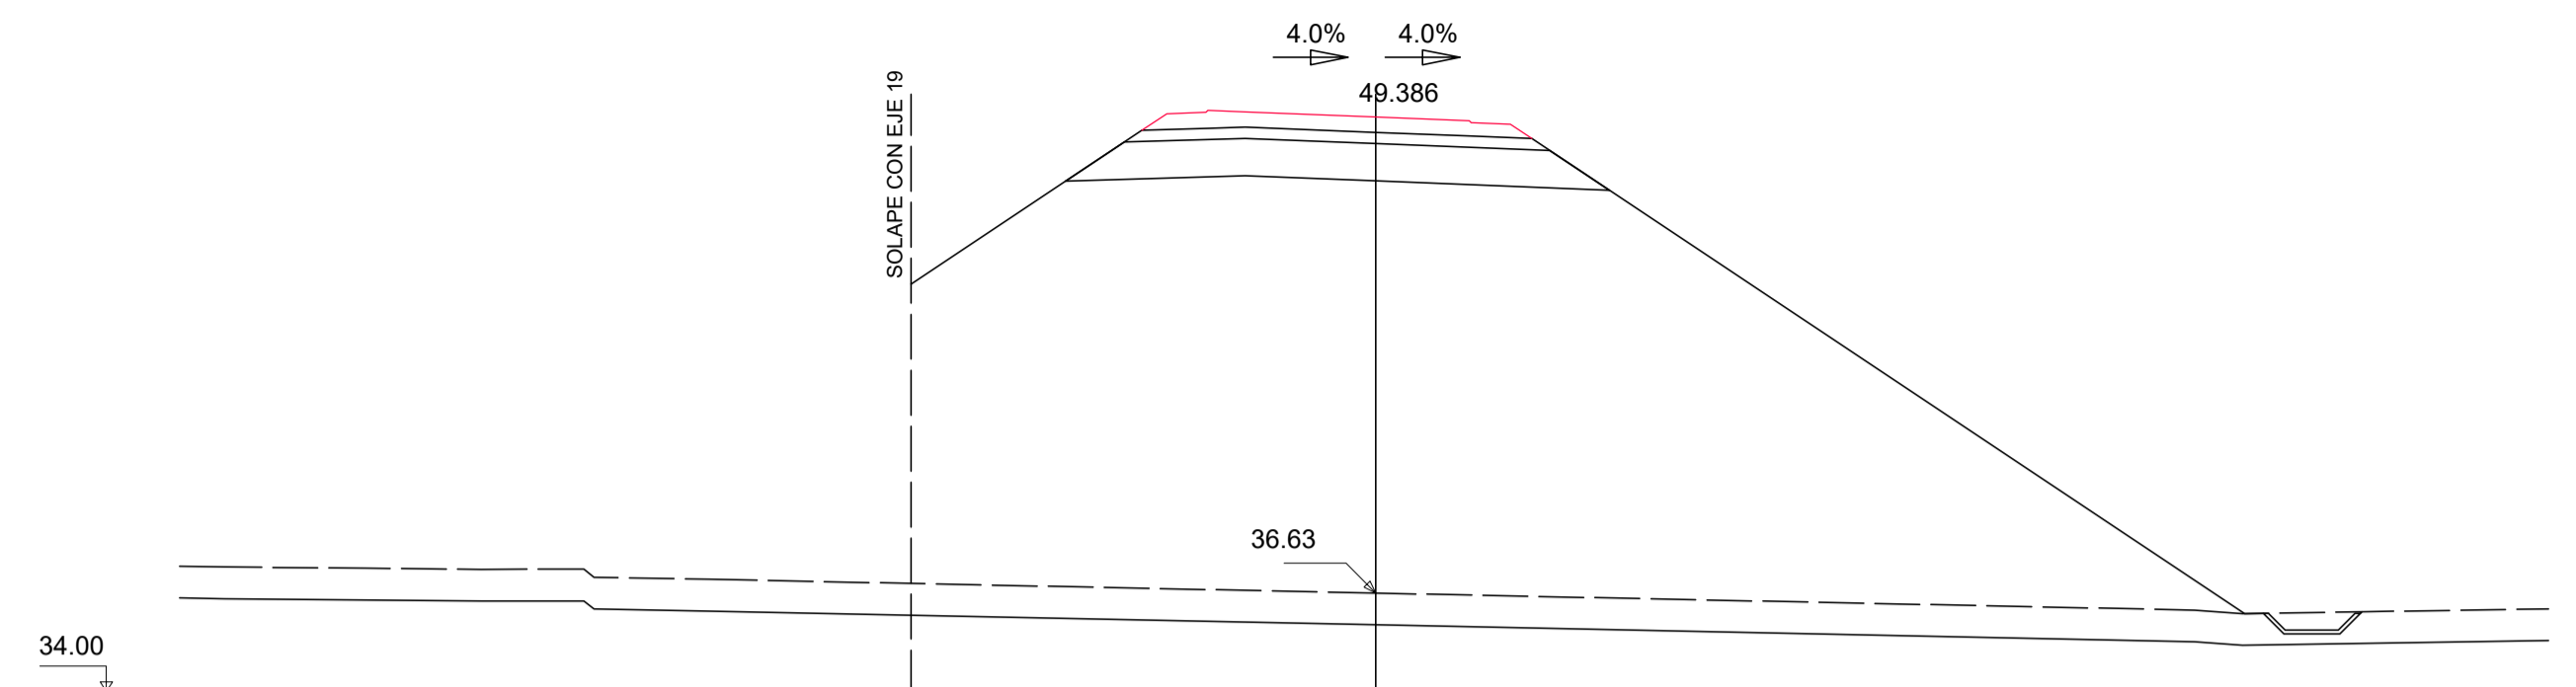


Pk=0+080
 S. FIRME = 4.02 m² S. REV CUN GUARDA = 0.29 m².
 S. SUELO ADEC = 12.97 m² S. VEGETAL = 33.03 m².
 S. SUELO S-EST3 = 3.27 m².
 S. TERRAPLEN = 323.68 m².

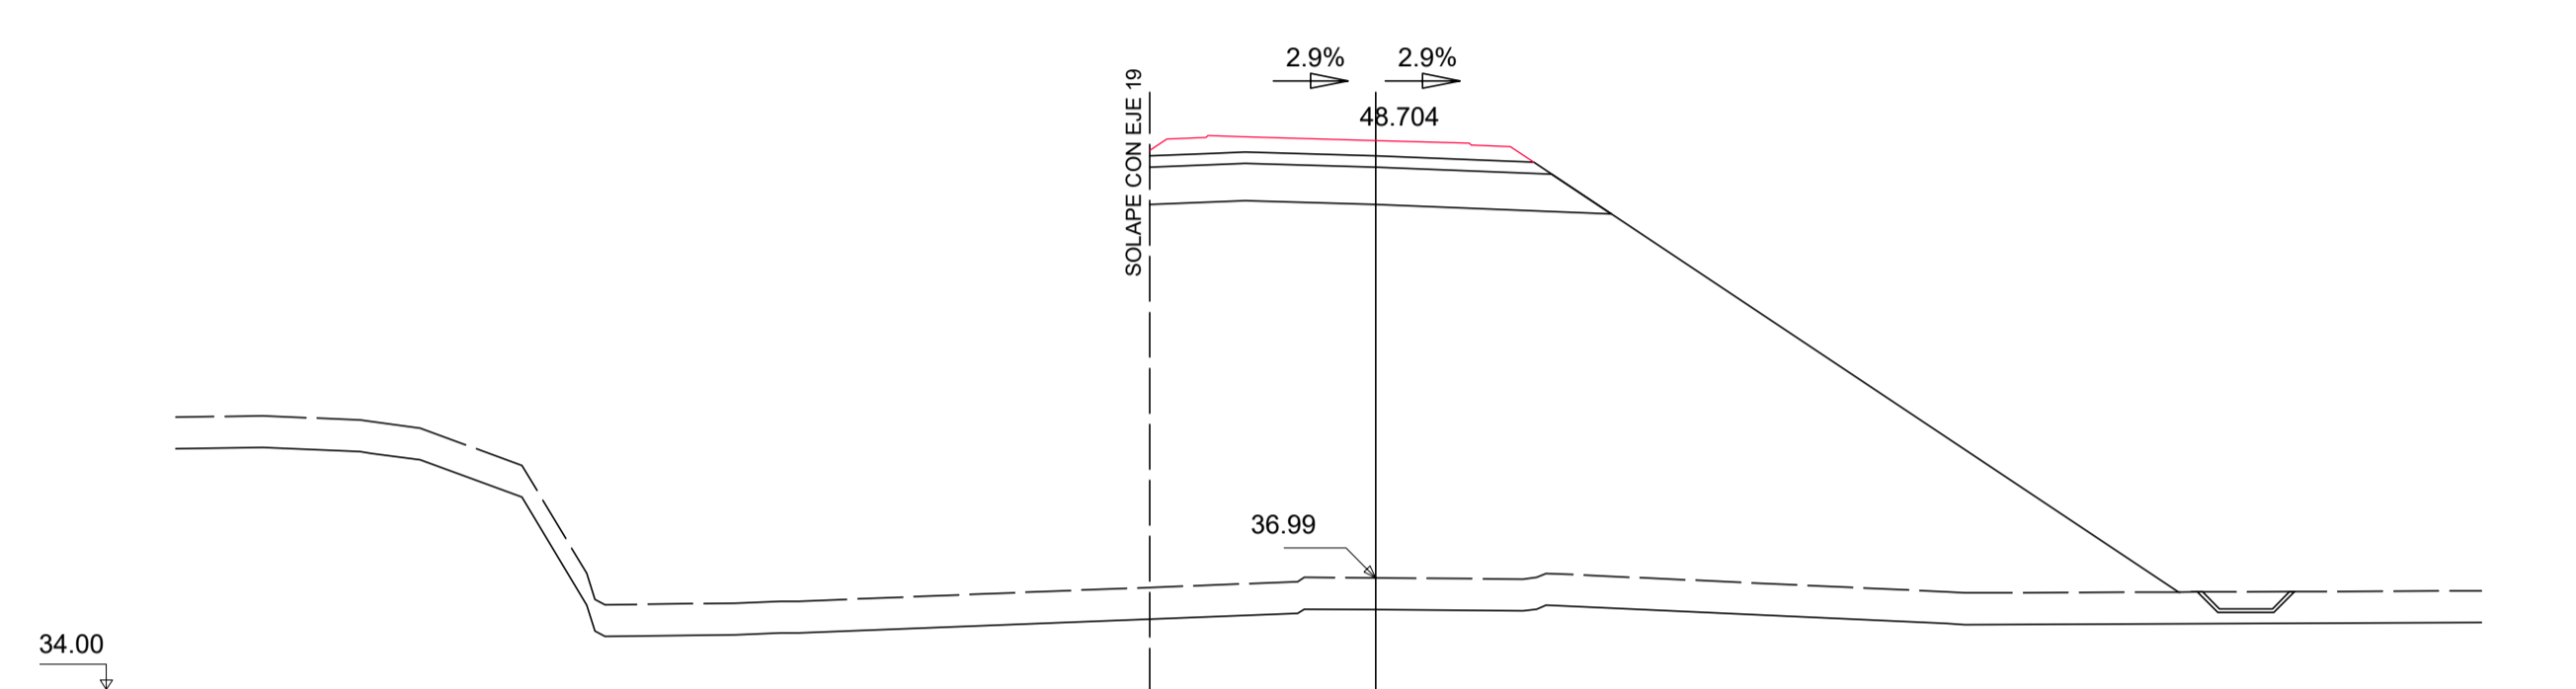



Pk=0+100
 S. FIRME = 4.10 m² S. REV CUN GUARDA = 0.29 m².
 S. SUELO ADEC = 11.56 m² S. VEGETAL = 26.07 m².
 S. SUELO S-EST3 = 3.16 m².
 S. TERRAPLEN = 223.85 m².

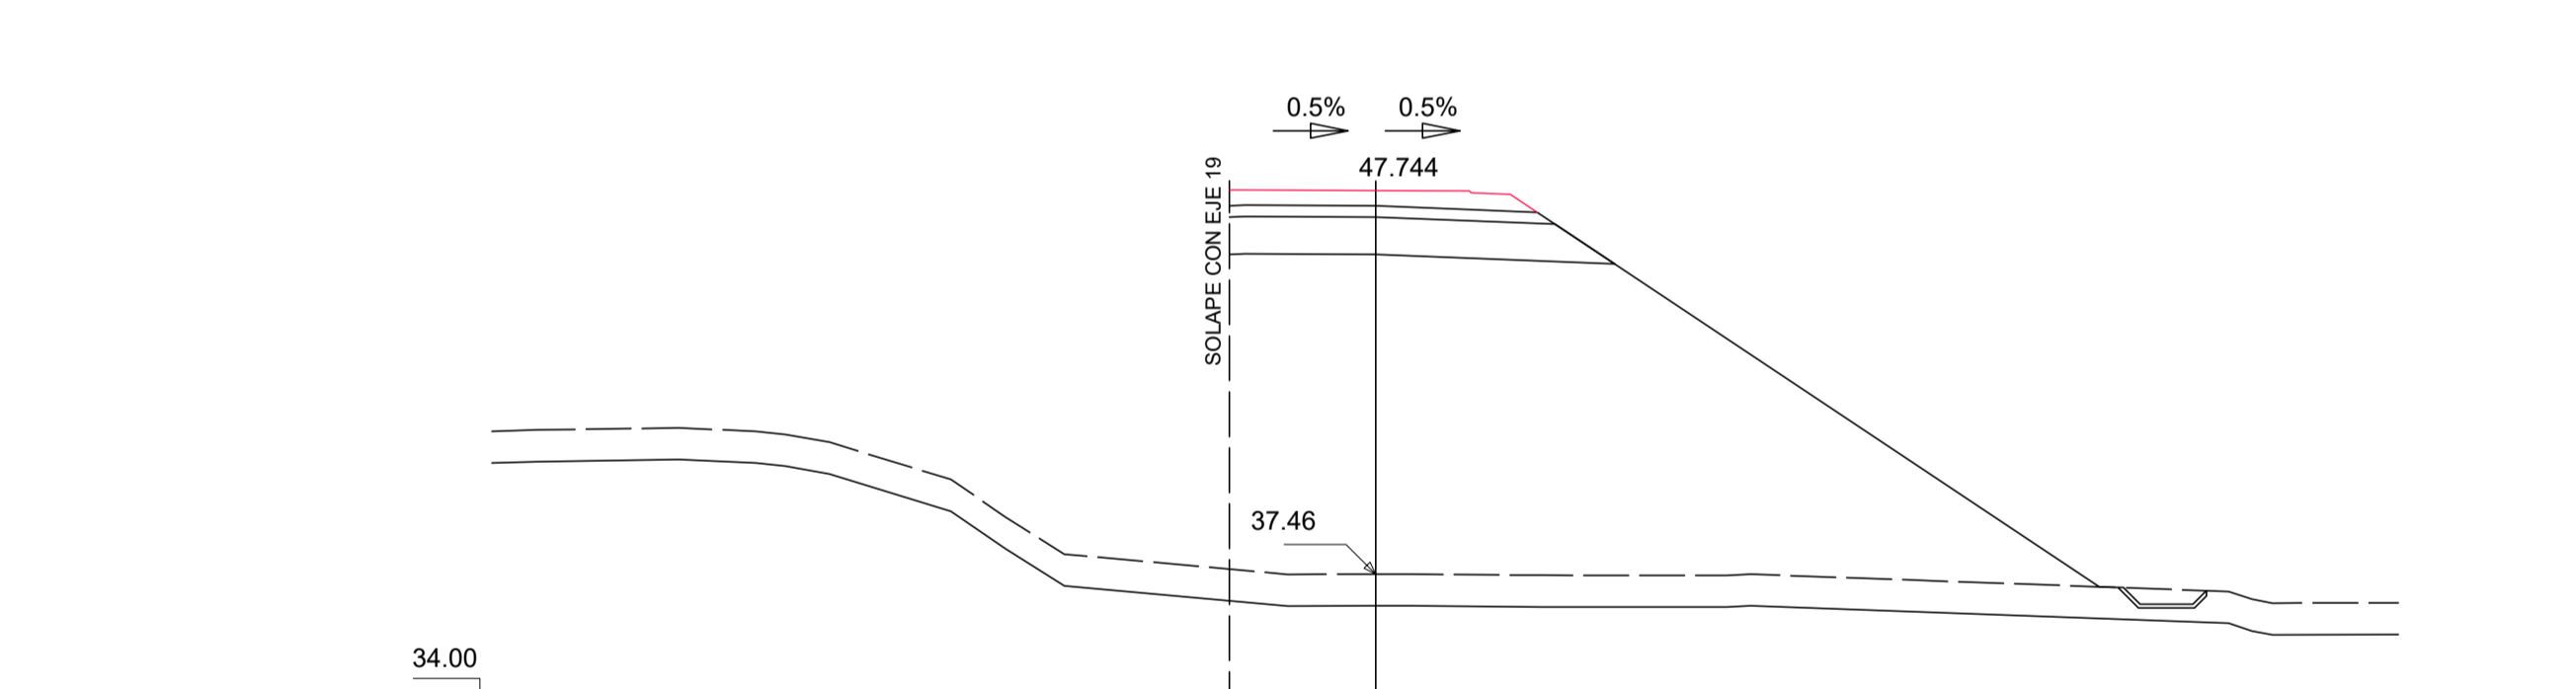

Pk=0+120
 S. FIRME = 3.41 m² S. REV CUN GUARDA = 0.27 m².
 S. SUELO ADEC = 9.52 m² S. VEGETAL = 22.24 m².
 S. SUELO S-EST3 = 2.54 m².
 S. TERRAPLEN = 162.32 m².

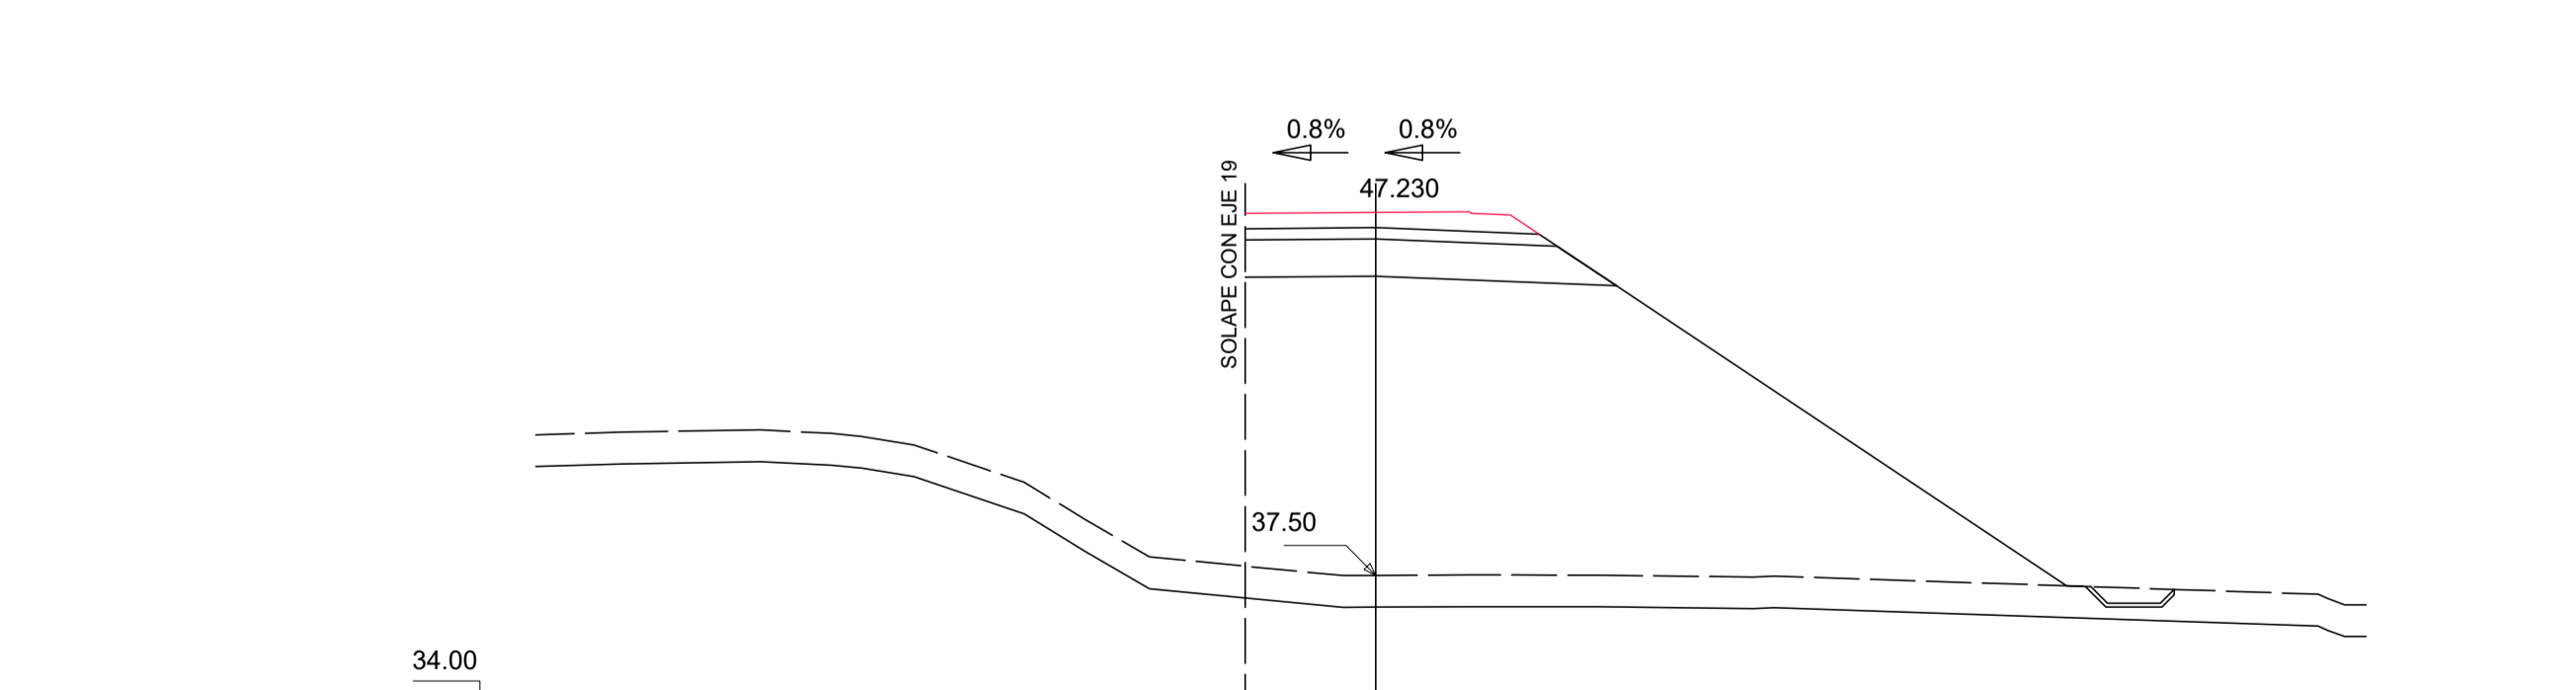


Pk=0+130.668
 S. FIRME = 3.33 m² S. REV CUN GUARDA = 0.27 m².
 S. SUELO ADEC = 9.15 m² S. VEGETAL = 21.15 m².
 S. SUELO S-EST3 = 2.43 m².
 S. TERRAPLEN = 144.94 m².

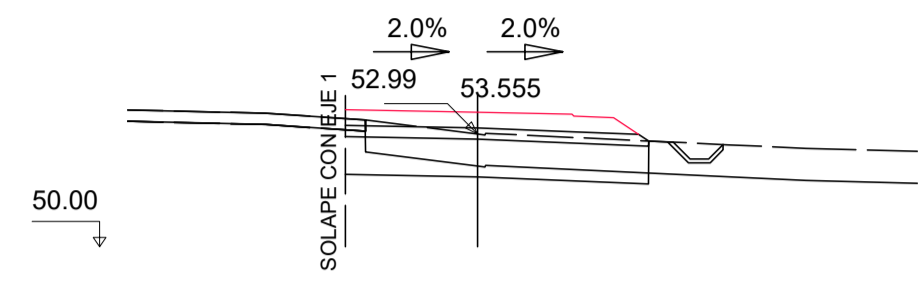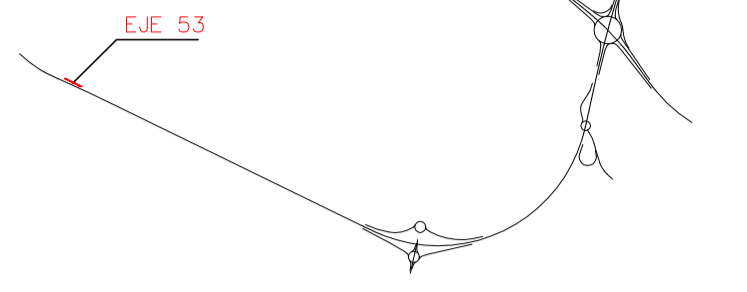


Pk=0+000

S. FIRME = 3.11 m2.	S. TERRAPLEN = 1.13 m2.
S. D TIERRA = 3.29 m2.	S. REV CUN GUARDA = 0.18 m2.
S. SUELO ADEC = 8.02 m2.	S. VEGETAL = 8.04 m2.
S. SUELO S-EST3 = 2.38 m2.	S. DEMOLICION = 0.16 m2.

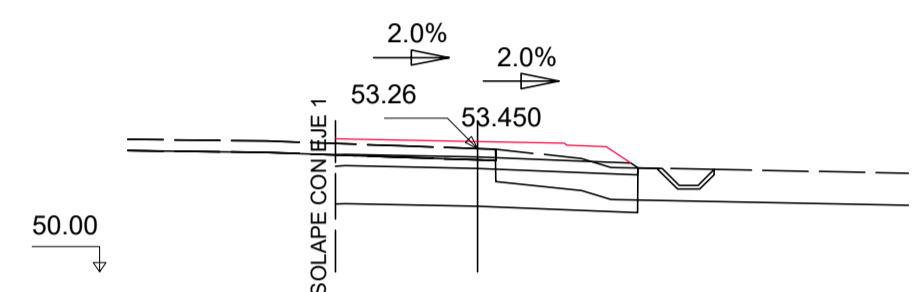


Pk=0+020

S. FIRME = 3.13 m2.	S. TERRAPLEN = 1.13 m2.
S. D TIERRA = 7.21 m2.	S. REV CUN GUARDA = 0.18 m2.
S. SUELO ADEC = 8.00 m2.	S. VEGETAL = 4.91 m2.
S. SUELO S-EST3 = 2.39 m2.	S. DEMOLICION = 1.27 m2.

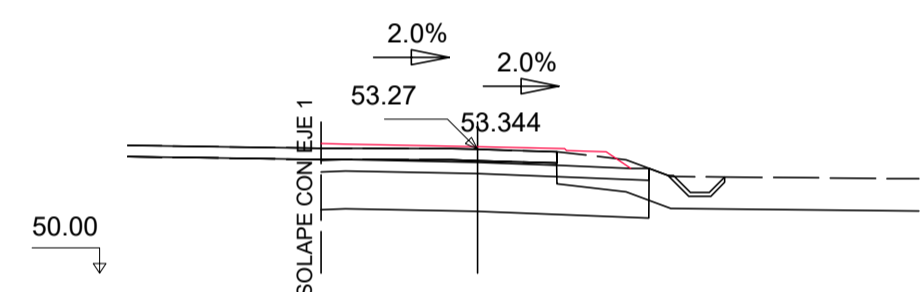


Pk=0+040

S. FIRME = 3.29 m2.	S. TERRAPLEN = 1.14 m2.
S. D TIERRA = 10.02 m2.	S. REV CUN GUARDA = 0.18 m2.
S. SUELO ADEC = 8.67 m2.	S. VEGETAL = 3.77 m2.
S. SUELO S-EST3 = 2.61 m2.	S. DEMOLICION = 1.87 m2.

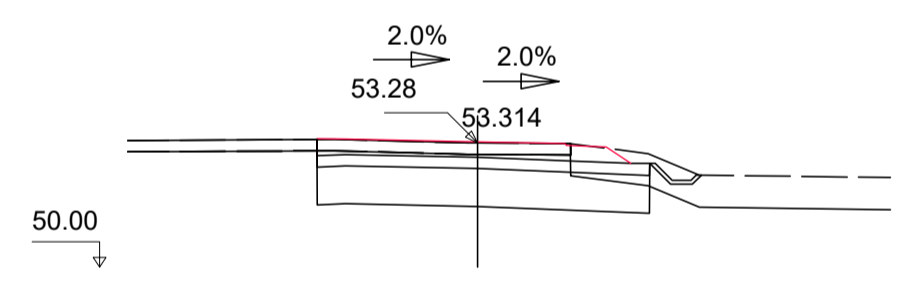

Pk=0+060

S. FIRME = 3.34 m2.	S. SUELO S-EST3 = 2.64 m2.
S. REVES CUNETTA = 0.15 m2.	S. TERRAPLEN = 0.00 m2.
S. D TIERRA = 11.09 m2.	S. VEGETAL = 2.29 m2.
S. SUELO ADEC = 8.80 m2.	S. DEMOLICION = 2.02 m2.

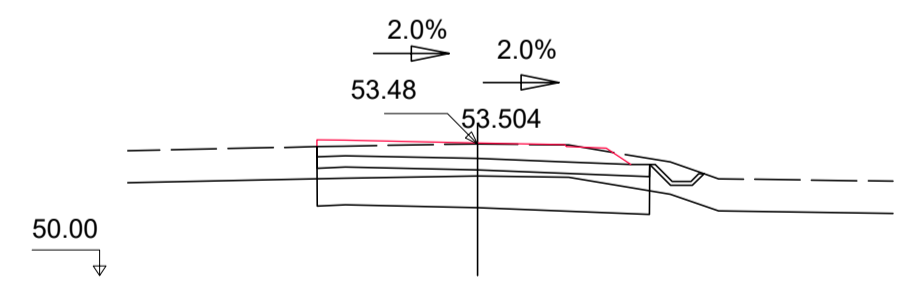

Pk=0+075

S. FIRME = 3.34 m2.	S. SUELO S-EST3 = 2.64 m2.
S. REVES CUNETTA = 0.16 m2.	S. TERRAPLEN = 0.00 m2.
S. D TIERRA = 6.96 m2.	S. VEGETAL = 8.06 m2.
S. SUELO ADEC = 8.80 m2.	