

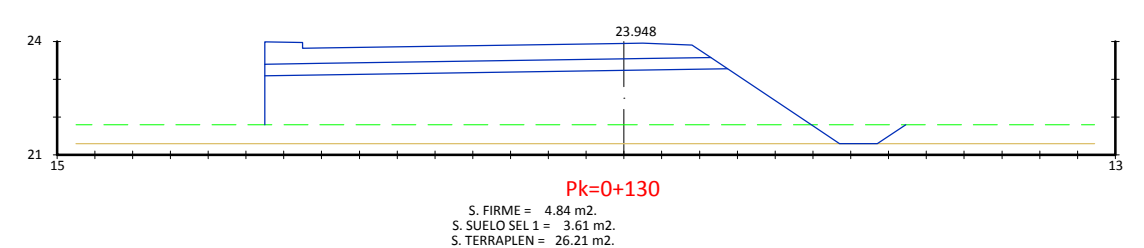
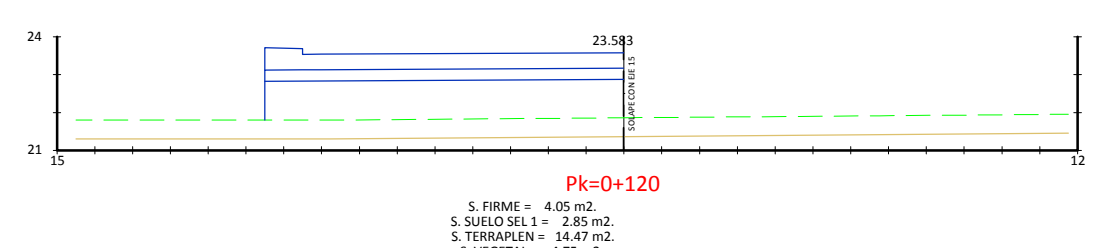
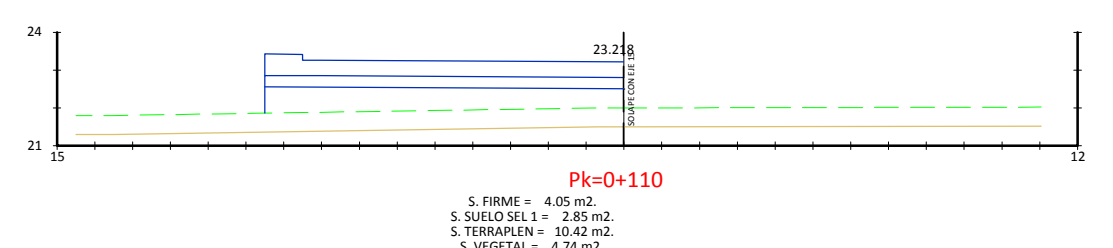
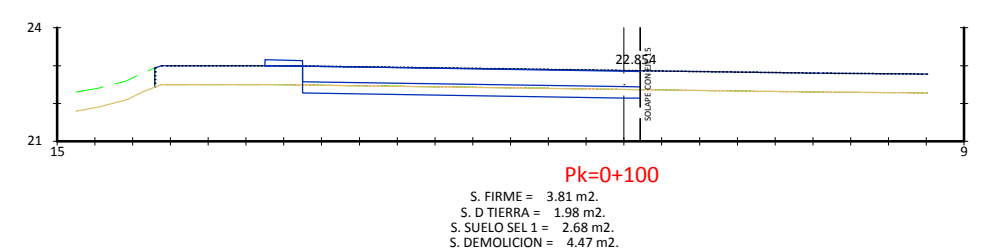
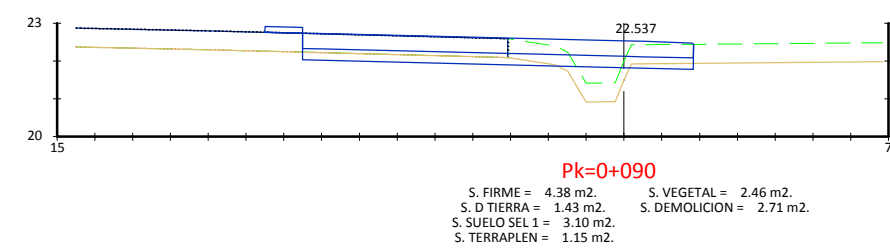
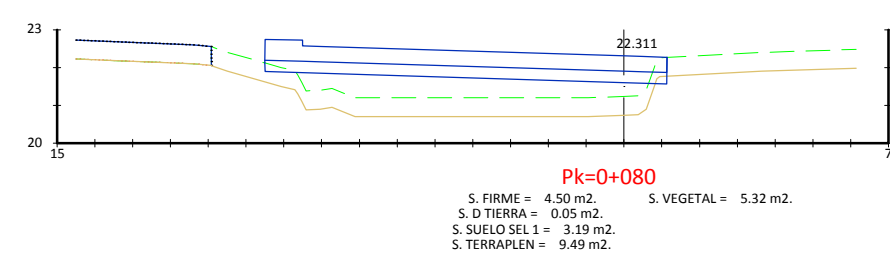
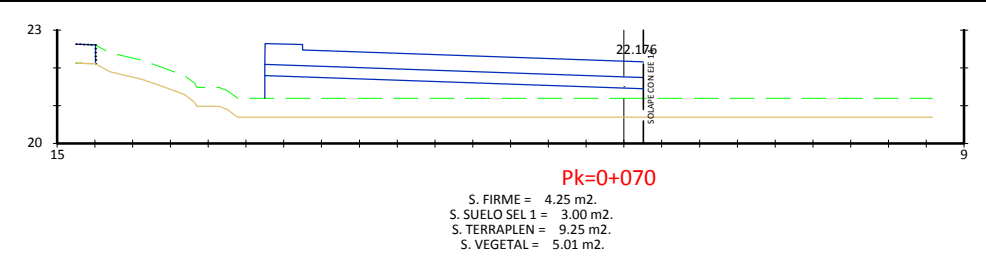
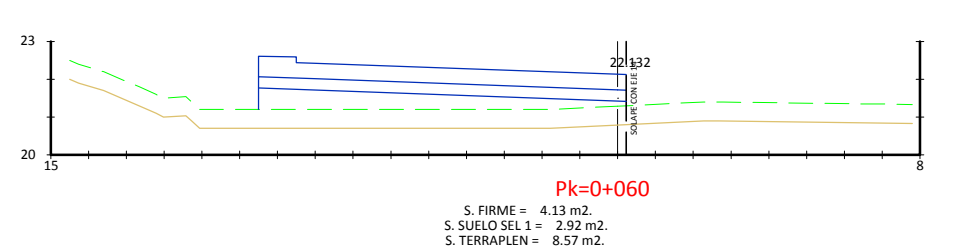
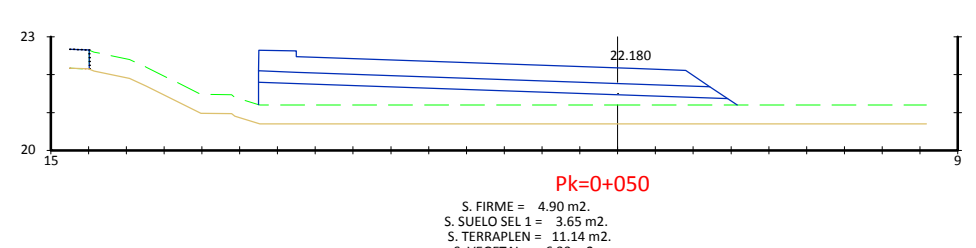
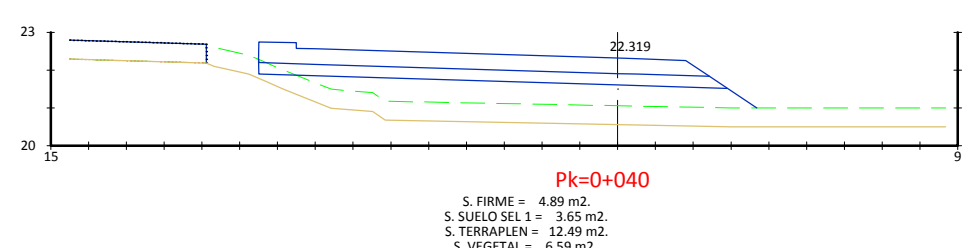
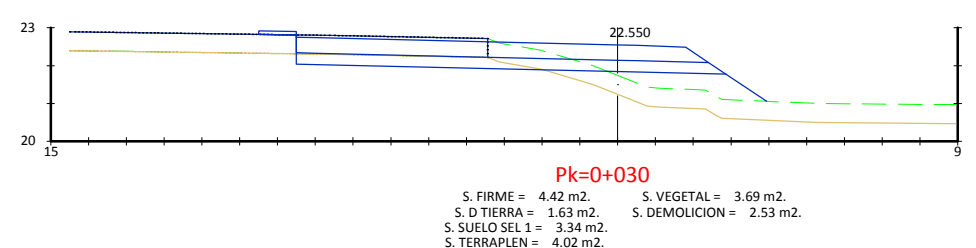
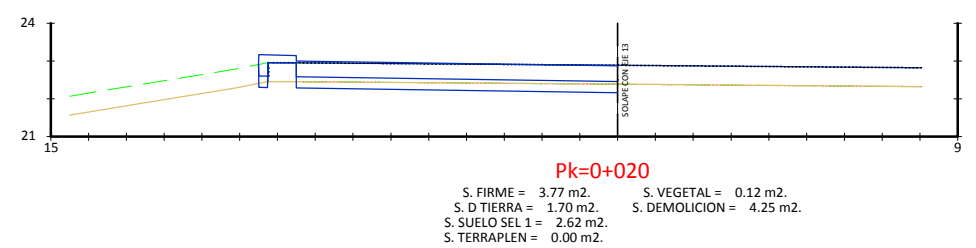
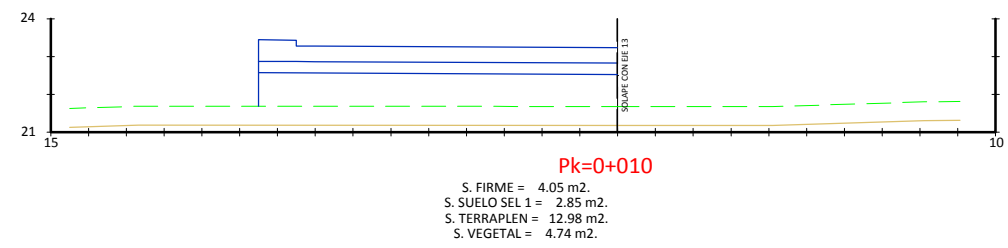



EJE 1

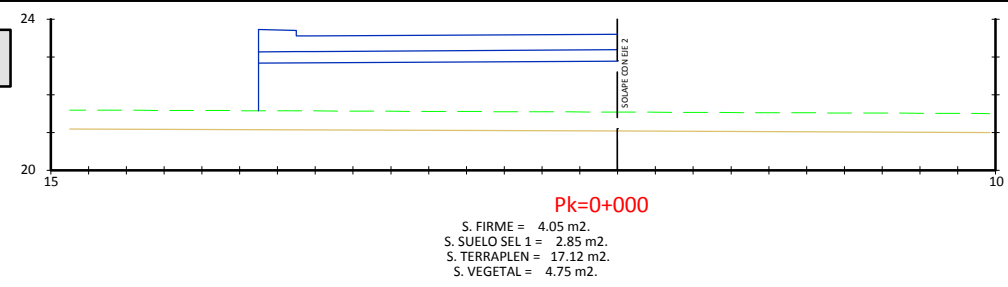


EJE 1

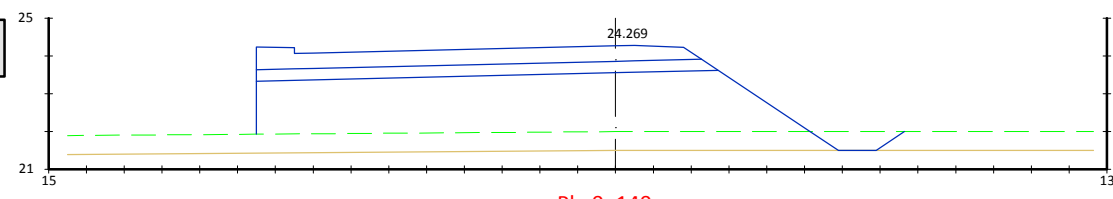


Pk=0+140
 S. FIRME = 4.83 m2.
 S. SUELO SEL 1 = 3.60 m2.
 S. TERRAPLEN = 28.05 m2.
 S. VEGETAL = 8.57 m2.

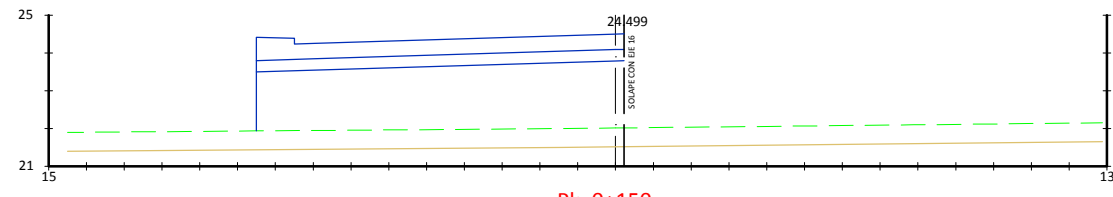


Pk=0+150
 S. FIRME = 4.16 m2.
 S. SUELO SEL 1 = 2.92 m2.
 S. TERRAPLEN = 21.11 m2.
 S. VEGETAL = 4.86 m2.

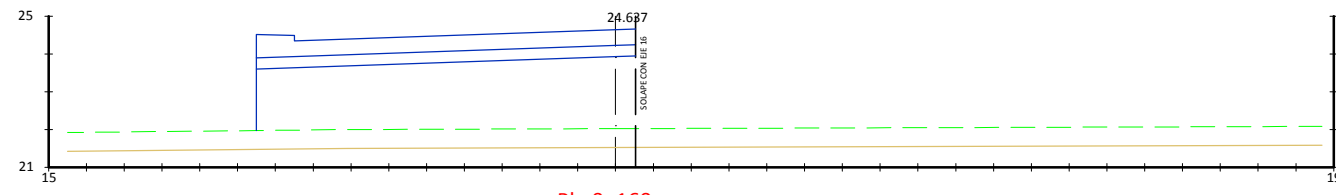


Pk=0+160
 S. FIRME = 4.29 m2.
 S. SUELO SEL 1 = 3.01 m2.
 S. TERRAPLEN = 22.72 m2.
 S. VEGETAL = 5.02 m2.

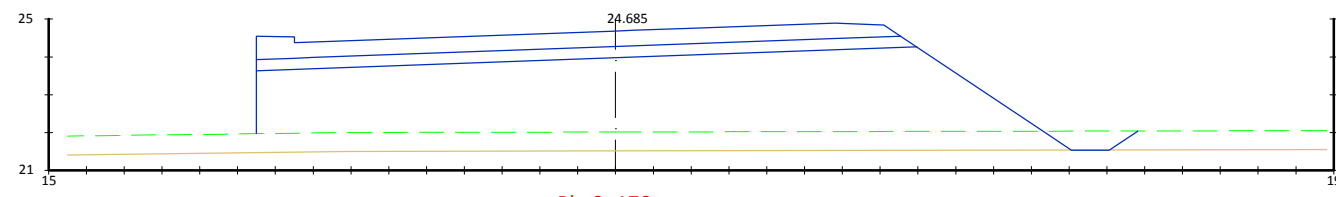


Pk=0+170
 S. FIRME = 6.99 m2. S. VEGETAL = 11.66 m2.
 S. D TIERRA = 0.00 m2.
 S. SUELO SEL 1 = 5.18 m2.
 S. TERRAPLEN = 48.35 m2.

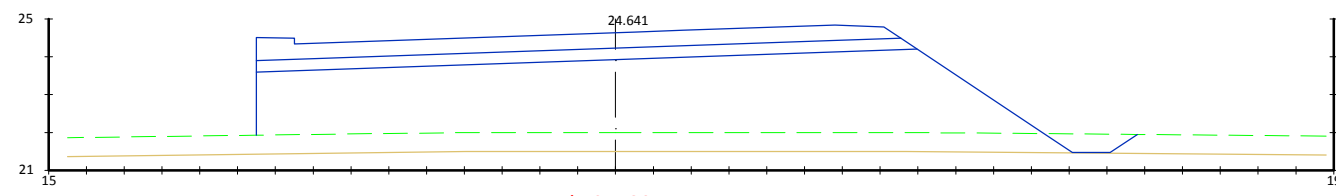


Pk=0+180
 S. FIRME = 6.99 m2.
 S. SUELO SEL 1 = 5.18 m2.
 S. TERRAPLEN = 47.99 m2.
 S. VEGETAL = 11.65 m2.

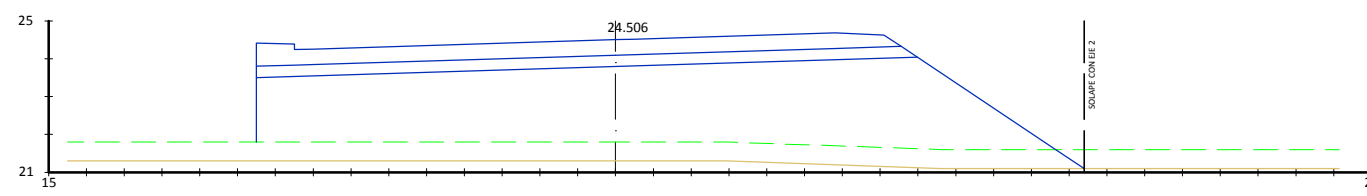


Pk=0+190
 S. FIRME = 6.99 m2.
 S. SUELO SEL 1 = 5.18 m2.
 S. TERRAPLEN = 50.17 m2.
 S. VEGETAL = 10.95 m2.

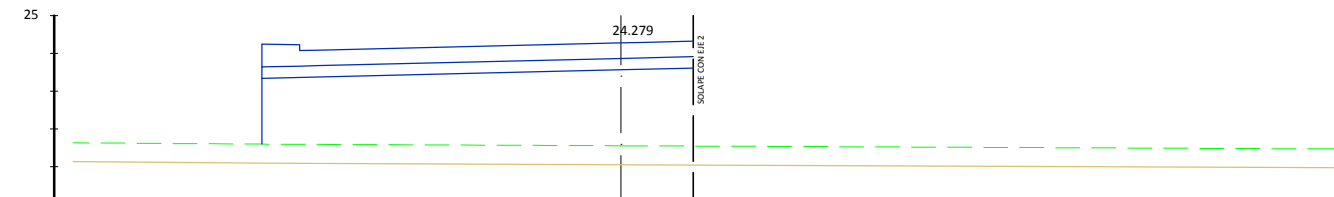


Pk=0+200
 S. FIRME = 4.85 m2.
 S. SUELO SEL 1 = 3.42 m2.
 S. TERRAPLEN = 27.43 m2.
 S. VEGETAL = 5.71 m2.

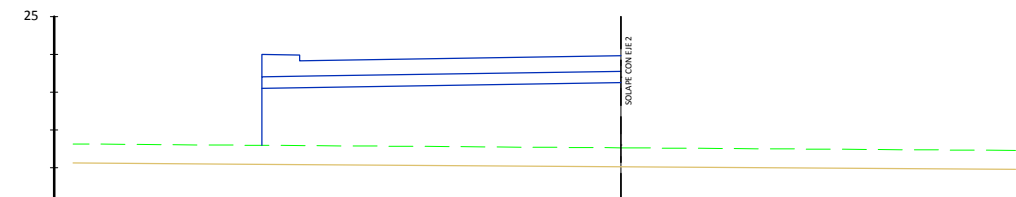


Pk=0+210
 S. FIRME = 4.06 m2.
 S. SUELO SEL 1 = 2.85 m2.
 S. TERRAPLEN = 20.09 m2.
 S. VEGETAL = 4.75 m2.

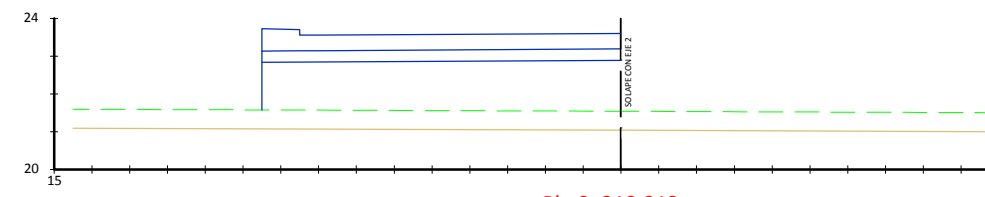


Pk=0+219.912
 S. FIRME = 4.05 m2.
 S. SUELO SEL 1 = 2.85 m2.
 S. TERRAPLEN = 17.12 m2.
 S. VEGETAL = 4.75 m2.

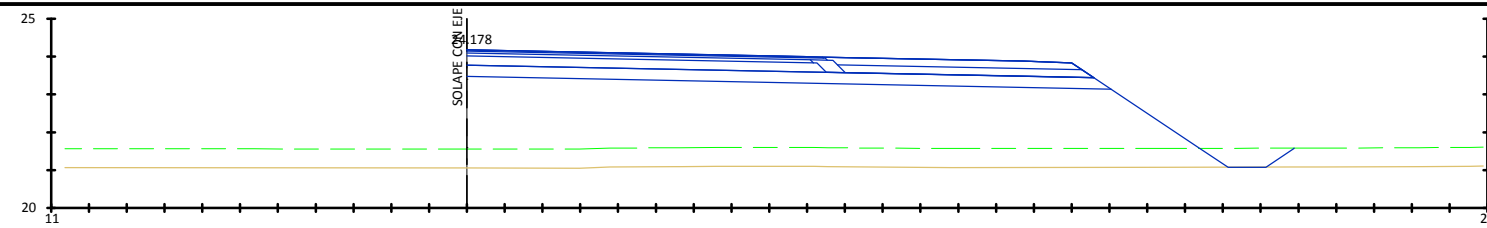


Pk=0+000
 S. D TIERRA = 0.00 m2. S. FIRME = 6.49 m2. S. ZA carril bici = 1.30 m2.
 S. SUELO SEL 1 = 5.05 m2. S. SC = 2.25 m2. S. Bin = 0.48 m2.
 S. TERRAPLEN = 41.40 m2. S. Base = 0.73 m2. S. Surf = 0.28 m2.
 S. VEGETAL = 10.95 m2. S. ZA arcén = 0.17 m2. S. HM carril bici = 1.28 m2.

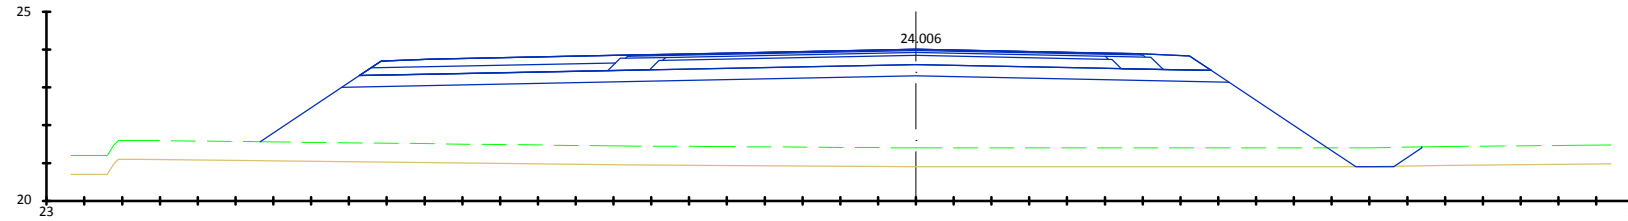


Pk=0+020
 S. D TIERRA = 0.00 m2. S. FIRME = 8.73 m2. S. ZA carril bici = 1.30 m2. S. Rellenos = 0.46 m2.
 S. SUELO SEL 1 = 6.90 m2. S. SC = 2.94 m2. S. Bin = 0.68 m2.
 S. TERRAPLEN = 59.16 m2. S. Base = 0.94 m2. S. Surf = 0.41 m2.
 S. VEGETAL = 15.37 m2. S. ZA arcén = 0.73 m2. S. HM carril bici = 1.28 m2.

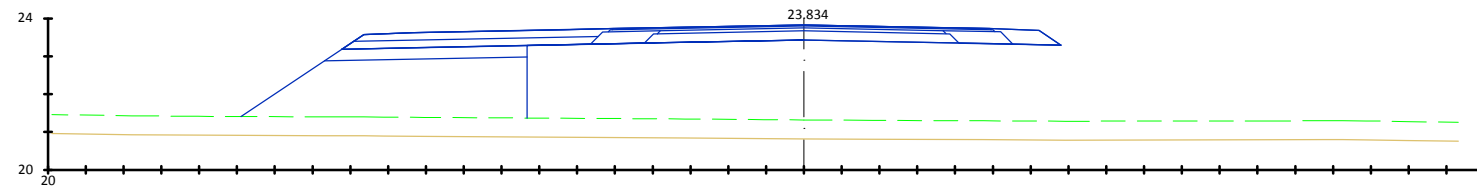


Pk=0+040
 S. SUELO SEL 1 = 1.54 m2. S. SC = 1.94 m2. S. Bin = 0.51 m2.
 S. TERRAPLEN = 13.70 m2. S. Base = 0.61 m2. S. Surf = 0.30 m2.
 S. VEGETAL = 3.78 m2. S. ZA arcén = 0.93 m2. S. HM carril bici = 1.28 m2.
 S. FIRME = 7.33 m2. S. ZA carril bici = 1.30 m2. S. Rellenos = 0.46 m2.

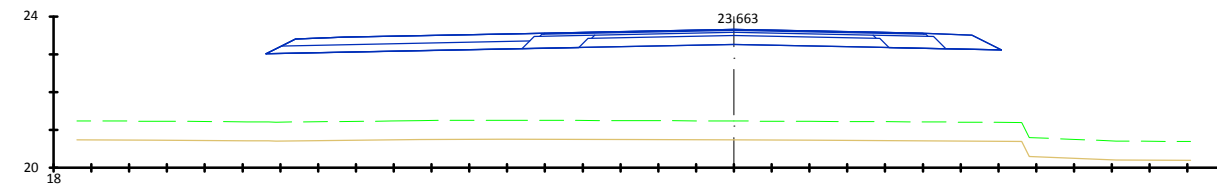


Pk=0+060
 S. FIRME = 7.42 m2. S. ZA carril bici = 1.33 m2. S. Rellenos = 0.50 m2.
 S. SC = 1.91 m2. S. Bin = 0.51 m2.
 S. Base = 0.60 m2. S. Surf = 0.30 m2.
 S. ZA arcén = 0.98 m2. S. HM carril bici = 1.29 m2.

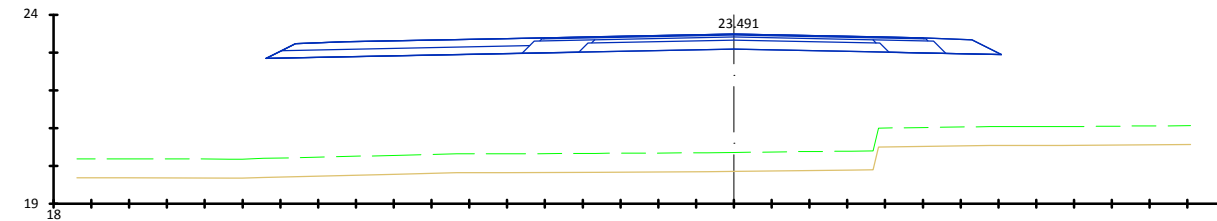


Pk=0+080
 S. FIRME = 7.42 m2. S. ZA carril bici = 1.33 m2. S. Rellenos = 0.50 m2.
 S. SC = 1.91 m2. S. Bin = 0.51 m2.
 S. Base = 0.60 m2. S. Surf = 0.30 m2.
 S. ZA arcén = 0.98 m2. S. HM carril bici = 1.29 m2.

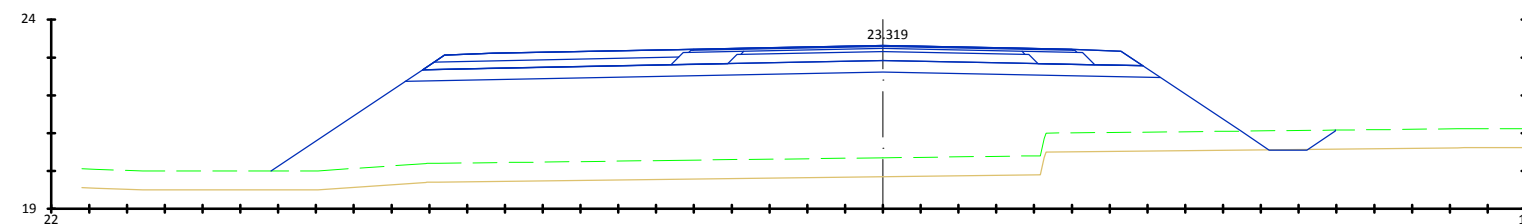


Pk=0+100
 S. D TIERRA = 0.01 m2. S. FIRME = 7.34 m2. S. ZA carril bici = 1.30 m2. S. Rellenos = 0.46 m2.
 S. SUELO SEL 1 = 5.86 m2. S. SC = 1.91 m2. S. Bin = 0.51 m2.
 S. TERRAPLEN = 60.81 m2. S. Base = 0.60 m2. S. Surf = 0.30 m2.
 S. VEGETAL = 14.08 m2. S. ZA arcén = 0.98 m2. S. HM carril bici = 1.28 m2.

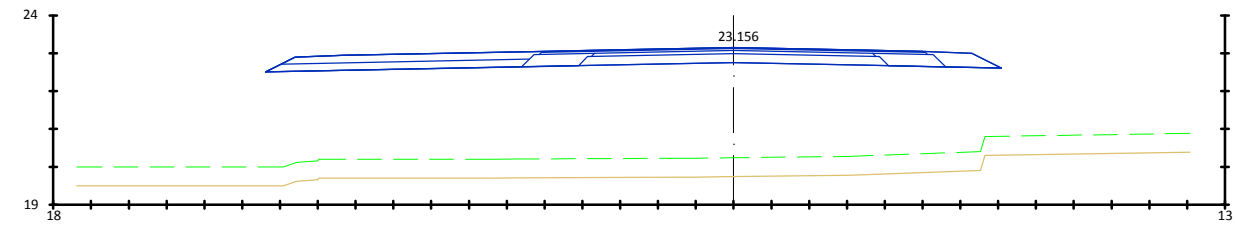


Pk=0+120
 S. FIRME = 7.42 m². S. ZA carril bici = 1.33 m². S. Rellenos = 0.50 m².
 S. SC = 1.91 m². S. Bin = 0.51 m².
 S. Base = 0.60 m². S. Surf = 0.30 m².
 S. ZA arcén = 0.98 m². S. HM carril bici = 1.29 m².

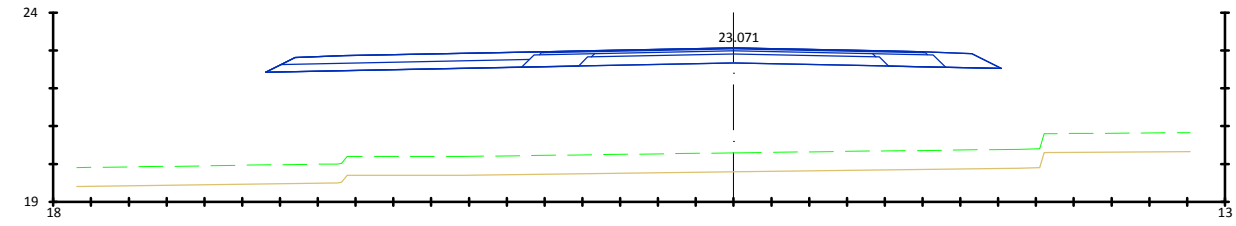


Pk=0+140
 S. FIRME = 7.42 m². S. ZA carril bici = 1.33 m². S. Rellenos = 0.50 m².
 S. SC = 1.91 m². S. Bin = 0.51 m².
 S. Base = 0.60 m². S. Surf = 0.30 m².
 S. ZA arcén = 0.98 m². S. HM carril bici = 1.29 m².

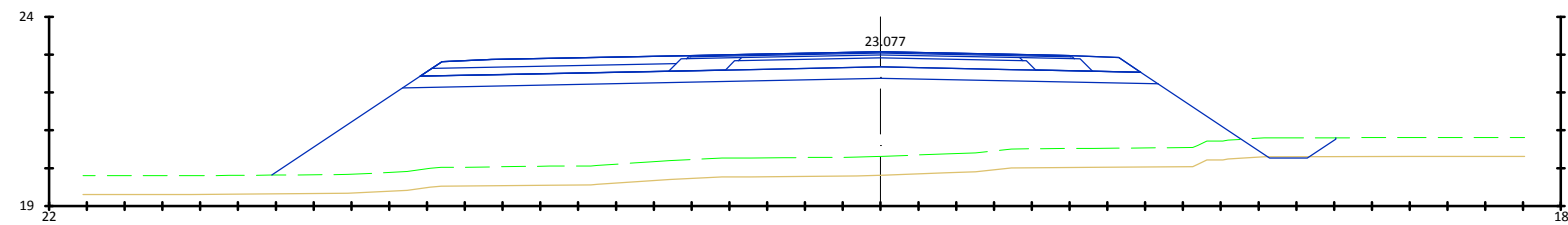




Pk=0+160
 S. D TIERRA = 0.04 m². S. FIRME = 7.34 m². S. ZA carril bici = 1.30 m². S. Rellenos = 0.46 m².
 S. SUELO SEL 1 = 5.86 m². S. SC = 1.91 m². S. Bin = 0.51 m².
 S. TERRAPLEN = 59.06 m². S. Base = 0.60 m². S. Surf = 0.30 m².
 S. VEGETAL = 14.07 m². S. ZA arcén = 0.98 m². S. HM carril bici = 1.28 m².

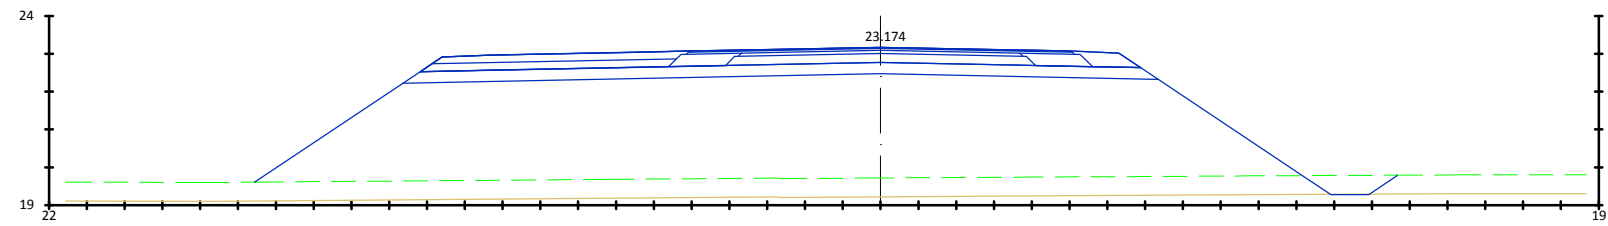


Pk=0+180
 S. D TIERRA = 0.01 m². S. FIRME = 7.34 m². S. ZA carril bici = 1.30 m². S. Rellenos = 0.46 m².
 S. SUELO SEL 1 = 5.86 m². S. SC = 1.91 m². S. Bin = 0.51 m².
 S. TERRAPLEN = 77.41 m². S. Base = 0.60 m². S. Surf = 0.30 m².
 S. VEGETAL = 15.11 m². S. ZA arcén = 0.98 m². S. HM carril bici = 1.28 m².

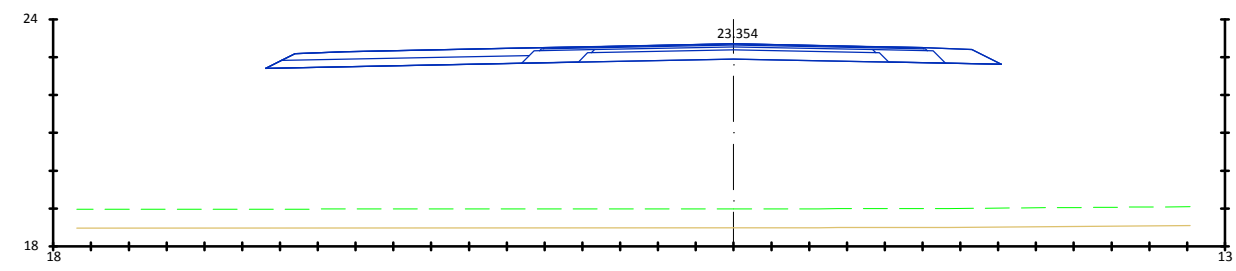


Pk=0+200
 S. FIRME = 7.42 m². S. ZA carril bici = 1.33 m². S. Rellenos = 0.50 m².
 S. SC = 1.91 m². S. Bin = 0.51 m².
 S. Base = 0.60 m². S. Surf = 0.30 m².
 S. ZA arcén = 0.98 m². S. HM carril bici = 1.29 m².

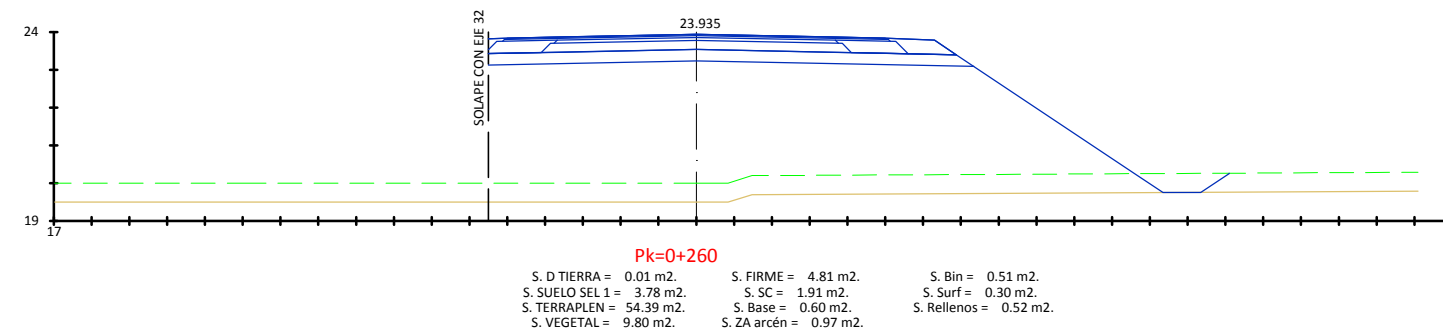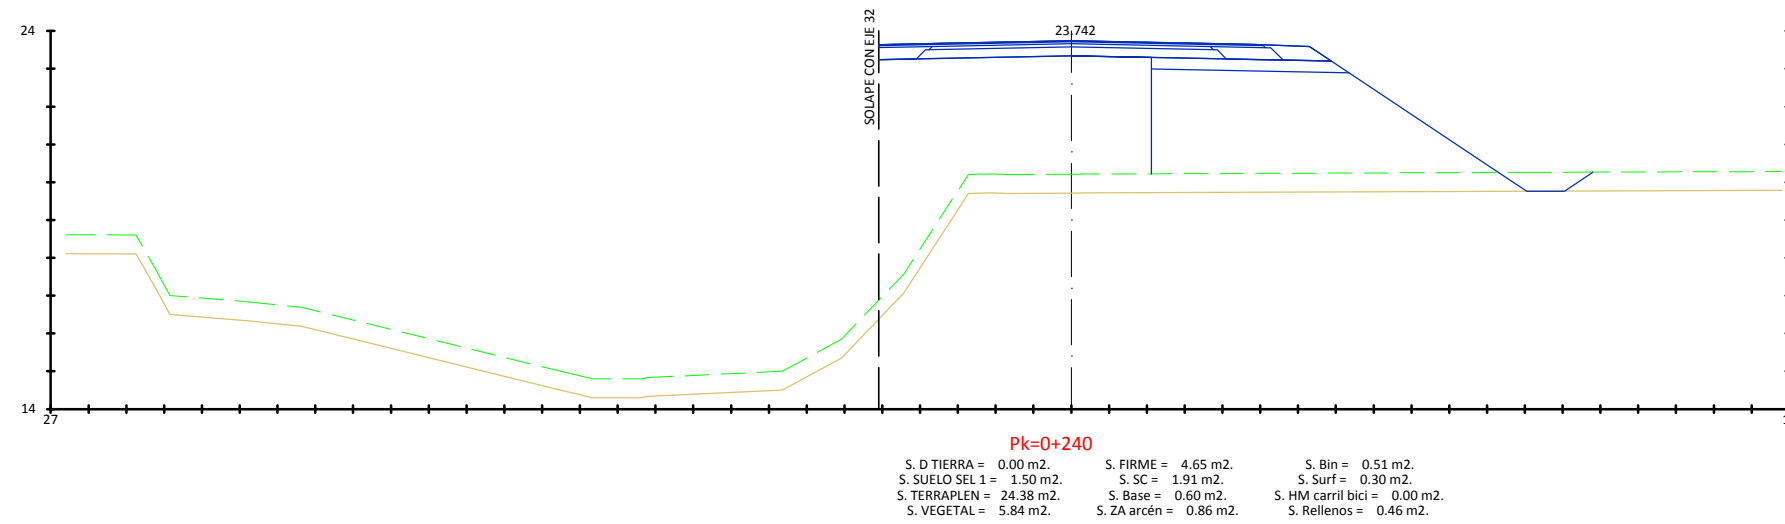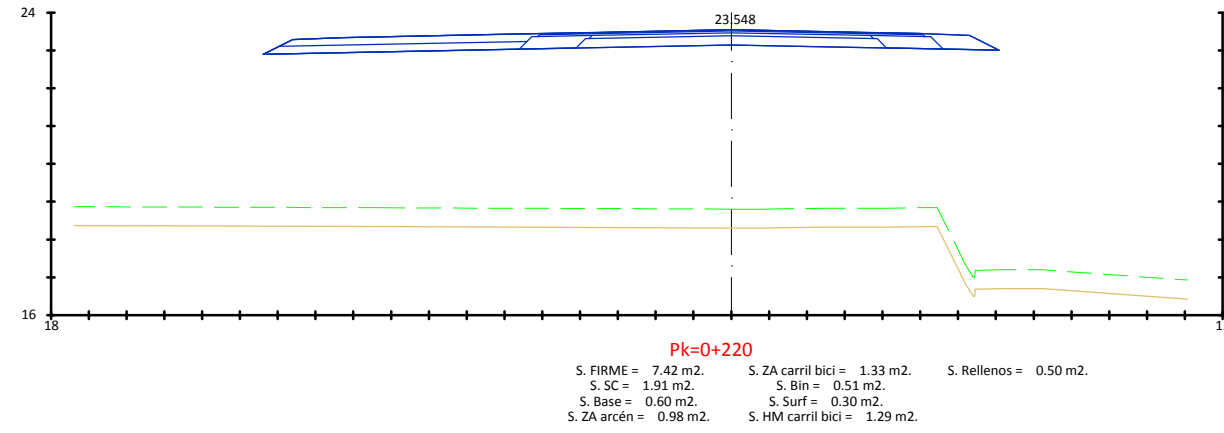


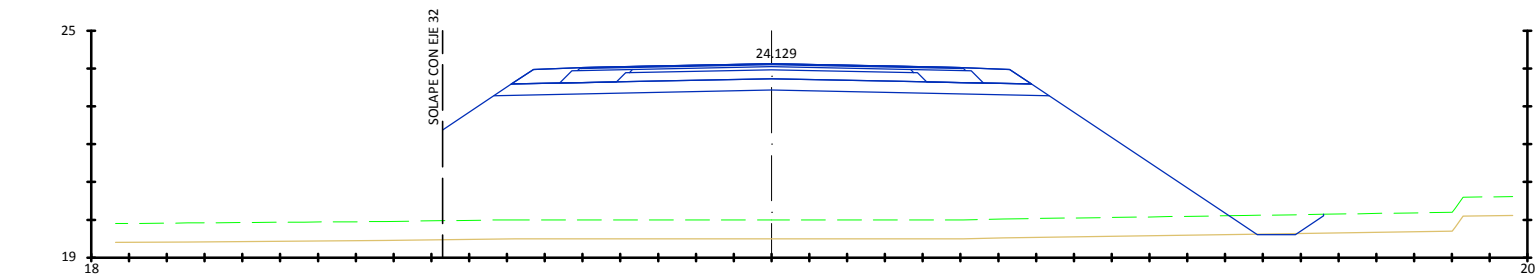


Pk=0+280
 S. D TIERRA = 0.02 m2. S. FIRME = 5.22 m2. S. Bin = 0.51 m2.
 S. SUELO SEL 1 = 4.27 m2. S. SC = 1.91 m2. S. Surf = 0.30 m2.
 S. TERRAPLEN = 71.58 m2. S. Base = 0.60 m2. S. Rellenos = 0.93 m2.
 S. VEGETAL = 11.65 m2. S. ZA arcén = 0.98 m2.

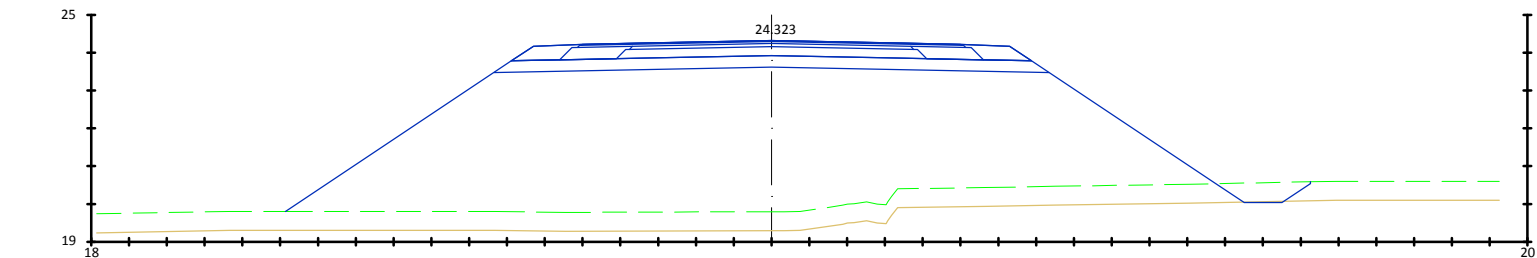


Pk=0+300
 S. D TIERRA = 0.03 m2. S. FIRME = 5.22 m2. S. Bin = 0.51 m2.
 S. SUELO SEL 1 = 4.27 m2. S. SC = 1.91 m2. S. Surf = 0.30 m2.
 S. TERRAPLEN = 81.61 m2. S. Base = 0.60 m2. S. Rellenos = 0.93 m2.
 S. VEGETAL = 13.56 m2. S. ZA arcén = 0.98 m2.

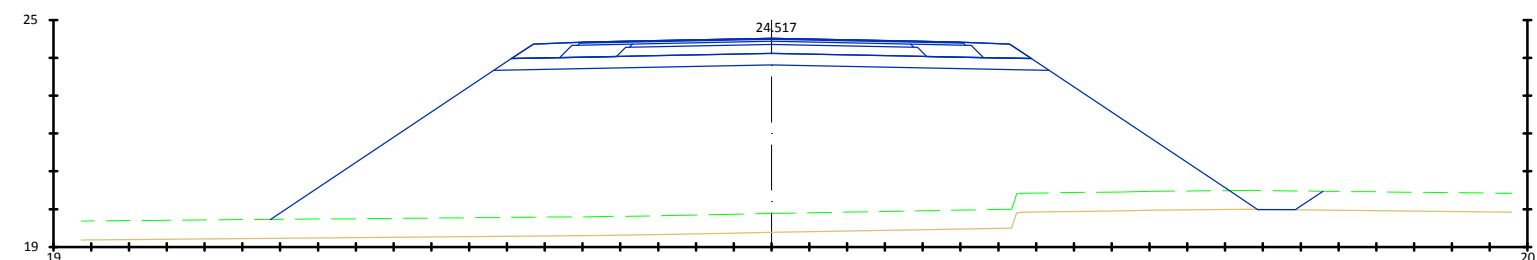


Pk=0+320
 S. SUELO SEL 1 = 4.27 m2. S. SC = 1.91 m2. S. Surf = 0.30 m2.
 S. TERRAPLEN = 88.56 m2. S. Base = 0.60 m2. S. Rellenos = 0.93 m2.
 S. VEGETAL = 13.92 m2. S. ZA arcén = 0.98 m2.
 S. FIRME = 5.22 m2. S. Bin = 0.51 m2.

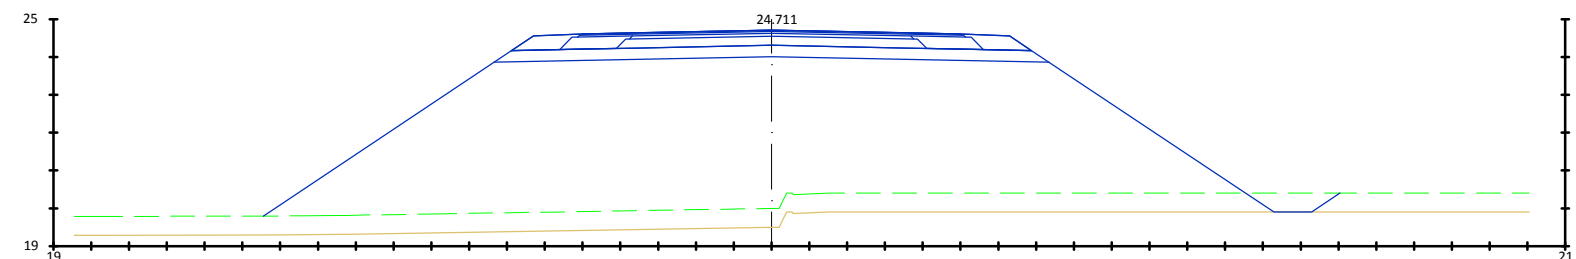


Pk=0+340
 S. SUELO SEL 1 = 4.27 m2. S. SC = 1.91 m2. S. Surf = 0.30 m2.
 S. TERRAPLEN = 90.07 m2. S. Base = 0.60 m2. S. Rellenos = 0.93 m2.
 S. VEGETAL = 14.24 m2. S. ZA arcén = 0.98 m2.
 S. FIRME = 5.22 m2. S. Bin = 0.51 m2.

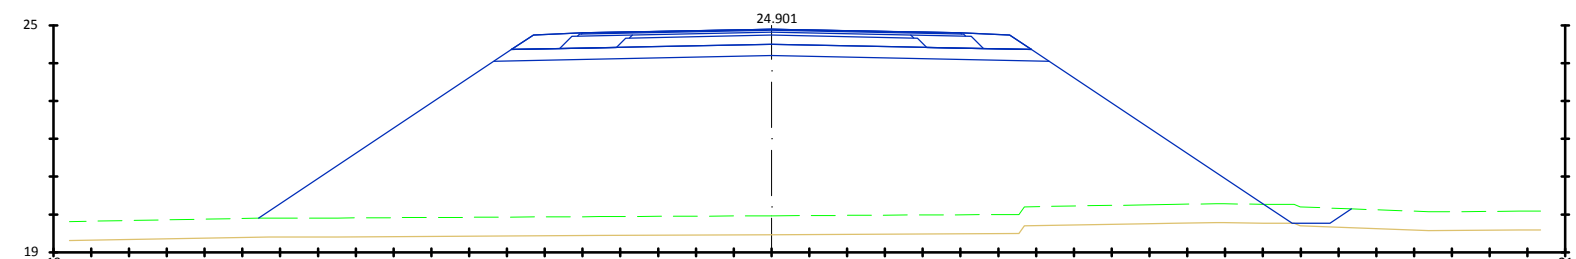


Pk=0+360
 S. SUELO SEL 1 = 4.27 m2. S. SC = 1.91 m2. S. Surf = 0.30 m2.
 S. TERRAPLEN = 98.38 m2. S. Base = 0.60 m2. S. Rellenos = 0.93 m2.
 S. VEGETAL = 14.46 m2. S. ZA arcén = 0.98 m2.
 S. FIRME = 5.22 m2. S. Bin = 0.51 m2.

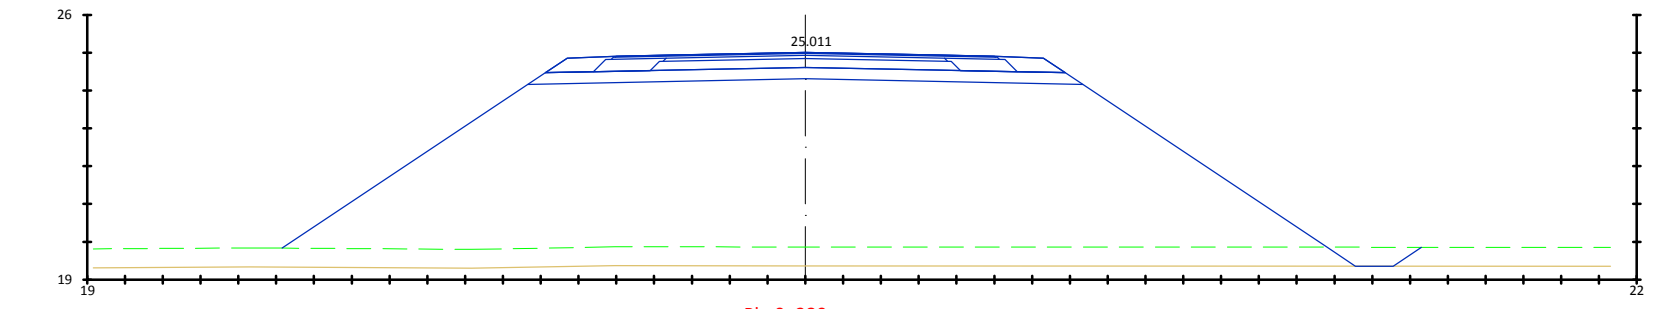


Pk=0+380
 S. SUELO SEL 1 = 4.27 m2. S. SC = 1.91 m2. S. Surf = 0.30 m2.
 S. TERRAPLEN = 106.54 m2. S. Base = 0.60 m2. S. Rellenos = 0.93 m2.
 S. VEGETAL = 15.07 m2. S. ZA arcén = 0.98 m2.
 S. FIRME = 5.22 m2. S. Bin = 0.51 m2.

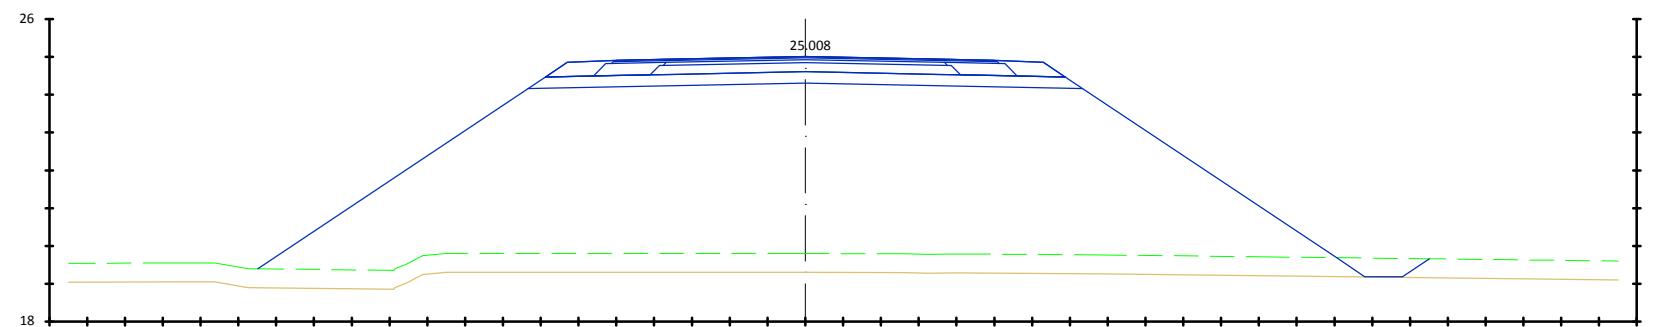


Pk=0+400
 S. SUELO SEL 1 = 4.27 m2. S. SC = 1.91 m2. S. Surf = 0.30 m2.
 S. TERRAPLEN = 110.49 m2. S. Base = 0.60 m2. S. Rellenos = 0.93 m2.
 S. VEGETAL = 15.50 m2. S. ZA arcén = 0.98 m2.
 S. FIRME = 5.22 m2. S. Bin = 0.51 m2.

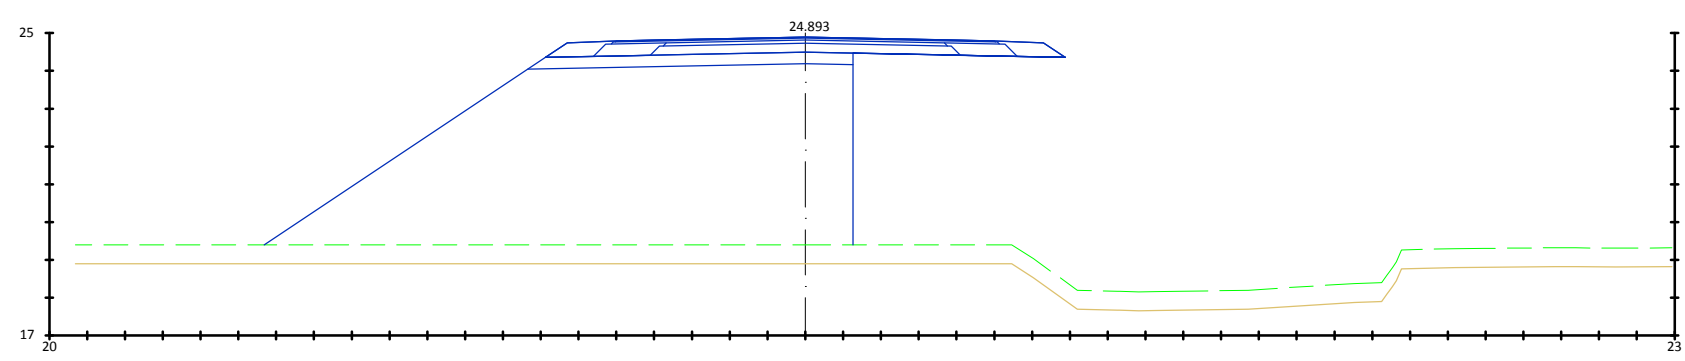

Pk=0+420
 S. SUELO SEL 1 = 2.51 m2. S. SC = 1.91 m2. S. Surf = 0.30 m2.
 S. TERRAPLEN = 64.67 m2. S. Base = 0.60 m2. S. Rellenos = 0.93 m2.
 S. VEGETAL = 8.91 m2. S. ZA arcén = 0.98 m2.
 S. FIRME = 5.22 m2. S. Bin = 0.51 m2.

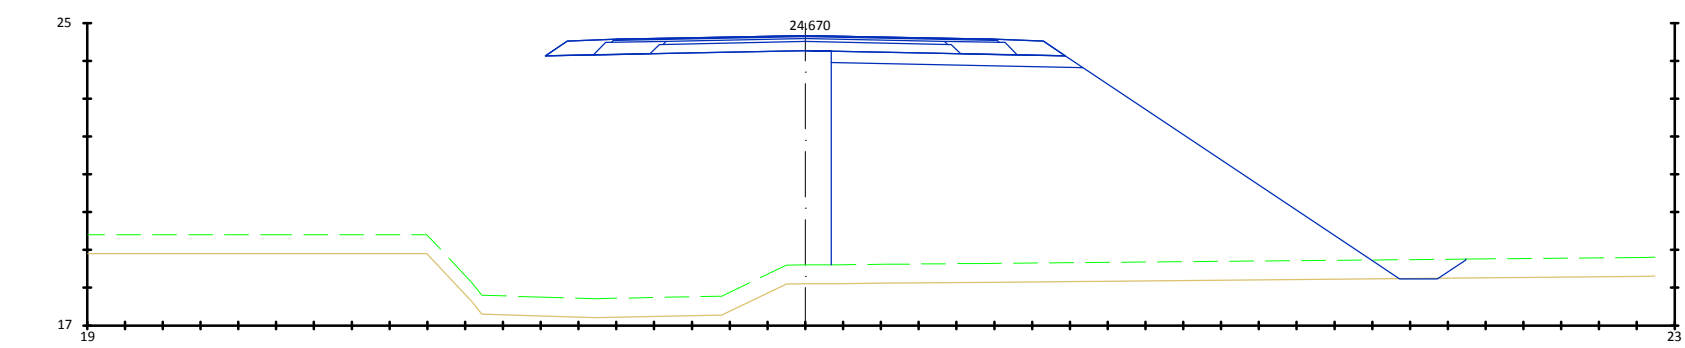


Pk=0+440
 S. D TIERRA = 0.01 m2. S. FIRME = 5.22 m2. S. Bin = 0.51 m2.
 S. SUELO SEL 1 = 1.93 m2. S. SC = 1.91 m2. S. Surf = 0.30 m2.
 S. TERRAPLEN = 62.16 m2. S. Base = 0.60 m2. S. Rellenos = 0.93 m2.
 S. VEGETAL = 8.39 m2. S. ZA arcén = 0.98 m2.

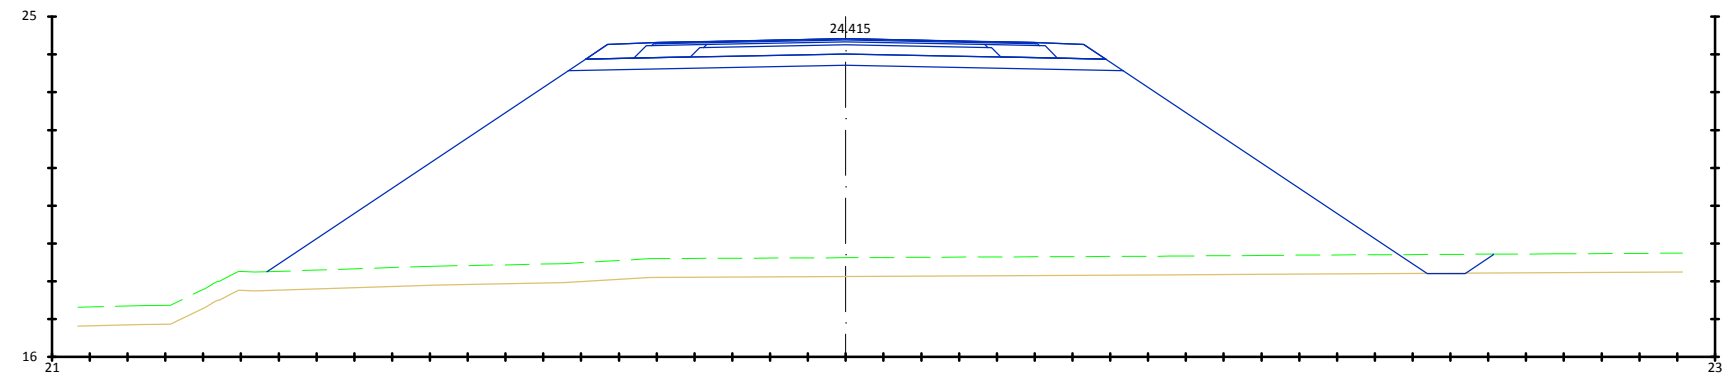


Pk=0+460

S. D TIERRA = 0.01 m2.	S. FIRME = 5.22 m2.	S. Bin = 0.51 m2.
S. SUELO SEL 1 = 4.27 m2.	S. SC = 1.91 m2.	S. Surf = 0.30 m2.
S. TERRAPLEN = 127.25 m2.	S. Base = 0.60 m2.	S. Rellenos = 0.93 m2.
S. VEGETAL = 16.22 m2.	S. ZA arcén = 0.98 m2.	

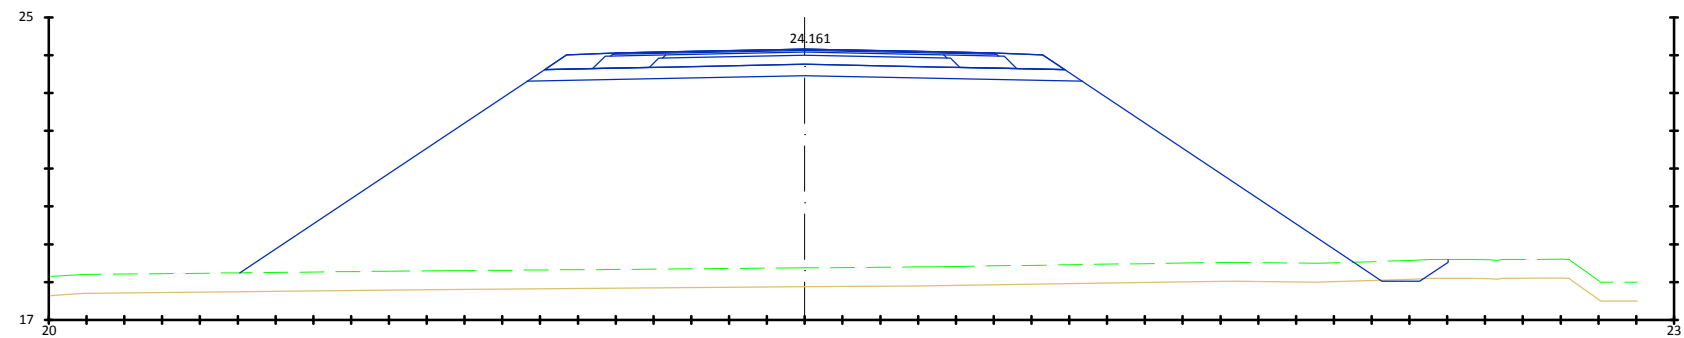


Pk=0+480

S. D TIERRA = 0.04 m2.	S. FIRME = 5.22 m2.	S. Bin = 0.51 m2.
S. SUELO SEL 1 = 4.27 m2.	S. SC = 1.91 m2.	S. Surf = 0.30 m2.
S. TERRAPLEN = 124.92 m2.	S. Base = 0.60 m2.	S. Rellenos = 0.93 m2.
S. VEGETAL = 15.98 m2.	S. ZA arcén = 0.98 m2.	

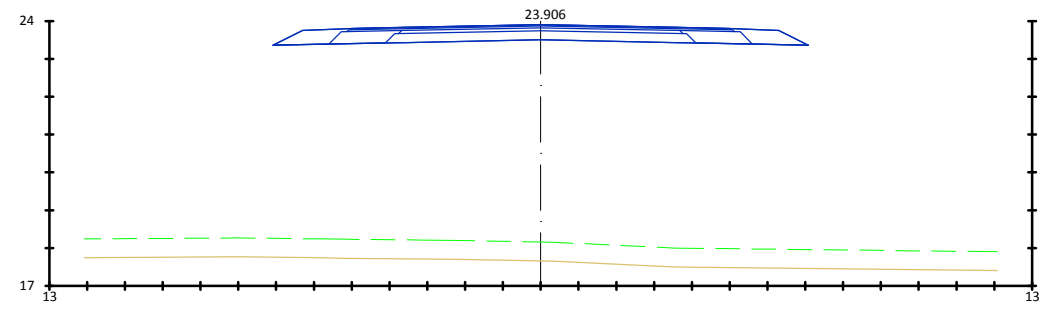


Pk=0+500

S. FIRME = 5.30 m2.	S. Bin = 0.51 m2.
S. SC = 1.91 m2.	S. Surf = 0.30 m2.
S. Base = 0.60 m2.	S. Rellenos = 1.00 m2.
S. ZA arcén = 0.98 m2.	

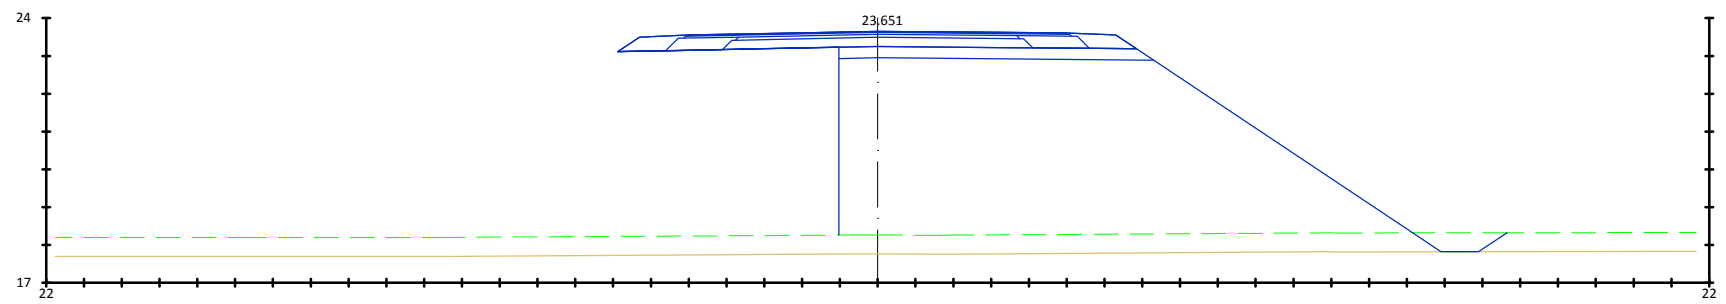


Pk=0+520

S. D TIERRA = 0.00 m2.	S. FIRME = 5.20 m2.	S. Bin = 0.51 m2.
S. SUELO SEL 1 = 2.43 m2.	S. SC = 1.91 m2.	S. Surf = 0.30 m2.
S. TERRAPLEN = 62.38 m2.	S. Base = 0.60 m2.	S. Rellenos = 0.91 m2.
S. VEGETAL = 10.08 m2.	S. ZA arcén = 0.98 m2.	

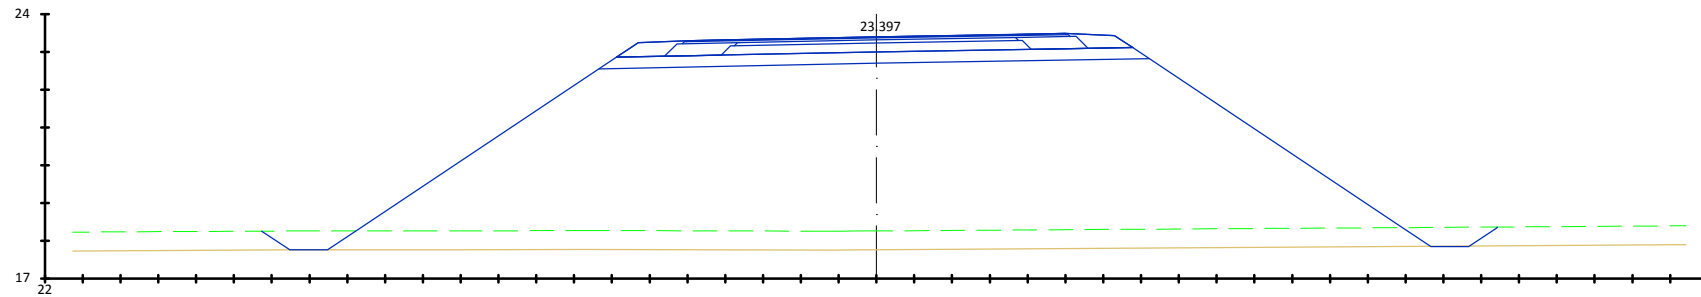


Pk=0+540

S. D TIERRA = 0.01 m2.	S. FIRME = 5.16 m2.	S. Bin = 0.51 m2.
S. SUELO SEL 1 = 4.23 m2.	S. SC = 1.91 m2.	S. Surf = 0.30 m2.
S. TERRAPLEN = 107.74 m2.	S. Base = 0.60 m2.	S. Rellenos = 0.87 m2.
S. VEGETAL = 16.34 m2.	S. ZA arcén = 0.98 m2.	

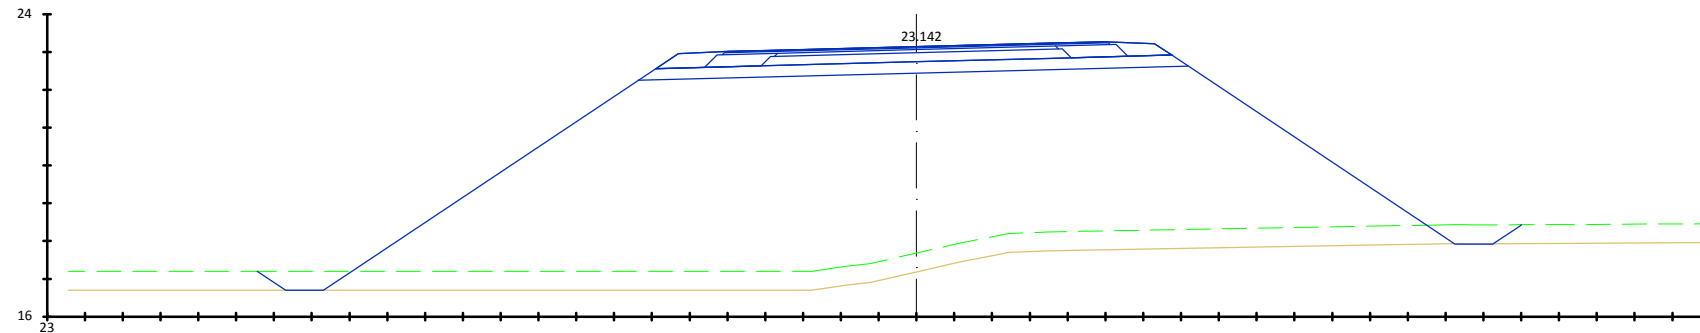


Pk=0+560

S. D TIERRA = 0.01 m2.	S. FIRME = 5.16 m2.	S. Bin = 0.51 m2.
S. SUELO SEL 1 = 4.23 m2.	S. SC = 1.91 m2.	S. Surf = 0.30 m2.
S. TERRAPLEN = 116.52 m2.	S. Base = 0.60 m2.	S. Rellenos = 0.86 m2.
S. VEGETAL = 16.72 m2.	S. ZA arcén = 0.98 m2.	

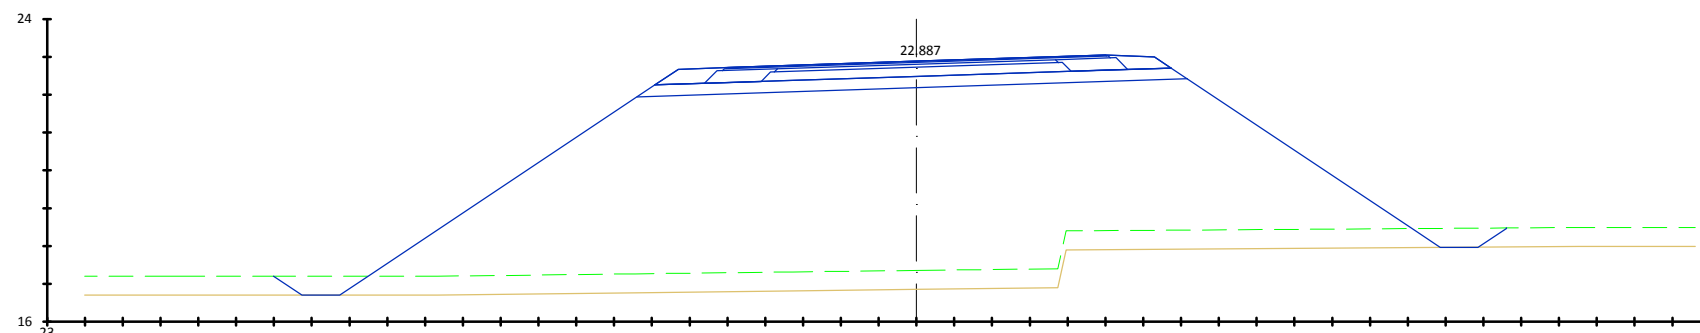

Pk=0+580


S. D TIERRA = 0.01 m2.	S. FIRME = 5.16 m2.	S. Bin = 0.51 m2.
S. SUELO SEL 1 = 4.23 m2.	S. SC = 1.91 m2.	S. Surf = 0.30 m2.
S. TERRAPLEN = 110.18 m2.	S. Base = 0.60 m2.	S. Rellenos = 0.87 m2.
S. VEGETAL = 16.31 m2.	S. ZA arcén = 0.98 m2.	

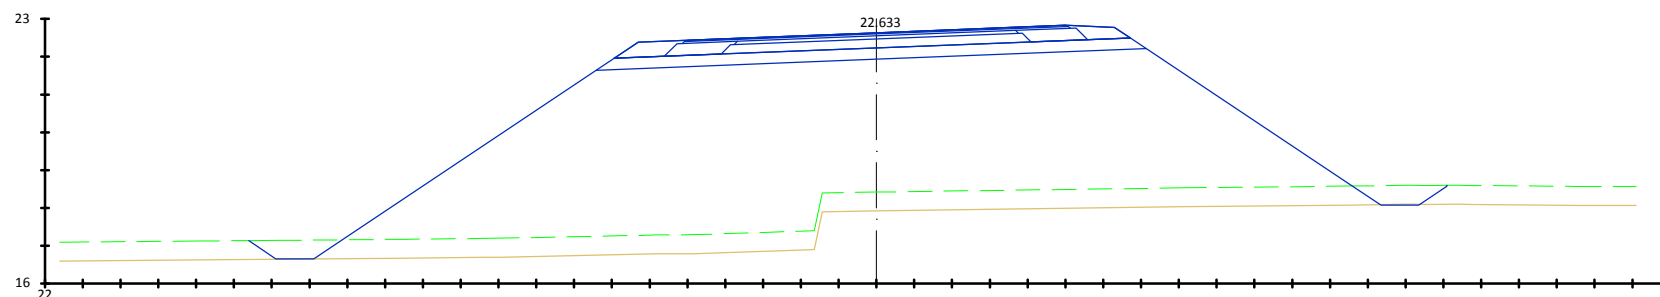

Pk=0+600


S. D TIERRA = 0.02 m2.	S. FIRME = 5.16 m2.	S. Bin = 0.51 m2.
S. SUELO SEL 1 = 4.23 m2.	S. SC = 1.91 m2.	S. Surf = 0.30 m2.
S. TERRAPLEN = 96.21 m2.	S. Base = 0.60 m2.	S. Rellenos = 0.87 m2.
S. VEGETAL = 15.85 m2.	S. ZA arcén = 0.98 m2.	

EJE 2

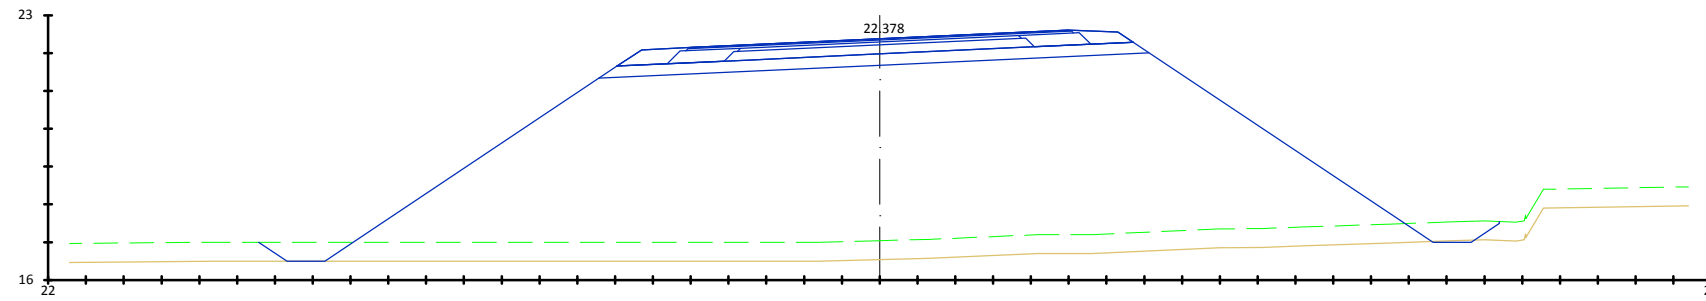


PK=0+620

S. D TIERRA = 0.04 m2.	S. FIRME = 5.15 m2.	S. Bin = 0.51 m2.
S. SUELO SEL 1 = 4.23 m2.	S. SC = 1.91 m2.	S. Surf = 0.30 m2.
S. TERRAPLEN = 111.56 m2.	S. Base = 0.60 m2.	S. Rellenos = 0.86 m2.
S. VEGETAL = 16.41 m2.	S. ZA arcén = 0.98 m2.	

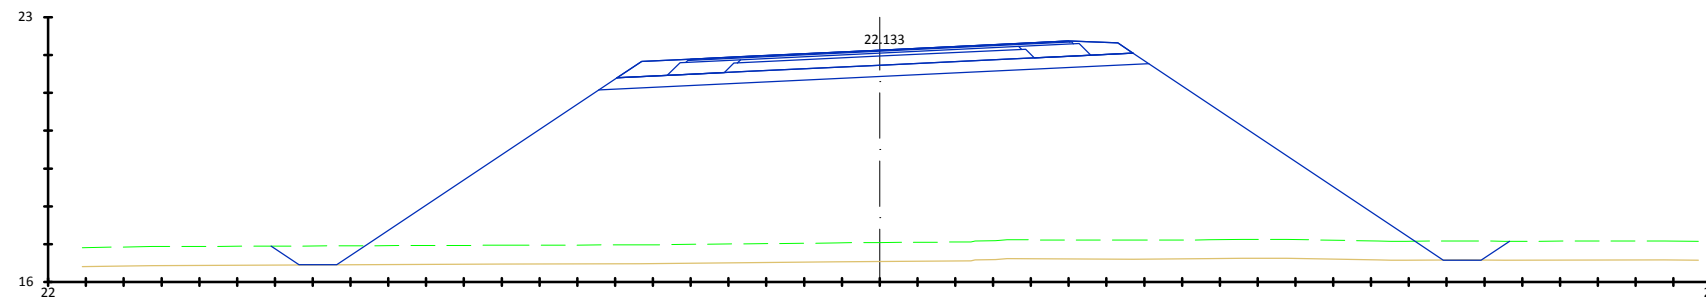


PK=0+640

S. D TIERRA = 0.01 m2.	S. FIRME = 5.15 m2.	S. Bin = 0.51 m2.
S. SUELO SEL 1 = 4.23 m2.	S. SC = 1.91 m2.	S. Surf = 0.30 m2.
S. TERRAPLEN = 107.35 m2.	S. Base = 0.60 m2.	S. Rellenos = 0.86 m2.
S. VEGETAL = 16.38 m2.	S. ZA arcén = 0.98 m2.	

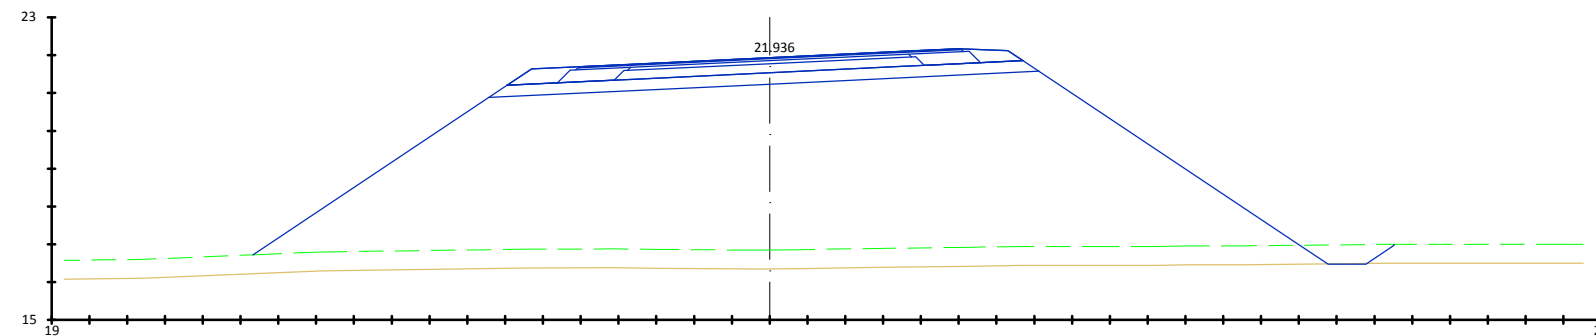




PK=0+660




S. D TIERRA = 0.01 m2.	S. FIRME = 5.15 m2.	S. Bin = 0.51 m2.
S. SUELO SEL 1 = 4.23 m2.	S. SC = 1.91 m2.	S. Surf = 0.30 m2.
S. TERRAPLEN = 105.95 m2.	S. Base = 0.60 m2.	S. Rellenos = 0.86 m2.
S. VEGETAL = 15.10 m2.	S. ZA arcén = 0.98 m2.	

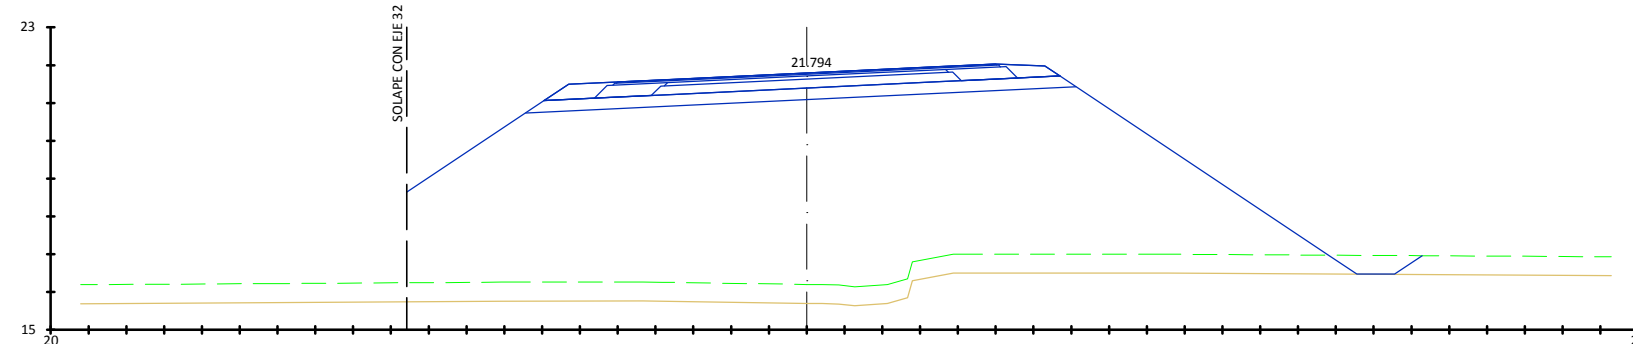





PK=0+680





S. SUELO SEL 1 = 4.23 m2.	S. SC = 1.91 m2.	S. Surf = 0.30 m2.
S. TERRAPLEN = 105.54 m2.	S. Base = 0.60 m2.	S. Rellenos = 0.86 m2.
S. VEGETAL = 13.43 m2.	S. ZA arcén = 0.98 m2.	
S. FIRME = 5.15 m2.	S. Bin = 0.51 m2.	

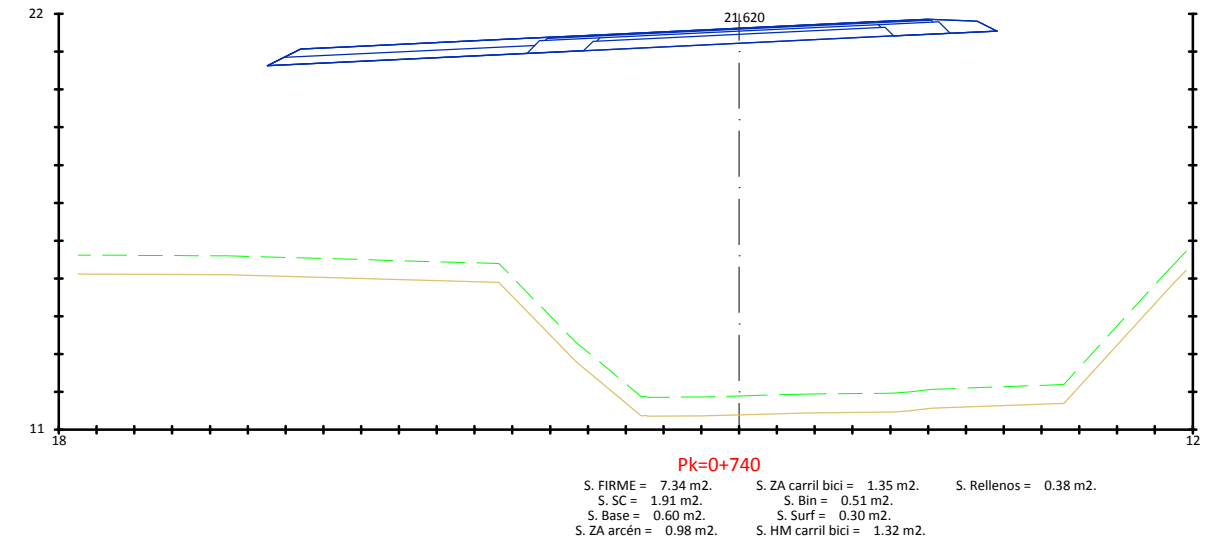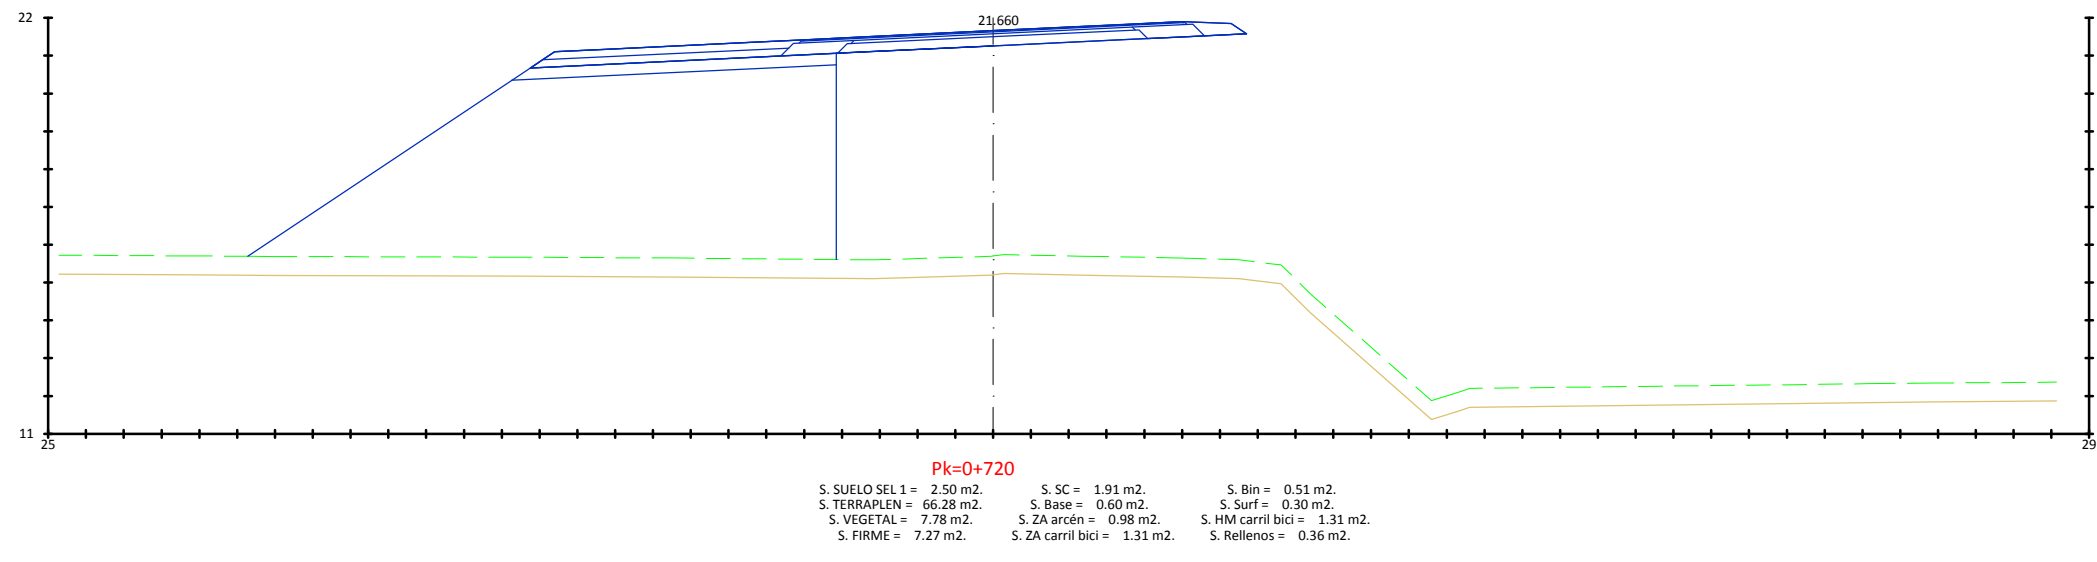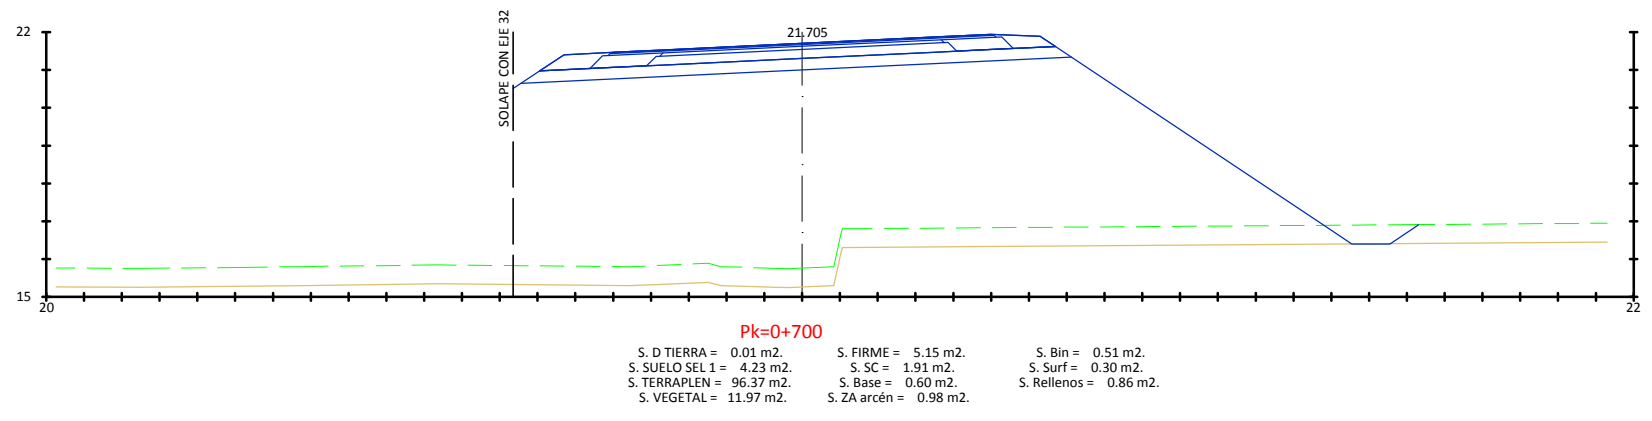

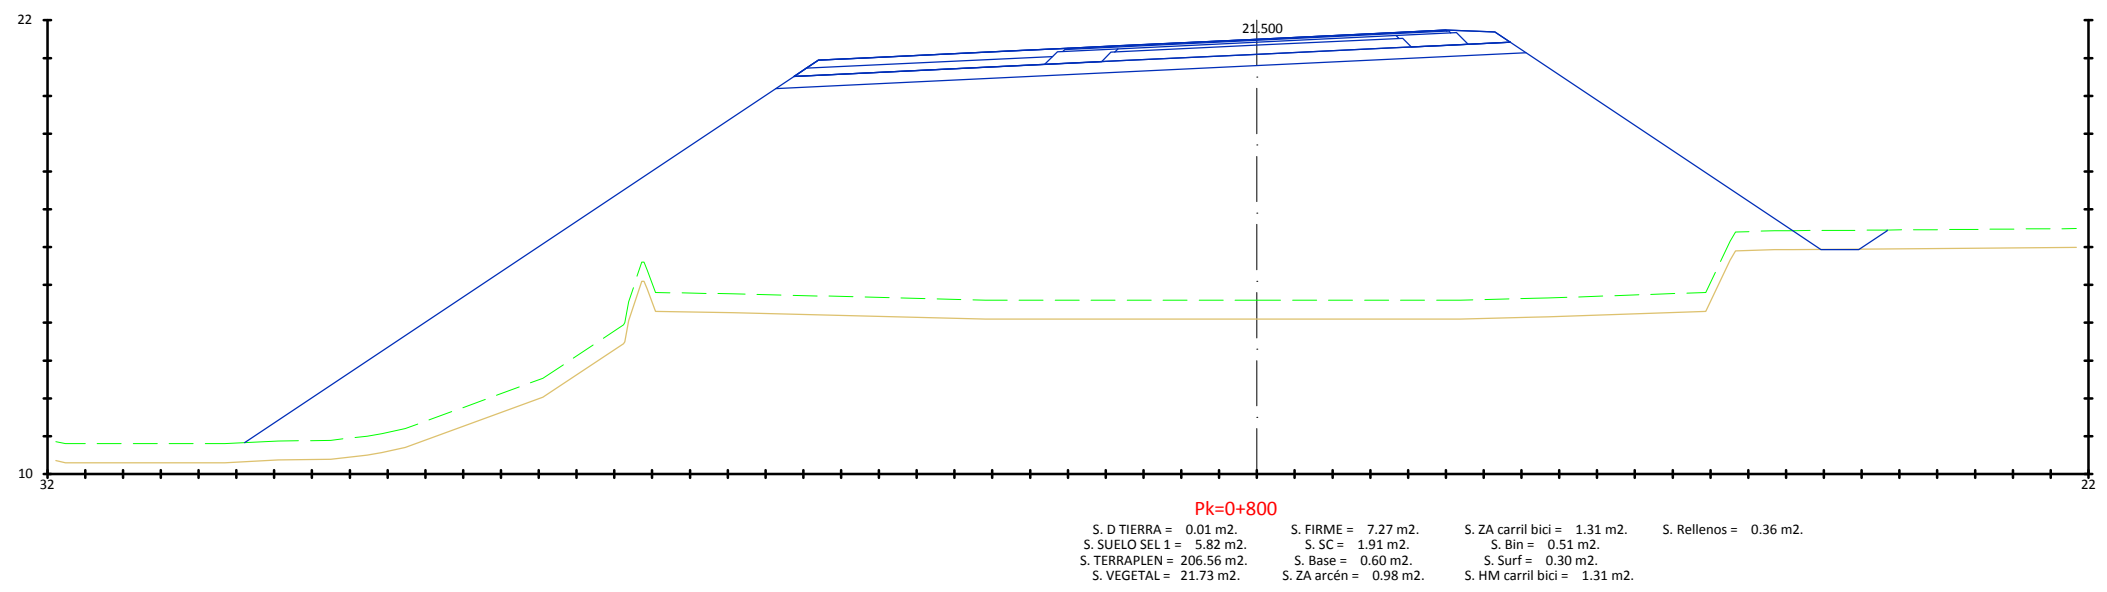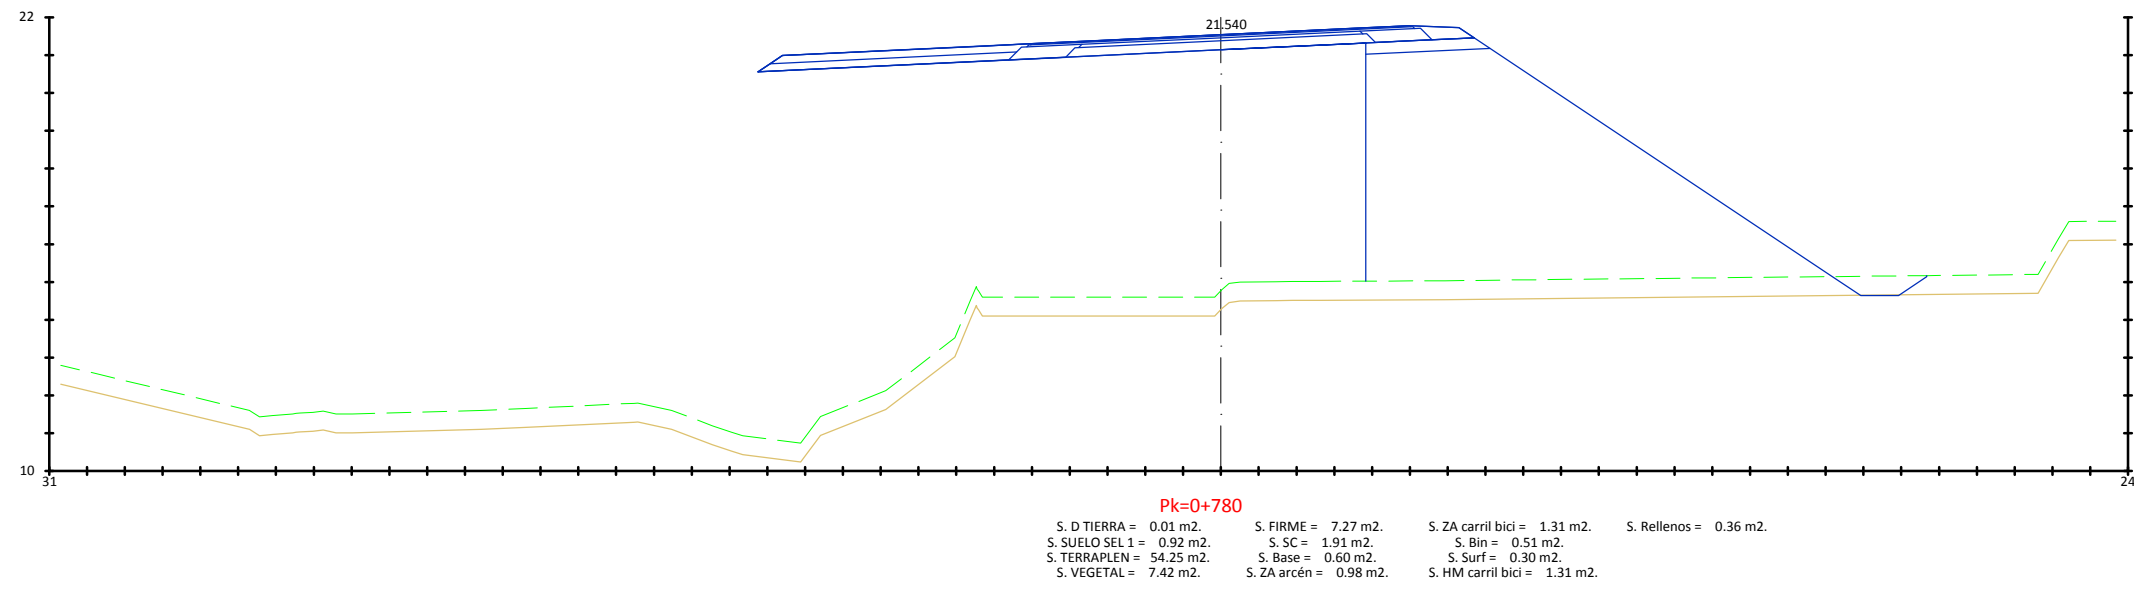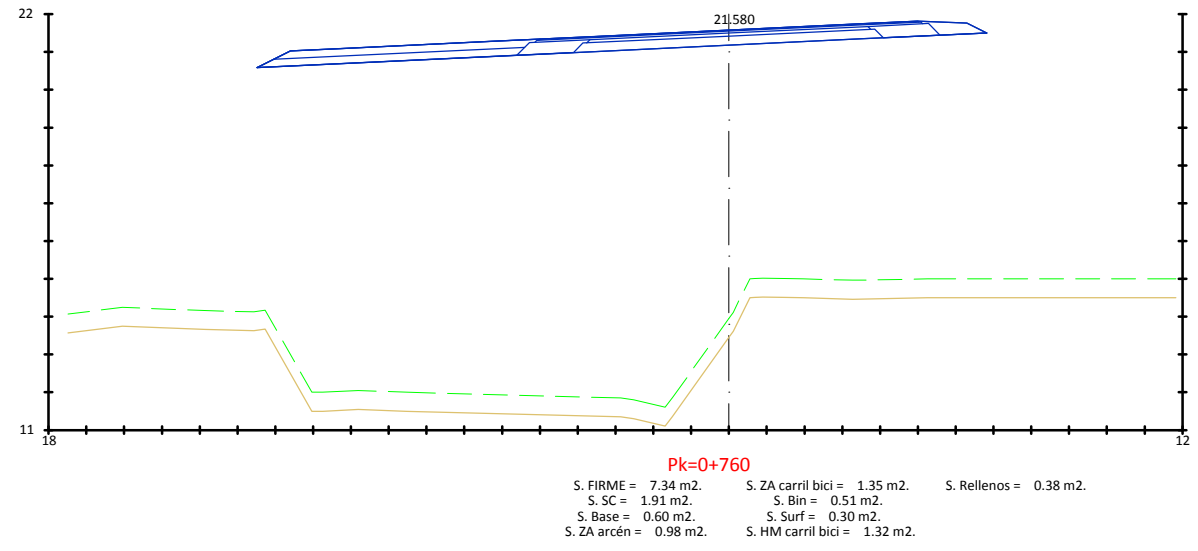


EJE 2

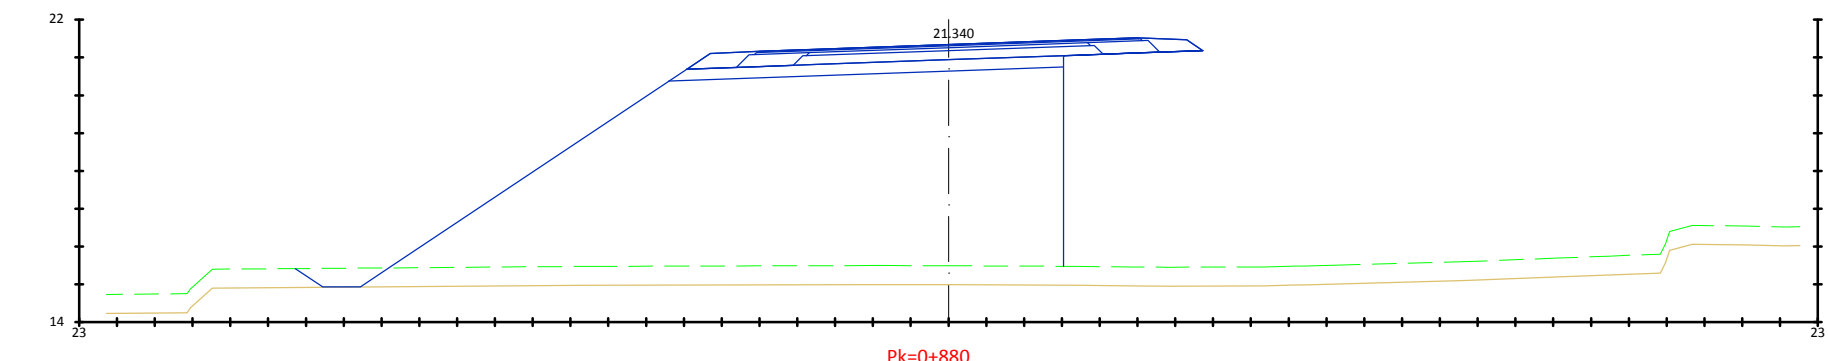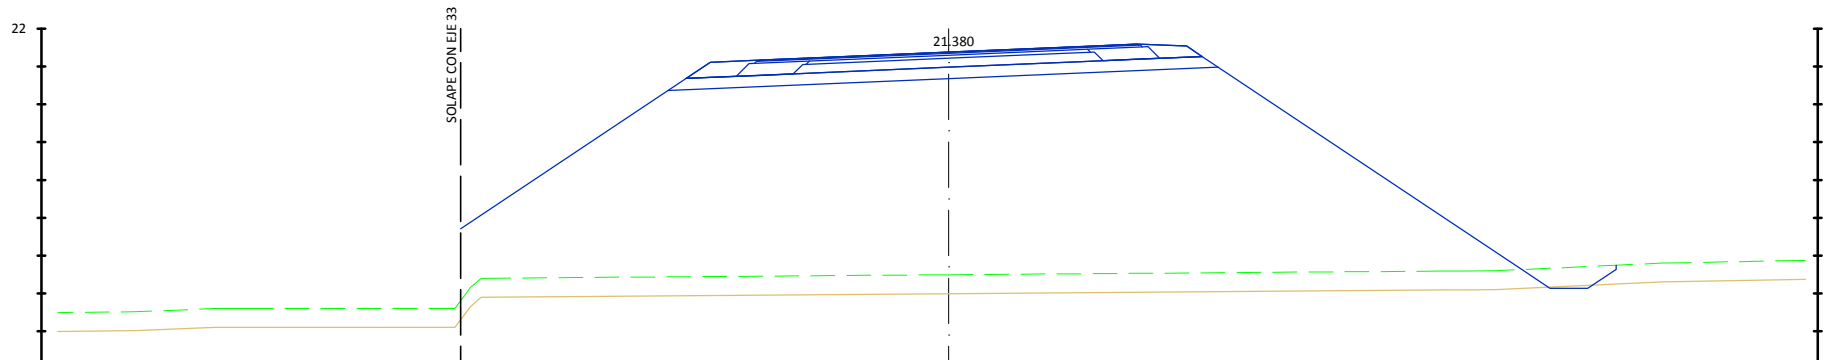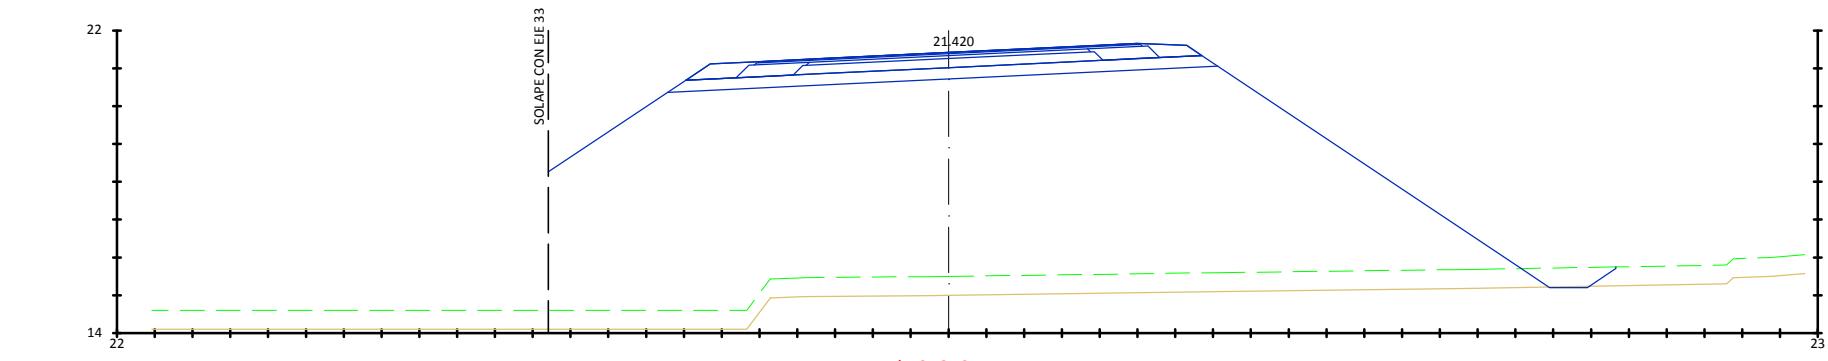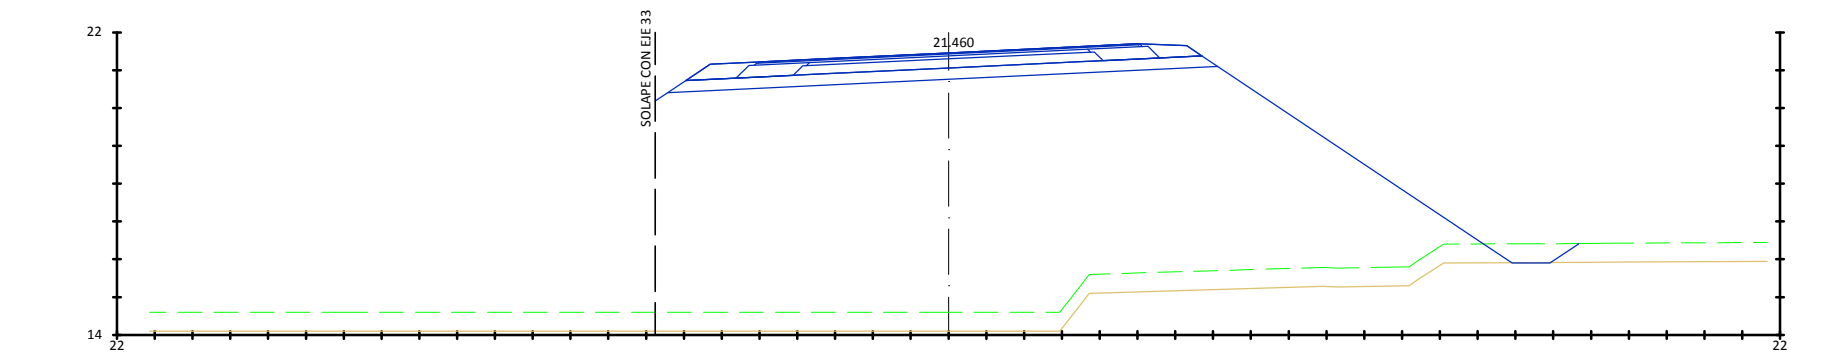


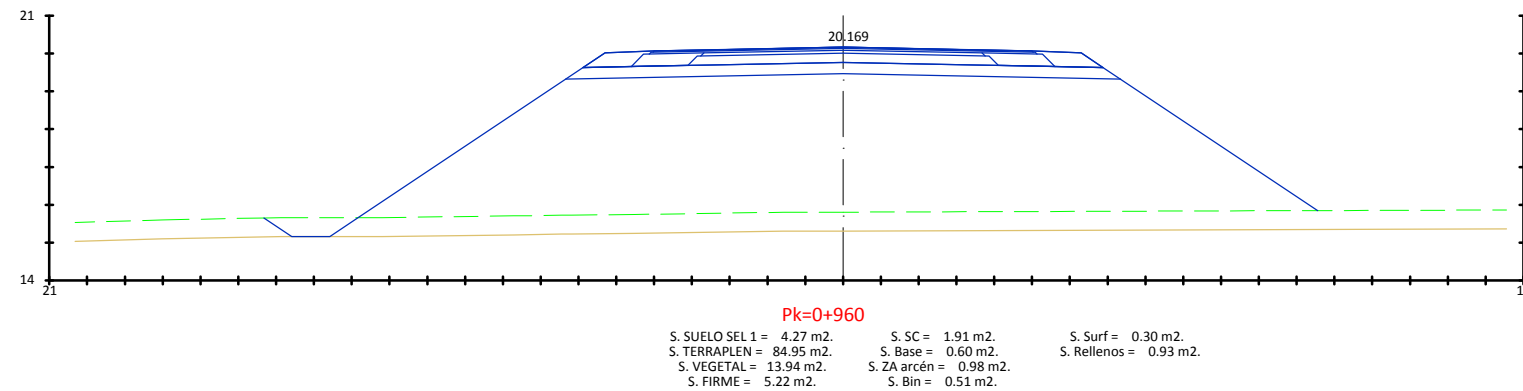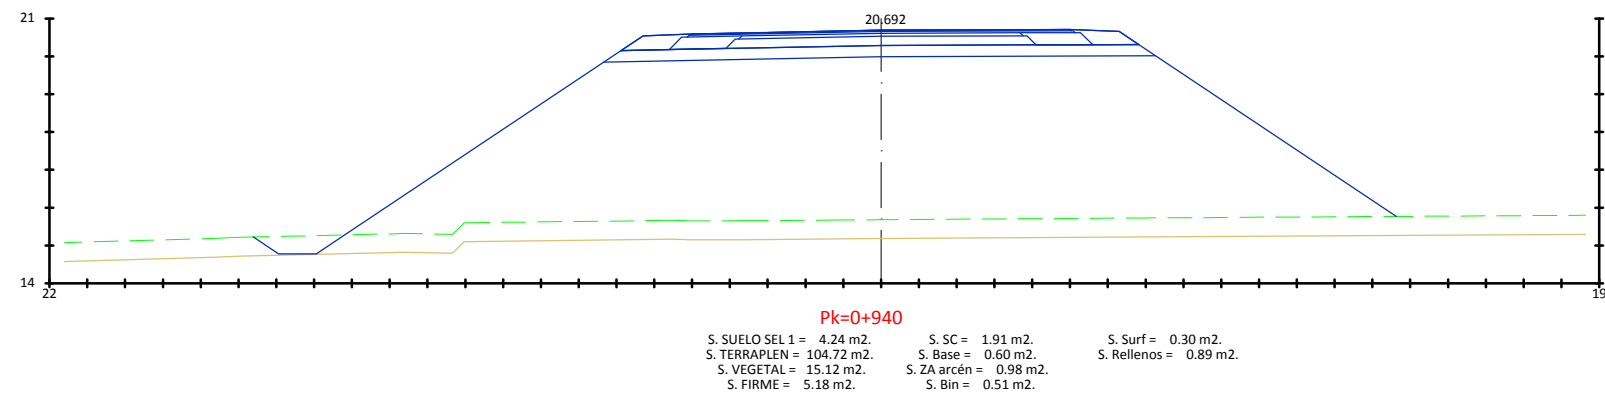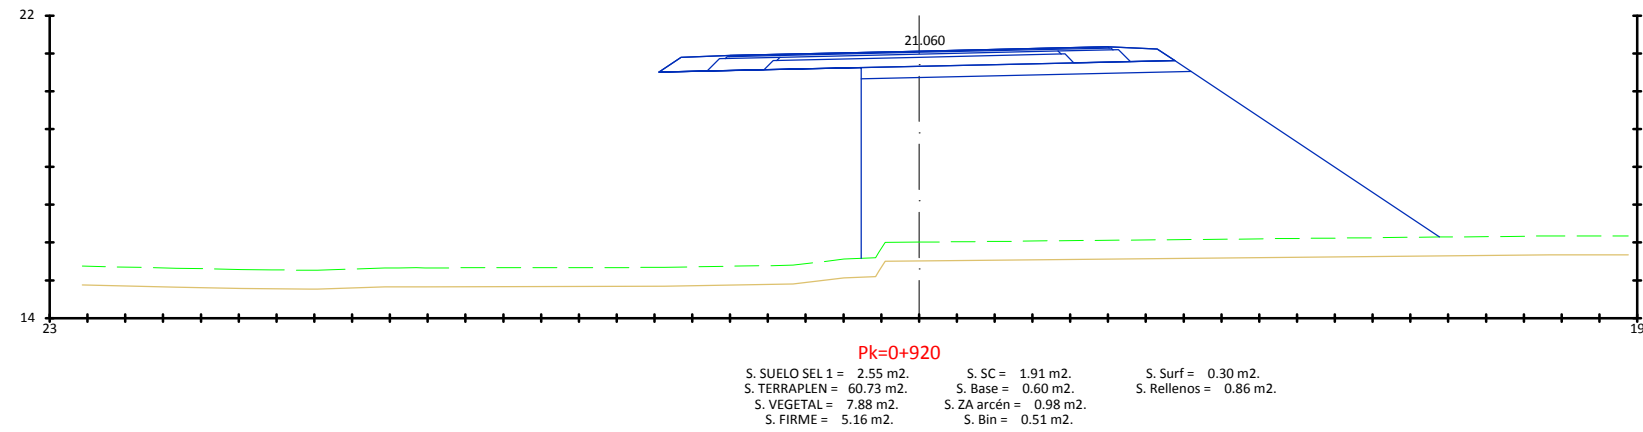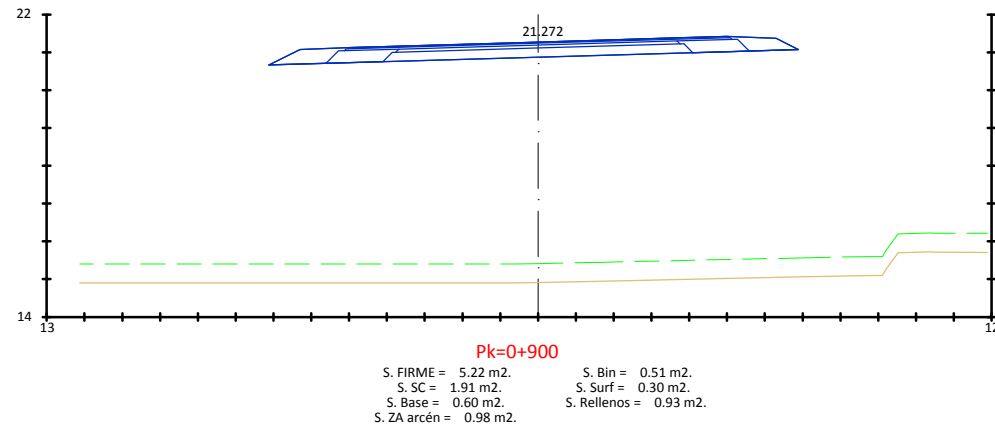


EJE 2

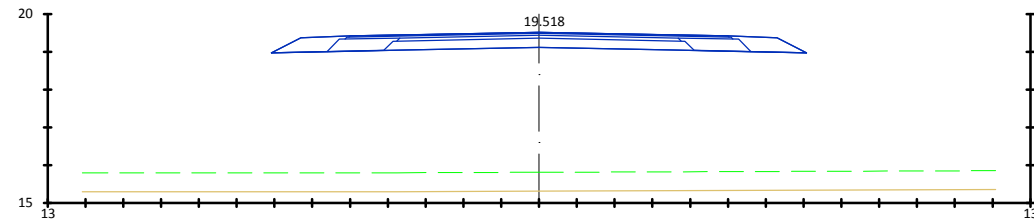


Pk=0+980
 S. FIRME = 5.30 m². S. Bin = 0.51 m².
 S. SC = 1.91 m². S. Surf = 0.30 m².
 S. Base = 0.60 m². S. Rellenos = 1.00 m².
 S. ZA arcén = 0.98 m².

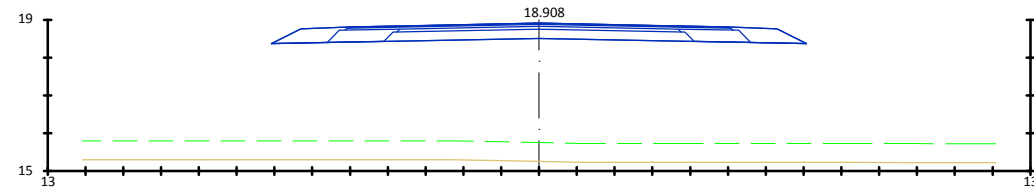


Pk=1+000
 S. FIRME = 5.30 m². S. Bin = 0.51 m².
 S. SC = 1.91 m². S. Surf = 0.30 m².
 S. Base = 0.60 m². S. Rellenos = 1.00 m².
 S. ZA arcén = 0.98 m².

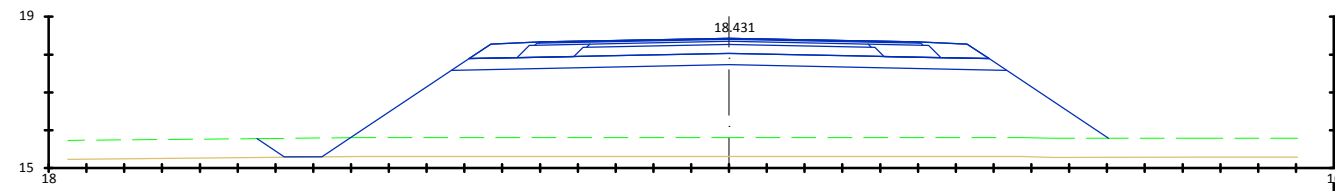


Pk=1+020
 S. SUELO SEL 1 = 4.27 m². S. SC = 1.91 m². S. Surf = 0.30 m².
 S. TERRAPLEN = 42.50 m². S. Base = 0.60 m². S. Rellenos = 0.93 m².
 S. VEGETAL = 11.27 m². S. ZA arcén = 0.98 m².
 S. FIRME = 5.22 m². S. Bin = 0.51 m².

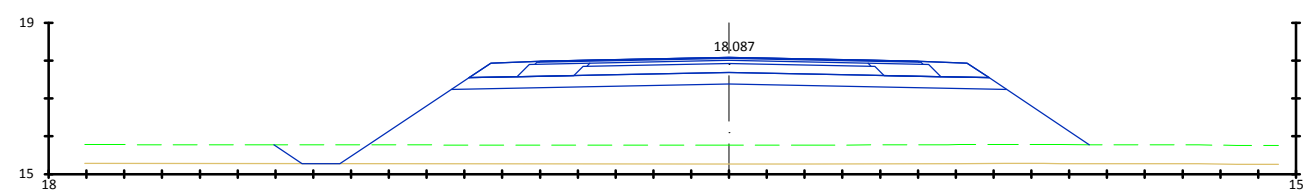


Pk=1+040
 S. D TIERRA = 0.00 m². S. FIRME = 5.22 m². S. Bin = 0.51 m².
 S. SUELO SEL 1 = 4.27 m². S. SC = 1.91 m². S. Surf = 0.30 m².
 S. TERRAPLEN = 35.80 m². S. Base = 0.60 m². S. Rellenos = 0.93 m².
 S. VEGETAL = 10.79 m². S. ZA arcén = 0.98 m².

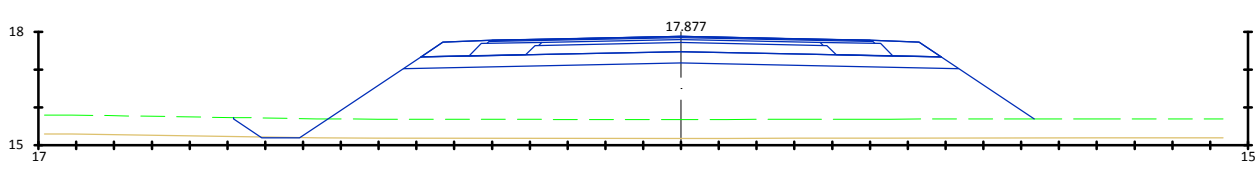


Pk=1+060
 S. D TIERRA = 0.02 m². S. FIRME = 5.22 m². S. Bin = 0.51 m².
 S. SUELO SEL 1 = 4.27 m². S. SC = 1.91 m². S. Surf = 0.30 m².
 S. TERRAPLEN = 33.18 m². S. Base = 0.60 m². S. Rellenos = 0.93 m².
 S. VEGETAL = 10.59 m². S. ZA arcén = 0.98 m².

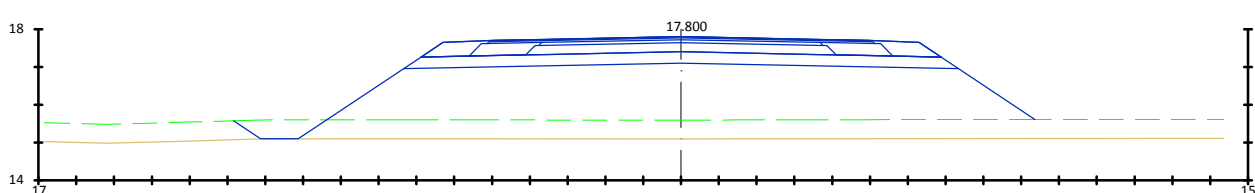


Pk=1+080
 S. SUELO SEL 1 = 4.27 m². S. SC = 1.91 m². S. Surf = 0.30 m².
 S. TERRAPLEN = 33.42 m². S. Base = 0.60 m². S. Rellenos = 0.93 m².
 S. VEGETAL = 10.60 m². S. ZA arcén = 0.98 m².
 S. FIRME = 5.22 m². S. Bin = 0.51 m².

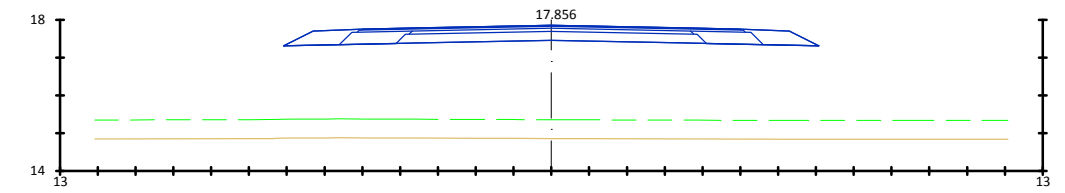


Pk=1+100
 S. FIRME = 5.30 m². S. Bin = 0.51 m².
 S. SC = 1.91 m². S. Surf = 0.30 m².
 S. Base = 0.60 m². S. Rellenos = 1.00 m².
 S. ZA arcén = 0.98 m².

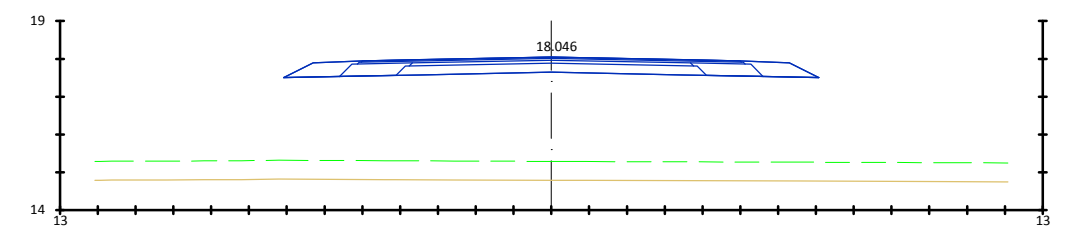


Pk=1+120
 S. FIRME = 5.30 m². S. Bin = 0.51 m².
 S. SC = 1.91 m². S. Surf = 0.30 m².
 S. Base = 0.60 m². S. Rellenos = 1.00 m².
 S. ZA arcén = 0.98 m².

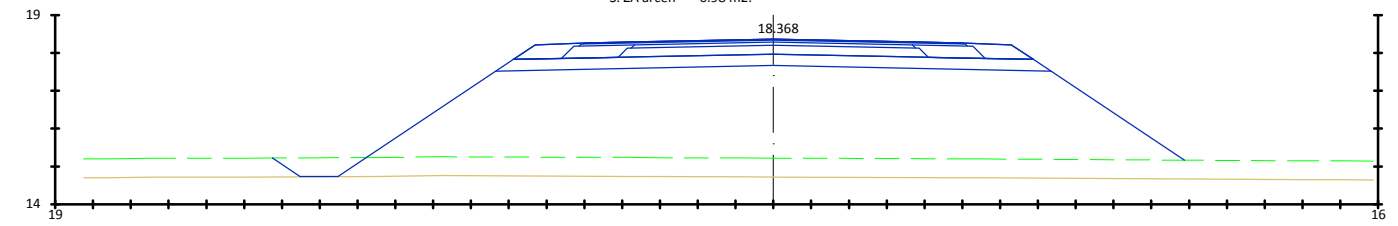


Pk=1+140
 S. SUELO SEL 1 = 4.27 m². S. SC = 1.91 m². S. Surf = 0.30 m².
 S. TERRAPLEN = 54.07 m². S. Base = 0.60 m². S. Rellenos = 0.93 m².
 S. VEGETAL = 12.06 m². S. ZA arcén = 0.98 m².
 S. FIRME = 5.22 m². S. Bin = 0.51 m².

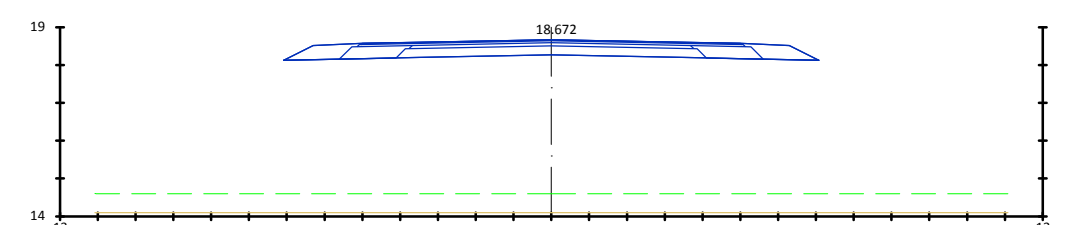

Pk=1+160
 S. FIRME = 5.30 m². S. Bin = 0.51 m².
 S. SC = 1.91 m². S. Surf = 0.30 m².
 S. Base = 0.60 m². S. Rellenos = 1.00 m².
 S. ZA arcén = 0.98 m².

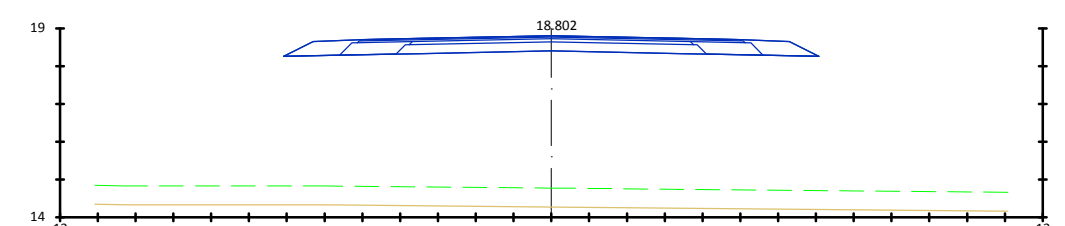


Pk=1+180
 S. FIRME = 5.30 m². S. Bin = 0.51 m².
 S. SC = 1.91 m². S. Surf = 0.30 m².
 S. Base = 0.60 m². S. Rellenos = 1.00 m².
 S. ZA arcén = 0.98 m².

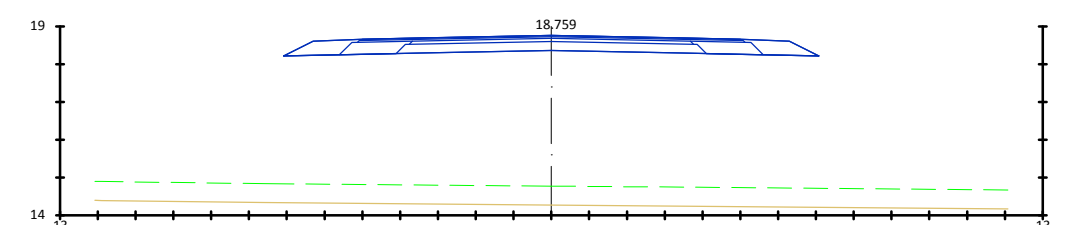


Pk=1+200
 S. FIRME = 5.30 m². S. Bin = 0.51 m².
 S. SC = 1.91 m². S. Surf = 0.30 m².
 S. Base = 0.60 m². S. Rellenos = 1.00 m².
 S. ZA arcén = 0.98 m².

EJE 2

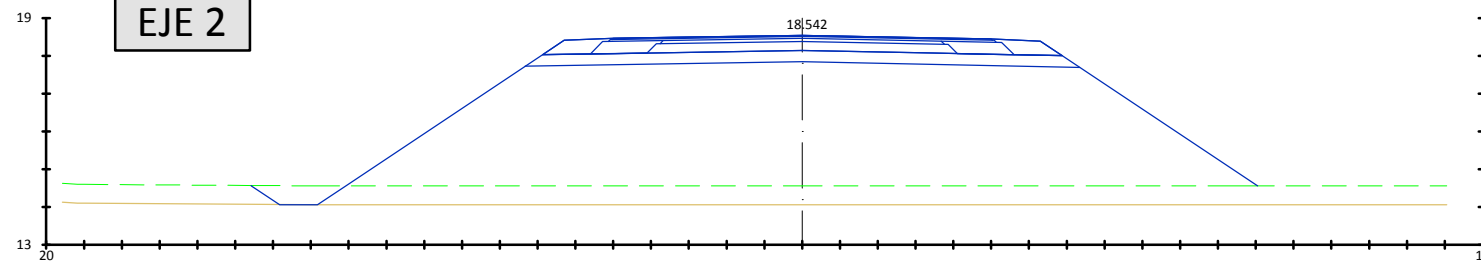


Pk=1+220

S. D TIERRA = 0.00 m2.	S. FIRME = 5.22 m2.	S. Bin = 0.51 m2.
S. SUELO SEL 1 = 4.26 m2.	S. SC = 1.91 m2.	S. Surf = 0.30 m2.
S. TERRAPLEN = 74.54 m2.	S. Base = 0.60 m2.	S. Rellenos = 0.92 m2.
S. VEGETAL = 13.31 m2.	S. ZA arcén = 0.98 m2.	

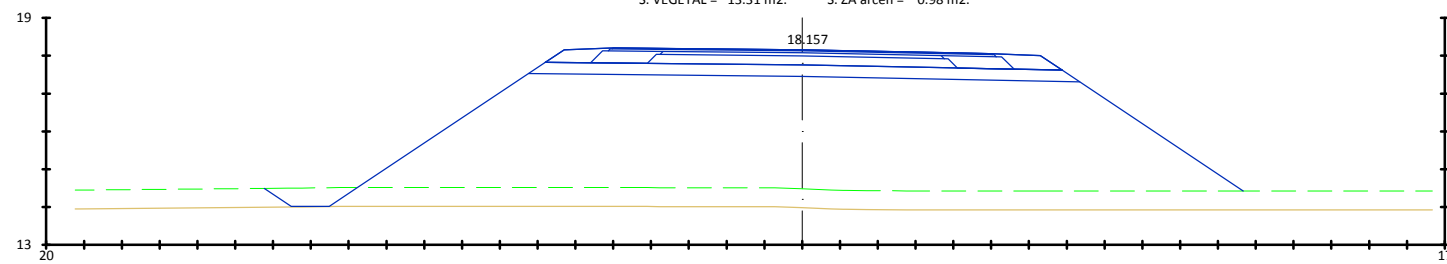


Pk=1+240

S. SUELO SEL 1 = 4.24 m2.	S. SC = 1.91 m2.	S. Surf = 0.30 m2.
S. TERRAPLEN = 68.43 m2.	S. Base = 0.60 m2.	S. Rellenos = 0.88 m2.
S. VEGETAL = 12.95 m2.	S. ZA arcén = 0.98 m2.	
S. FIRME = 5.17 m2.	S. Bin = 0.51 m2.	

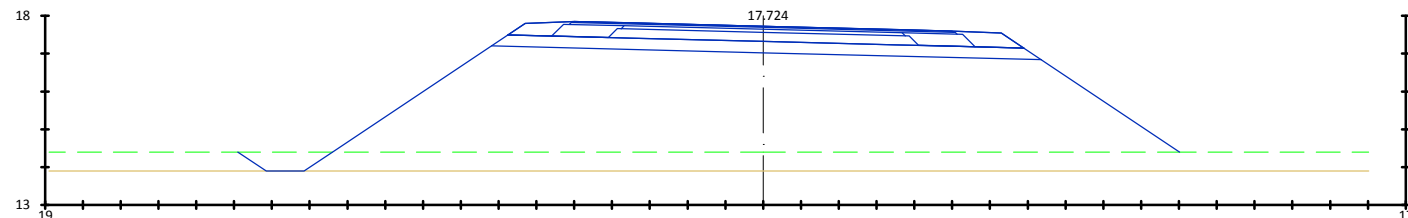


Pk=1+260

S. SUELO SEL 1 = 4.23 m2.	S. SC = 1.91 m2.	S. Surf = 0.30 m2.
S. TERRAPLEN = 60.10 m2.	S. Base = 0.60 m2.	S. Rellenos = 0.86 m2.
S. VEGETAL = 12.46 m2.	S. ZA arcén = 0.98 m2.	
S. FIRME = 5.16 m2.	S. Bin = 0.51 m2.	

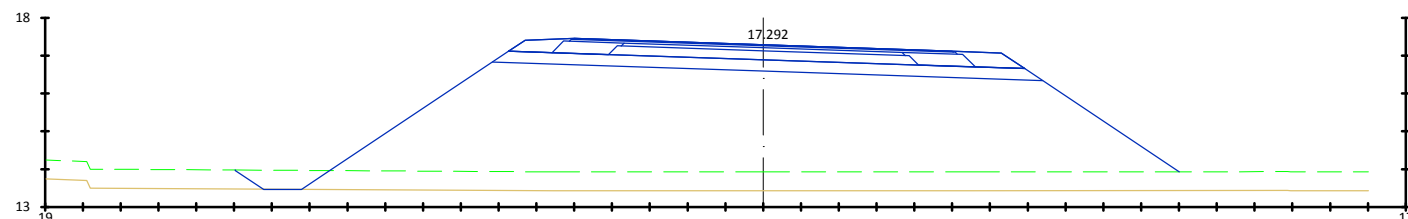


Pk=1+280

S. D TIERRA = 0.01 m2.	S. FIRME = 5.16 m2.	S. Bin = 0.51 m2.
S. SUELO SEL 1 = 4.23 m2.	S. SC = 1.91 m2.	S. Surf = 0.30 m2.
S. TERRAPLEN = 60.91 m2.	S. Base = 0.60 m2.	S. Rellenos = 0.87 m2.
S. VEGETAL = 12.49 m2.	S. ZA arcén = 0.98 m2.	

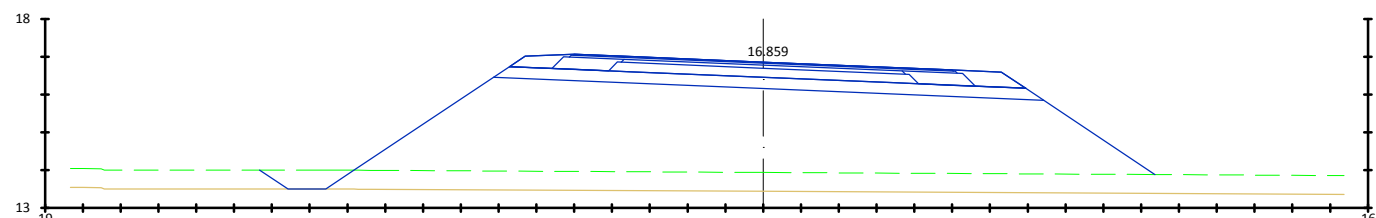


Pk=1+300

S. SUELO SEL 1 = 4.23 m2.	S. SC = 1.91 m2.	S. Surf = 0.30 m2.
S. TERRAPLEN = 50.63 m2.	S. Base = 0.60 m2.	S. Rellenos = 0.87 m2.
S. VEGETAL = 11.85 m2.	S. ZA arcén = 0.98 m2.	
S. FIRME = 5.16 m2.	S. Bin = 0.51 m2.	

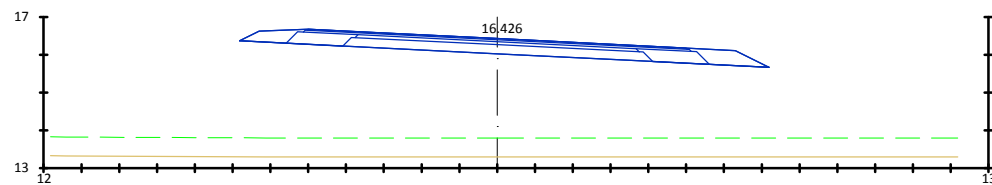


Pk=1+320

S. FIRME = 5.21 m2.	S. Bin = 0.51 m2.
S. SC = 1.91 m2.	S. Surf = 0.30 m2.
S. Base = 0.60 m2.	S. Rellenos = 0.92 m2.
S. ZA arcén = 0.98 m2.	

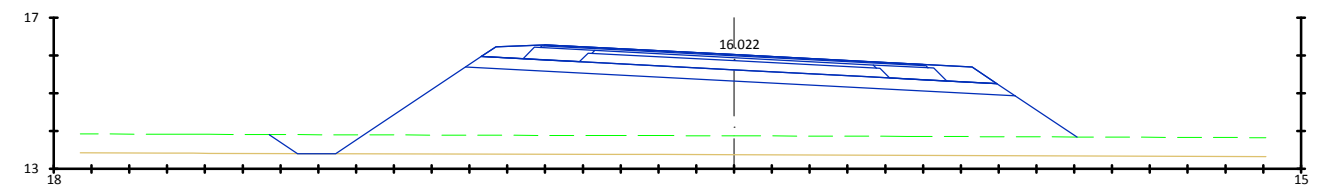


Pk=1+340

S. D TIERRA = 0.00 m2.	S. FIRME = 5.15 m2.	S. Bin = 0.51 m2.
S. SUELO SEL 1 = 4.23 m2.	S. SC = 1.91 m2.	S. Surf = 0.30 m2.
S. TERRAPLEN = 34.06 m2.	S. Base = 0.60 m2.	S. Rellenos = 0.85 m2.
S. VEGETAL = 10.68 m2.	S. ZA arcén = 0.98 m2.	

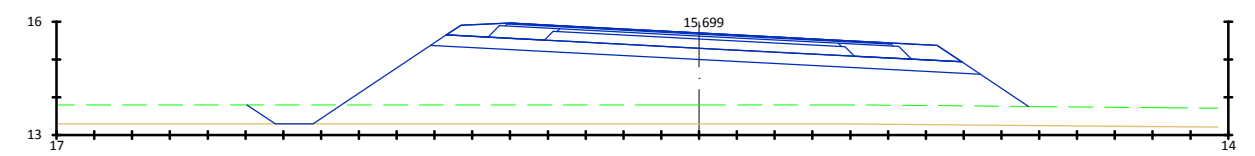


Pk=1+360

S. SUELO SEL 1 = 4.23 m2.	S. SC = 1.91 m2.	S. Surf = 0.30 m2.
S. TERRAPLEN = 29.24 m2.	S. Base = 0.60 m2.	S. Rellenos = 0.85 m2.
S. VEGETAL = 10.34 m2.	S. ZA arcén = 0.98 m2.	
S. FIRME = 5.15 m2.	S. Bin = 0.51 m2.	

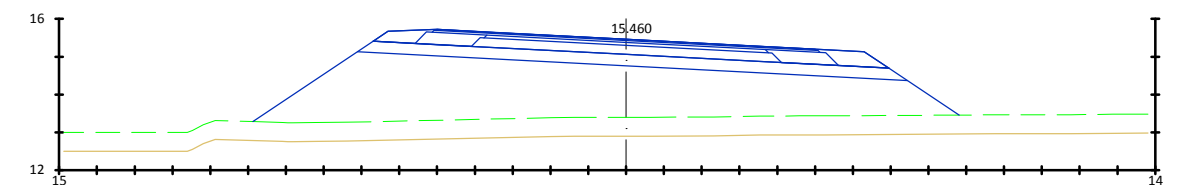


Pk=1+380

S. SUELO SEL 1 = 4.23 m2.	S. SC = 1.91 m2.	S. Surf = 0.30 m2.
S. TERRAPLEN = 32.45 m2.	S. Base = 0.60 m2.	S. Rellenos = 0.85 m2.
S. VEGETAL = 9.34 m2.	S. ZA arcén = 0.98 m2.	
S. FIRME = 5.15 m2.	S. Bin = 0.51 m2.	

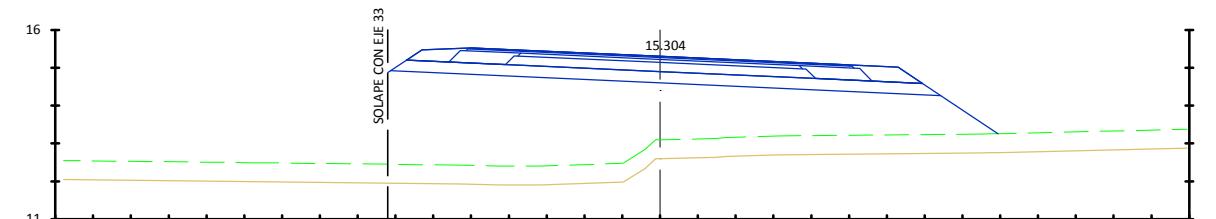


Pk=1+400

S. SUELO SEL 1 = 4.23 m2.	S. SC = 1.91 m2.	S. Surf = 0.30 m2.
S. TERRAPLEN = 34.61 m2.	S. Base = 0.60 m2.	S. Rellenos = 0.86 m2.
S. VEGETAL = 8.07 m2.	S. ZA arcén = 0.98 m2.	
S. FIRME = 5.16 m2.	S. Bin = 0.51 m2.	

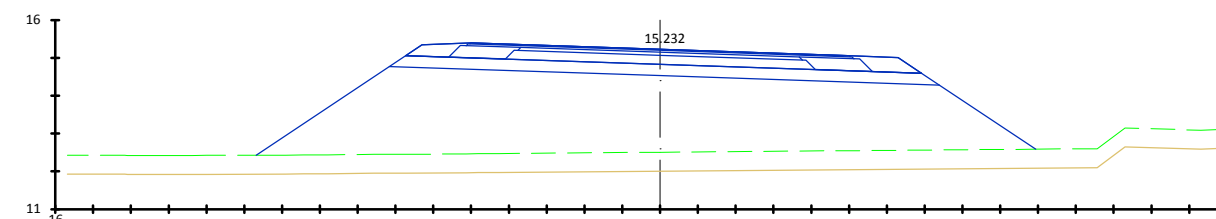

Pk=1+420


S. SUELO SEL 1 = 4.23 m2.	S. SC = 1.91 m2.	S. Surf = 0.30 m2.
S. TERRAPLEN = 45.99 m2.	S. Base = 0.60 m2.	S. Rellenos = 0.87 m2.
S. VEGETAL = 10.31 m2.	S. ZA arcén = 0.98 m2.	
S. FIRME = 5.16 m2.	S. Bin = 0.51 m2.	

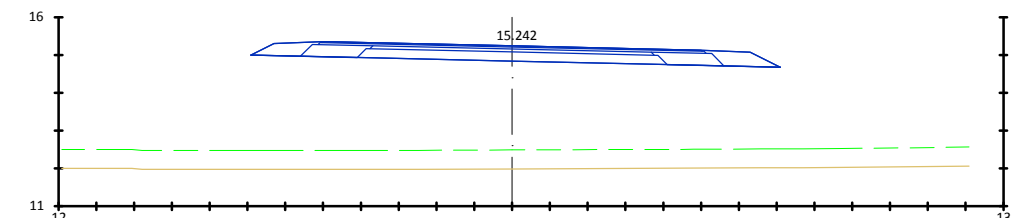


Pk=1+440

S. FIRME = 5.22 m2.	S. Bin = 0.51 m2.
S. SC = 1.91 m2.	S. Surf = 0.30 m2.
S. Base = 0.60 m2.	S. Rellenos = 0.93 m2.
S. ZA arcén = 0.98 m2.	


EJE 2

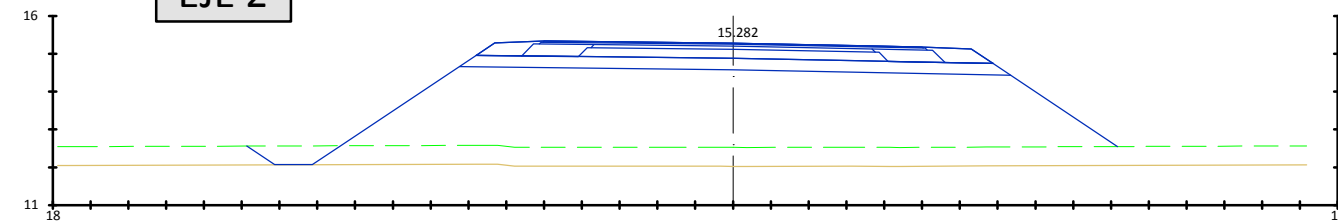


Pk=1+460
 S. SUELO SEL 1 = 4.24 m². S. SC = 1.91 m². S. Surf = 0.30 m².
 S. TERRAPLEN = 46.25 m². S. Base = 0.60 m². S. Rellenos = 0.88 m².
 S. VEGETAL = 11.52 m². S. ZA arcén = 0.98 m². S. Bin = 0.51 m².
 S. FIRME = 5.17 m².

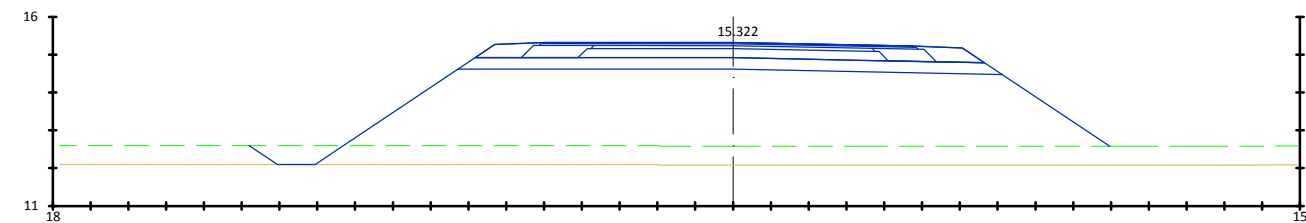


Pk=1+480
 S. SUELO SEL 1 = 4.18 m². S. SC = 1.91 m². S. Surf = 0.29 m².
 S. TERRAPLEN = 45.05 m². S. Base = 0.60 m². S. Rellenos = 0.89 m².
 S. VEGETAL = 11.39 m². S. ZA arcén = 0.90 m². S. Bin = 0.50 m².
 S. FIRME = 5.10 m².

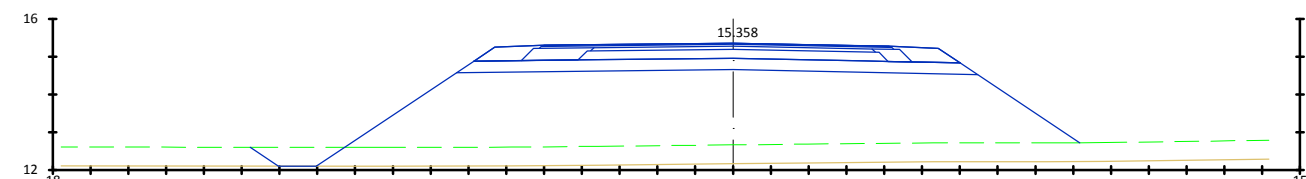


Pk=1+500
 S. D TIERRA = 0.00 m². S. FIRME = 4.86 m². S. Bin = 0.47 m².
 S. SUELO SEL 1 = 4.00 m². S. SC = 1.91 m². S. Surf = 0.27 m².
 S. TERRAPLEN = 42.26 m². S. Base = 0.60 m². S. Rellenos = 0.91 m².
 S. VEGETAL = 10.98 m². S. ZA arcén = 0.70 m².

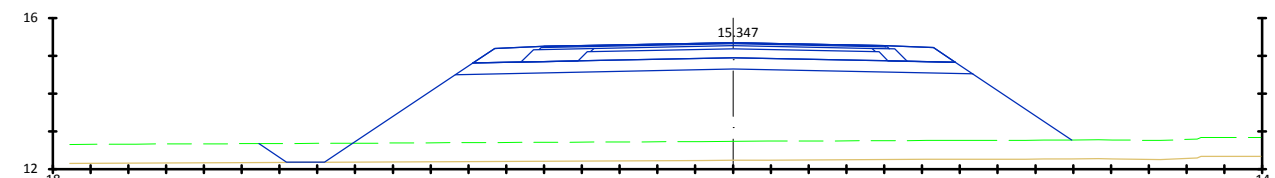


Pk=1+520
 S. SUELO SEL 1 = 3.97 m². S. SC = 1.91 m². S. Surf = 0.27 m².
 S. TERRAPLEN = 39.91 m². S. Base = 0.60 m². S. Rellenos = 0.93 m².
 S. VEGETAL = 10.75 m². S. ZA arcén = 0.66 m². S. Bin = 0.46 m².
 S. FIRME = 4.82 m².

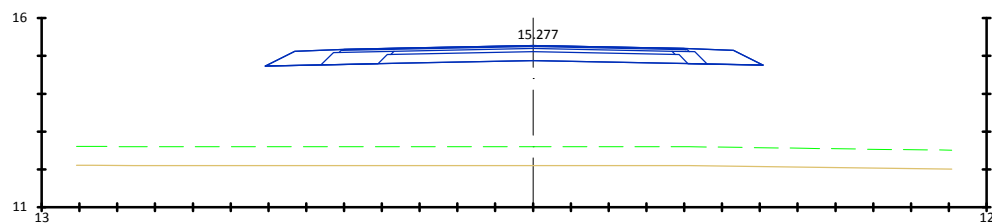


Pk=1+540
 S. FIRME = 4.90 m². S. Bin = 0.46 m².
 S. SC = 1.91 m². S. Surf = 0.27 m².
 S. Base = 0.60 m². S. Rellenos = 1.00 m².
 S. ZA arcén = 0.66 m².

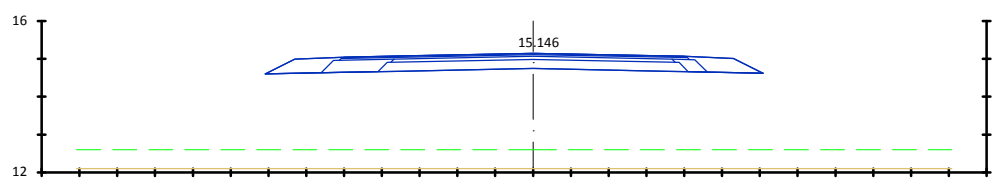


Pk=1+560
 S. FIRME = 4.90 m². S. Bin = 0.46 m².
 S. SC = 1.91 m². S. Surf = 0.27 m².
 S. Base = 0.60 m². S. Rellenos = 1.00 m².
 S. ZA arcén = 0.66 m².

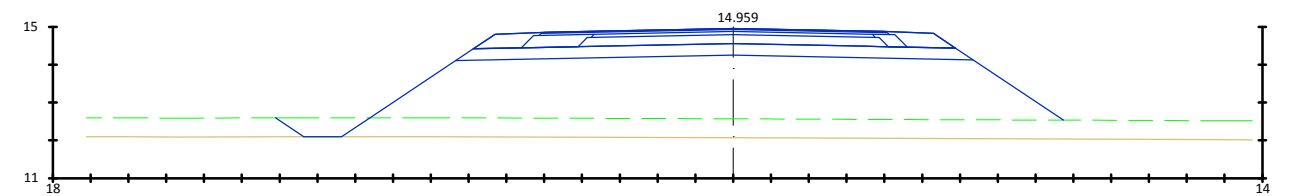


Pk=1+580
 S. SUELO SEL 1 = 3.97 m². S. SC = 1.91 m². S. Surf = 0.27 m².
 S. TERRAPLEN = 35.32 m². S. Base = 0.60 m². S. Rellenos = 0.93 m².
 S. VEGETAL = 10.42 m². S. ZA arcén = 0.66 m². S. Bin = 0.46 m².
 S. FIRME = 4.82 m².

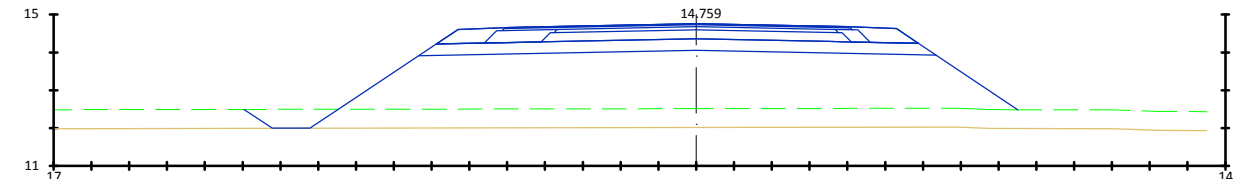


Pk=1+600
 S. SUELO SEL 1 = 3.97 m². S. SC = 1.91 m². S. Surf = 0.27 m².
 S. TERRAPLEN = 32.63 m². S. Base = 0.60 m². S. Rellenos = 0.93 m².
 S. VEGETAL = 10.24 m². S. ZA arcén = 0.66 m². S. Bin = 0.46 m².
 S. FIRME = 4.82 m².

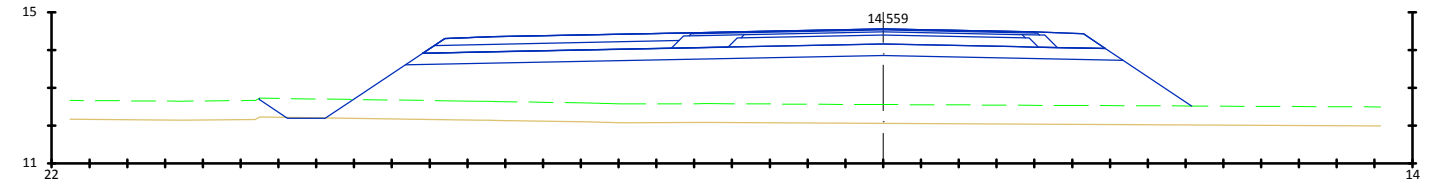


Pk=1+620
 S. D TIERRA = 0.02 m². S. FIRME = 6.94 m². S. ZA carril bici = 1.30 m². S. Rellenos = 0.46 m².
 S. SUELO SEL 1 = 5.56 m². S. SC = 1.91 m². S. Bin = 0.46 m².
 S. TERRAPLEN = 35.44 m². S. Base = 0.60 m². S. Surf = 0.27 m².
 S. VEGETAL = 12.34 m². S. ZA arcén = 0.66 m². S. HM carril bici = 1.28 m².

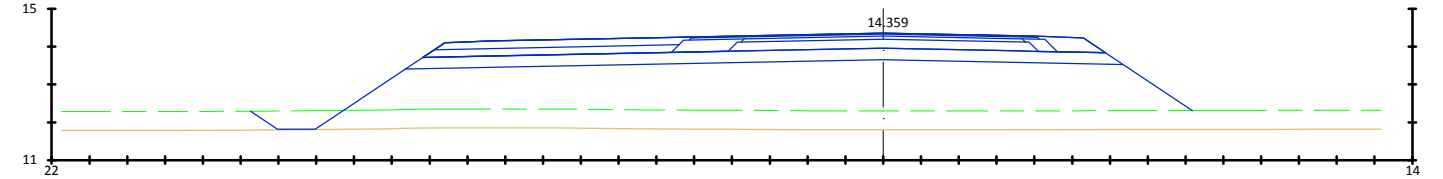


Pk=1+640
 S. SUELO SEL 1 = 5.56 m². S. SC = 1.91 m². S. Bin = 0.46 m².
 S. TERRAPLEN = 37.02 m². S. Base = 0.60 m². S. Surf = 0.27 m².
 S. VEGETAL = 12.46 m². S. ZA arcén = 0.66 m². S. HM carril bici = 1.28 m².
 S. FIRME = 6.94 m². S. ZA carril bici = 1.30 m². S. Rellenos = 0.46 m².

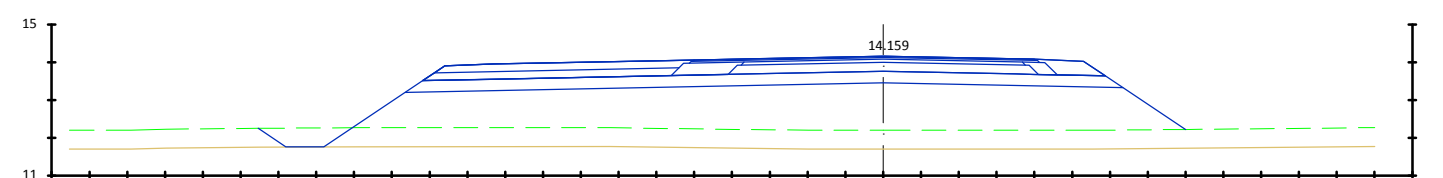

Pk=1+660
 S. SUELO SEL 1 = 5.56 m². S. SC = 1.91 m². S. Bin = 0.46 m².
 S. TERRAPLEN = 34.35 m². S. Base = 0.60 m². S. Surf = 0.27 m².
 S. VEGETAL = 12.27 m². S. ZA arcén = 0.66 m². S. HM carril bici = 1.28 m².
 S. FIRME = 6.94 m². S. ZA carril bici = 1.30 m². S. Rellenos = 0.46 m².

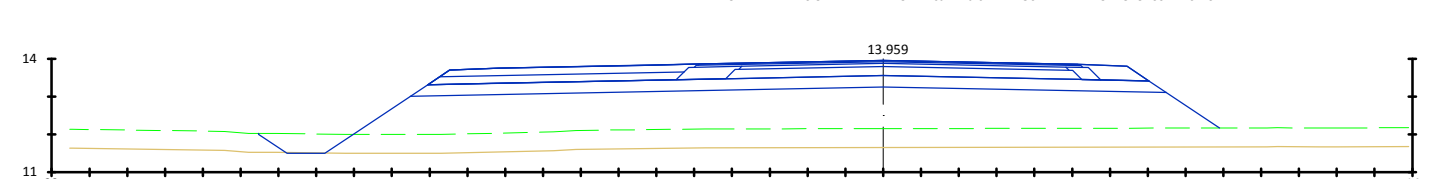


Pk=1+680
 S. D TIERRA = 0.02 m². S. FIRME = 7.35 m². S. ZA carril bici = 1.30 m². S. Rellenos = 0.46 m².
 S. SUELO SEL 1 = 5.86 m². S. SC = 2.20 m². S. Bin = 0.51 m².
 S. TERRAPLEN = 33.77 m². S. Base = 0.69 m². S. Surf = 0.30 m².
 S. VEGETAL = 12.71 m². S. ZA arcén = 0.60 m². S. HM carril bici = 1.28 m².

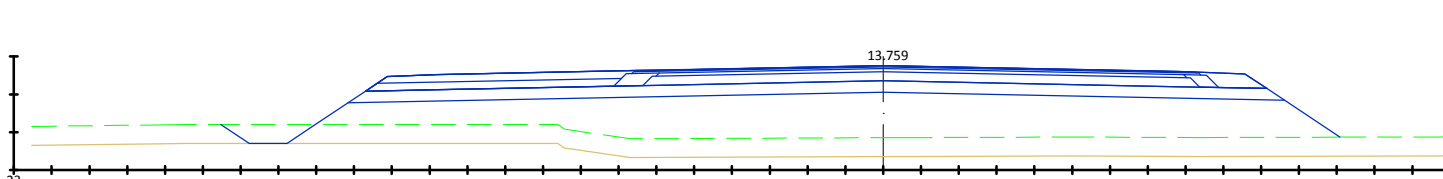


Pk=1+700
 S. SUELO SEL 1 = 7.29 m². S. SC = 3.48 m². S. Bin = 0.75 m².
 S. TERRAPLEN = 39.48 m². S. Base = 1.12 m². S. Surf = 0.44 m².
 S. VEGETAL = 14.80 m². S. ZA arcén = 0.42 m². S. HM carril bici = 1.28 m².
 S. FIRME = 9.26 m². S. ZA carril bici = 1.30 m². S. Rellenos = 0.46 m².


EJE 3

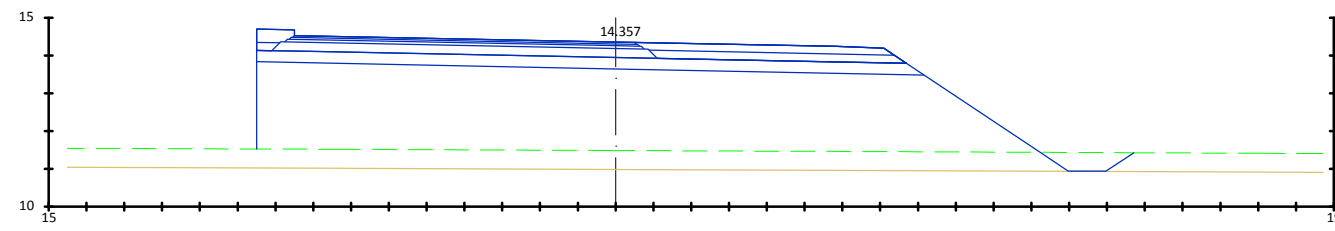


Pk=0+000
 S. SUELO SEL 1 = 5.23 m2. S. SC = 2.39 m2. S. Surf 2 = 0.45 m2.
 S. TERRAPLEN = 52.18 m2. S. Base = 0.66 m2. S. HM carril bici = 1.29 m2.
 S. VEGETAL = 11.60 m2. S. ZA carril bici = 1.48 m2. S. Rellenos = 0.32 m2.
 S. FIRME = 7.05 m2. S. Bin = 0.46 m2.

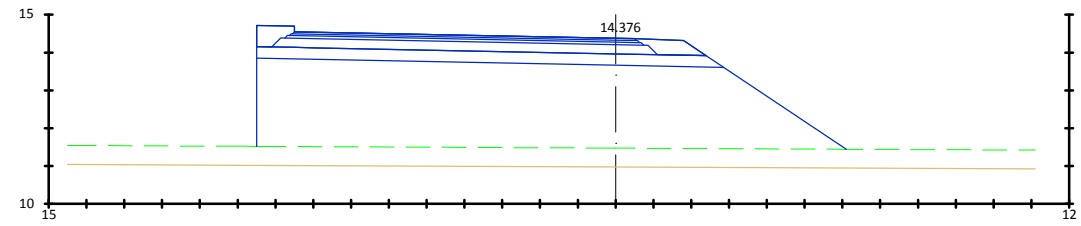


Pk=0+010
 S. SUELO SEL 1 = 3.64 m2. S. SC = 2.39 m2. S. Rellenos = 0.92 m2.
 S. TERRAPLEN = 39.02 m2. S. Base = 0.66 m2.
 S. VEGETAL = 7.80 m2. S. Bin = 0.46 m2.
 S. FIRME = 4.88 m2. S. Surf 2 = 0.45 m2.

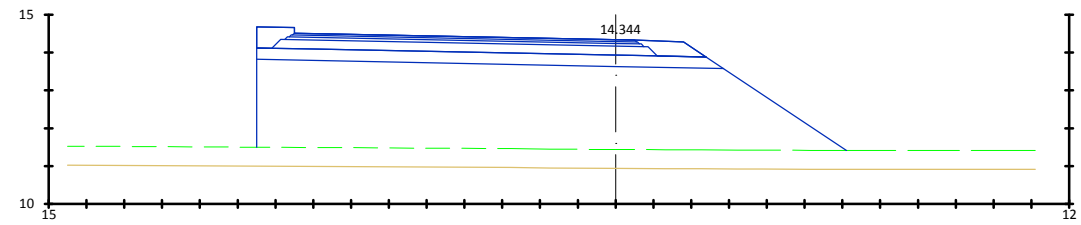


Pk=0+020
 S. SUELO SEL 1 = 3.64 m2. S. SC = 2.39 m2. S. Rellenos = 0.92 m2.
 S. TERRAPLEN = 38.97 m2. S. Base = 0.66 m2.
 S. VEGETAL = 7.80 m2. S. Bin = 0.46 m2.
 S. FIRME = 4.88 m2. S. Surf 2 = 0.45 m2.

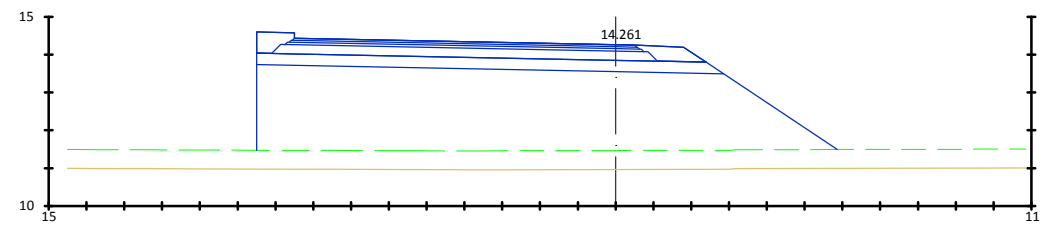


Pk=0+030
 S. SUELO SEL 1 = 3.64 m2. S. SC = 2.39 m2. S. Rellenos = 0.92 m2.
 S. TERRAPLEN = 37.31 m2. S. Base = 0.66 m2.
 S. VEGETAL = 7.68 m2. S. Bin = 0.46 m2.
 S. FIRME = 4.88 m2. S. Surf 2 = 0.45 m2.

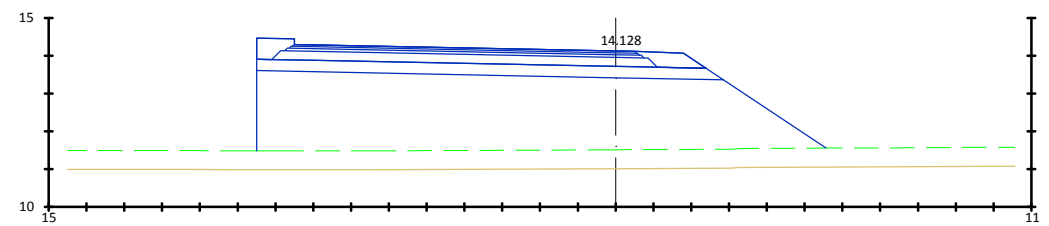


Pk=0+040
 S. SUELO SEL 1 = 3.64 m2. S. SC = 2.39 m2. S. Rellenos = 0.92 m2.
 S. TERRAPLEN = 34.53 m2. S. Base = 0.66 m2.
 S. VEGETAL = 7.53 m2. S. Bin = 0.46 m2.
 S. FIRME = 4.88 m2. S. Surf 2 = 0.45 m2.

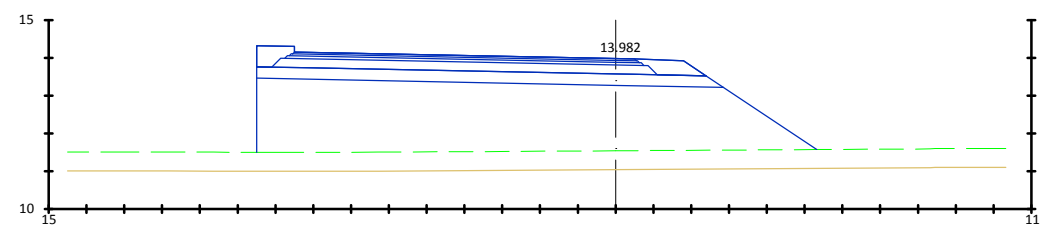


Pk=0+050
 S. SUELO SEL 1 = 3.64 m2. S. SC = 2.39 m2. S. Rellenos = 0.92 m2.
 S. TERRAPLEN = 31.87 m2. S. Base = 0.66 m2.
 S. VEGETAL = 7.41 m2. S. Bin = 0.46 m2.
 S. FIRME = 4.88 m2. S. Surf 2 = 0.45 m2.

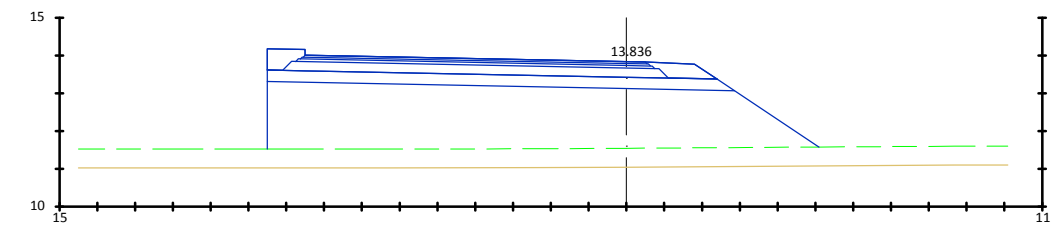


Pk=0+060
 S. SUELO SEL 1 = 3.64 m2. S. SC = 2.39 m2. S. Rellenos = 0.92 m2.
 S. TERRAPLEN = 29.45 m2. S. Base = 0.66 m2.
 S. VEGETAL = 7.30 m2. S. Bin = 0.46 m2.
 S. FIRME = 4.88 m2. S. Surf 2 = 0.45 m2.

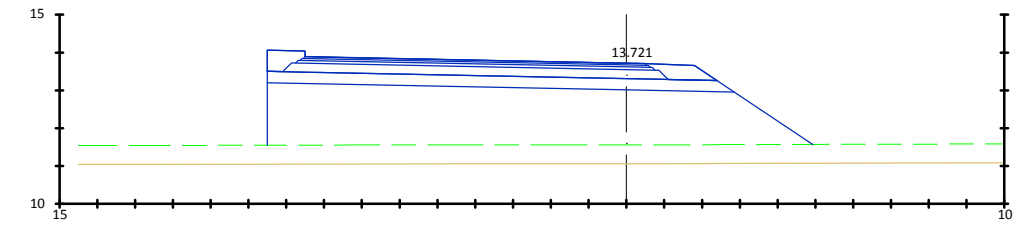


Pk=0+070
 S. SUELO SEL 1 = 3.64 m2. S. SC = 2.39 m2. S. Rellenos = 0.92 m2.
 S. TERRAPLEN = 27.45 m2. S. Base = 0.66 m2.
 S. VEGETAL = 7.22 m2. S. Bin = 0.46 m2.
 S. FIRME = 4.88 m2. S. Surf 2 = 0.45 m2.

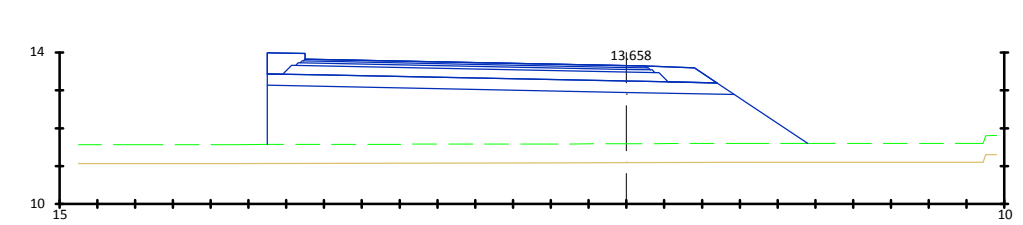


Pk=0+080
 S. SUELO SEL 1 = 3.64 m2. S. SC = 2.39 m2. S. Rellenos = 0.92 m2.
 S. TERRAPLEN = 26.08 m2. S. Base = 0.66 m2.
 S. VEGETAL = 7.15 m2. S. Bin = 0.46 m2.
 S. FIRME = 4.88 m2. S. Surf 2 = 0.45 m2.

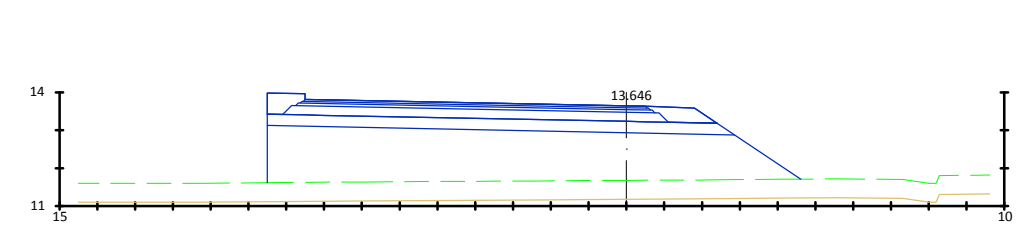






Pk=0+090
 S. SUELO SEL 1 = 3.64 m2. S. SC = 2.39 m2. S. Rellenos = 0.92 m2.
 S. TERRAPLEN = 24.74 m2. S. Base = 0.66 m2.
 S. VEGETAL = 7.06 m2. S. Bin = 0.46 m2.
 S. FIRME = 4.88 m2. S. Surf 2 = 0.45 m2.

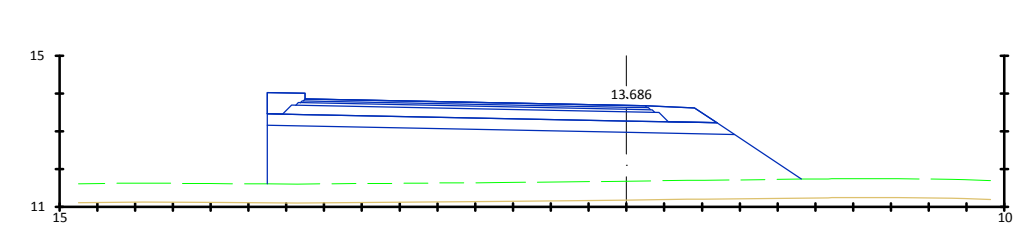


Pk=0+100
 S. SUELO SEL 1 = 3.64 m2. S. SC = 2.39 m2. S. Rellenos = 0.92 m2.
 S. TERRAPLEN = 25.30 m2. S. Base = 0.66 m2.
 S. VEGETAL = 7.07 m2. S. Bin = 0.46 m2.
 S. FIRME = 4.88 m2. S. Surf 2 = 0.45 m2.

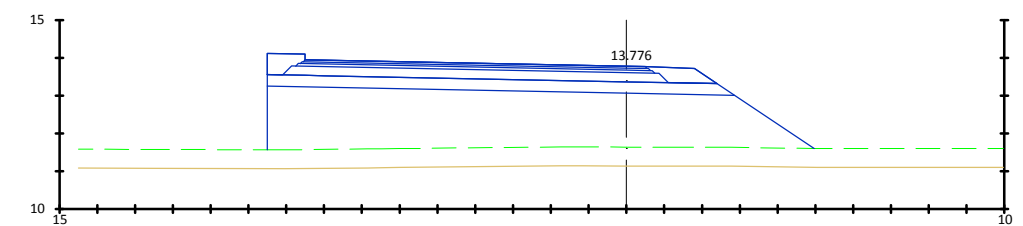


Pk=0+110
 S. SUELO SEL 1 = 3.64 m2. S. SC = 2.39 m2. S. Rellenos = 0.92 m2.
 S. TERRAPLEN = 27.44 m2. S. Base = 0.66 m2.
 S. VEGETAL = 7.24 m2. S. Bin = 0.46 m2.
 S. FIRME = 4.88 m2. S. Surf 2 = 0.45 m2.

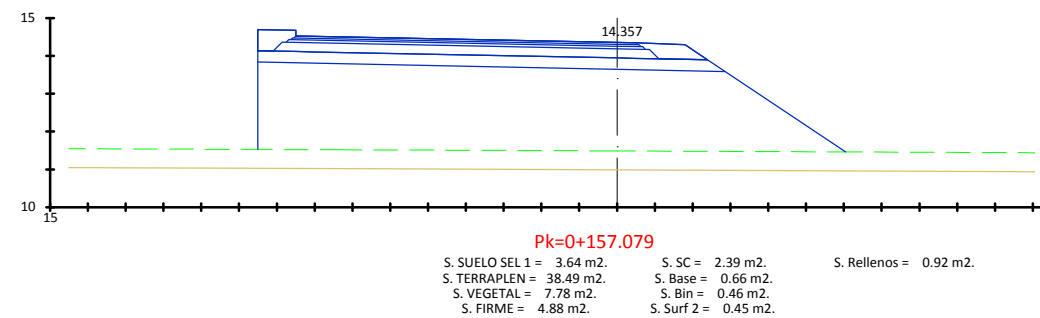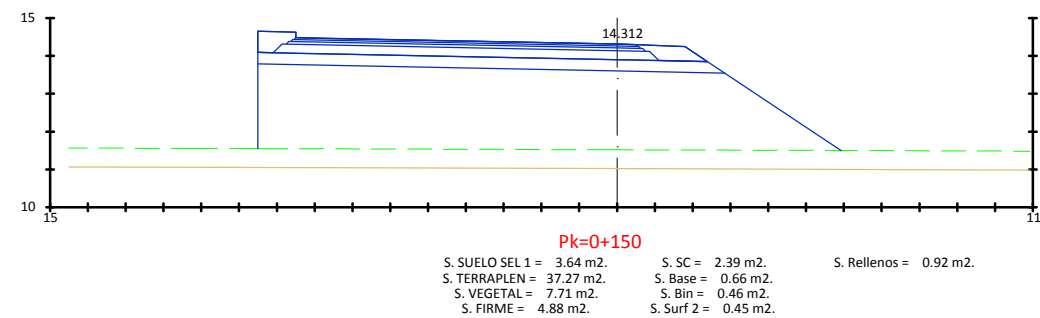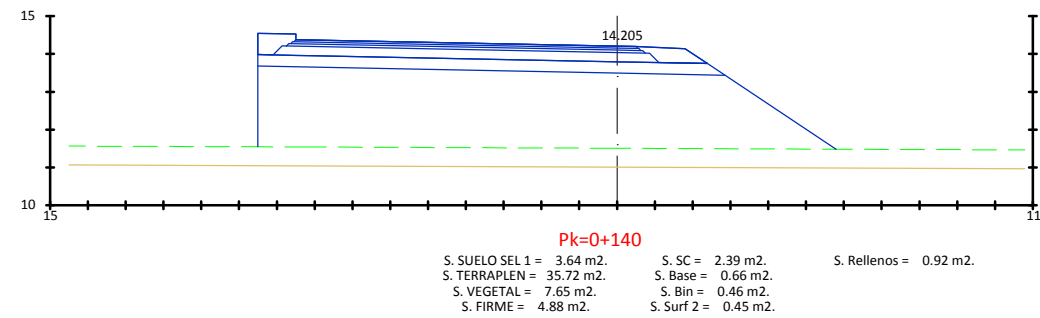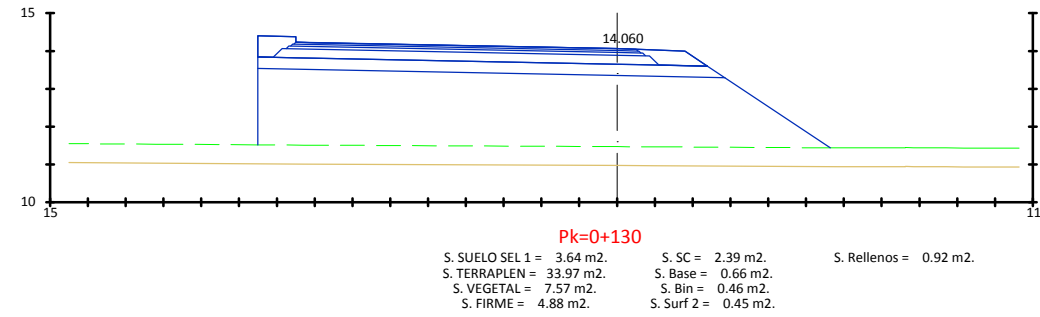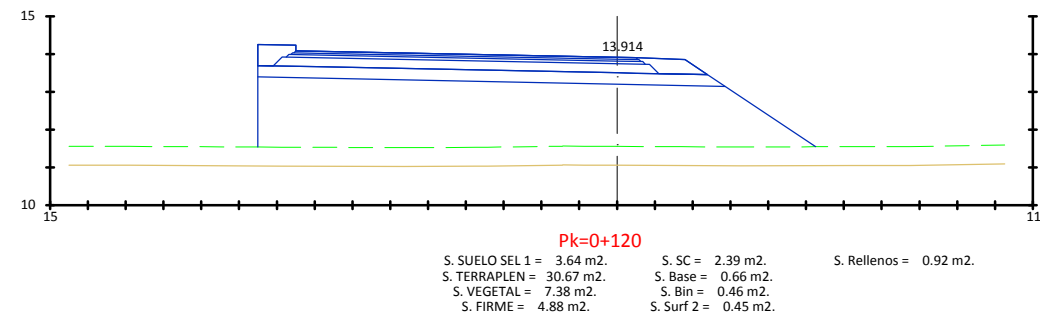

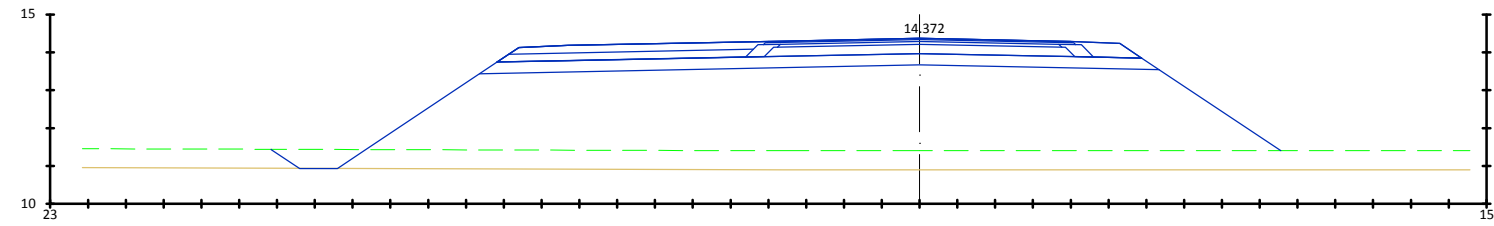


Pk=1+760.870

S. D TIERRA = 0.00 m2.	S. FIRME = 6.54 m2.	S. ZA carril bici = 1.30 m2.	S. Rellenos = 0.46 m2.
S. SUELO SEL 1 = 5.26 m2.	S. SC = 1.91 m2.	S. Bin = 0.41 m2.	
S. TERRAPLEN = 57.96 m2.	S. Base = 0.60 m2.	S. Surf = 0.24 m2.	
S. VEGETAL = 13.36 m2.	S. ZA arcén = 0.34 m2.	S. HM carril bici = 1.28 m2.	

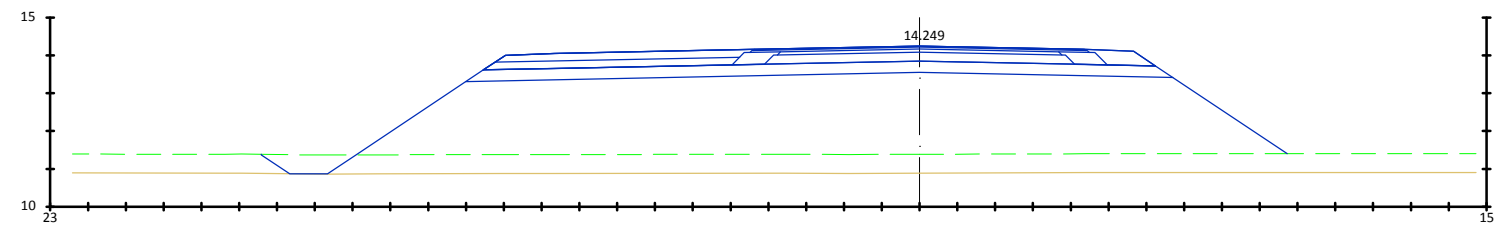


Pk=1+780

S. D TIERRA = 0.00 m2.	S. FIRME = 6.83 m2.	S. ZA carril bici = 1.30 m2.	S. Rellenos = 0.46 m2.
S. SUELO SEL 1 = 5.47 m2.	S. SC = 1.91 m2.	S. Bin = 0.45 m2.	
S. TERRAPLEN = 57.09 m2.	S. Base = 0.60 m2.	S. Surf = 0.26 m2.	
S. VEGETAL = 13.57 m2.	S. ZA arcén = 0.57 m2.	S. HM carril bici = 1.28 m2.	

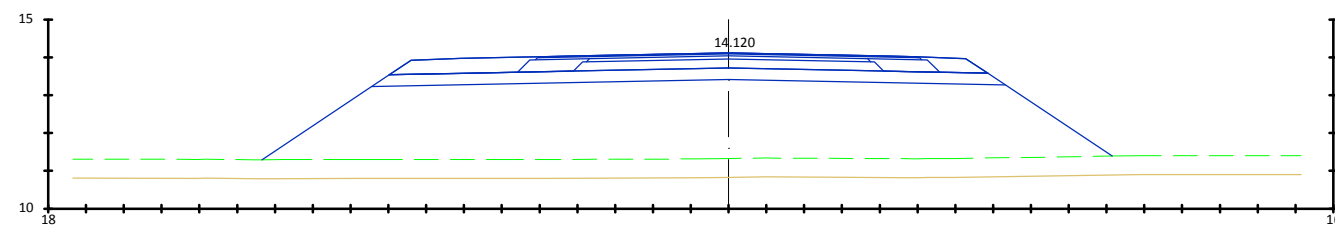


Pk=1+800

S. SUELO SEL 1 = 4.89 m2.	S. SC = 1.91 m2.	S. Surf = 0.30 m2.
S. TERRAPLEN = 50.59 m2.	S. Base = 0.60 m2.	S. Rellenos = 1.78 m2.
S. VEGETAL = 11.25 m2.	S. ZA arcén = 0.96 m2.	
S. FIRME = 6.05 m2.	S. Bin = 0.51 m2.	

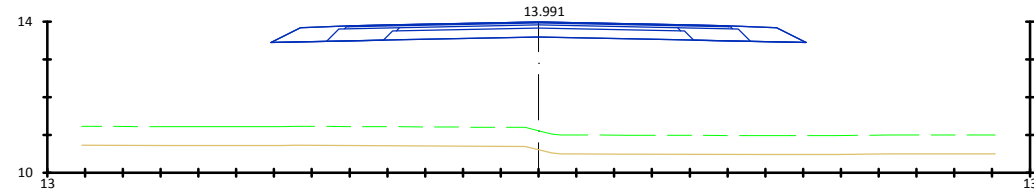


Pk=1+820

S. FIRME = 5.30 m2.	S. Bin = 0.51 m2.
S. SC = 1.91 m2.	S. Surf = 0.30 m2.
S. Base = 0.60 m2.	S. Rellenos = 1.00 m2.
S. ZA arcén = 0.98 m2.	

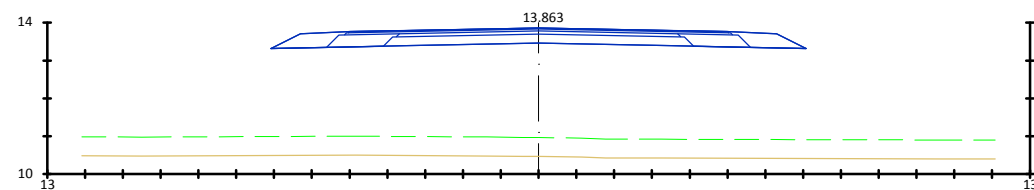

Pk=1+840


S. FIRME = 5.30 m2.	S. Bin = 0.51 m2.
S. SC = 1.91 m2.	S. Surf = 0.30 m2.
S. Base = 0.60 m2.	S. Rellenos = 1.00 m2.
S. ZA arcén = 0.98 m2.	

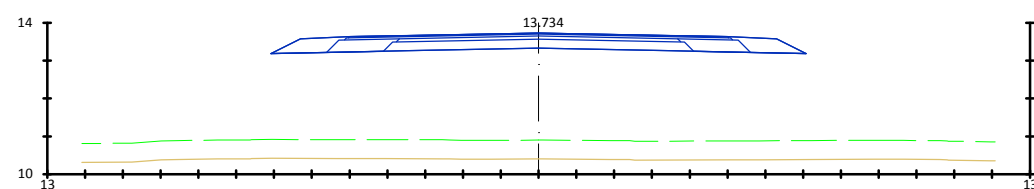


Pk=1+860

S. FIRME = 5.30 m2.	S. Bin = 0.51 m2.
S. SC = 1.91 m2.	S. Surf = 0.30 m2.
S. Base = 0.60 m2.	S. Rellenos = 1.00 m2.
S. ZA arcén = 0.98 m2.	


EJE 4

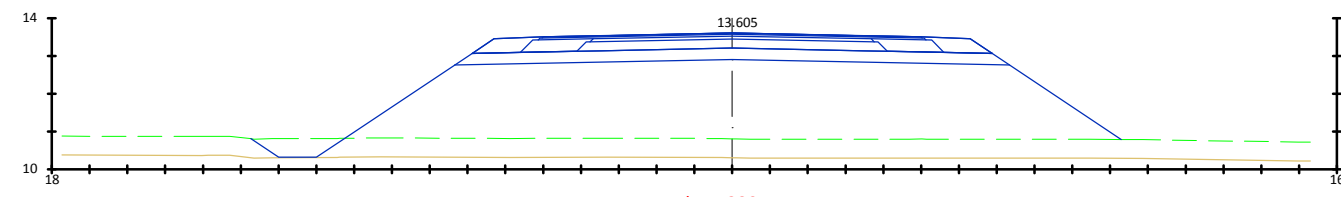


Pk=1+880
 S. SUELO SEL 1 = 4.27 m². S. SC = 1.91 m². S. Surf = 0.30 m².
 S. TERRAPLEN = 46.02 m². S. Base = 0.60 m². S. Rellenos = 0.93 m².
 S. VEGETAL = 11.51 m². S. ZA arcén = 0.98 m².
 S. FIRME = 5.22 m². S. Bin = 0.51 m².

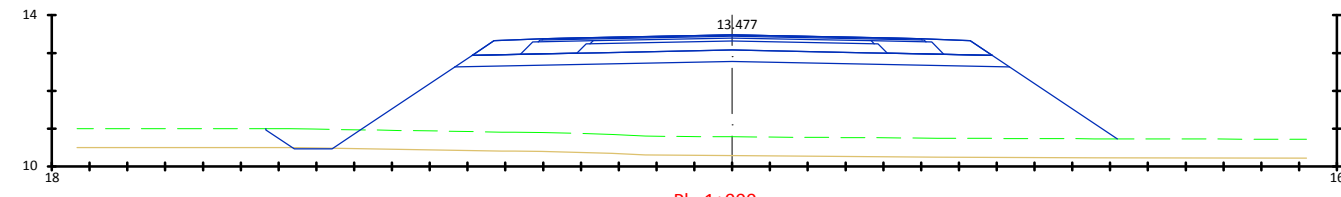


Pk=1+900
 S. D TIERRA = 0.02 m². S. FIRME = 5.22 m². S. Bin = 0.51 m².
 S. SUELO SEL 1 = 4.27 m². S. SC = 1.91 m². S. Surf = 0.30 m².
 S. TERRAPLEN = 43.04 m². S. Base = 0.60 m². S. Rellenos = 0.93 m².
 S. VEGETAL = 11.26 m². S. ZA arcén = 0.98 m².

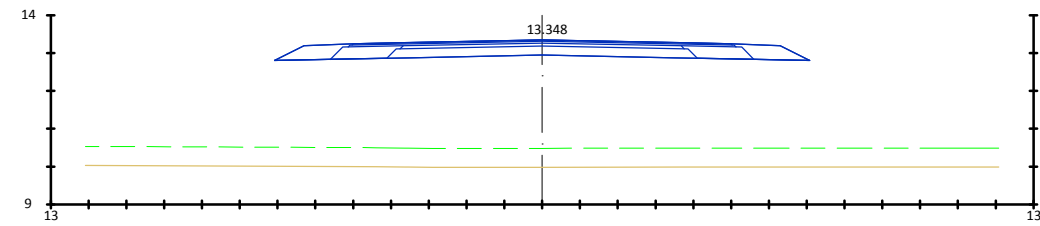


Pk=1+920
 S. FIRME = 5.30 m². S. Bin = 0.51 m².
 S. SC = 1.91 m². S. Surf = 0.30 m².
 S. Base = 0.60 m². S. Rellenos = 1.00 m².
 S. ZA arcén = 0.98 m².

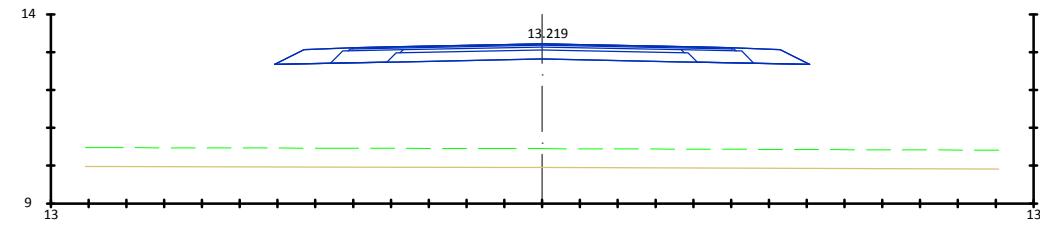


Pk=1+940
 S. FIRME = 5.30 m². S. Bin = 0.51 m².
 S. SC = 1.91 m². S. Surf = 0.30 m².
 S. Base = 0.60 m². S. Rellenos = 1.00 m².
 S. ZA arcén = 0.98 m².

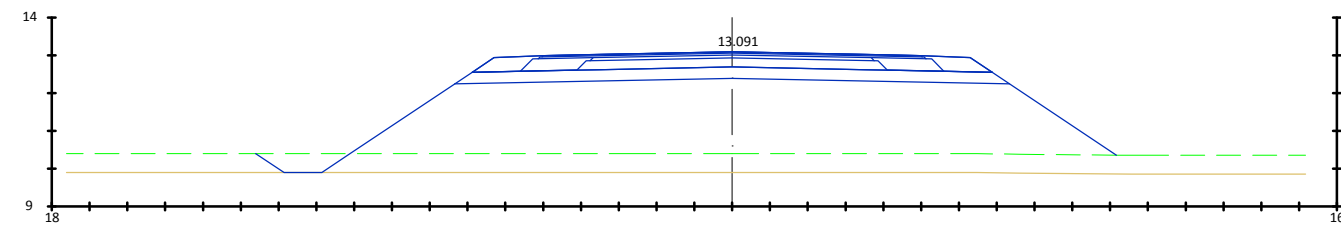


Pk=1+960
 S. SUELO SEL 1 = 4.27 m². S. SC = 1.91 m². S. Surf = 0.30 m².
 S. TERRAPLEN = 43.85 m². S. Base = 0.60 m². S. Rellenos = 0.93 m².
 S. VEGETAL = 11.39 m². S. ZA arcén = 0.98 m².
 S. FIRME = 5.22 m². S. Bin = 0.51 m².

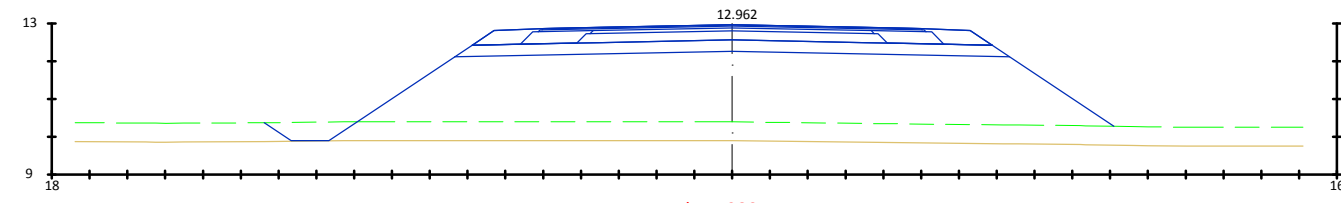


Pk=1+980
 S. SUELO SEL 1 = 4.27 m². S. SC = 1.91 m². S. Surf = 0.30 m².
 S. TERRAPLEN = 41.70 m². S. Base = 0.60 m². S. Rellenos = 0.93 m².
 S. VEGETAL = 11.24 m². S. ZA arcén = 0.98 m².
 S. FIRME = 5.22 m². S. Bin = 0.51 m².

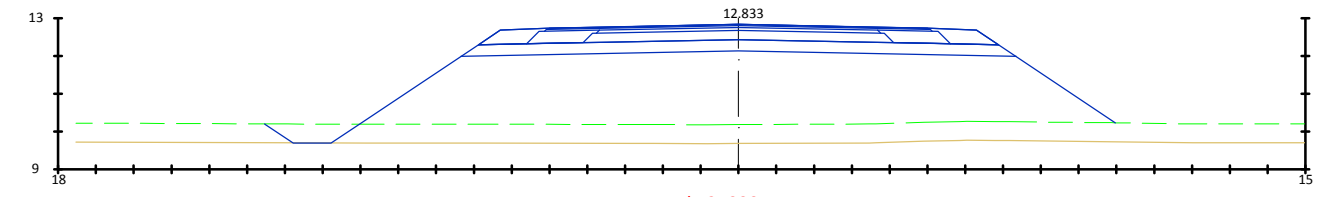


Pk=2+000
 S. D TIERRA = 0.00 m². S. FIRME = 5.22 m². S. Bin = 0.51 m².
 S. SUELO SEL 1 = 4.27 m². S. SC = 1.91 m². S. Surf = 0.30 m².
 S. TERRAPLEN = 42.31 m². S. Base = 0.60 m². S. Rellenos = 0.93 m².
 S. VEGETAL = 11.25 m². S. ZA arcén = 0.98 m².

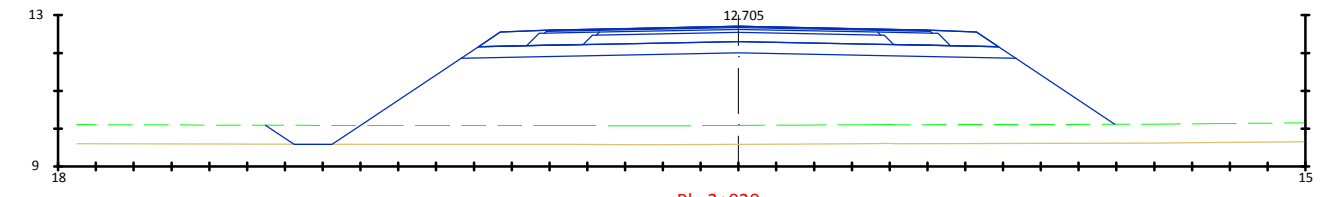


Pk=2+020
 S. D TIERRA = 0.00 m². S. FIRME = 5.22 m². S. Bin = 0.51 m².
 S. SUELO SEL 1 = 4.27 m². S. SC = 1.91 m². S. Surf = 0.30 m².
 S. TERRAPLEN = 42.05 m². S. Base = 0.60 m². S. Rellenos = 0.93 m².
 S. VEGETAL = 11.23 m². S. ZA arcén = 0.98 m².

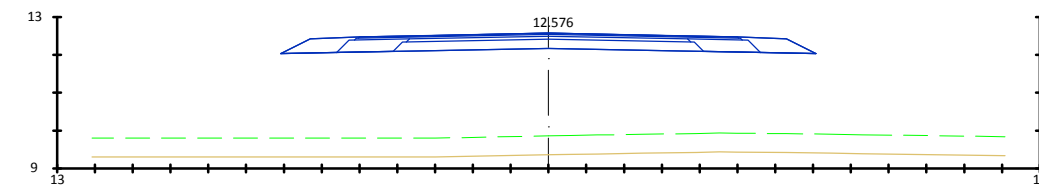


Pk=2+040
 S. FIRME = 5.30 m². S. Bin = 0.51 m².
 S. SC = 1.91 m². S. Surf = 0.30 m².
 S. Base = 0.60 m². S. Rellenos = 1.00 m².
 S. ZA arcén = 0.98 m².

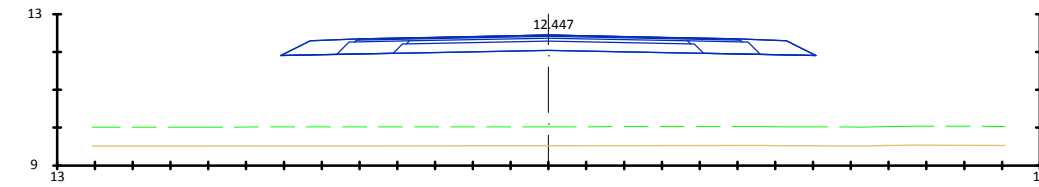









Pk=2+060
 S. FIRME = 5.30 m². S. Bin = 0.51 m².
 S. SC = 1.91 m². S. Surf = 0.30 m².
 S. Base = 0.60 m². S. Rellenos = 1.00 m².
 S. ZA arcén = 0.98 m².

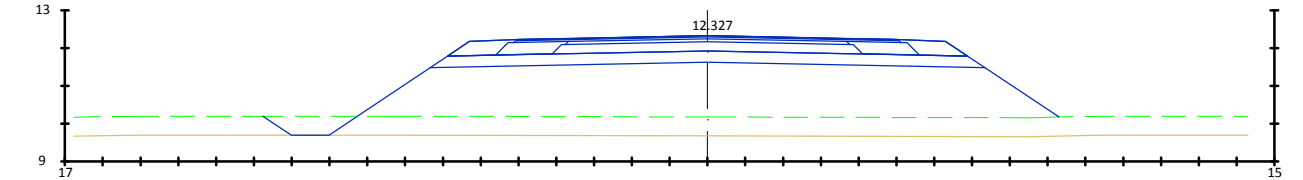


Pk=2+080
 S. SUELO SEL 1 = 4.27 m². S. SC = 1.91 m². S. Surf = 0.30 m².
 S. TERRAPLEN = 32.39 m². S. Base = 0.60 m². S. Rellenos = 0.93 m².
 S. VEGETAL = 10.53 m². S. ZA arcén = 0.98 m².
 S. FIRME = 5.22 m². S. Bin = 0.51 m².

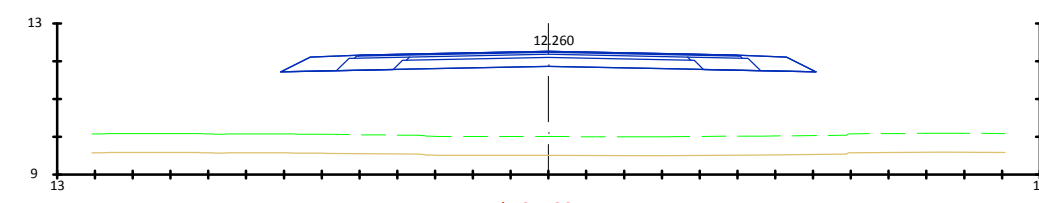


Pk=2+100
 S. FIRME = 5.30 m². S. Bin = 0.51 m².
 S. SC = 1.91 m². S. Surf = 0.30 m².
 S. Base = 0.60 m². S. Rellenos = 1.00 m².
 S. ZA arcén = 0.98 m².

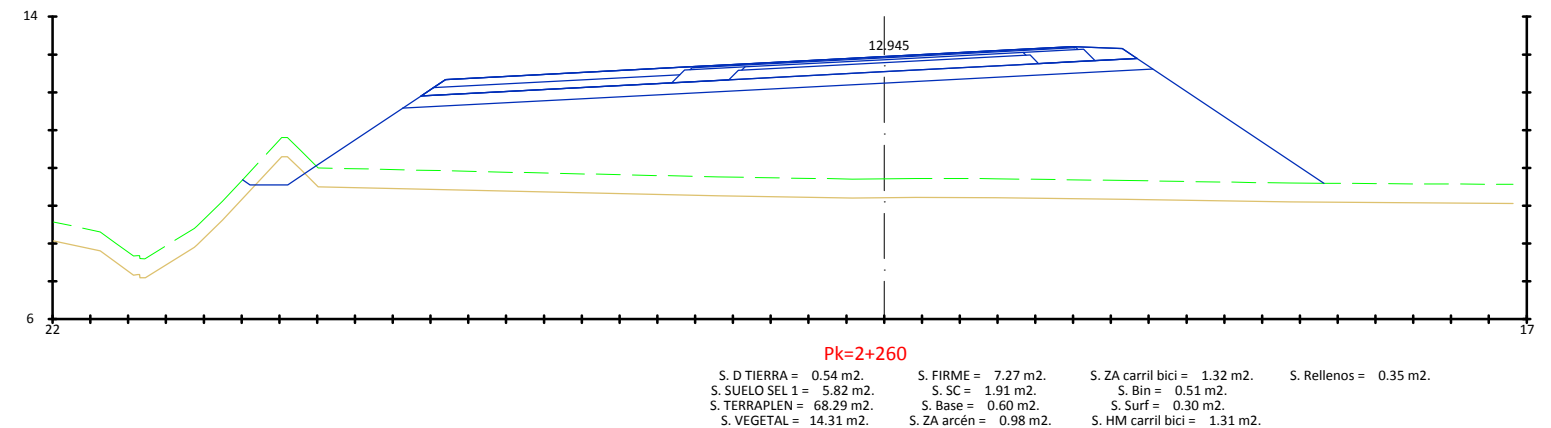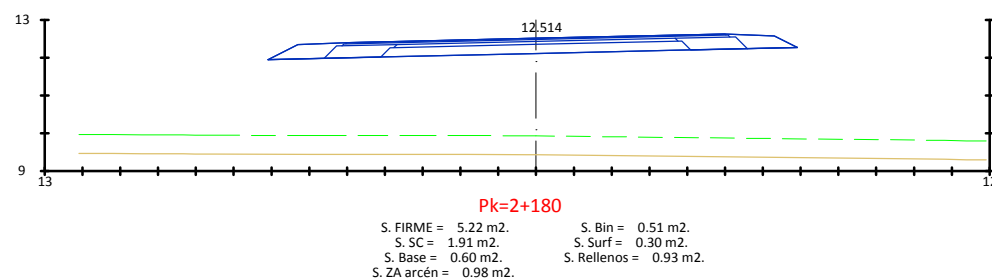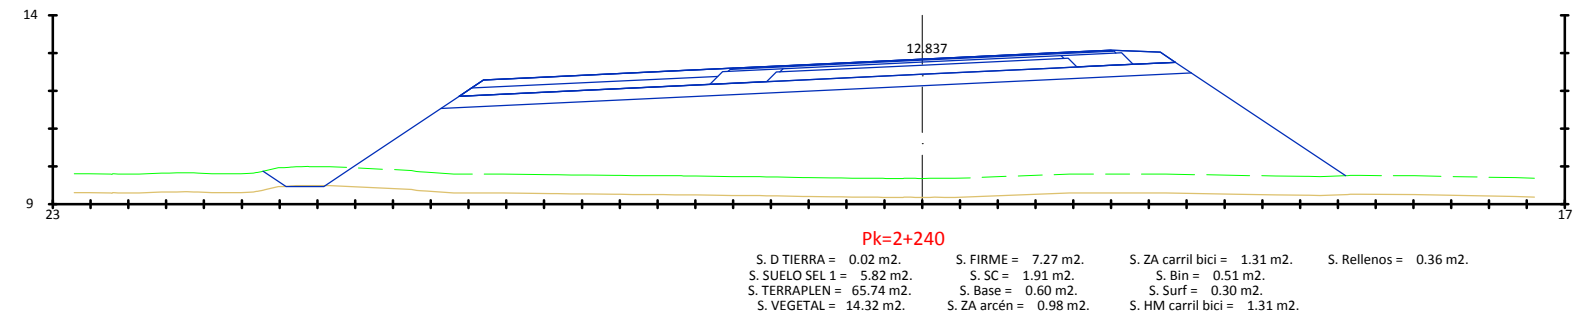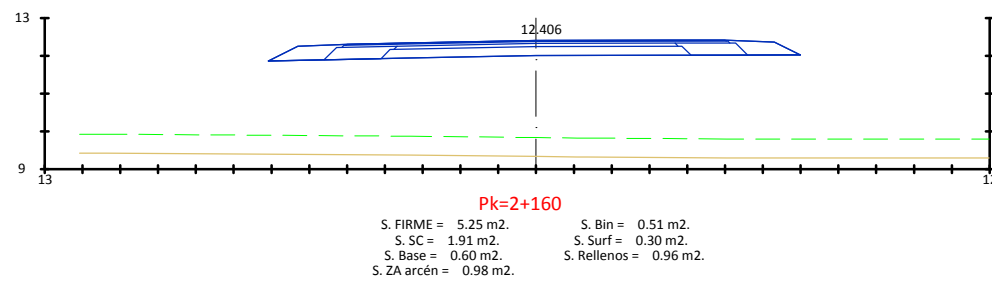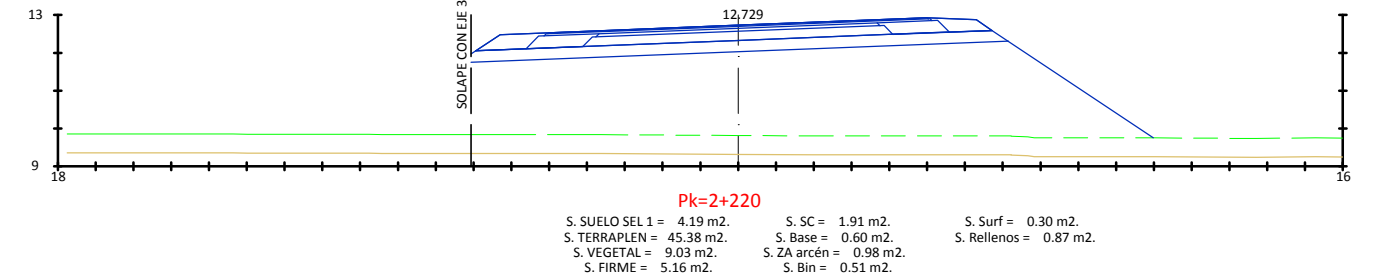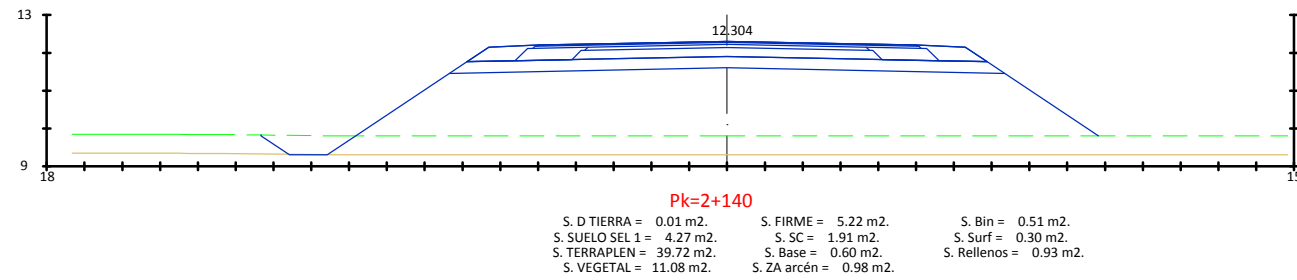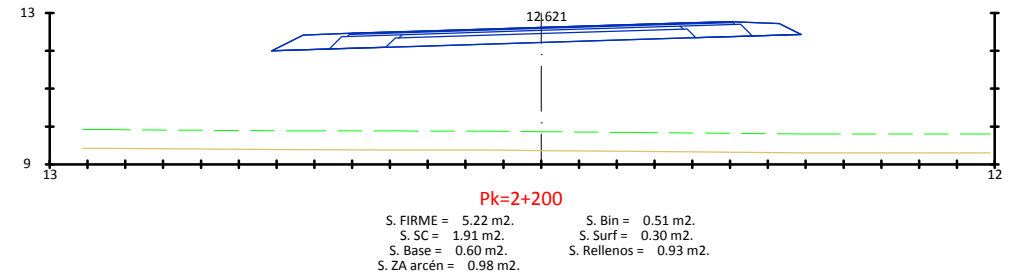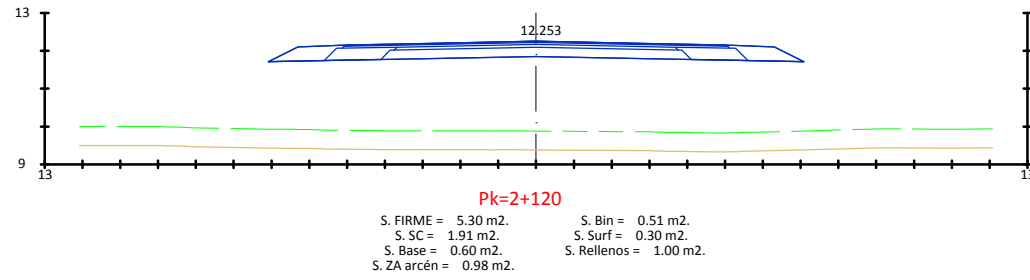


EJE 4

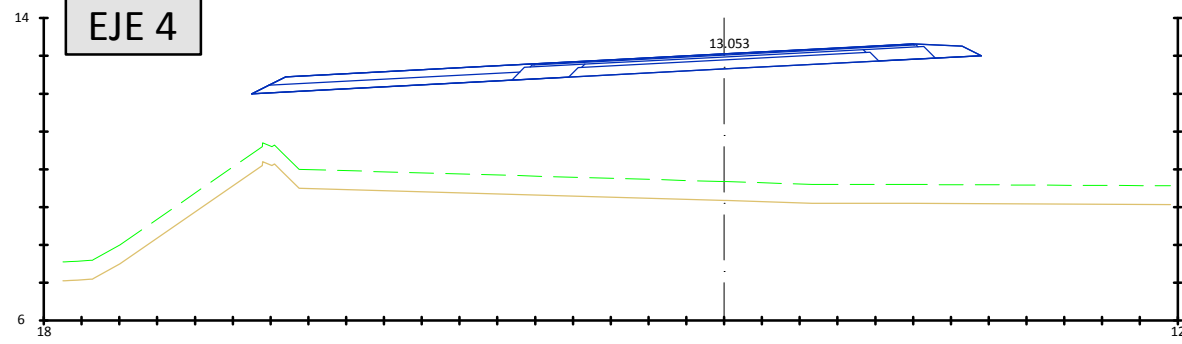


Pk=2+280
 S. FIRME = 7.33 m2. S. ZA carril bici = 1.35 m2. S. Rellenos = 0.37 m2.
 S. SC = 1.91 m2. S. Bin = 0.51 m2.
 S. Base = 0.60 m2. S. Surf = 0.30 m2.
 S. ZA arcén = 0.98 m2. S. HM carril bici = 1.32 m2.

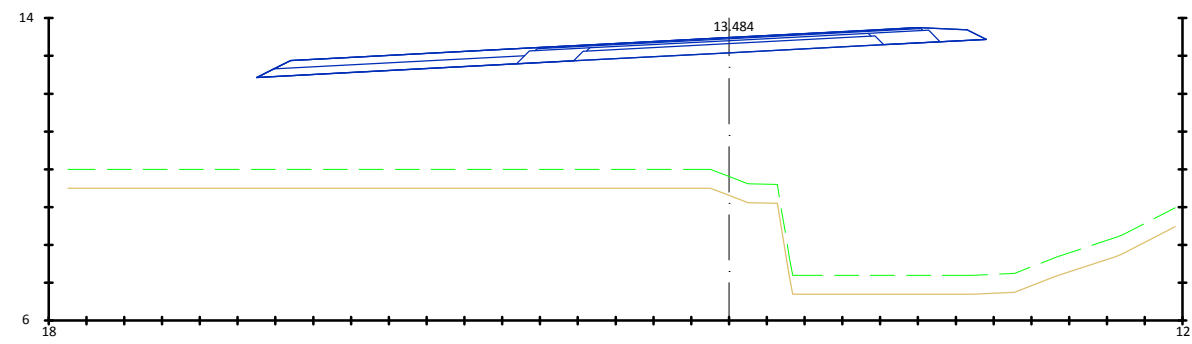


Pk=2+360
 S. FIRME = 7.33 m2. S. ZA carril bici = 1.35 m2. S. Rellenos = 0.37 m2.
 S. SC = 1.91 m2. S. Bin = 0.51 m2.
 S. Base = 0.60 m2. S. Surf = 0.30 m2.
 S. ZA arcén = 0.98 m2. S. HM carril bici = 1.32 m2.

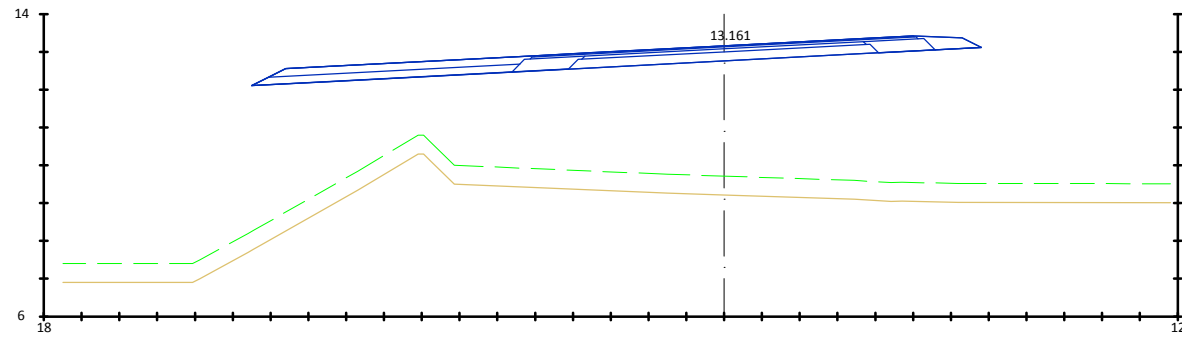


Pk=2+300
 S. FIRME = 7.33 m2. S. ZA carril bici = 1.35 m2. S. Rellenos = 0.37 m2.
 S. SC = 1.91 m2. S. Bin = 0.51 m2.
 S. Base = 0.60 m2. S. Surf = 0.30 m2.
 S. ZA arcén = 0.98 m2. S. HM carril bici = 1.32 m2.

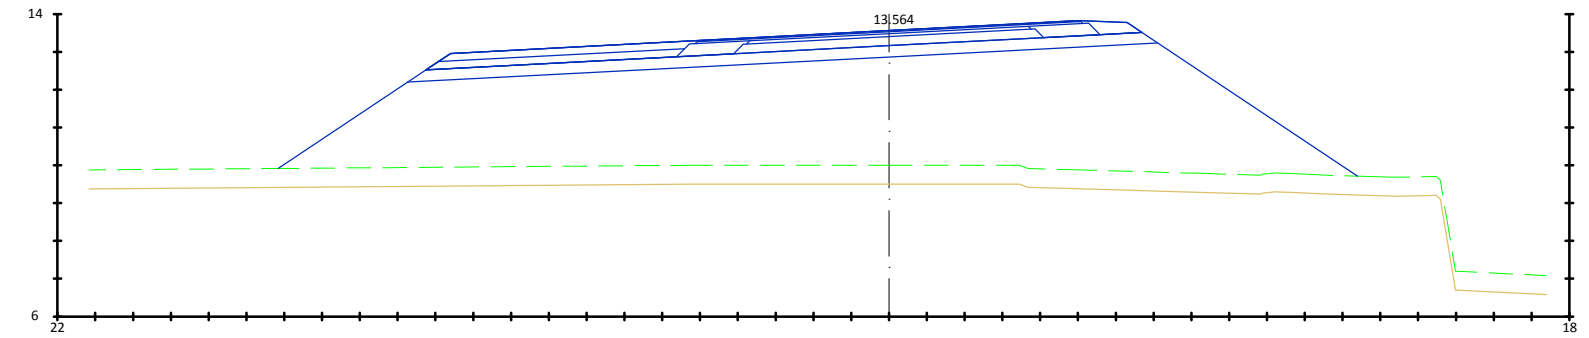


Pk=2+380
 S. SUELO SEL 1 = 5.82 m2. S. SC = 1.91 m2. S. Bin = 0.51 m2.
 S. TERRAPLEN = 81.77 m2. S. Base = 0.60 m2. S. Surf = 0.30 m2.
 S. VEGETAL = 14.28 m2. S. ZA arcén = 0.98 m2. S. HM carril bici = 1.31 m2.
 S. FIRME = 7.27 m2. S. ZA carril bici = 1.32 m2. S. Rellenos = 0.35 m2.

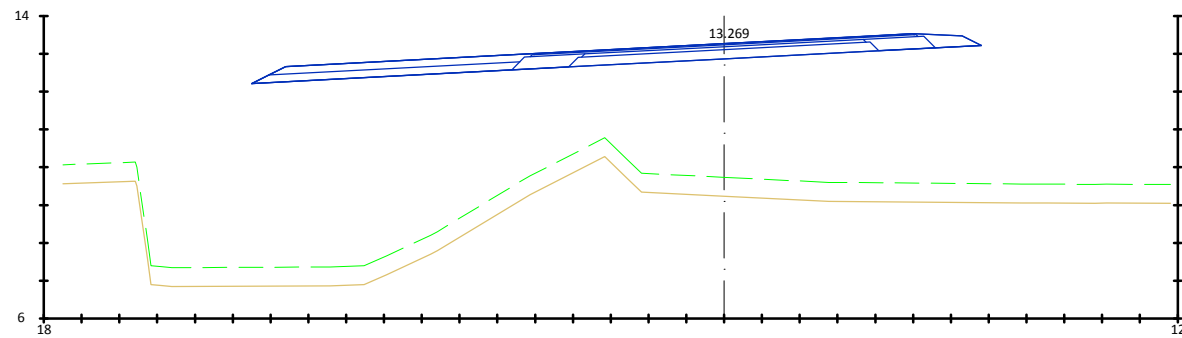


Pk=2+320
 S. FIRME = 7.33 m2. S. ZA carril bici = 1.35 m2. S. Rellenos = 0.37 m2.
 S. SC = 1.91 m2. S. Bin = 0.51 m2.
 S. Base = 0.60 m2. S. Surf = 0.30 m2.
 S. ZA arcén = 0.98 m2. S. HM carril bici = 1.32 m2.

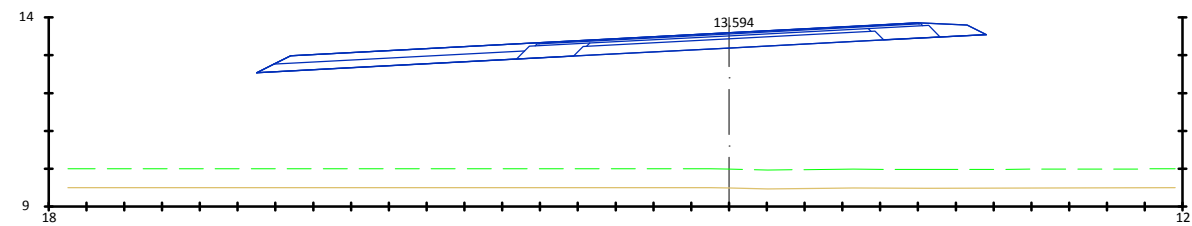




Pk=2+400
 S. FIRME = 7.33 m2. S. ZA carril bici = 1.35 m2. S. Rellenos = 0.37 m2.
 S. SC = 1.91 m2. S. Bin = 0.51 m2.
 S. Base = 0.60 m2. S. Surf = 0.30 m2.
 S. ZA arcén = 0.98 m2. S. HM carril bici = 1.32 m2.



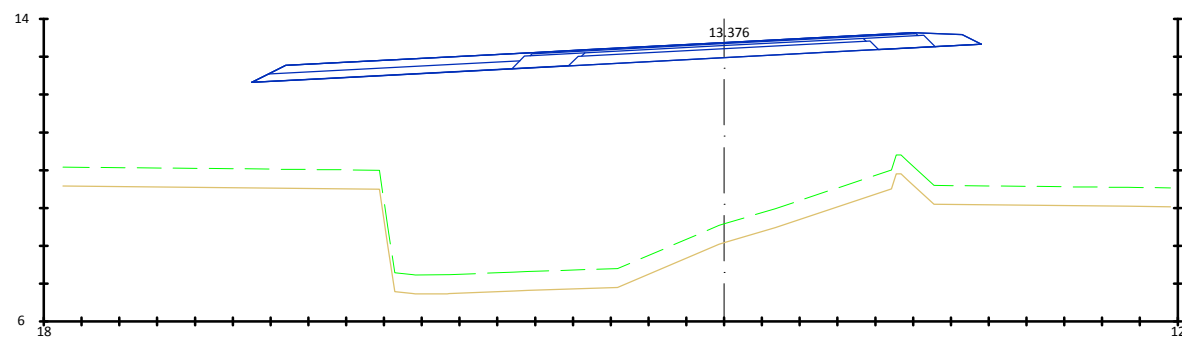






Pk=2+340
 S. FIRME = 7.33 m2. S. ZA carril bici = 1.35 m2. S. Rellenos = 0.37 m2.
 S. SC = 1.91 m2. S. Bin = 0.51 m2.
 S. Base = 0.60 m2. S. Surf = 0.30 m2.
 S. ZA arcén = 0.98 m2. S. HM carril bici = 1.32 m2.

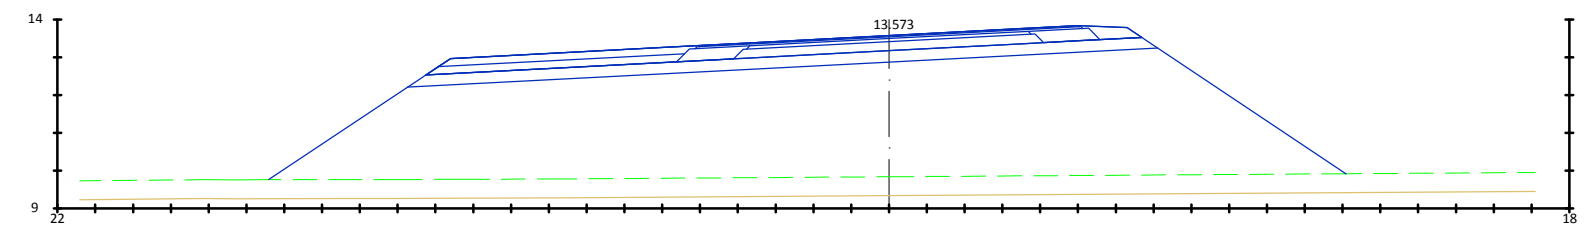



Pk=2+420
 S. SUELO SEL 1 = 5.82 m2. S. SC = 1.91 m2. S. Bin = 0.51 m2.
 S. TERRAPLEN = 84.75 m2. S. Base = 0.60 m2. S. Surf = 0.30 m2.
 S. VEGETAL = 14.25 m2. S. ZA arcén = 0.98 m2. S. HM carril bici = 1.31 m2.
 S. FIRME = 7.27 m2. S. ZA carril bici = 1.32 m2. S. Rellenos = 0.35 m2.

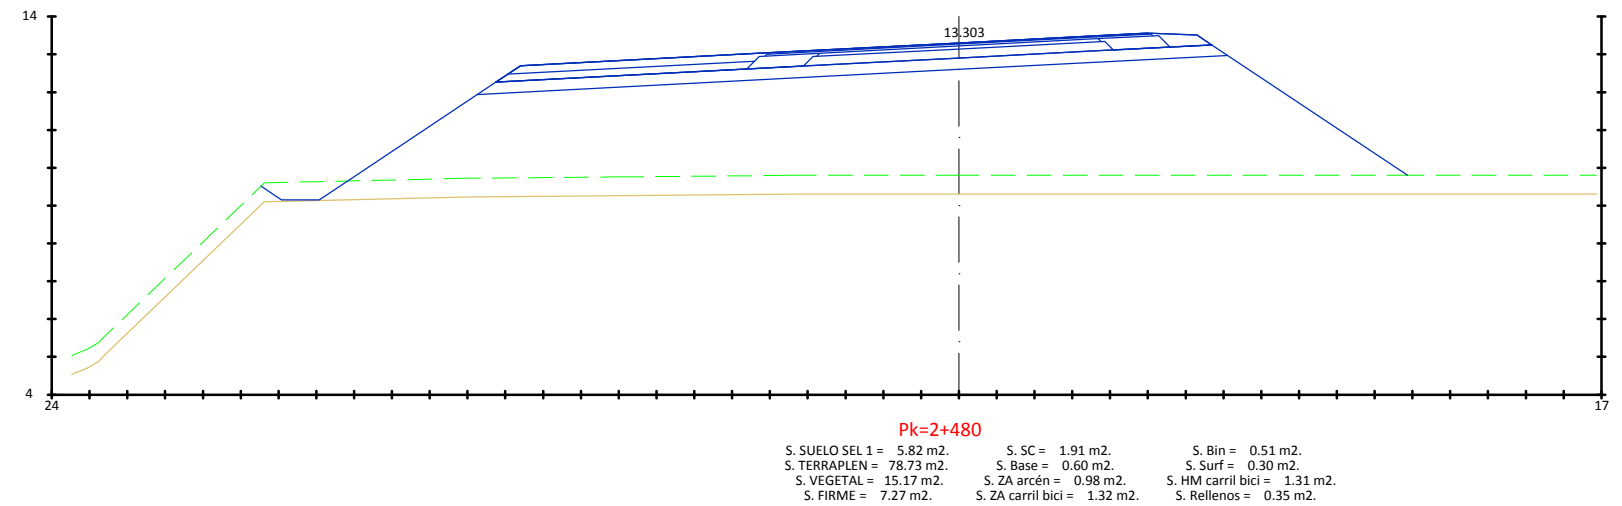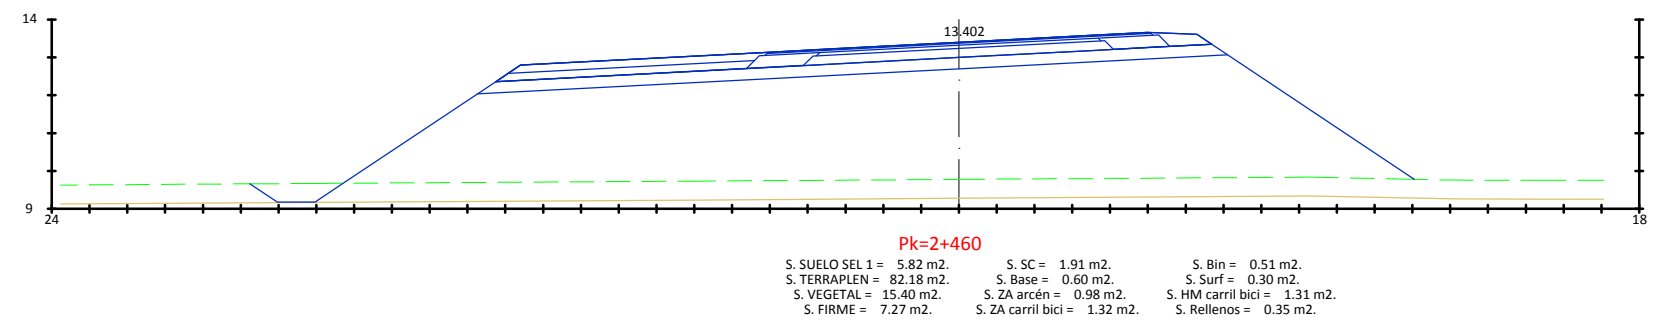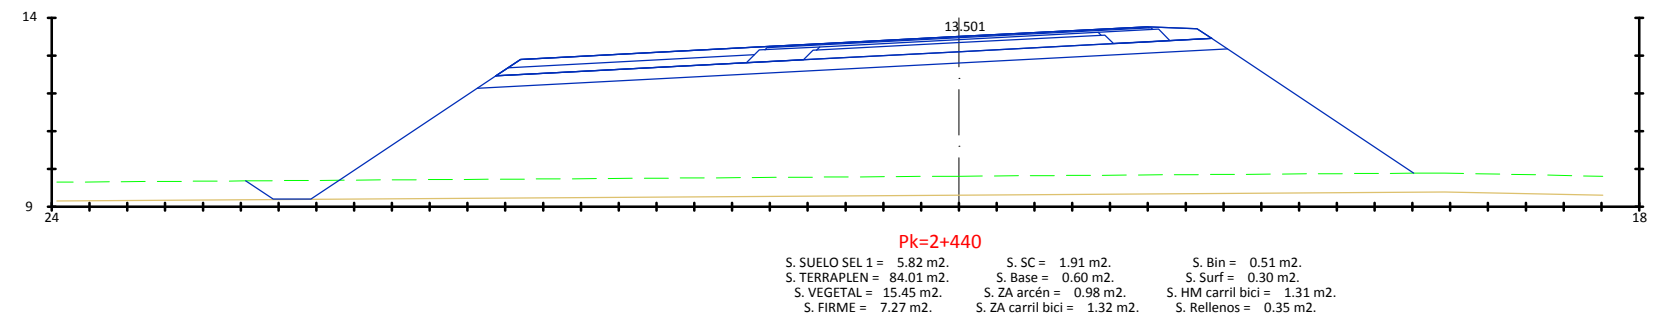

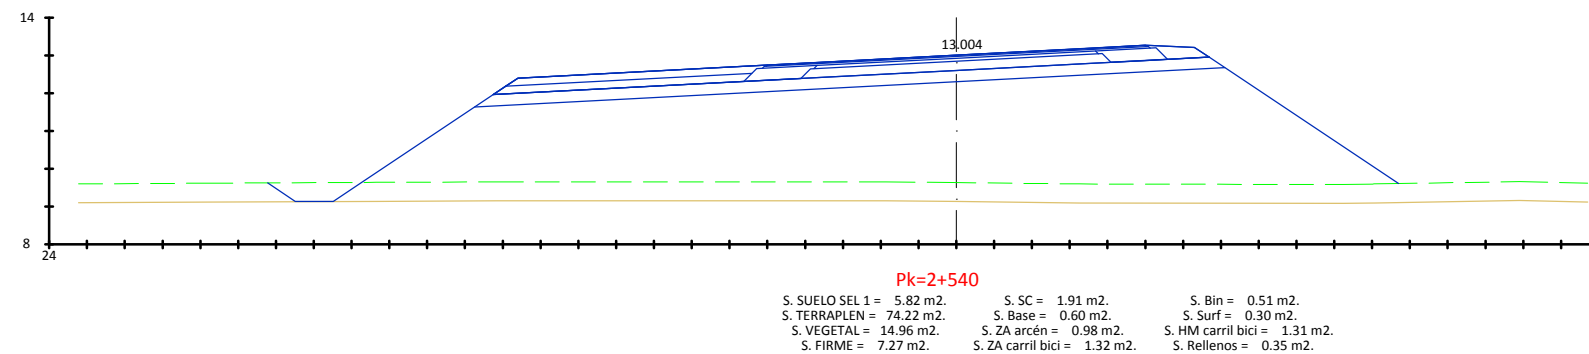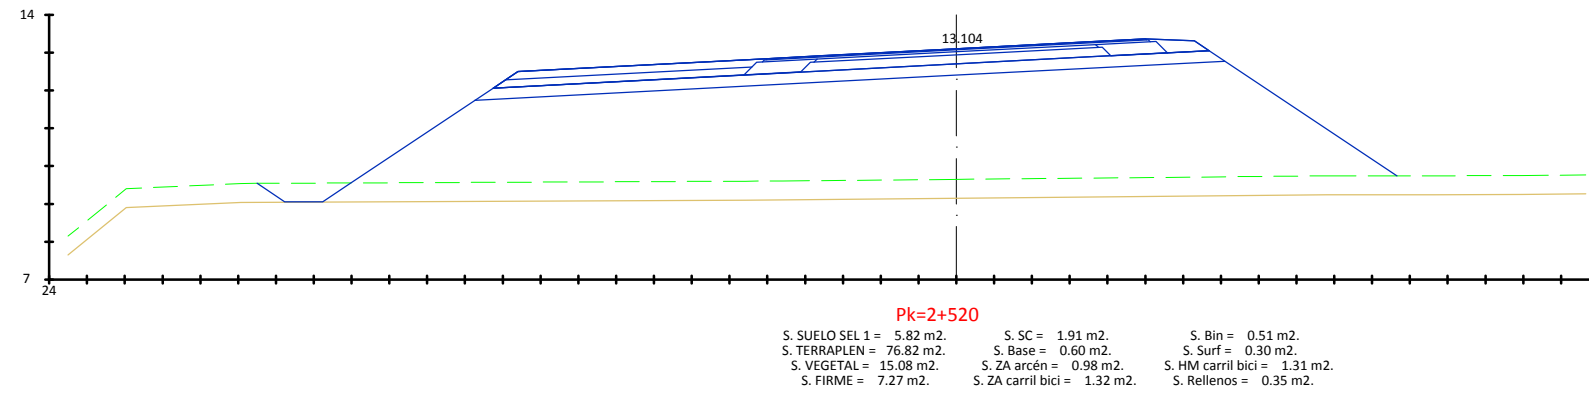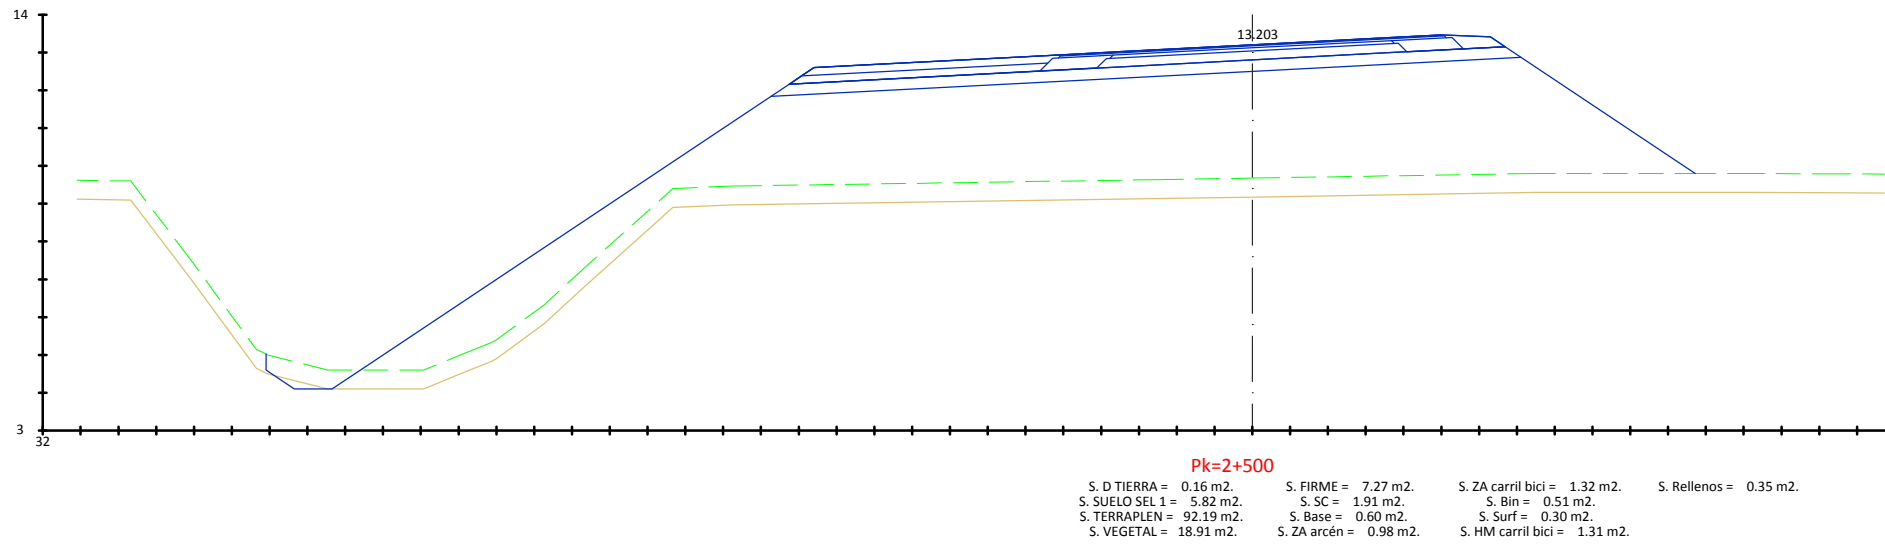


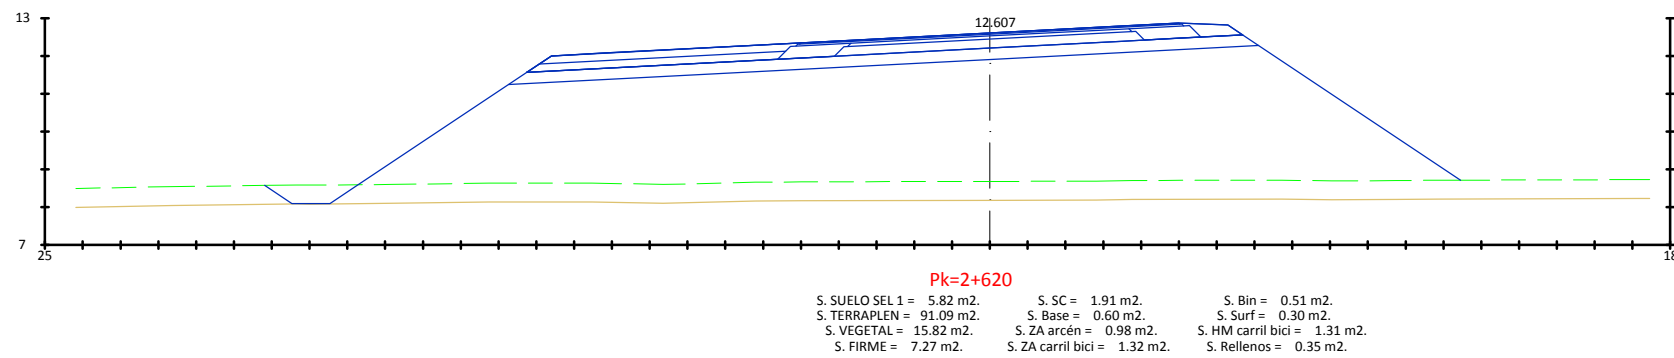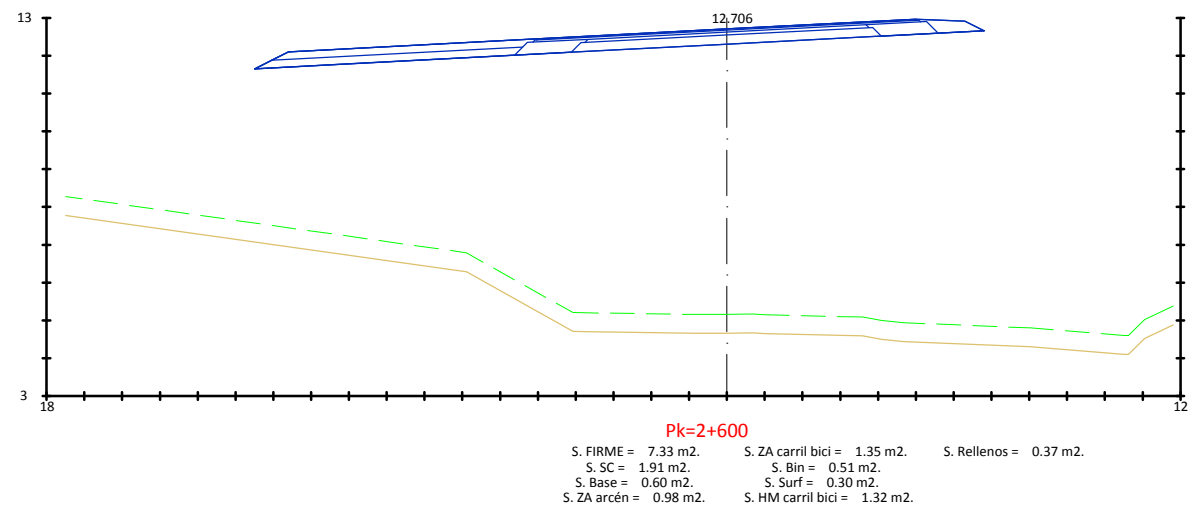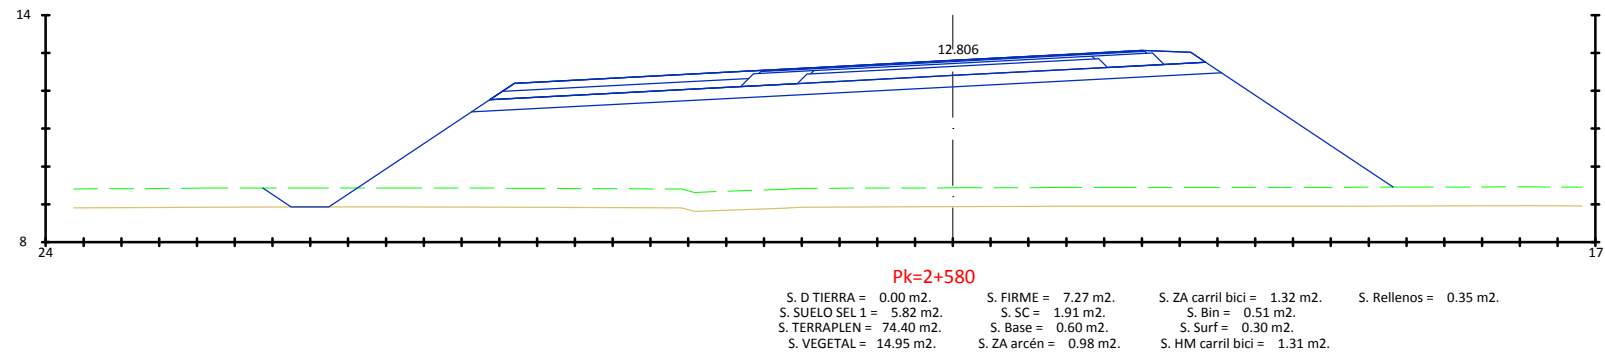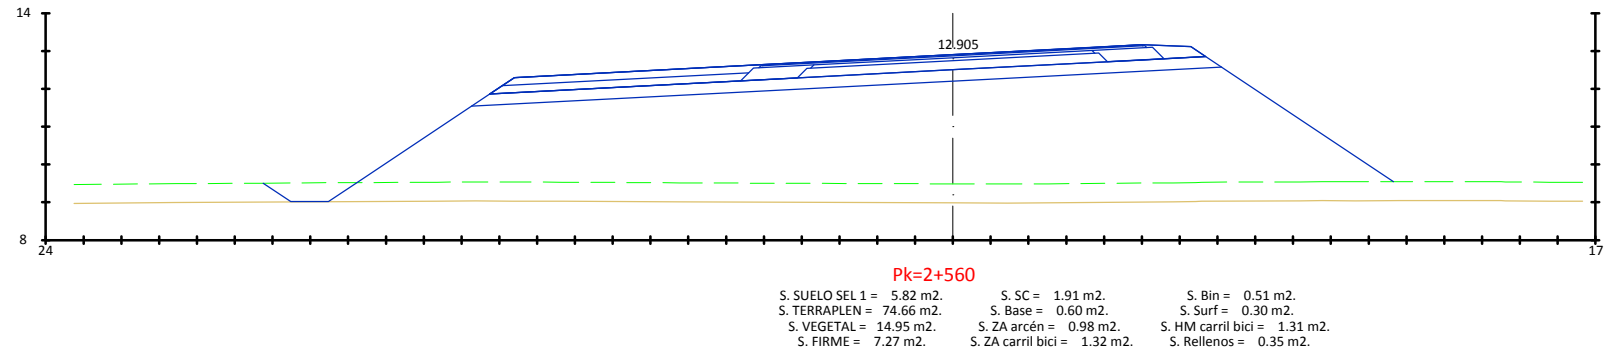

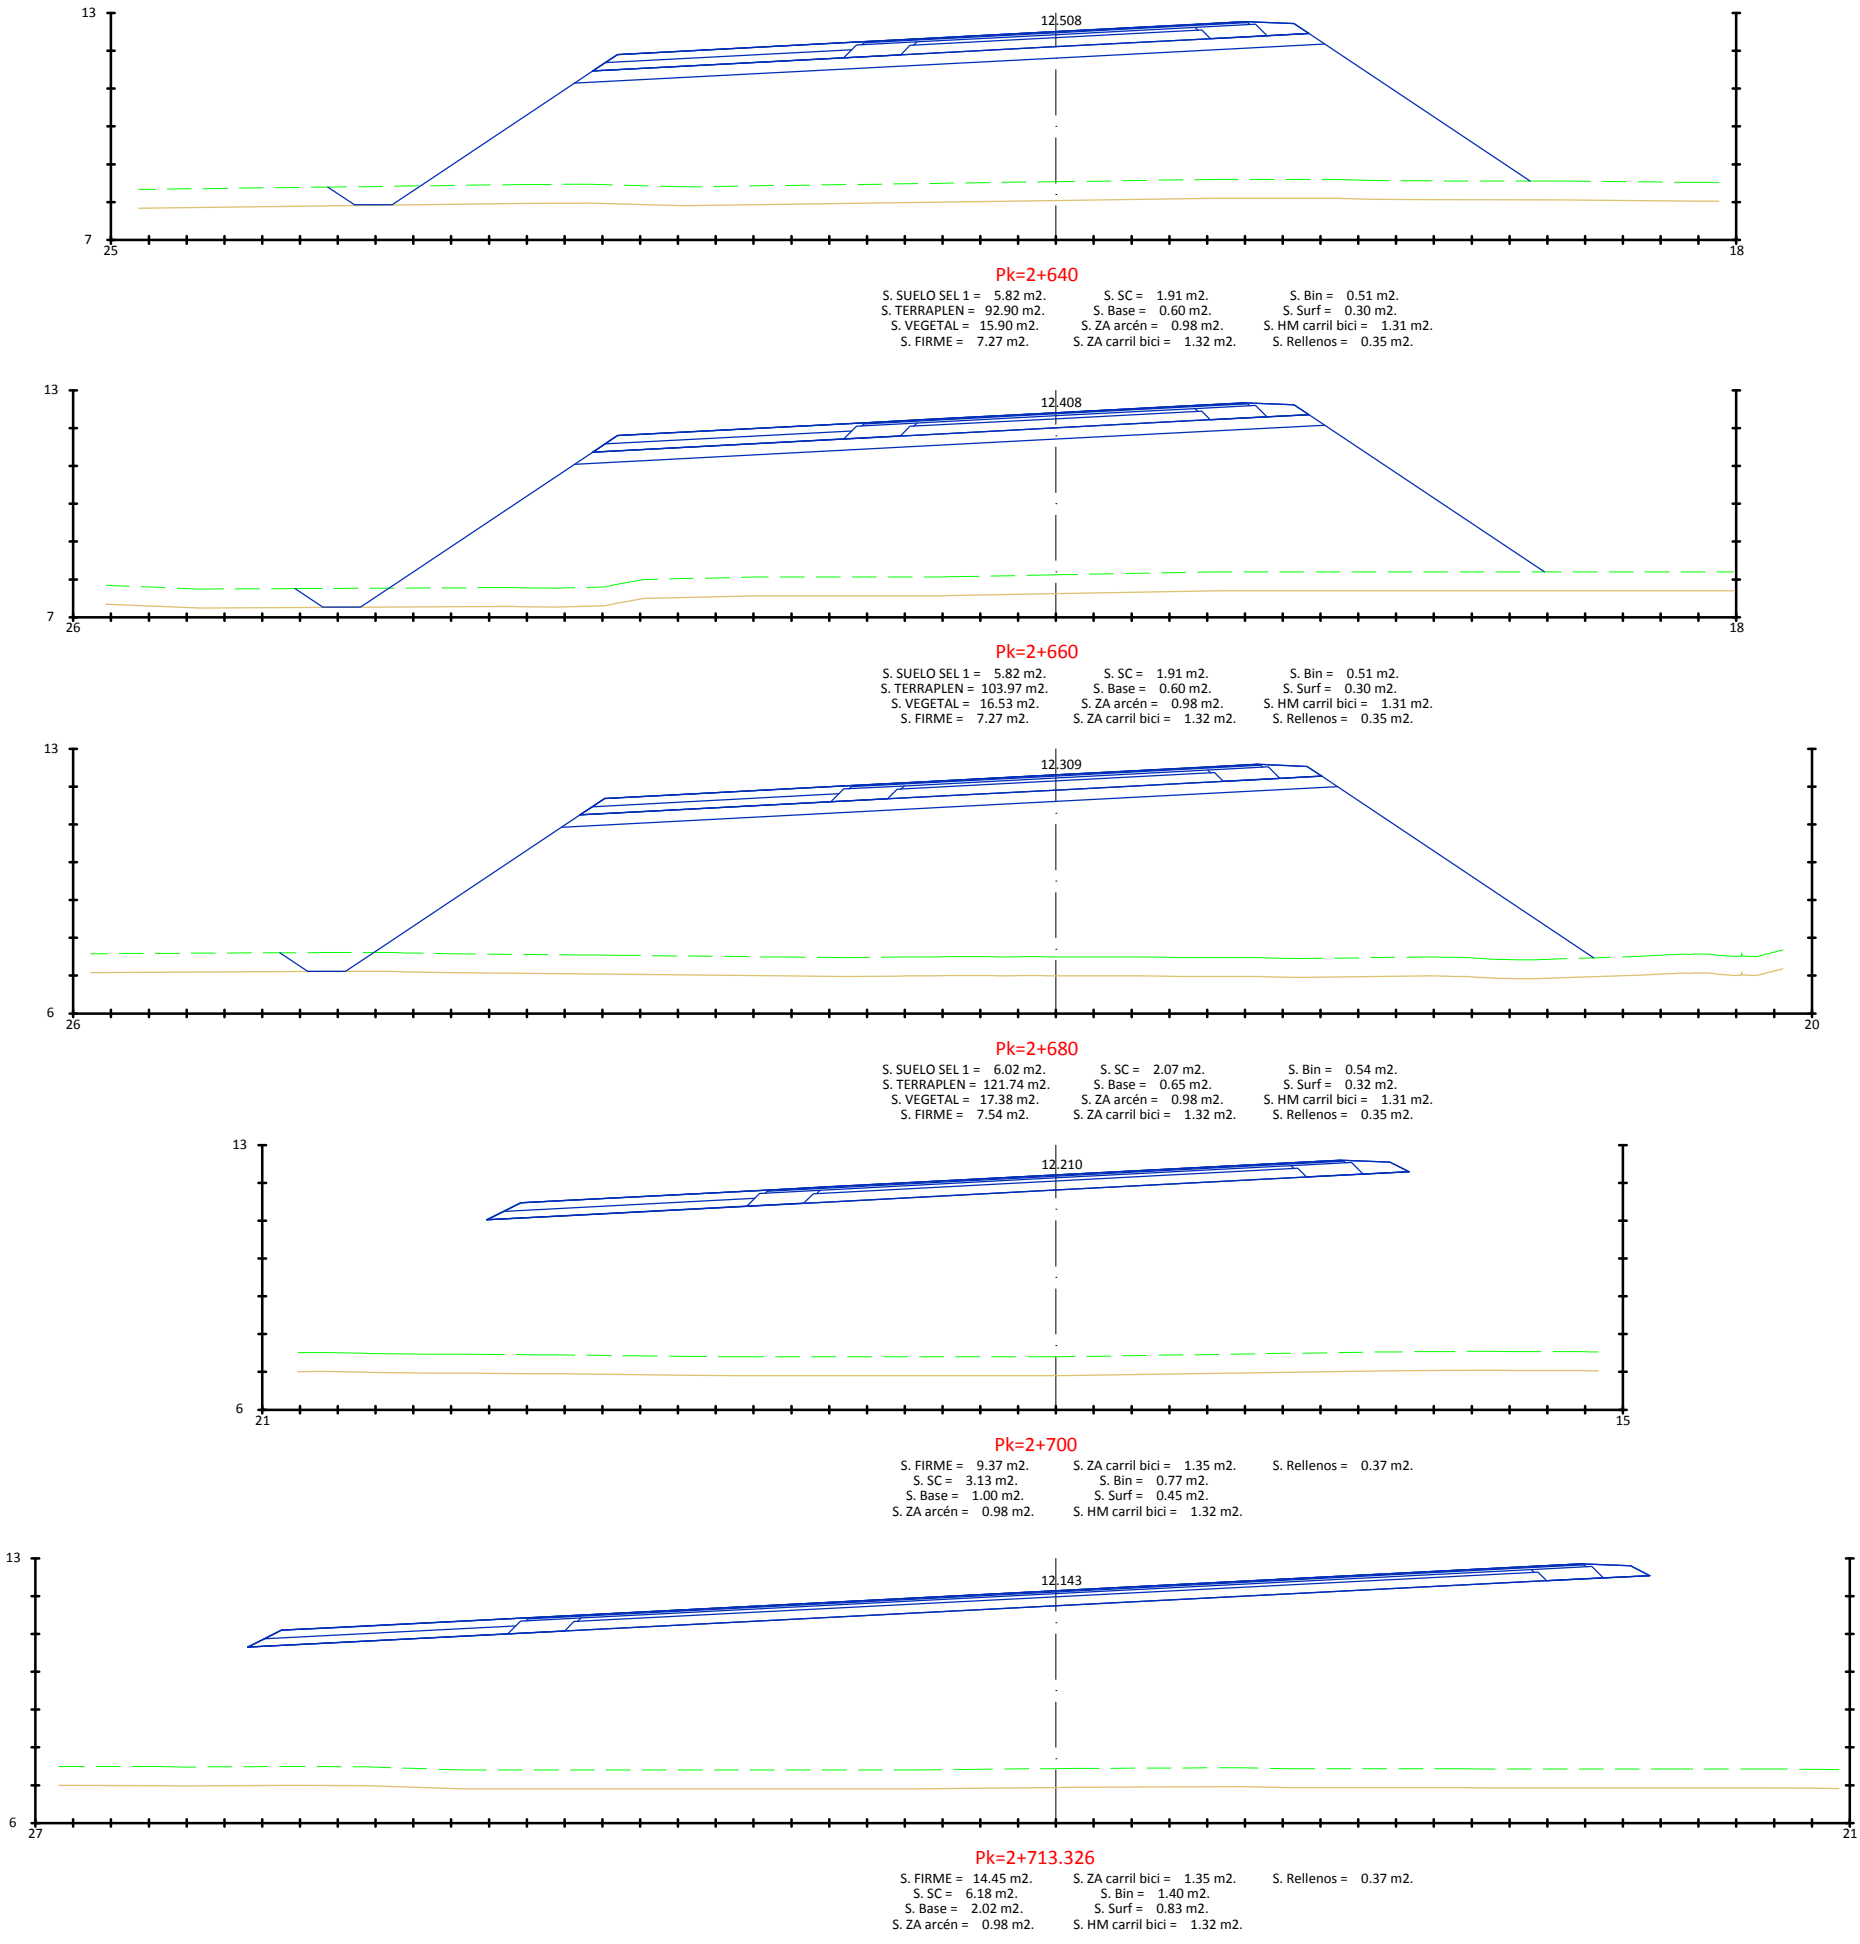


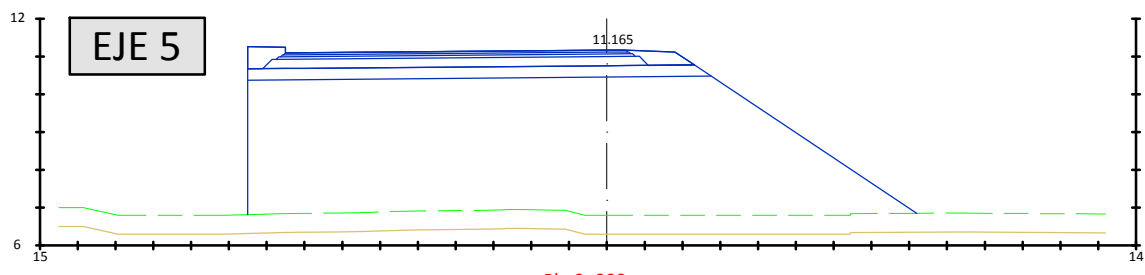


Pk=0+000
 S. SUELO SEL 1 = 3.61 m2. S. SC = 2.39 m2. S. Rellenos = 0.88 m2.
 S. TERRAPLEN = 62.53 m2. S. Base = 0.66 m2.
 S. VEGETAL = 8.85 m2. S. Bin = 0.46 m2.
 S. FIRME = 4.85 m2. S. Surf 2 = 0.45 m2.

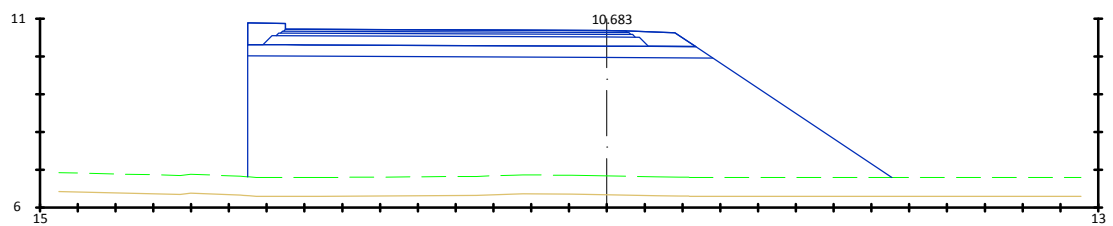


Pk=0+010
 S. SUELO SEL 1 = 3.62 m2. S. SC = 2.39 m2. S. Rellenos = 0.90 m2.
 S. TERRAPLEN = 54.92 m2. S. Base = 0.66 m2.
 S. VEGETAL = 8.52 m2. S. Bin = 0.46 m2.
 S. FIRME = 4.86 m2. S. Surf 2 = 0.45 m2.

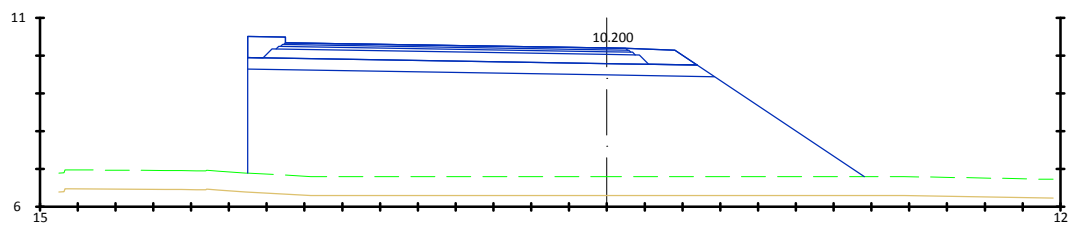


Pk=0+020
 S. SUELO SEL 1 = 3.63 m2. S. SC = 2.39 m2. S. Rellenos = 0.91 m2.
 S. TERRAPLEN = 47.20 m2. S. Base = 0.66 m2.
 S. VEGETAL = 8.15 m2. S. Bin = 0.46 m2.
 S. FIRME = 4.88 m2. S. Surf 2 = 0.45 m2.

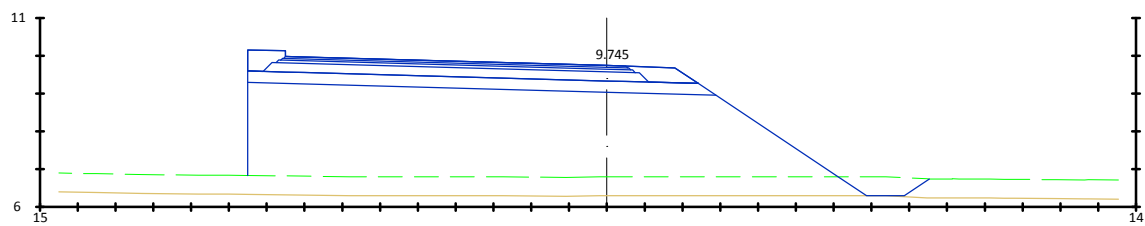


Pk=0+030
 S. SUELO SEL 1 = 3.65 m2. S. SC = 2.39 m2. S. Rellenos = 0.93 m2.
 S. TERRAPLEN = 40.45 m2. S. Base = 0.66 m2.
 S. VEGETAL = 9.02 m2. S. Bin = 0.46 m2.
 S. FIRME = 4.89 m2. S. Surf 2 = 0.45 m2.

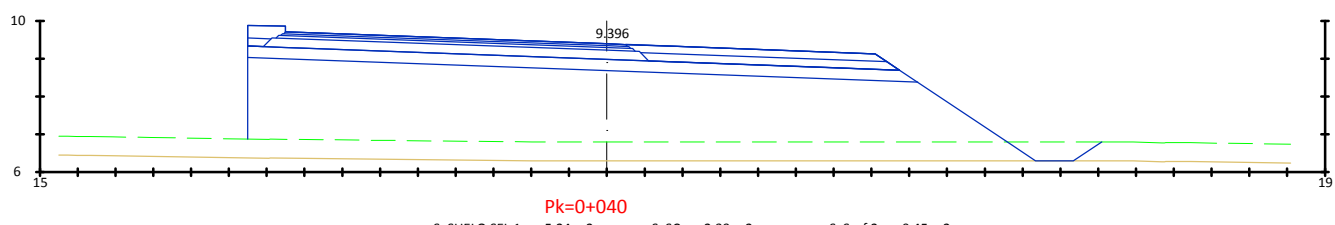


Pk=0+040
 S. SUELO SEL 1 = 5.24 m2. S. SC = 2.39 m2. S. Surf 2 = 0.45 m2.
 S. TERRAPLEN = 45.84 m2. S. Base = 0.66 m2. S. HM carril bici = 1.31 m2.
 S. VEGETAL = 11.30 m2. S. ZA carril bici = 1.49 m2. S. Rellenos = 0.31 m2.
 S. FIRME = 7.08 m2. S. Bin = 0.46 m2.

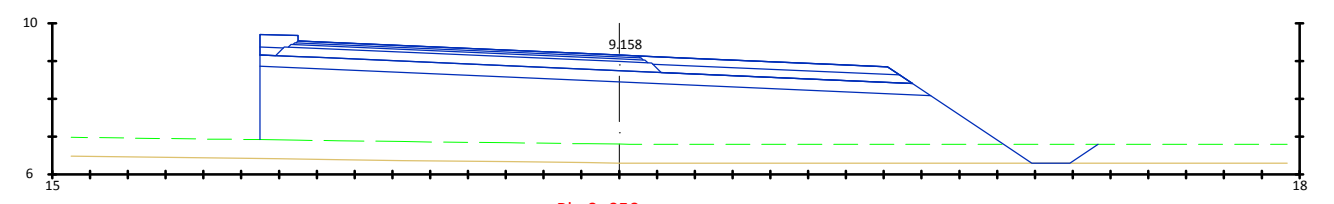


Pk=0+050
 S. SUELO SEL 1 = 5.25 m2. S. SC = 2.39 m2. S. Surf 2 = 0.45 m2.
 S. TERRAPLEN = 40.60 m2. S. Base = 0.66 m2. S. HM carril bici = 1.32 m2.
 S. VEGETAL = 11.09 m2. S. ZA carril bici = 1.49 m2. S. Rellenos = 0.31 m2.
 S. FIRME = 7.08 m2. S. Bin = 0.46 m2.

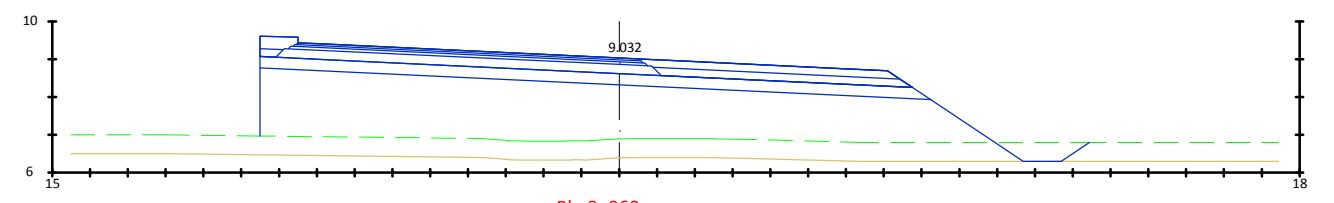


Pk=0+060
 S. SUELO SEL 1 = 5.25 m2. S. SC = 2.39 m2. S. Surf 2 = 0.45 m2.
 S. TERRAPLEN = 37.15 m2. S. Base = 0.66 m2. S. HM carril bici = 1.32 m2.
 S. VEGETAL = 10.97 m2. S. ZA carril bici = 1.49 m2. S. Rellenos = 0.30 m2.
 S. FIRME = 7.08 m2. S. Bin = 0.46 m2.

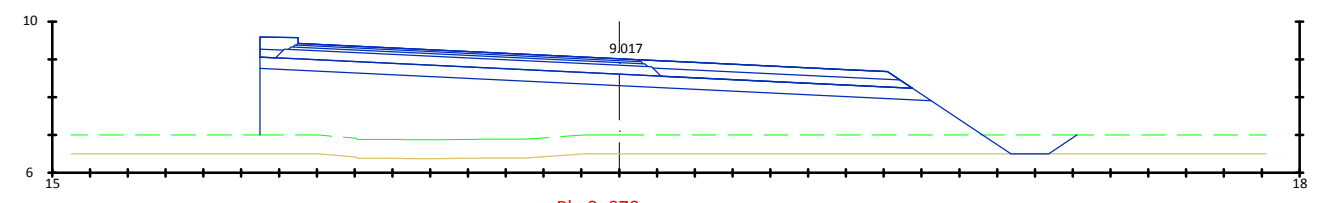

Pk=0+070
 S. SUELO SEL 1 = 5.25 m2. S. SC = 2.39 m2. S. Surf 2 = 0.45 m2.
 S. TERRAPLEN = 34.92 m2. S. Base = 0.66 m2. S. HM carril bici = 1.32 m2.
 S. VEGETAL = 10.81 m2. S. ZA carril bici = 1.49 m2. S. Rellenos = 0.30 m2.
 S. FIRME = 7.08 m2. S. Bin = 0.46 m2.

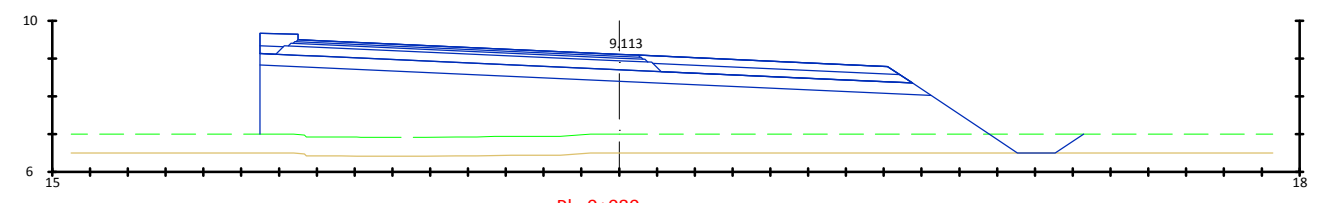


Pk=0+080
 S. SUELO SEL 1 = 5.25 m2. S. SC = 2.39 m2. S. Surf 2 = 0.45 m2.
 S. TERRAPLEN = 36.72 m2. S. Base = 0.66 m2. S. HM carril bici = 1.32 m2.
 S. VEGETAL = 10.89 m2. S. ZA carril bici = 1.49 m2. S. Rellenos = 0.31 m2.
 S. FIRME = 7.08 m2. S. Bin = 0.46 m2.

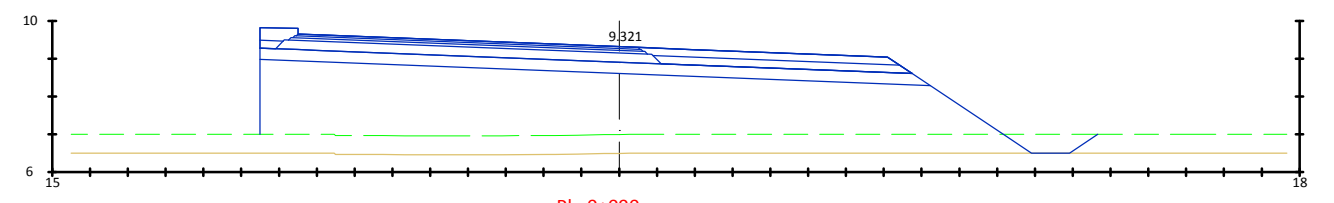


Pk=0+090
 S. SUELO SEL 1 = 5.25 m2. S. SC = 2.39 m2. S. Surf 2 = 0.45 m2.
 S. TERRAPLEN = 40.68 m2. S. Base = 0.66 m2. S. HM carril bici = 1.32 m2.
 S. VEGETAL = 11.08 m2. S. ZA carril bici = 1.49 m2. S. Rellenos = 0.31 m2.
 S. FIRME = 7.08 m2. S. Bin = 0.46 m2.


EJE 5

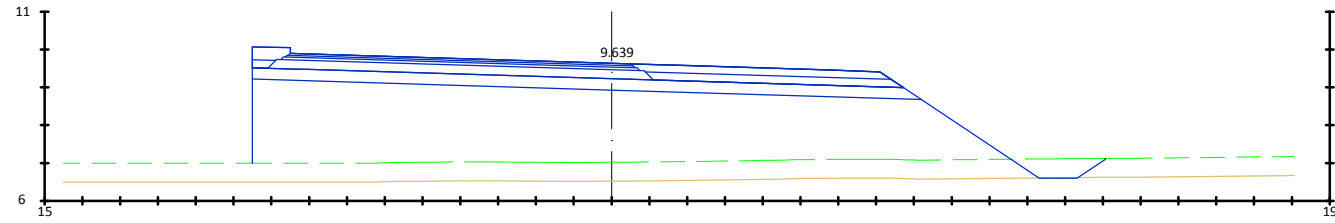


Pk=0+100
 S. D TIERRA = 0.01 m2. S. FIRME = 7.07 m2. S. Bin = 0.46 m2.
 S. SUELO SEL 1 = 5.24 m2. S. SC = 2.39 m2. S. Surf 2 = 0.45 m2.
 S. TERRAPLEN = 46.12 m2. S. Base = 0.66 m2. S. HM carril bici = 1.31 m2.
 S. VEGETAL = 11.28 m2. S. ZA carril bici = 1.48 m2. S. Rellenos = 0.31 m2.

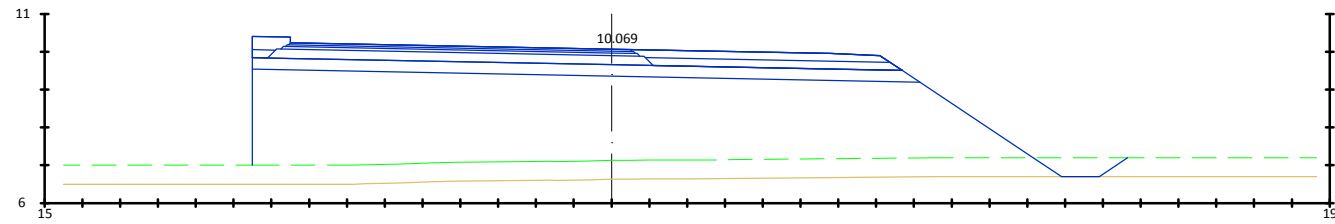


Pk=0+110
 S. SUELO SEL 1 = 5.23 m2. S. SC = 2.39 m2. S. Surf 2 = 0.45 m2.
 S. TERRAPLEN = 53.78 m2. S. Base = 0.66 m2. S. HM carril bici = 1.29 m2.
 S. VEGETAL = 11.58 m2. S. ZA carril bici = 1.48 m2. S. Rellenos = 0.32 m2.
 S. FIRME = 7.05 m2. S. Bin = 0.46 m2.

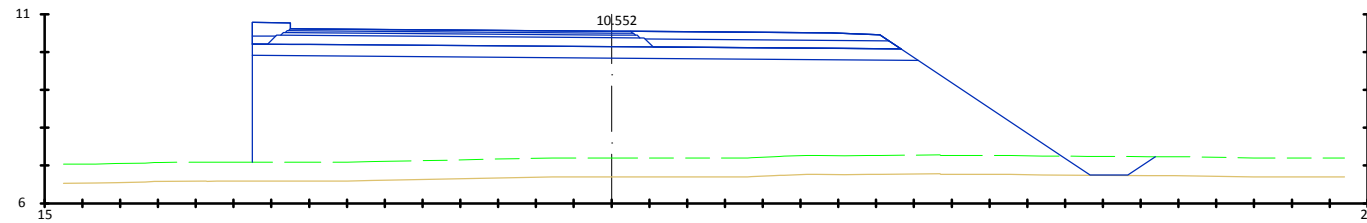


Pk=0+120
 S. SUELO SEL 1 = 5.22 m2. S. SC = 2.39 m2. S. Surf 2 = 0.45 m2.
 S. TERRAPLEN = 62.79 m2. S. Base = 0.66 m2. S. HM carril bici = 1.28 m2.
 S. VEGETAL = 11.95 m2. S. ZA carril bici = 1.47 m2. S. Rellenos = 0.32 m2.
 S. FIRME = 7.04 m2. S. Bin = 0.46 m2.

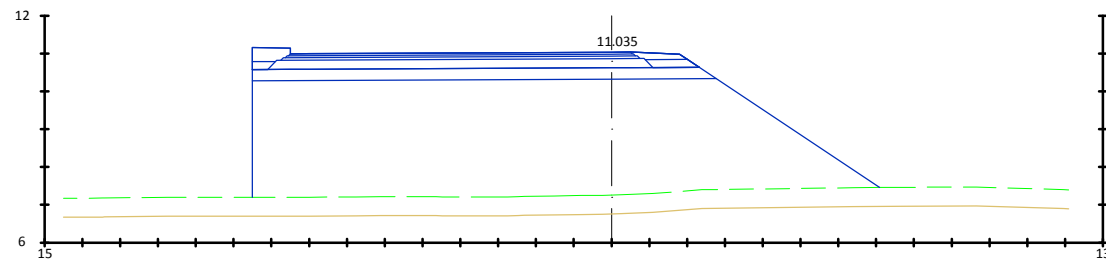


Pk=0+130
 S. SUELO SEL 1 = 3.61 m2. S. SC = 2.39 m2. S. Surf 2 = 0.45 m2.
 S. TERRAPLEN = 52.27 m2. S. Base = 0.66 m2. S. HM carril bici = 0.20 m2.
 S. VEGETAL = 8.30 m2. S. ZA carril bici = 0.35 m2. S. Rellenos = 0.33 m2.
 S. FIRME = 4.85 m2. S. Bin = 0.46 m2.

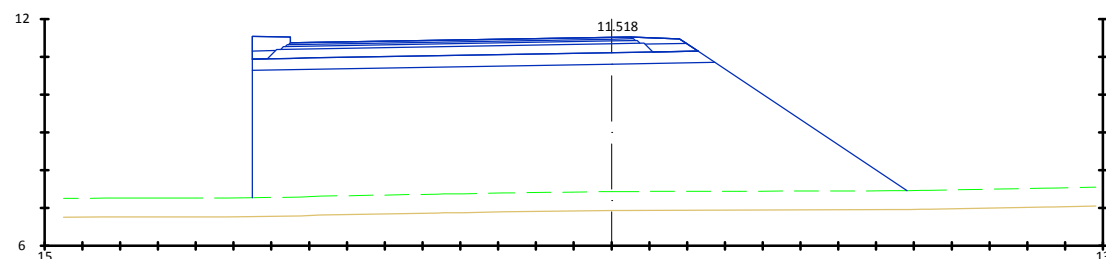


Pk=0+140
 S. SUELO SEL 1 = 3.60 m2. S. SC = 2.39 m2. S. Surf 2 = 0.45 m2.
 S. TERRAPLEN = 58.55 m2. S. Base = 0.66 m2. S. HM carril bici = 0.19 m2.
 S. VEGETAL = 8.66 m2. S. ZA carril bici = 0.35 m2. S. Rellenos = 0.34 m2.
 S. FIRME = 4.84 m2. S. Bin = 0.46 m2.

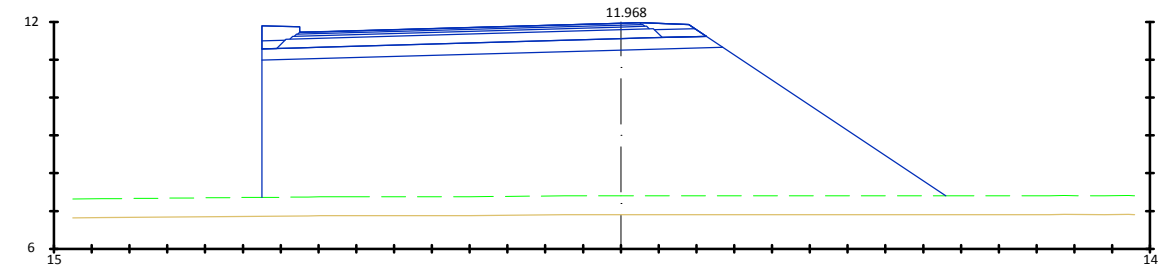


Pk=0+150
 S. SUELO SEL 1 = 3.59 m2. S. SC = 2.39 m2. S. Surf 2 = 0.45 m2.
 S. TERRAPLEN = 66.67 m2. S. Base = 0.66 m2. S. HM carril bici = 0.18 m2.
 S. VEGETAL = 9.05 m2. S. ZA carril bici = 0.34 m2. S. Rellenos = 0.34 m2.
 S. FIRME = 4.82 m2. S. Bin = 0.46 m2.

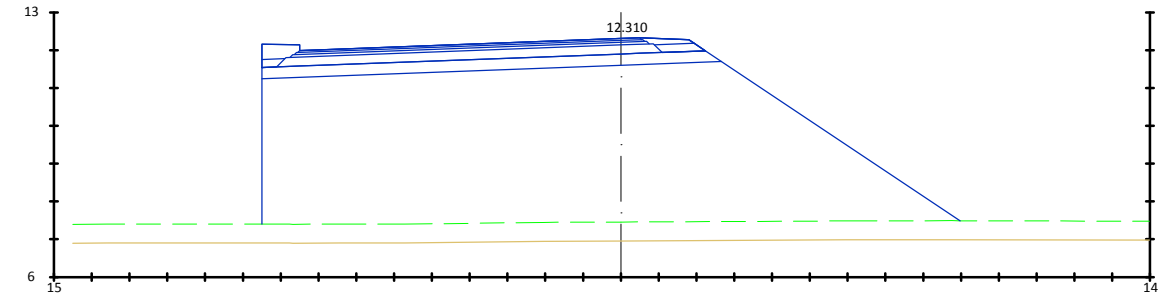


Pk=0+160
 S. SUELO SEL 1 = 3.59 m2. S. SC = 2.39 m2. S. Surf 2 = 0.45 m2.
 S. TERRAPLEN = 71.75 m2. S. Base = 0.66 m2. S. HM carril bici = 0.17 m2.
 S. VEGETAL = 9.24 m2. S. ZA carril bici = 0.34 m2. S. Rellenos = 0.35 m2.
 S. FIRME = 4.81 m2. S. Bin = 0.46 m2.

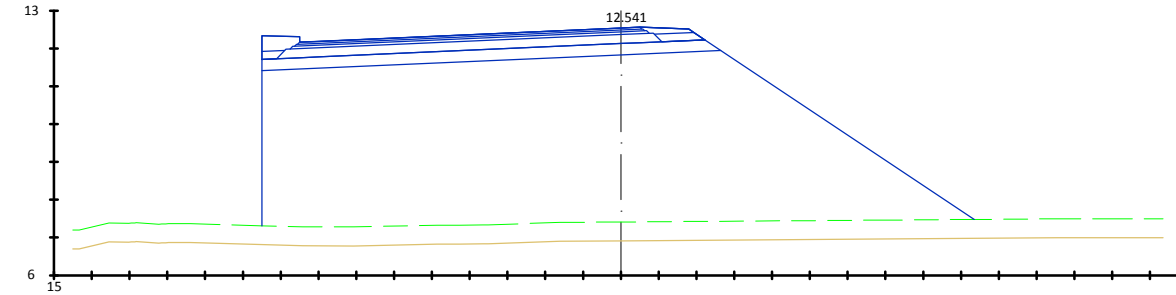


Pk=0+170
 S. SUELO SEL 1 = 3.58 m2. S. SC = 2.39 m2. S. Surf 2 = 0.45 m2.
 S. TERRAPLEN = 77.11 m2. S. Base = 0.66 m2. S. HM carril bici = 0.16 m2.
 S. VEGETAL = 9.42 m2. S. ZA carril bici = 0.33 m2. S. Rellenos = 0.35 m2.
 S. FIRME = 4.81 m2. S. Bin = 0.46 m2.

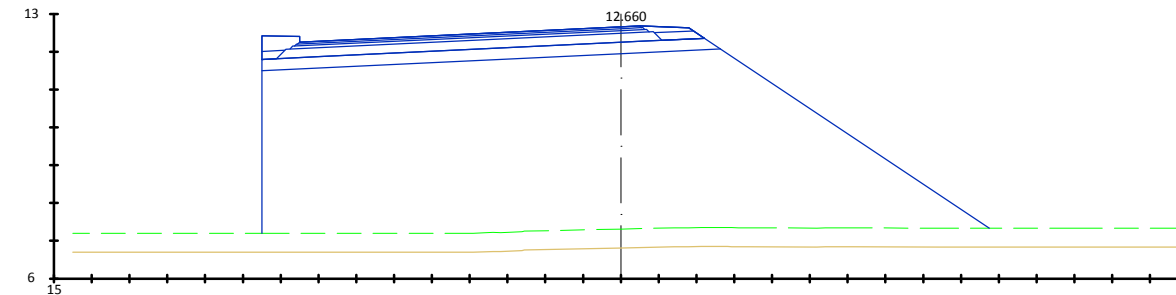


Pk=0+180
 S. SUELO SEL 1 = 3.58 m2. S. SC = 2.39 m2. S. Surf 2 = 0.45 m2.
 S. TERRAPLEN = 81.50 m2. S. Base = 0.66 m2. S. HM carril bici = 0.16 m2.
 S. VEGETAL = 9.62 m2. S. ZA carril bici = 0.33 m2. S. Rellenos = 0.35 m2.
 S. FIRME = 4.80 m2. S. Bin = 0.46 m2.

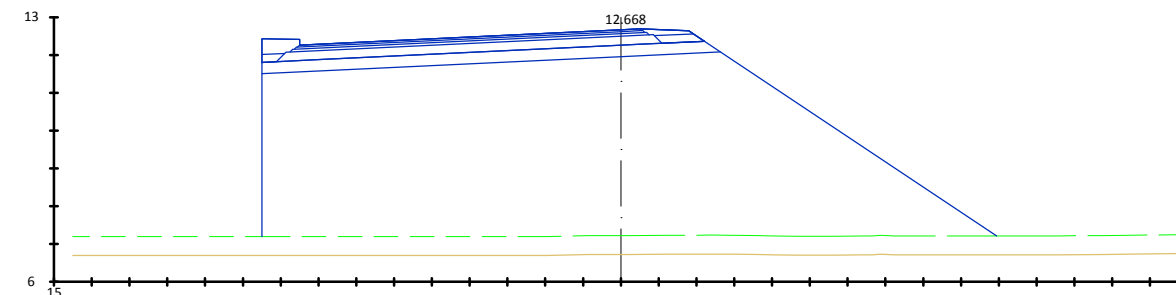


Pk=0+190
 S. SUELO SEL 1 = 3.58 m2. S. SC = 2.39 m2. S. Surf 2 = 0.45 m2.
 S. TERRAPLEN = 83.12 m2. S. Base = 0.66 m2. S. HM carril bici = 0.16 m2.
 S. VEGETAL = 9.72 m2. S. ZA carril bici = 0.33 m2. S. Rellenos = 0.35 m2.
 S. FIRME = 4.80 m2. S. Bin = 0.46 m2.

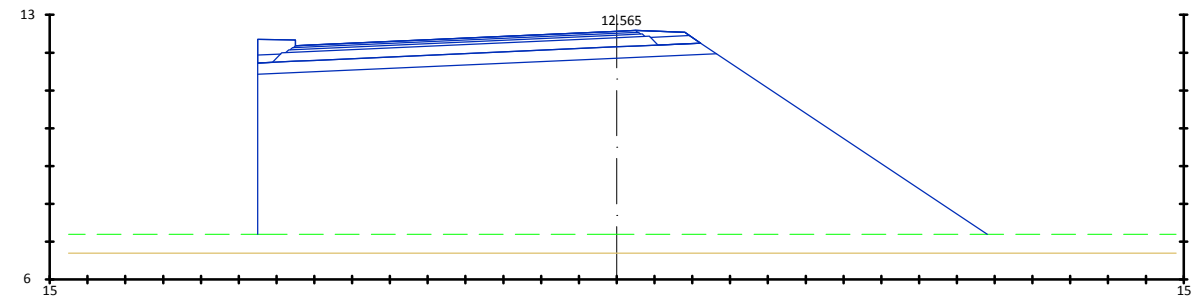


Pk=0+200
 S. SUELO SEL 1 = 3.58 m2. S. SC = 2.39 m2. S. Surf 2 = 0.45 m2.
 S. TERRAPLEN = 81.40 m2. S. Base = 0.66 m2. S. HM carril bici = 0.16 m2.
 S. VEGETAL = 9.65 m2. S. ZA carril bici = 0.33 m2. S. Rellenos = 0.35 m2.
 S. FIRME = 4.81 m2. S. Bin = 0.46 m2.

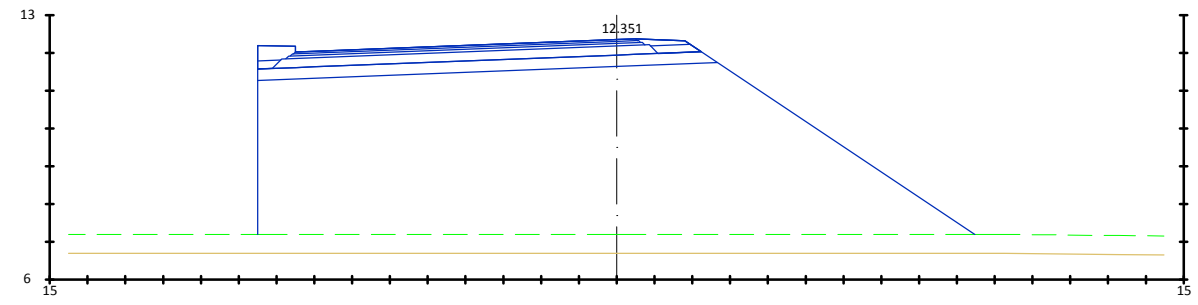


Pk=0+210
 S. SUELO SEL 1 = 3.58 m2. S. SC = 2.39 m2. S. Surf 2 = 0.45 m2.
 S. TERRAPLEN = 77.37 m2. S. Base = 0.66 m2. S. HM carril bici = 0.17 m2.
 S. VEGETAL = 9.49 m2. S. ZA carril bici = 0.34 m2. S. Rellenos = 0.35 m2.
 S. FIRME = 4.81 m2. S. Bin = 0.46 m2.

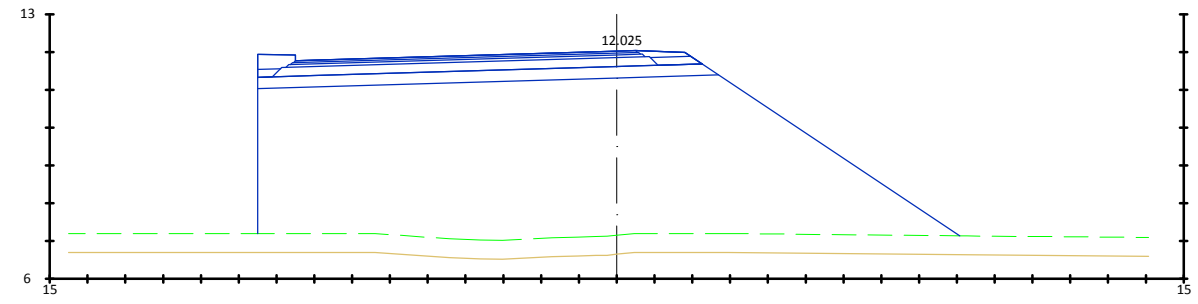


Pk=0+220
 S. SUELO SEL 1 = 3.59 m2. S. SC = 2.39 m2. S. Surf 2 = 0.45 m2.
 S. TERRAPLEN = 72.31 m2. S. Base = 0.66 m2. S. HM carril bici = 0.18 m2.
 S. VEGETAL = 9.29 m2. S. ZA carril bici = 0.34 m2. S. Rellenos = 0.34 m2.
 S. FIRME = 4.82 m2. S. Bin = 0.46 m2.

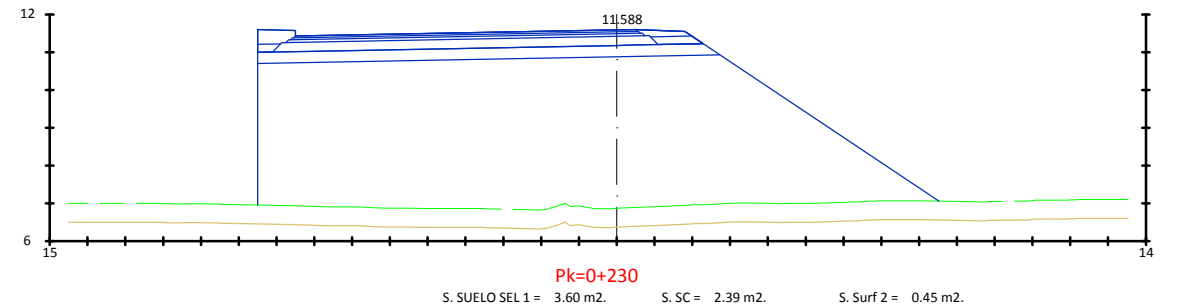

Pk=0+230
 S. SUELO SEL 1 = 3.60 m2. S. SC = 2.39 m2. S. Surf 2 = 0.45 m2.
 S. TERRAPLEN = 68.30 m2. S. Base = 0.66 m2. S. HM carril bici = 0.19 m2.
 S. VEGETAL = 9.01 m2. S. ZA carril bici = 0.34 m2. S. Rellenos = 0.34 m2.
 S. FIRME = 4.83 m2. S. Bin = 0.46 m2.

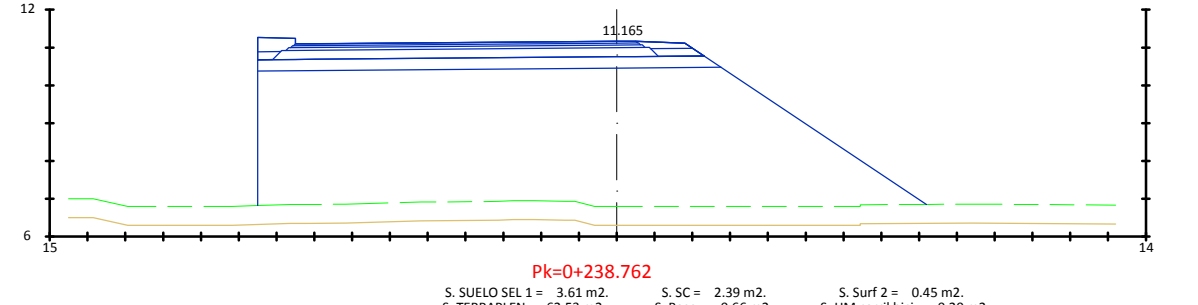


Pk=0+238.762
 S. SUELO SEL 1 = 3.61 m2. S. SC = 2.39 m2. S. Surf 2 = 0.45 m2.
 S. TERRAPLEN = 62.53 m2. S. Base = 0.66 m2. S. HM carril bici = 0.20 m2.
 S. VEGETAL = 8.85 m2. S. ZA carril bici = 0.35 m2. S. Rellenos = 0.33 m2.
 S. FIRME = 4.85 m2. S. Bin = 0.46 m2.

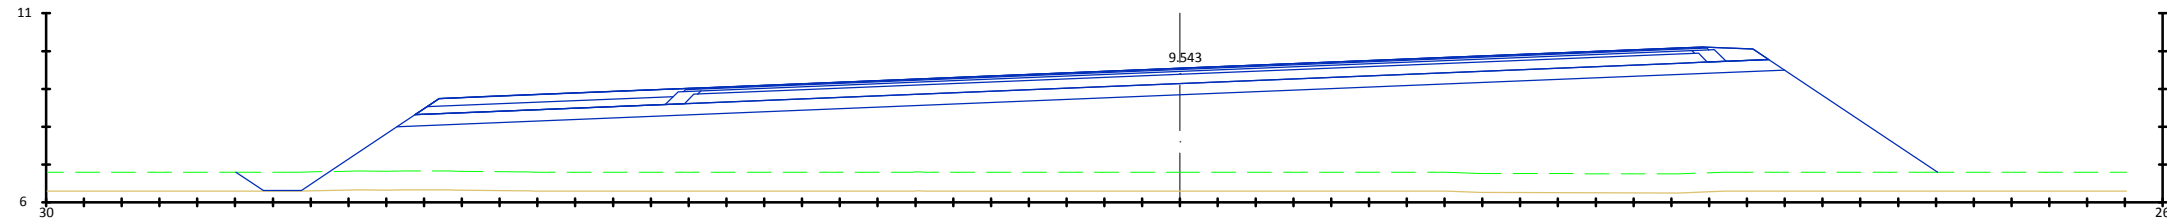


Pk=2+789.320

S. SUELO SEL 1 = 10.88 m2.	S. SC = 6.44 m2.	S. Bin = 1.35 m2.
S. TERRAPLEN = 99.83 m2.	S. Base = 2.10 m2.	S. Surf = 0.81 m2.
S. VEGETAL = 22.51 m2.	S. ZA arcén = 0.34 m2.	S. HM carril bici = 1.30 m2.
S. FIRME = 14.03 m2.	S. ZA carril bici = 1.31 m2.	S. Rellenos = 0.37 m2.

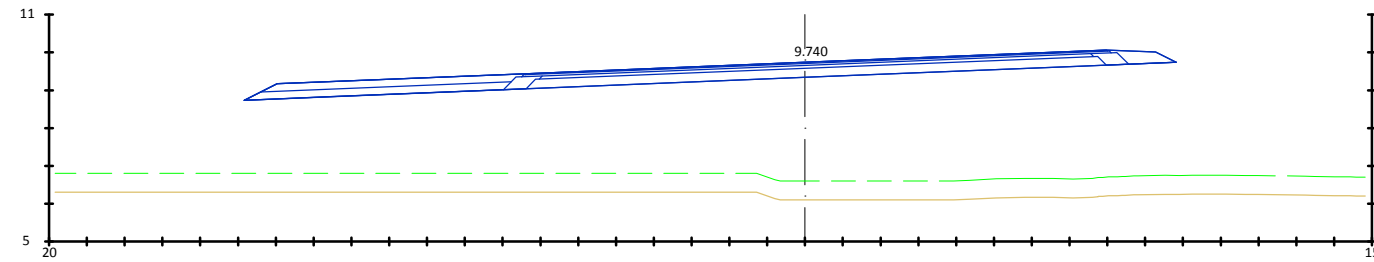


Pk=2+800

S. FIRME = 9.48 m2.	S. ZA carril bici = 1.35 m2.	S. Rellenos = 0.39 m2.
S. SC = 3.63 m2.	S. Bin = 0.78 m2.	
S. Base = 1.17 m2.	S. Surf = 0.46 m2.	
S. ZA arcén = 0.40 m2.	S. HM carril bici = 1.32 m2.	

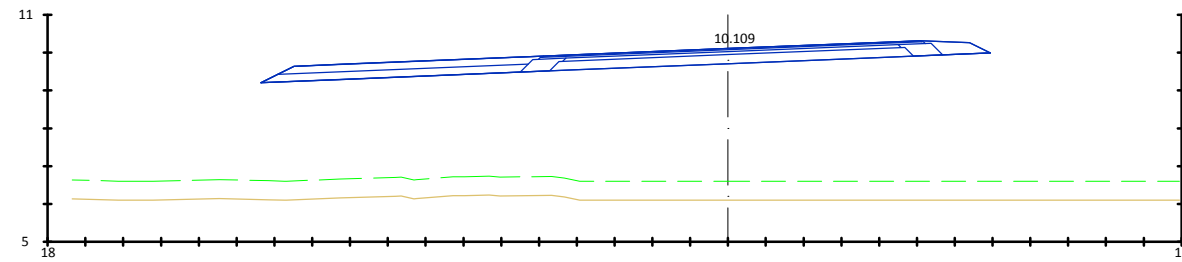


Pk=2+820

S. FIRME = 7.34 m2.	S. ZA carril bici = 1.35 m2.	S. Rellenos = 0.39 m2.
S. SC = 2.25 m2.	S. Bin = 0.51 m2.	
S. Base = 0.71 m2.	S. Surf = 0.30 m2.	
S. ZA arcén = 0.51 m2.	S. HM carril bici = 1.32 m2.	

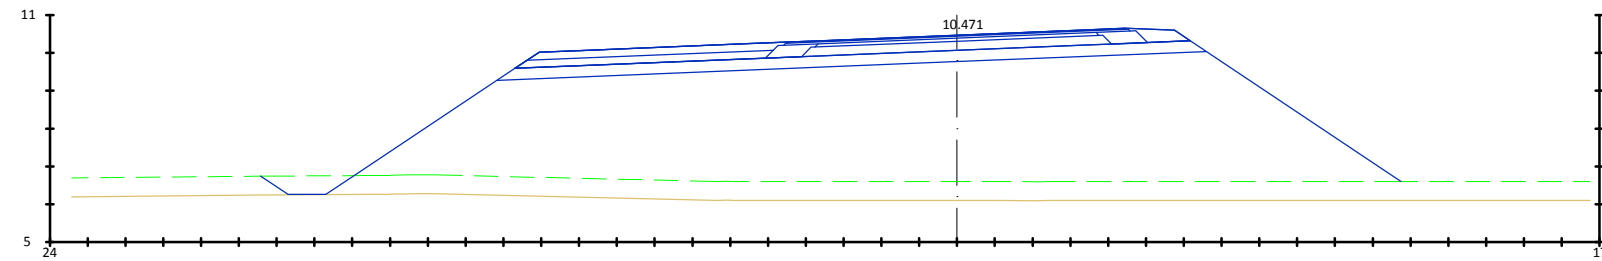

Pk=2+840












S. SUELO SEL 1 = 5.49 m2.	S. SC = 1.91 m2.	S. Bin = 0.46 m2.
S. TERRAPLEN = 84.81 m2.	S. Base = 0.60 m2.	S. Surf = 0.27 m2.
S. VEGETAL = 15.09 m2.	S. ZA arcén = 0.62 m2.	S. HM carril bici = 1.31 m2.
S. FIRME = 6.84 m2.	S. ZA carril bici = 1.31 m2.	S. Rellenos = 0.37 m2.

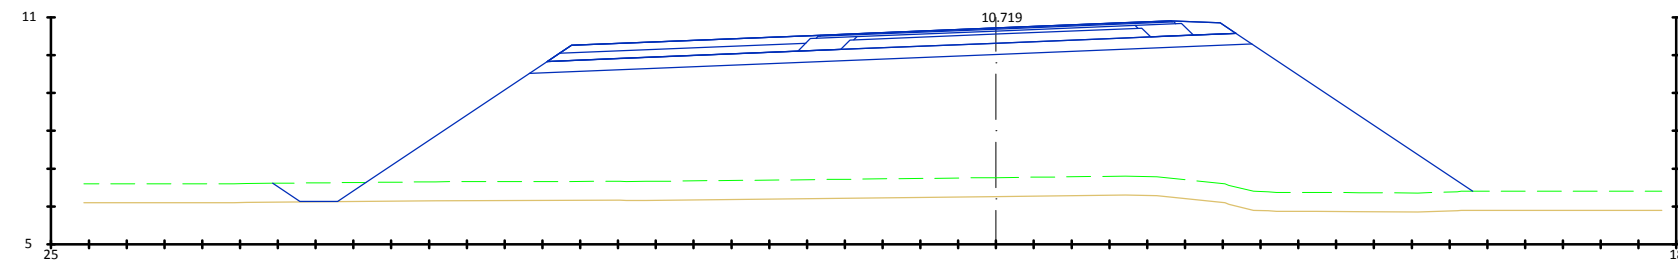






Pk=2+860


S. SUELO SEL 1 = 5.60 m2.	S. SC = 1.91 m2.	S. Bin = 0.47 m2.
S. TERRAPLEN = 93.82 m2.	S. Base = 0.60 m2.	S. Surf = 0.28 m2.
S. VEGETAL = 15.87 m2.	S. ZA arcén = 0.74 m2.	S. HM carril bici = 1.30 m2.
S. FIRME = 6.99 m2.	S. ZA carril bici = 1.31 m2.	S. Rellenos = 0.37 m2.

EJE 6

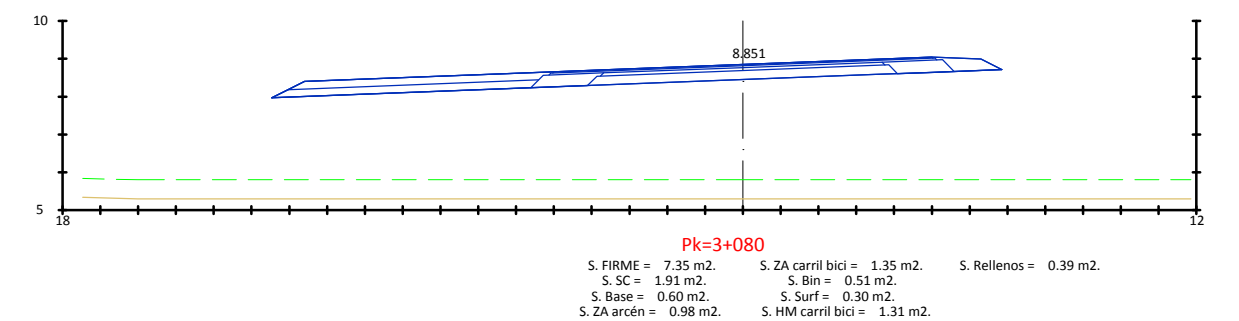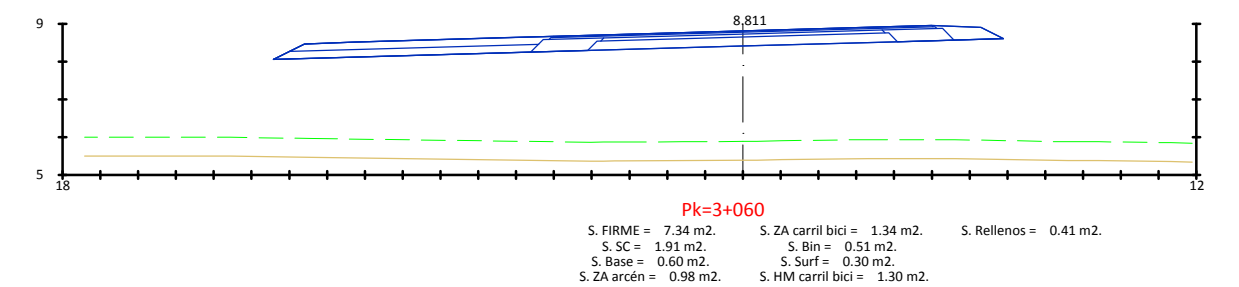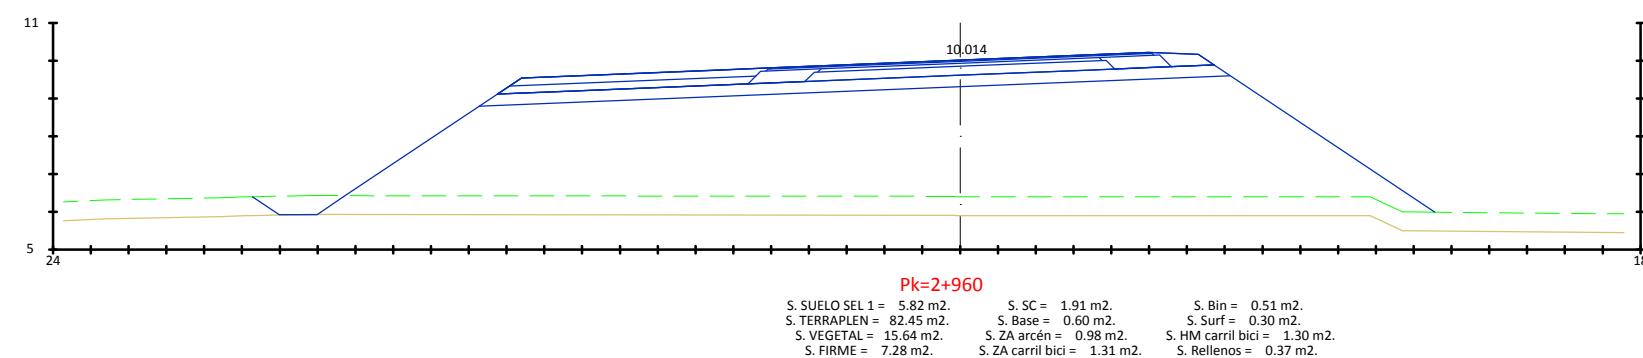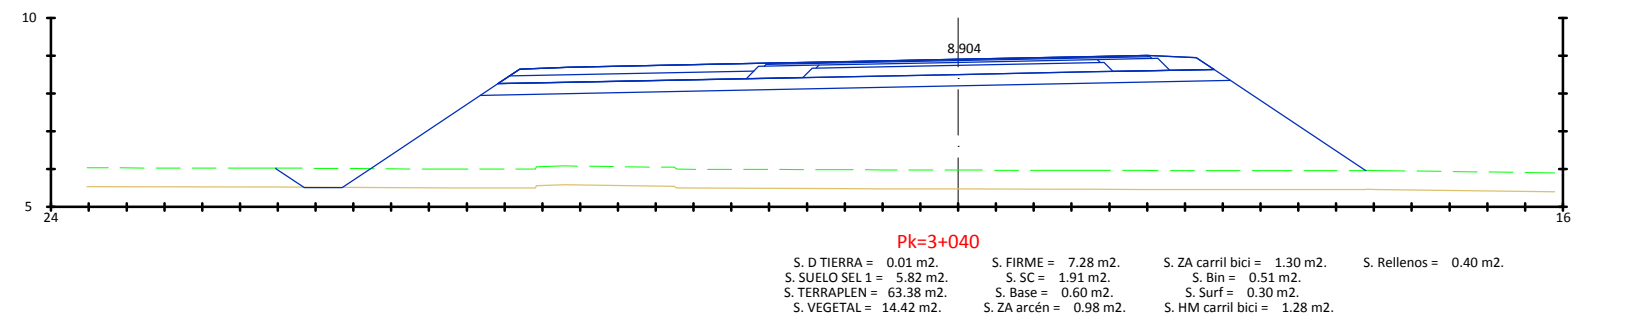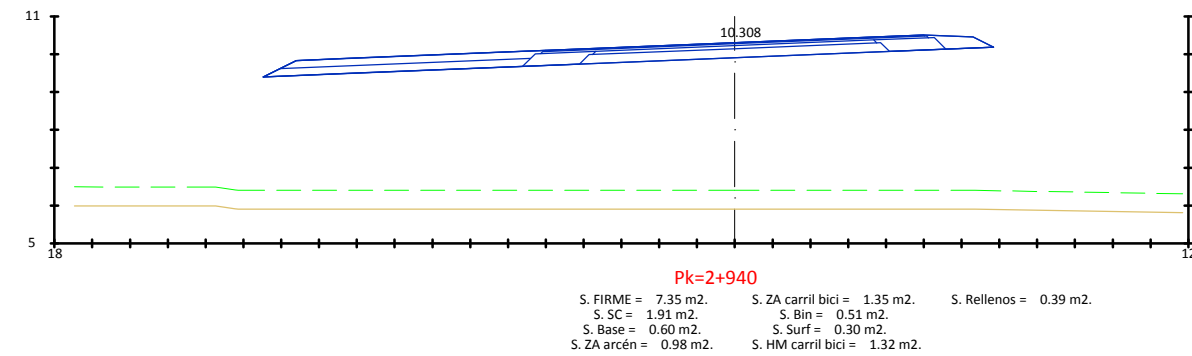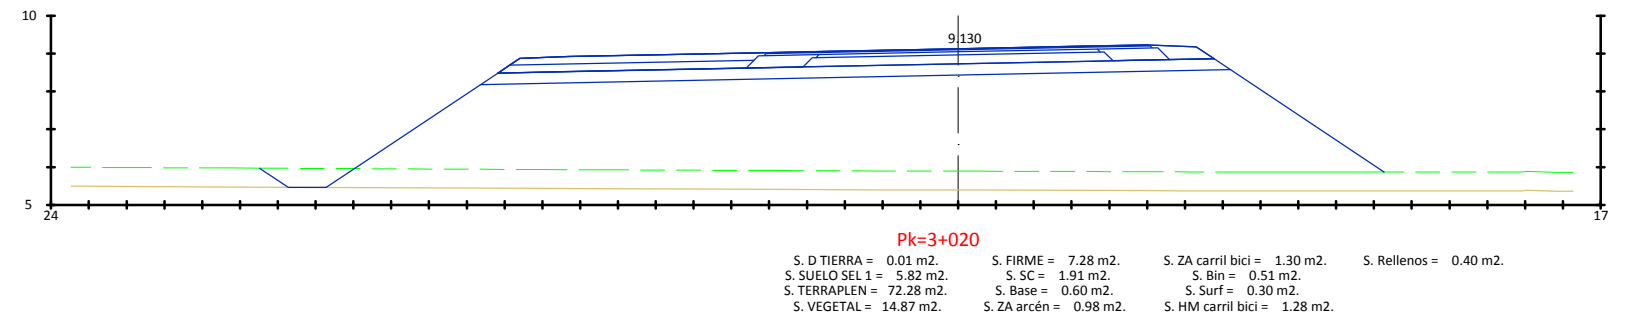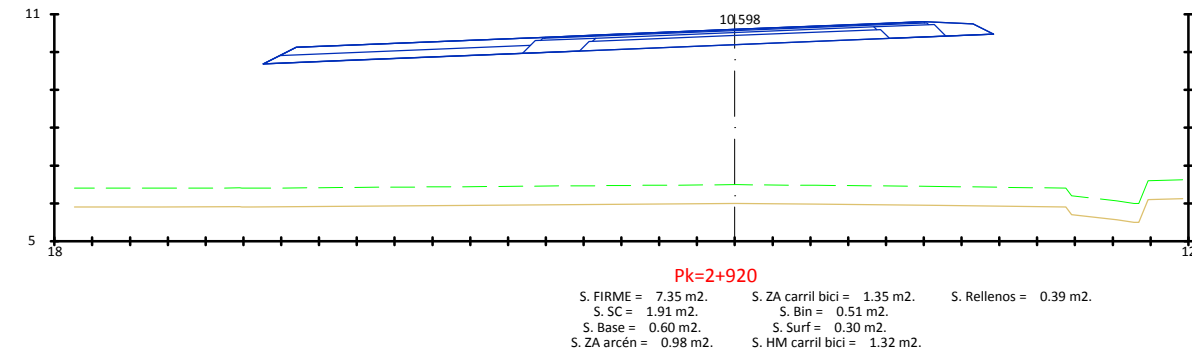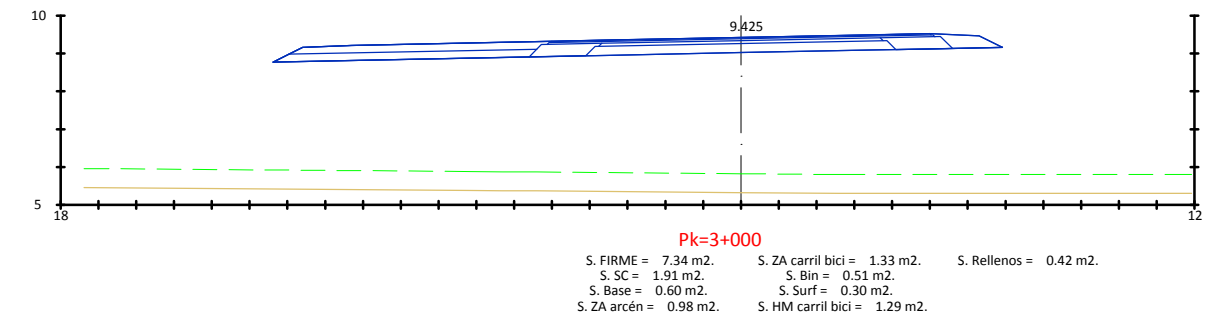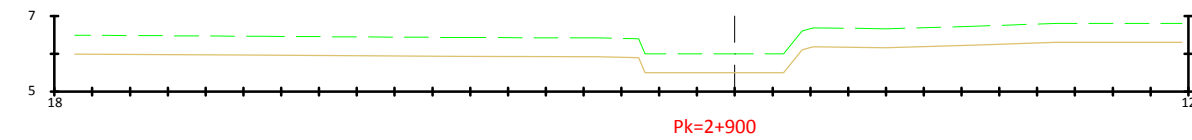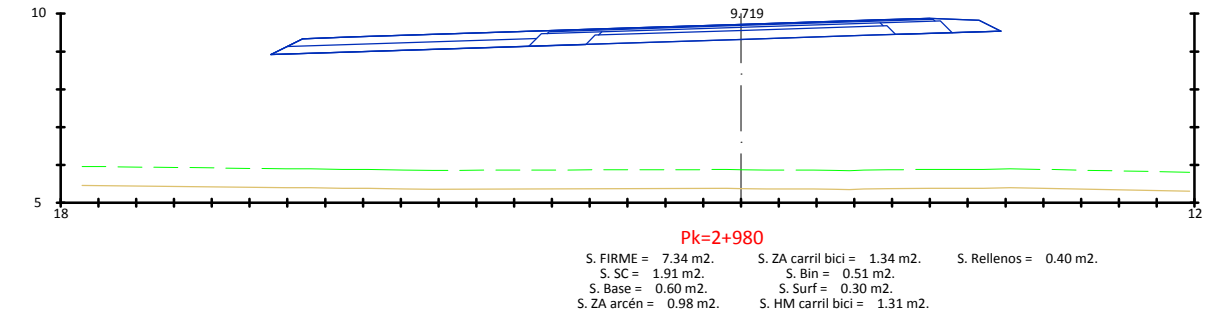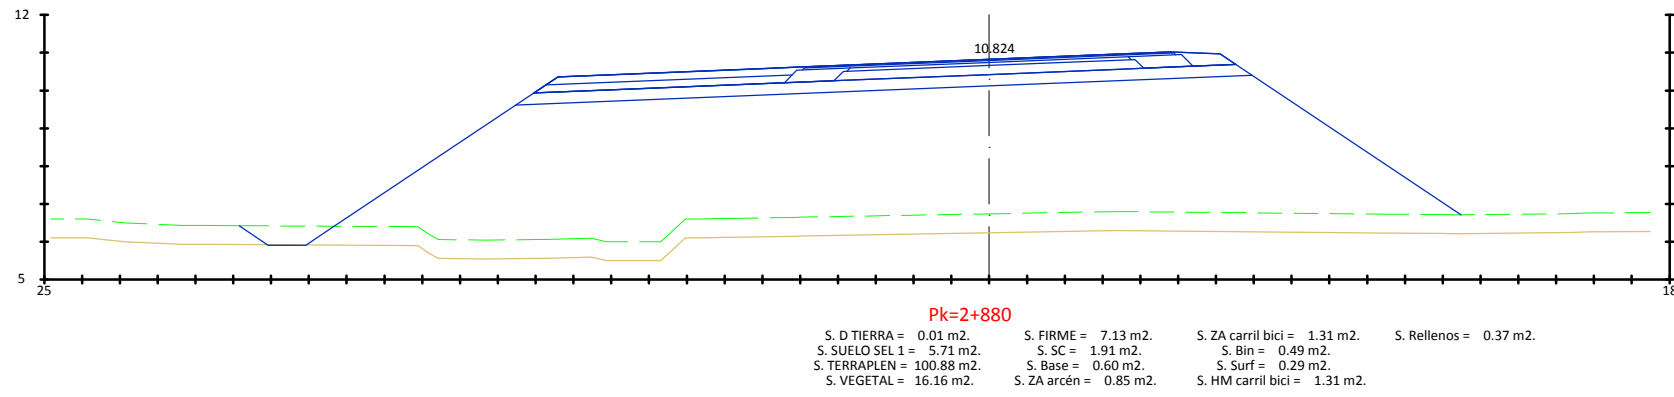


EJE 6

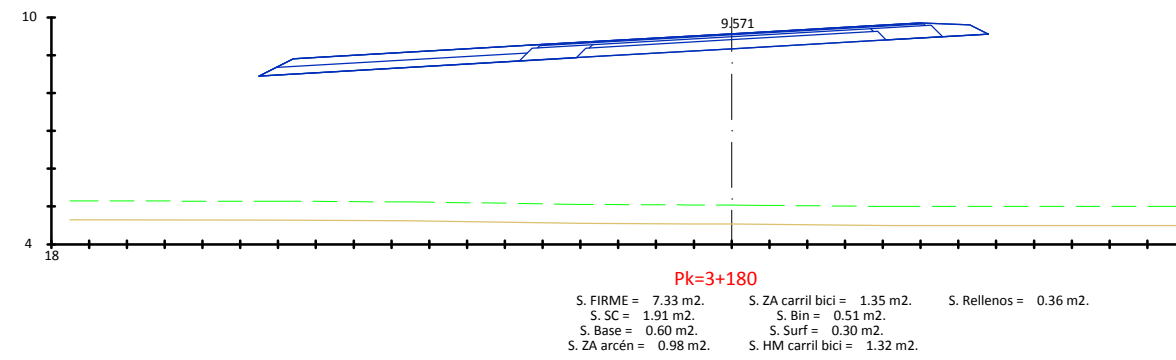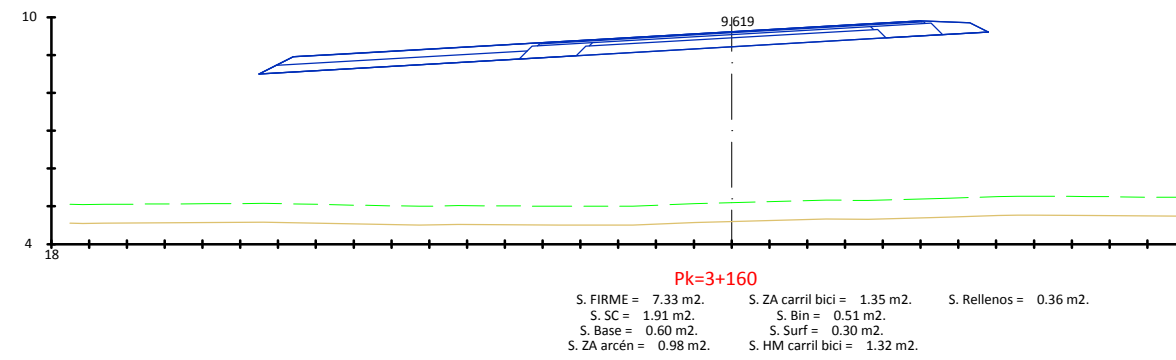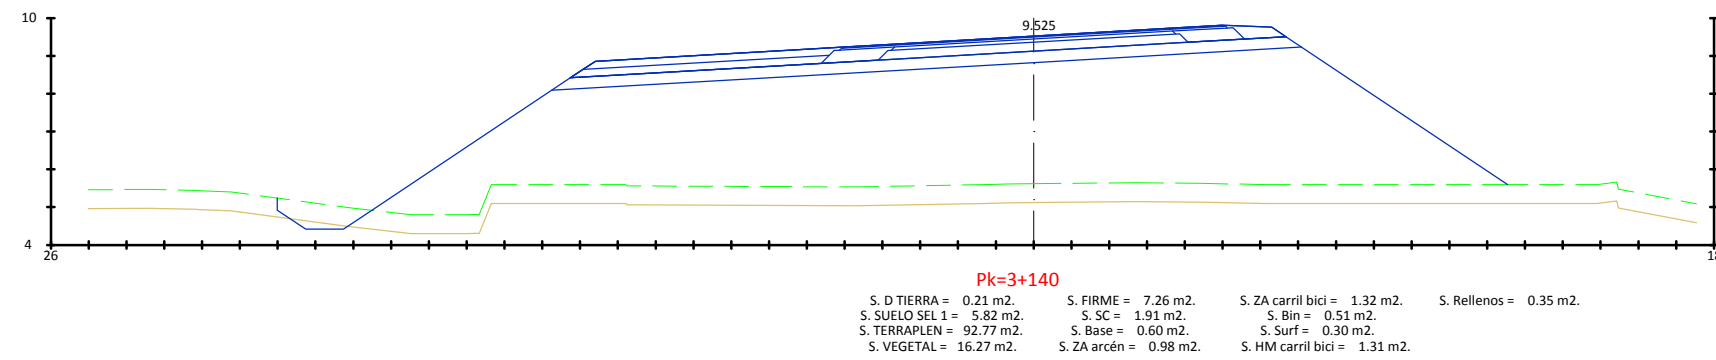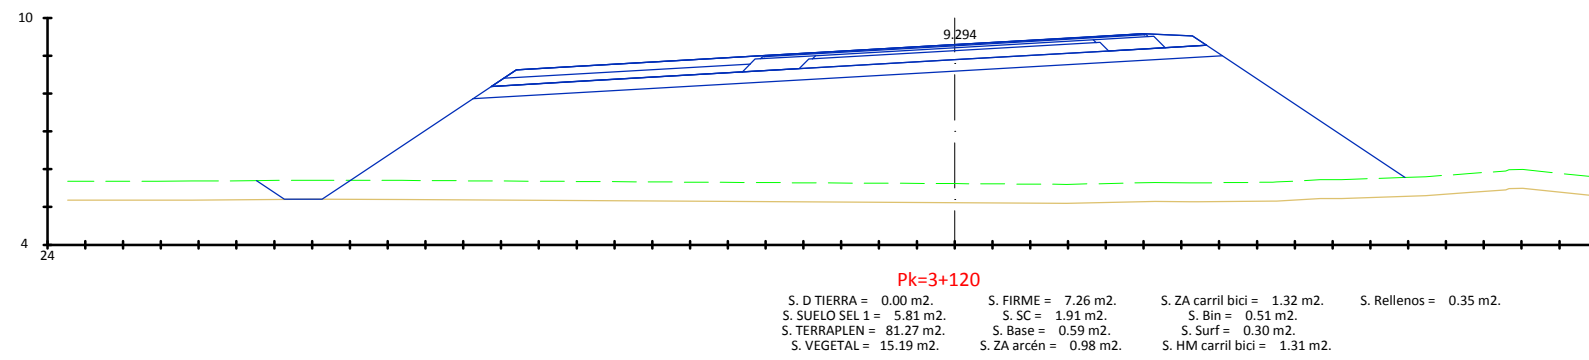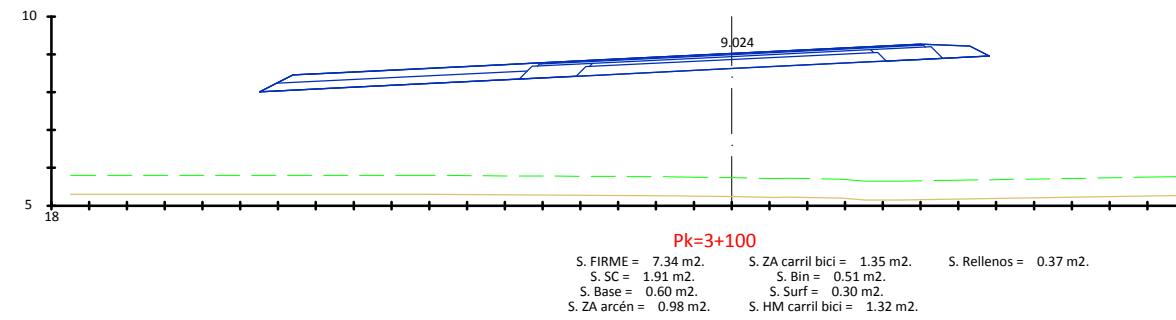

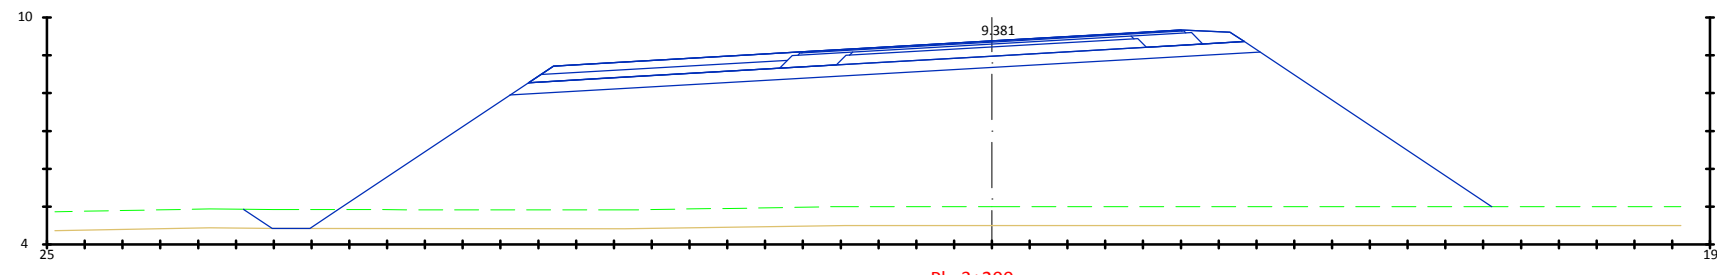


Pk=3+200

S. D TIERRA = 0.00 m2.	S. FIRME = 7.26 m2.	S. ZA carril bici = 1.32 m2.	S. Rellenos = 0.35 m2.
S. SUELO SEL 1 = 5.82 m2.	S. SC = 1.91 m2.	S. Bin = 0.51 m2.	
S. TERRAPLEN = 105.39 m2.	S. Base = 0.60 m2.	S. Surf = 0.30 m2.	
S. VEGETAL = 16.51 m2.	S. ZA arcén = 0.98 m2.	S. HM carril bici = 1.31 m2.	

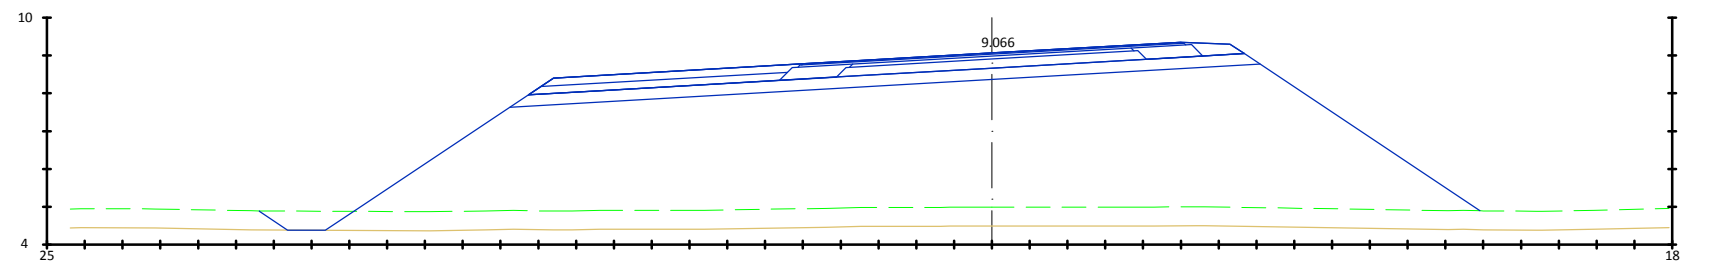


Pk=3+220

S. D TIERRA = 0.01 m2.	S. FIRME = 7.26 m2.	S. ZA carril bici = 1.32 m2.	S. Rellenos = 0.35 m2.
S. SUELO SEL 1 = 5.82 m2.	S. SC = 1.91 m2.	S. Bin = 0.51 m2.	
S. TERRAPLEN = 96.45 m2.	S. Base = 0.60 m2.	S. Surf = 0.30 m2.	
S. VEGETAL = 16.15 m2.	S. ZA arcén = 0.98 m2.	S. HM carril bici = 1.31 m2.	

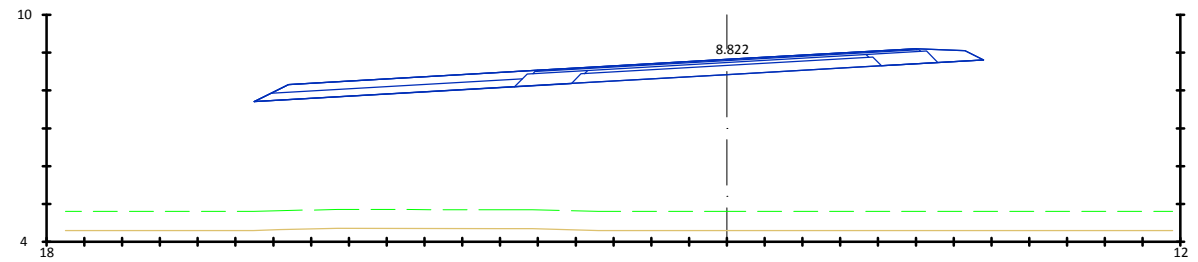


Pk=3+240

S. FIRME = 7.33 m2.	S. ZA carril bici = 1.35 m2.	S. Rellenos = 0.36 m2.
S. SC = 1.91 m2.	S. Bin = 0.51 m2.	
S. Base = 0.60 m2.	S. Surf = 0.30 m2.	
S. ZA arcén = 0.98 m2.	S. HM carril bici = 1.32 m2.	

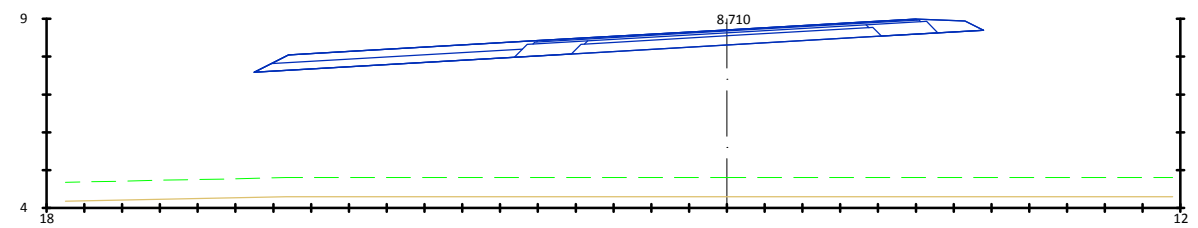


Pk=3+260

S. FIRME = 7.33 m2.	S. ZA carril bici = 1.35 m2.	S. Rellenos = 0.36 m2.
S. SC = 1.91 m2.	S. Bin = 0.51 m2.	
S. Base = 0.60 m2.	S. Surf = 0.30 m2.	
S. ZA arcén = 0.98 m2.	S. HM carril bici = 1.32 m2.	

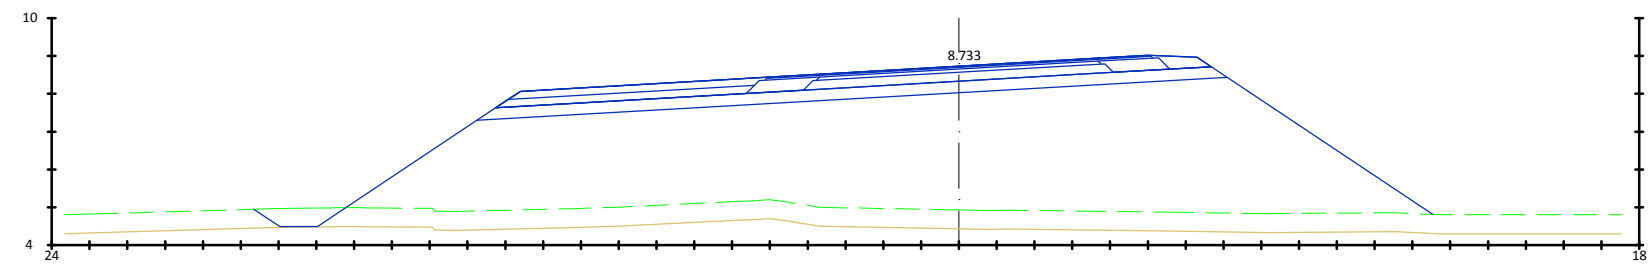


Pk=3+280

S. SUELO SEL 1 = 5.82 m2.	S. SC = 1.91 m2.	S. Bin = 0.51 m2.
S. TERRAPLEN = 86.09 m2.	S. Base = 0.60 m2.	S. Surf = 0.30 m2.
S. VEGETAL = 15.60 m2.	S. ZA arcén = 0.98 m2.	S. HM carril bici = 1.31 m2.
S. FIRME = 7.26 m2.	S. ZA carril bici = 1.32 m2.	S. Rellenos = 0.35 m2.

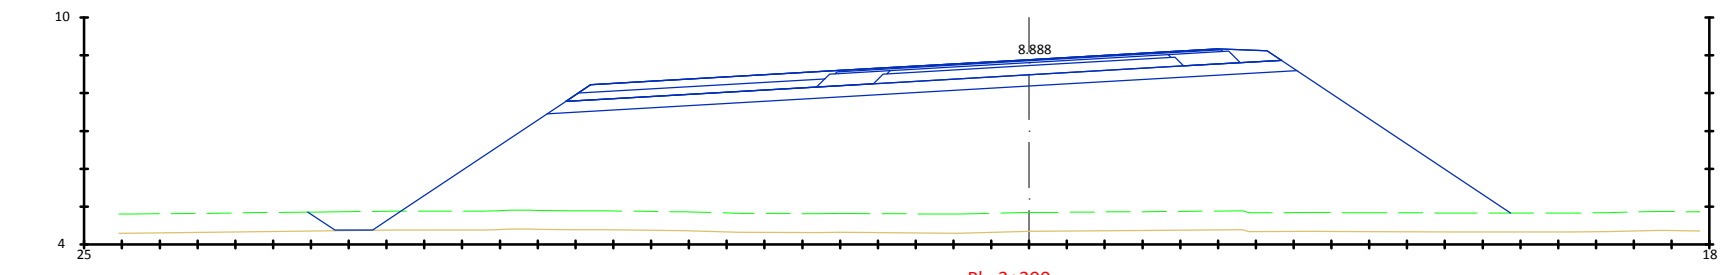


Pk=3+300

S. SUELO SEL 1 = 5.82 m2.	S. SC = 1.91 m2.	S. Bin = 0.51 m2.
S. TERRAPLEN = 93.70 m2.	S. Base = 0.60 m2.	S. Surf = 0.30 m2.
S. VEGETAL = 15.91 m2.	S. ZA arcén = 0.98 m2.	S. HM carril bici = 1.31 m2.
S. FIRME = 7.26 m2.	S. ZA carril bici = 1.32 m2.	S. Rellenos = 0.35 m2.

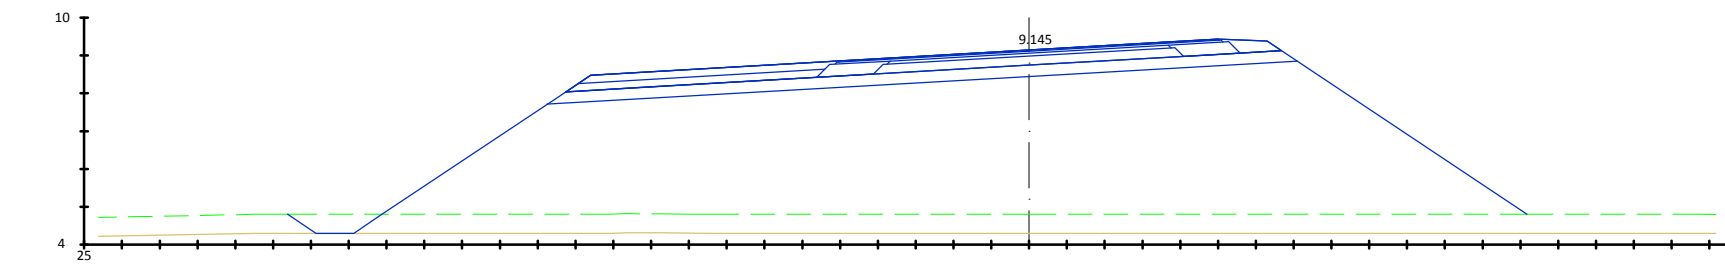


Pk=3+320

S. SUELO SEL 1 = 5.82 m2.	S. SC = 1.91 m2.	S. Bin = 0.51 m2.
S. TERRAPLEN = 103.27 m2.	S. Base = 0.60 m2.	S. Surf = 0.30 m2.
S. VEGETAL = 16.39 m2.	S. ZA arcén = 0.98 m2.	S. HM carril bici = 1.31 m2.
S. FIRME = 7.26 m2.	S. ZA carril bici = 1.32 m2.	S. Rellenos = 0.35 m2.

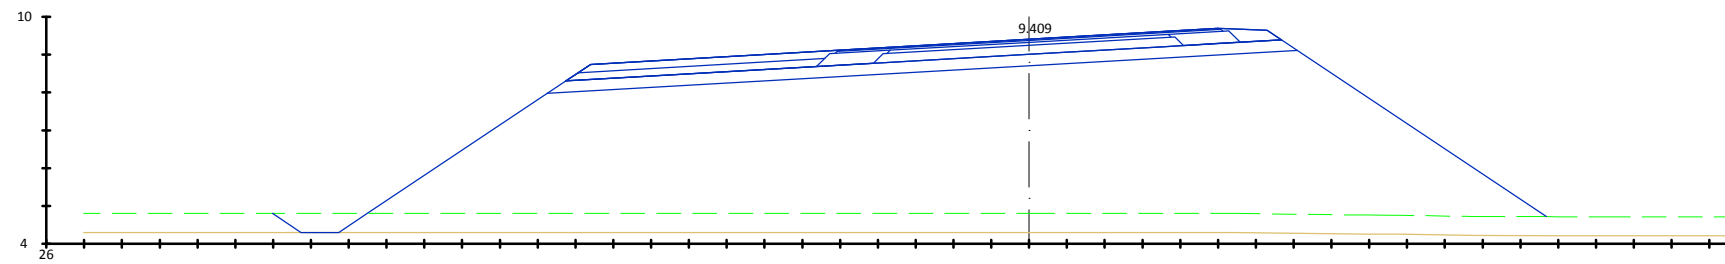


Pk=3+340

S. SUELO SEL 1 = 5.82 m2.	S. SC = 1.91 m2.	S. Bin = 0.51 m2.
S. TERRAPLEN = 112.23 m2.	S. Base = 0.60 m2.	S. Surf = 0.30 m2.
S. VEGETAL = 16.85 m2.	S. ZA arcén = 0.98 m2.	S. HM carril bici = 1.31 m2.
S. FIRME = 7.26 m2.	S. ZA carril bici = 1.32 m2.	S. Rellenos = 0.35 m2.

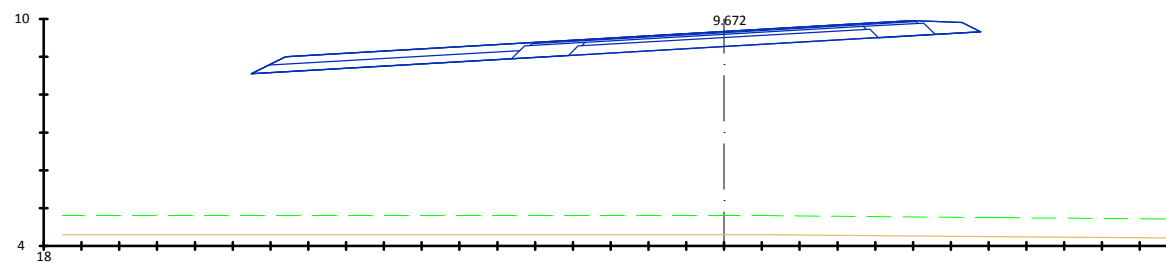


Pk=3+360

S. FIRME = 7.33 m2.	S. ZA carril bici = 1.35 m2.	S. Rellenos = 0.36 m2.
S. SC = 1.91 m2.	S. Bin = 0.51 m2.	
S. Base = 0.60 m2.	S. Surf = 0.30 m2.	
S. ZA arcén = 0.98 m2.	S. HM carril bici = 1.32 m2.	

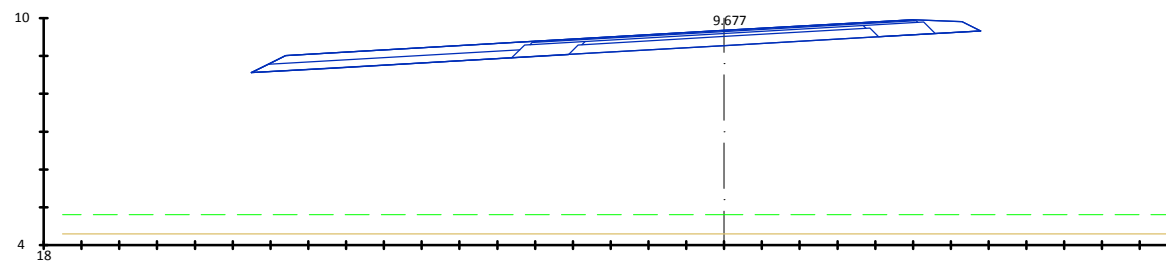


Pk=3+380


S. FIRME = 7.33 m2.	S. ZA carril bici = 1.35 m2.	S. Rellenos = 0.36 m2.
S. SC = 1.91 m2.	S. Bin = 0.51 m2.	
S. Base = 0.60 m2.	S. Surf = 0.30 m2.	
S. ZA arcén = 0.98 m2.	S. HM carril bici = 1.32 m2.	

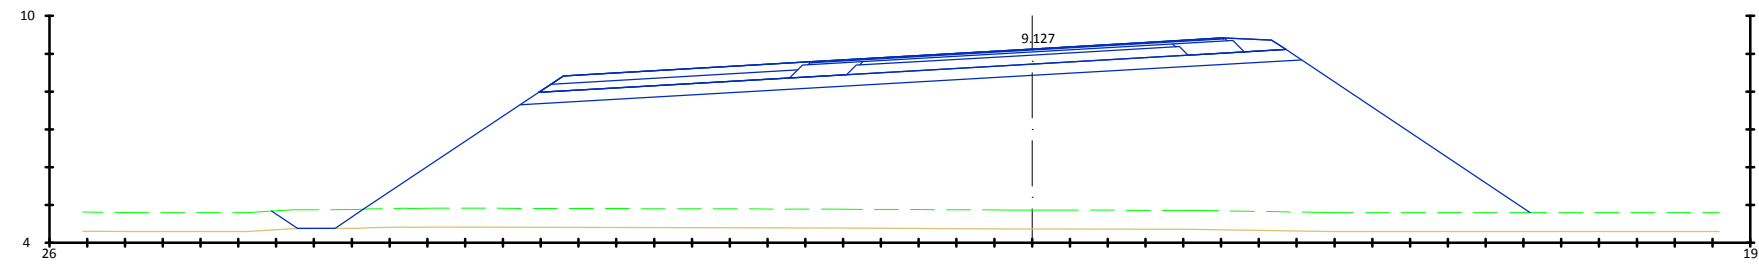


PK=3+400
 S. SUELO SEL 1 = 6.07 m2. S. SC = 2.11 m2. S. Bin = 0.55 m2.
 S. TERRAPLEN = 103.20 m2. S. Base = 0.66 m2. S. Surf = 0.33 m2.
 S. VEGETAL = 16.65 m2. S. ZA arcén = 0.98 m2. S. HM carril bici = 1.31 m2.
 S. FIRME = 7.59 m2. S. ZA carril bici = 1.32 m2. S. Rellenos = 0.35 m2.

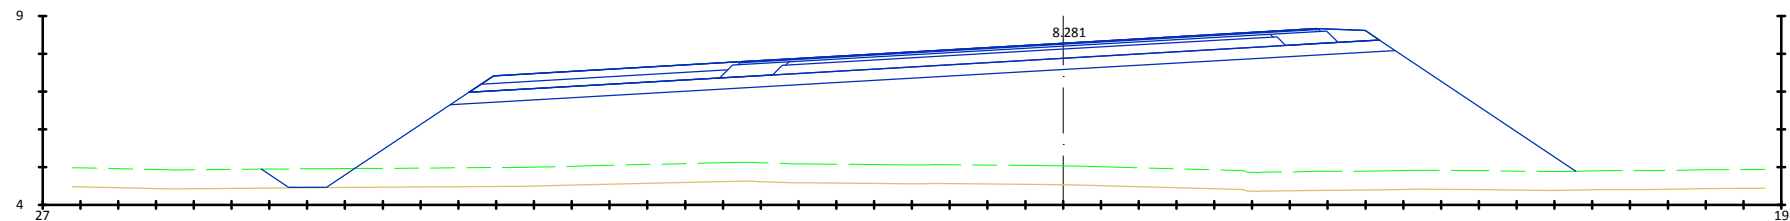


PK=3+420
 S. SUELO SEL 1 = 7.36 m2. S. SC = 3.20 m2. S. Bin = 0.77 m2.
 S. TERRAPLEN = 85.09 m2. S. Base = 1.03 m2. S. Surf = 0.46 m2.
 S. VEGETAL = 17.39 m2. S. ZA arcén = 0.91 m2. S. HM carril bici = 1.31 m2.
 S. FIRME = 9.32 m2. S. ZA carril bici = 1.32 m2. S. Rellenos = 0.35 m2.

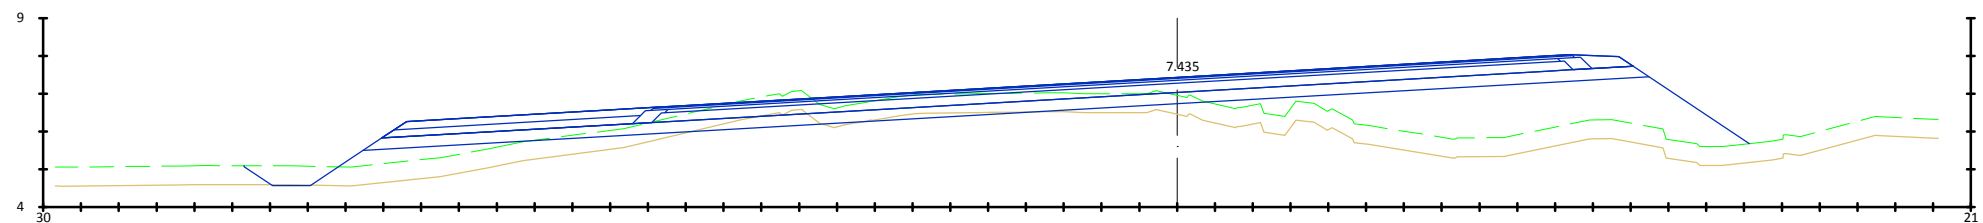



PK=3+440
 S. D TIERRA = 1.15 m2. S. FIRME = 12.93 m2. S. ZA carril bici = 1.32 m2. S. Rellenos = 0.35 m2.
 S. SUELO SEL 1 = 10.07 m2. S. SC = 5.79 m2. S. Bin = 1.22 m2.
 S. TERRAPLEN = 25.86 m2. S. Base = 1.89 m2. S. Surf = 0.73 m2.
 S. VEGETAL = 19.91 m2. S. ZA arcén = 0.34 m2. S. HM carril bici = 1.31 m2.

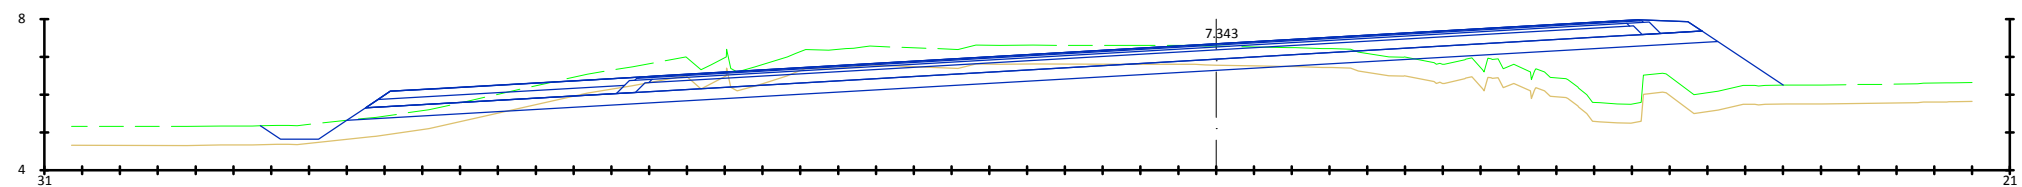


PK=3+442.163
 S. D TIERRA = 7.94 m2. S. FIRME = 13.83 m2. S. ZA carril bici = 1.32 m2. S. Rellenos = 0.35 m2.
 S. SUELO SEL 1 = 10.74 m2. S. SC = 6.33 m2. S. Bin = 1.33 m2.
 S. TERRAPLEN = 14.49 m2. S. Base = 2.07 m2. S. Surf = 0.79 m2.
 S. VEGETAL = 20.14 m2. S. ZA arcén = 0.34 m2. S. HM carril bici = 1.31 m2.


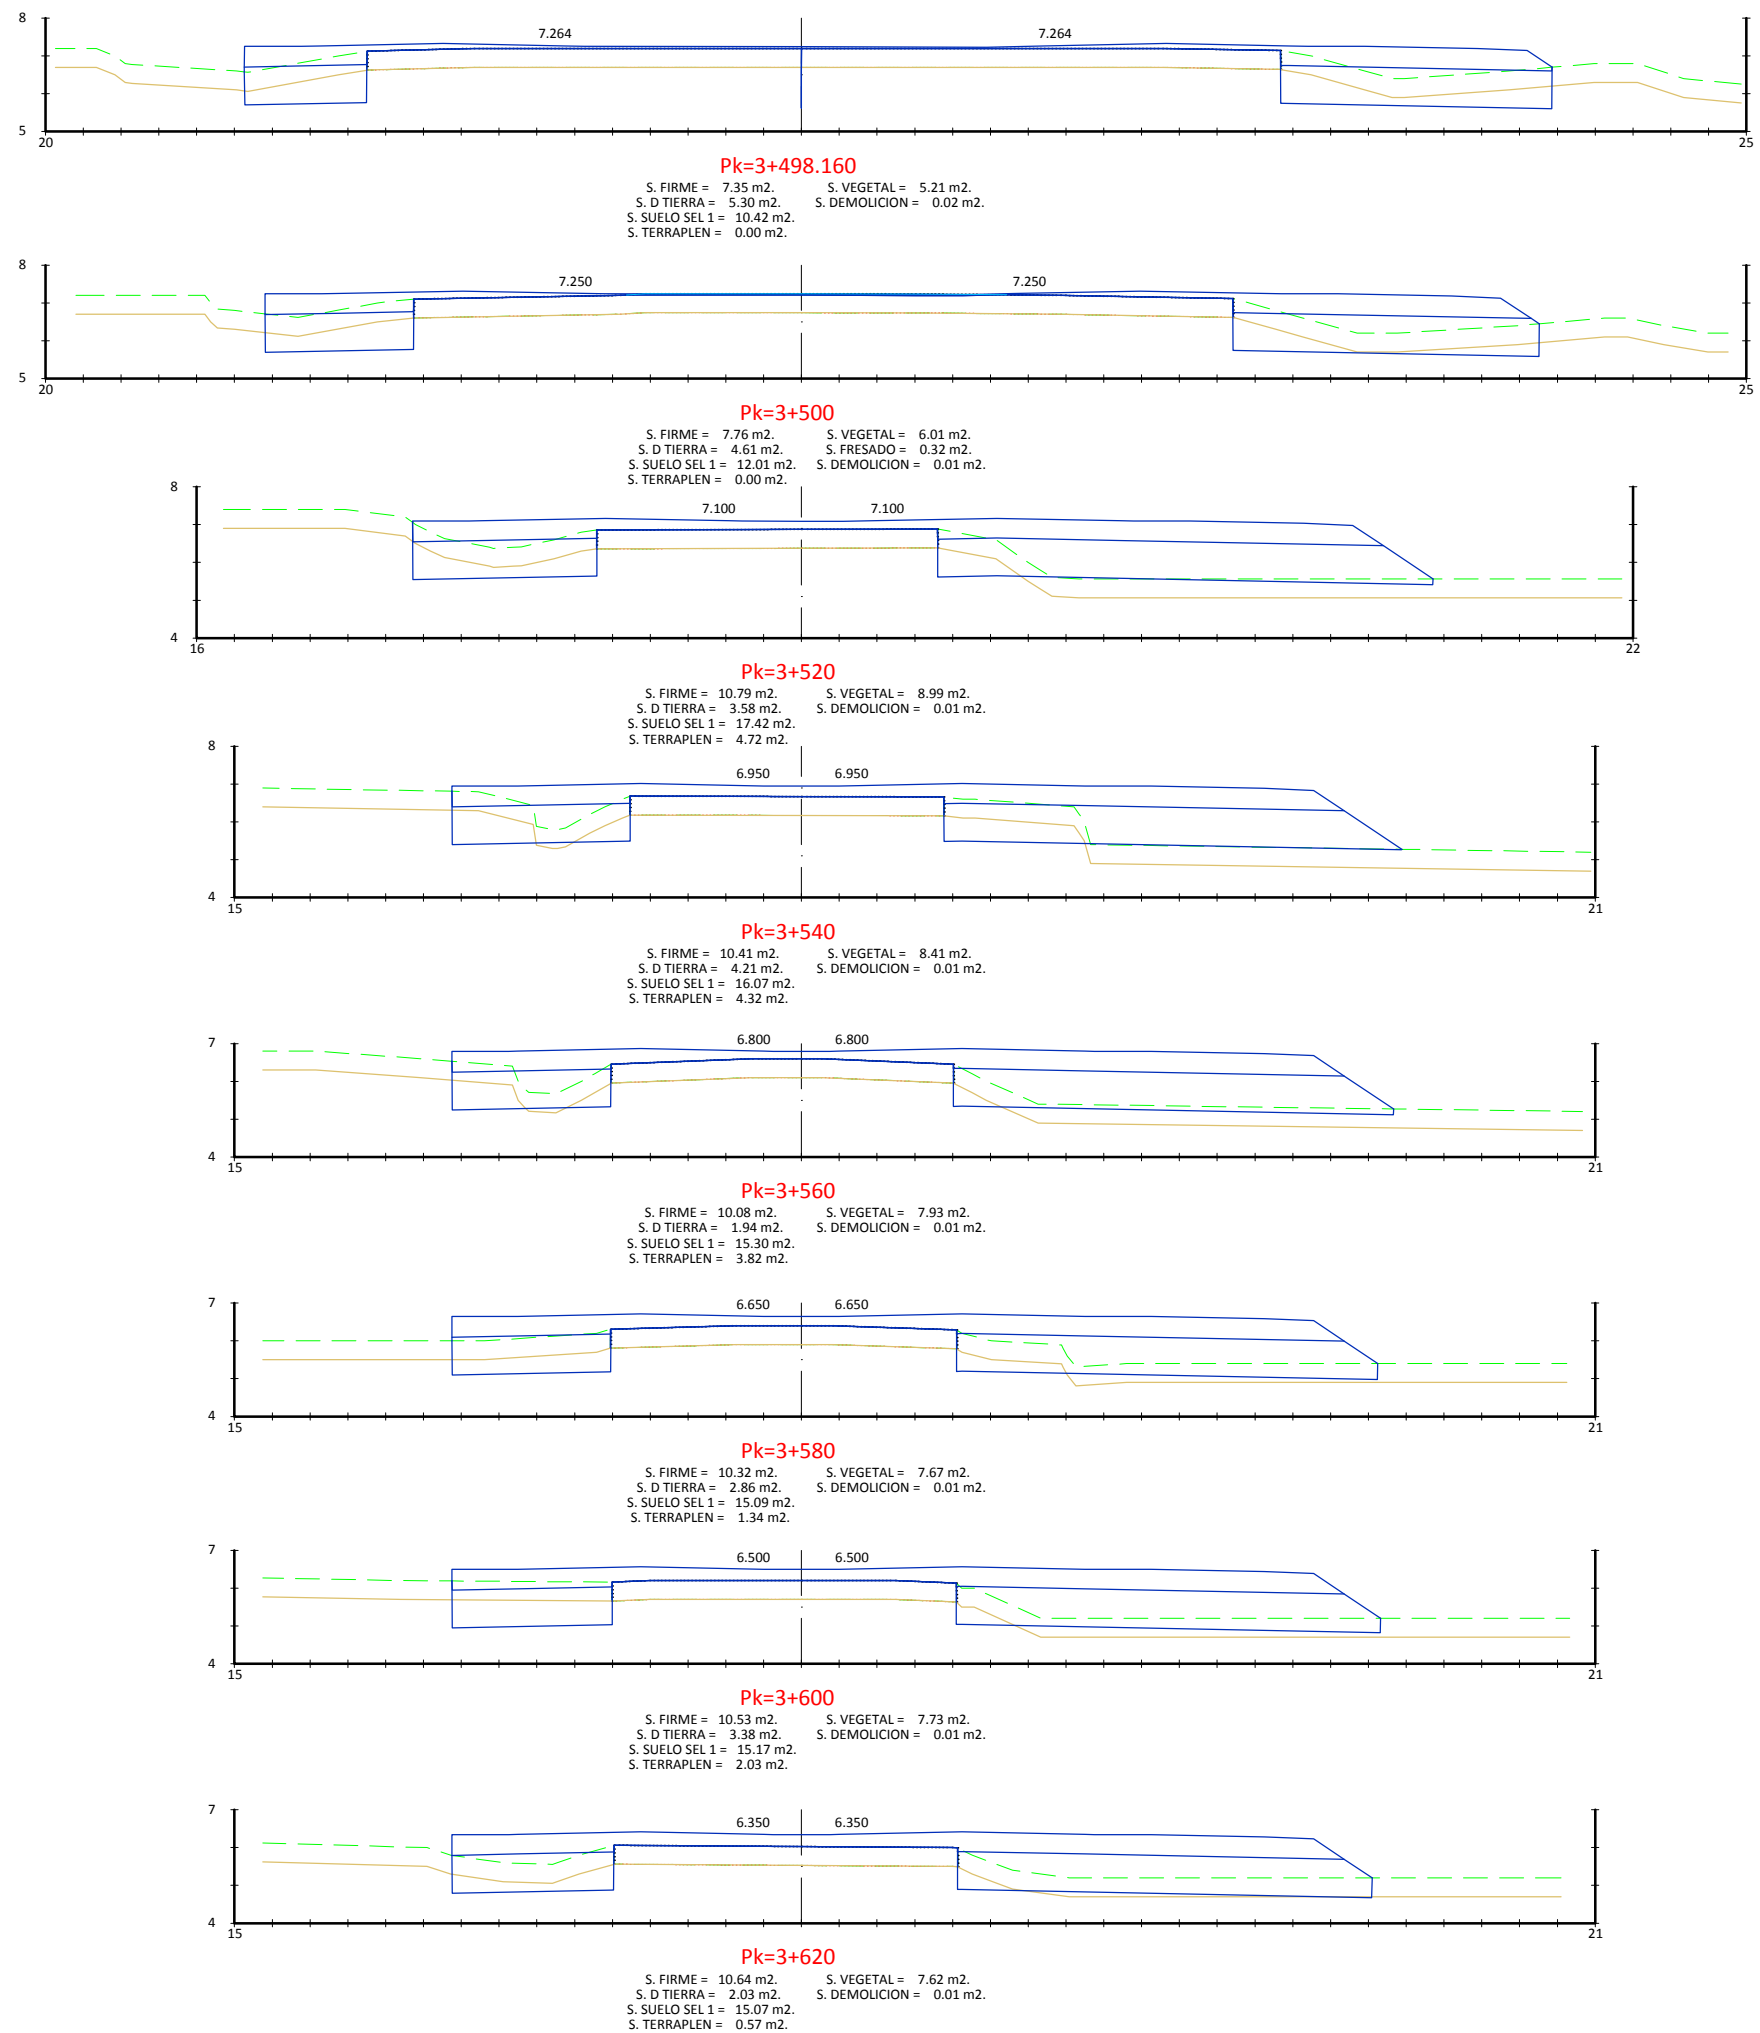


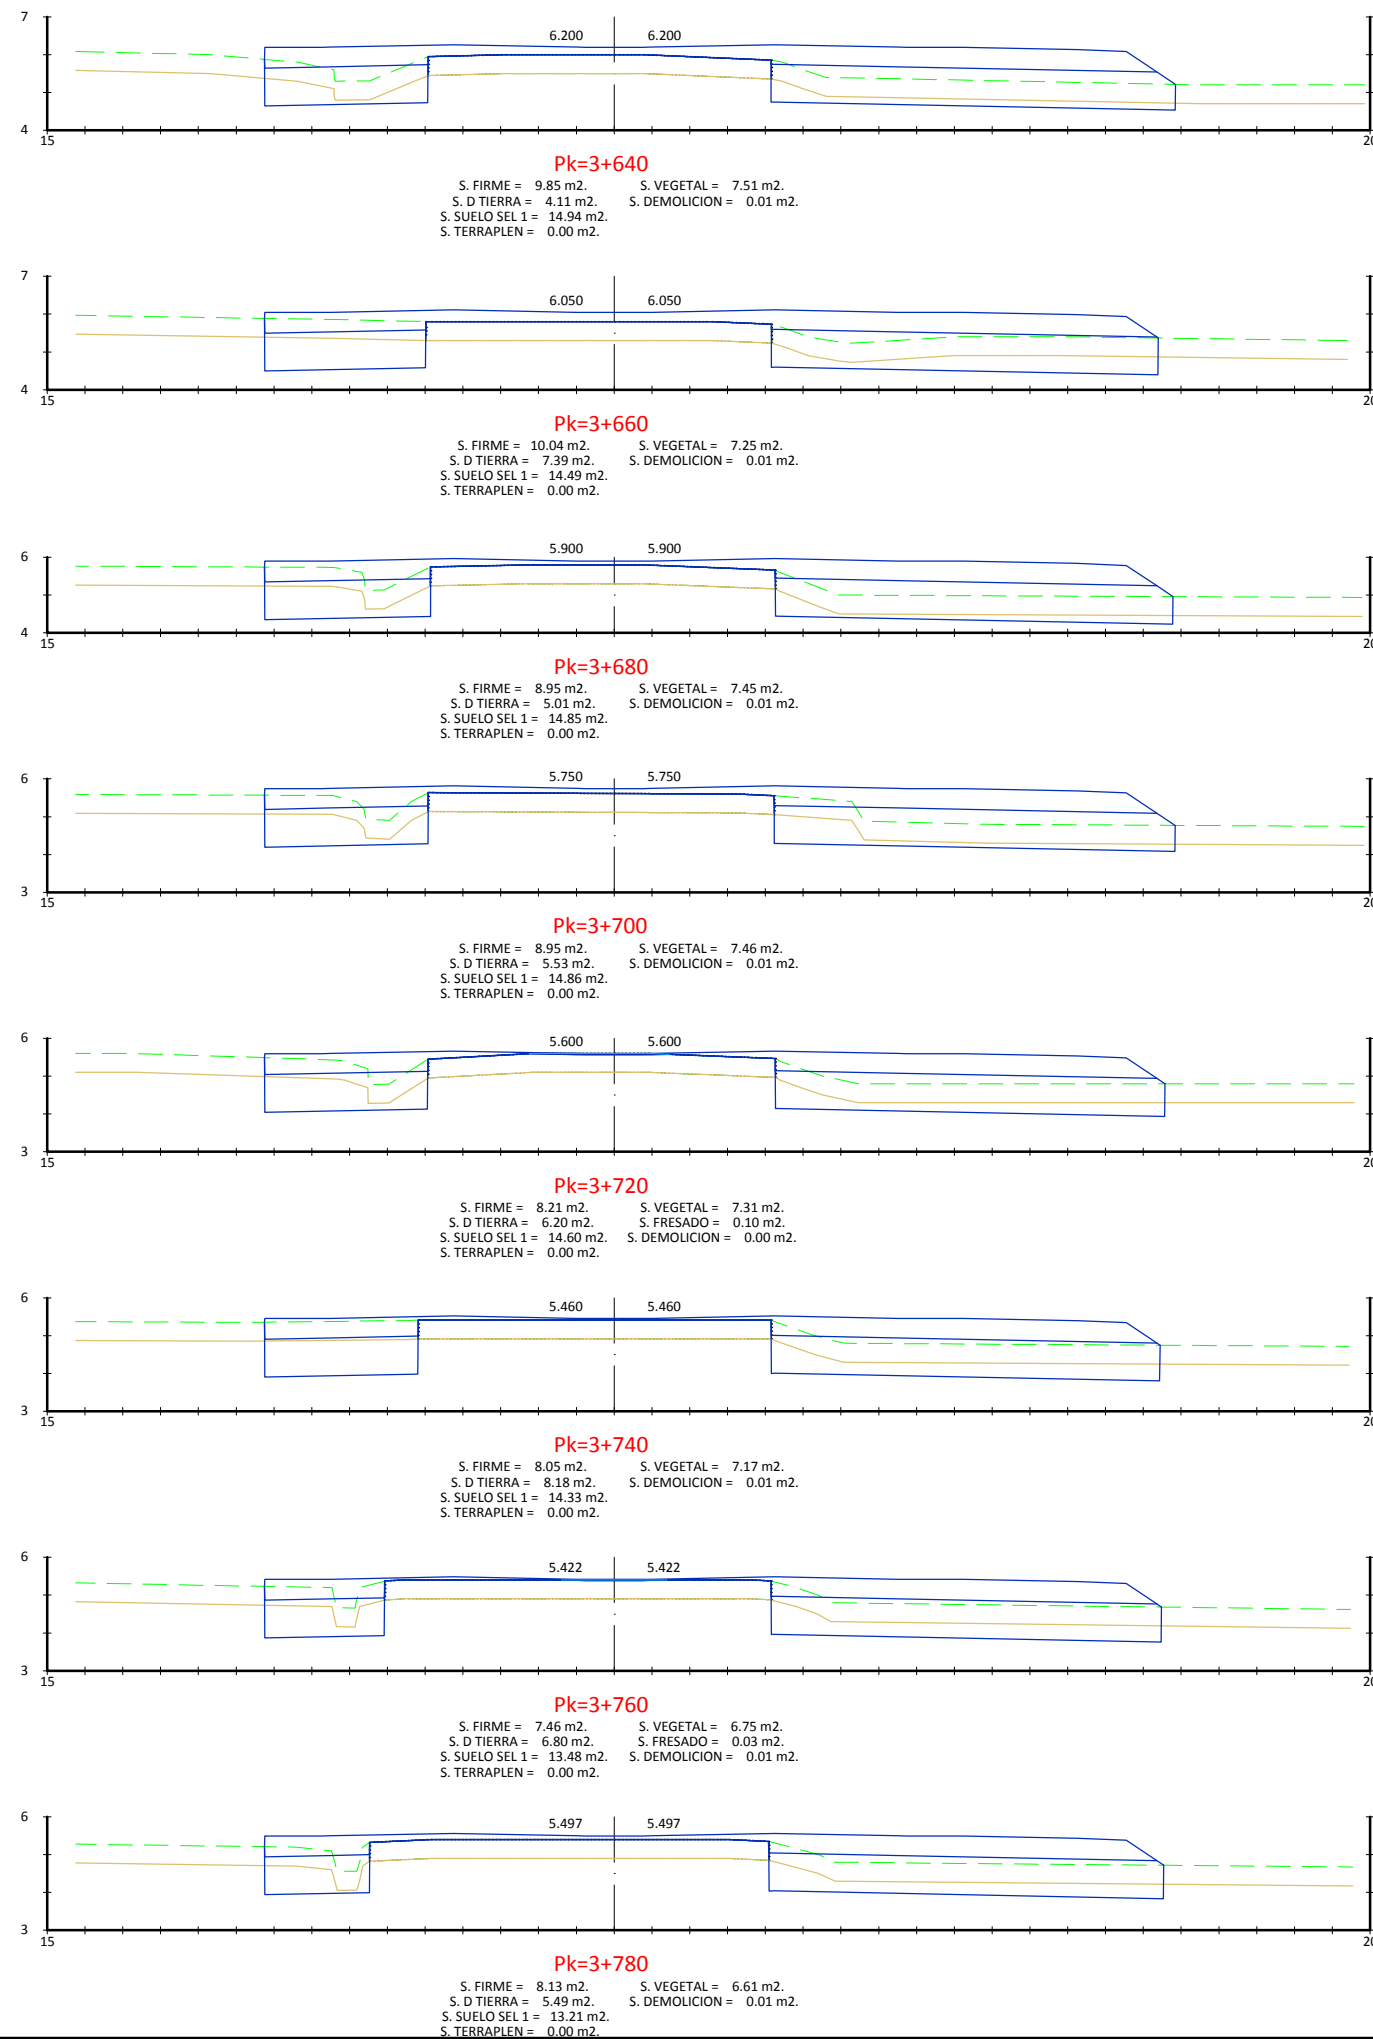


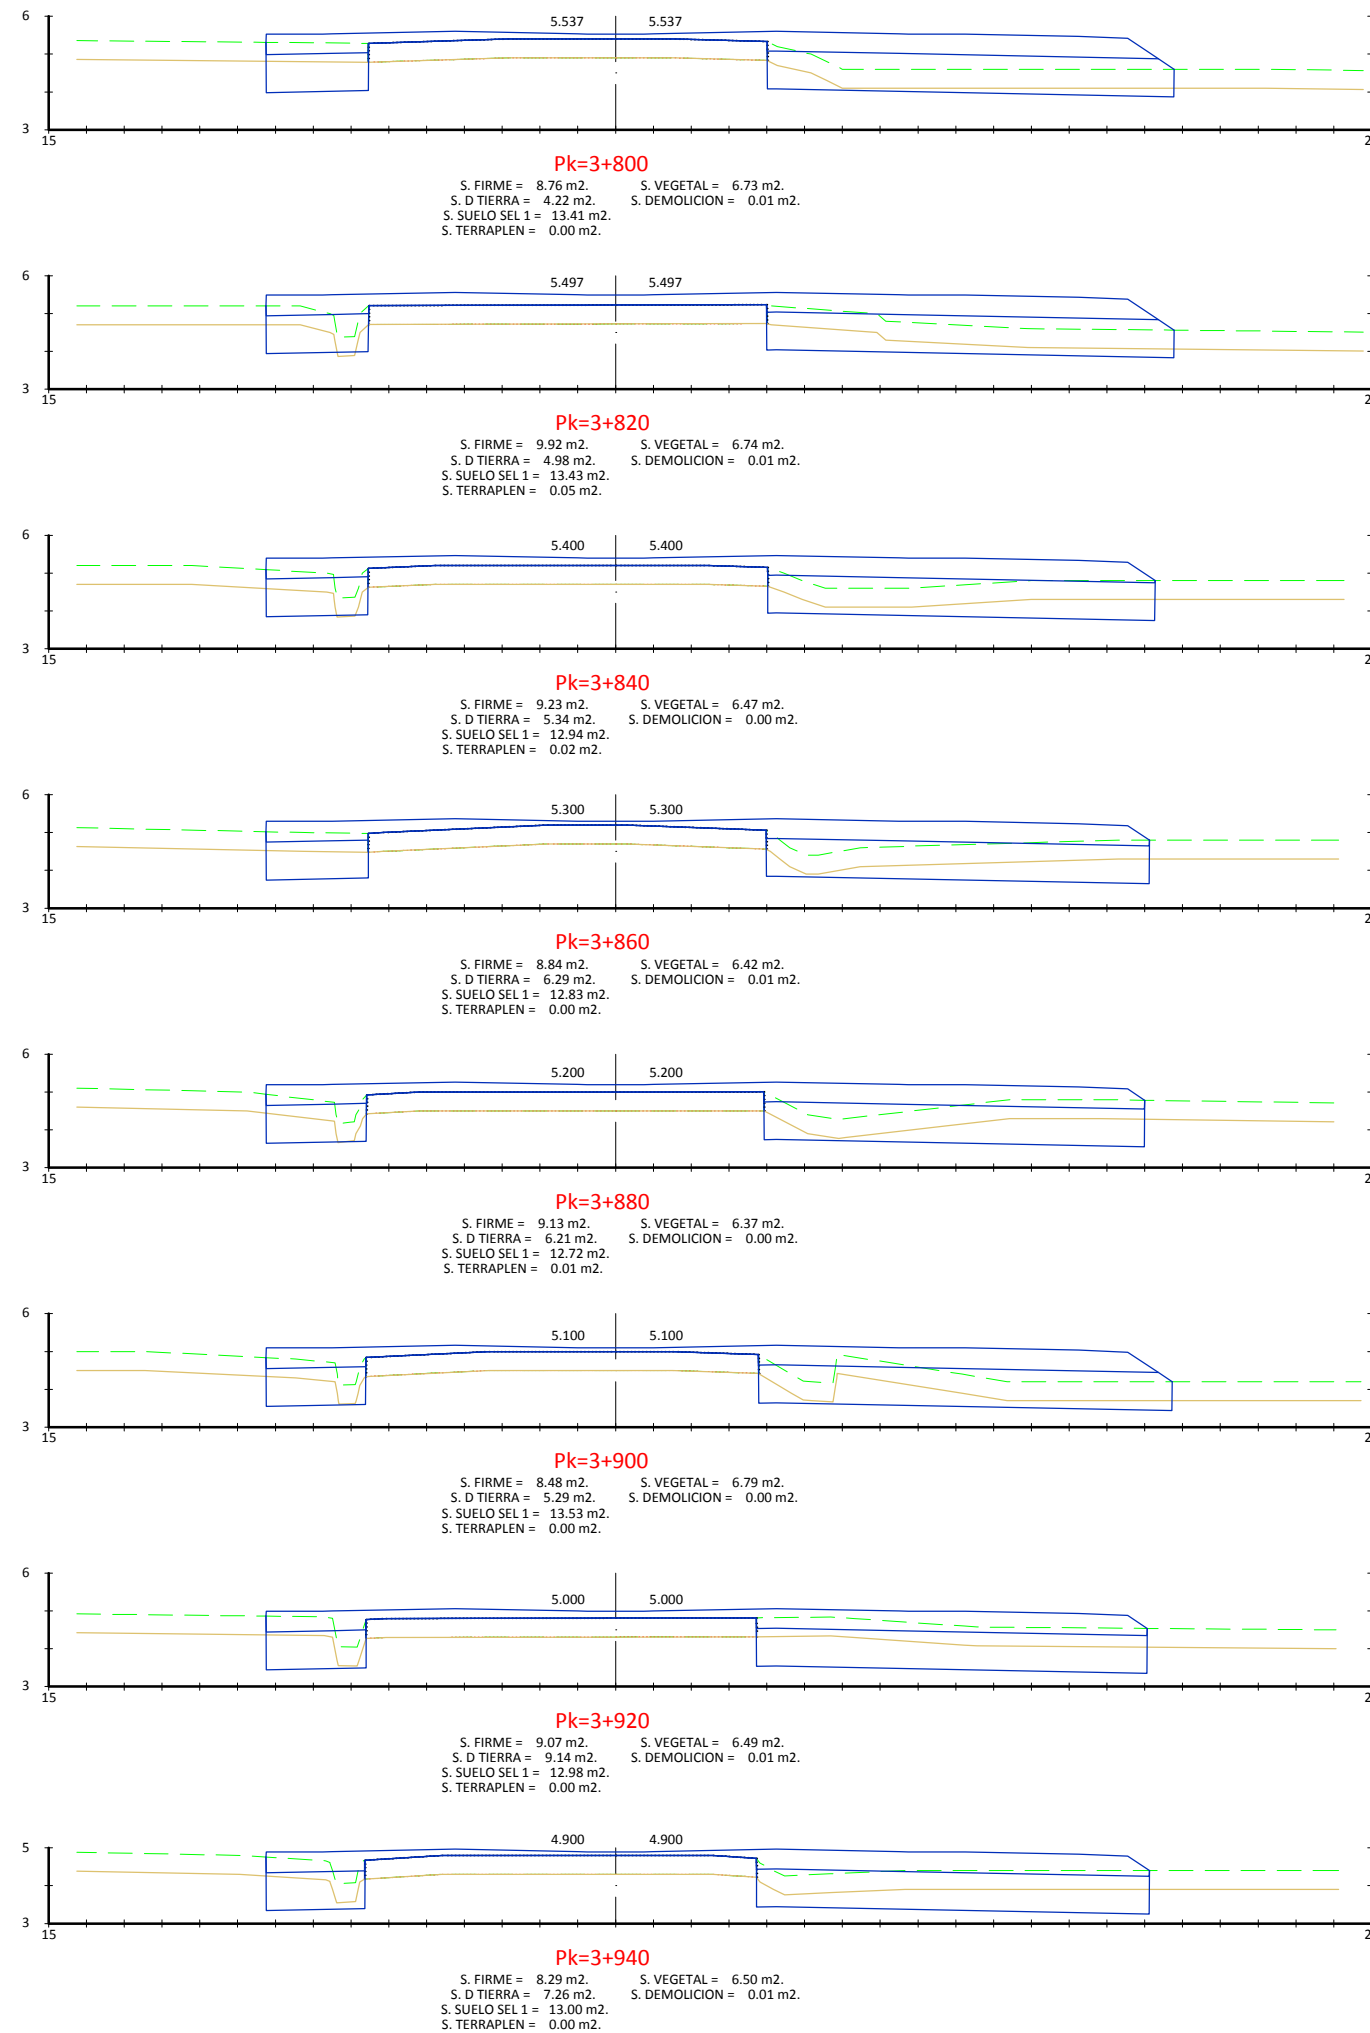

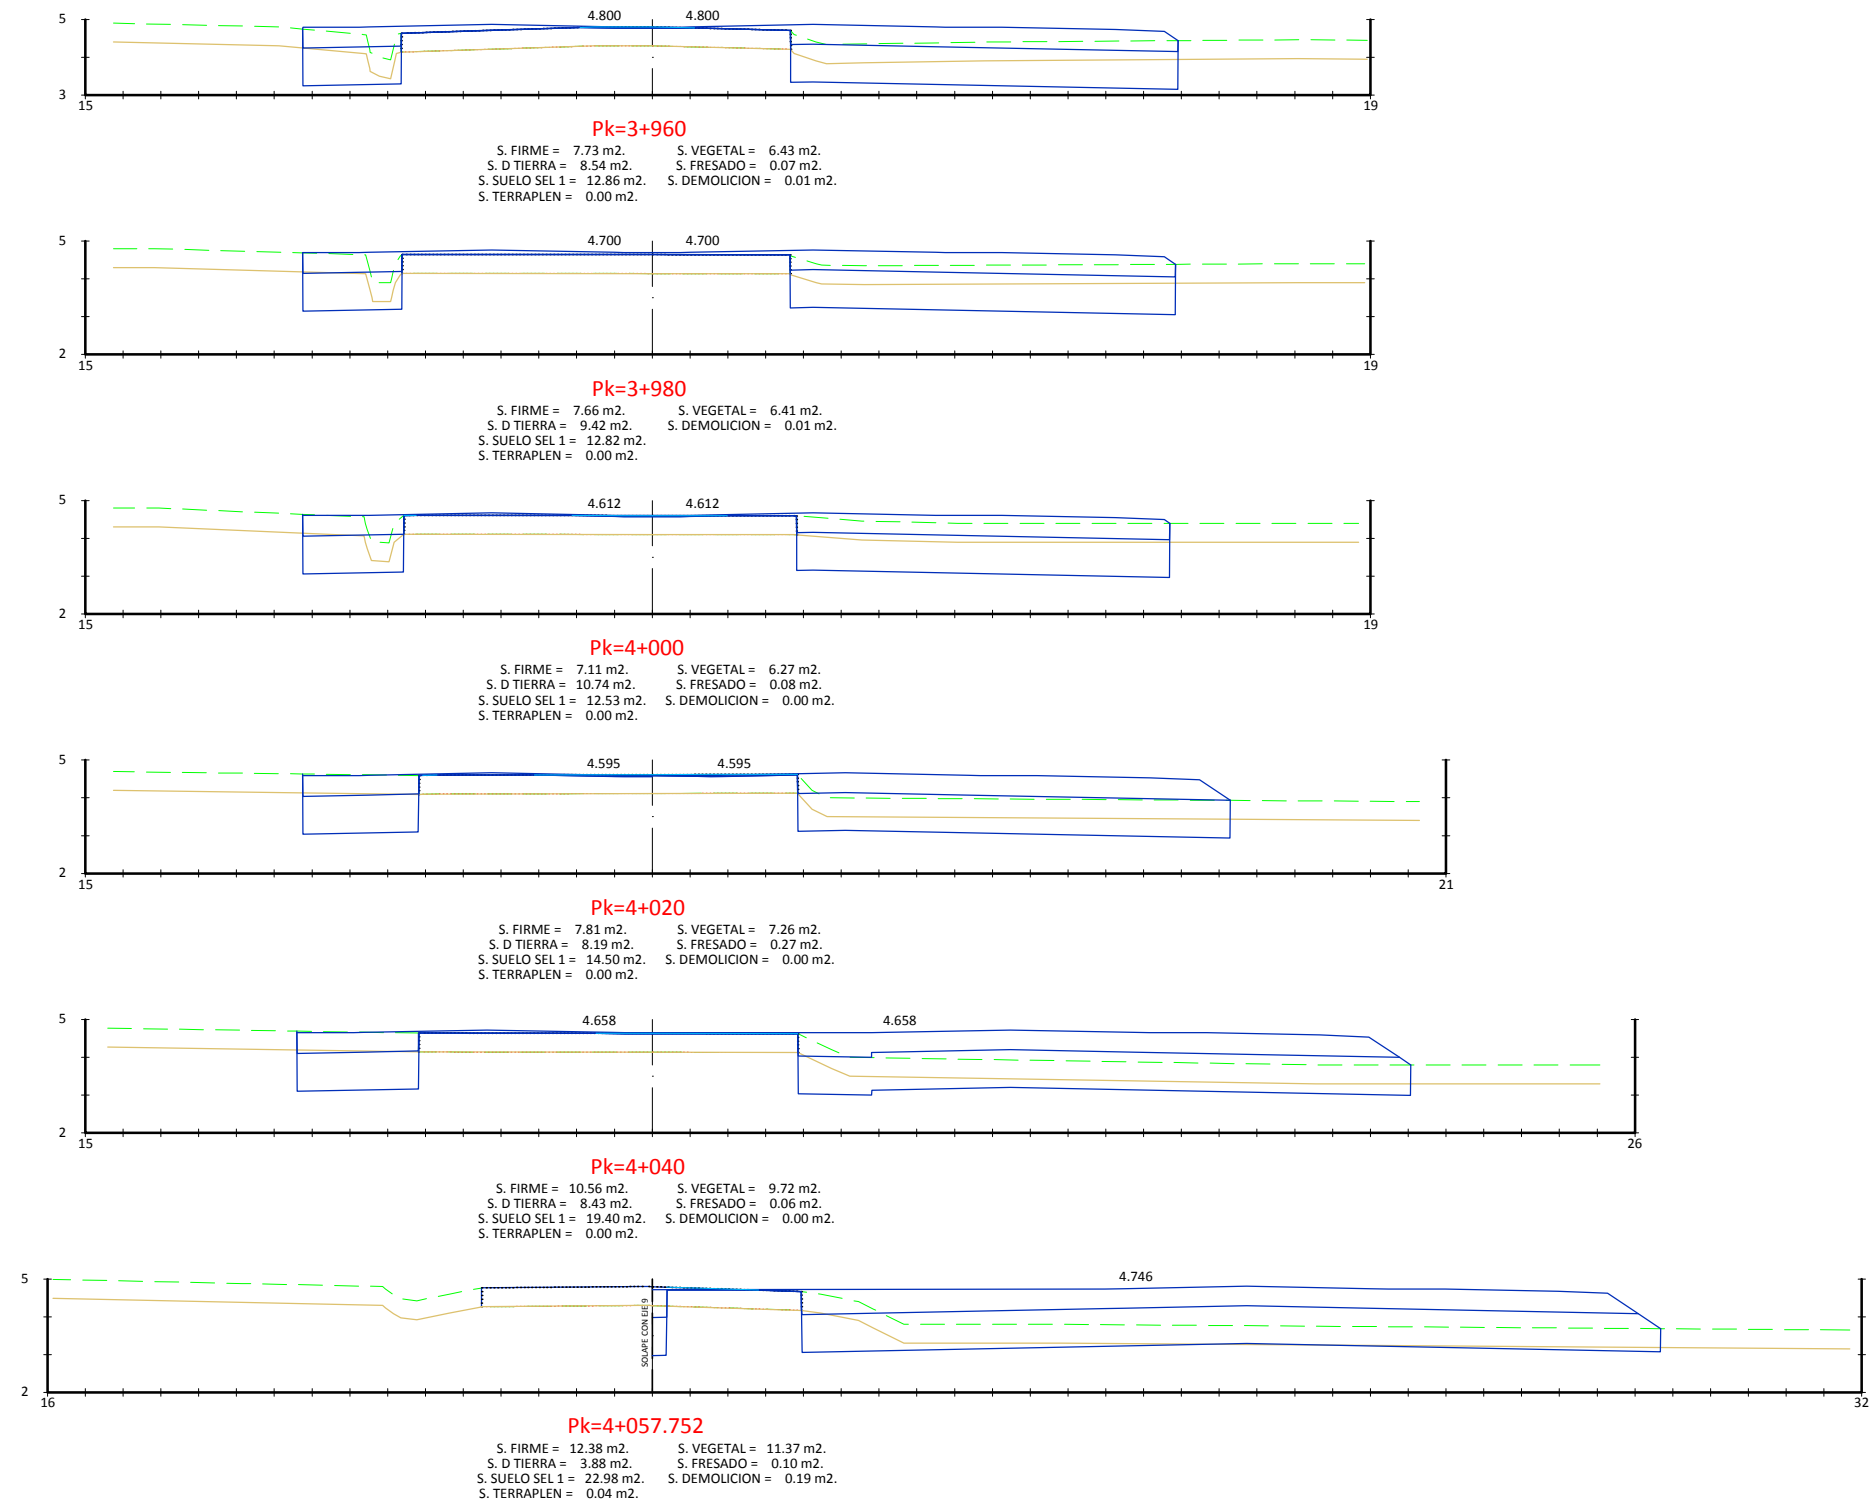


EJE 9

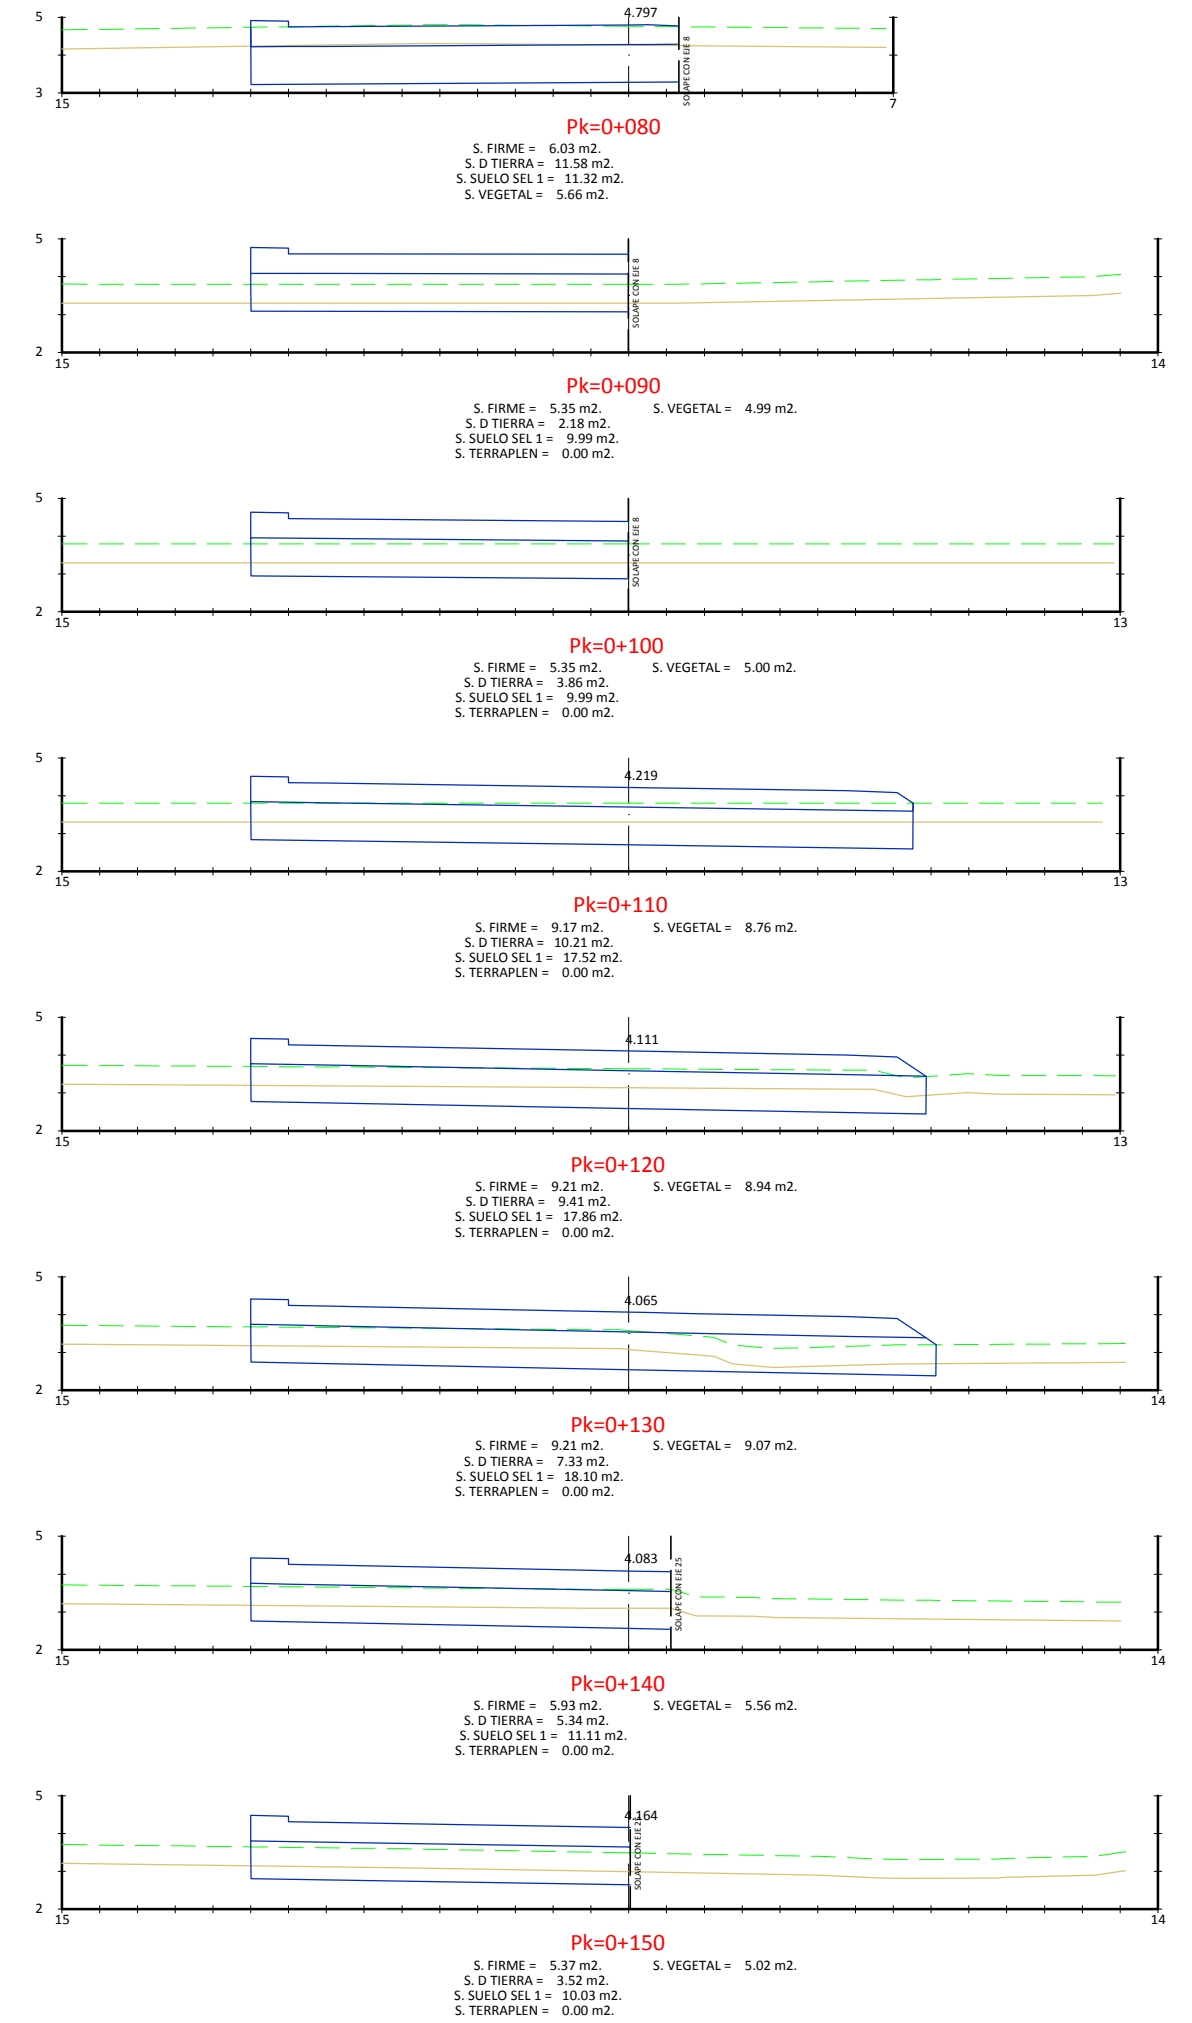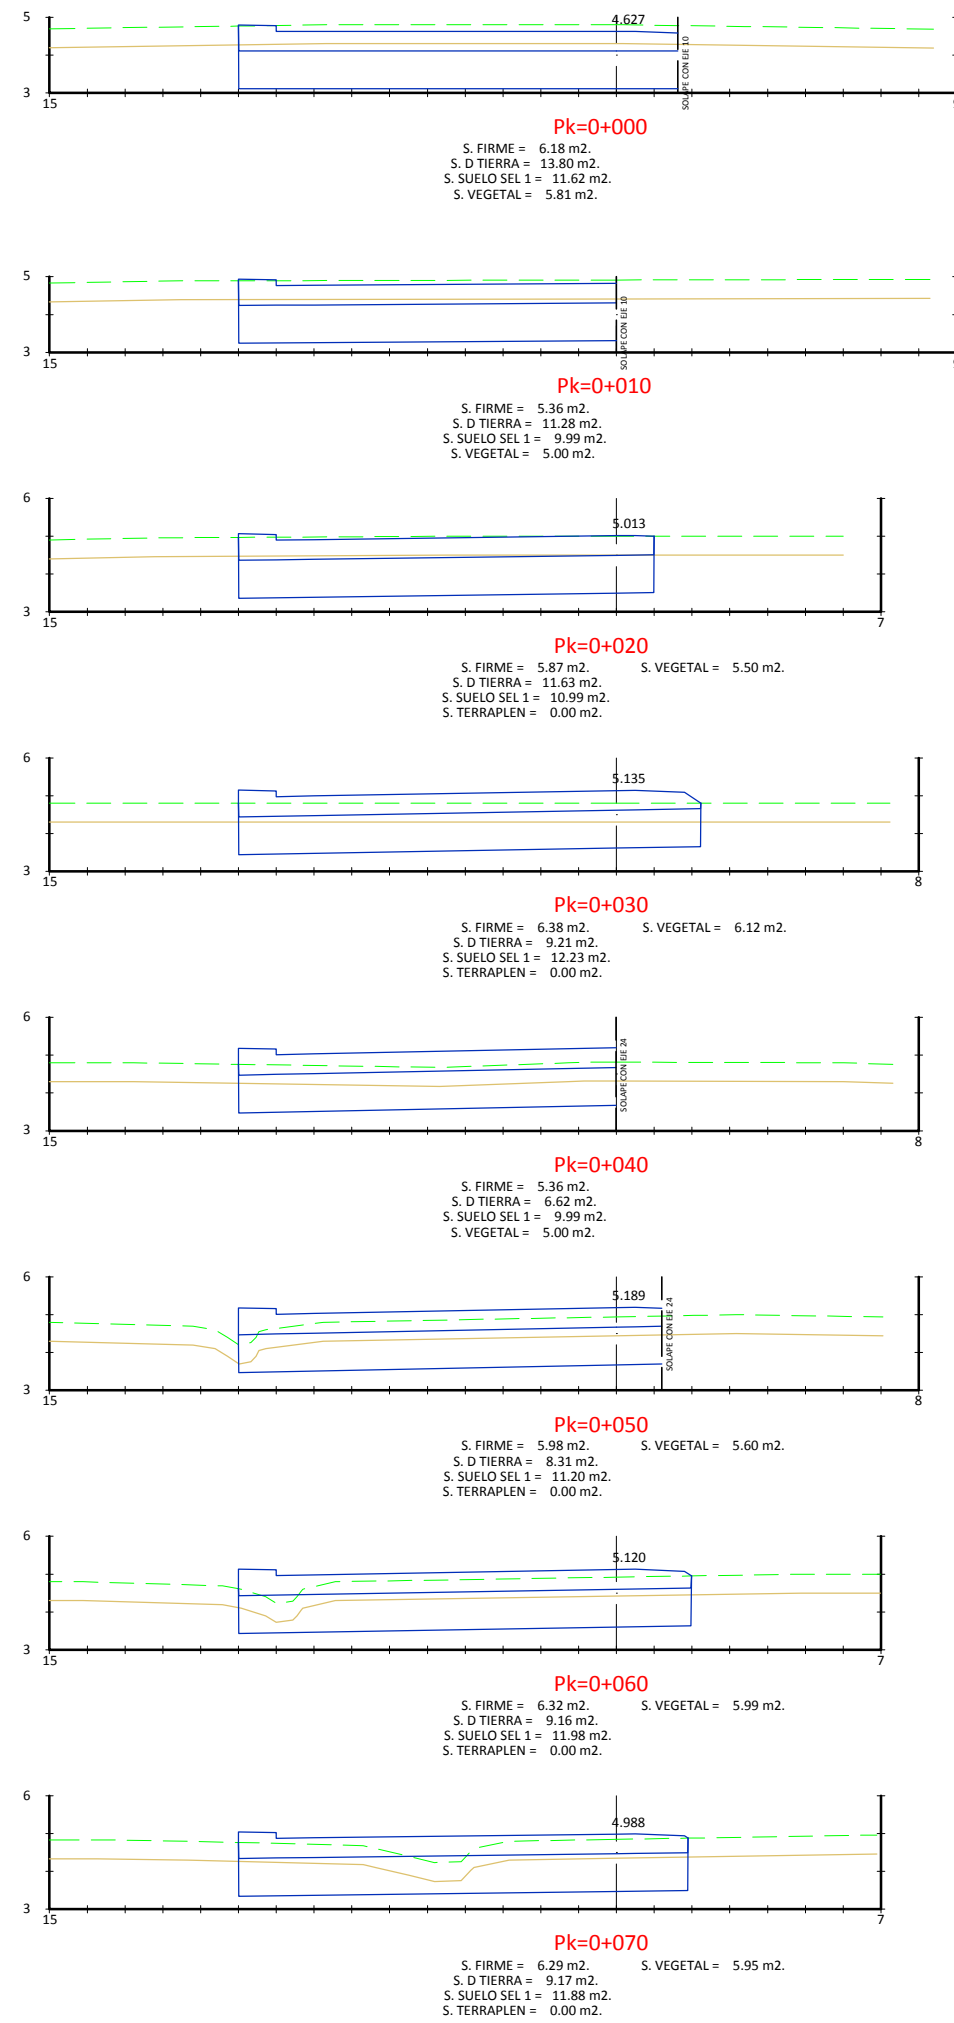


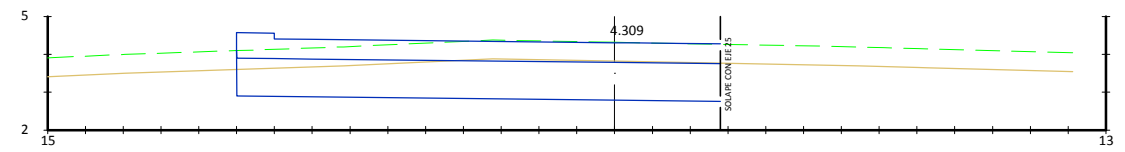


Pk=0+160
 S. FIRME = 6.81 m2. S. VEGETAL = 6.40 m2.
 S. D TIERRA = 12.12 m2.
 S. SUELO SEL 1 = 12.80 m2.
 S. TERRAPLEN = 0.00 m2.

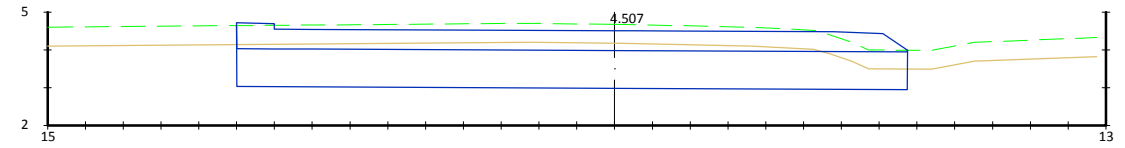


Pk=0+170
 S. FIRME = 9.18 m2. S. VEGETAL = 8.88 m2.
 S. D TIERRA = 19.44 m2.
 S. SUELO SEL 1 = 17.74 m2.
 S. TERRAPLEN = 0.00 m2.

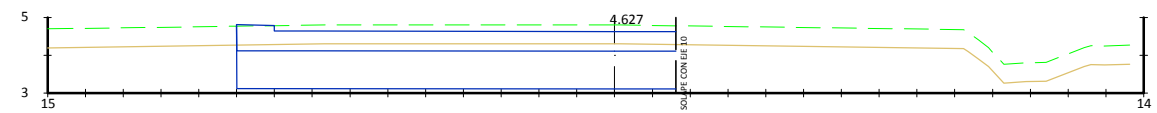


Pk=0+175.929
 S. FIRME = 6.20 m2.
 S. D TIERRA = 13.75 m2.
 S. SUELO SEL 1 = 11.62 m2.
 S. VEGETAL = 5.81 m2.

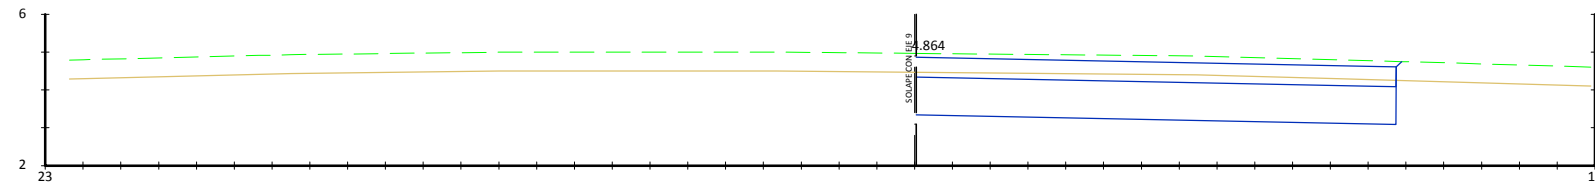


Pk=4+113.750
 S. FIRME = 6.60 m². S. VEGETAL = 6.42 m².
 S. D TIERRA = 14.90 m².
 S. SUELO SEL 1 = 12.69 m².
 S. TERRAPLEN = 0.06 m².

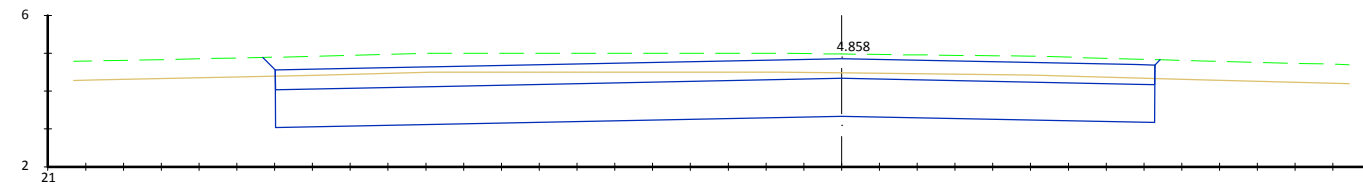


Pk=4+120
 S. FIRME = 12.10 m². S. VEGETAL = 11.87 m².
 S. D TIERRA = 29.11 m².
 S. SUELO SEL 1 = 23.26 m².
 S. TERRAPLEN = 0.17 m².

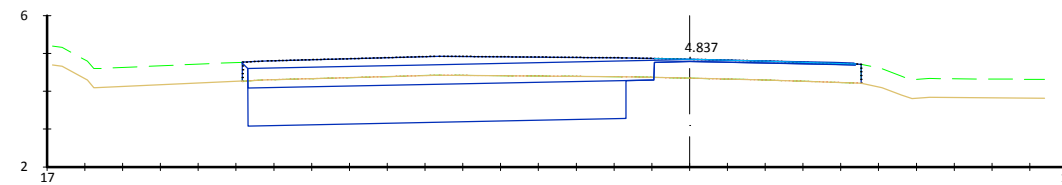


Pk=4+140
 S. FIRME = 5.85 m². S. VEGETAL = 0.01 m².
 S. D TIERRA = 12.06 m². S. FRESADO = 0.27 m².
 S. SUELO SEL 1 = 10.00 m². S. DEMOLICION = 5.39 m².
 S. TERRAPLEN = 0.01 m².

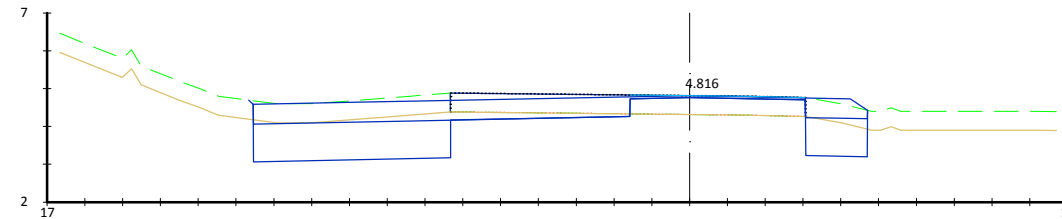


Pk=4+160
 S. FIRME = 6.20 m². S. VEGETAL = 3.49 m².
 S. D TIERRA = 7.82 m². S. FRESADO = 0.30 m².
 S. SUELO SEL 1 = 6.86 m². S. DEMOLICION = 2.38 m².
 S. TERRAPLEN = 0.05 m².

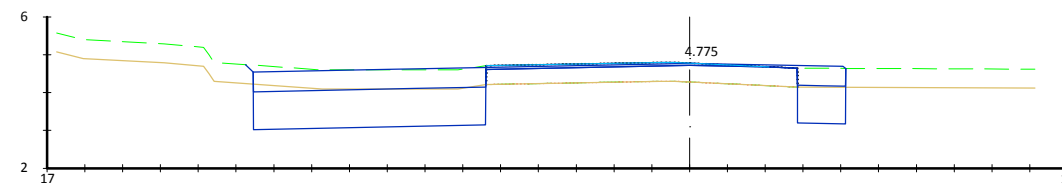


Pk=4+180
 S. FIRME = 4.29 m². S. VEGETAL = 3.82 m².
 S. D TIERRA = 7.62 m². S. FRESADO = 0.56 m².
 S. SUELO SEL 1 = 7.43 m². S. DEMOLICION = 0.01 m².
 S. TERRAPLEN = 0.08 m².

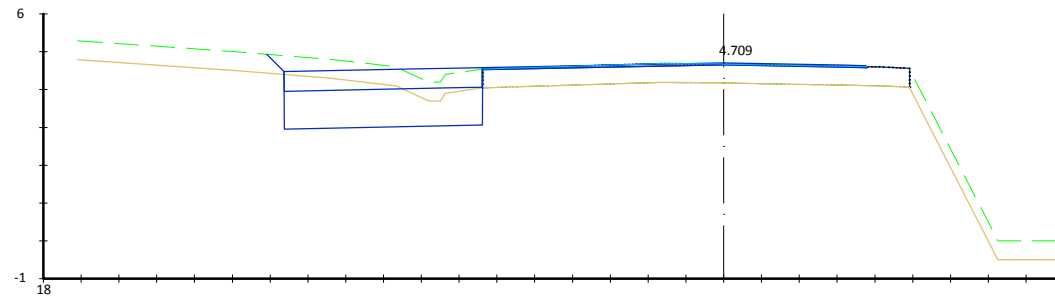


Pk=4+200
 S. FIRME = 3.24 m2. S. VEGETAL = 2.85 m2.
 S. D TIERRA = 5.74 m2. S. FRESADO = 0.34 m2.
 S. SUELO SEL 1 = 5.25 m2. S. DEMOLICION = 0.00 m2.
 S. TERRAPLEN = 0.13 m2.

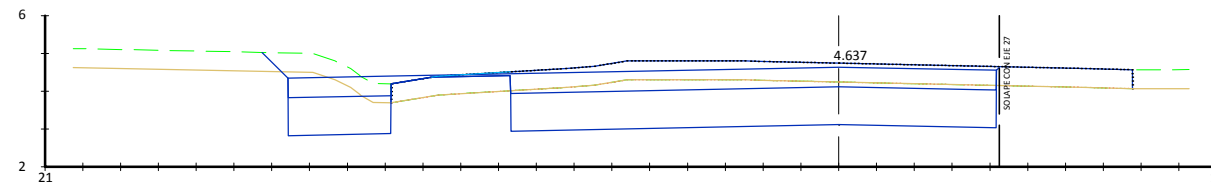













Pk=4+220
 S. FIRME = 8.35 m2. S. VEGETAL = 1.70 m2.
 S. D TIERRA = 18.65 m2. S. FRESADO = 0.12 m2.
 S. SUELO SEL 1 = 15.57 m2. S. DEMOLICION = 6.44 m2.
 S. TERRAPLEN = 0.13 m2.

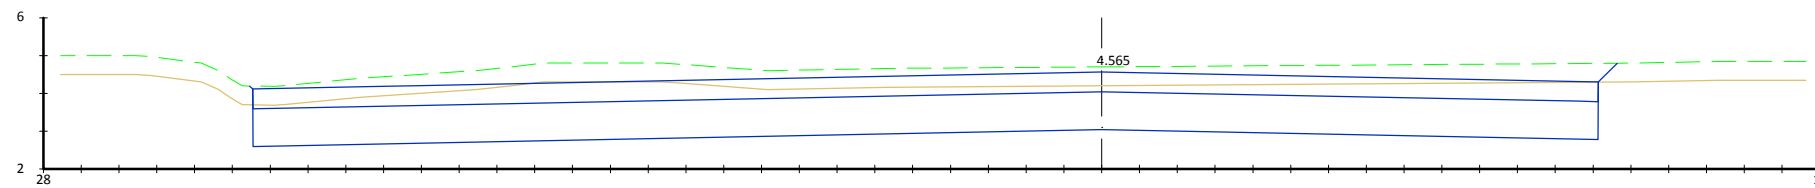


Pk=4+240
 S. FIRME = 18.51 m2. S. VEGETAL = 18.09 m2.
 S. D TIERRA = 46.65 m2.
 S. SUELO SEL 1 = 35.59 m2.
 S. TERRAPLEN = 0.16 m2.

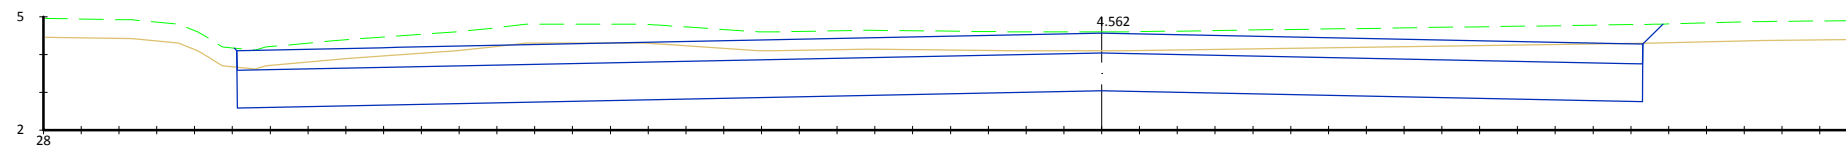


Pk=4+240.729
 S. FIRME = 19.34 m2. S. VEGETAL = 18.90 m2.
 S. D TIERRA = 47.93 m2.
 S. SUELO SEL 1 = 37.19 m2.
 S. TERRAPLEN = 0.16 m2.

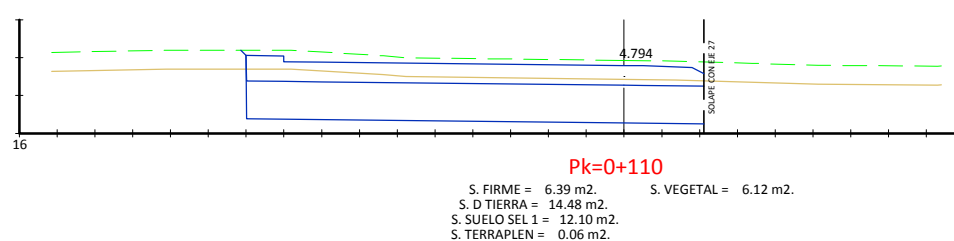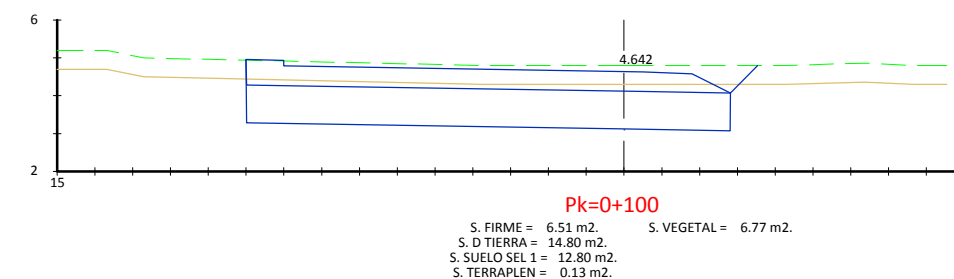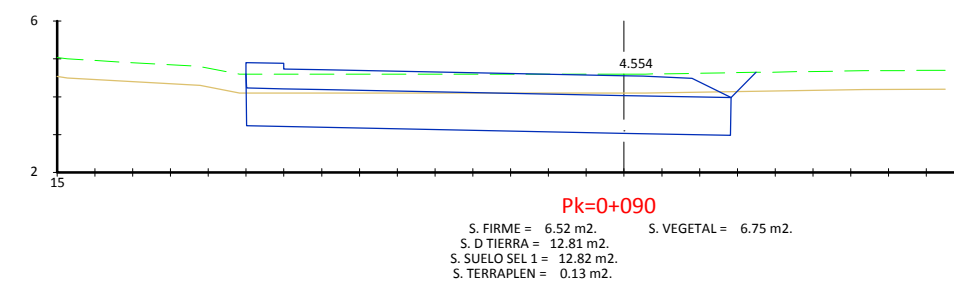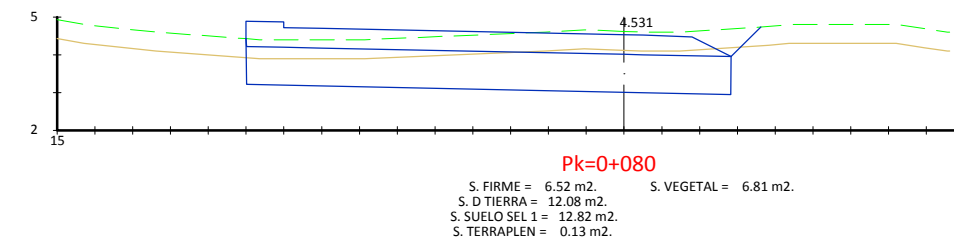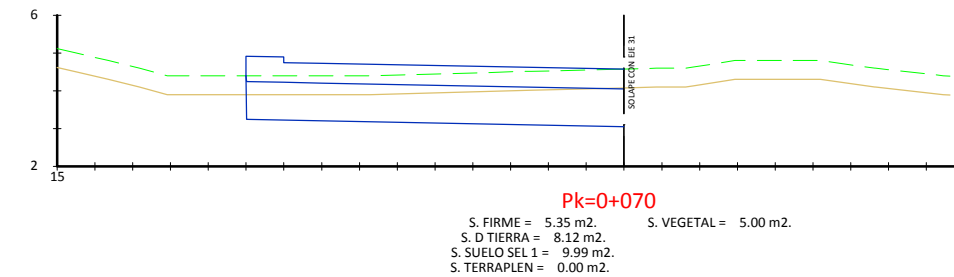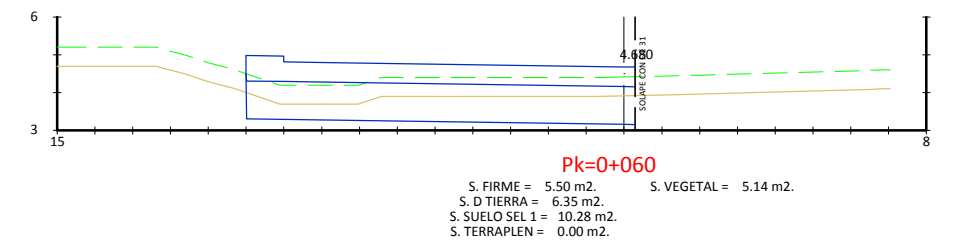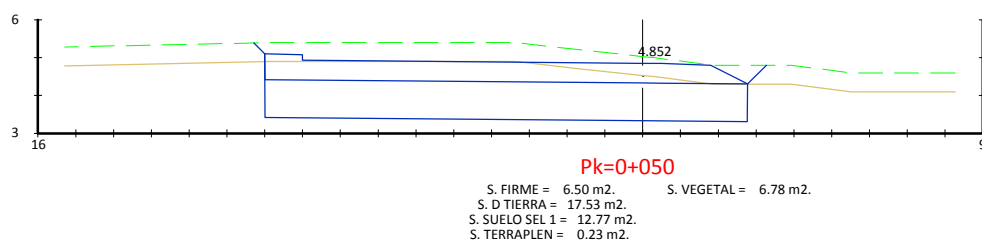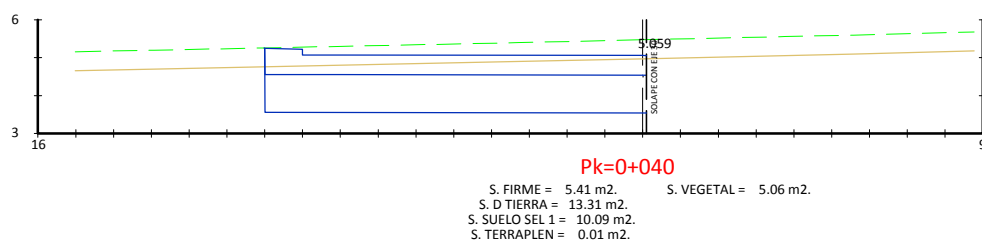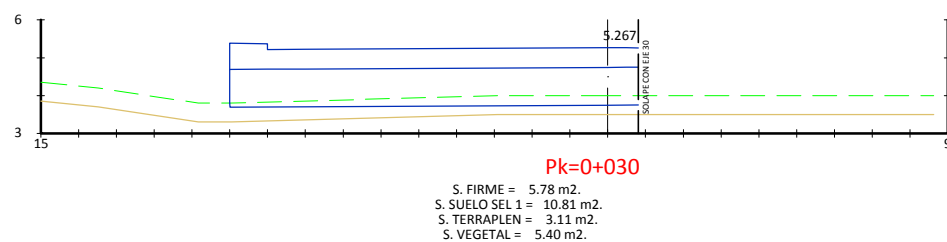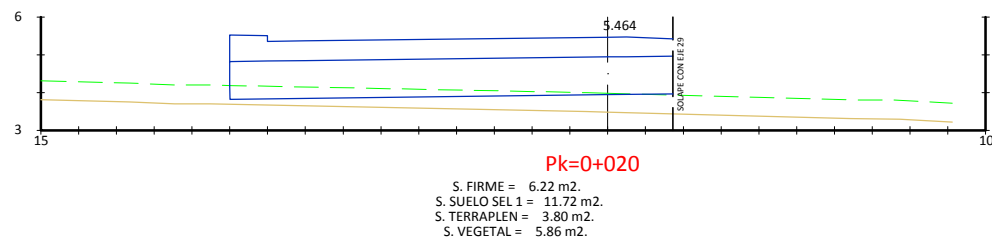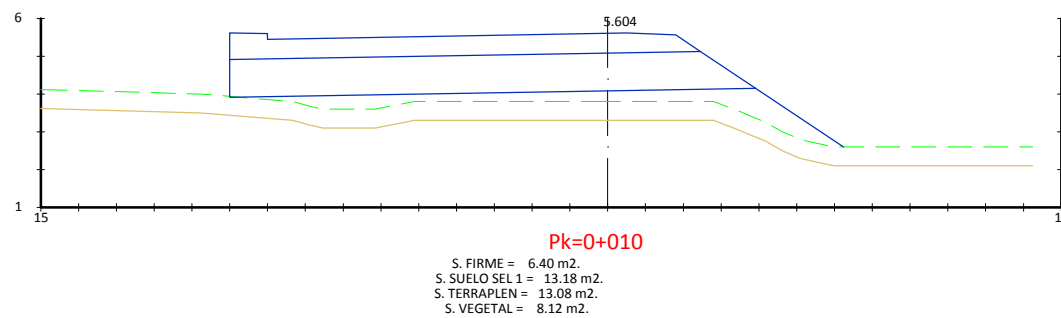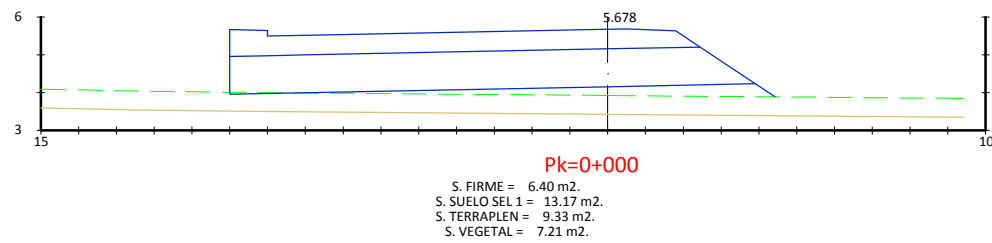


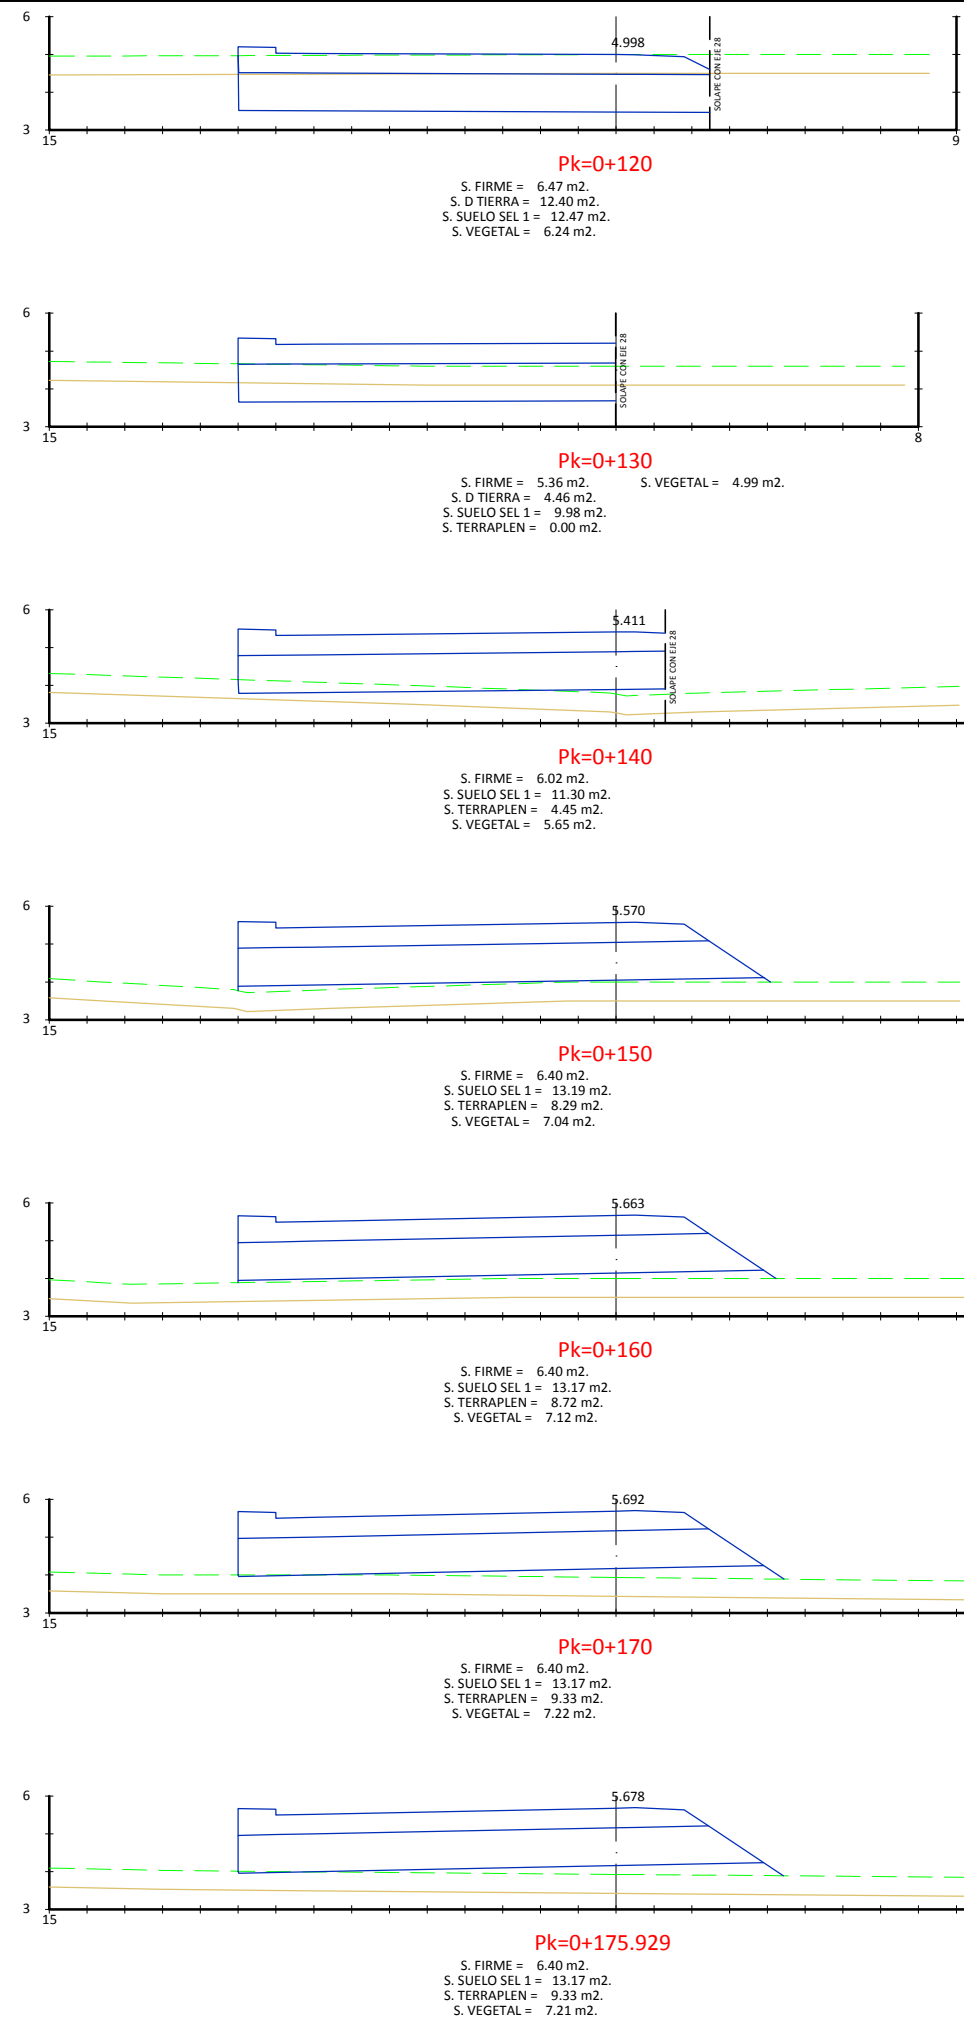


EJE 13

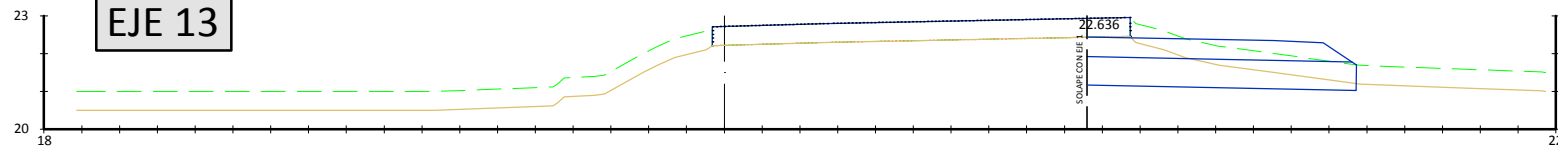


Pk=0+000
 S. FIRME = 3.42 m². S. VEGETAL = 2.99 m².
 S. D TIERRA = 4.94 m². S. DEMOLICION = 0.57 m².
 S. SUELO SEL 1 = 5.34 m².
 S. TERRAPLEN = 0.00 m².

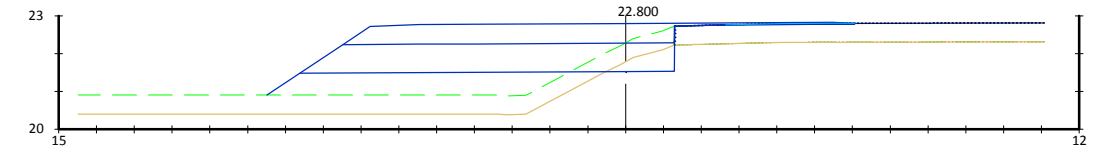


Pk=0+040
 S. FIRME = 4.58 m². S. VEGETAL = 5.39 m².
 S. D TIERRA = 0.69 m². S. FRESADO = 0.07 m².
 S. SUELO SEL 1 = 7.01 m². S. DEMOLICION = 0.00 m².
 S. TERRAPLEN = 8.42 m².

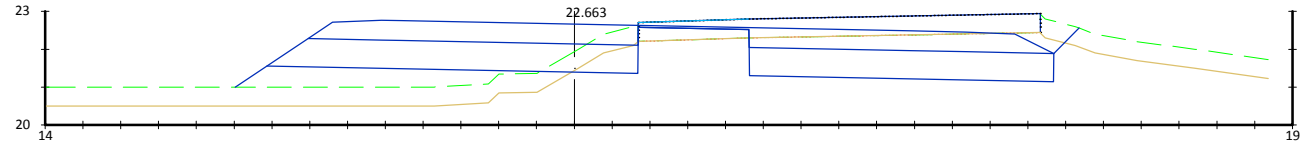


Pk=0+005
 S. FIRME = 8.34 m². S. VEGETAL = 5.84 m².
 S. D TIERRA = 10.11 m². S. FRESADO = 0.60 m².
 S. SUELO SEL 1 = 12.99 m². S. DEMOLICION = 3.86 m².
 S. TERRAPLEN = 7.55 m².

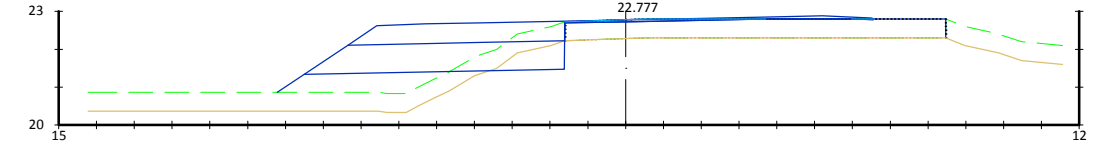


Pk=0+050
 S. FIRME = 3.20 m². S. VEGETAL = 3.80 m².
 S. D TIERRA = 0.88 m². S. FRESADO = 0.21 m².
 S. SUELO SEL 1 = 4.73 m².
 S. TERRAPLEN = 4.38 m².

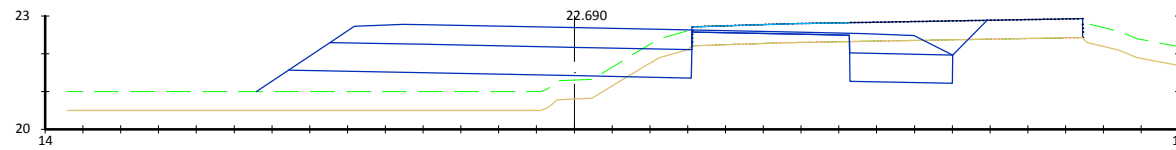


Pk=0+010
 S. FIRME = 6.07 m². S. VEGETAL = 5.76 m².
 S. D TIERRA = 3.86 m². S. FRESADO = 1.00 m².
 S. SUELO SEL 1 = 9.62 m². S. DEMOLICION = 1.70 m².
 S. TERRAPLEN = 8.58 m².

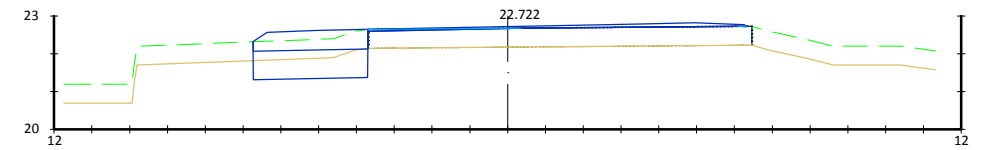


Pk=0+060
 S. FIRME = 2.17 m². S. VEGETAL = 1.52 m².
 S. D TIERRA = 1.72 m². S. FRESADO = 0.10 m².
 S. SUELO SEL 1 = 2.28 m².
 S. TERRAPLEN = 0.00 m².

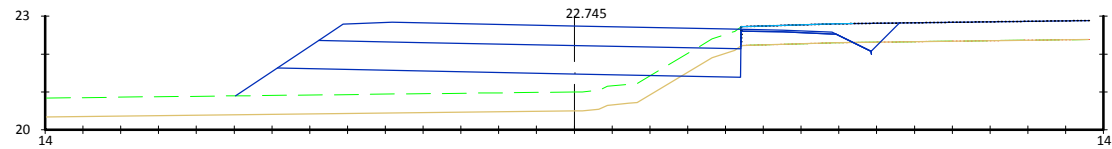


Pk=0+020
 S. FIRME = 5.69 m². S. VEGETAL = 6.68 m².
 S. D TIERRA = 0.77 m². S. FRESADO = 0.65 m².
 S. SUELO SEL 1 = 8.78 m². S. DEMOLICION = 0.49 m².
 S. TERRAPLEN = 11.45 m².

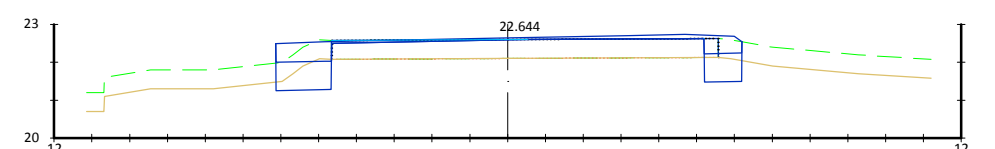


Pk=0+070
 S. FIRME = 1.84 m². S. VEGETAL = 1.05 m².
 S. D TIERRA = 1.46 m². S. FRESADO = 0.21 m².
 S. SUELO SEL 1 = 1.84 m². S. DEMOLICION = 0.18 m².
 S. TERRAPLEN = 0.01 m².

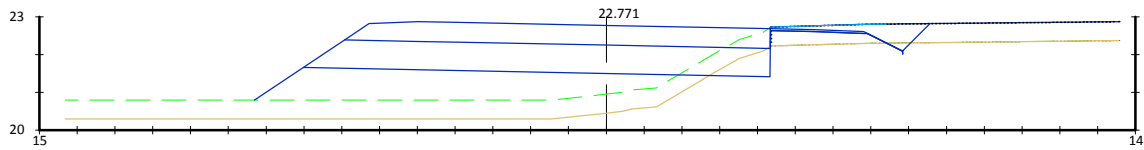


Pk=0+025
 S. FIRME = 5.74 m². S. VEGETAL = 6.83 m².
 S. D TIERRA = 0.76 m². S. FRESADO = 0.61 m².
 S. SUELO SEL 1 = 8.86 m². S. DEMOLICION = 0.45 m².
 S. TERRAPLEN = 13.21 m².

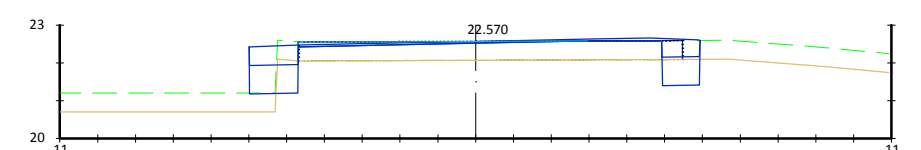


Pk=0+079.453
 S. FIRME = 1.64 m². S. VEGETAL = 0.88 m².
 S. D TIERRA = 1.16 m². S. FRESADO = 0.49 m².
 S. SUELO SEL 1 = 1.71 m². S. DEMOLICION = 0.27 m².
 S. TERRAPLEN = 0.35 m².

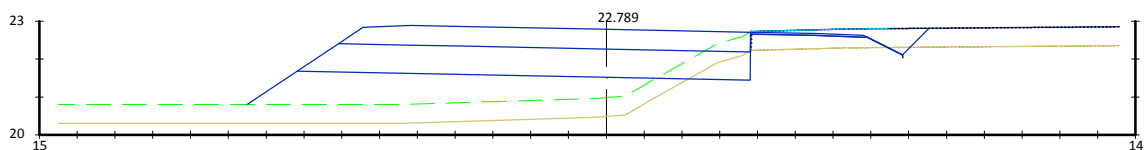


Pk=0+030
 S. FIRME = 5.58 m². S. VEGETAL = 6.66 m².
 S. D TIERRA = 0.74 m². S. FRESADO = 0.65 m².
 S. SUELO SEL 1 = 8.58 m². S. DEMOLICION = 0.42 m².
 S. TERRAPLEN = 12.74 m².

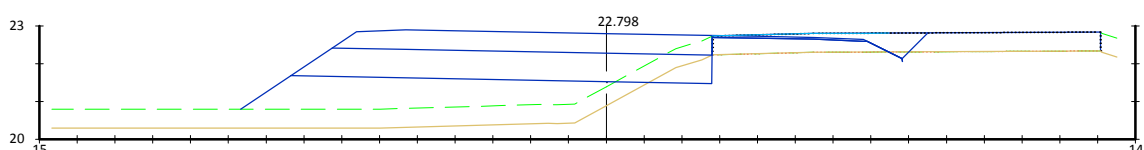


Pk=0+035
 S. FIRME = 5.19 m². S. VEGETAL = 6.24 m².
 S. D TIERRA = 0.73 m². S. FRESADO = 0.72 m².
 S. SUELO SEL 1 = 7.95 m². S. DEMOLICION = 0.39 m².
 S. TERRAPLEN = 11.83 m².

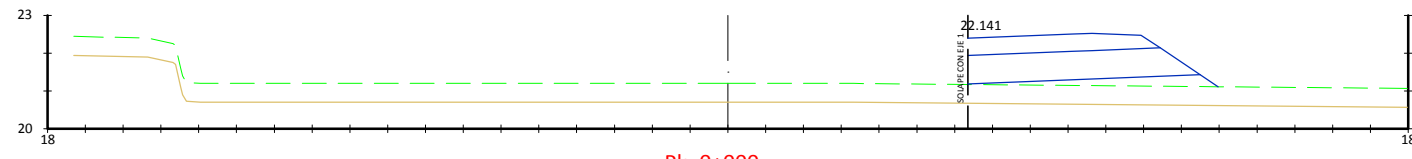


Pk=0+000
 S. FIRME = 2.13 m².
 S. SUELO SEL 1 = 4.21 m².
 S. TERRAPLEN = 4.39 m².
 S. VEGETAL = 3.31 m².

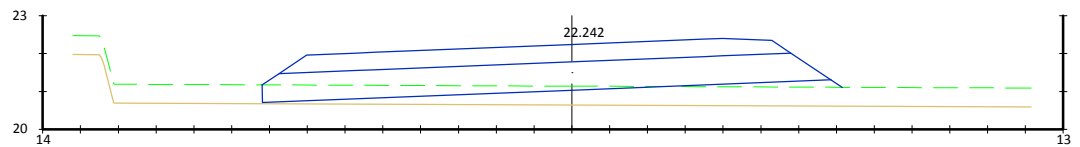


Pk=0+010
 S. FIRME = 5.85 m².
 S. D TIERRA = 10.83 m².
 S. TERRAPLEN = 5.64 m².
 S. VEGETAL = 7.67 m².

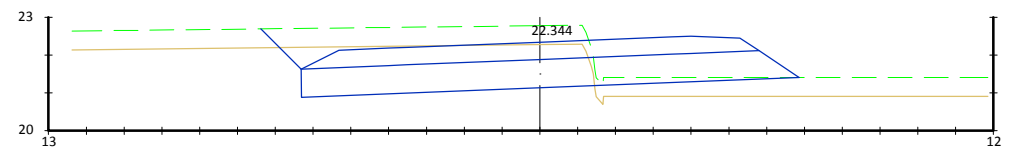


Pk=0+020
 S. FIRME = 5.13 m².
 S. D TIERRA = 9.45 m².
 S. SUELO SEL 1 = 9.48 m².
 S. TERRAPLEN = 2.25 m².
 S. VEGETAL = 7.12 m².

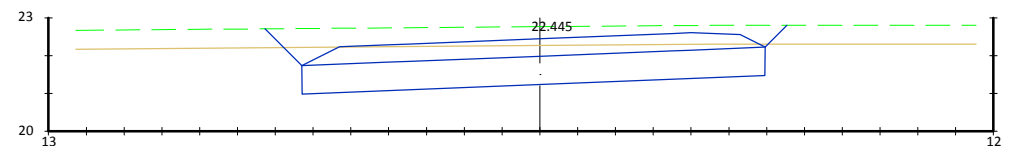


Pk=0+030
 S. FIRME = 5.16 m².
 S. D TIERRA = 12.80 m².
 S. SUELO SEL 1 = 9.19 m².
 S. TERRAPLEN = 0.25 m².
 S. VEGETAL = 6.91 m².

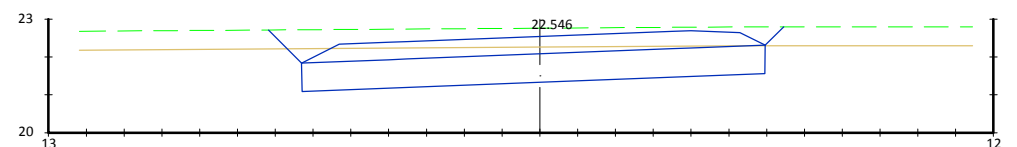


Pk=0+040
 S. FIRME = 5.16 m².
 S. D TIERRA = 11.52 m².
 S. SUELO SEL 1 = 9.19 m².
 S. TERRAPLEN = 0.25 m².
 S. VEGETAL = 6.81 m².

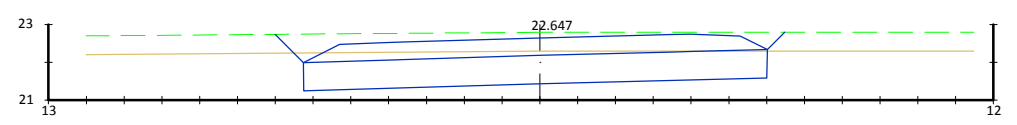


Pk=0+050
 S. FIRME = 5.16 m².
 S. D TIERRA = 10.59 m².
 S. SUELO SEL 1 = 9.20 m².
 S. TERRAPLEN = 0.25 m².
 S. VEGETAL = 6.74 m².

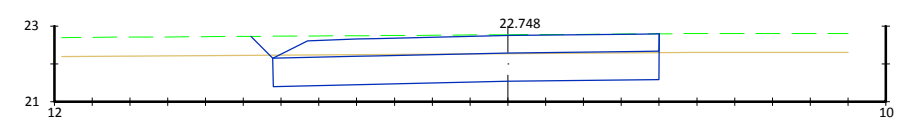


Pk=0+060
 S. FIRME = 4.46 m².
 S. D TIERRA = 7.75 m².
 S. SUELO SEL 1 = 7.66 m².
 S. TERRAPLEN = 0.13 m².
 S. VEGETAL = 5.40 m².

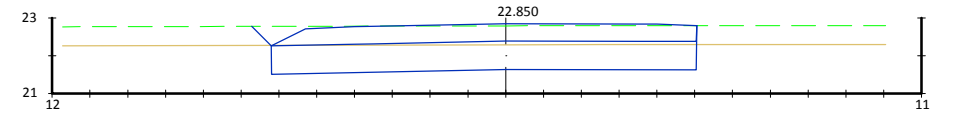


Pk=0+070
 S. FIRME = 4.92 m².
 S. D TIERRA = 7.75 m².
 S. SUELO SEL 1 = 8.44 m².
 S. TERRAPLEN = 0.13 m².
 S. VEGETAL = 5.89 m².

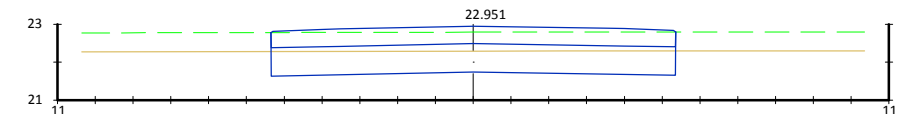


Pk=0+080
 S. FIRME = 4.88 m².
 S. D TIERRA = 6.42 m².
 S. SUELO SEL 1 = 8.02 m².
 S. TERRAPLEN = 0.00 m².
 S. VEGETAL = 5.35 m².

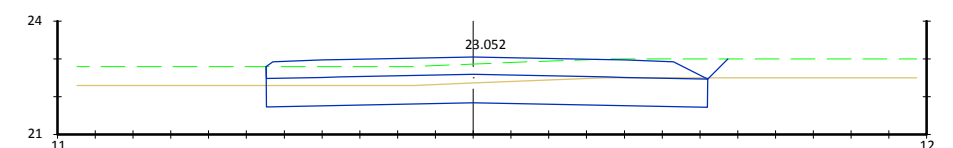

Pk=0+090
 S. FIRME = 5.10 m².
 S. D TIERRA = 7.08 m².
 S. SUELO SEL 1 = 8.76 m².
 S. TERRAPLEN = 0.13 m².
 S. VEGETAL = 6.11 m².

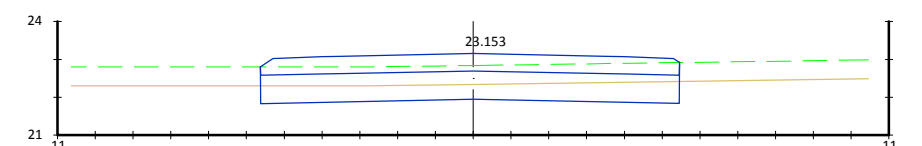


Pk=0+100
 S. FIRME = 5.01 m².
 S. D TIERRA = 5.04 m².
 S. SUELO SEL 1 = 8.31 m².
 S. TERRAPLEN = 0.00 m².
 S. VEGETAL = 5.54 m².

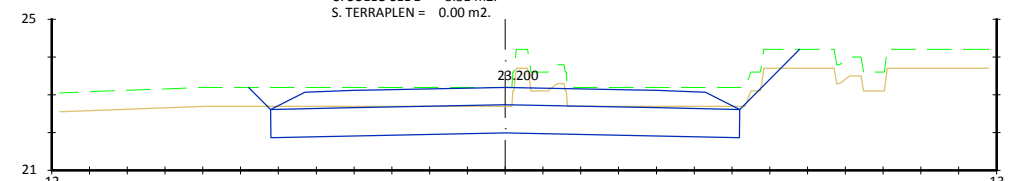


Pk=0+104.627
 S. FIRME = 5.23 m².
 S. D TIERRA = 10.59 m².
 S. SUELO SEL 1 = 9.30 m².
 S. TERRAPLEN = 0.26 m².
 S. VEGETAL = 7.29 m².


EJE 15

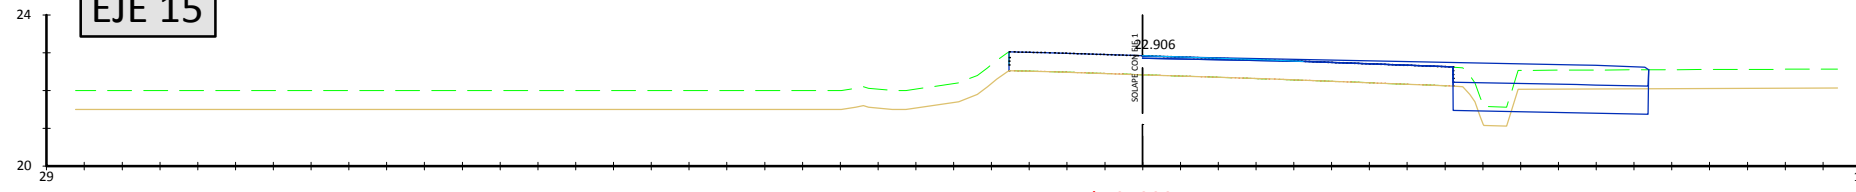


Pk=0+000
 S. FIRME = 3.22 m². S. VEGETAL = 2.58 m².
 S. D TIERRA = 2.57 m². S. FRESADO = 0.14 m².
 S. SUELO SEL 1 = 3.88 m². S. DEMOLICION = 0.00 m².
 S. TERRAPLEN = 0.28 m².

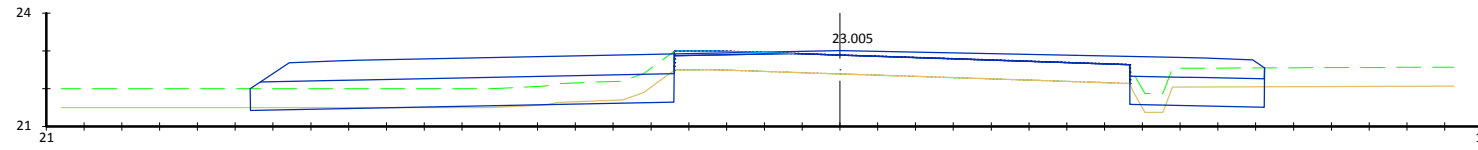


Pk=0+010
 S. FIRME = 8.78 m². S. VEGETAL = 7.39 m².
 S. D TIERRA = 2.16 m². S. FRESADO = 0.25 m².
 S. SUELO SEL 1 = 11.05 m². S. DEMOLICION = 0.00 m².
 S. TERRAPLEN = 0.22 m².

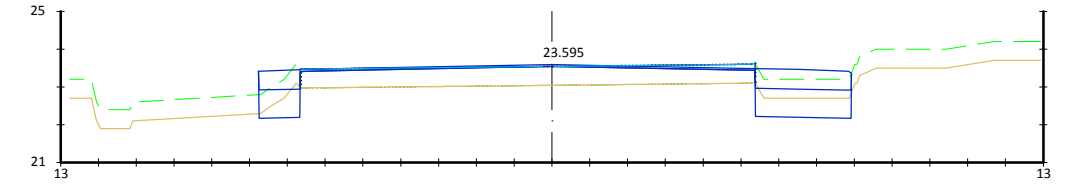


Pk=0+070
 S. FIRME = 2.46 m². S. VEGETAL = 1.83 m².
 S. D TIERRA = 1.87 m². S. FRESADO = 0.63 m².
 S. SUELO SEL 1 = 2.73 m². S. DEMOLICION = 0.00 m².
 S. TERRAPLEN = 0.01 m².

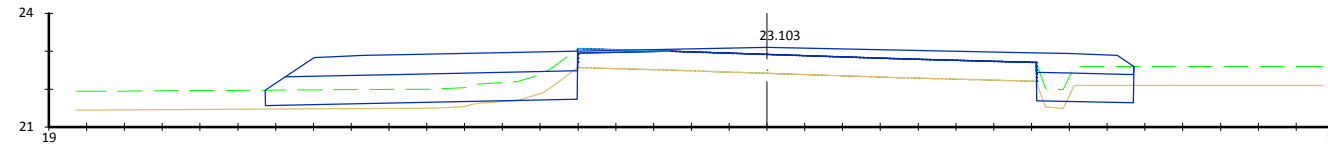


Pk=0+020
 S. FIRME = 7.08 m². S. VEGETAL = 5.42 m².
 S. D TIERRA = 1.31 m². S. FRESADO = 0.14 m².
 S. SUELO SEL 1 = 8.03 m². S. DEMOLICION = 0.00 m².
 S. TERRAPLEN = 0.84 m².

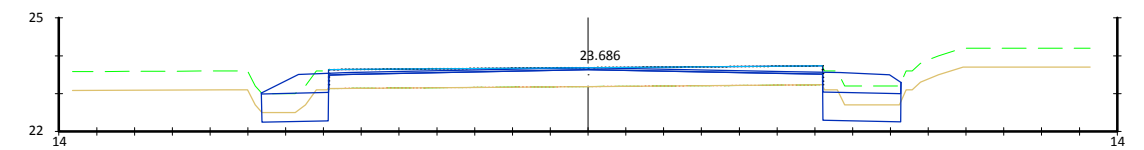


Pk=0+079.209
 S. FIRME = 2.33 m². S. VEGETAL = 1.92 m².
 S. D TIERRA = 1.83 m². S. FRESADO = 1.48 m².
 S. SUELO SEL 1 = 2.87 m². S. DEMOLICION = 0.00 m².
 S. TERRAPLEN = 0.00 m².

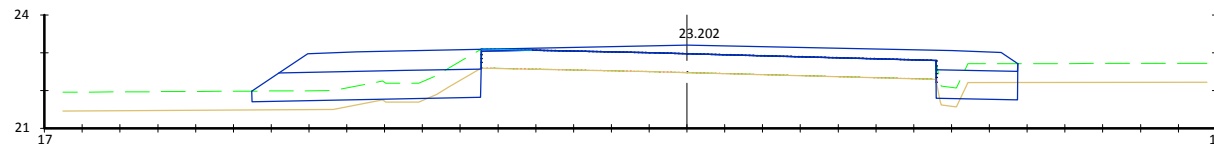


Pk=0+030
 S. FIRME = 5.84 m². S. VEGETAL = 4.11 m².
 S. D TIERRA = 1.17 m². S. FRESADO = 0.04 m².
 S. SUELO SEL 1 = 6.00 m². S. DEMOLICION = 0.00 m².
 S. TERRAPLEN = 0.85 m².

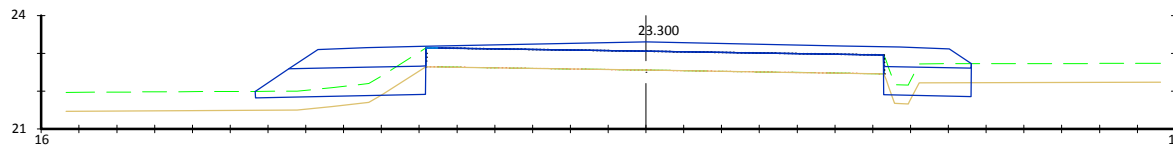


Pk=0+040
 S. FIRME = 5.01 m². S. VEGETAL = 3.42 m².
 S. D TIERRA = 0.99 m². S. FRESADO = 0.00 m².
 S. SUELO SEL 1 = 4.86 m². S. DEMOLICION = 0.00 m².
 S. TERRAPLEN = 1.02 m².

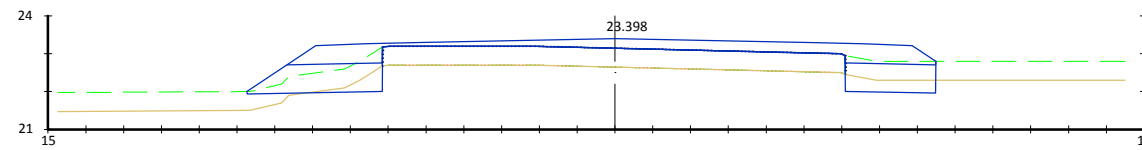


Pk=0+050
 S. FIRME = 4.70 m². S. VEGETAL = 2.99 m².
 S. D TIERRA = 1.25 m². S. FRESADO = 0.01 m².
 S. SUELO SEL 1 = 4.13 m². S. DEMOLICION = 0.00 m².
 S. TERRAPLEN = 0.37 m².

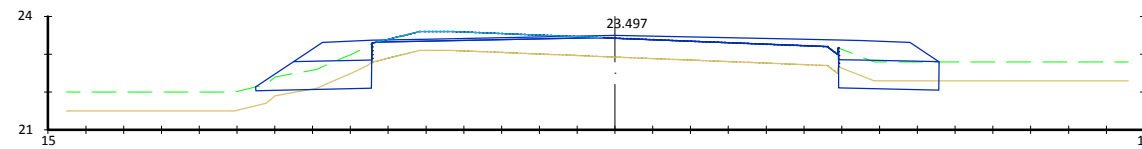


Pk=0+060
 S. FIRME = 3.13 m². S. VEGETAL = 2.87 m².
 S. D TIERRA = 1.24 m². S. FRESADO = 0.84 m².
 S. SUELO SEL 1 = 3.96 m². S. DEMOLICION = 0.01 m².
 S. TERRAPLEN = 0.23 m².

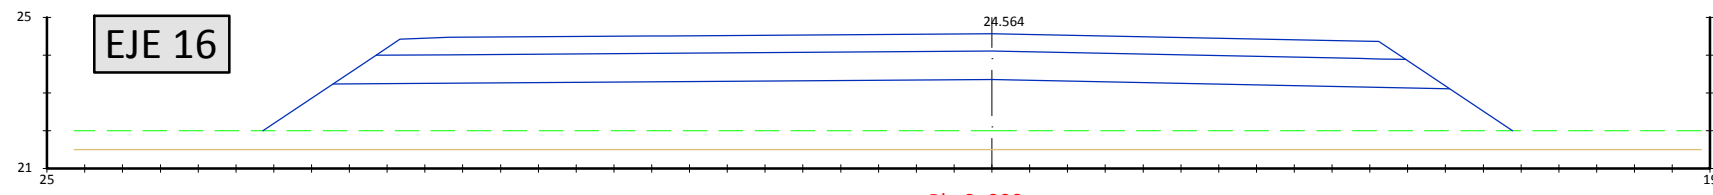


Pk=0+000
 S. FIRME = 12.18 m².
 S. SUELO SEL 1 = 21.29 m².
 S. TERRAPLEN = 56.11 m².
 S. VEGETAL = 16.53 m².

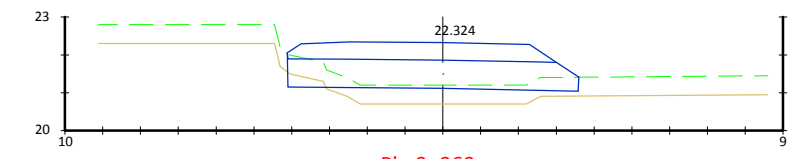


Pk=0+060
 S. FIRME = 3.00 m².
 S. D TIERRA = 0.25 m².
 S. SUELO SEL 1 = 5.66 m².
 S. TERRAPLEN = 2.23 m².
 S. VEGETAL = 3.85 m².

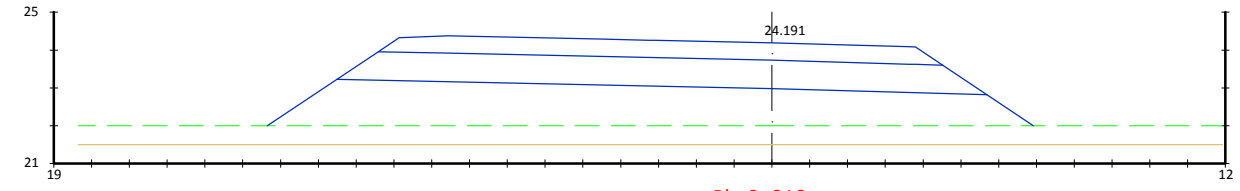


Pk=0+010
 S. FIRME = 6.50 m².
 S. SUELO SEL 1 = 12.05 m².
 S. TERRAPLEN = 29.60 m².
 S. VEGETAL = 10.14 m².

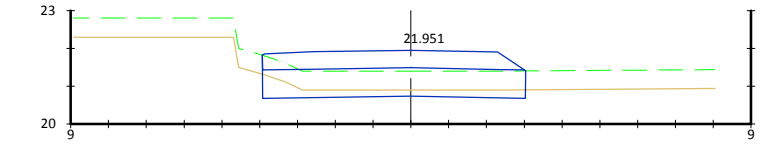


Pk=0+070
 S. FIRME = 3.00 m².
 S. D TIERRA = 1.56 m².
 S. SUELO SEL 1 = 5.22 m².
 S. TERRAPLEN = 0.00 m².
 S. VEGETAL = 3.48 m².

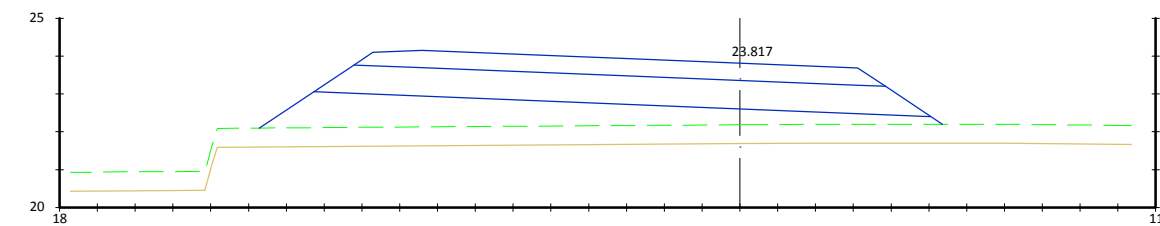


Pk=0+020
 S. FIRME = 6.09 m².
 S. SUELO SEL 1 = 11.40 m².
 S. TERRAPLEN = 19.02 m².
 S. VEGETAL = 9.03 m².

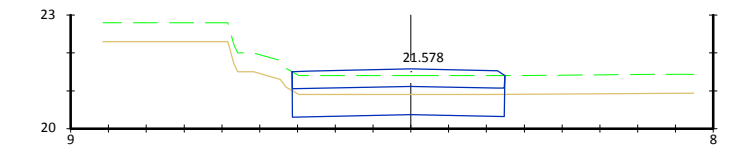


Pk=0+080
 S. FIRME = 2.57 m².
 S. D TIERRA = 3.16 m².
 S. SUELO SEL 1 = 4.21 m².
 S. TERRAPLEN = 0.00 m².
 S. VEGETAL = 2.81 m².

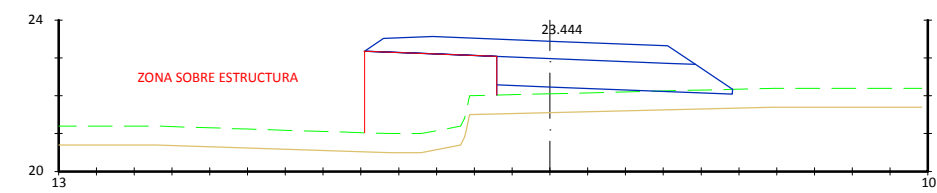


Pk=0+030
 S. FIRME = 3.65 m².
 S. SUELO SEL 1 = 4.37 m².
 S. TERRAPLEN = 3.56 m².
 S. VEGETAL = 3.48 m².

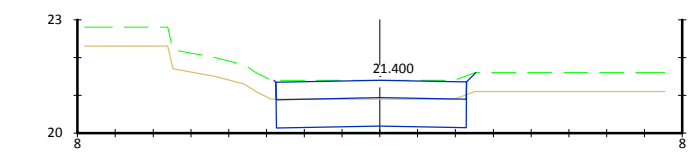


Pk=0+084.758
 S. FIRME = 2.31 m².
 S. D TIERRA = 3.72 m².
 S. SUELO SEL 1 = 3.77 m².
 S. TERRAPLEN = 0.13 m².
 S. VEGETAL = 2.67 m².

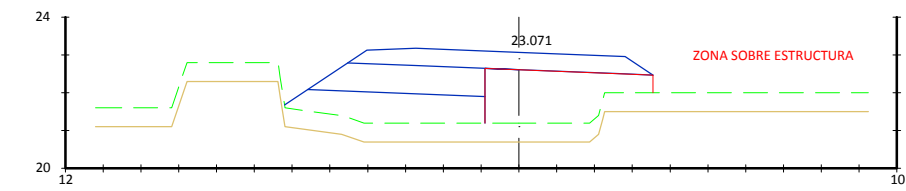


Pk=0+040
 S. FIRME = 3.33 m².
 S. SUELO SEL 1 = 3.12 m².
 S. TERRAPLEN = 6.26 m².
 S. VEGETAL = 2.65 m².

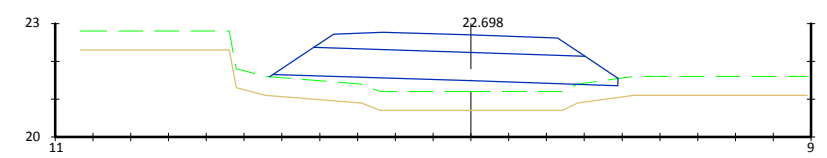


Pk=0+050
 S. FIRME = 2.93 m².
 S. SUELO SEL 1 = 6.20 m².
 S. TERRAPLEN = 6.34 m².
 S. VEGETAL = 4.61 m².

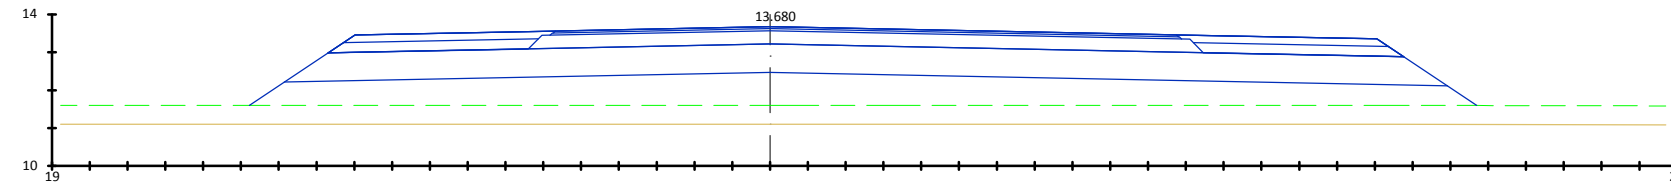


Pk=0+010
 S. SUELO SEL 1 = 22.21 m². S. ZA = 6.13 m². S. HM carril bici = 2.09 m².
 S. TERRAPLEN = 38.62 m². S. ZA carril bici = 2.72 m².
 S. VEGETAL = 16.23 m². S. Bin = 1.00 m².
 S. FIRME = 12.76 m². S. Surf 2 = 0.82 m².

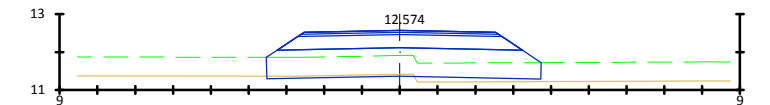


Pk=0+050
 S. D TIERRA = 0.19 m². S. FIRME = 2.66 m². S. Rellenos = 0.00 m².
 S. SUELO SEL 1 = 5.34 m². S. ZA = 2.08 m².
 S. TERRAPLEN = 0.36 m². S. Bin = 0.32 m².
 S. VEGETAL = 3.64 m². S. Surf 2 = 0.26 m².

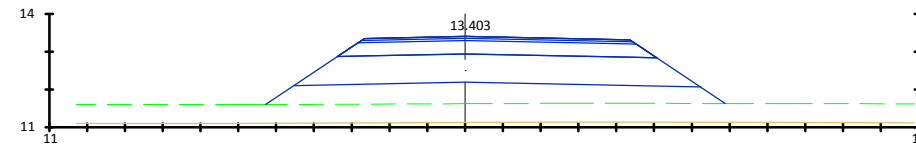


Pk=0+020
 S. SUELO SEL 1 = 7.20 m². S. ZA = 2.77 m².
 S. TERRAPLEN = 11.94 m². S. Bin = 0.43 m².
 S. VEGETAL = 6.09 m². S. Surf 2 = 0.35 m².
 S. FIRME = 3.56 m². S. Rellenos = 0.00 m².

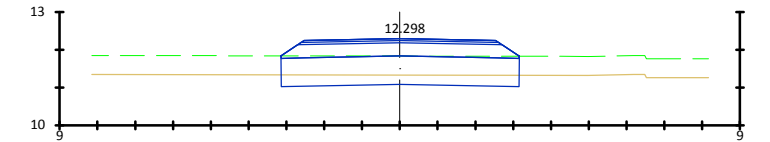


Pk=0+060
 S. D TIERRA = 1.75 m². S. FIRME = 2.65 m². S. Rellenos = 0.00 m².
 S. SUELO SEL 1 = 4.73 m². S. ZA = 2.08 m².
 S. TERRAPLEN = 0.00 m². S. Bin = 0.32 m².
 S. VEGETAL = 3.16 m². S. Surf 2 = 0.26 m².

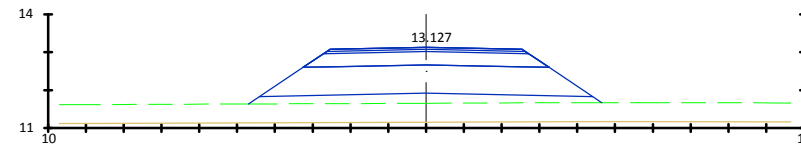


Pk=0+030
 S. SUELO SEL 1 = 5.75 m². S. ZA = 2.09 m².
 S. TERRAPLEN = 6.67 m². S. Bin = 0.32 m².
 S. VEGETAL = 4.68 m². S. Surf 2 = 0.26 m².
 S. FIRME = 2.66 m². S. Rellenos = 0.00 m².

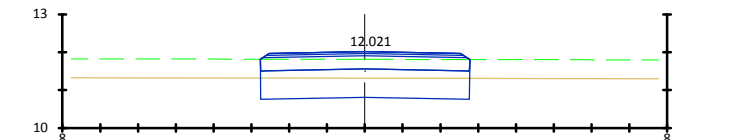


Pk=0+070
 S. D TIERRA = 2.93 m². S. FIRME = 2.51 m². S. Rellenos = 0.00 m².
 S. SUELO SEL 1 = 4.15 m². S. ZA = 1.93 m².
 S. TERRAPLEN = 0.00 m². S. Bin = 0.32 m².
 S. VEGETAL = 2.77 m². S. Surf 2 = 0.26 m².

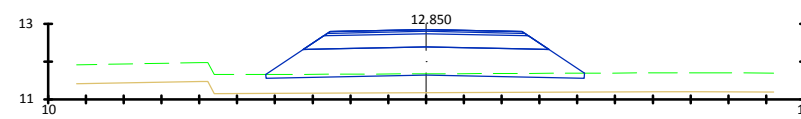


Pk=0+040
 S. SUELO SEL 1 = 5.72 m². S. ZA = 2.08 m².
 S. TERRAPLEN = 3.54 m². S. Bin = 0.32 m².
 S. VEGETAL = 4.22 m². S. Surf 2 = 0.26 m².
 S. FIRME = 2.66 m². S. Rellenos = 0.00 m².

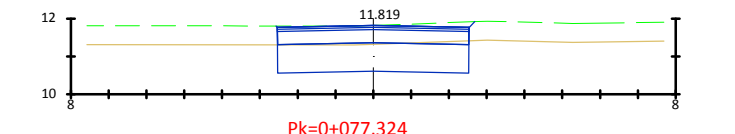


Pk=0+077.324
 S. D TIERRA = 3.80 m². S. FIRME = 2.33 m².
 S. SUELO SEL 1 = 3.80 m². S. ZA = 1.77 m².
 S. TERRAPLEN = 0.08 m². S. Bin = 0.30 m².
 S. VEGETAL = 2.63 m². S. Surf 2 = 0.25 m².

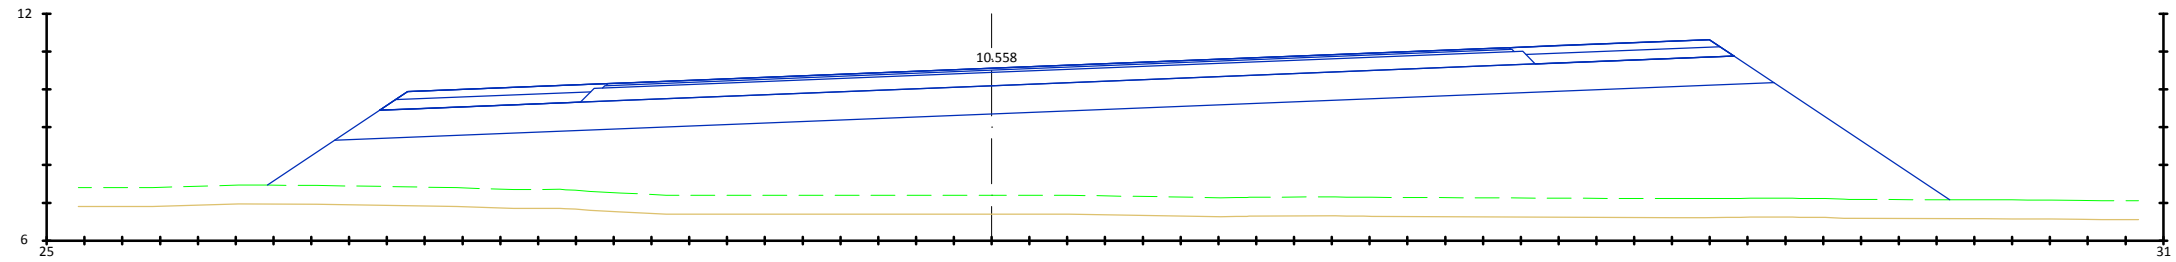


Pk=0+000
 S. SUELO SEL 1 = 27.71 m2. S. ZA = 8.72 m2. S. HM carril bici = 2.09 m2.
 S. TERRAPLEN = 114.49 m2. S. ZA carril bici = 2.71 m2.
 S. VEGETAL = 22.25 m2. S. Bin = 1.44 m2.
 S. FIRME = 16.16 m2. S. Surf 2 = 1.19 m2.

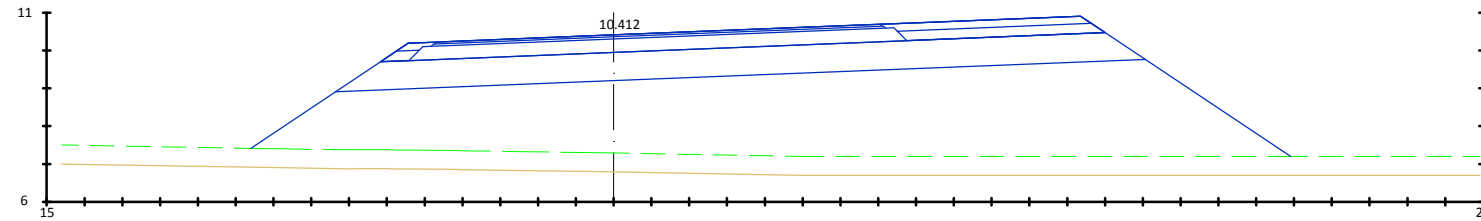


Pk=0+010
 S. SUELO SEL 1 = 15.23 m2. S. ZA = 4.48 m2. S. HM carril bici = 1.18 m2.
 S. TERRAPLEN = 64.91 m2. S. ZA carril bici = 1.53 m2.
 S. VEGETAL = 13.76 m2. S. Bin = 0.72 m2.
 S. FIRME = 8.50 m2. S. Surf 2 = 0.59 m2.

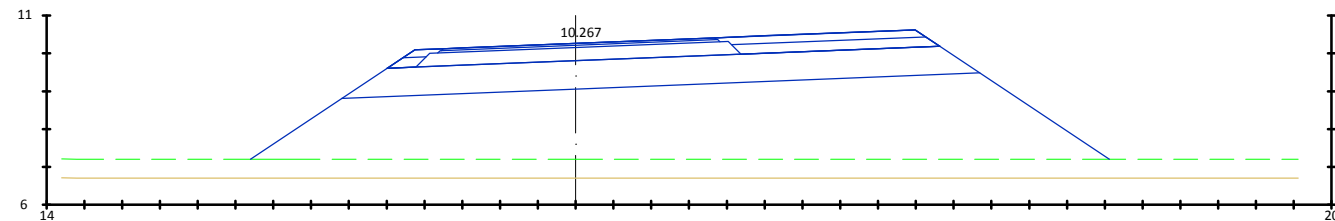




















Pk=0+020
 S. SUELO SEL 1 = 11.81 m2. S. ZA = 2.89 m2. S. HM carril bici = 1.18 m2.
 S. TERRAPLEN = 50.08 m2. S. ZA carril bici = 1.53 m2.
 S. VEGETAL = 11.36 m2. S. Bin = 0.44 m2.
 S. FIRME = 6.41 m2. S. Surf 2 = 0.36 m2.

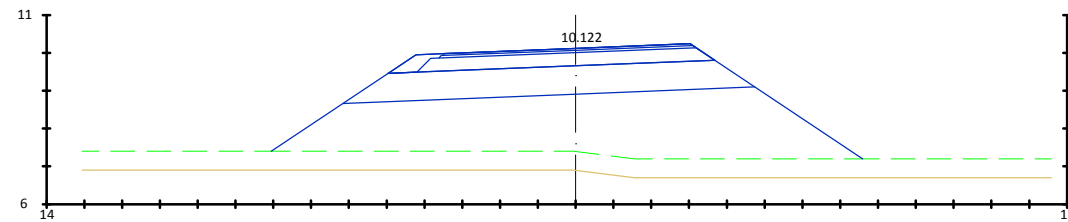


Pk=0+030
 S. SUELO SEL 1 = 7.33 m2. S. ZA = 2.61 m2.
 S. TERRAPLEN = 28.69 m2. S. Bin = 0.40 m2.
 S. VEGETAL = 7.82 m2. S. Surf 2 = 0.33 m2.
 S. FIRME = 3.65 m2. S. Rellenos = 0.32 m2.

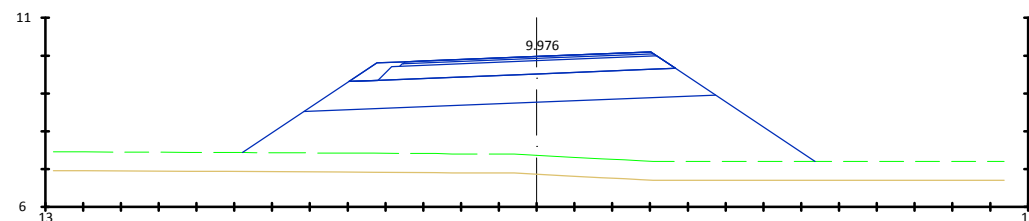


Pk=0+040
 S. SUELO SEL 1 = 7.32 m2. S. ZA = 2.61 m2.
 S. TERRAPLEN = 25.98 m2. S. Bin = 0.40 m2.
 S. VEGETAL = 7.58 m2. S. Surf 2 = 0.33 m2.
 S. FIRME = 3.65 m2. S. Rellenos = 0.32 m2.

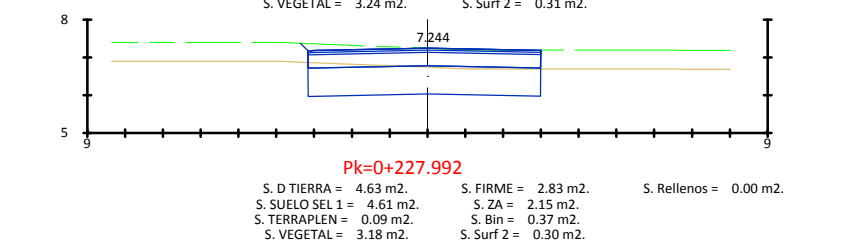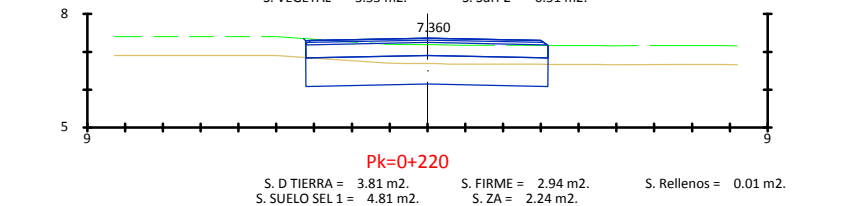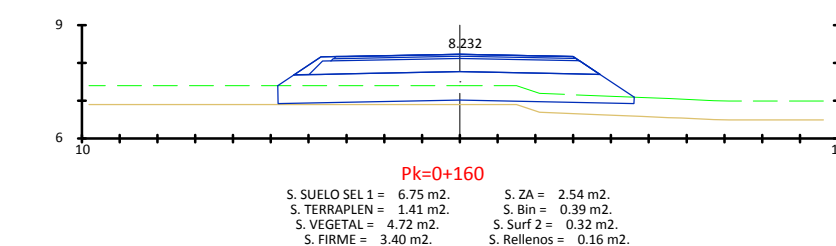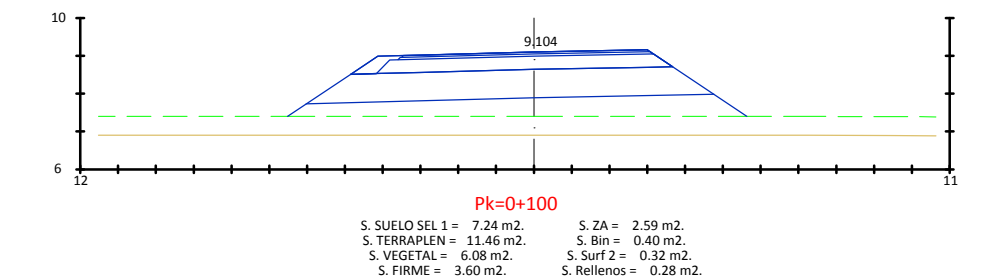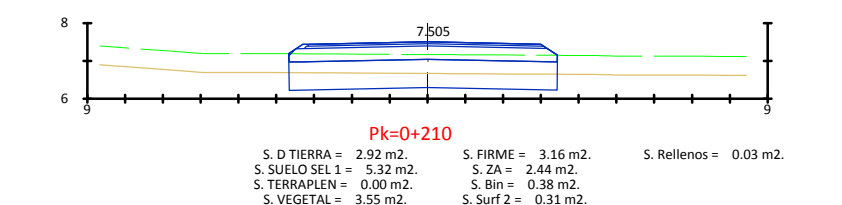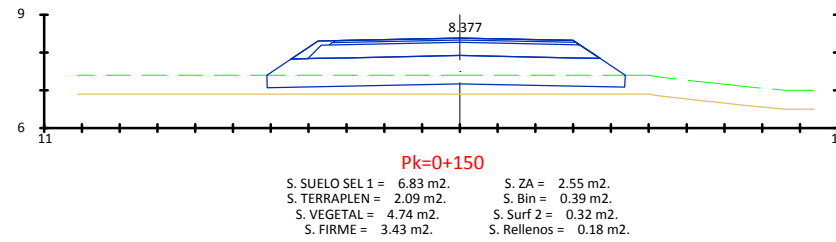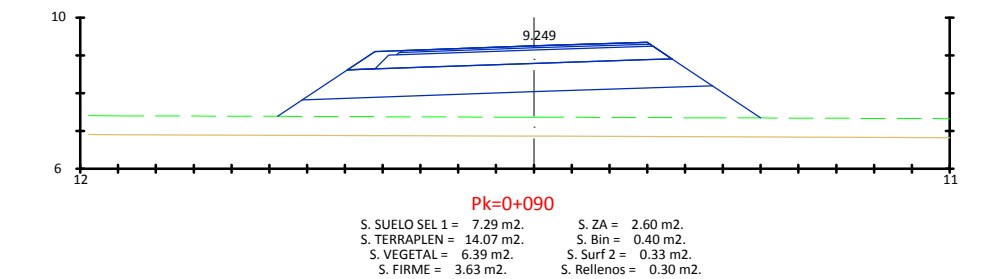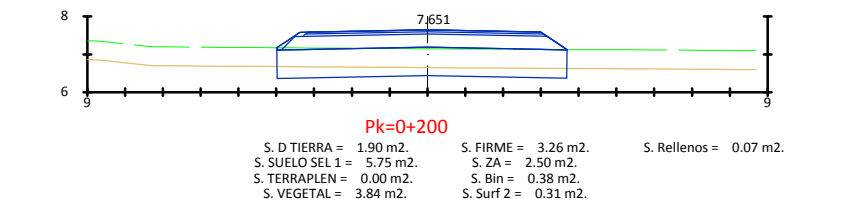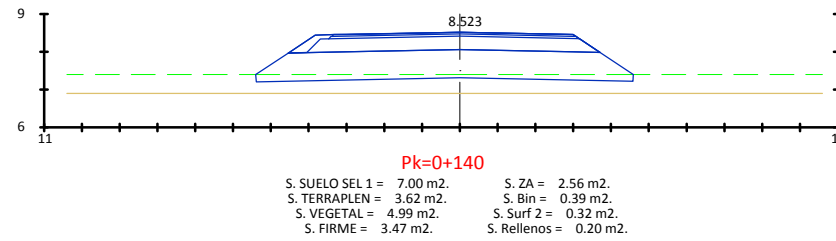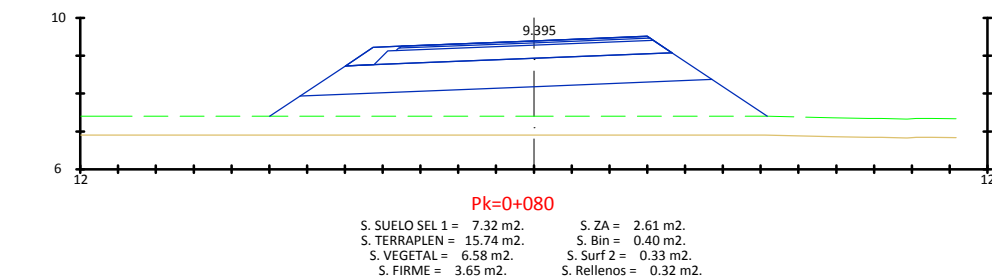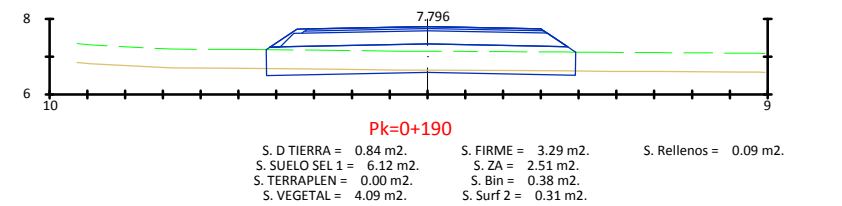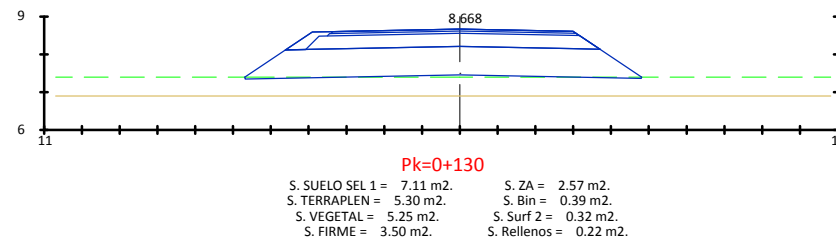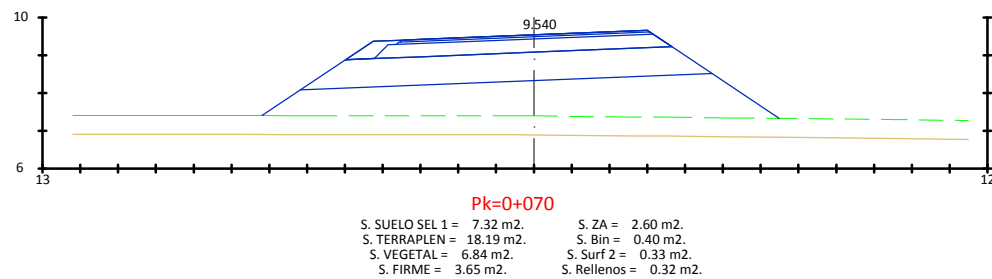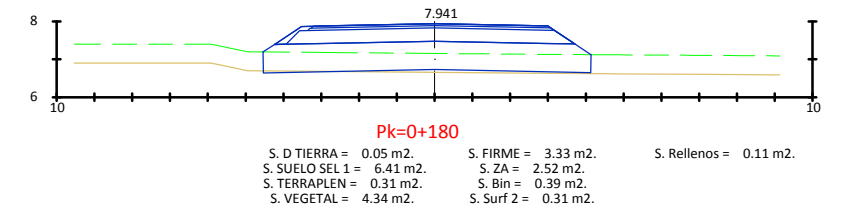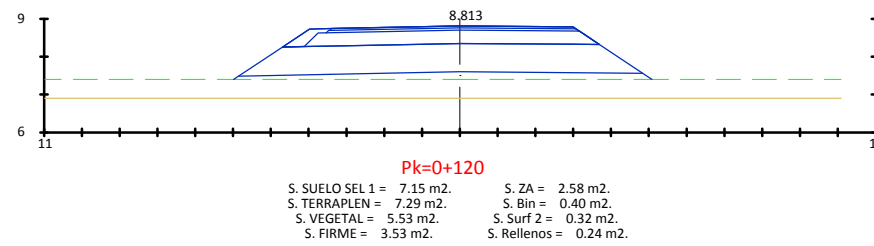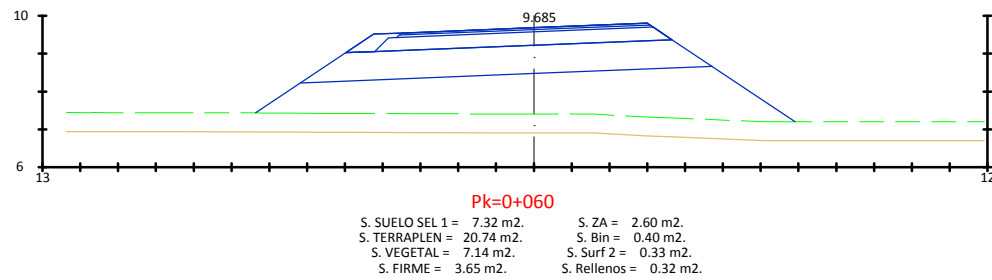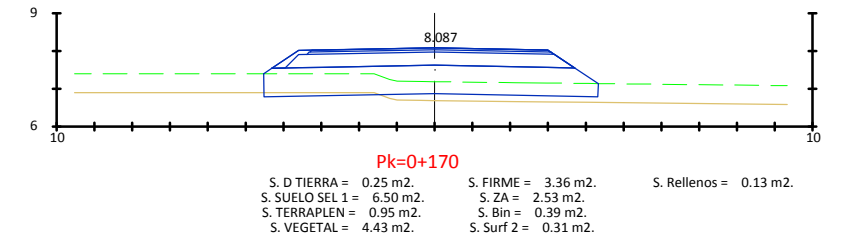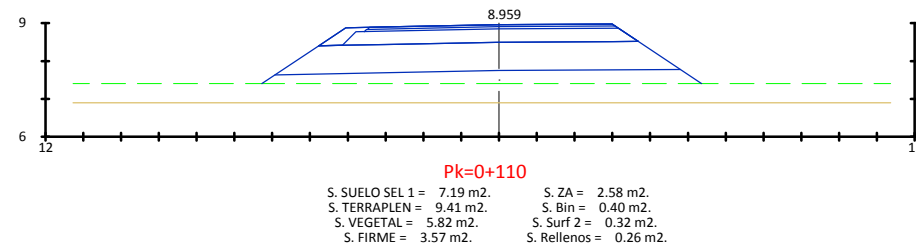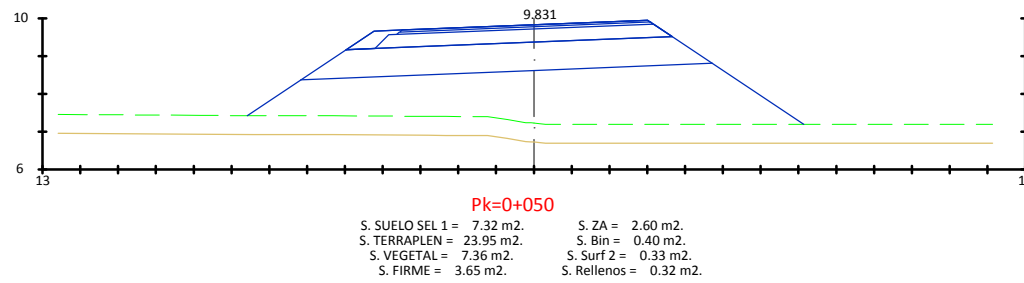


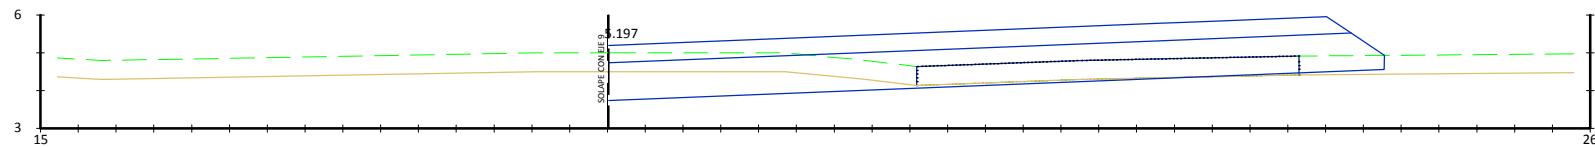


Pk=0+000
 S. FIRME = 8.88 m². S. VEGETAL = 5.20 m².
 S. D TIERRA = 4.68 m². S. DEMOLICION = 4.99 m².
 S. SUELO SEL 1 = 20.24 m².
 S. TERRAPLEN = 0.20 m².

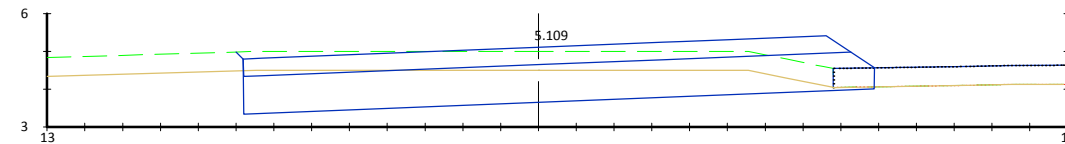


Pk=0+010
 S. FIRME = 7.24 m². S. VEGETAL = 7.90 m².
 S. D TIERRA = 12.85 m². S. DEMOLICION = 0.54 m².
 S. SUELO SEL 1 = 16.56 m².
 S. TERRAPLEN = 0.08 m².

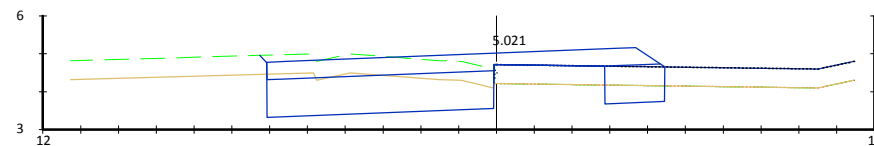


Pk=0+020
 S. FIRME = 4.41 m². S. VEGETAL = 3.10 m².
 S. D TIERRA = 6.39 m². S. DEMOLICION = 0.79 m².
 S. SUELO SEL 1 = 7.58 m².
 S. TERRAPLEN = 0.08 m².

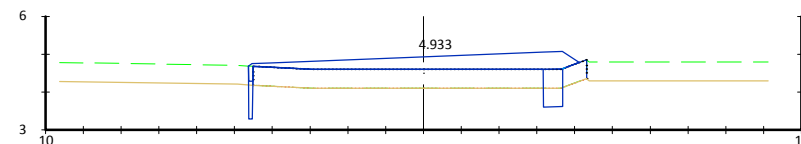


Pk=0+030
 S. FIRME = 2.67 m². S. DEMOLICION = 0.26 m².
 S. D TIERRA = 0.34 m².
 S. SUELO SEL 1 = 0.61 m².
 S. VEGETAL = 0.06 m².

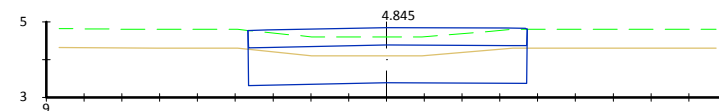


Pk=0+040
 S. FIRME = 3.39 m². S. VEGETAL = 3.69 m².
 S. D TIERRA = 5.88 m².
 S. SUELO SEL 1 = 7.37 m².
 S. TERRAPLEN = 0.00 m².

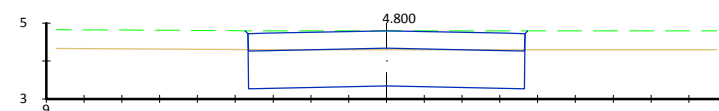


Pk=0+045.179
 S. FIRME = 3.36 m². S. VEGETAL = 3.74 m².
 S. D TIERRA = 7.29 m².
 S. SUELO SEL 1 = 7.31 m².
 S. TERRAPLEN = 0.07 m².

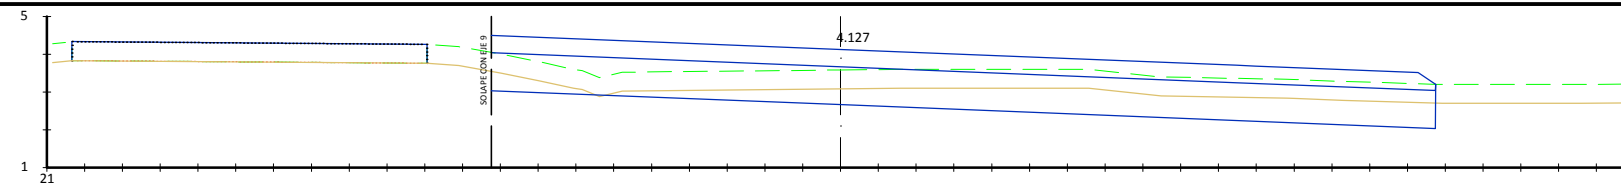


Pk=0+000
 S. FIRME = 11.42 m² S. VEGETAL = 12.49 m²
 S. D TIERRA = 11.88 m²
 S. SUELO SEL 1 = 24.98 m²
 S. TERRAPLEN = 0.01 m²

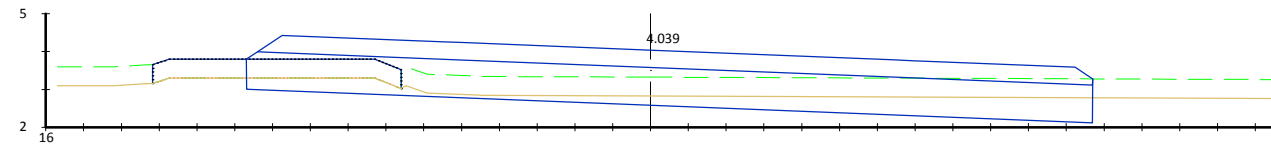


Pk=0+010
 S. FIRME = 9.95 m² S. VEGETAL = 9.15 m²
 S. D TIERRA = 7.76 m² S. DEMOLICION = 2.05 m²
 S. SUELO SEL 1 = 22.35 m²
 S. TERRAPLEN = 0.00 m²

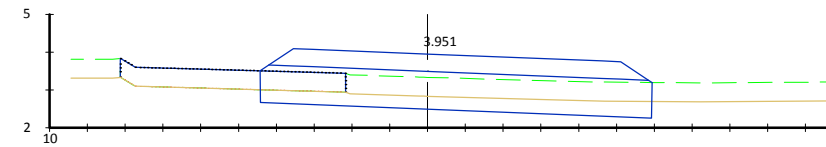


Pk=0+020
 S. FIRME = 4.31 m² S. VEGETAL = 4.05 m²
 S. D TIERRA = 3.78 m² S. DEMOLICION = 1.13 m²
 S. SUELO SEL 1 = 10.34 m²
 S. TERRAPLEN = 0.00 m²

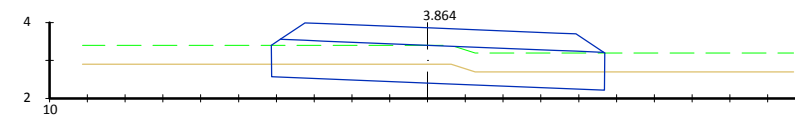


Pk=0+030
 S. FIRME = 3.62 m² S. VEGETAL = 4.41 m²
 S. D TIERRA = 3.72 m²
 S. SUELO SEL 1 = 8.79 m²
 S. TERRAPLEN = 0.00 m²

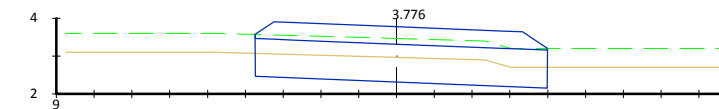



Pk=0+040
 S. FIRME = 3.33 m² S. VEGETAL = 3.87 m²
 S. D TIERRA = 4.81 m²
 S. SUELO SEL 1 = 7.73 m²
 S. TERRAPLEN = 0.00 m²



















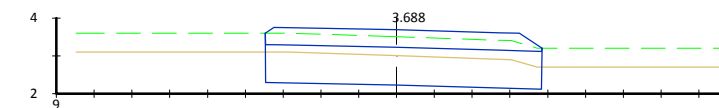


Pk=0+050
 S. FIRME = 3.23 m² S. VEGETAL = 3.66 m²
 S. D TIERRA = 5.62 m²
 S. SUELO SEL 1 = 7.31 m²
 S. TERRAPLEN = 0.00 m²











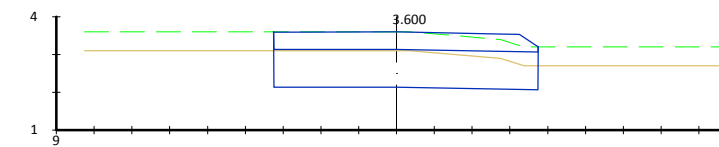











Pk=0+060
 S. FIRME = 3.14 m² S. VEGETAL = 3.50 m²
 S. D TIERRA = 6.28 m²
 S. SUELO SEL 1 = 6.99 m²
 S. TERRAPLEN = 0.01 m²

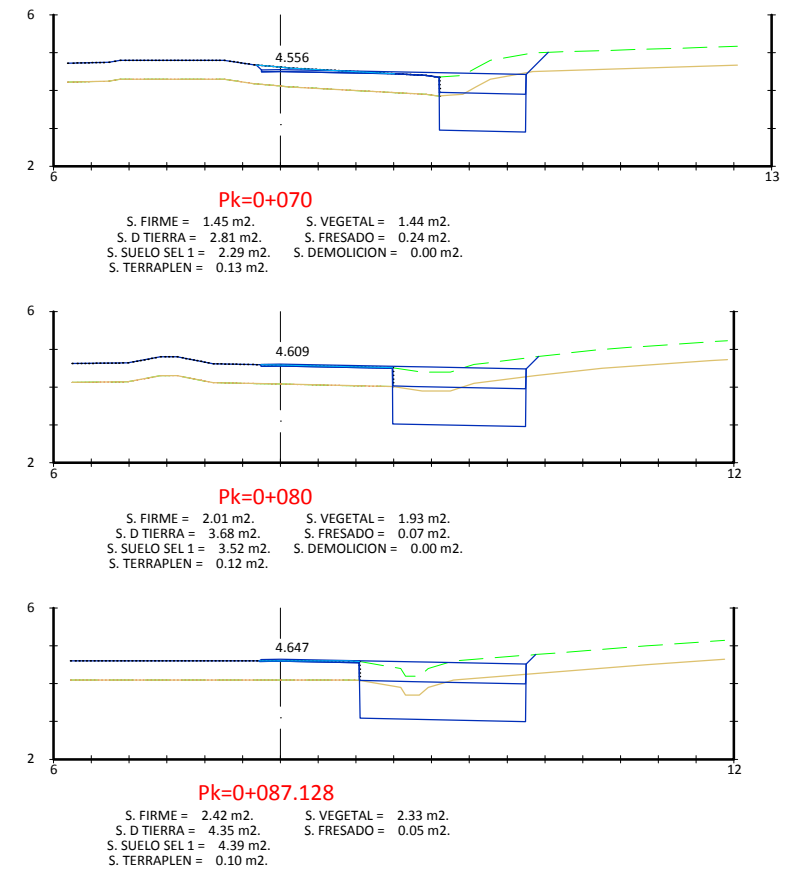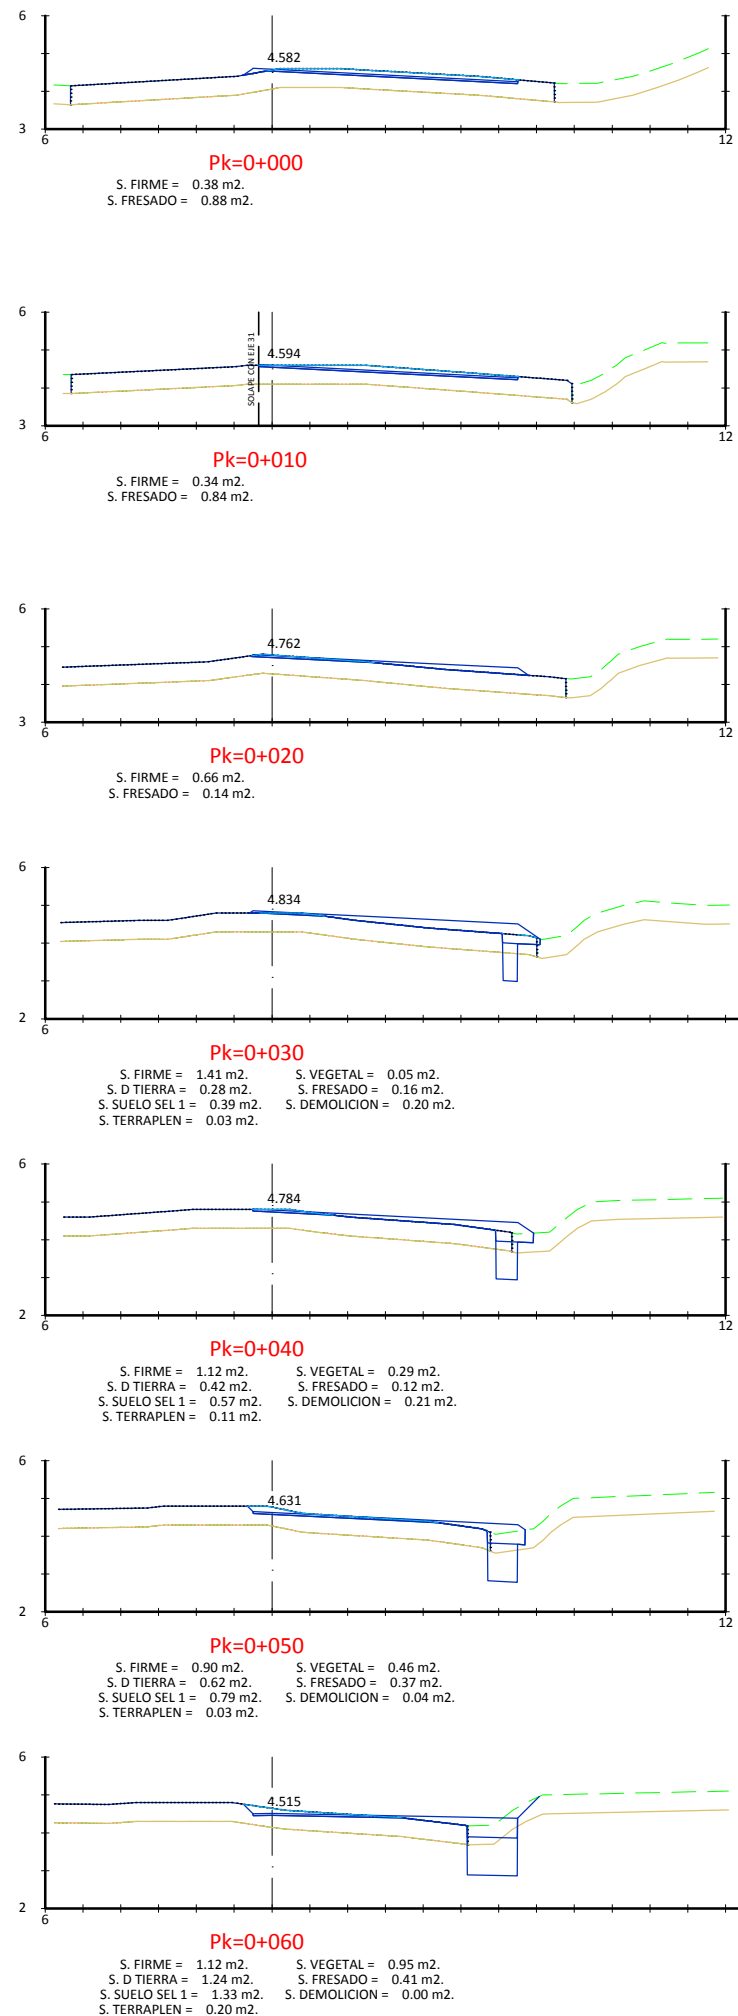

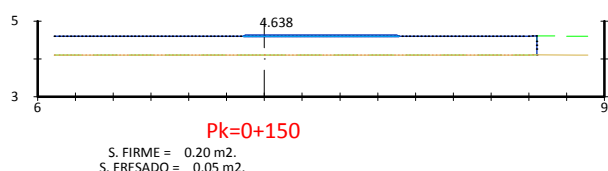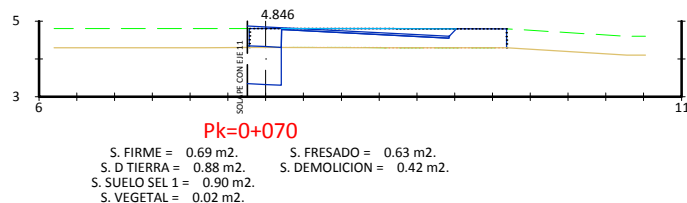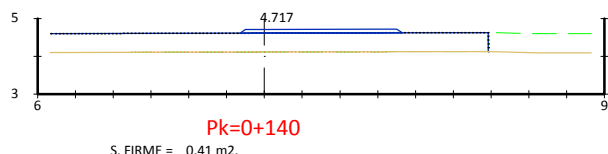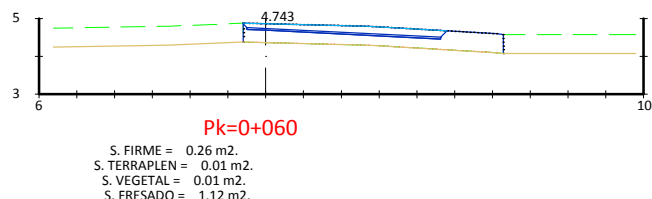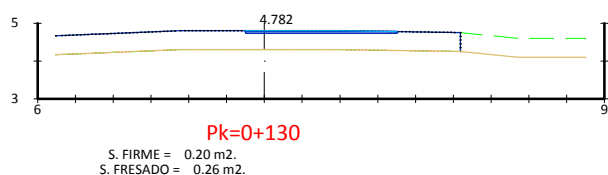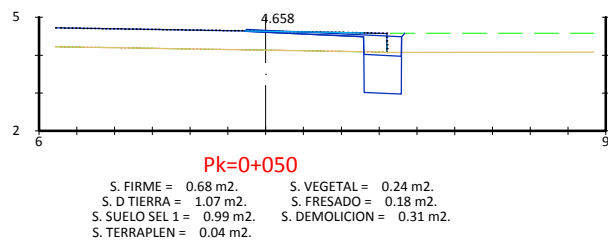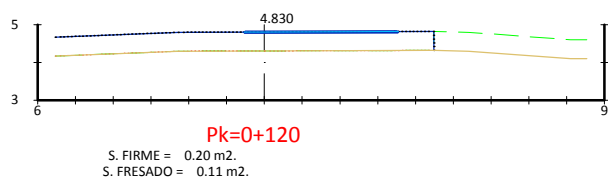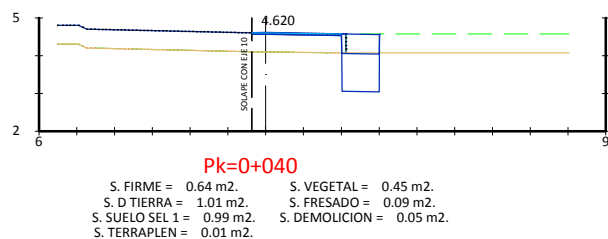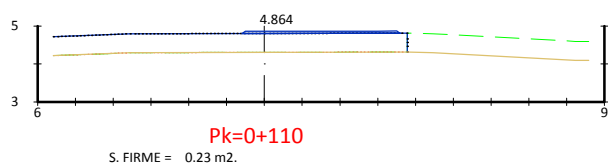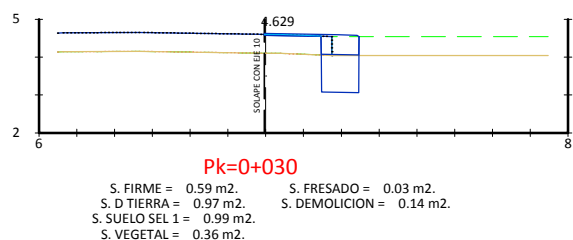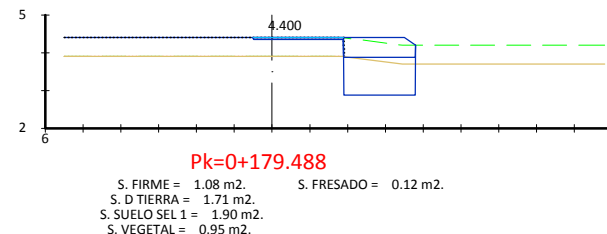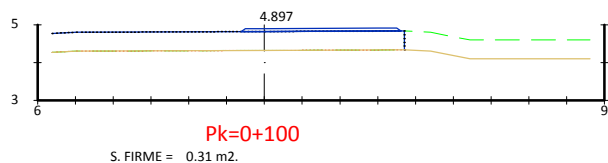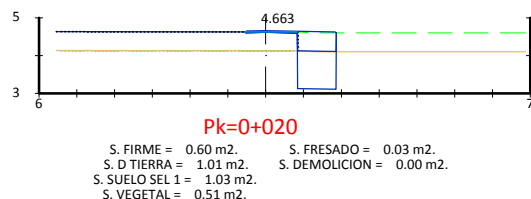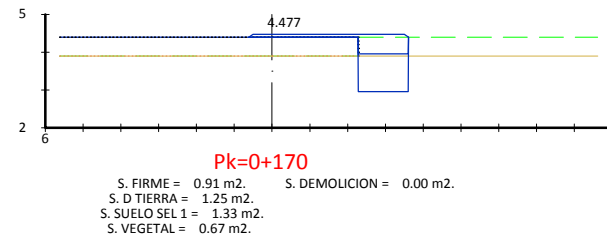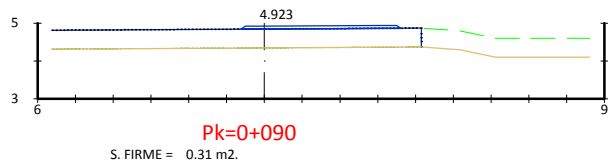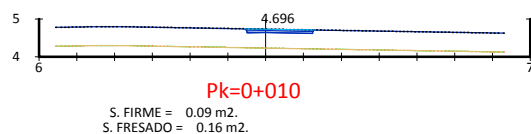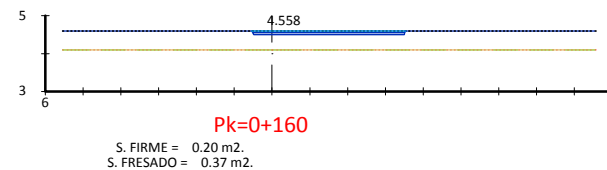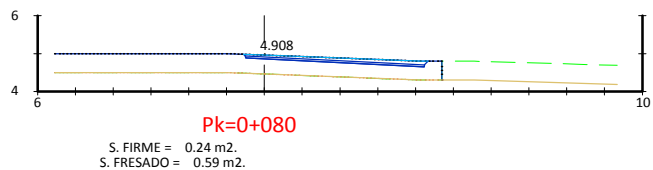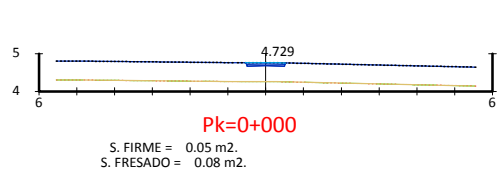


EJE 28

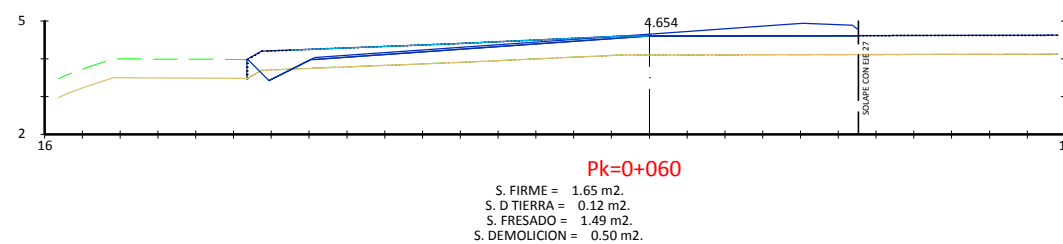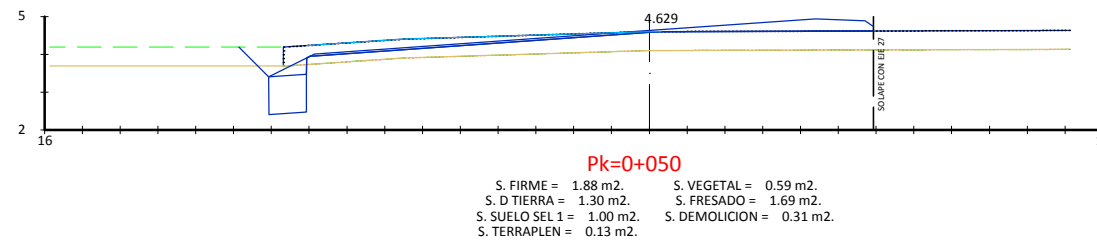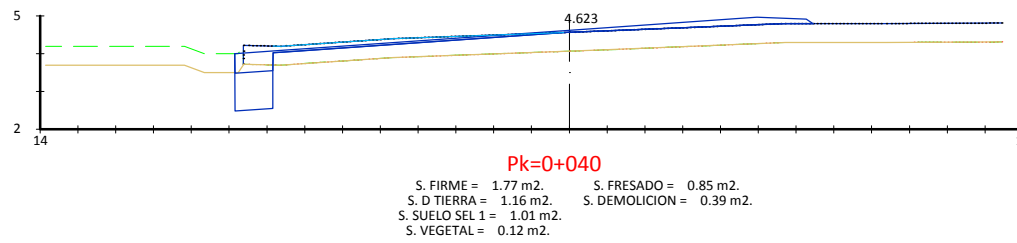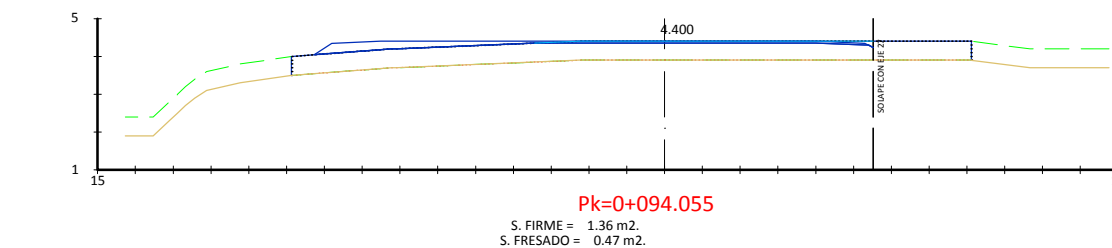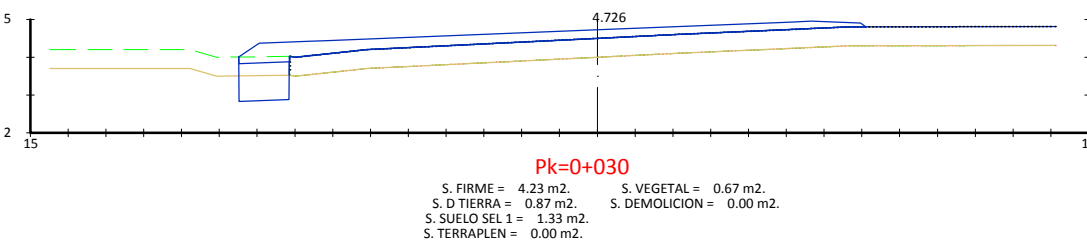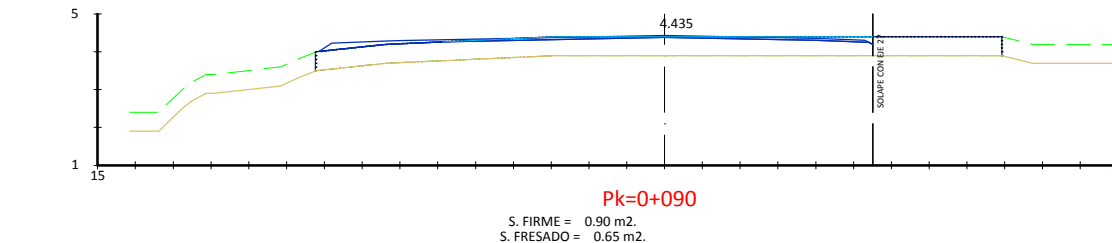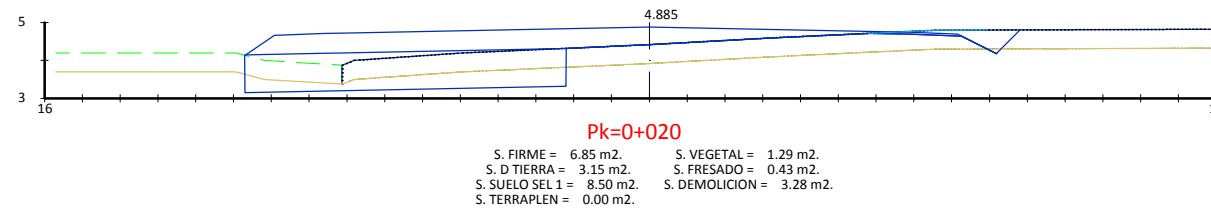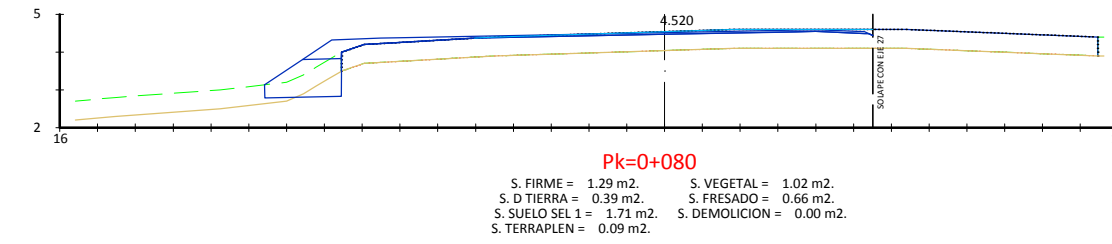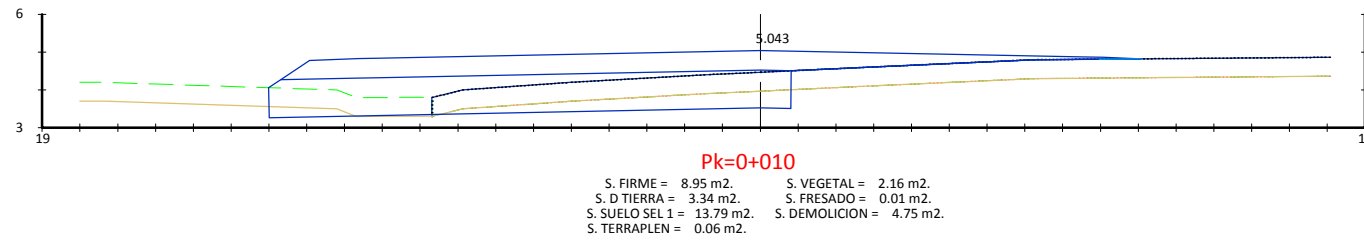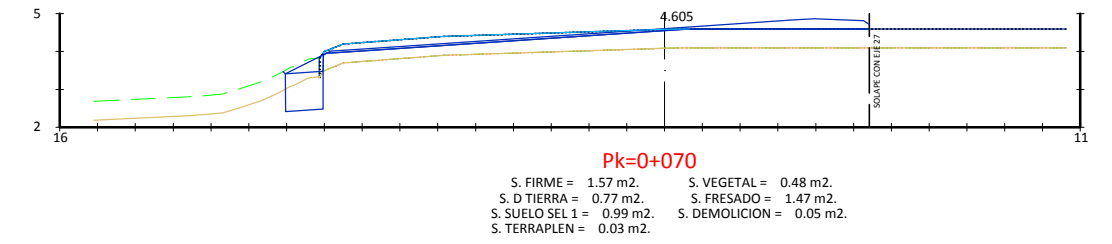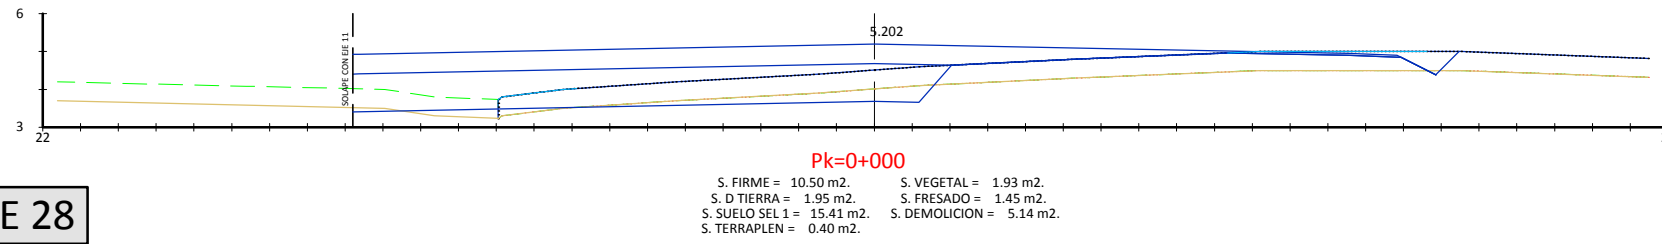


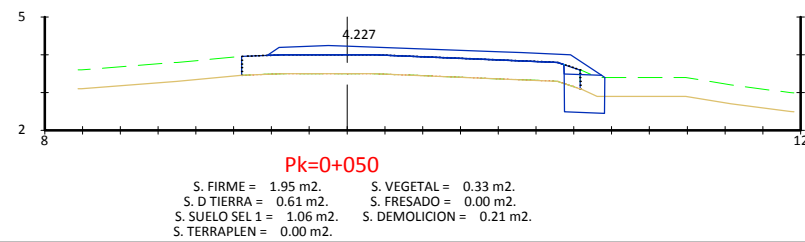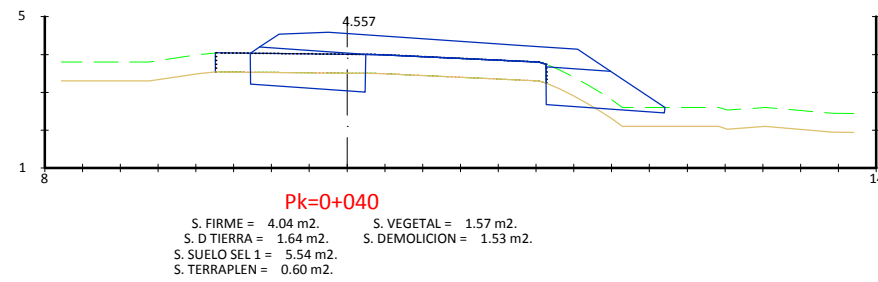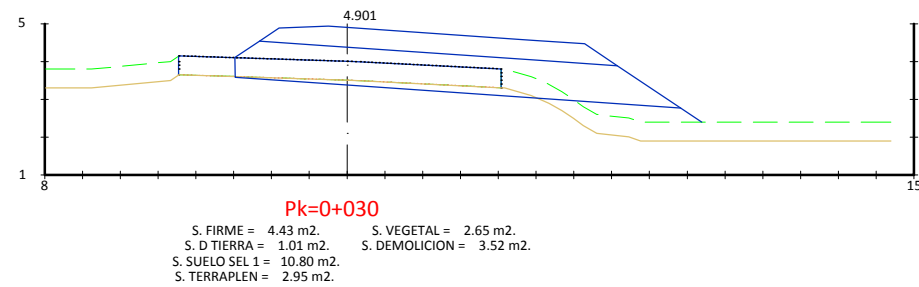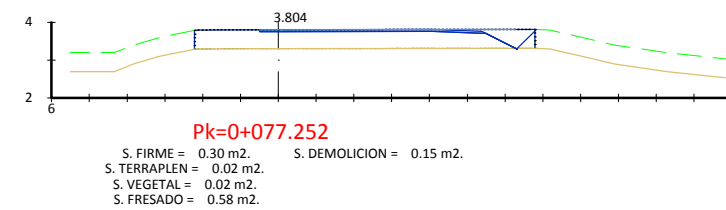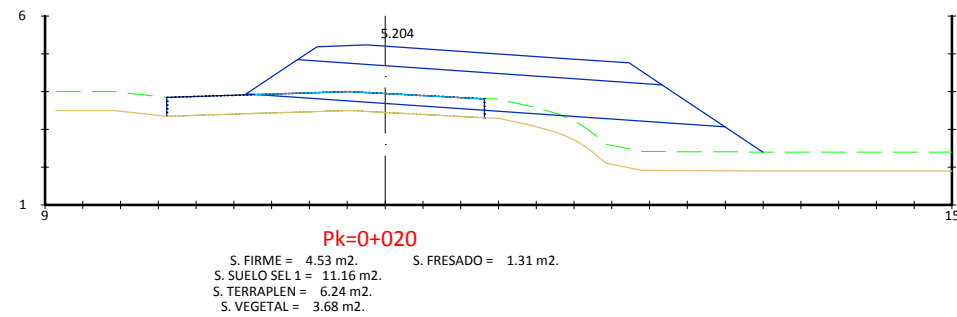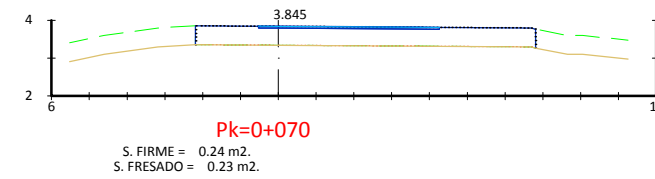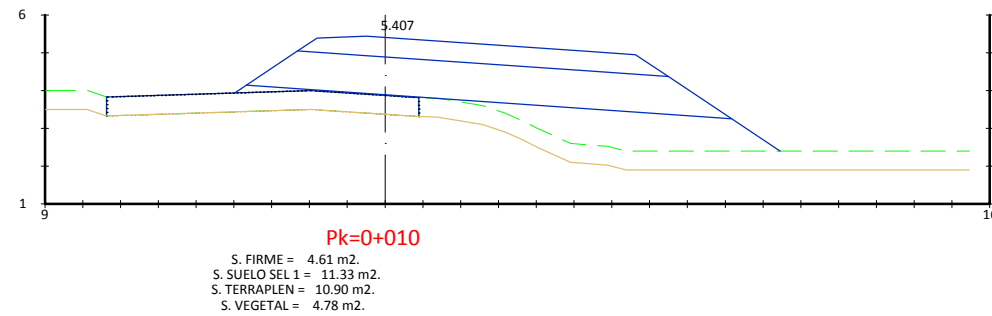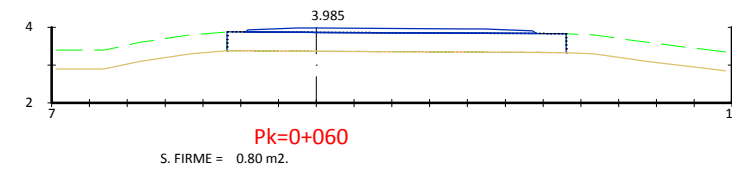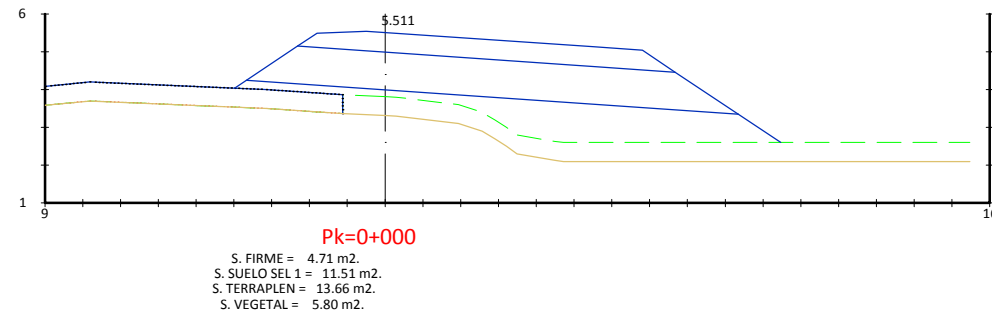


EJE 30

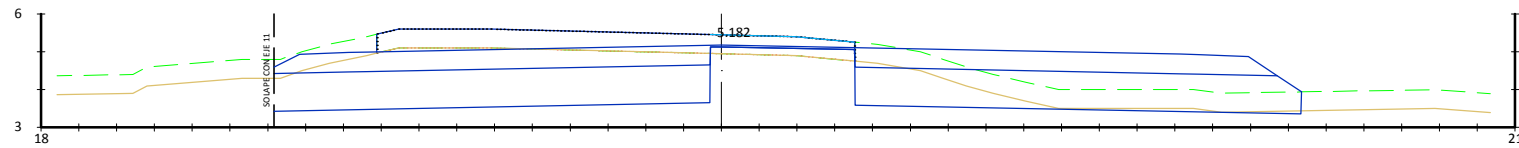


Pk=0+000
 S. FIRME = 11.64 m². S. VEGETAL = 7.27 m².
 S. D TIERRA = 20.06 m². S. FRESADO = 1.10 m².
 S. SUELO SEL 1 = 23.21 m². S. DEMOLICION = 4.41 m².
 S. TERRAPLEN = 0.00 m².

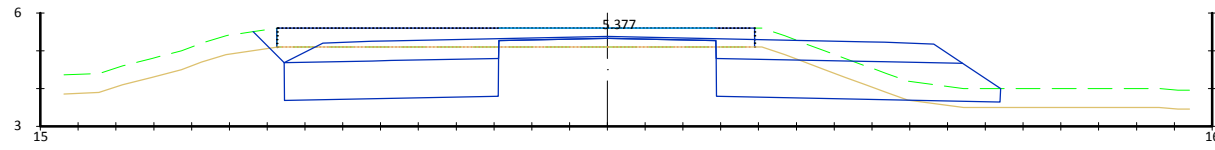


Pk=0+010
 S. FIRME = 6.11 m². S. VEGETAL = 3.56 m².
 S. D TIERRA = 11.93 m². S. FRESADO = 1.73 m².
 S. SUELO SEL 1 = 12.86 m². S. DEMOLICION = 3.45 m².
 S. TERRAPLEN = 0.39 m².

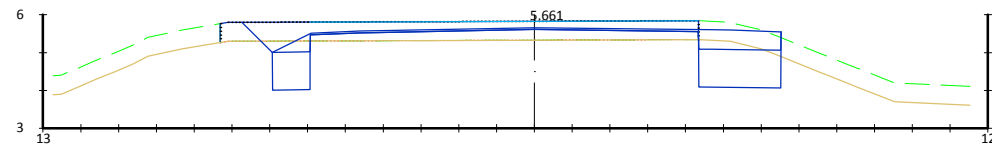


Pk=0+020
 S. FIRME = 1.87 m². S. VEGETAL = 1.09 m².
 S. D TIERRA = 3.77 m². S. FRESADO = 2.69 m².
 S. SUELO SEL 1 = 3.17 m². S. DEMOLICION = 0.78 m².
 S. TERRAPLEN = 0.00 m².

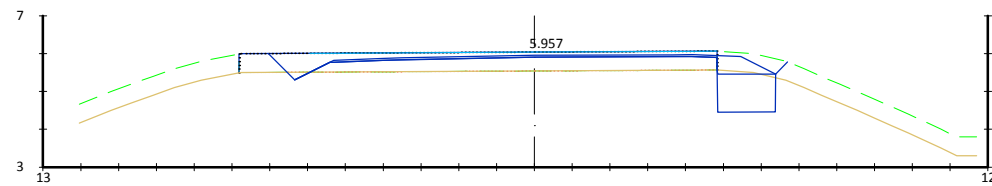


Pk=0+030
 S. FIRME = 1.02 m². S. VEGETAL = 0.93 m².
 S. D TIERRA = 1.65 m². S. FRESADO = 1.84 m².
 S. SUELO SEL 1 = 1.53 m². S. DEMOLICION = 0.42 m².
 S. TERRAPLEN = 0.09 m².

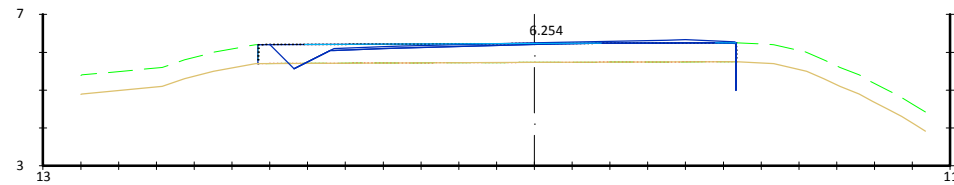


Pk=0+040
 S. FIRME = 0.59 m². S. FRESADO = 0.75 m².
 S. D TIERRA = 0.03 m². S. DEMOLICION = 0.34 m².
 S. SUELO SEL 1 = 0.00 m². S. VEGETAL = 0.00 m².

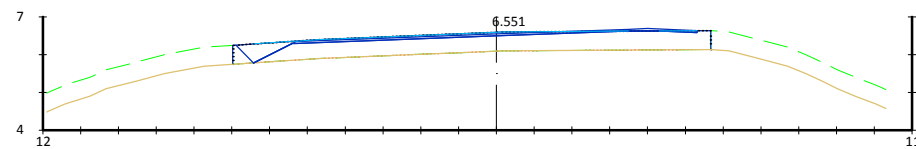


Pk=0+050
 S. FIRME = 0.54 m².
 S. SUELO SEL 1 = 0.00 m².
 S. FRESADO = 0.94 m².
 S. DEMOLICION = 0.12 m².

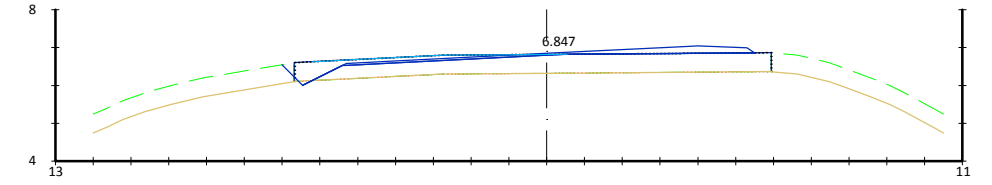


Pk=0+060
 S. FIRME = 0.95 m². S. FRESADO = 0.86 m².
 S. D TIERRA = 0.02 m². S. DEMOLICION = 0.23 m².
 S. TERRAPLEN = 0.10 m². S. VEGETAL = 0.16 m².

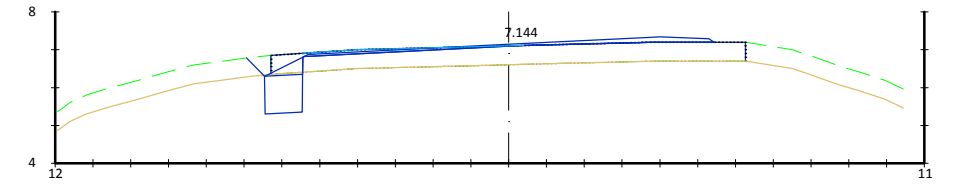


Pk=0+070
 S. FIRME = 1.01 m². S. VEGETAL = 0.32 m².
 S. D TIERRA = 1.04 m². S. FRESADO = 0.38 m².
 S. SUELO SEL 1 = 0.99 m². S. DEMOLICION = 0.42 m².
 S. TERRAPLEN = 0.11 m².

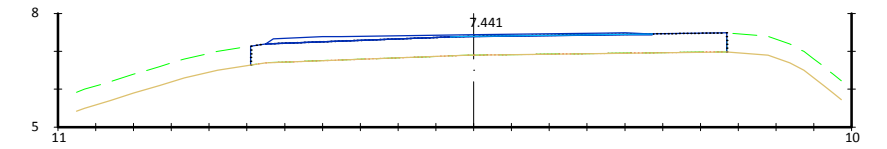












Pk=0+080
 S. FIRME = 0.75 m².
 S. SUELO SEL 1 = 0.00 m².
 S. FRESADO = 0.06 m².
 S. DEMOLICION = 0.00 m².










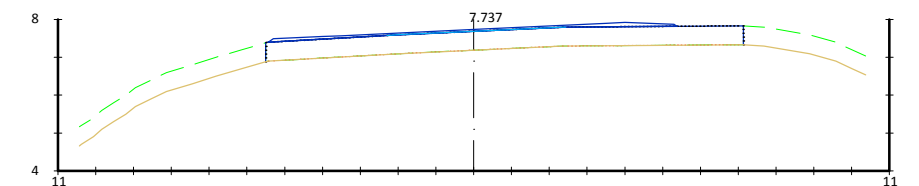


Pk=0+090
 S. FIRME = 0.67 m².
 S. FRESADO = 0.02 m².

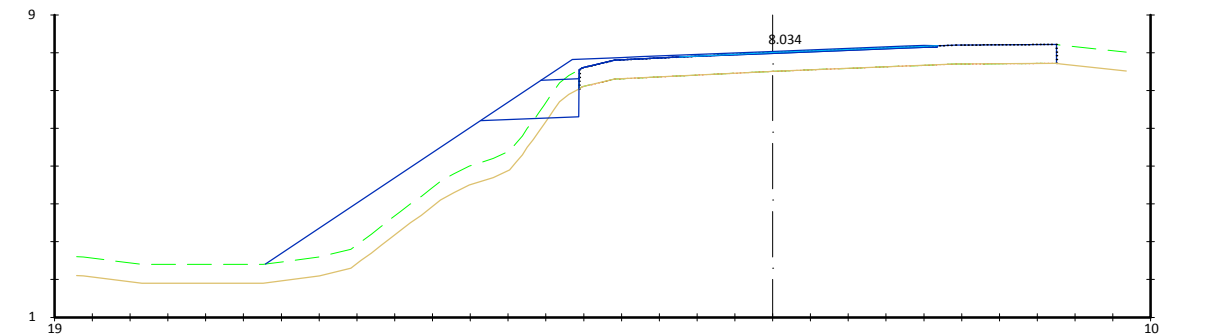













Pk=0+100
 S. FIRME = 0.90 m². S. VEGETAL = 4.15 m².
 S. D TIERRA = 0.36 m². S. FRESADO = 0.13 m².
 S. SUELO SEL 1 = 1.80 m². S. DEMOLICION = 0.00 m².
 S. TERRAPLEN = 9.44 m².

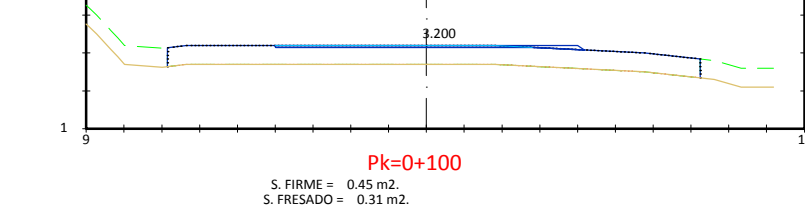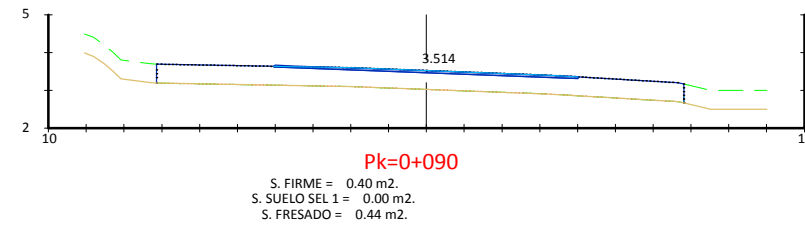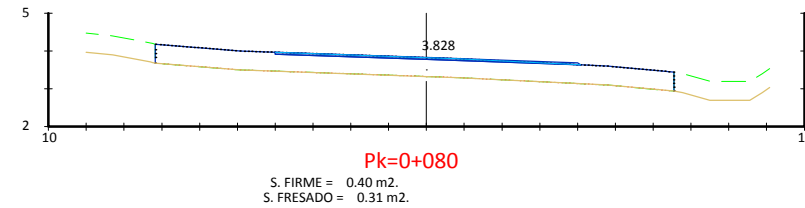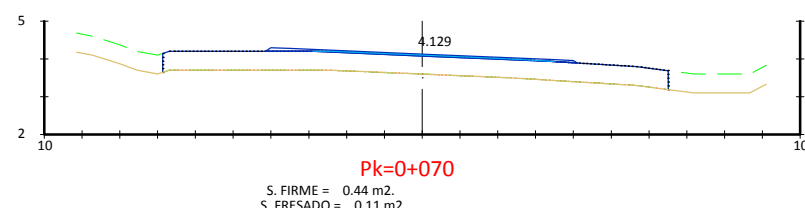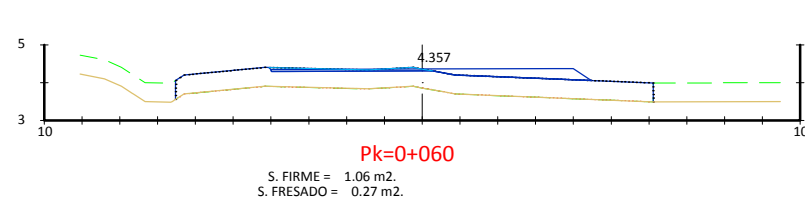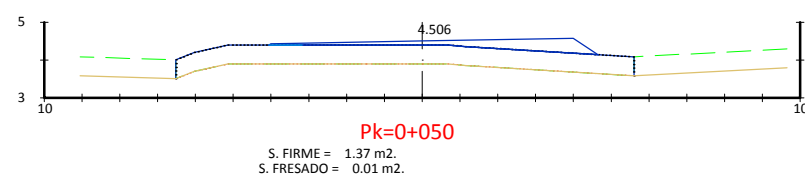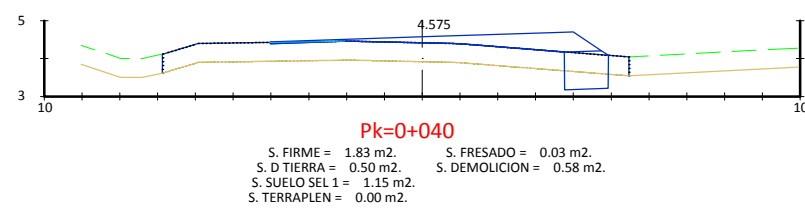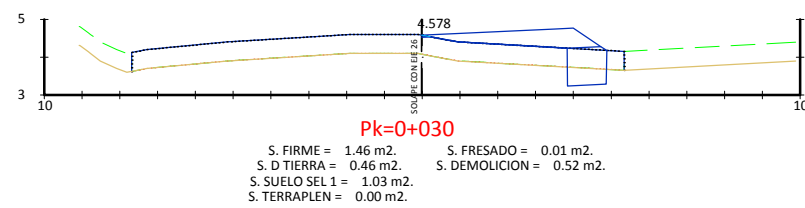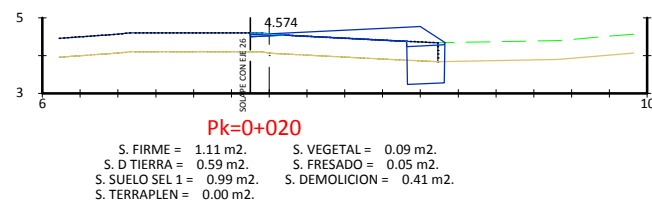
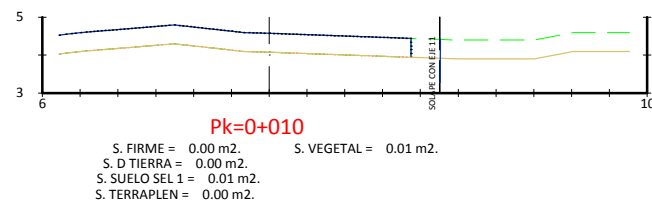
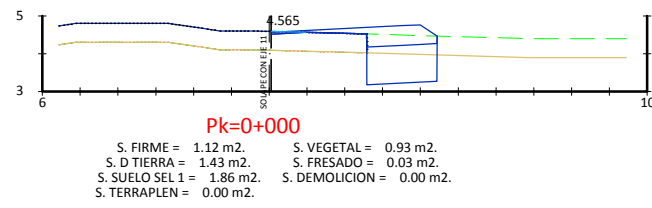


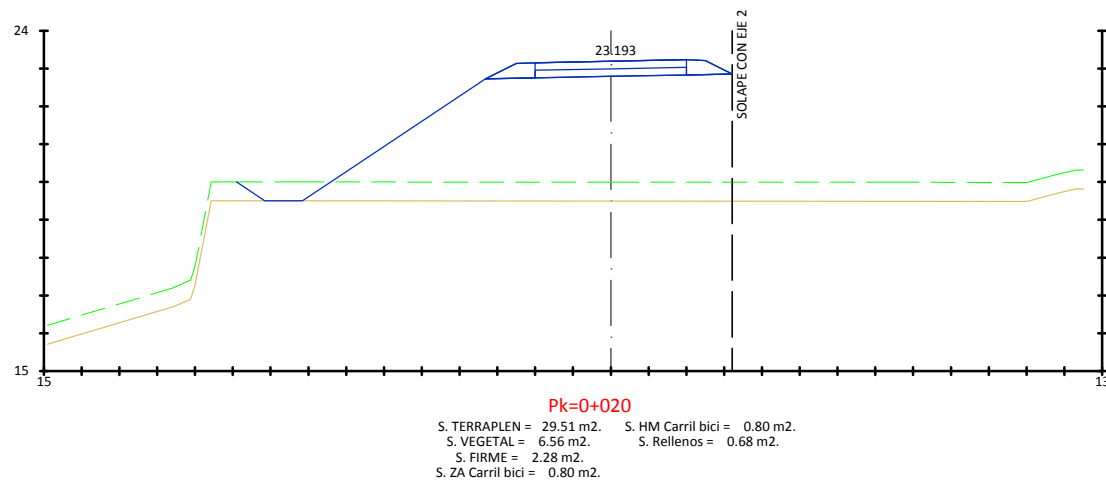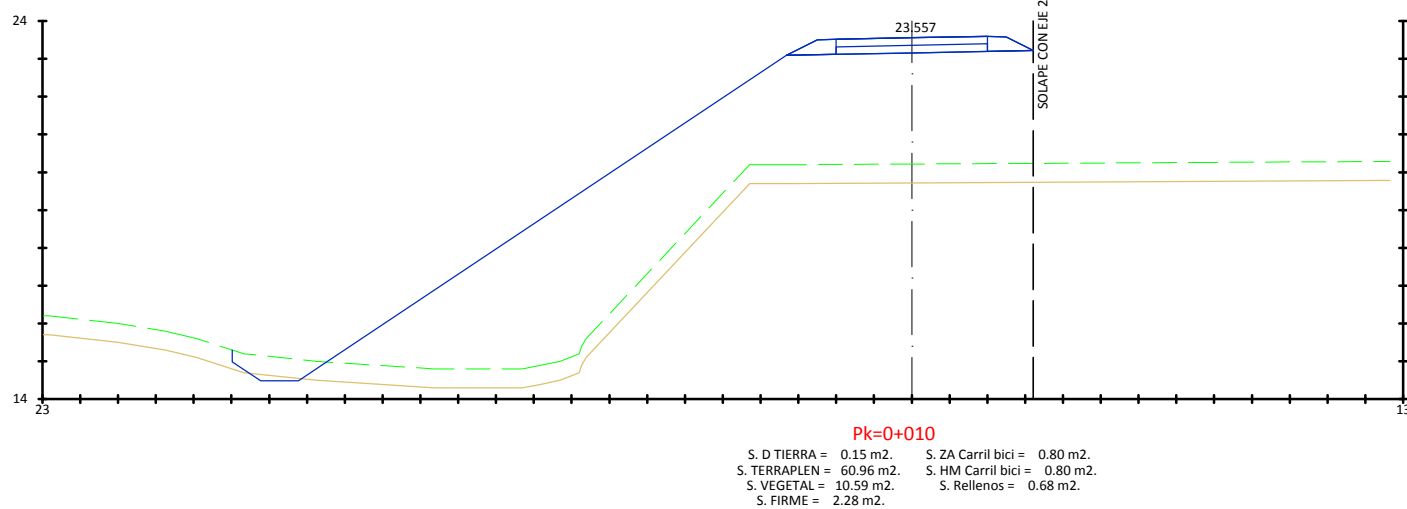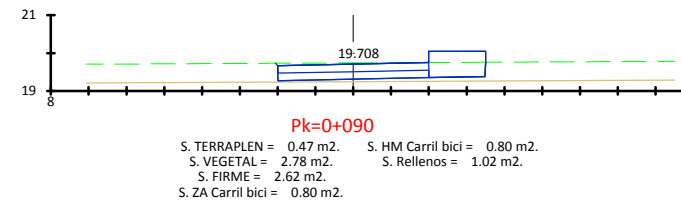
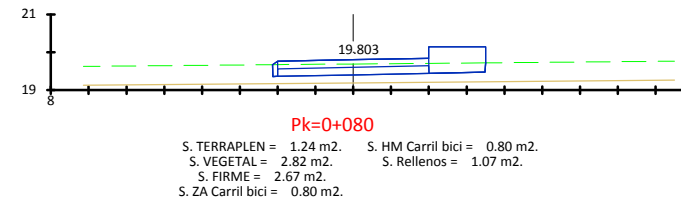
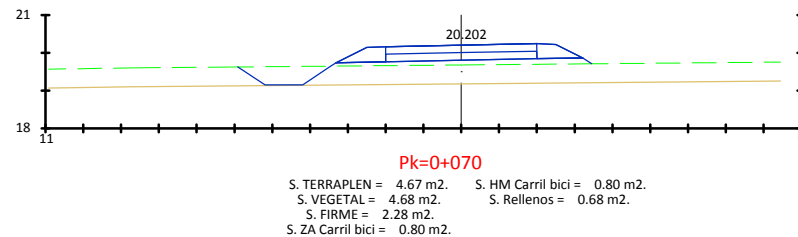
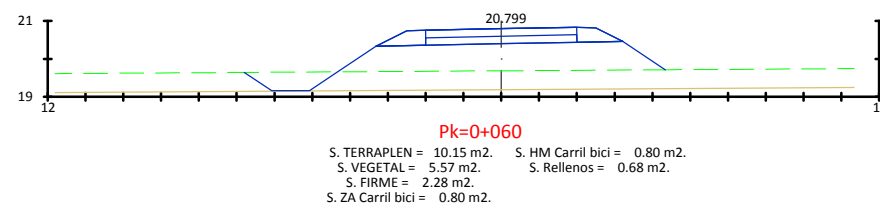
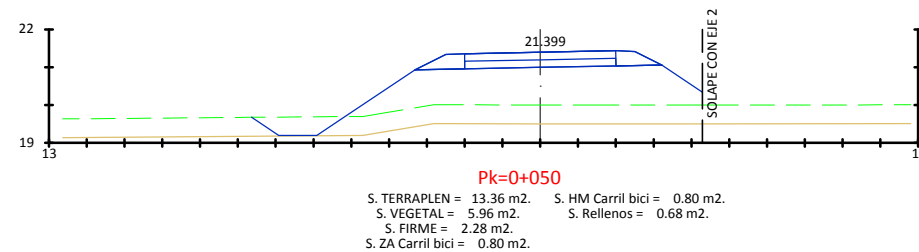
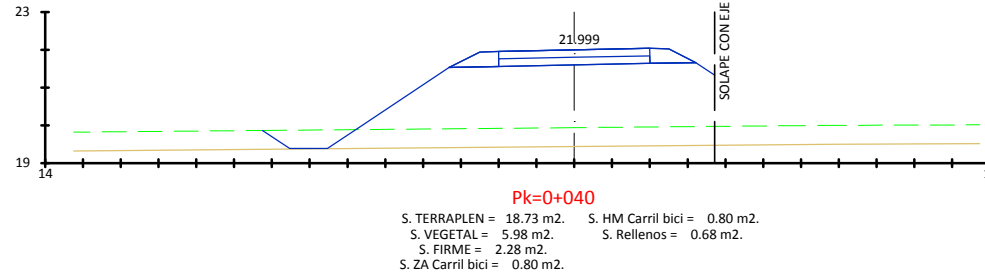
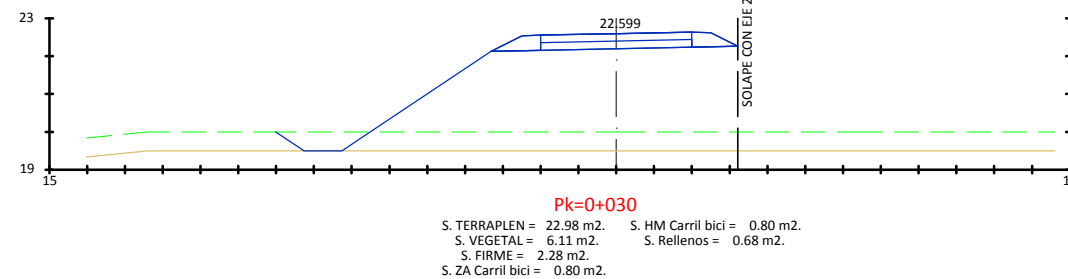
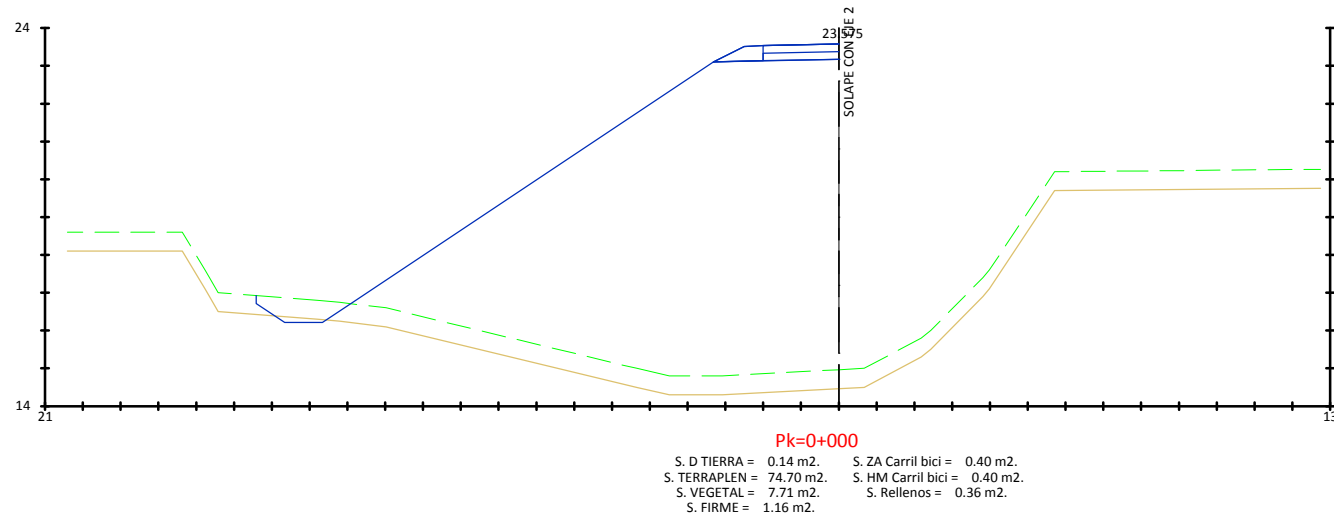


EJE 32

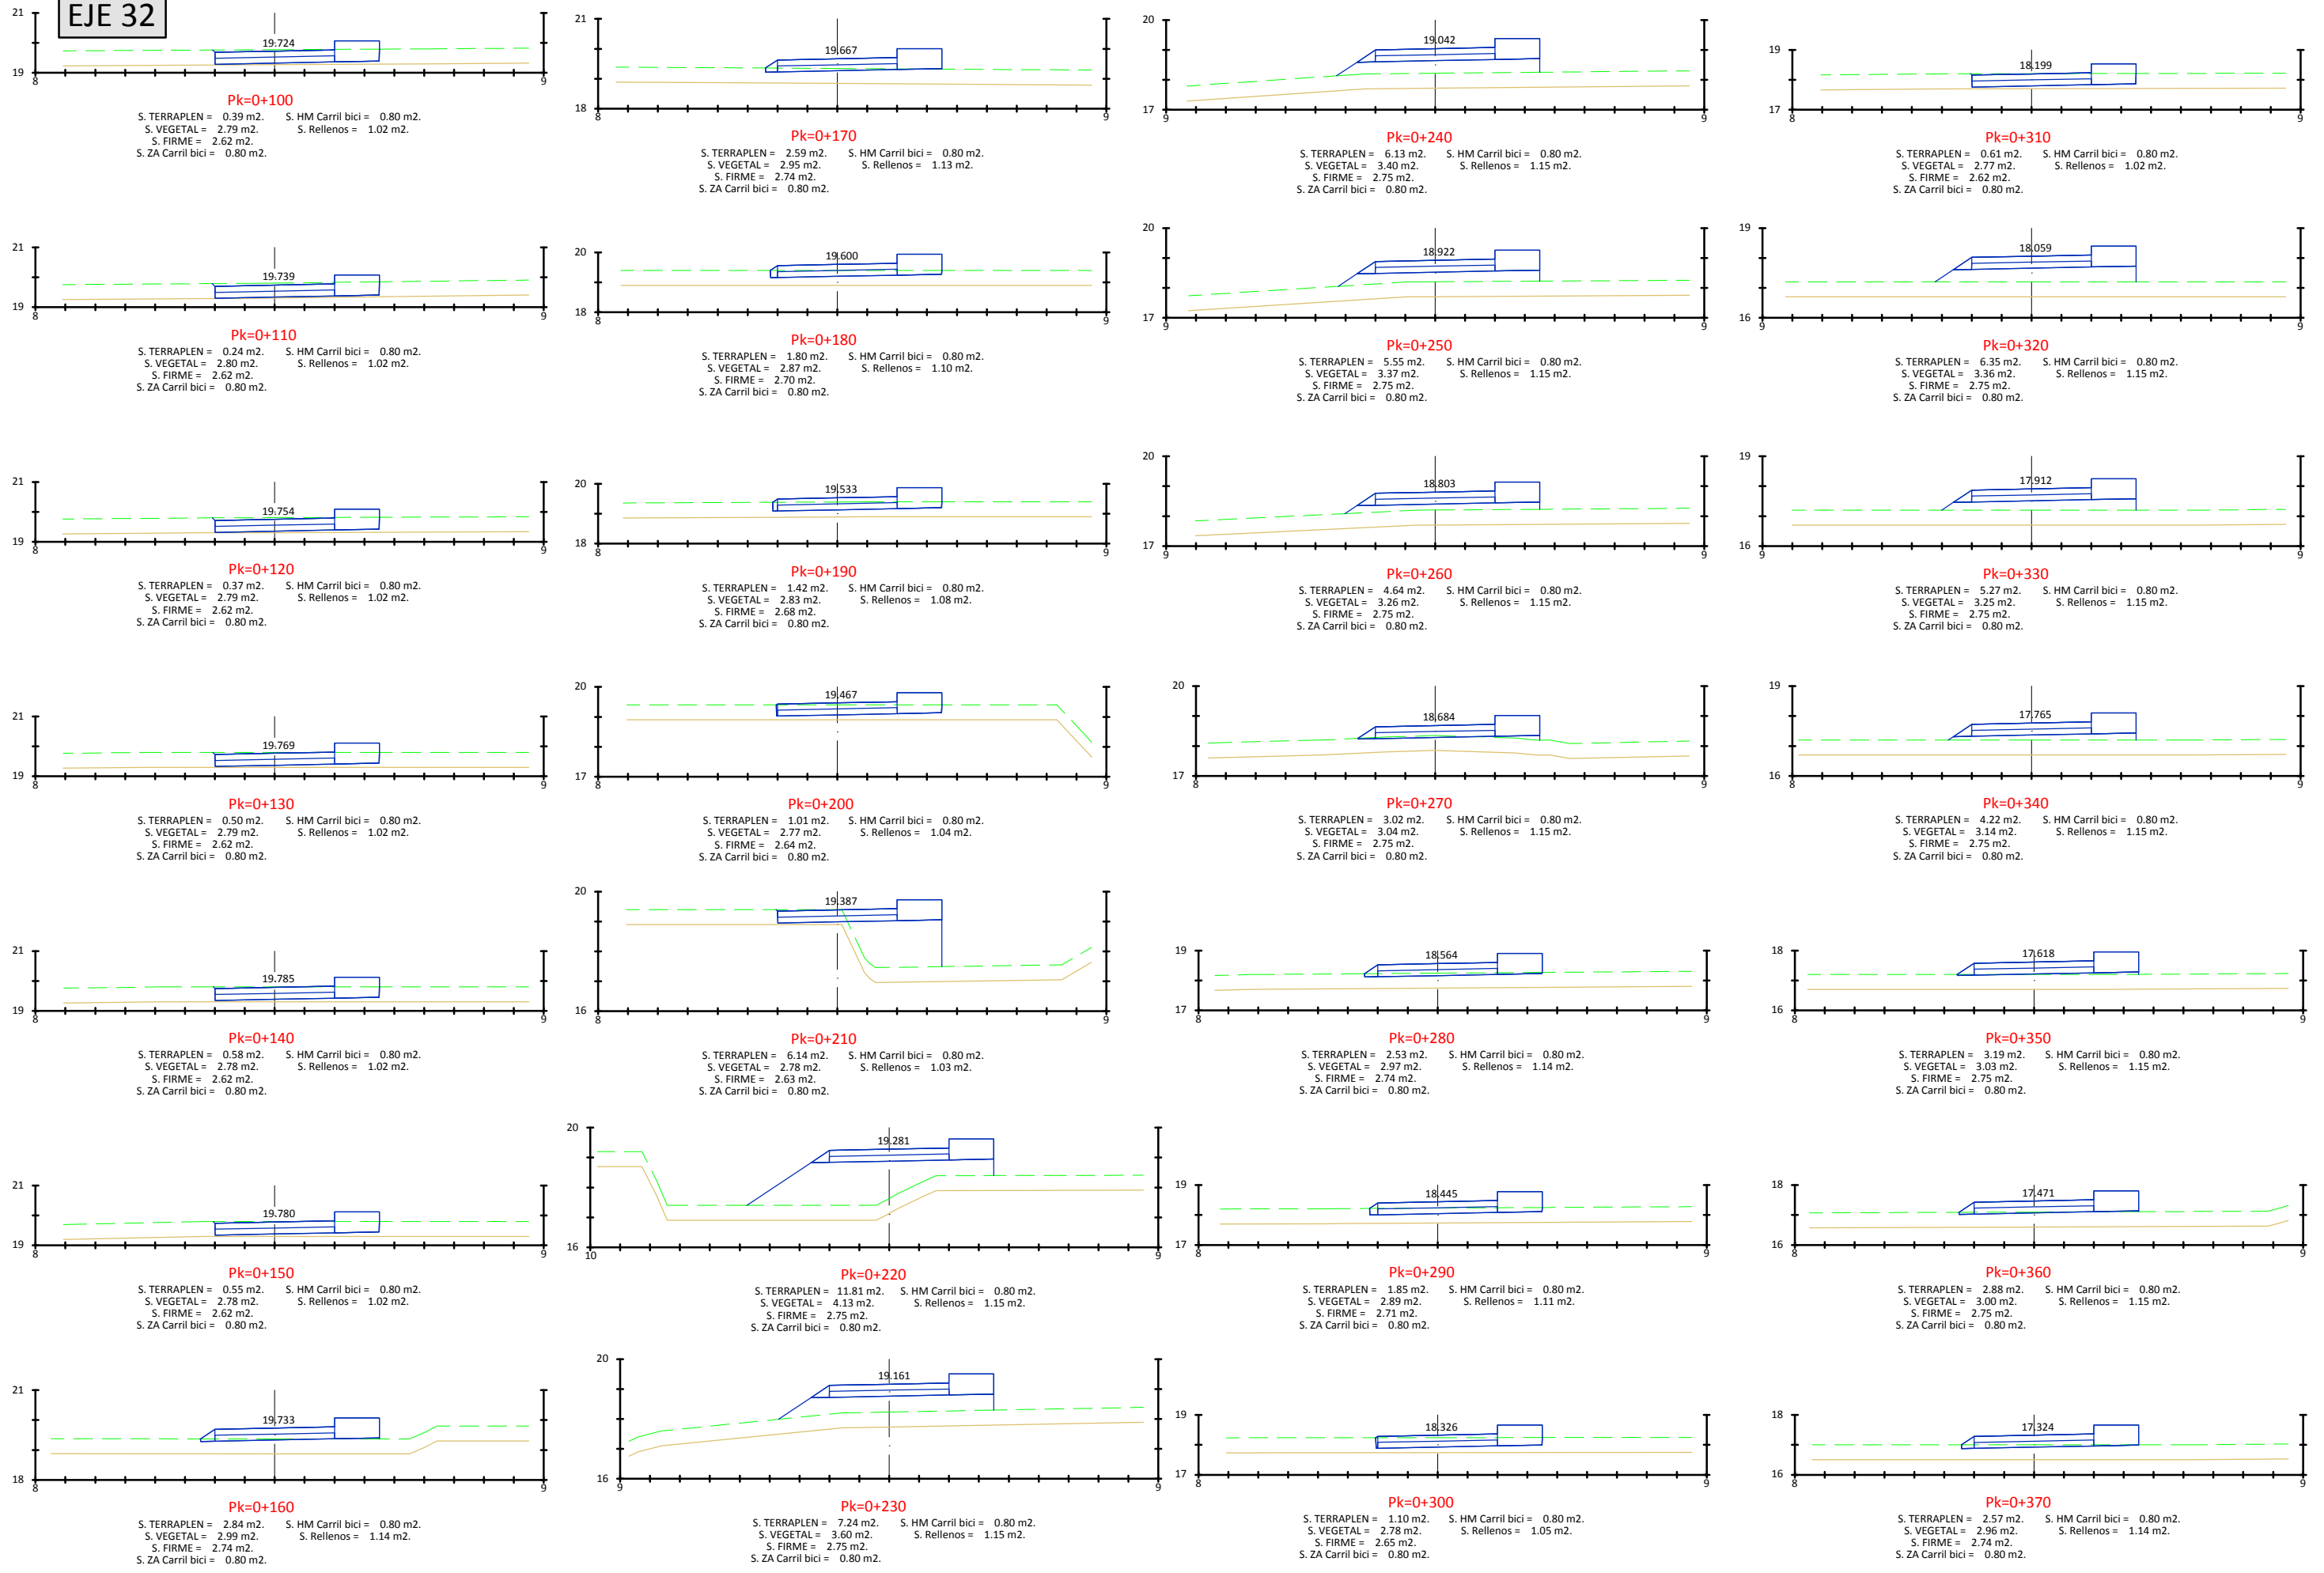


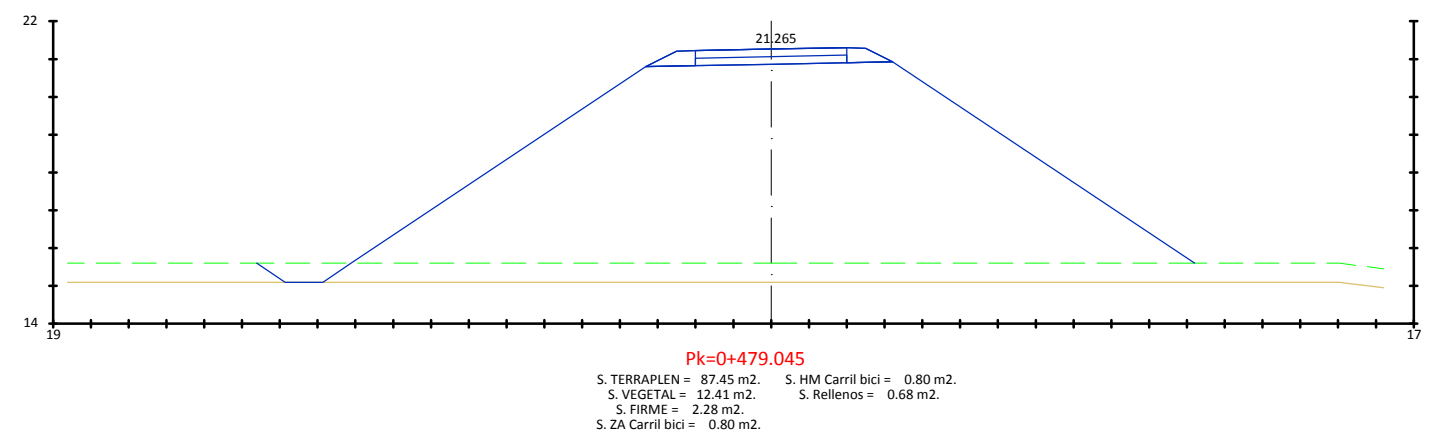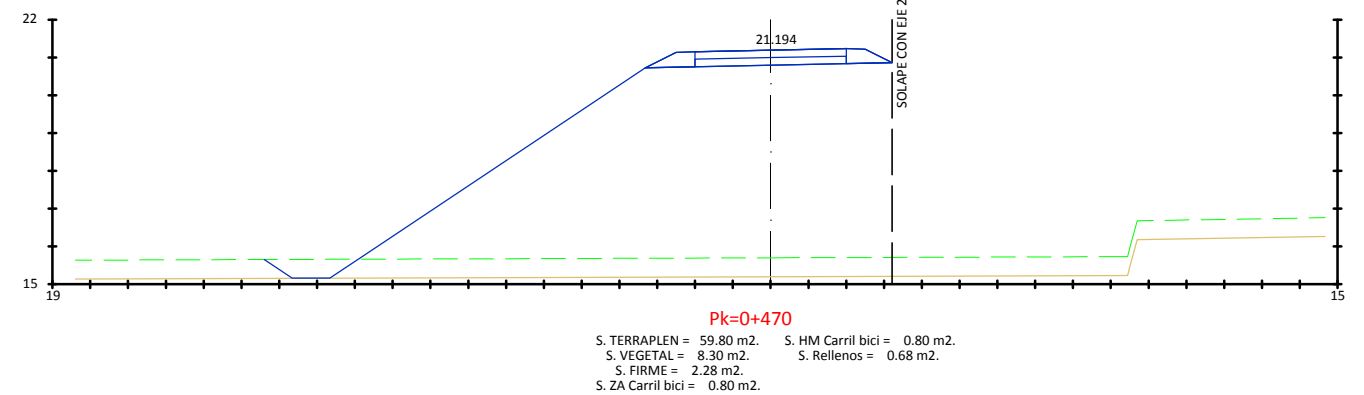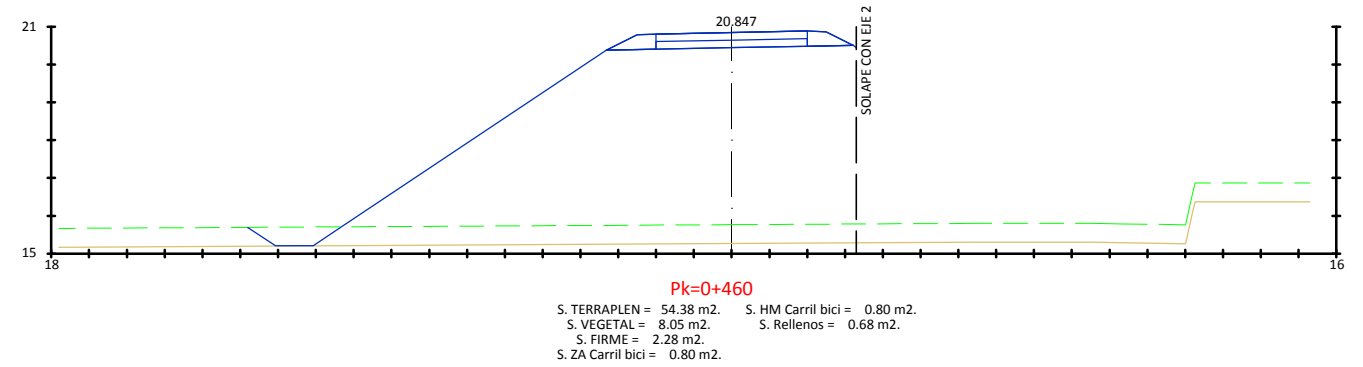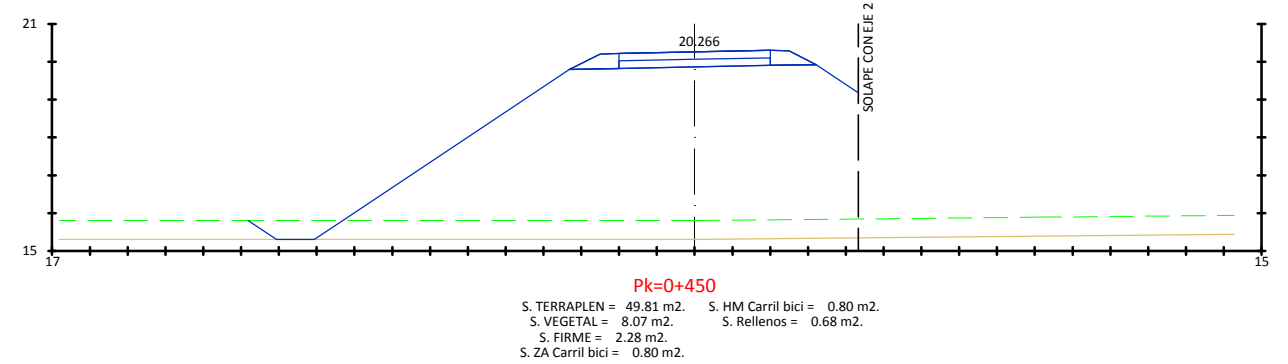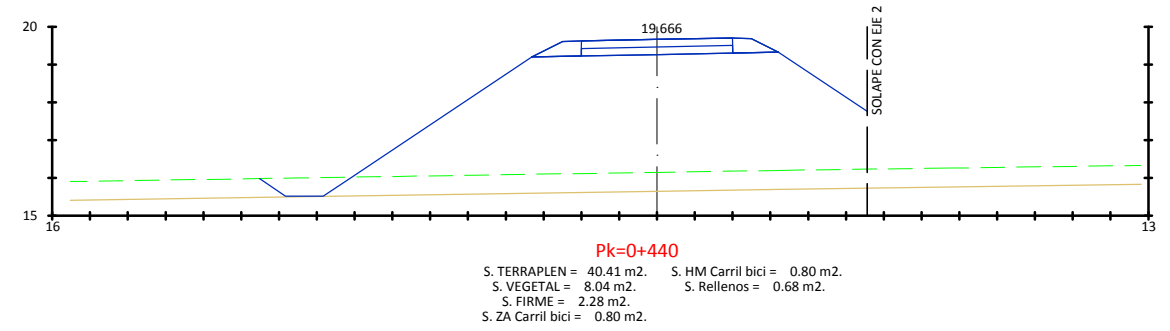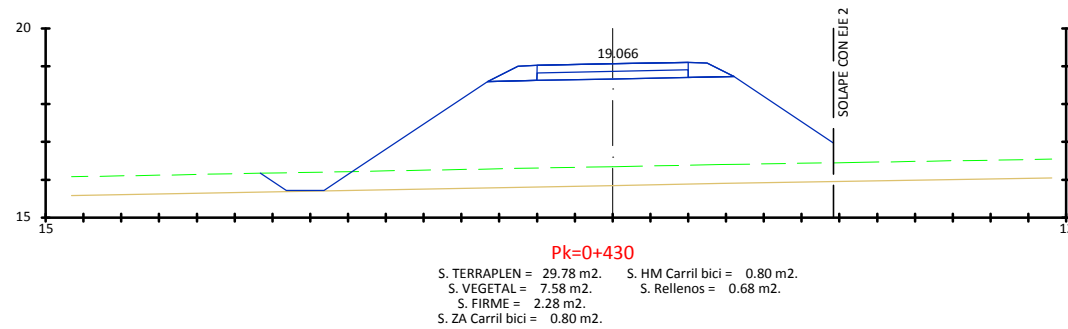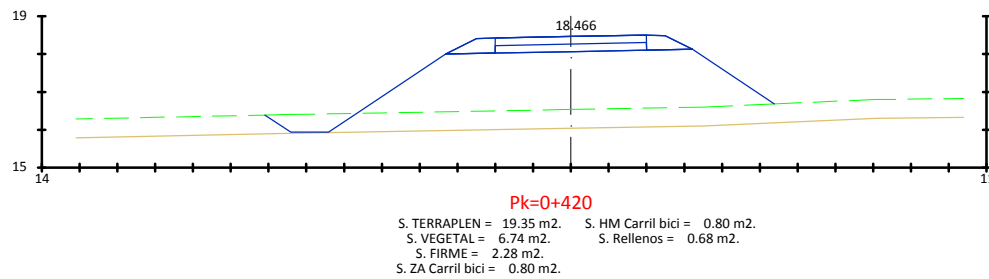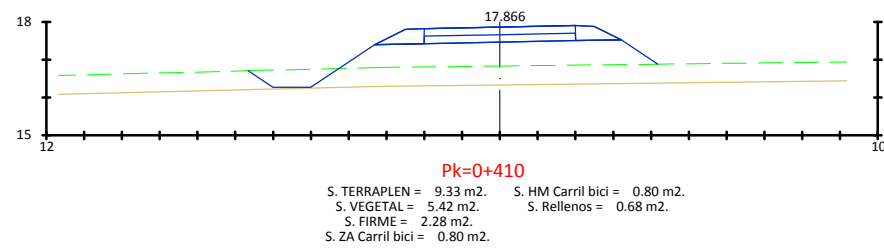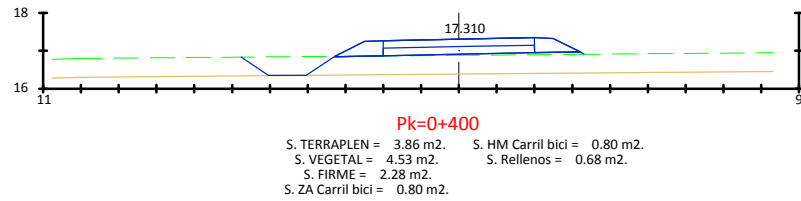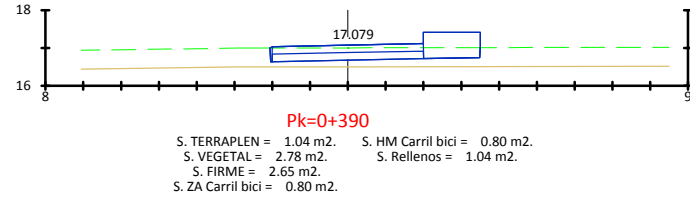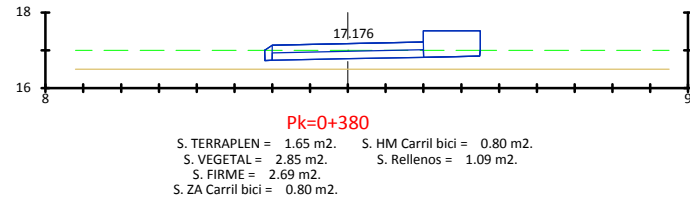


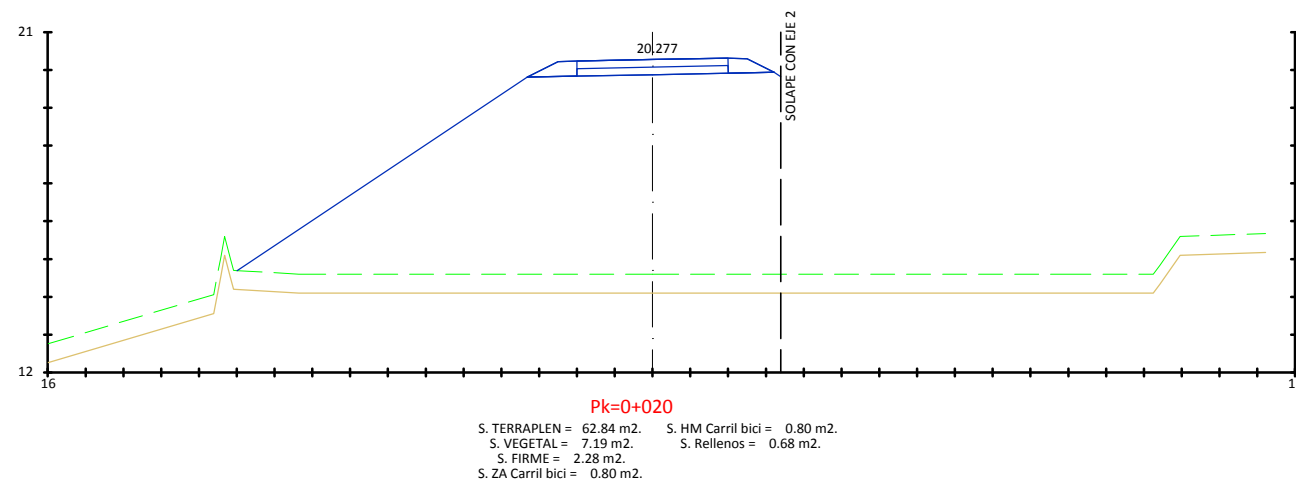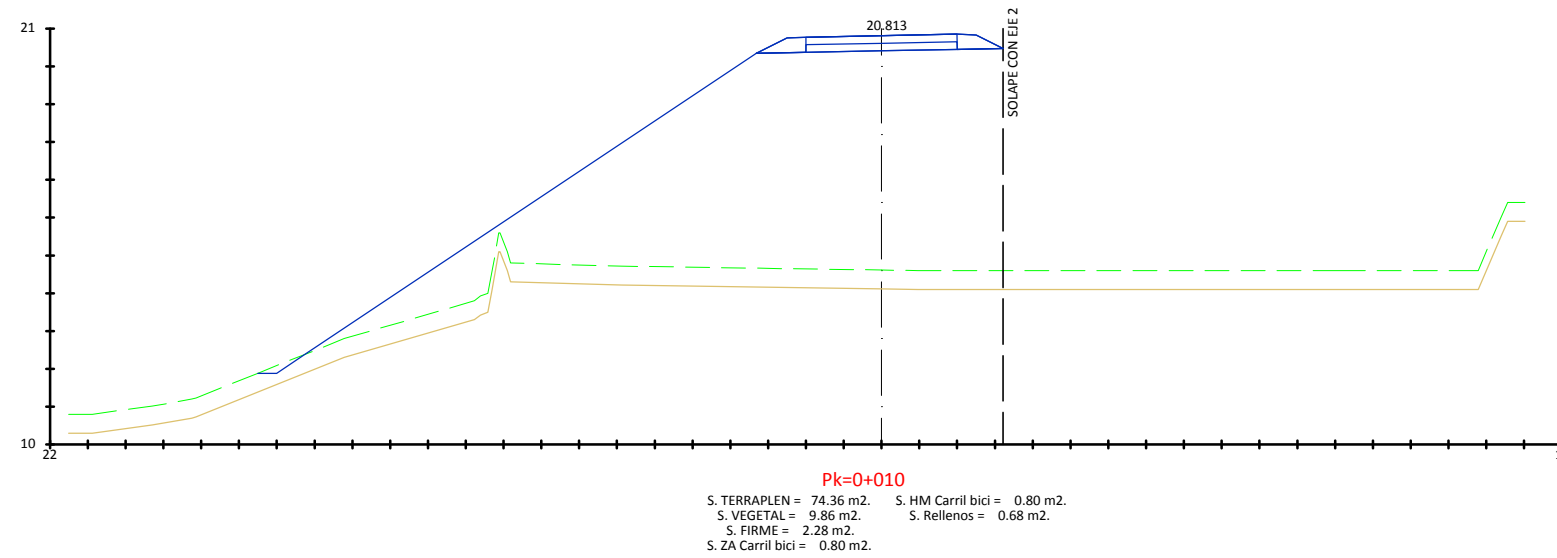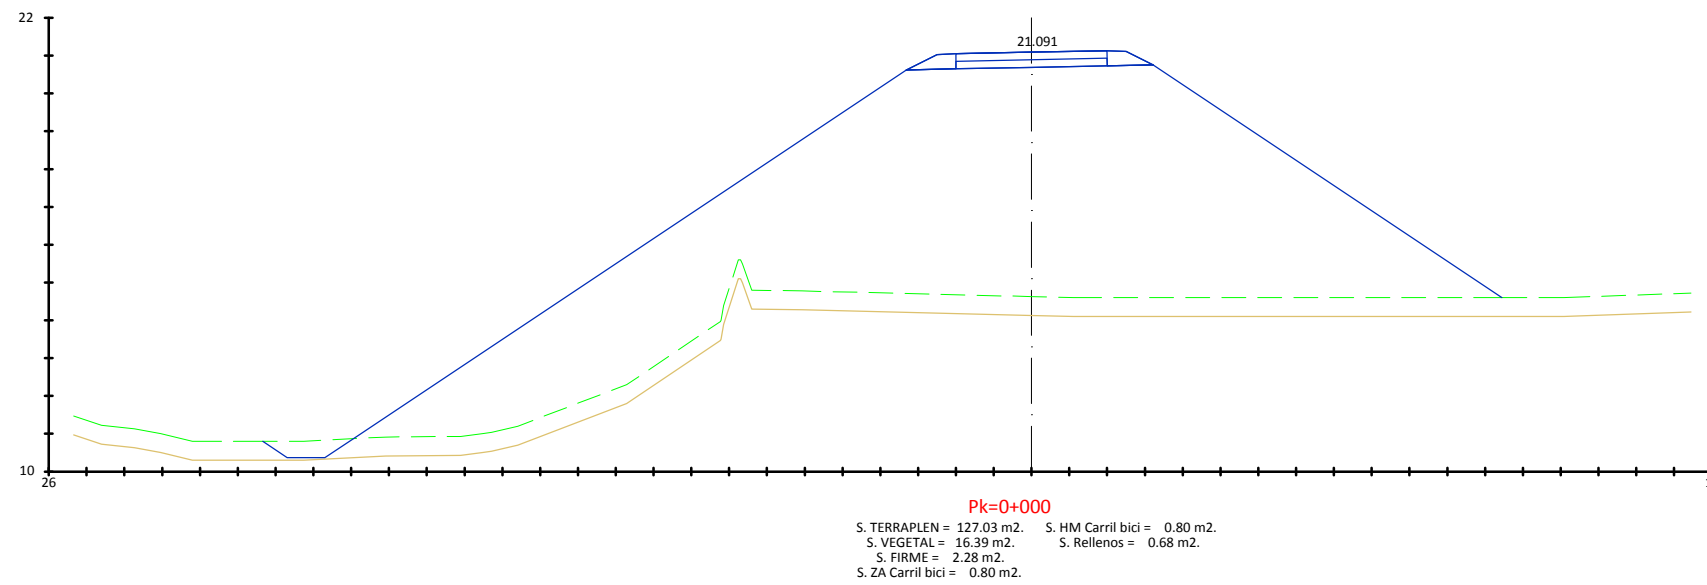

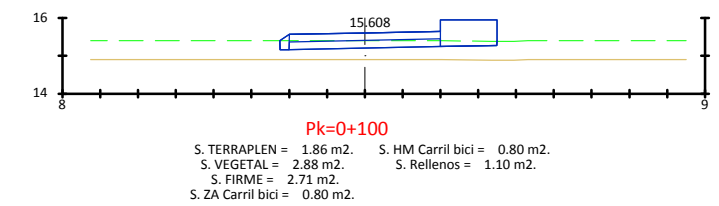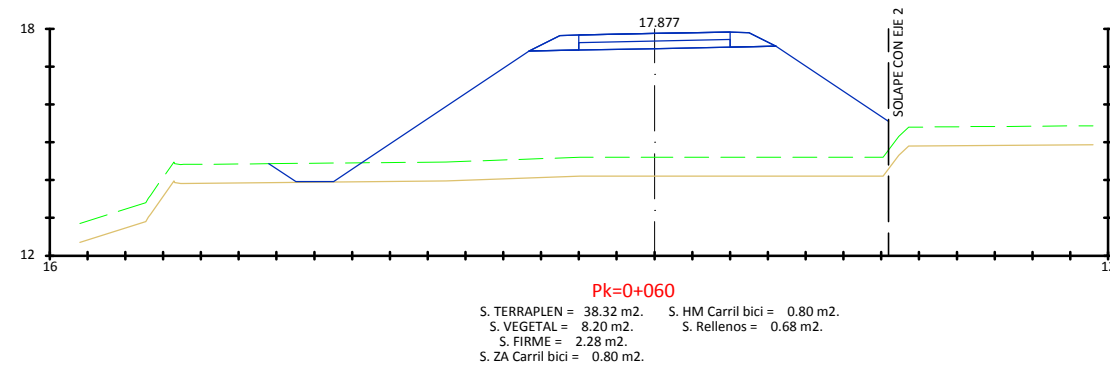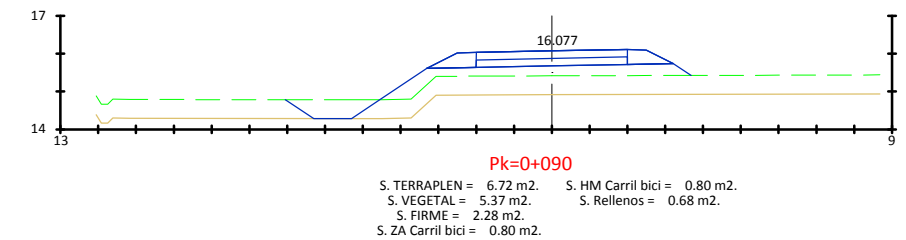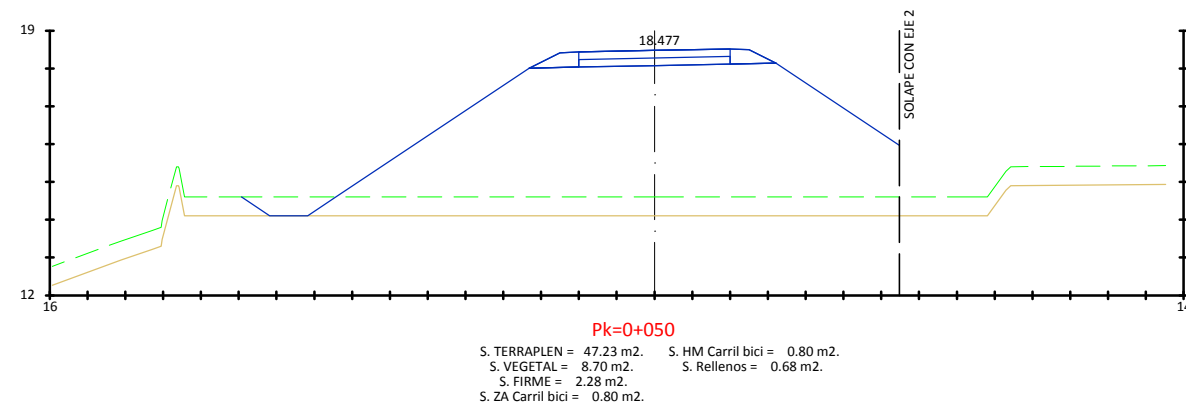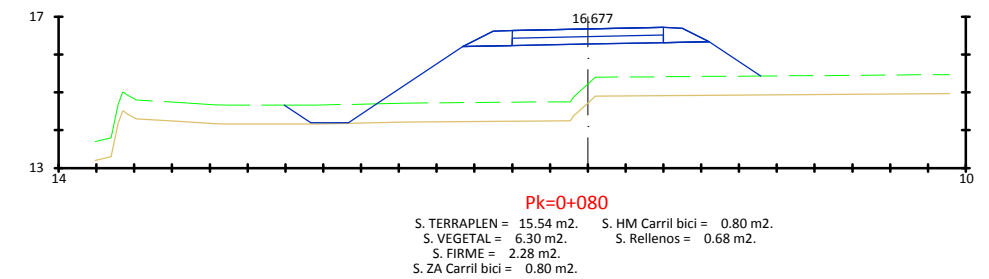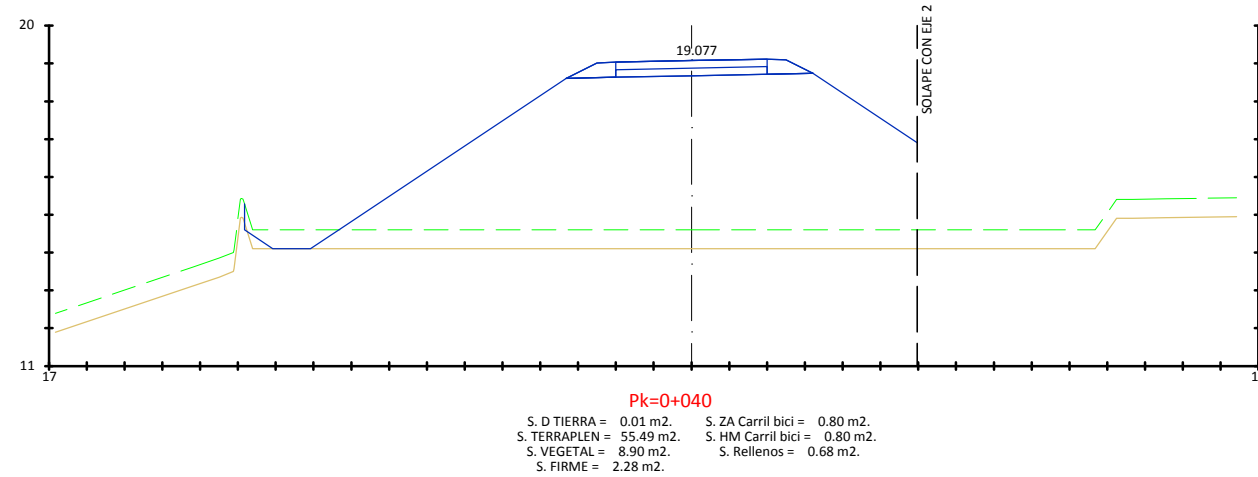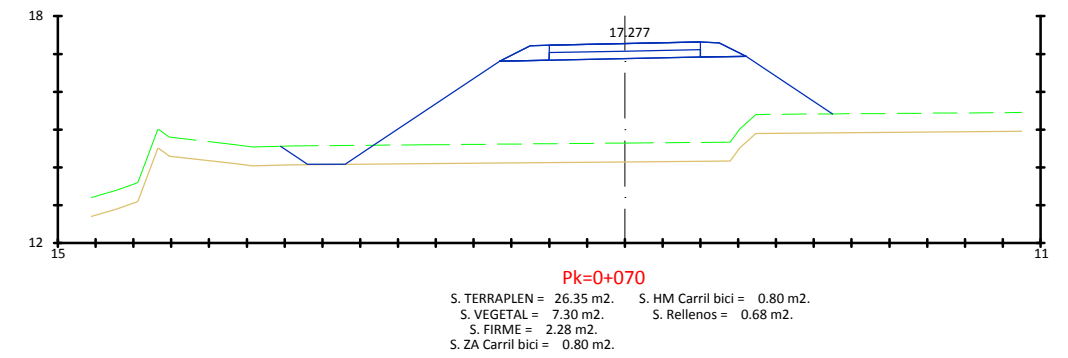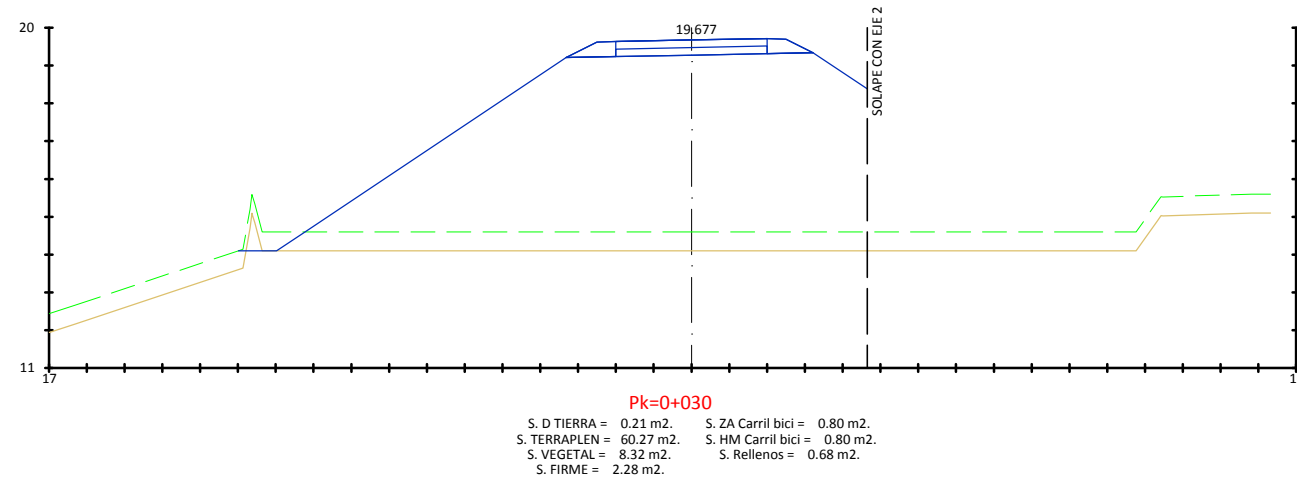


EJE 33

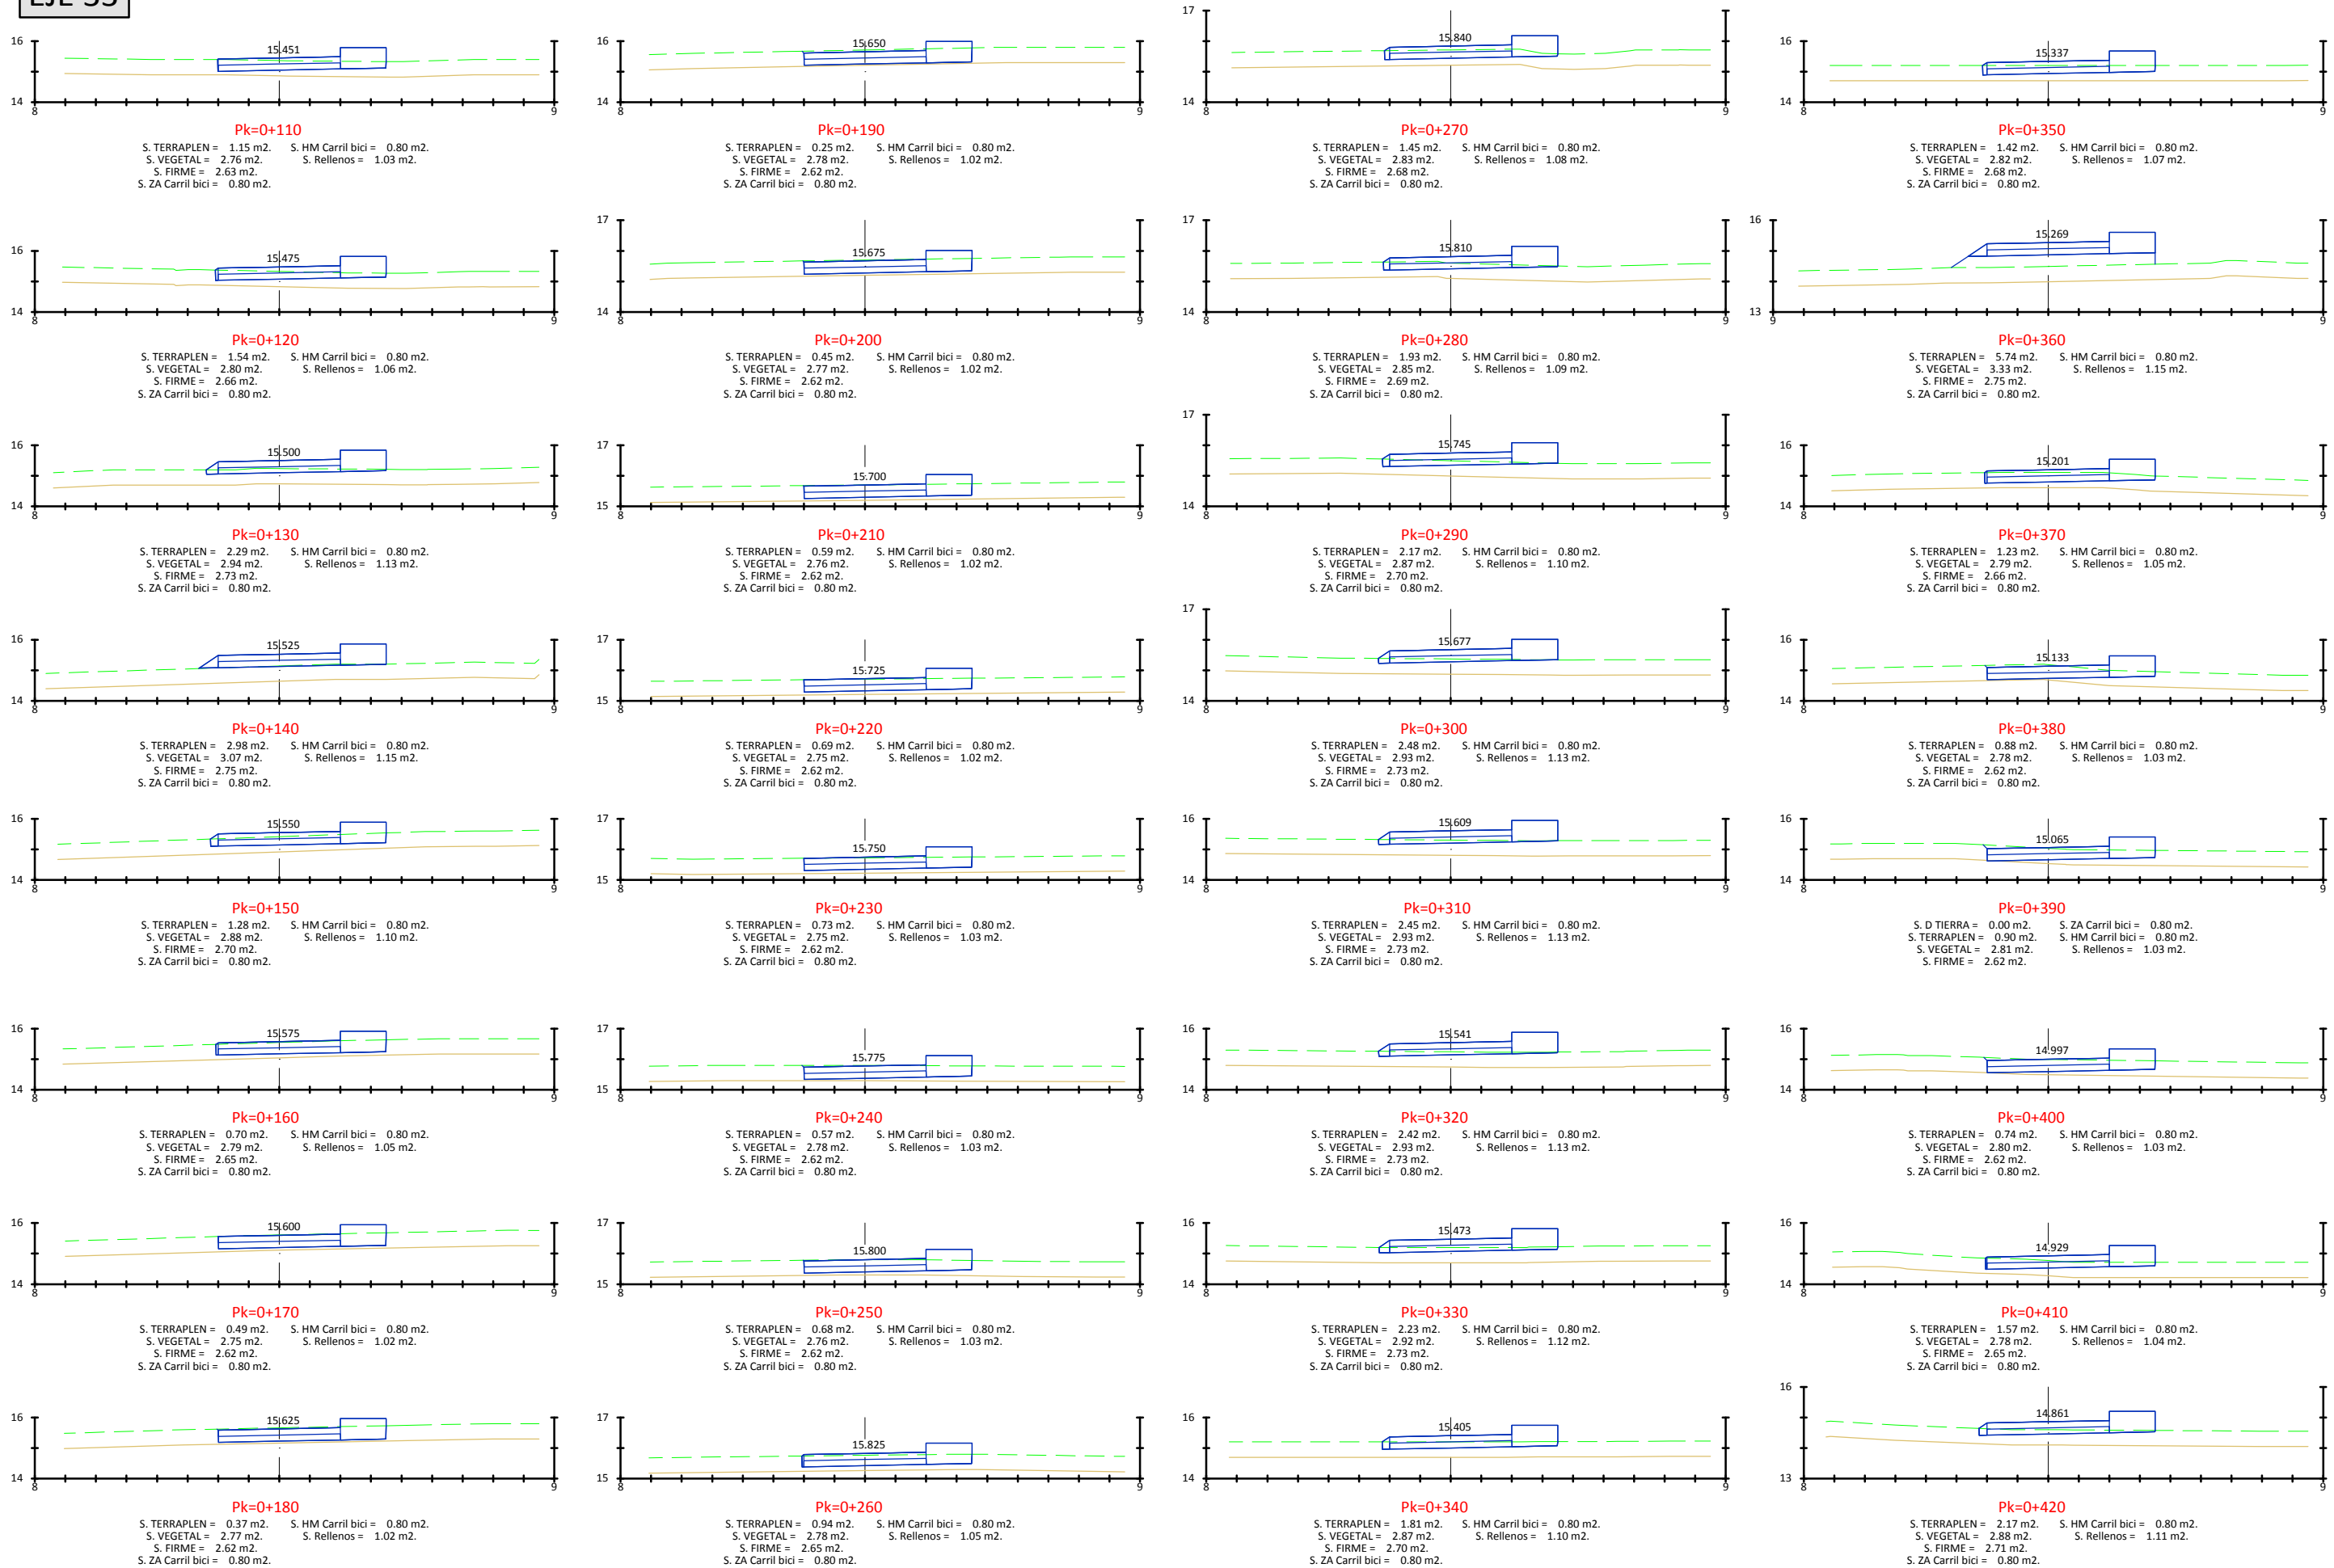


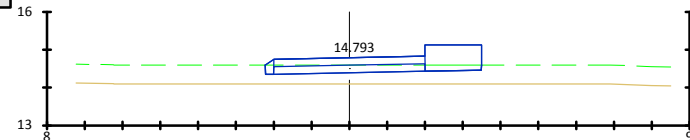


Pk=0+430
 S. TERRAPLEN = 1.75 m². S. HM Carril bici = 0.80 m².
 S. VEGETAL = 2.86 m². S. Rellenos = 1.10 m².
 S. FIRME = 2.70 m².
 S. ZA Carril bici = 0.80 m².

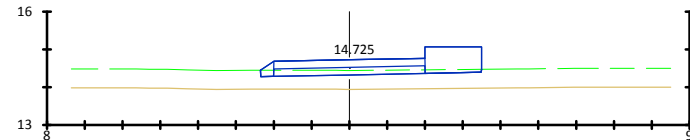


Pk=0+440
 S. TERRAPLEN = 2.25 m². S. HM Carril bici = 0.80 m².
 S. VEGETAL = 2.93 m². S. Rellenos = 1.13 m².
 S. FIRME = 2.73 m².
 S. ZA Carril bici = 0.80 m².

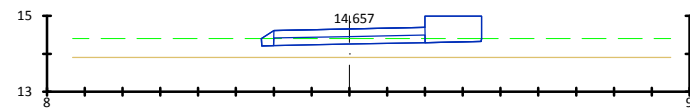


Pk=0+450
 S. TERRAPLEN = 2.15 m². S. HM Carril bici = 0.80 m².
 S. VEGETAL = 2.91 m². S. Rellenos = 1.12 m².
 S. FIRME = 2.72 m².
 S. ZA Carril bici = 0.80 m².

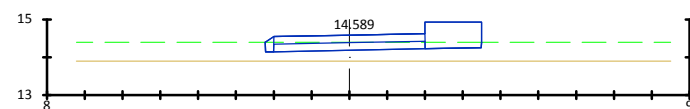


Pk=0+460
 S. TERRAPLEN = 1.73 m². S. HM Carril bici = 0.80 m².
 S. VEGETAL = 2.86 m². S. Rellenos = 1.10 m².
 S. FIRME = 2.70 m².
 S. ZA Carril bici = 0.80 m².

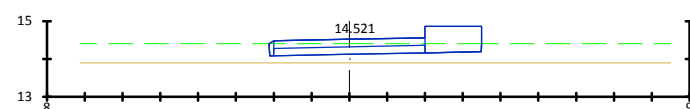


Pk=0+470
 S. TERRAPLEN = 1.32 m². S. HM Carril bici = 0.80 m².
 S. VEGETAL = 2.81 m². S. Rellenos = 1.07 m².
 S. FIRME = 2.67 m².
 S. ZA Carril bici = 0.80 m².

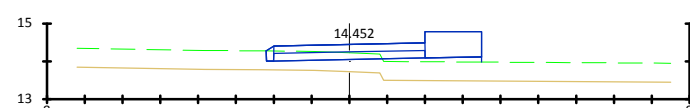


Pk=0+480
 S. TERRAPLEN = 2.48 m². S. HM Carril bici = 0.80 m².
 S. VEGETAL = 2.85 m². S. Rellenos = 1.09 m².
 S. FIRME = 2.69 m².
 S. ZA Carril bici = 0.80 m².

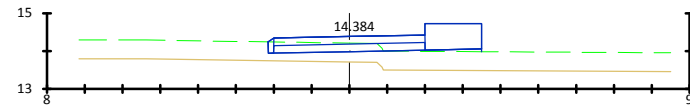


Pk=0+490
 S. TERRAPLEN = 2.18 m². S. HM Carril bici = 0.80 m².
 S. VEGETAL = 2.83 m². S. Rellenos = 1.08 m².
 S. FIRME = 2.68 m².
 S. ZA Carril bici = 0.80 m².

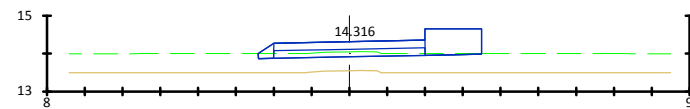


Pk=0+500
 S. TERRAPLEN = 2.45 m². S. HM Carril bici = 0.80 m².
 S. VEGETAL = 2.96 m². S. Rellenos = 1.14 m².
 S. FIRME = 2.74 m².
 S. ZA Carril bici = 0.80 m².

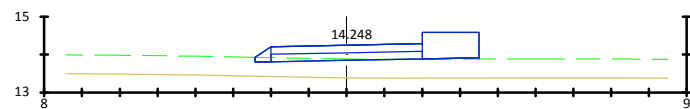


Pk=0+510
 S. TERRAPLEN = 2.78 m². S. HM Carril bici = 0.80 m².
 S. VEGETAL = 2.96 m². S. Rellenos = 1.14 m².
 S. FIRME = 2.74 m².
 S. ZA Carril bici = 0.80 m².

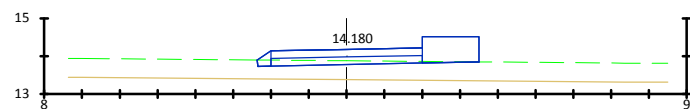


Pk=0+520
 S. TERRAPLEN = 2.44 m². S. HM Carril bici = 0.80 m².
 S. VEGETAL = 2.93 m². S. Rellenos = 1.13 m².
 S. FIRME = 2.73 m².
 S. ZA Carril bici = 0.80 m².

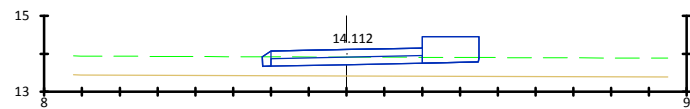


Pk=0+530
 S. TERRAPLEN = 1.80 m². S. HM Carril bici = 0.80 m².
 S. VEGETAL = 2.86 m². S. Rellenos = 1.10 m².
 S. FIRME = 2.70 m².
 S. ZA Carril bici = 0.80 m².

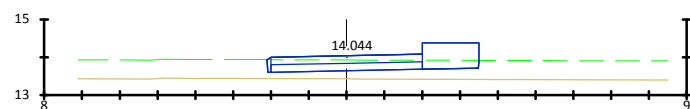


Pk=0+540
 S. TERRAPLEN = 1.29 m². S. HM Carril bici = 0.80 m².
 S. VEGETAL = 2.80 m². S. Rellenos = 1.06 m².
 S. FIRME = 2.66 m².
 S. ZA Carril bici = 0.80 m².

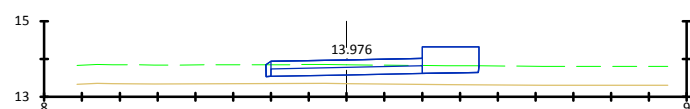


Pk=0+550
 S. TERRAPLEN = 1.42 m². S. HM Carril bici = 0.80 m².
 S. VEGETAL = 2.82 m². S. Rellenos = 1.07 m².
 S. FIRME = 2.67 m².
 S. ZA Carril bici = 0.80 m².

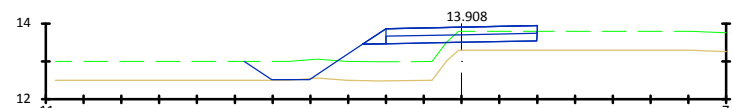


Pk=0+560
 S. D TIERRA = 0.00 m². S. ZA Carril bici = 0.80 m².
 S. TERRAPLEN = 3.52 m². S. HM Carril bici = 0.80 m².
 S. VEGETAL = 3.87 m². S. Rellenos = 0.12 m².
 S. FIRME = 1.72 m².

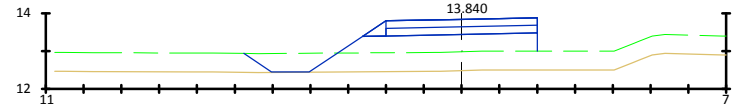


Pk=0+570
 S. TERRAPLEN = 5.28 m². S. HM Carril bici = 0.80 m².
 S. VEGETAL = 3.88 m². S. Rellenos = 0.12 m².
 S. FIRME = 1.72 m².
 S. ZA Carril bici = 0.80 m².

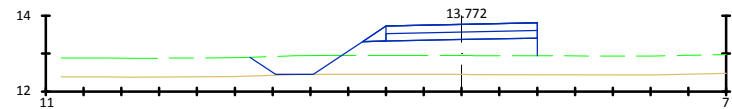


Pk=0+580
 S. TERRAPLEN = 4.99 m². S. HM Carril bici = 0.80 m².
 S. VEGETAL = 3.80 m². S. Rellenos = 0.12 m².
 S. FIRME = 1.72 m².
 S. ZA Carril bici = 0.80 m².

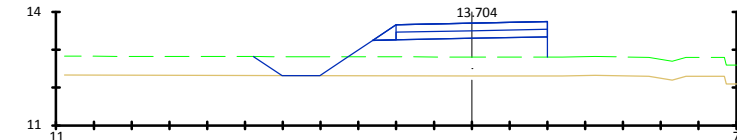


Pk=0+590
 S. D TIERRA = 0.00 m². S. ZA Carril bici = 0.80 m².
 S. TERRAPLEN = 5.40 m². S. HM Carril bici = 0.80 m².
 S. VEGETAL = 3.89 m². S. Rellenos = 0.12 m².
 S. FIRME = 1.72 m².

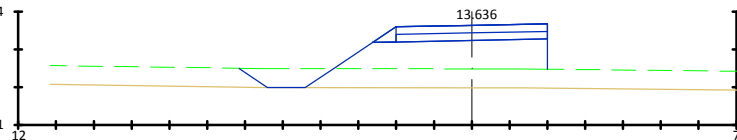


Pk=0+600
 S. D TIERRA = 0.00 m². S. ZA Carril bici = 0.80 m².
 S. TERRAPLEN = 7.00 m². S. HM Carril bici = 0.80 m².
 S. VEGETAL = 4.08 m². S. Rellenos = 0.12 m².
 S. FIRME = 1.72 m².

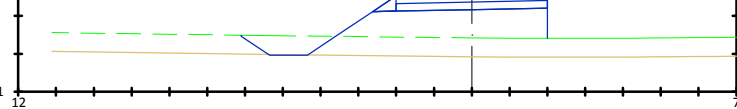


Pk=0+610
 S. D TIERRA = 0.01 m². S. ZA Carril bici = 0.80 m².
 S. TERRAPLEN = 6.89 m². S. HM Carril bici = 0.80 m².
 S. VEGETAL = 4.05 m². S. Rellenos = 0.12 m².
 S. FIRME = 1.72 m².

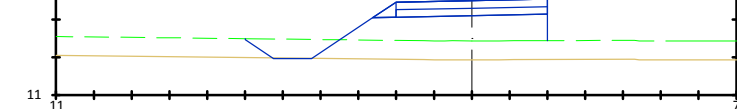


Pk=0+620
 S. D TIERRA = 0.01 m². S. ZA Carril bici = 0.80 m².
 S. TERRAPLEN = 6.38 m². S. HM Carril bici = 0.80 m².
 S. VEGETAL = 4.00 m². S. Rellenos = 0.12 m².
 S. FIRME = 1.72 m².

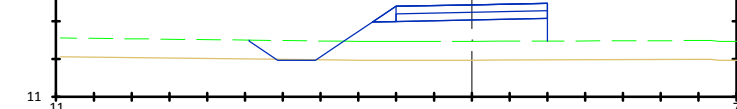


Pk=0+630
 S. D TIERRA = 0.01 m². S. ZA Carril bici = 0.80 m².
 S. TERRAPLEN = 5.83 m². S. HM Carril bici = 0.80 m².
 S. VEGETAL = 3.94 m². S. Rellenos = 0.12 m².
 S. FIRME = 1.72 m².

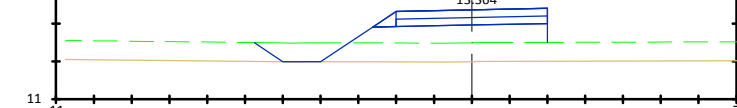


Pk=0+640
 S. TERRAPLEN = 5.27 m². S. HM Carril bici = 0.80 m².
 S. VEGETAL = 3.87 m². S. Rellenos = 0.12 m².
 S. FIRME = 1.72 m².
 S. ZA Carril bici = 0.80 m².

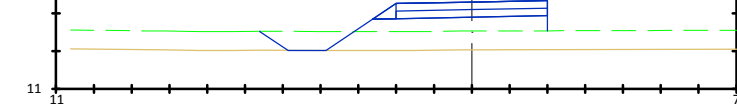


Pk=0+650
 S. D TIERRA = 0.00 m². S. ZA Carril bici = 0.80 m².
 S. TERRAPLEN = 4.69 m². S. HM Carril bici = 0.80 m².
 S. VEGETAL = 3.81 m². S. Rellenos = 0.12 m².
 S. FIRME = 1.72 m².

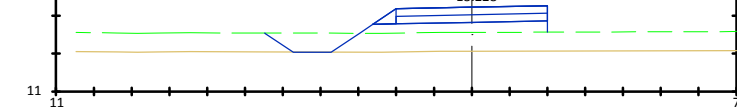


Pk=0+660
 S. D TIERRA = 0.00 m². S. ZA Carril bici = 0.80 m².
 S. TERRAPLEN = 4.12 m². S. HM Carril bici = 0.80 m².
 S. VEGETAL = 3.74 m². S. Rellenos = 0.12 m².
 S. FIRME = 1.72 m².

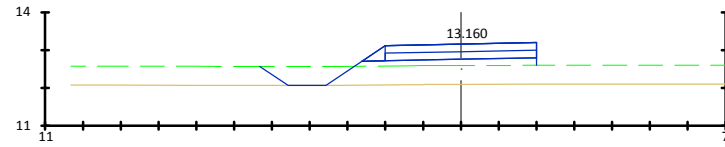


Pk=0+670
 S. TERRAPLEN = 3.56 m². S. HM Carril bici = 0.80 m².
 S. VEGETAL = 3.66 m². S. Rellenos = 0.12 m².
 S. FIRME = 1.72 m².
 S. ZA Carril bici = 0.80 m².

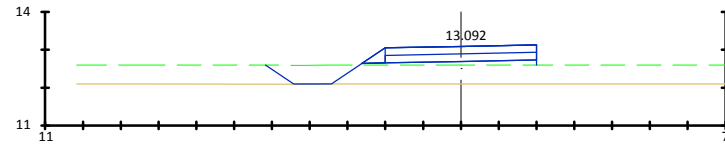


Pk=0+680
 S. TERRAPLEN = 3.12 m². S. HM Carril bici = 0.80 m².
 S. VEGETAL = 3.58 m². S. Rellenos = 0.12 m².
 S. FIRME = 1.72 m².
 S. ZA Carril bici = 0.80 m².

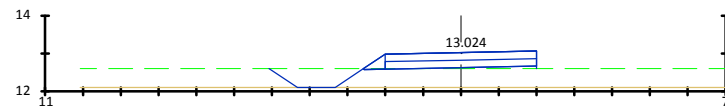


Pk=0+690
 S. TERRAPLEN = 2.75 m². S. HM Carril bici = 0.80 m².
 S. VEGETAL = 3.54 m². S. Rellenos = 0.12 m².
 S. FIRME = 1.72 m².
 S. ZA Carril bici = 0.80 m².

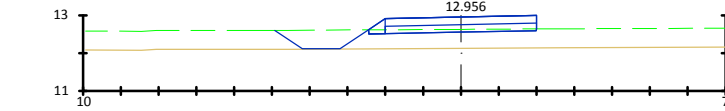


Pk=0+700
 S. TERRAPLEN = 2.26 m². S. HM Carril bici = 0.80 m².
 S. VEGETAL = 3.46 m². S. Rellenos = 0.11 m².
 S. FIRME = 1.71 m².
 S. ZA Carril bici = 0.80 m².

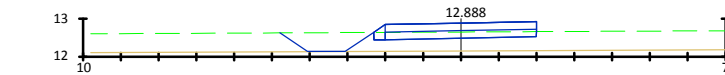


Pk=0+710
 S. TERRAPLEN = 1.82 m². S. HM Carril bici = 0.80 m².
 S. VEGETAL = 3.40 m². S. Rellenos = 0.09 m².
 S. FIRME = 1.69 m².
 S. ZA Carril bici = 0.80 m².

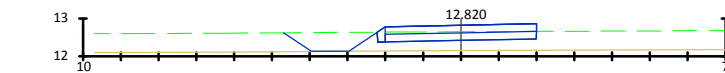


Pk=0+720
 S. TERRAPLEN = 1.52 m². S. HM Carril bici = 0.80 m².
 S. VEGETAL = 3.34 m². S. Rellenos = 0.07 m².
 S. FIRME = 1.67 m².
 S. ZA Carril bici = 0.80 m².

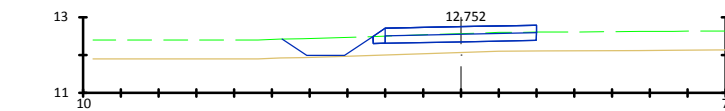


Pk=0+730
 S. TERRAPLEN = 1.67 m². S. HM Carril bici = 0.80 m².
 S. VEGETAL = 3.37 m². S. Rellenos = 0.09 m².
 S. FIRME = 1.69 m².
 S. ZA Carril bici = 0.80 m².

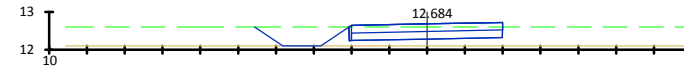


Pk=0+740
 S. TERRAPLEN = 1.12 m². S. HM Carril bici = 0.80 m².
 S. VEGETAL = 3.28 m². S. Rellenos = 0.02 m².
 S. FIRME = 1.62 m².
 S. ZA Carril bici = 0.80 m².

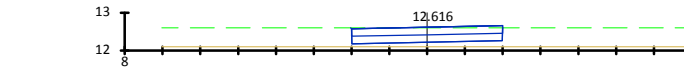


Pk=0+750
 S. TERRAPLEN = 0.48 m². S. HM Carril bici = 0.80 m².
 S. VEGETAL = 2.01 m².
 S. FIRME = 1.60 m².
 S. ZA Carril bici = 0.80 m².

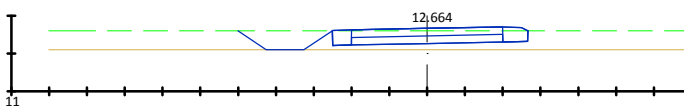


Pk=0+760
 S. TERRAPLEN = 1.23 m². S. HM Carril bici = 0.80 m².
 S. VEGETAL = 3.84 m². S. Rellenos = 0.44 m².
 S. FIRME = 2.04 m².
 S. ZA Carril bici = 0.80 m².

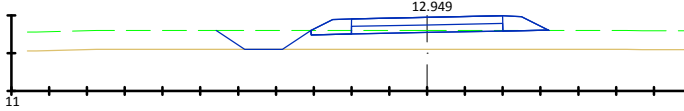


Pk=0+770
 S. TERRAPLEN = 3.22 m². S. HM Carril bici = 0.80 m².
 S. VEGETAL = 4.40 m². S. Rellenos = 0.66 m².
 S. FIRME = 2.27 m².
 S. ZA Carril bici = 0.80 m².

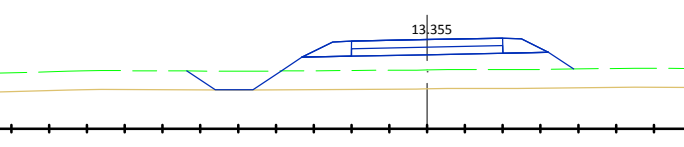


Pk=0+780
 S. TERRAPLEN = 7.13 m². S. HM Carril bici = 0.80 m².
 S. VEGETAL = 5.11 m². S. Rellenos = 0.68 m².
 S. FIRME = 2.28 m².
 S. ZA Carril bici = 0.80 m².

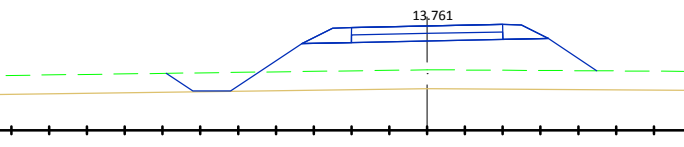

Pk=0+790
 S. TERRAPLEN = 10.88 m². S. HM Carril bici = 0.80 m².
 S. VEGETAL = 5.69 m². S. Rellenos = 0.68 m².
 S. FIRME = 2.28 m².
 S. ZA Carril bici = 0.80 m².

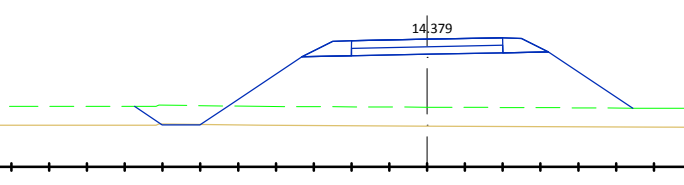


Pk=0+810
 S. D TIERRA = 0.02 m². S. ZA Carril bici = 0.80 m².
 S. TERRAPLEN = 17.77 m². S. HM Carril bici = 0.80 m².
 S. VEGETAL = 6.59 m². S. Rellenos = 0.68 m².
 S. FIRME = 2.28 m².

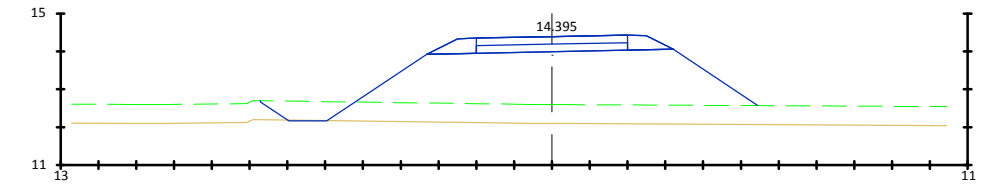


Pk=0+814.547
 S. D TIERRA = 0.02 m². S. ZA Carril bici = 0.80 m².
 S. TERRAPLEN = 17.63 m². S. HM Carril bici = 0.80 m².
 S. VEGETAL = 6.58 m². S. Rellenos = 0.68 m².
 S. FIRME = 2.28 m².


EJE 34

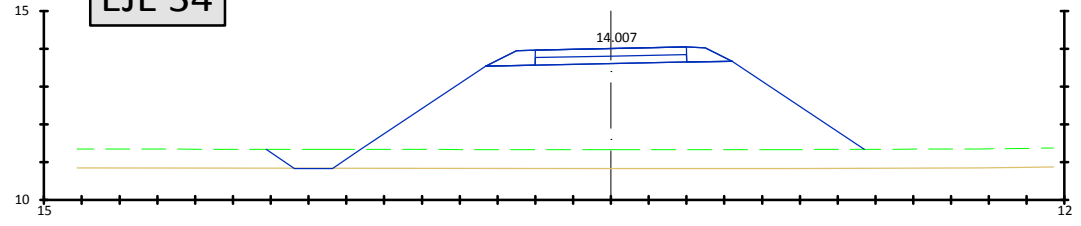


Pk=0+000
 S. TERRAPLEN = 29.59 m². S. HM Carril bici = 0.80 m².
 S. VEGETAL = 7.91 m². S. Rellenos = 0.68 m².
 S. FIRME = 2.28 m².
 S. ZA Carril bici = 0.80 m².

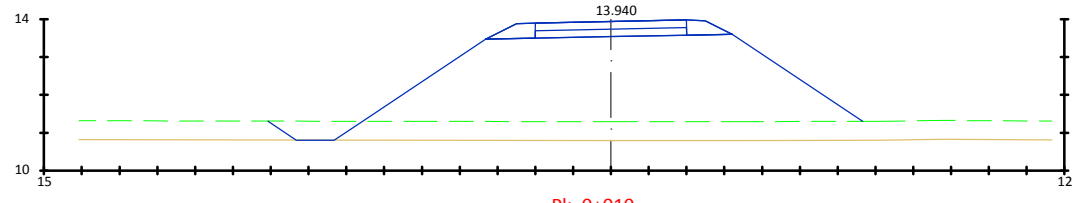


Pk=0+010
 S. D TIERRA = 0.00 m². S. ZA Carril bici = 0.80 m².
 S. TERRAPLEN = 29.18 m². S. HM Carril bici = 0.80 m².
 S. VEGETAL = 7.87 m². S. Rellenos = 0.68 m².
 S. FIRME = 2.28 m².

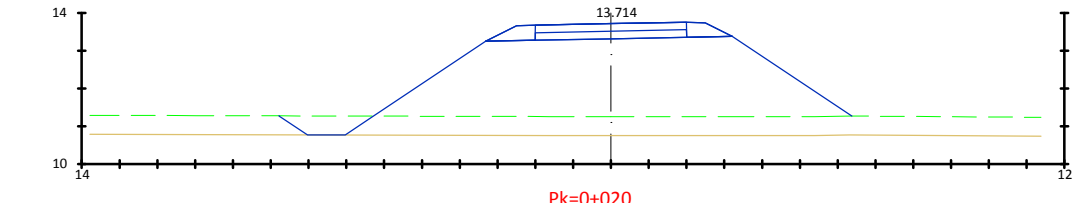


Pk=0+020
 S. D TIERRA = 0.00 m². S. ZA Carril bici = 0.80 m².
 S. TERRAPLEN = 26.44 m². S. HM Carril bici = 0.80 m².
 S. VEGETAL = 7.58 m². S. Rellenos = 0.68 m².
 S. FIRME = 2.28 m².

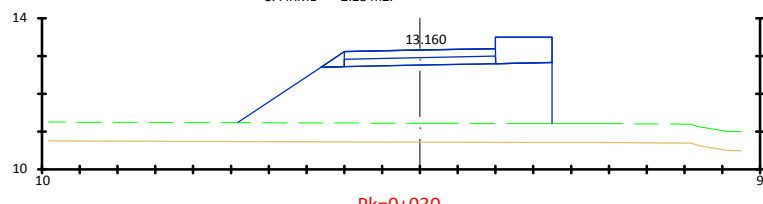


Pk=0+030
 S. TERRAPLEN = 15.26 m². S. HM Carril bici = 0.80 m².
 S. VEGETAL = 4.16 m². S. Rellenos = 1.15 m².
 S. FIRME = 2.75 m².
 S. ZA Carril bici = 0.80 m².

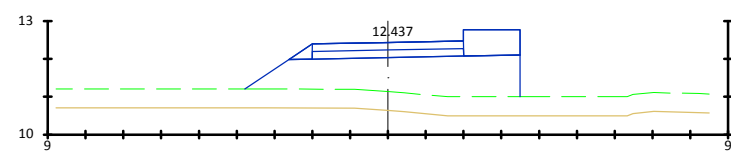


Pk=0+040
 S. TERRAPLEN = 9.88 m². S. HM Carril bici = 0.80 m².
 S. VEGETAL = 3.64 m². S. Rellenos = 1.15 m².
 S. FIRME = 2.75 m².
 S. ZA Carril bici = 0.80 m².

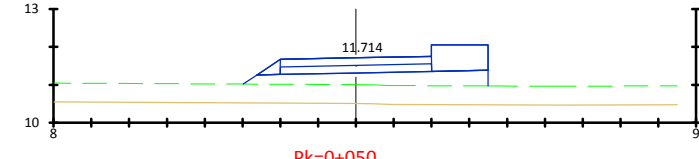


Pk=0+050
 S. TERRAPLEN = 5.31 m². S. HM Carril bici = 0.80 m².
 S. VEGETAL = 3.24 m². S. Rellenos = 1.15 m².
 S. FIRME = 2.75 m².
 S. ZA Carril bici = 0.80 m².

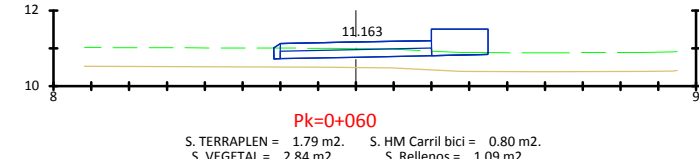


Pk=0+060
 S. TERRAPLEN = 1.79 m². S. HM Carril bici = 0.80 m².
 S. VEGETAL = 2.84 m². S. Rellenos = 1.09 m².
 S. FIRME = 2.69 m².
 S. ZA Carril bici = 0.80 m².

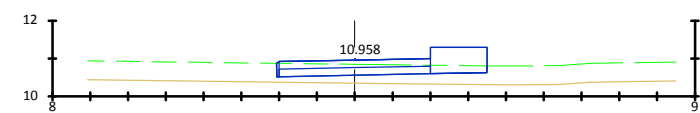


Pk=0+070
 S. TERRAPLEN = 1.31 m². S. HM Carril bici = 0.80 m².
 S. VEGETAL = 2.78 m². S. Rellenos = 1.05 m².
 S. FIRME = 2.65 m².
 S. ZA Carril bici = 0.80 m².

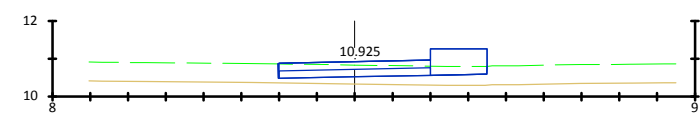


Pk=0+080
 S. TERRAPLEN = 1.18 m². S. HM Carril bici = 0.80 m².
 S. VEGETAL = 2.76 m². S. Rellenos = 1.03 m².
 S. FIRME = 2.64 m².
 S. ZA Carril bici = 0.80 m².

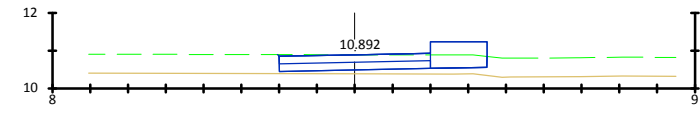


Pk=0+090
 S. TERRAPLEN = 0.68 m². S. HM Carril bici = 0.80 m².
 S. VEGETAL = 2.77 m². S. Rellenos = 1.03 m².
 S. FIRME = 2.62 m².
 S. ZA Carril bici = 0.80 m².

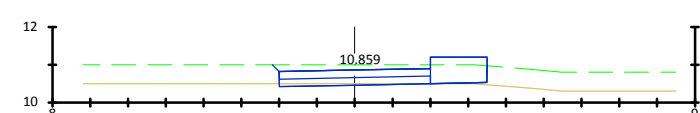


Pk=0+100
 S. D TIERRA = 0.16 m². S. ZA Carril bici = 0.80 m².
 S. TERRAPLEN = 0.10 m². S. HM Carril bici = 0.80 m².
 S. VEGETAL = 2.84 m². S. Rellenos = 1.02 m².
 S. FIRME = 2.62 m².

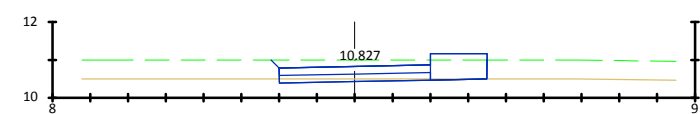


Pk=0+110
 S. D TIERRA = 0.32 m². S. ZA Carril bici = 0.80 m².
 S. TERRAPLEN = 0.09 m². S. HM Carril bici = 0.80 m².
 S. VEGETAL = 2.86 m². S. Rellenos = 1.02 m².
 S. FIRME = 2.62 m².

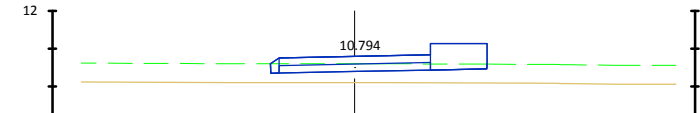


Pk=0+120
 S. TERRAPLEN = 1.77 m². S. HM Carril bici = 0.80 m².
 S. VEGETAL = 2.87 m². S. Rellenos = 1.10 m².
 S. FIRME = 2.70 m².
 S. ZA Carril bici = 0.80 m².

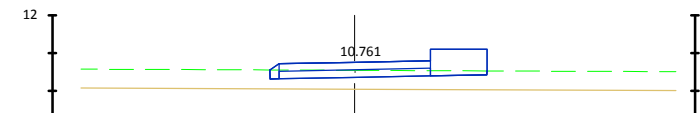


Pk=0+130
 S. TERRAPLEN = 1.90 m². S. HM Carril bici = 0.80 m².
 S. VEGETAL = 2.87 m². S. Rellenos = 1.10 m².
 S. FIRME = 2.70 m².
 S. ZA Carril bici = 0.80 m².

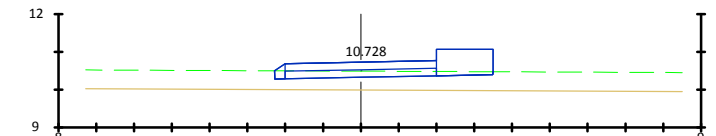


Pk=0+140
 S. TERRAPLEN = 2.04 m². S. HM Carril bici = 0.80 m².
 S. VEGETAL = 2.89 m². S. Rellenos = 1.11 m².
 S. FIRME = 2.71 m².
 S. ZA Carril bici = 0.80 m².

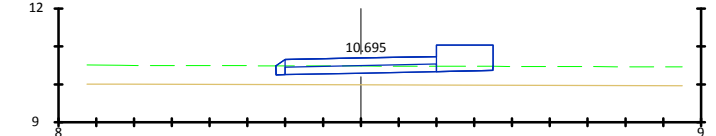


Pk=0+150
 S. TERRAPLEN = 1.87 m². S. HM Carril bici = 0.80 m².
 S. VEGETAL = 2.87 m². S. Rellenos = 1.10 m².
 S. FIRME = 2.70 m².
 S. ZA Carril bici = 0.80 m².

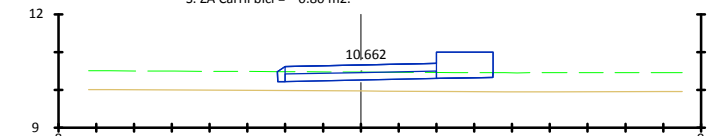


Pk=0+160
 S. TERRAPLEN = 1.75 m². S. HM Carril bici = 0.80 m².
 S. VEGETAL = 2.85 m². S. Rellenos = 1.09 m².
 S. FIRME = 2.69 m².
 S. ZA Carril bici = 0.80 m².

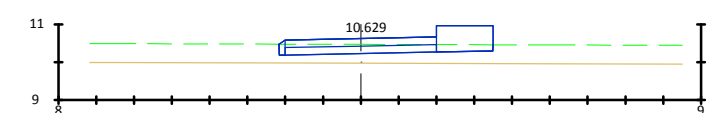


Pk=0+170
 S. TERRAPLEN = 1.54 m². S. HM Carril bici = 0.80 m².
 S. VEGETAL = 2.83 m². S. Rellenos = 1.08 m².
 S. FIRME = 2.68 m².
 S. ZA Carril bici = 0.80 m².

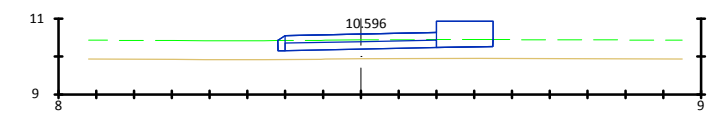


Pk=0+180
 S. TERRAPLEN = 1.53 m². S. HM Carril bici = 0.80 m².
 S. VEGETAL = 2.85 m². S. Rellenos = 1.09 m².
 S. FIRME = 2.69 m².
 S. ZA Carril bici = 0.80 m².

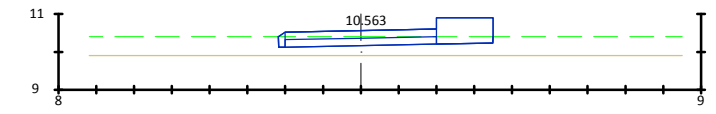


Pk=0+190
 S. TERRAPLEN = 1.58 m². S. HM Carril bici = 0.80 m².
 S. VEGETAL = 2.84 m². S. Rellenos = 1.09 m².
 S. FIRME = 2.69 m².
 S. ZA Carril bici = 0.80 m².

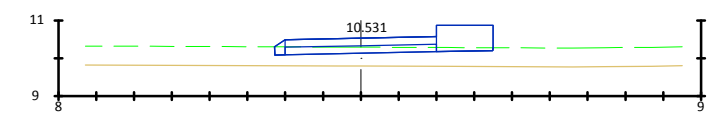

Pk=0+200
 S. TERRAPLEN = 2.05 m². S. HM Carril bici = 0.80 m².
 S. VEGETAL = 2.89 m². S. Rellenos = 1.11 m².
 S. FIRME = 2.71 m².
 S. ZA Carril bici = 0.80 m².

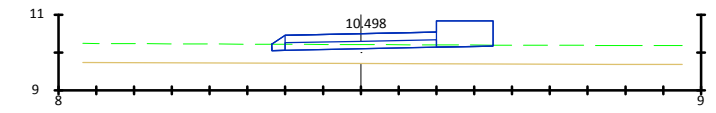

Pk=0+210
 S. TERRAPLEN = 2.36 m². S. HM Carril bici = 0.80 m².
 S. VEGETAL = 2.93 m². S. Rellenos = 1.13 m².
 S. FIRME = 2.73 m².
 S. ZA Carril bici = 0.80 m².

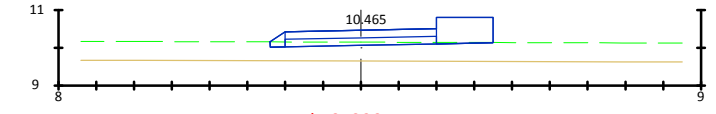

Pk=0+220
 S. TERRAPLEN = 2.53 m². S. HM Carril bici = 0.80 m².
 S. VEGETAL = 2.95 m². S. Rellenos = 1.13 m².
 S. FIRME = 2.74 m².
 S. ZA Carril bici = 0.80 m².

EJE 34

