

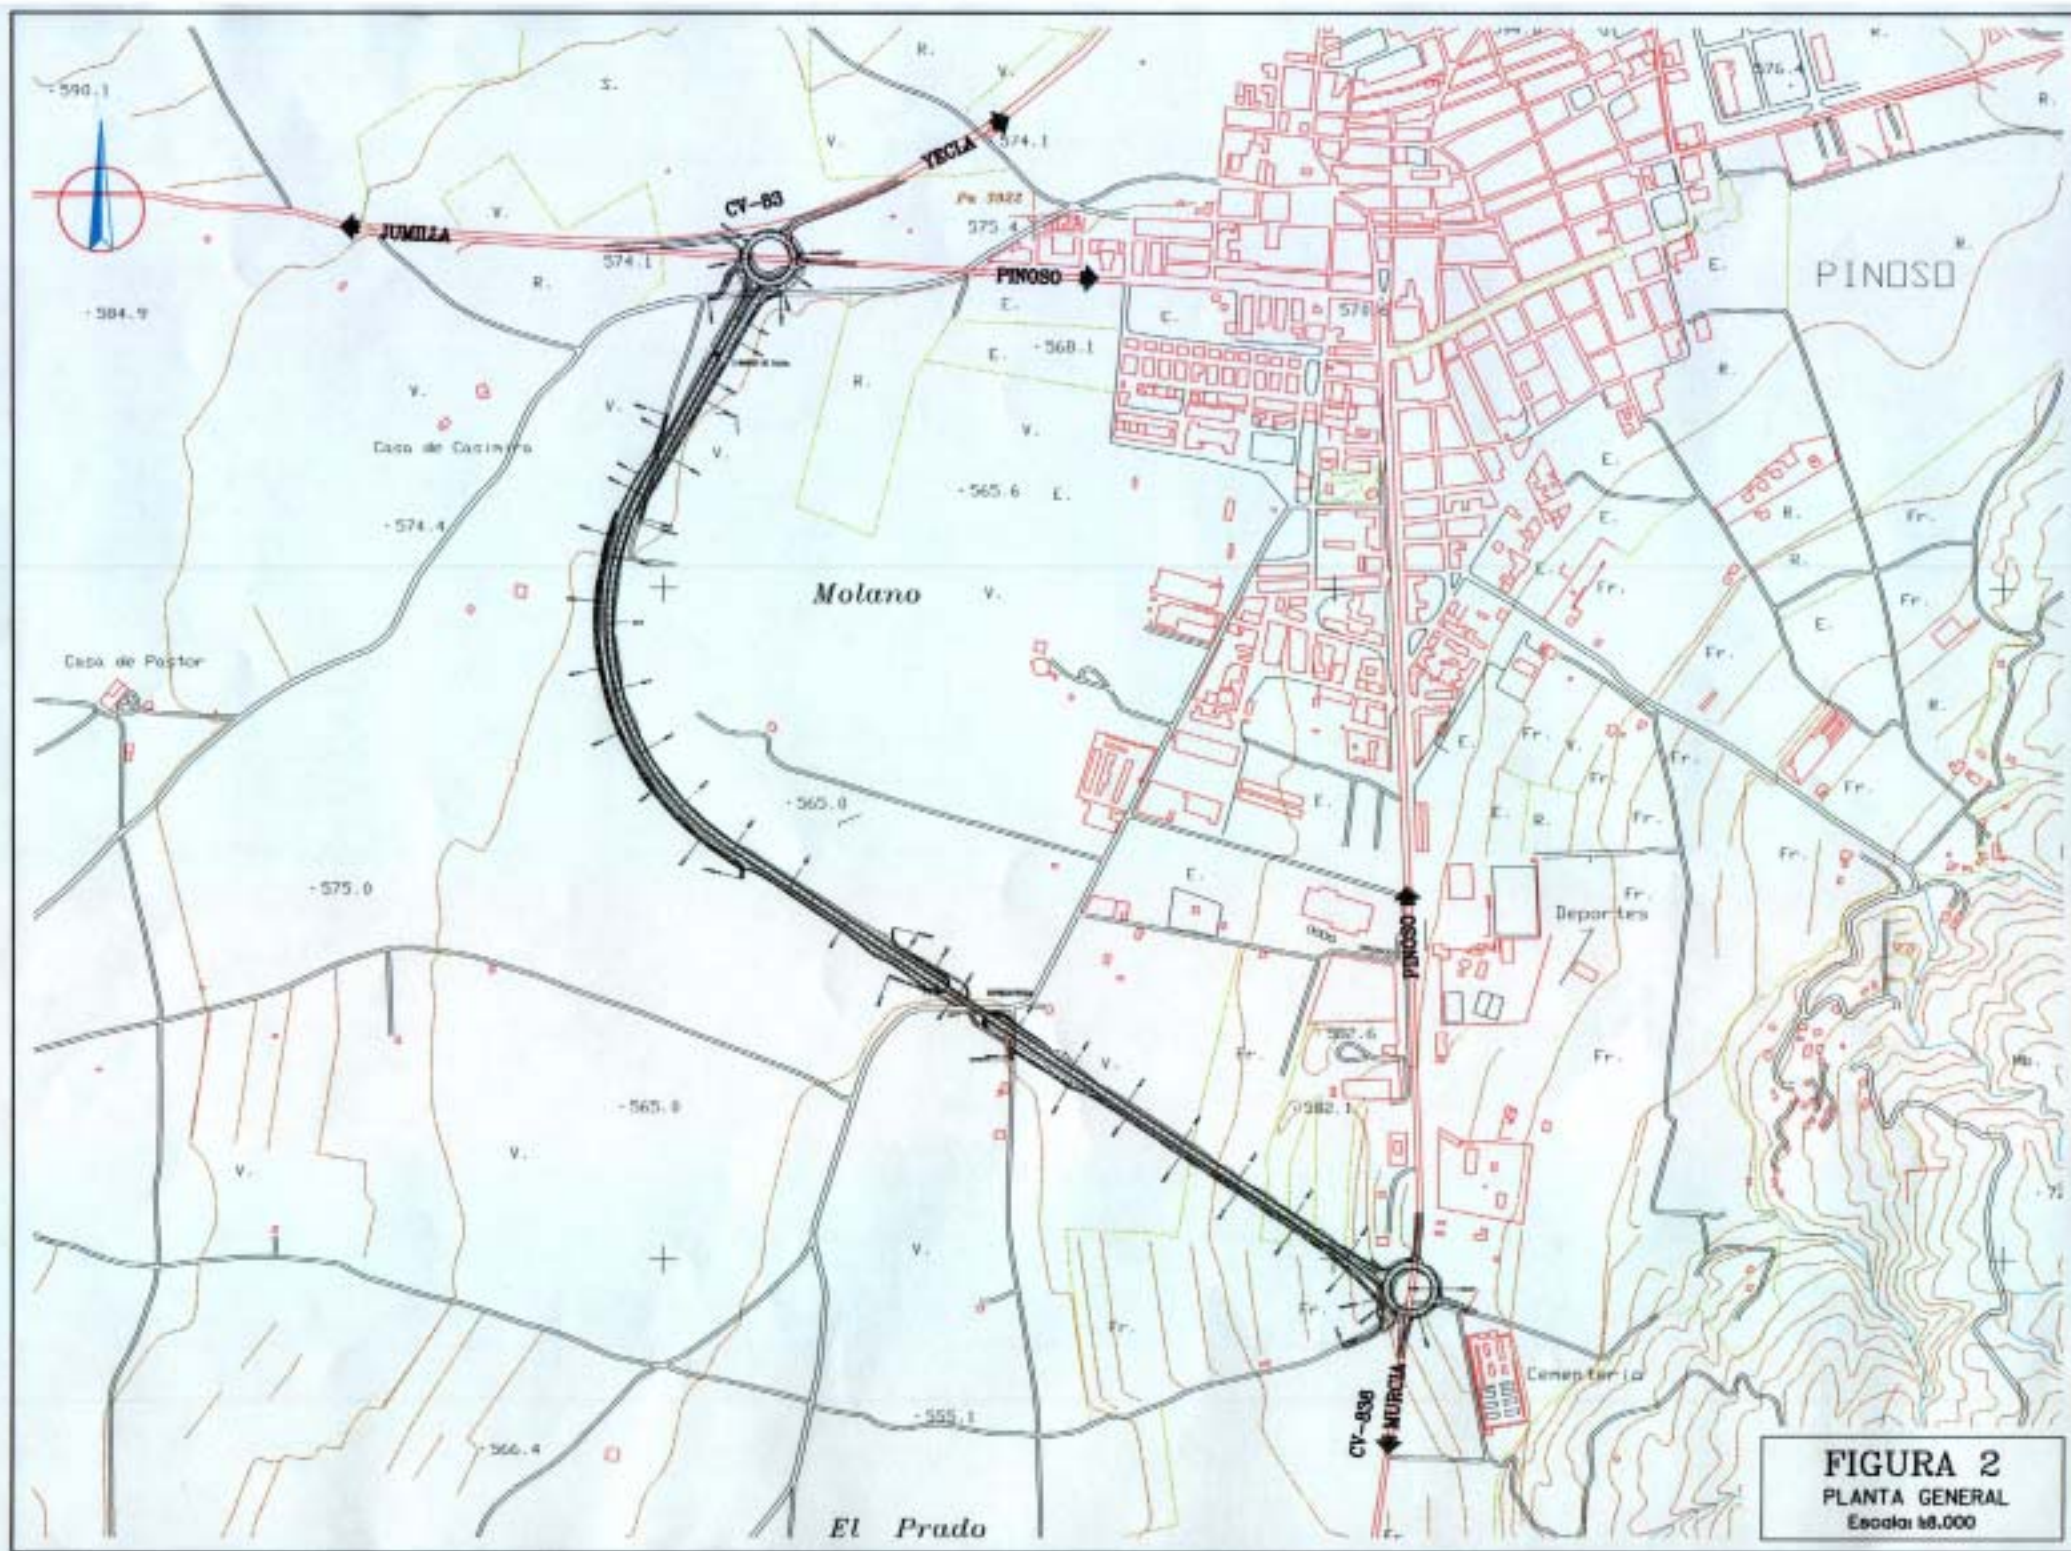


FIGURA 2
PLANTA GENERAL
Escala 10.000